

# Waterview Connection Project: Tunnel Buildings FOR NZTA

## Annexure A: Drawings


12 November 2010

### Contents


	<b>Drawing</b>
<b>South and Control Building</b>	
Location Plan.....	1
Ground Floor Plan.....	2
Ground Floor Plan - Lodged Plan overlay.....	3
Street Elevations.....	4
Street Elevations - Lodged Plan overlay.....	5
Control Building Elevations.....	6
Site Sections.....	7
<b>North Building</b>	
Location Plan.....	8
Basement Floor Plan.....	9
Basement Floor Plan - Lodged Plan overlay.....	10
Ground Floor Plan.....	11
Ground Floor Plan - Lodged Plan overlay.....	12
Street Elevations.....	13
Street Elevations - Lodged Plan overlay.....	14
Site Sections.....	15




# H E N D O N A V E N U E

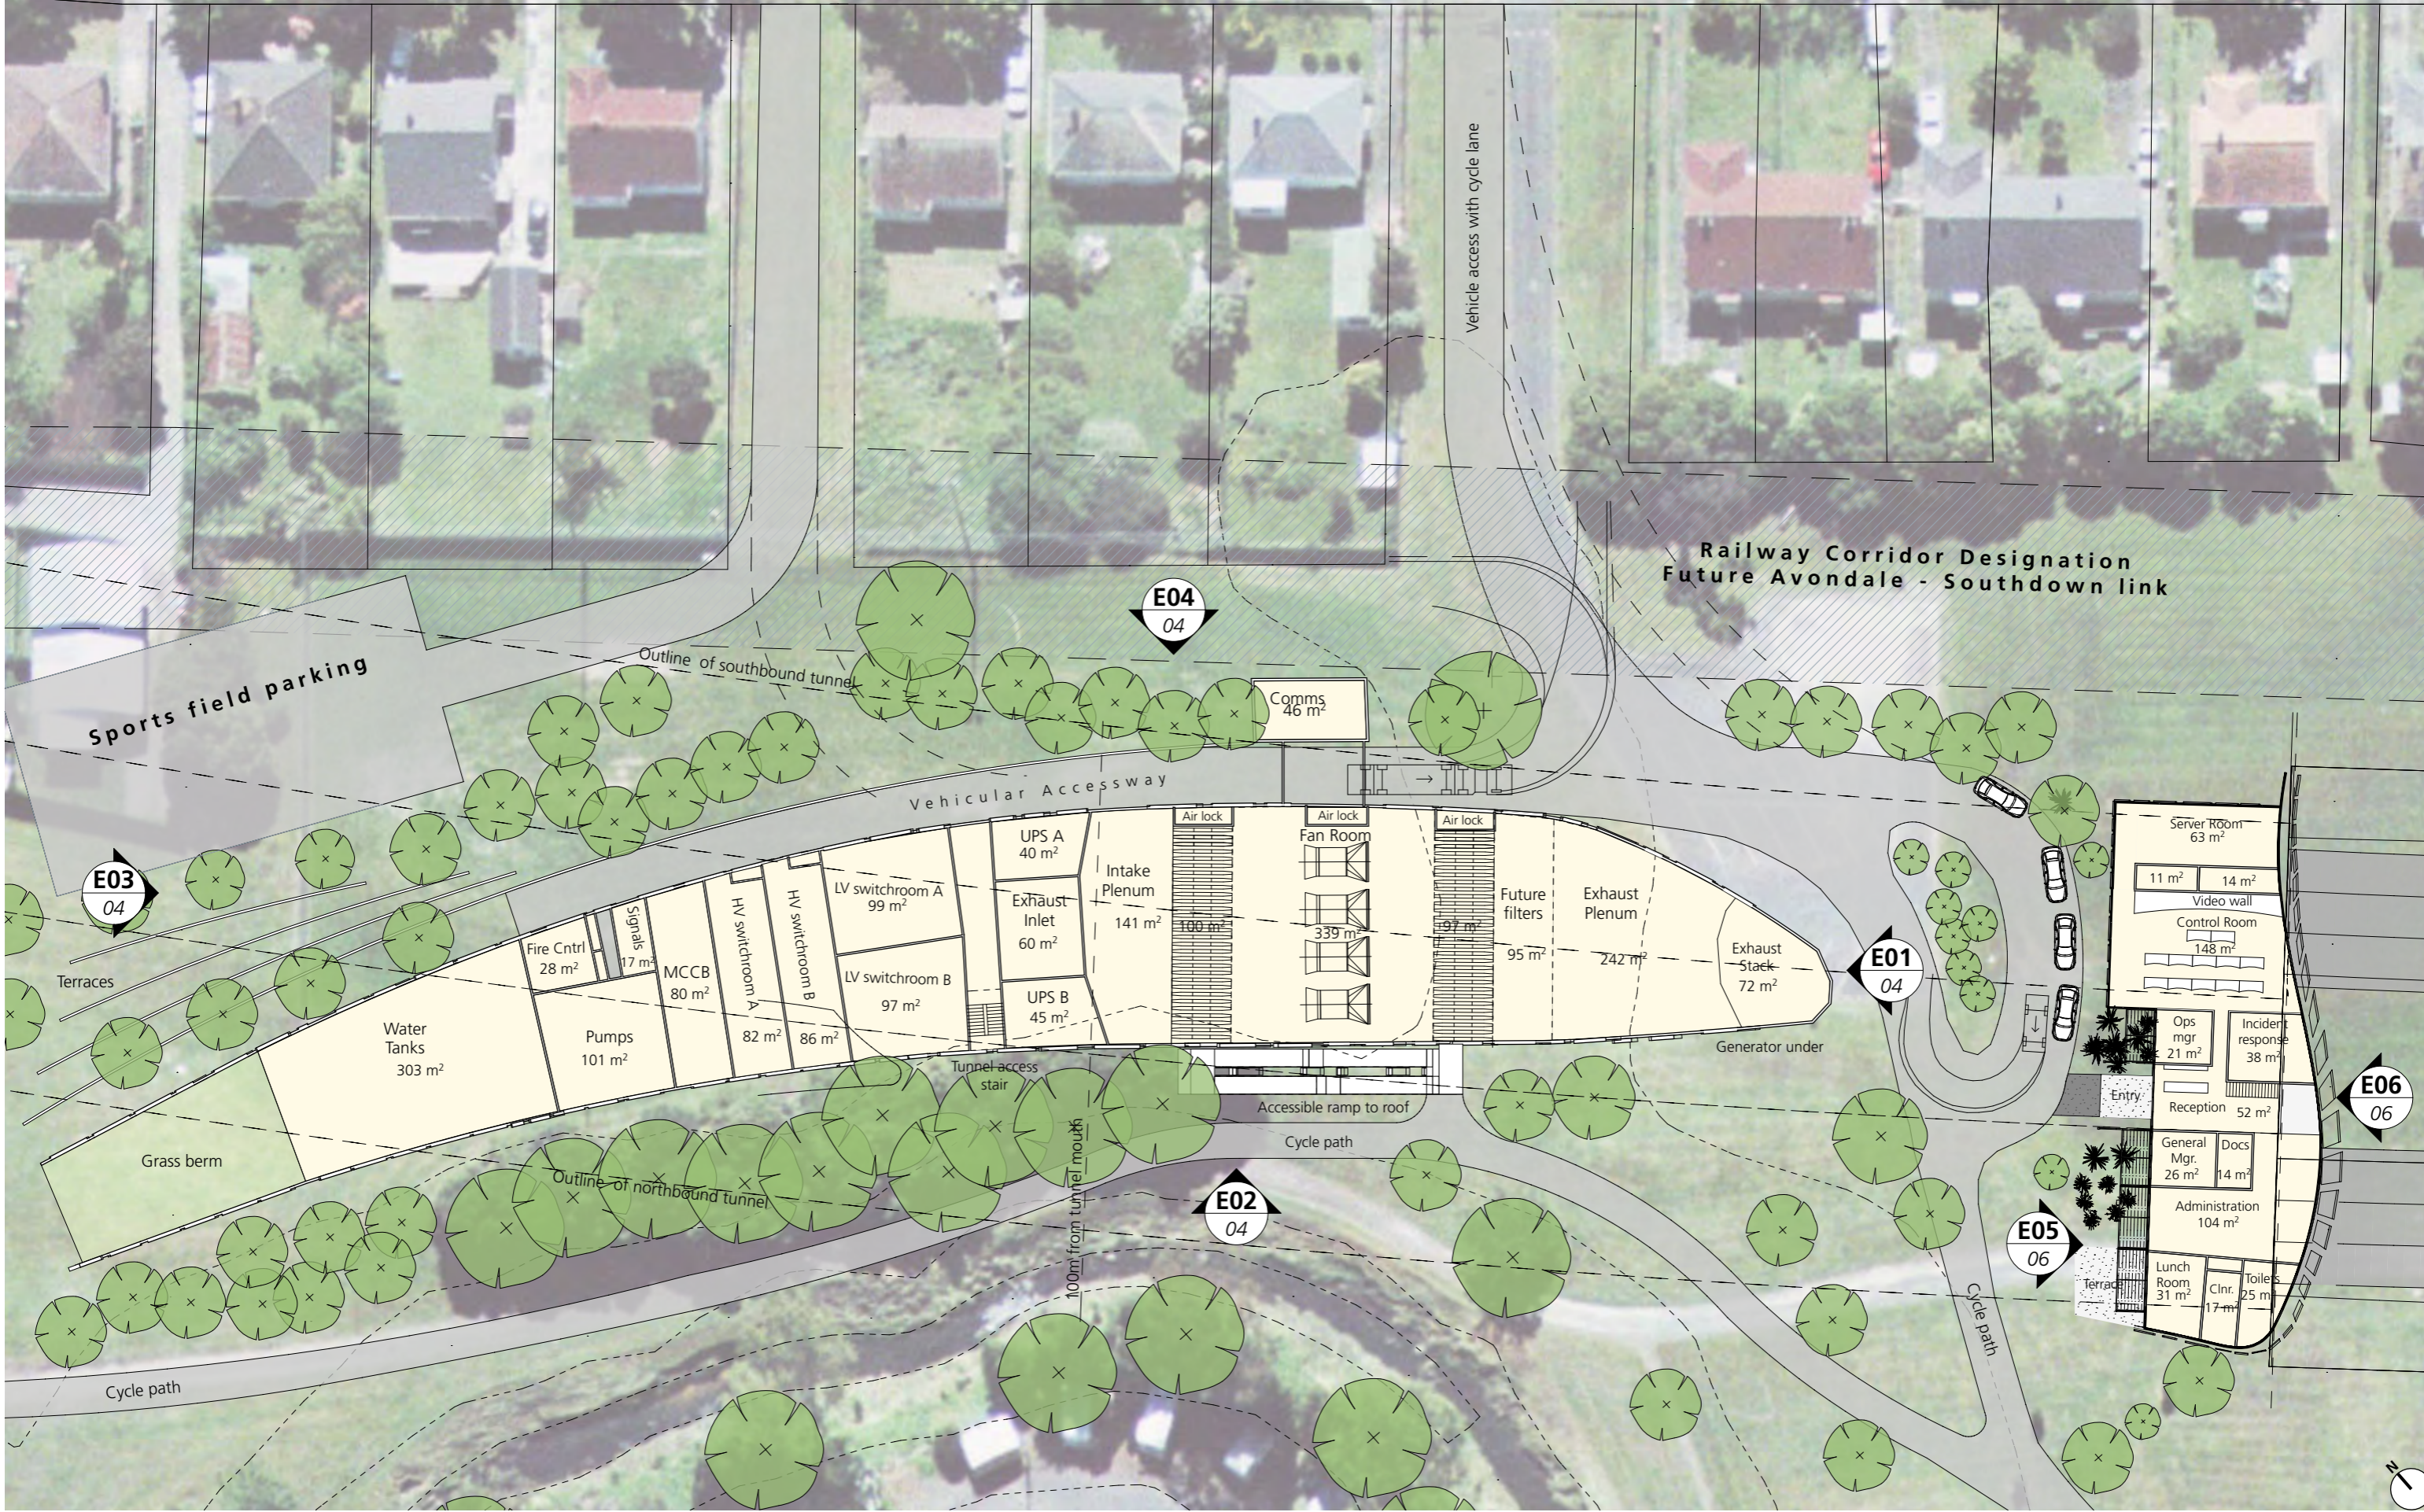

# H E N D O N A V E N U E

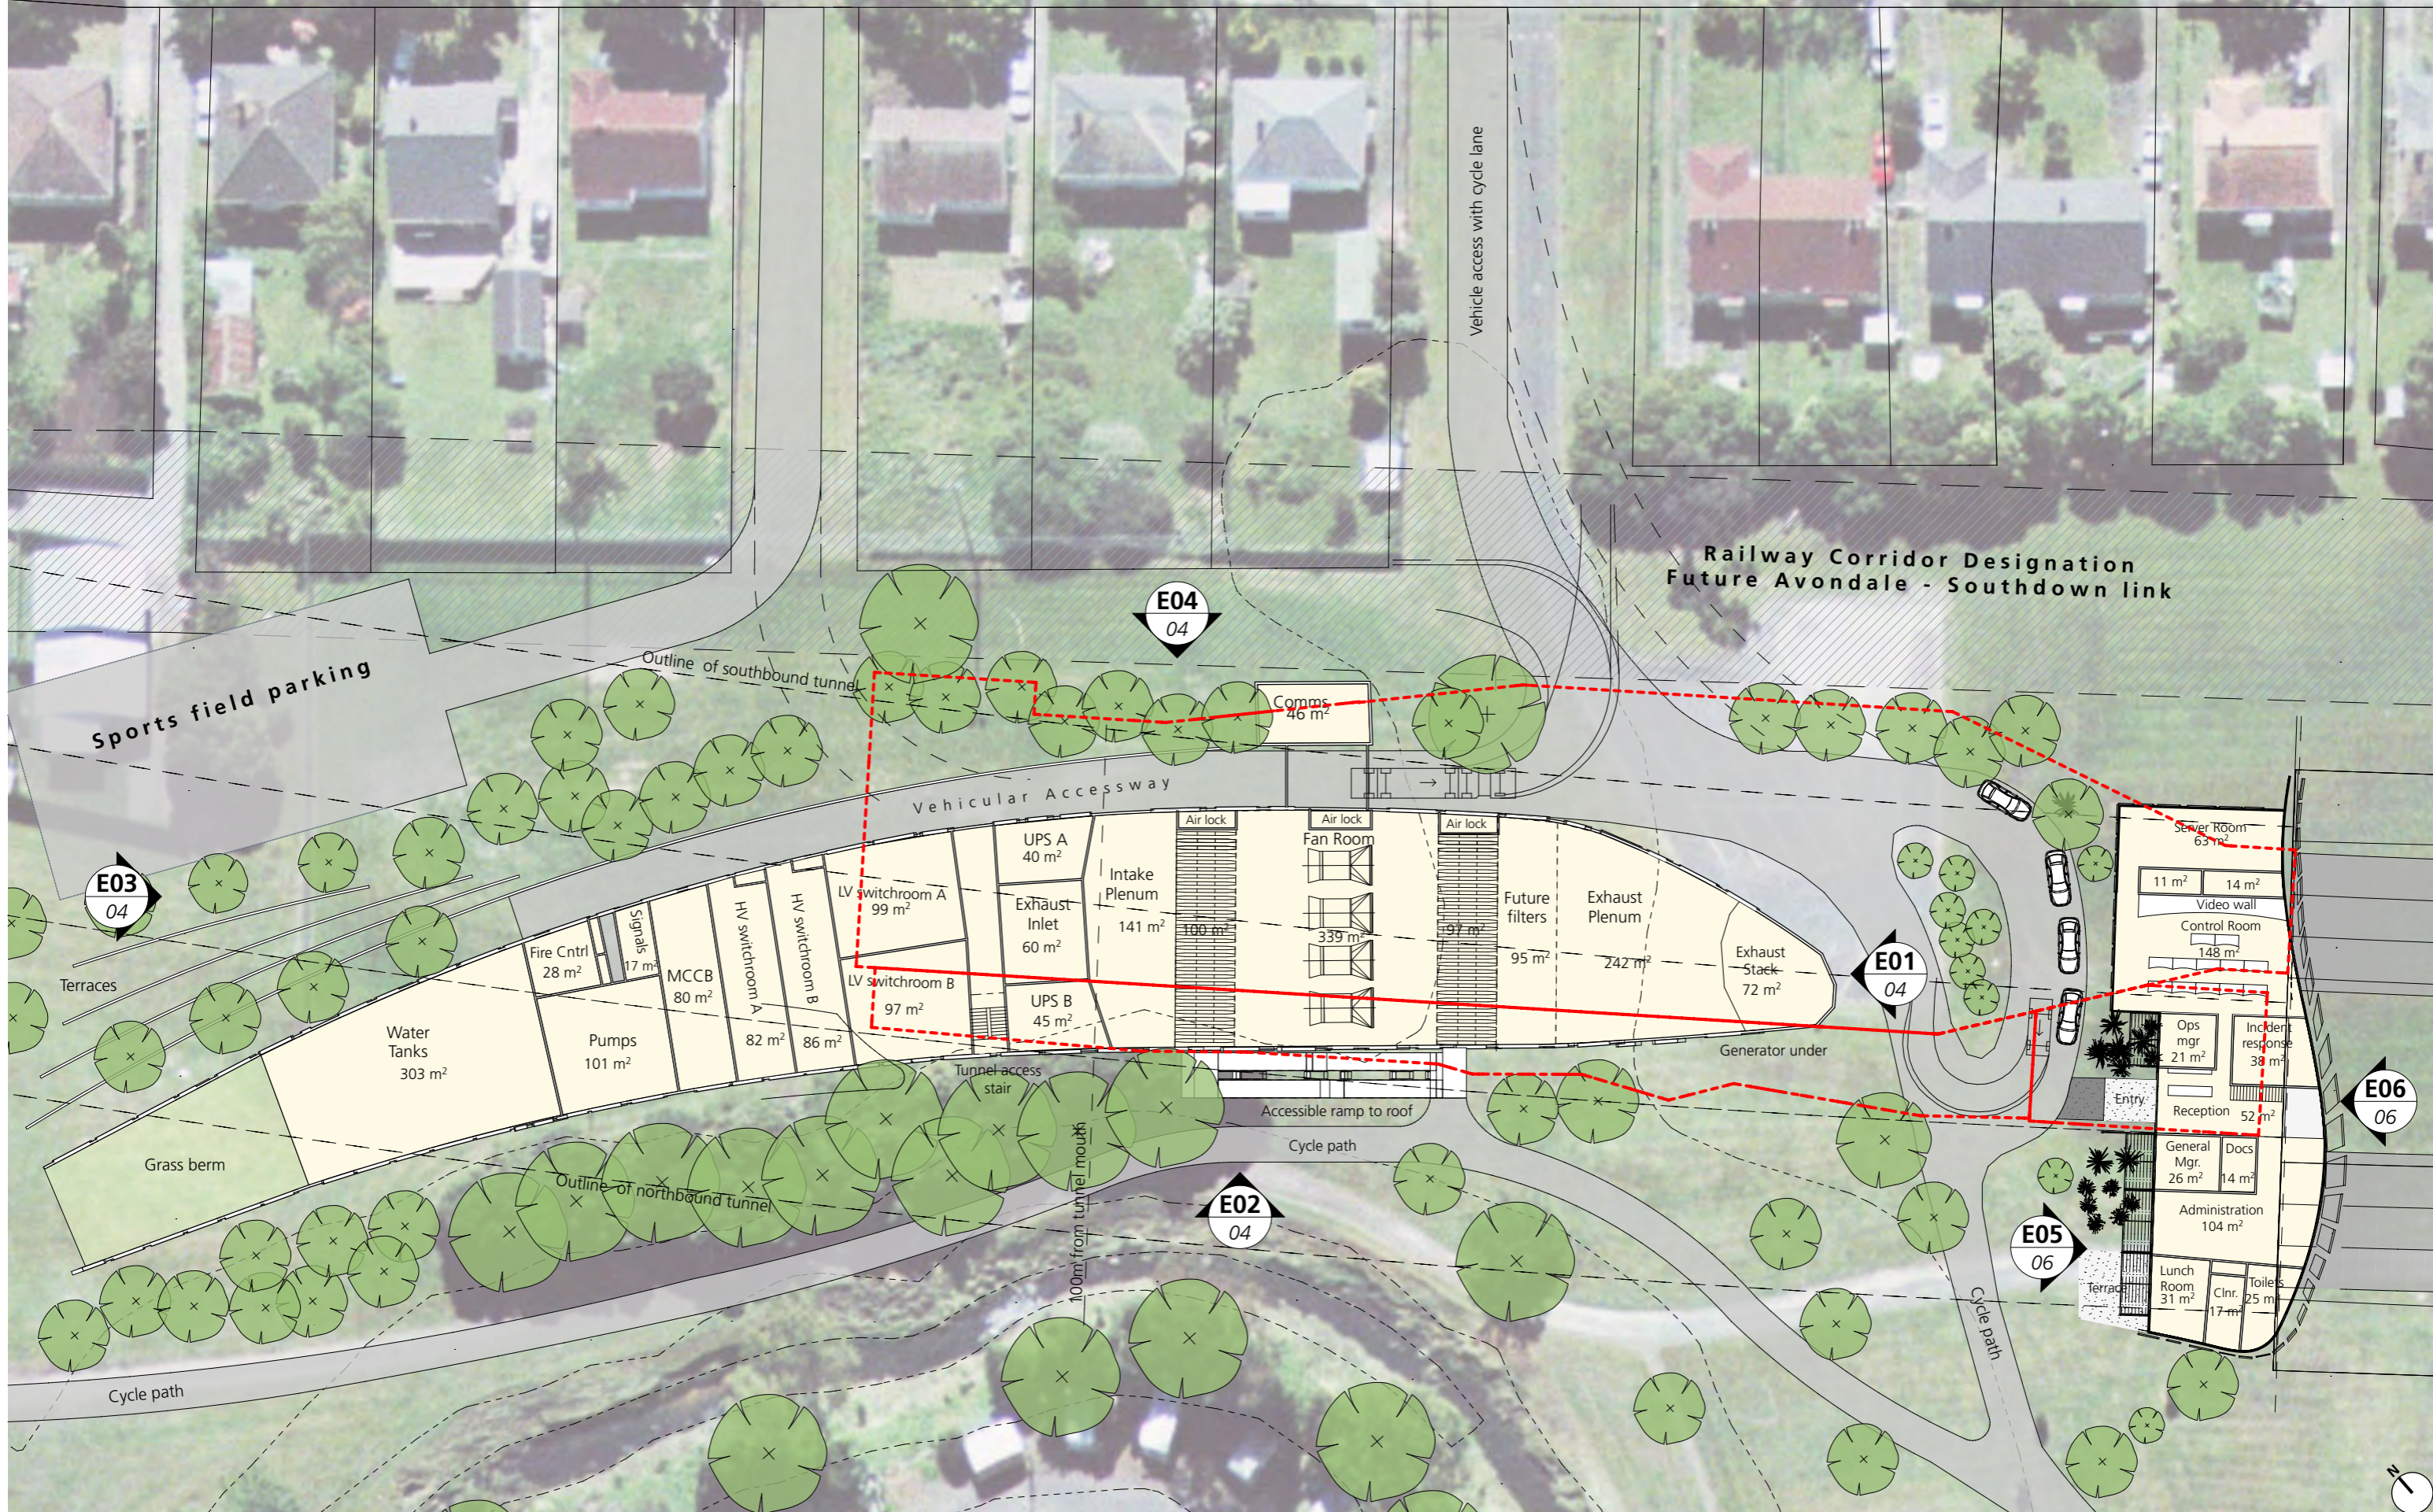


--- outline of building shown on lodged plans

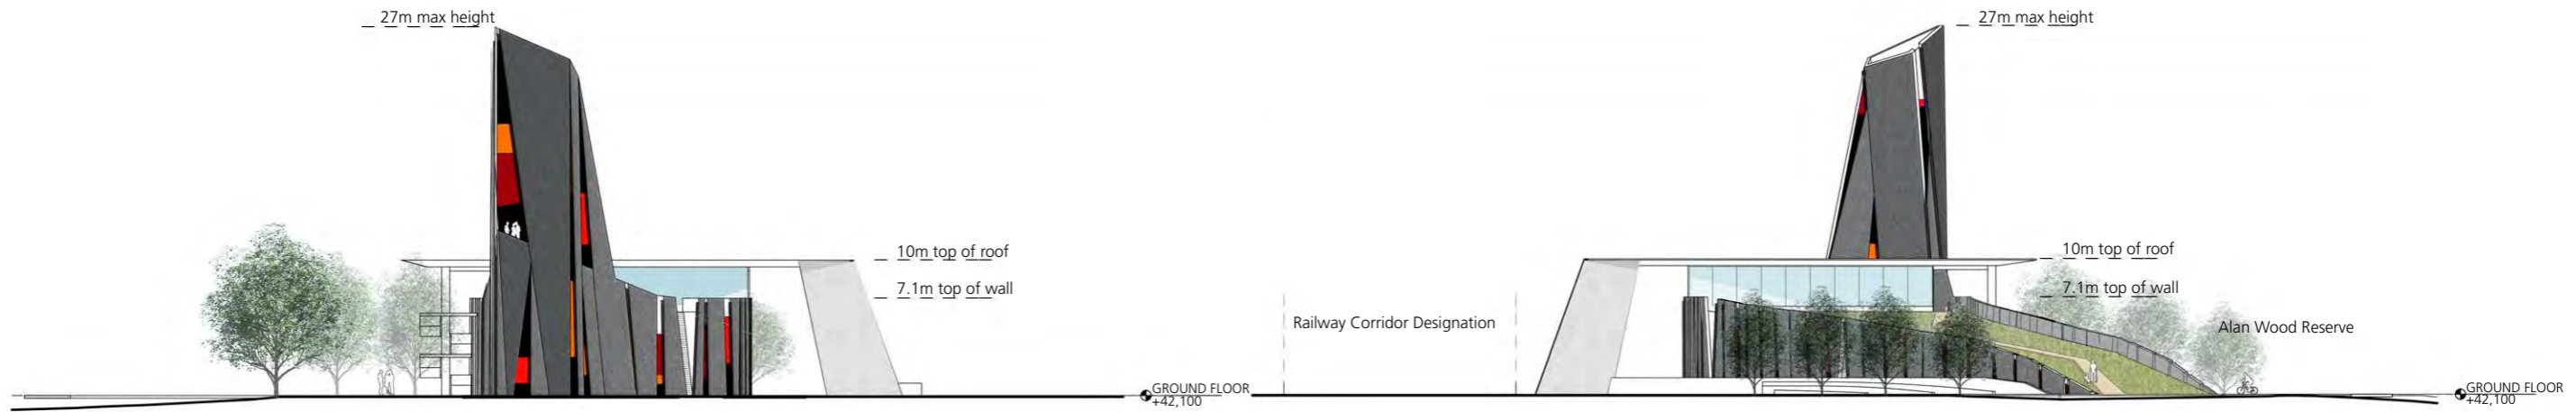

E01 East Elevation

E03 West Elevation

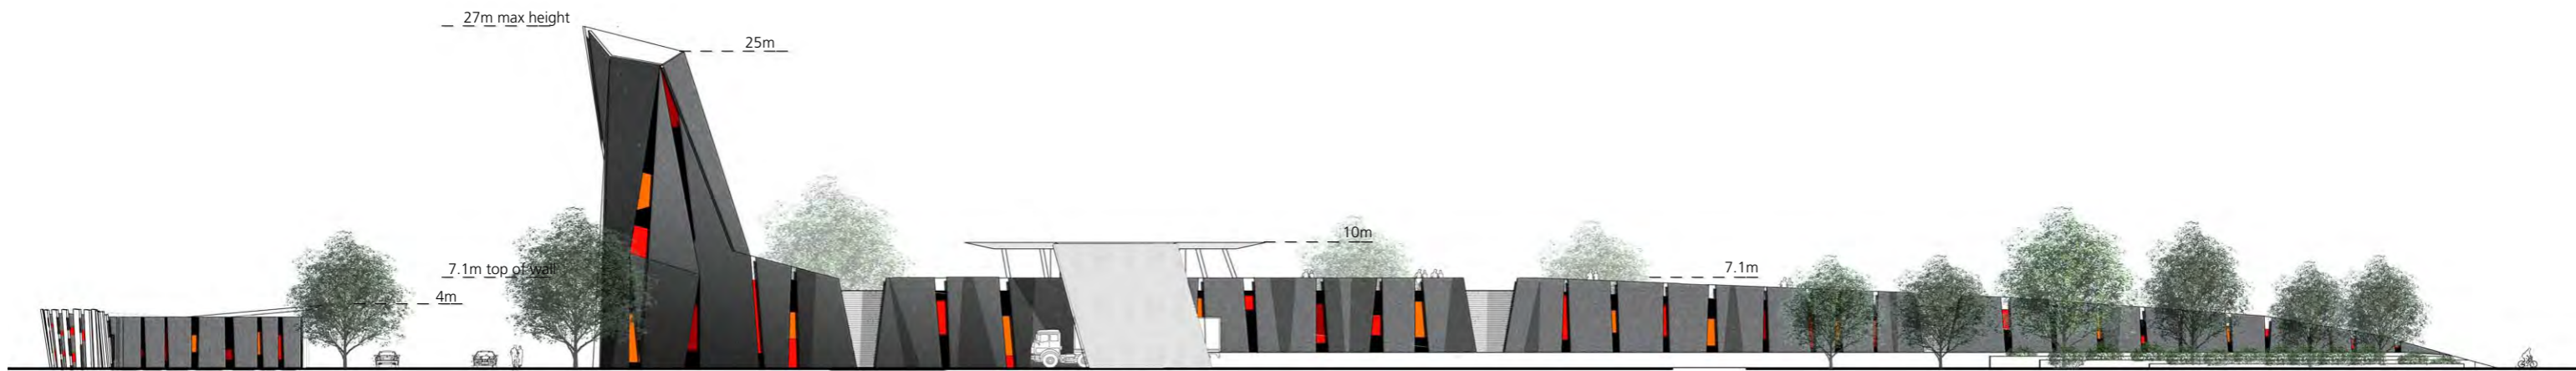


E04 North Elevation




E02 South Elevation

	Construkt Architects Ltd 15 Graham St, Auckland NZ PO Box 90 451, AMC, Auckland NZ Tel +64 (0)9 373 4900 Fax +64 (0)9 373 4904 Email info@construkt.co.nz	PROJECT TITLE <b>Waterview Connection</b>	CLIENT 	DRAWN SD, NL PLOTTED 09:10AM 12/11/10 CHECKED SCALE to scale @ A3	DRAWING <b>4</b>	TITLE <b>South Portal - Street Elevations</b> SCALE 1:500	REVISION <b>A</b>
--	--	--	------------	--	---------------------	---	----------------------

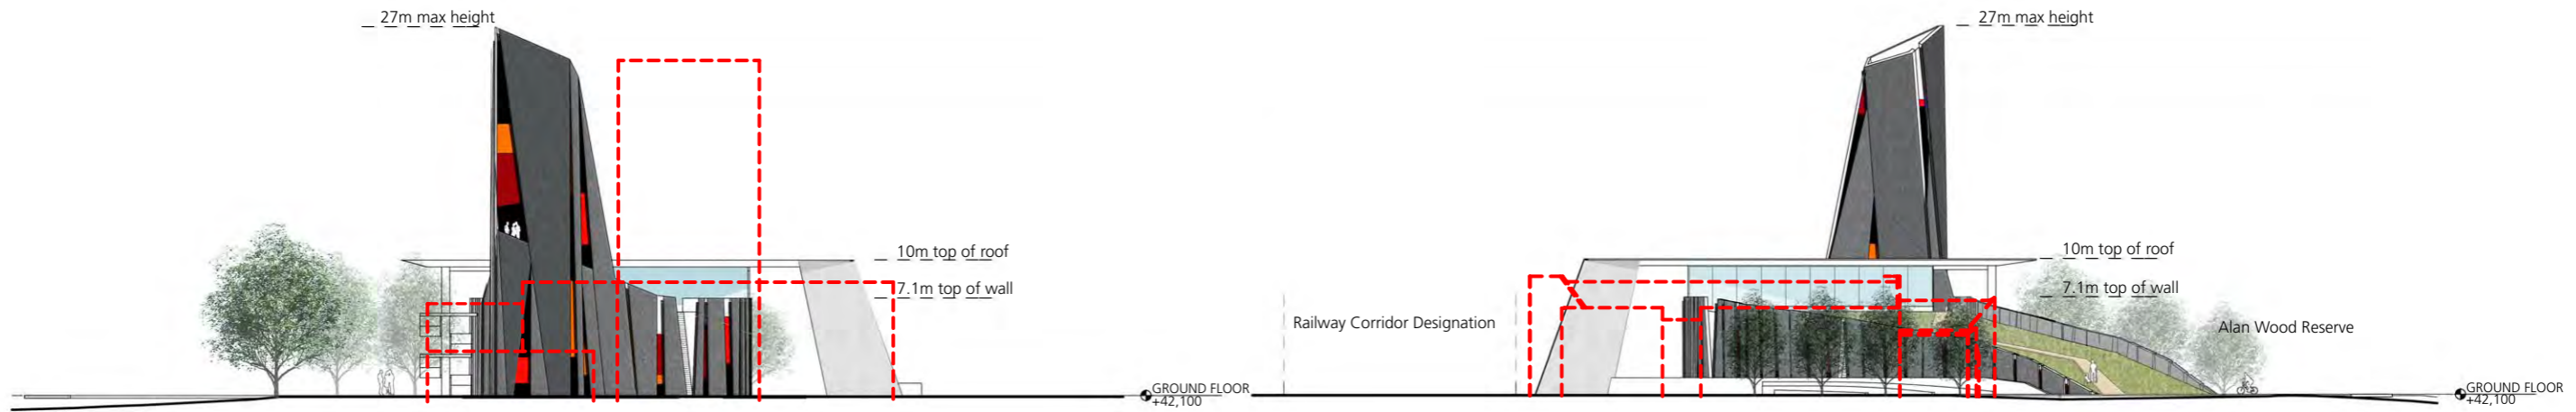


E01 East Elevation

E03 West Elevation

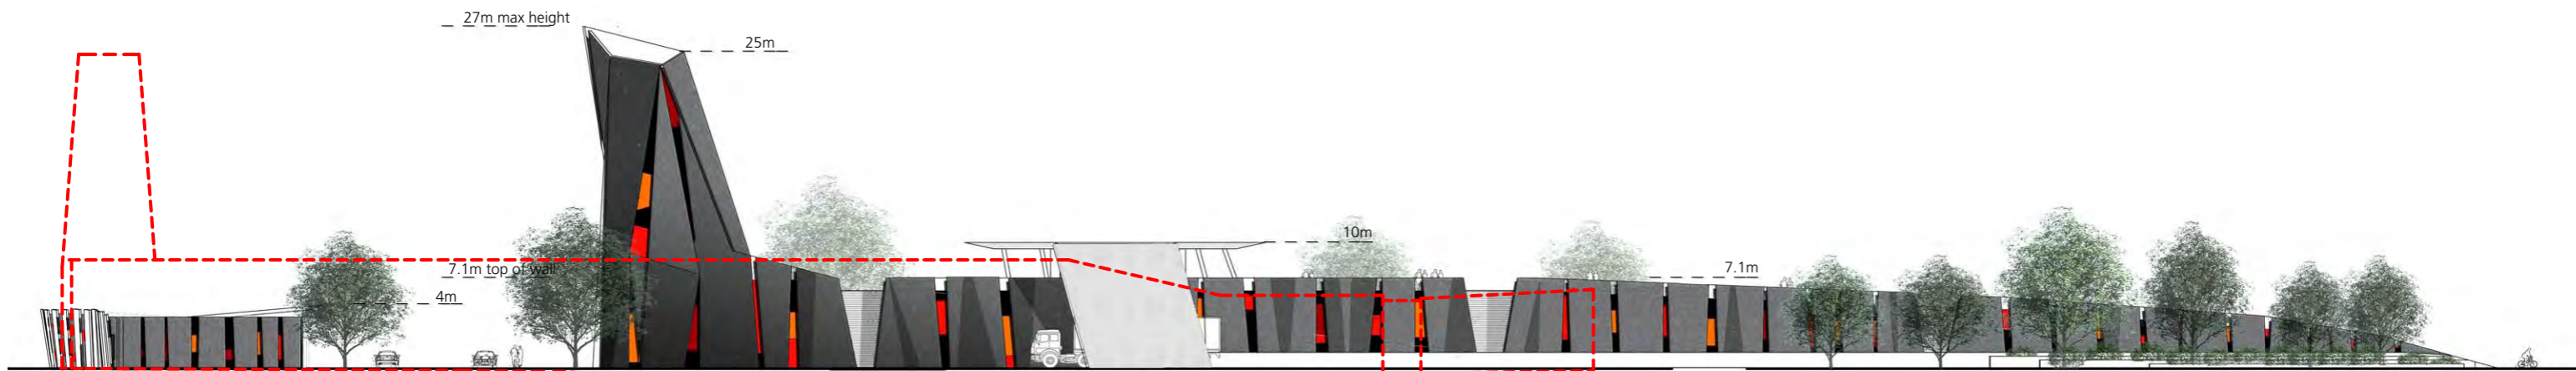


E04 North Elevation

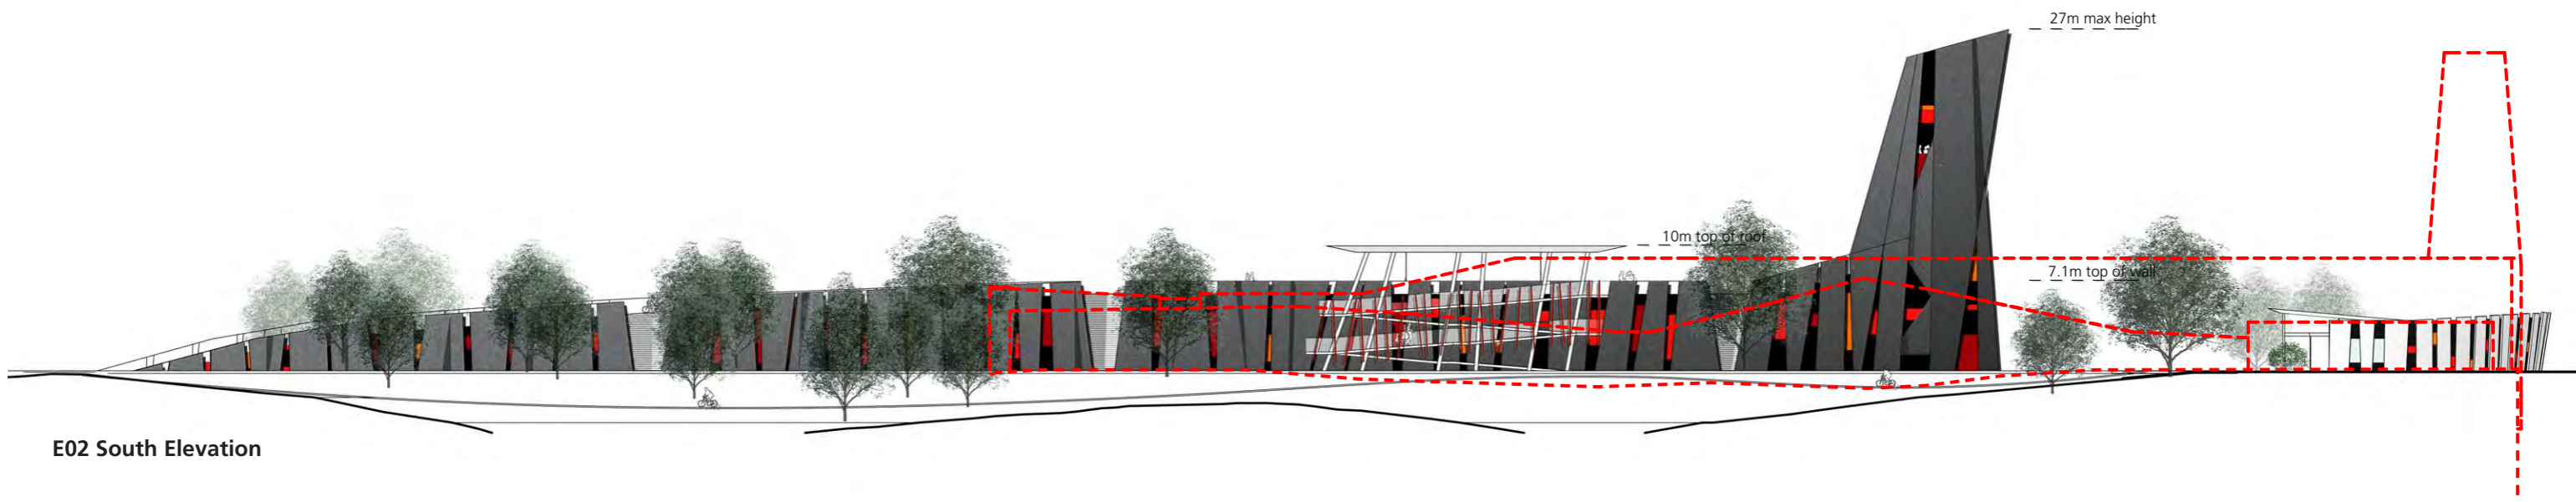

E02 South Elevation

----- outline of building shown on lodged plans

	Construkt Architects Ltd 15 Graham St, Auckland NZ PO Box 90 451, AMC, Auckland NZ Tel +64 (0)9 373 4900 Fax +64 (0)9 373 4904 Email info@construkt.co.nz	PROJECT TITLE <b>Waterview Connection</b>	CLIENT 	DRAWN SD, NL PLOTTED 09:10AM 12/11/10 CHECKED SCALE to scale @ A3	DRAWING <b>5</b>	TITLE <b>South Portal - Street Elevations - Lodged Plan overlay</b> SCALE 1:500	REVISION <b>A</b>
--	--	--	------------	--	---------------------	---	----------------------

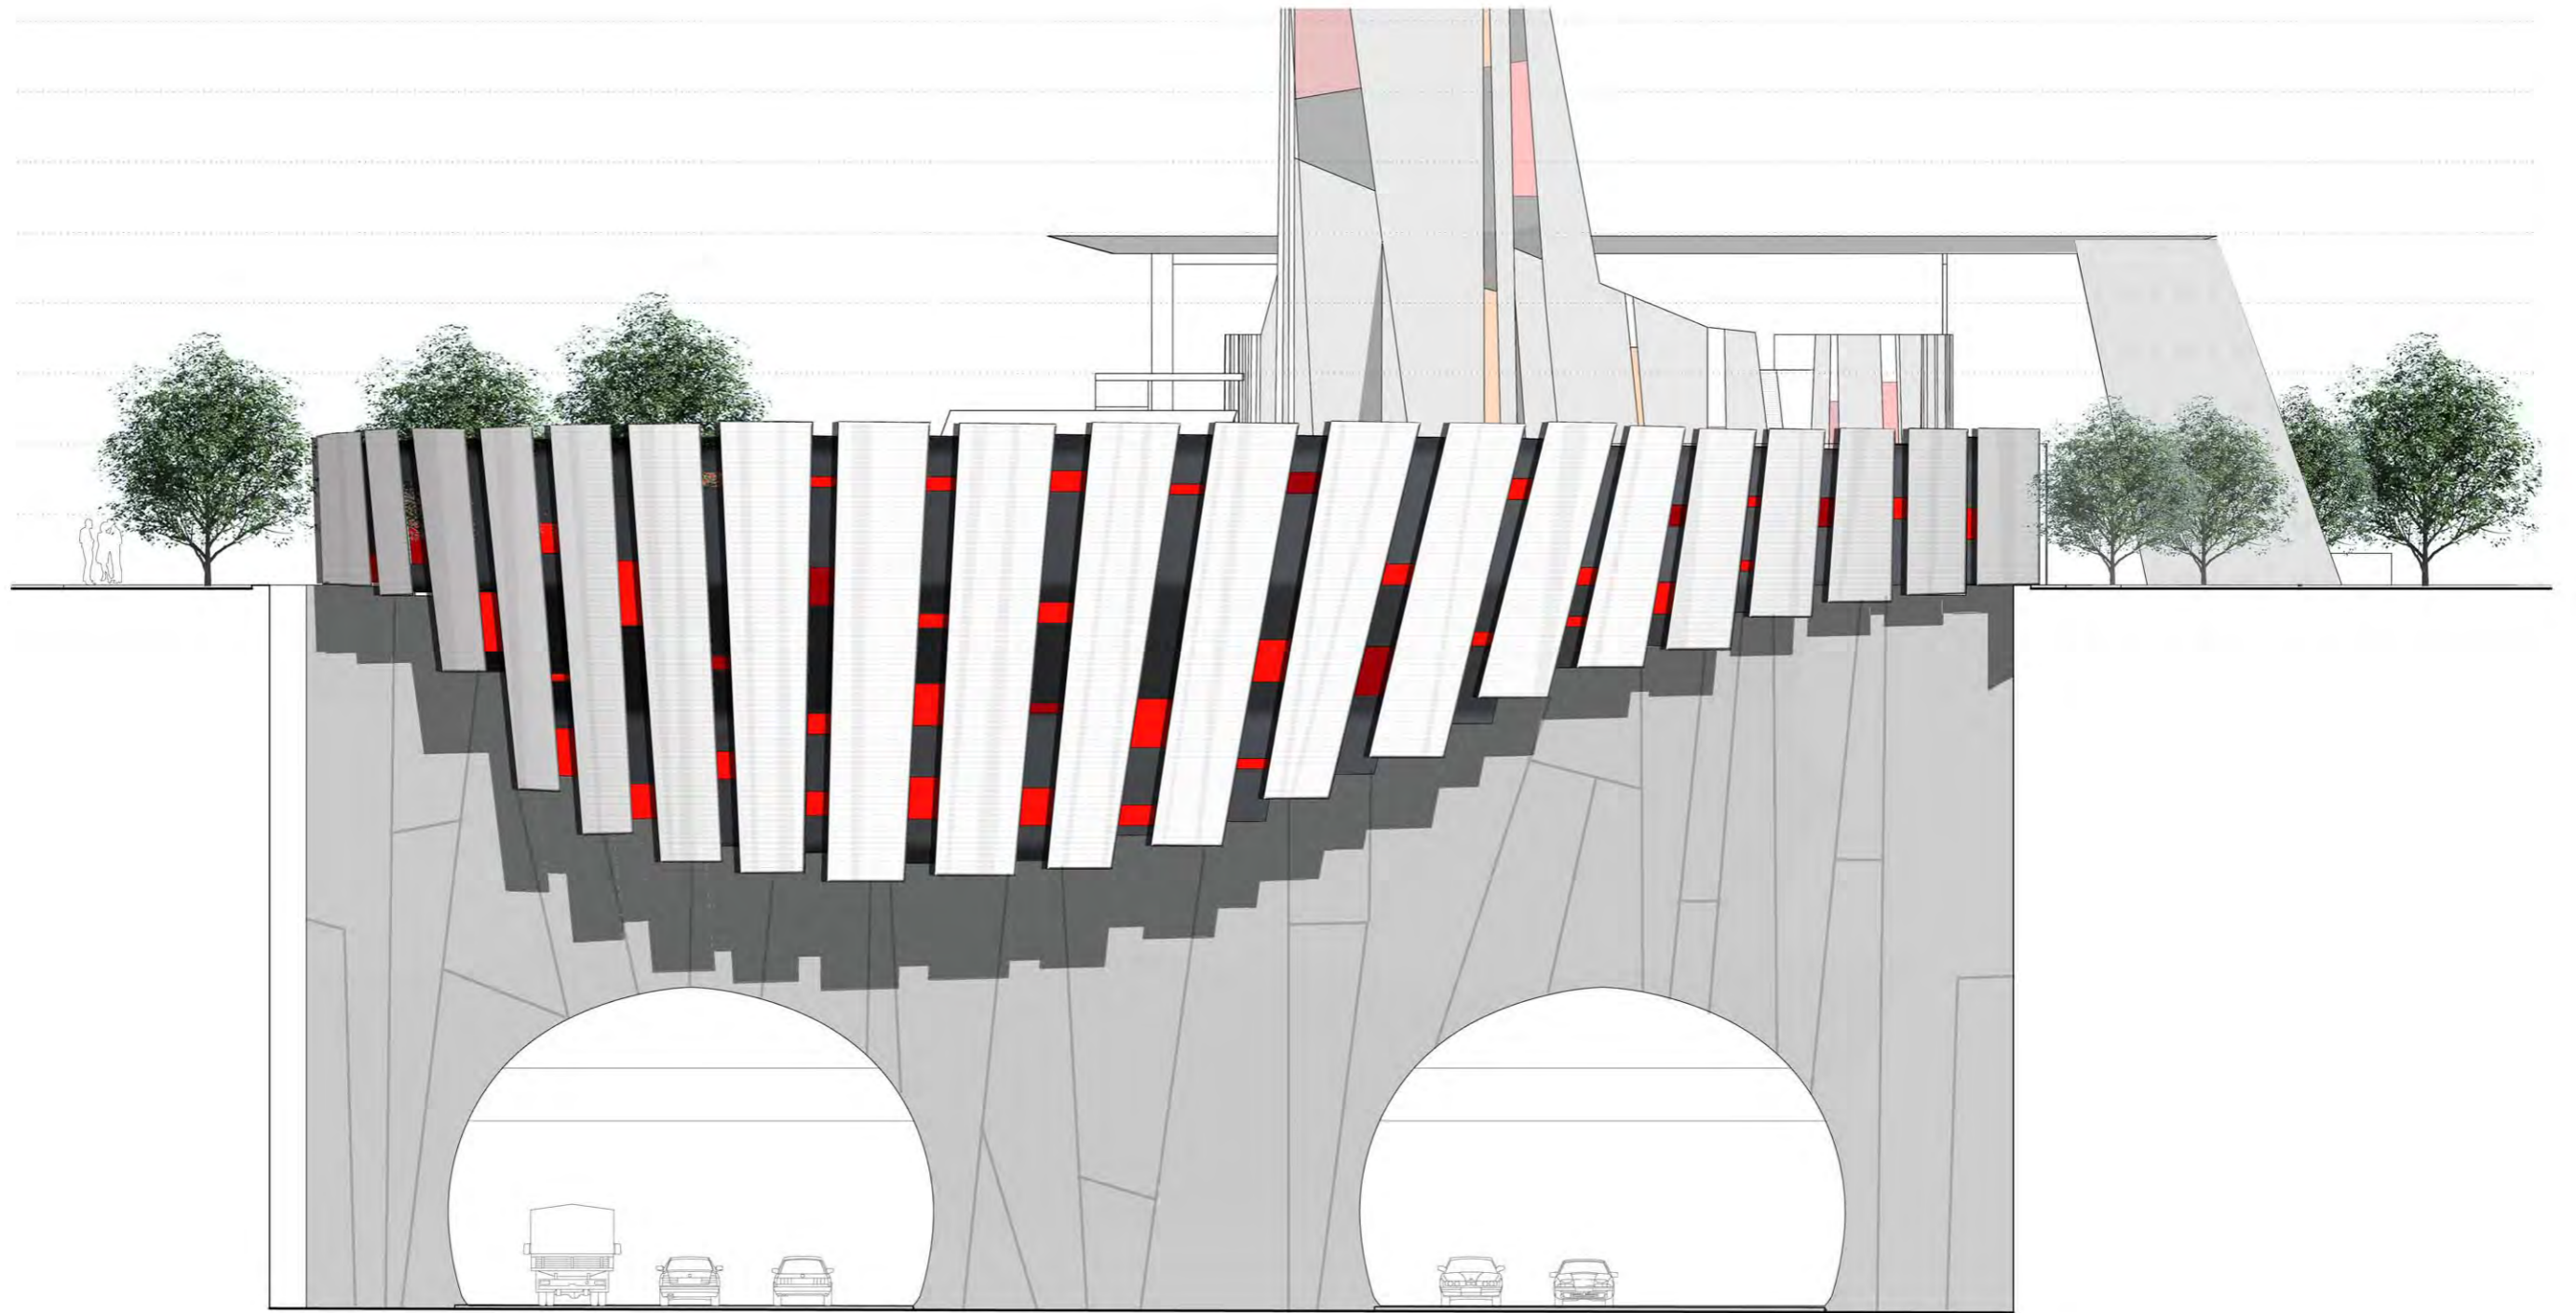


E06 East Elevation



E05 West Elevation



S01 Cross Section

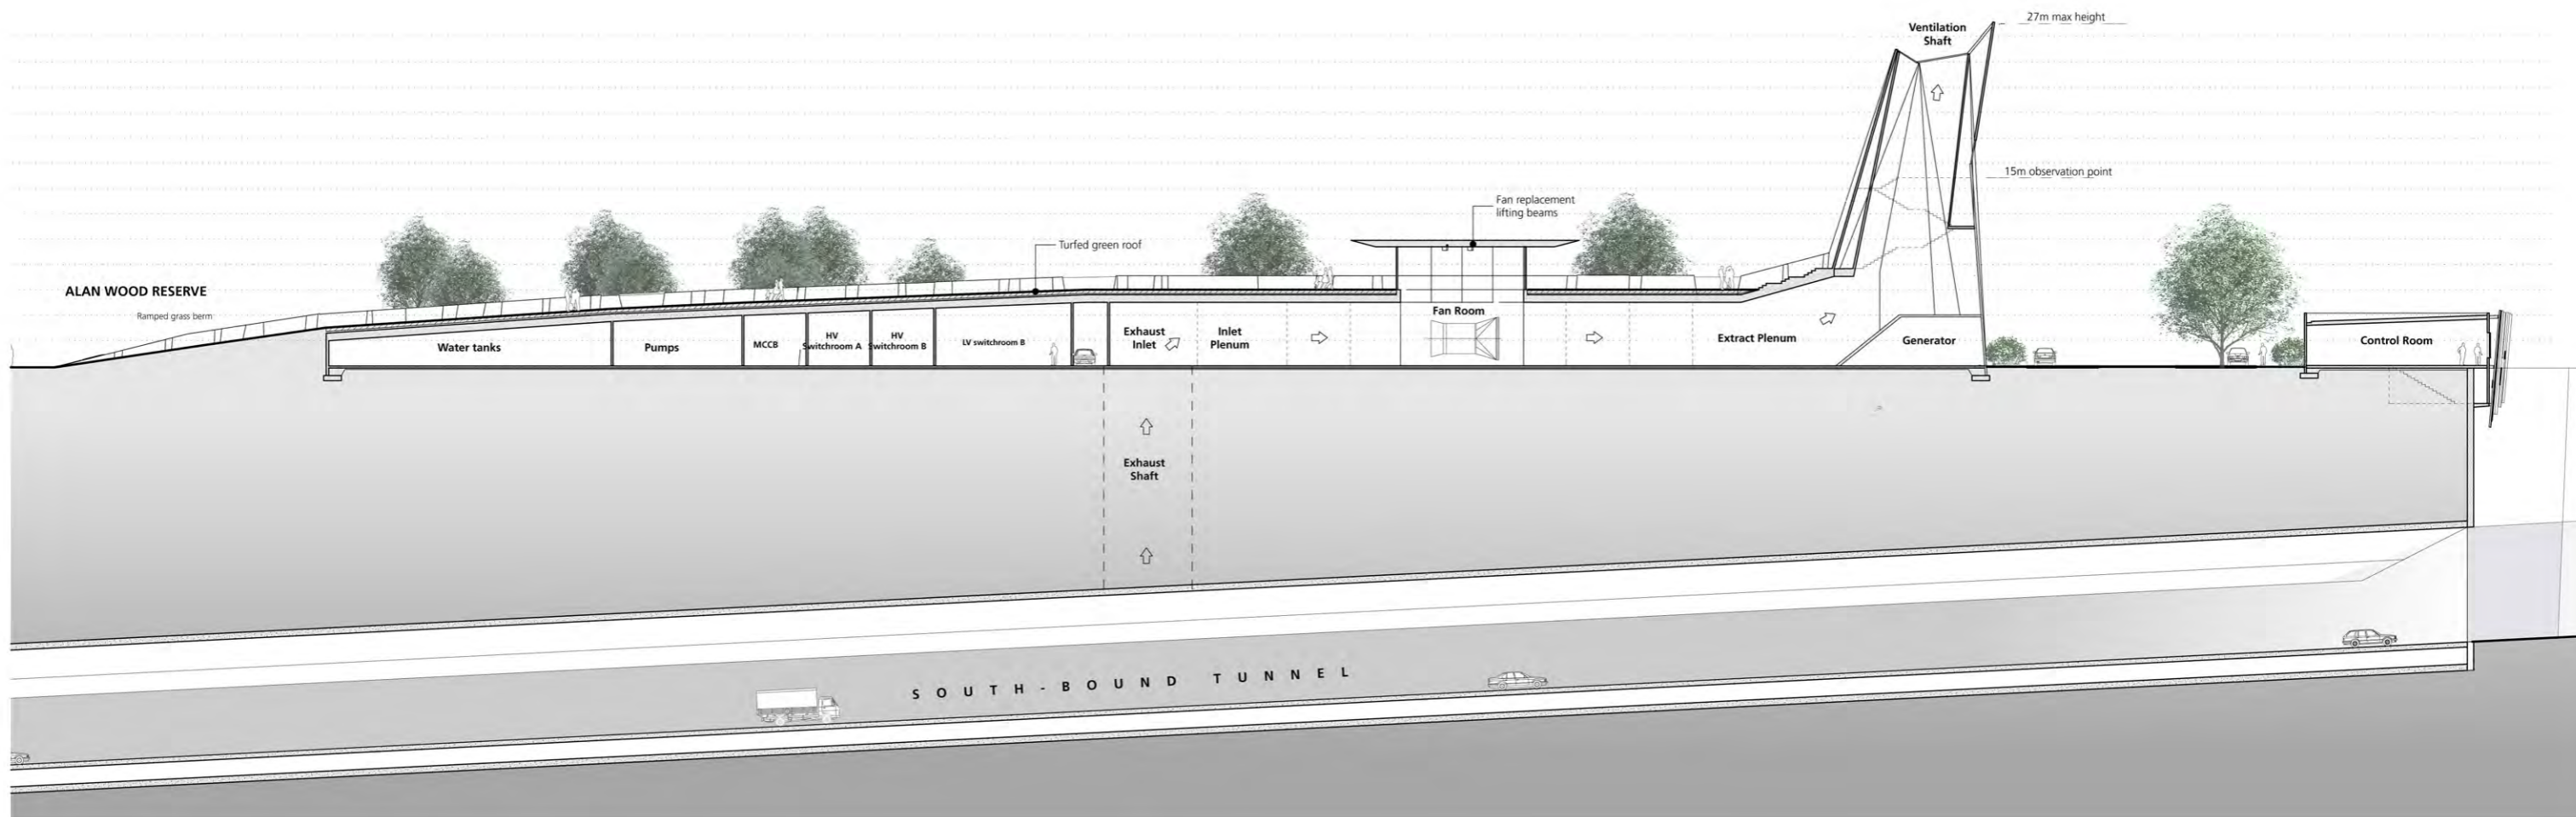

S02 Longitudinal Section















Waterview  
Primary School

----- outline of building shown on lodged plans

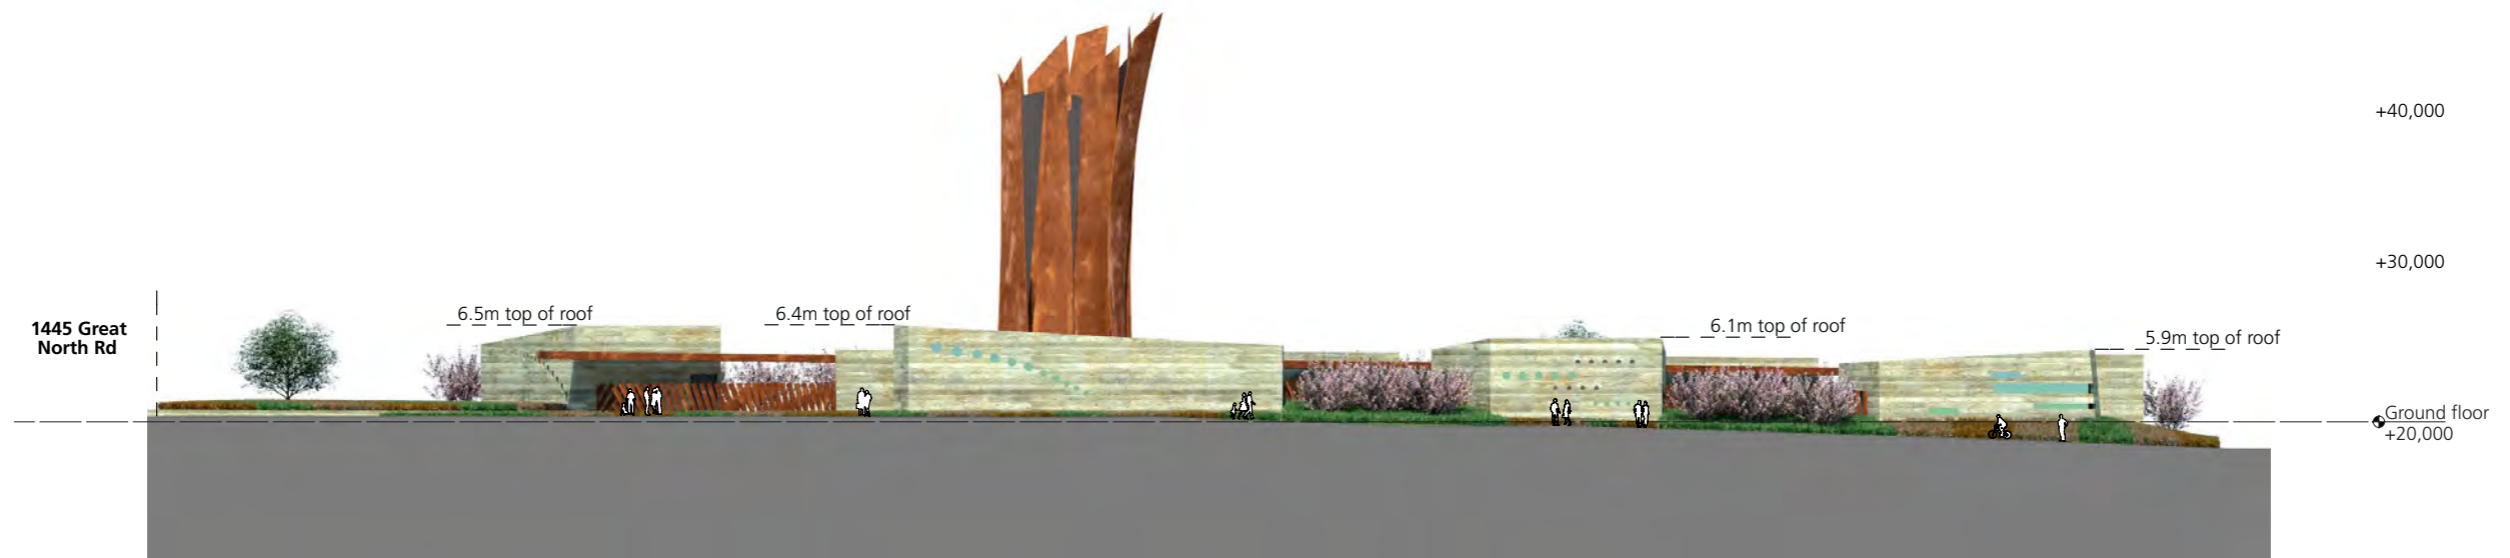


E01 Great North Road Elevation

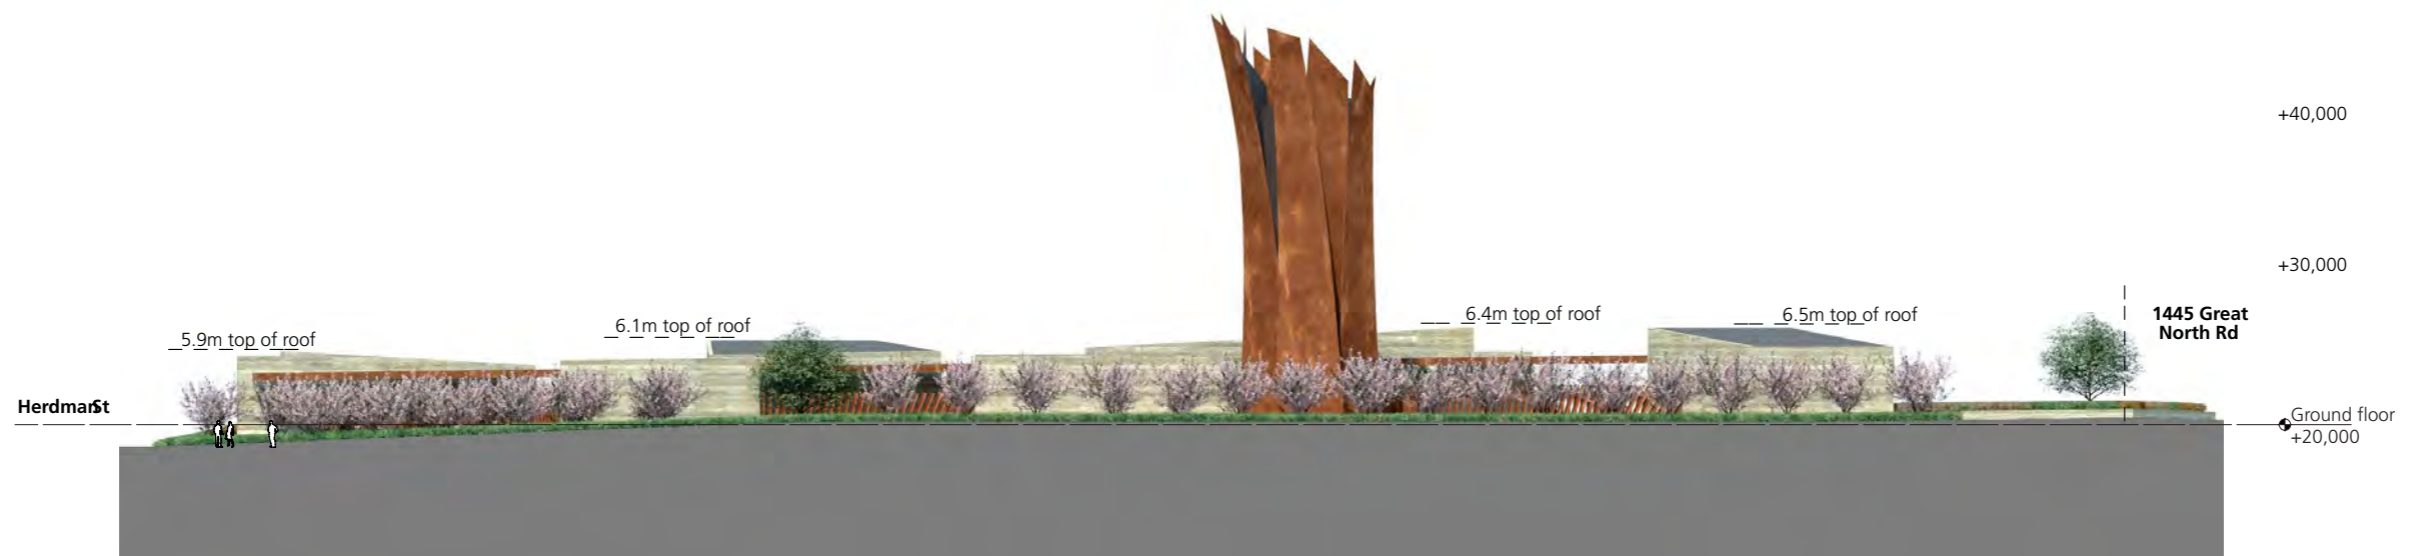


E02 Waterview Primary School Elevation




E03 Herdman Street Elevation

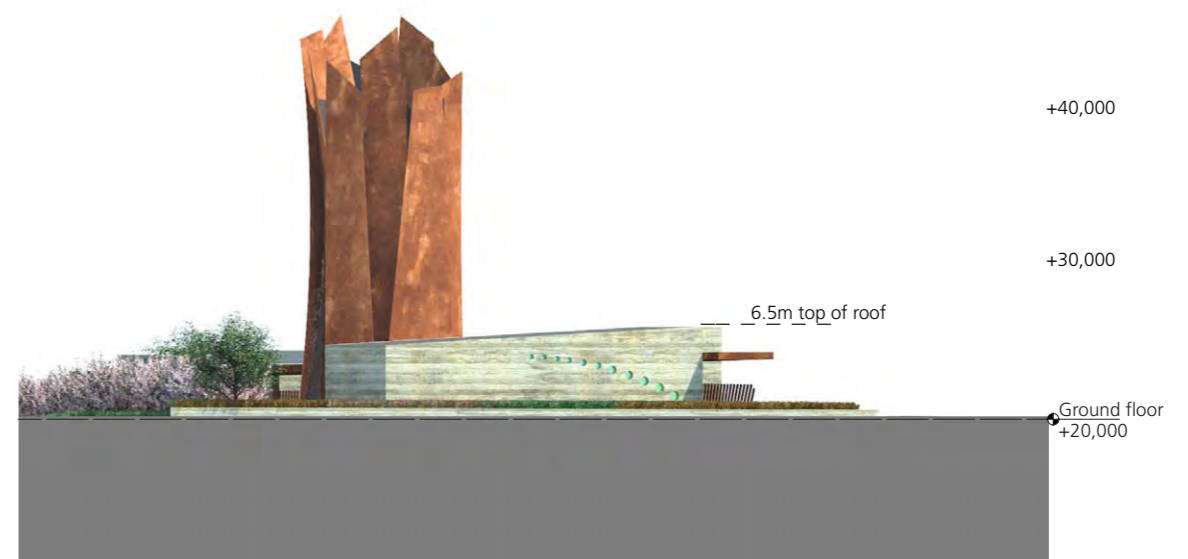


E04 South Elevation

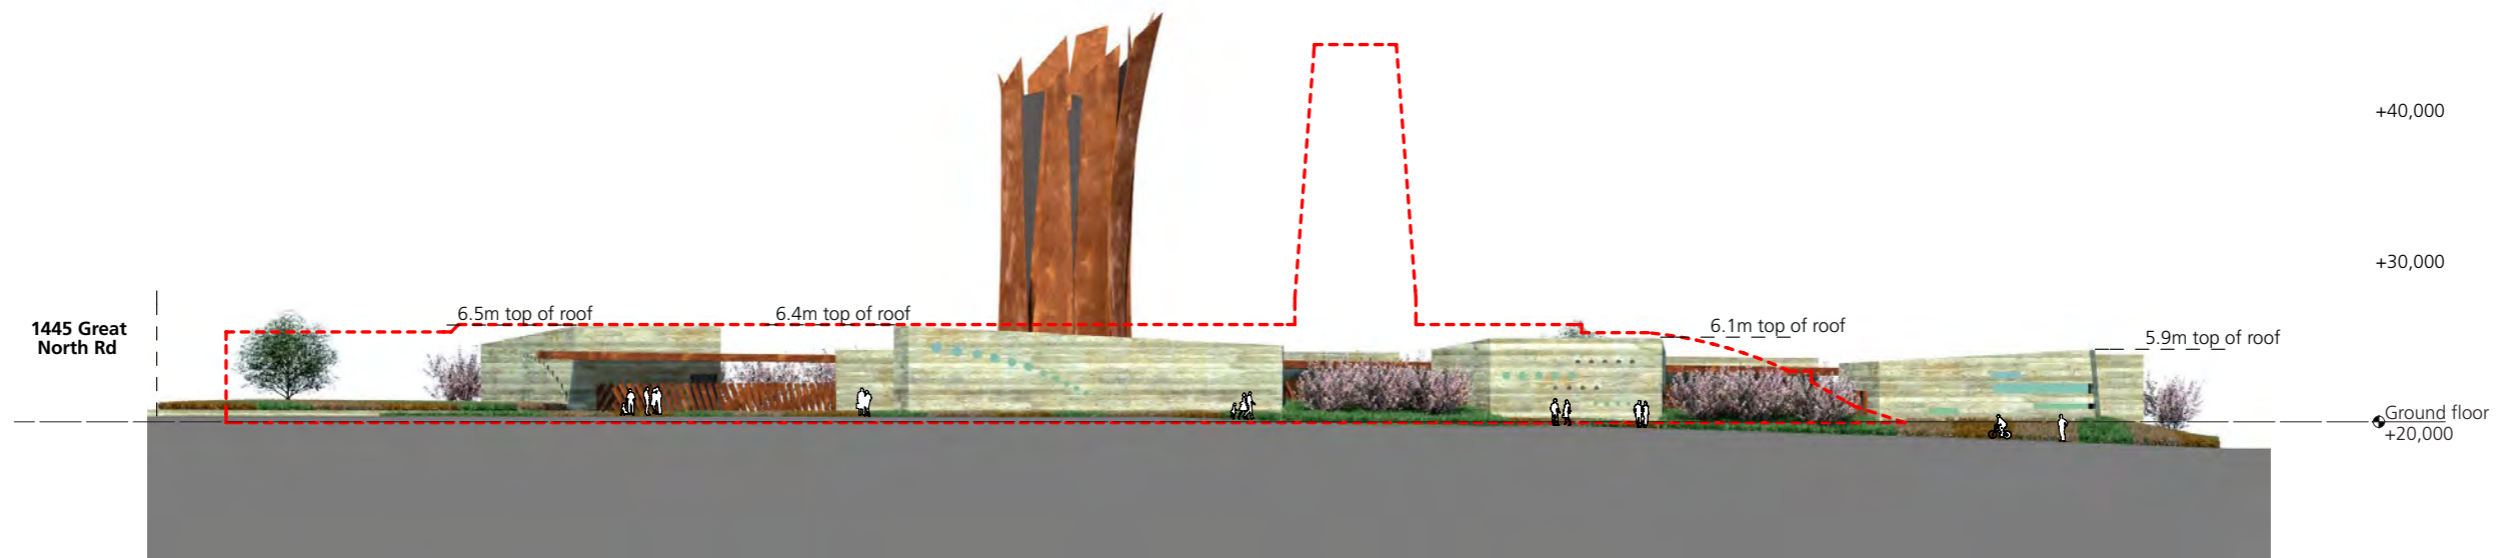


E01 Great North Road Elevation

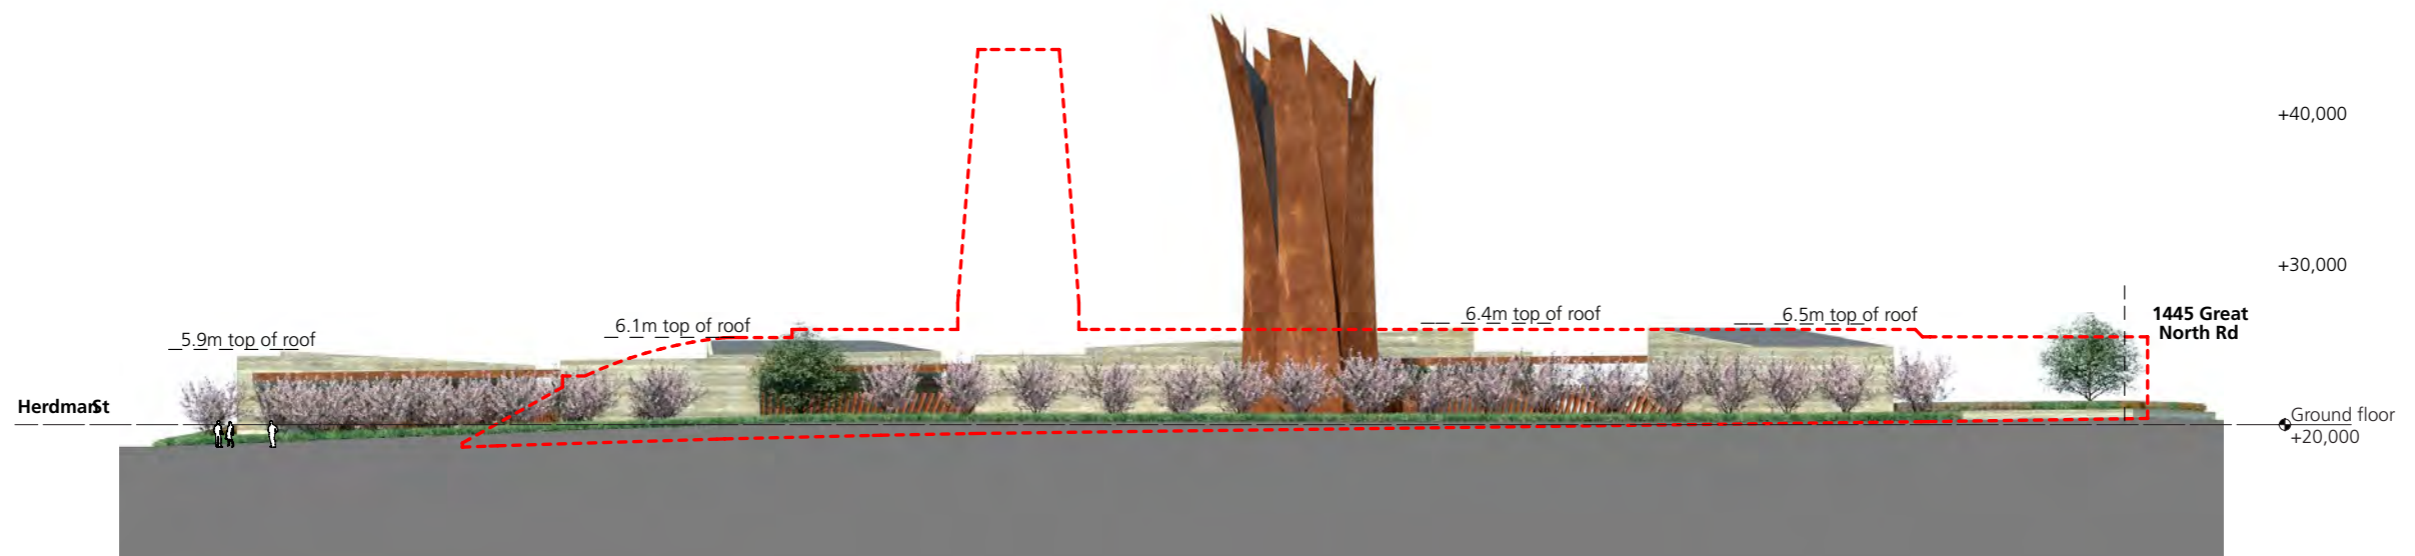

E02 Waterview Primary School Elevation

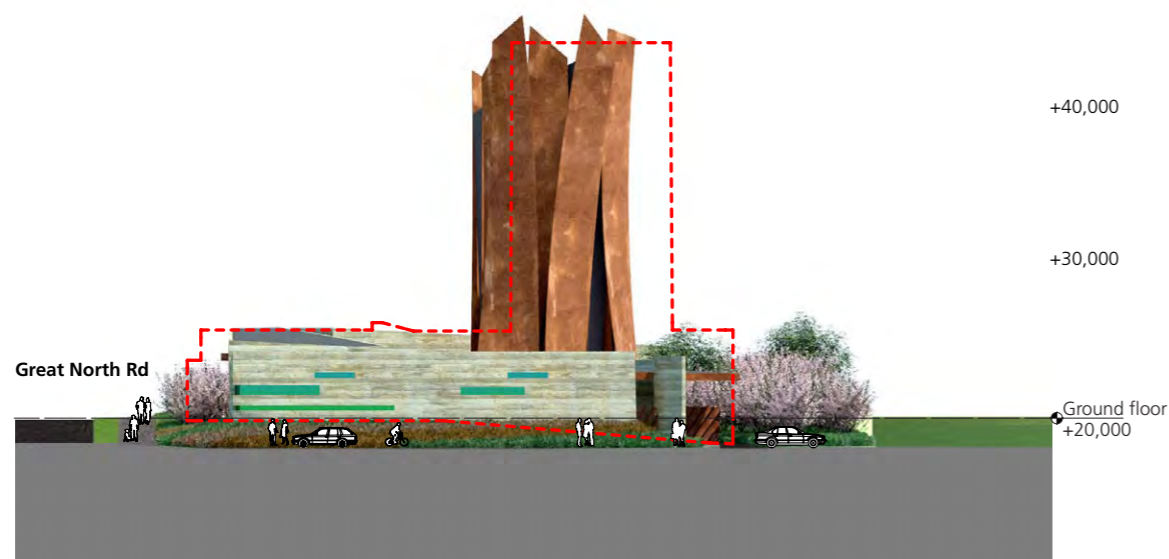


E03 Herdman Street Elevation

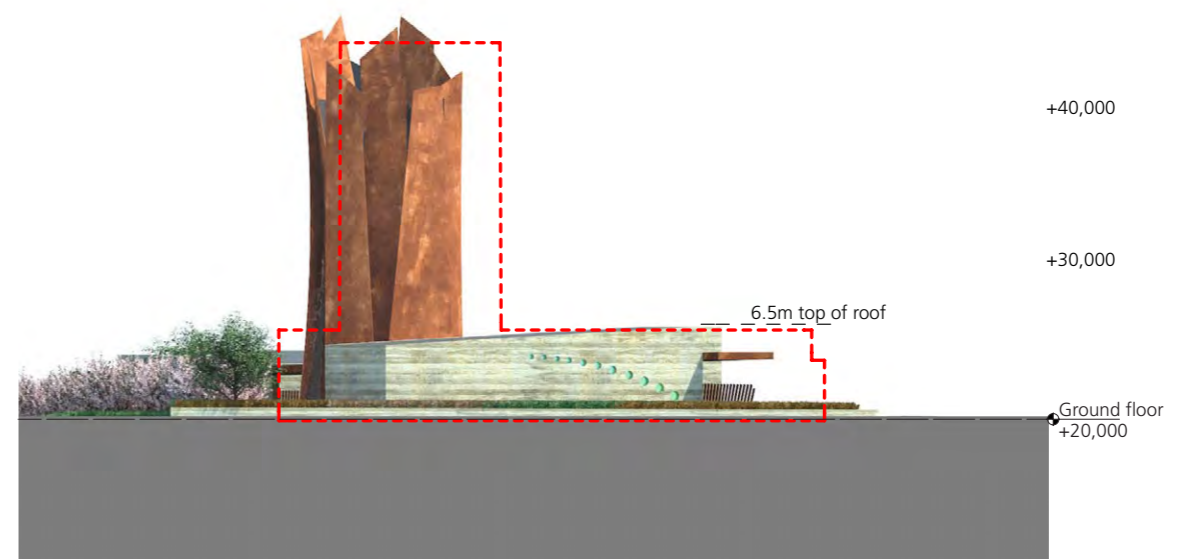


E04 South Elevation

--- outline of building shown on lodged plans

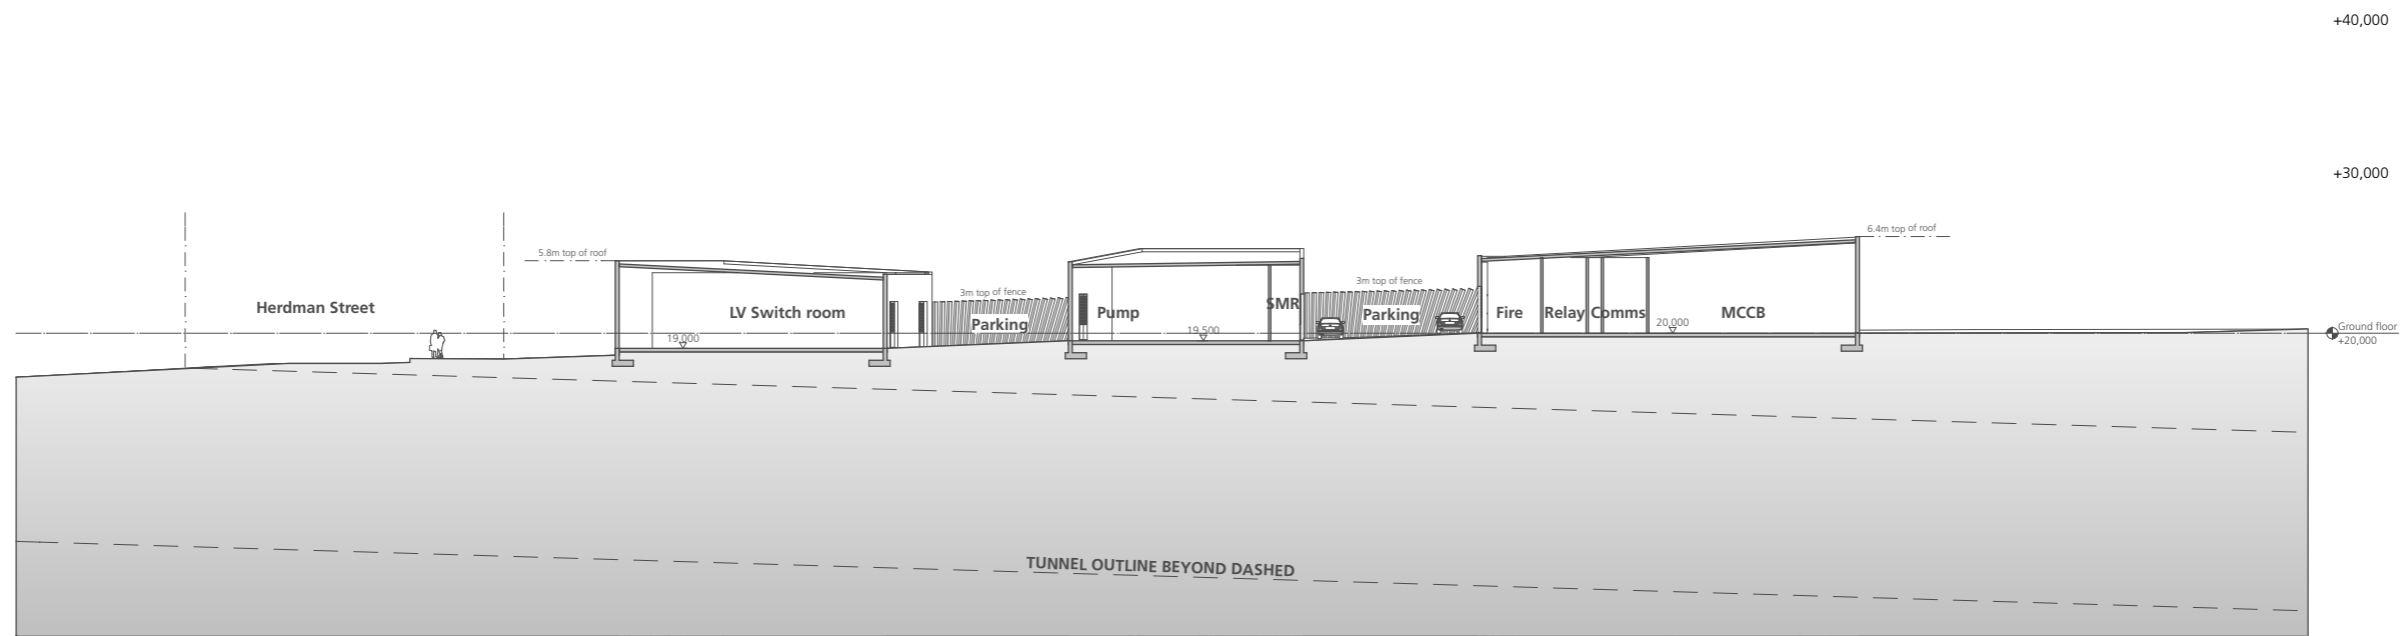

N01 LONGITUDINAL SECTION

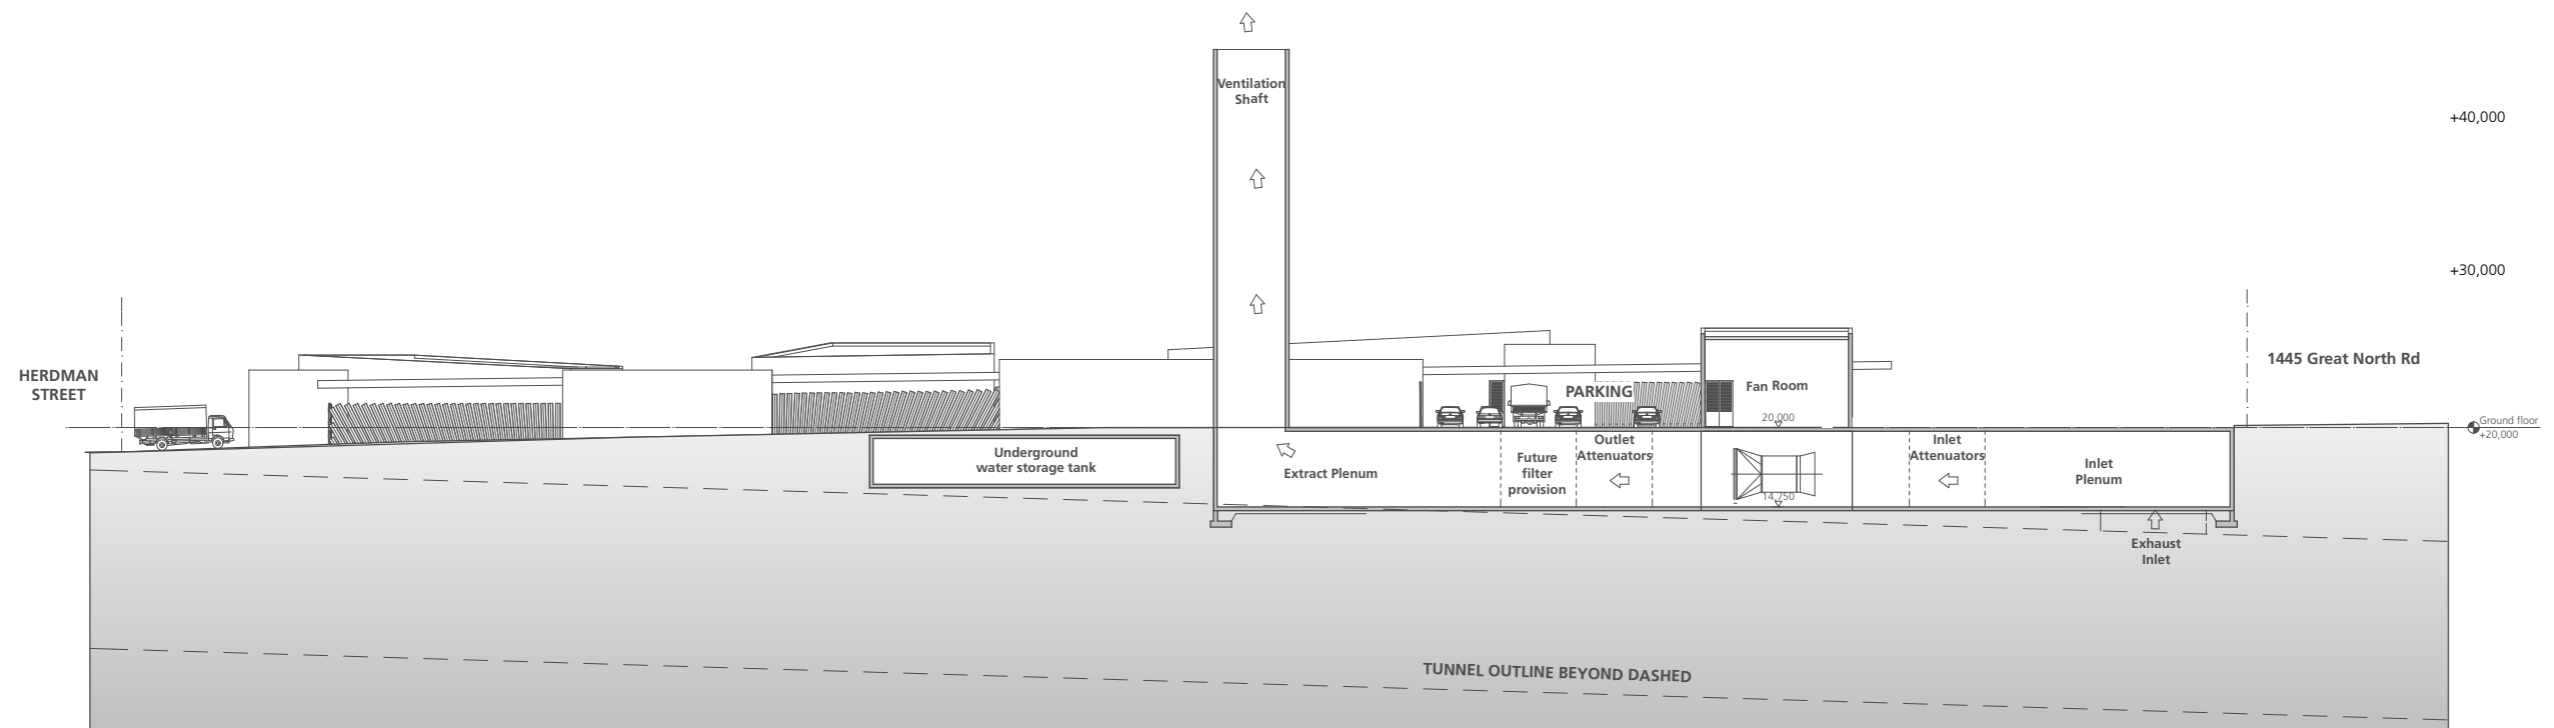

N02 LONGITUDINAL SECTION