



NOTES:

1. SEDIMENT CONTROL POND SIZES, TYPES AND POSITIONS ARE INDICATIVE ONLY.
2. THE POND AREA AS DRAWN ARE THE EXTENTS OF THE EARTHWORKS ASSOCIATED WITH THE ASSESSED REQUIRED POND SIZES.
3. ALL PONDS WILL BE CHEMICALLY DOSED WITH FLOCCULENT.
4. NOT ALL PONDS WILL BE IN OPERATION AT THE SAME TIME.
5. SOME PONDS MAY BE REPLACED WITH ALTERNATIVE TREATMENT DEVICES (SEE TYPICAL EROSION AND SEDIMENT CONTROL DETAILS).

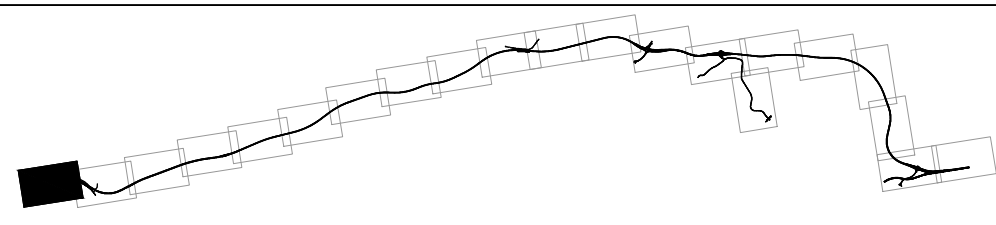


Revision	Amendment	Approved	Date
B	MINOR AMENDMENTS	MAE	07/2011
A	ISSUED FOR EPA REVIEW	MAE	04/2011

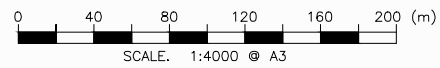



Project. **TRANSMISSION GULLY PROJECT**

Title. **Volume 4 - Plan Set
Drainage Layout Plan
Sheet 1 of 21**

Status.	For Consenting
Sheet No.	DR01
Version No.	B

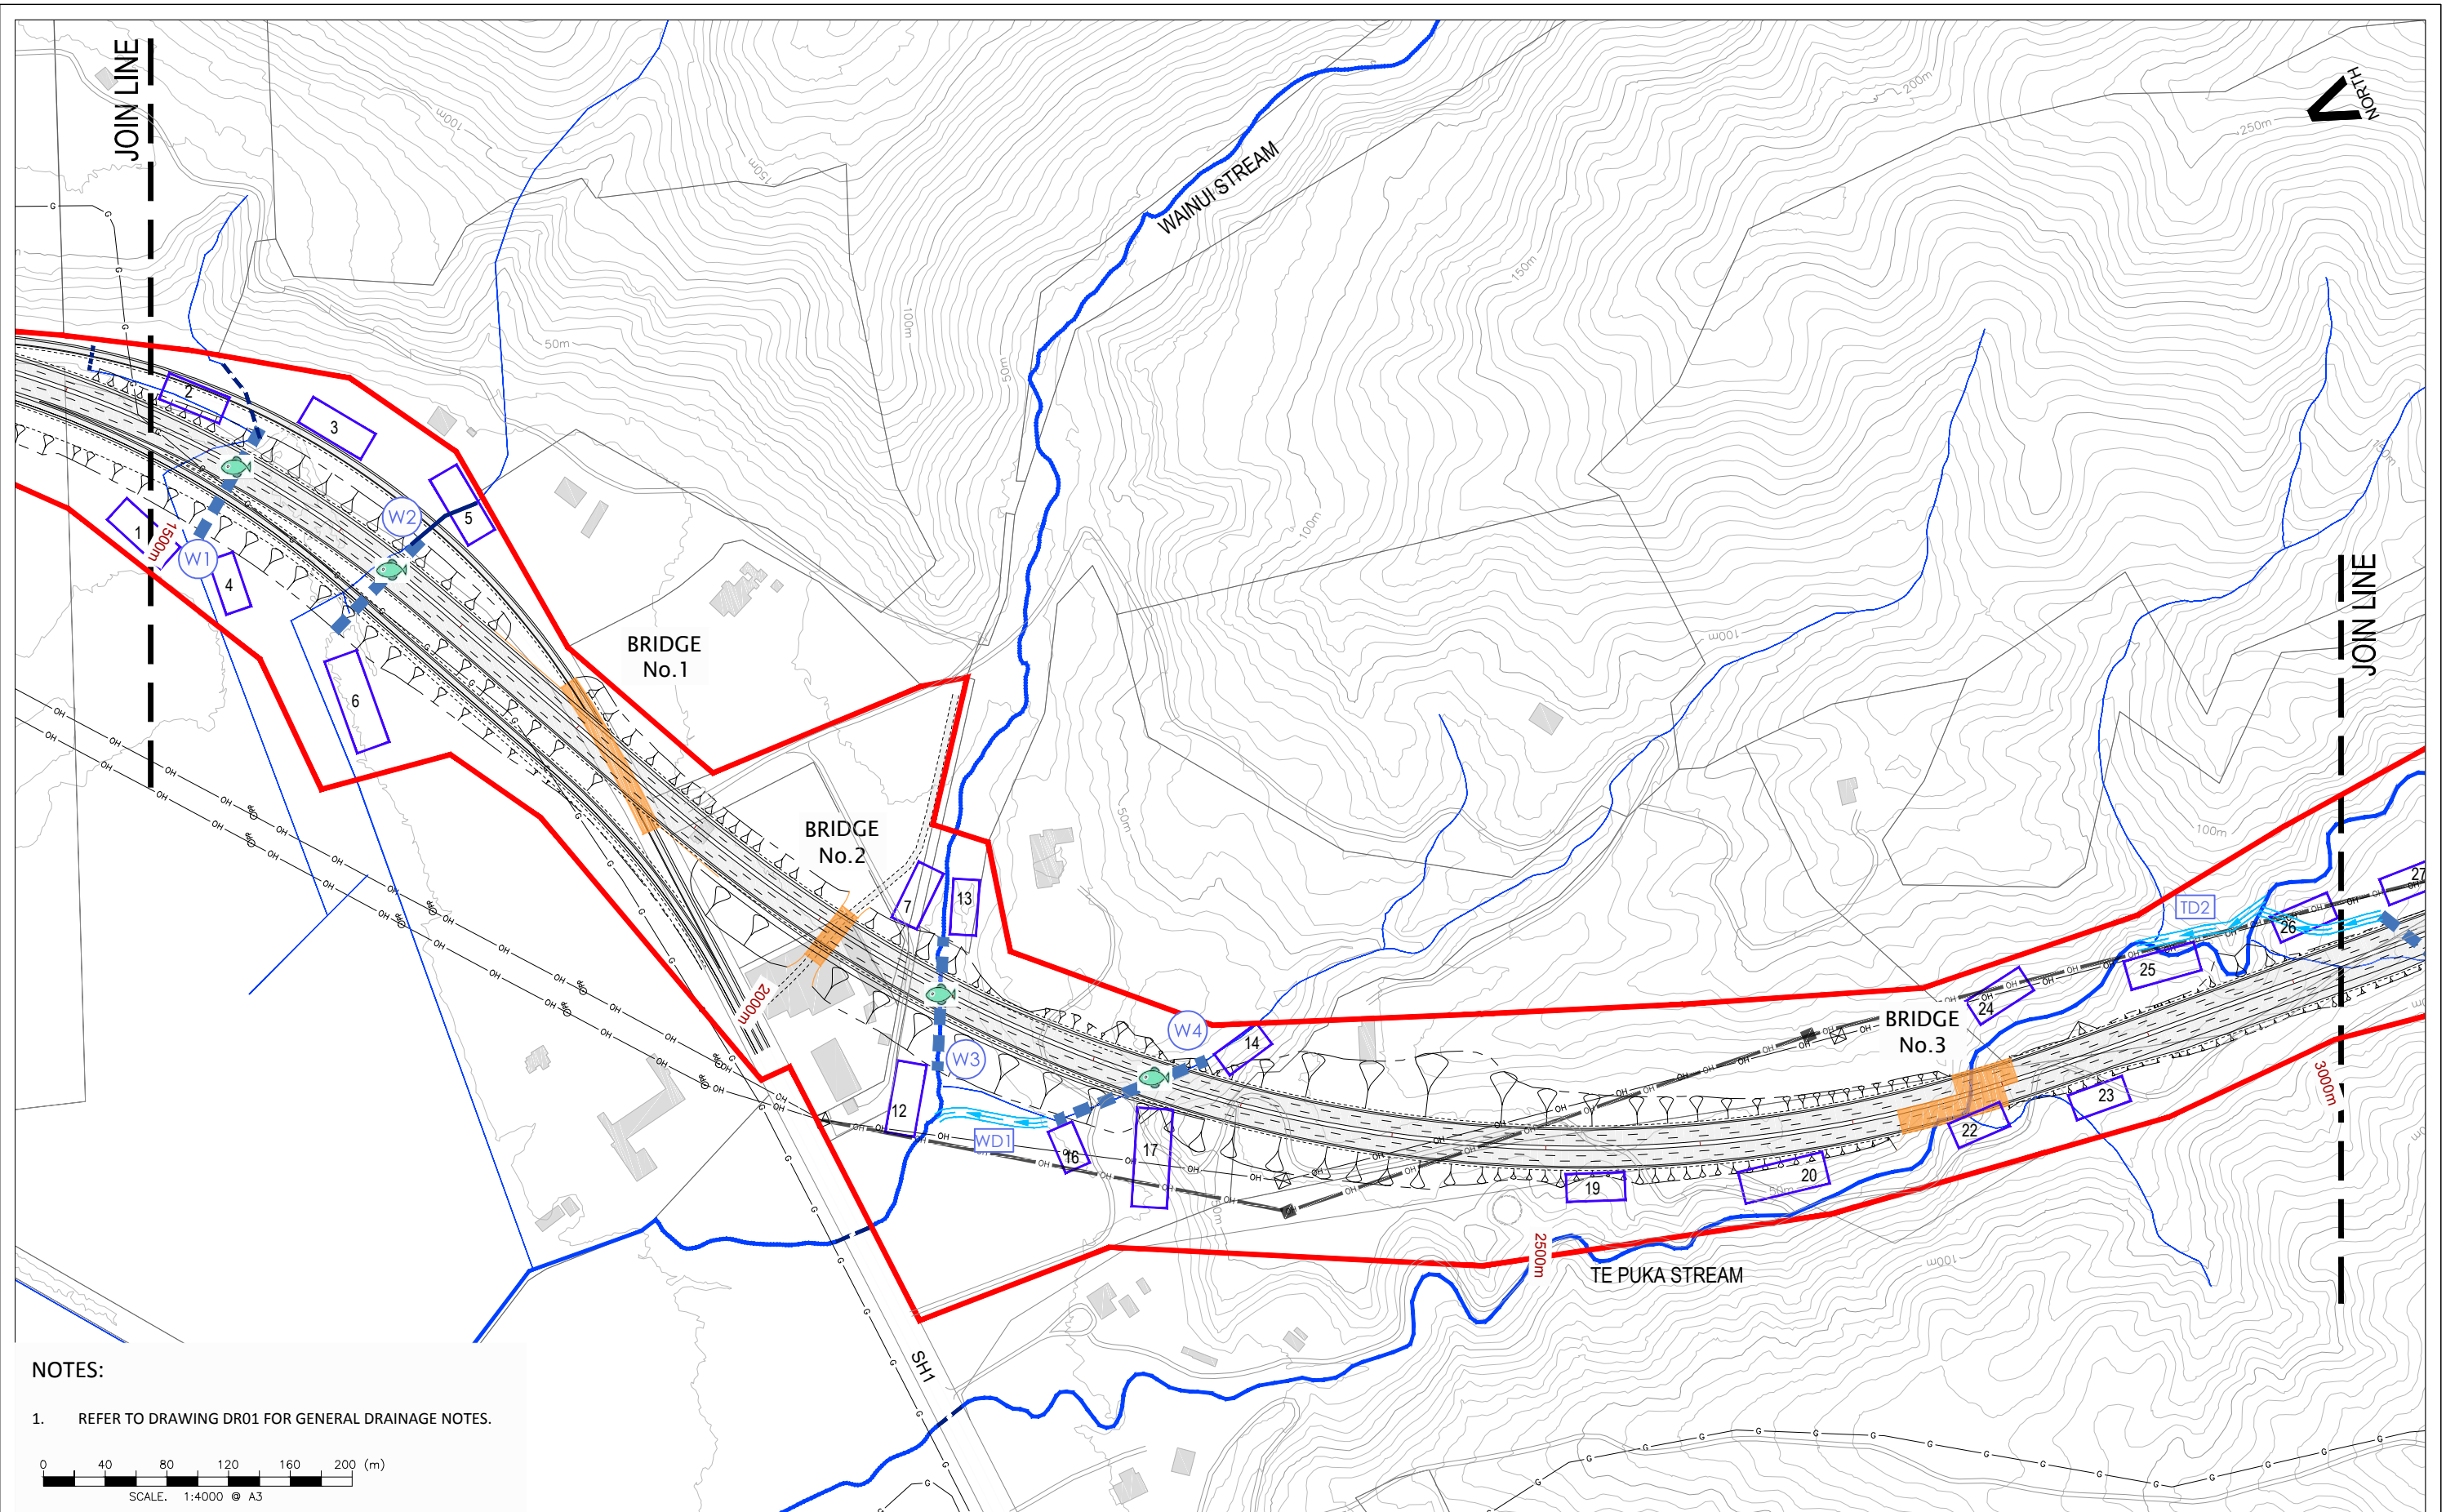



NOTES:
 1. REFER TO DRAWING DR01 FOR GENERAL DRAINAGE NOTES.

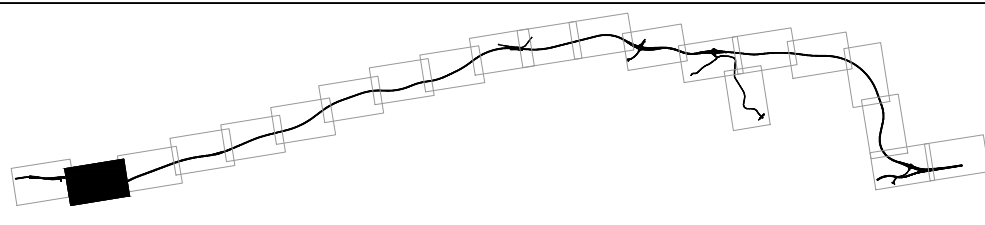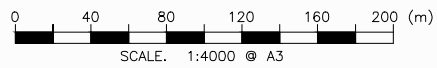

Revision	Amendment	Approved	Date
B	MINOR AMENDMENTS	MAE	07/2011
A	ISSUED FOR EPA REVIEW	MAE	04/2011




Project. TRANSMISSION GULLY PROJECT		Status. For Consenting
Title. Volume 4 - Plan Set Drainage Layout Plan Sheet 2 of 21		Version No. B
		Sheet No. DR02

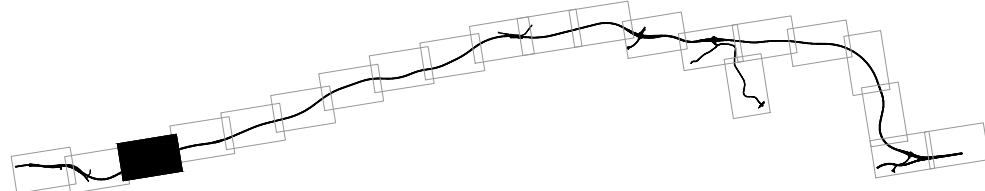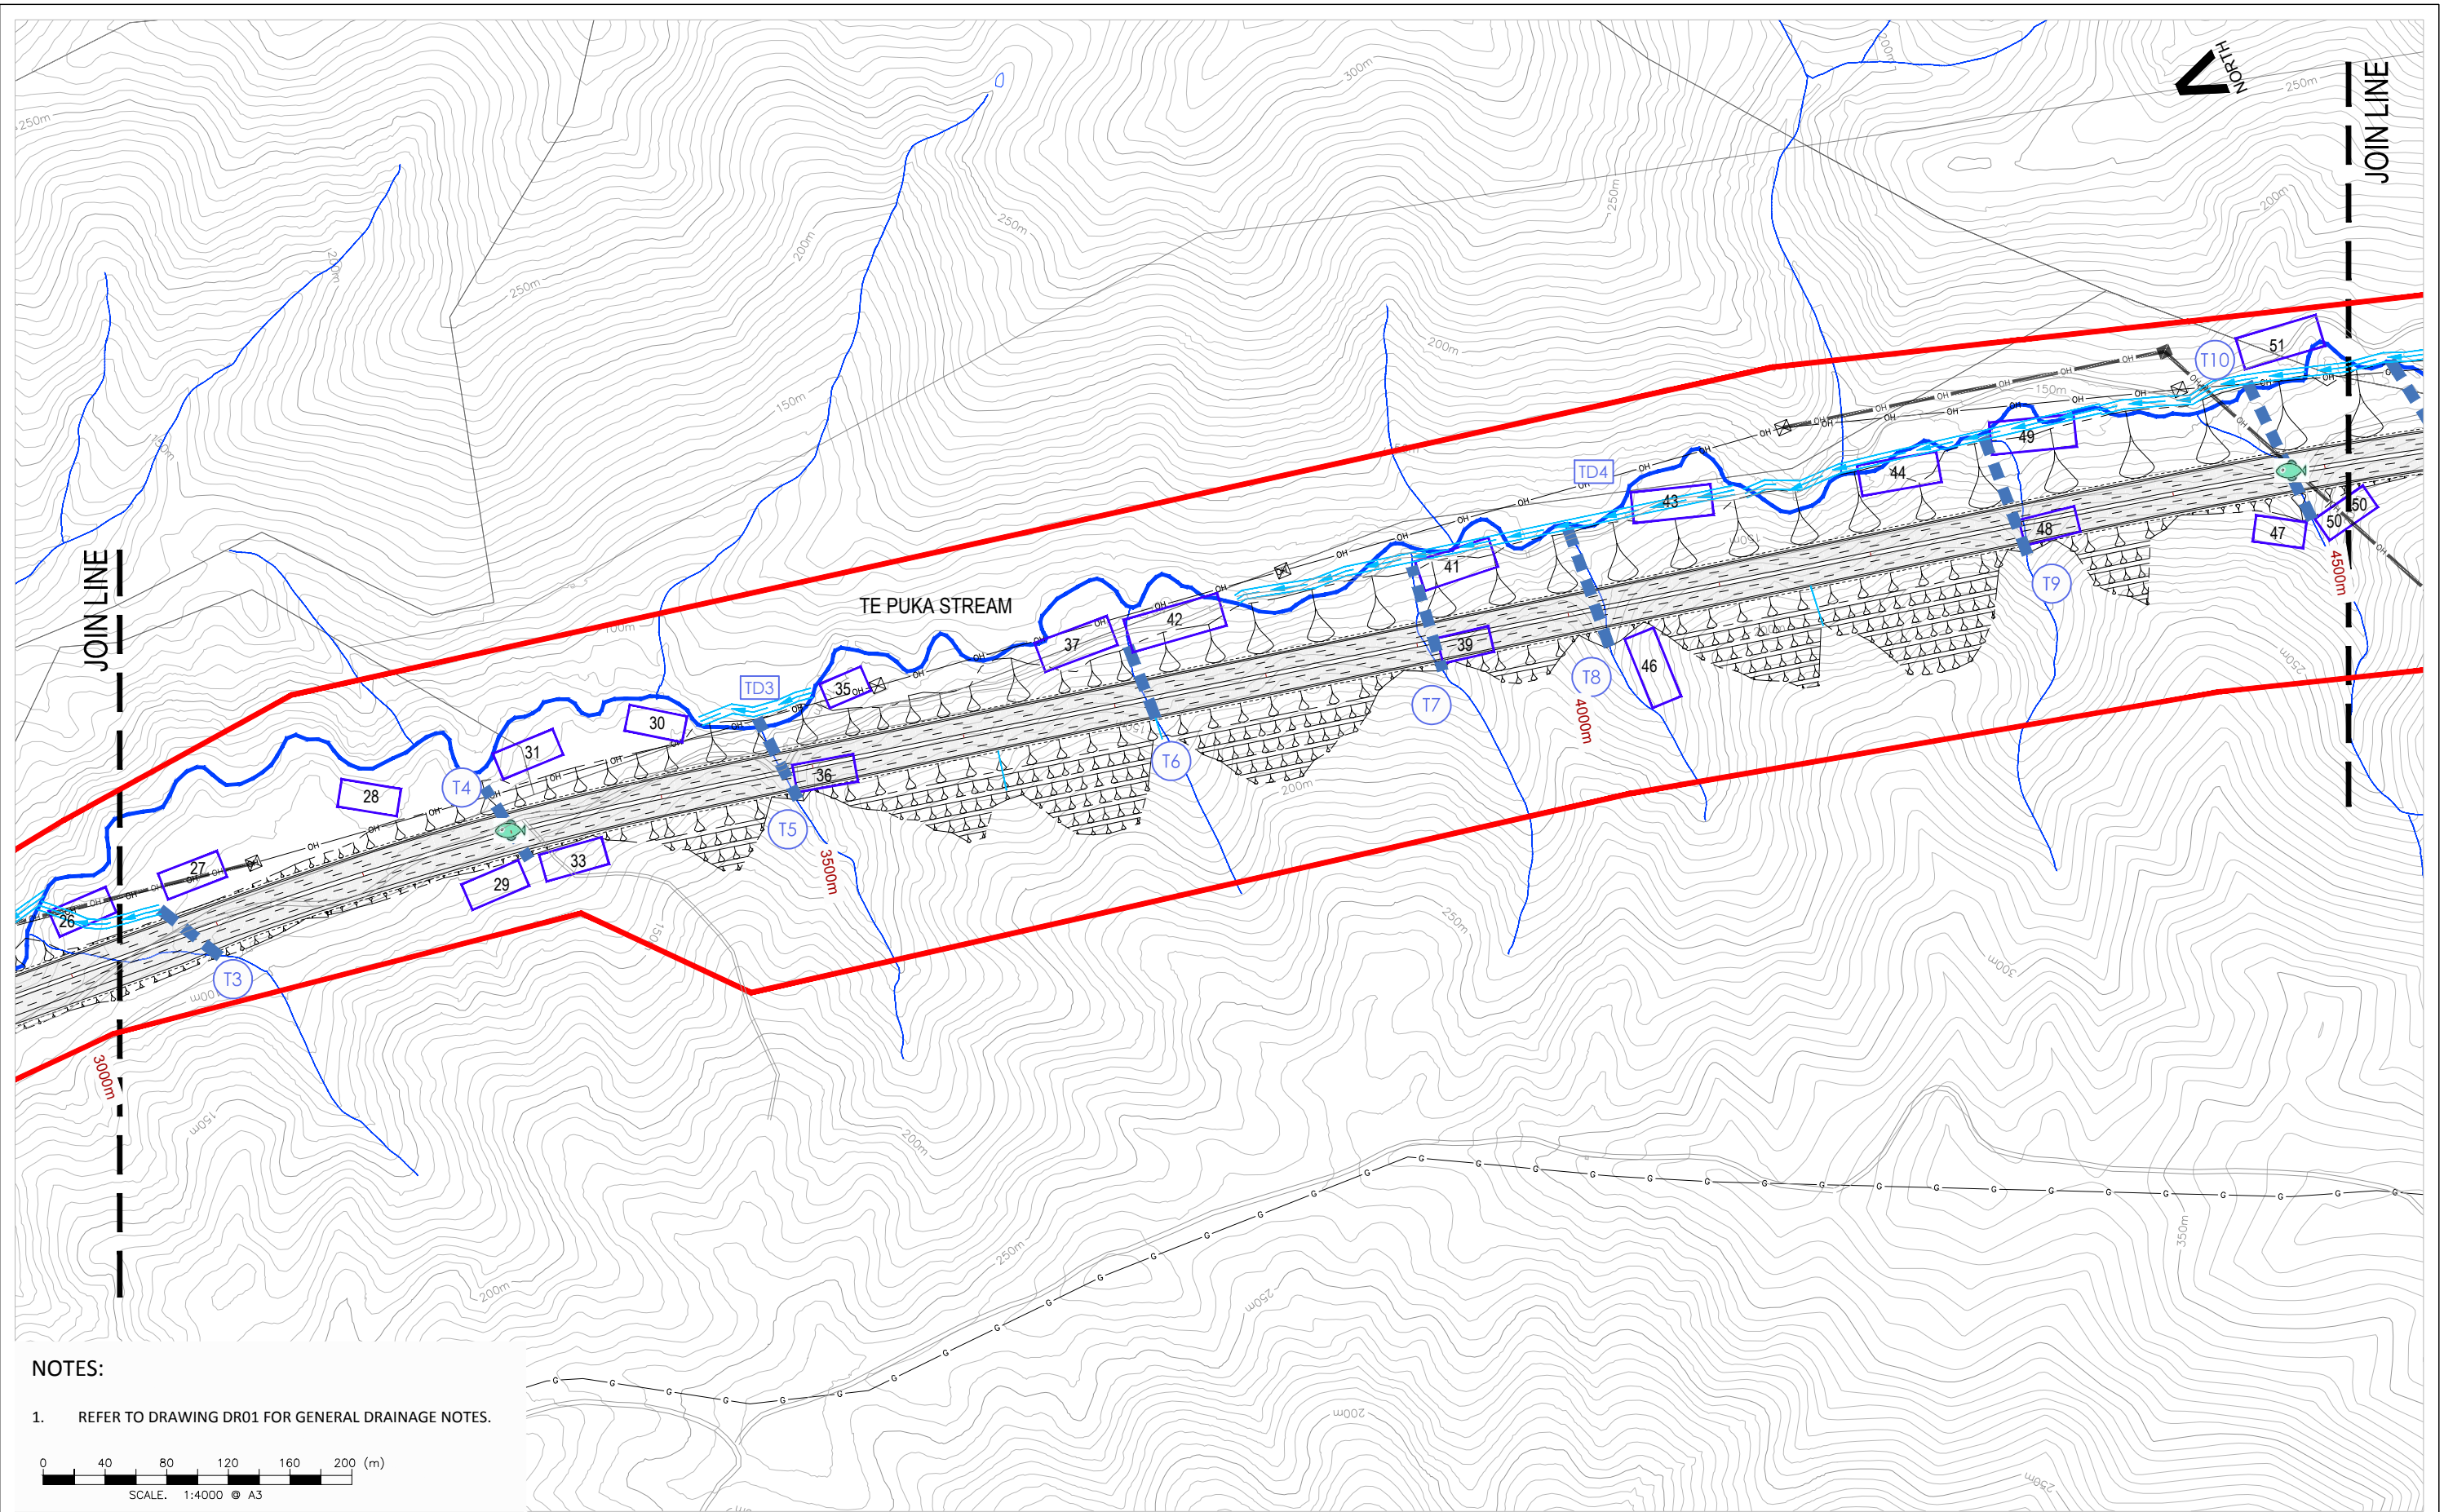



Revision	Amendment	Approved	Date
B	MINOR AMENDMENTS	MAE	07/2011
A	ISSUED FOR EPA REVIEW	MAE	04/2011



Project.		TRANSMISSION GULLY PROJECT	
Title.		Volume 4 - Plan Set Drainage Layout Plan Sheet 3 of 21	
Status.	For Consenting		
Sheet No.	DR03	Version No.	B

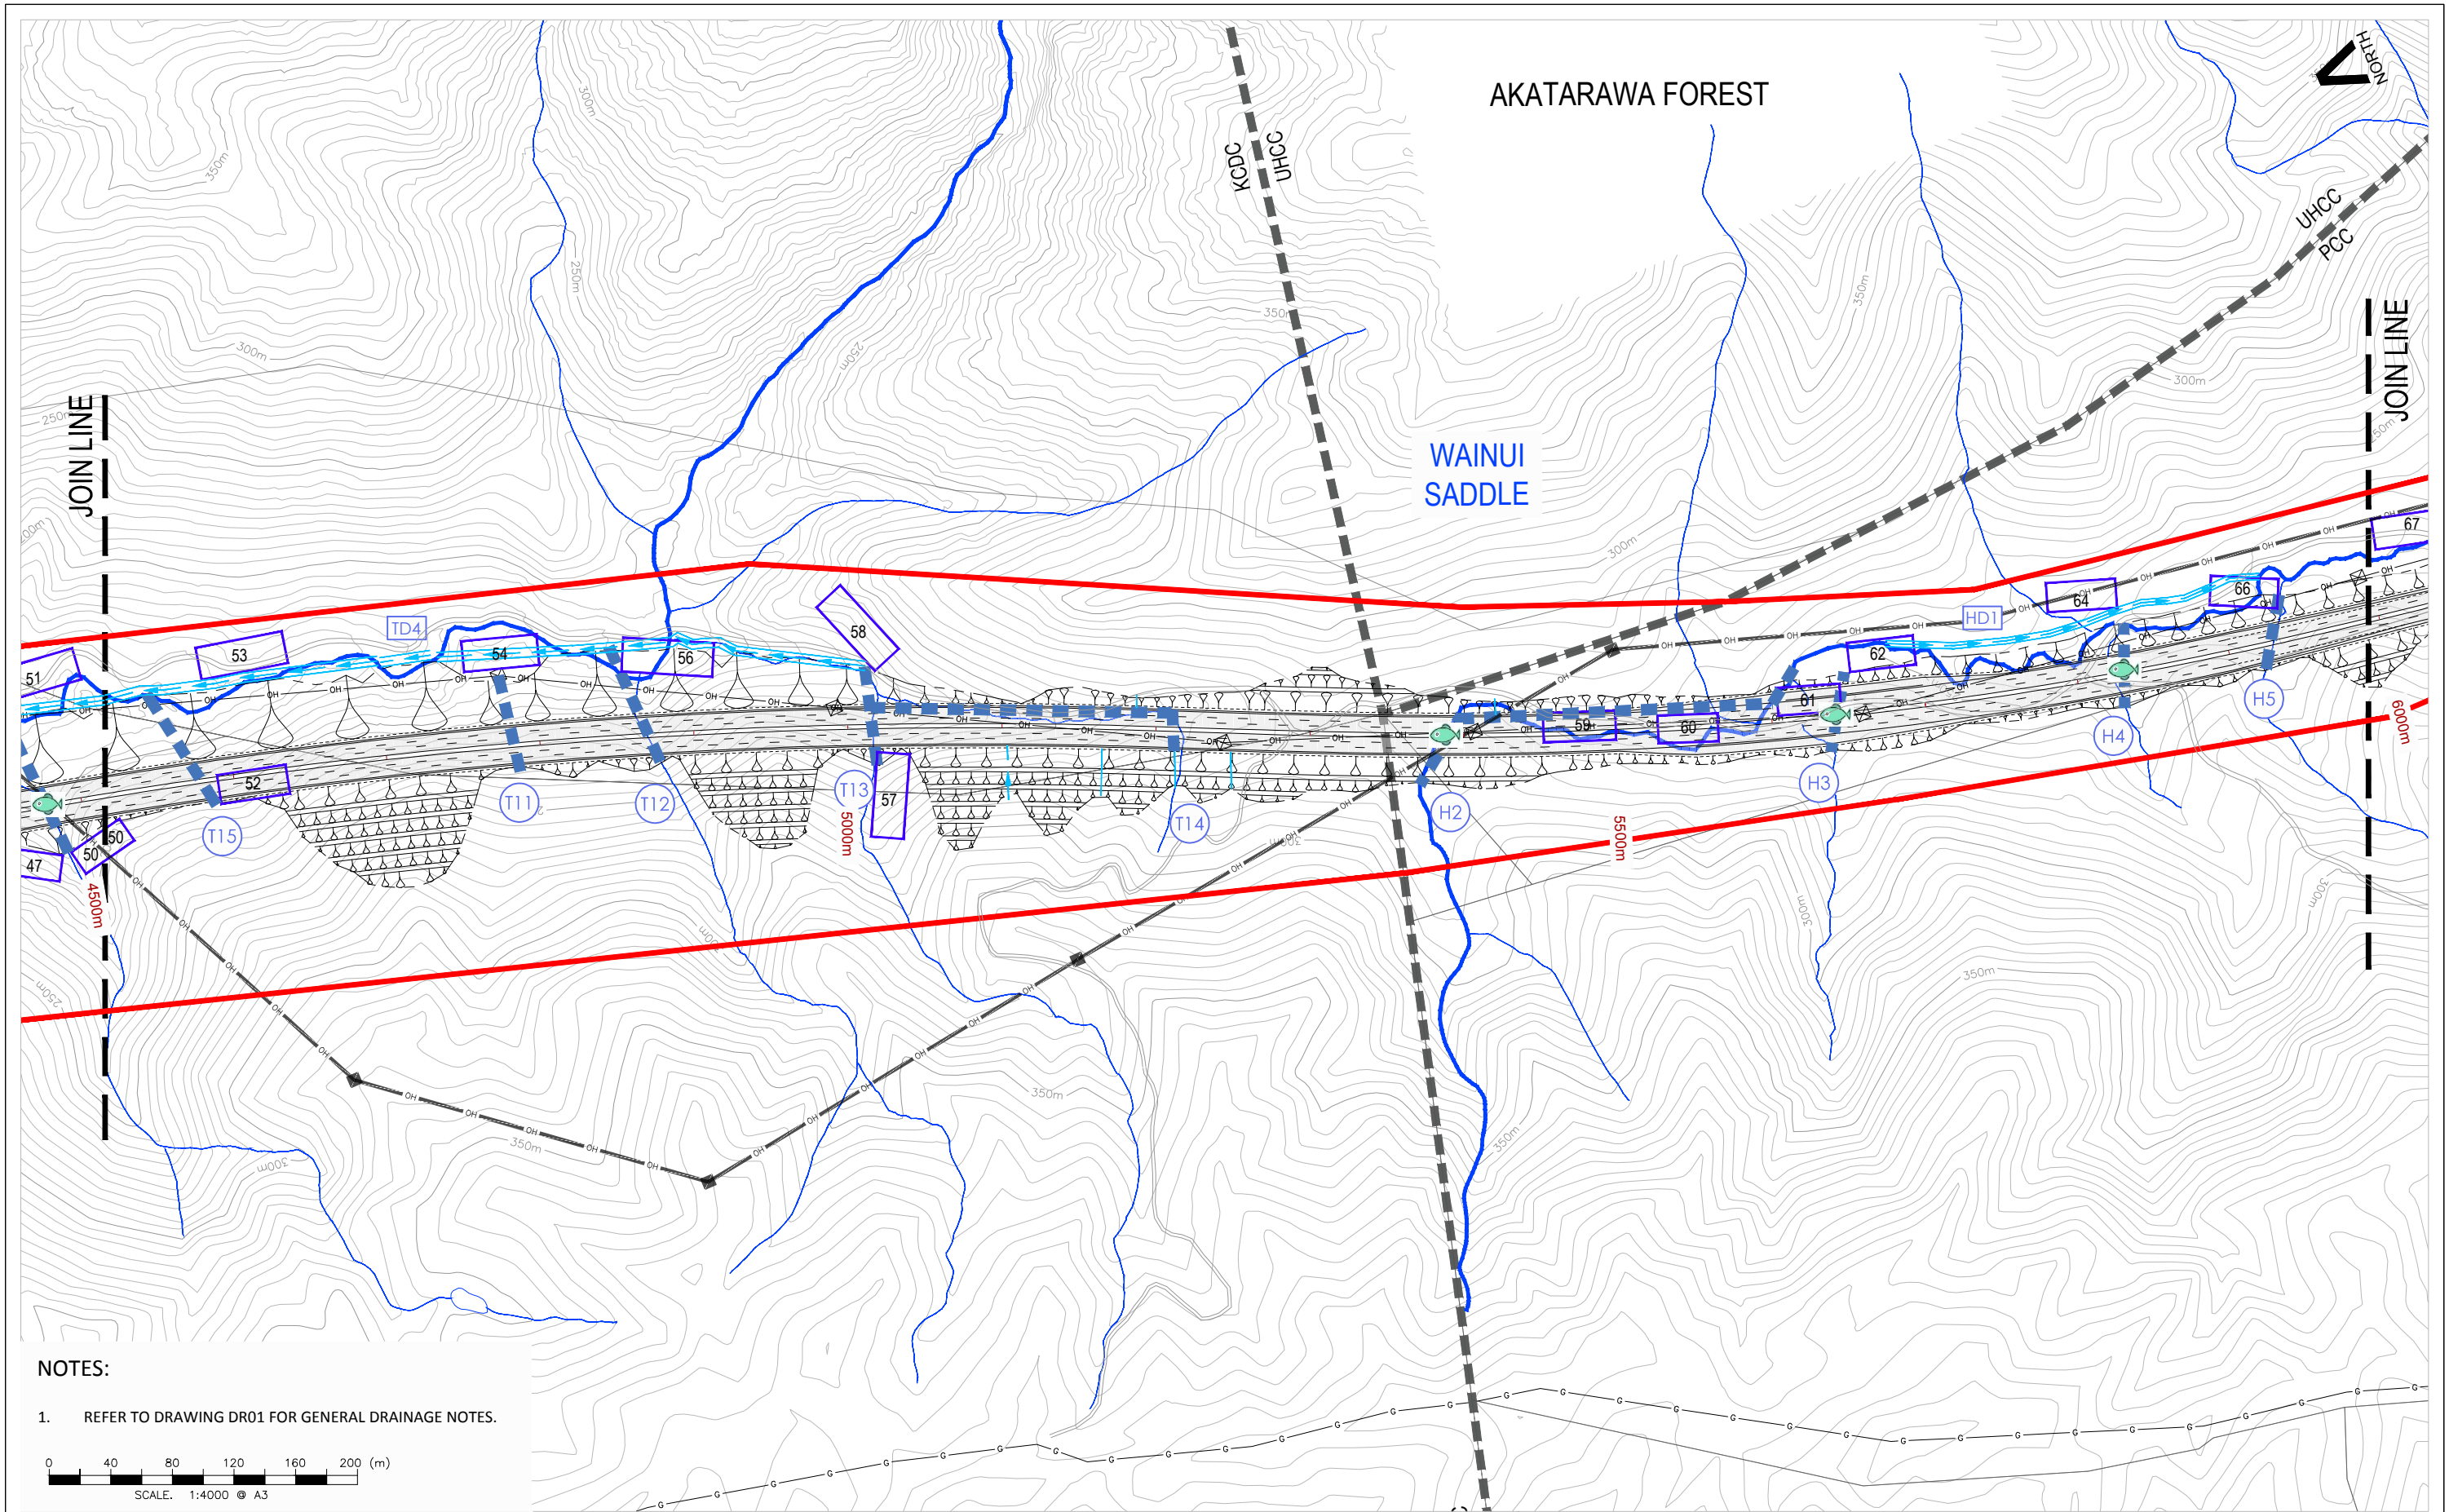



NOTES:
 1. REFER TO DRAWING DR01 FOR GENERAL DRAINAGE NOTES.

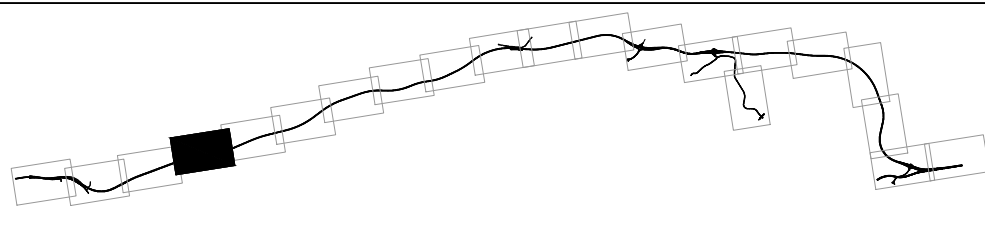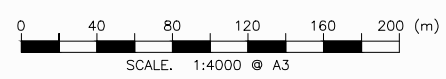

Revision	Amendment	Approved	Date
B	MINOR AMENDMENTS	MAE	07/2011
A	ISSUED FOR EPA REVIEW	MAE	04/2011




Project. TRANSMISSION GULLY PROJECT	
Title. Volume 4 - Plan Set Drainage Layout Plan Sheet 4 of 21	Status. For Consenting
Sheet No. DR04	Version No. B

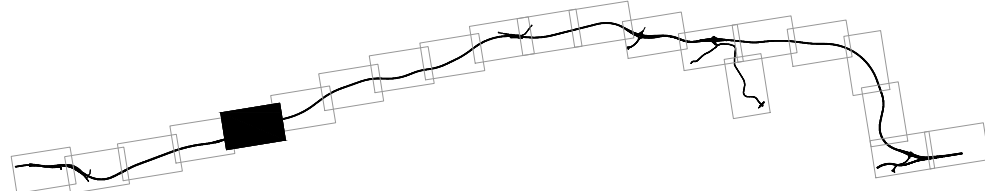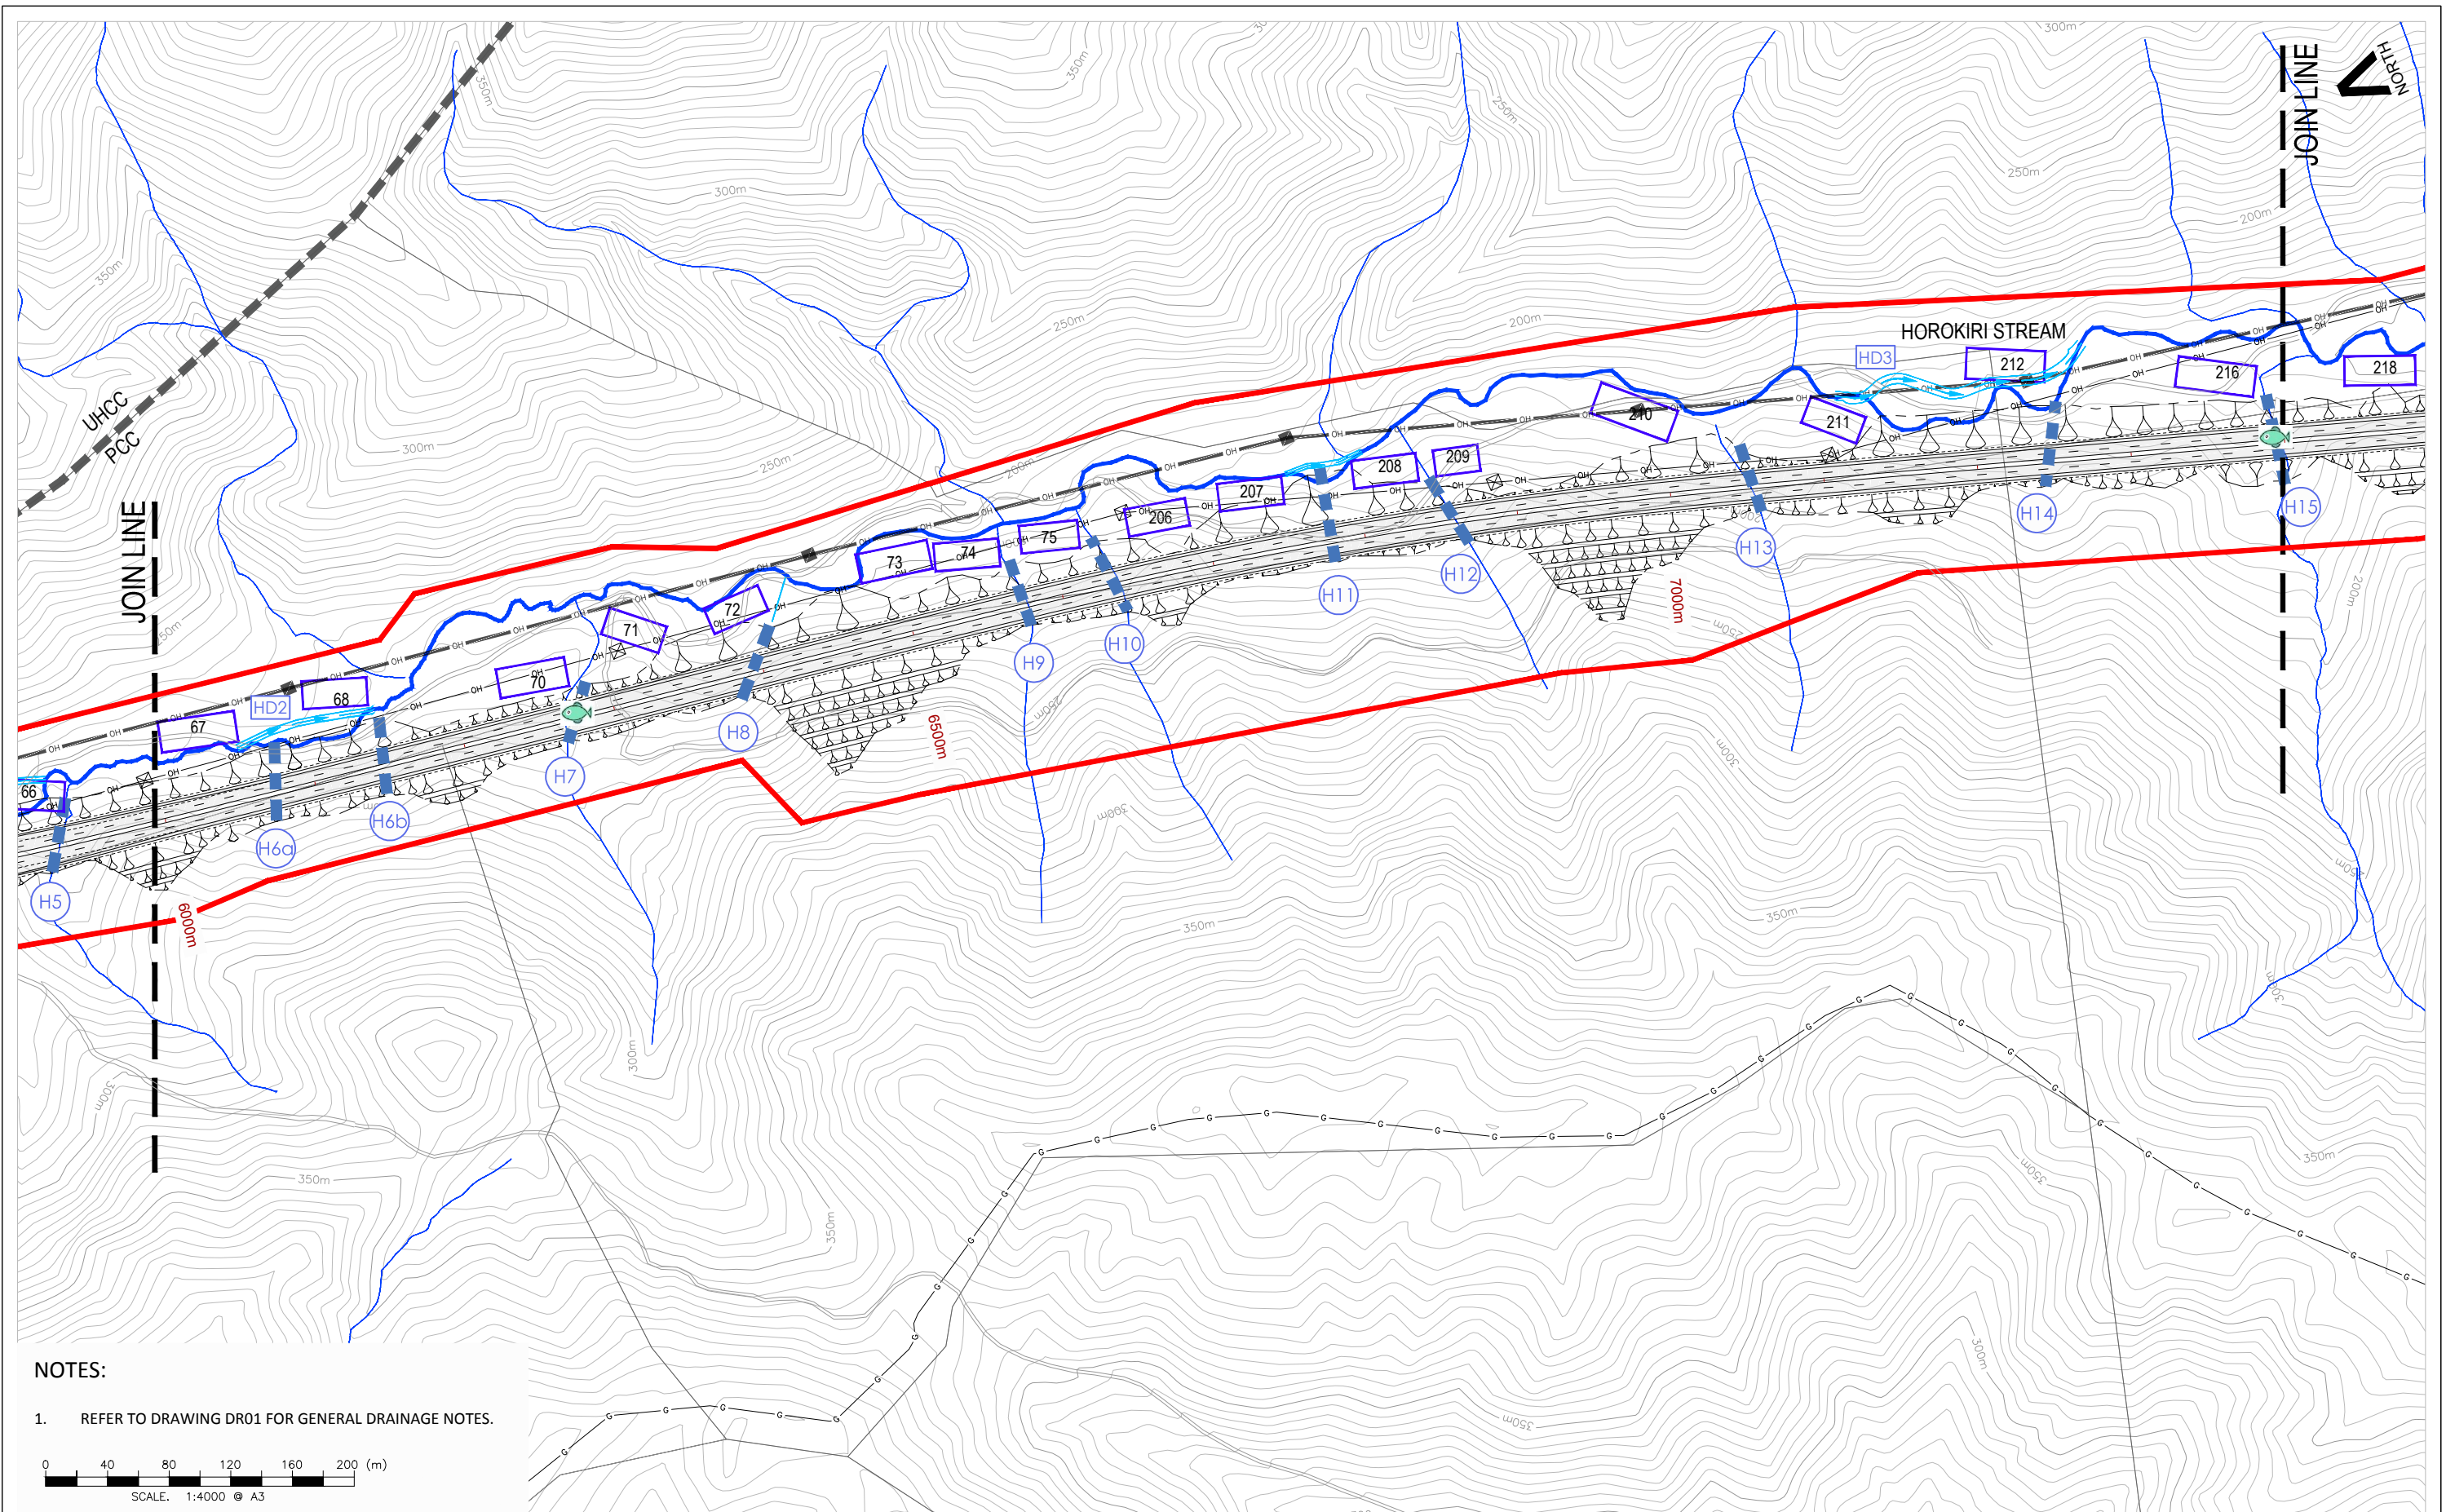



Revision	Amendment	Approved	Date
B	MINOR AMENDMENTS	MAE	07/2011
A	ISSUED FOR EPA REVIEW	MAE	04/2011



Project: TRANSMISSION GULLY PROJECT	
Title: Volume 4 - Plan Set Drainage Layout Plan Sheet 5 of 21	
Status: For Consenting	Version No. B
Sheet No. DR05	

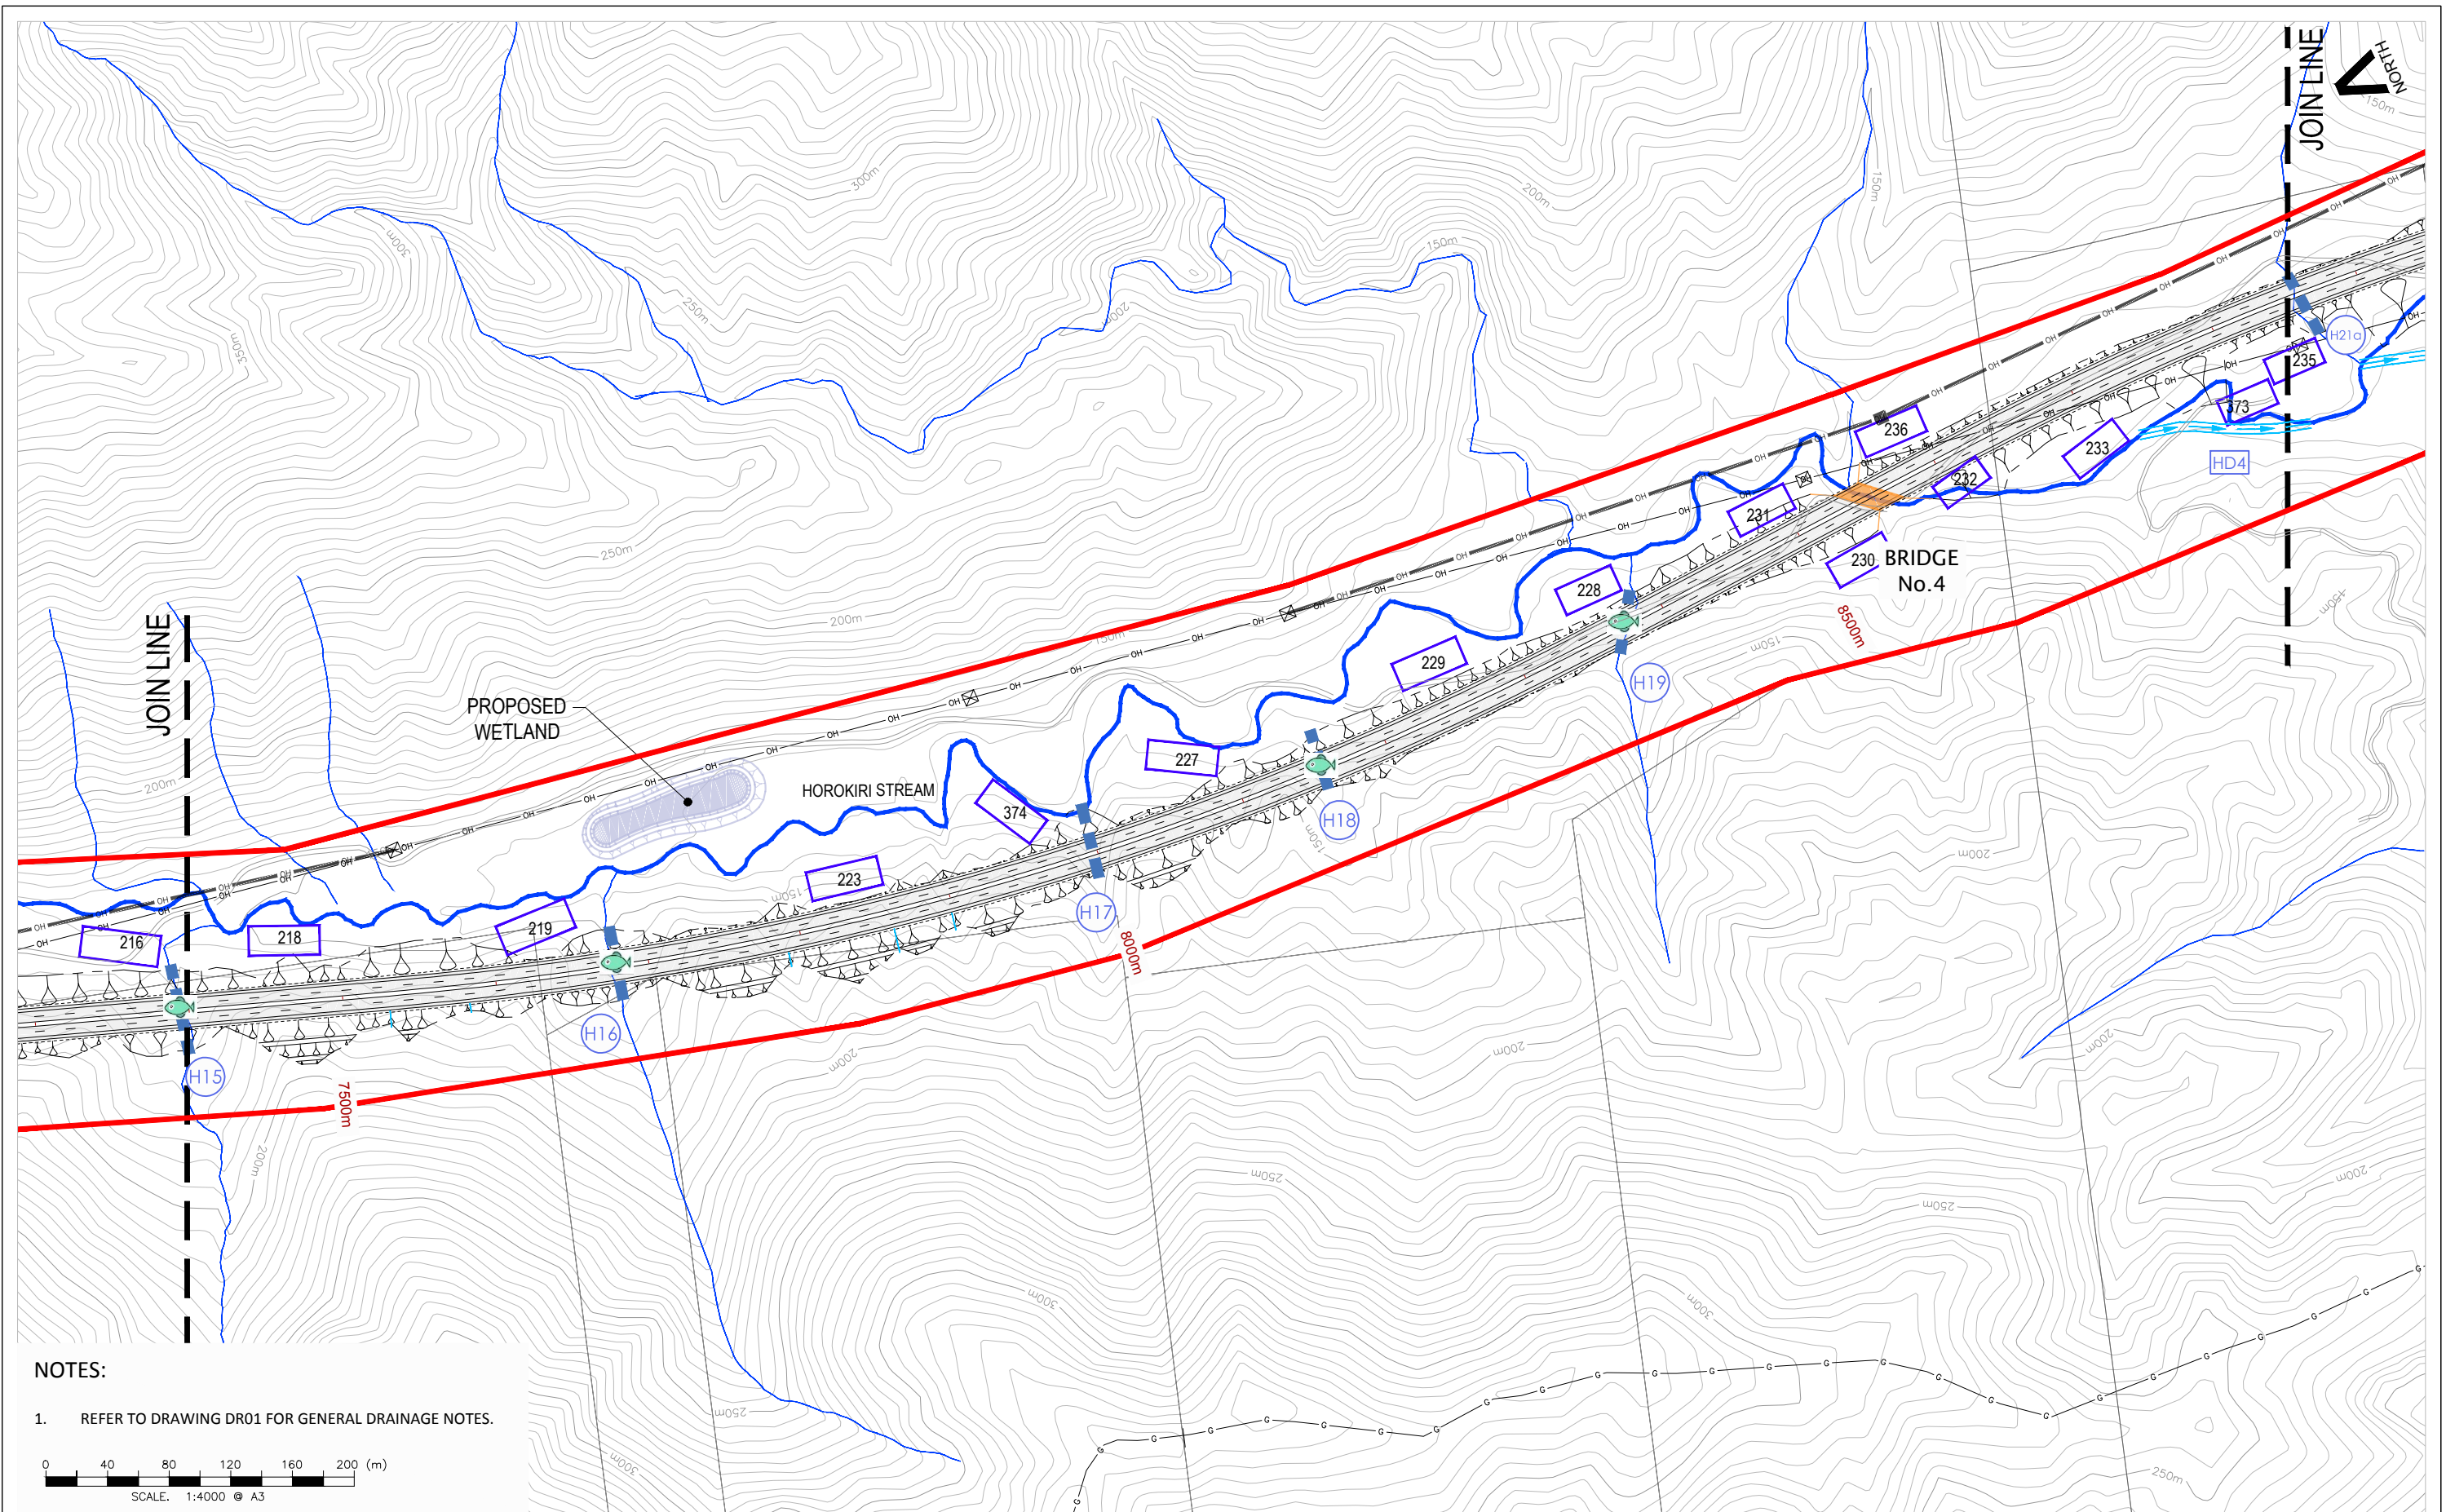


NOTES:
 1. REFER TO DRAWING DR01 FOR GENERAL DRAINAGE NOTES.

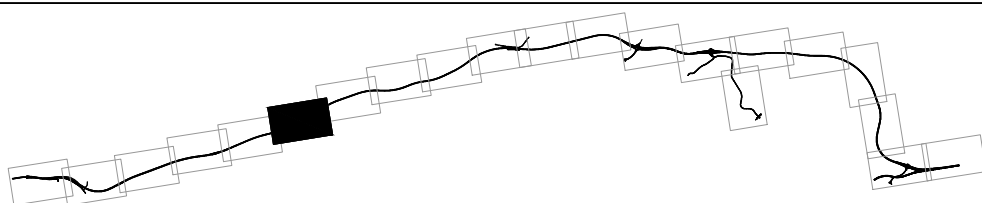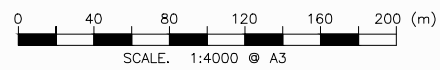



Revision	Amendment	Approved	Date
B	MINOR AMENDMENTS	MAE	07/2011
A	ISSUED FOR EPA REVIEW	MAE	04/2011



Project. TRANSMISSION GULLY PROJECT		Status. For Consenting
Title. Volume 4 - Plan Set Drainage Layout Plan Sheet 6 of 21		Version No. B
		Sheet No. DR06

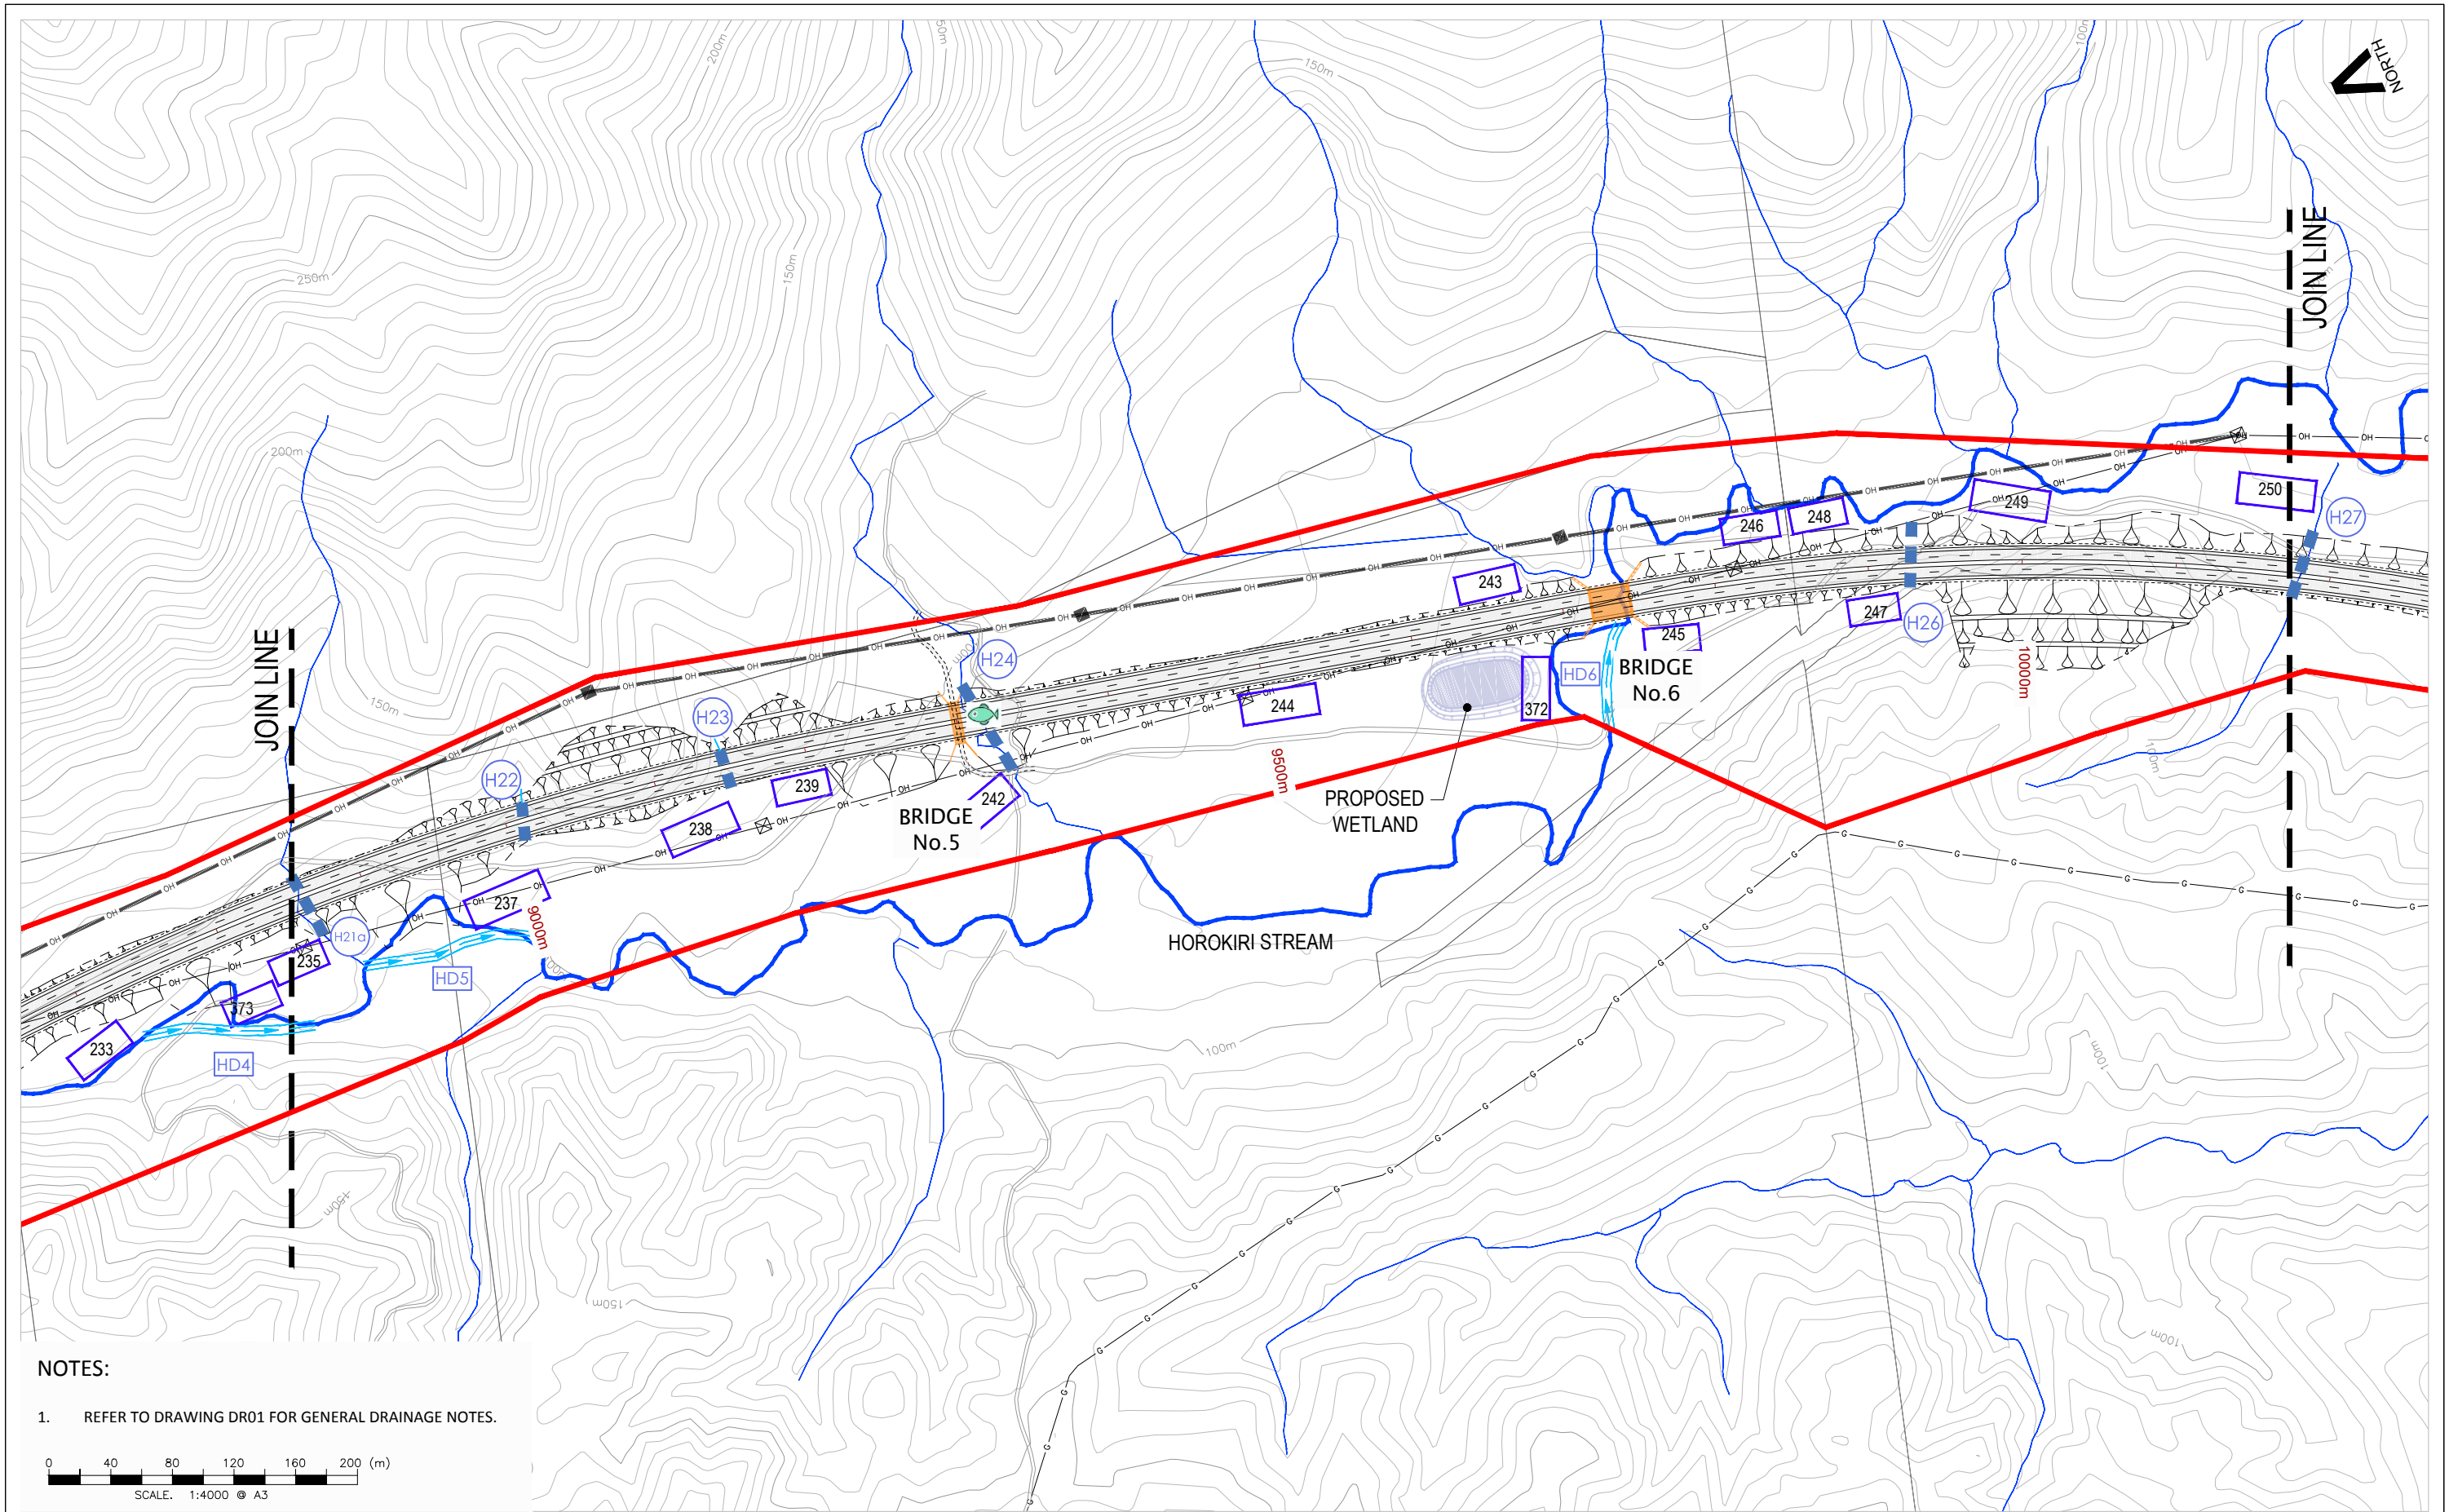

NOTES:
 1. REFER TO DRAWING DR01 FOR GENERAL DRAINAGE NOTES.

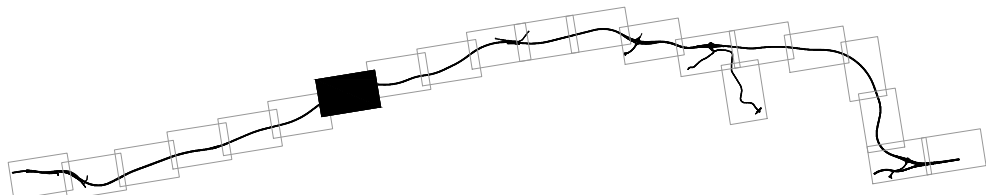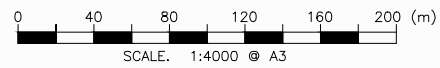


Revision	Amendment	Approved	Date
B	MINOR AMENDMENTS	MAE	07/2011
A	ISSUED FOR EPA REVIEW	MAE	04/2011



Project: **TRANSMISSION GULLY PROJECT**



Title: **Volume 4 - Plan Set
 Drainage Layout Plan
 Sheet 7 of 21**

Status:	For Consenting
Sheet No.	DR07
Version No.	B

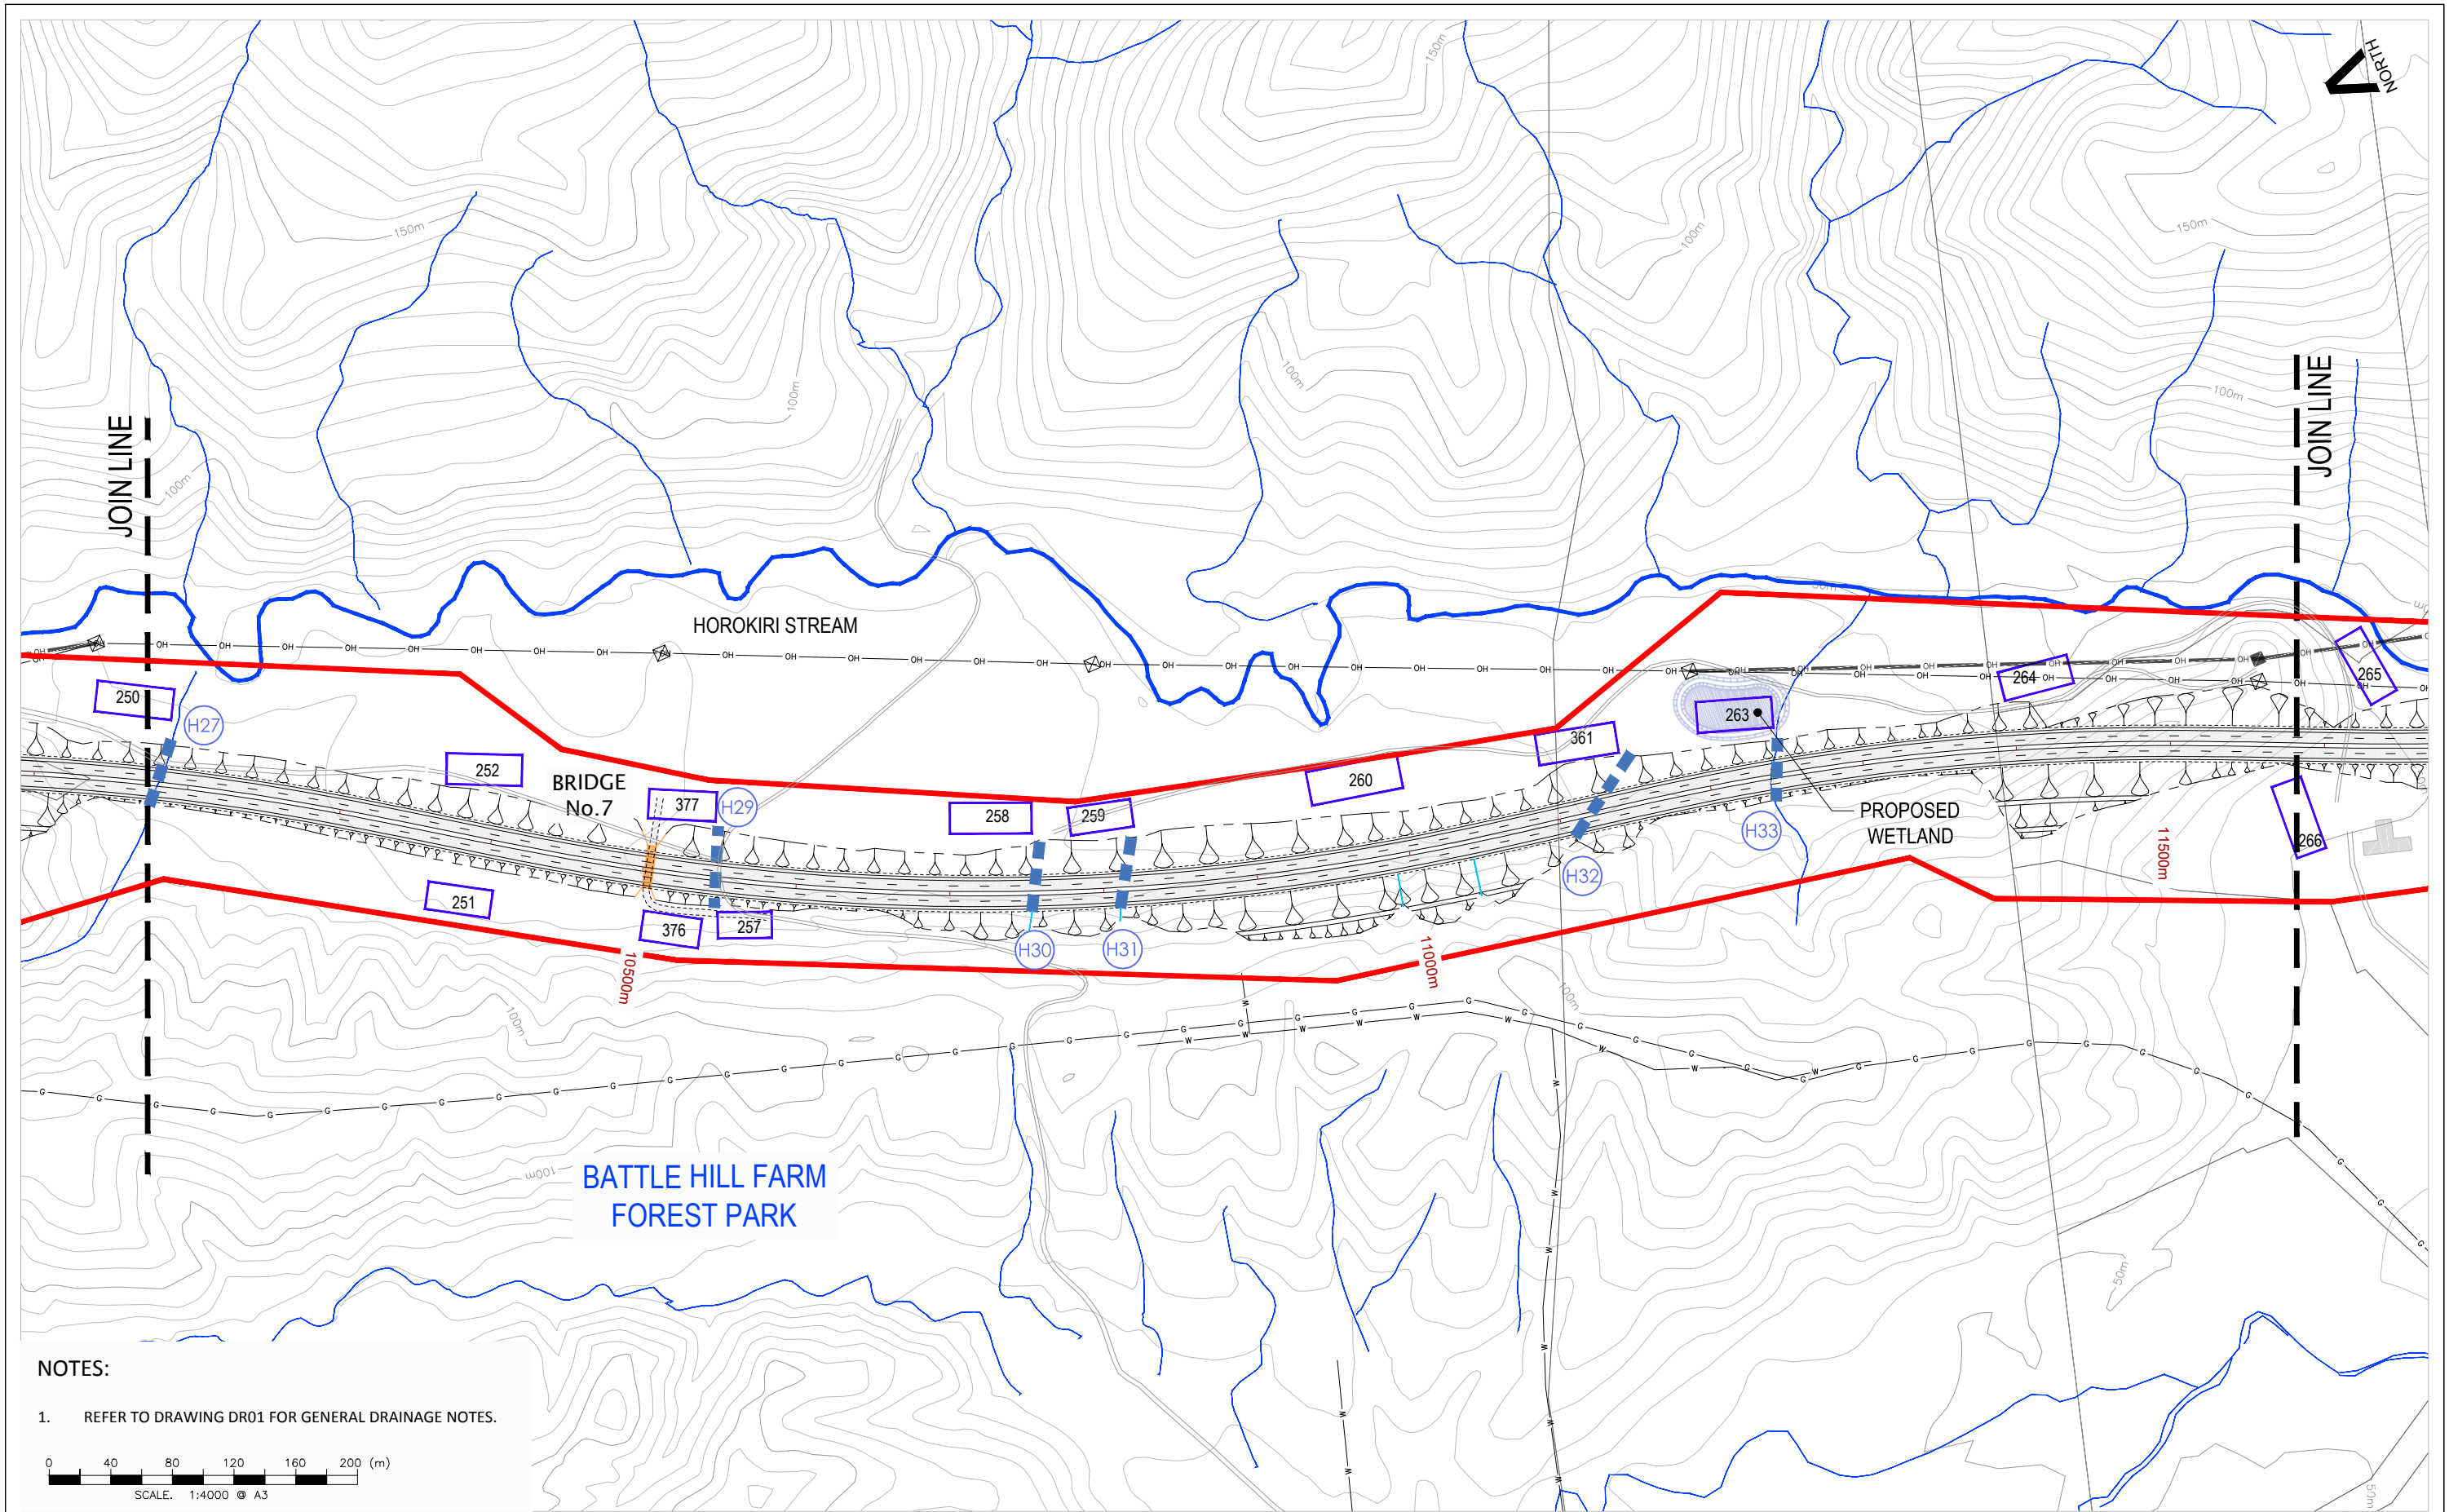

NOTES:


- 1. REFER TO DRAWING DR01 FOR GENERAL DRAINAGE NOTES.

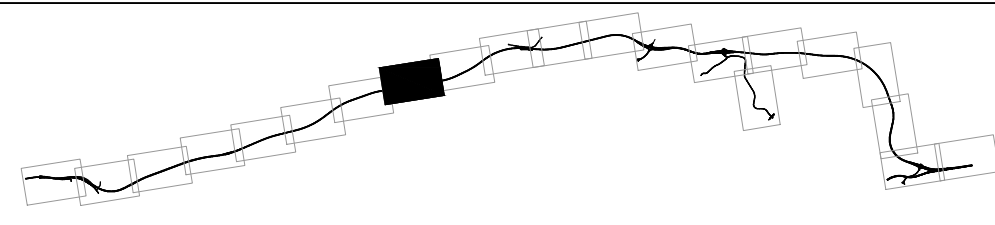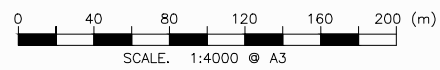



Revision	Amendment	Approved	Date
B	MINOR AMENDMENTS	MAE	07/2011
A	ISSUED FOR EPA REVIEW	MAE	04/2011



Project. TRANSMISSION GULLY PROJECT		Status. For Consenting
Title. Volume 4 - Plan Set Drainage Layout Plan Sheet 8 of 21		Version No. B
		Sheet No. DR08

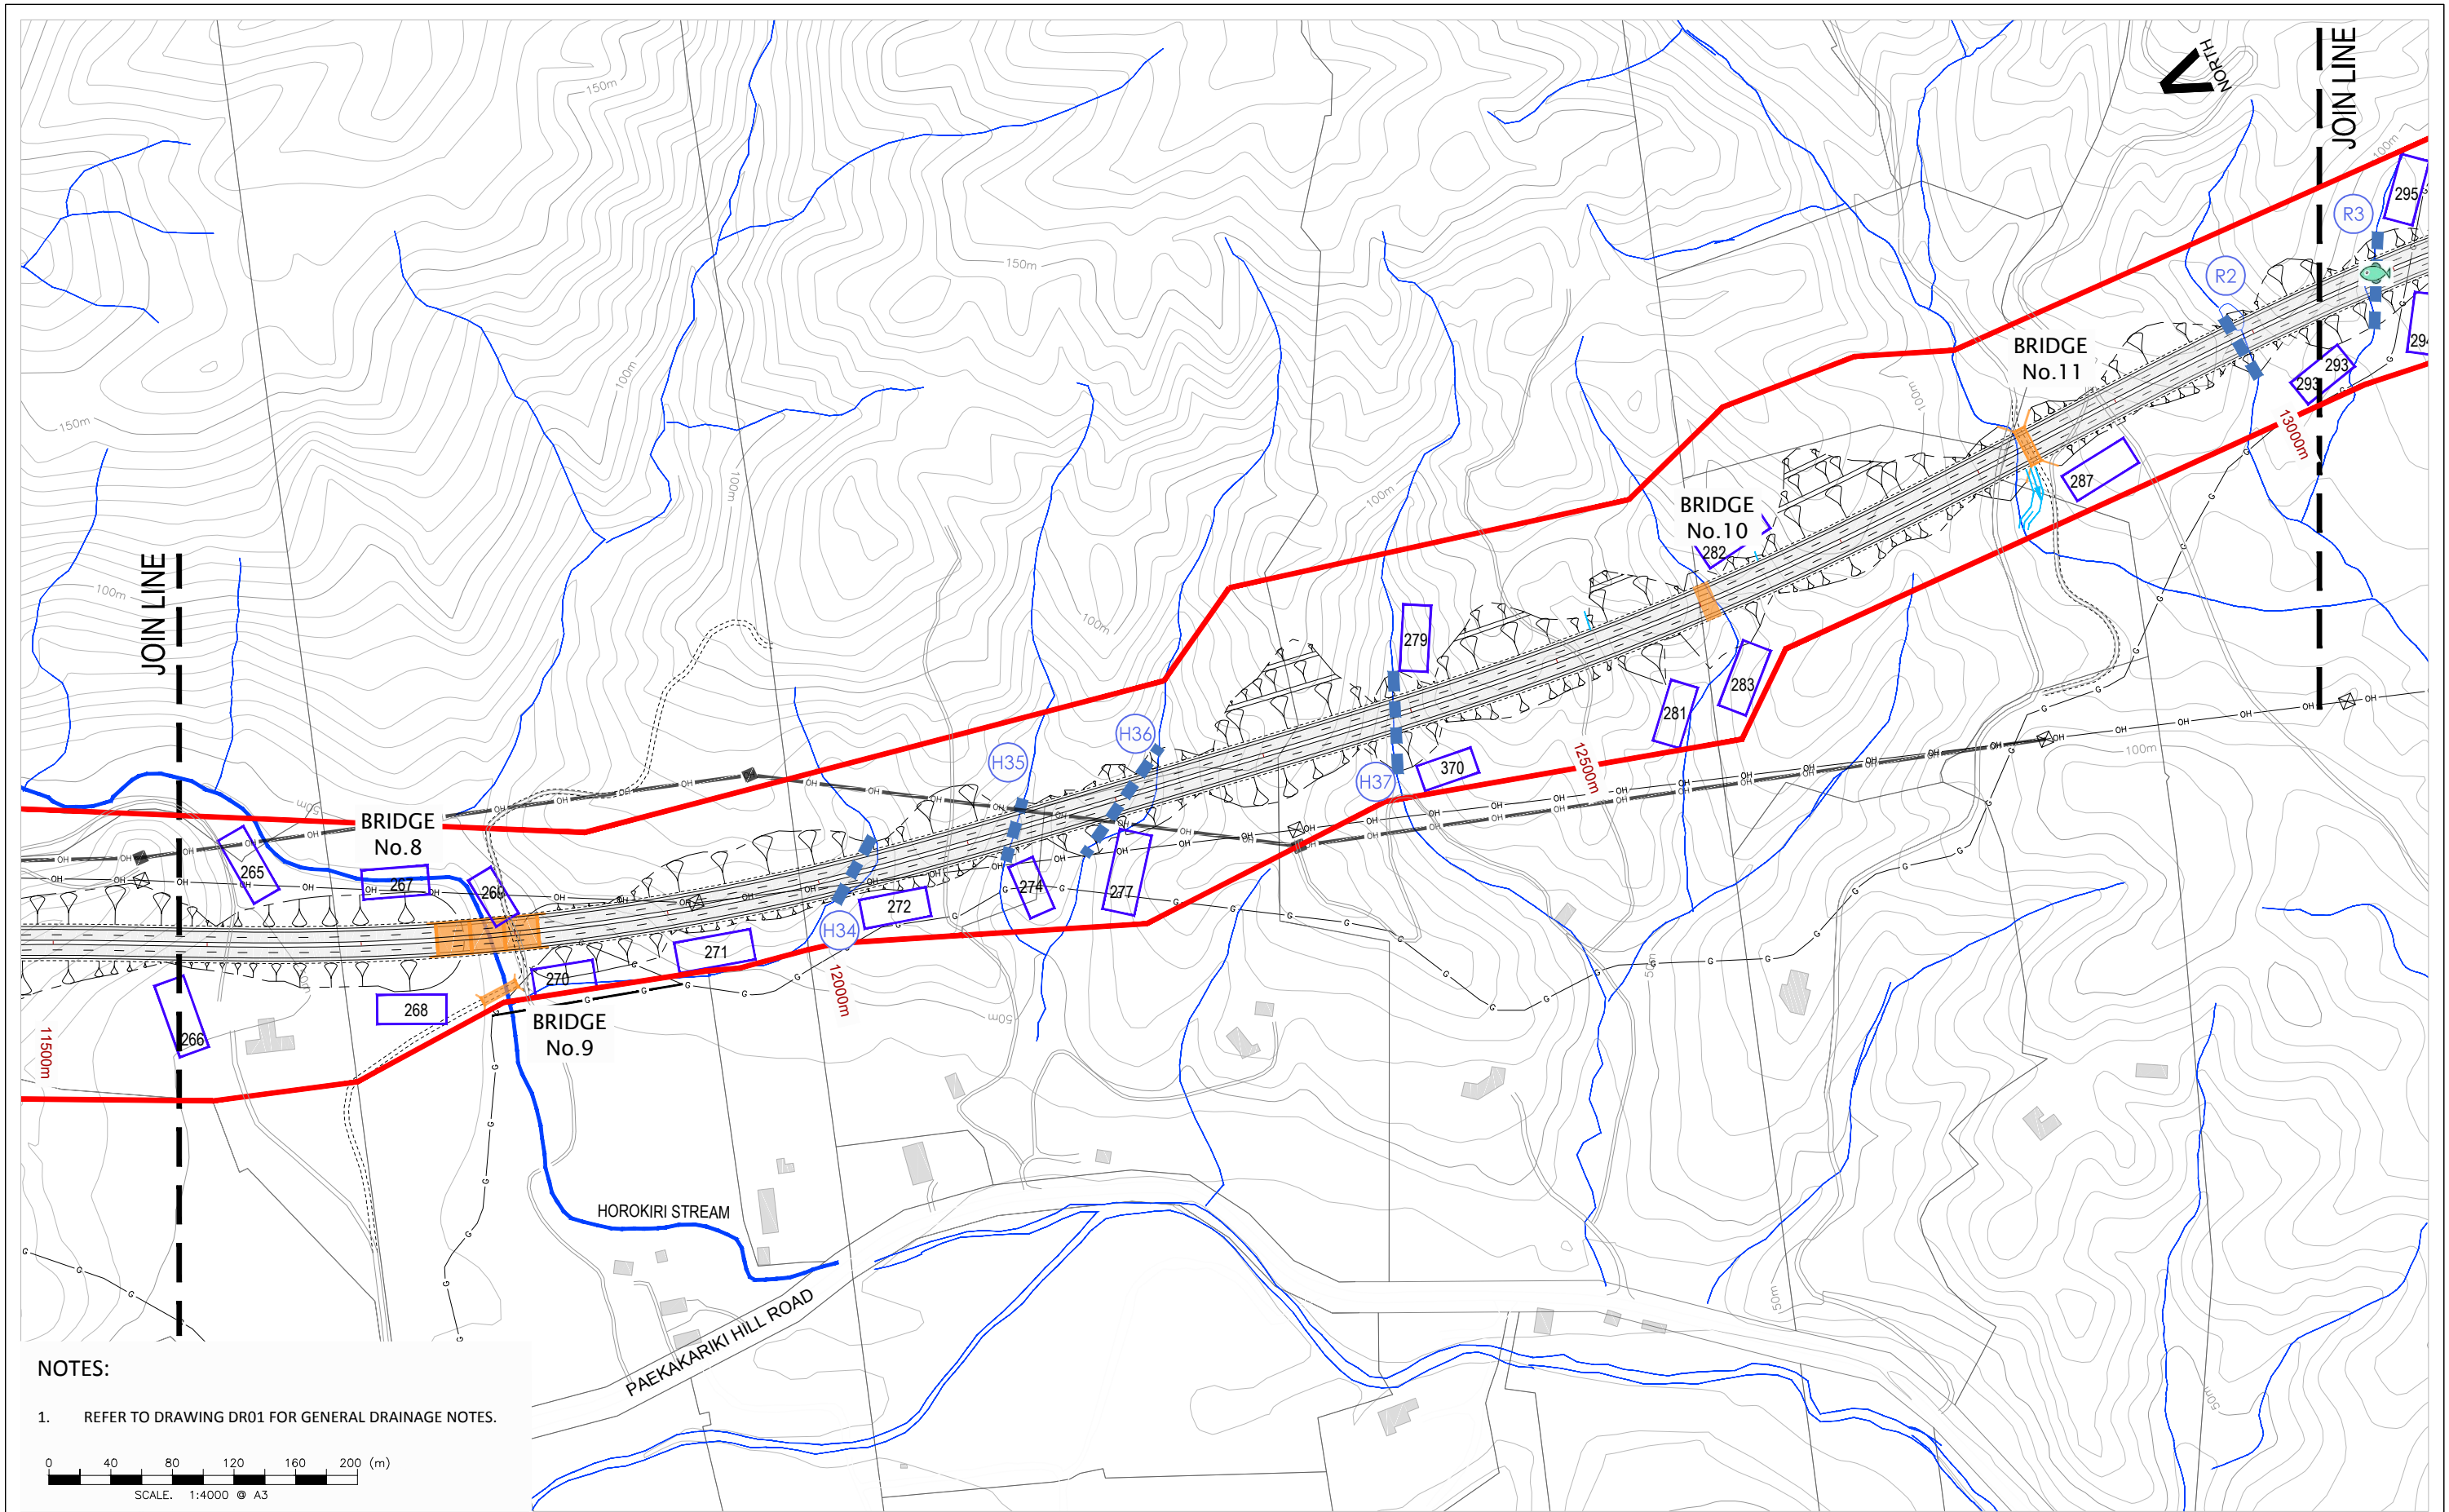


NOTES:
 1. REFER TO DRAWING DR01 FOR GENERAL DRAINAGE NOTES.

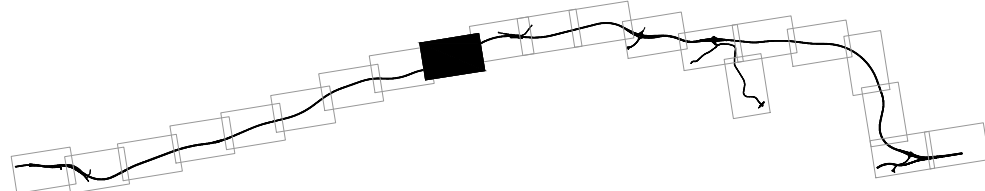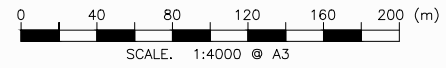



Revision	Amendment	Approved	Date
B	MINOR AMENDMENTS	MAE	07/2011
A	ISSUED FOR EPA REVIEW	MAE	04/2011



Project. TRANSMISSION GULLY PROJECT		Status. For Consenting
Title. Volume 4 - Plan Set Drainage Layout Plan Sheet 9 of 21		Version No. B
		Sheet No. DR09

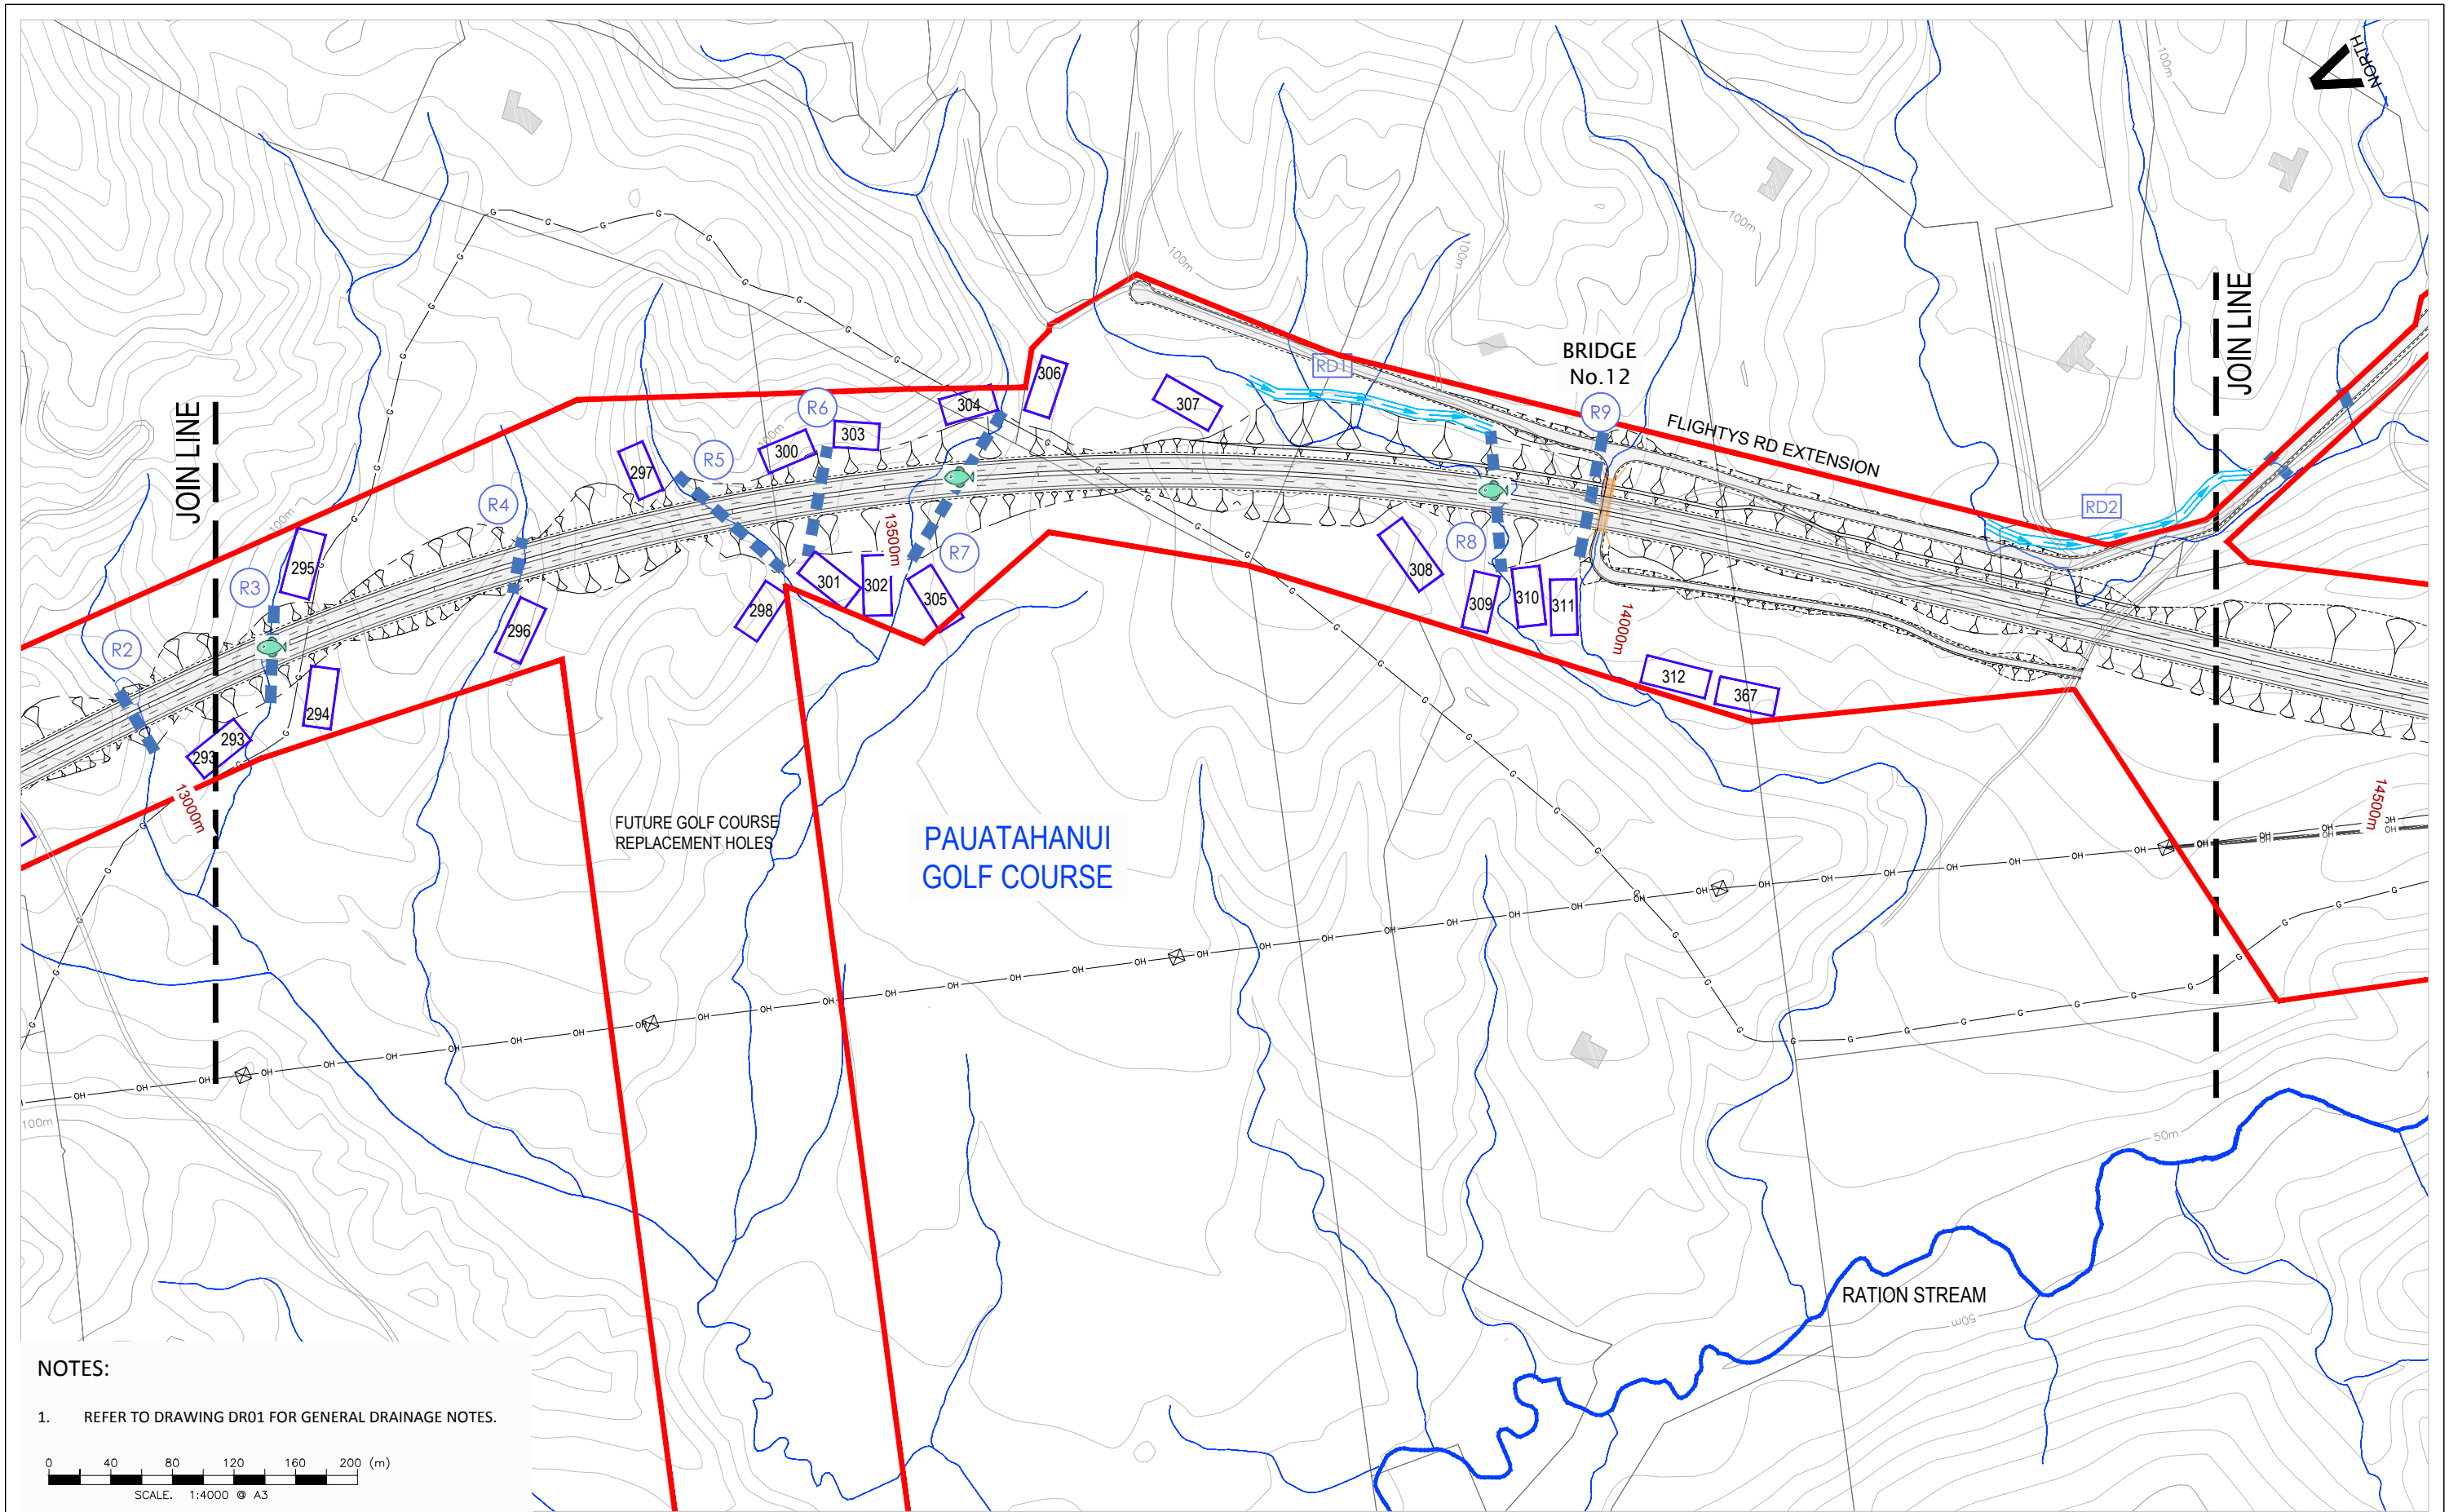


NOTES:
 1. REFER TO DRAWING DR01 FOR GENERAL DRAINAGE NOTES.

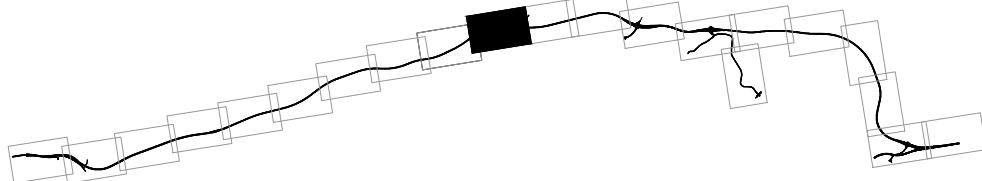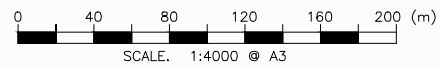



Revision	Amendment	Approved	Date
B	MINOR AMENDMENTS	MAE	07/2011
A	ISSUED FOR EPA REVIEW	MAE	04/2011



Project. TRANSMISSION GULLY PROJECT		Status. For Consenting
Title. Volume 4 - Plan Set Drainage Layout Plan Sheet 10 of 21		Version No. B
		Sheet No. DR10

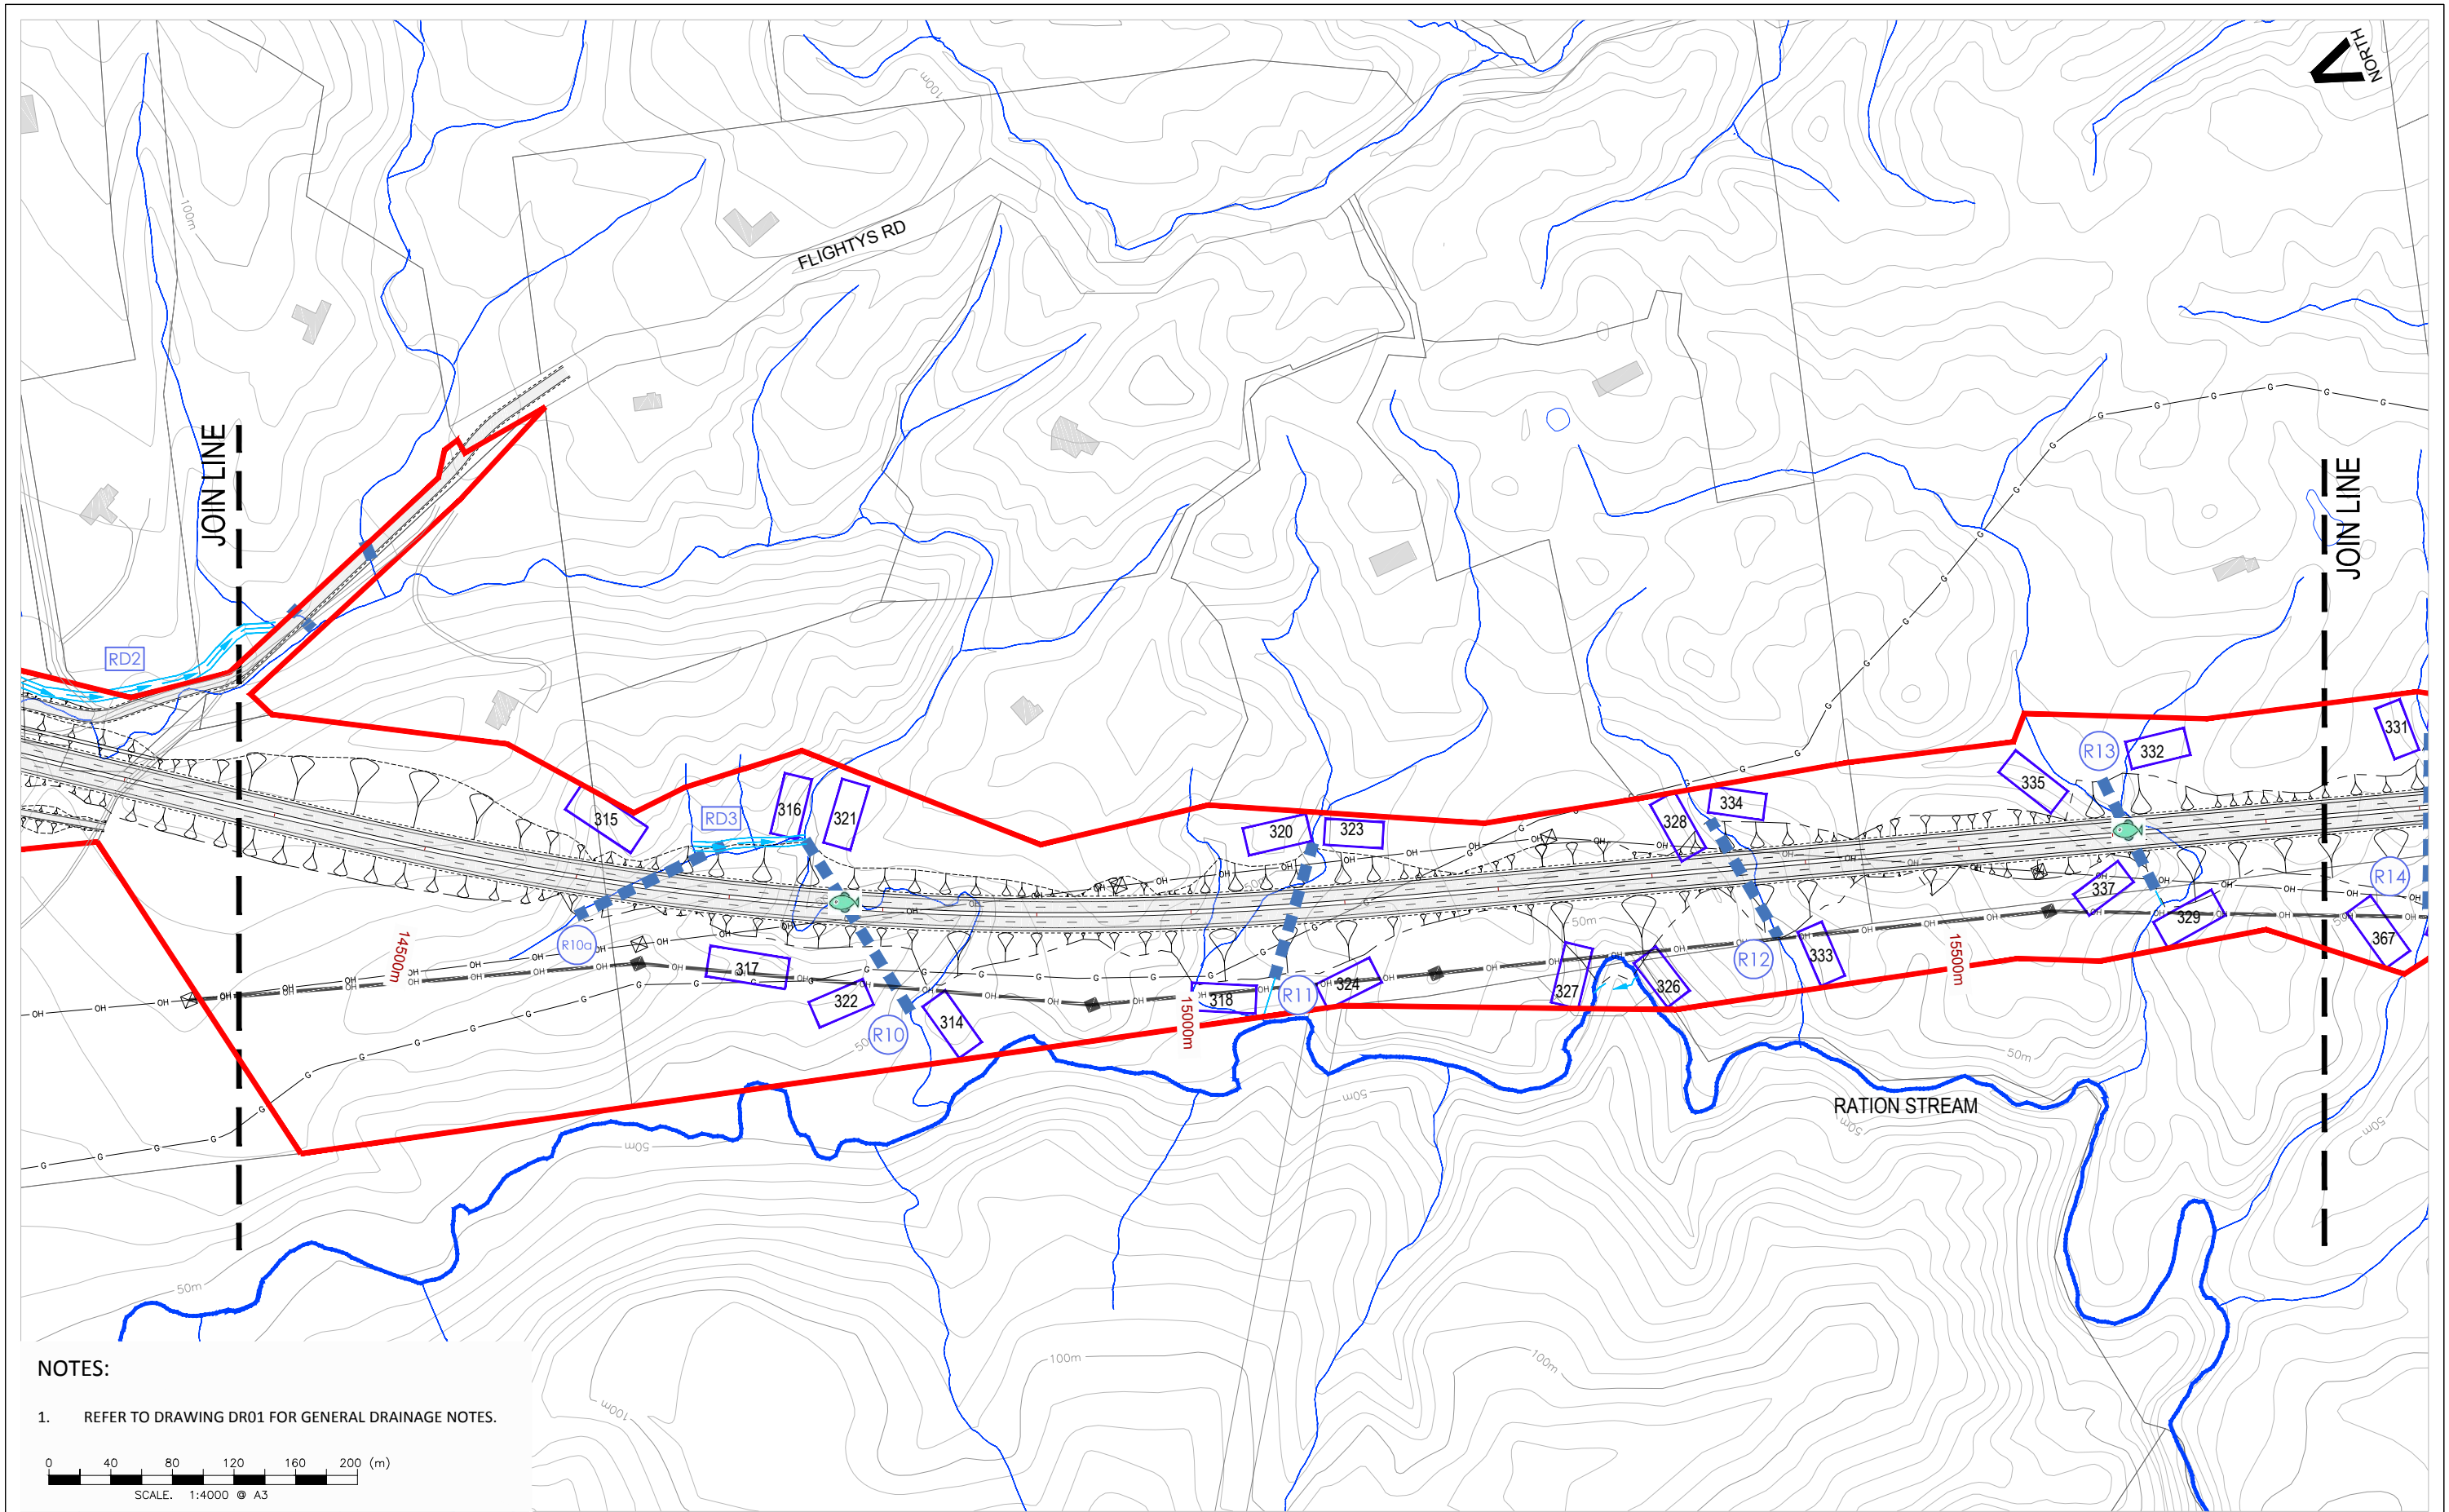

NOTES:
 1. REFER TO DRAWING DR01 FOR GENERAL DRAINAGE NOTES.

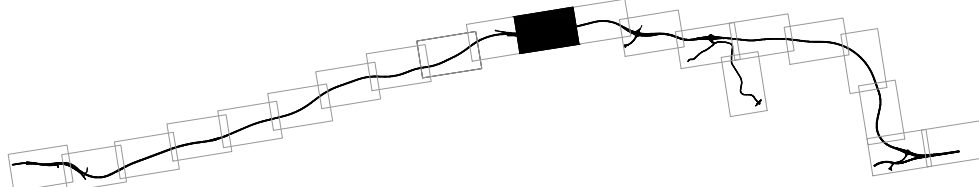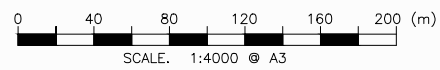

Revision	Amendment	Approved	Date
B	MINOR AMENDMENTS	MAE	07/2011
A	ISSUED FOR EPA REVIEW	MAE	04/2011




Project: **TRANSMISSION GULLY PROJECT**

Title: **Volume 4 - Plan Set
 Drainage Layout Plan
 Sheet 11 of 21**



Status: **For Consenting**

Sheet No. **DR11** Version No. **B**

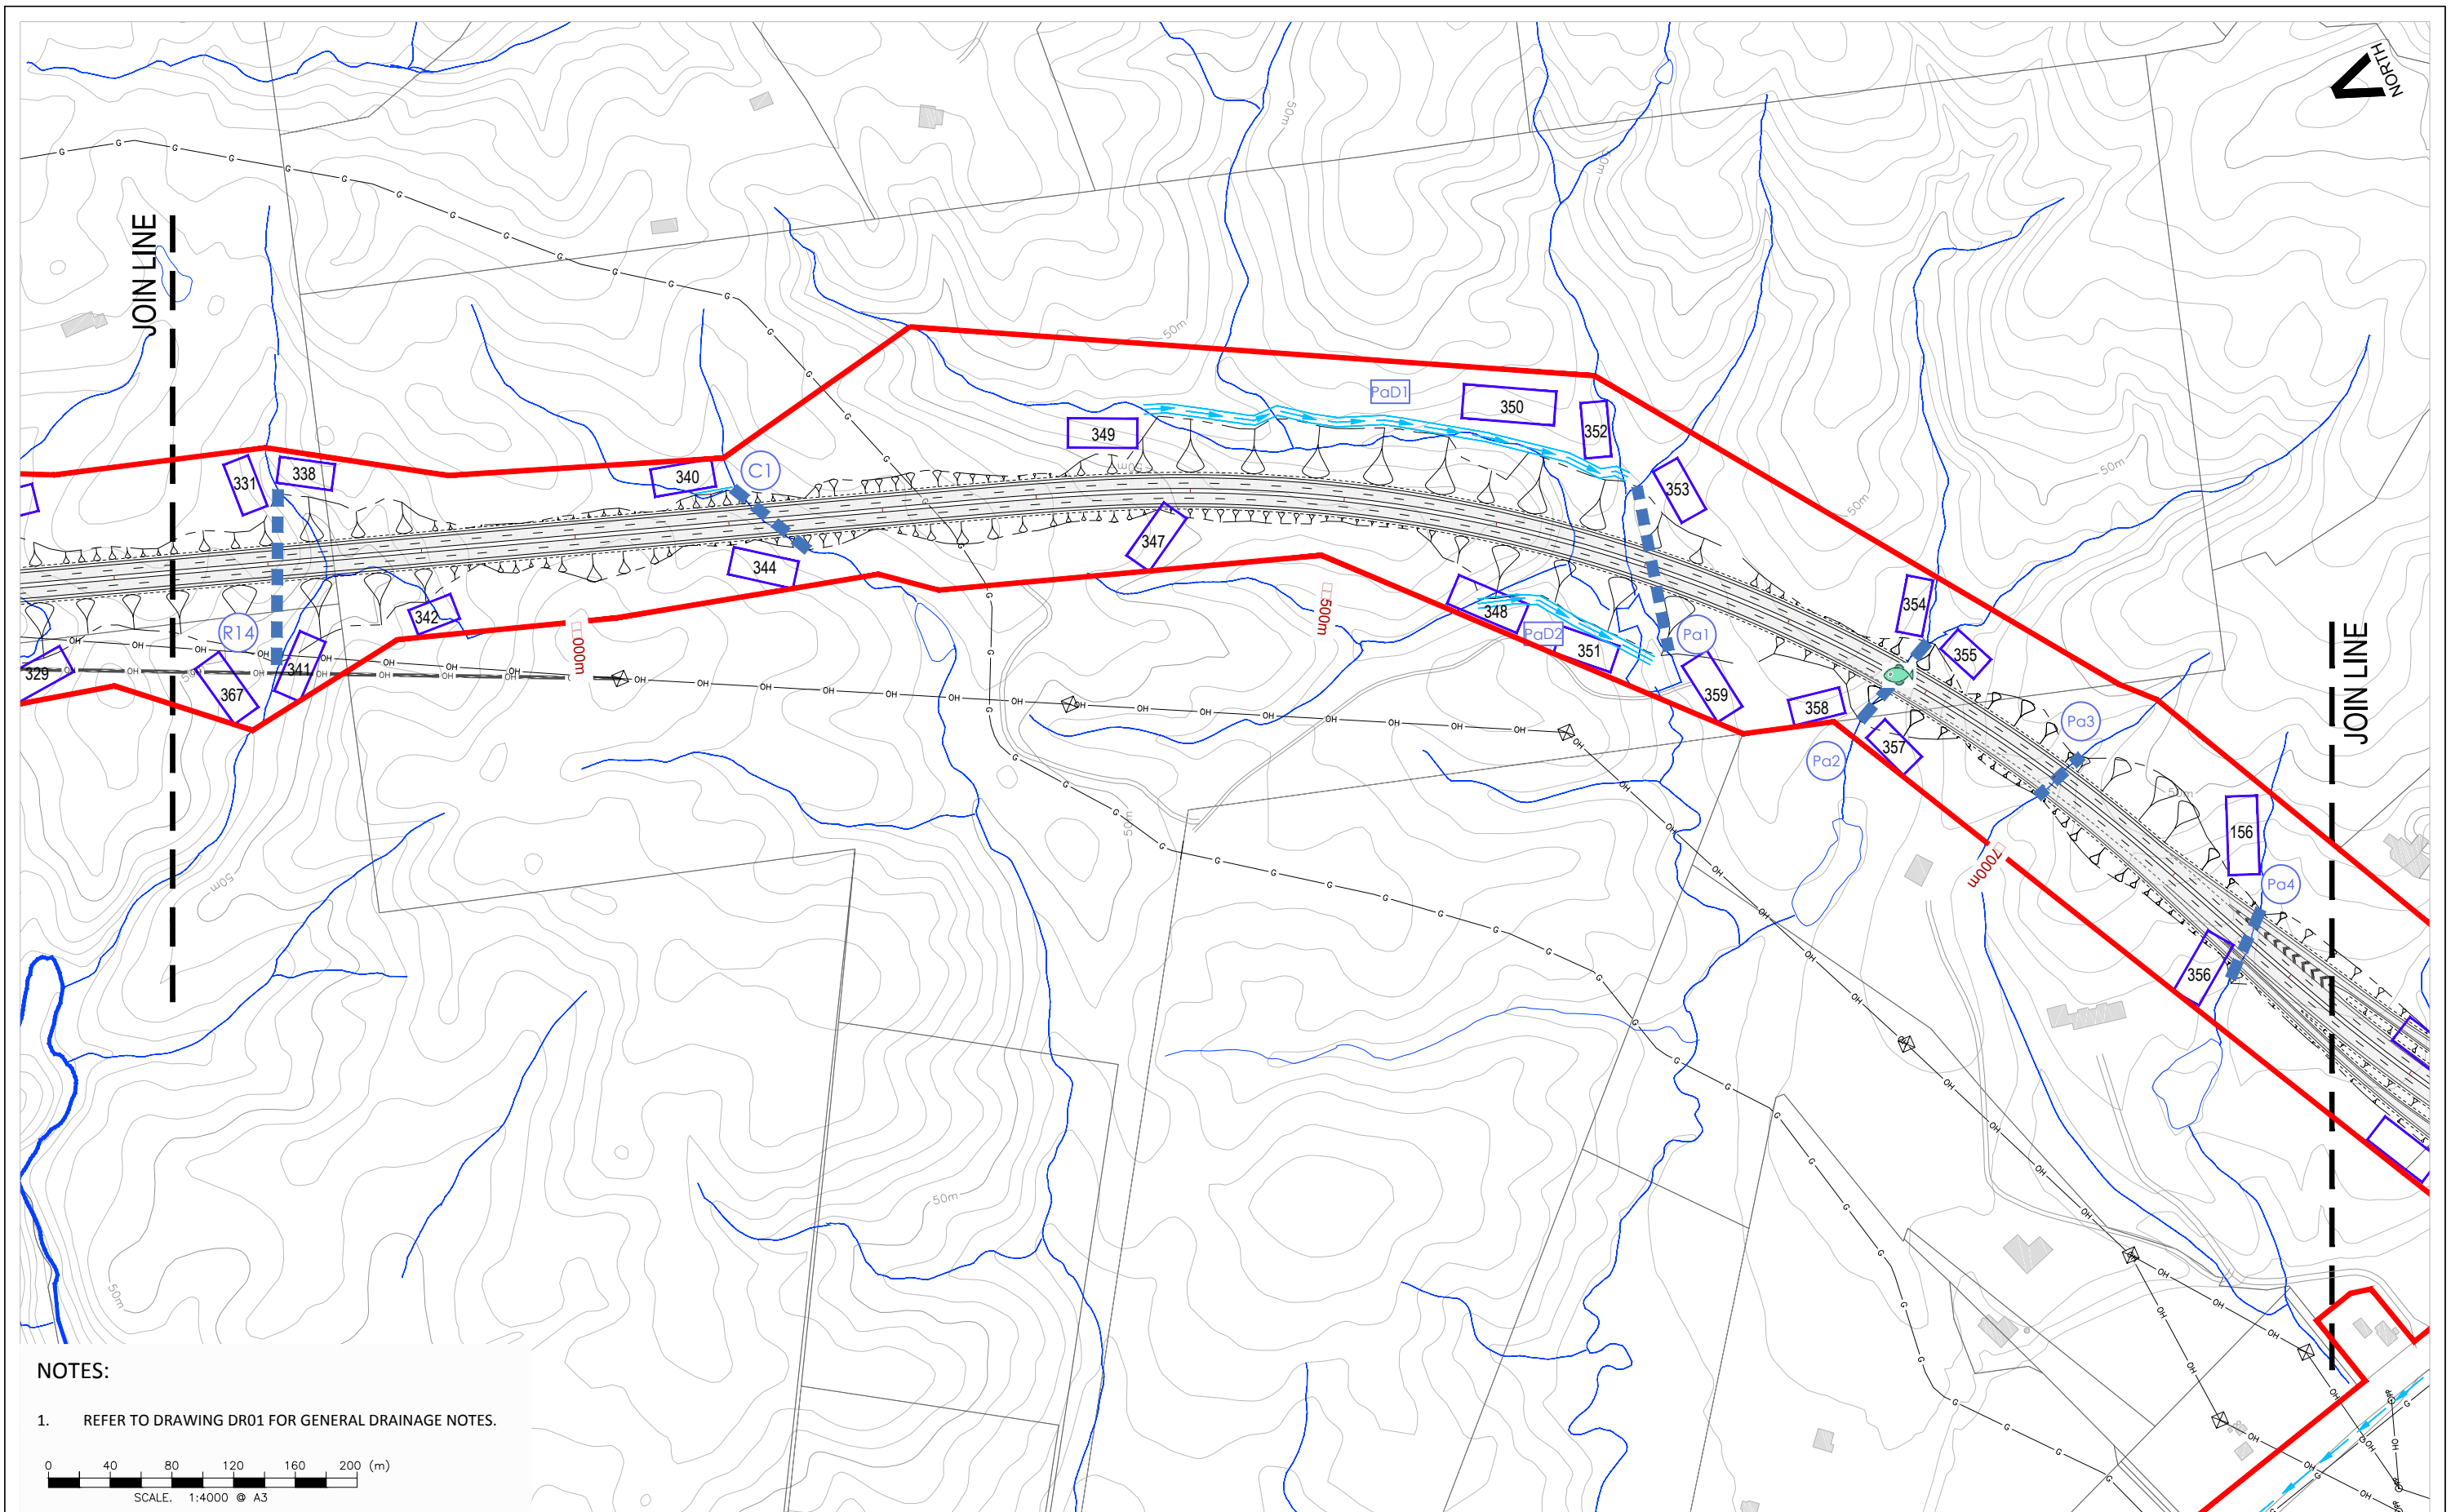

NOTES:

1. REFER TO DRAWING DR01 FOR GENERAL DRAINAGE NOTES.

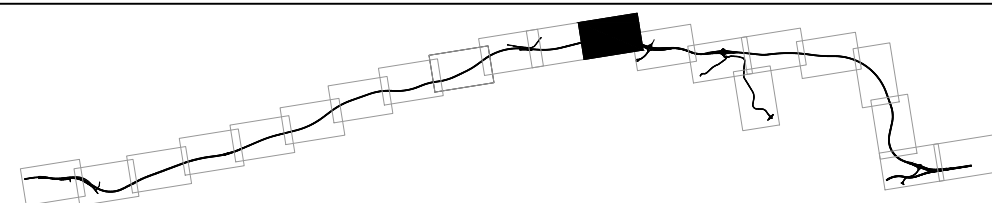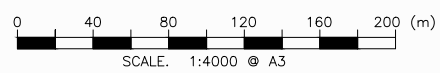

Revision	Amendment	Approved	Date
B	MINOR AMENDMENTS	MAE	07/2011
A	ISSUED FOR EPA REVIEW	MAE	04/2011




Project: **TRANSMISSION GULLY PROJECT**



Title: **Volume 4 - Plan Set
Drainage Layout Plan
Sheet 12 of 21**

Status: **For Consenting**

Sheet No. **DR12** Version No. **B**

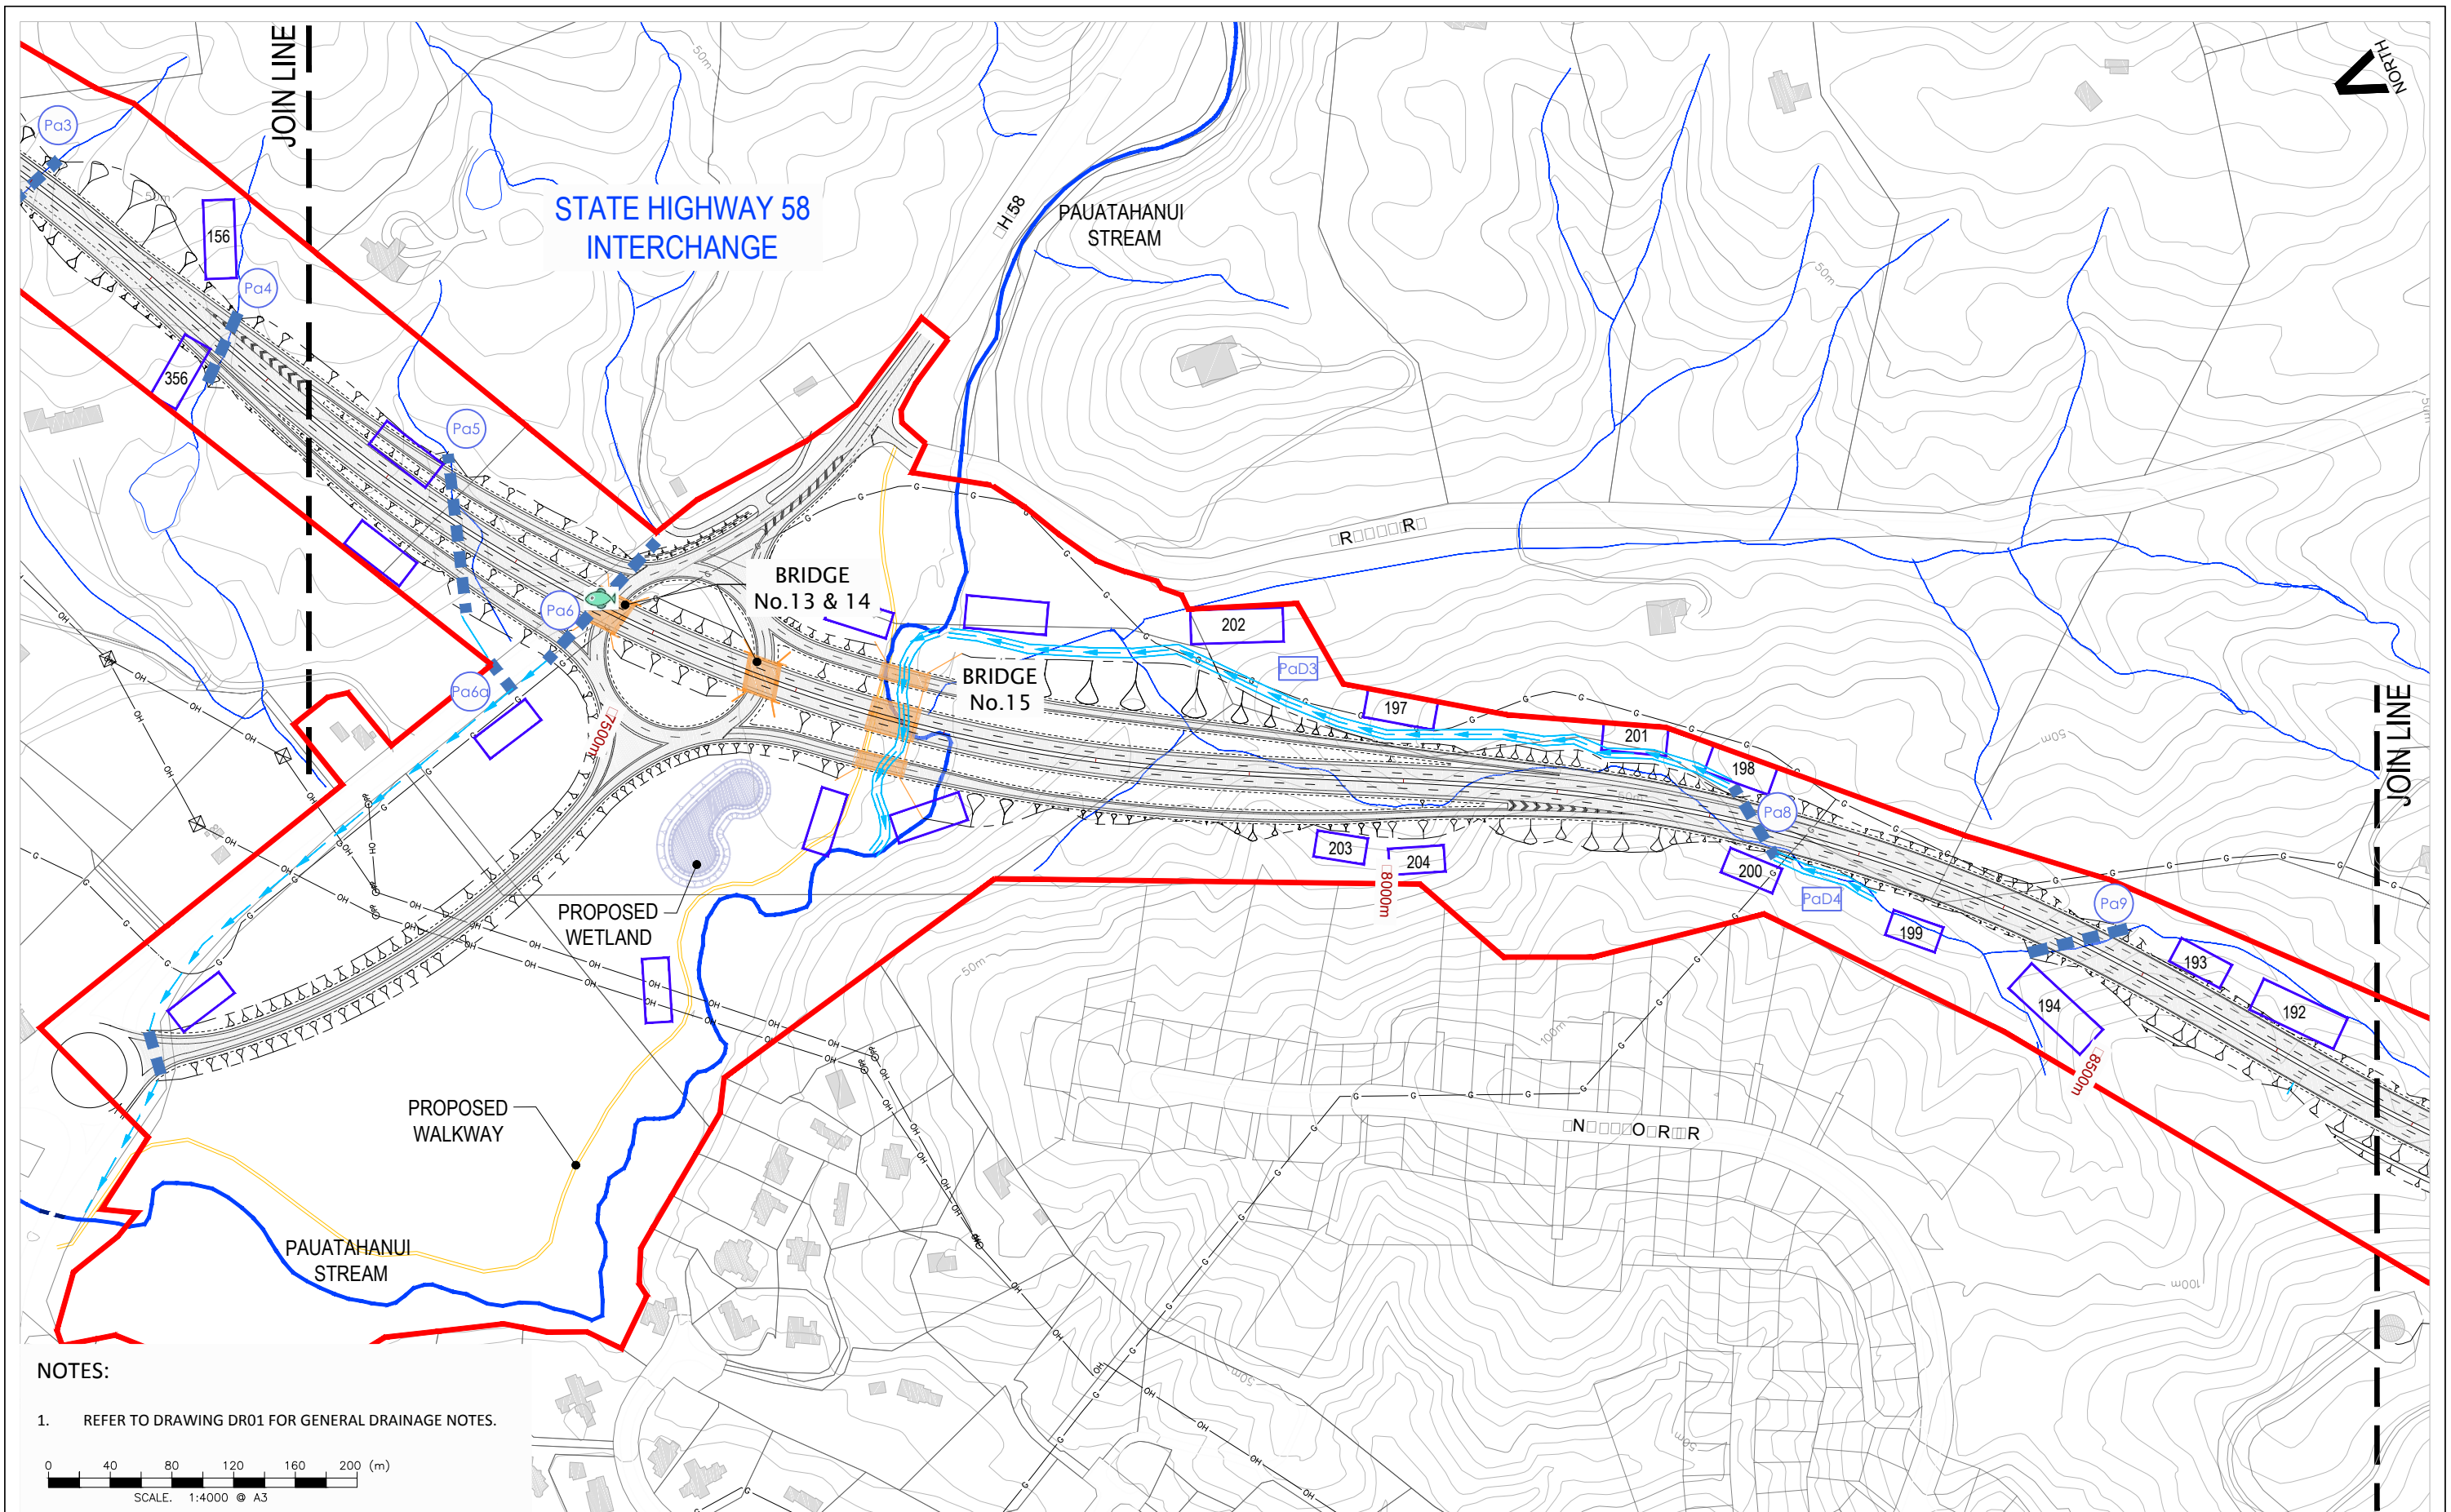


NOTES:
 1. REFER TO DRAWING DR01 FOR GENERAL DRAINAGE NOTES.

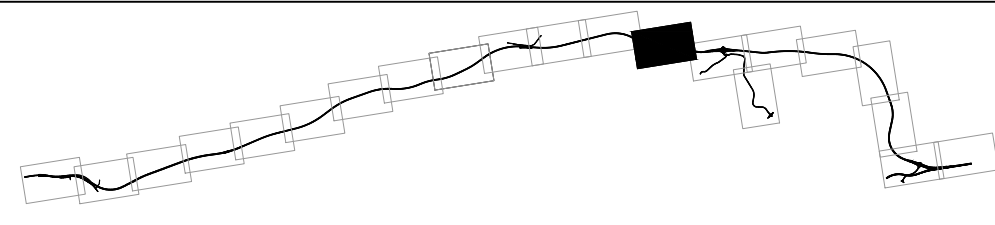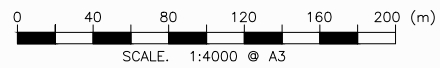



Revision	Amendment	Approved	Date
B	MINOR AMENDMENTS	MAE	07/2011
A	ISSUED FOR EPA REVIEW	MAE	04/2011



Project: TRANSMISSION GULLY PROJECT		Status: For Consenting
Title: Volume 4 - Plan Set Drainage Layout Plan Sheet 13 of 21		Version No. B
		Sheet No. DR13

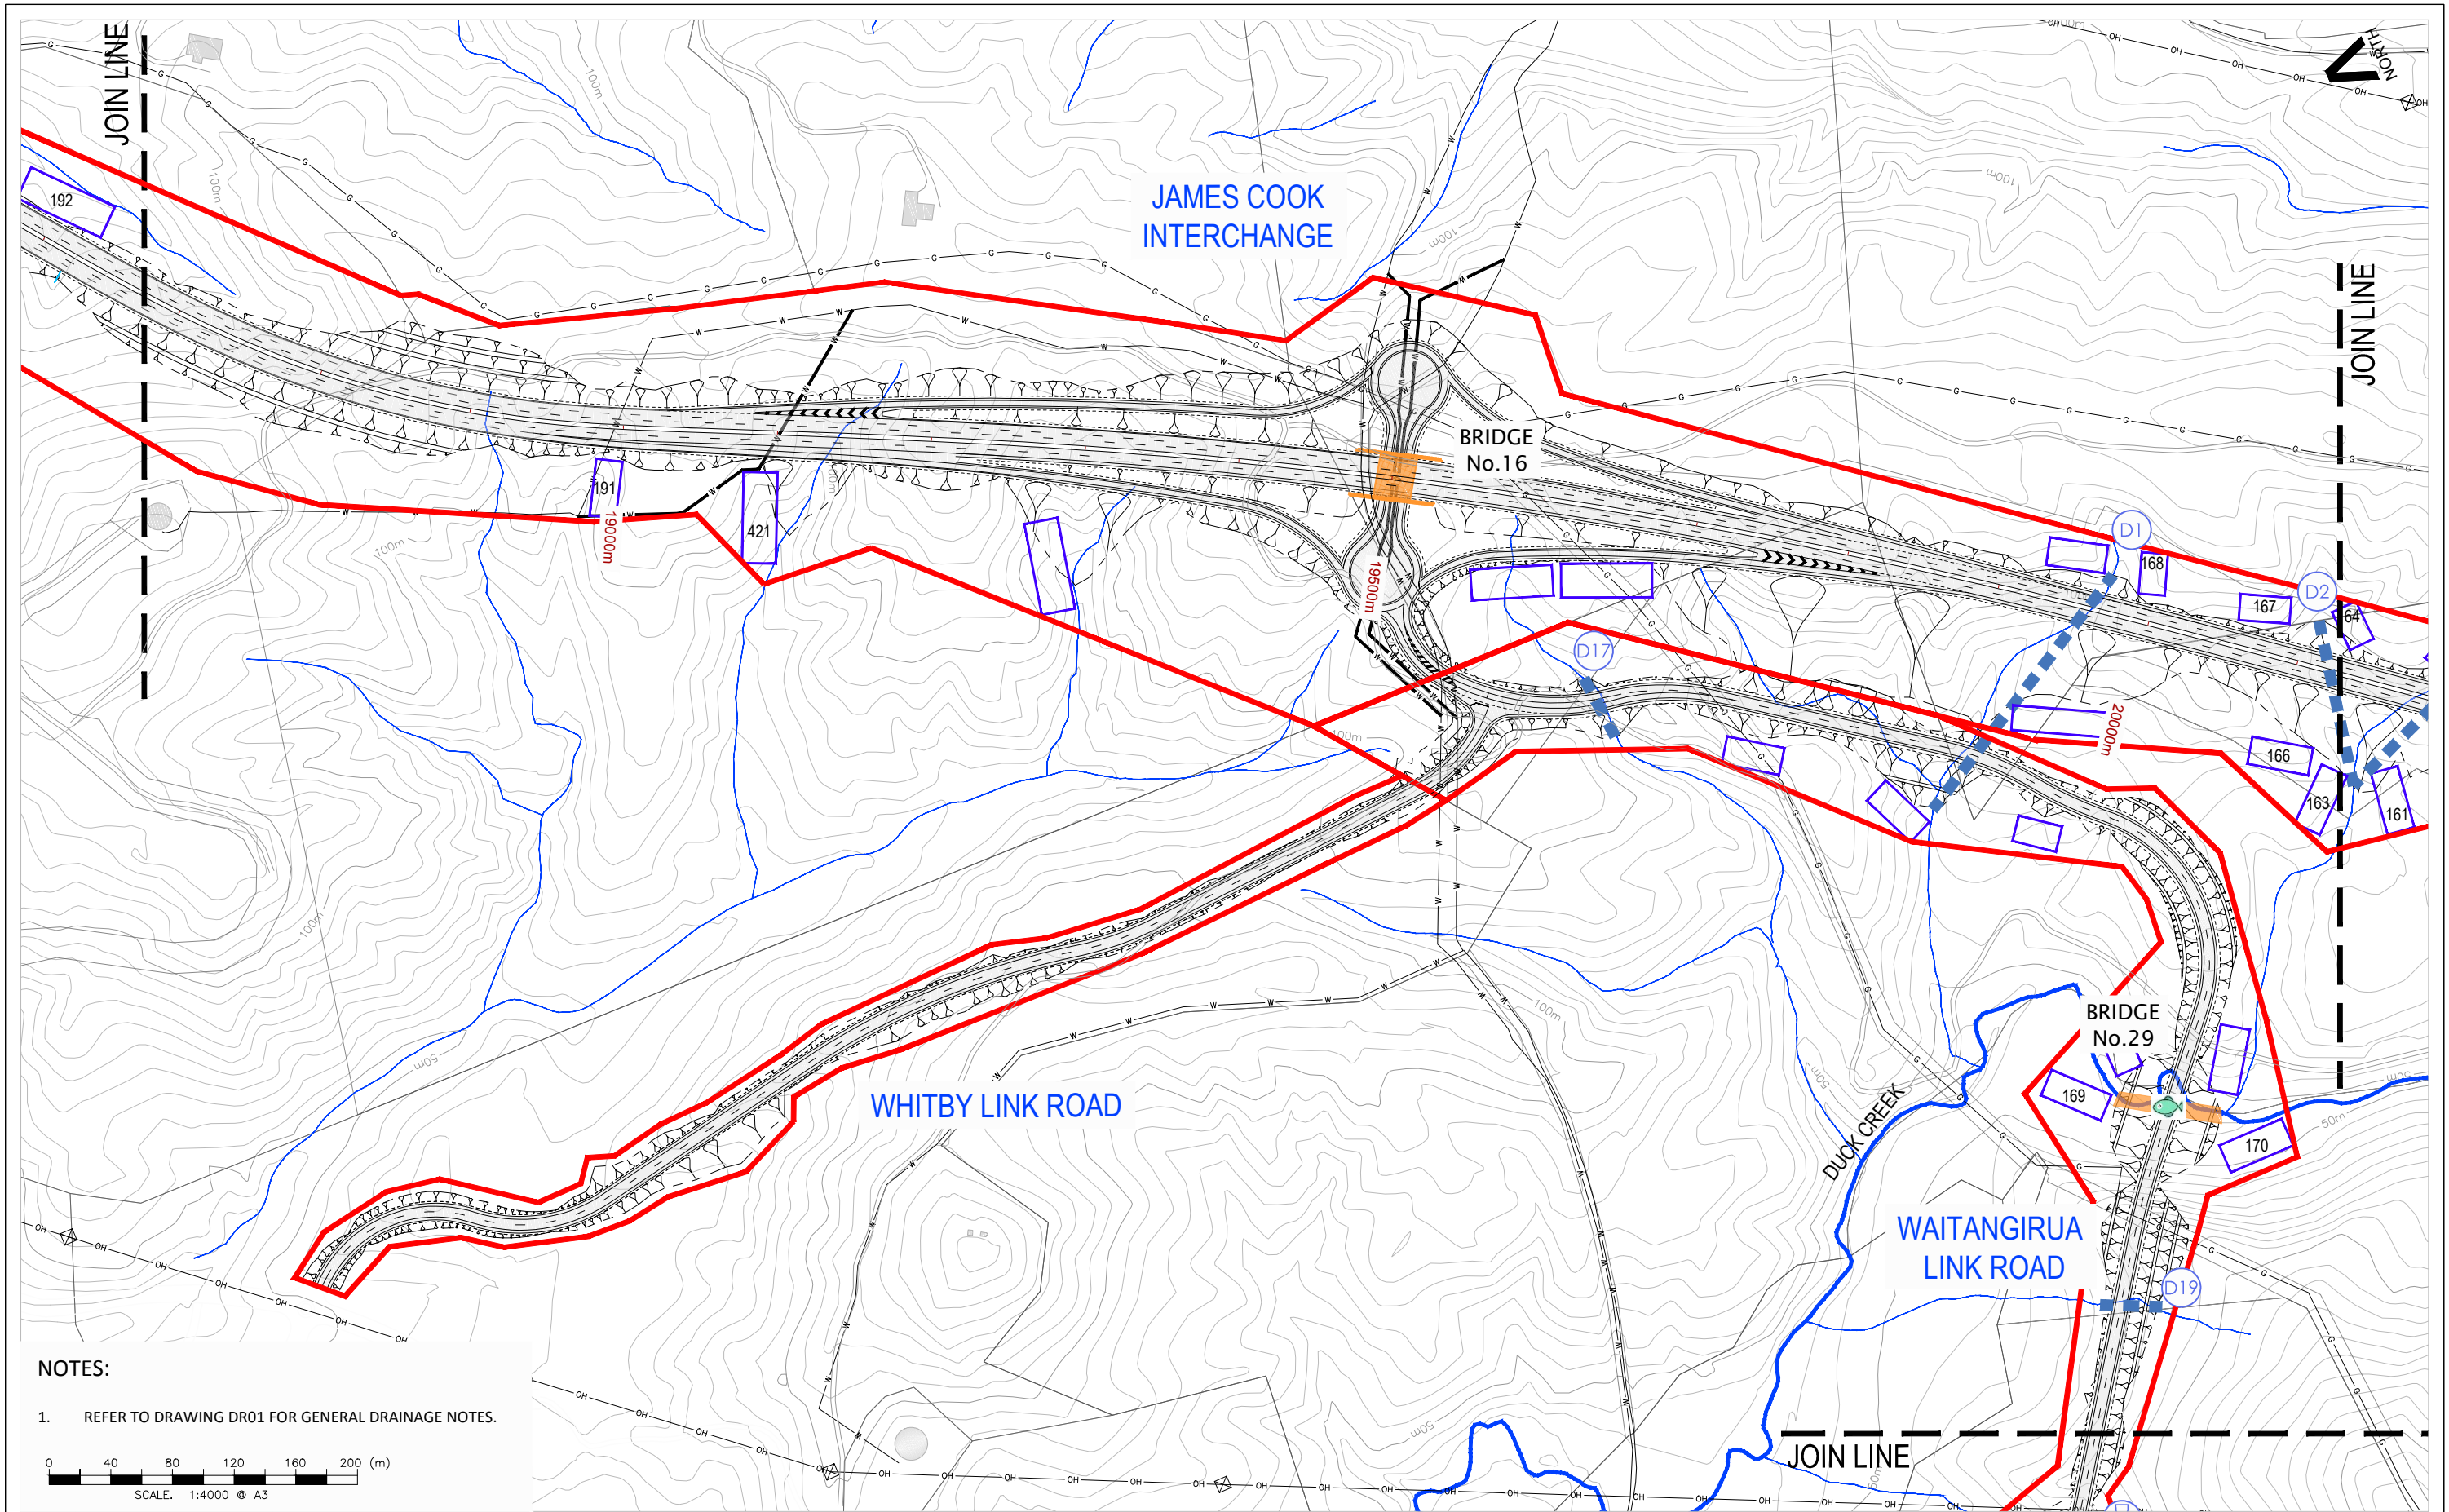


NOTES:
 1. REFER TO DRAWING DR01 FOR GENERAL DRAINAGE NOTES.

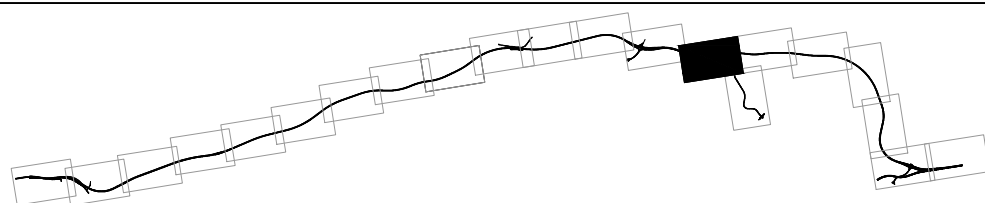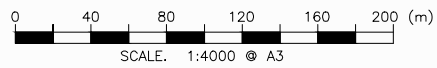



Revision	Amendment	Approved	Date
B	MINOR AMENDMENTS	MAE	07/2011
A	ISSUED FOR EPA REVIEW	MAE	04/2011



Project: TRANSMISSION GULLY PROJECT	
Title: Volume 4 - Plan Set Drainage Layout Plan Sheet 14 of 21	
Status: For Consenting	Version No. B
Sheet No. DR14	

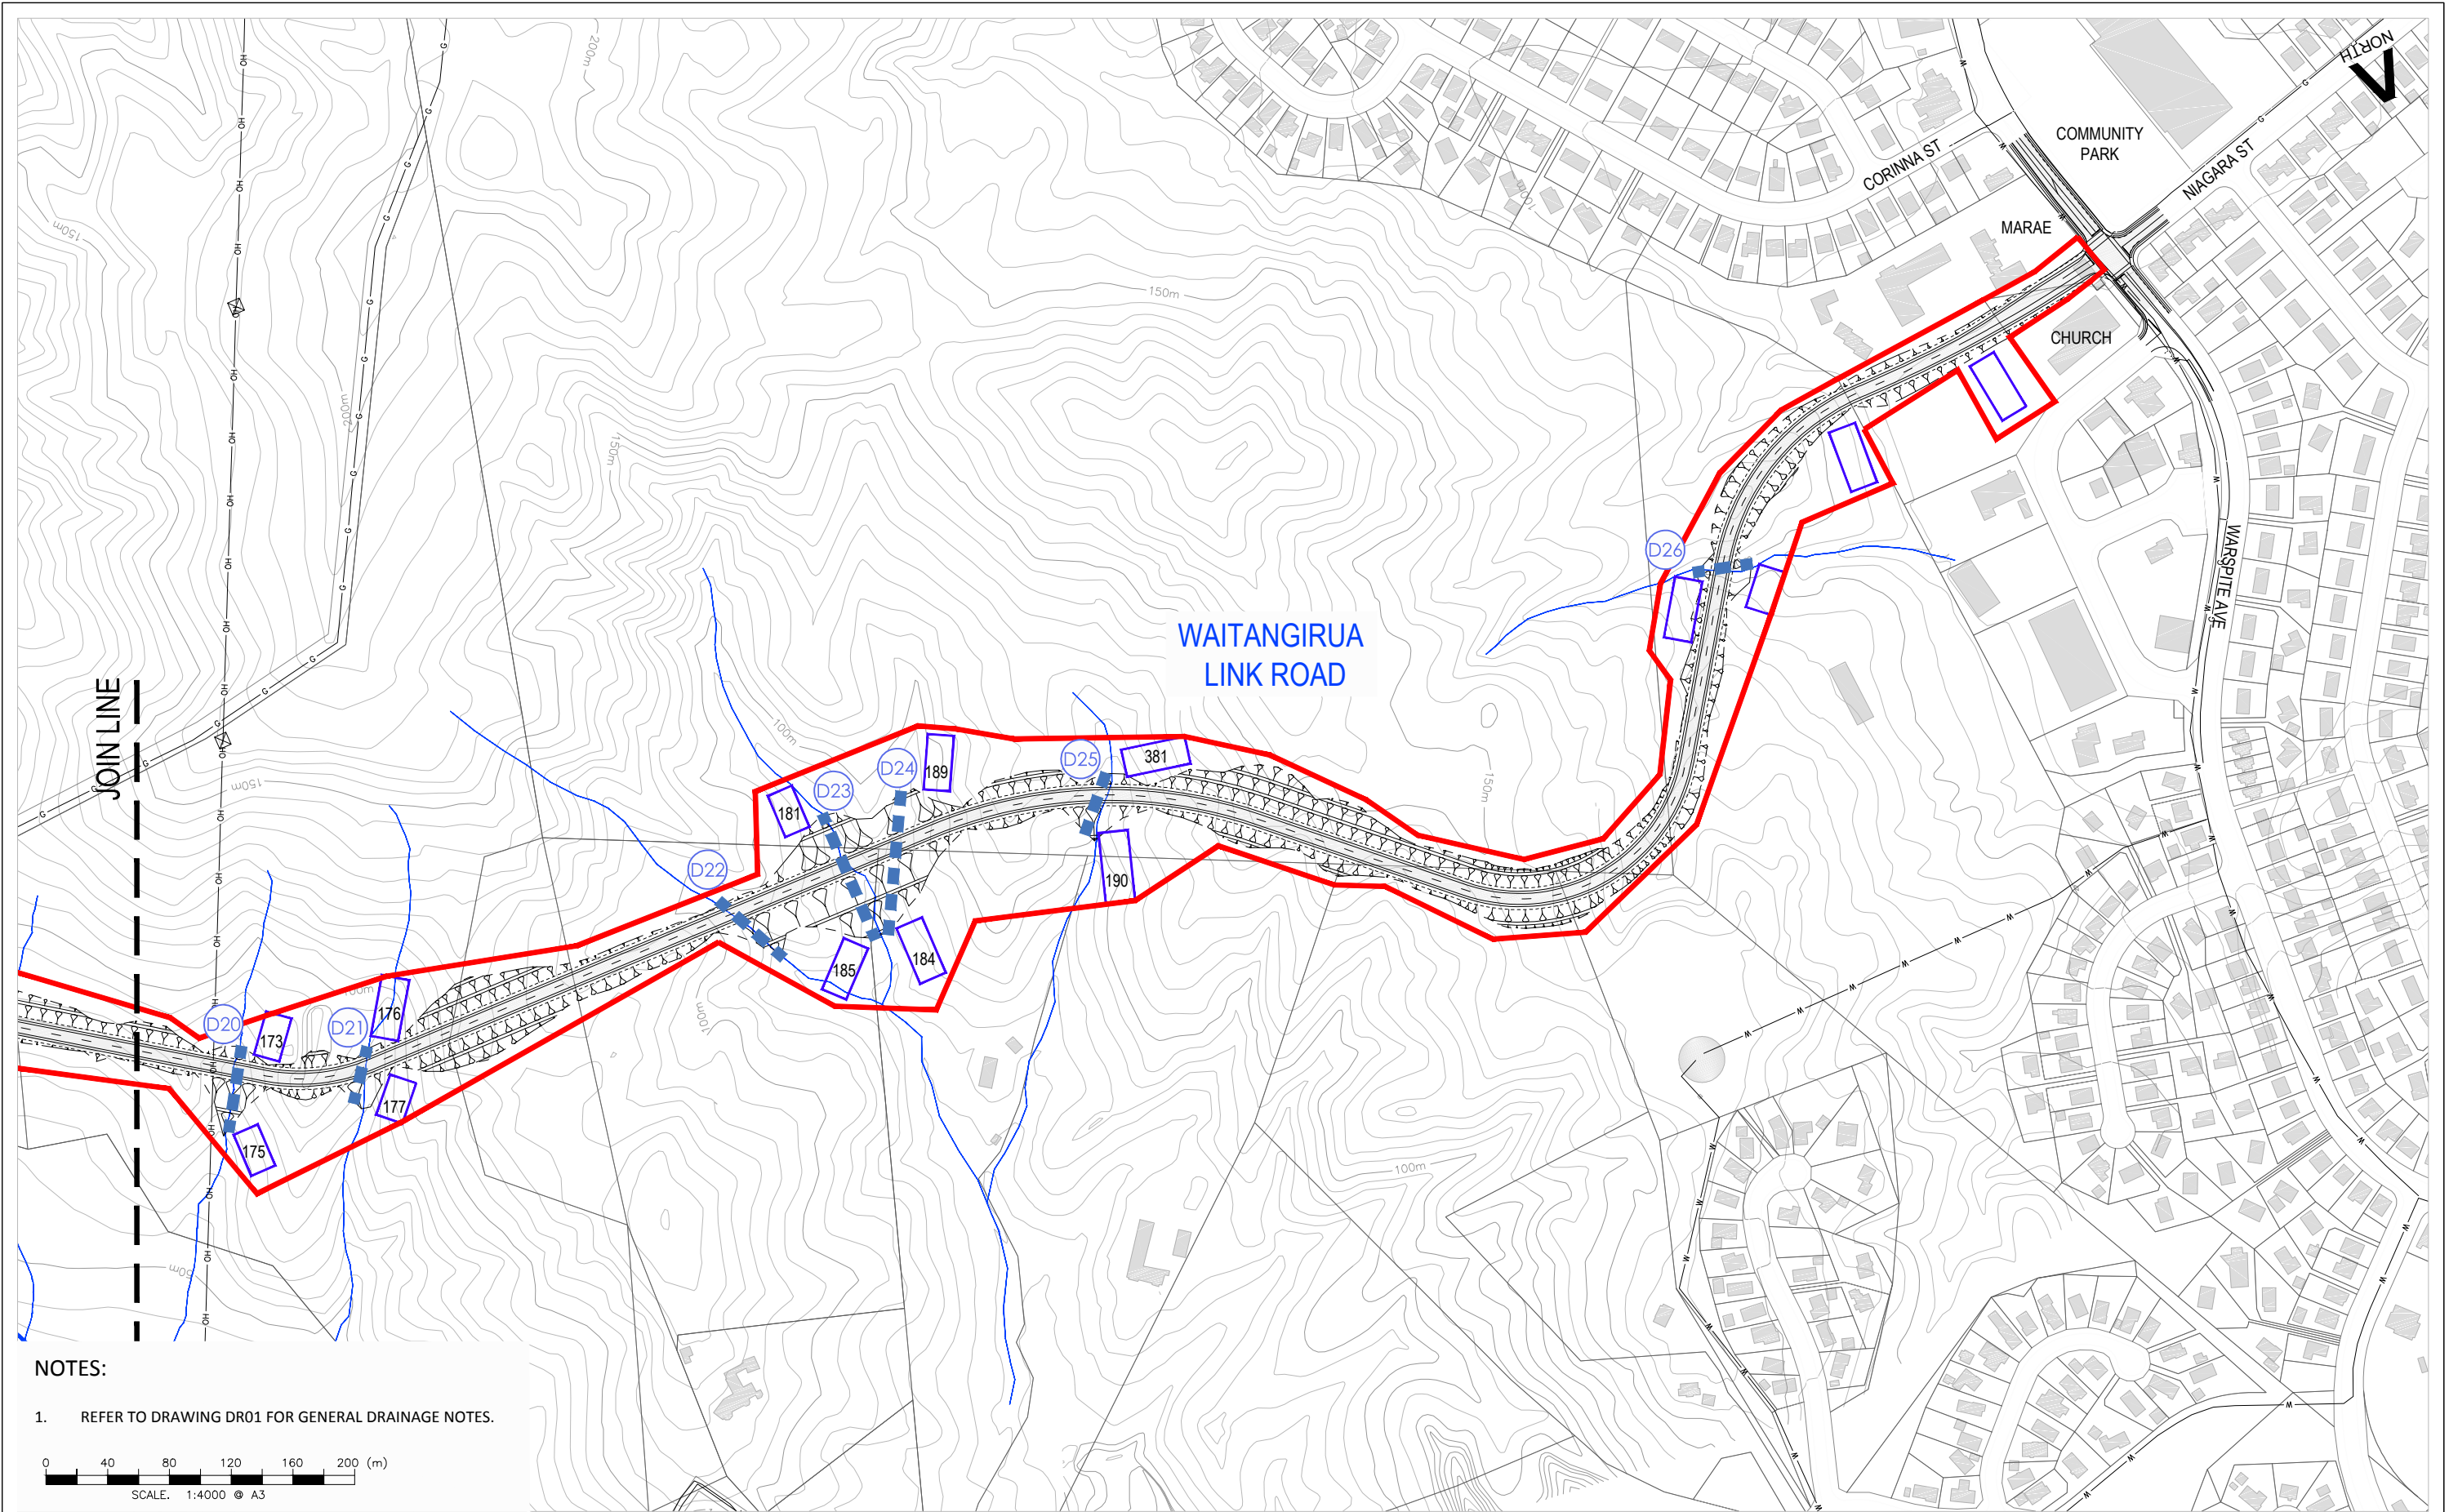


NOTES:
 1. REFER TO DRAWING DR01 FOR GENERAL DRAINAGE NOTES.

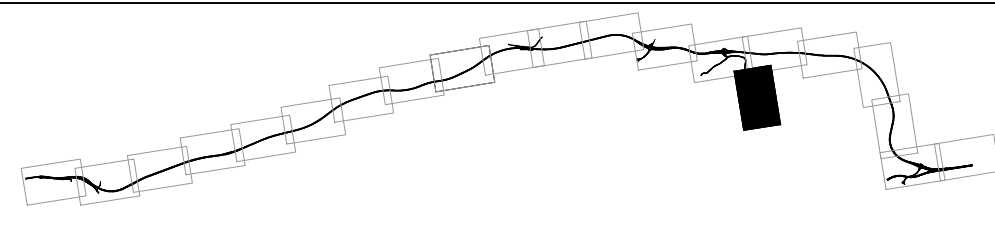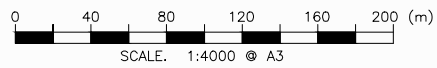



Revision	Amendment	Approved	Date
B	MINOR AMENDMENTS	MAE	07/2011
A	ISSUED FOR EPA REVIEW	MAE	04/2011



Project: TRANSMISSION GULLY PROJECT	
Title: Volume 4 - Plan Set Drainage Layout Plan Sheet 15 of 21	
Status: For Consenting	Version No. B
Sheet No. DR15	

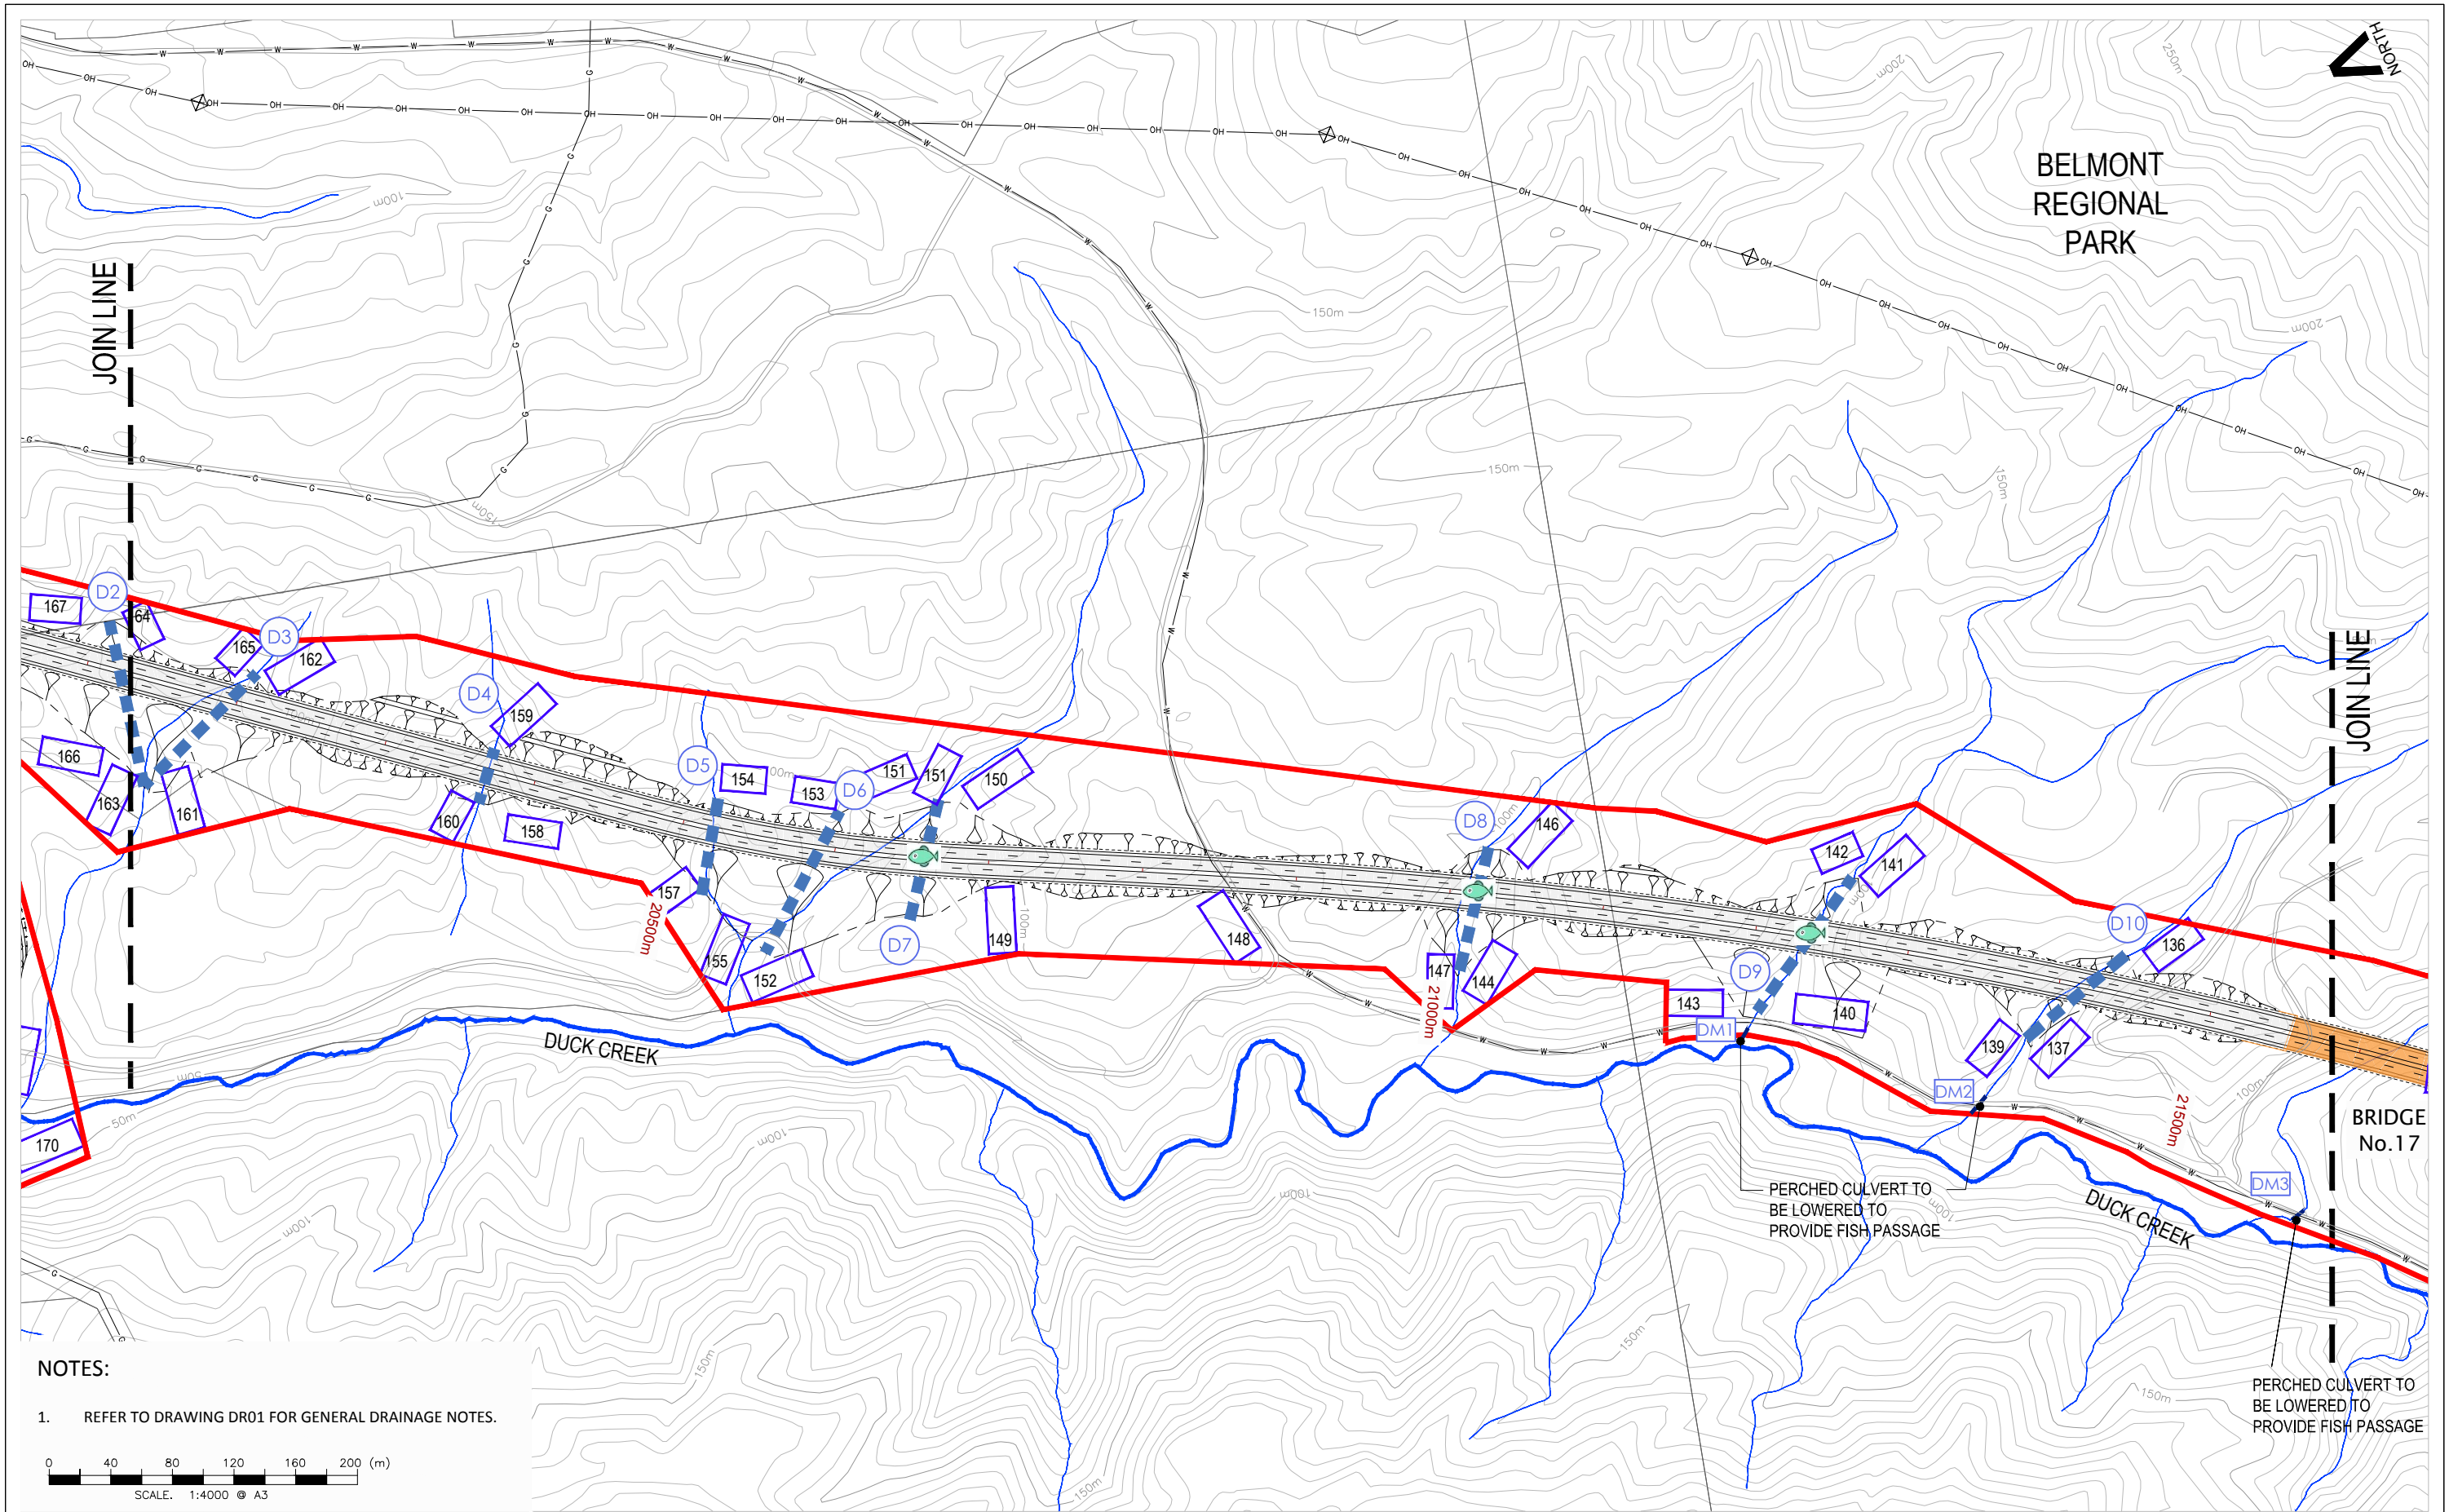

NOTES:
 1. REFER TO DRAWING DR01 FOR GENERAL DRAINAGE NOTES.

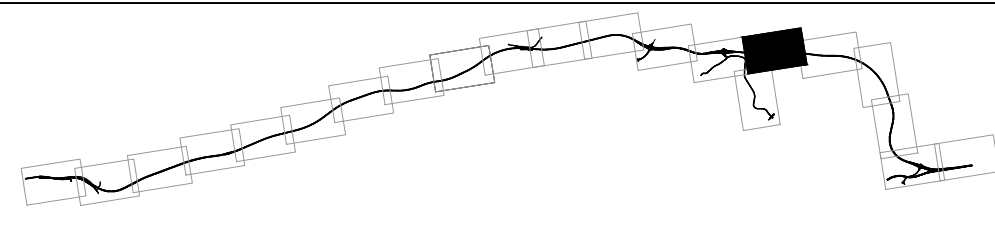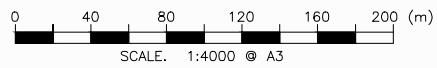

Revision	Amendment	Approved	Date
B	MINOR AMENDMENTS	MAE	07/2011
A	ISSUED FOR EPA REVIEW	MAE	04/2011




Project: **TRANSMISSION GULLY PROJECT**



Title: **Volume 4 - Plan Set
 Drainage Layout Plan
 Sheet 16 of 21**

Status: **For Consenting**

Sheet No. **DR16** Version No. **B**

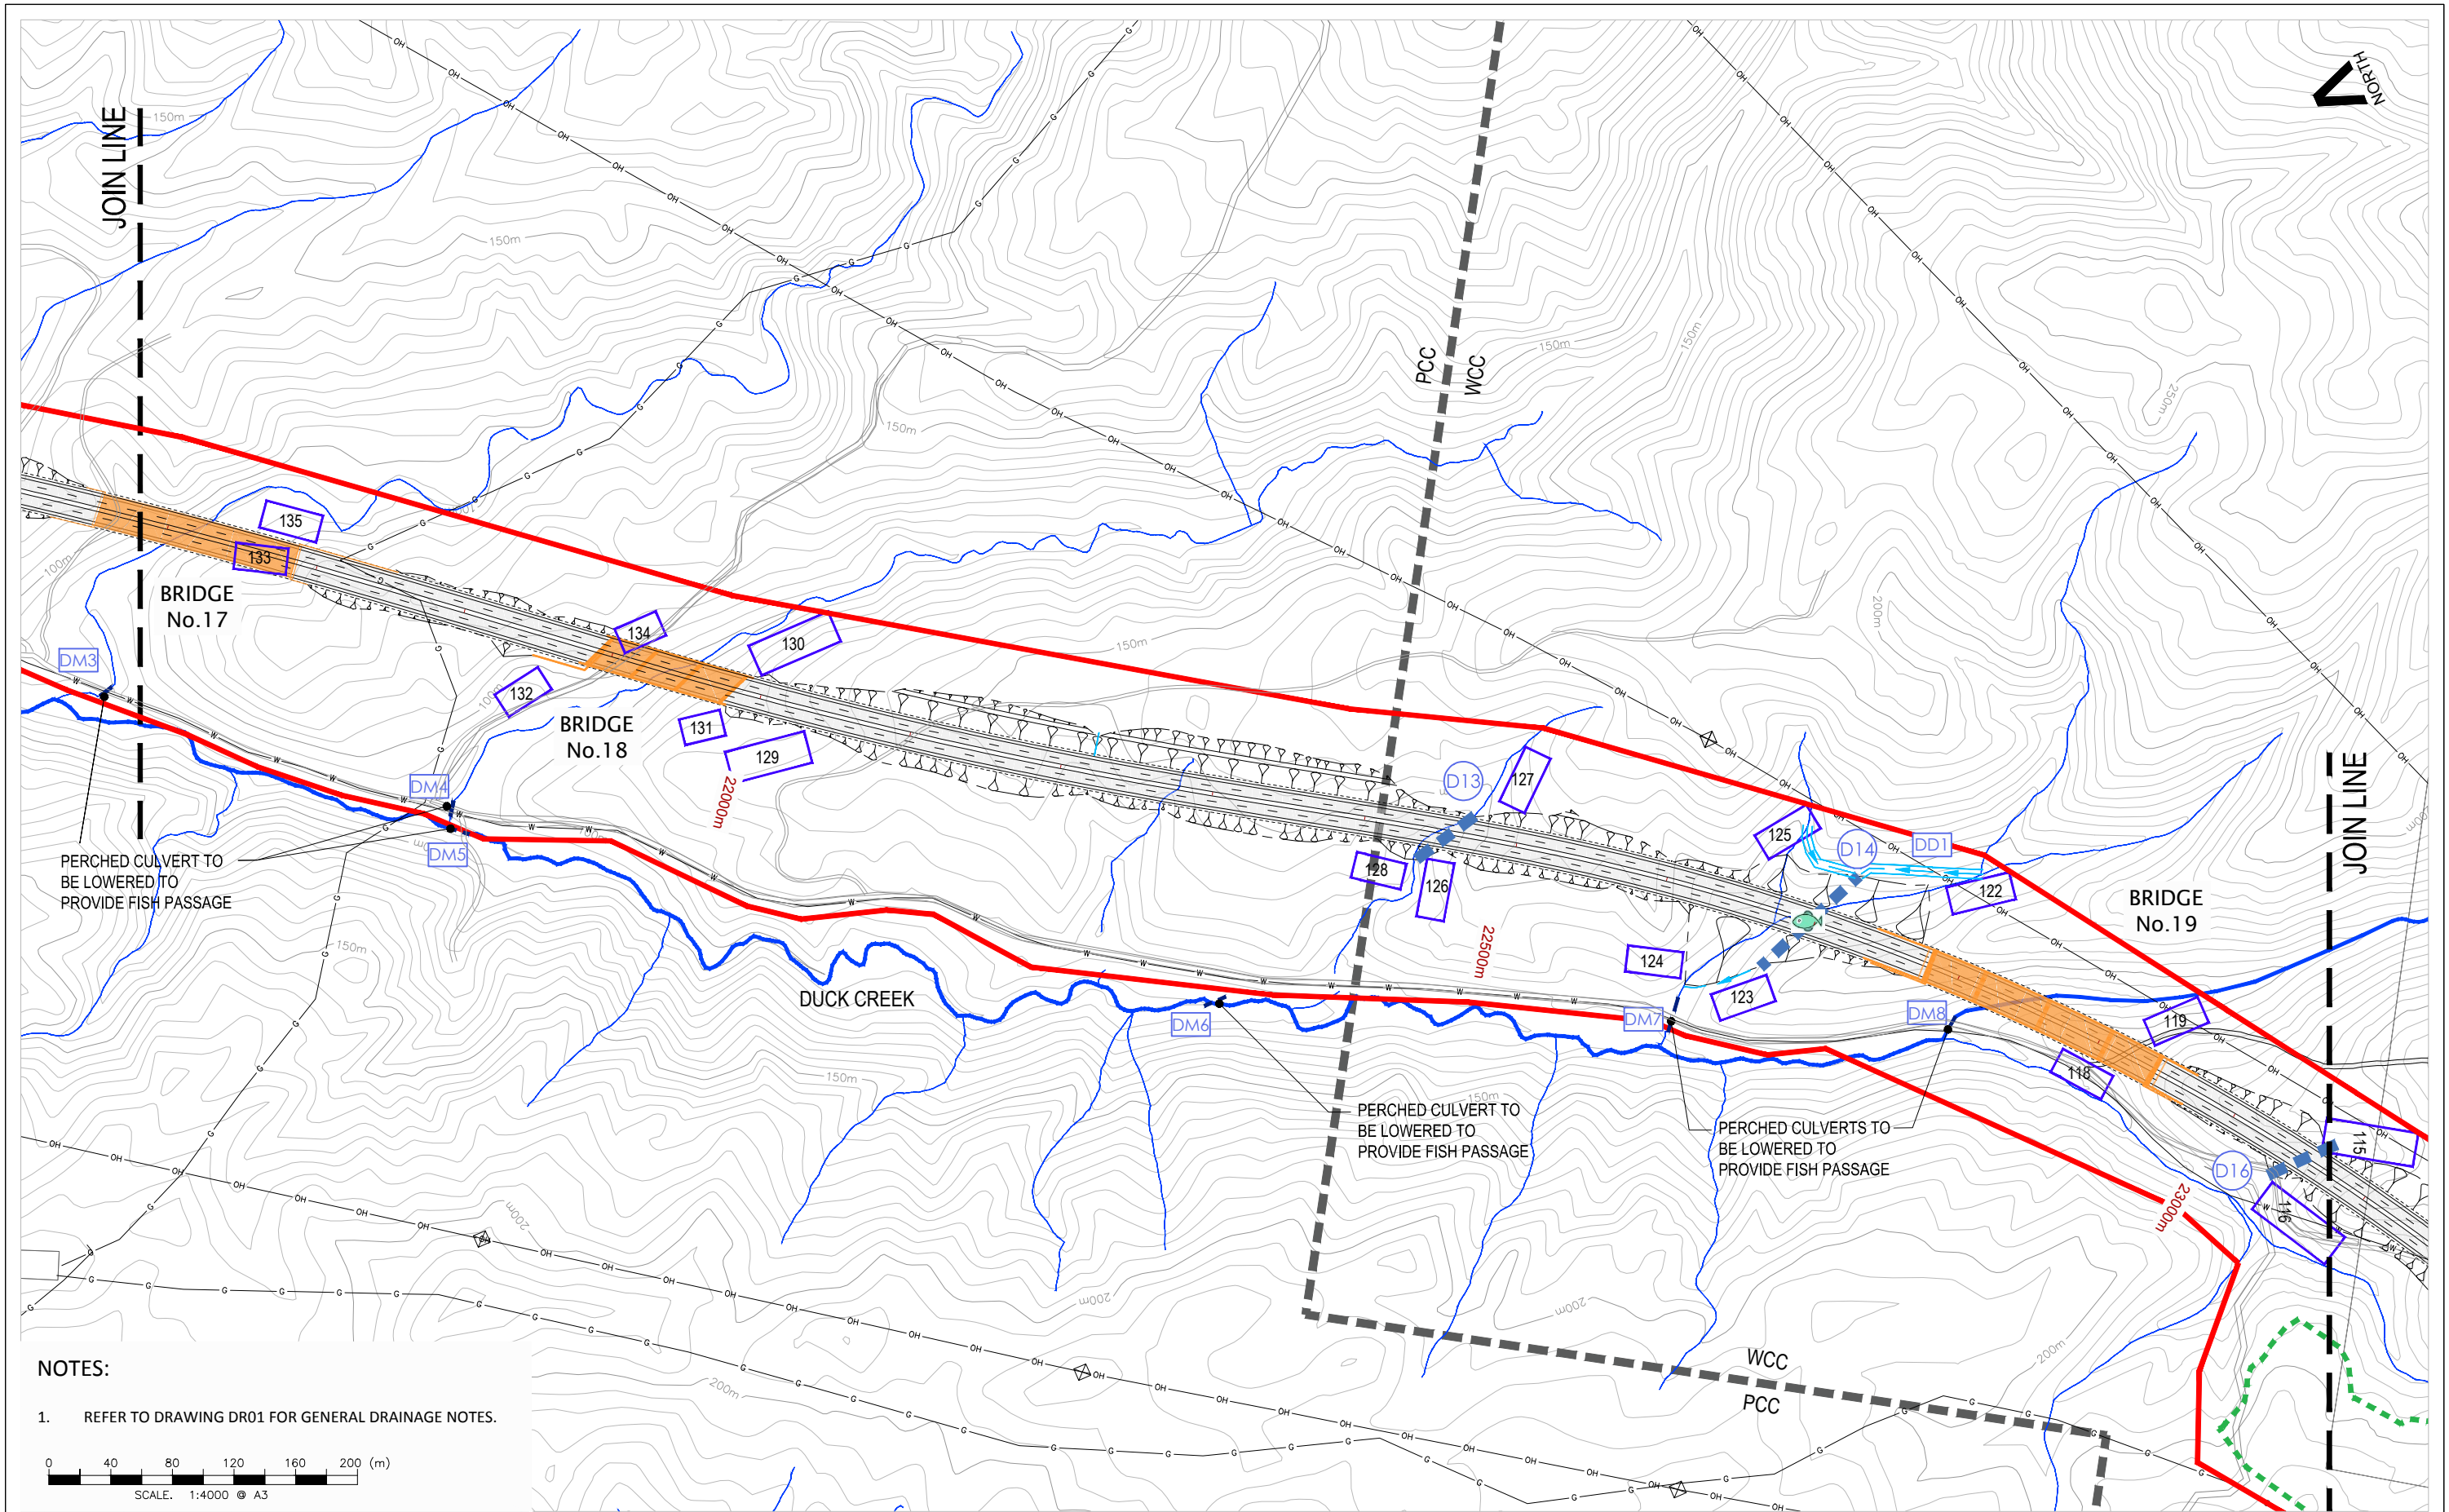


NOTES:
 1. REFER TO DRAWING DR01 FOR GENERAL DRAINAGE NOTES.

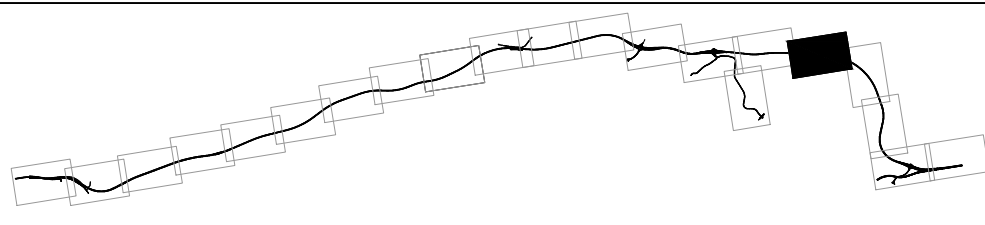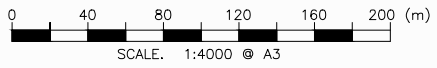

Revision	Amendment	Approved	Date
B	MINOR AMENDMENTS	MAE	07/2011
A	ISSUED FOR EPA REVIEW	MAE	04/2011





Project. TRANSMISSION GULLY PROJECT		Status. For Consenting
Title. Volume 4 - Plan Set Drainage Layout Plan Sheet 17 of 21		Version No. B
		Sheet No. DR17

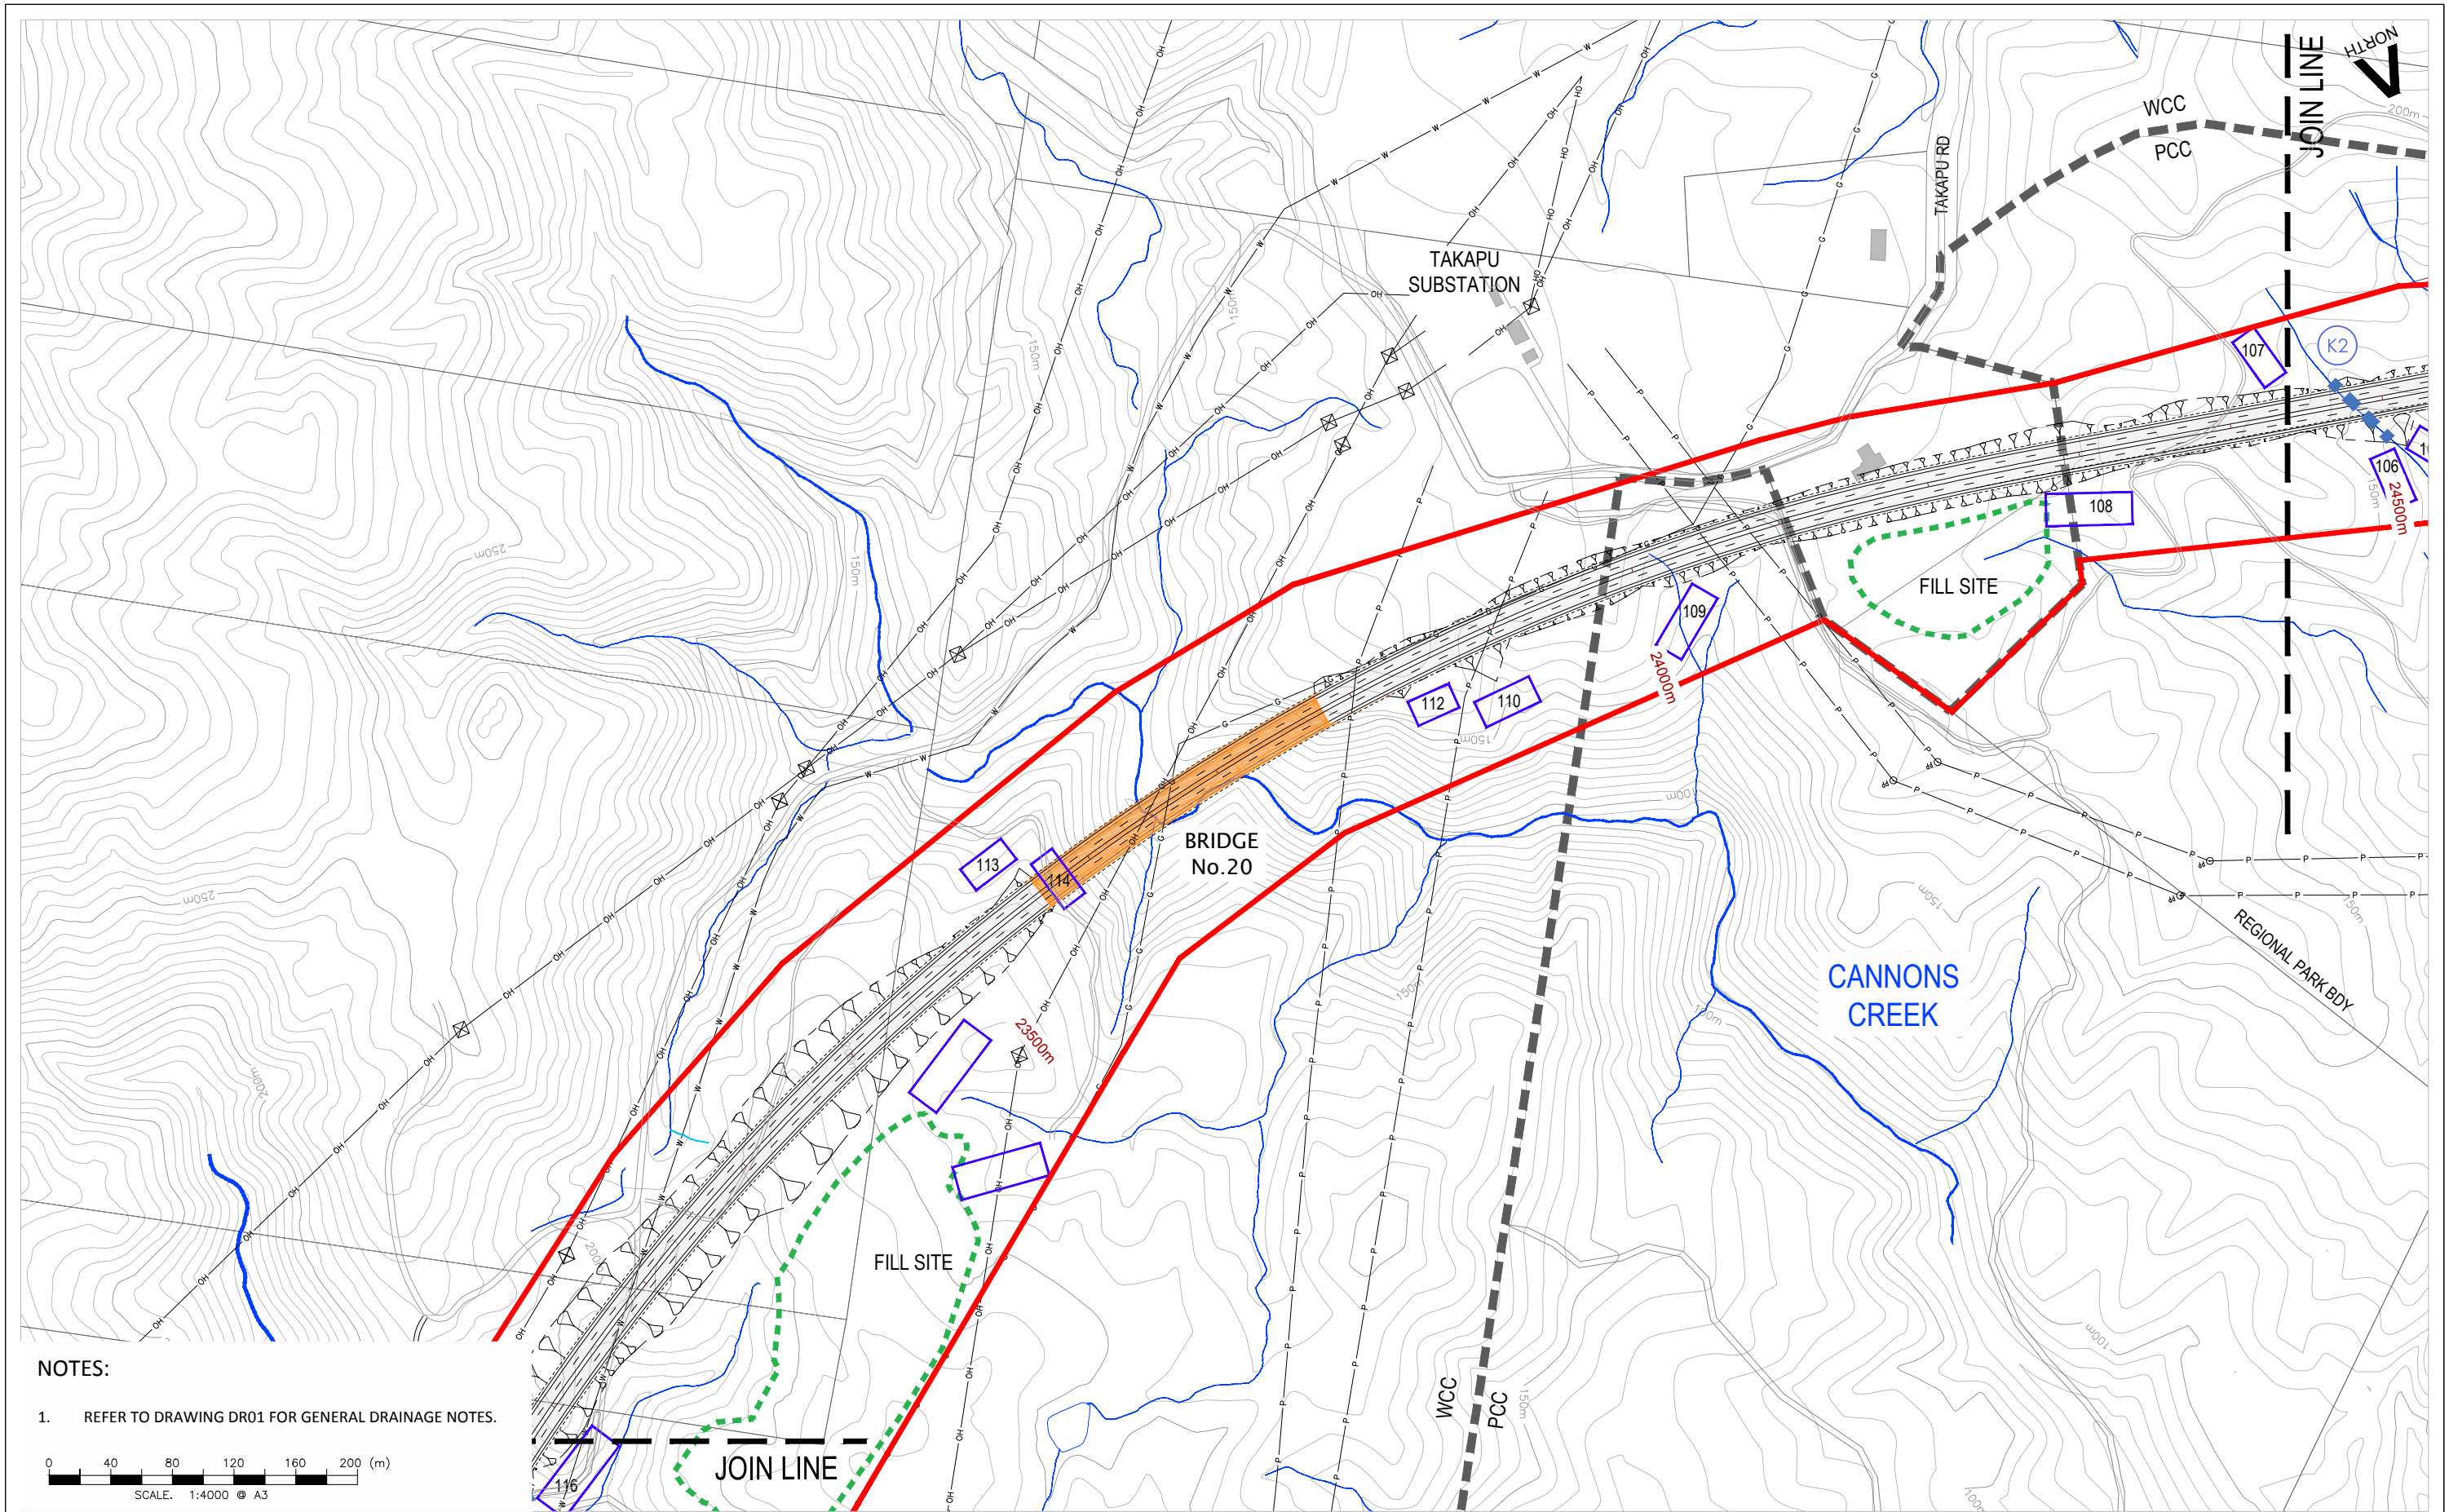

NOTES:


1. REFER TO DRAWING DR01 FOR GENERAL DRAINAGE NOTES.

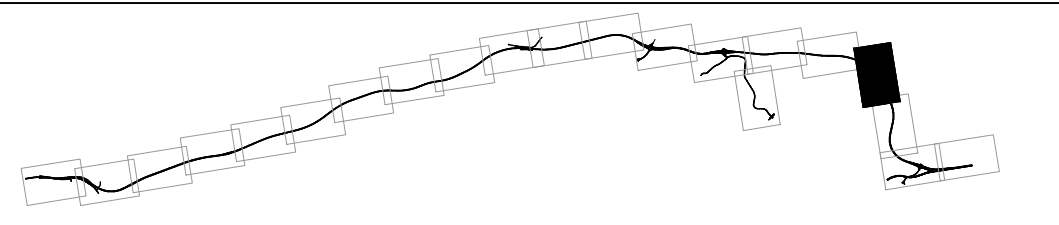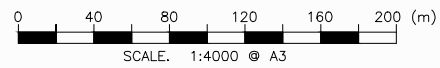



Revision	Amendment	Approved	Date
B	MINOR AMENDMENTS	MAE	07/2011
A	ISSUED FOR EPA REVIEW	MAE	04/2011



Project.		TRANSMISSION GULLY PROJECT	
Title.		Volume 4 - Plan Set Drainage Layout Plan Sheet 18 of 21	
Status.	For Consenting		
Sheet No.	DR18	Version No.	B

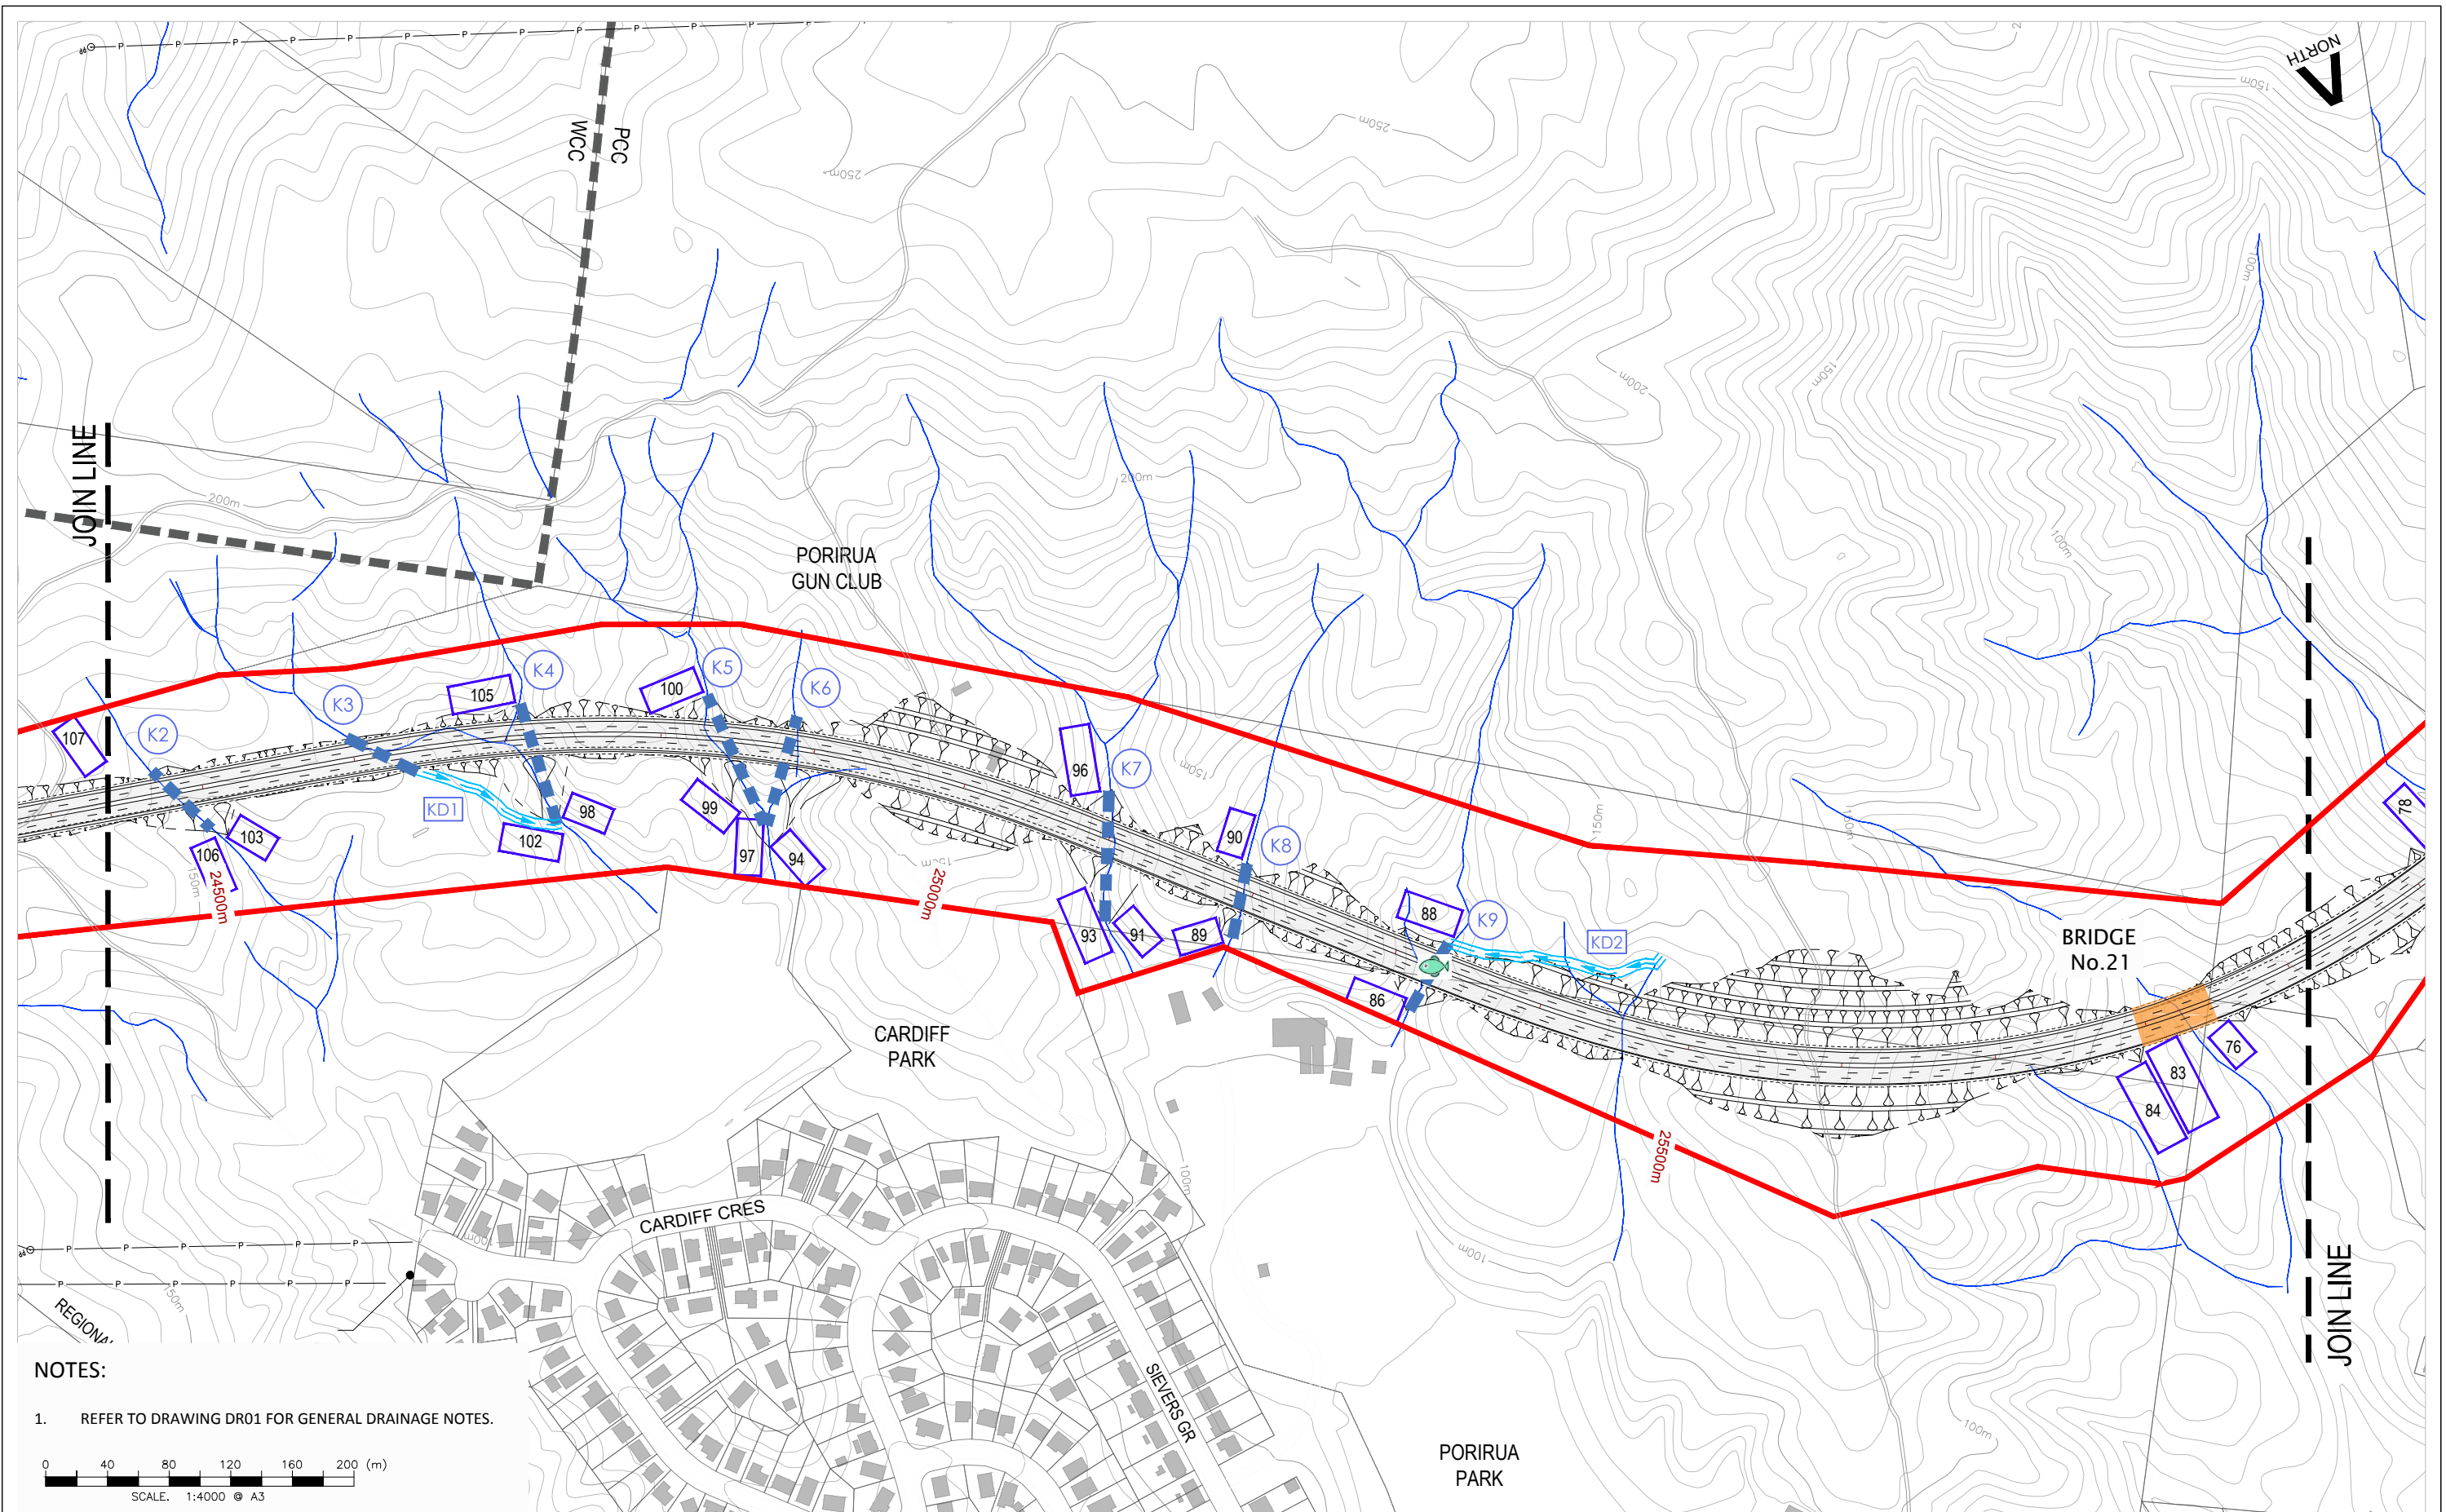


NOTES:
 1. REFER TO DRAWING DR01 FOR GENERAL DRAINAGE NOTES.

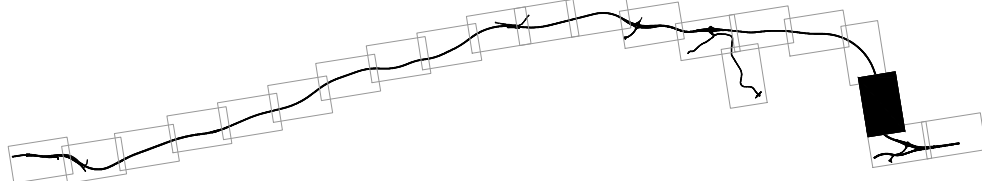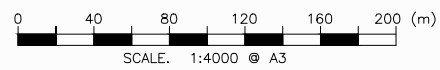



Revision	Amendment	Approved	Date
B	MINOR AMENDMENTS	MAE	07/2011
A	ISSUED FOR EPA REVIEW	MAE	04/2011



Project: TRANSMISSION GULLY PROJECT		Status: For Consenting
Title: Volume 4 - Plan Set Drainage Layout Plan Sheet 19 of 21		Version No. B
		Sheet No. DR19

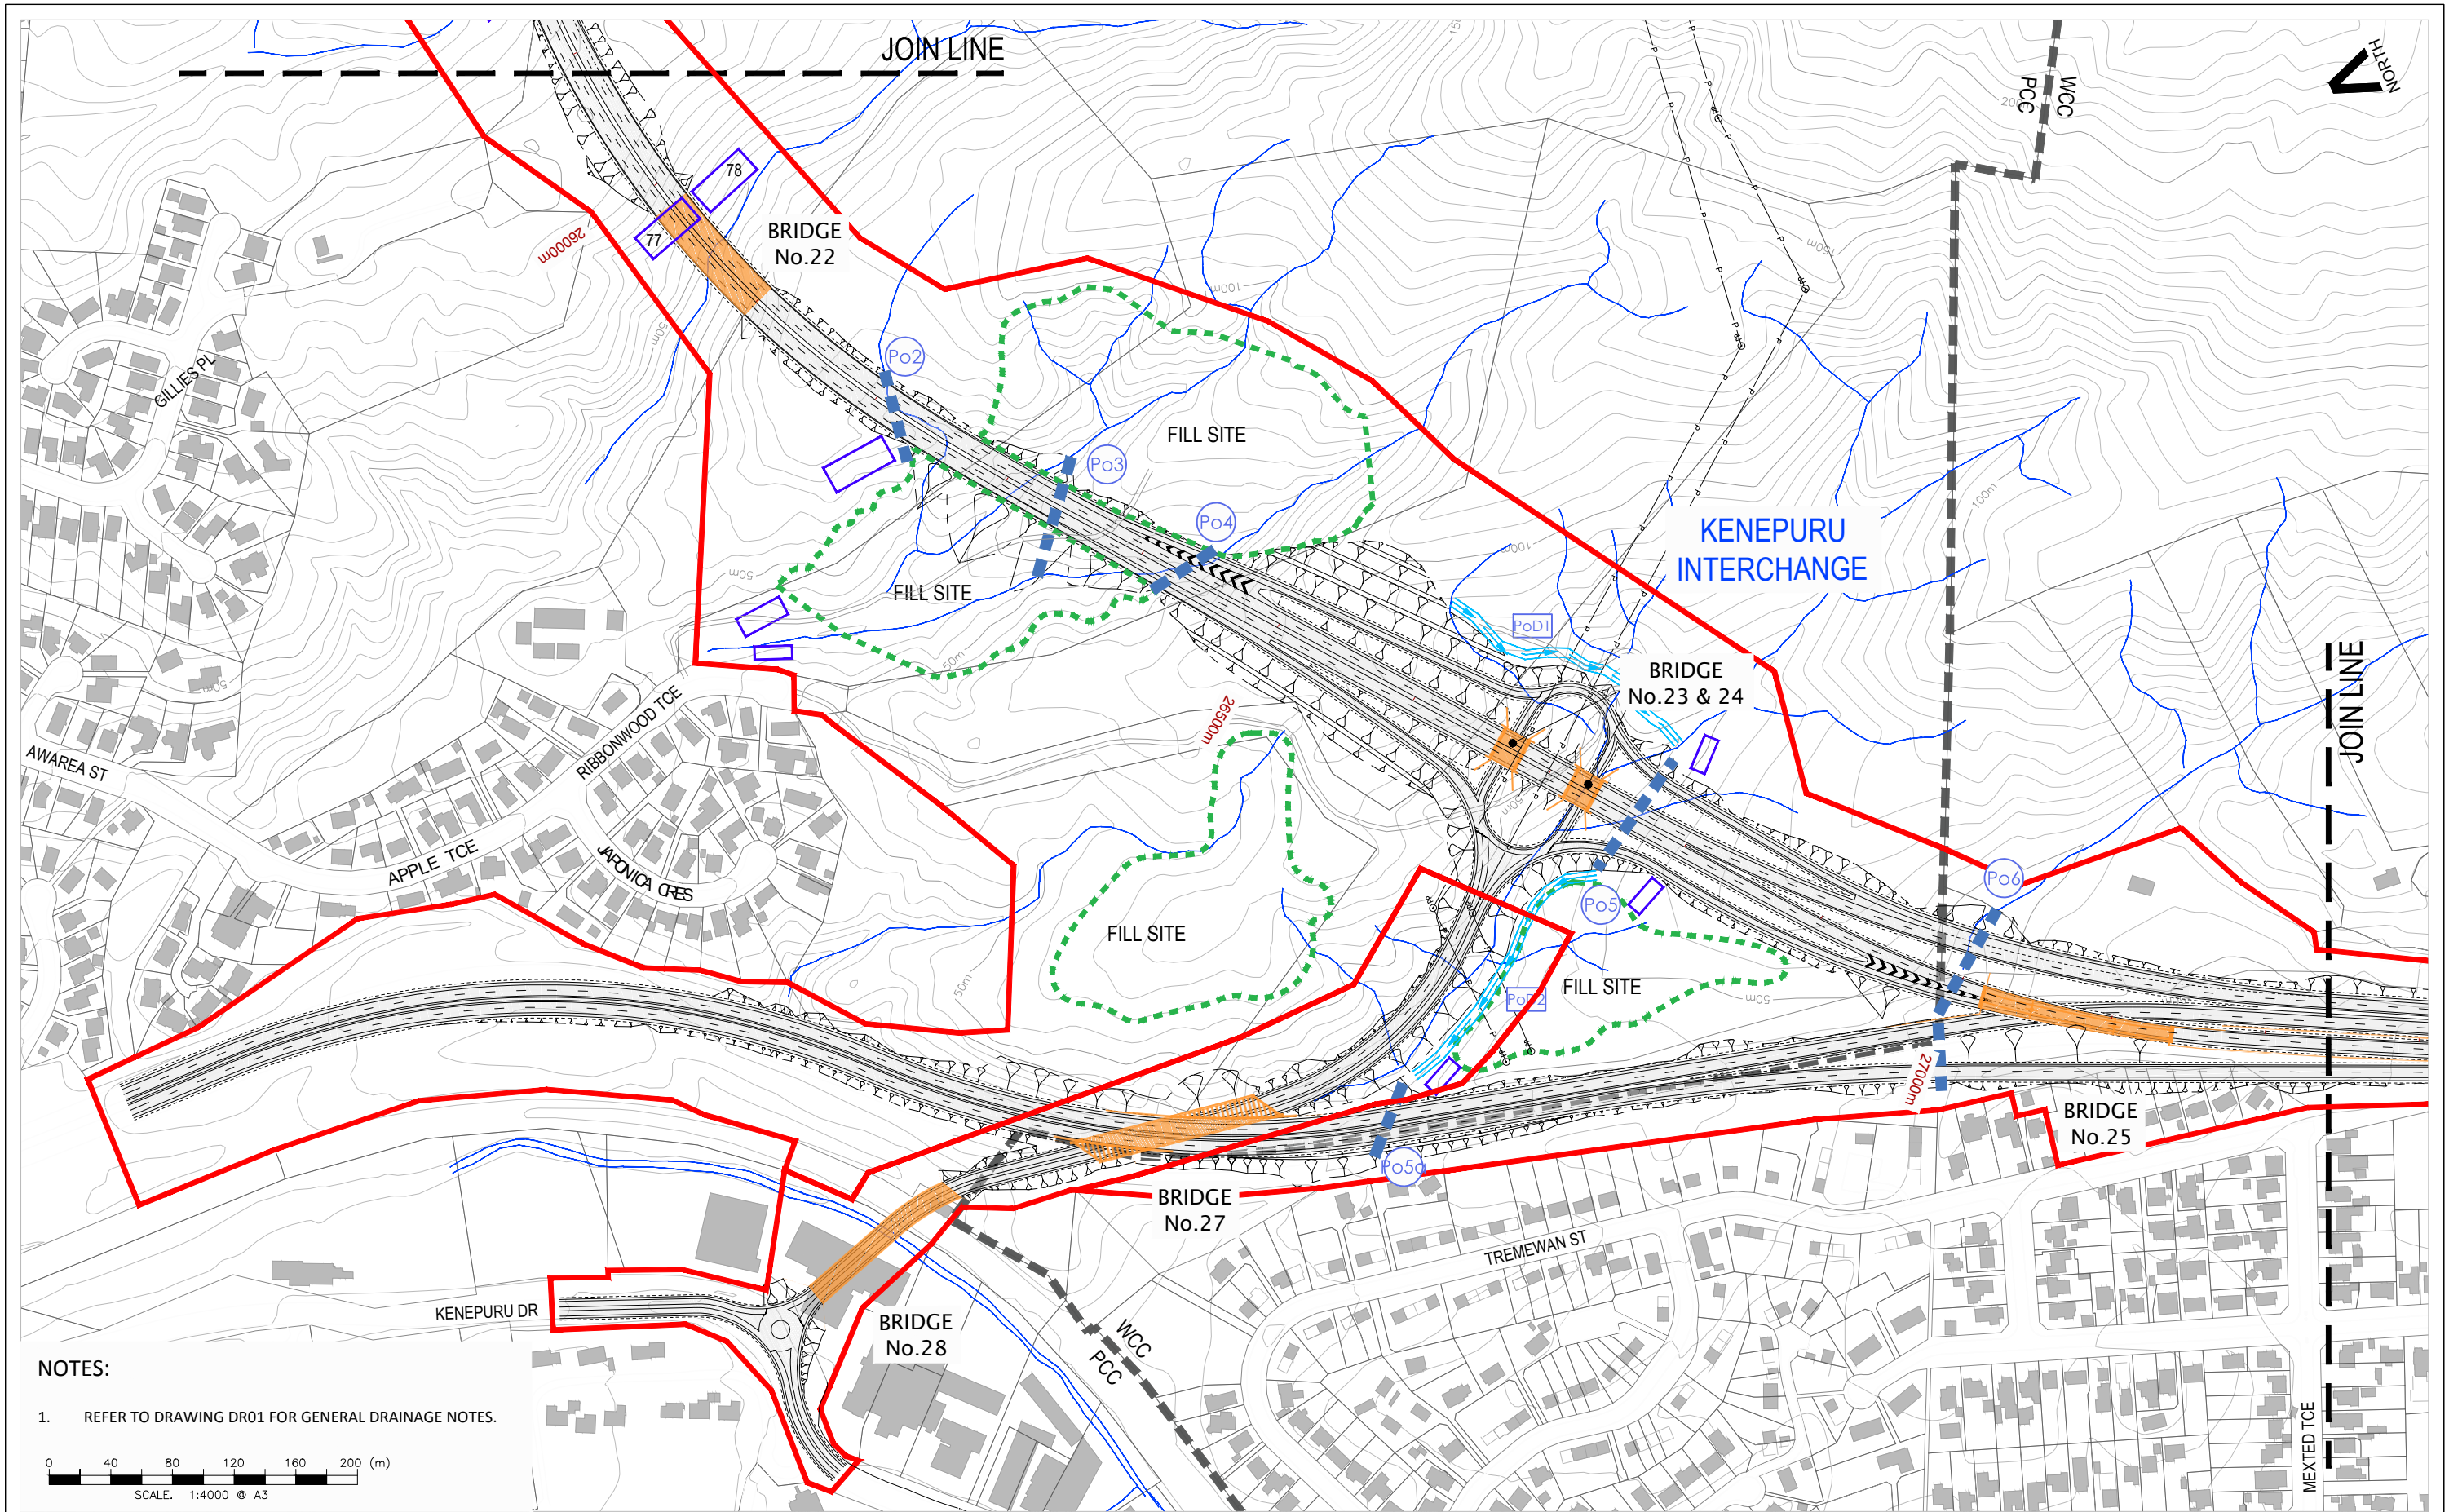

NOTES:
 1. REFER TO DRAWING DR01 FOR GENERAL DRAINAGE NOTES.

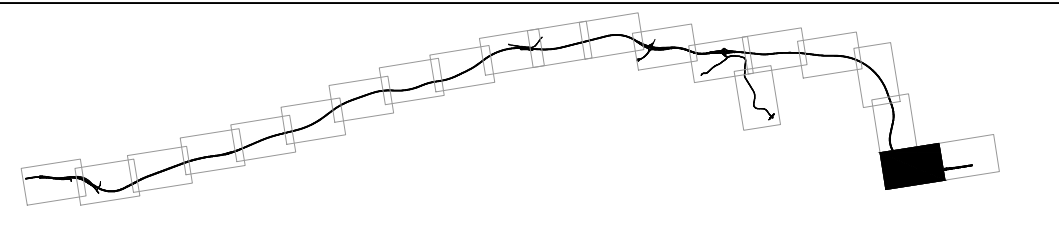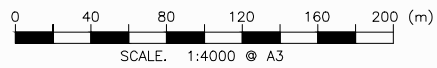


Revision	Amendment	Approved	Date
B	MINOR AMENDMENTS	MAE	07/2011
A	ISSUED FOR EPA REVIEW	MAE	04/2011





Project:
TRANSMISSION GULLY PROJECT

Title:
 Volume 4 - Plan Set
 Drainage Layout Plan
 Sheet 20 of 21

Status:	For Consenting
Sheet No.	Version No.
DR20	B

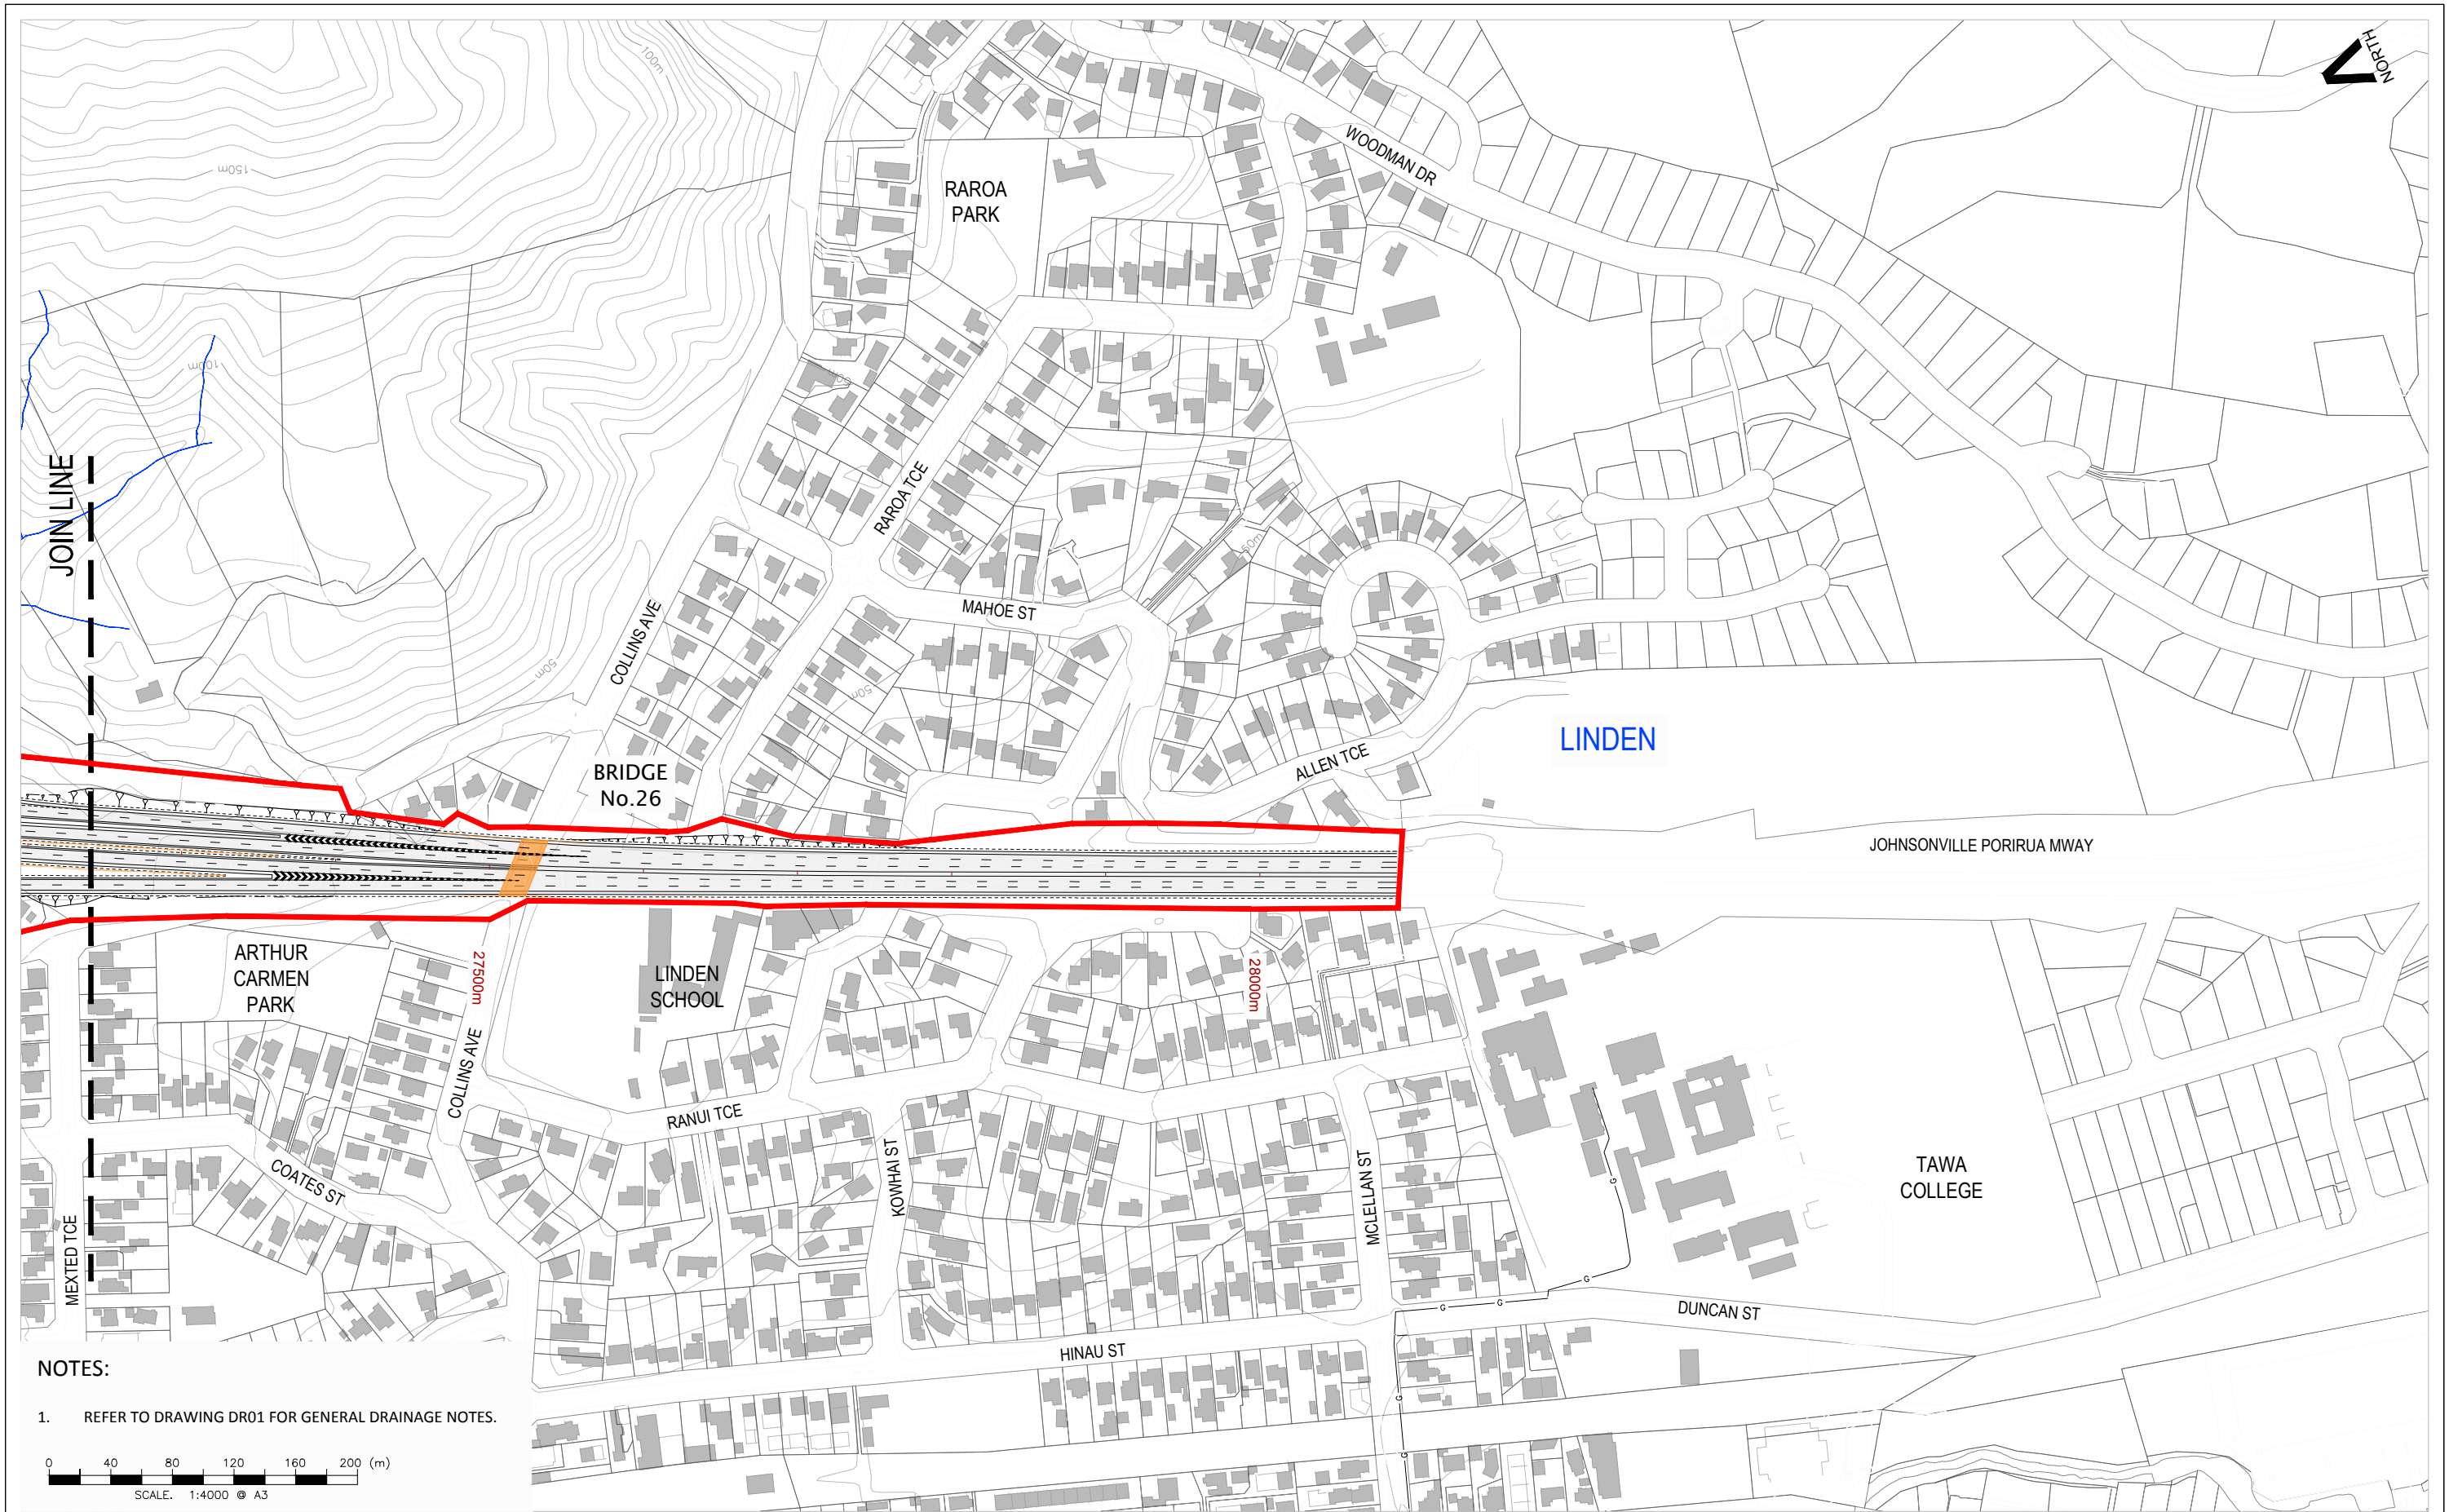

- NOTES:**
- REFER TO DRAWING DR01 FOR GENERAL DRAINAGE NOTES.

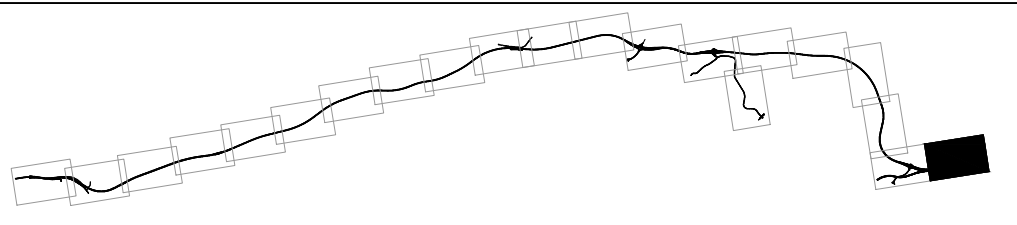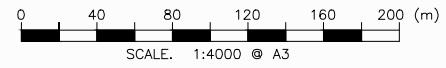

Revision	Amendment	Approved	Date
B	MINOR AMENDMENTS	MAE	07/2011
A	ISSUED FOR EPA REVIEW	MAE	04/2011



Project: **TRANSMISSION GULLY PROJECT**

Title: **Volume 4 - Plan Set
Drainage Layout Plan
Sheet 21 of 21**

Status:	For Consenting
Sheet No.	DR21
Version No.	B