


CHAMBERLAIN PARK GOLF COURSE

LEGEND


- B.O.I. DESIGNATION BOUNDARY
- EXISTING DESIGNATION BOUNDARY
- EXISTING NOISE WALLS TO BE RETAINED
- PROPOSED NOISE WALLS
- PROPOSED RETAINING WALL
- - - PLANTING AREA BOUNDARIES
- EXISTING TREE
- PROPOSED TREE
- CABBAGE TREE

NOTE:

Colour coding in planting areas is for clarity only
 - Refer to labelling for plant varieties
 1 No Phormium cookianum within 3m of live lane or 2m from shoulder elsewhere

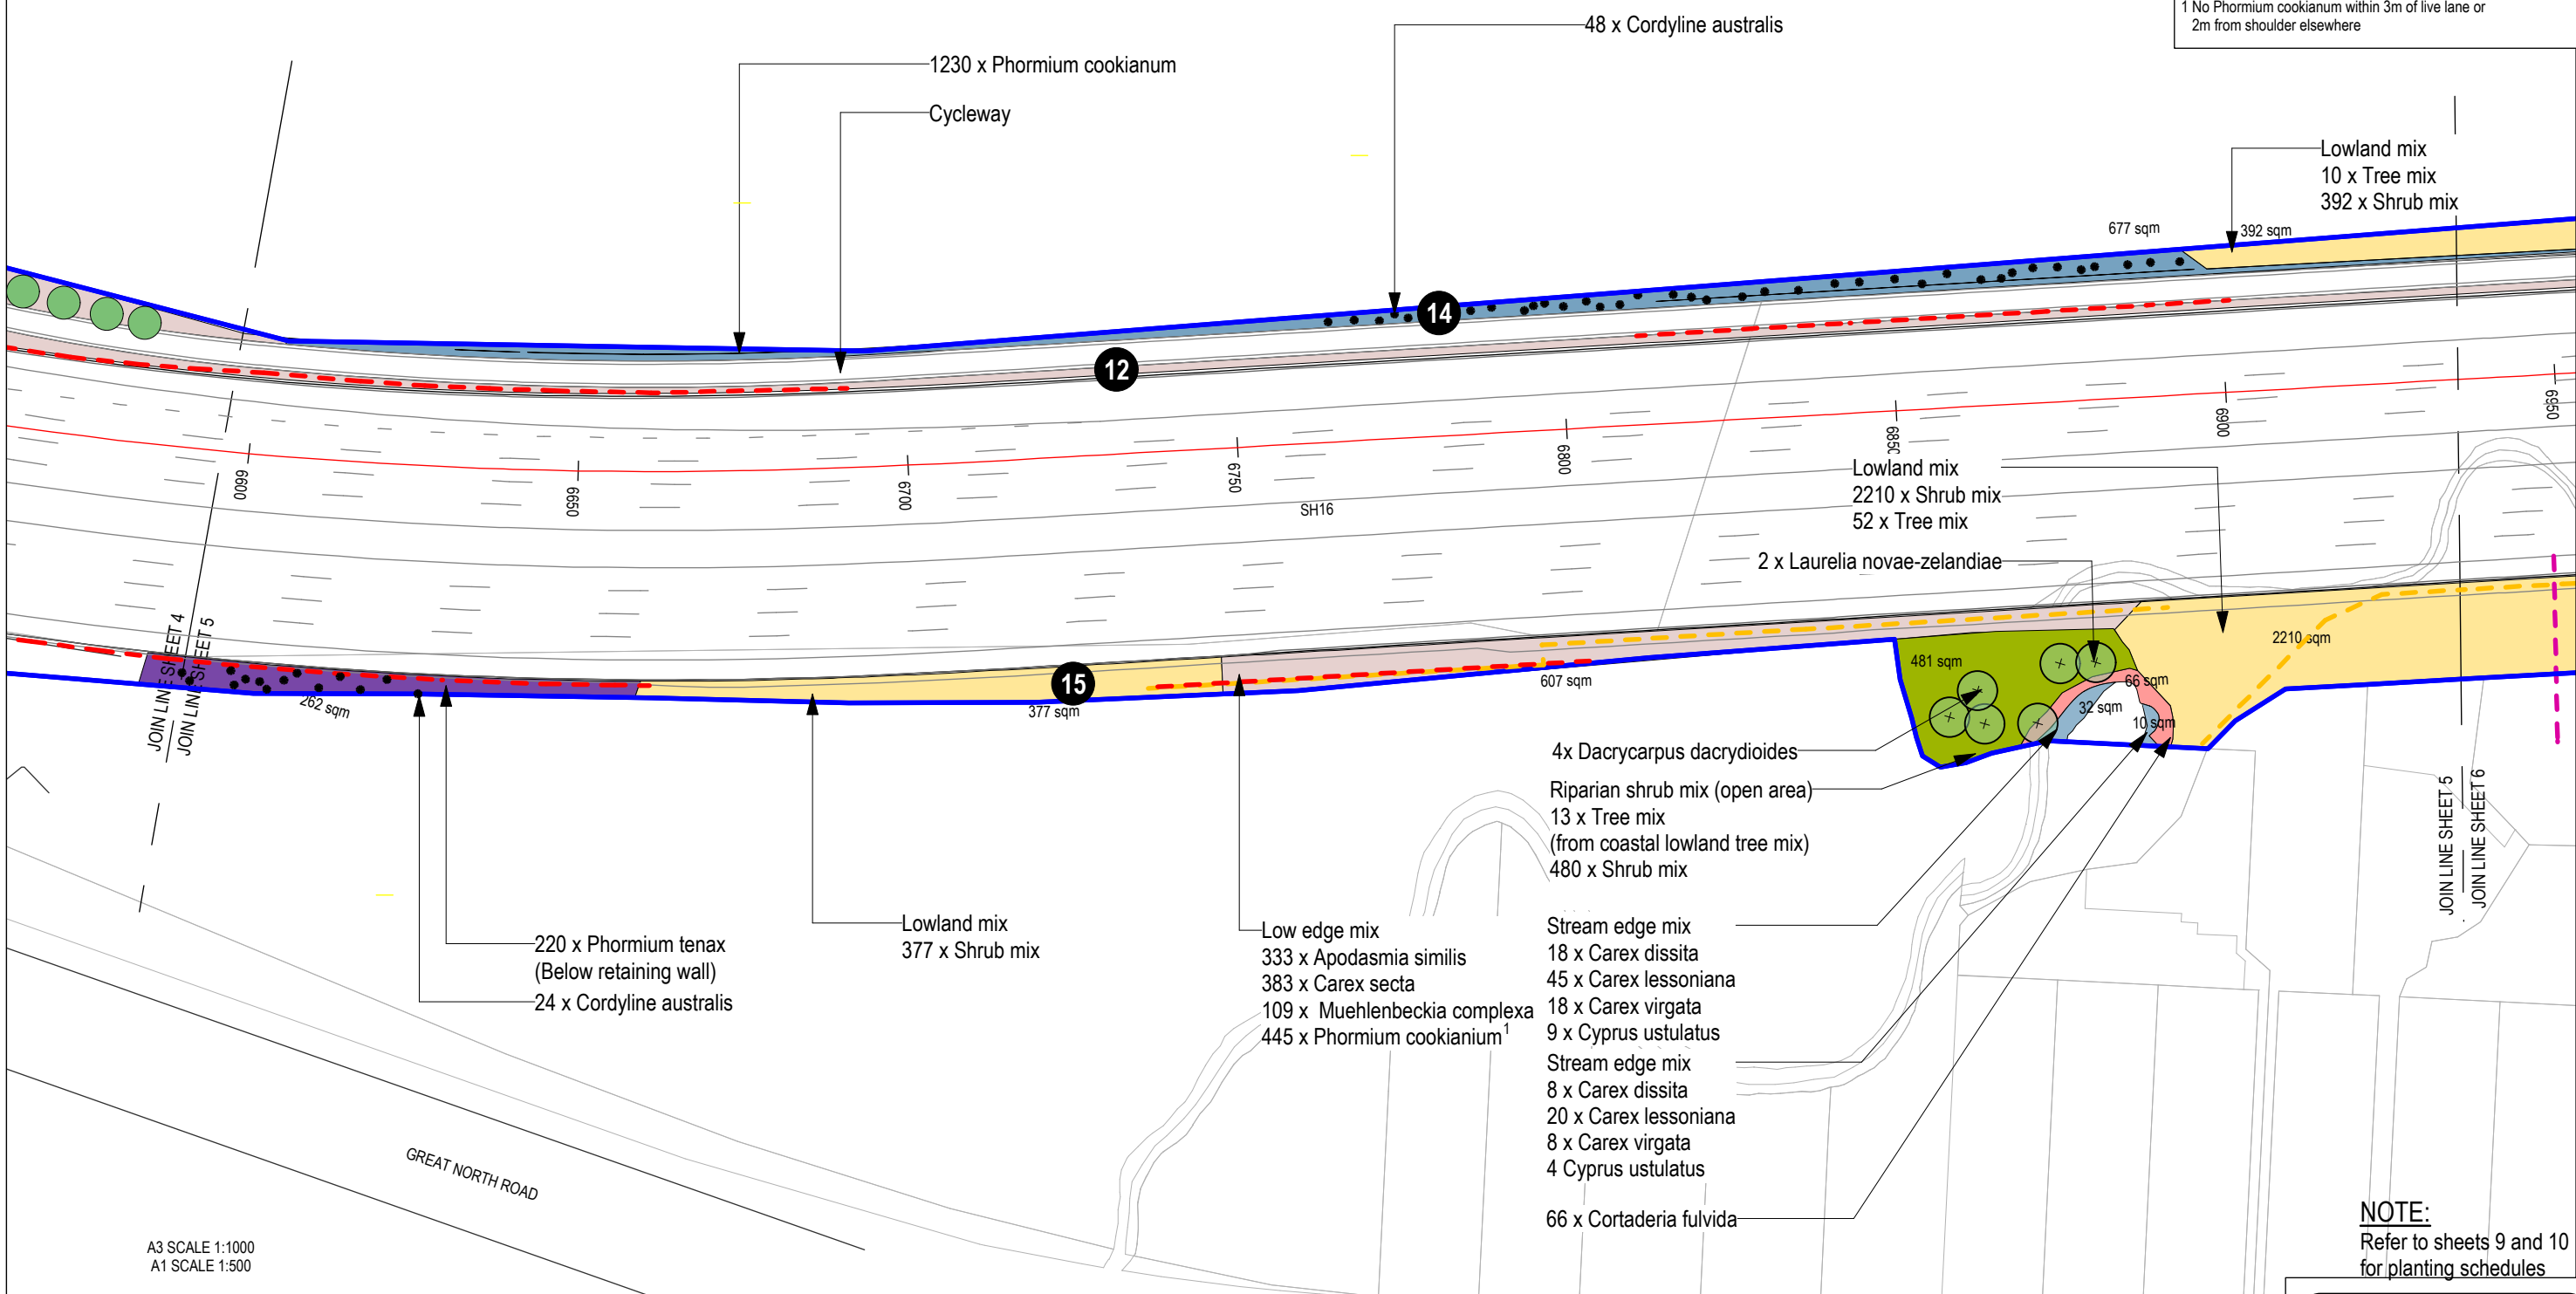

A3 SCALE 1:1000
 A1 SCALE 1:500

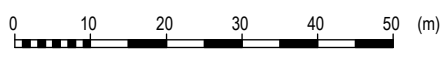

NOTE:
 Refer to sheets 9 and 10
 for planting schedules

CONSTRUCTION

1	Issue for Construction	JT	RP	JH	07.03.14
No.	Revision	By	Chk	Appd	Date

LA4 Landscape Architects
 26 Kitchener Street, Auckland
 P.O. Box 5669, Wellesley Street, Auckland
 p. 09 358 0904 f. 09 358 0895
 e. la4@la4.co.nz
 www.la4.co.nz

Original Scale (A1)	1:500	Design	JH
Reduced Scale (A3)	1:1000	Drafting	JT
		Drafting Checked	JH
		Approval	JH



Project: SH 16 ST LUKES
 WESTERN RING ROUTE PROJECT

Title: PLANTING DETAILS
 5 of 10

Discipline:	LANDSCAPE/URBAN DESIGN
Project No.:	215023-D-A-919-005
Rev.:	1