





Great King St - Northbound

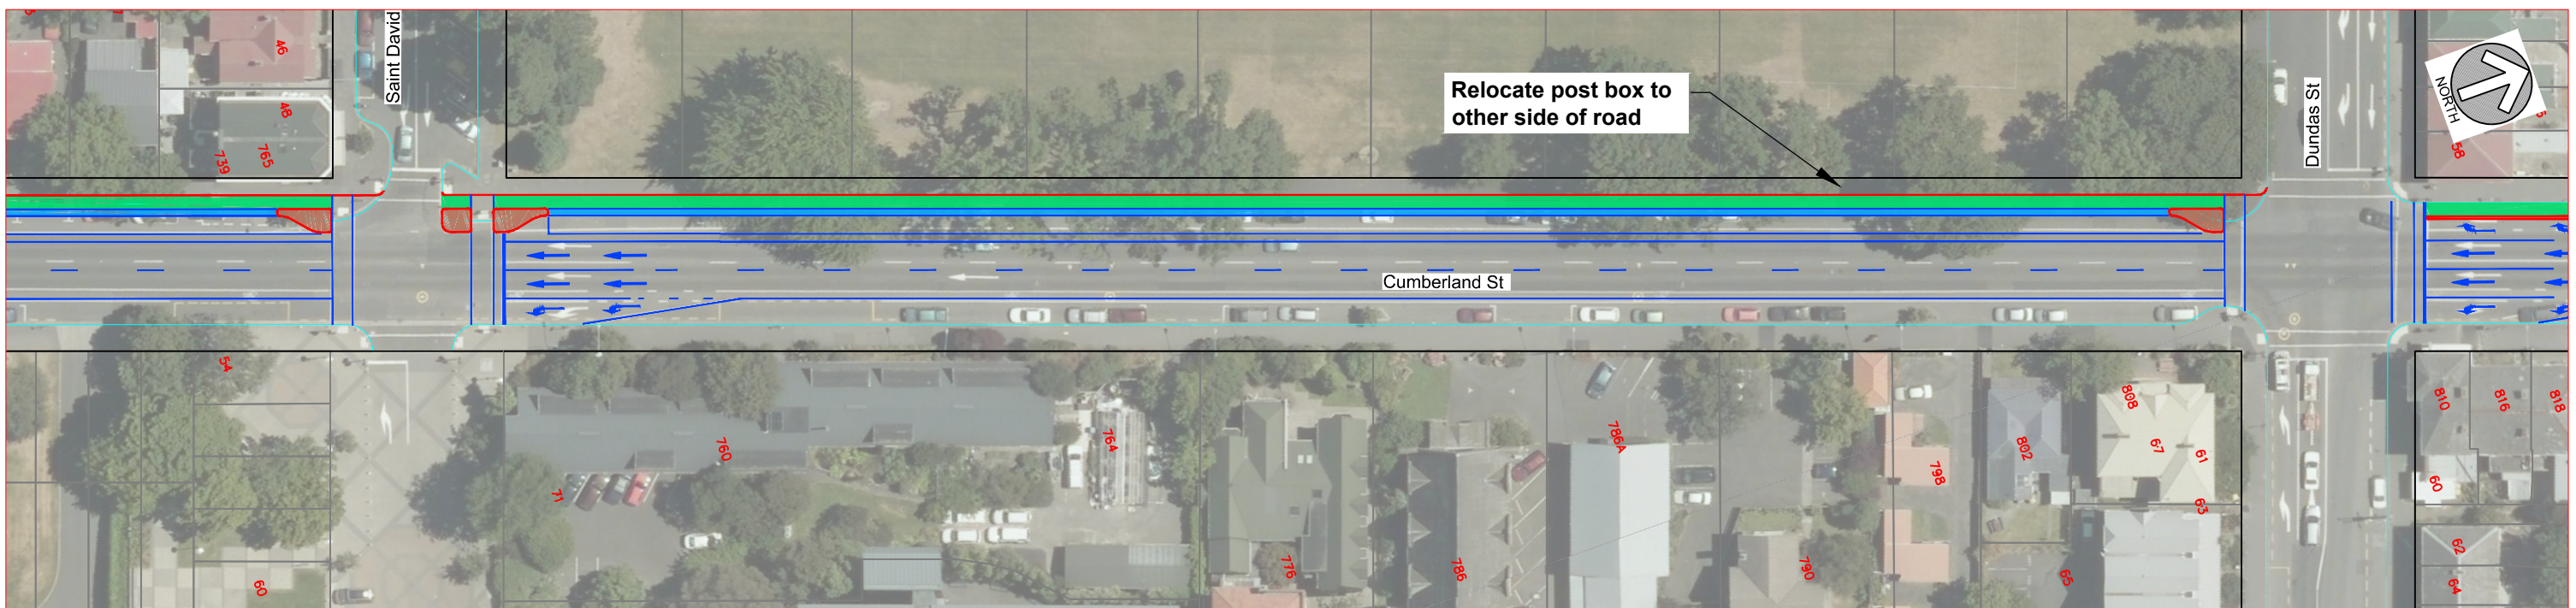

Cumberland St - Southbound

Hatching Legend	
	Cycle lane
	Solid buffer
	Painted buffer



PO BOX 22 458, CHRISTCHURCH 8142
03 366 7605
WWW.VIASTRADA.CO.NZ



**Separated Cycle Lane Proposal
Option 1A**
State Highway 1, Dunedin

Saint David St to Dundas St

Date: Mar 2014	Drawn by: JA	Scale (A3): 1:750
Drawing No. Option 1A - Sht 10		Rev