

Pūhoi to Warkworth Alignment


Indicative realignment of forestry track

NOTES

Note 1. All information shown is subject to final design and the details may change. Areas and measurements are subject to survey.

Note 2. Survey of representative and accessible sites undertaken to inform ecological values assessment for WARKWORTH NORTH

LEGEND

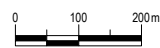


- Indicative Alignment
- Proposed designation boundary



Bridge



Ecology Section Break

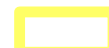

Ecology survey area



Bat Points



0	ISSUED FOR RMA APPROVALS	NR	JB*	BN*	07/19
No	Revision	Drawn	Checked	Approved	Date



DO NOT SCALE


Conditions of Use.
This document may only be used by The JV's client (and any other person who The JV has agreed can use this document) for the purpose for which it was prepared and must not be used by any other person or for any other purpose.

FOR RMA APPROVALS

Drawn NR	Drafting Check JB*	Designed IB*	Design Check JB*
Approved BN*		Date JULY 2019	
Scale NTS	This Drawing must not be used for Construction unless signed as Approved		Original Size A3

Project **WARKWORTH TO WELLSFORD PROJECT**
Title **ECOLOGICAL ASSESSMENT**
BAT SAMPLING LOCATIONS
WARKWORTH NORTH


Contract: **PA4156** Drawing No: **ES-040** Sheet: **1 OF 5** Rev: **0**

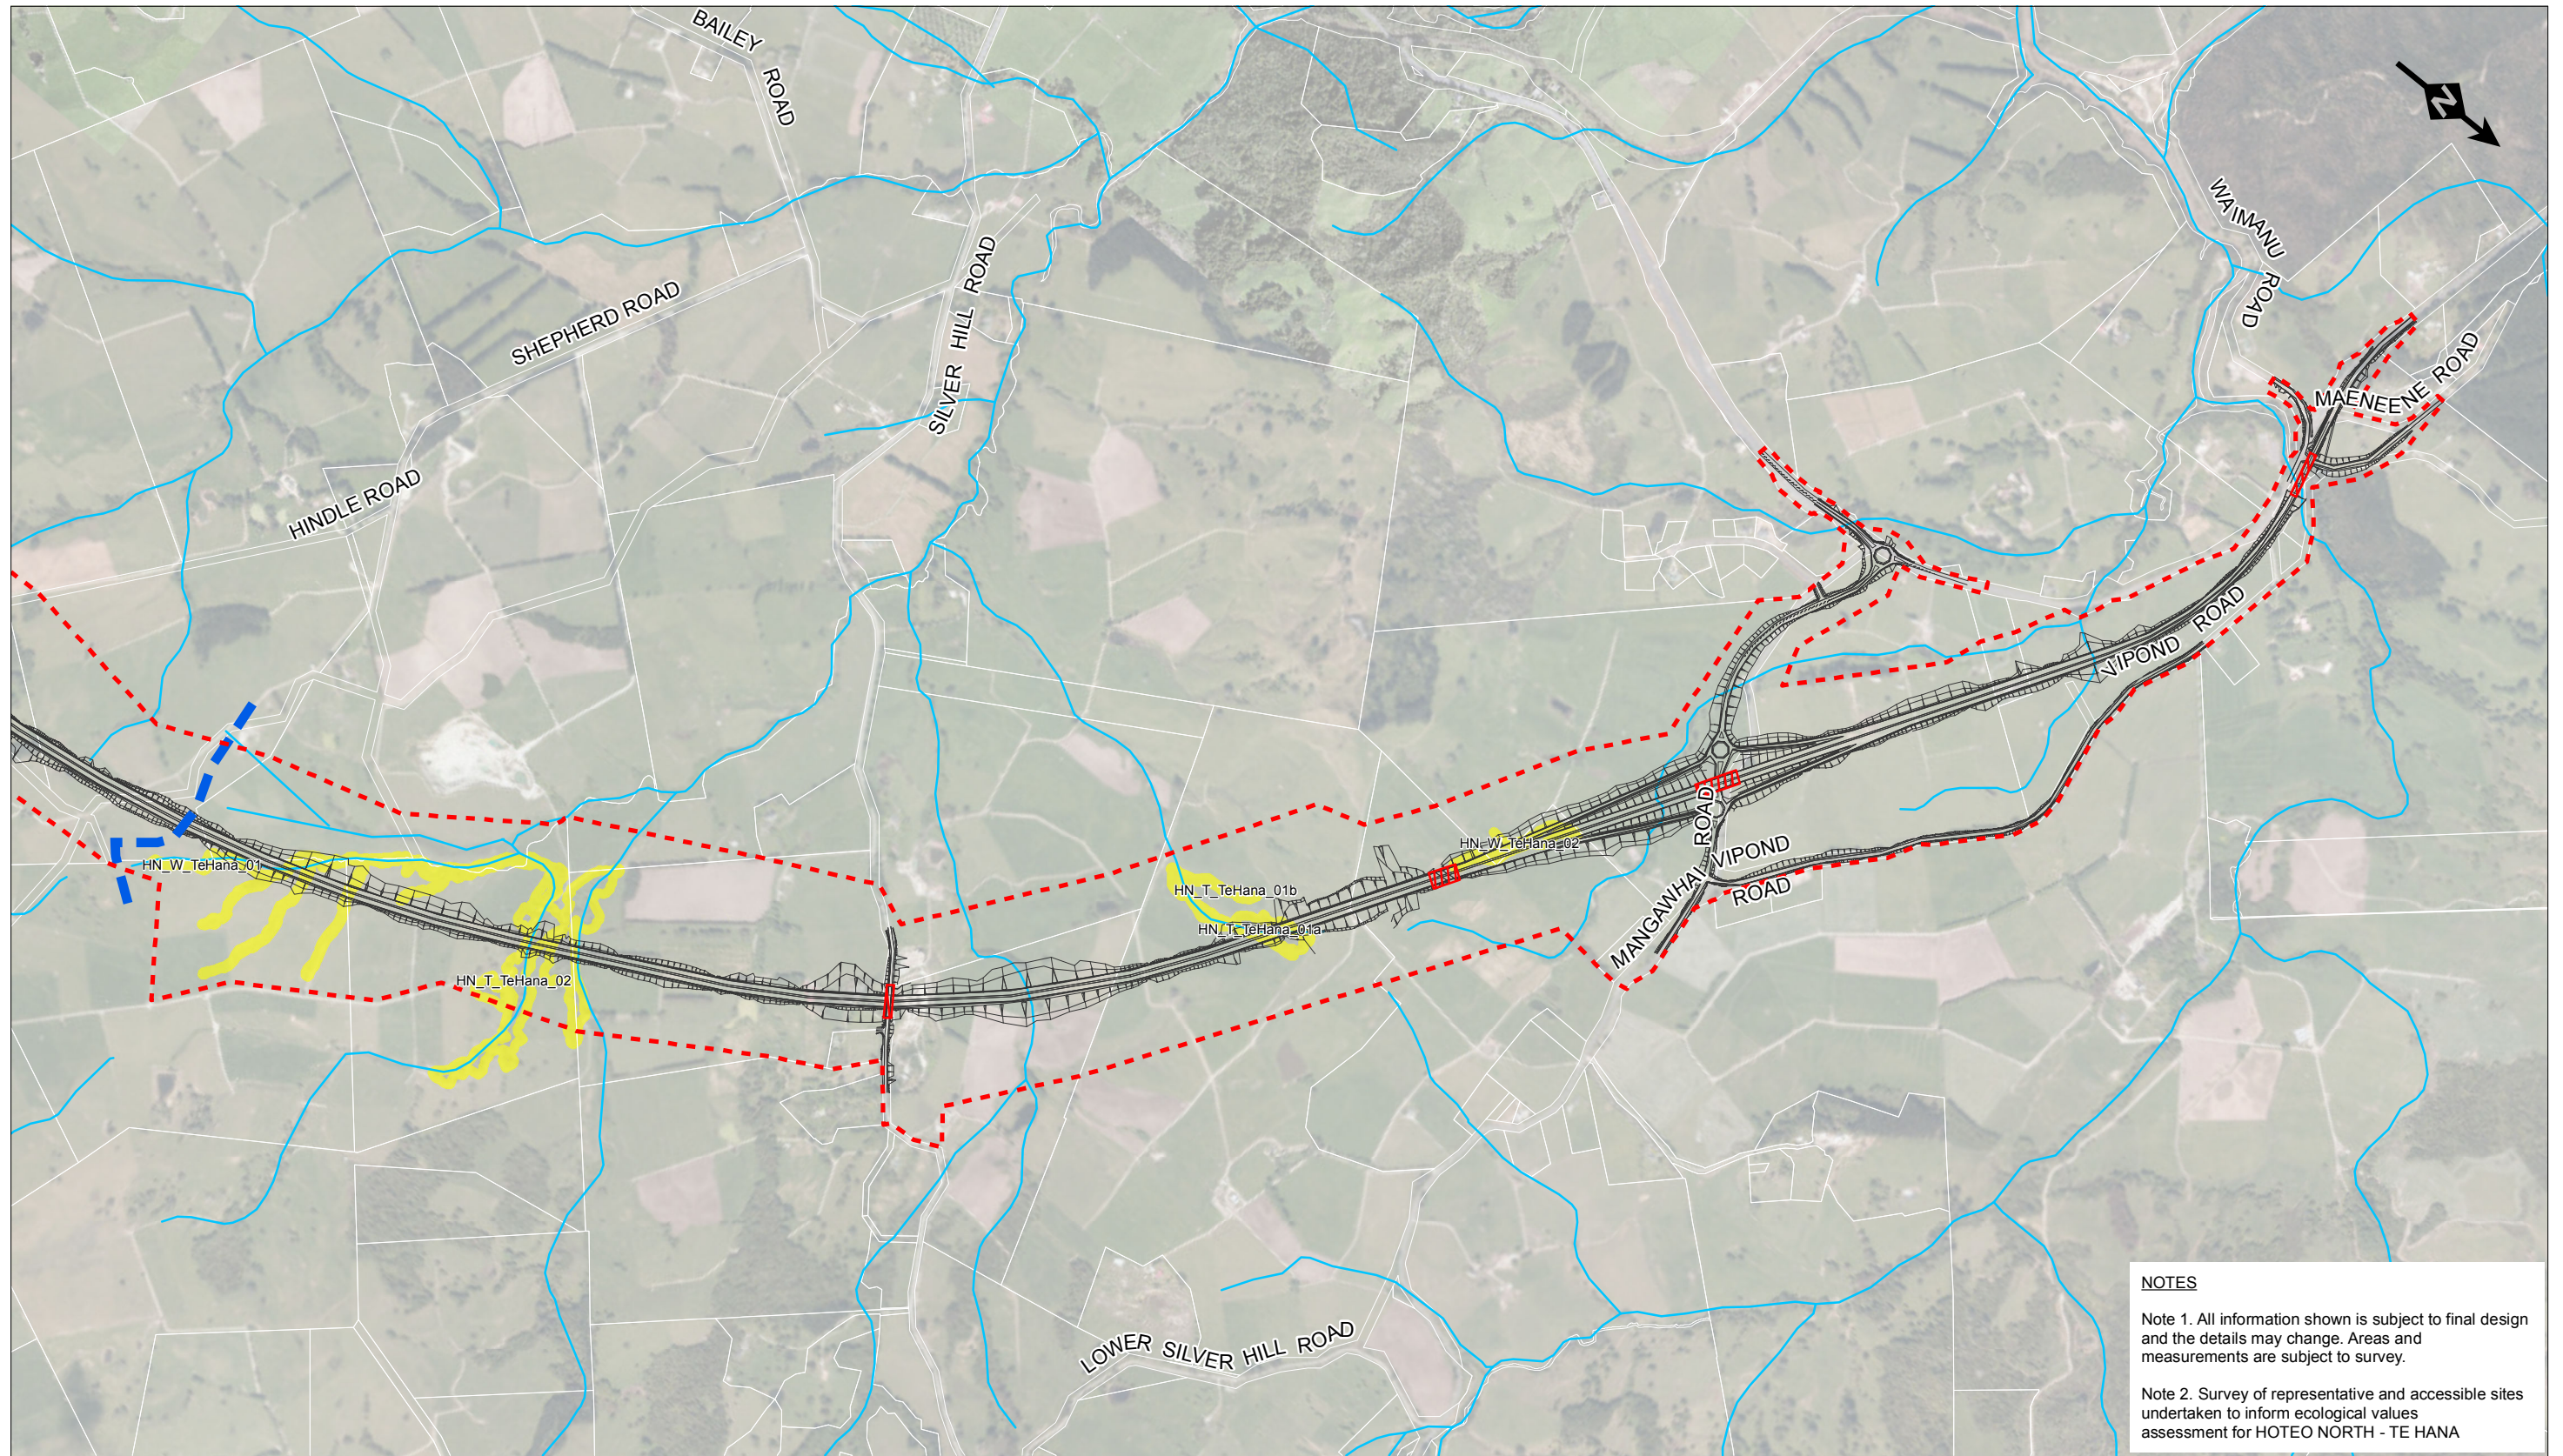

NOTES

Note 1. All information shown is subject to final design and the details may change. Areas and measurements are subject to survey.

Note 2. Survey of representative and accessible sites undertaken to inform ecological values assessment for HOTEIO NORTH - TE HANA

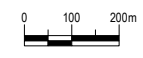

LEGEND

- Indicative Alignment
- Proposed designation boundary
- Bridge
- Ecology Section Break
- Ecology survey area
- Bat Points



0	ISSUED FOR RMA APPROVALS	NR	JB*	BN*	07/19
No	Revision	Drawn	Checked	Approved	Date



DO NOT SCALE

Conditions of Use:
This document may only be used by The JV's client (and any other person who The JV has agreed can use this document) for the purpose for which it was prepared and must not be used by any other person or for any other purpose.

FOR RMA APPROVALS			
Drawn NR	Drafting Check JB*	Designed IB*	Design Check JB*
Approved BN*		Date JULY 2019	
Scale NTS	This Drawing must not be used for Construction unless signed as Approved		Original Size A3

Project	WARKWORTH TO WELLSFORD PROJECT			
Title	ECOLOGICAL ASSESSMENT BAT SAMPLING LOCATIONS HOTEIO NORTH - TE HANA			
Contract:	PA4156	Drawing No:	ES-044	Sheet: 5 OF 5 Rev: 0