

Pūhoi to Warkworth Alignment

Indicative realignment of forestry track

NOTES

Note 1. All information shown is subject to final design and the details may change. Areas and measurements are subject to survey.

Note 2. Survey of representative and accessible sites undertaken to inform ecological values assessment for WARKWORTH NORTH



LEGEND

- Indicative Alignment
- - - Proposed designation boundary
- ▨ Bridge
- Ecology Section Break
- NZFFD Records
- Freshwater Survey Sites
- Overland Flow Path
- - - 2,000 - 4,000m2
- 4,000m2 - 3ha
- >3ha




0	ISSUED FOR RMA APPROVALS	NR	JB*	BN*	07/19
No	Revision	Drawn	Checked	Approved	Date



DO NOT SCALE
 Conditions of Use:
 This document may only be used by The JV's client (and any other person who The JV has agreed can use this document) for the purpose for which it was prepared and must not be used by any other person or for any other purpose.

FOR RMA APPROVALS					
Drawn	NR	Drafting Check	JB*	Designed	IB*
Approved	BN*			Date	JULY 2019
Scale	NTS		This Drawing must not be used for Construction unless signed as Approved		Original Size
					A3

Project	WARKWORTH TO WELLSFORD PROJECT				
Title	ECOLOGICAL ASSESSMENT				
	FRESHWATER SITE MAP				
	WARKWORTH NORTH				
Contract:	PA4156	Drawing No:	ES-050	Sheet:	1 OF 5
Rev:	0				

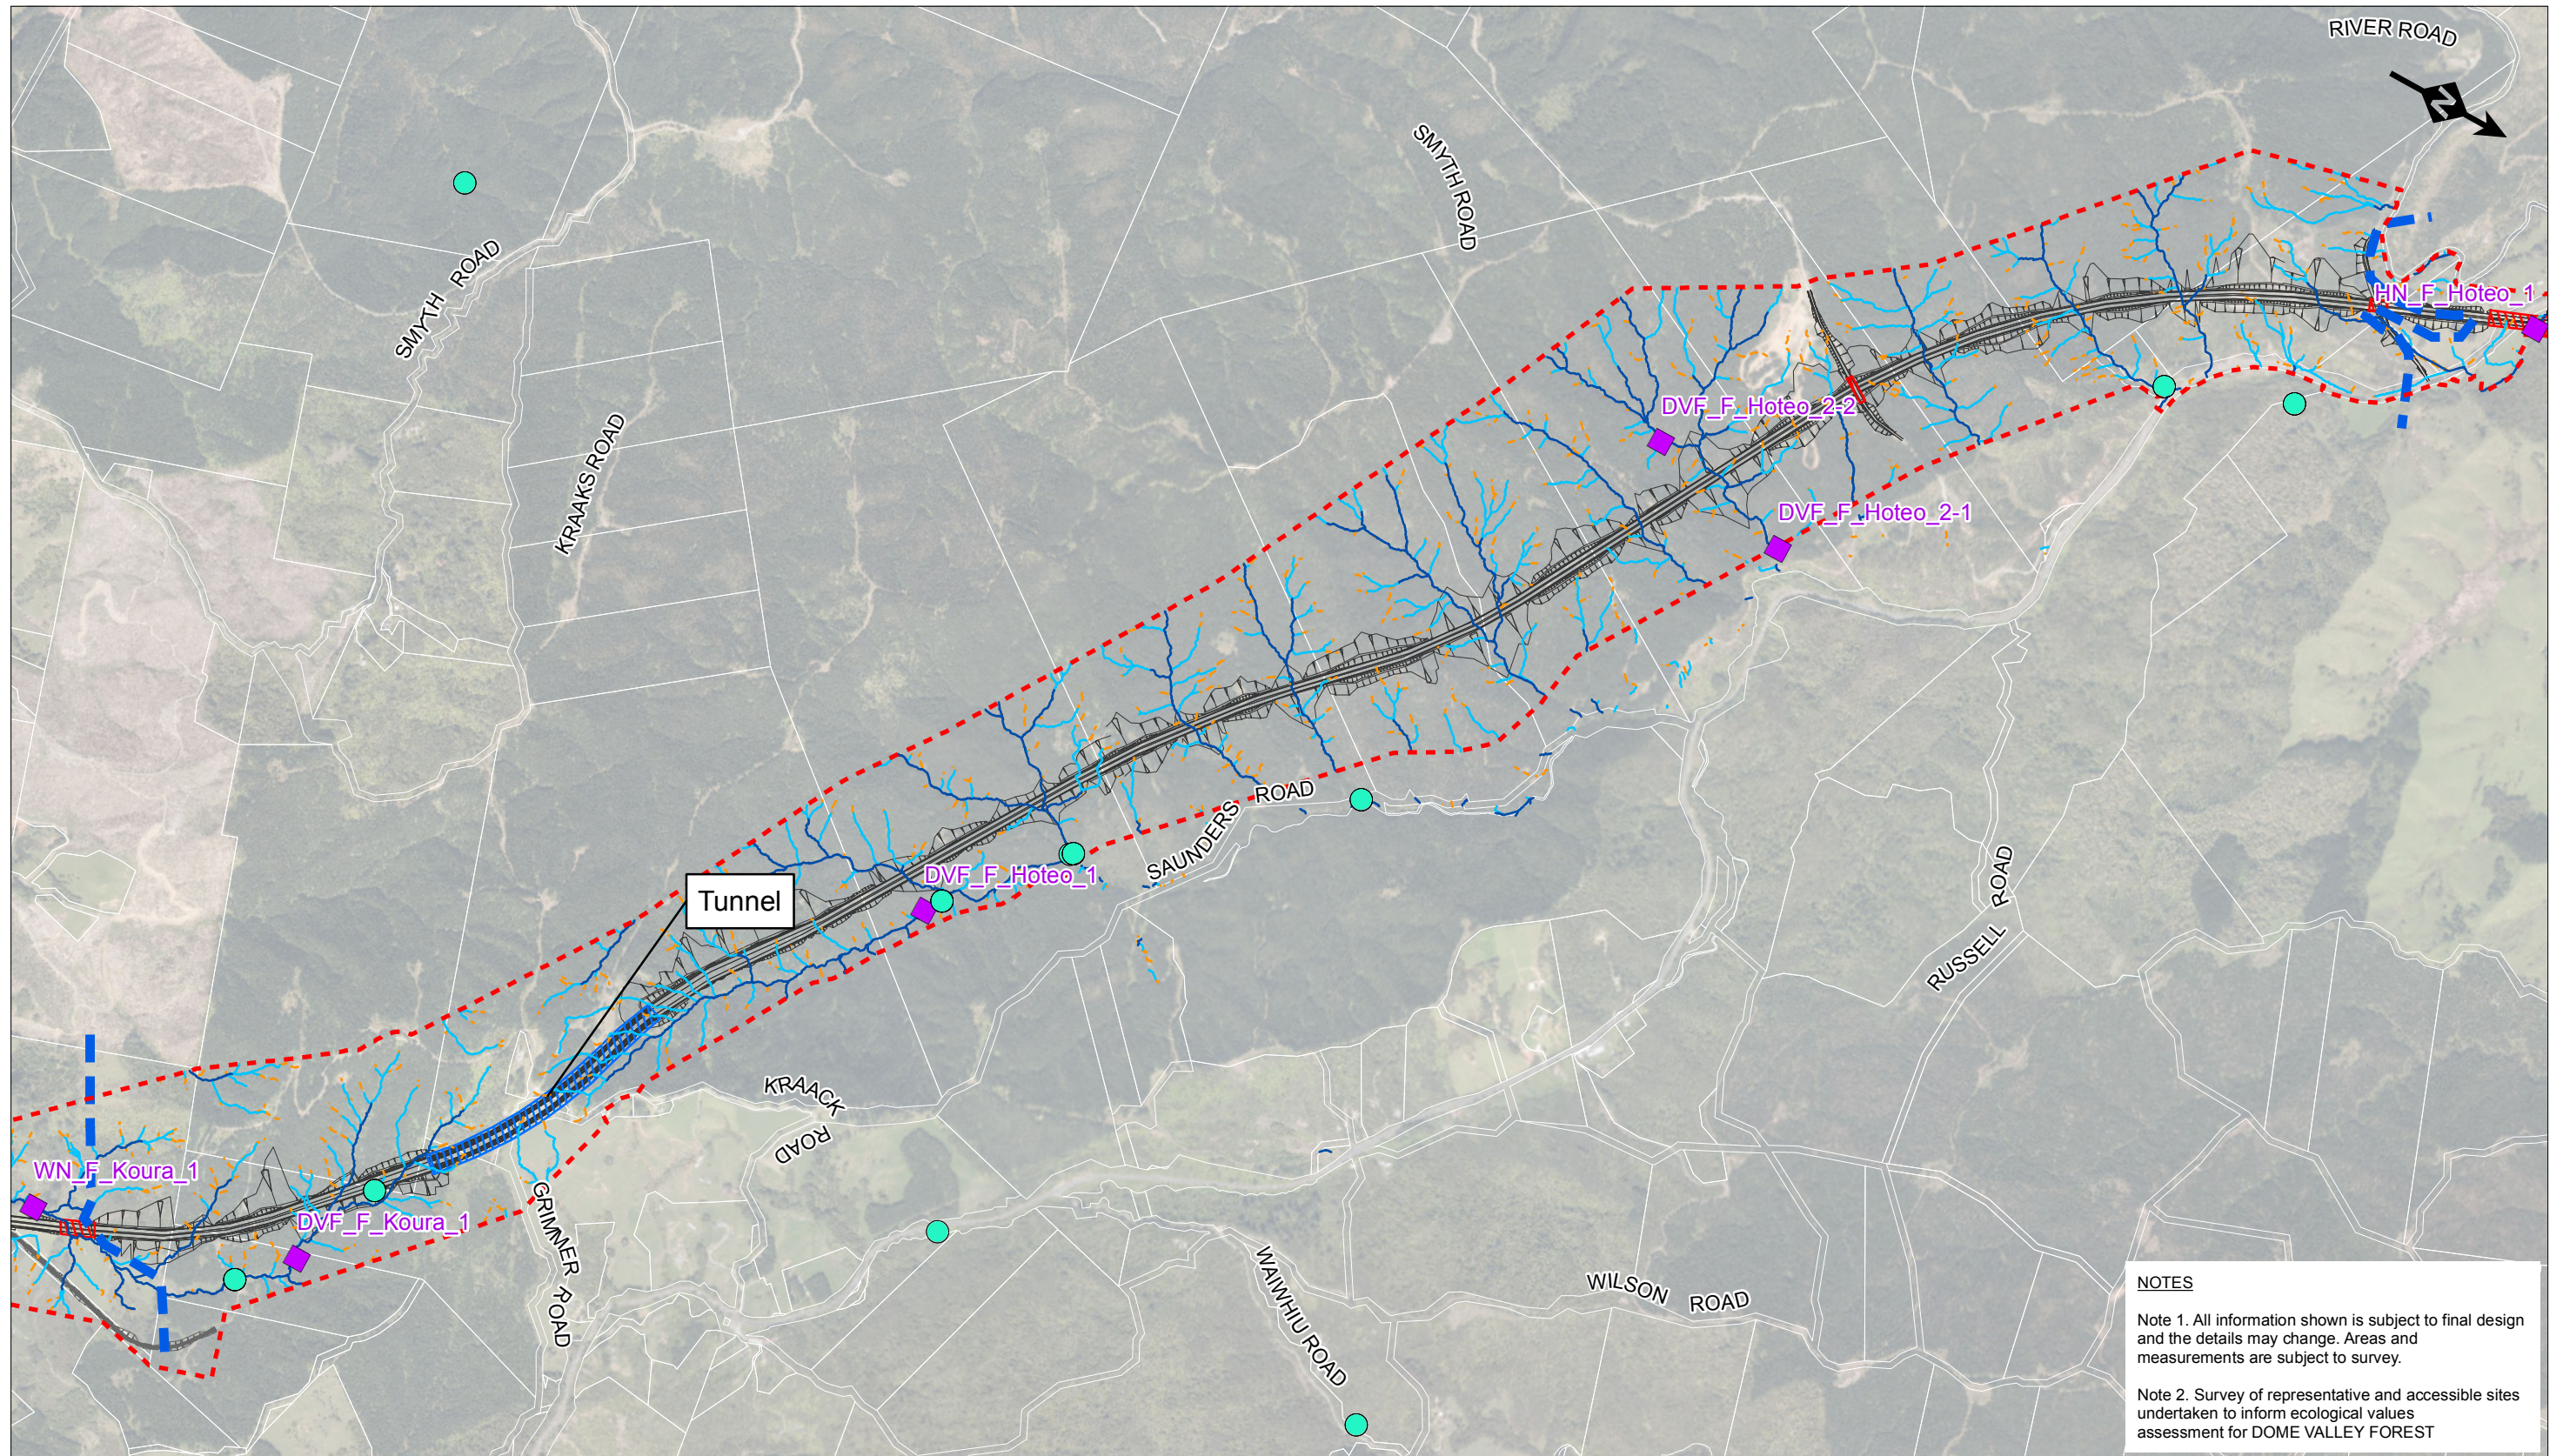

NOTES


Note 1. All information shown is subject to final design and the details may change. Areas and measurements are subject to survey.

Note 2. Survey of representative and accessible sites undertaken to inform ecological values assessment for DOME VALLEY FOREST

LEGEND

- Indicative Alignment
- Proposed designation boundary
- Bridge
- Ecology Section Break
- NZFFD Records
- Freshwater Survey Sites
- Overland Flow Path
 - 4,000m² - 3ha
 - 2,000 - 4,000m²
 - >3ha

						DO NOT SCALE <small>Conditions of Use: This document may only be used by The JV's client (and any other person who The JV has agreed can use this document) for the purpose for which it was prepared and must not be used by any other person or for any other purpose.</small>		FOR RMA APPROVALS Drawn NR Drafting Check JB* Designed IB* Design Check JB* Approved BN* Date JULY 2019 Scale NTS This Drawing must not be used for Construction unless signed as Approved Original Size A3		Project WARKWORTH TO WELLSFORD PROJECT Title ECOLOGICAL ASSESSMENT FRESHWATER SITE MAP DOME VALLEY FOREST Contract: PA4156 Drawing No: ES-051 Sheet: 2 OF 5 Rev: 0	
0 ISSUED FOR RMA APPROVALS NR JB* BN* 07/19 <small>No Revision Drawn Checked Approved Date</small>		<small>Document Path: W:\W2W Designation and Resource Consents\07 GIS\MXD\ECOLOGYYA3_Landscape_A7_ES_freshwater_ForRMAApprovals.mxd</small>									

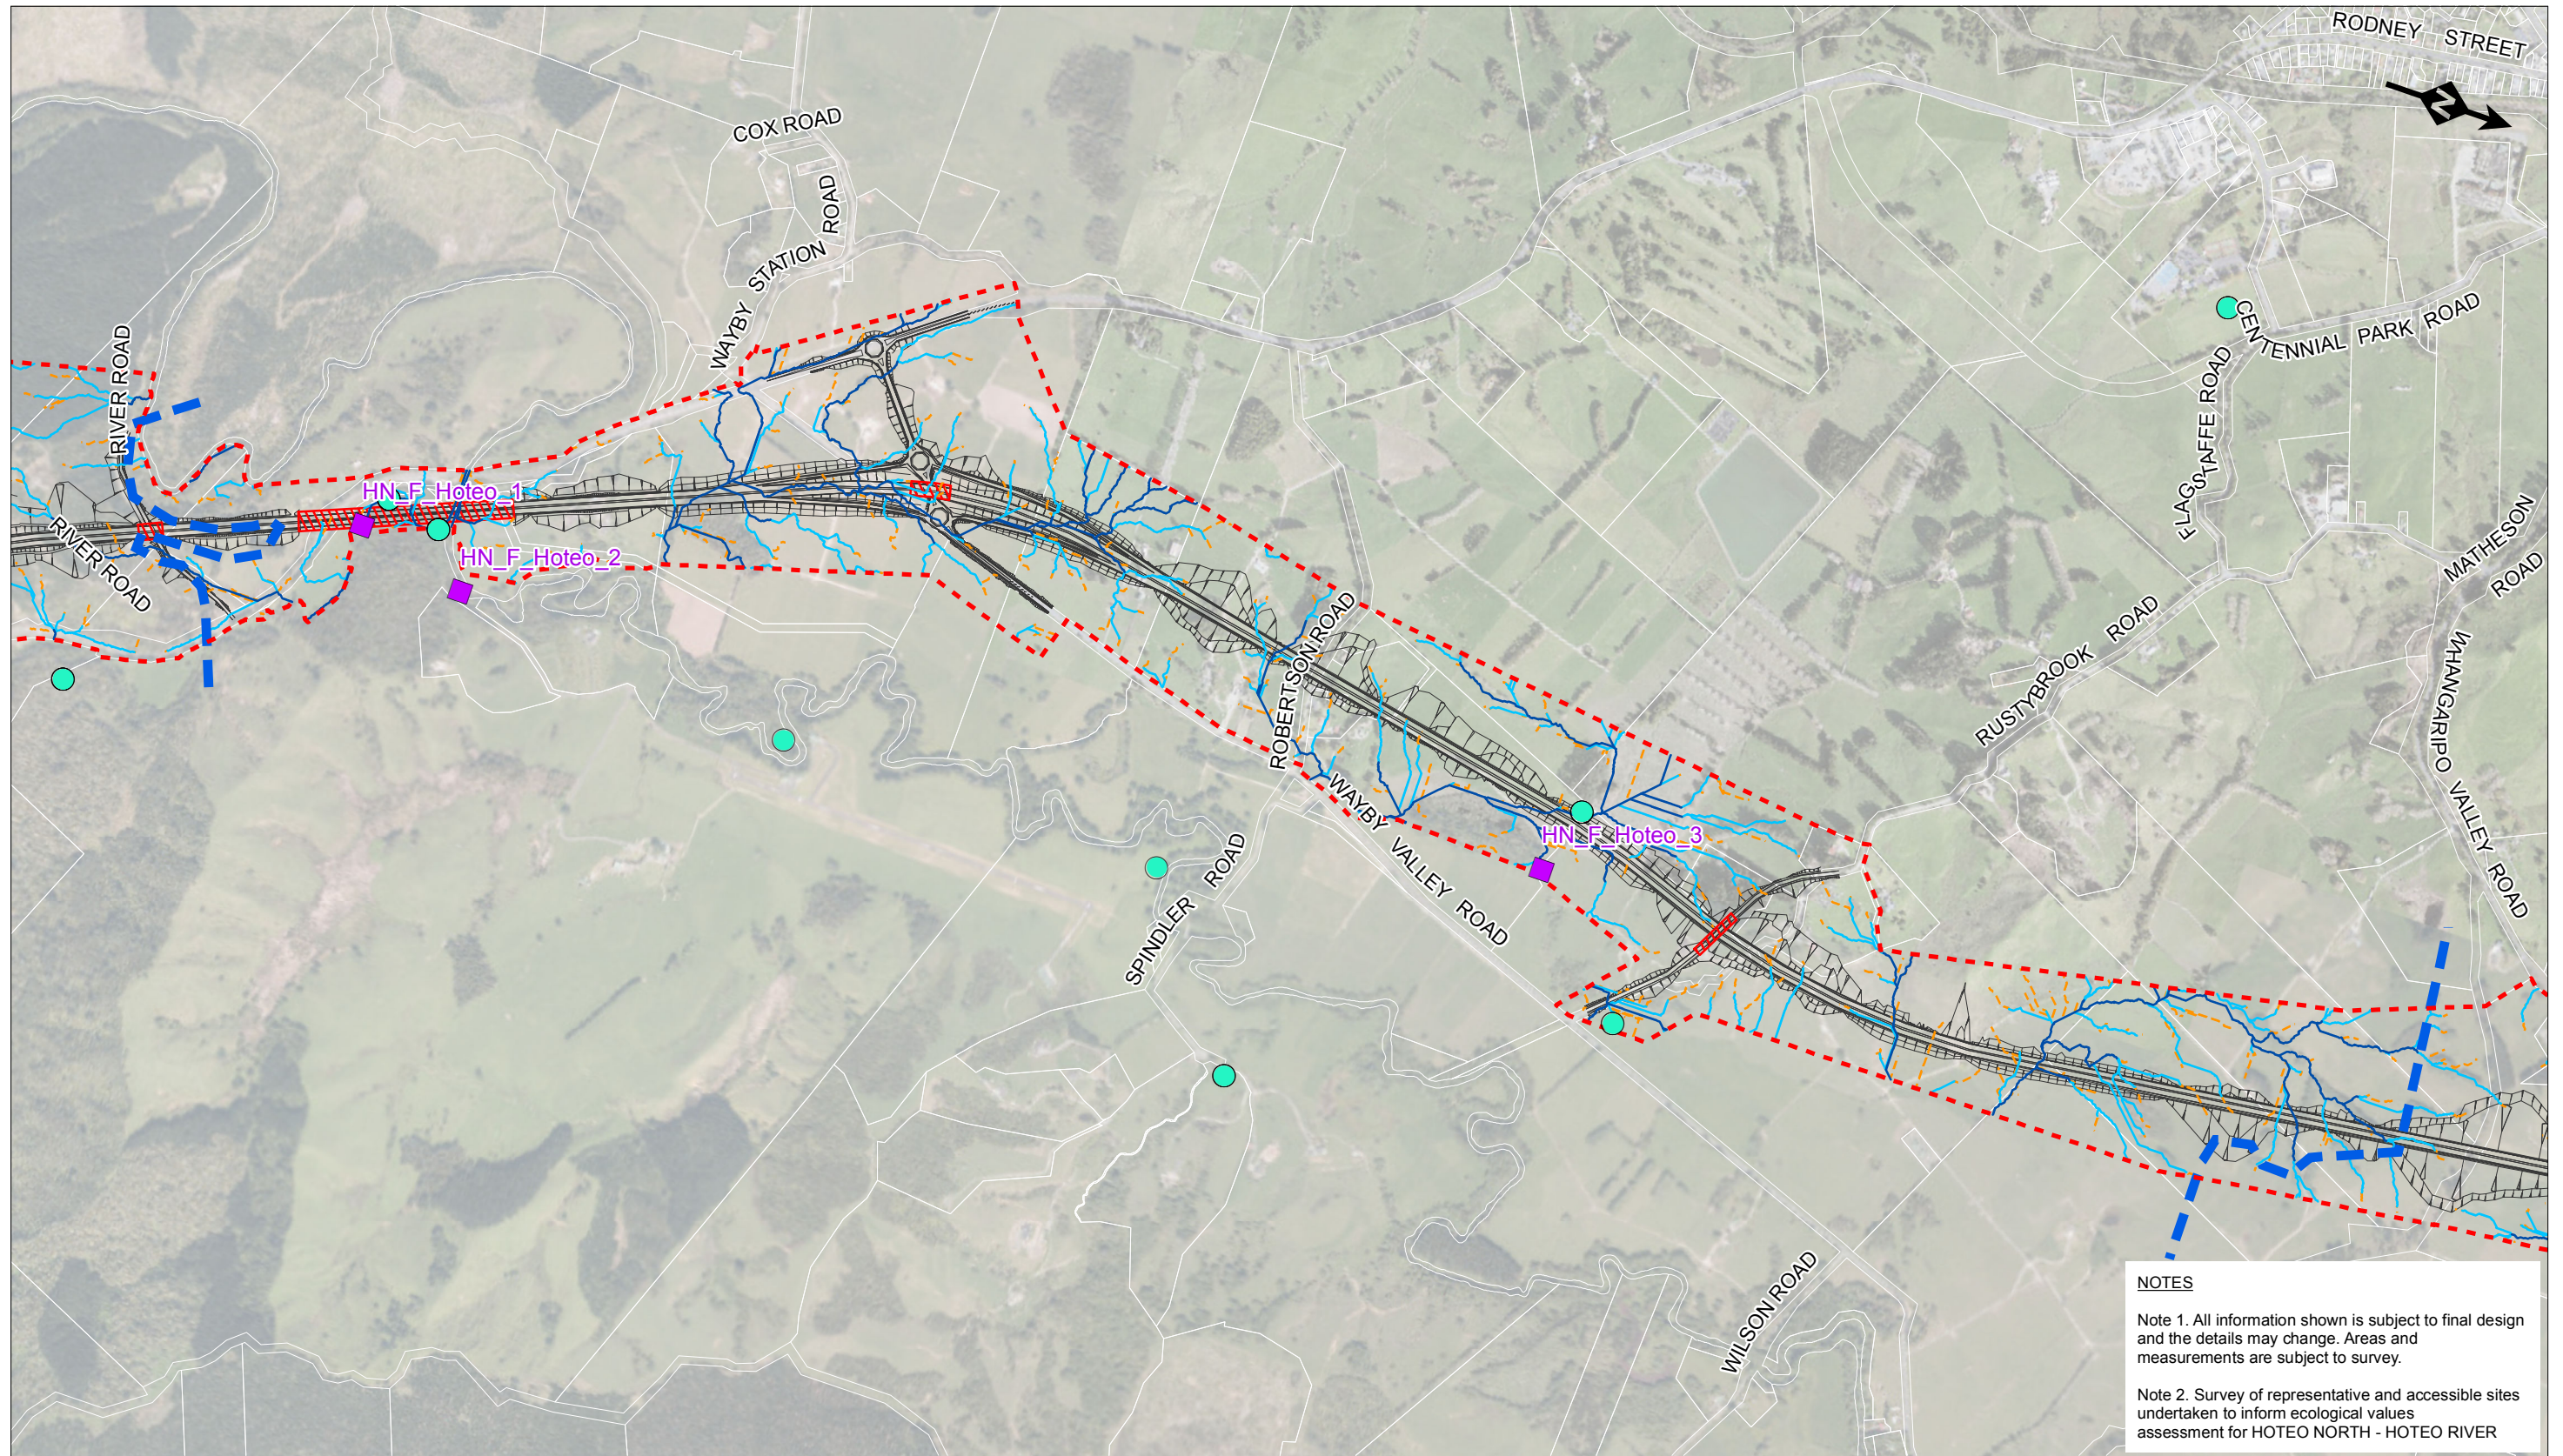

NOTES


Note 1. All information shown is subject to final design and the details may change. Areas and measurements are subject to survey.

Note 2. Survey of representative and accessible sites undertaken to inform ecological values assessment for HOTE0 NORTH - HOTE0 RIVER

LEGEND

- Indicative Alignment
- Proposed designation boundary
- Bridge
- Ecology Section Break
- NZFFD Records
- Freshwater Survey Sites
- Overland Flow Path
 - 4,000m2 - 3ha
 - 2,000 - 4,000m2
 - >3ha

0 ISSUED FOR RMA APPROVALS		NR	JB*	BN*	07/19	 	DO NOT SCALE Conditions of Use: This document may only be used by The JV's client (and any other person who The JV has agreed can use this document) for the purpose for which it was prepared and must not be used by any other person or for any other purpose.	FOR RMA APPROVALS Drawn NR Drafting Check JB* Designed IB* Design Check JB* Approved BN* Date JULY 2019				Project WARKWORTH TO WELLSFORD PROJECT Title ECOLOGICAL ASSESSMENT FRESHWATER SITE MAP HOTE0 NORTH - HOTE0 RIVER			
No	Revision	Drawn	Checked	Approved	Date			Scale NTS	This Drawing must not be used for Construction unless signed as Approved		Original Size A3	Contract: PA4156	Drawing No: ES-052	Sheet: 3 OF 5	Rev: 0

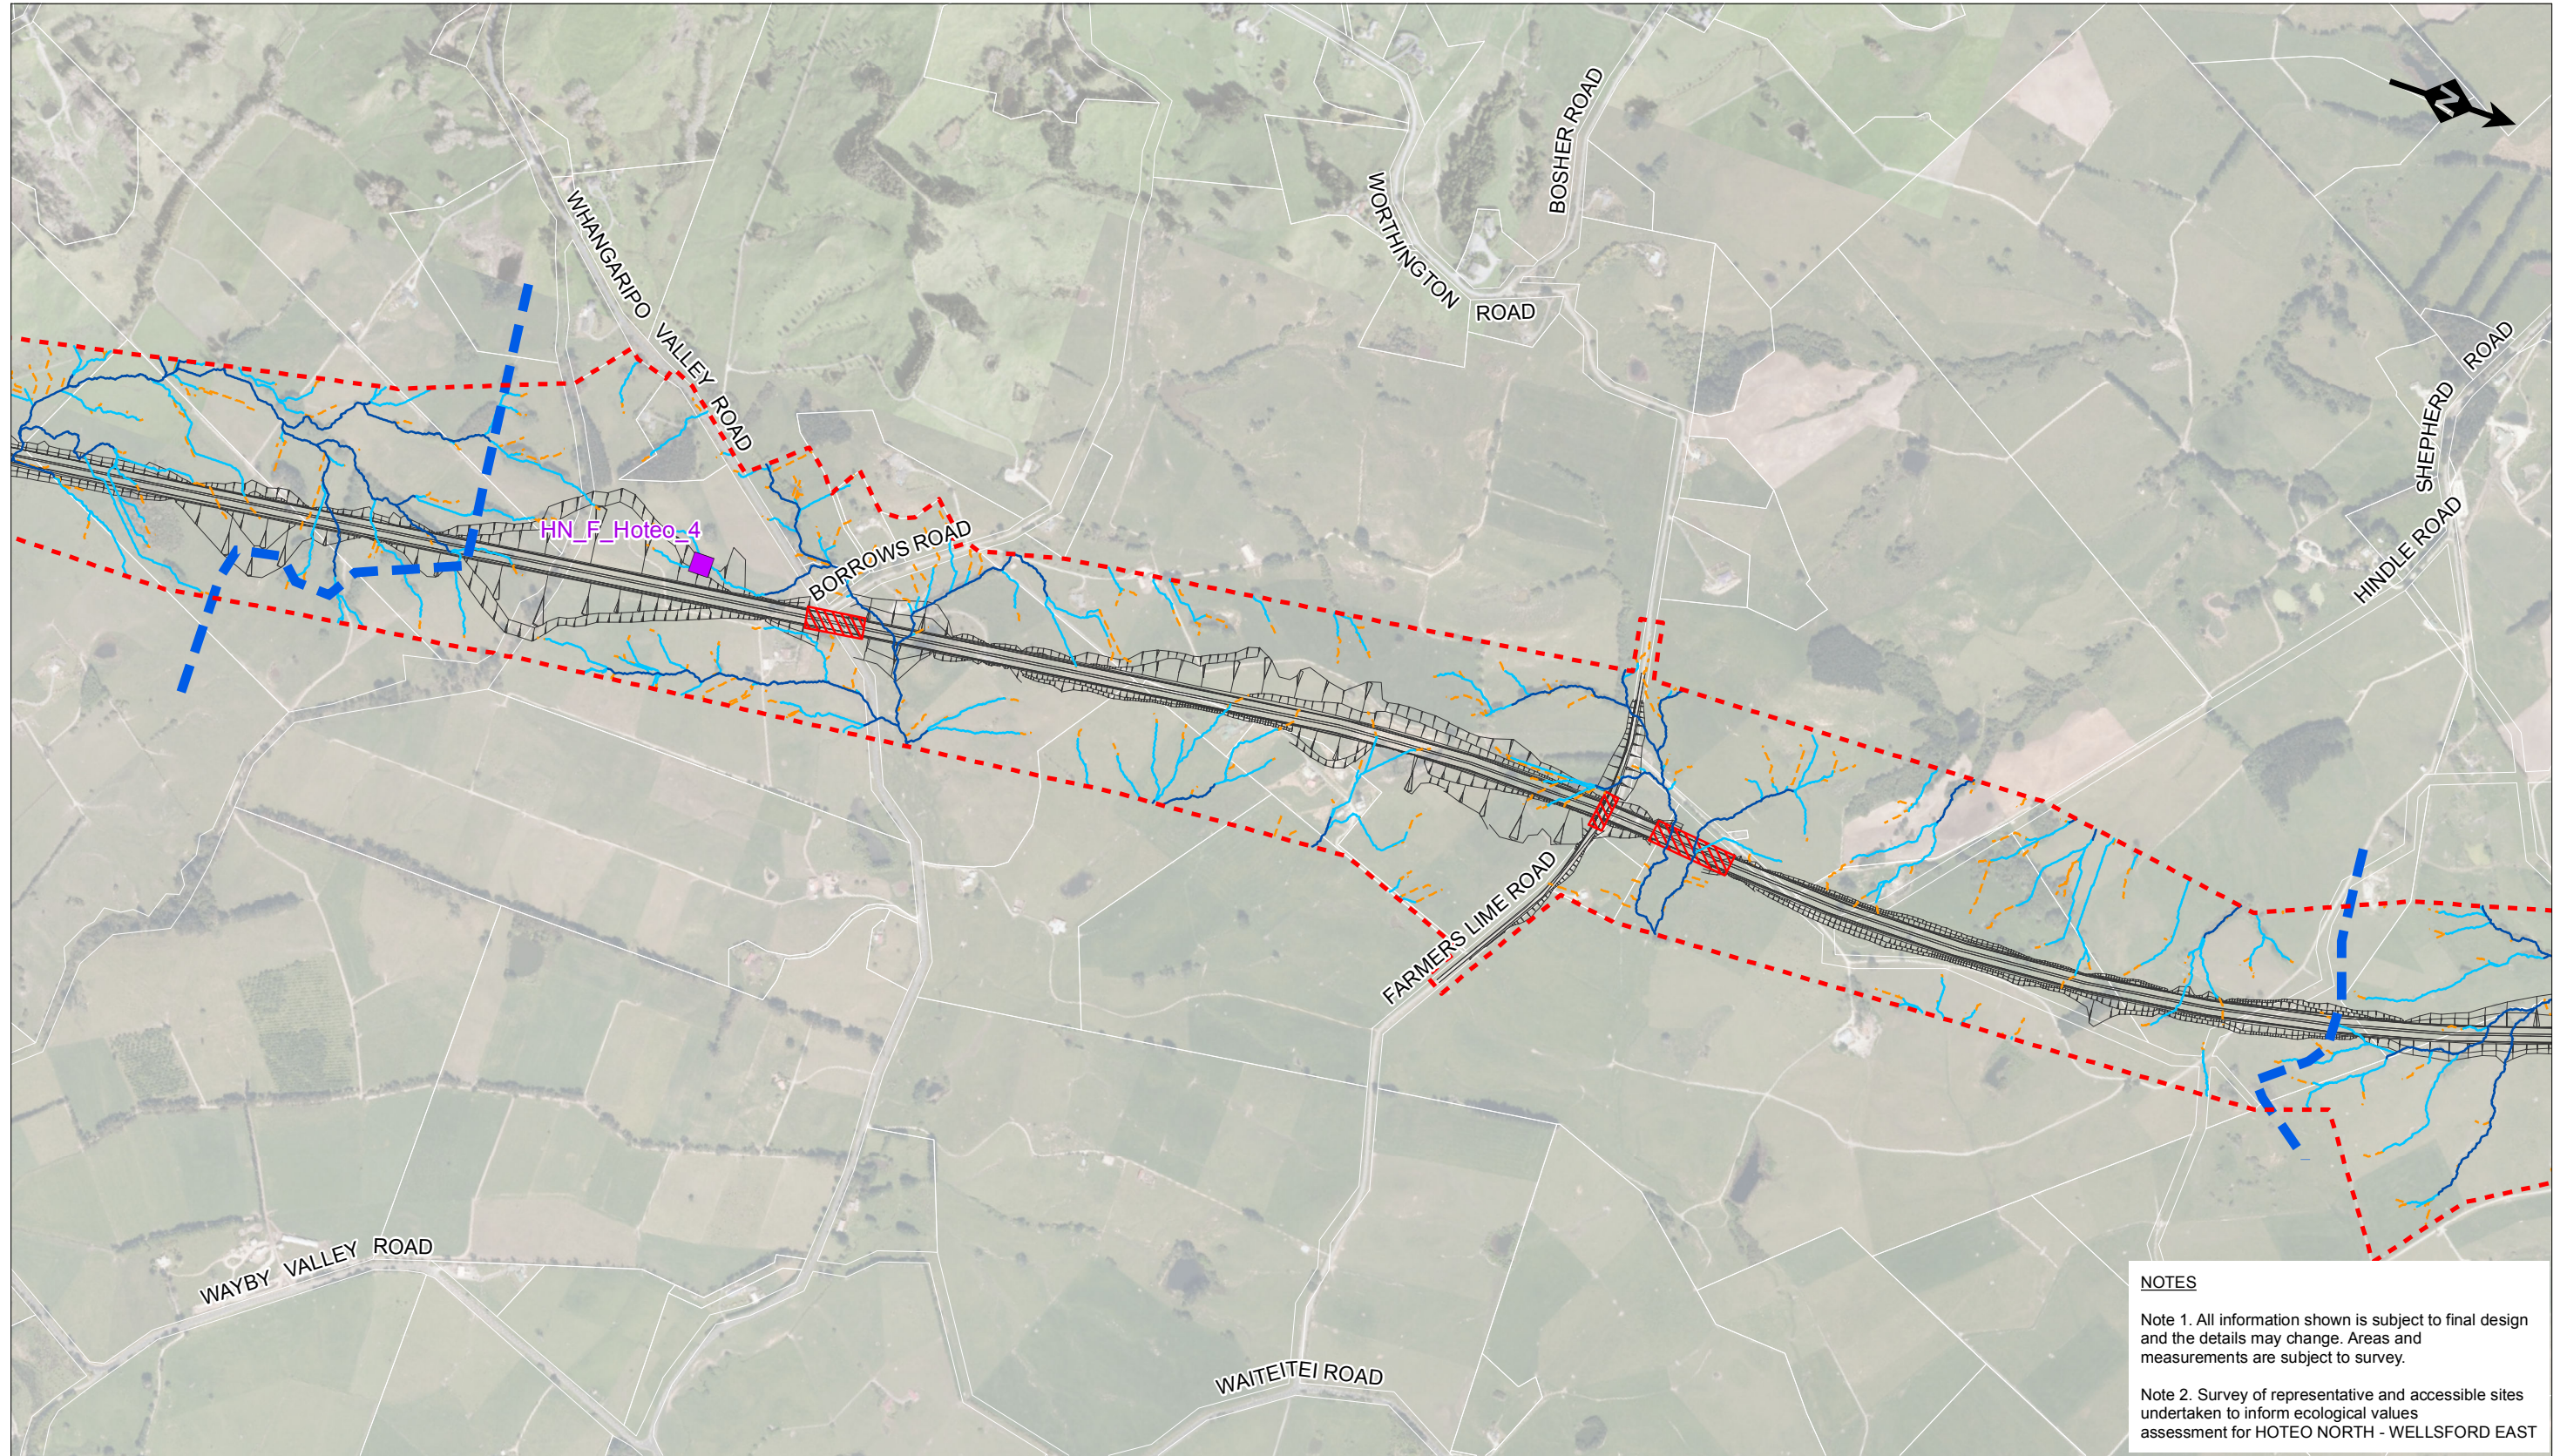

NOTES


Note 1. All information shown is subject to final design and the details may change. Areas and measurements are subject to survey.

Note 2. Survey of representative and accessible sites undertaken to inform ecological values assessment for HOTE0 NORTH - WELLSFORD EAST

LEGEND

- Indicative Alignment
- Proposed designation boundary
- Bridge
- Ecology Section Break
- NZFFD Records
- Freshwater Survey Sites
- Overland Flow Path
- 4,000m² - 3ha
- 2,000 - 4,000m²
- >3ha

0 ISSUED FOR RMA APPROVALS		NR	JB*	BN*	07/19		DO NOT SCALE <small>Conditions of Use: This document may only be used by the JV's client (and any other person who The JV has agreed can use this document) for the purpose for which it was prepared and must not be used by any other person or for any other purpose.</small>	FOR RMA APPROVALS				Project: WARKWORTH TO WELLSFORD PROJECT Title: ECOLOGICAL ASSESSMENT FRESHWATER SITE MAP HOTE0 NORTH - WELLSFORD EAST
No	Revision	Drawn	Checked	Approved	Date			Drawn NR Approved BN* Scale NTS	Drafting Check JB* Date JULY 2019 This Drawing must not be used for Construction unless signed as Approved	Design Check JB* Original Size A3	Contract: PA4156 Drawing No: ES-053 Sheet: 4 OF 5 Rev: 0	

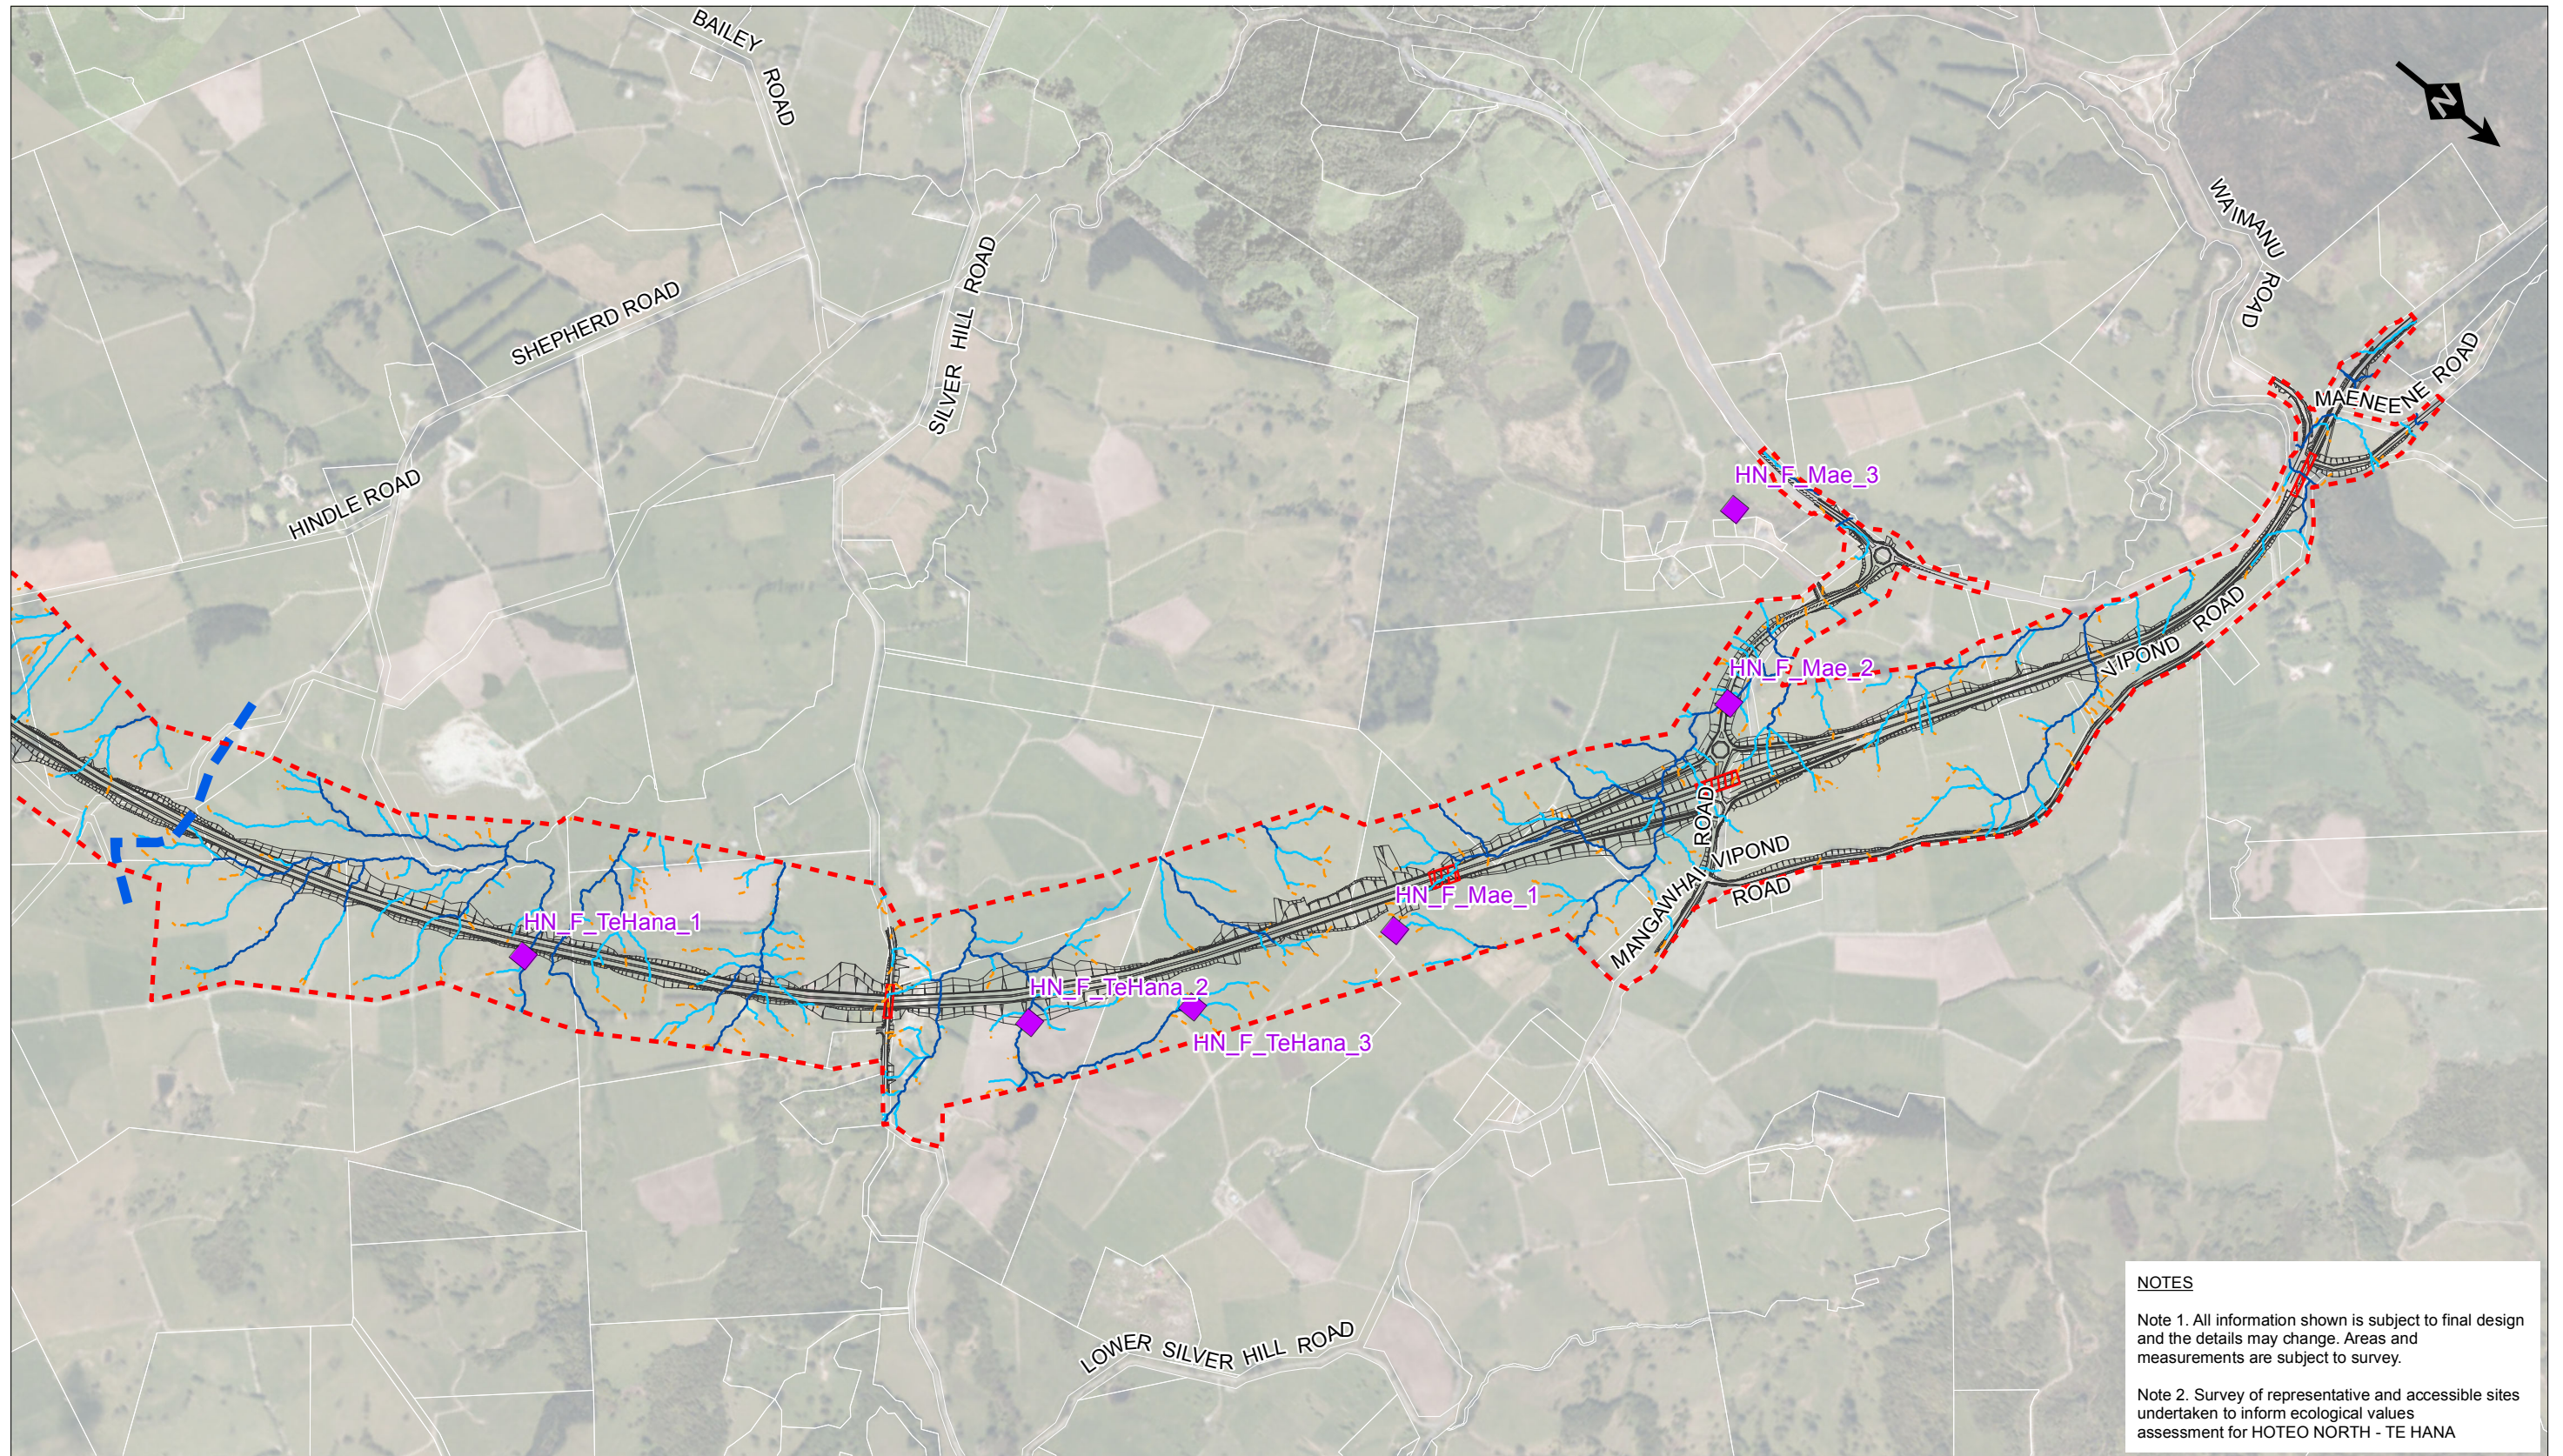

NOTES

Note 1. All information shown is subject to final design and the details may change. Areas and measurements are subject to survey.

Note 2. Survey of representative and accessible sites undertaken to inform ecological values assessment for HOTE0 NORTH - TE HANA

LEGEND

- Indicative Alignment
- Proposed designation boundary
- Bridge
- Ecology Section Break
- NZFFD Records
- Freshwater Survey Sites
- Overland Flow Path
 - 4,000m2 - 3ha
 - 2,000 - 4,000m2
 - >3ha

0	ISSUED FOR RMA APPROVALS	NR	JB*	BN*	07/19
No	Revision	Drawn	Checked	Approved	Date



DO NOT SCALE

Conditions of Use:
This document may only be used by The JV's client (and any other person who The JV has agreed can use this document) for the purpose for which it was prepared and must not be used by any other person or for any other purpose.

FOR RMA APPROVALS			
Drawn NR	Drafting Check JB*	Designed IB*	Design Check JB*
Approved BN*		Date JULY 2019	
Scale NTS	This Drawing must not be used for Construction unless signed as Approved		Original Size A3

Project	WARKWORTH TO WELLSFORD PROJECT			
Title	ECOLOGICAL ASSESSMENT			
	FRESHWATER SITE MAP			
	HOTE0 NORTH - TE HANA			
Contract:	PA4156	Drawing No:	ES-054	Sheet: 5 OF 5 Rev: 0