


NOTES
 All information shown is subject to final design and the details may change. Areas and measurements are subject to survey.

LEGEND

- Indicative Alignment
- - - Proposed designation boundary
- Bridge
- Ecological Value Very High
- High
- Moderate
- Low
- Not Surveyed

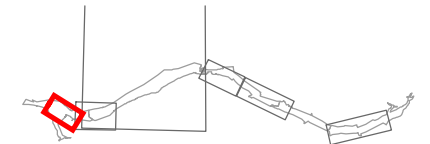



0	ISSUED FOR RMA APPROVALS	NR	JB*	BN*	07/19
No	Revision	Drawn	Checked	Approved	Date



DO NOT SCALE
 Conditions of Use:
 This document may only be used by The JV's client (and any other person who The JV has agreed can use this document) for the purpose for which it was prepared and must not be used by any other person or for any other purpose.

FOR RMA APPROVALS			
Drawn NR	Drafting Check JB*	Designed IB*	Design Check JB*
Approved BN*		Date JULY 2019	
Scale NTS	This Drawing must not be used for Construction unless signed as Approved		Original Size A3


Project	WARKWORTH TO WELLSFORD PROJECT		
Title	ECOLOGICAL ASSESSMENT TERRESTRIAL VALUES MAP		
Contract:	PA4156	Drawing No:	EV-001
Sheet:	1 OF 6	Rev:	0

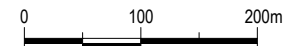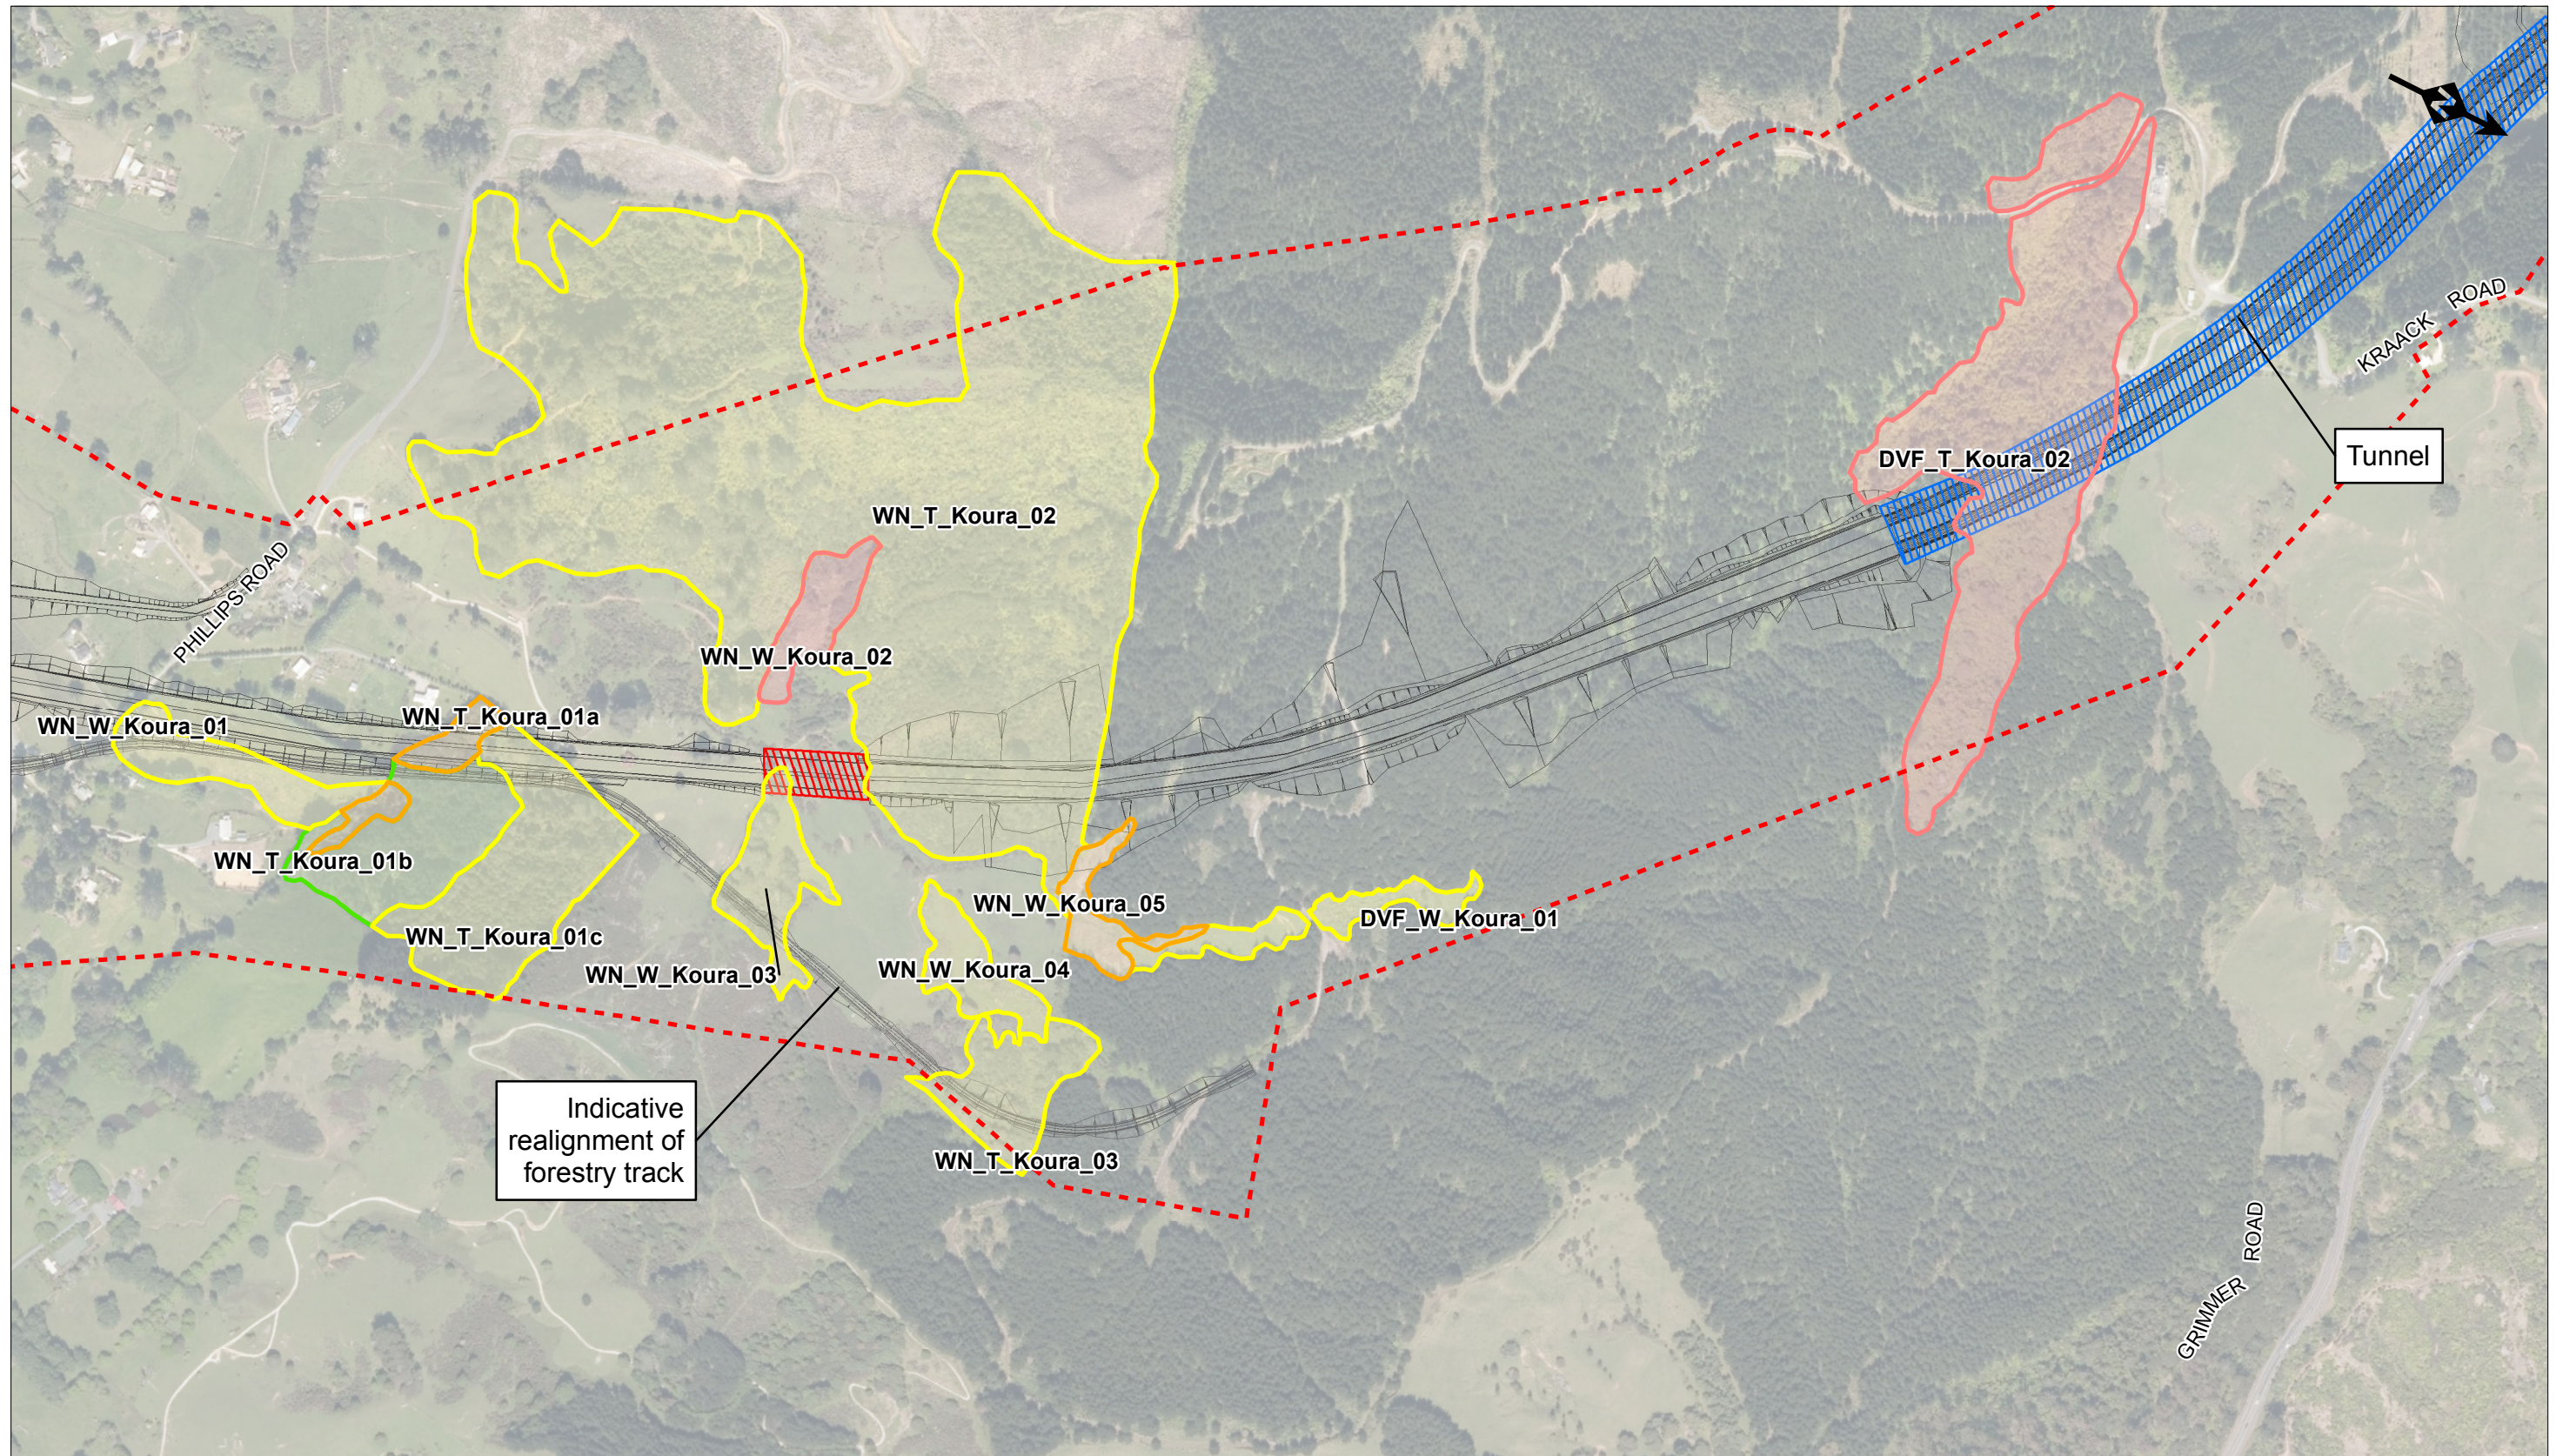

NOTES
 All information shown is subject to final design and the details may change. Areas and measurements are subject to survey.

LEGEND

- Indicative Alignment
- - - Proposed designation boundary
- Bridge
- Ecological Value Very High
- High
- Moderate
- Low
- Not Surveyed

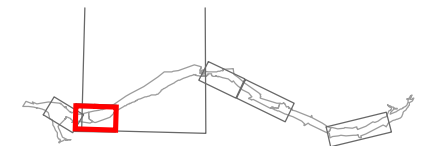


0	ISSUED FOR RMA APPROVALS	NR	JB*	BN*	07/19
No	Revision	Drawn	Checked	Approved	Date



DO NOT SCALE
 Conditions of Use:
 This document may only be used by The JV's client (and any other person who The JV has agreed can use this document) for the purpose for which it was prepared and must not be used by any other person or for any other purpose.

FOR RMA APPROVALS			
Drawn NR	Drafting Check JB*	Designed IB*	Design Check JB*
Approved BN*		Date JULY 2019	
Scale NTS	This Drawing must not be used for Construction unless signed as Approved		Original Size A3


Project	WARKWORTH TO WELLSFORD PROJECT		
Title	ECOLOGICAL ASSESSMENT TERRESTRIAL VALUES MAP		
Contract:	PA4156	Drawing No:	EV-002
Sheet:	2 OF 6	Rev:	0

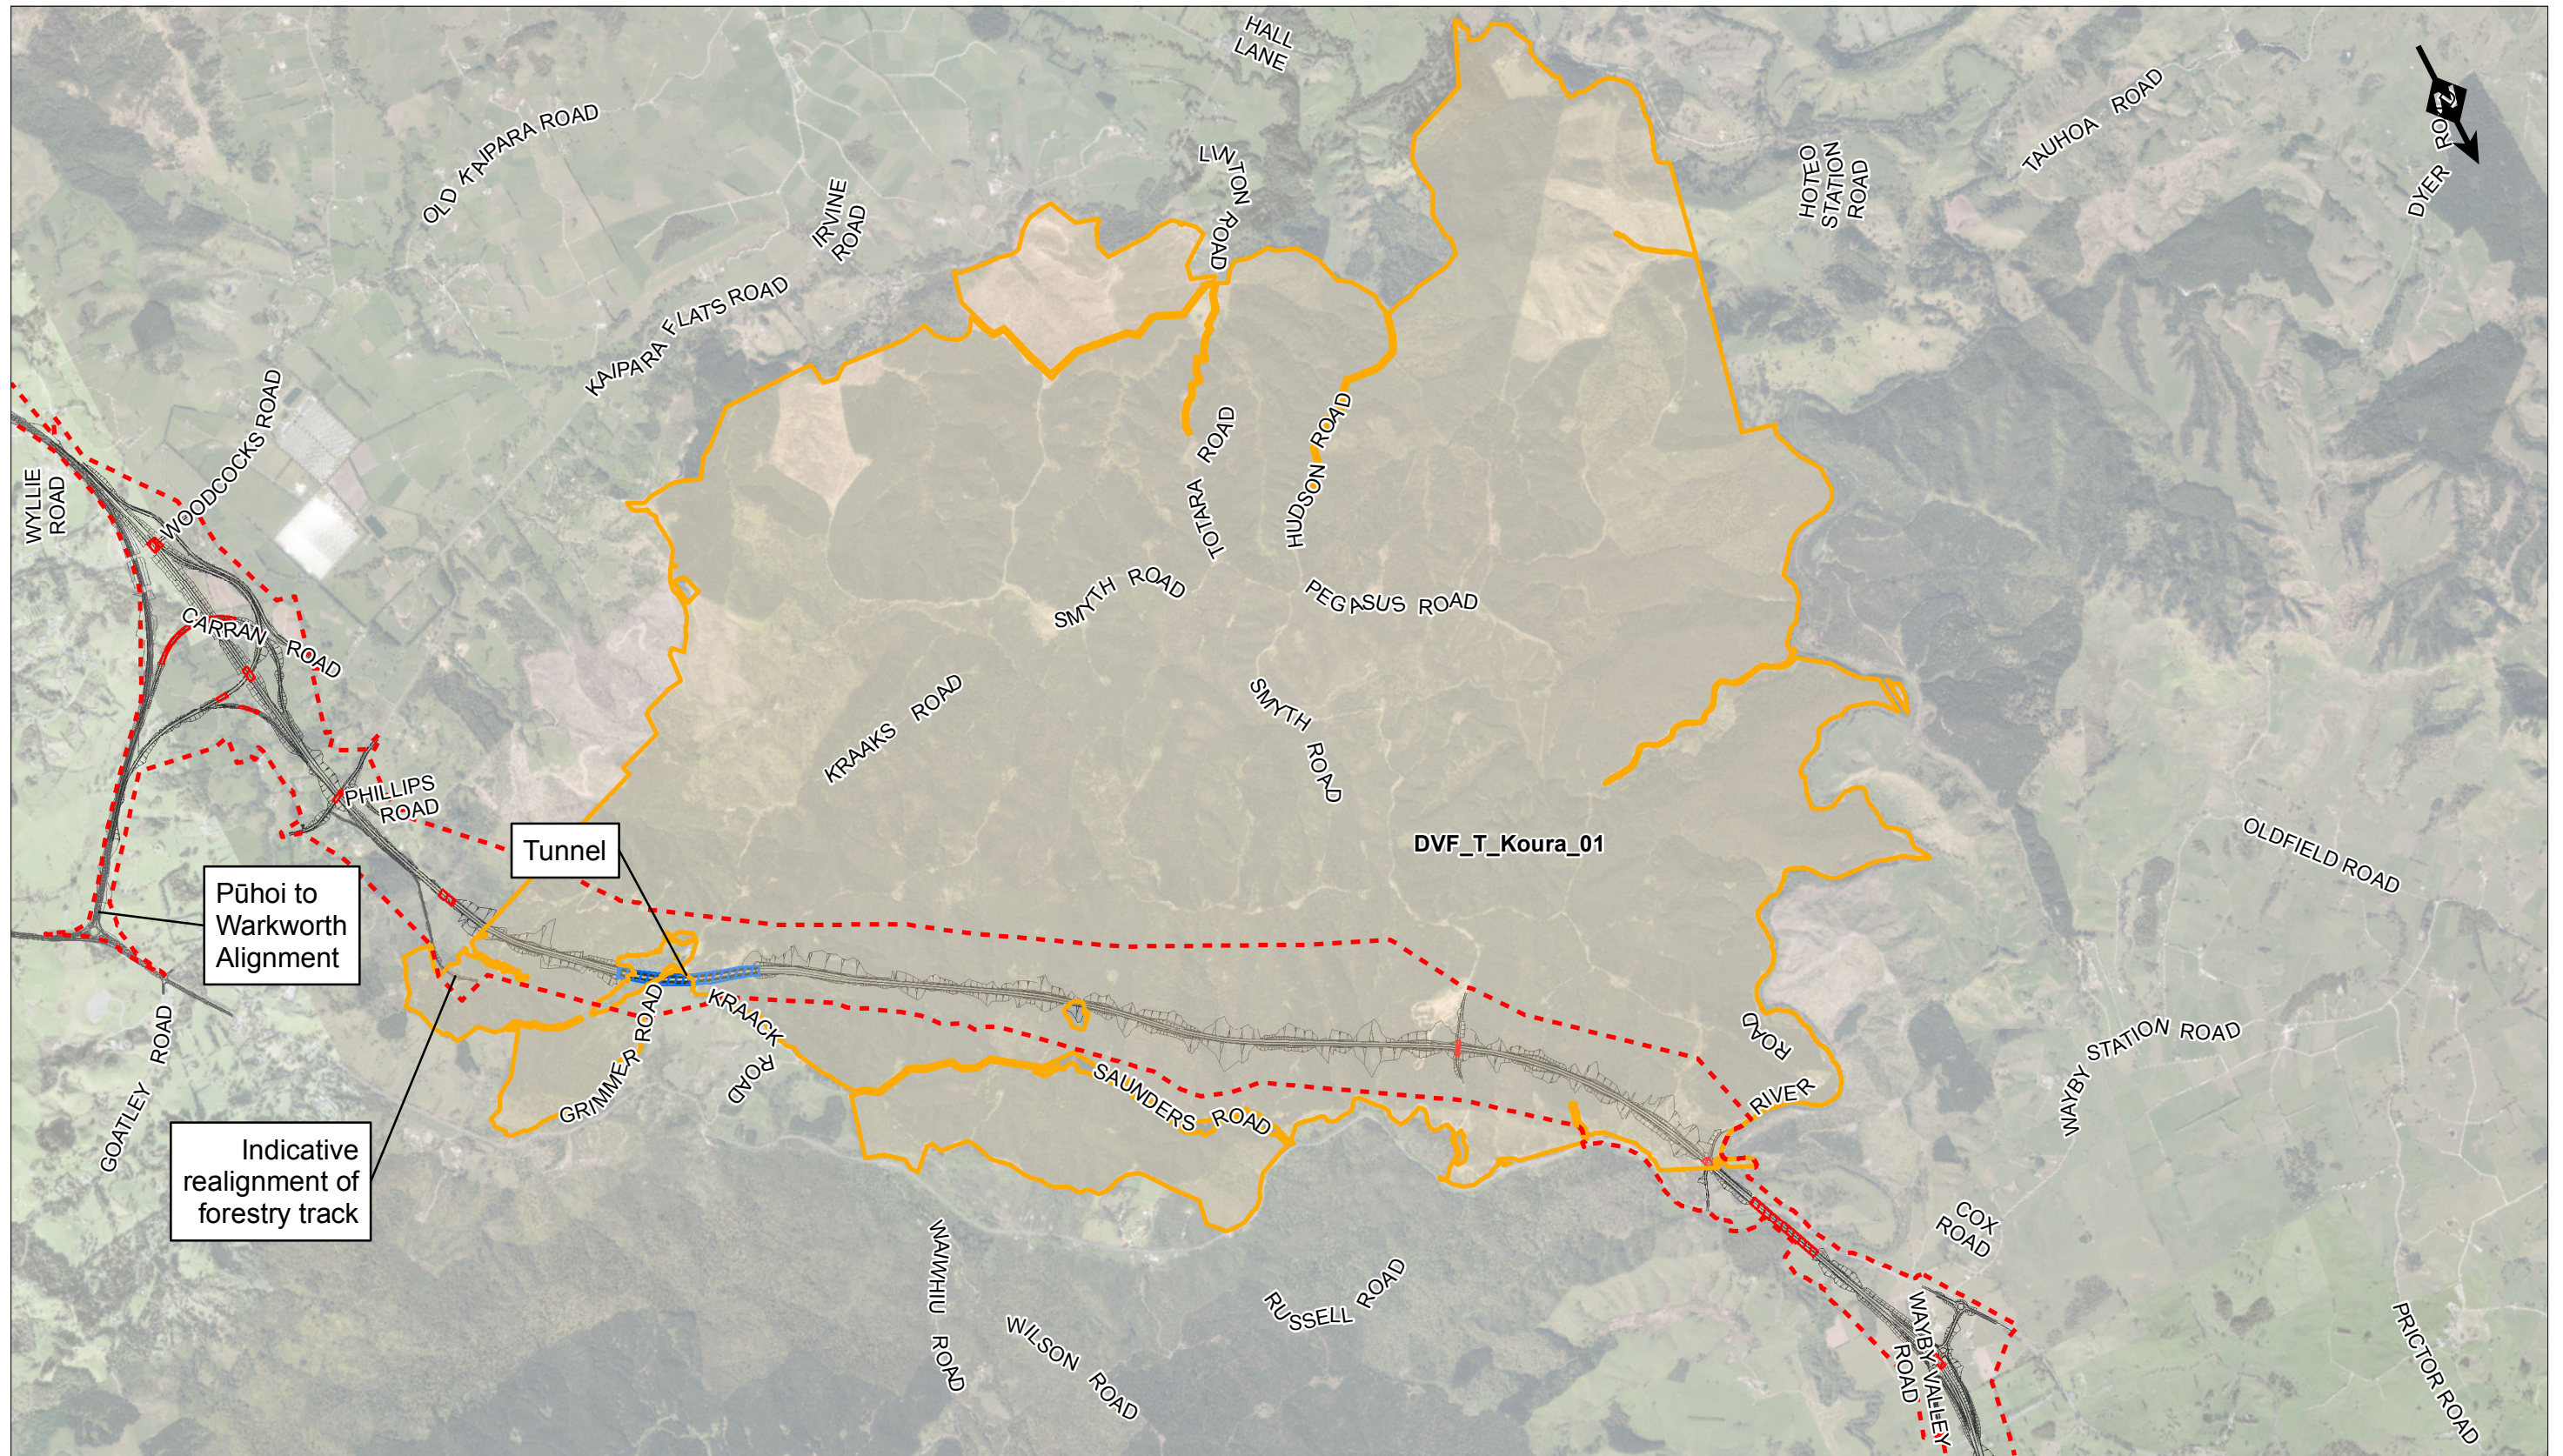

NOTES
 All information shown is subject to final design and the details may change. Areas and measurements are subject to survey.

LEGEND

- Indicative Alignment
- - - Proposed designation boundary
- Bridge
- Very High
- High
- Moderate
- Low
- Not Surveyed

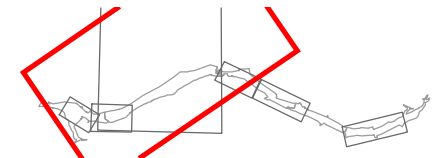



No	Revision	Drawn	Checked	Approved	Date
0	ISSUED FOR RMA APPROVALS	NR	JB*	BN*	07/19



DO NOT SCALE
 Conditions of Use:
 This document may only be used by The JV's client (and any other person who The JV has agreed can use this document) for the purpose for which it was prepared and must not be used by any other person or for any other purpose.

FOR RMA APPROVALS			
Drawn NR	Drafting Check JB*	Designed IB*	Design Check JB*
Approved BN*		Date JULY 2019	
Scale NTS	This Drawing must not be used for Construction unless signed as Approved		Original Size A3


Project	WARKWORTH TO WELLSFORD PROJECT		
Title	ECOLOGICAL ASSESSMENT TERRESTRIAL VALUES MAP		
Contract:	PA4156	Drawing No:	EV-003
Sheet:	3 OF 6	Rev:	0

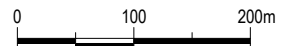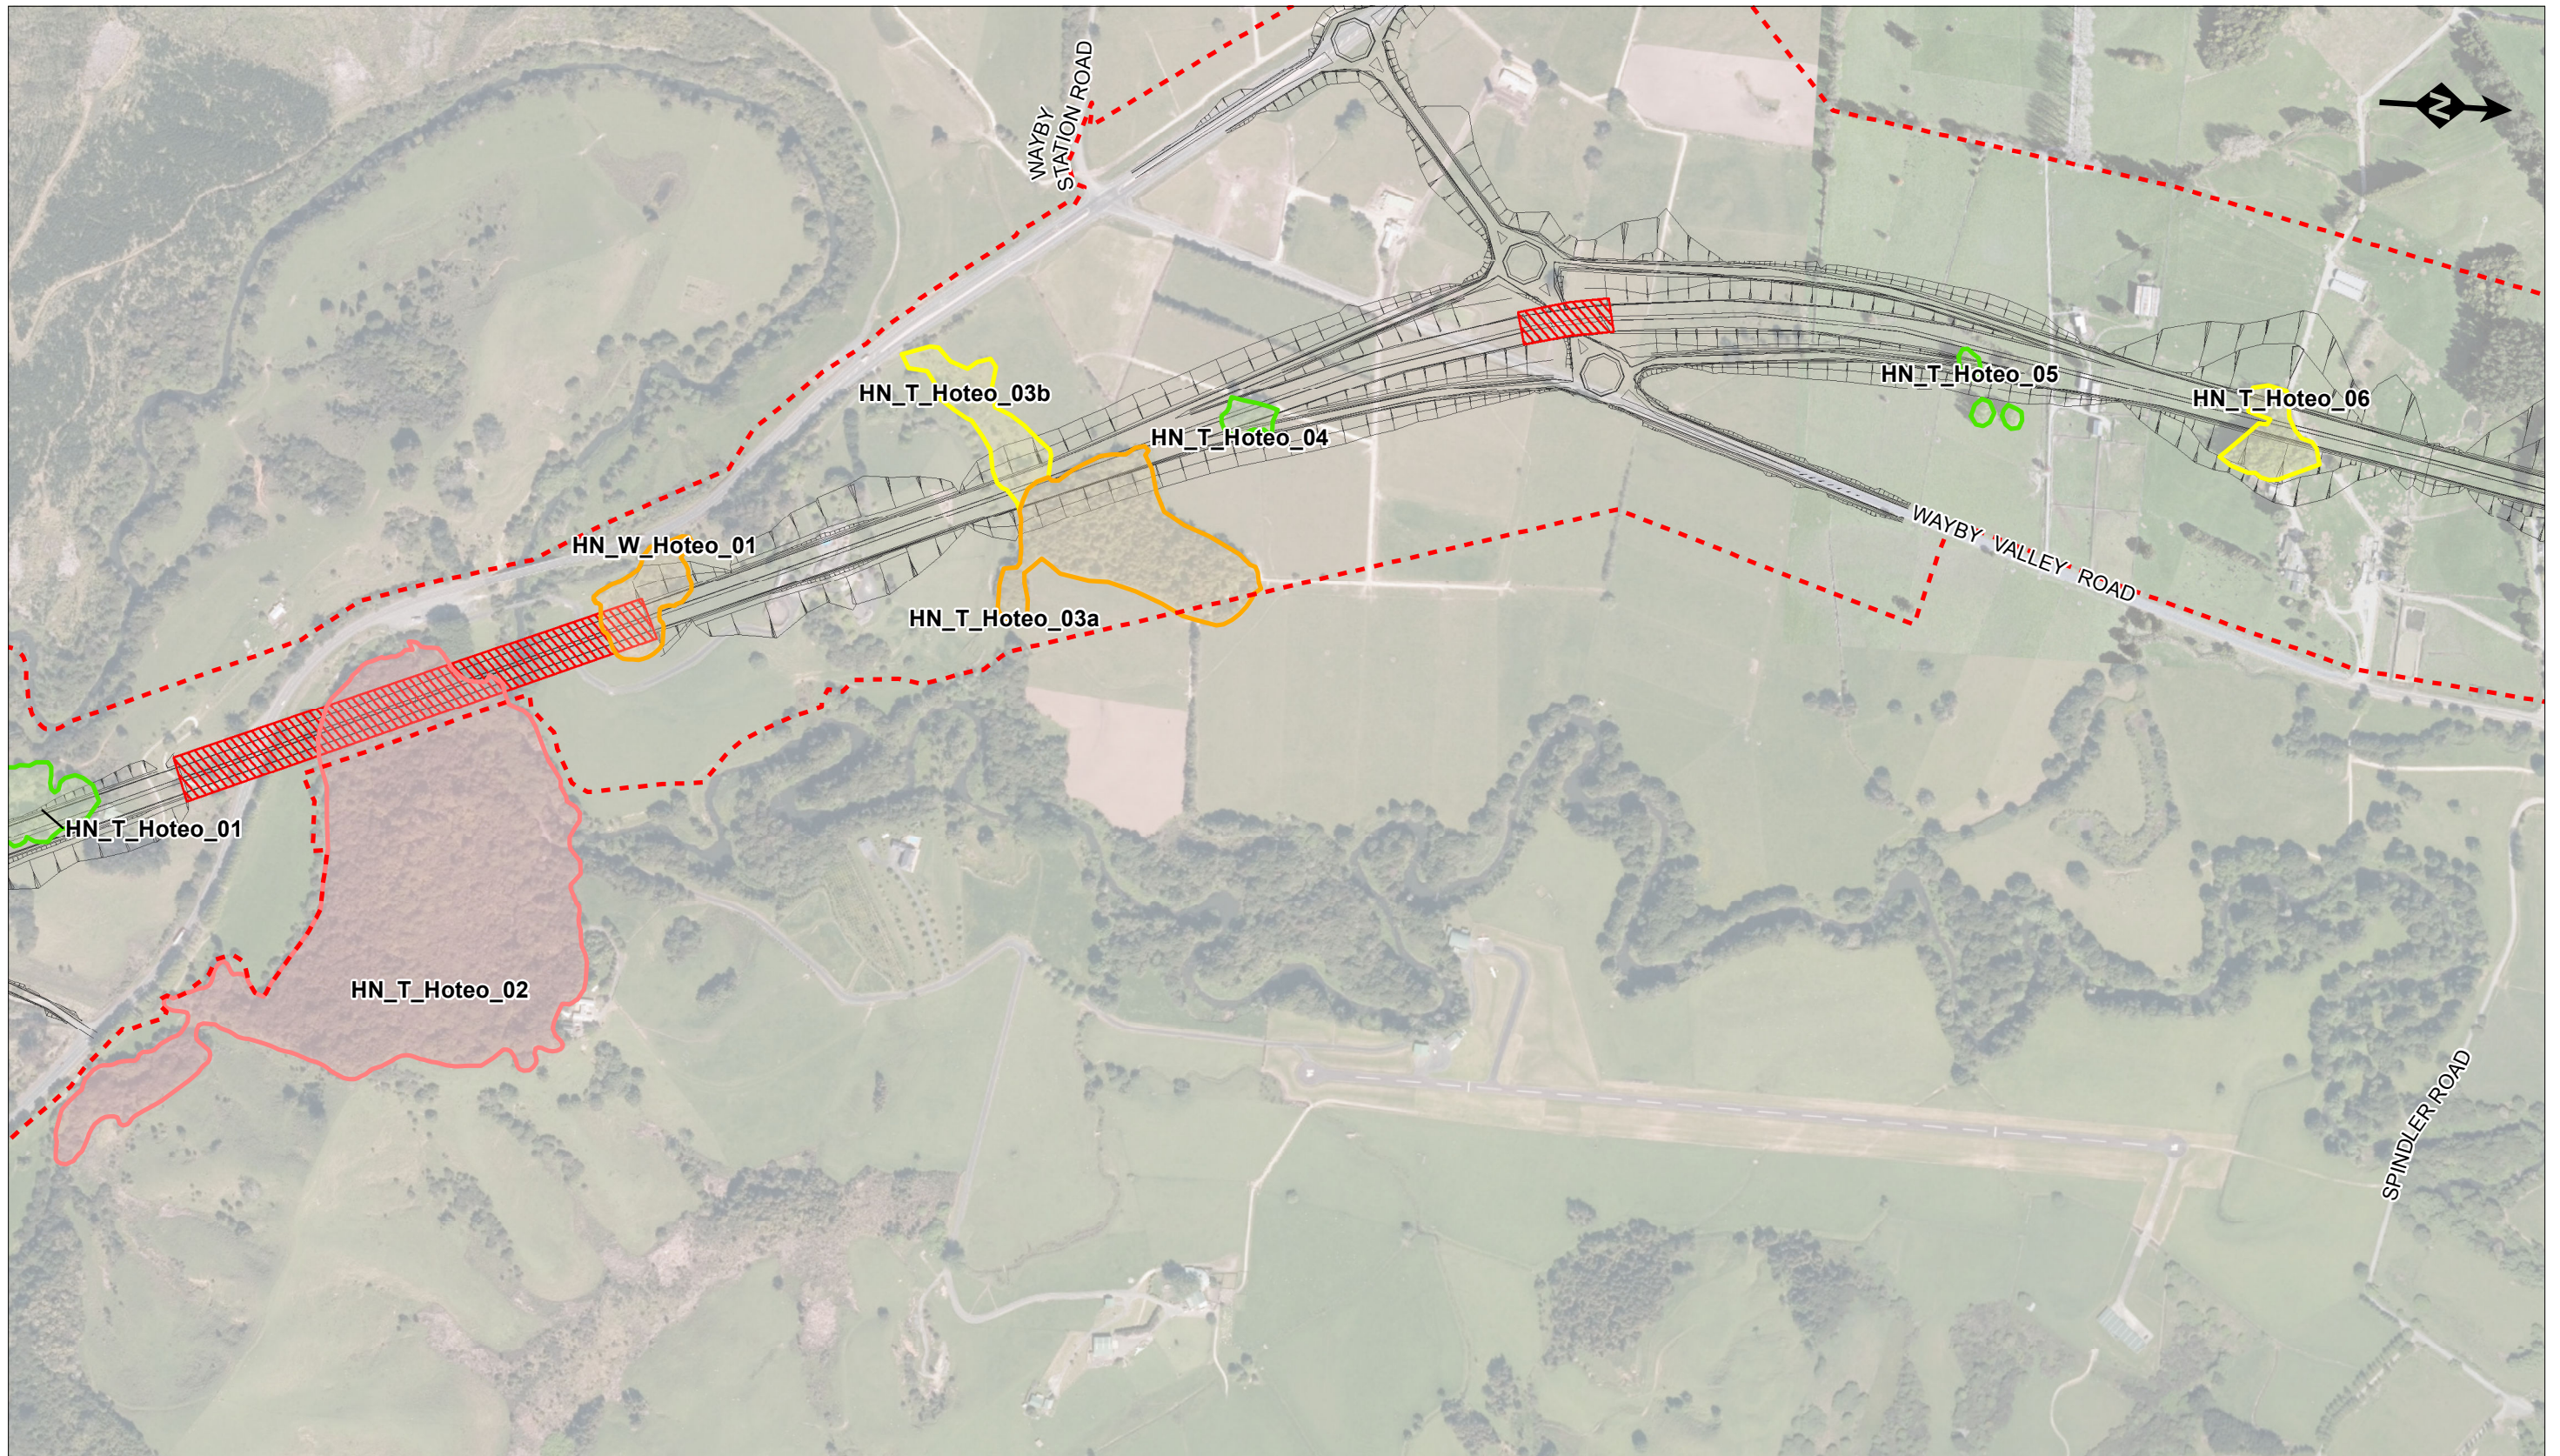

NOTES
 All information shown is subject to final design and the details may change. Areas and measurements are subject to survey.

LEGEND

- Indicative Alignment
- - - Proposed designation boundary
- Bridge
- Ecological Value Very High
- High
- Moderate
- Low
- Not Surveyed

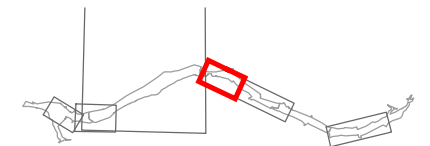



No	Revision	Drawn	Checked	Approved	Date
0	ISSUED FOR RMA APPROVALS	NR	JB*	BN*	07/19



DO NOT SCALE
 Conditions of Use:
 This document may only be used by The JV's client (and any other person who The JV has agreed can use this document) for the purpose for which it was prepared and must not be used by any other person or for any other purpose.

FOR RMA APPROVALS			
Drawn NR	Drafting Check JB*	Designed IB*	Design Check JB*
Approved BN*		Date JULY 2019	
Scale NTS	This Drawing must not be used for Construction unless signed as Approved		Original Size A3


Project	WARKWORTH TO WELLSFORD PROJECT		
Title	ECOLOGICAL ASSESSMENT TERRESTRIAL VALUES MAP		
Contract:	PA4156	Drawing No:	EV-004
Sheet:	4 OF 6	Rev:	0

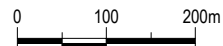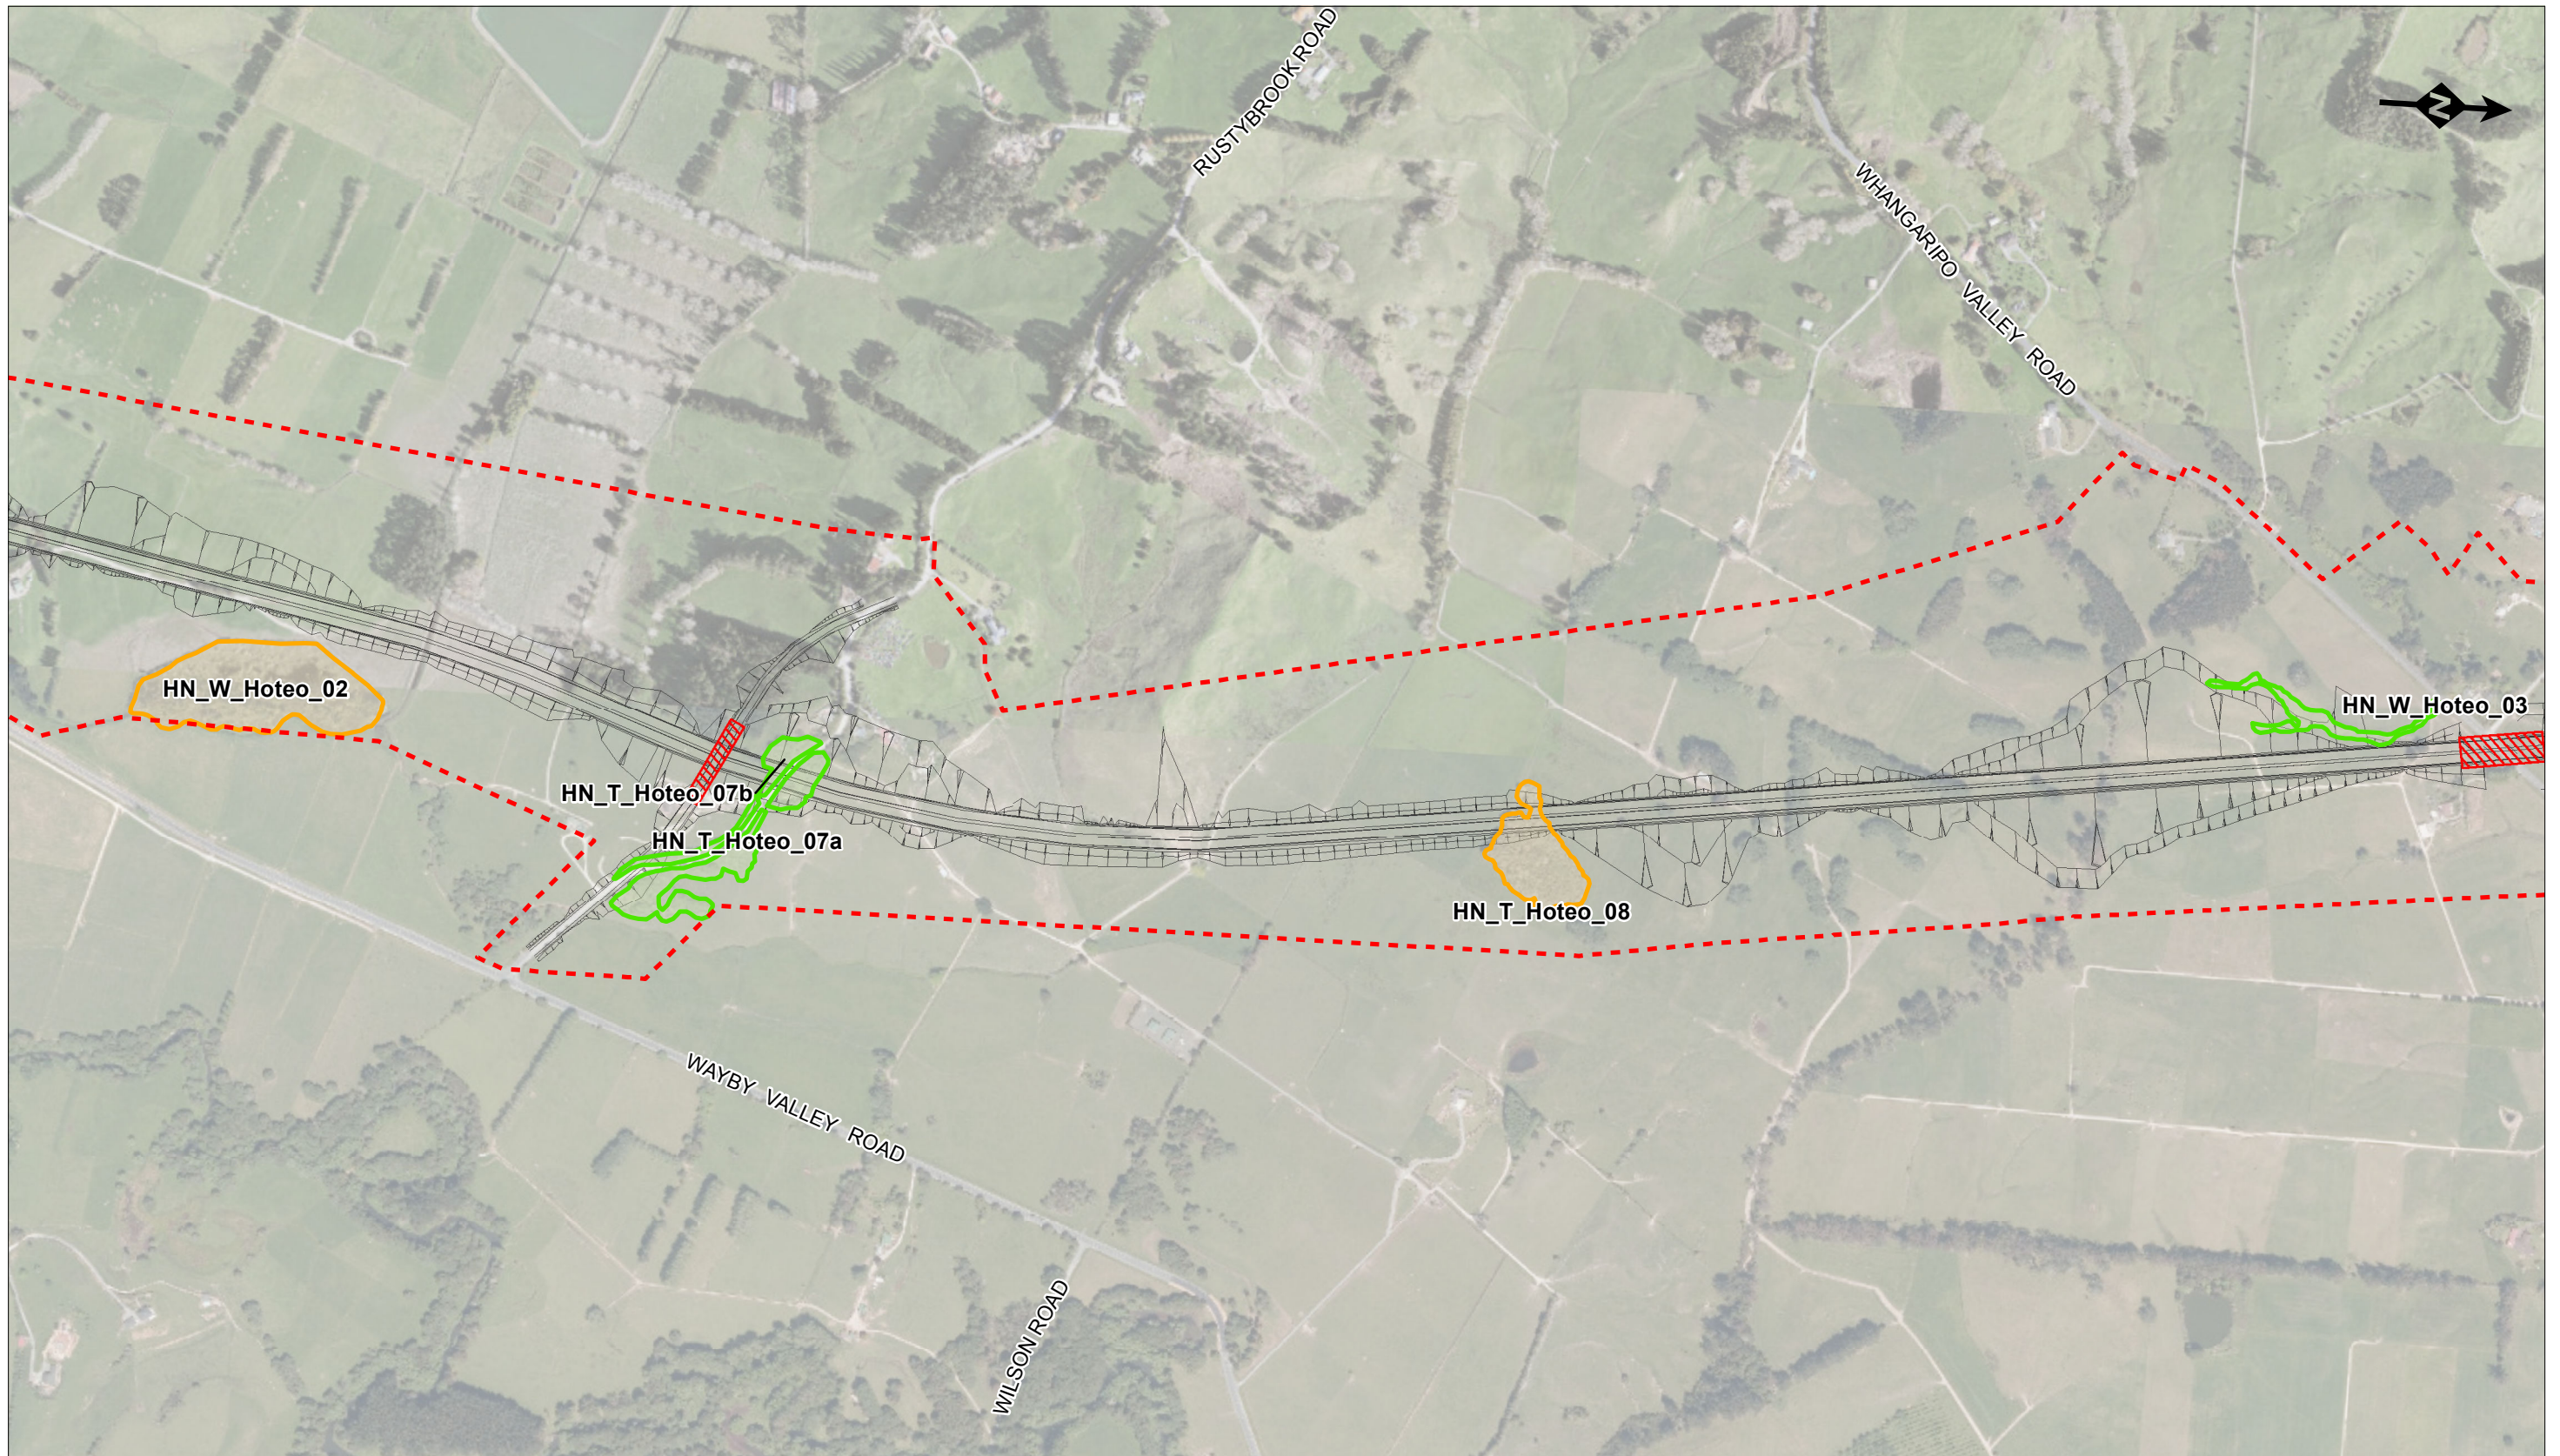

NOTES
 All information shown is subject to final design and the details may change. Areas and measurements are subject to survey.

LEGEND

- Indicative Alignment
- - - Proposed designation boundary
- Bridge
- Ecological Value Very High
- High
- Moderate
- Low
- Not Surveyed

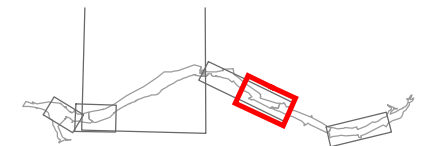


No	Revision	Drawn	Checked	Approved	Date
0	ISSUED FOR RMA APPROVALS	NR	JB*	BN*	07/19



DO NOT SCALE
 Conditions of Use:
 This document may only be used by The JV's client (and any other person who The JV has agreed can use this document) for the purpose for which it was prepared and must not be used by any other person or for any other purpose.

FOR RMA APPROVALS			
Drawn NR	Drafting Check JB*	Designed IB*	Design Check JB*
Approved BN*		Date JULY 2019	
Scale NTS	This Drawing must not be used for Construction unless signed as Approved		Original Size A3

Project	WARKWORTH TO WELLSFORD PROJECT		
Title	ECOLOGICAL ASSESSMENT TERRESTRIAL VALUES MAP		
Contract:	PA4156	Drawing No:	EV-005
Sheet:	5 OF 6	Rev:	0

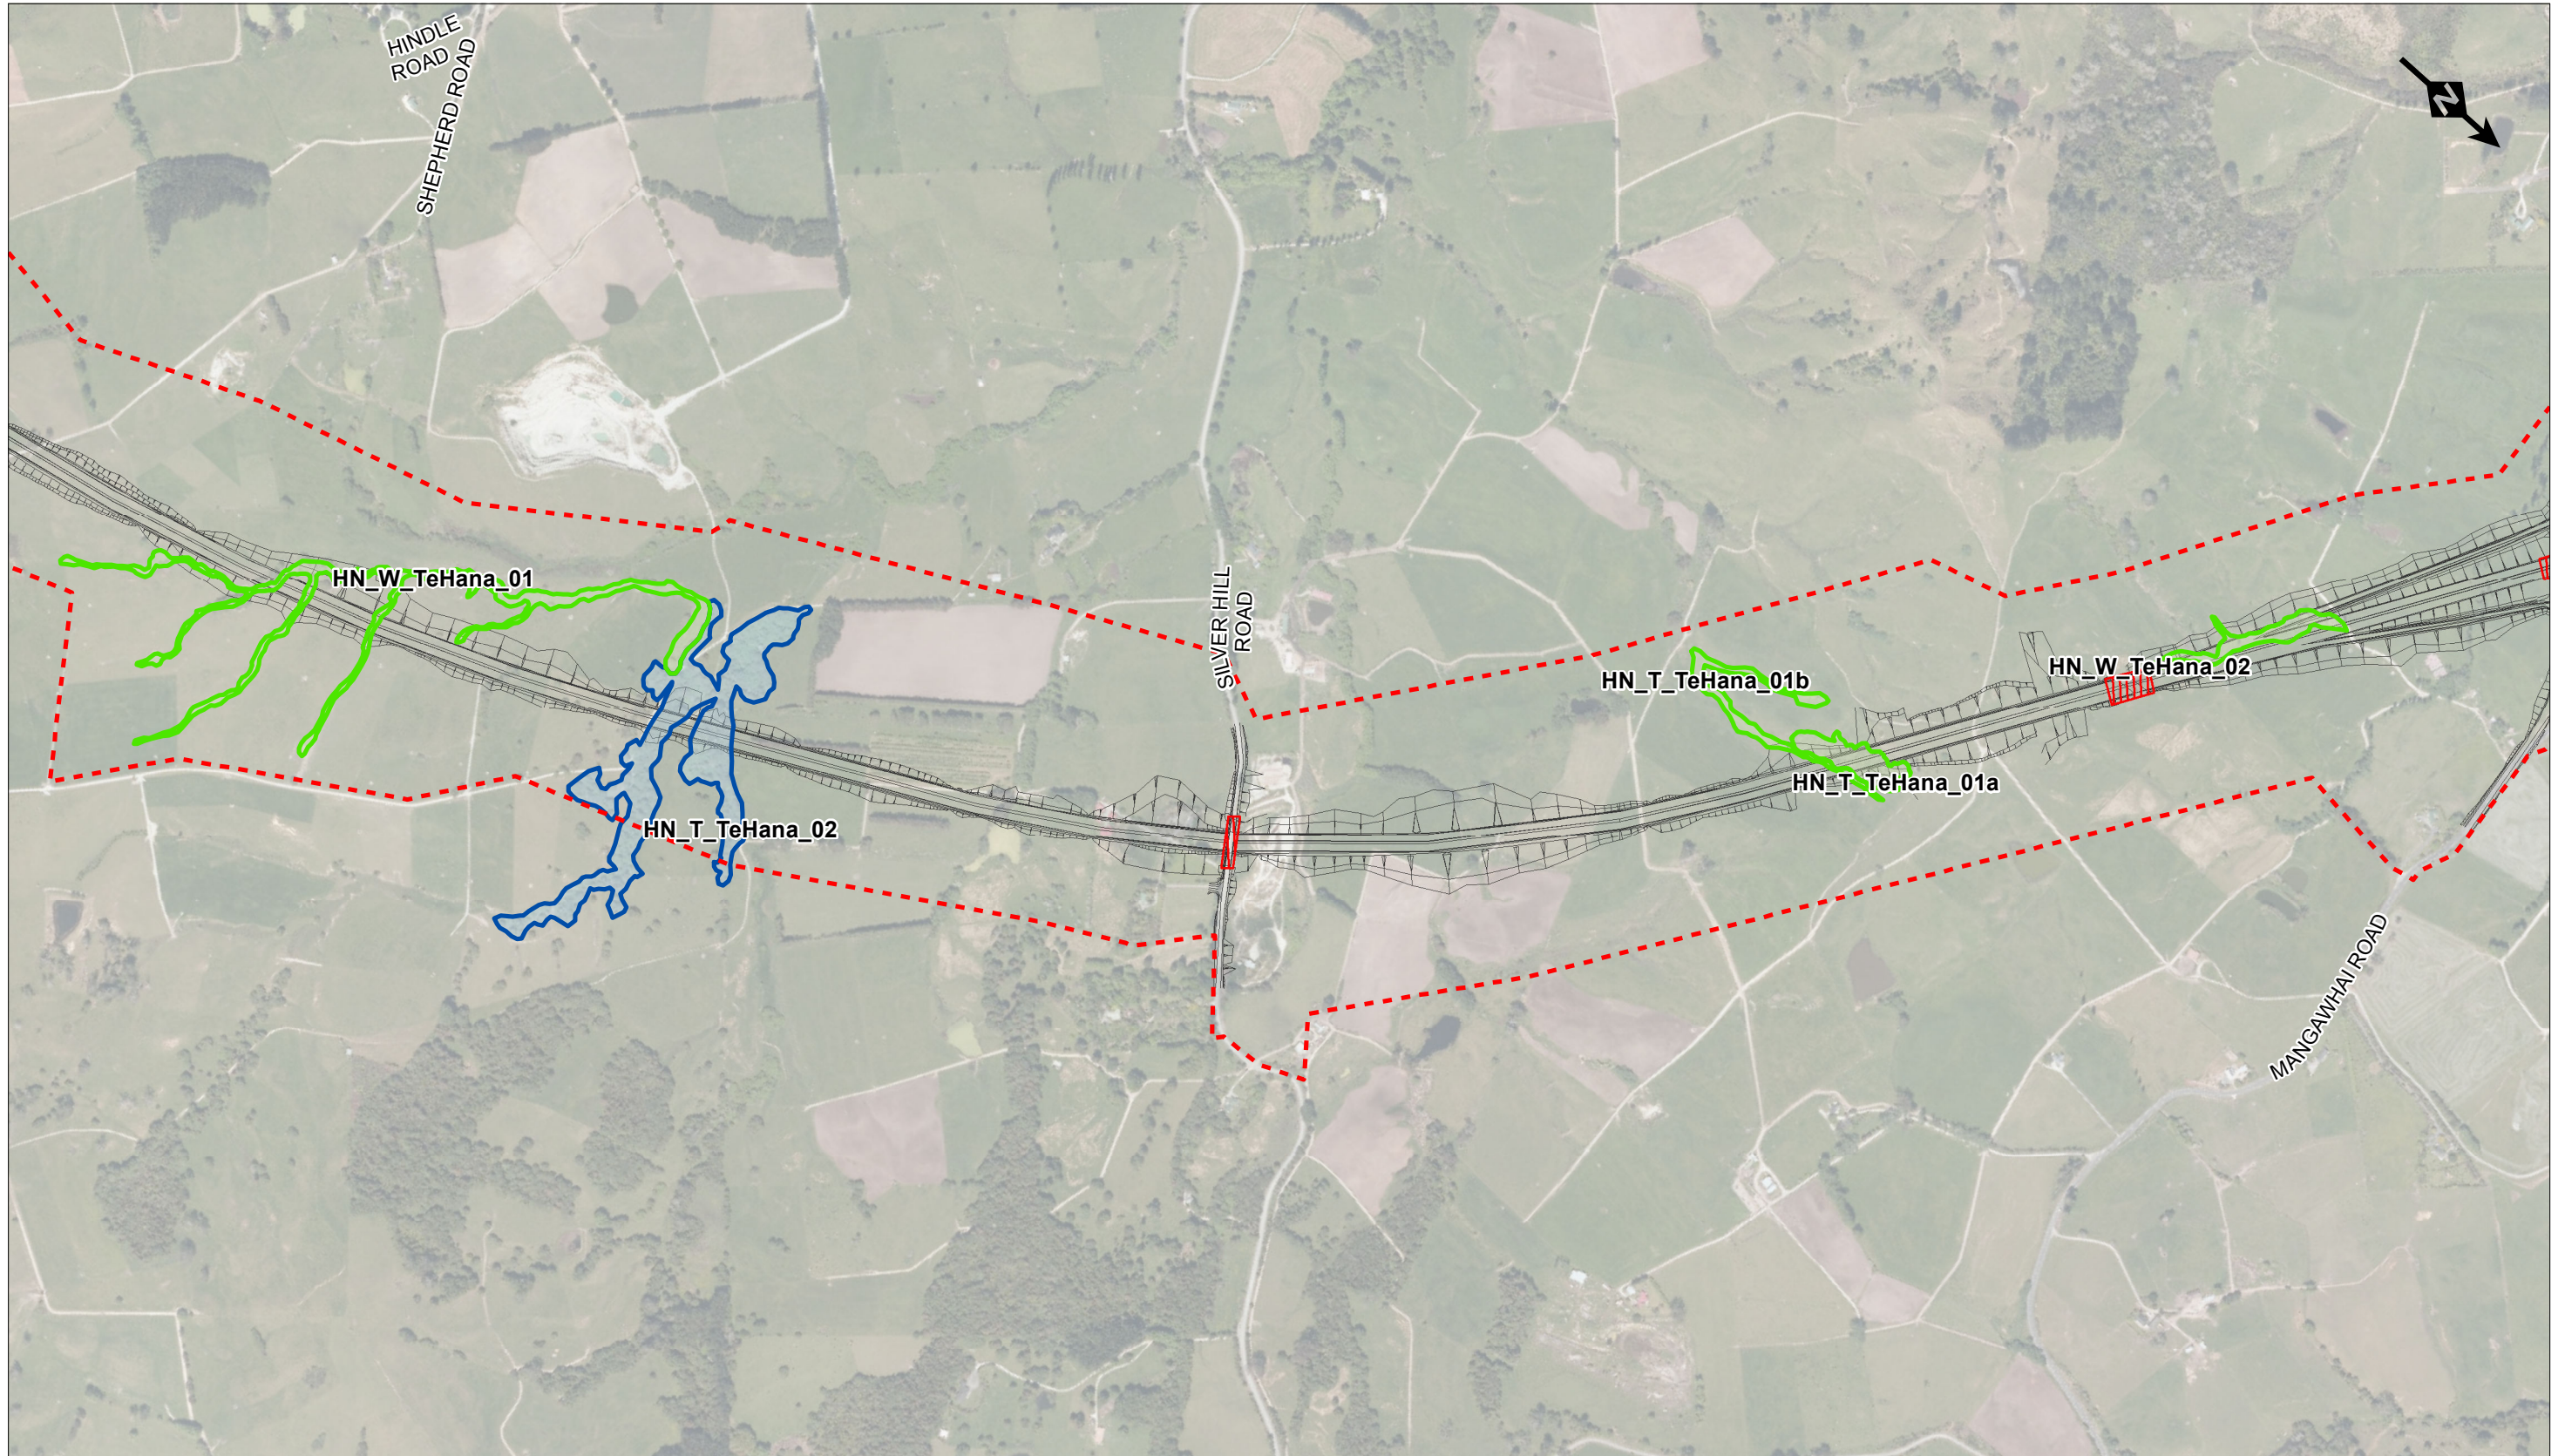

0 100 200m

NOTES
All information shown is subject to final design and the details may change. Areas and measurements are subject to survey.

LEGEND

- Indicative Alignment
- Proposed designation boundary
- Bridge
- Ecological Value
 - Very High
 - High
 - Moderate
 - Low
 - Not Surveyed

										Project WARKWORTH TO WELLSFORD PROJECT	
										Title ECOLOGICAL ASSESSMENT TERRESTRIAL VALUES MAP	
0 ISSUED FOR RMA APPROVALS		NR	JB*	BN*	07/19	FOR RMA APPROVALS		Date JULY 2019		Contract: PA4156	
No	Revision	Drawn	Checked	Approved	Date	Scale	NTS	This Drawing must not be used for Construction unless signed as Approved		Original Size	A3
										Drawing No:	EV-006
										Sheet:	6 OF 6
										Rev:	0