

Attachment B – Designation Plans showing the land to which the Notice of Requirement applies



Plot date: 09-Mar-20 3:41 PM





DO NOT SCALE


Conditions of Use.
This document may only be used by The JV's client (and any other person who The JV has agreed can use this document) for the purpose for which it was prepared and must not be used by any other person or for any other purpose.

FOR RMA APPROVALS			
Drawn JLW	Drafting Check KS	Designed -	Design Check -
Approved BN		Date MARCH 2020	
Scale NTS	This Drawing must not be used for Construction unless signed as Approved		Original Size A3

PROJECT: WARKWORTH TO WELLSFORD PROJECT	Sheet: 01 of 17	Rev: 0
TITLE: PROPOSED DESIGNATION OVERVIEW	Contract: PA4156	Drawing No:

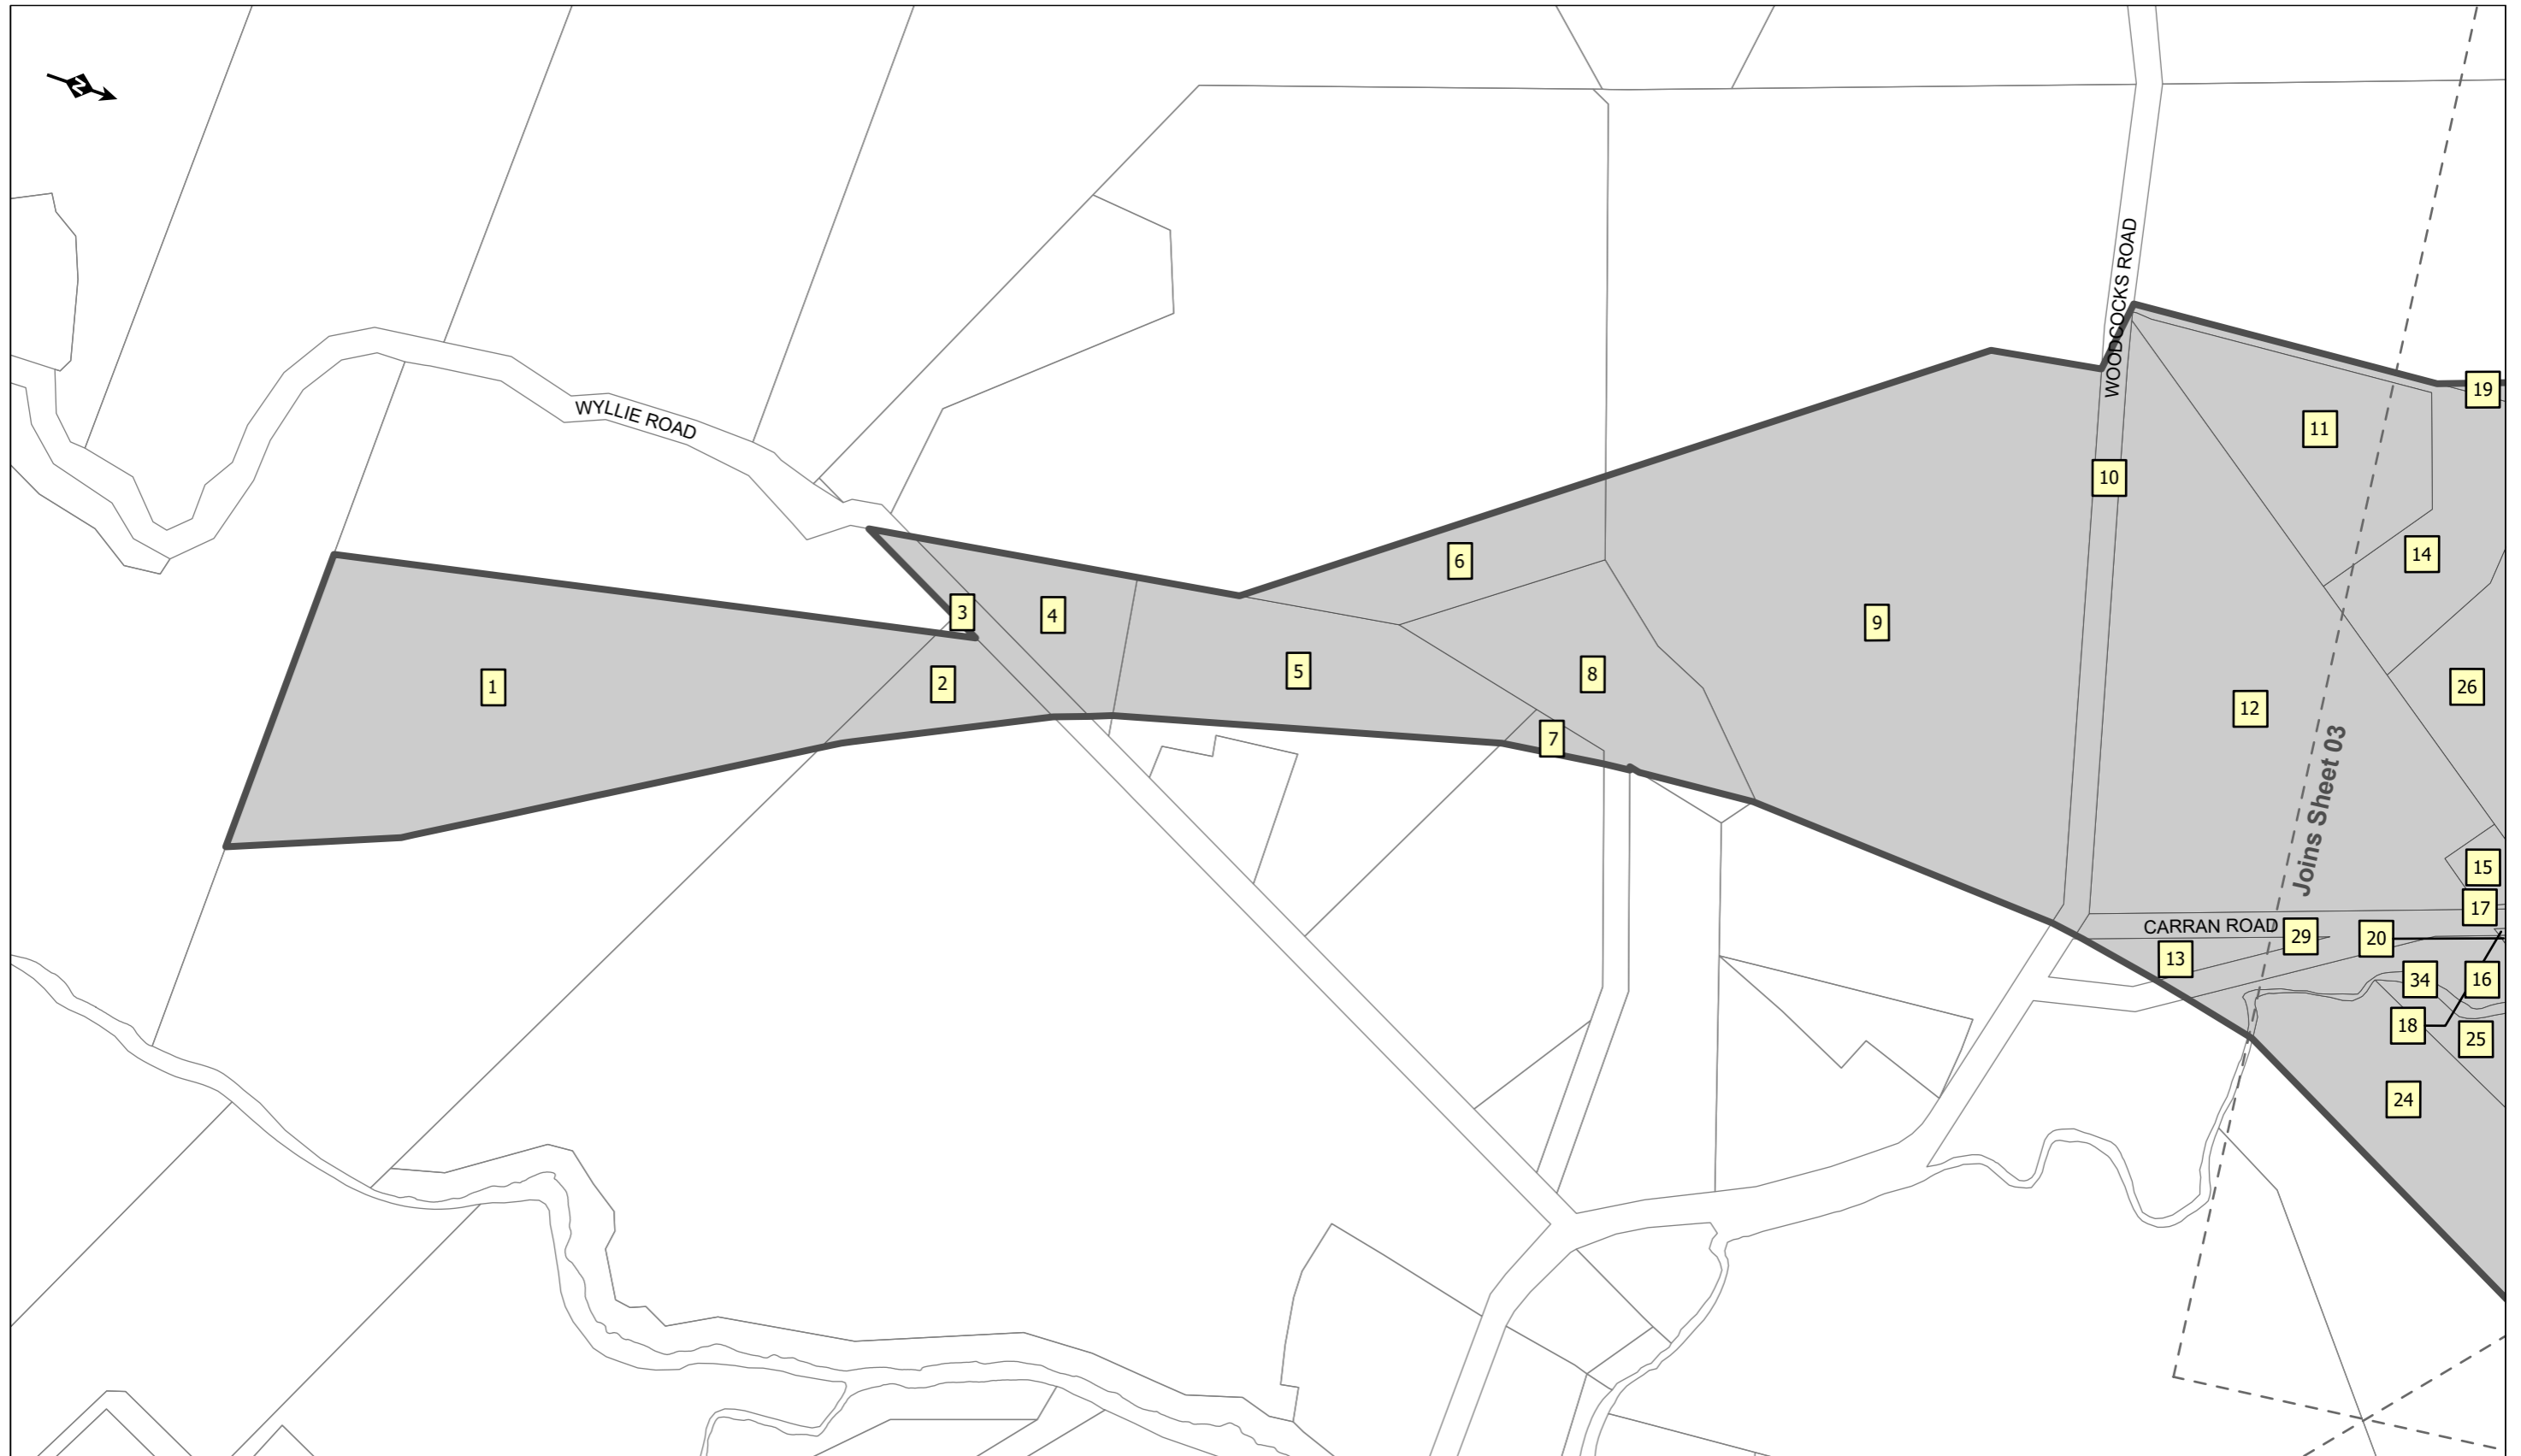


DESIGNATION BOUNDARY
 LAND TO BE DESIGNATED
 CADASTRAL BOUNDARIES
XX PROPERTY IDENTIFICATION NUMBER

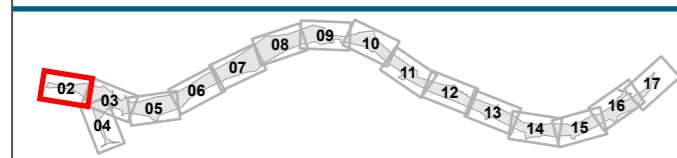


Warkworth to Wellsford

DO NOT SCALE <small>Conditions of Use. This document may only be used by The JV's client (and any other person who The JV has agreed can use this document) for the purpose for which it was prepared and must not be used by any other person or for any other purpose.</small>	FOR RMA APPROVALS				PROJECT: WARKWORTH TO WELLSFORD PROJECT					
	Drawn JLW	Drafting Check KS	Designed -	Design Check -	TITLE: PROPOSED DESIGNATION					
Approved BN	Date MARCH 2020			Contract: PA4156				Drawing No:	Sheet: 02 of 17	Rev: 0
Scale NTS	This Drawing must not be used for Construction unless signed as Approved			Original Size A3						

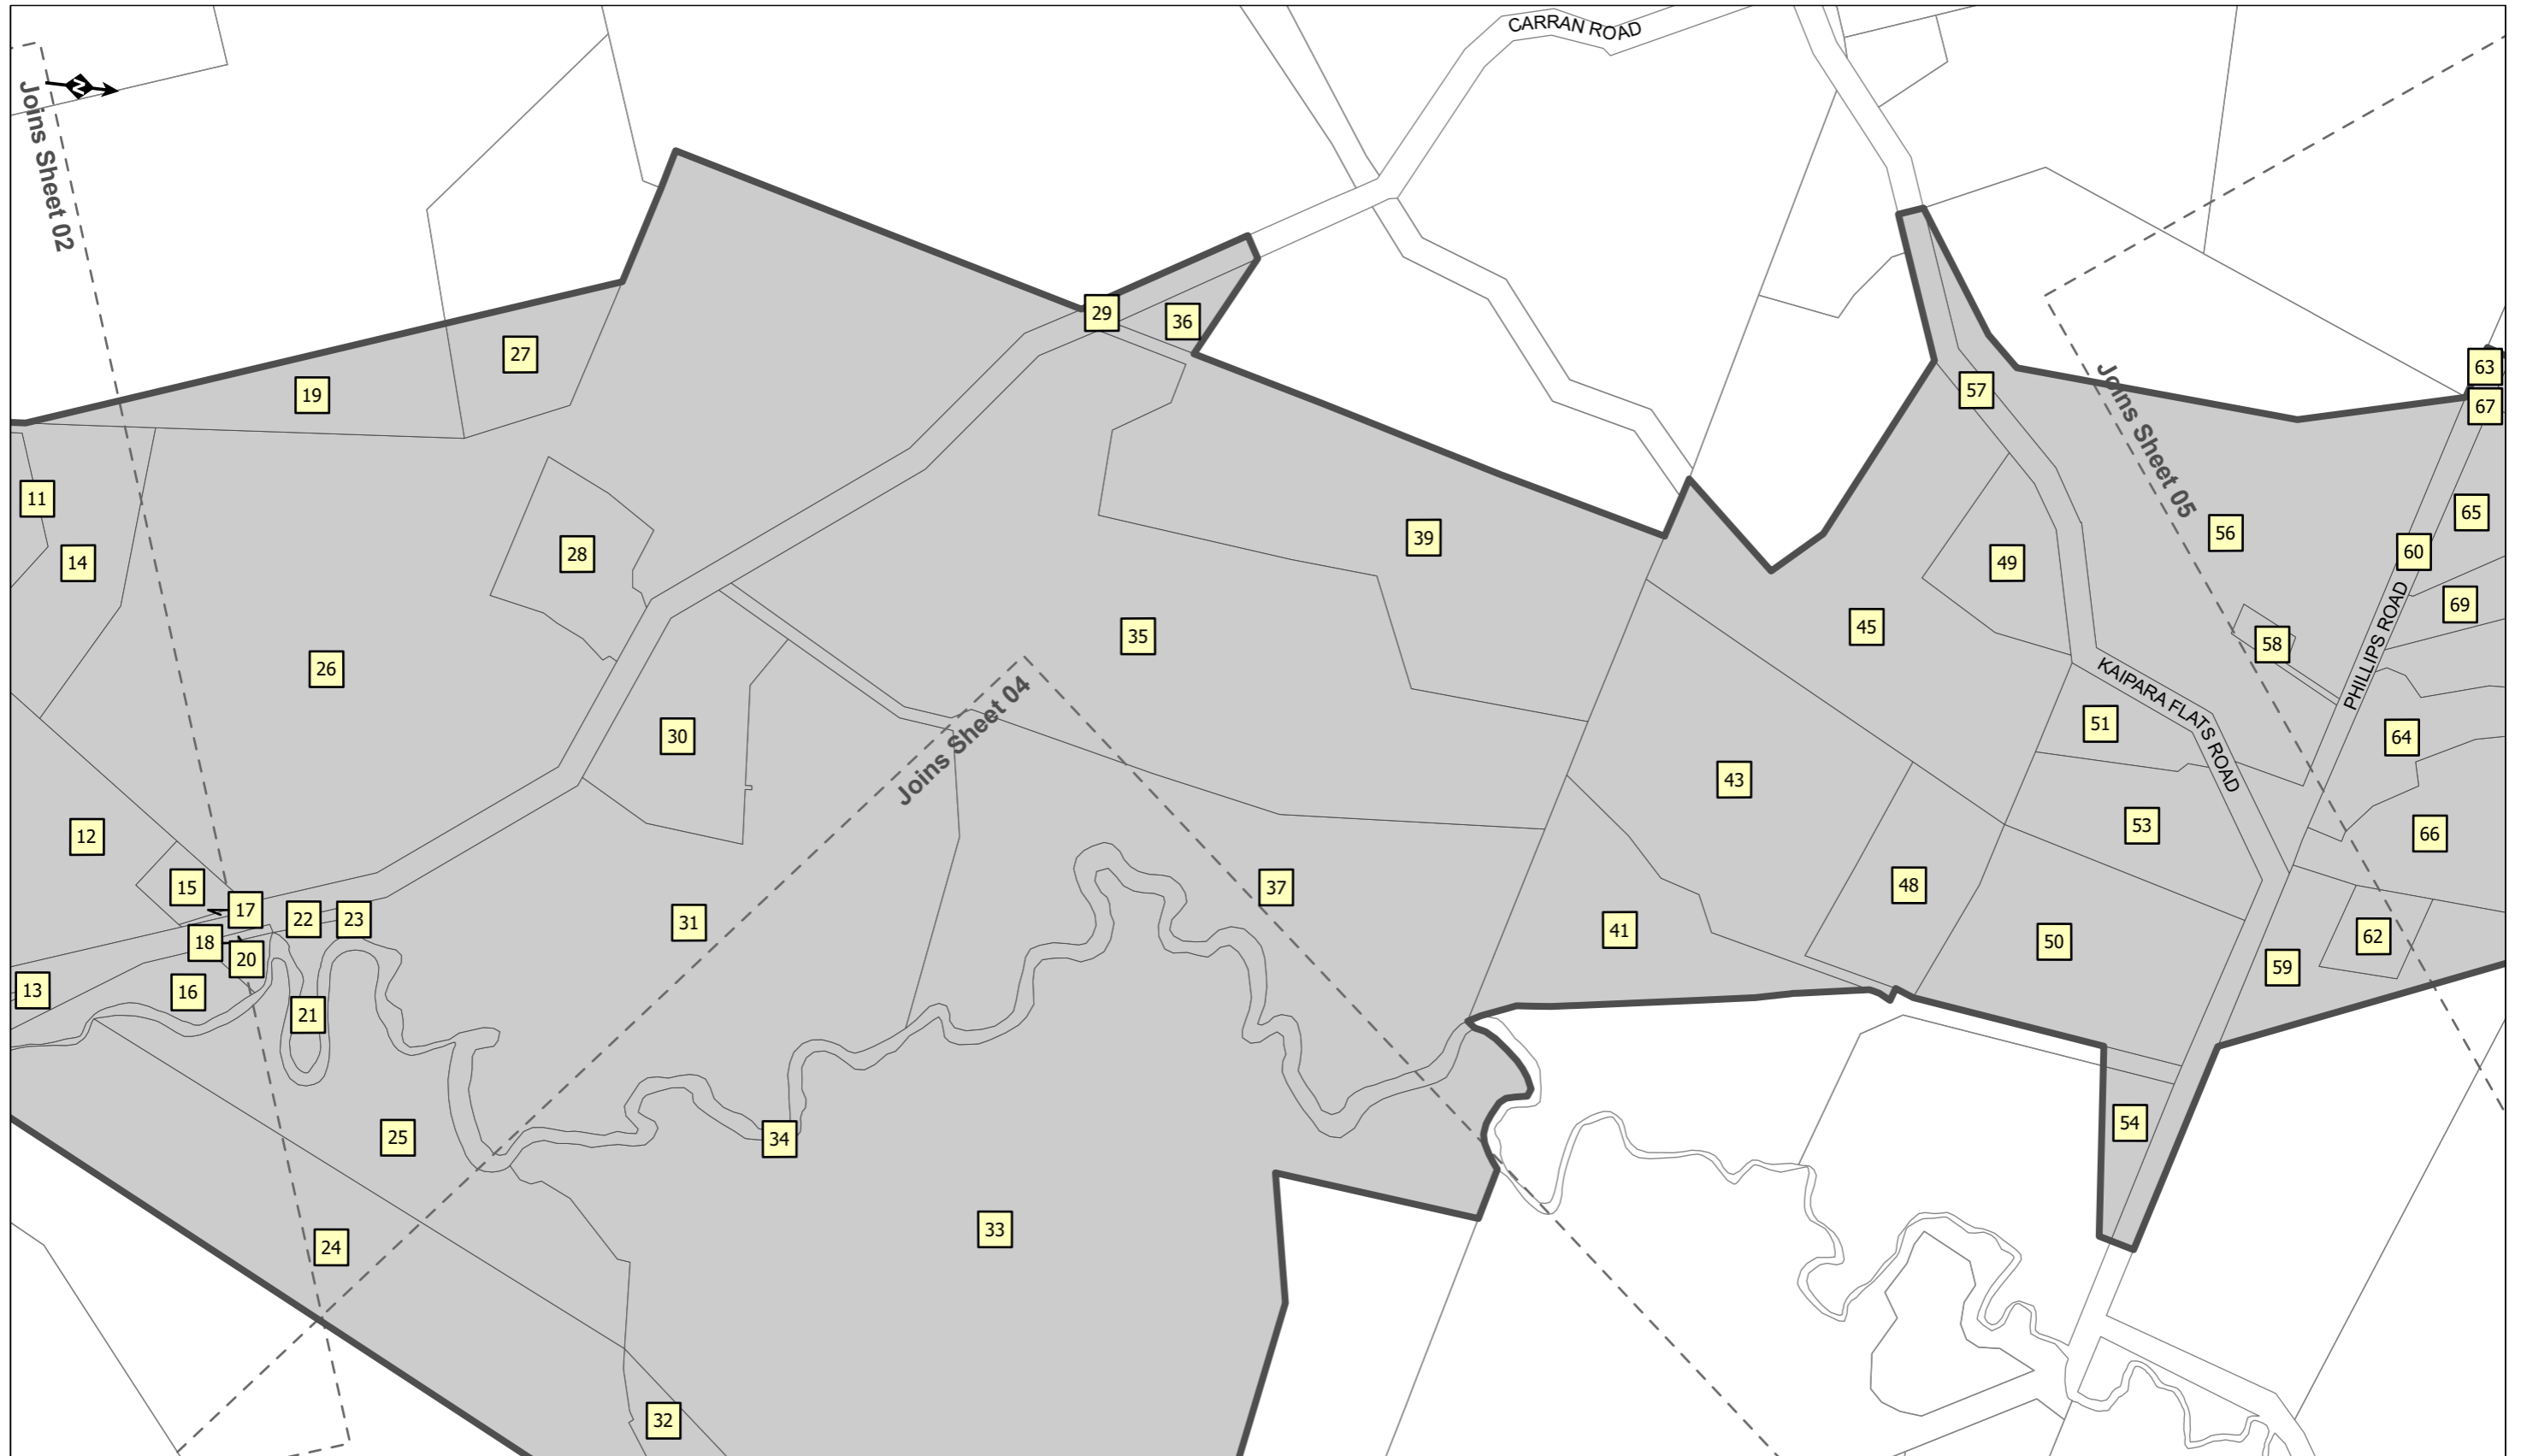

DESIGNATION BOUNDARY
 LAND TO BE DESIGNATED
 CADASTRAL BOUNDARIES
XX PROPERTY IDENTIFICATION NUMBER

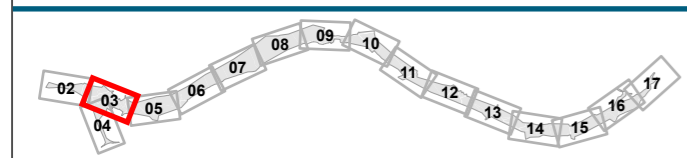


Warkworth to Wellsford


DO NOT SCALE
 Conditions of Use.
 This document may only be used by The JV's client (and any other person who The JV has agreed can use this document) for the purpose for which it was prepared and must not be used by any other person or for any other purpose.

FOR RMA APPROVALS			
Drawn JLW	Drafting Check KS	Designed -	Design Check -
Approved BN		Date MARCH 2020	
Scale NTS	This Drawing must not be used for Construction unless signed as Approved		Original Size A3

PROJECT: WARKWORTH TO WELLSFORD PROJECT
TITLE: PROPOSED DESIGNATION
Contract: PA4156
Drawing No:
Sheet: 03 of 17
Rev: 0

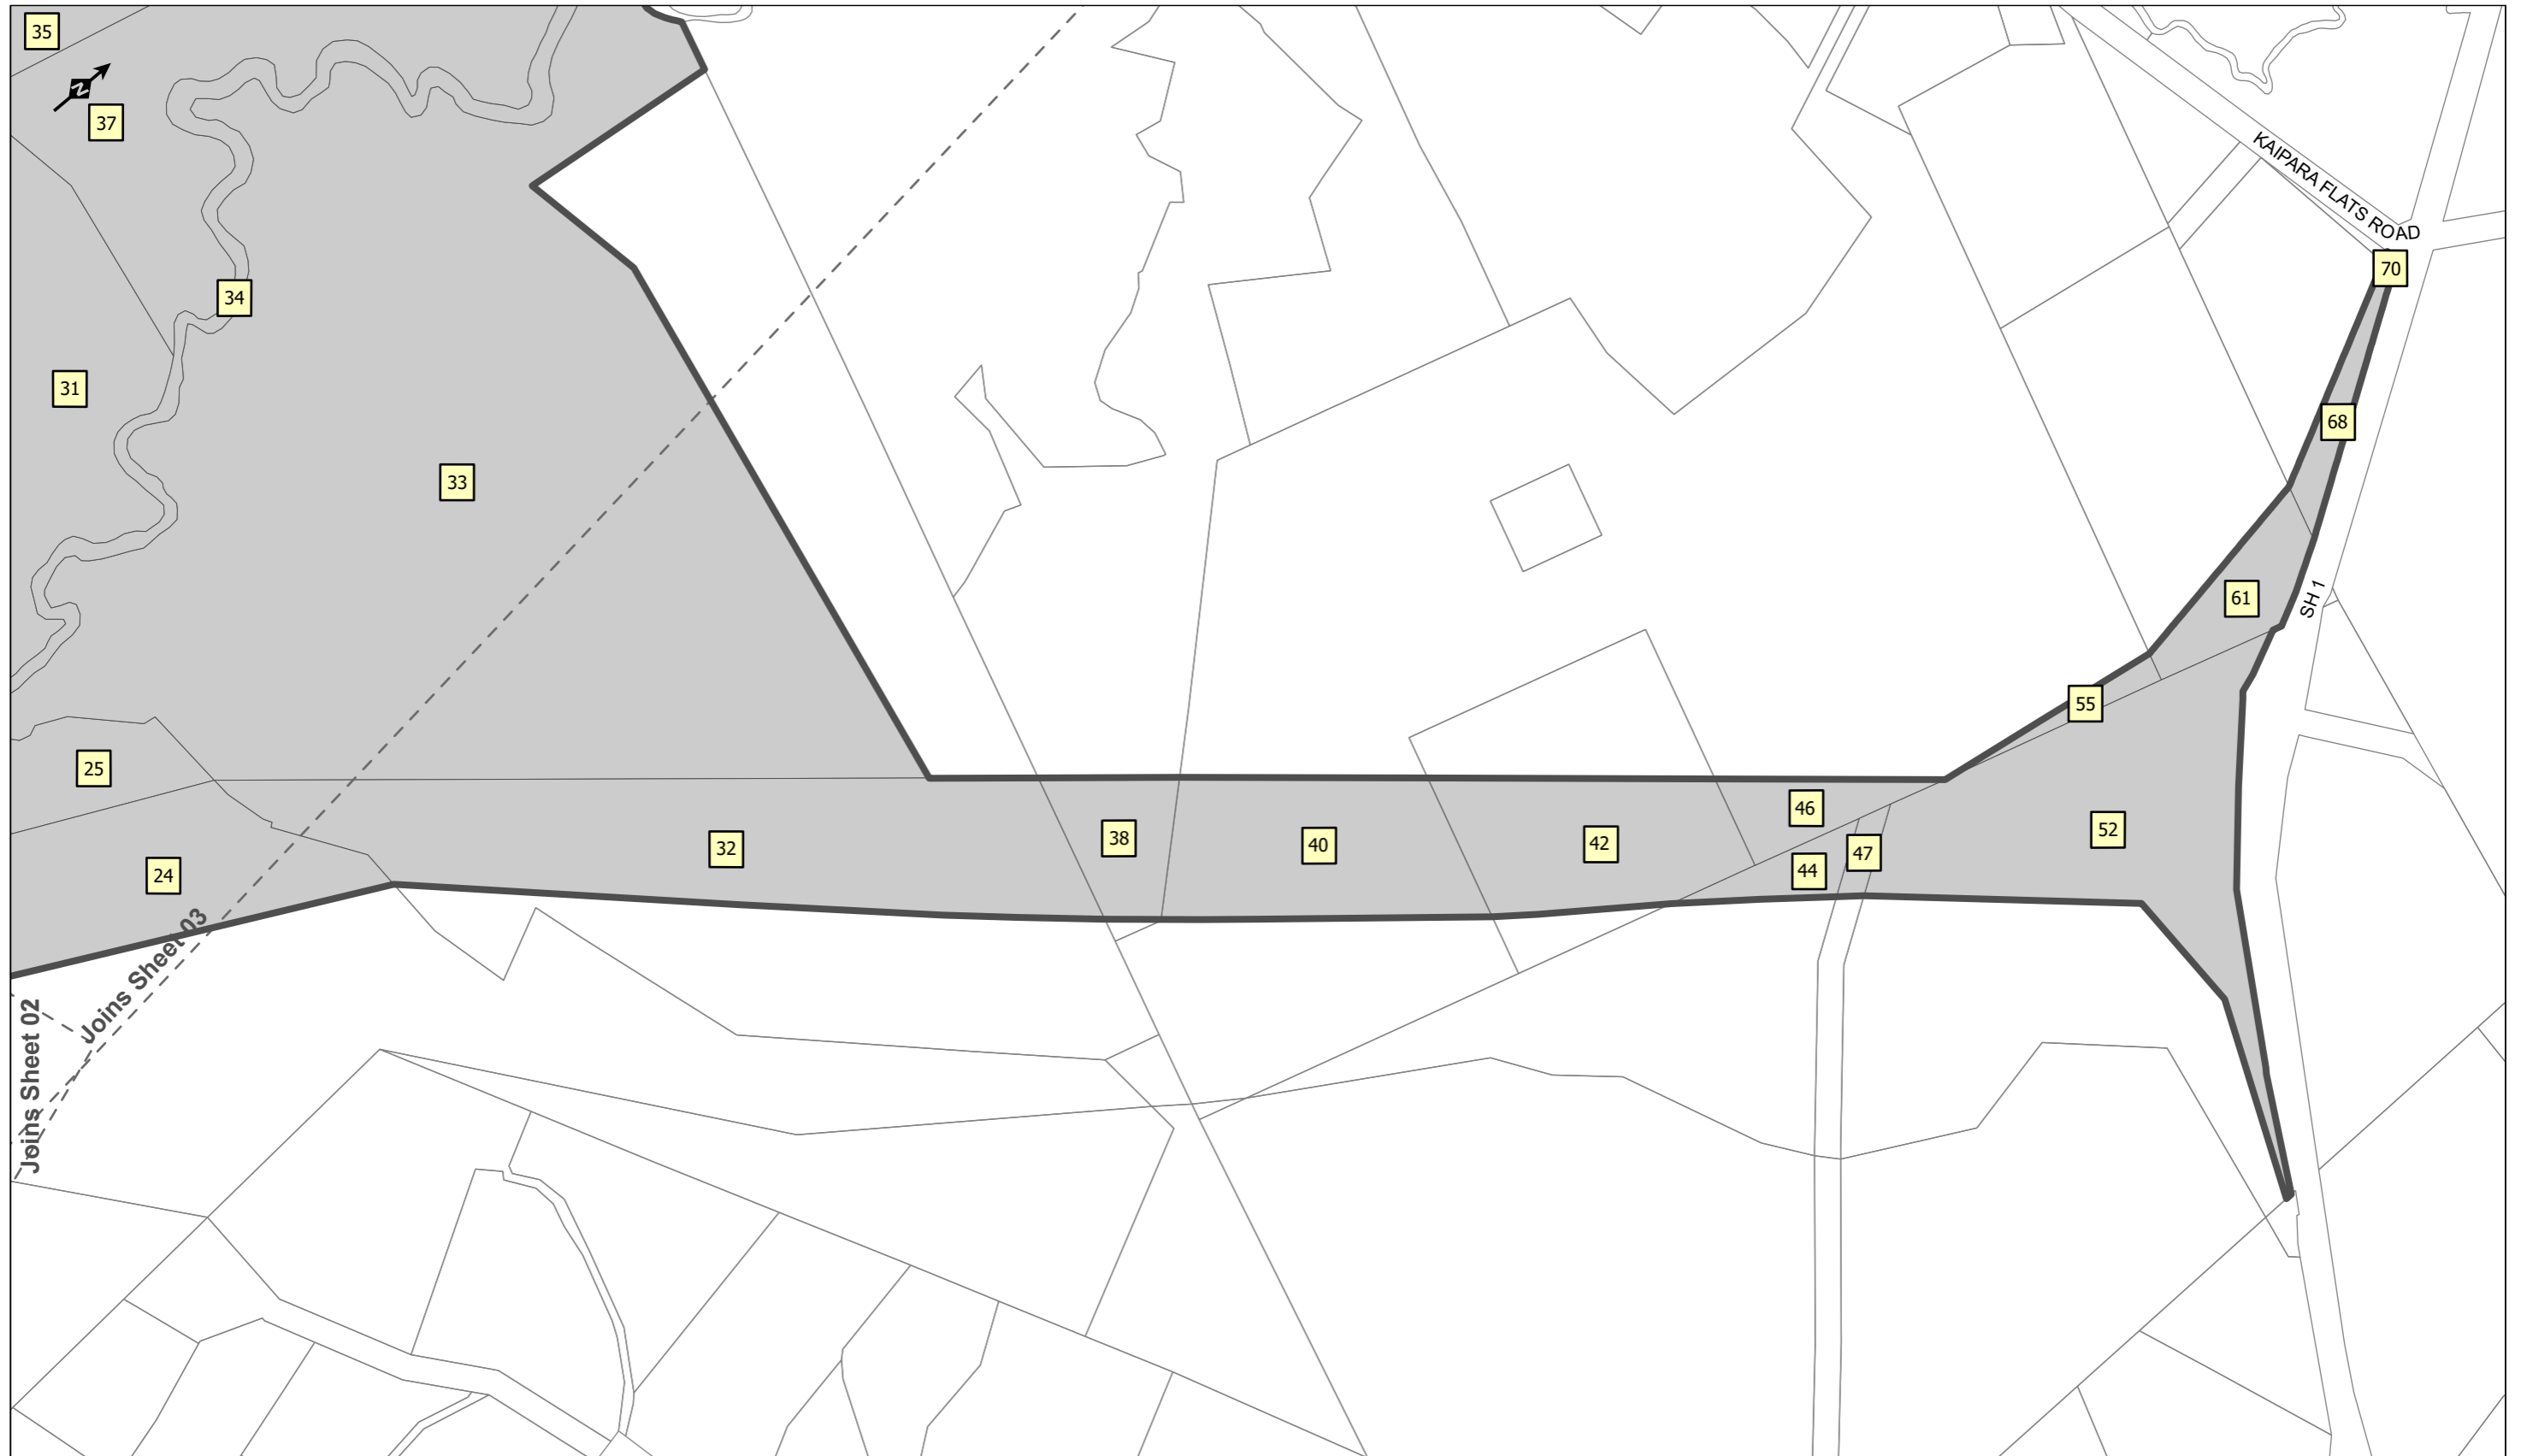


DESIGNATION BOUNDARY
 LAND TO BE DESIGNATED
 CADASTRAL BOUNDARIES
XX PROPERTY IDENTIFICATION NUMBER

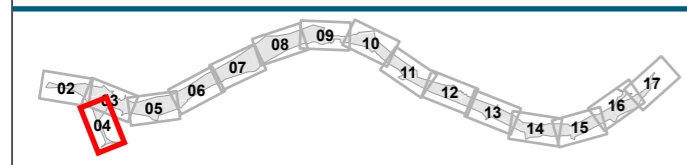


Warkworth to Wellsford

DO NOT SCALE <small>Conditions of Use. This document may only be used by The JV's client (and any other person who The JV has agreed can use this document) for the purpose for which it was prepared and must not be used by any other person or for any other purpose.</small>	FOR RMA APPROVALS				PROJECT: WARKWORTH TO WELLSFORD PROJECT			
	Drawn JLW	Drafting Check KS	Designed -	Design Check -	TITLE: PROPOSED DESIGNATION			
	Approved BN		Date MARCH 2020		Contract: PA4156	Drawing No:	Sheet: 04 of 17	Rev: 0
Scale NTS	This Drawing must not be used for Construction unless signed as Approved			Original Size A3				

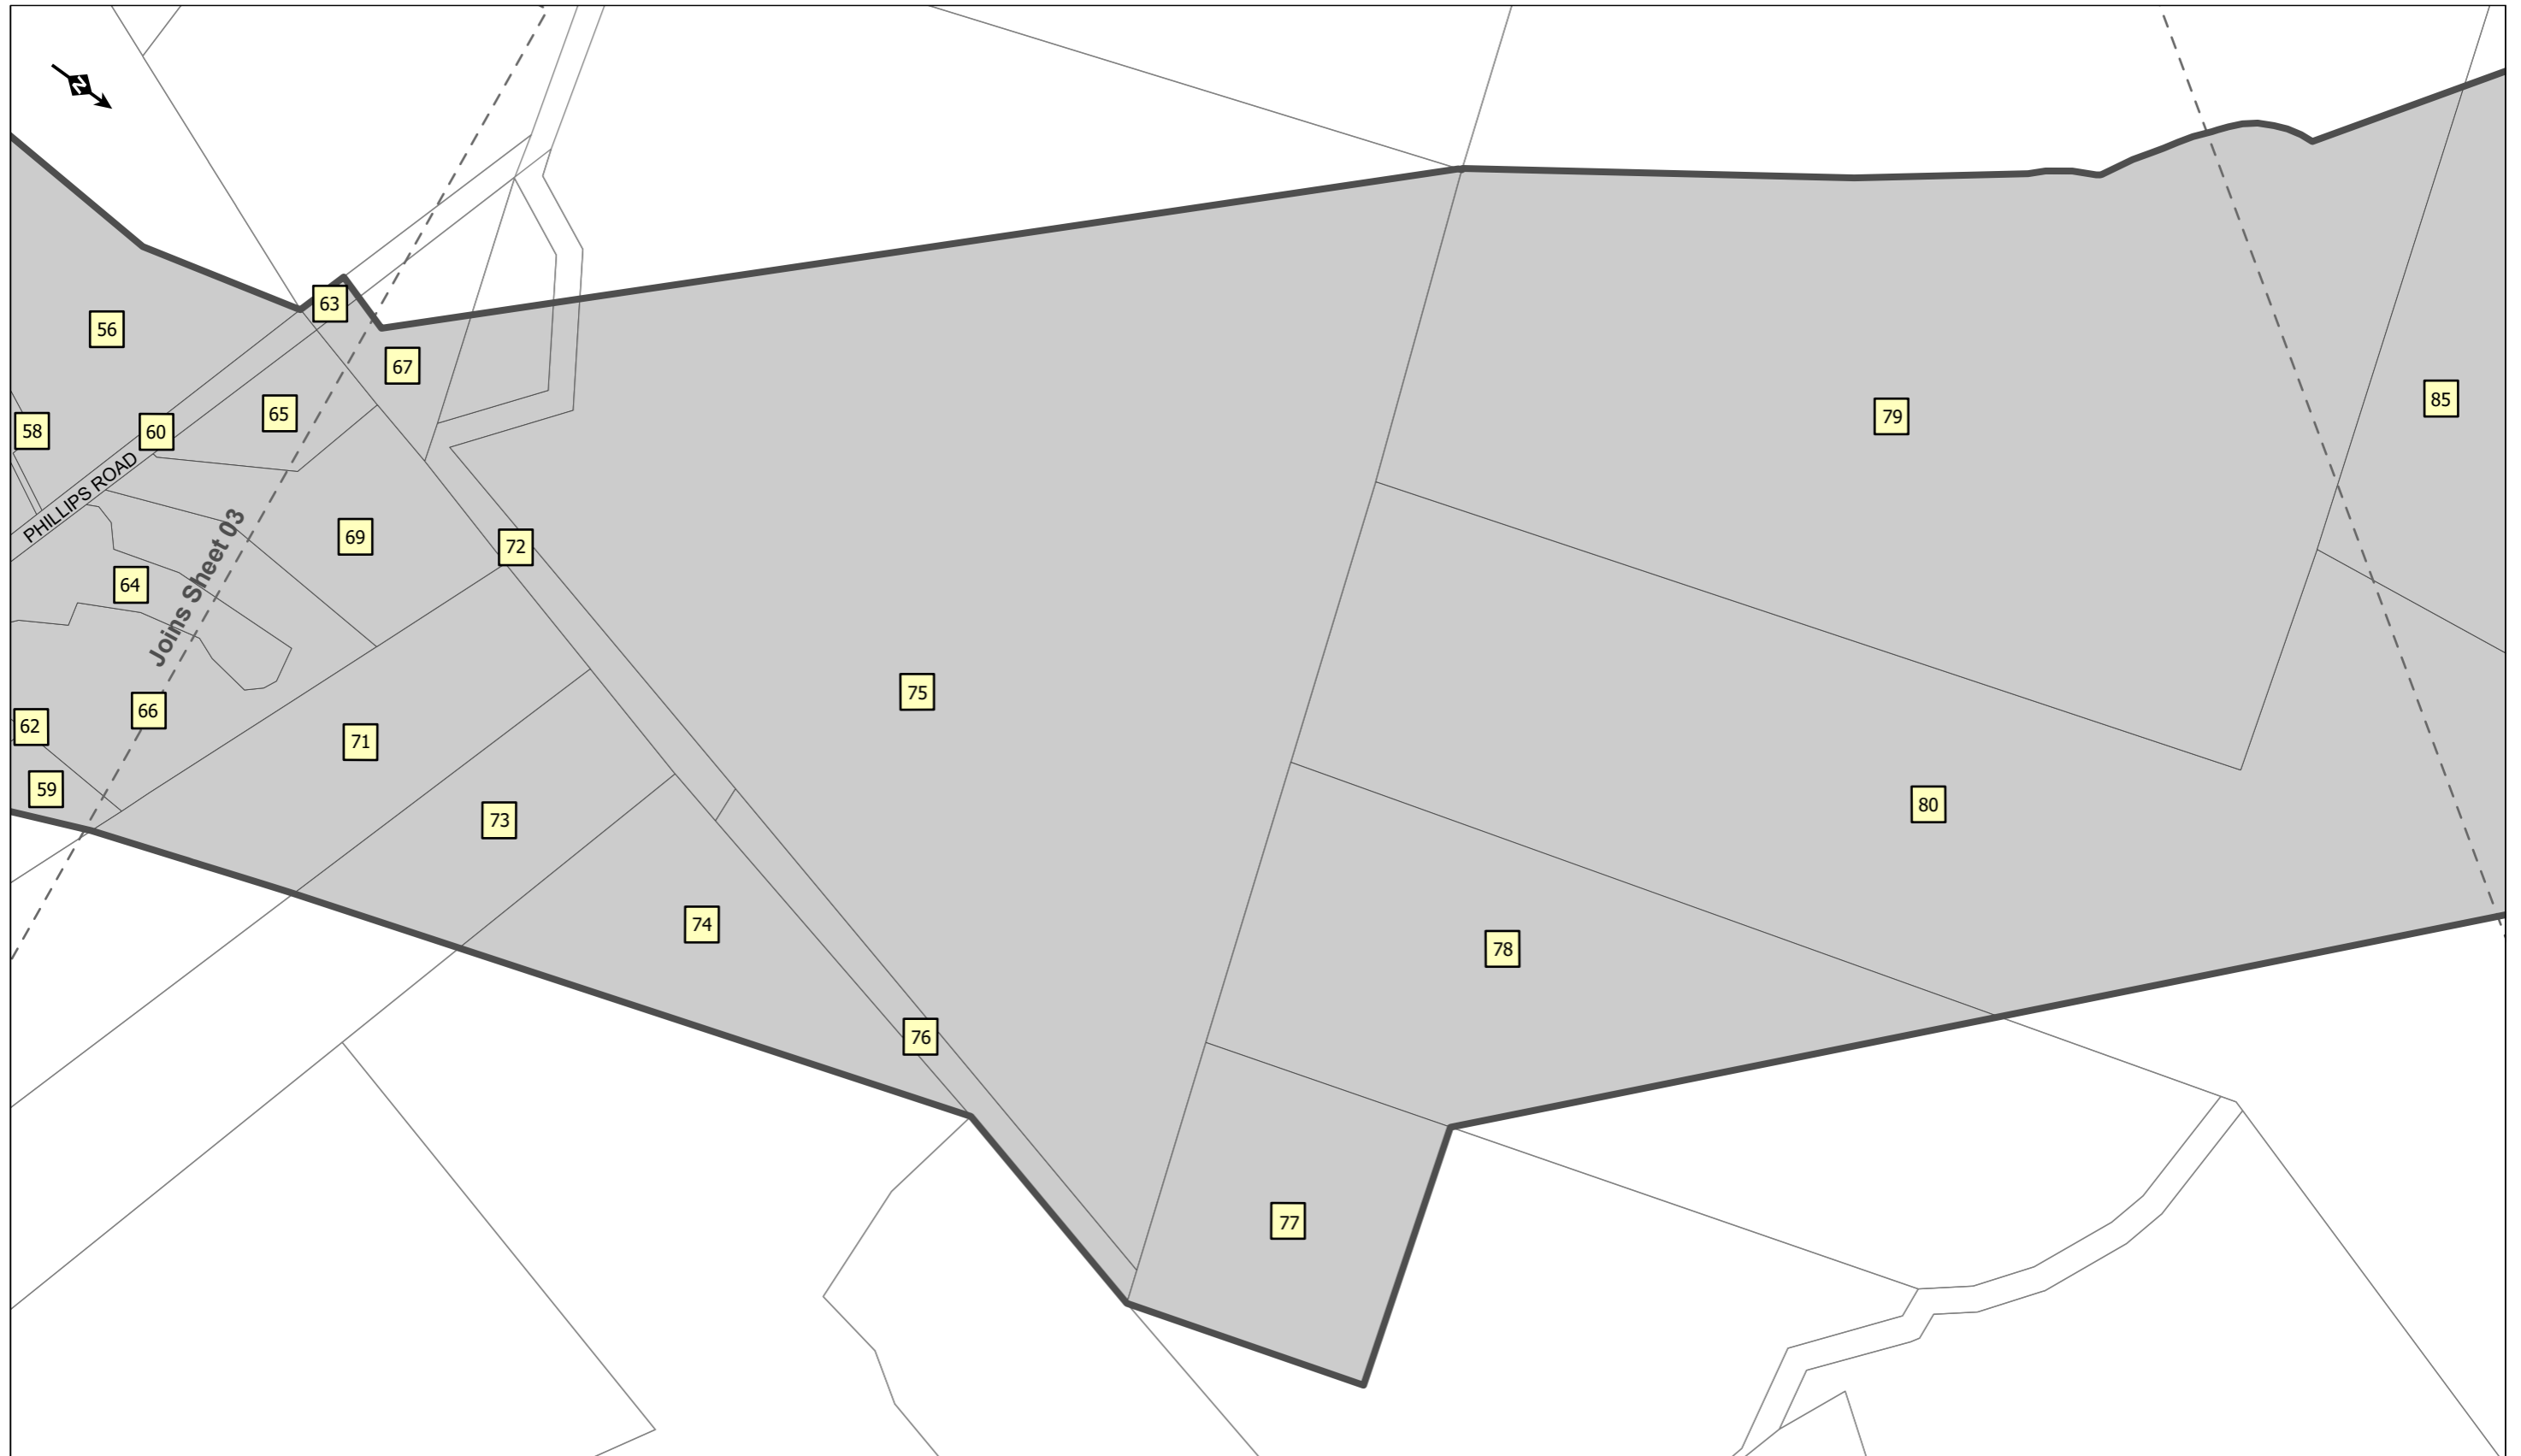

DESIGNATION BOUNDARY
 LAND TO BE DESIGNATED
 CADASTRAL BOUNDARIES
XX PROPERTY IDENTIFICATION NUMBER

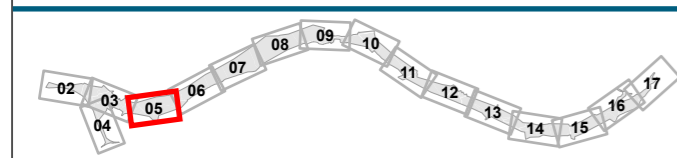


Warkworth to Wellsford


DO NOT SCALE
 Conditions of Use.
 This document may only be used by The JV's client (and any other person who The JV has agreed can use this document) for the purpose for which it was prepared and must not be used by any other person or for any other purpose.

FOR RMA APPROVALS			
Drawn JLW	Drafting Check KS	Designed -	Design Check -
Approved BN		Date MARCH 2020	
Scale NTS	This Drawing must not be used for Construction unless signed as Approved		Original Size A3

PROJECT: WARKWORTH TO WELLSFORD PROJECT
TITLE: PROPOSED DESIGNATION
Contract: PA4156 Drawing No: Sheet: 05 of 17 Rev: 0

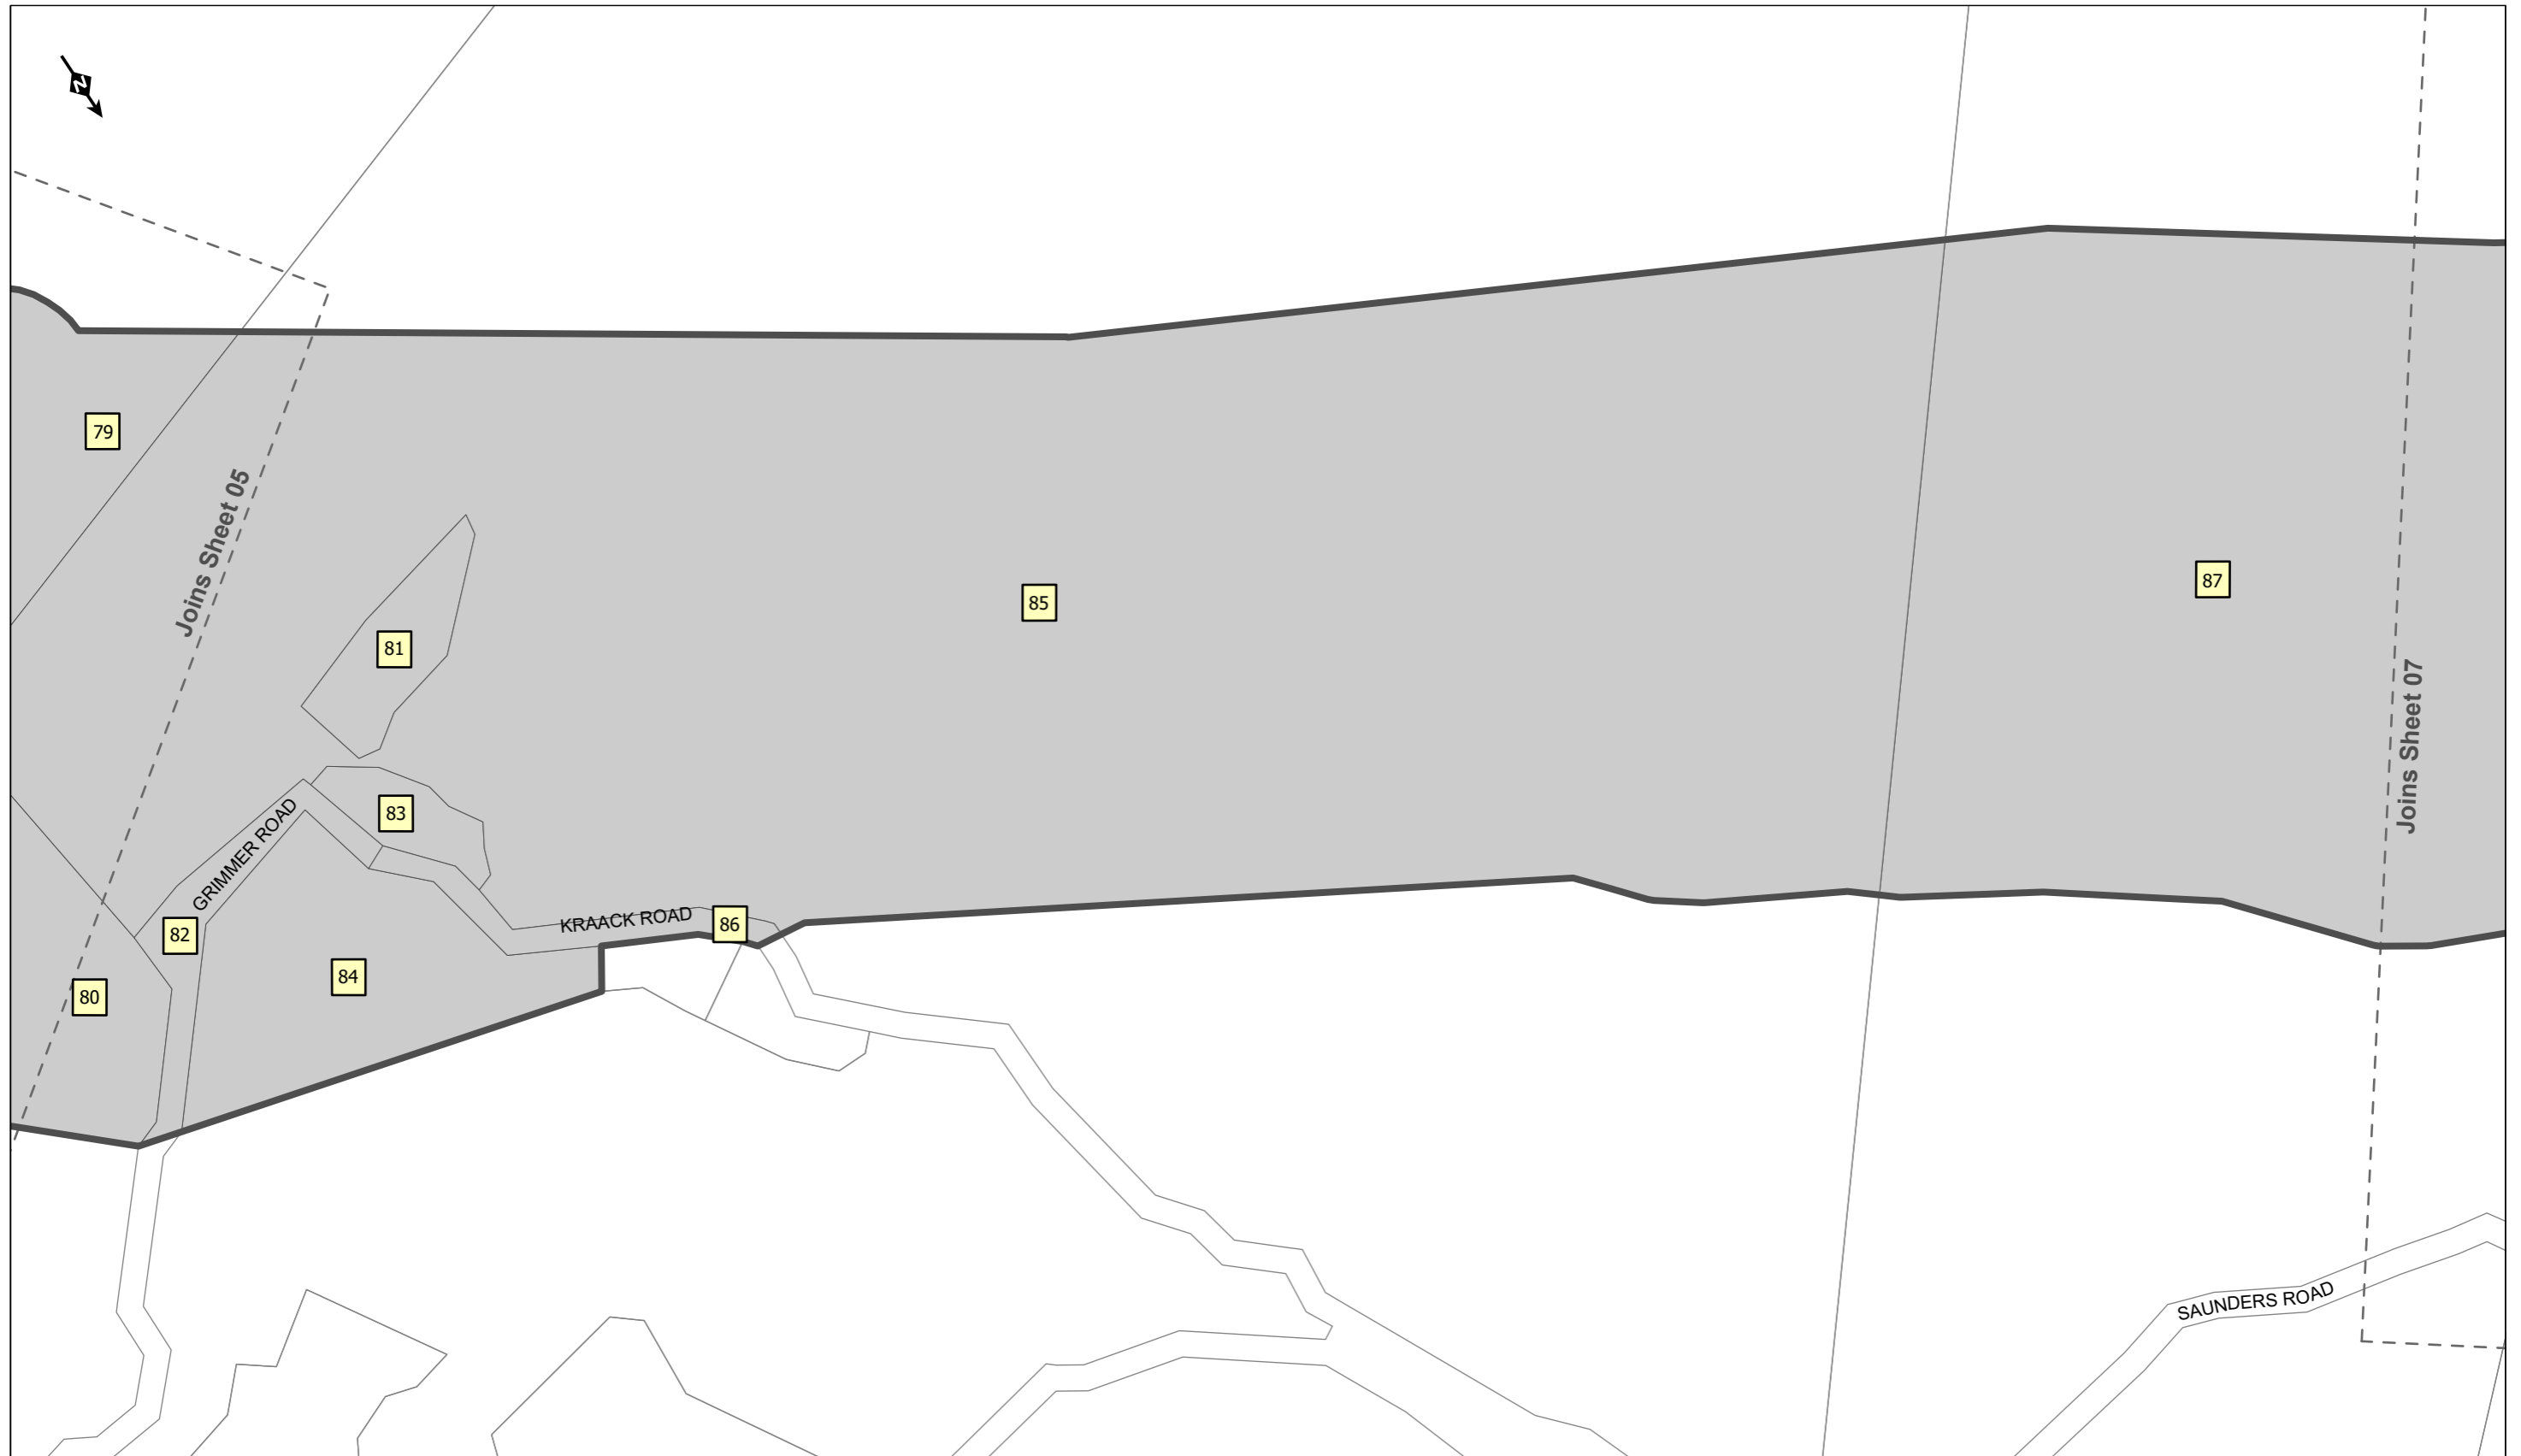

DESIGNATION BOUNDARY
 LAND TO BE DESIGNATED
 CADASTRAL BOUNDARIES
XX PROPERTY IDENTIFICATION NUMBER

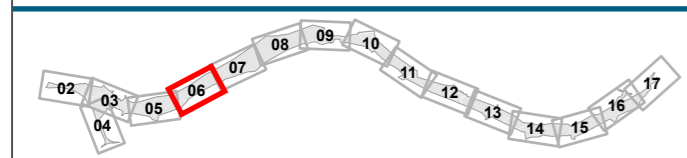


Warkworth to Wellsford

DO NOT SCALE <small>Conditions of Use. This document may only be used by The JV's client (and any other person who The JV has agreed can use this document) for the purpose for which it was prepared and must not be used by any other person or for any other purpose.</small>	FOR RMA APPROVALS				PROJECT: WARKWORTH TO WELLSFORD PROJECT			
	Drawn JLW	Drafting Check KS	Designed -	Design Check -	TITLE: PROPOSED DESIGNATION			
	Approved BN		Date MARCH 2020		Contract: PA4156	Drawing No:	Sheet: 06 of 17	Rev: 0
Scale NTS	This Drawing must not be used for Construction unless signed as Approved			Original Size A3				



DESIGNATION BOUNDARY
 LAND TO BE DESIGNATED
 CADASTRAL BOUNDARIES
XX PROPERTY IDENTIFICATION NUMBER

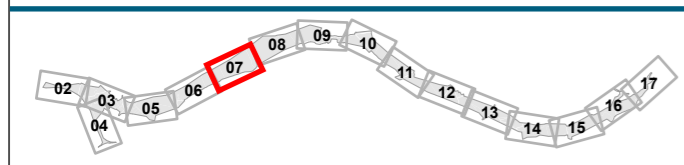


Warkworth to Wellsford

DO NOT SCALE <small>Conditions of Use. This document may only be used by The JV's client (and any other person who The JV has agreed can use this document) for the purpose for which it was prepared and must not be used by any other person or for any other purpose.</small>	FOR RMA APPROVALS				PROJECT: WARKWORTH TO WELLSFORD PROJECT			
	Drawn JLW	Drafting Check KS	Designed -	Design Check -	TITLE: PROPOSED DESIGNATION			
	Approved BN		Date MARCH 2020		Contract: PA4156	Drawing No:	Sheet: 07 of 17	Rev: 0
Scale NTS	This Drawing must not be used for Construction unless signed as Approved			Original Size A3				



DESIGNATION BOUNDARY
 LAND TO BE DESIGNATED
 CADASTRAL BOUNDARIES
XX PROPERTY IDENTIFICATION NUMBER

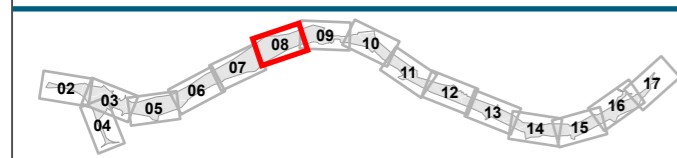


Warkworth to Wellsford


DO NOT SCALE
 Conditions of Use.
 This document may only be used by The JV's client (and any other person who The JV has agreed can use this document) for the purpose for which it was prepared and must not be used by any other person or for any other purpose.

FOR RMA APPROVALS			
Drawn JLW	Drafting Check KS	Designed -	Design Check -
Approved BN		Date MARCH 2020	
Scale NTS	This Drawing must not be used for Construction unless signed as Approved		Original Size A3

PROJECT: WARKWORTH TO WELLSFORD PROJECT	TITLE: PROPOSED DESIGNATION
Contract: PA4156	Drawing No:
Sheet: 08 of 17	Rev: 0

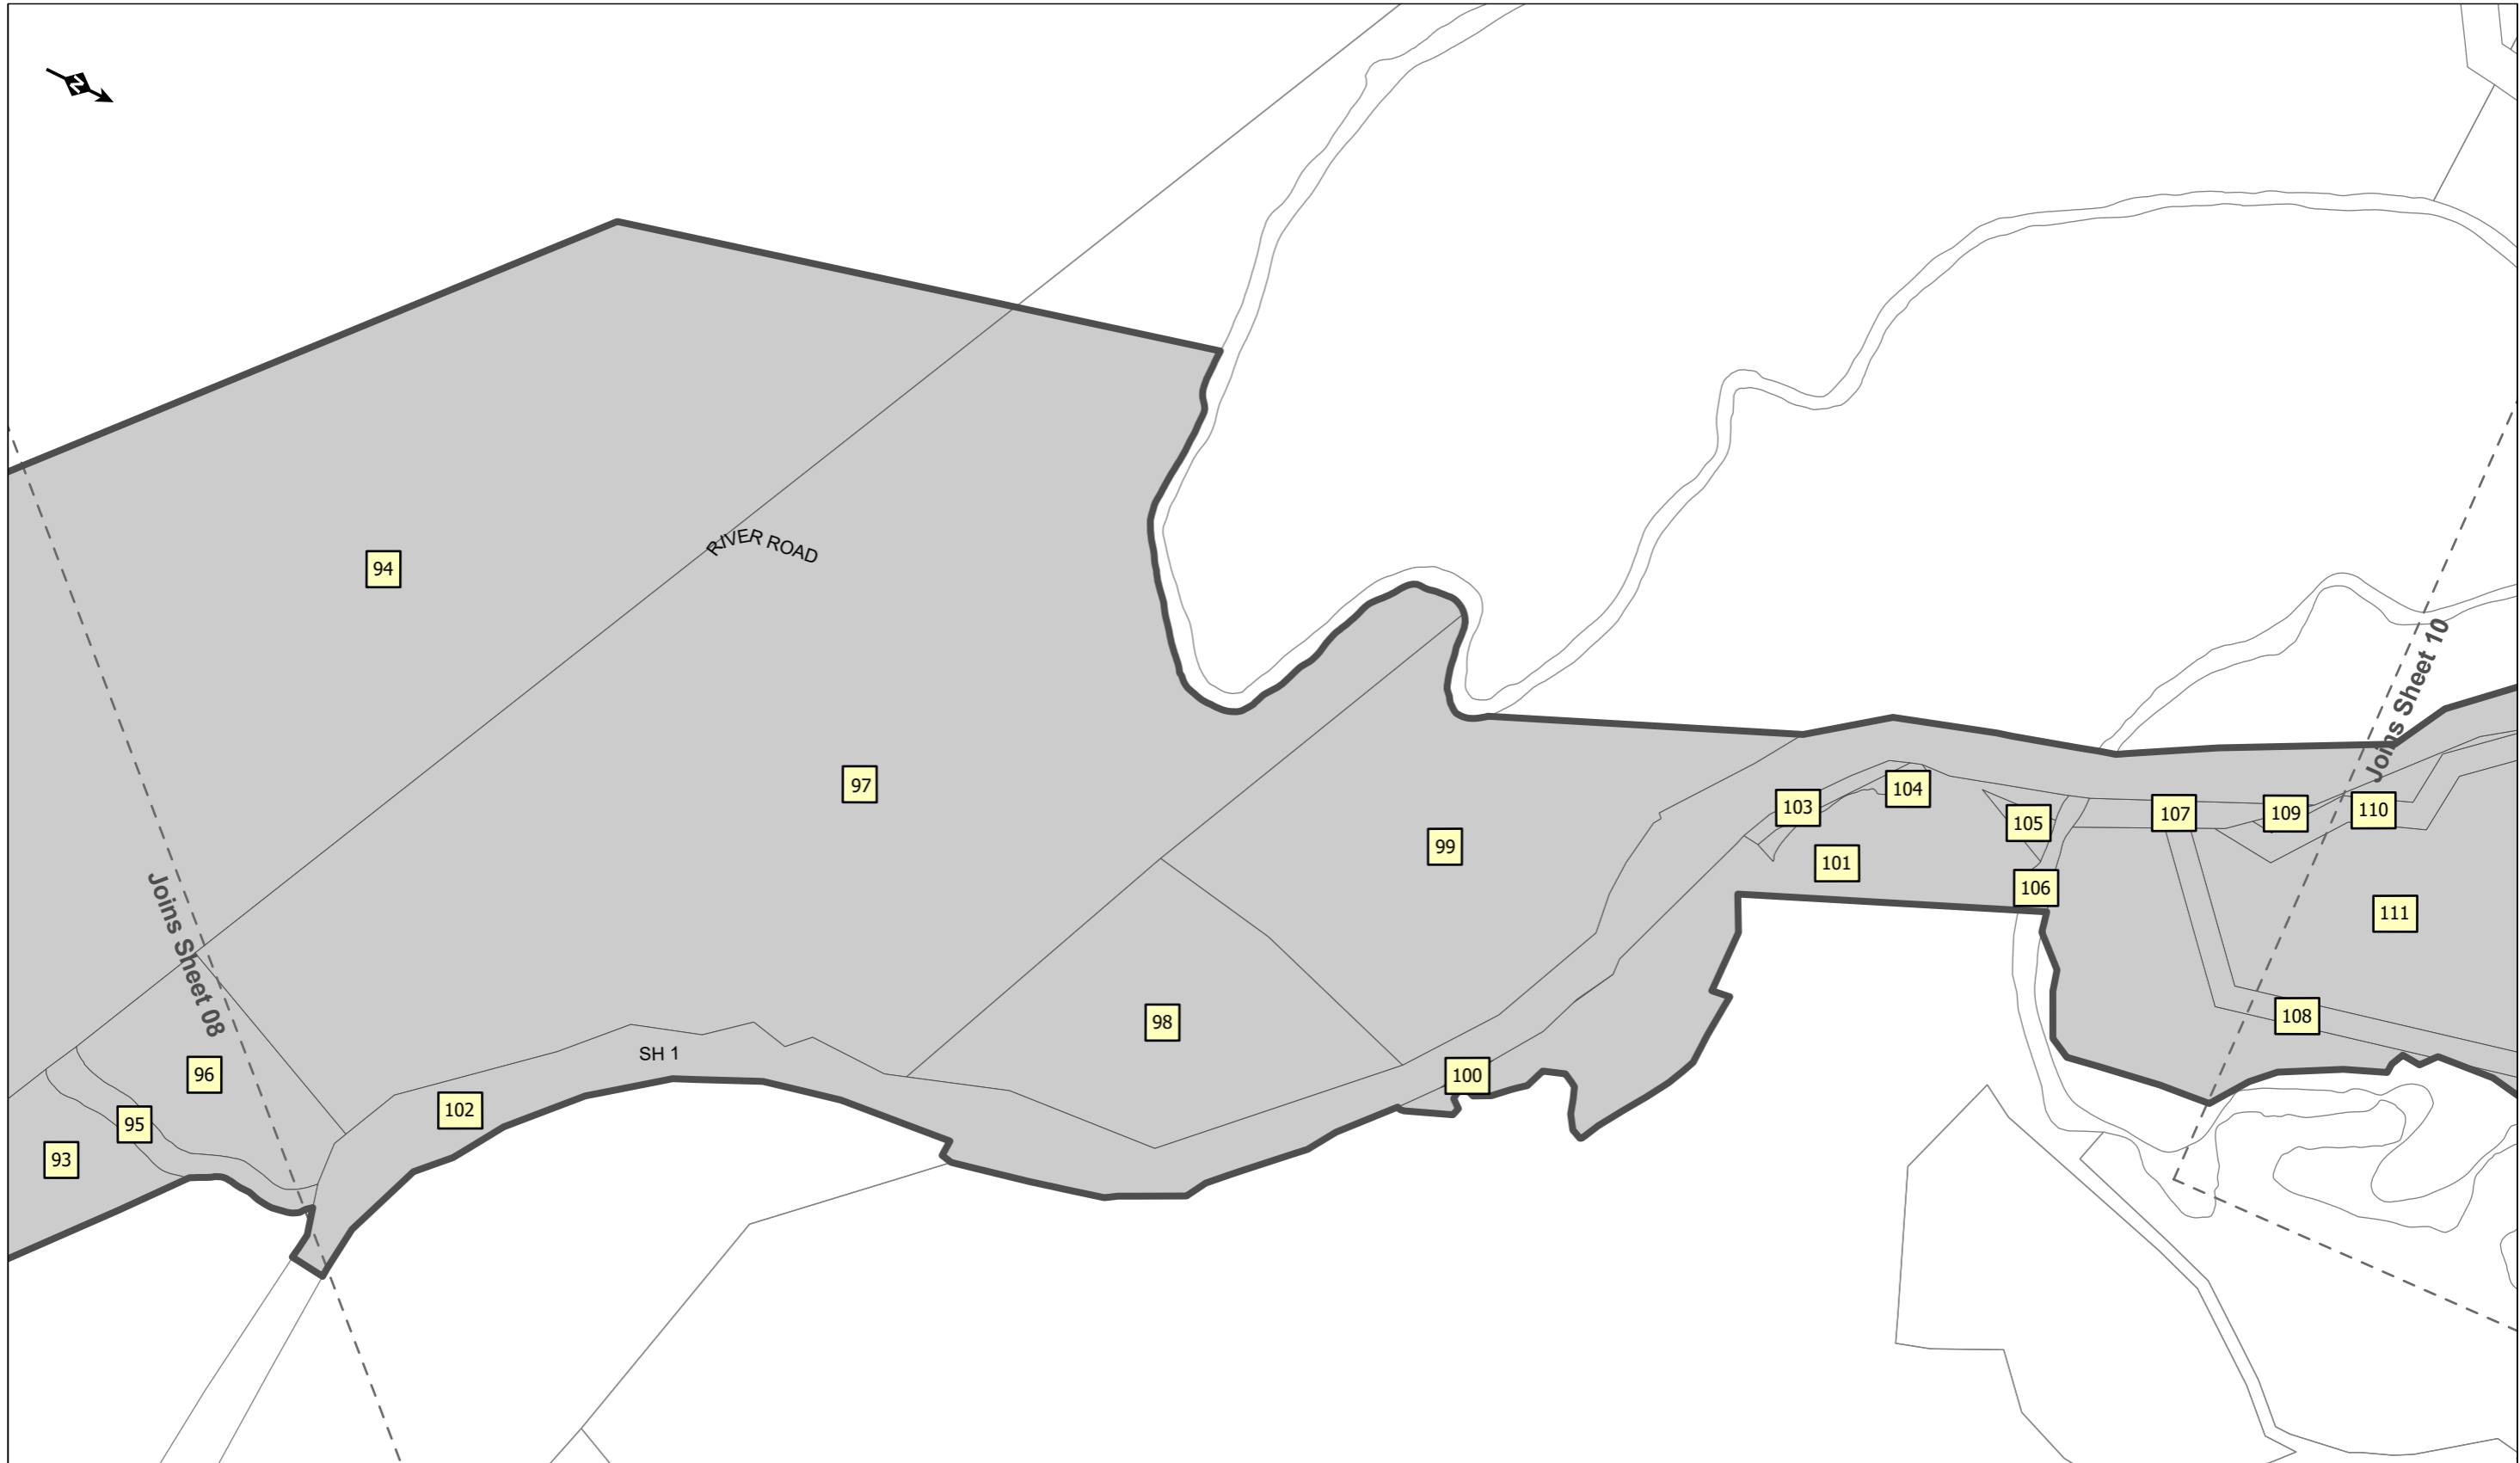

- DESIGNATION BOUNDARY
- LAND TO BE DESIGNATED
- CADASTRAL BOUNDARIES
- XX PROPERTY IDENTIFICATION NUMBER

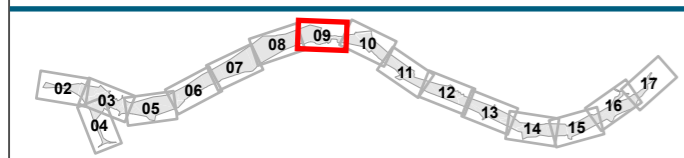


Warkworth to Wellsford


DO NOT SCALE
 Conditions of Use.
 This document may only be used by The JV's client (and any other person who The JV has agreed can use this document) for the purpose for which it was prepared and must not be used by any other person or for any other purpose.

FOR RMA APPROVALS			
Drawn JLW	Drafting Check KS	Designed -	Design Check -
Approved BN		Date MARCH 2020	
Scale NTS	This Drawing must not be used for Construction unless signed as Approved		Original Size A3

PROJECT:	WARKWORTH TO WELLSFORD PROJECT
TITLE:	PROPOSED DESIGNATION
Contract:	PA4156
Drawing No:	
Sheet:	09 of 17
Rev:	0

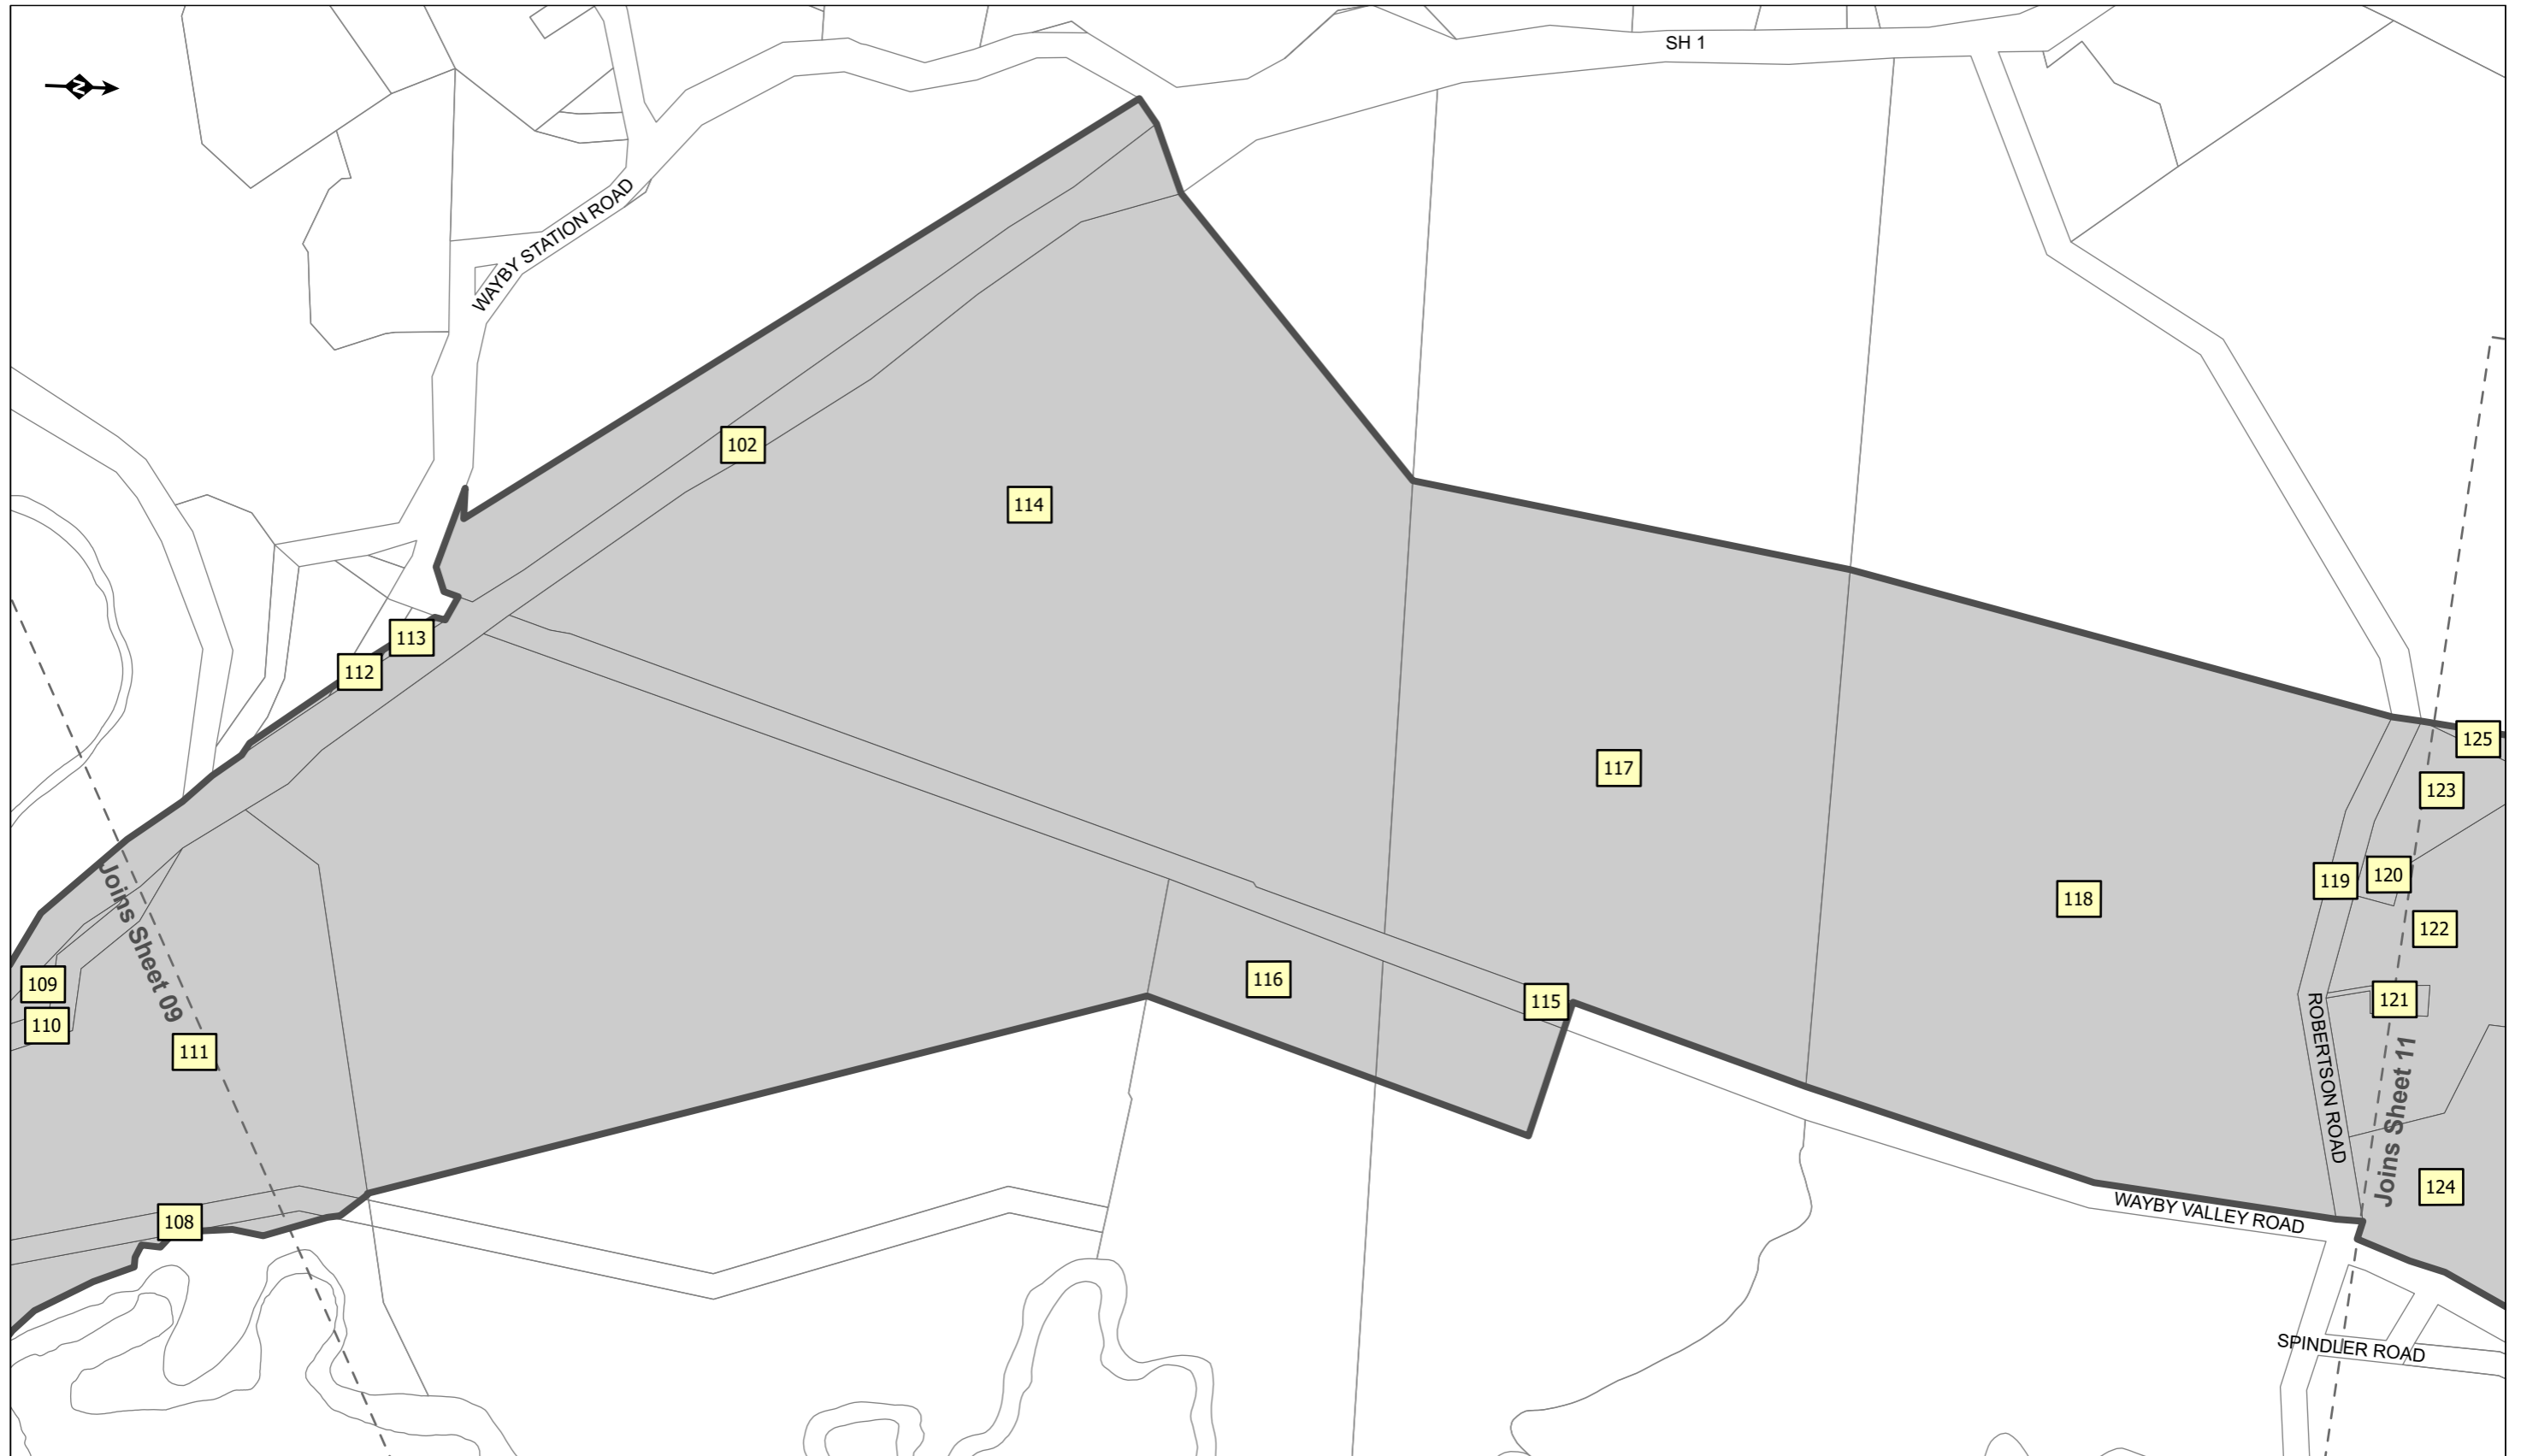

DESIGNATION BOUNDARY
 LAND TO BE DESIGNATED
 CADASTRAL BOUNDARIES
XX PROPERTY IDENTIFICATION NUMBER

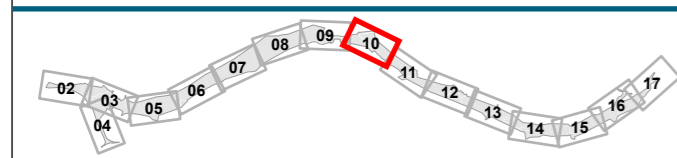


Warkworth to Wellsford

DO NOT SCALE


Conditions of Use.
This document may only be used by The JV's client (and any other person who The JV has agreed can use this document) for the purpose for which it was prepared and must not be used by any other person or for any other purpose.

FOR RMA APPROVALS			
Drawn JLW	Drafting Check KS	Designed -	Design Check -
Approved BN		Date MARCH 2020	
Scale NTS	This Drawing must not be used for Construction unless signed as Approved		Original Size A3

PROJECT: WARKWORTH TO WELLSFORD PROJECT
TITLE: PROPOSED DESIGNATION
Contract: PA4156
Drawing No:
Sheet: 10 of 17
Rev: 0

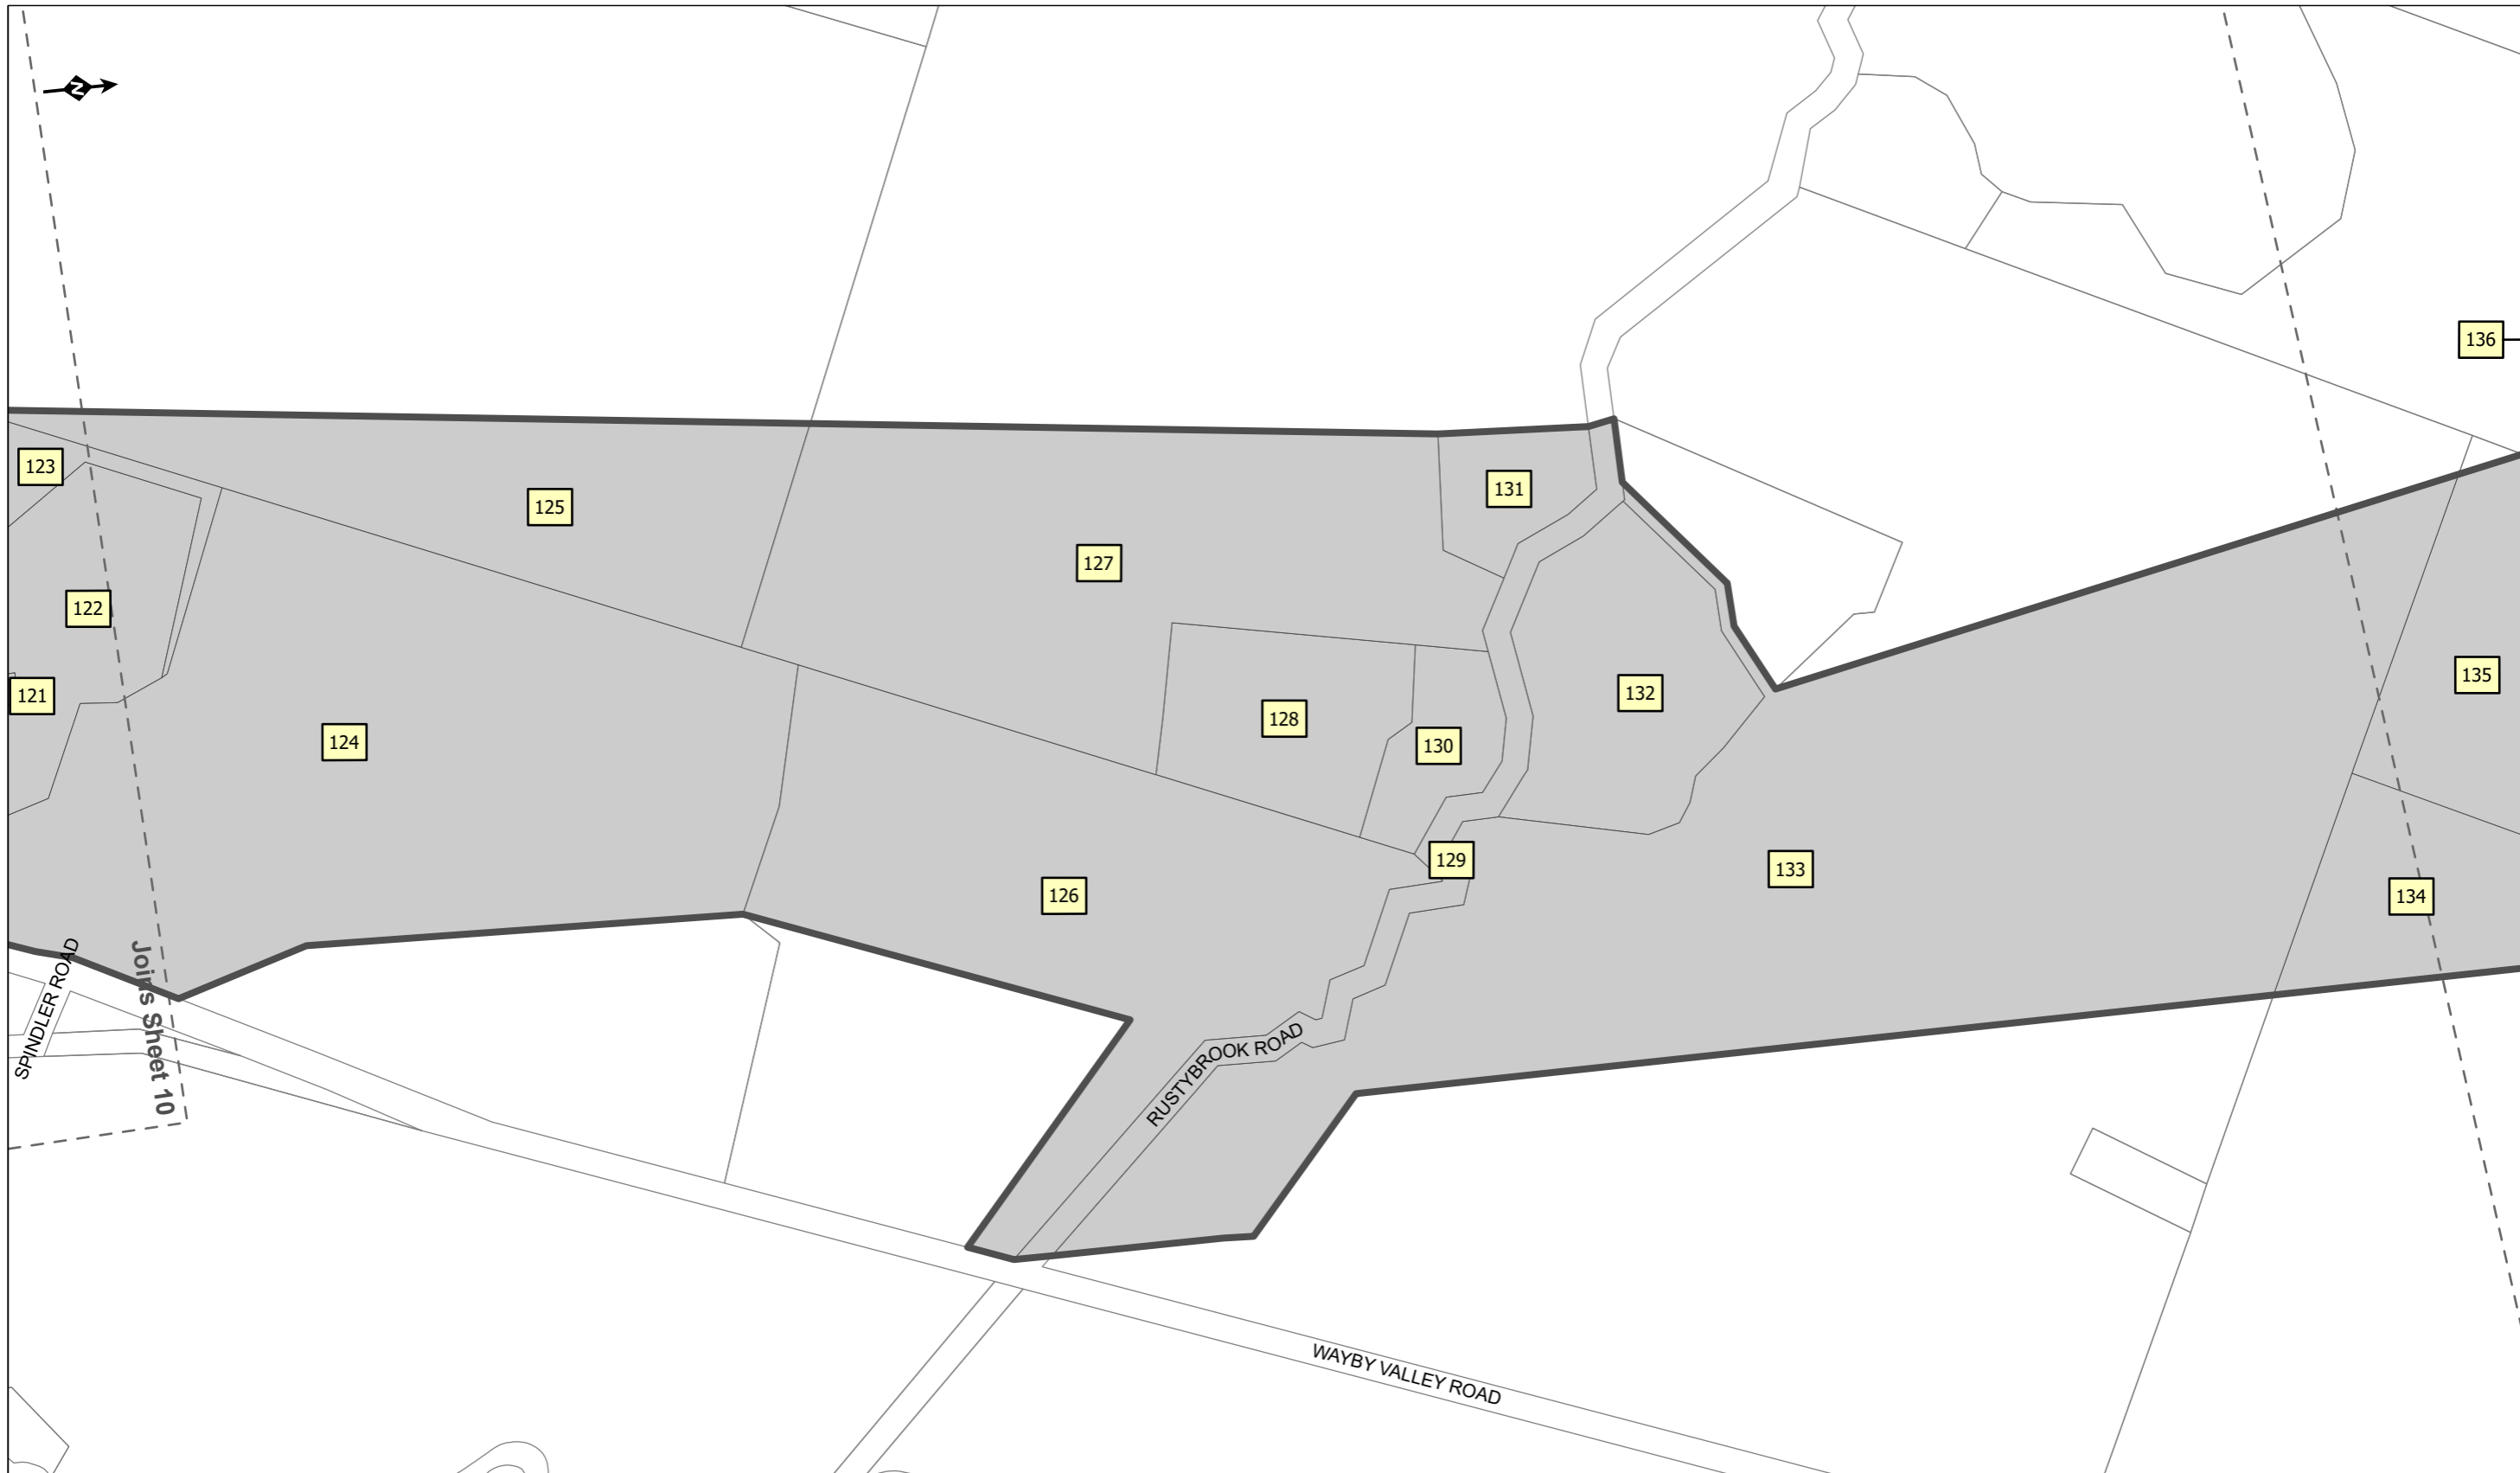

- DESIGNATION BOUNDARY
- LAND TO BE DESIGNATED
- CADASTRAL BOUNDARIES
- XX PROPERTY IDENTIFICATION NUMBER

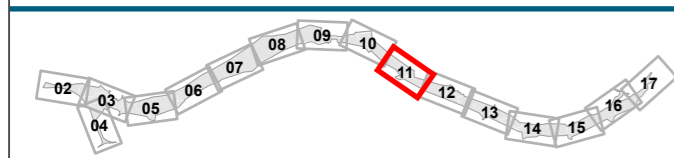


Warkworth to Wellsford


DO NOT SCALE
 Conditions of Use.
 This document may only be used by The JV's client (and any other person who The JV has agreed can use this document) for the purpose for which it was prepared and must not be used by any other person or for any other purpose.

FOR RMA APPROVALS			
Drawn JLW	Drafting Check KS	Designed -	Design Check -
Approved BN		Date MARCH 2020	
Scale NTS		This Drawing must not be used for Construction unless signed as Approved	Original Size A3

PROJECT: WARKWORTH TO WELLSFORD PROJECT
TITLE: PROPOSED DESIGNATION
Contract: PA4156
Drawing No:
Sheet: 11 of 17
Rev: 0

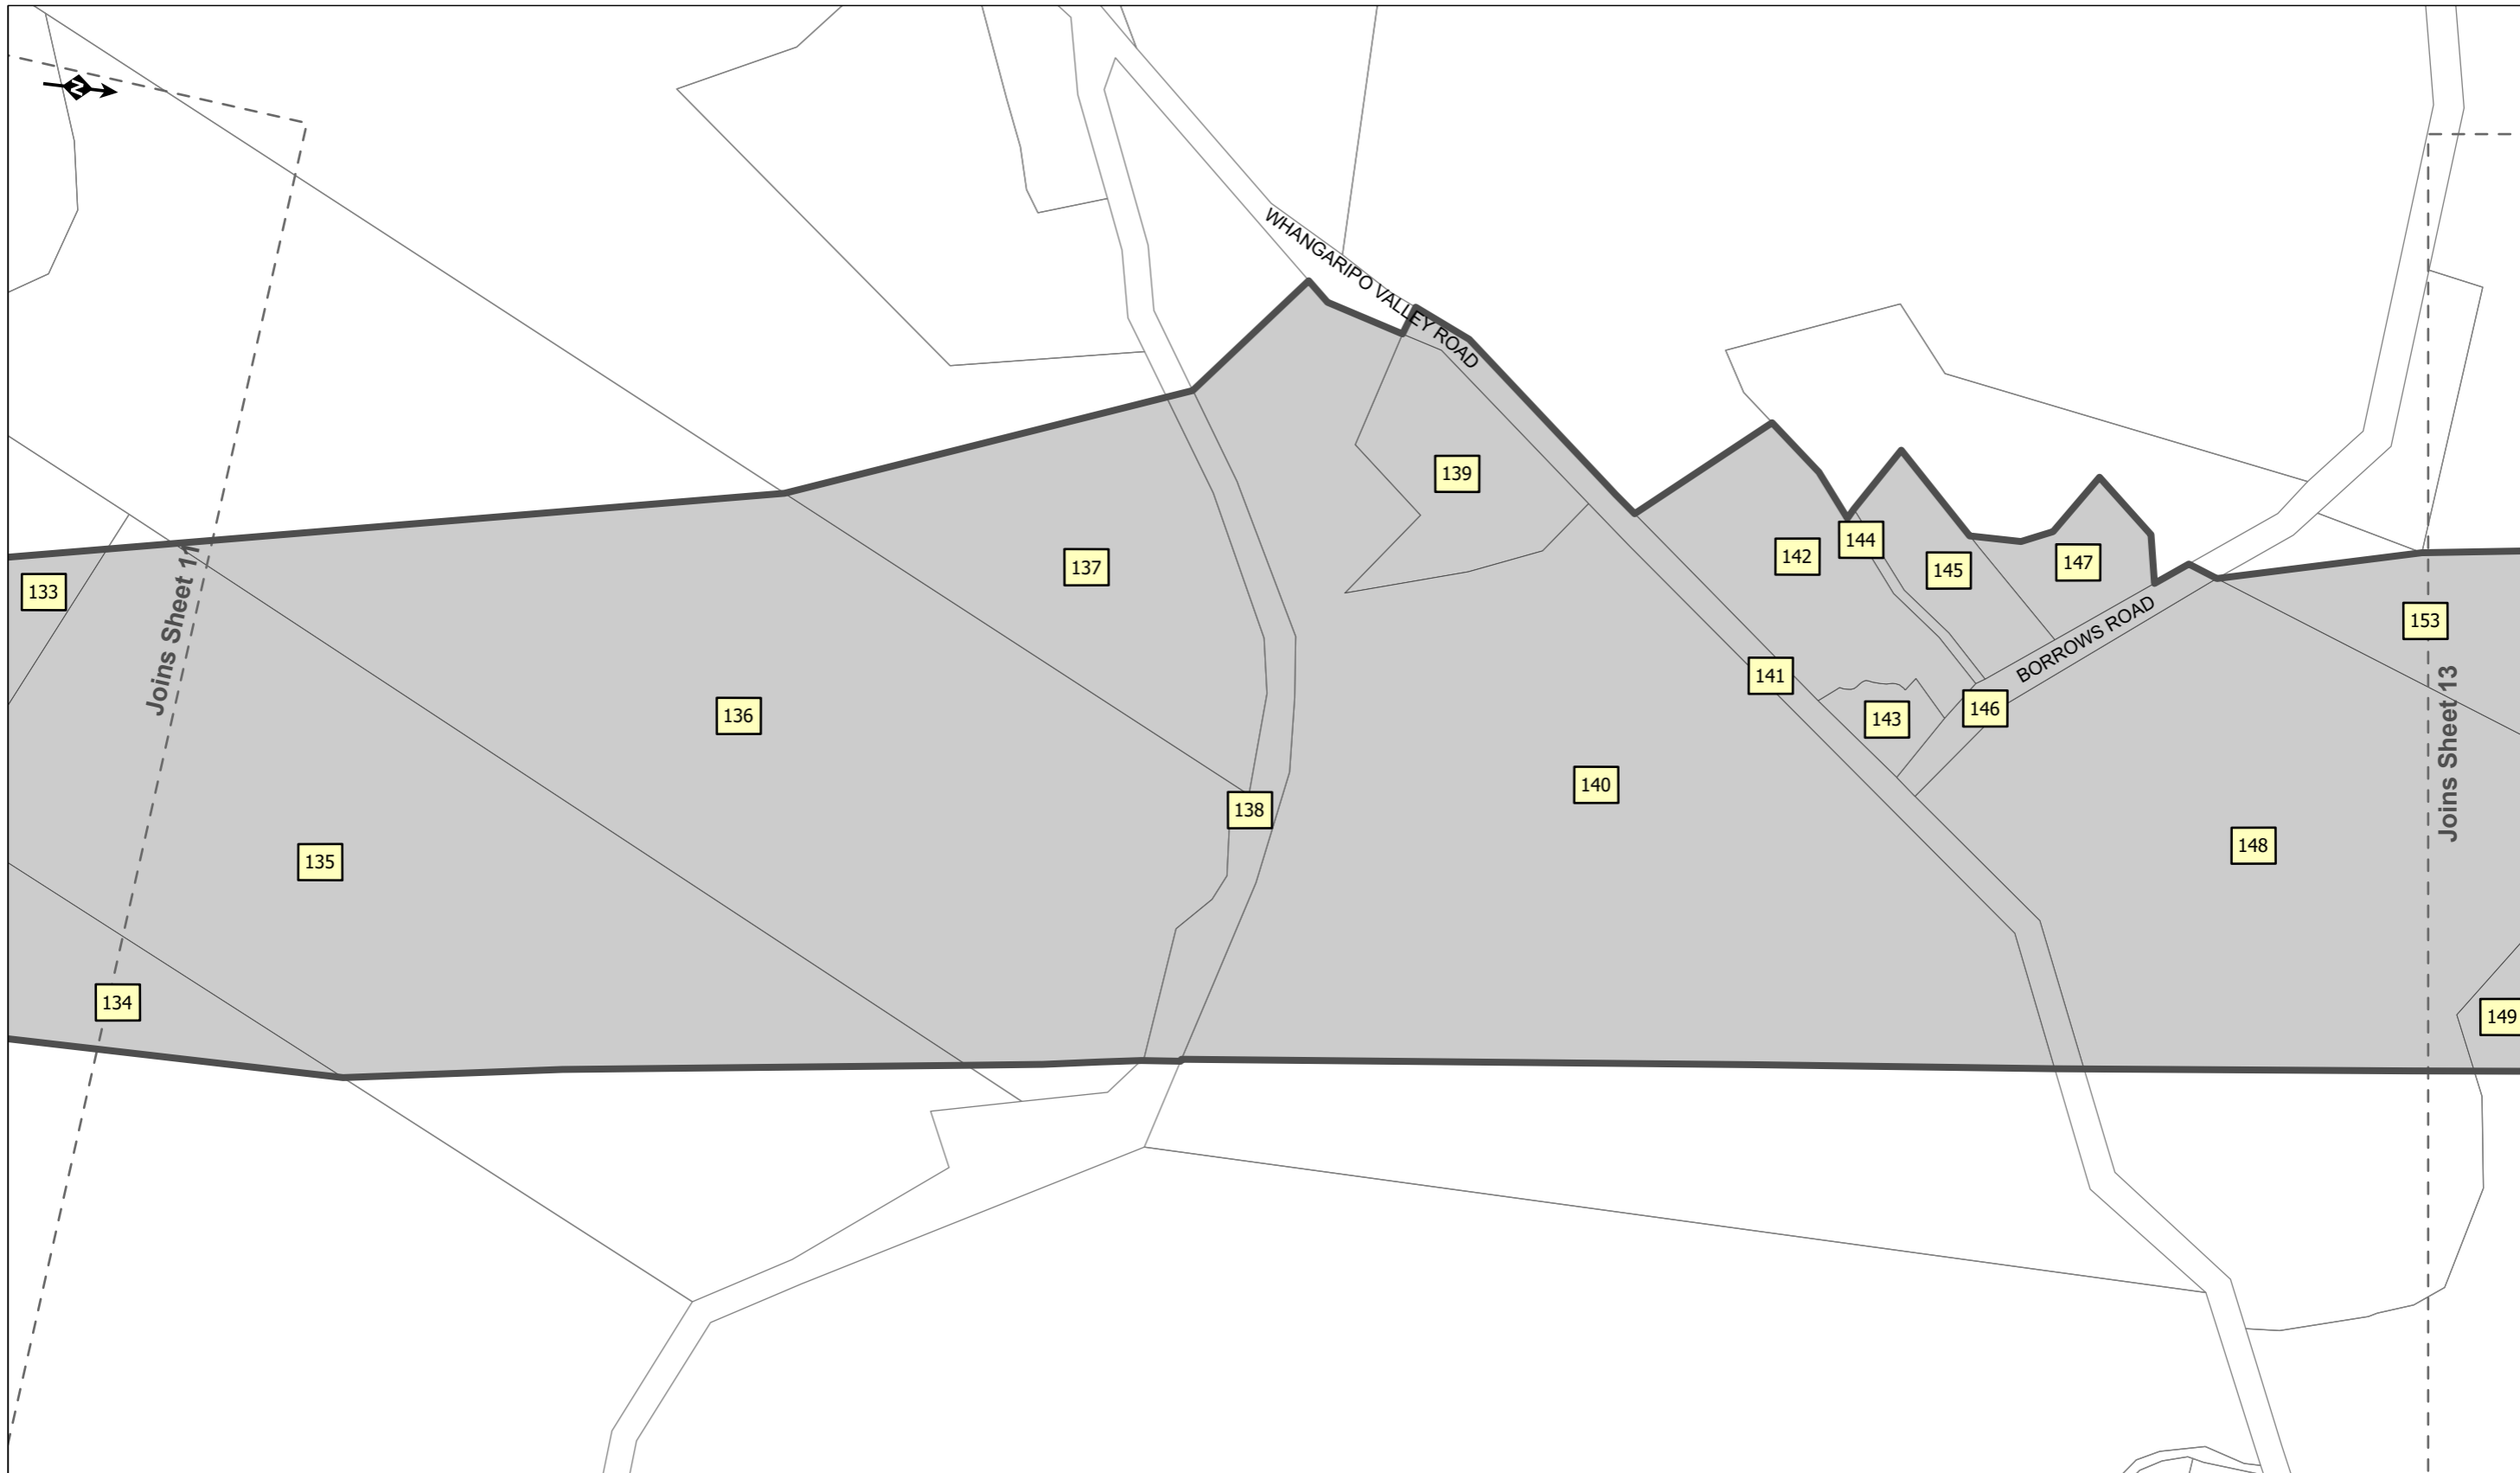

DESIGNATION BOUNDARY
 LAND TO BE DESIGNATED
 CADASTRAL BOUNDARIES
XX PROPERTY IDENTIFICATION NUMBER

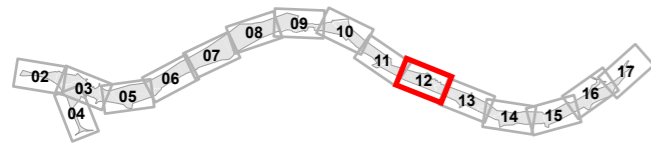


Warkworth to Wellsford


DO NOT SCALE
 Conditions of Use.
 This document may only be used by The JV's client (and any other person who The JV has agreed can use this document) for the purpose for which it was prepared and must not be used by any other person or for any other purpose.

FOR RMA APPROVALS			
Drawn JLW	Drafting Check KS	Designed -	Design Check -
Approved BN		Date MARCH 2020	
Scale NTS	This Drawing must not be used for Construction unless signed as Approved		Original Size A3

PROJECT: WARKWORTH TO WELLSFORD PROJECT
TITLE: PROPOSED DESIGNATION
Contract: PA4156
Drawing No:
Sheet: 12 of 17
Rev: 0

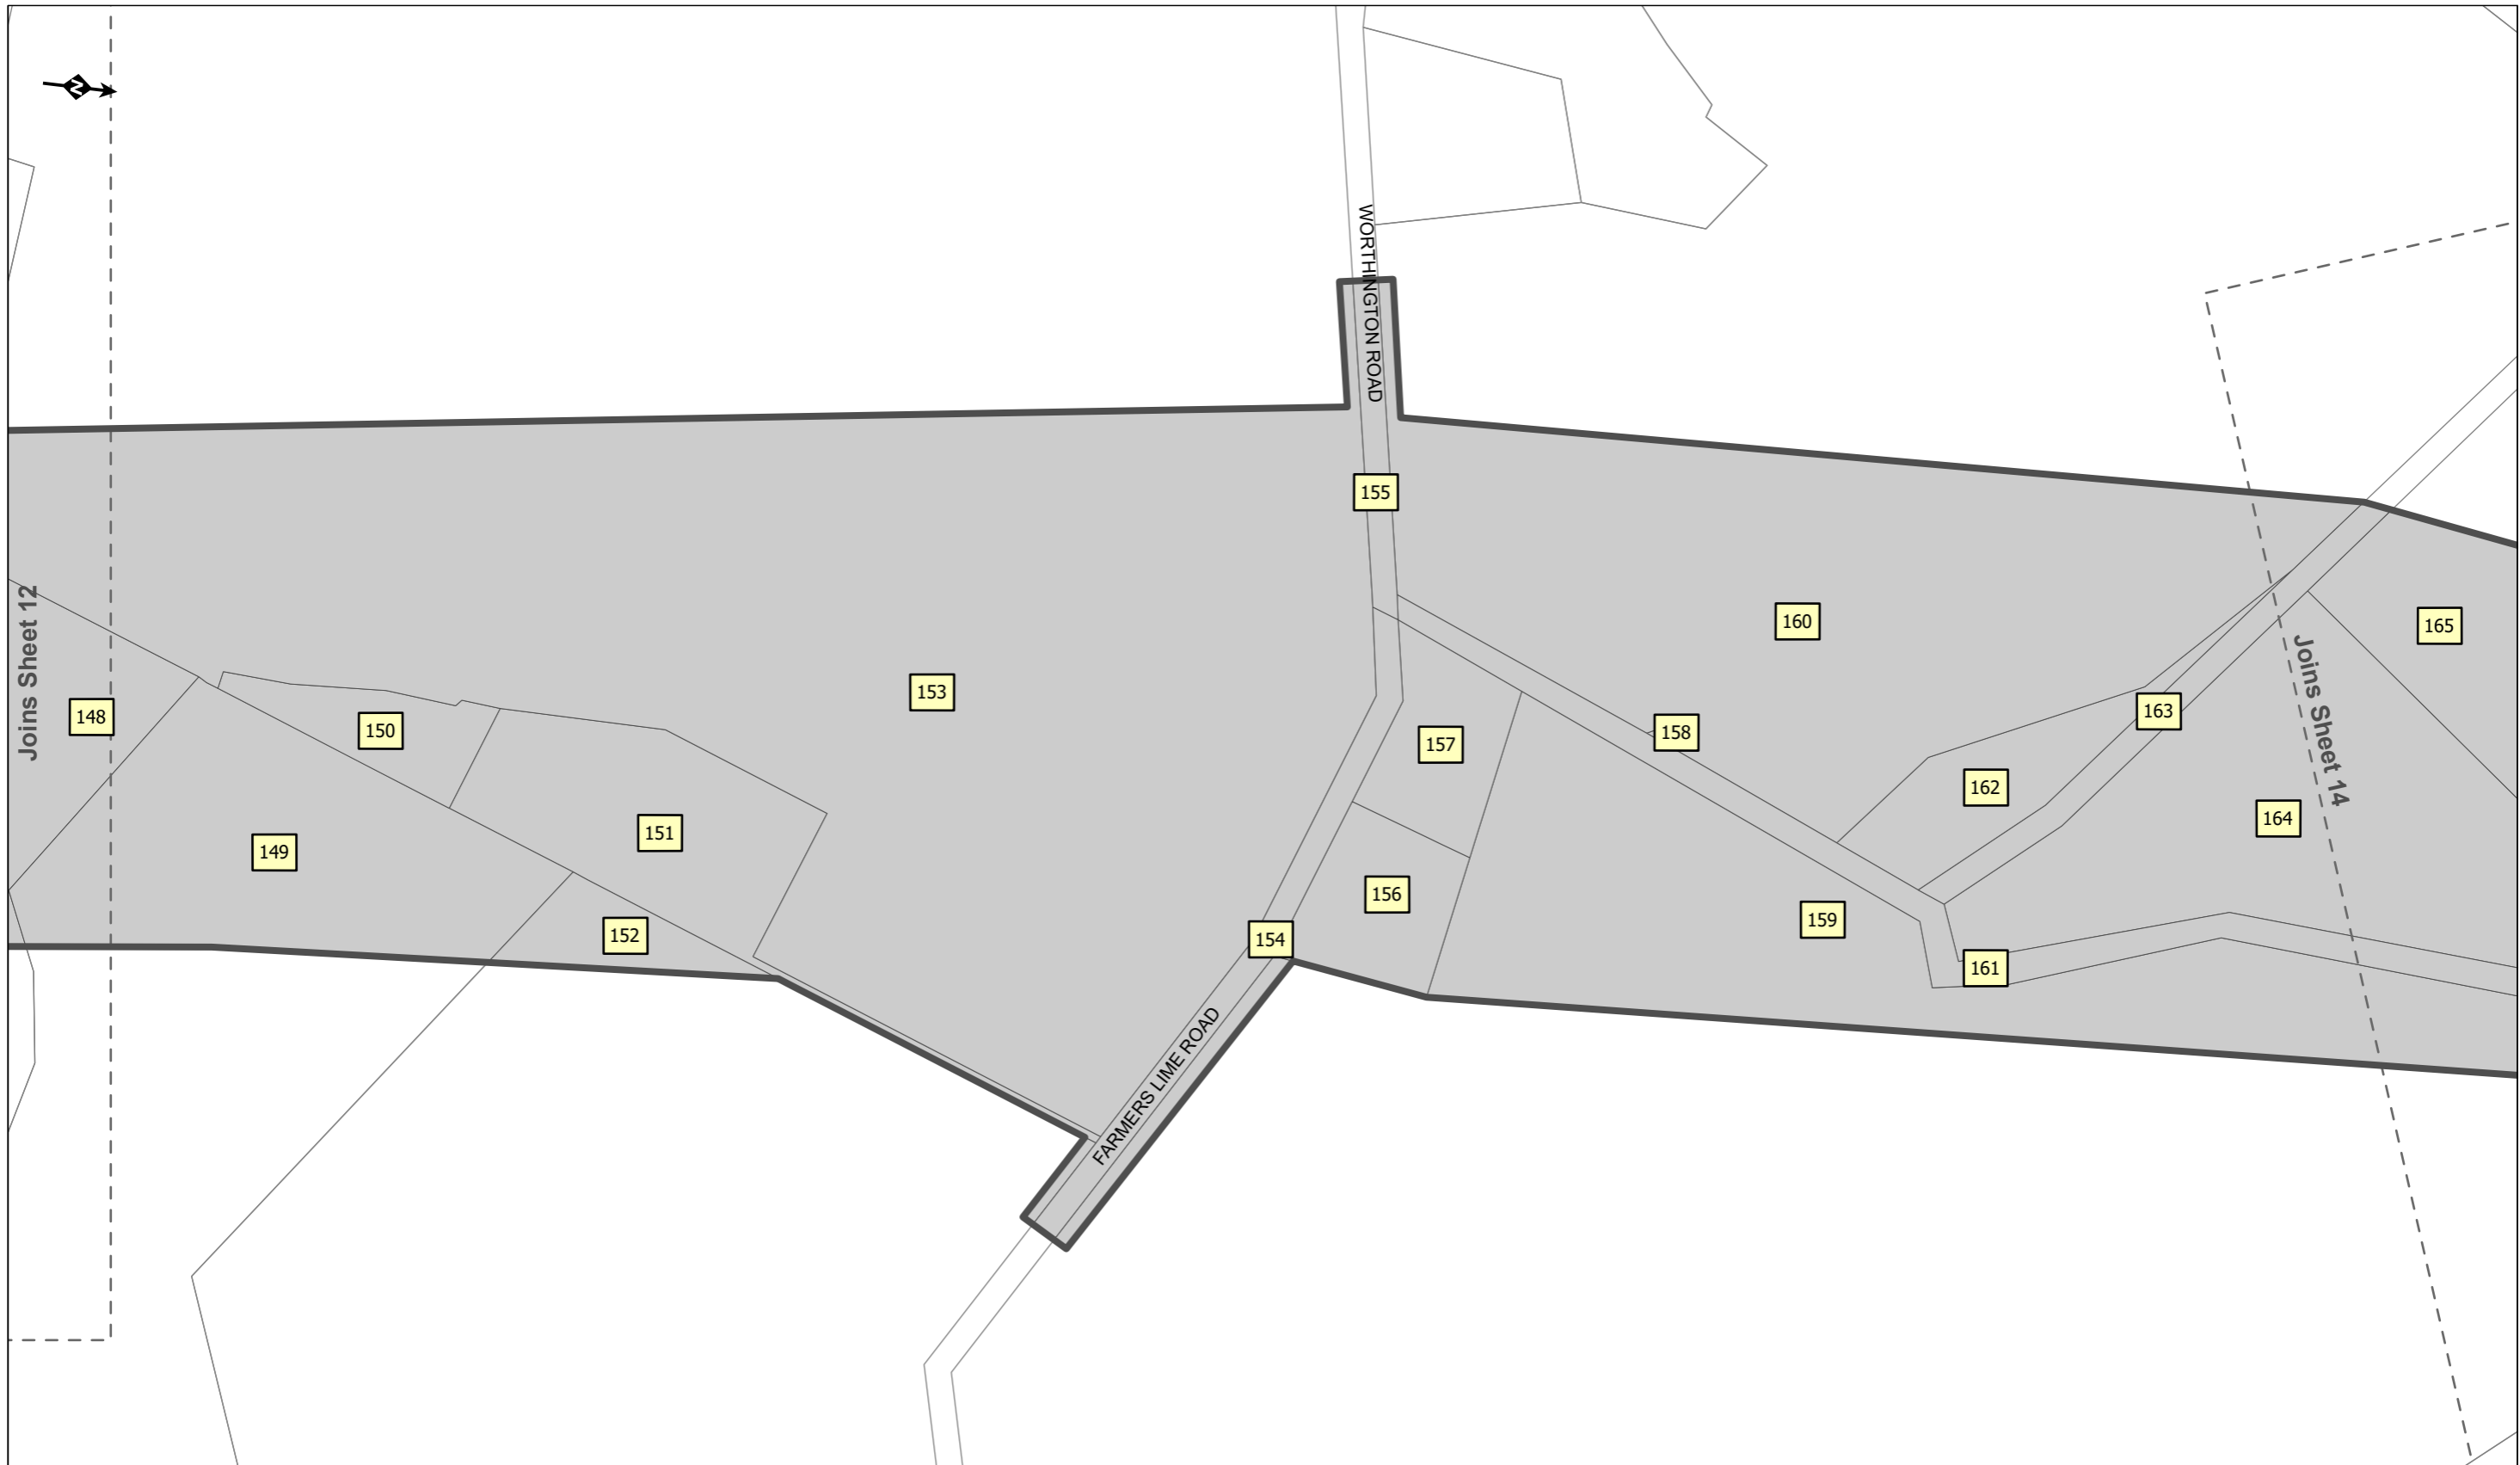

- DESIGNATION BOUNDARY
- LAND TO BE DESIGNATED
- CADASTRAL BOUNDARIES
- PROPERTY IDENTIFICATION NUMBER

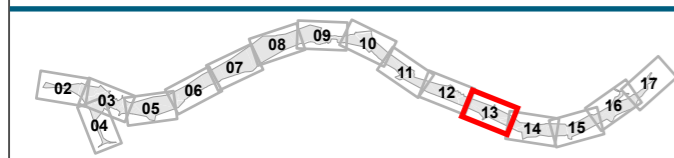


Warkworth to Wellsford


DO NOT SCALE
 Conditions of Use.
 This document may only be used by The JV's client (and any other person who The JV has agreed can use this document) for the purpose for which it was prepared and must not be used by any other person or for any other purpose.

FOR RMA APPROVALS			
Drawn JLW	Drafting Check KS	Designed -	Design Check -
Approved BN		Date MARCH 2020	
Scale NTS		This Drawing must not be used for Construction unless signed as Approved	Original Size A3

PROJECT: WARKWORTH TO WELLSFORD PROJECT			
TITLE: PROPOSED DESIGNATION			
Contract: PA4156	Drawing No:	Sheet: 13 of 17	Rev: 0

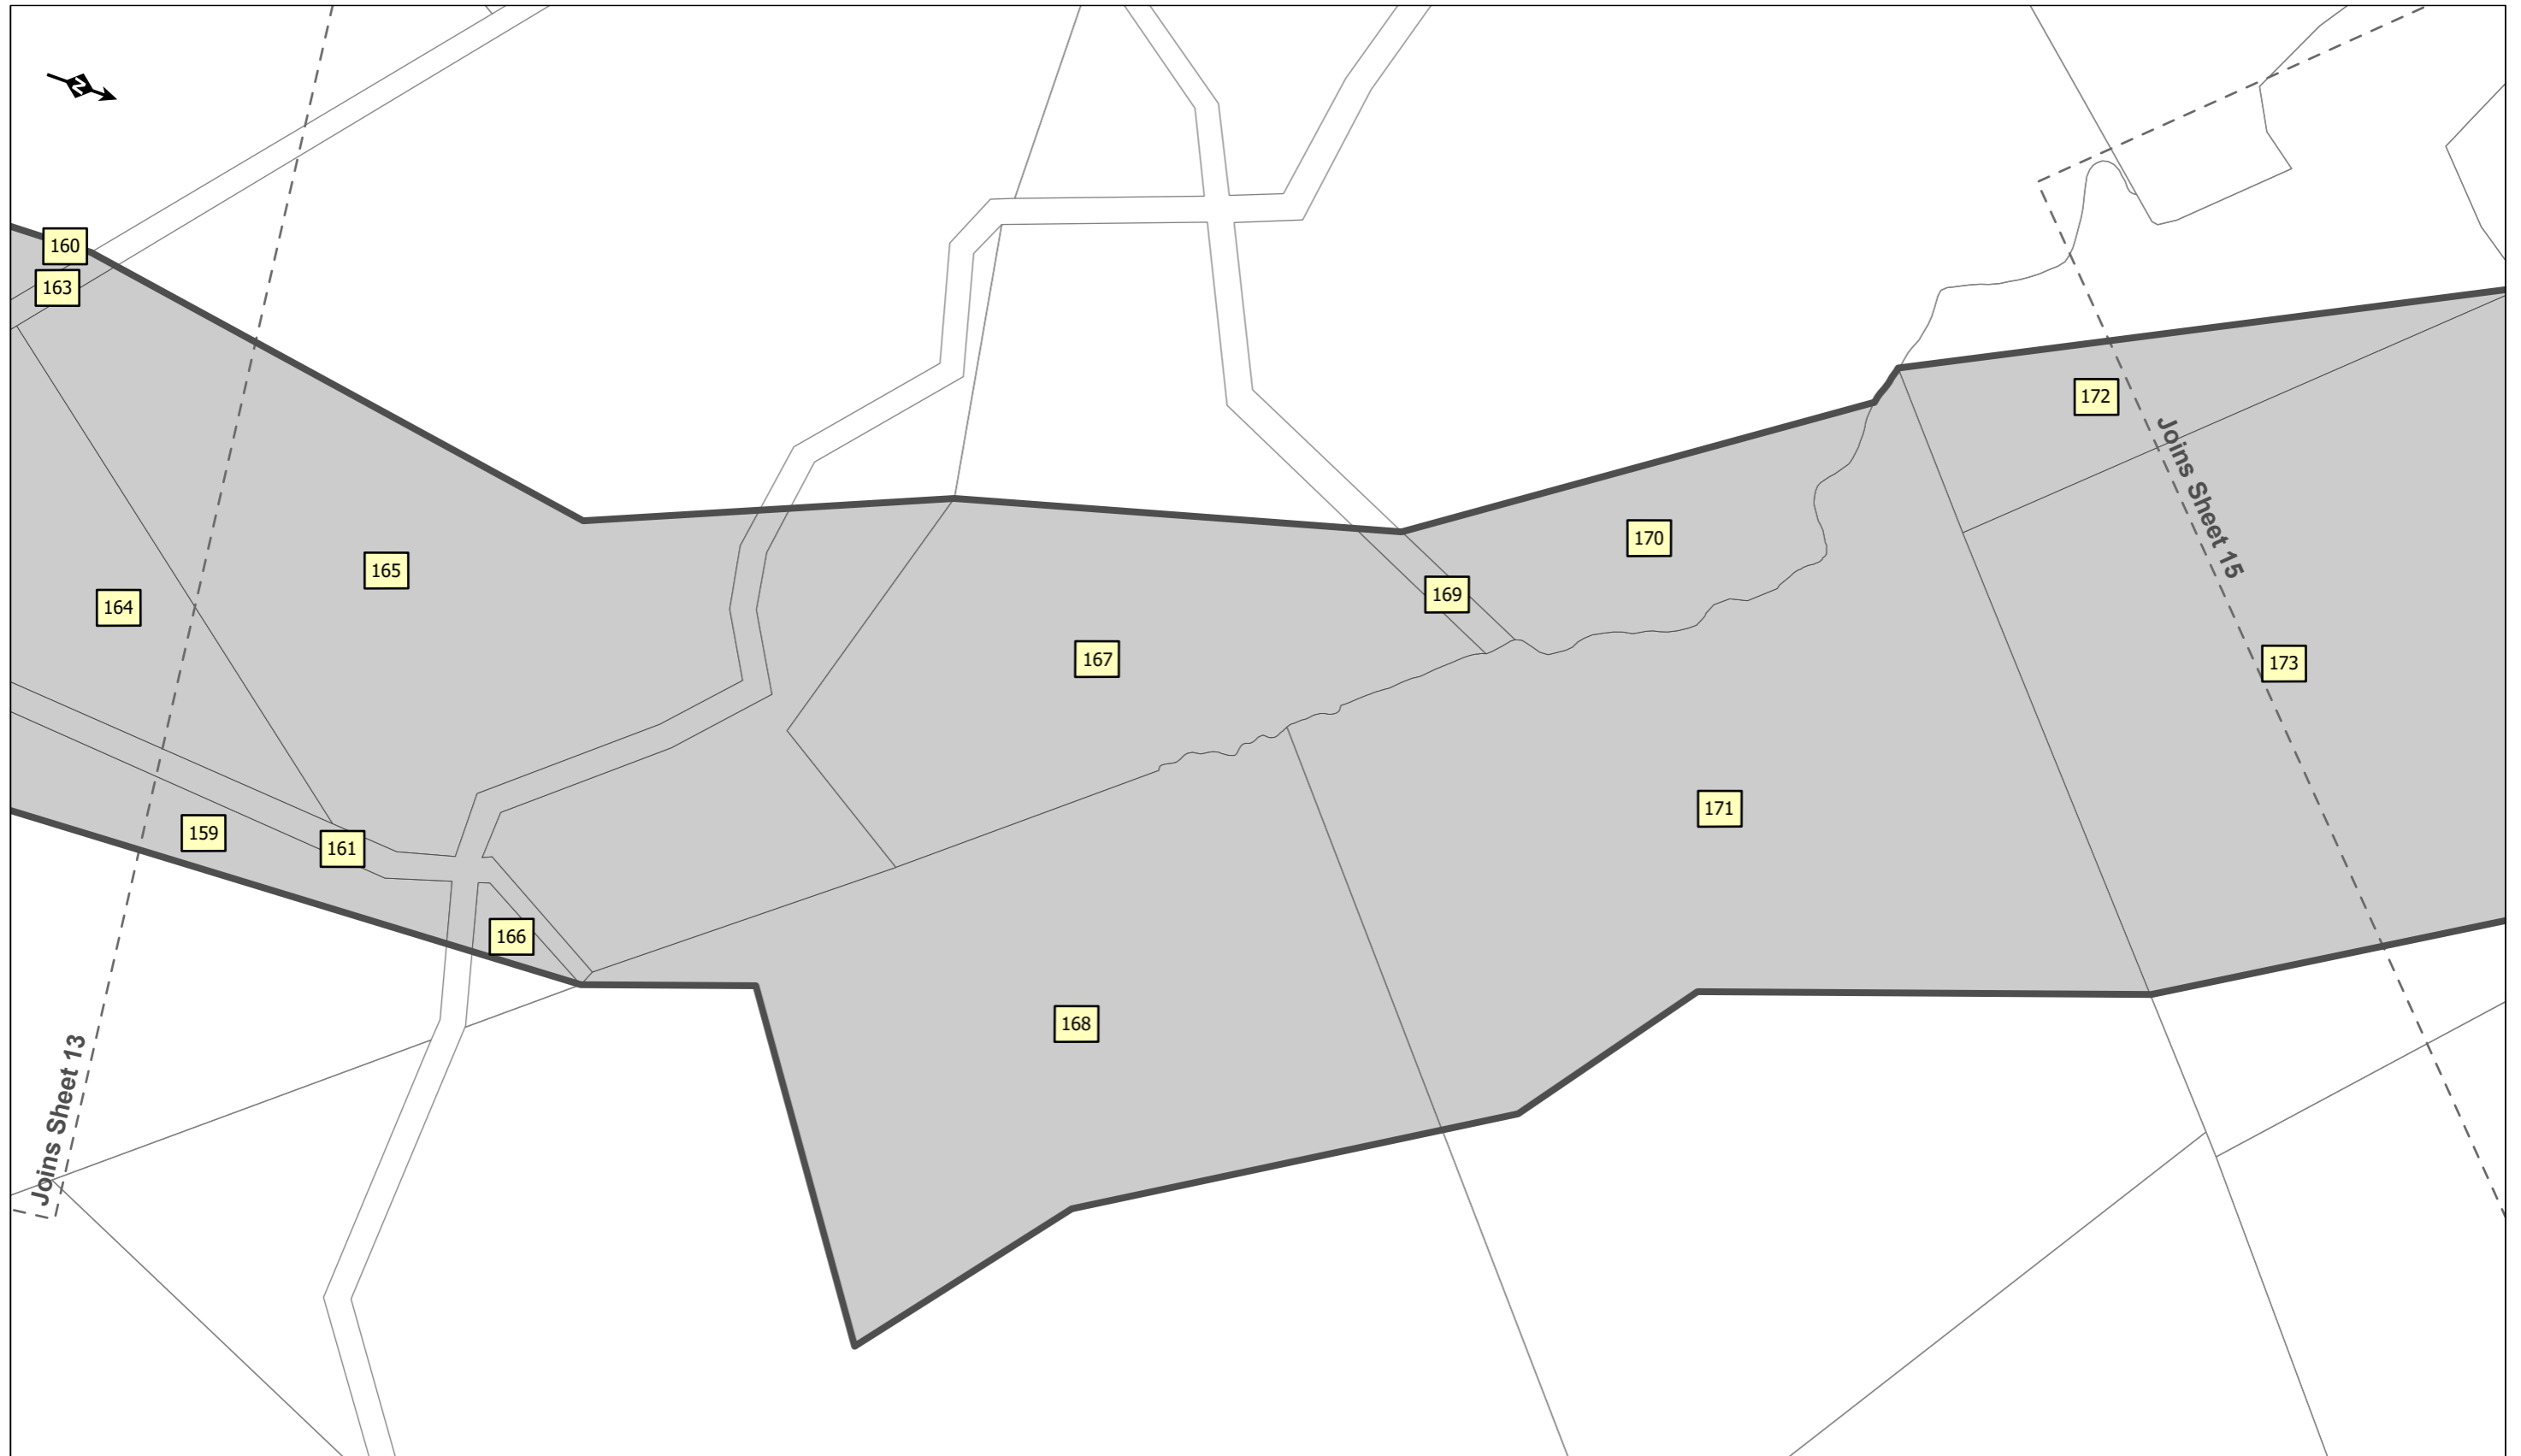

- DESIGNATION BOUNDARY
- LAND TO BE DESIGNATED
- CADASTRAL BOUNDARIES
- XX PROPERTY IDENTIFICATION NUMBER

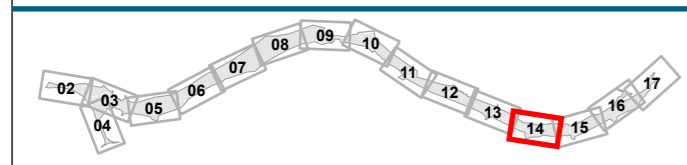


Warkworth to Wellsford

DO NOT SCALE


Conditions of Use.
This document may only be used by The JV's client (and any other person who The JV has agreed can use this document) for the purpose for which it was prepared and must not be used by any other person or for any other purpose.

FOR RMA APPROVALS			
Drawn JLW	Drafting Check KS	Designed -	Design Check -
Approved BN		Date MARCH 2020	
Scale NTS		This Drawing must not be used for Construction unless signed as Approved	Original Size A3

PROJECT: WARKWORTH TO WELLSFORD PROJECT
TITLE: PROPOSED DESIGNATION
Contract: PA4156
Drawing No:
Sheet: 14 of 17
Rev: 0

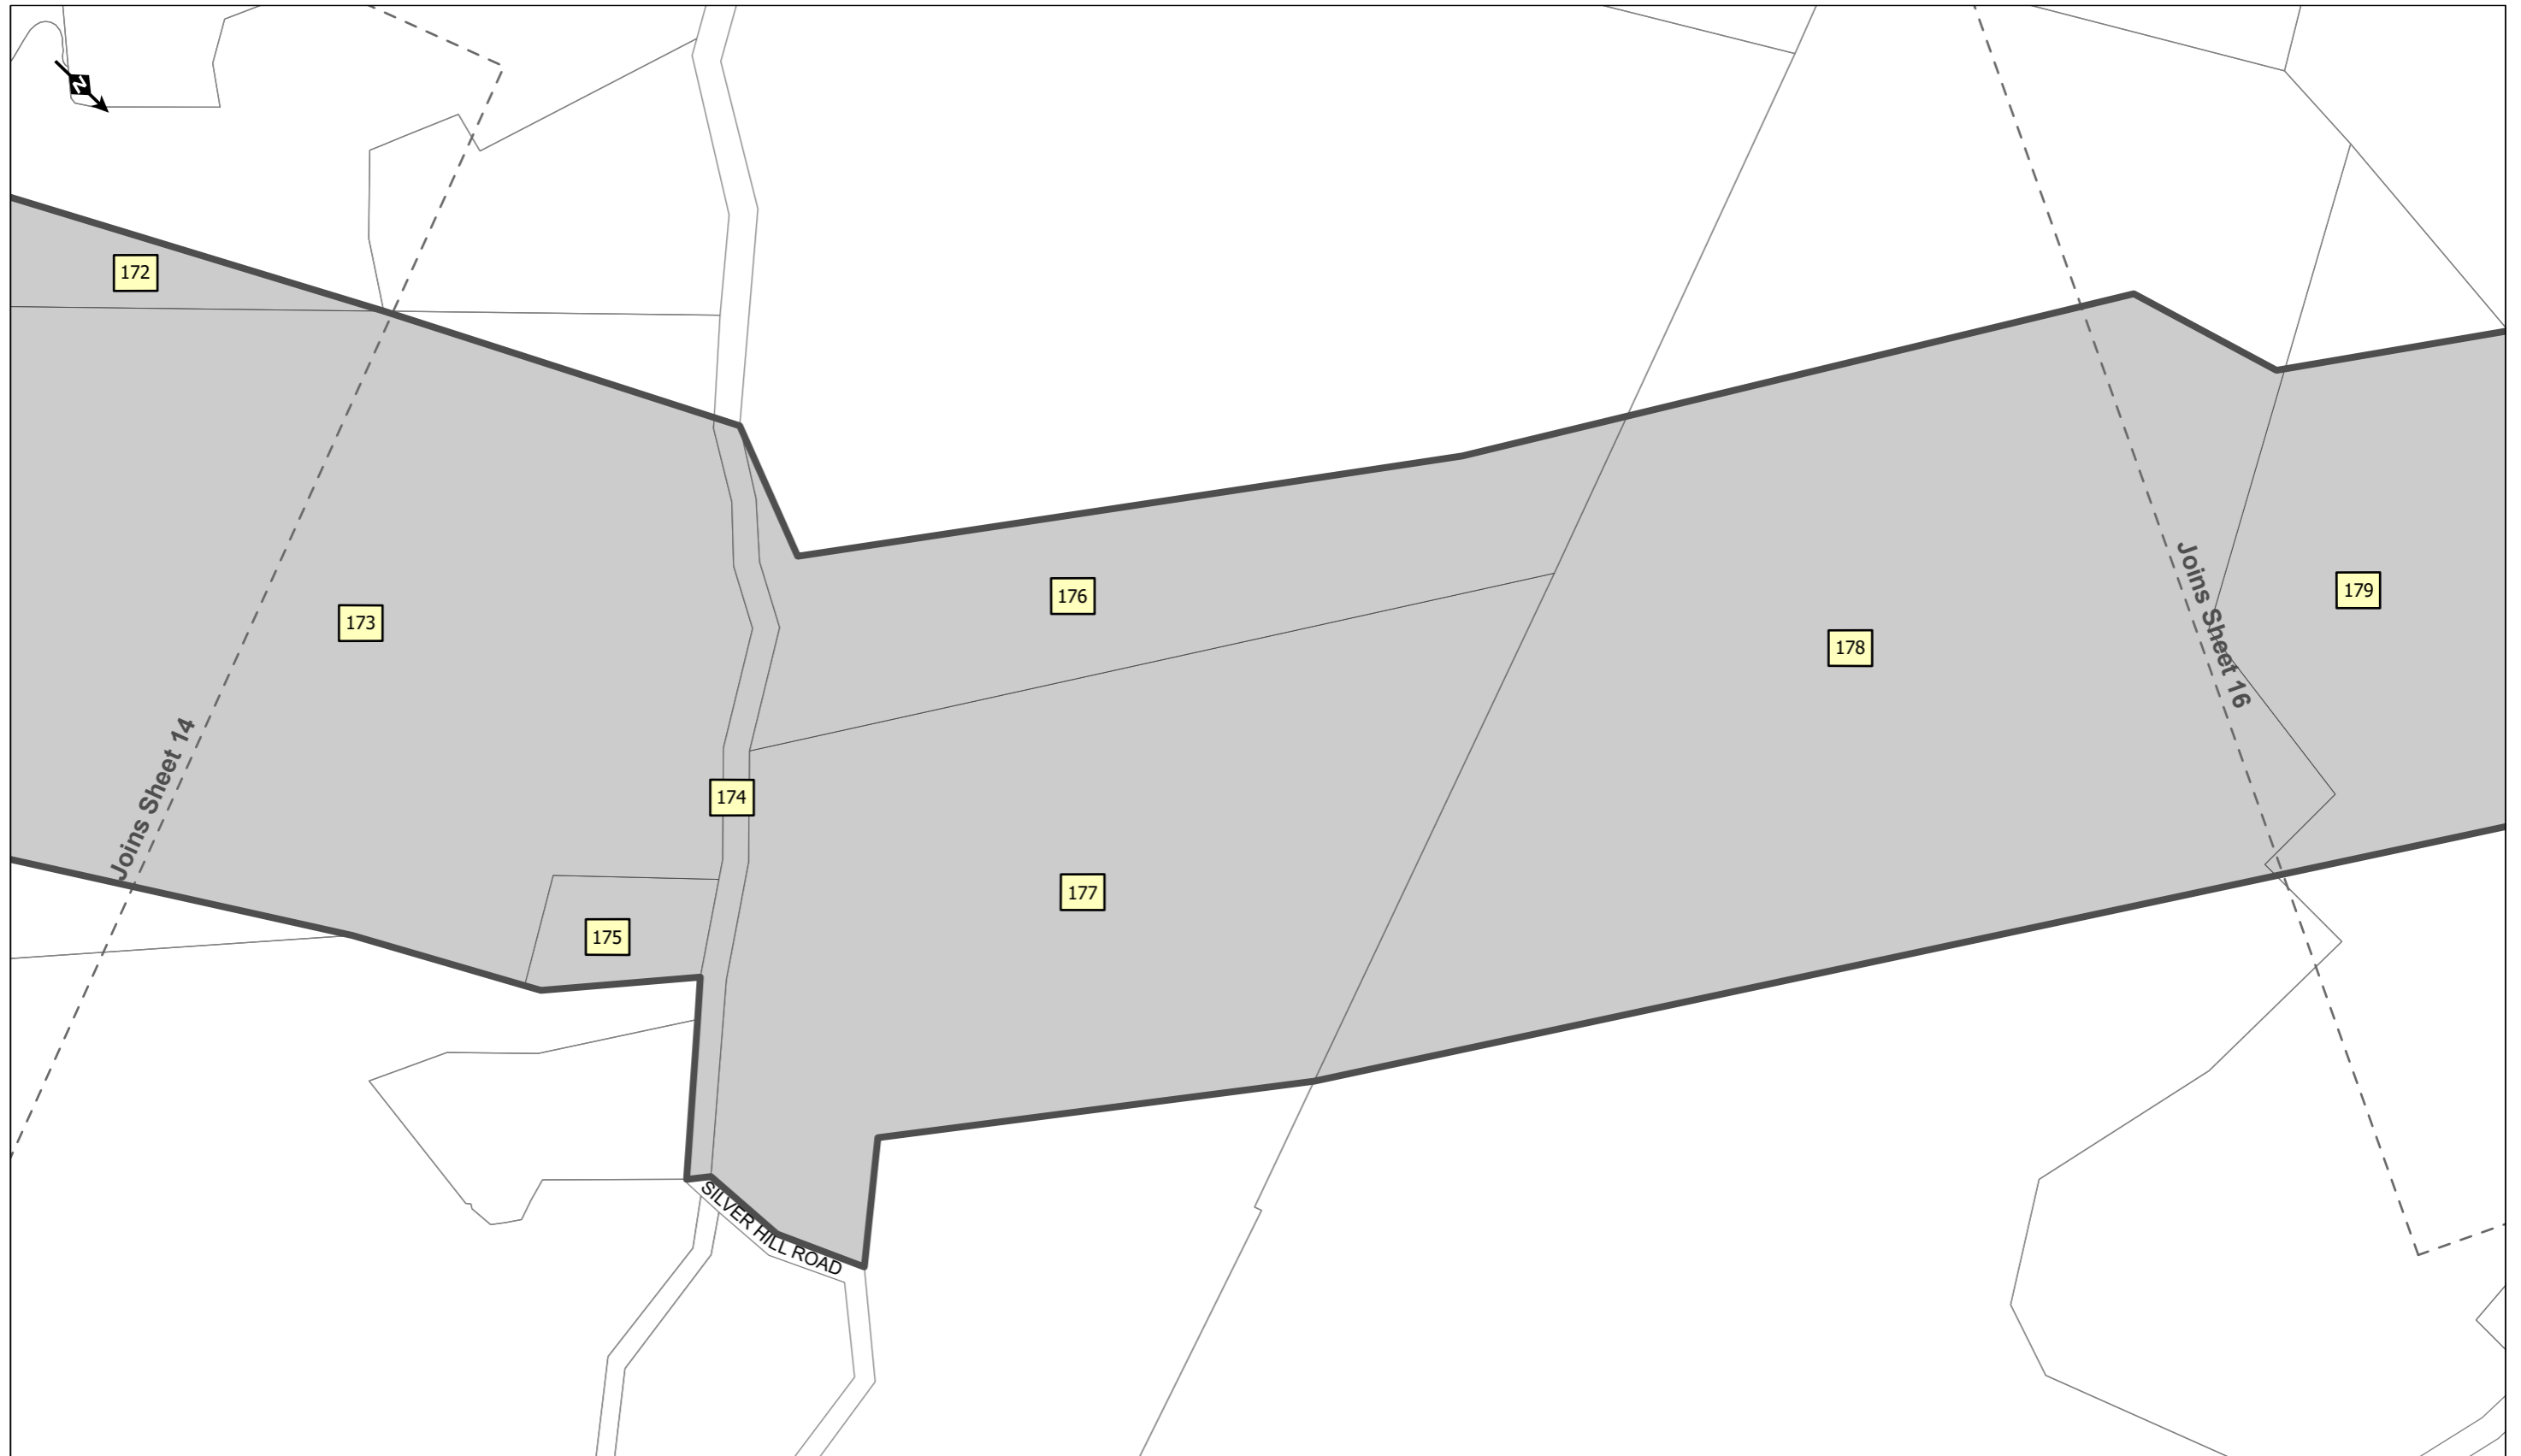

- DESIGNATION BOUNDARY
- LAND TO BE DESIGNATED
- CADASTRAL BOUNDARIES
- XX PROPERTY IDENTIFICATION NUMBER

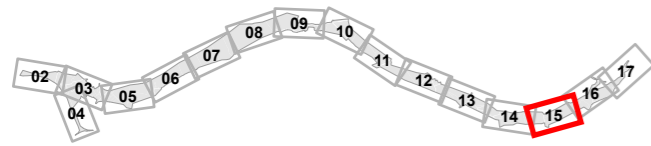

Warkworth to Wellsford


DO NOT SCALE
 Conditions of Use.
 This document may only be used by The JV's client (and any other person who The JV has agreed can use this document) for the purpose for which it was prepared and must not be used by any other person or for any other purpose.

FOR RMA APPROVALS			
Drawn JLW	Drafting Check KS	Designed -	Design Check -
Approved BN		Date MARCH 2020	
Scale NTS		This Drawing must not be used for Construction unless signed as Approved	Original Size A3

PROJECT: WARKWORTH TO WELLSFORD PROJECT
TITLE: PROPOSED DESIGNATION
Contract: PA4156
Drawing No:
Sheet: 15 of 17
Rev: 0



- DESIGNATION BOUNDARY
- LAND TO BE DESIGNATED
- CADASTRAL BOUNDARIES
- PROPERTY IDENTIFICATION NUMBER

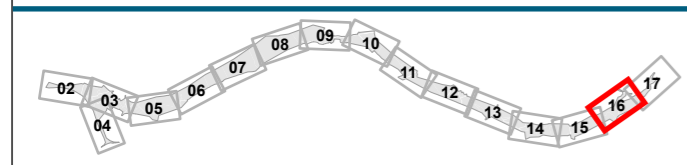

Warkworth to Wellsford


DO NOT SCALE
 Conditions of Use.
 This document may only be used by the JV's client (and any other person who the JV has agreed can use this document) for the purpose for which it was prepared and must not be used by any other person or for any other purpose.

FOR RMA APPROVALS			
Drawn JLW	Drafting Check KS	Designed -	Design Check -
Approved BN		Date MARCH 2020	
Scale NTS		This Drawing must not be used for Construction unless signed as Approved	Original Size A3

PROJECT:	WARKWORTH TO WELLSFORD PROJECT
TITLE:	PROPOSED DESIGNATION
Contract:	PA4156
Drawing No:	
Sheet:	16 of 17
Rev:	0



- DESIGNATION BOUNDARY
- LAND TO BE DESIGNATED
- CADASTRAL BOUNDARIES
- XX PROPERTY IDENTIFICATION NUMBER

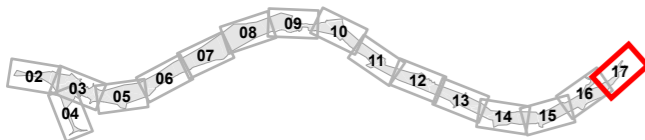

Warkworth to Wellsford

DO NOT SCALE
 Conditions of Use.
 This document may only be used by The JV's client (and any other person who The JV has agreed can use this document) for the purpose for which it was prepared and must not be used by any other person or for any other purpose.

FOR RMA APPROVALS			
Drawn JLW	Drafting Check KS	Designed -	Design Check -
Approved BN		Date MARCH 2020	
Scale NTS		This Drawing must not be used for Construction unless signed as Approved	Original Size A3

PROJECT: WARKWORTH TO WELLSFORD PROJECT	TITLE: PROPOSED DESIGNATION
Contract: PA4156	Drawing No: _____
Sheet: 17 of 17	Rev: 0