

DRAWING NUMBER	DRAWING TITLE
R-001	PROPOSED DESIGNATION & INDICATIVE ALIGNMENT PROPOSED DESIGNATION & INDICATIVE ALIGNMENT NOTES AND LEGEND - SHEET 1 OF 1
R-100	PROPOSED DESIGNATION & INDICATIVE ALIGNMENT PLAN - SHEET LAYOUT (1:5000) - SHEET 1 OF 1
R-101	PROPOSED DESIGNATION & INDICATIVE ALIGNMENT PLAN - SHEET 1 OF 9
R-102	PROPOSED DESIGNATION & INDICATIVE ALIGNMENT PLAN - SHEET 2 OF 9
R-103	PROPOSED DESIGNATION & INDICATIVE ALIGNMENT PLAN - SHEET 3 OF 9
R-104	PROPOSED DESIGNATION & INDICATIVE ALIGNMENT PLAN - SHEET 4 OF 9
R-105	PROPOSED DESIGNATION & INDICATIVE ALIGNMENT PLAN - SHEET 5 OF 9
R-106	PROPOSED DESIGNATION & INDICATIVE ALIGNMENT PLAN - SHEET 6 OF 9
R-107	PROPOSED DESIGNATION & INDICATIVE ALIGNMENT PLAN - SHEET 7 OF 9
R-108	PROPOSED DESIGNATION & INDICATIVE ALIGNMENT PLAN - SHEET 8 OF 9
R-109	PROPOSED DESIGNATION & INDICATIVE ALIGNMENT PLAN - SHEET 9 OF 9
R-130	SOUTHBOUND ALIGNMENT MCS0 - SHEET LAYOUT PLAN (1:5000) - SHEET 1 OF 1
R-131	SOUTHBOUND ALIGNMENT MCS0 - PLAN AND LONG SECTION - SHEET 1 OF 9
R-132	SOUTHBOUND ALIGNMENT MCS0 - PLAN AND LONG SECTION - SHEET 2 OF 9
R-133	SOUTHBOUND ALIGNMENT MCS0 - PLAN AND LONG SECTION - SHEET 3 OF 9
R-134	SOUTHBOUND ALIGNMENT MCS0 - PLAN AND LONG SECTION - SHEET 4 OF 9
R-135	SOUTHBOUND ALIGNMENT MCS0 - PLAN AND LONG SECTION - SHEET 5 OF 9
R-136	SOUTHBOUND ALIGNMENT MCS0 - PLAN AND LONG SECTION - SHEET 6 OF 9
R-137	SOUTHBOUND ALIGNMENT MCS0 - PLAN AND LONG SECTION - SHEET 7 OF 9
R-138	SOUTHBOUND ALIGNMENT MCS0 - PLAN AND LONG SECTION - SHEET 8 OF 9
R-139	SOUTHBOUND ALIGNMENT MCS0 - PLAN AND LONG SECTION - SHEET 9 OF 9
R-181	TYPICAL CROSS SECTIONS - SHEET 1 OF 2
R-182	TYPICAL CROSS SECTIONS - SHEET 2 OF 2

LEGEND

ROAD PLAN - INDICATIVE ALIGNMENT

PROPOSED DESIGNATION BOUNDARY

MAIN ALIGNMENT CONTROL STRING AND CHAINAGE

LOCAL ROADS AND INTERCHANGES CONTROL STRING AND CHAINAGE

FILL SLOPES
ROAD ALIGNMENT
CUT SLOPE
CUT SLOPE WITH BENCH

BRIDGE / VIADUCT / OVERPASS STRUCTURE

TUNNEL STRUCTURE

POTENTIAL SOIL DISPOSAL SITE

RETAINING STRUCTURE

EXISTING FEATURES

STATE HIGHWAY

P2WK EARTHWORKS FOOTPRINT & ALIGNMENT

P2WK DESIGNATION BOUNDARY

EXISTING SH1 DESIGNATION

RIVER / STREAM / WATERCOURSE

PROPERTY BOUNDARIES

CONTOURS (10m INTERVALS)

NORTH AUCKLAND RAIL LINE

SERVICES

FIRST GAS 160mm DIA MEDIUM PRESSURE MAIN

FIRST GAS 50mm DIA HIGH PRESSURE MAIN

REFINING NZ FUELS 200mm DIA LINE & FIRST GAS 240mm DIA HIGH PRESSURE GAS MAIN WITHIN DESIGNATION

TRANSPOWER 110kV TRANSMISSION LINE

WATERCARE WATERMAIN

110 KV TRANSMISSION LINE TOWER

110 KV TRANSMISSION LINE INTERMEDIATE POLE

GENERAL NOTES

1. THE ALIGNMENT IS INDICATIVE ONLY.
2. ALL MEASUREMENTS ARE IN METRES UNLESS OTHERWISE STATED.
3. ALL NAMED ROADS SHALL BE ASSUMED TO BE PUBLIC UNLESS STATED OTHERWISE.
4. AERIAL IMAGE FROM AUCKLAND COUNCIL AERIAL SURVEY, 2012.
5. DIGITAL TERRAIN MODEL IS COMBINED FROM AERIAL SURVEY (AUG 2010) & AUCKLAND COUNCIL LIDAR DATA TO NZTM PROJECTION.
6. EXISTING PROPERTY BOUNDARIES SOURCED FROM LINZ, MARCH 2017 UPDATE.
7. ALL STREAMS WILL BE BRIDGED, CULVERTED AND/OR DIVERTED. REFER SW SERIES FOR INDICATIVE CULVERTS AND DIVERSION LOCATIONS.
8. ALL SOIL DISPOSAL SITE LOCATIONS AND SHAPES ARE INDICATIVE ONLY FOR ALL DRAWINGS, AND ARE NOT LOCATED IN THE BED OF A PERMANENT OR INTERMITTENT WATERCOURSE.

SERVICES NOTES

1. POWER DISTRIBUTION AND COMMUNICATION CABLING (i.e. VECTOR, CHORUS, SPARK, VODAFONE) ROUTES ARE NOT SHOWN. AFFECTED ASSETS WILL BE RELOCATED OR PROTECTED.
2. THE SERVICES SHOWN SHOULD BE CONSIDERED INDICATIVE ONLY AND ARE BASED ON RECORDS SUPPLIED BY THE UTILITY COMPANIES. PRIVATE SERVICES AND CONNECTIONS ARE NOT SHOWN.

ALL INFORMATION SHOWN IS SUBJECT TO FINAL DESIGN AND THE DETAILS MAY CHANGE. AREAS AND MEASUREMENTS ARE SUBJECT TO SURVEY

0	ISSUED FOR RMA APPROVALS	WAS	FCW*	BN*	07/19	
No	Revision	Note: * indicates signatures on original issue of drawing or last revision of drawing	Drawn	Checked	Approved	Date



DO NOT SCALE

Conditions of Use:
This document may only be used by The JV's client (and any other person who The JV has agreed can use this document) for the purpose for which it was prepared and must not be used by any other person or for any other purpose.


FOR RMA APPROVALS

Drawn WAS	Drafting FCW*	Designed IH	Design Check FCW*
Approved BN*		Date JULY 2019	
Scale NTS		This Drawing must not be used for Construction unless signed as Approved	
		Original Size	A1

Project **WARKWORTH TO WELLSFORD PROJECT**

Title **PROPOSED DESIGNATION & INDICATIVE ALIGNMENT NOTES AND LEGEND**

Contract: **PA4156** Drawing No: **R-001** Sheet: **1 OF 1** Rev: **0**

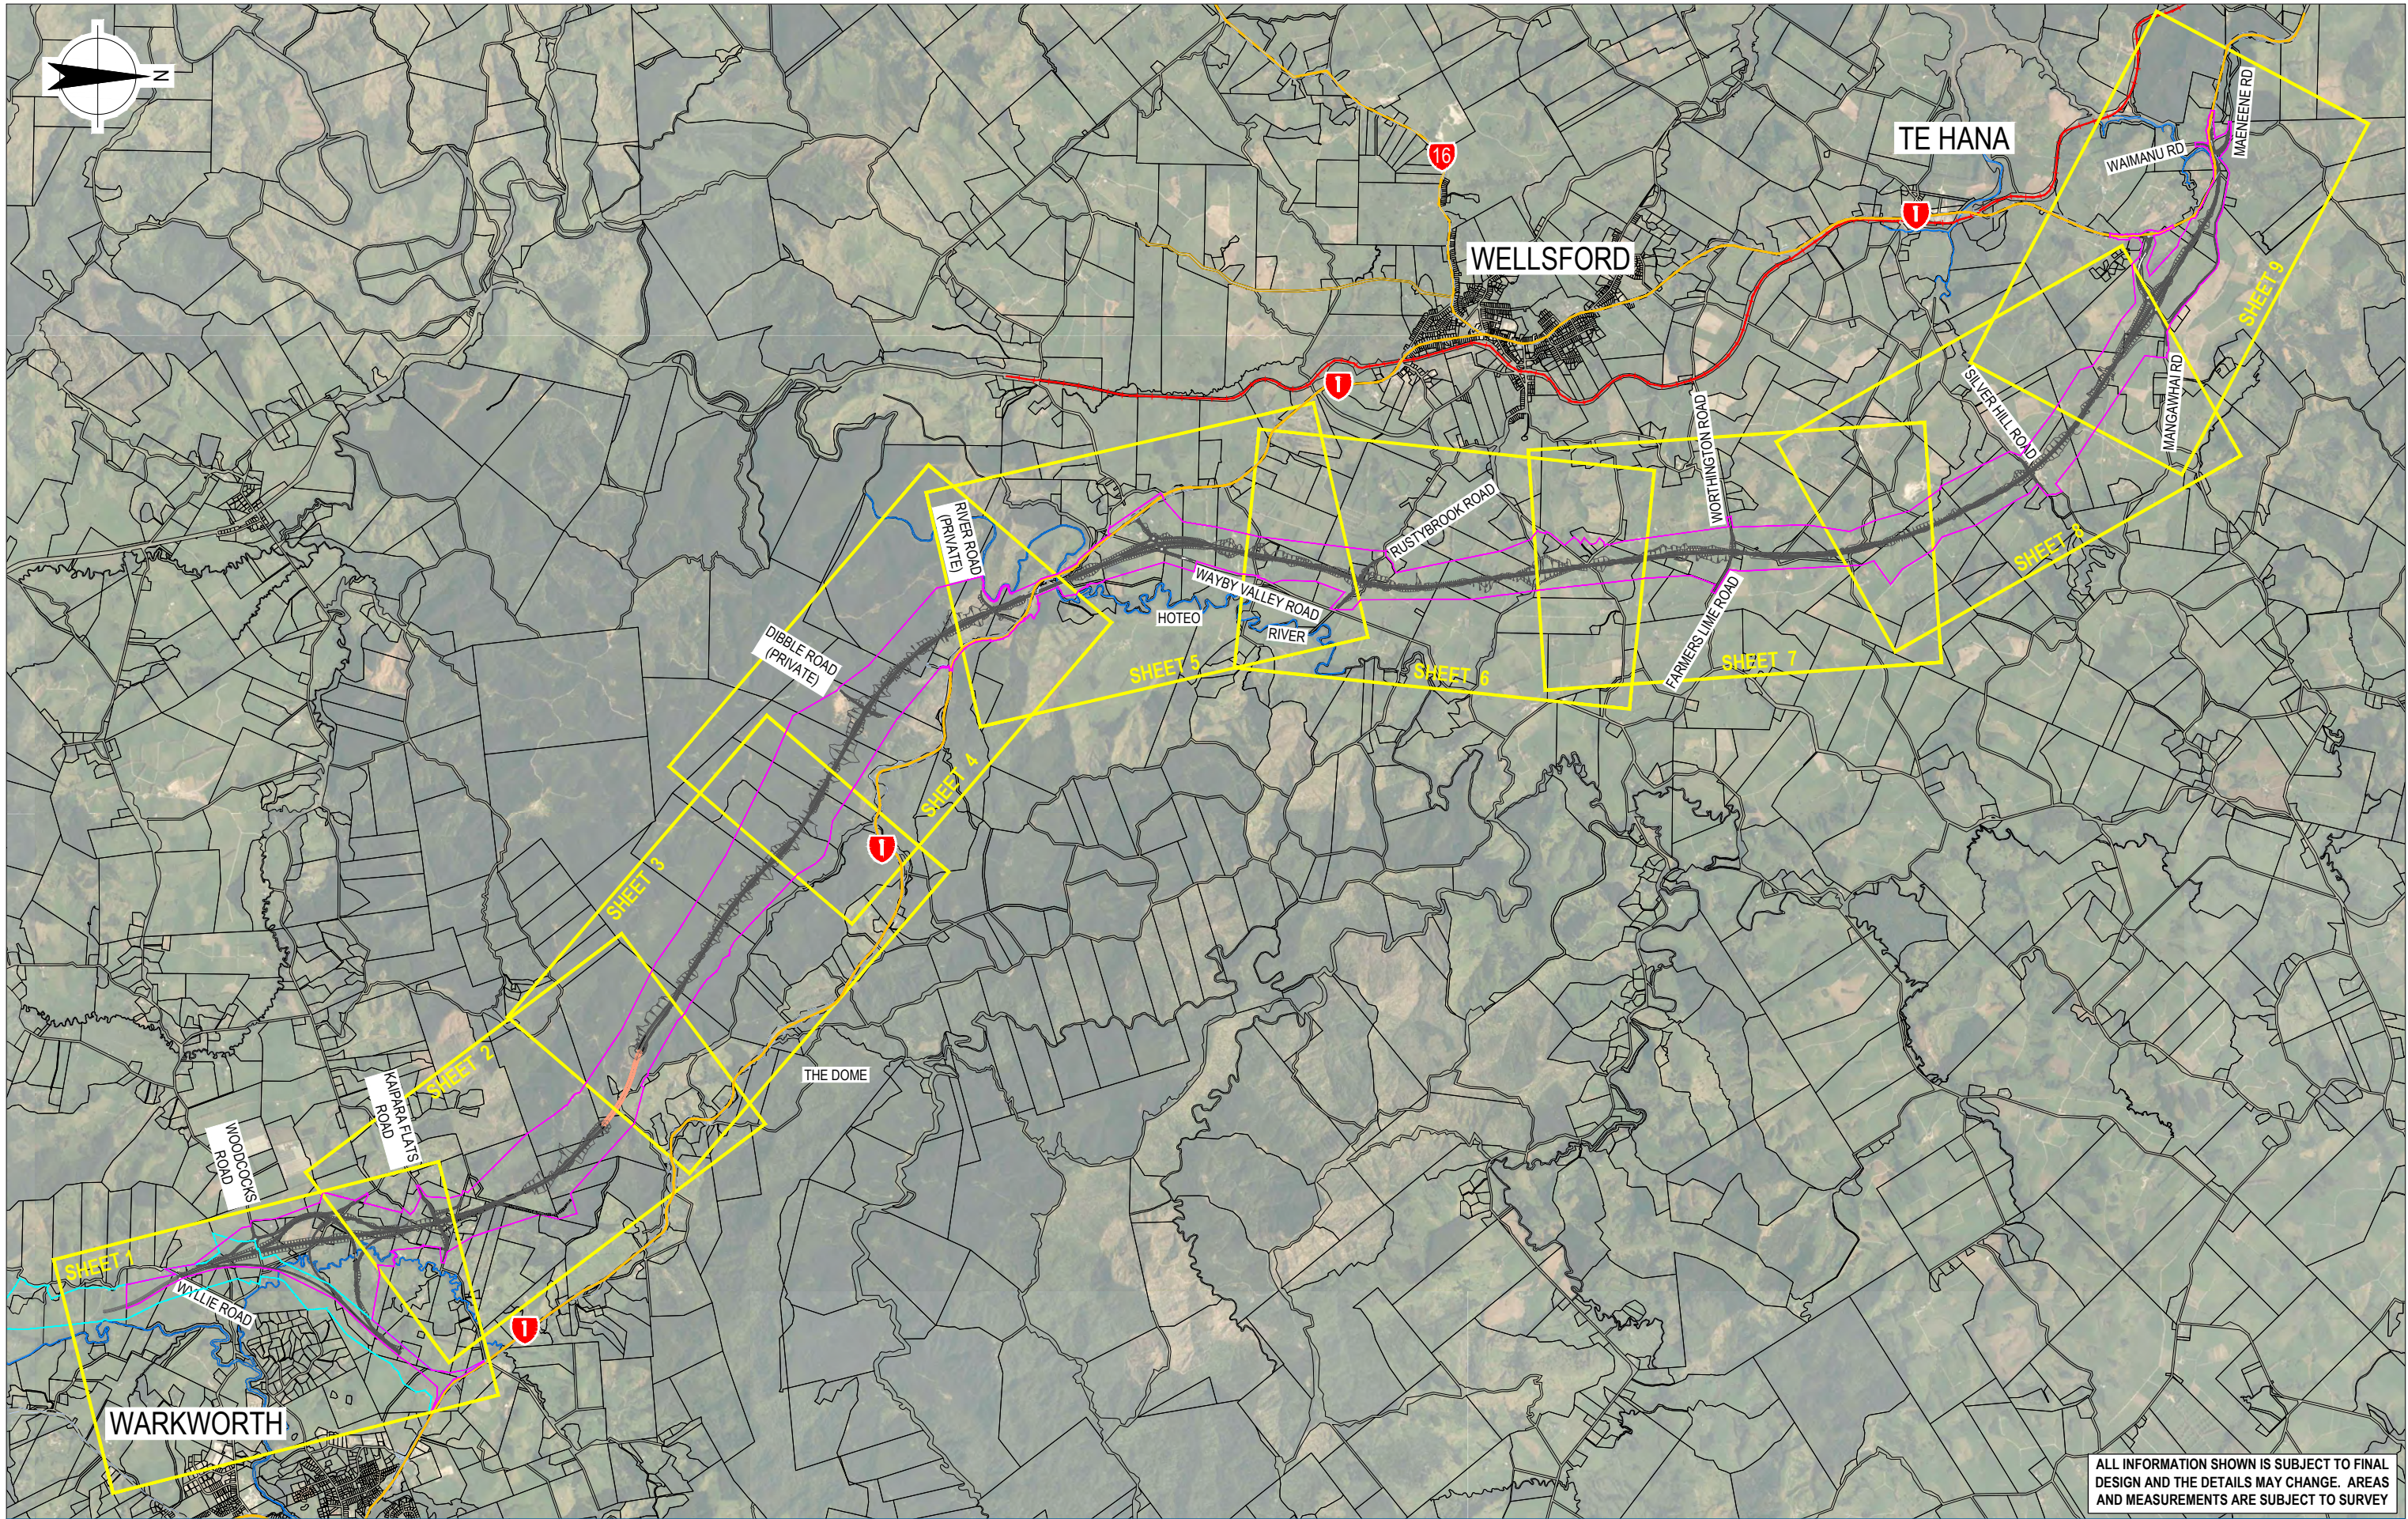

ALL INFORMATION SHOWN IS SUBJECT TO FINAL DESIGN AND THE DETAILS MAY CHANGE. AREAS AND MEASUREMENTS ARE SUBJECT TO SURVEY


0	ISSUED FOR RMA APPROVALS	WAS	FCW*	BN*	07/19	
No	Revision	Note: * indicates signatures on original issue of drawing or last revision of drawing	Drawn	Checked	Approved	Date



DO NOT SCALE
 Conditions of Use:
 This document may only be used by the JV's client (and any other person who the JV has agreed can use this document) for the purpose for which it was prepared and must not be used by any other person or for any other purpose.

FOR RMA APPROVALS			
Drawn WAS	Drafting FCW* Check	Designed IH	Design FCW* Check
Approved BN*	Date JULY 2019		Original Size A1
Scale 1:30,000-A1, 1:60,000-A3		This Drawing must not be used for Construction unless signed as Approved	


Project	WARKWORTH TO WELLSFORD PROJECT		
Title	PROPOSED DESIGNATION & INDICATIVE ALIGNMENT PLAN - SHEET LAYOUT		
Contract:	PA4156	Drawing No:	R-100
Sheet:	1 of 1	Rev:	1

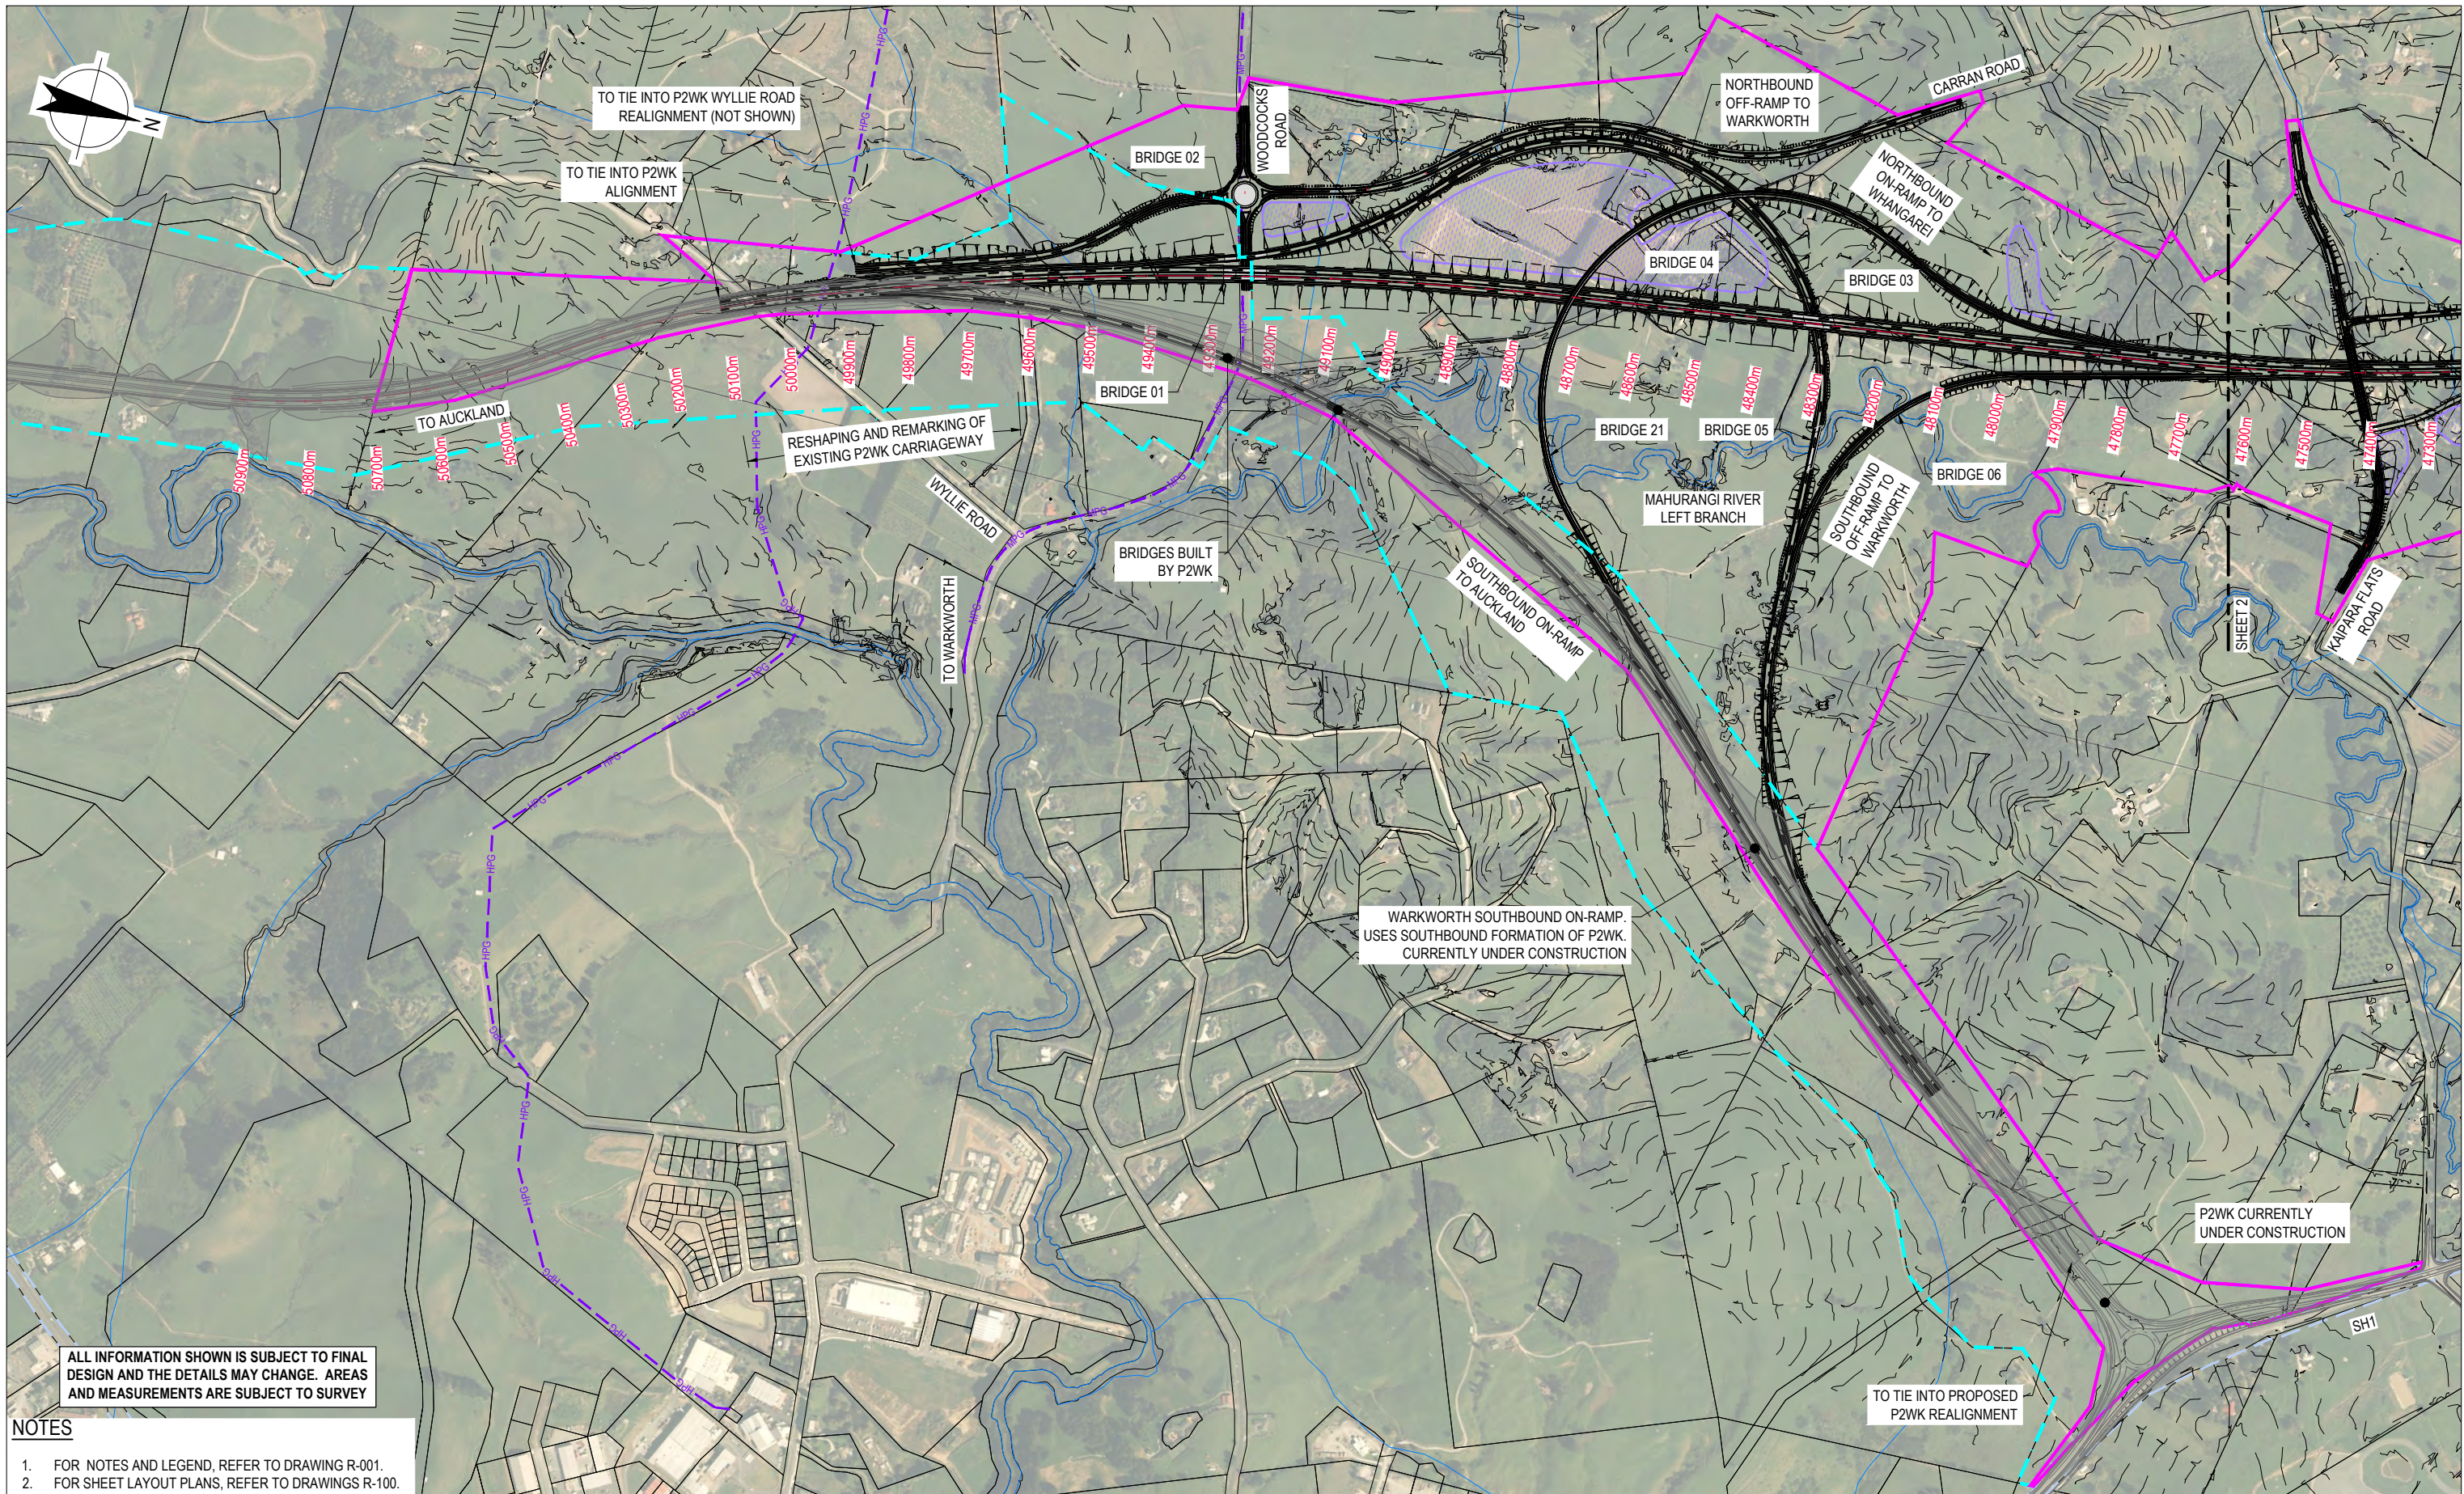

ALL INFORMATION SHOWN IS SUBJECT TO FINAL DESIGN AND THE DETAILS MAY CHANGE. AREAS AND MEASUREMENTS ARE SUBJECT TO SURVEY

NOTES

- FOR NOTES AND LEGEND, REFER TO DRAWING R-001.
- FOR SHEET LAYOUT PLANS, REFER TO DRAWINGS R-100.

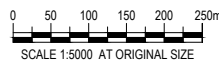

No	Revision	Note: * indicates signatures on original issue of drawing or last revision of drawing	Drawn	Checked	Approved	Date
0	ISSUED FOR RMA APPROVALS		WAS	FCW*	BN*	07/19



DO NOT SCALE

Conditions of Use.
This document may only be used by The JV's client (and any other person who The JV has agreed can use this document) for the purpose for which it was prepared and must not be used by any other person or for any other purpose.


FOR RMA APPROVALS

Drawn WAS	Drafting FCW*	Designed IH	Design Check FCW*
Approved BN*	Date JULY 2019		
Scale AS SHOWN	This Drawing must not be used for Construction unless signed as Approved		Original Size A1

Project **WARKWORTH TO WELLSFORD PROJECT**


Title **PROPOSED DESIGNATION & INDICATIVE ALIGNMENT PLAN**

Contract: **PA4156** Drawing No: **R-101** Sheet: **1 of 9** Rev: **0**

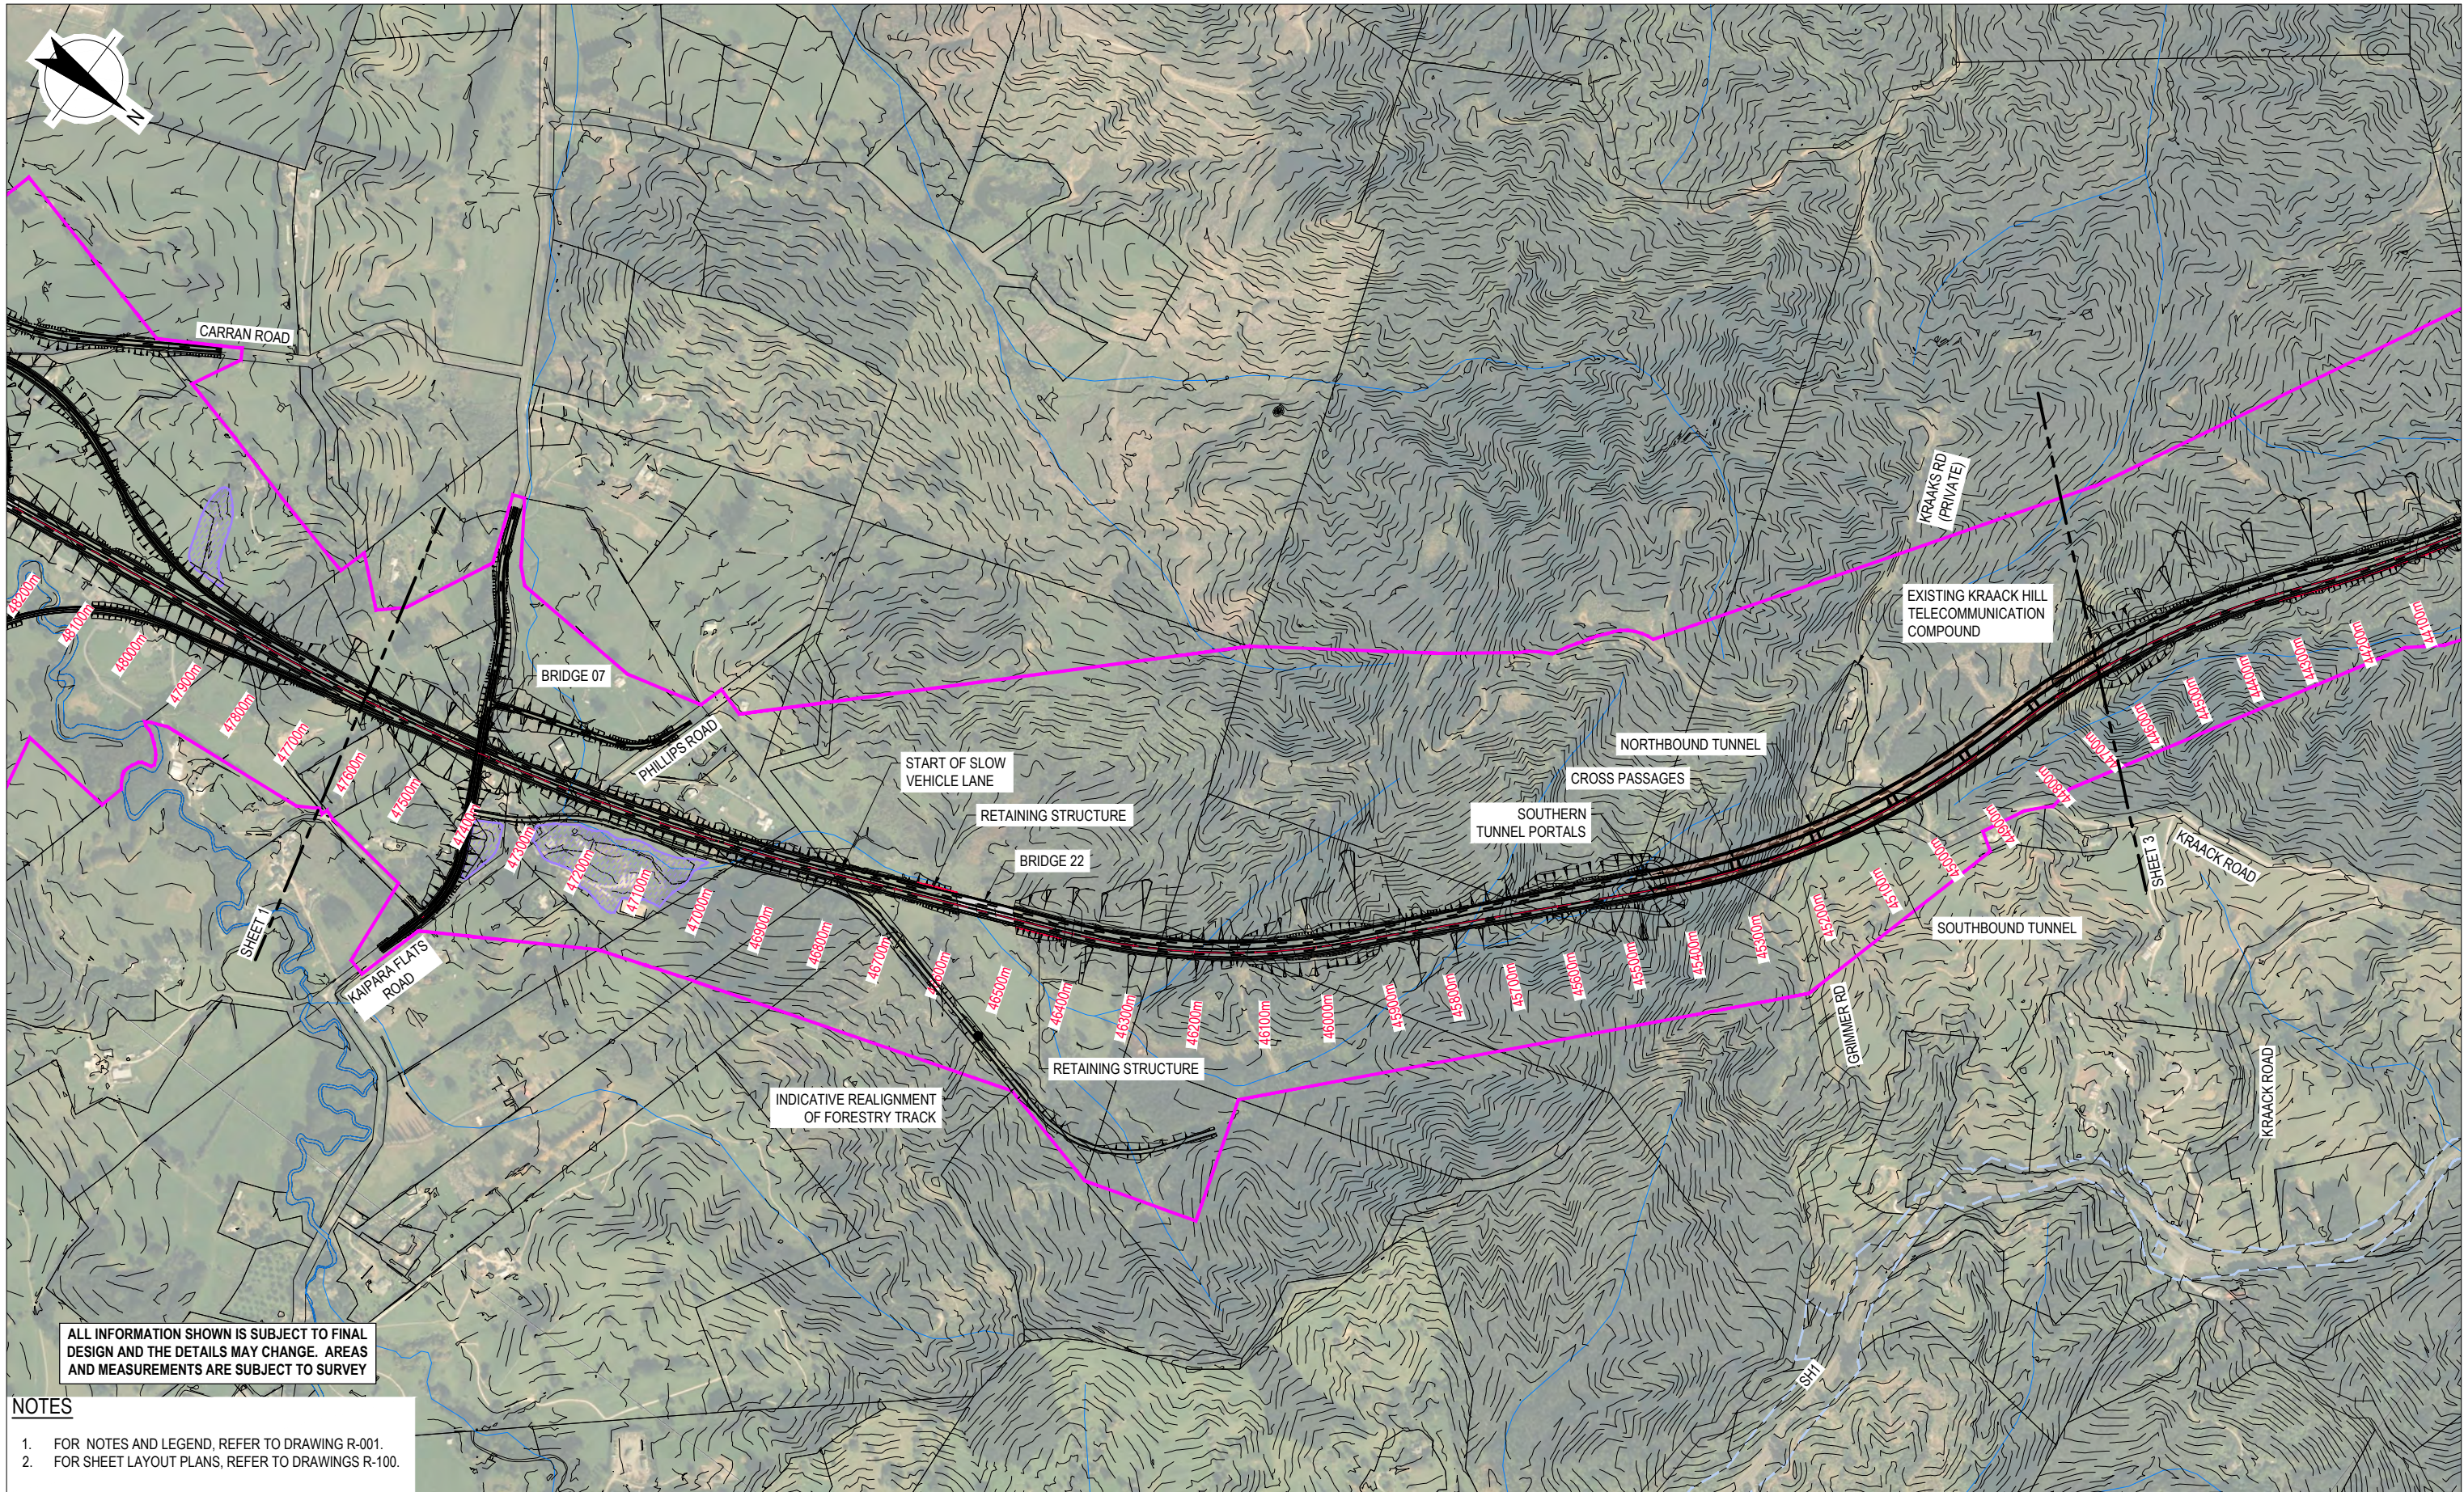

ALL INFORMATION SHOWN IS SUBJECT TO FINAL DESIGN AND THE DETAILS MAY CHANGE. AREAS AND MEASUREMENTS ARE SUBJECT TO SURVEY

- NOTES**
- FOR NOTES AND LEGEND, REFER TO DRAWING R-001.
 - FOR SHEET LAYOUT PLANS, REFER TO DRAWINGS R-100.

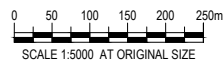


No	Revision	Note	Drawn	Checked	Approved	Date
0		ISSUED FOR RMA APPROVALS	WAS	FCW*	BN*	07/19



DO NOT SCALE
 Conditions of Use:
 This document may only be used by The JV's client (and any other person who The JV has agreed can use this document) for the purpose for which it was prepared and must not be used by any other person or for any other purpose.

FOR RMA APPROVALS			
Drawn WAS	Drafting FCW* Check	Designed IH	Design FCW* Check
Approved BN*		Date JULY 2019	
Scale AS SHOWN		This Drawing must not be used for Construction unless signed as Approved	
			Original Size A1


Project	WARKWORTH TO WELLSFORD PROJECT		
Title	PROPOSED DESIGNATION & INDICATIVE ALIGNMENT PLAN		
Contract:	PA4156	Drawing No:	R-102
Sheet:	2 OF 9	Rev:	0

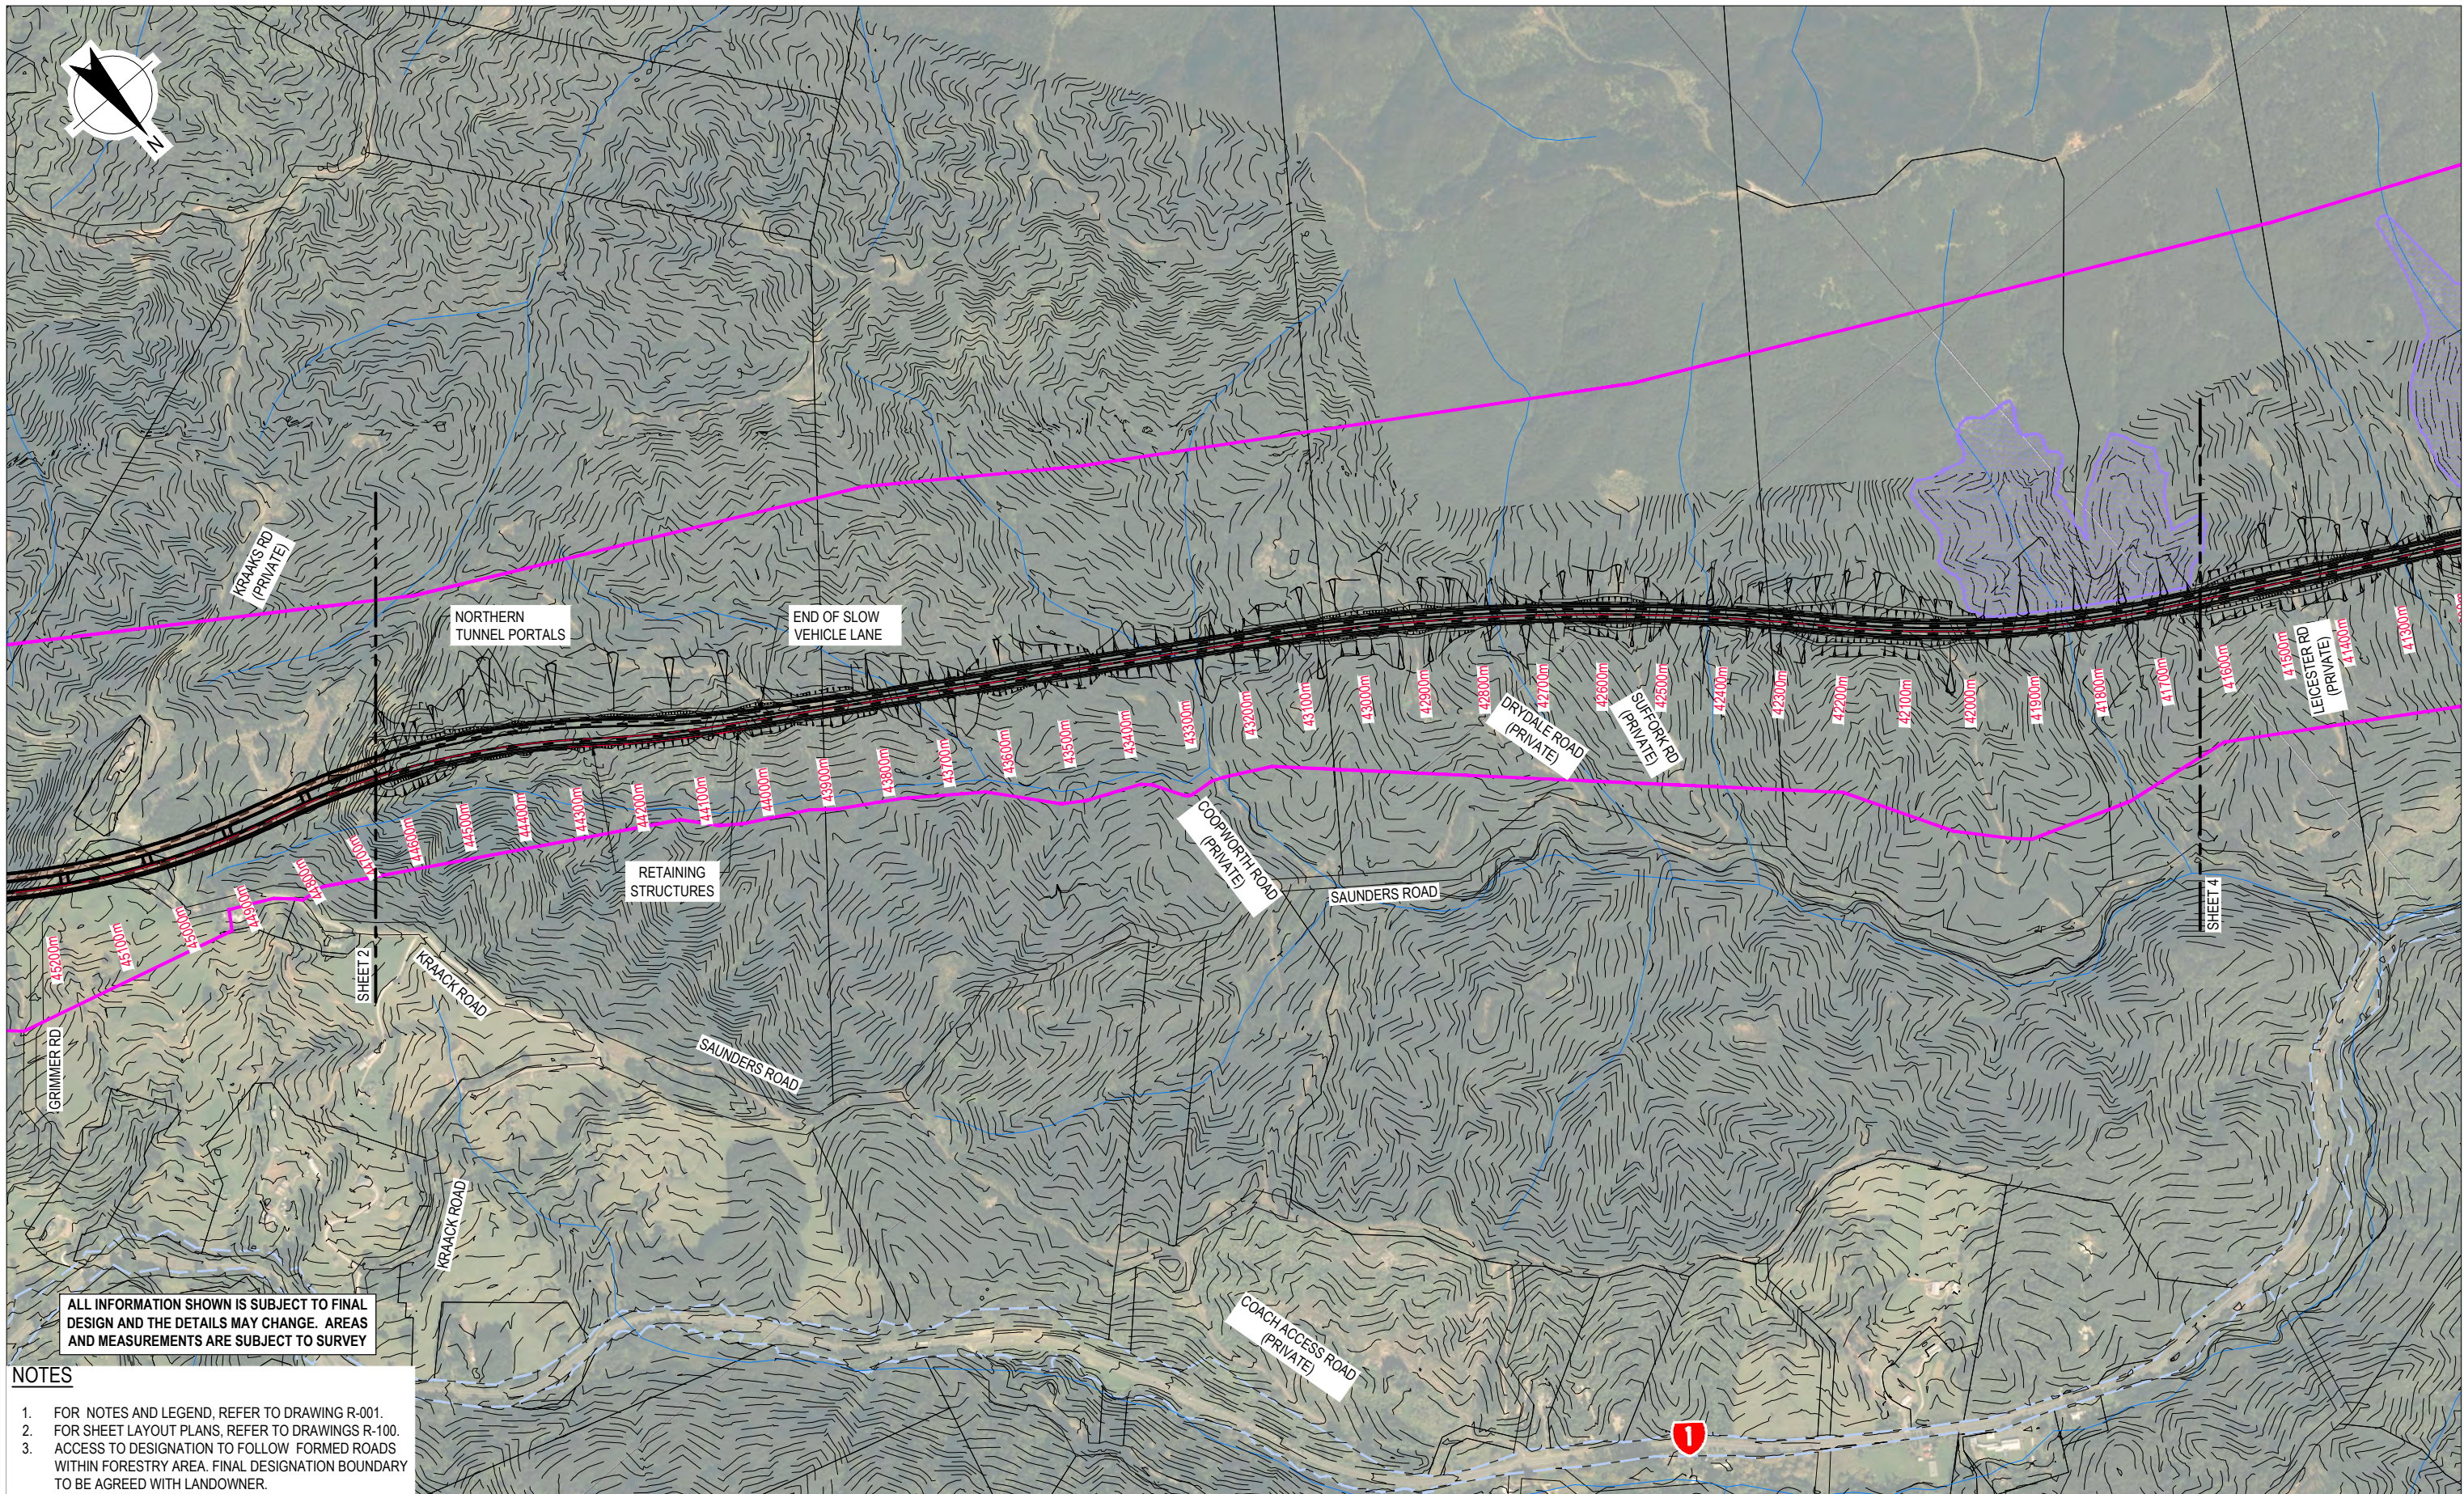

ALL INFORMATION SHOWN IS SUBJECT TO FINAL DESIGN AND THE DETAILS MAY CHANGE. AREAS AND MEASUREMENTS ARE SUBJECT TO SURVEY

NOTES

- FOR NOTES AND LEGEND, REFER TO DRAWING R-001.
- FOR SHEET LAYOUT PLANS, REFER TO DRAWINGS R-100.
- ACCESS TO DESIGNATION TO FOLLOW FORMED ROADS WITHIN FORESTRY AREA. FINAL DESIGNATION BOUNDARY TO BE AGREED WITH LANDOWNER.

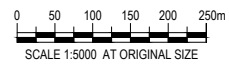

0	ISSUED FOR RMA APPROVALS	WAS	FCW*	BN*	07/19	
No	Revision	Note: * indicates signatures on original issue of drawing or last revision of drawing	Drawn	Checked	Approved	Date



DO NOT SCALE

Conditions of Use.
This document may only be used by The JV's client (and any other person who The JV has agreed can use this document) for the purpose for which it was prepared and must not be used by any other person or for any other purpose.


FOR RMA APPROVALS

Drawn WAS	Drafting FCW*	Designed IH	Design Check FCW*
Approved BN*		Date JULY 2019	
Scale AS SHOWN		This Drawing must not be used for Construction unless signed as Approved	

Project **WARKWORTH TO WELLSFORD PROJECT**


Title **PROPOSED DESIGNATION & INDICATIVE ALIGNMENT PLAN**

Contract: **PA4156** Drawing No: **R-103** Sheet: **3 OF 9** Rev: **0**

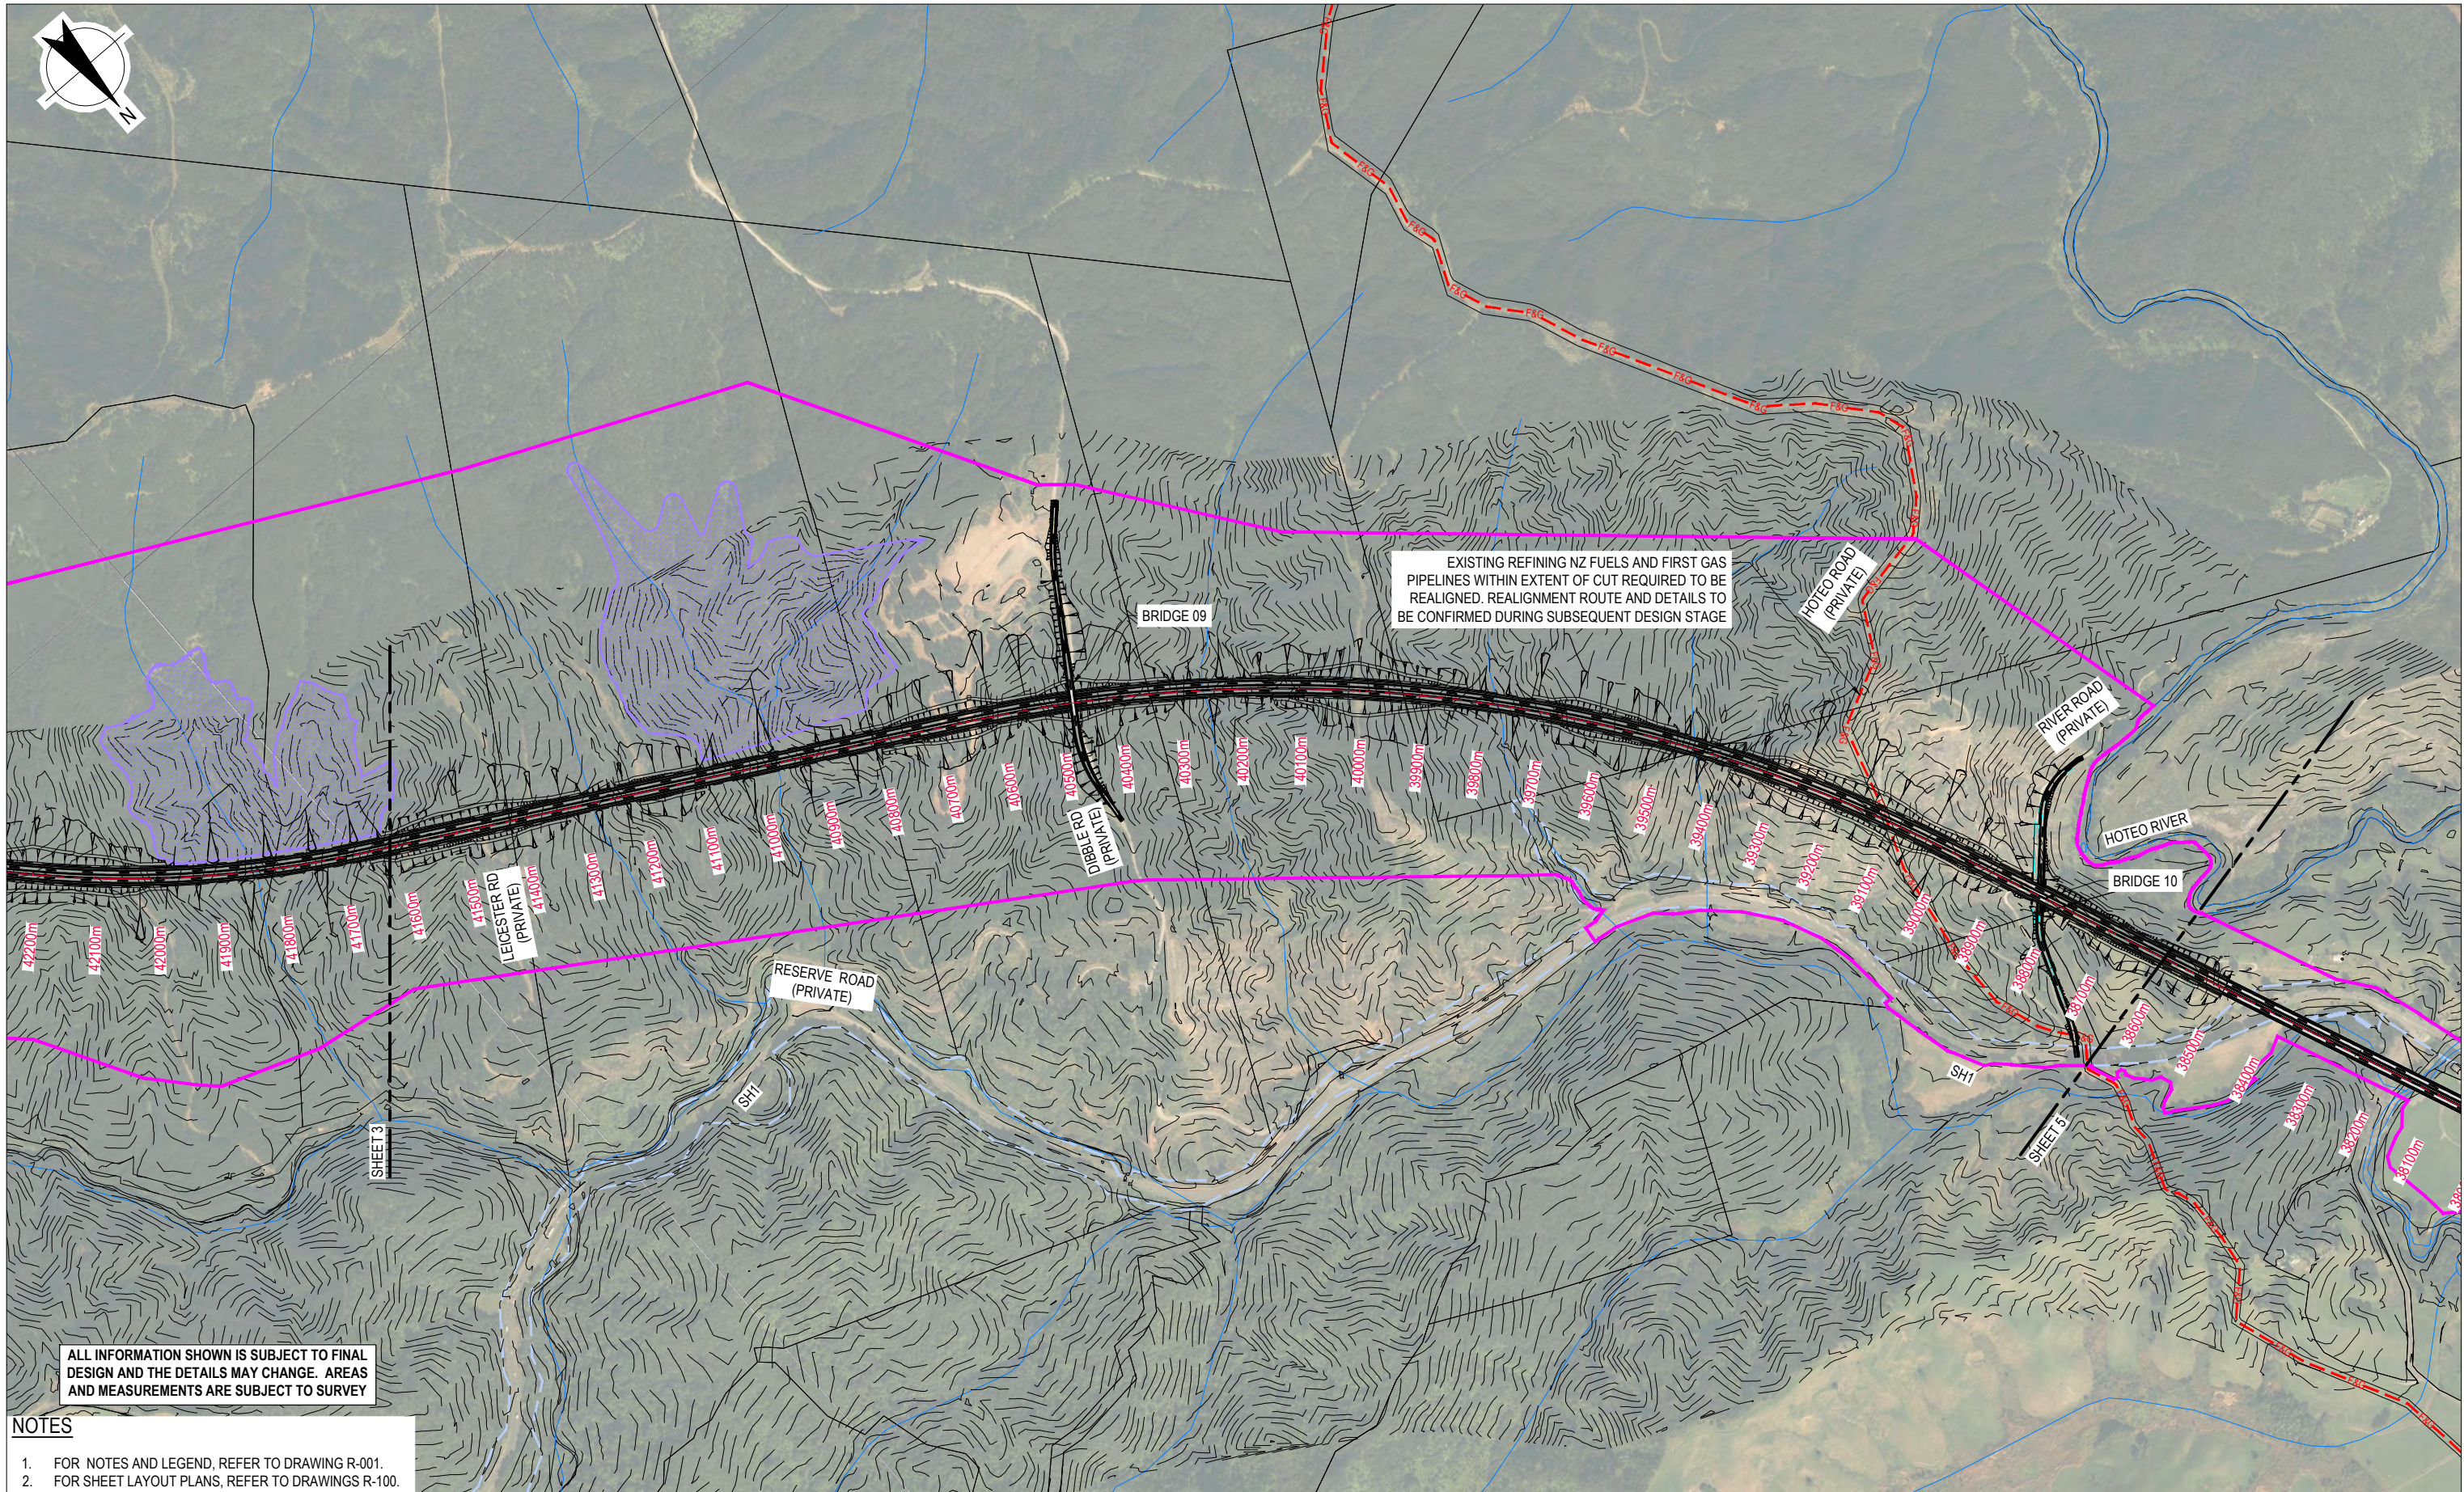

NOTES

- FOR NOTES AND LEGEND, REFER TO DRAWING R-001.
- FOR SHEET LAYOUT PLANS, REFER TO DRAWINGS R-100.

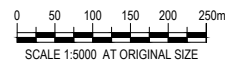

0	ISSUED FOR RMA APPROVALS	WAS	FCW*	BN*	07/19	
No	Revision	Note: * indicates signatures on original issue of drawing or last revision of drawing	Drawn	Checked	Approved	Date



DO NOT SCALE

Conditions of Use.
This document may only be used by The JV's client (and any other person who The JV has agreed can use this document) for the purpose for which it was prepared and must not be used by any other person or for any other purpose.


FOR RMA APPROVALS

Drawn WAS	Drafting FCW* Check	Designed IH	Design FCW* Check
Approved BN*	Date JULY 2019		
Scale AS SHOWN	This Drawing must not be used for Construction unless signed as Approved		Original Size A1

Project **WARKWORTH TO WELLSFORD PROJECT**

Title **PROPOSED DESIGNATION & INDICATIVE ALIGNMENT PLAN**


Contract: **PA4156** Drawing No: **R-104** Sheet: **4 OF 9** Rev: **0**

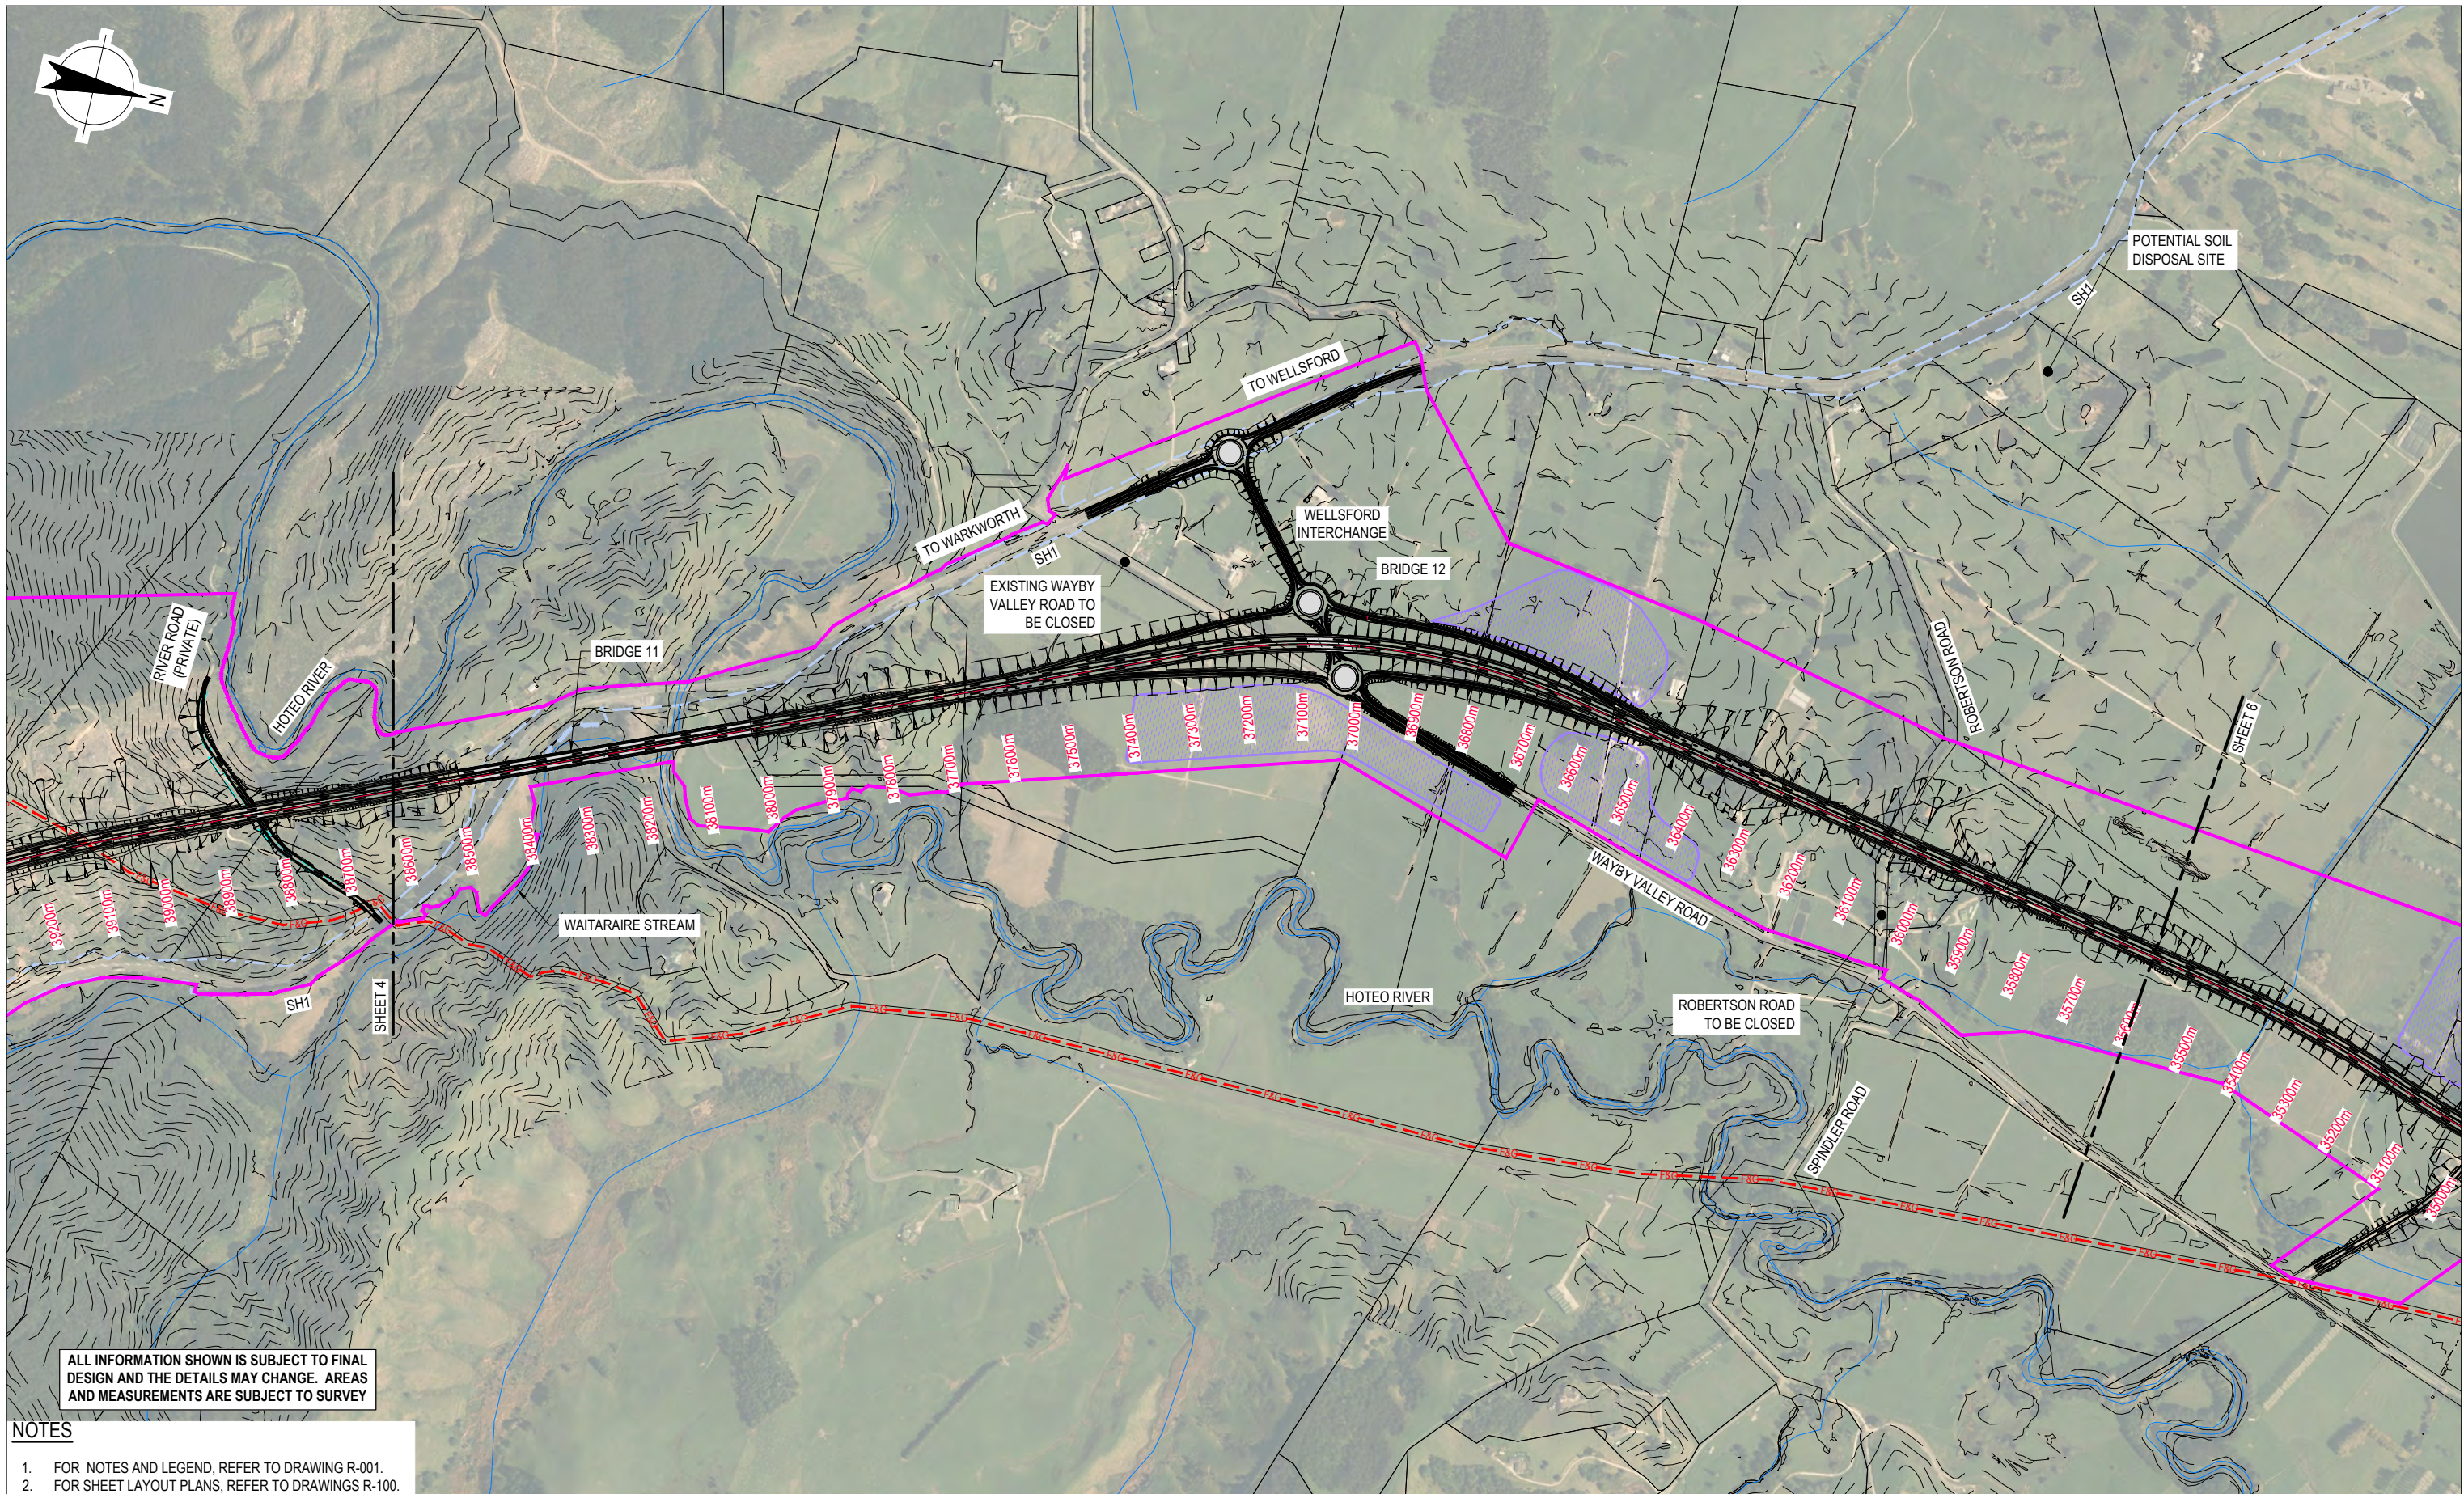

ALL INFORMATION SHOWN IS SUBJECT TO FINAL DESIGN AND THE DETAILS MAY CHANGE. AREAS AND MEASUREMENTS ARE SUBJECT TO SURVEY

NOTES

1. FOR NOTES AND LEGEND, REFER TO DRAWING R-001.
2. FOR SHEET LAYOUT PLANS, REFER TO DRAWINGS R-100.

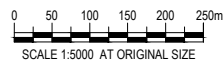

SCALE 1:5000 AT ORIGINAL SIZE

0	ISSUED FOR RMA APPROVALS	WAS	FCW*	BN*	07/19	
No	Revision	Note: * indicates signatures on original issue of drawing or last revision of drawing	Drawn	Checked	Approved	Date



DO NOT SCALE

Conditions of Use.
This document may only be used by The JV's client (and any other person who The JV has agreed can use this document) for the purpose for which it was prepared and must not be used by any other person or for any other purpose.


FOR RMA APPROVALS

Drawn WAS	Drafting FCW* Check	Designed IH	Design FCW* Check
Approved BN*		Date JULY 2019	
Scale AS SHOWN		This Drawing must not be used for Construction unless signed as Approved	

Project **WARKWORTH TO WELLSFORD PROJECT**


Title **PROPOSED DESIGNATION & INDICATIVE ALIGNMENT PLAN**

Contract: **PA4156** Drawing No: **R-105** Sheet: **5 OF 9** Rev: **0**

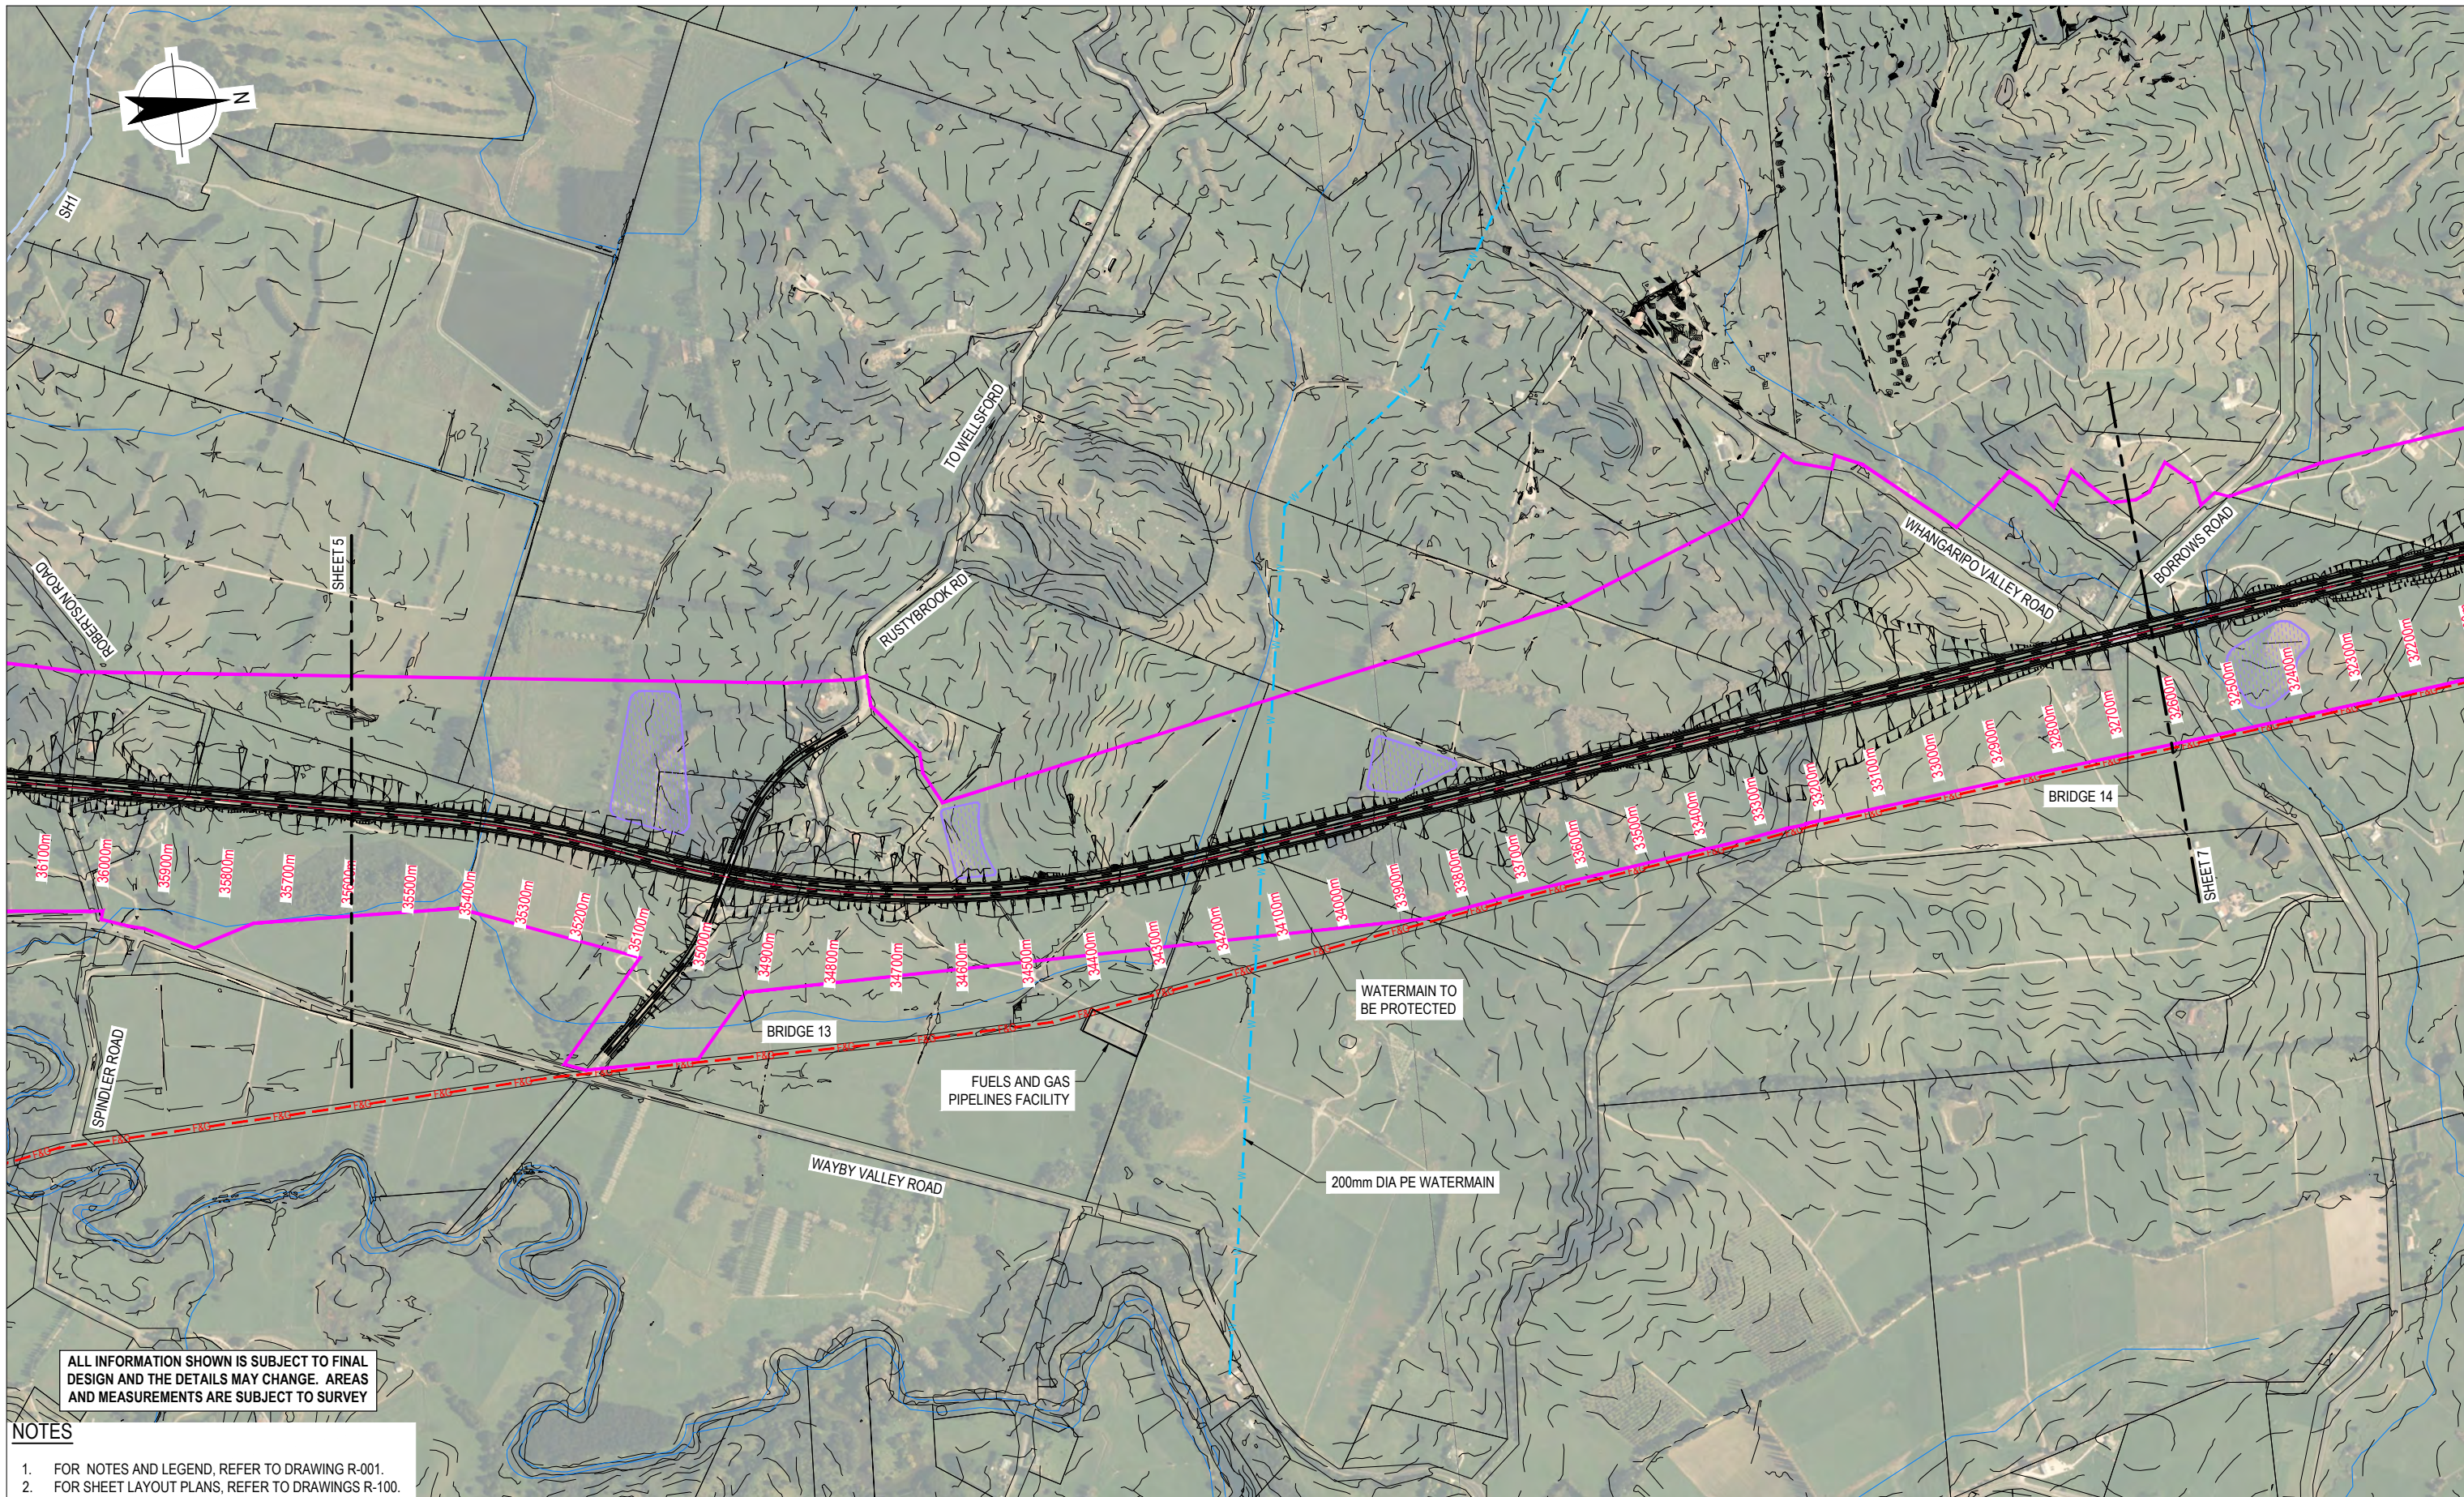

ALL INFORMATION SHOWN IS SUBJECT TO FINAL DESIGN AND THE DETAILS MAY CHANGE. AREAS AND MEASUREMENTS ARE SUBJECT TO SURVEY

- NOTES**
- FOR NOTES AND LEGEND, REFER TO DRAWING R-001.
 - FOR SHEET LAYOUT PLANS, REFER TO DRAWINGS R-100.

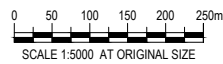


No	Revision	Note: * indicates signatures on original issue of drawing or last revision of drawing	Drawn	Checked	Approved	Date
0	ISSUED FOR RMA APPROVALS		WAS	FCW*	BN*	07/19



DO NOT SCALE
 Conditions of Use:
 This document may only be used by The JV's client (and any other person who The JV has agreed can use this document) for the purpose for which it was prepared and must not be used by any other person or for any other purpose.

FOR RMA APPROVALS			
Drawn WAS	Drafting FCW* Check	Designed IH	Design FCW* Check
Approved BN*		Date JULY 2019	
Scale AS SHOWN		This Drawing must not be used for Construction unless signed as Approved	
			Original Size A1


Project	WARKWORTH TO WELLSFORD PROJECT		
Title	PROPOSED DESIGNATION & INDICATIVE ALIGNMENT PLAN		
Contract:	PA4156	Drawing No:	R-106
Sheet:	6 OF 9	Rev:	0

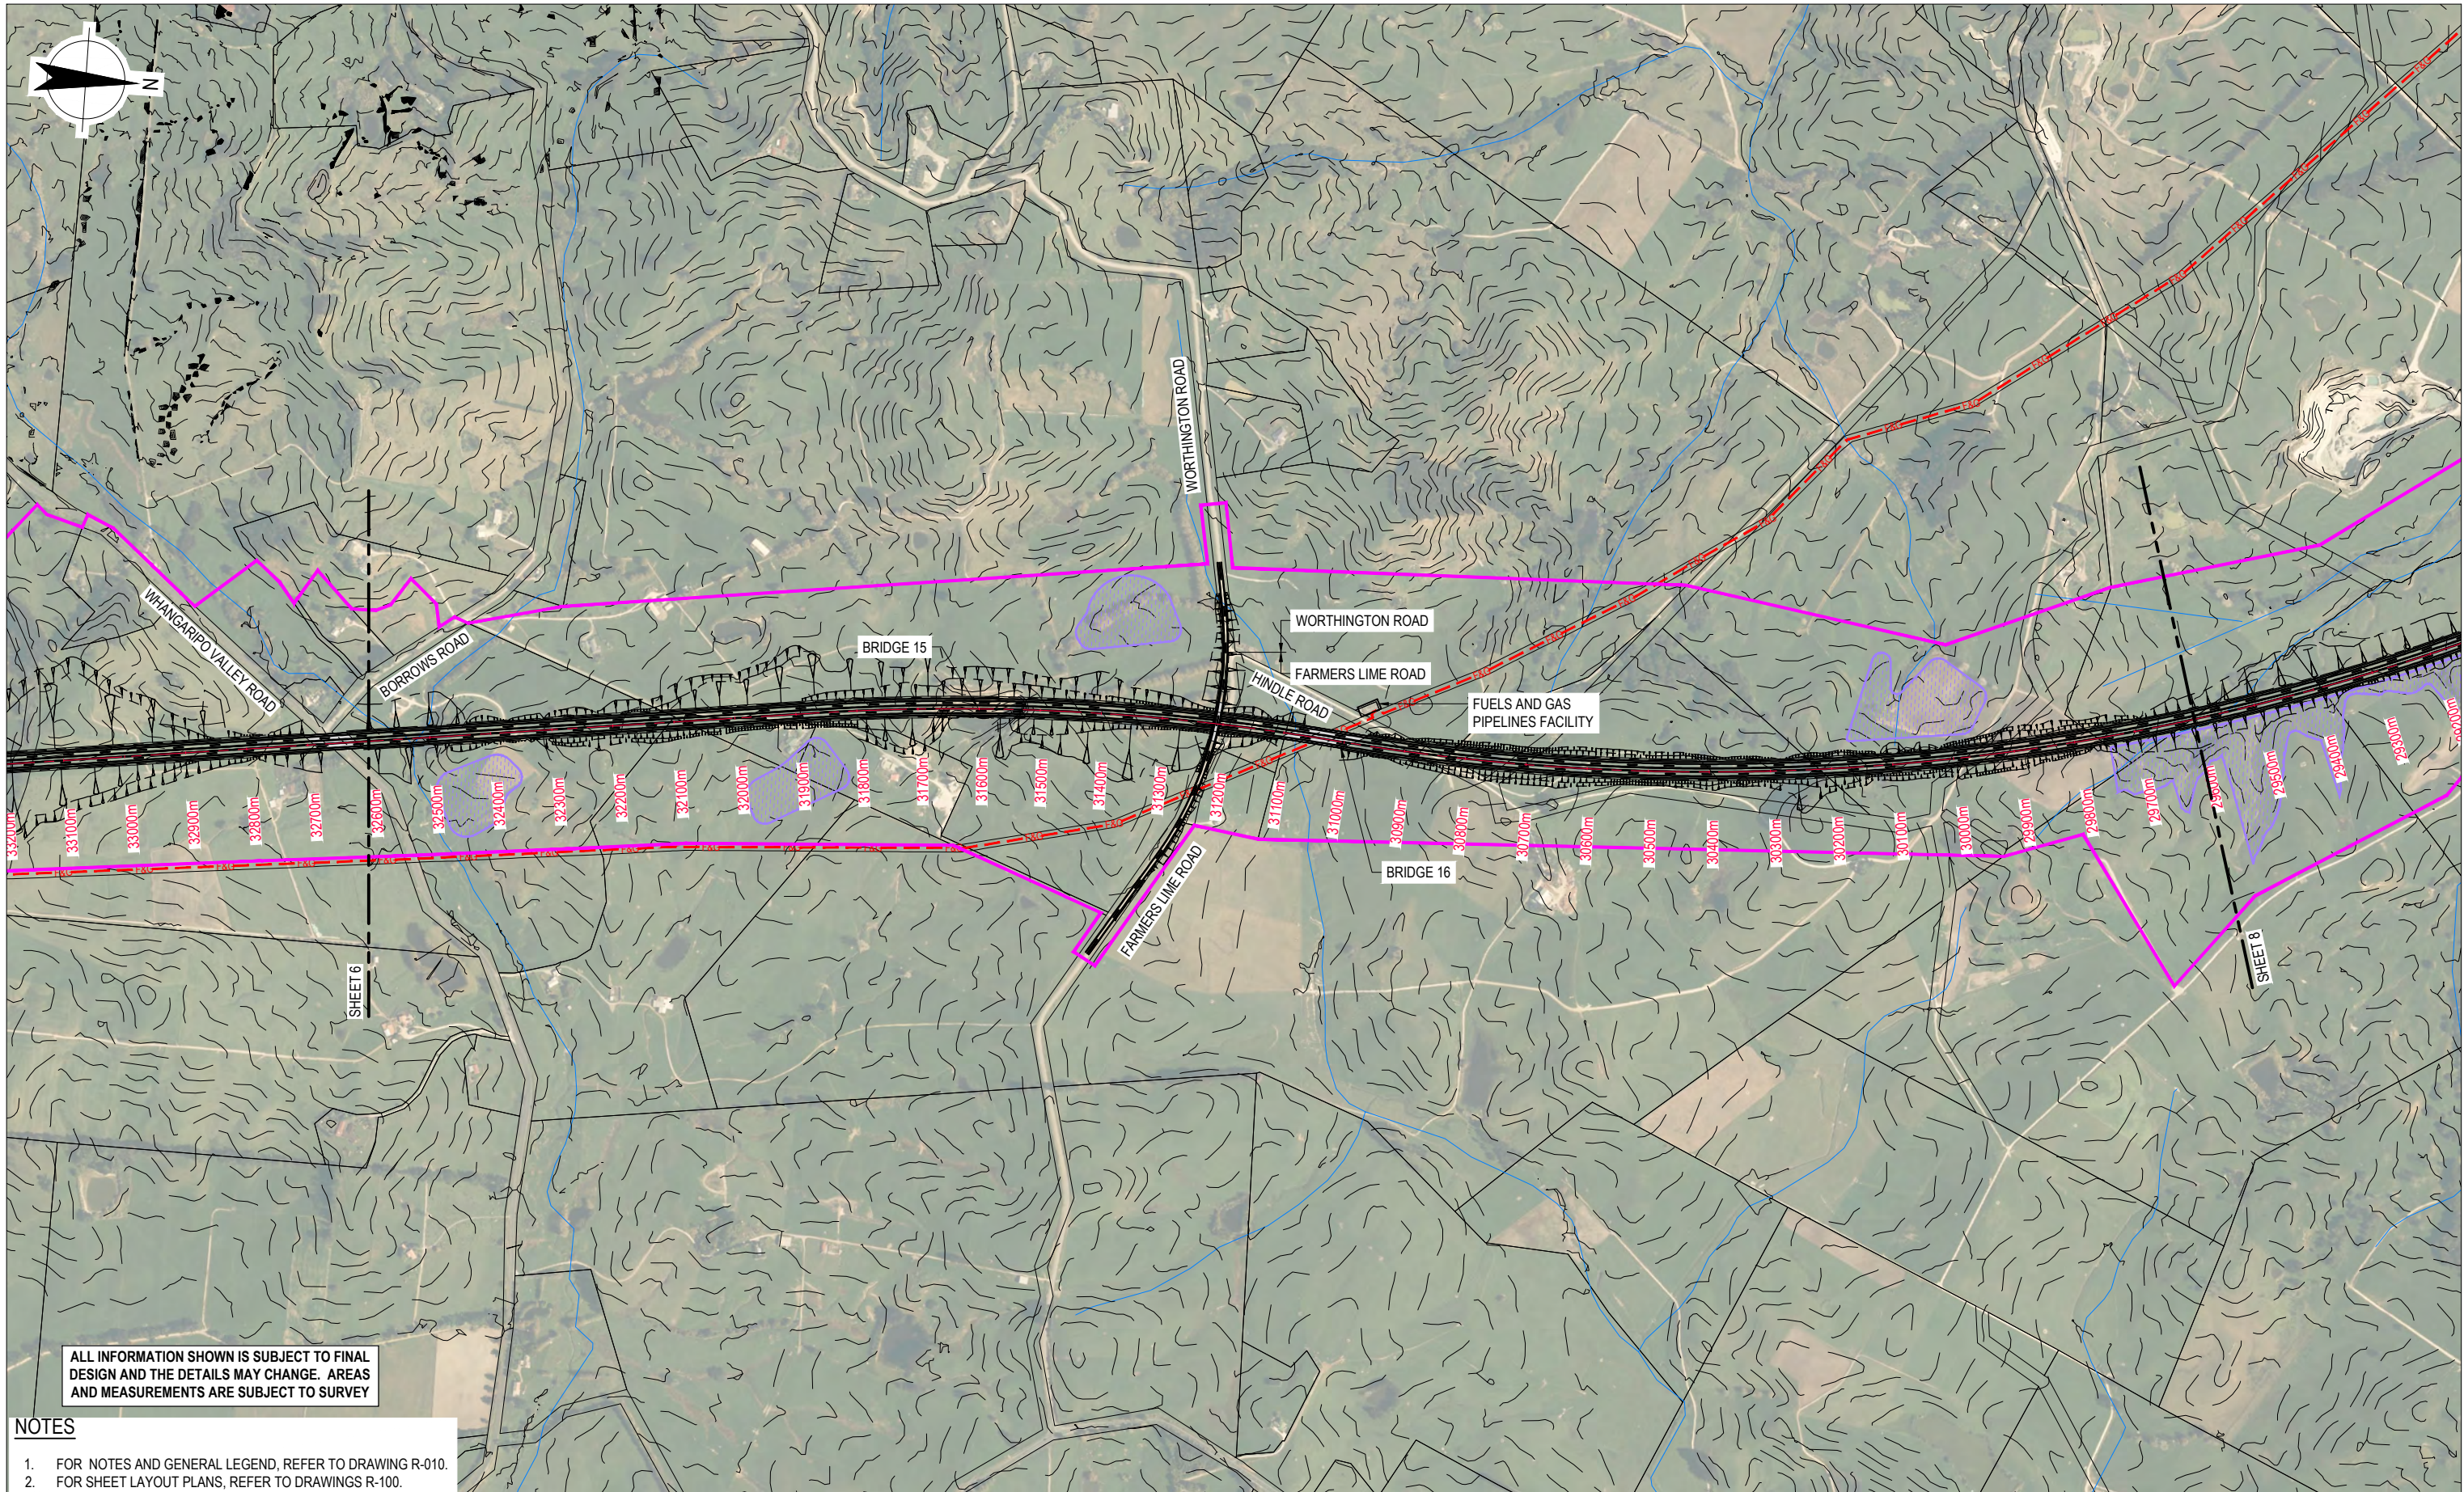

ALL INFORMATION SHOWN IS SUBJECT TO FINAL DESIGN AND THE DETAILS MAY CHANGE. AREAS AND MEASUREMENTS ARE SUBJECT TO SURVEY

NOTES

- FOR NOTES AND GENERAL LEGEND, REFER TO DRAWING R-010.
- FOR SHEET LAYOUT PLANS, REFER TO DRAWINGS R-100.

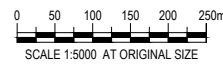

0	ISSUED FOR RMA APPROVALS	WAS	FCW*	BN*	07/19	
No	Revision	Note: * indicates signatures on original issue of drawing or last revision of drawing	Drawn	Checked	Approved	Date




DO NOT SCALE

Conditions of Use.
This document may only be used by The JV's client (and any other person who The JV has agreed can use this document) for the purpose for which it was prepared and must not be used by any other person or for any other purpose.

FOR RMA APPROVALS


Drawn WAS	Drafting FCW* Check	Designed IH	Design FCW* Check
Approved BN*		Date JULY 2019	
Scale AS SHOWN		This Drawing must not be used for Construction unless signed as Approved	

Project	WARKWORTH TO WELLSFORD PROJECT		
Title	PROPOSED DESIGNATION & INDICATIVE ALIGNMENT PLAN		
Contract:	PA4156	Drawing No:	R-107
Sheet:	7 OF 9	Rev:	0

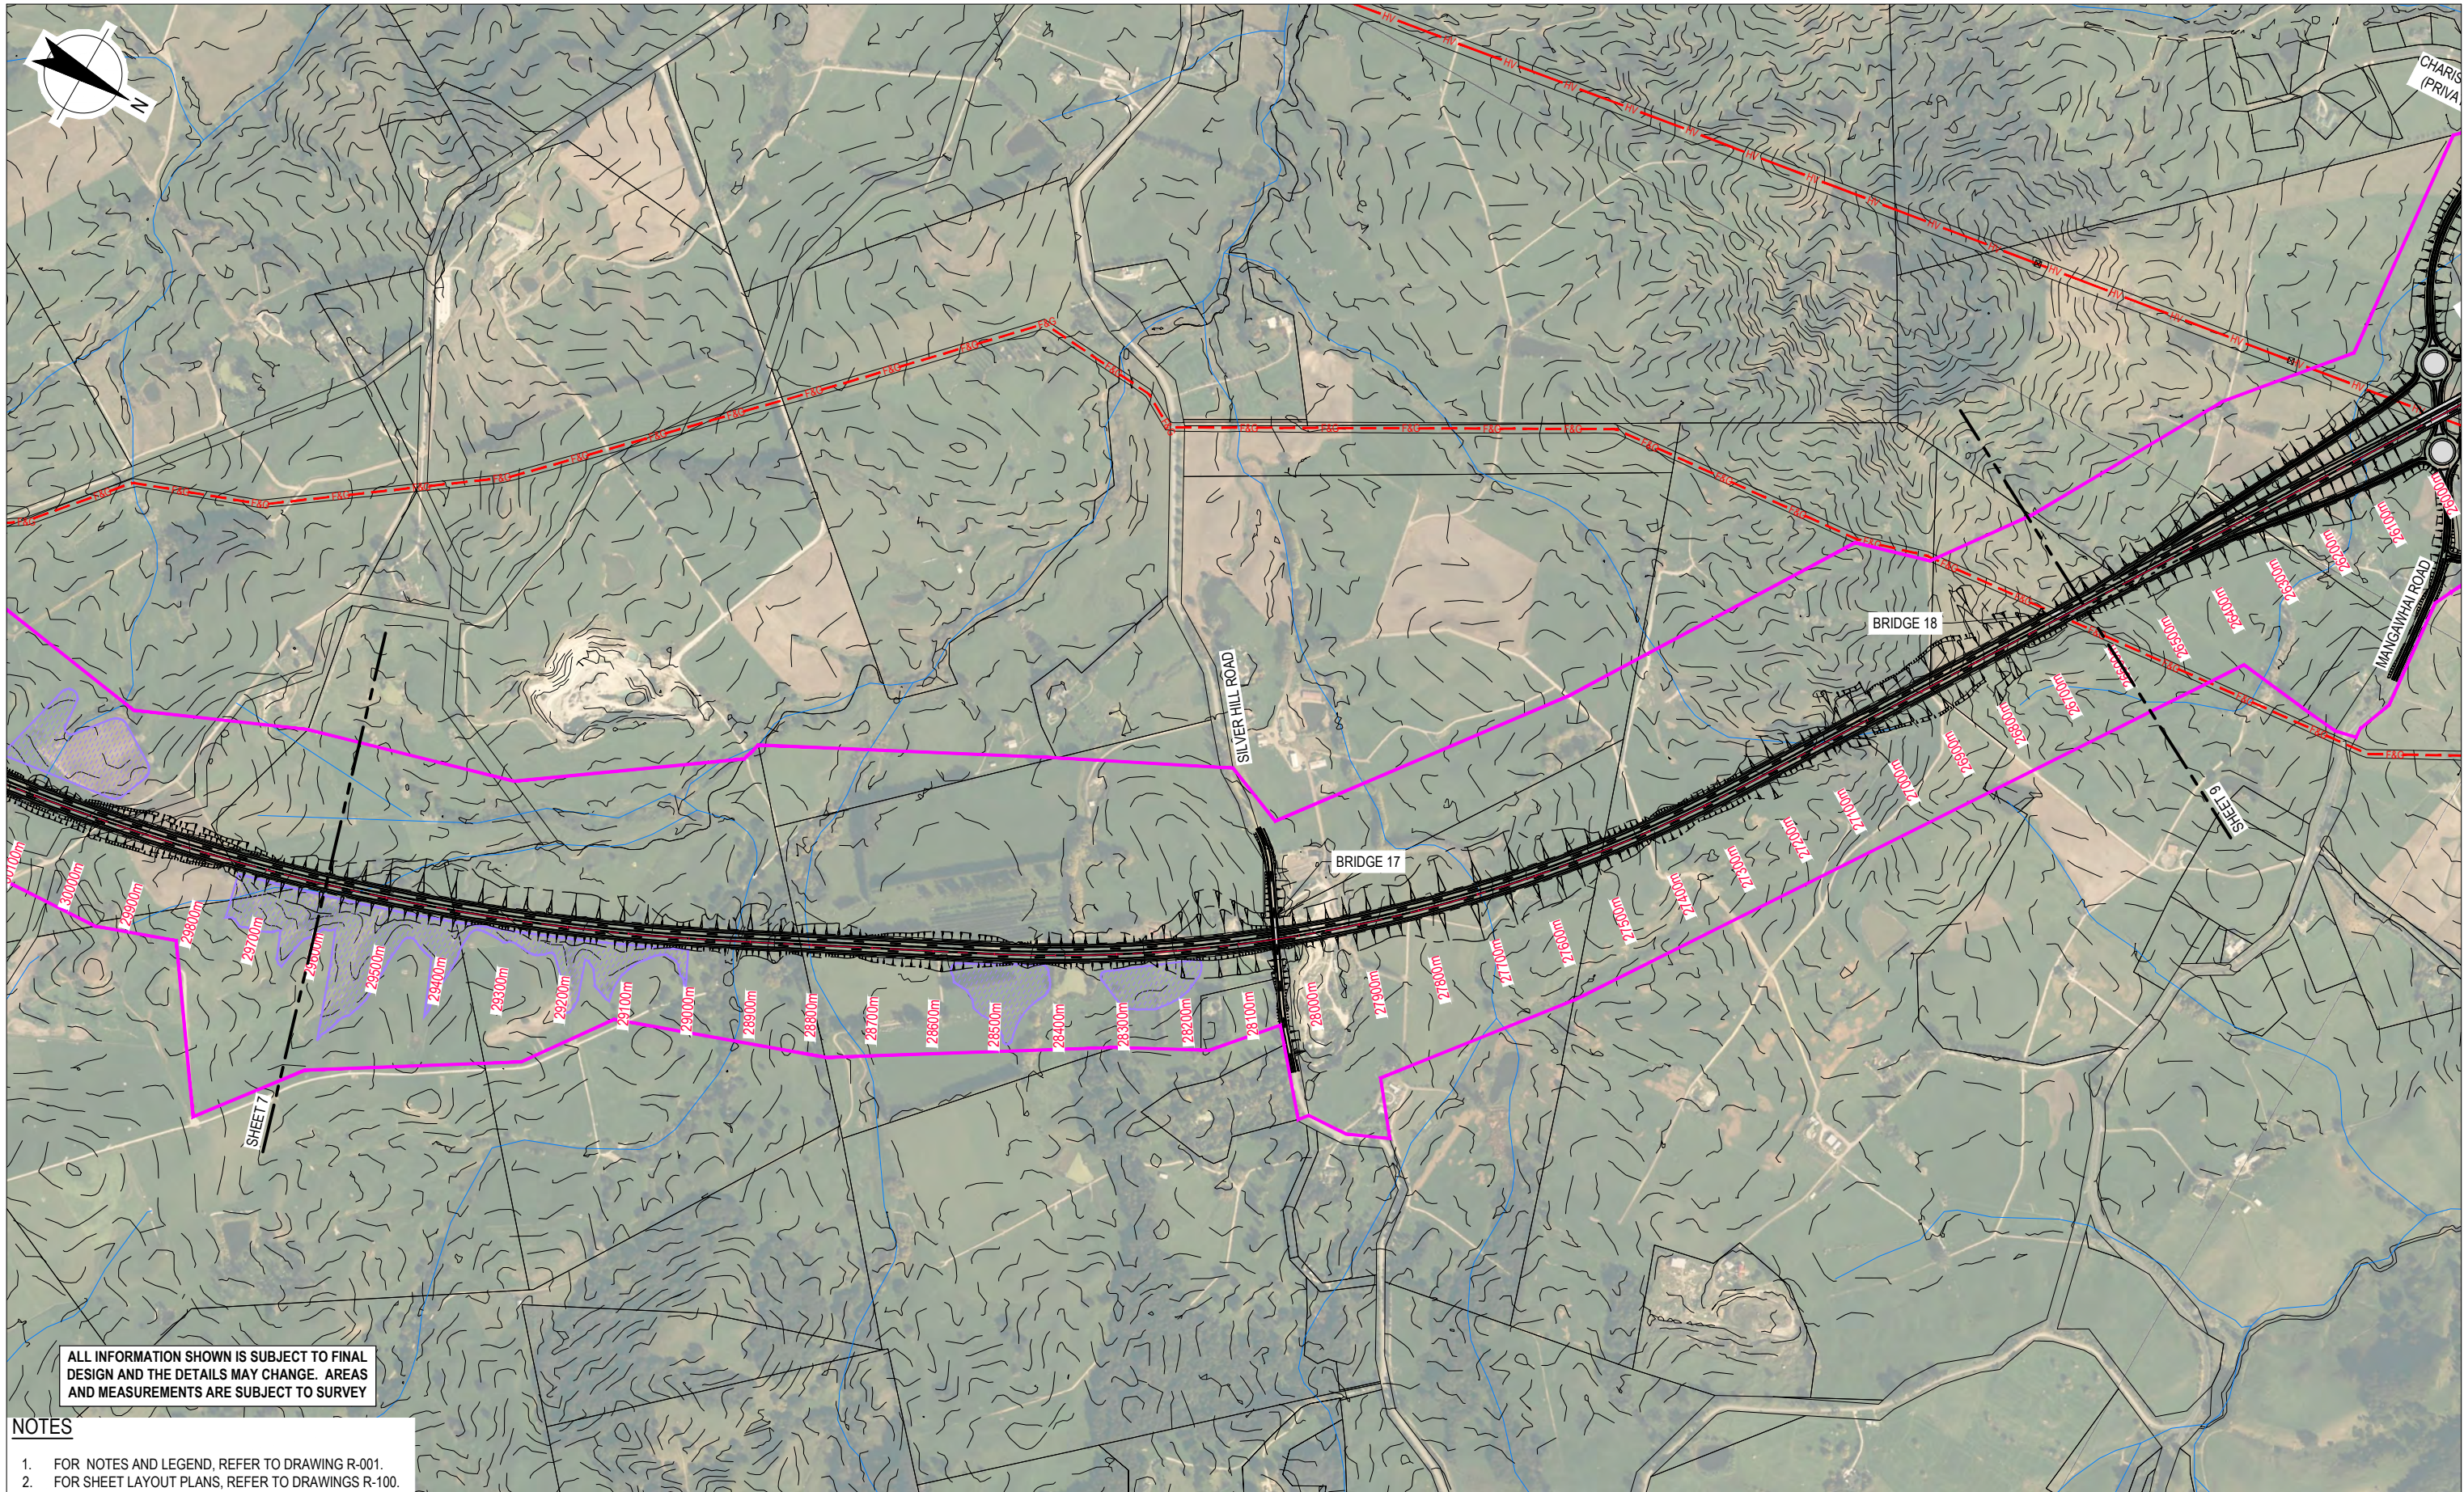

ALL INFORMATION SHOWN IS SUBJECT TO FINAL DESIGN AND THE DETAILS MAY CHANGE. AREAS AND MEASUREMENTS ARE SUBJECT TO SURVEY

- NOTES**
- FOR NOTES AND LEGEND, REFER TO DRAWING R-001.
 - FOR SHEET LAYOUT PLANS, REFER TO DRAWINGS R-100.

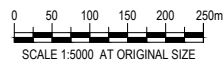


No	Revision	Note: * indicates signatures on original issue of drawing or last revision of drawing	Drawn	Checked	Approved	Date
0		ISSUED FOR RMA APPROVALS	WAS	FCW*	BN*	07/19



DO NOT SCALE
 Conditions of Use:
 This document may only be used by The JV's client (and any other person who The JV has agreed can use this document) for the purpose for which it was prepared and must not be used by any other person or for any other purpose.

FOR RMA APPROVALS			
Drawn WAS	Drafting FCW* Check	Designed IH	Design FCW* Check
Approved BN*		Date JULY 2019	
Scale AS SHOWN		This Drawing must not be used for Construction unless signed as Approved	Original Size A1


Project	WARKWORTH TO WELLSFORD PROJECT		
Title	PROPOSED DESIGNATION & INDICATIVE ALIGNMENT PLAN		
Contract:	PA4156	Drawing No:	R-108
Sheet:	8 OF 9	Rev:	0

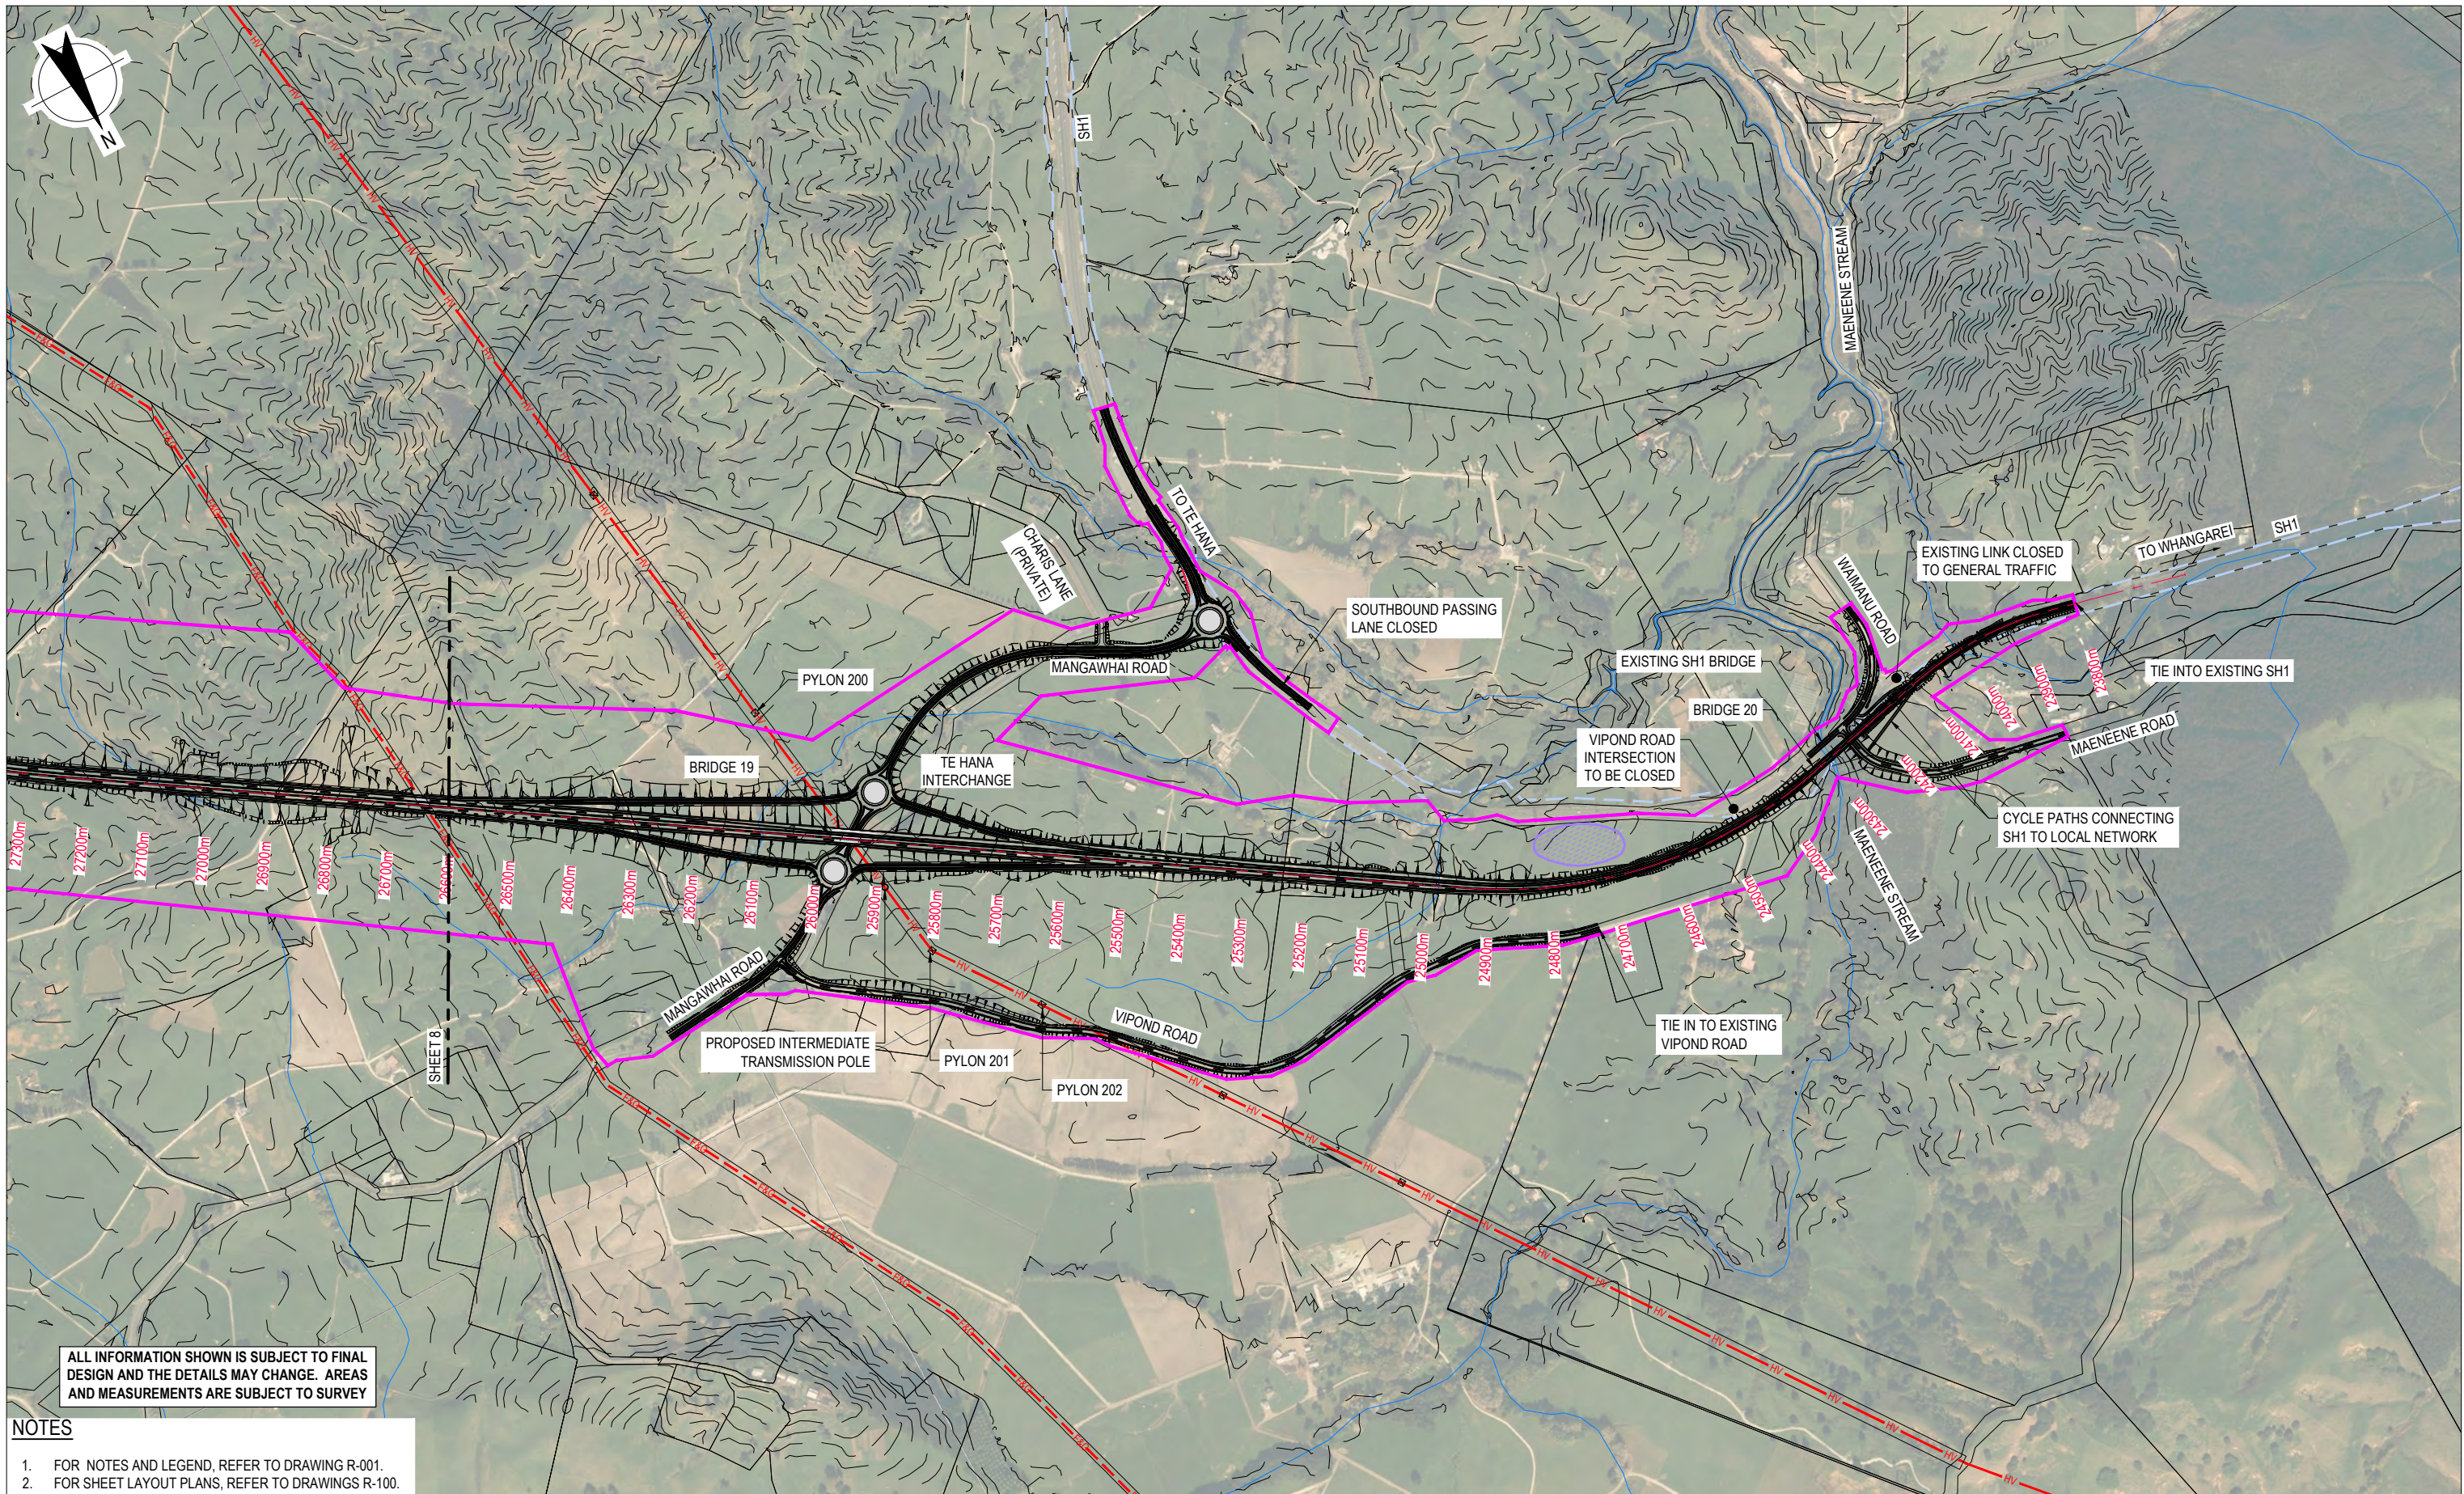

ALL INFORMATION SHOWN IS SUBJECT TO FINAL DESIGN AND THE DETAILS MAY CHANGE. AREAS AND MEASUREMENTS ARE SUBJECT TO SURVEY

NOTES

- FOR NOTES AND LEGEND, REFER TO DRAWING R-001.
- FOR SHEET LAYOUT PLANS, REFER TO DRAWINGS R-100.

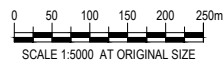

0	ISSUED FOR RMA APPROVALS	WAS	FCW*	BN*	07/19	
No	Revision	Note: * indicates signatures on original issue of drawing or last revision of drawing	Drawn	Checked	Approved	Date



DO NOT SCALE
 Conditions of Use:
 This document may only be used by The JV's client (and any other person who The JV has agreed can use this document) for the purpose for which it was prepared and must not be used by any other person or for any other purpose.

FOR RMA APPROVALS			
Drawn WAS	Drafting FCW* Check	Designed IH	Design FCW* Check
Approved BN*	Date JULY 2019		
Scale AS SHOWN	This Drawing must not be used for Construction unless signed as Approved		Original Size A1

Project	WARKWORTH TO WELLSFORD PROJECT		
Title	PROPOSED DESIGNATION & INDICATIVE ALIGNMENT PLAN		
Contract:	PA4156	Drawing No:	R-109
Sheet:	9 OF 9	Rev:	0