

Appendices





This page has been intentionally left blank.




Appendix A

Drawings



This page has been intentionally left blank.

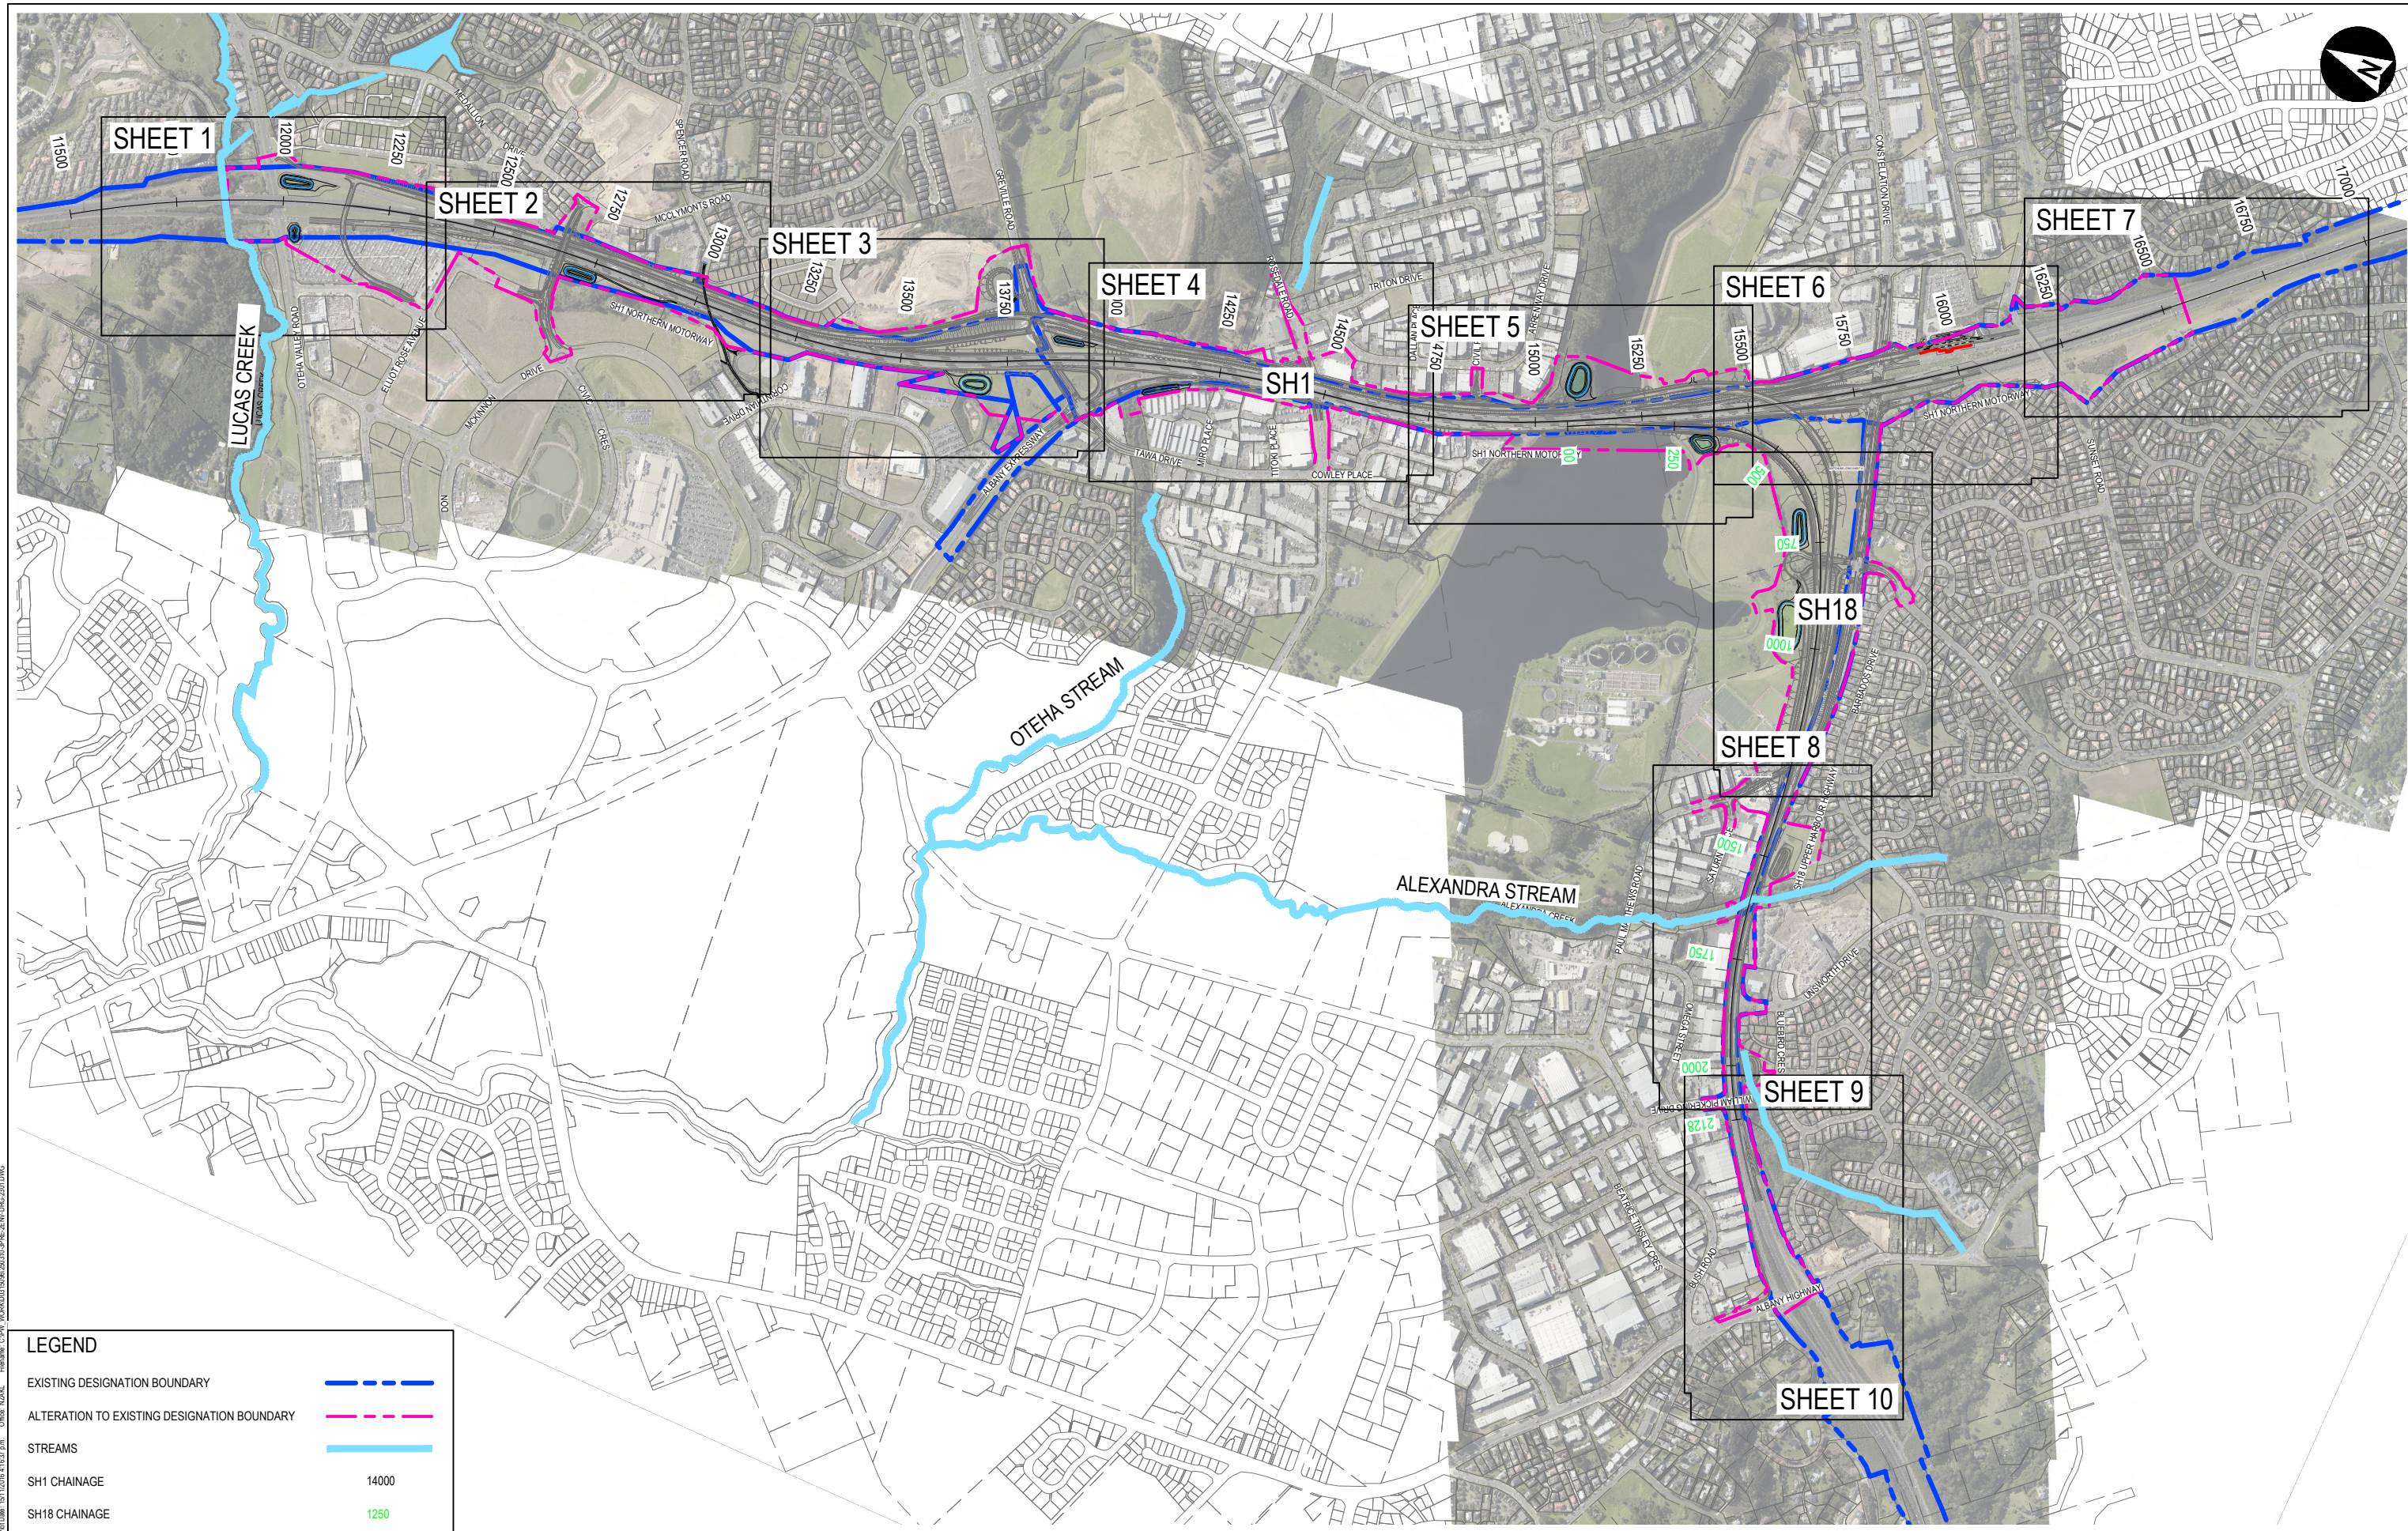

LEGEND

EXISTING DESIGNATION BOUNDARY	
ALTERATION TO EXISTING DESIGNATION BOUNDARY	
STREAMS	
SH1 CHAINAGE	14000
SH18 CHAINAGE	1250

File Name: I:\1101016_41637.dwg
 Client: NZTA
 Date: 15/11/16

CLIENT


REV	DATE	REVISION DETAILS	APPROVED
A	17/10/16	PRELIMINARY ISSUE	T. DEE
B	15/11/16	FINAL FOR CONSENT	

SCALE	SIZE
NOT TO SCALE	A1
DRAWN V. SMITH	
DESIGNED G. BECK	
CHECKED R. GRIFFITHS	

PRELIMINARY NOT FOR CONSTRUCTION	APPROVED
	DATE
J. HIND	

PROJECT	TITLE
NORTHERN CORRIDOR IMPROVEMENTS	SITE LAYOUT PLAN
DRAWING No.	PROJECT No.
250310	250310
STAGE	WP
3PRE	2ENV
TYPE	NUMBER
DRG	2301
REV	REV
	B



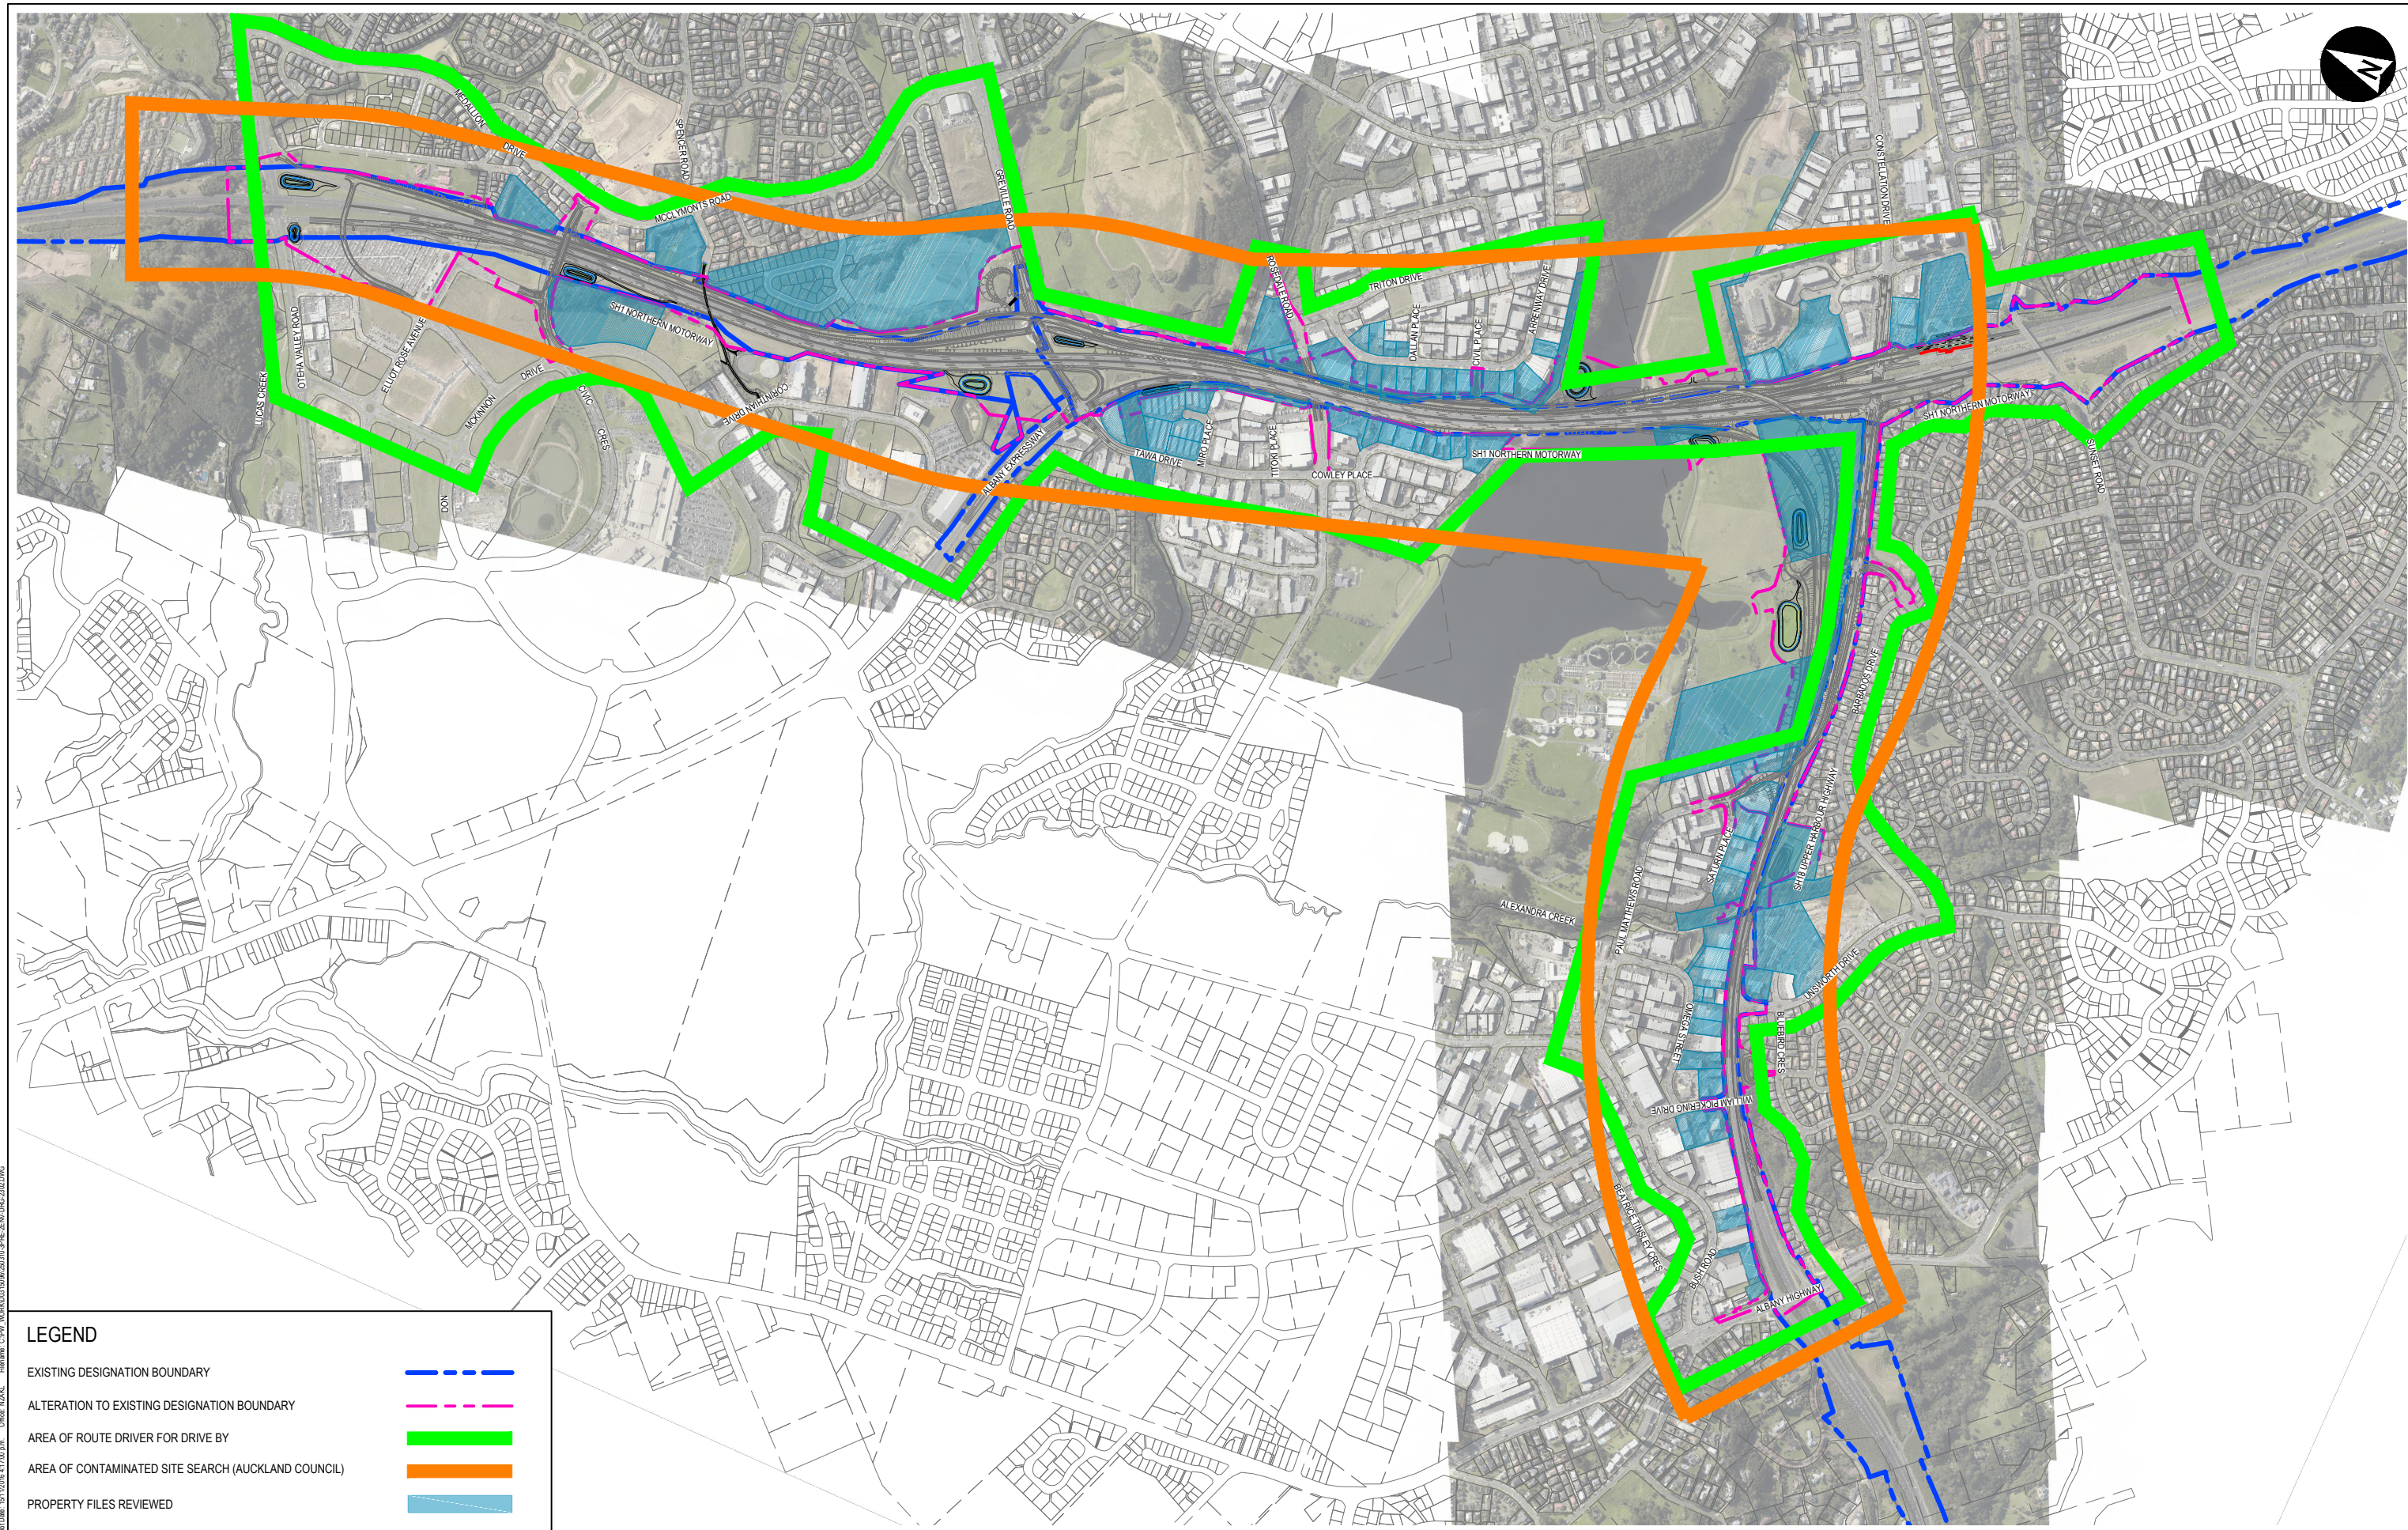


LEGEND

EXISTING DESIGNATION BOUNDARY	
ALTERATION TO EXISTING DESIGNATION BOUNDARY	
AREA OF ROUTE DRIVER FOR DRIVE BY	
AREA OF CONTAMINATED SITE SEARCH (AUCKLAND COUNCIL)	
PROPERTY FILES REVIEWED	

File Path: \\15110256\41700.m... Date: 15/11/16 4:17:00 pm

		<table border="1"> <thead> <tr> <th>REV</th> <th>DATE</th> <th>REVISION DETAILS</th> <th>APPROVED</th> <th>SCALE</th> <th>SIZE</th> <th>PRELIMINARY</th> <th>PROJECT</th> </tr> </thead> <tbody> <tr> <td>A</td> <td>17/10/16</td> <td>PRELIMINARY ISSUE</td> <td>T. DEE</td> <td>NOT TO SCALE</td> <td>A1</td> <td>NOT FOR CONSTRUCTION</td> <td>NORTHERN CORRIDOR IMPROVEMENTS</td> </tr> <tr> <td>B</td> <td>15/11/16</td> <td>FINAL FOR CONSENT</td> <td></td> <td></td> <td></td> <td>APPROVED</td> <td>EXTENT OF AREA REVIEWED</td> </tr> </tbody> </table>	REV	DATE	REVISION DETAILS	APPROVED	SCALE	SIZE	PRELIMINARY	PROJECT	A	17/10/16	PRELIMINARY ISSUE	T. DEE	NOT TO SCALE	A1	NOT FOR CONSTRUCTION	NORTHERN CORRIDOR IMPROVEMENTS	B	15/11/16	FINAL FOR CONSENT				APPROVED	EXTENT OF AREA REVIEWED	<table border="1"> <thead> <tr> <th>DATE</th> <th>TITLE</th> </tr> </thead> <tbody> <tr> <td>J. HIND</td> <td></td> </tr> </tbody> </table>	DATE	TITLE	J. HIND	
		REV	DATE	REVISION DETAILS	APPROVED	SCALE	SIZE	PRELIMINARY	PROJECT																						
A	17/10/16	PRELIMINARY ISSUE	T. DEE	NOT TO SCALE	A1	NOT FOR CONSTRUCTION	NORTHERN CORRIDOR IMPROVEMENTS																								
B	15/11/16	FINAL FOR CONSENT				APPROVED	EXTENT OF AREA REVIEWED																								
DATE	TITLE																														
J. HIND																															
<table border="1"> <thead> <tr> <th>DRAWN</th> <th>CHECKED</th> </tr> </thead> <tbody> <tr> <td>V. SMITH</td> <td>R. GRIFFITHS</td> </tr> <tr> <td>G. BECK</td> <td></td> </tr> </tbody> </table>	DRAWN	CHECKED	V. SMITH	R. GRIFFITHS	G. BECK		<table border="1"> <thead> <tr> <th>STAGE</th> <th>WP</th> <th>TYPE</th> <th>NUMBER</th> <th>REV</th> </tr> </thead> <tbody> <tr> <td>3PRE</td> <td>2ENV</td> <td>DRG</td> <td>2302</td> <td>B</td> </tr> </tbody> </table>	STAGE	WP	TYPE	NUMBER	REV	3PRE	2ENV	DRG	2302	B														
DRAWN	CHECKED																														
V. SMITH	R. GRIFFITHS																														
G. BECK																															
STAGE	WP	TYPE	NUMBER	REV																											
3PRE	2ENV	DRG	2302	B																											

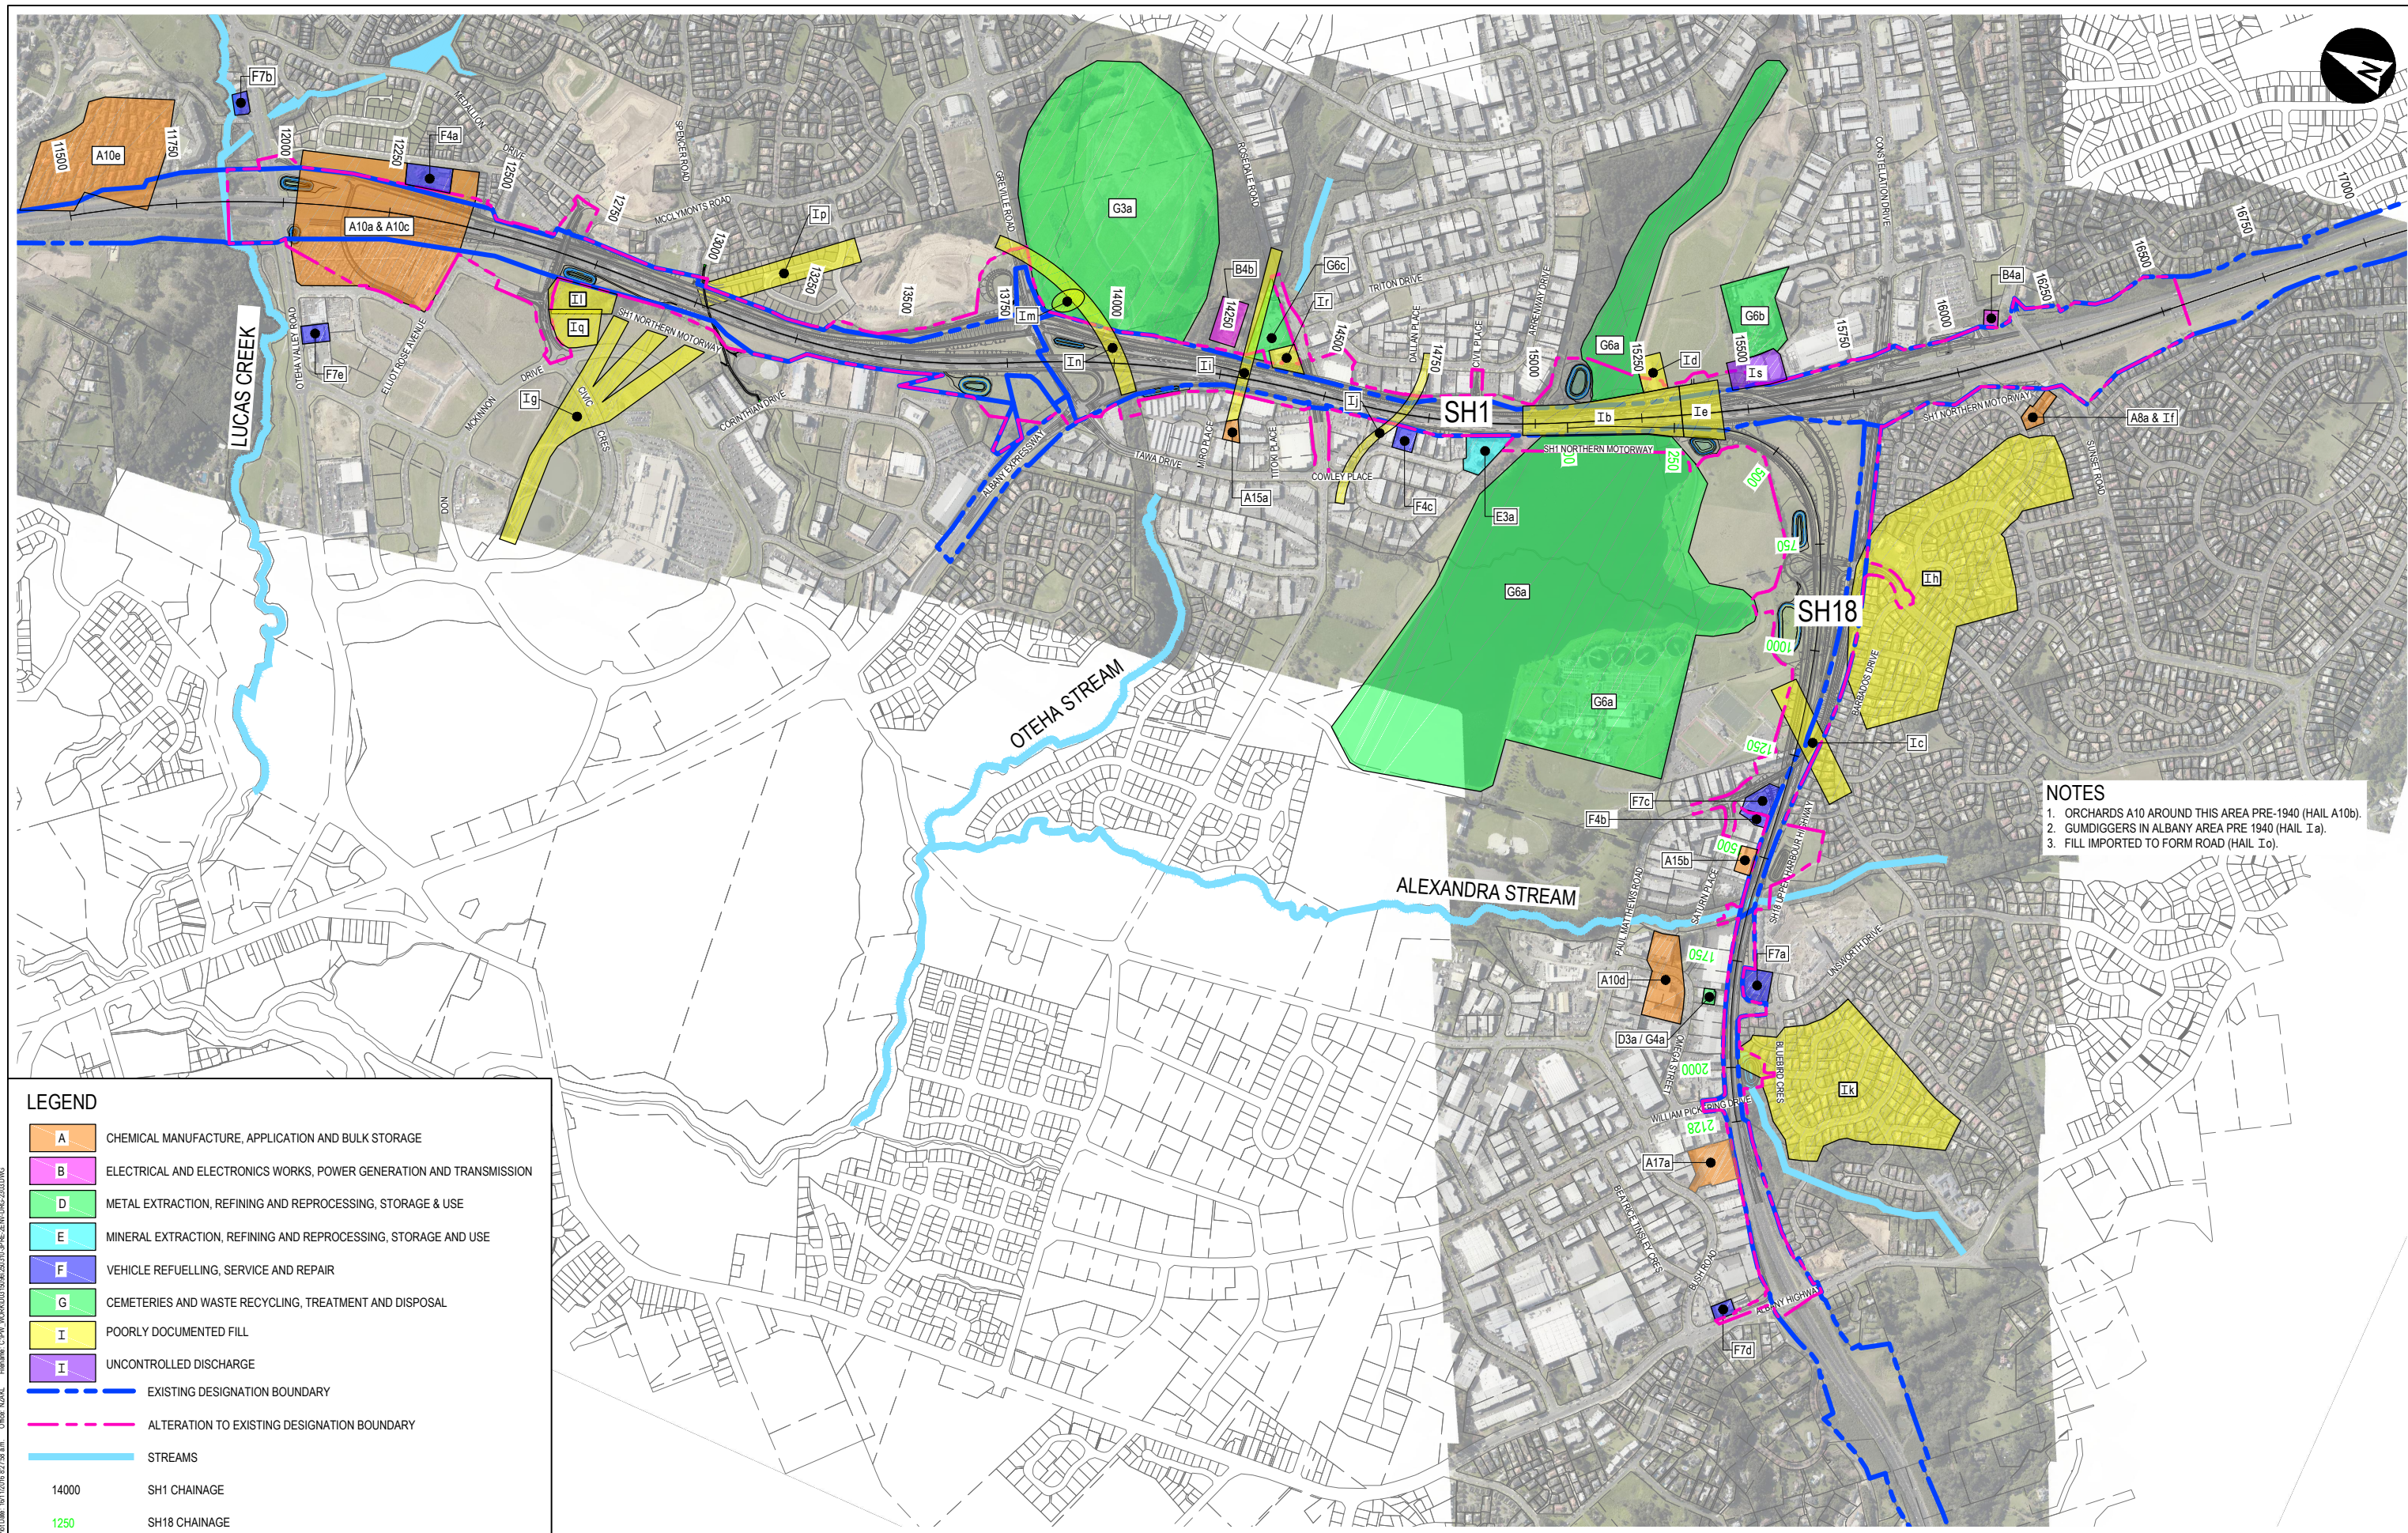

NOTES

1. ORCHARDS A10 AROUND THIS AREA PRE-1940 (HAIL A10b).
2. GUNDIGGERS IN ALBANY AREA PRE 1940 (HAIL I a).
3. FILL IMPORTED TO FORM ROAD (HAIL I c).

LEGEND

A	CHEMICAL MANUFACTURE, APPLICATION AND BULK STORAGE
B	ELECTRICAL AND ELECTRONICS WORKS, POWER GENERATION AND TRANSMISSION
D	METAL EXTRACTION, REFINING AND REPROCESSING, STORAGE & USE
E	MINERAL EXTRACTION, REFINING AND REPROCESSING, STORAGE AND USE
F	VEHICLE REFUELLING, SERVICE AND REPAIR
G	CEMETERIES AND WASTE RECYCLING, TREATMENT AND DISPOSAL
I	POORLY DOCUMENTED FILL
I	UNCONTROLLED DISCHARGE
	EXISTING DESIGNATION BOUNDARY
	ALTERATION TO EXISTING DESIGNATION BOUNDARY
	STREAMS
14000	SH1 CHAINAGE
1250	SH18 CHAINAGE

CLIENT		REV		DATE	REVISION DETAILS	APPROVED	SCALE	SIZE	PRELIMINARY	PROJECT
		A	17/10/16	PRELIMINARY ISSUE	T. DEE	NOT TO SCALE	A1	NOT FOR CONSTRUCTION	NORTHERN CORRIDOR IMPROVEMENTS	
		B	15/11/16	FINAL FOR CONSENT				APPROVED	HAIL ACTIVITIES PLAN	
								DATE	TITLE	
								J. HIND	DRAWING No.	
									PROJECT No.	
									250310	
									STAGE	
									3PRE	
									WP	
									2ENV	
									TYPE	
									DRG	
									NUMBER	
									2303	
									REV	
									B	

File Name: 15110216_03178.dwg
 Client: NZTA
 File Path: C:\PI\WORK\2016\15110216_03178.dwg
 Date: 15/11/16 10:58:30 AM
 User: R. GRIFFITHS