


# NORTHERN CORRIDOR IMPROVEMENTS - DRAFT ALIGNMENT PLAN, DBC, JUNE 2016

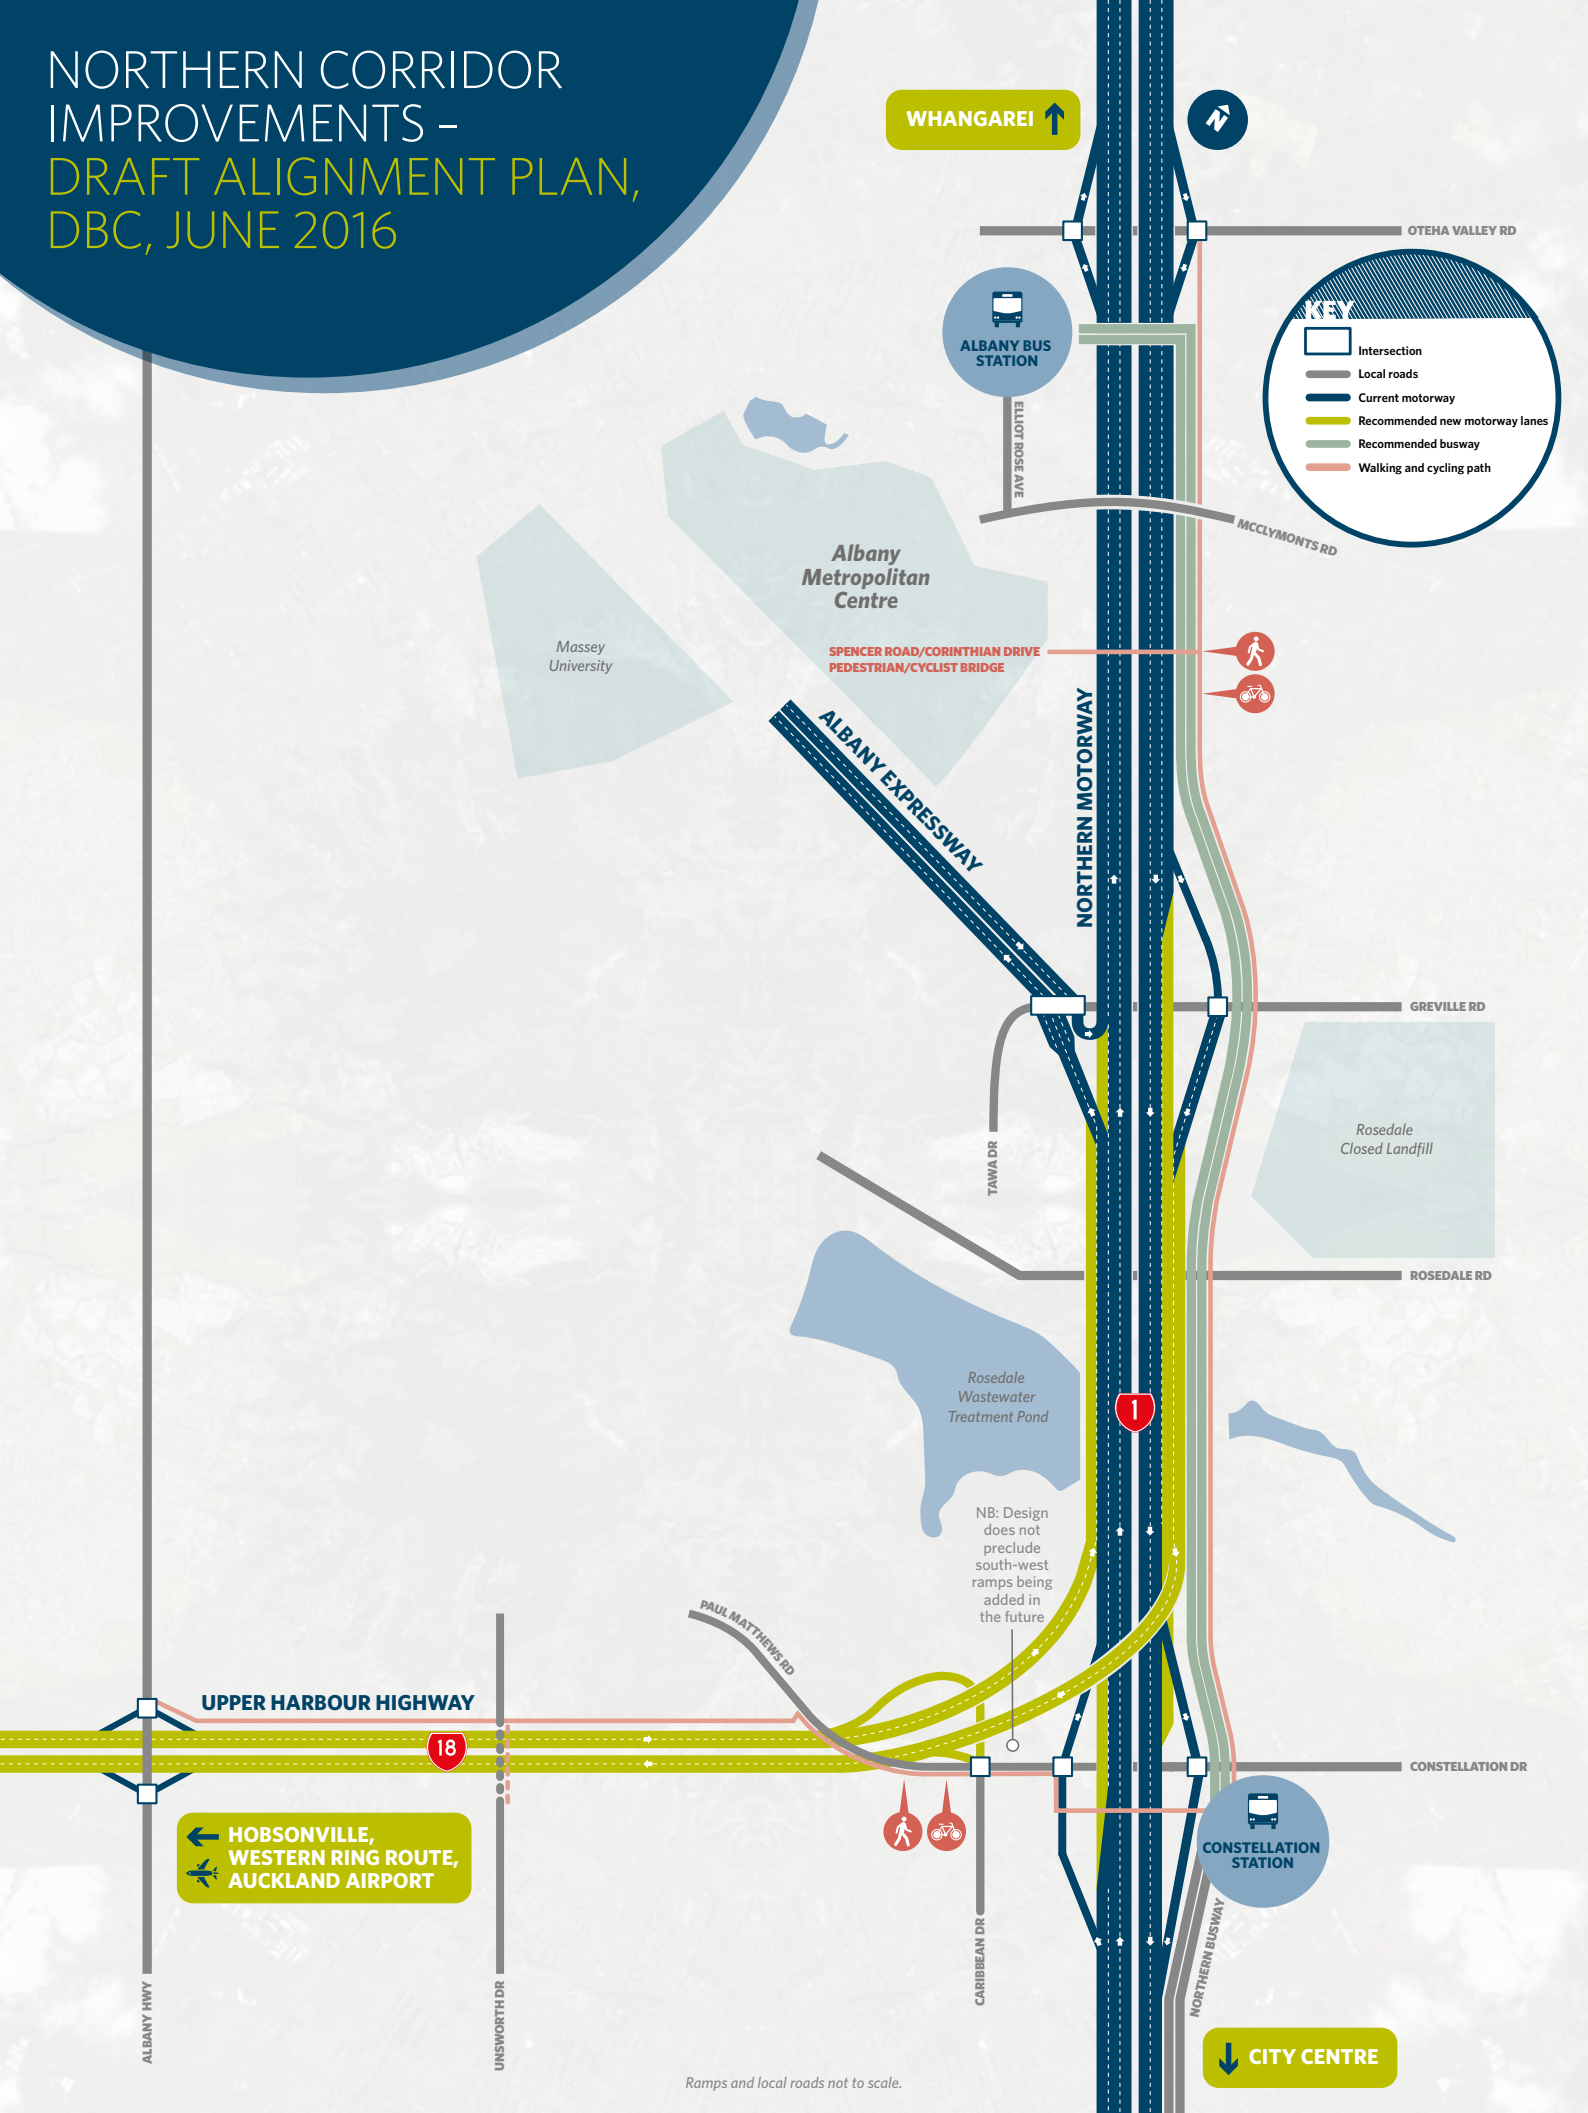

Ramps and local roads not to scale.