


LEGEND

- - - EXISTING CMA BOUNDARY
- - - PROPOSED CMA BOUNDARY
- COASTAL PROTECTION AREA 1 RECLAMATION
- COASTAL PROTECTION AREA 2 RECLAMATION
- GENERAL MANAGEMENT AREA RECLAMATION

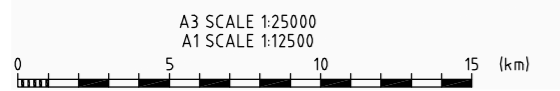

FOR APPROVAL
NOT FOR CONSTRUCTION

Base Level: MSL AUCK.VERT.DATUM 1946	
Grid Reference: Mt Eden 2000	
Originator No.	
Project No. 20.1.11-3-D-N-520-100	Rev. B

No.	Revision	By	Chk	Appd	Date
B	ISSUED FOR STATUTORY APPROVAL	AH	COB	JH	02.08.10
A	ISSUED FOR SRT/NZTA REVIEW	AH	COB	JH	23.06.10


Drawing Originator:
aurecon
Aurecon New Zealand Limited
139 Carlton Gore Road (PO Box 9762) Newmarket Auckland New Zealand
Telephone: +64 9 520-8019
Facsimile: +61 9 524-7816
Email: auckland@aurecongroup.com

Original Scale (A1) 1:1000	Design Engineer AH
Reduced Scale (A3) 1:2000	Review Engineer JH
	Drafting Checked WC
	Consultant Approval COB
	Received by Beca

NZ TRANSPORT AGENCY
WAKA KOTAHAI


Project: **WATERVIEW CONNECTION PROJECT SH16 / SH20**

Title: **RECLAMATION PLAN KEYPLAN**

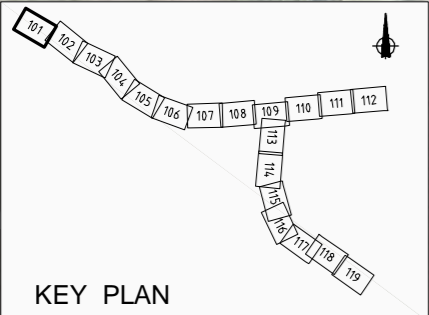

LIMIT OF PROJECT

JOIN LINE SHEET 102

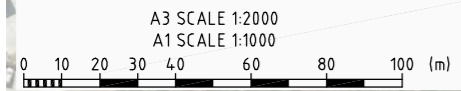

FOR APPROVAL
NOT FOR CONSTRUCTION

Base Level:
MSL AUCK.VERT.DATUM 1946
Grid Reference:

Mt Eden 2000
Originator No.
Project No. 20.111-3-D-N-520-101
Rev. B

No.	Revision	By	Chk	Appd	Date
B	ISSUED FOR STATUTORY APPROVAL	AH	COB	JH	02.08.10
A	ISSUED FOR SRT/NZTA REVIEW	AH	COB	JH	23.06.10



Drawing Originator:
aurecon
Aurecon New Zealand Limited
138 Clarkson Drive Road (PO Box 6162) Newmarket, Auckland New Zealand
Telephone: +64 9 520-5010
Facsimile: +61 9 524-7916
Email: auckland@aurecongroup.com

Original Scale (A1)	1:1000	Design Engineer	AH
Reduced Scale (A3)	1:2000	Review Engineer	JH
		Drafting Checked	WC
		Consultant Approval	COB
		Reviewed by	Beca



Project: **WATERVIEW CONNECTION PROJECT**
SH16 / SH20

Title: **RECLAMATION PLAN SHEET 1**

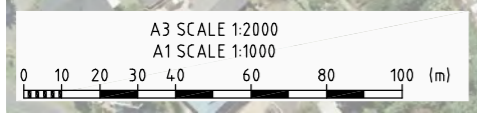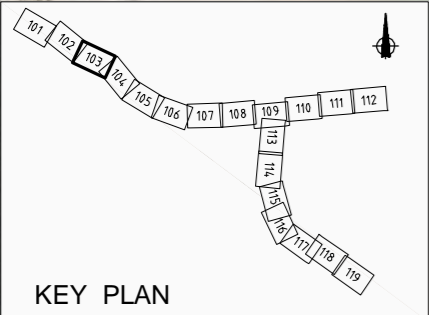

No.	Revision	By	Chk	Appd	Date
B	ISSUED FOR STATUTORY APPROVAL	AH	COB	JH	02.08.10
A	ISSUED FOR SRT/NZTA REVIEW	AH	COB	JH	23.06.10

Drawing Originator:
aurecon
 Aurecon New Zealand Limited
 139 Carlton Gore Road (PO Box 9762) Newmarket, Auckland New Zealand
 Telephone: +64 9 520-8018
 Facsimile: +61 9 524-7816
 Email: auckland@aurecongroup.com

Original Scale (A1)	1:1000	Design Engineer	AH
Reduced Scale (A3)	1:2000	Review Engineer	JH
		Drafting Checked	WC
		Consultant Approval	COB
		Reviewed by	Beca

NZ TRANSPORT AGENCY
 WAKA KOTAHĪ


Project: **WATERVIEW CONNECTION PROJECT**
 SH16 / SH20

Title: **RECLAMATION PLAN SHEET 3**

FOR APPROVAL
NOT FOR CONSTRUCTION

Base Level: **MSL AUCK. VERT. DATUM 1946**
 Grid Reference: **Mt Eden 2000**

Originator No. _____
 Project No. **20.11-3-D-N-520-103** Rev. **B**

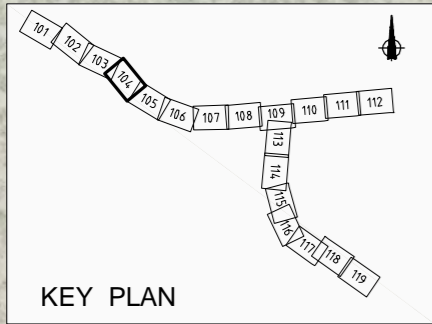

A3 SCALE 1:2000
A1 SCALE 1:1000
0 10 20 30 40 60 80 100 (m)

FOR APPROVAL
NOT FOR CONSTRUCTION

Base Level:
MSL AUCK.VERT.DATUM 1946

Grid Reference:
Mt Eden 2000

Originator No.:

Project No. 20.111-3-D-N-520-104

Rev. B

No.	Revision	By	Chk	Appd	Date
B	ISSUED FOR STATUTORY APPROVAL	AG	AH	JH	02.08.10
A	ISSUED FOR SRT/NZTA REVIEW	AG	AH	JH	23.06.10



Drawing Originator:
aurecon
Aurecon New Zealand Limited
139 Carlton Gore Road (PO Box 9762) Newmarket, Auckland, New Zealand
Telephone: +64 9 520-8018
Facsimile: +61 9 524-7816
Email: auckland@aurecongroup.com

Original Scale (A1)	1:1000	Design Engineer	AG
Reduced Scale (A3)	1:2000	Review Engineer	AH
		Drafting Checked	WC
		Consultant Approval	JH
		Reviewed by Beca	--



Project: **WATERVIEW CONNECTION PROJECT**
SH16 / SH20

Title: **RECLAMATION PLAN SHEET 4**

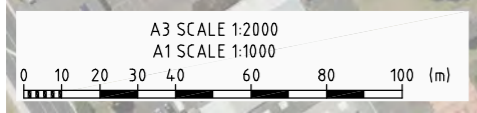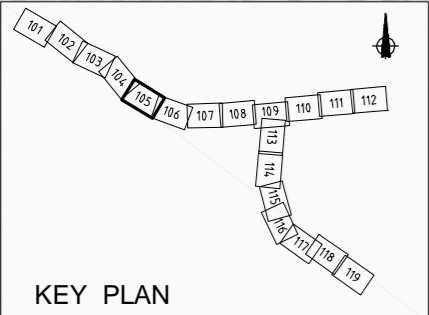

FOR APPROVAL
NOT FOR CONSTRUCTION

Base Level:
MSL AUCK.VERT.DATUM 1946
Grid Reference:

Mt Eden 2000
Originator No.
Project No. **20.111-3-D-N-520-105** Rev. **B**

No.	Revision	By	Chk	Appd	Date
B	ISSUED FOR STATUTORY APPROVAL	AG	AH	JH	02.08.10
A	ISSUED FOR SRT/NZTA REVIEW	AG	AH	JH	23.06.10


Drawing Originator:
aurecon
Aurecon New Zealand Limited
139 Carlton Gore Road (PO Box 9762) Newmarket, Auckland New Zealand
Telephone: +64 9 520-8019
Facsimile: +61 9 524-7816
Email: auckland@aurecongroup.com

Original Scale (A1)	1:1000	Design Engineer	AG
Reduced Scale (A3)	1:2000	Review Engineer	AH
		Drafting Checked	WC
		Consultant Approval	JH
		Reviewed by Beca	---



Project: **WATERVIEW CONNECTION PROJECT**
SH16 / SH20

Title: **RECLAMATION PLAN SHEET 5**

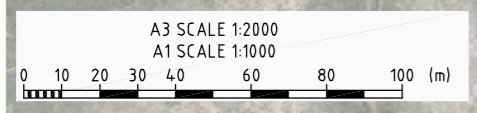

FOR APPROVAL
NOT FOR CONSTRUCTION

Base Level:
MSL AUCK.VERT.DATUM 1946
Grid Reference:

Mt Eden 2000
Originator No.
Project No.
20.11-3-D-N-520-106 Rev. B

No.	Revision	By	Chk	Appd	Date
B	ISSUED FOR STATUTORY APPROVAL	AG	AH	JH	02.08.10
A	ISSUED FOR SRT/NZTA REVIEW	AG	AH	JH	23.06.10


Drawing Originator:
aurecon
Aurecon New Zealand Limited
139 Carlton Gore Road (PO Box 9762) Newmarket, Auckland New Zealand
Telephone: +64 9 520-8019
Facsimile: +61 9 524-7816
Email: auckland@aurecongroup.com

Original Scale (A1)	1:1000	Design Engineer	AG
Reduced Scale (A3)	1:2000	Review Engineer	AH
		Drafting Checked	WC
		Consultant Approval	JH
		Reviewed by Beca	--



Project: **WATERVIEW CONNECTION PROJECT**
SH16 / SH20

Title: **RECLAMATION PLAN SHEET 6**

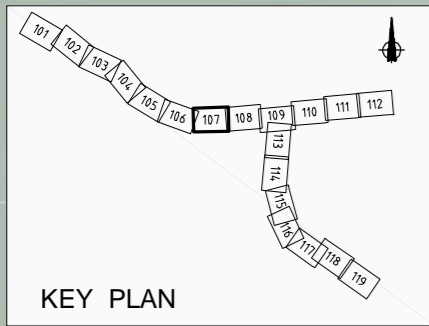

WAITEMATA HARBOUR

WATERVIEW ESTUARY

SH16


364m²

7426m²

11185m²

JOIN LINE SHEET 106

JOIN LINE SHEET 108

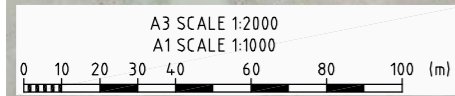

FOR APPROVAL
NOT FOR CONSTRUCTION

Base Level:
MSL AUCK.VERT.DATUM 1946
Grid Reference:

Mt Eden 2000

Originator No.

Project No.
20.1.11-3-D-N-520-107

Rev.
B

No.	Revision	By	Chk	Appd	Date
B	ISSUED FOR STATUTORY APPROVAL	AG	AH	JH	02.08.10
A	ISSUED FOR SRT/NZTA REVIEW	AG	AH	JH	23.06.10


Drawing Originator:
aurecon
Aurecon New Zealand Limited
139 Carlton Gore Road (PO Box 9762) Newmarket, Auckland New Zealand
Telephone: +64 9 520-8019
Facsimile: +61 9 524-7816
Email: auckland@aurecongroup.com

Original Scale (A1)	1:1000	Design Engineer	AG
Reduced Scale (A3)	1:2000	Review Engineer	AH
		Drafting Checked	WC
		Consultant Approval	JH
		Reviewed by Beca	--




Project:
WATERVIEW CONNECTION PROJECT
SH16 / SH20

Title:
RECLAMATION PLAN SHEET 7

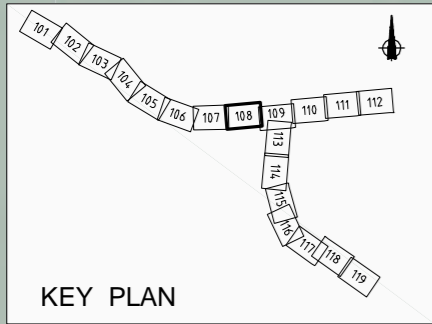

WAITEMATA HARBOUR

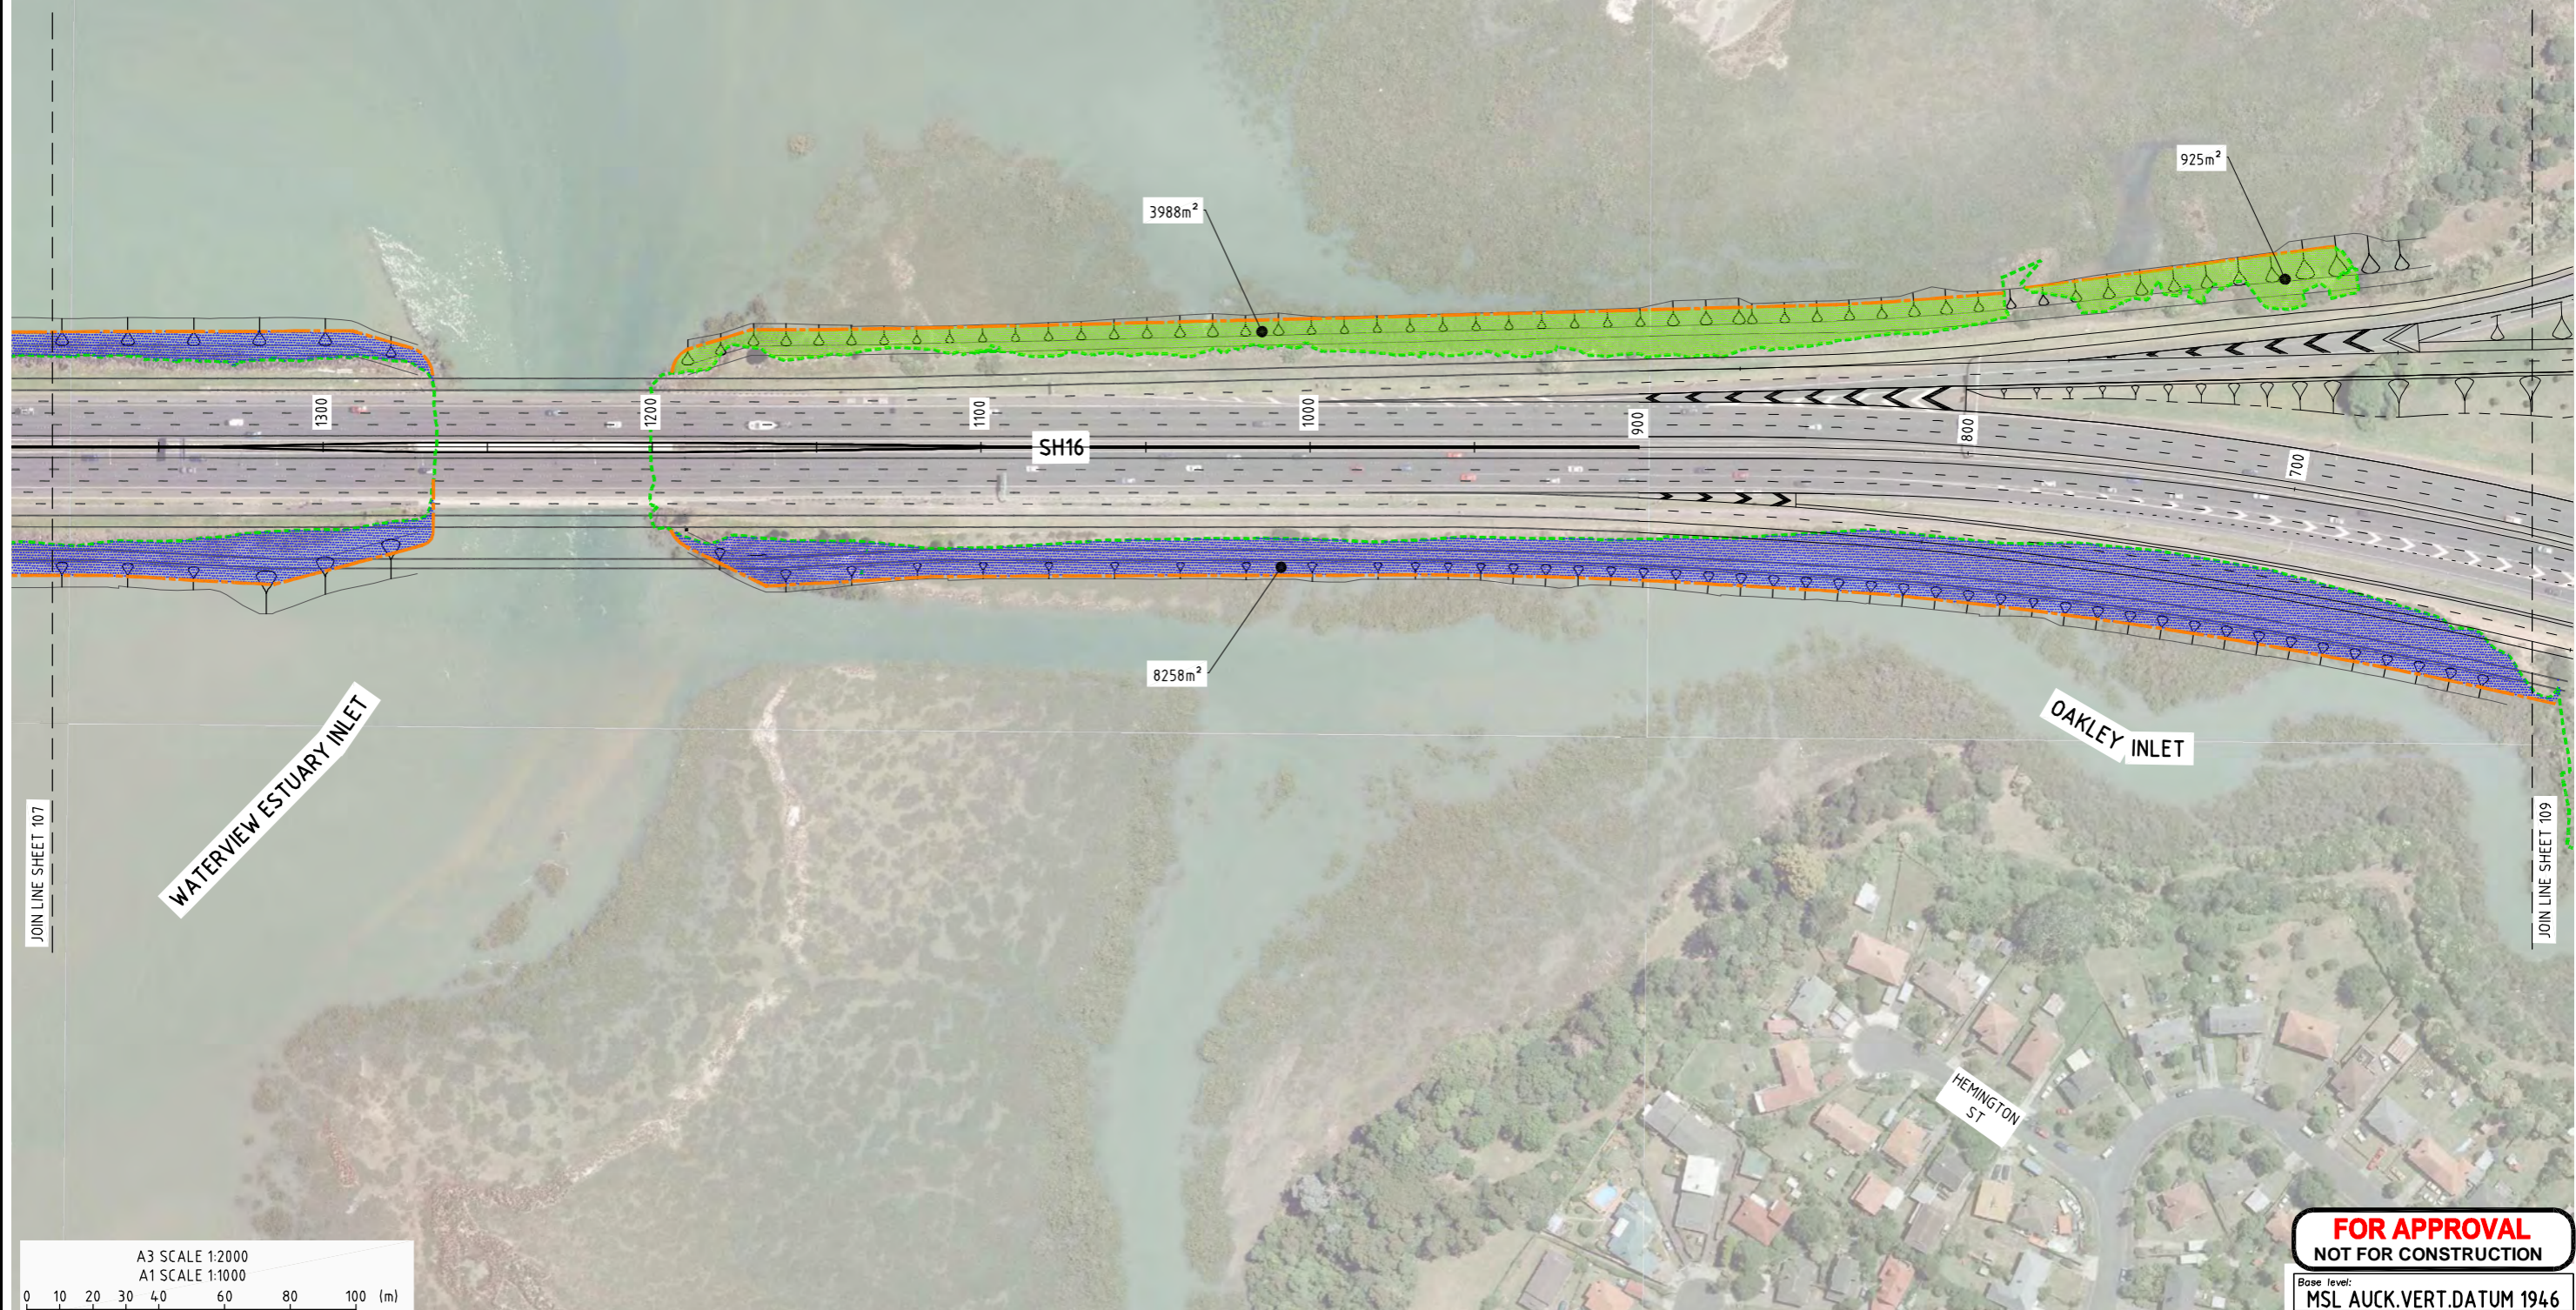

JOIN LINE SHEET 107

JOIN LINE SHEET 109

WATERVIEW ESTUARY INLET

OAKLEY INLET

HEMINGTON ST

SH16



FOR APPROVAL
NOT FOR CONSTRUCTION

Base Level:
MSL AUCK.VERT.DATUM 1946

Grid Reference:
Mt Eden 2000

Originator No.

Project No.
20.111-3-D-N-520-108

Rev.
B

No.	Revision	By	Chk	Appd	Date
B	ISSUED FOR STATUTORY APPROVAL	AG	AH	JH	02.08.10
A	ISSUED FOR SRT/NZTA REVIEW	AG	AH	JH	23.06.10

Drawing Originator:
aurecon
Aurecon New Zealand Limited
139 Carlton Gore Road (PO Box 9762) Newmarket, Auckland New Zealand
Telephone: +64 9 520-8019
Facsimile: +61 9 524-7816
Email: auckland@aurecongroup.com

Original Scale (A1)	1:1000	Design Engineer	AG
Reduced Scale (A3)	1:2000	Review Engineer	AH
		Drafting Checked	WC
		Consultant Approval	JH
		Reviewed by Beca	--

NZ TRANSPORT AGENCY
WAKA KOTAHU

Project:
WATERVIEW CONNECTION PROJECT
SH16 / SH20

Title:
RECLAMATION PLAN
SHEET 8