






# Legend

## Existing Designated Works - Waitakere City Council



-  Auckland - Kumeu Motorway (SH16) - NZTA1
-  Electricity Supply Purposes - Substation - V3
-  Rutherford High School - ME43
-  Watercare Services Pumping Station - WSL9


## Existing Designated Works / Concept Plans - Auckland City Council

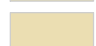(Note: All public roads shown are subject to ACC designation B08-04)

-  Railway Purposes: Avondale Southdown Line - G08-05
-  Railway Purposes: North Auckland Railway - H13-09
-  Motorway (SH16) - A07-01
-  Construction of a Public Road - C01-07
-  Motorway Interchange Ramps - C01-06
-  Proposed Motorway; Proposed Motorway & Railway; Proposed Road, Hayr Rd to Richardson Rd - F05-05
-  State Highway 20 - Hillsborough to Richardson Road - H08-05, H08-06, H08-07
-  Council Carpark, Great North Rd - C06-08
-  Council Carpark, Great North Rd - D05 -03
-  Council Carpark, Huia Road - D04-08
-  Council Carpark, Parr Road (North) - D04-09
-  Council Carpark, Stoddard Rd - F05-07
-  Council Carpark, Western Springs - D06-08
-  Proposed Public Reserve, Great North Rd - E03-06
-  Proposed Public Reserve, Trent St - E04-09
-  Proposed Reserve & Accessway, Great North Rd/Oakley Creek - E04-08
-  Waterview Primary School, Herdman Street - D04-03
-  Community Centre, Huia Road - D04-11
-  Concept Plan: Christ the King Parish Precinct - F05-10
-  Electrical Works (Substation), Great North Road - D05-05
-  Proposed Regional Road - D05-06
-  Water Treatment Plant - D05-09
-  Concept Plan - Carrington Polytechnic - D04-10
-  Concept Plan - Public Health Site - Mental Health Block - Carrington - D04-14
-  Concept Plan - Public Health Site Sutherland Block - Carrington - D04-12


## Proposed SH20 / SH16 - Designation

-  Proposed Designation
-  Proposed Sub-Surface Designation

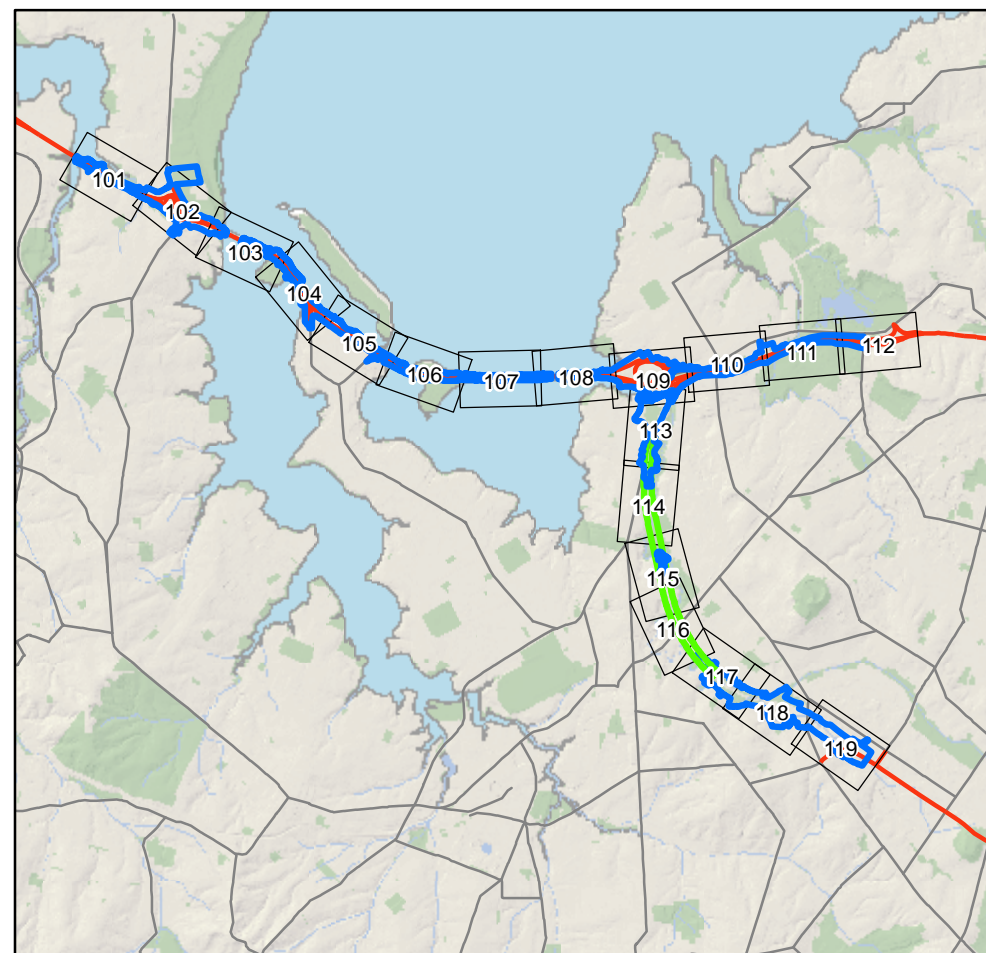

Overview

No.	Revision	By	Chk	Appd	Date
B	ISSUE FOR STATUTORY APPROVAL	AYF	TM3	AH4	04/08/10
A	ISSUE FOR SRT/ NZTA REVIEW	AYF	OK	AH4	24/06/10


Drawing Originator:		Designer	AYF
		Reviewer	BTM
Original Scale (A1)	1:1000	Drafting Checked	AYF
Reduced Scale (A3)	1:2000	Consultant Approval	AJL




Project: WATERVIEW CONNECTION PROJECT SH16 / SH20

Title: DESIGNATION PLANS LEGEND

<b>FOR APPROVAL</b> NOT FOR CONSTRUCTION	
Base Level: MSLAUCK VERT. DATUM 1946	
Grid Reference: MT EDEN 2000	
Originator Number:	
Project No. 20.1.11-3-D-G-901-100	Rev. B

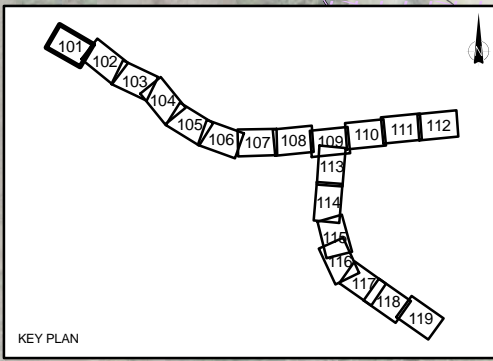

KEY PLAN

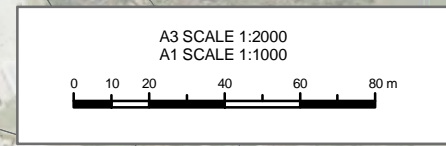

**FOR APPROVAL**  
NOT FOR CONSTRUCTION

Base Level:  
MSLAUCK VERT. DATUM 1946

Grid Reference:  
MT EDEN 2000

Originator Number:  
20.1.11-3-D-G-901-101

Project No. 20.1.11-3-D-G-901-101 Rev. B



No.	Revision	By	Chk	Appd	Date
B	ISSUE FOR STATUTORY APPROVAL	AYF	TM3	AH4	04/08/10
A	ISSUE FOR SRT/NZTA REVIEW	AYF	OK	AH4	24/06/10

Drawing Originator:


Original Scale (A1)	1:1000	Designer	AYF
Reduced Scale (A3)	1:2000	Reviewer	ON
		Drafting Checked	AYF
		Consultant Approval	JH

Project:  
**WATERVIEW CONNECTION PROJECT**  
 SH16 / SH20

Title:  
**DESIGNATION PLANS**  
 SHEET NO: 1 OF 19

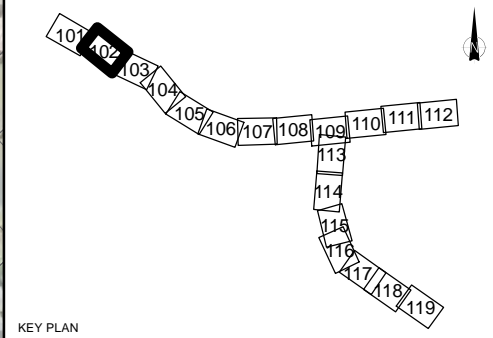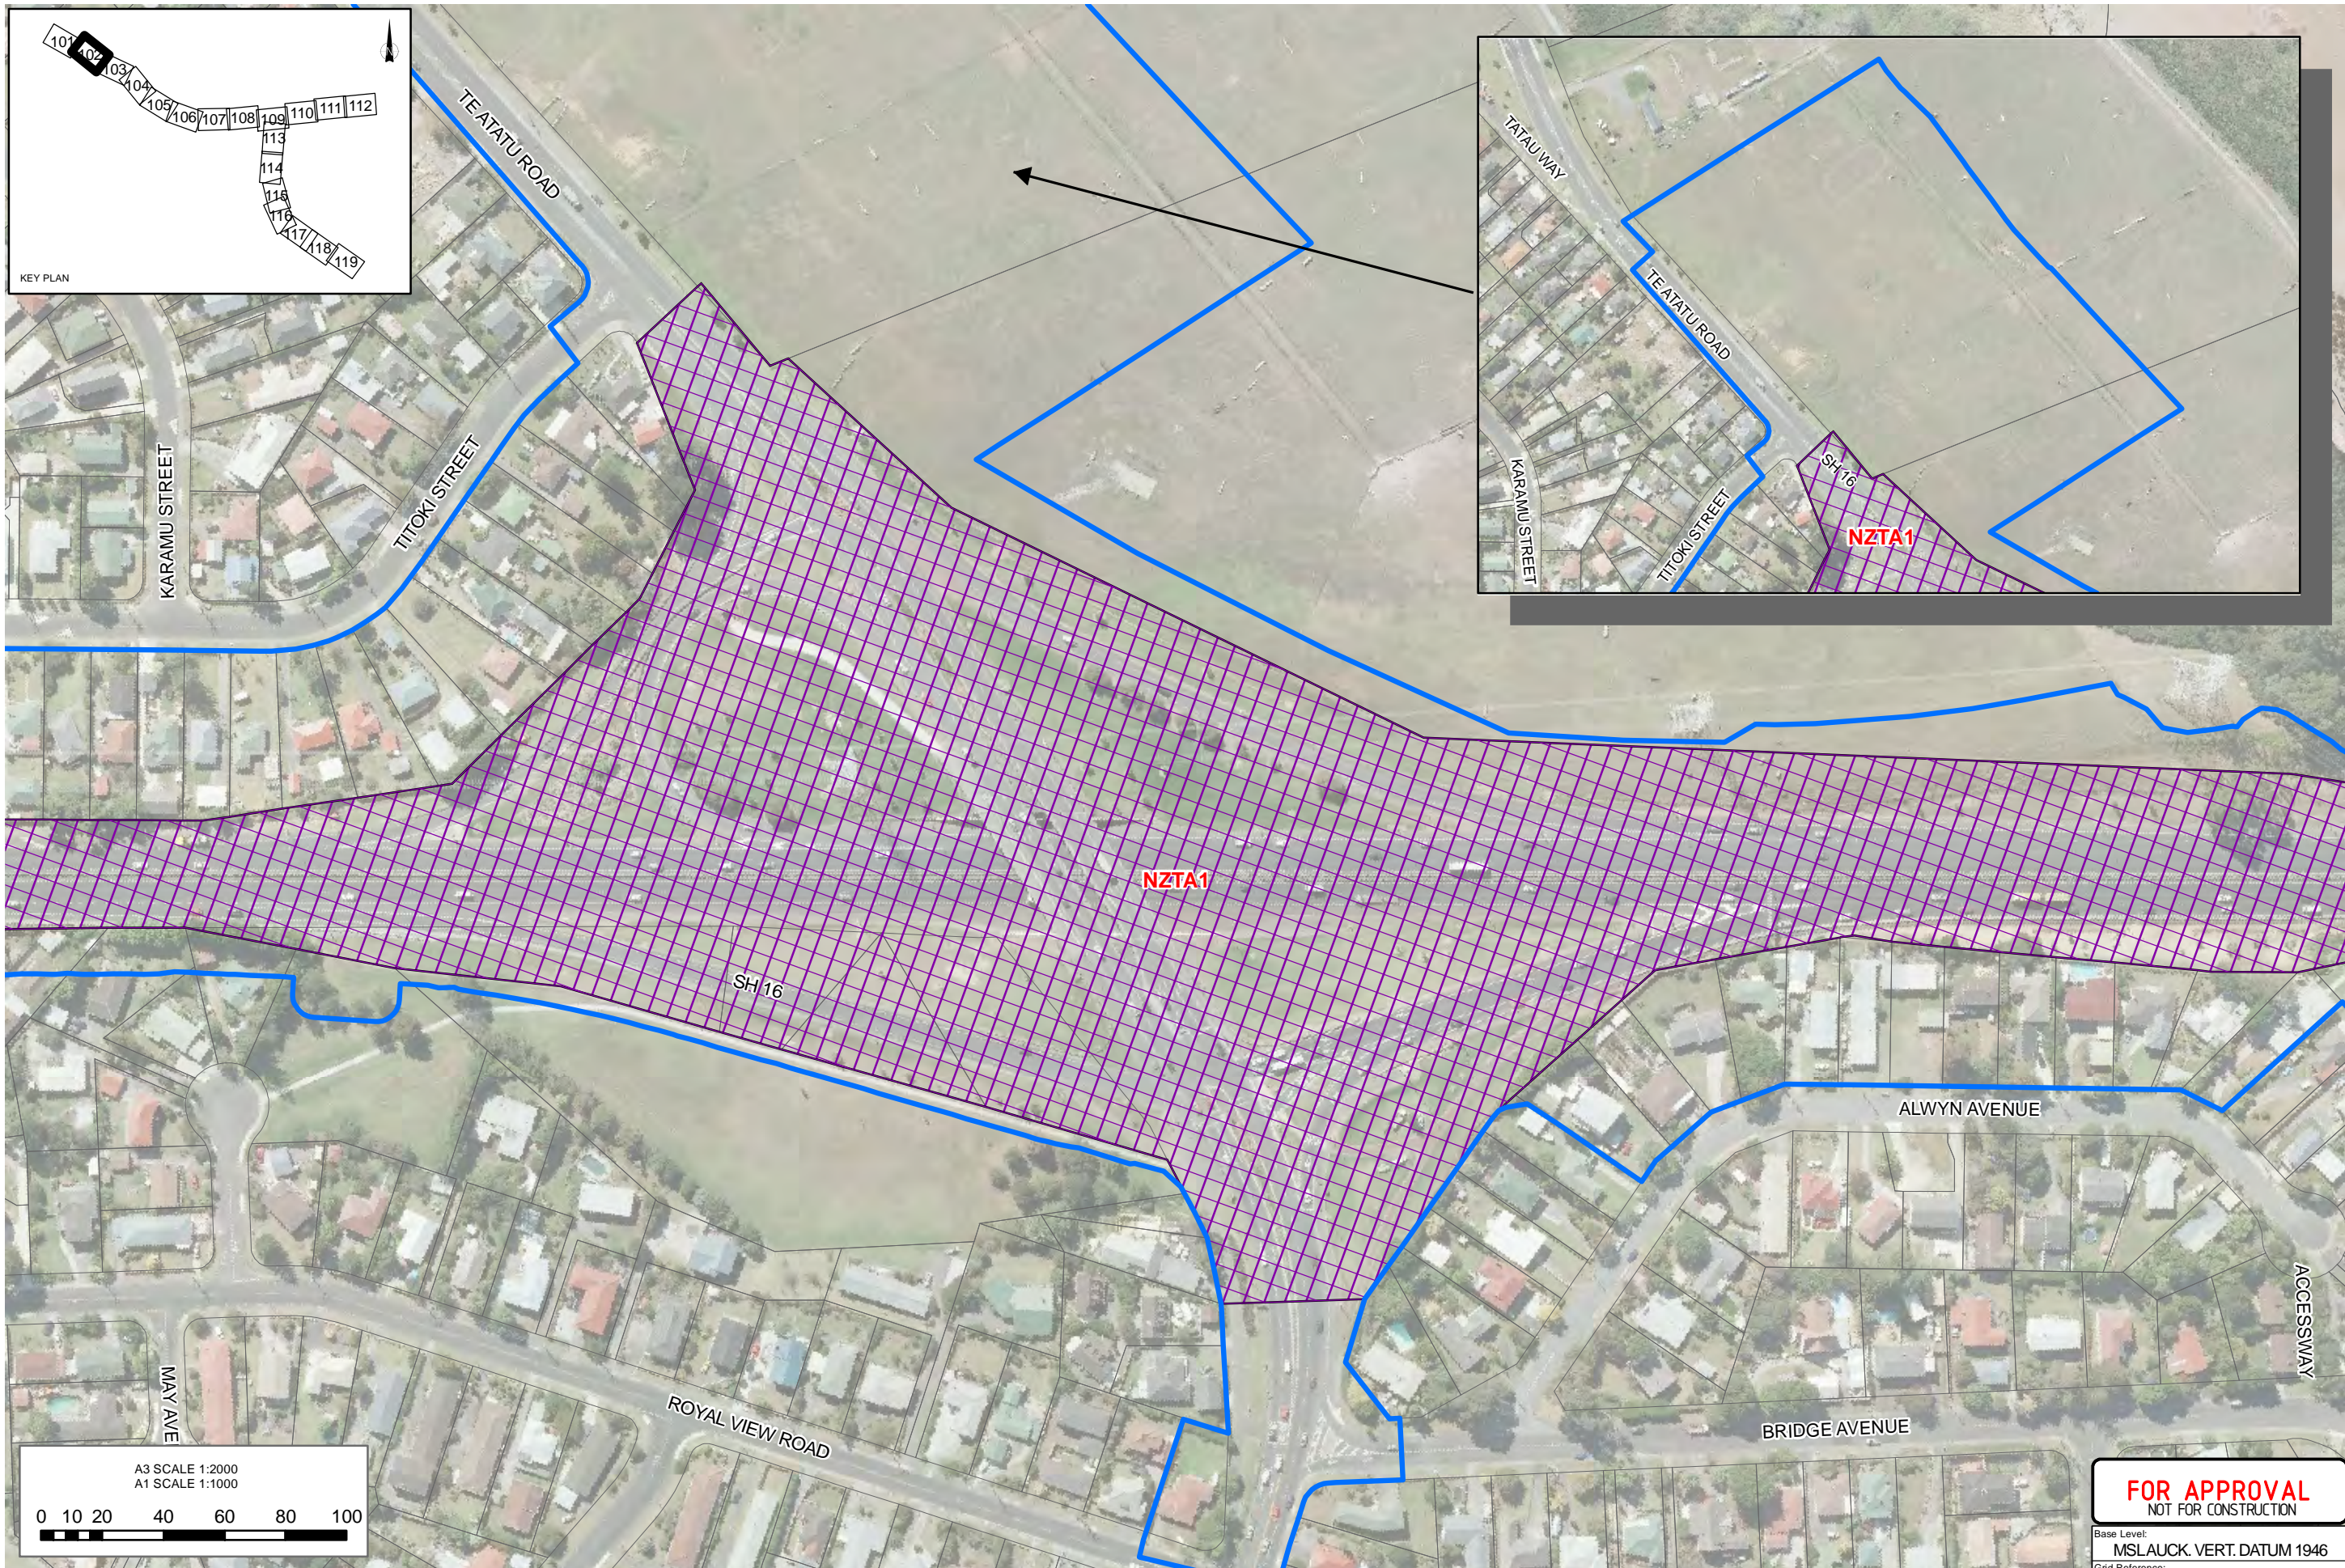

KEY PLAN

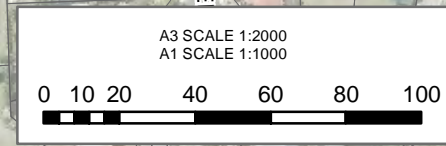

**FOR APPROVAL**  
NOT FOR CONSTRUCTION

Base Level:  
MSLAUCK VERT. DATUM 1946  
Grid Reference:  
MT EDEN 2000  
Originator Number:  
Project No.  
20.1.11-3-D-G-901-102  
Rev. C

No.	Revision	By	Chk	Appd	Date
C	ISSUE FOR DC.1A/RC.3 COMPLIANCE	AYF	OK	AH4	31/08/11
B	ISSUE FOR STATUTORY APPROVAL	AYF	TM3	AH4	04/08/10
A	ISSUE FOR SRT/NZTA REVIEW	AYF	OK	AH4	24/06/10

Drawing Originator:  
**Beca**


Original Scale (A1)	1:1000	Designer	AYF
Reduced Scale (A3)	1:2000	Reviewer	BTM
		Drafting Checked	AYF
		Consultant Approval	AJL




Project:  
**WATERVIEW CONNECTION PROJECT**  
SH16 / SH20

Title:  
**DESIGNATION PLANS**  
SHEET NO: 2 OF 19

Document No. P:\381\38142381\001\GIS5\_Workspaces\01\_mxd\2010\_Footprint\_Designation\_Plans\Designation\_Plans\110807\_Designations\_Plan\_Rev3.mxd

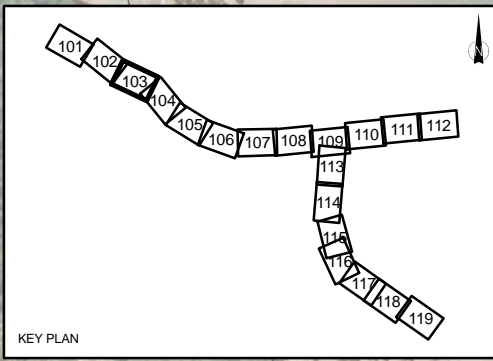

KEY PLAN

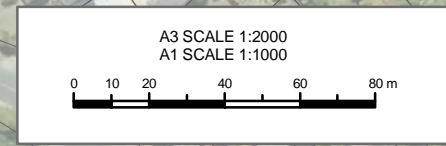

**FOR APPROVAL**  
NOT FOR CONSTRUCTION

Base Level:  
MSLAUCK VERT. DATUM 1946

Grid Reference:  
MT EDEN 2000

Originator Number:  
Project No. 20.1.11-3-D-G-901-103 Rev. B

No.	Revision	By	Chk	Appd	Date
B	ISSUE FOR STATUTORY APPROVAL	AYF	TM3	AH4	04/08/10
A	ISSUE FOR SRT/NZTA REVIEW	AYF	OK	AH4	24/06/10

Drawing Originator:  
**BECA aurecon**



Original Scale (A1)	1:1000	Designer	AYF
Reduced Scale (A3)	1:2000	Reviewer	ON
		Drafting Checked	AYF
		Consultant Approval	JH




Project:  
**WATERVIEW CONNECTION PROJECT**  
SH16 / SH20

Title:  
**DESIGNATION PLANS**  
SHEET NO: 3 OF 19

Document No. P:\381\38142381\001\0155\_Workspaces\01\_mxd\2010\_Footprint\_Designation\_Plans\Designation\_Plans\100803\_Designations\_Plan\_Rev2.mxd

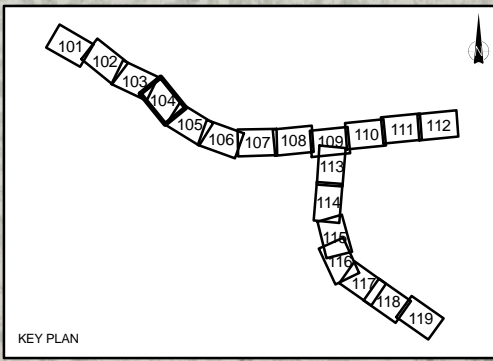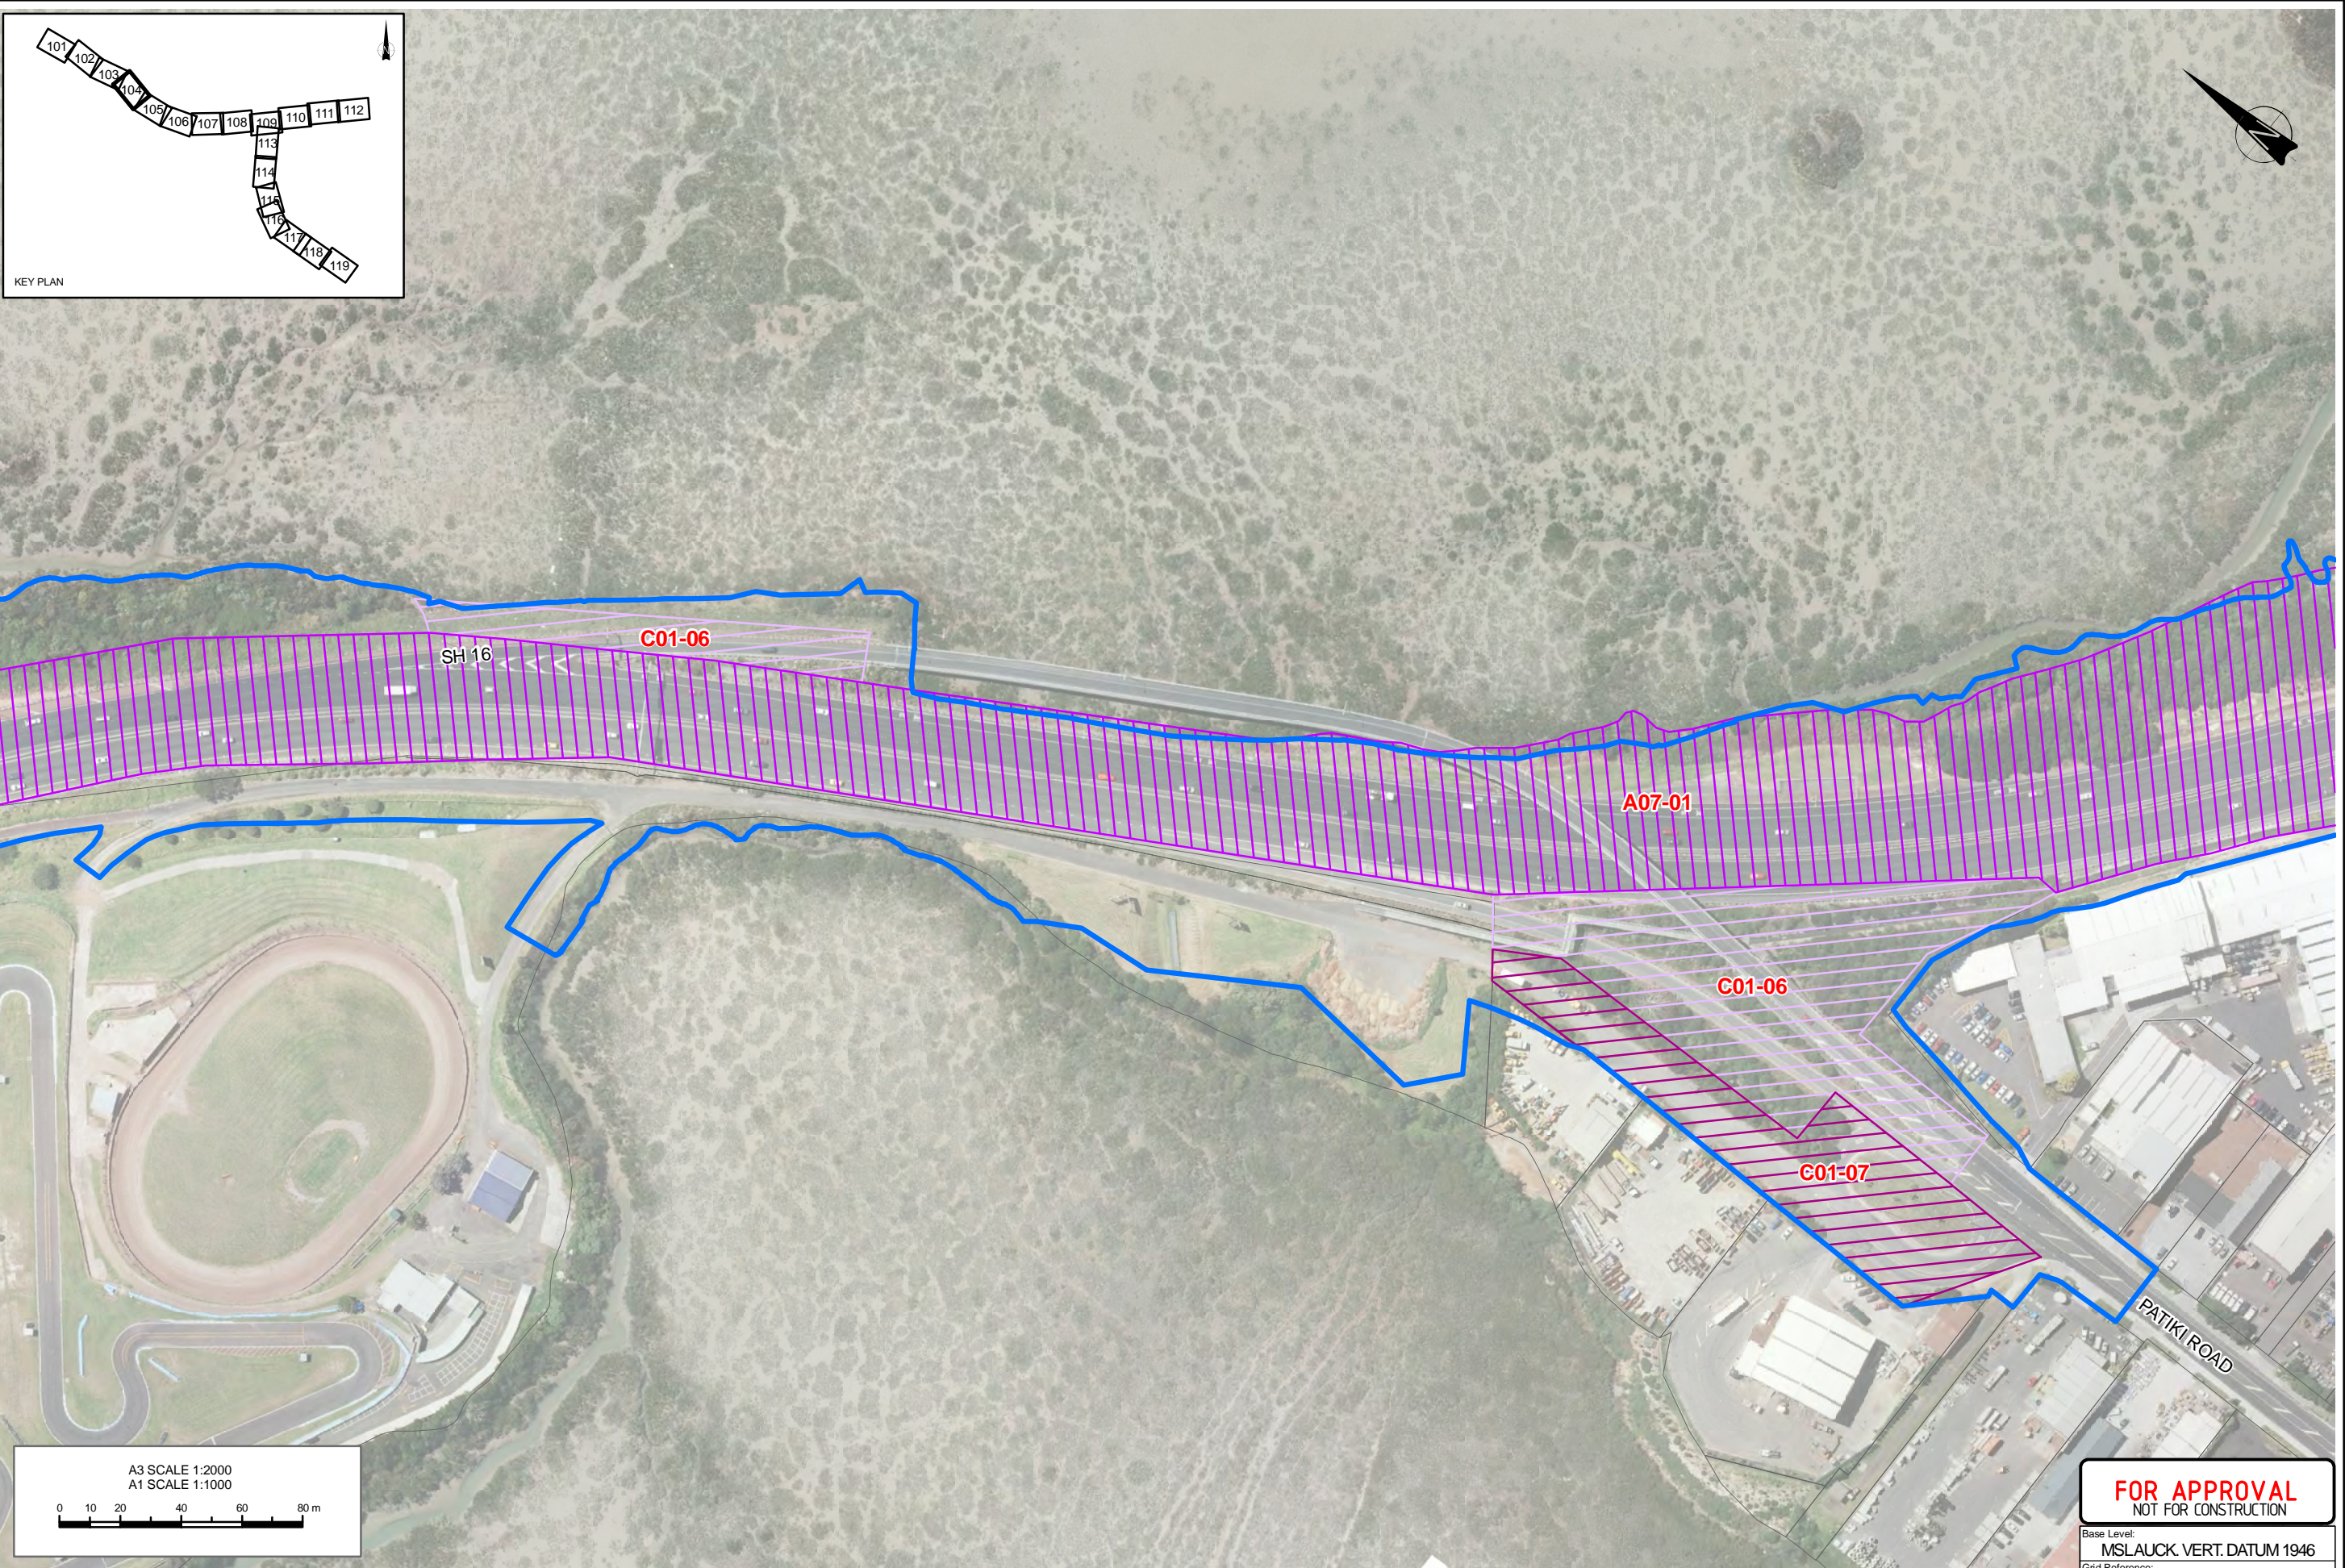

KEY PLAN

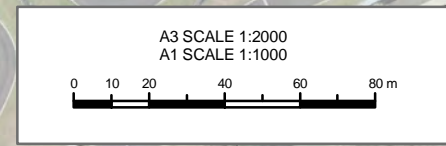

**FOR APPROVAL**  
NOT FOR CONSTRUCTION

Base Level:  
MSLAUCK VERT. DATUM 1946

Grid Reference:  
MT EDEN 2000

Originator Number:  
Project No. 20.1.11-3-D-G-901-104

Rev. B

No.	Revision	By	Chk	Appd	Date
B	ISSUE FOR STATUTORY APPROVAL	AYF	TM3	AH4	04/08/10
A	ISSUE FOR SRT/NZTA REVIEW	AYF	OK	AH4	24/06/10

Drawing Originator:  
**BECA aurecon**



Original Scale (A1)	1:1000	Designer	AYF
Reduced Scale (A3)	1:2000	Reviewer	ON
		Drafting Checked	AYF
		Consultant Approval	JH



Project:  
**WATERVIEW CONNECTION PROJECT**  
SH16 / SH20

Title:  
**DESIGNATION PLANS**  
SHEET NO: 4 OF 19

Document No. P:\381\38142381\001\GIS55\_Workspaces\01\_mxd\2010\_Footprint\_Designation\_Plans\100803\_Designations\_Plan\_Rev2.mxd

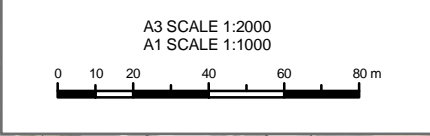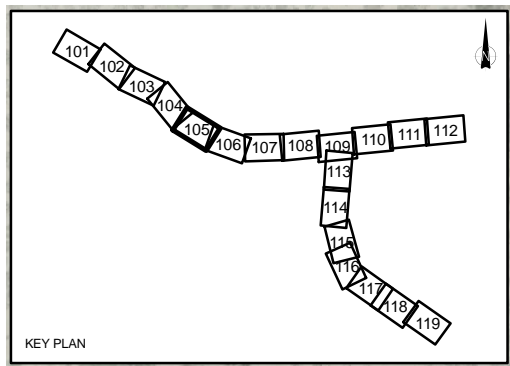

**FOR APPROVAL**  
NOT FOR CONSTRUCTION

Base Level:  
MSLAUCK VERT. DATUM 1946

Grid Reference:  
MT EDEN 2000

Originator Number:  
Project No. 20.1.11-3-D-G-901-105

No.	Revision	By	Chk	Appd	Date
B	ISSUE FOR STATUTORY APPROVAL	AYF	TM3	AH4	04/08/10
A	ISSUE FOR SRT/NZTA REVIEW	AYF	OK	AH4	24/06/10

Drawing Originator:  
**BECA aurecon**

Original Scale (A1)	1:1000	Designer	AYF
Reduced Scale (A3)	1:2000	Reviewer	ON
		Drafting Checked	AYF
		Consultant Approval	JH




Project:  
**WATERVIEW CONNECTION PROJECT**  
SH16 / SH20

Title:  
**DESIGNATION PLANS**  
SHEET NO: 5 OF 19

Rev. B

Document No. P:\381\38142381\001\GIS5\_Workspaces\01\_mxd\2010\_Footprint\_Designation\_Plans\Designation\_Plans\100803\_Designations\_Plan\_Rev2.mxd

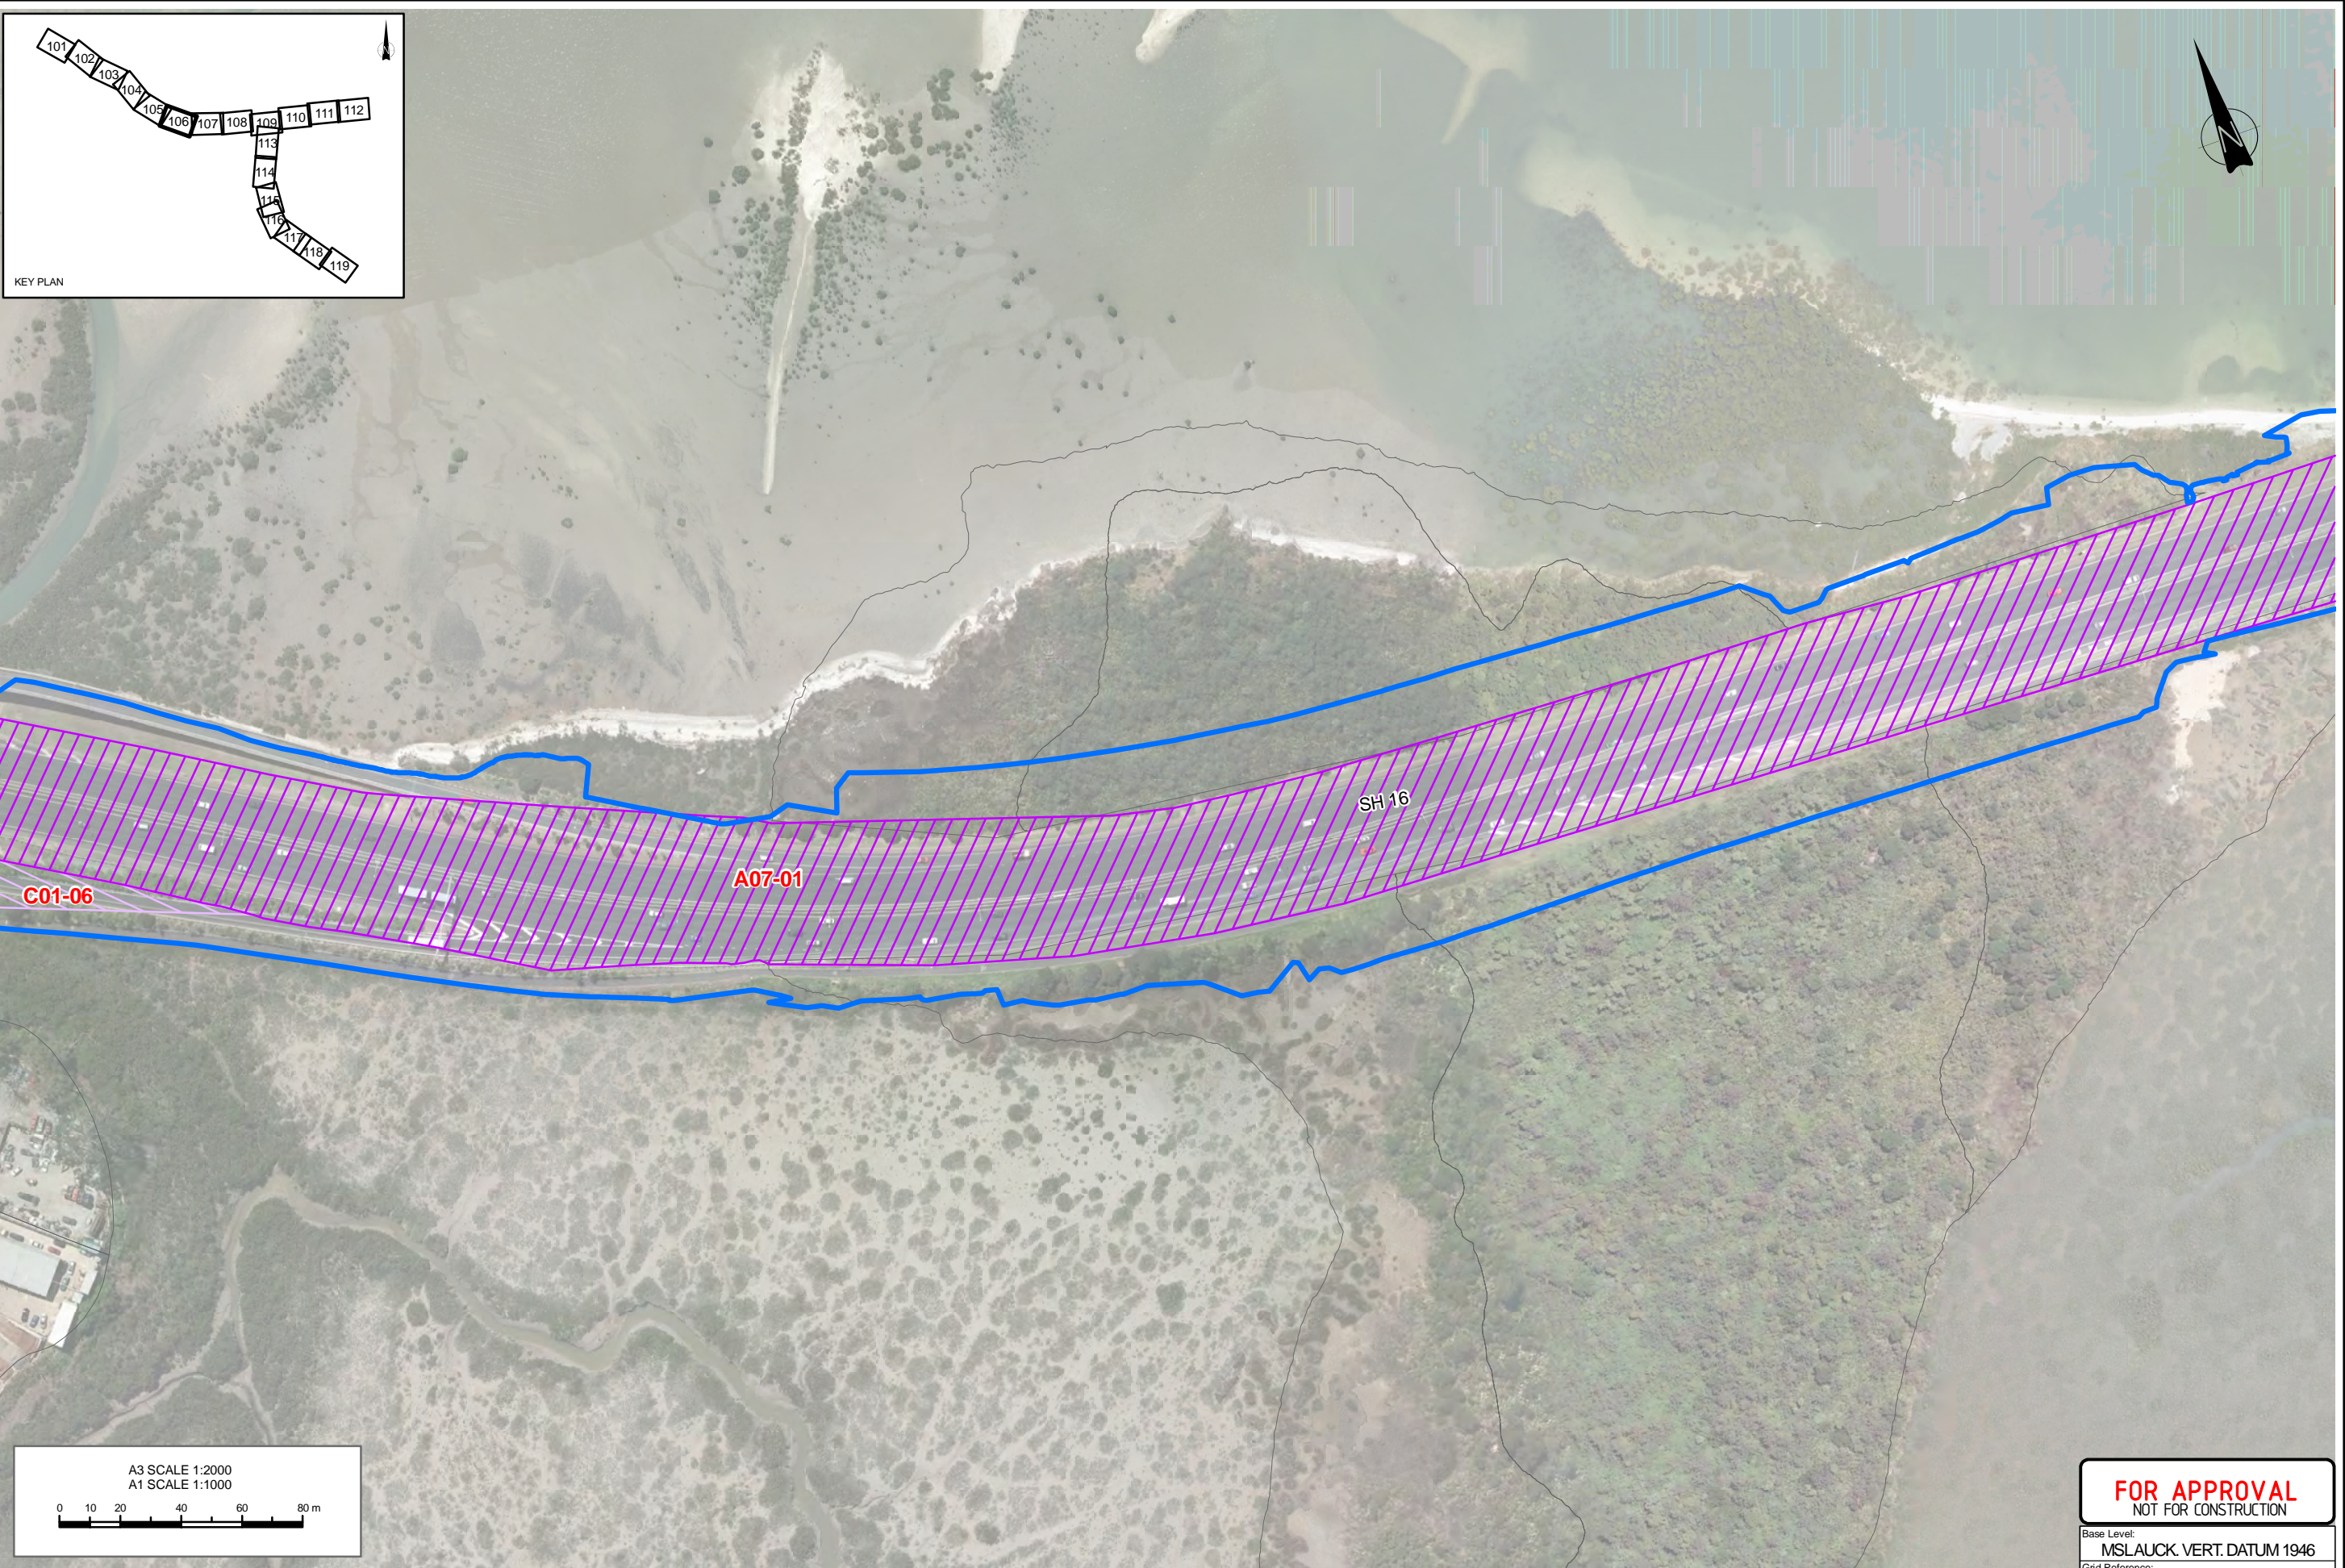

No.	Revision	By	Chk	Appd	Date
B	ISSUE FOR STATUTORY APPROVAL	AYF	TM3	AH4	04/08/10
A	ISSUE FOR SRT/NZTA REVIEW	AYF	OK	AH4	24/06/10

Drawing Originator:



Original Scale (A1)	1:1000	Designer	AYF
Reduced Scale (A3)	1:2000	Reviewer	ON
		Drafting Checked	AYF
		Consultant Approval	JH

Project: WATERVIEW CONNECTION PROJECT  
SH16 / SH20

Title: DESIGNATION PLANS  
SHEET NO: 6 OF 19

**FOR APPROVAL**  
NOT FOR CONSTRUCTION

Base Level: MSLAUCK VERT. DATUM 1946  
Grid Reference: MT EDEN 2000  
Originator Number:  
Project No. 20.1.11-3-D-G-901-106  
Rev. B

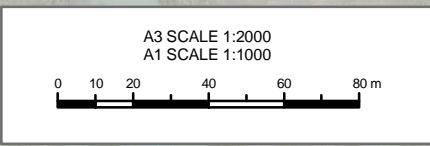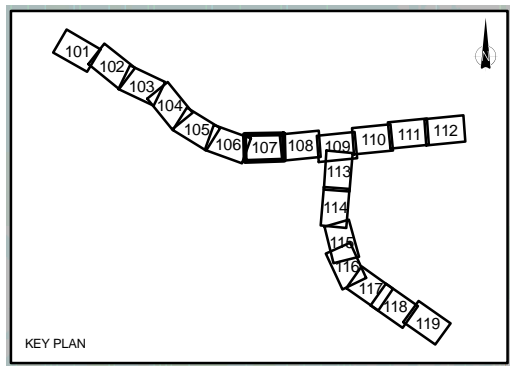

**FOR APPROVAL**  
NOT FOR CONSTRUCTION

Base Level:  
MSLAUCK VERT. DATUM 1946  
Grid Reference:  
MT EDEN 2000  
Originator Number:  
Project No.  
20.1.11-3-D-G-901-107  
Rev.  
B

No.	Revision	By	Chk	Appd	Date
B	ISSUE FOR STATUTORY APPROVAL	AYF	TM3	AH4	04/08/10
A	ISSUE FOR SRT/NZTA REVIEW	AYF	OK	AH4	24/06/10

Drawing Originator:  
**BECA aurecon**

Original Scale (A1)	1:1000	Designer	AYF
Reduced Scale (A3)	1:2000	Reviewer	ON
		Drafting Checked	AYF
		Consultant Approval	JH






Project:  
**WATERVIEW CONNECTION PROJECT**  
SH16 / SH20

Title:  
**DESIGNATION PLANS**  
SHEET NO: 7 OF 19

Document No. P:\381\38142381\001\GIS5\_Workspaces\01\_mxd\2010\_Footprint\_Designation\_Plans\Designation\_Plans\100803\_Designations\_Plan\_Rev2.mxd



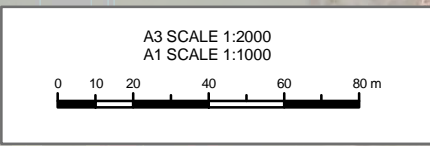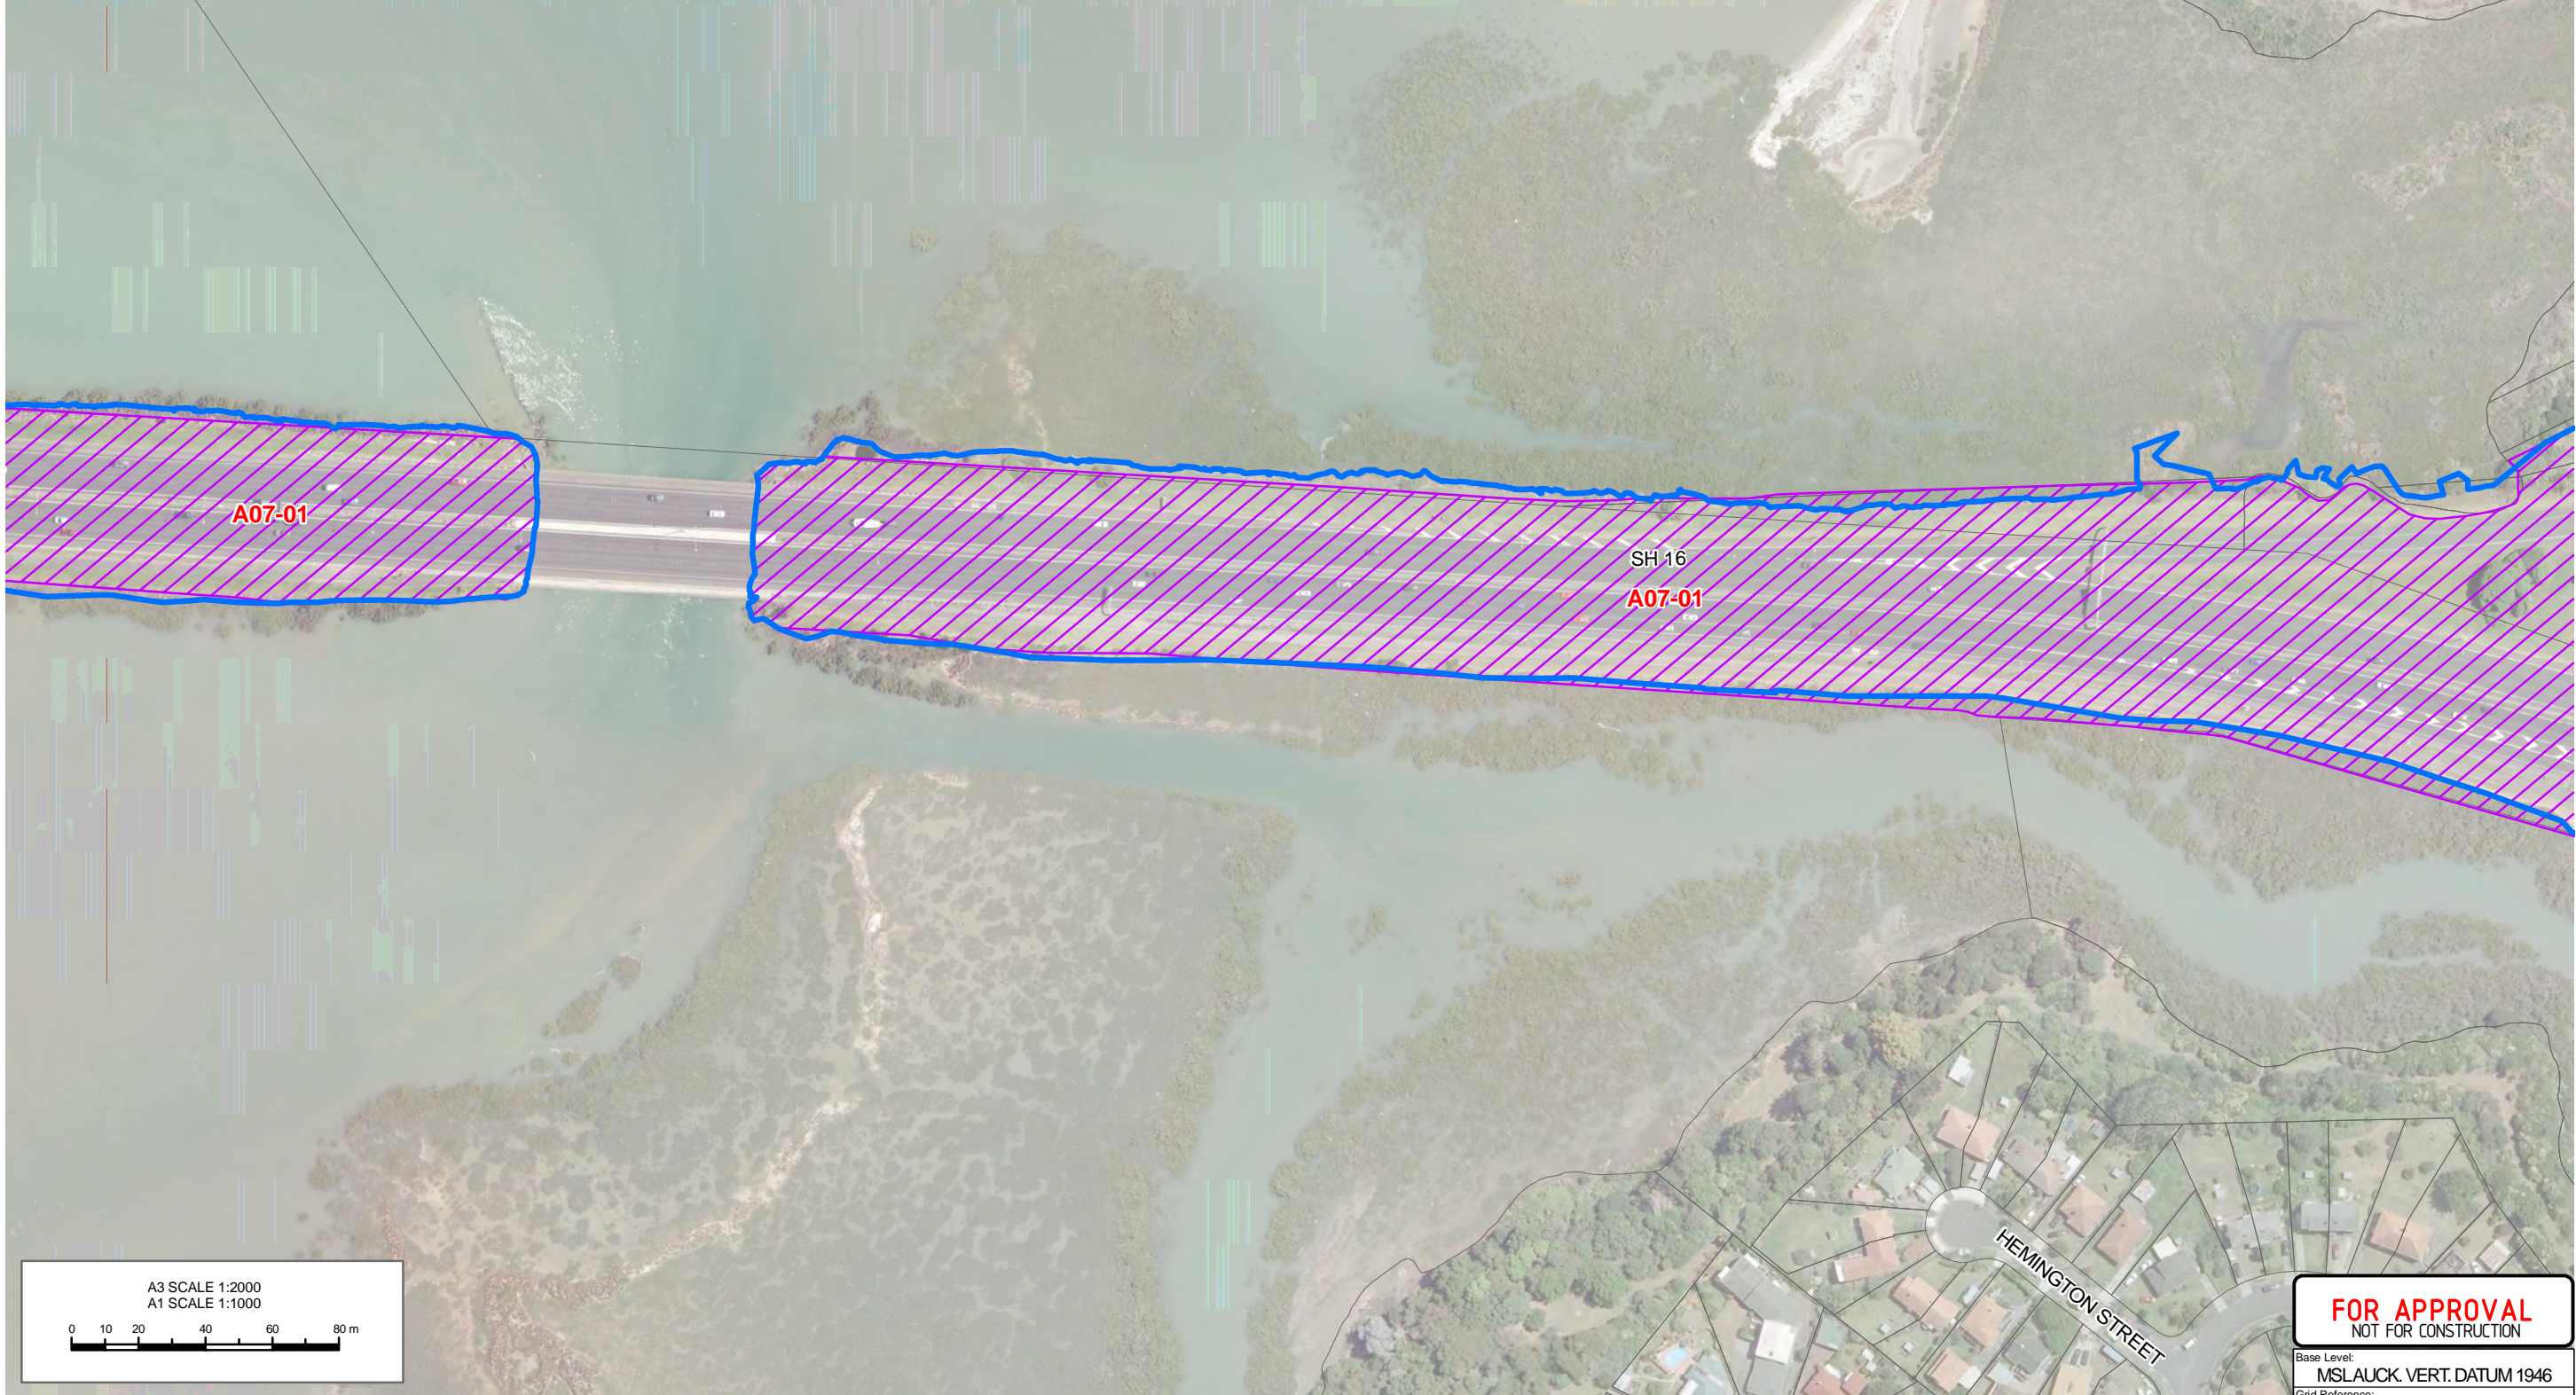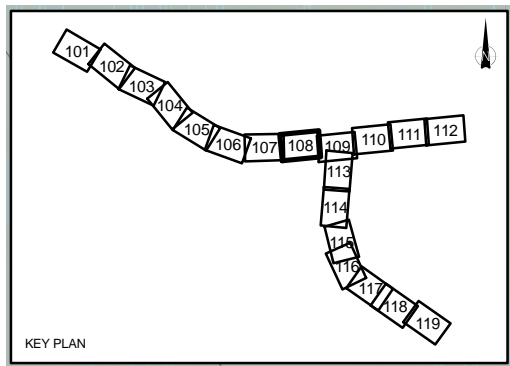

**FOR APPROVAL**  
NOT FOR CONSTRUCTION

No.	Revision	By	Chk	Appd	Date
B	ISSUE FOR STATUTORY APPROVAL	AYF	TM3	AH4	04/08/10
A	ISSUE FOR SRT/NZTA REVIEW	AYF	OK	AH4	24/06/10

Drawing Originator:  
**BECA aurecon**

Original Scale (A1)	1:1000	Designer	AYF
Reduced Scale (A3)	1:2000	Reviewer	ON
		Drafting Checked	AYF
		Consultant Approval	JH





Project:  
**WATERVIEW CONNECTION PROJECT**  
SH16 / SH20


Title:  
**DESIGNATION PLANS**  
SHEET NO: 8 OF 19

Base Level:	MSLAUCK VERT. DATUM 1946
Grid Reference:	MT EDEN 2000
Originator Number:	
Project No.	20.1.11-3-D-G-901-108
Rev.	B

Document No. P:\381\38142381\001\GIS5\_Workspaces\01\_Footprint\_Designation\_Plans\Designation\_Plans\100803\_Designations\_Plan\_Rev2.mxd

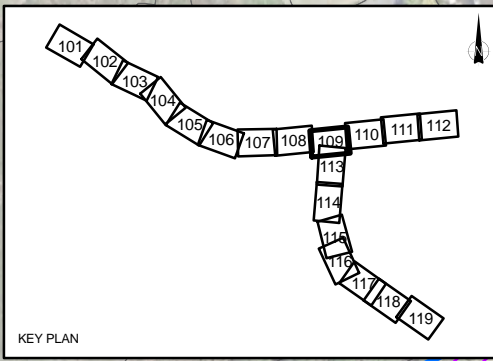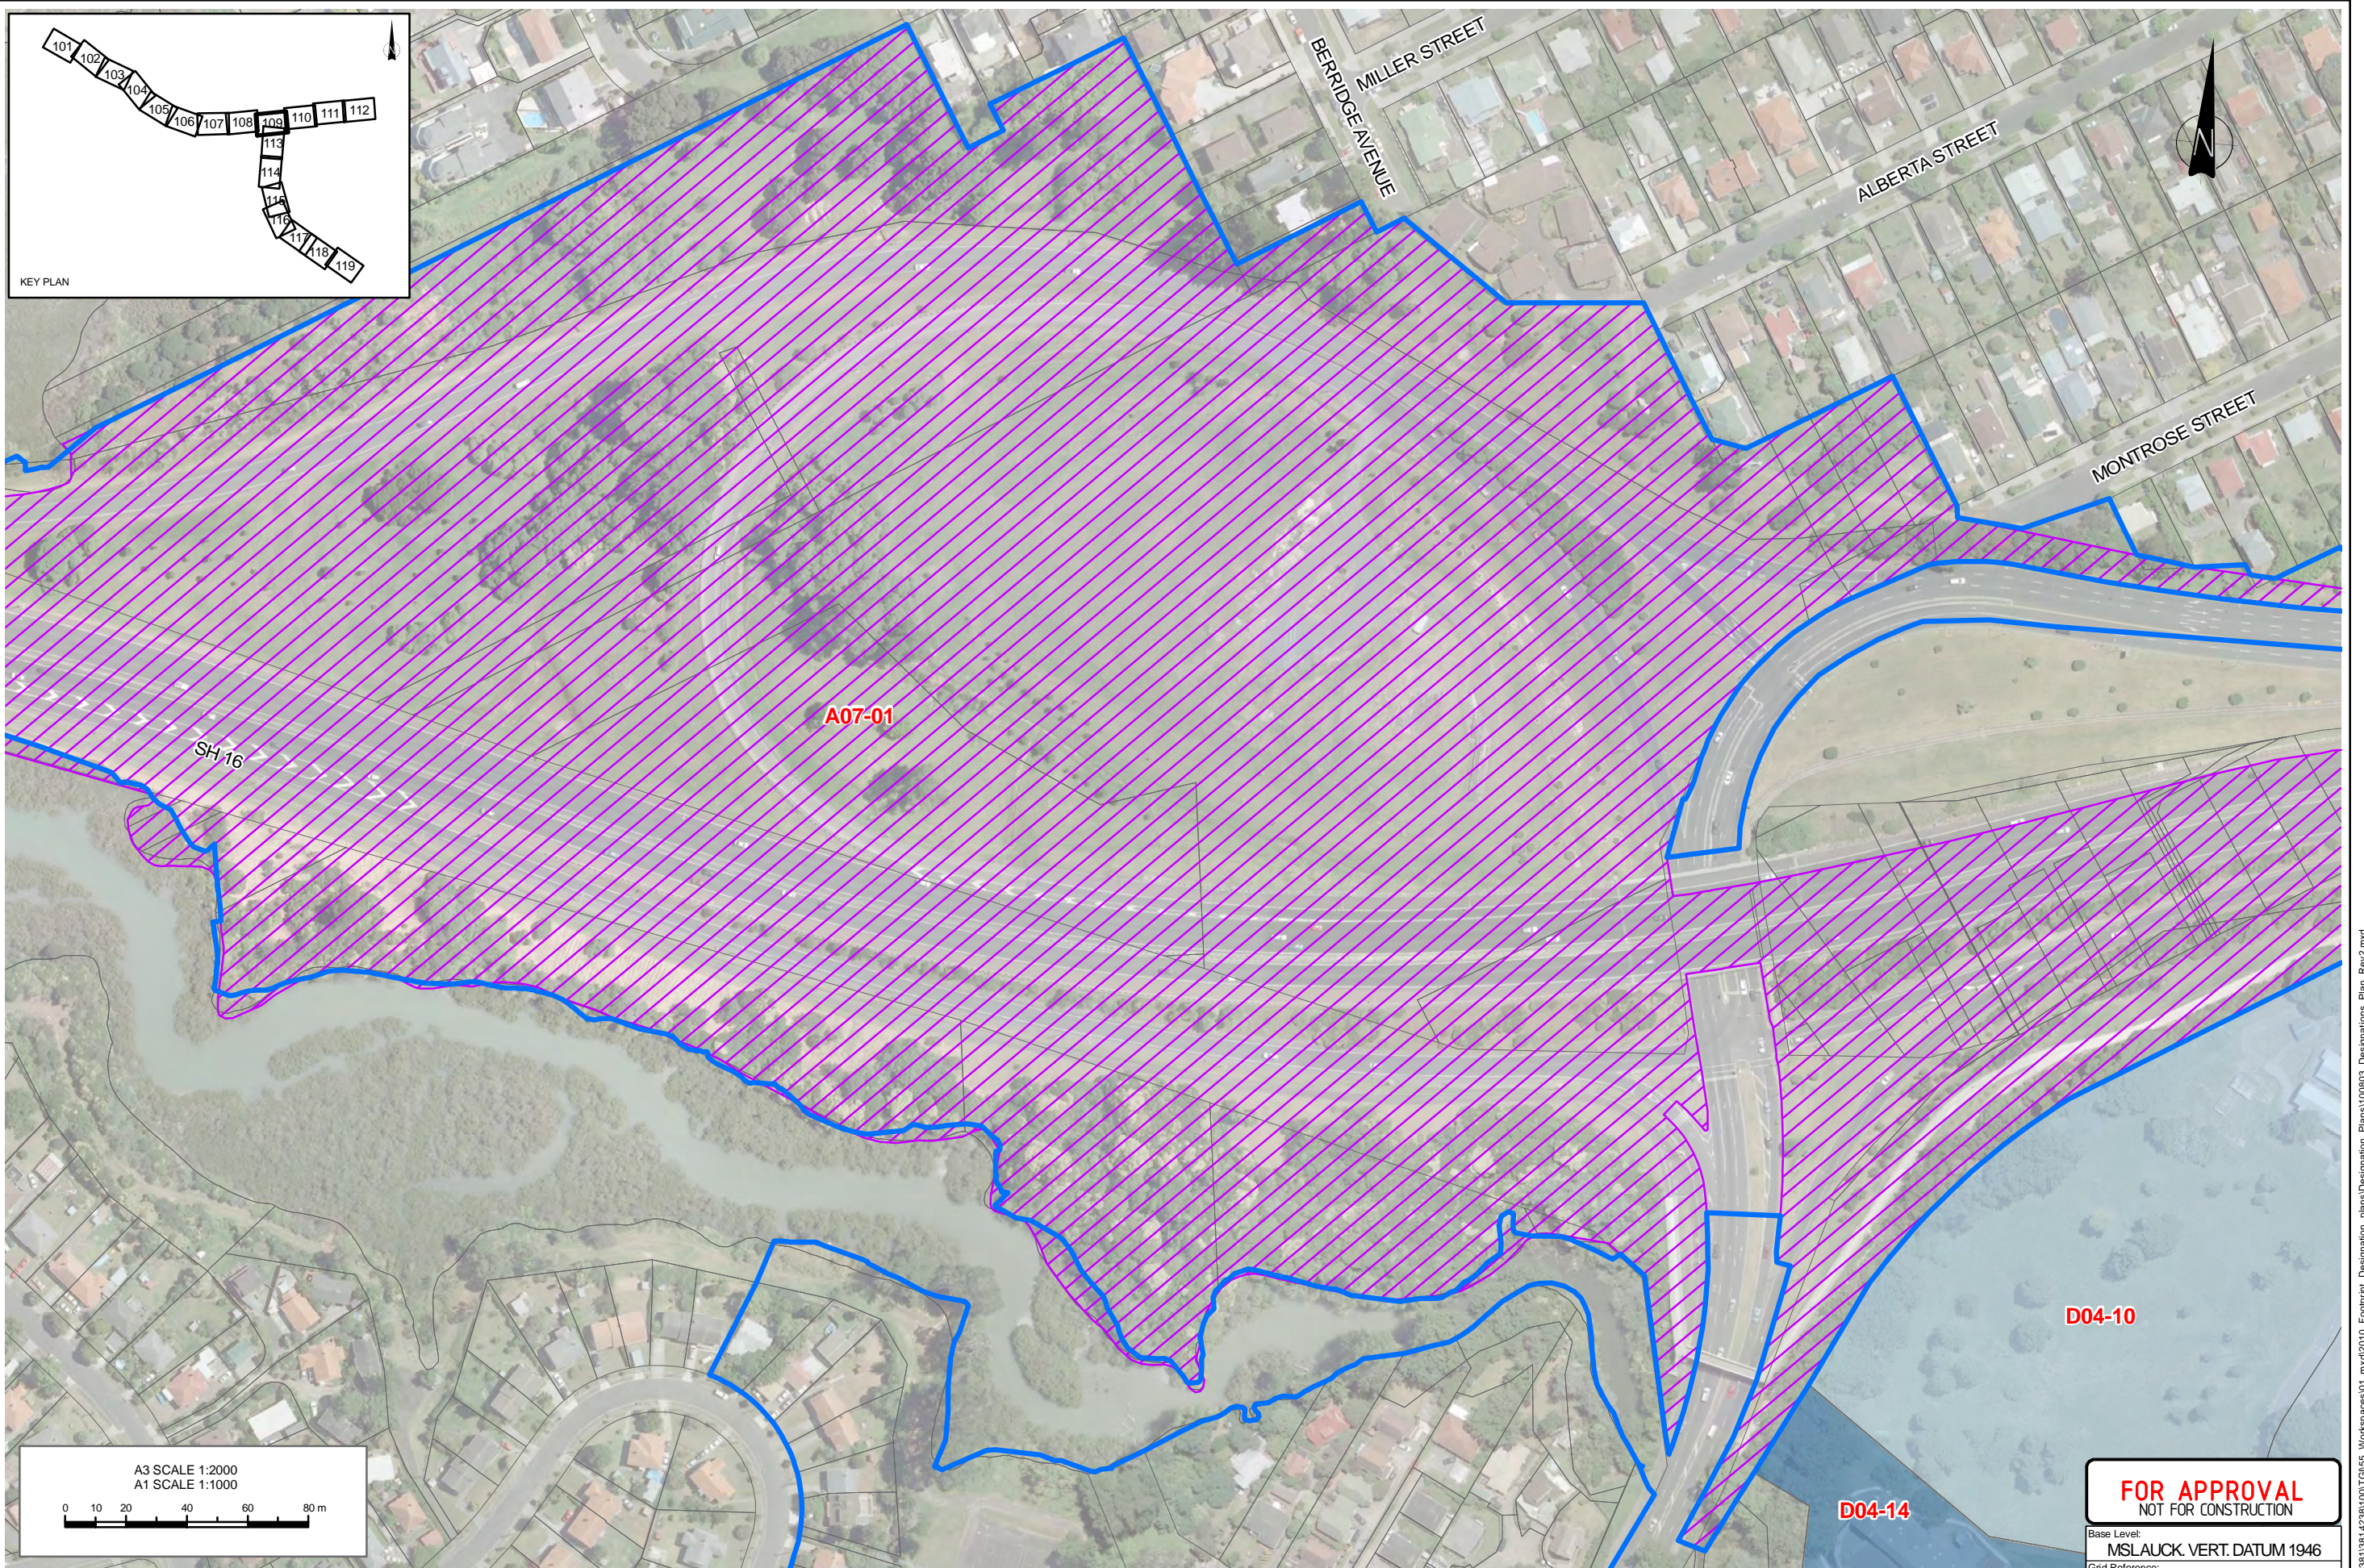

KEY PLAN

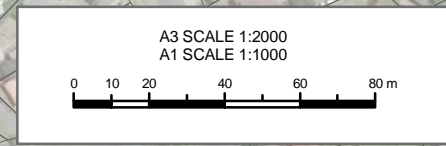

No.	Revision	By	Chk	Appd	Date
B	ISSUE FOR STATUTORY APPROVAL	AYF	TM3	AH4	04/08/10
A	ISSUE FOR SRT/NZTA REVIEW	AYF	OK	AH4	24/06/10

Drawing Originator:

Original Scale (A1)	1:1000	Designer	AYF
Reduced Scale (A3)	1:2000	Reviewer	BTM
		Drafting Checked	AYF
		Consultant Approval	AJL





Project: WATERVIEW CONNECTION PROJECT  
SH16 / SH20

Title: DESIGNATION PLANS  
SHEET NO: 9 OF 19

**FOR APPROVAL**  
NOT FOR CONSTRUCTION

Base Level: MSLAUCK VERT. DATUM 1946  
Grid Reference: MT EDEN 2000  
Originator Number:  
Project No. 20.1.11-3-D-G-901-109  
Rev. B

Document No. P:\381\38142381\001\GIS5\_Workspaces\01\_mxd\2010\_Footprint\_Designation\_Plans\Designation\_Plans\100803\_Designations\_Plan\_Rev2.mxd

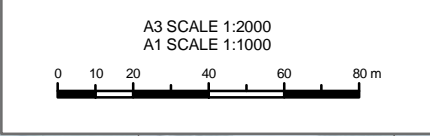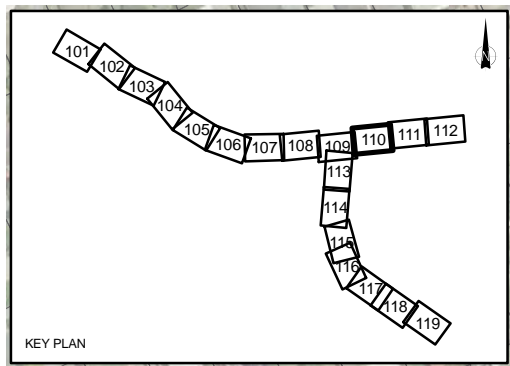

No.	Revision	By	Chk	Appd	Date
B	ISSUE FOR STATUTORY APPROVAL	AYF	TM3	AH4	04/08/10
A	ISSUE FOR SRT/NZTA REVIEW	AYF	OK	AH4	24/06/10

Drawing Originator:

Original Scale (A1)	1:1000	Designer	AYF
Reduced Scale (A3)	1:2000	Reviewer	BTM
		Drafting Checked	AYF
		Consultant Approval	AJL




Project: WATERVIEW CONNECTION PROJECT  
SH16 / SH20

Title: DESIGNATION PLANS  
SHEET NO: 10 OF 19


**FOR APPROVAL**  
NOT FOR CONSTRUCTION

Base Level: MSLAUCK VERT. DATUM 1946  
Grid Reference: MT EDEN 2000  
Originator Number:  
Project No. 20.1.11-3-D-G-901-110  
Rev. B

Document No. P:\381\38142381\001\GIS5\_Workspaces\01\_mxd\2010\_Footprint\_Designation\_Plans\100803\_Designations\_Plan\_Rev2.mxd

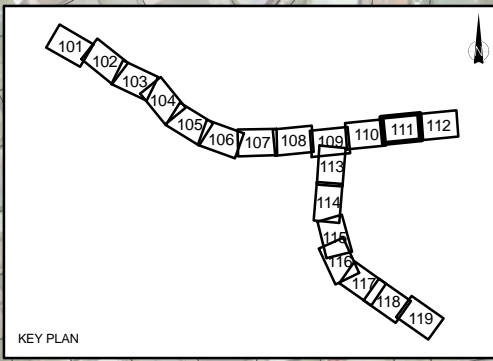

KEY PLAN

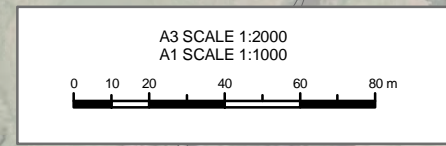

**FOR APPROVAL**  
NOT FOR CONSTRUCTION

Base Level:  
MSLAUCK VERT. DATUM 1946

Grid Reference:  
MT EDEN 2000

Originator Number:  
Project No. 20.1.11-3-D-G-901-111 Rev. B

No.	Revision	By	Chk	Appd	Date
B	ISSUE FOR STATUTORY APPROVAL	AYF	TM3	AH4	04/08/10
A	ISSUE FOR SRT/NZTA REVIEW	AYF	OK	AH4	24/06/10

Drawing Originator:


Original Scale (A1)	Designer	AYF
1:1000	Reviewer	BTM
Reduced Scale (A3)	Drafting Checked	AYF
1:2000	Consultant Approval	AJL



Project:  
**WATERVIEW CONNECTION PROJECT**  
SH16 / SH20

Title:  
**DESIGNATION PLANS**  
SHEET NO: 11 OF 19

Document No. P:\381\38142381\001\GIS5\_Workspaces\01\_mxd\2010\_Footprint\_Designation\_Plans\Designation\_Plans\100803\_Designations\_Plan\_Rev2.mxd

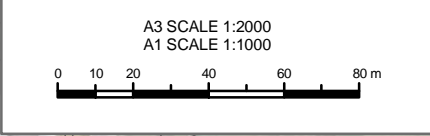

**FOR APPROVAL**  
NOT FOR CONSTRUCTION

Base Level: MSLAUCK VERT. DATUM 1946  
Grid Reference: MT EDEN 2000  
Originator Number:  
Project No. 20.1.11-3-D-G-901-112  
Rev. B

No.	Revision	By	Chk	Appd	Date
B	ISSUE FOR STATUTORY APPROVAL	AYF	TM3	AH4	04/08/10
A	ISSUE FOR SRT/NZTA REVIEW	AYF	OK	AH4	24/06/10

Drawing Originator:  
**Beca**




Original Scale (A1)	1:1000	Designer	AYF
Reduced Scale (A3)	1:2000	Reviewer	BTM
		Drafting Checked	AYF
		Consultant Approval	AJL

NZ TRANSPORT AGENCY  
WAKA KOTAHĪ

Project: WATERVIEW CONNECTION PROJECT  
SH16 / SH20

Title: DESIGNATION PLANS  
SHEET NO: 12 OF 19

Document No. P:\381\38142381\001\GIS5\_Workspaces\01\_mxd\2010\_Footprint\_Designation\_Plans\Designation\_Plans\100803\_Designations\_Plan\_Rev2.mxd

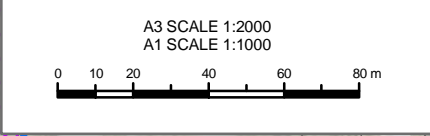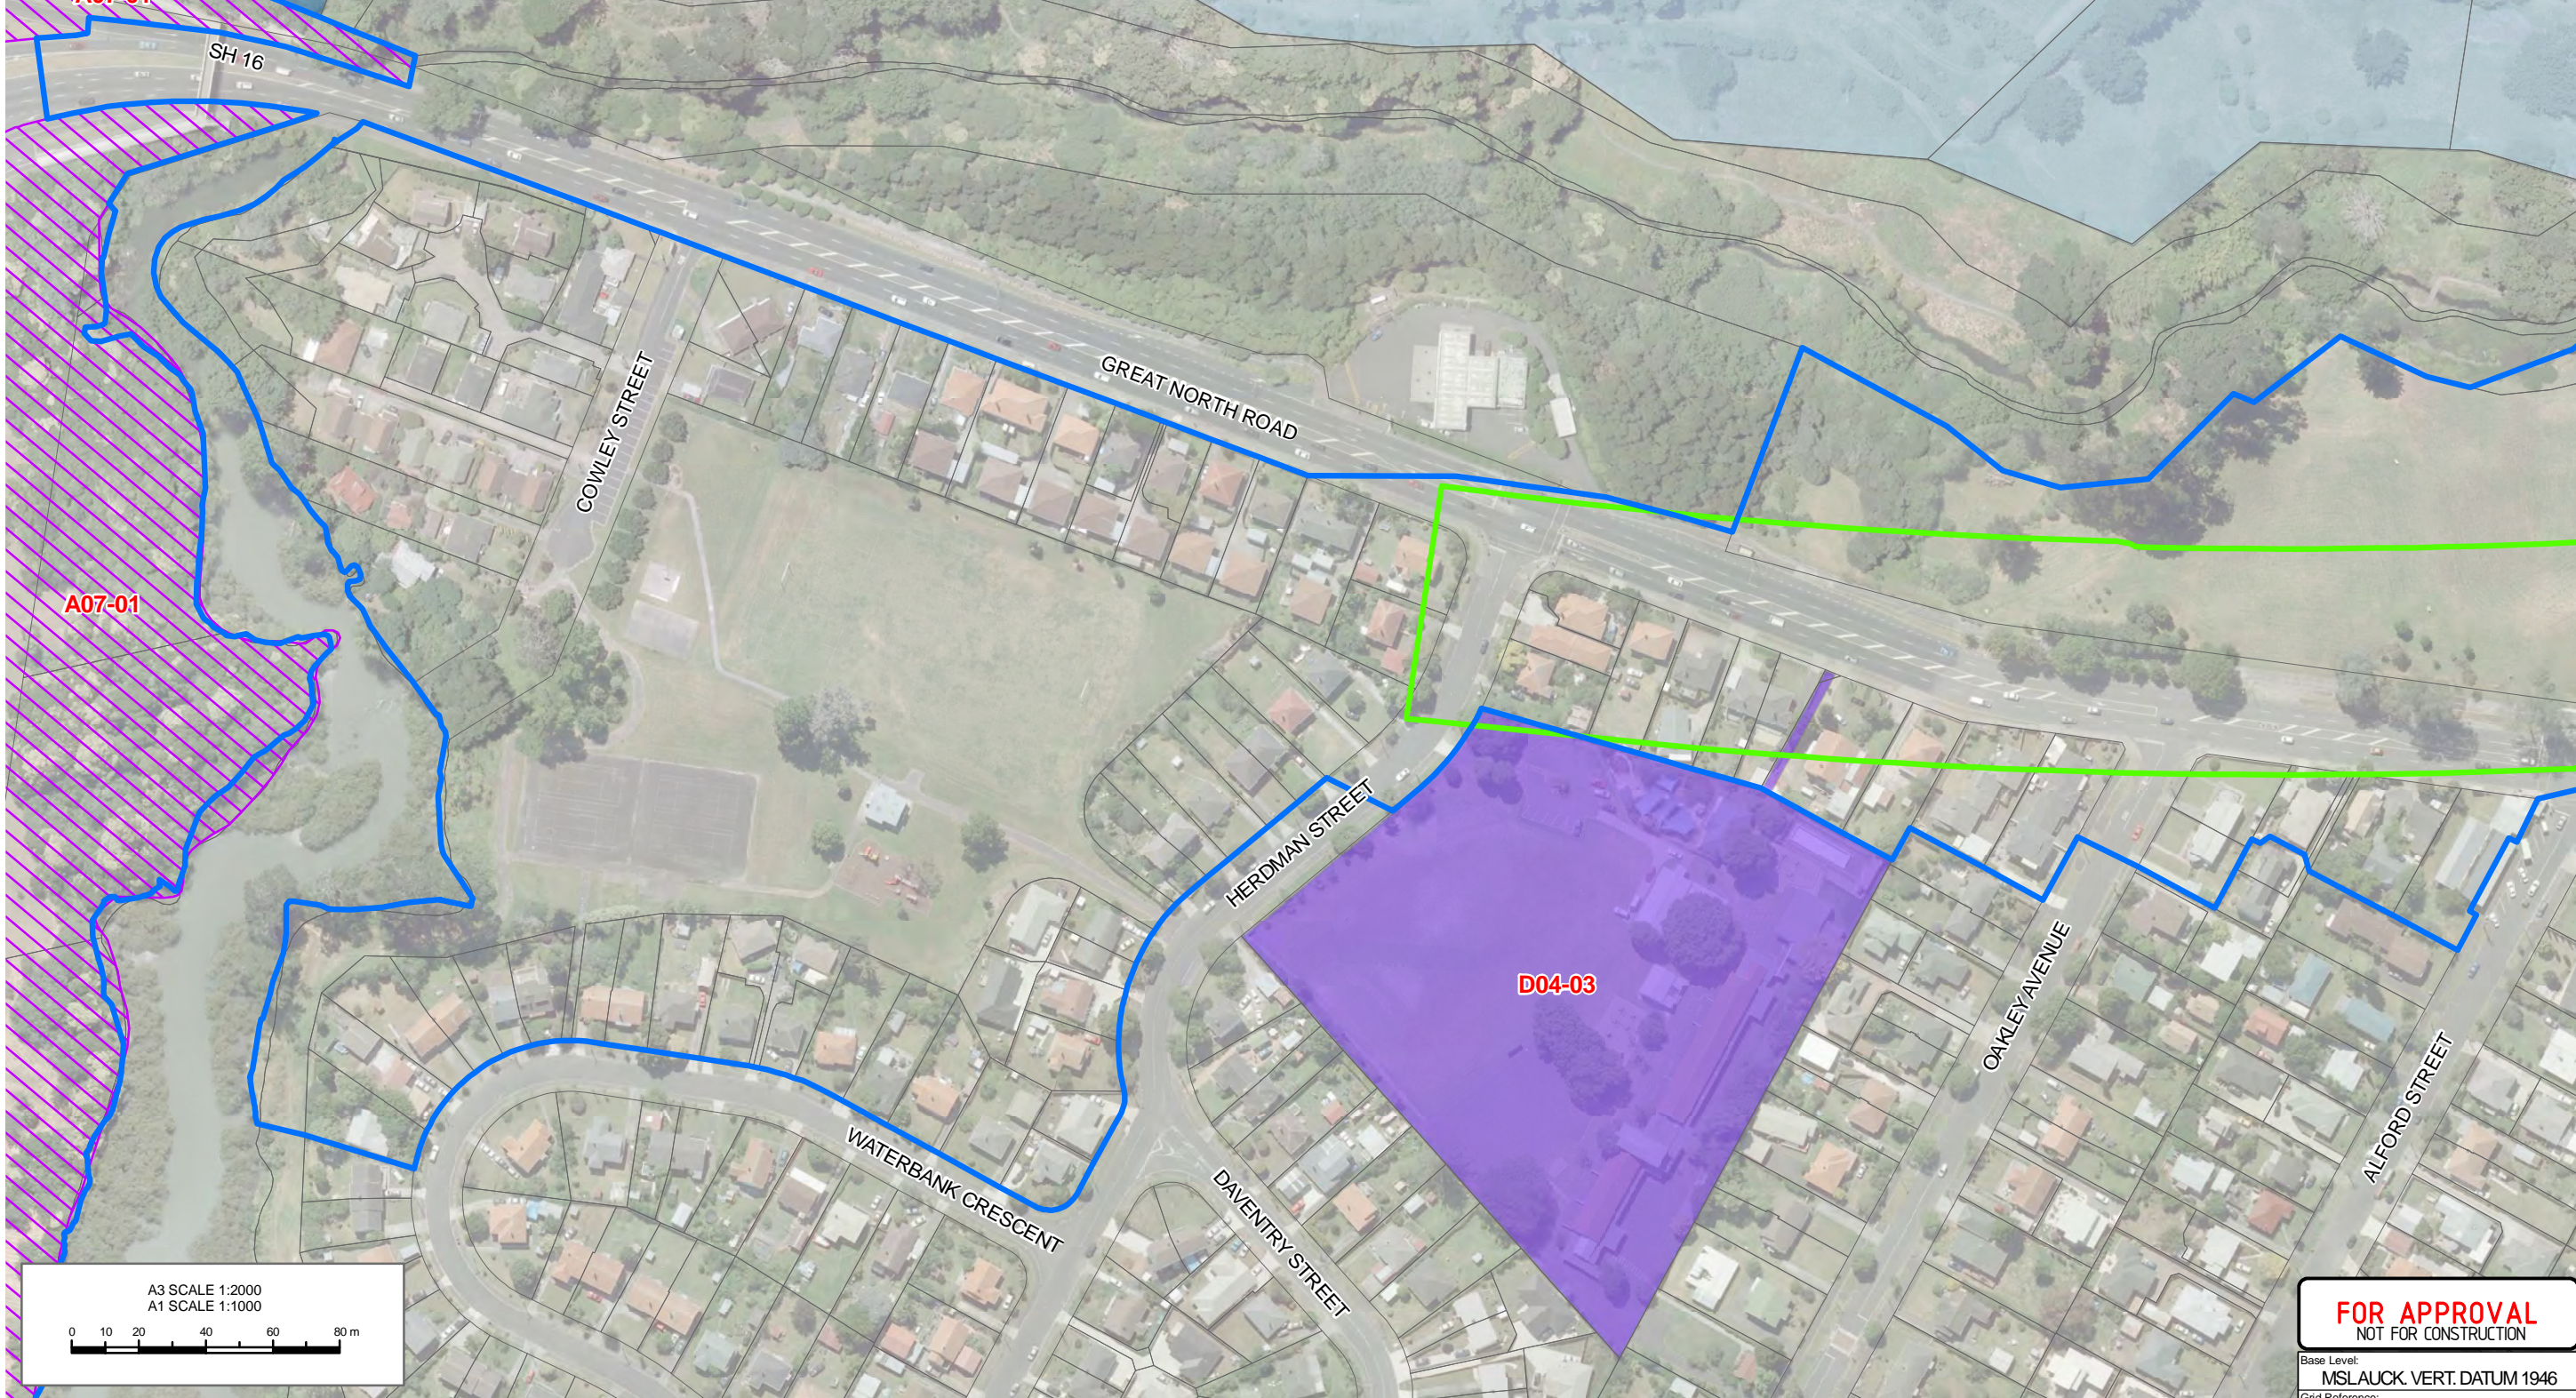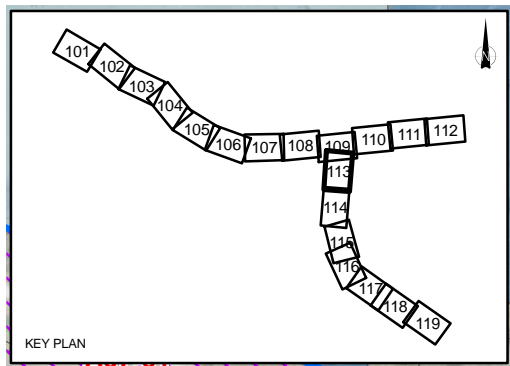

**FOR APPROVAL**  
NOT FOR CONSTRUCTION

Base Level:  
MSLAUCK VERT. DATUM 1946

Grid Reference:  
MT EDEN 2000

Originator Number:  
Project No. 20.1.11-3-D-G-901-113 Rev. B

No.	Revision	By	Chk	Appd	Date
B	ISSUE FOR STATUTORY APPROVAL	AYF	TM3	AH4	04/08/10
A	ISSUE FOR SRT/NZTA REVIEW	AYF	OK	AH4	24/06/10

Drawing Originator:  
**Beca**



Original Scale (A1)	1:1000	Designer	AYF
Reduced Scale (A3)	1:2000	Reviewer	BTM
		Drafting Checked	AYF
		Consultant Approval	AJL

NZ TRANSPORT AGENCY  
WAKA KOTAHĪ


Project:  
**WATERVIEW CONNECTION PROJECT**  
SH16 / SH20

Title:  
**DESIGNATION PLANS**  
SHEET NO: 13 OF 19

Document No. P:\381\38142381\001\GIS5\_Workspaces\01\_mxd\2010\_Footprint\_Designation\_Plans\Designation\_Plans\100803\_Designations\_Plan\_Rev2.mxd

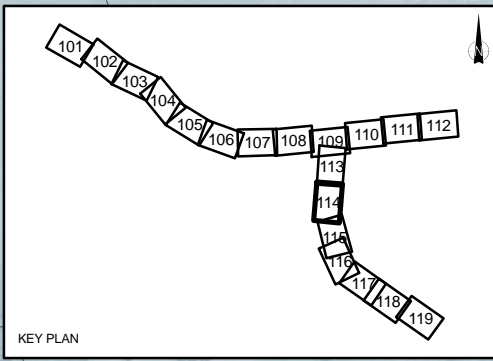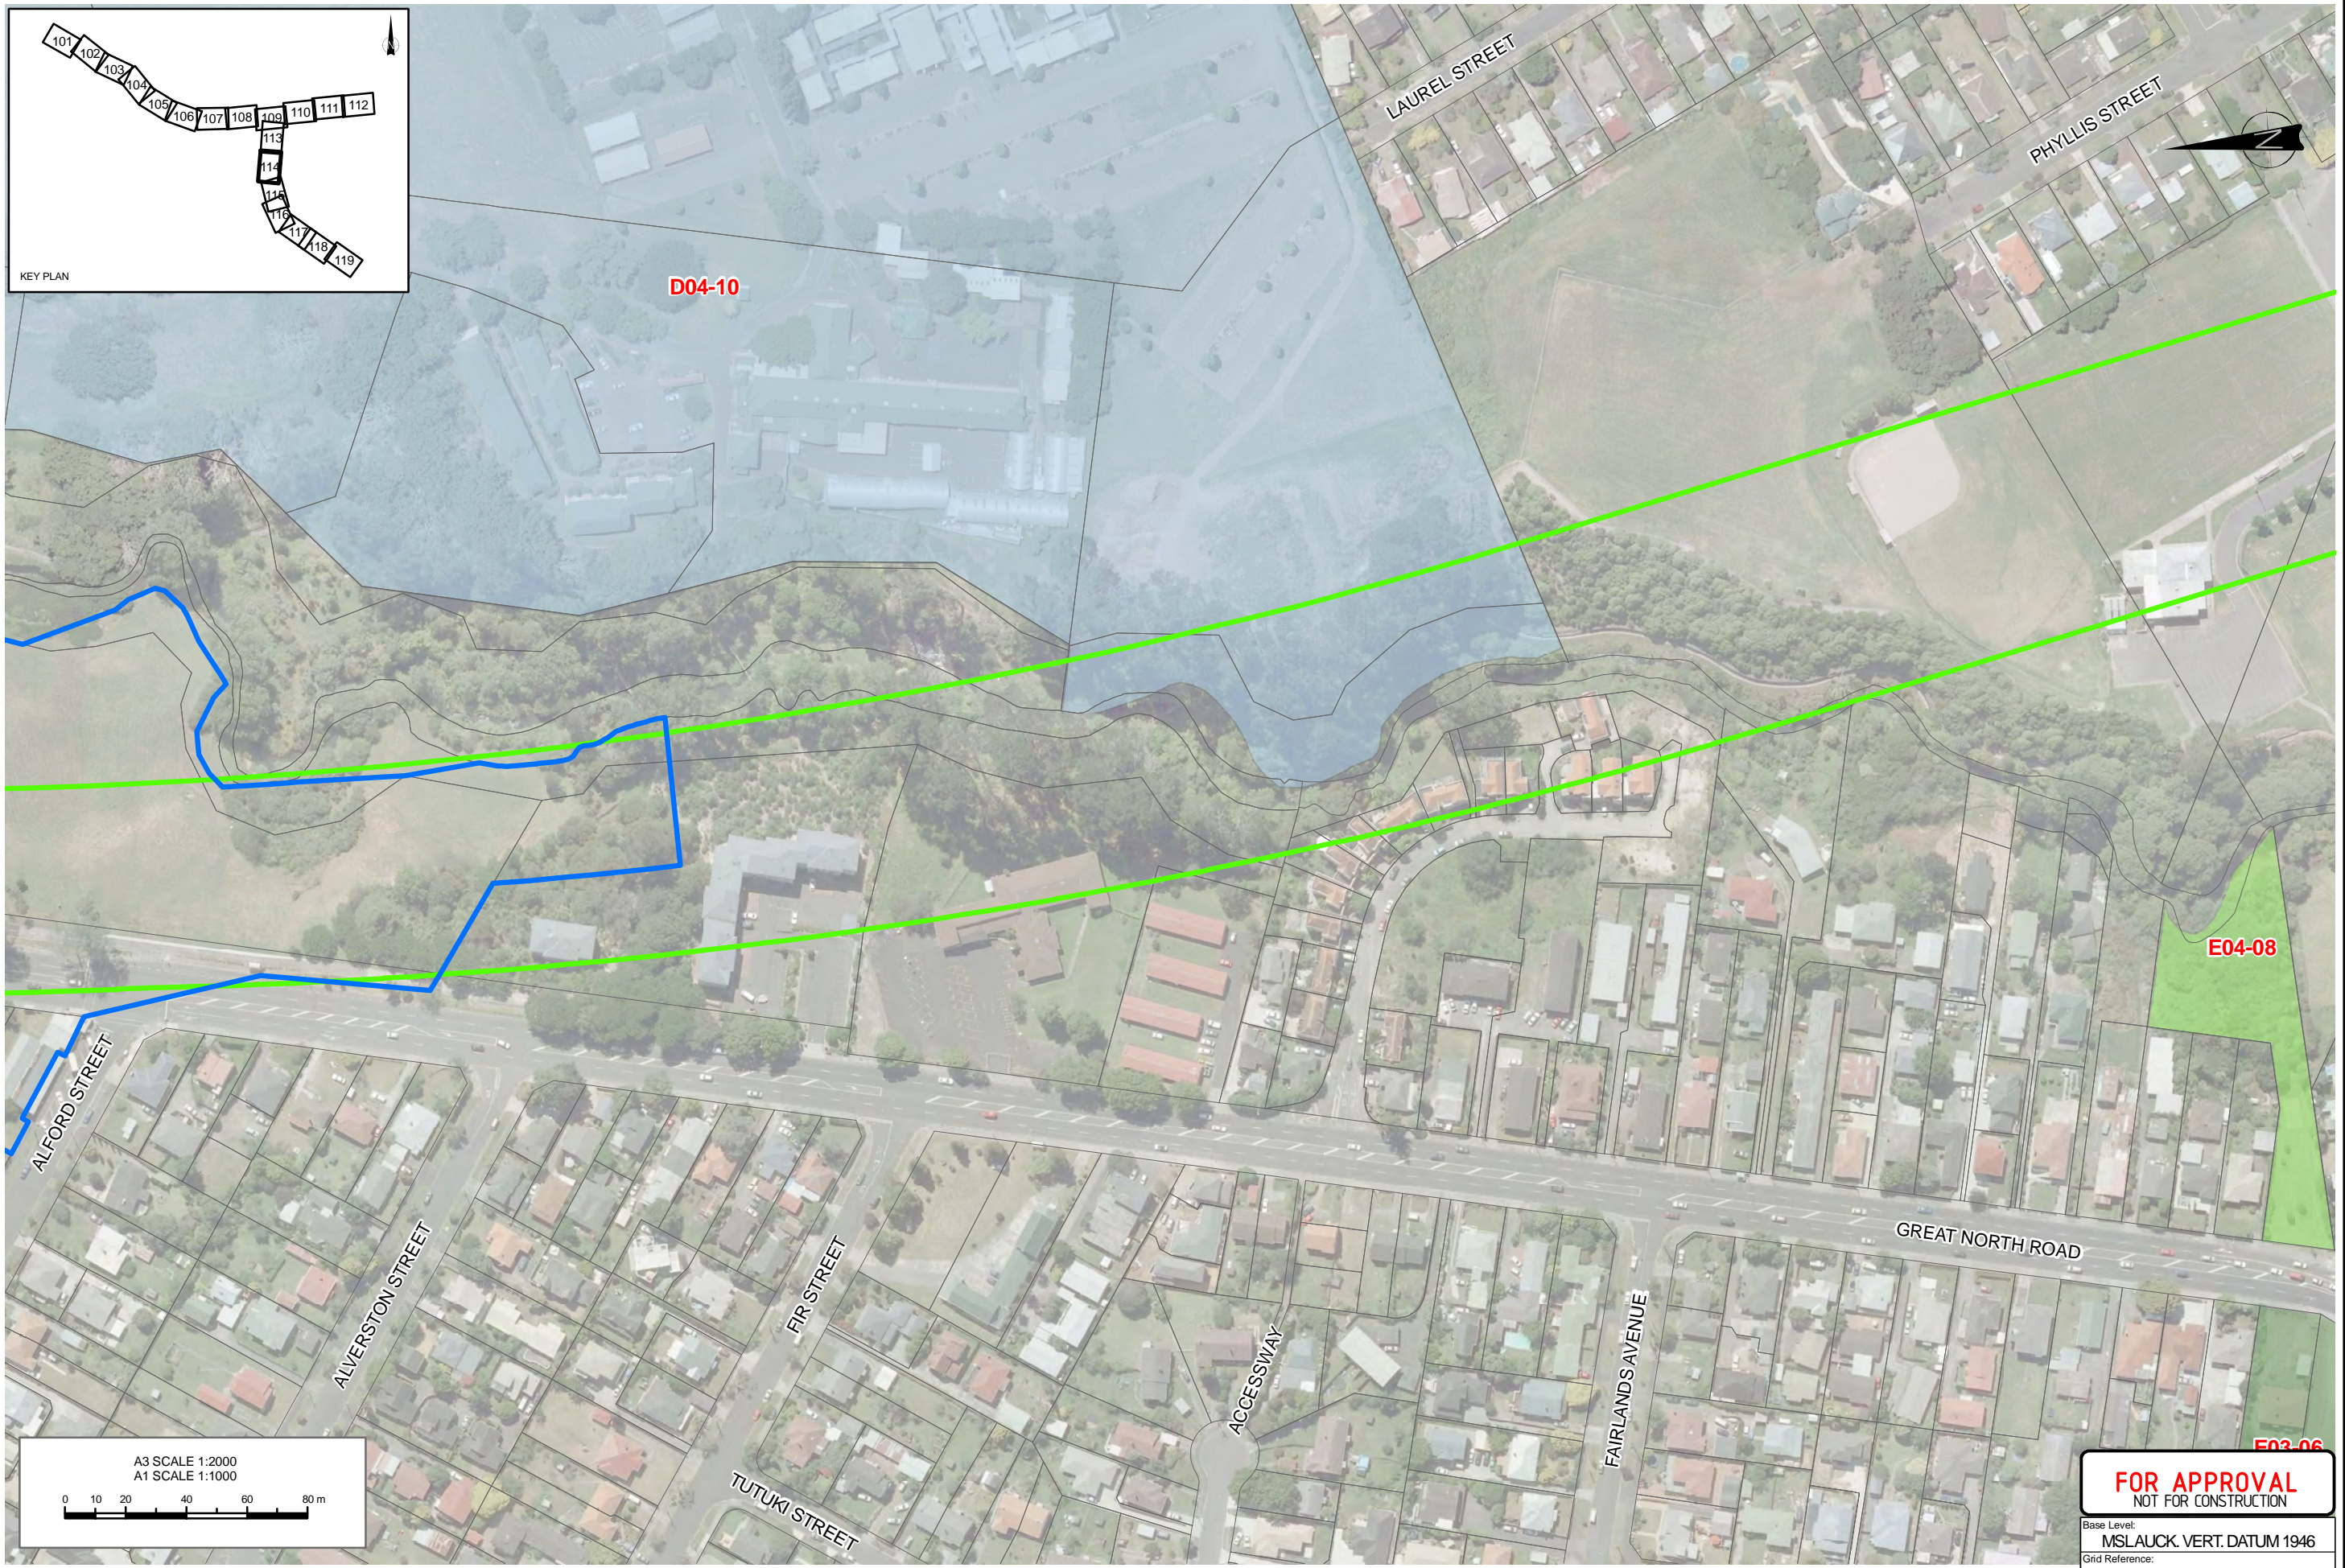

KEY PLAN

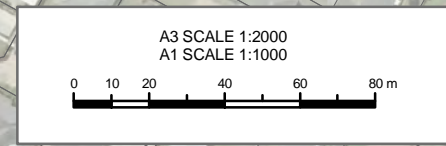

**FOR APPROVAL**  
NOT FOR CONSTRUCTION

Base Level:  
MSLAUCK VERT. DATUM 1946

Grid Reference:  
MT EDEN 2000

Originator Number:  
Project No. 20.1.11-3-D-G-901-114

Rev. B


No.	Revision	By	Chk	Appd	Date
B	ISSUE FOR STATUTORY APPROVAL	AYF	TM3	AH4	04/08/10
A	ISSUE FOR SRT/NZTA REVIEW	AYF	OK	AH4	24/06/10

Drawing Originator:		<b>Beca</b>	
Original Scale (A1)	1:1000	Designer	AYF
Reduced Scale (A3)	1:2000	Reviewer	BTM
		Drafting Checked	AYF
		Consultant Approval	AJL




Project:  
**WATERVIEW CONNECTION PROJECT**  
SH16 / SH20

Title:  
**DESIGNATION PLANS**  
SHEET NO: 14 OF 19

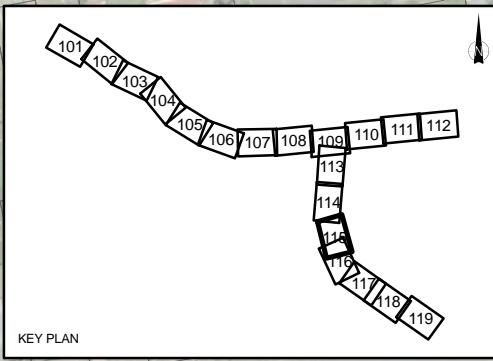

KEY PLAN

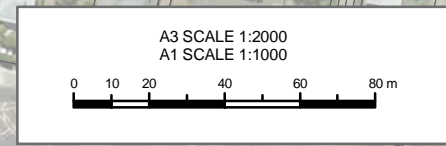

**FOR APPROVAL**  
NOT FOR CONSTRUCTION

Base Level:  
MSLAUCK VERT. DATUM 1946

Grid Reference:  
MT EDEN 2000

Originator Number:  
Project No. 20.1.11-3-D-G-901-115 Rev. B

No.	Revision	By	Chk	Appd	Date
B	ISSUE FOR STATUTORY APPROVAL	AYF	TM3	AH4	04/08/10
A	ISSUE FOR SRT/NZTA REVIEW	AYF	OK	AH4	24/06/10

Drawing Originator:  
**Beca**



Original Scale (A1)	1:1000	Designer	AYF
Reduced Scale (A3)	1:2000	Reviewer	BTM
		Drafting Checked	AYF
		Consultant Approval	AJL



Project:  
**WATERVIEW CONNECTION PROJECT**  
SH16 / SH20

Title:  
**DESIGNATION PLANS**  
SHEET NO: 15 OF 19



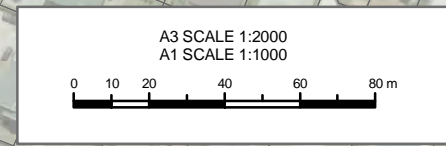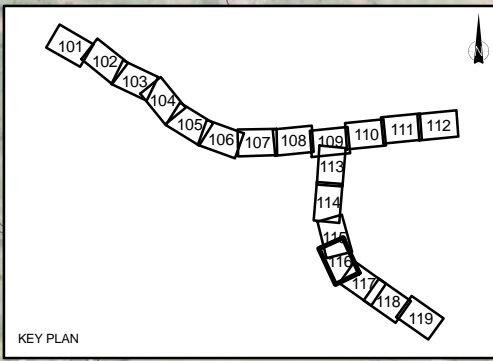

**FOR APPROVAL**  
NOT FOR CONSTRUCTION

Base Level:  
MSLAUCK VERT. DATUM 1946

Grid Reference:  
MT EDEN 2000

Project No. 20.1.11-3-D-G-901-116 Rev. B

No.	Revision	By	Chk	Appd	Date
B	ISSUE FOR STATUTORY APPROVAL	AYF	TM3	AH4	04/08/10
A	ISSUE FOR SRT/NZTA REVIEW	AYF	OK	AH4	24/06/10

Drawing Originator:




Original Scale (A1)	1:1000	Designer	AYF
Reduced Scale (A3)	1:2000	Reviewer	BTM
		Drafting Checked	AYF
		Consultant Approval	AJL

NZ TRANSPORT AGENCY  
WAKA KOTAHĪ

Project:  
**WATERVIEW CONNECTION PROJECT**  
SH16 / SH20

Title:  
**DESIGNATION PLANS**  
SHEET NO: 16 OF 19

Document No. P:\381\38142381\001\GIS5 - Workspaces\01 - mxd\2010 - Footprint\_Designation\_Plans\Designation\_Plans\100803\_Designations\_Plan\_Rev2.mxd

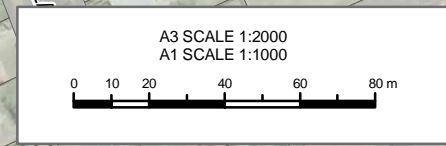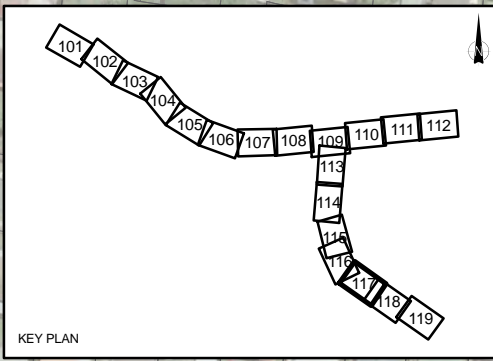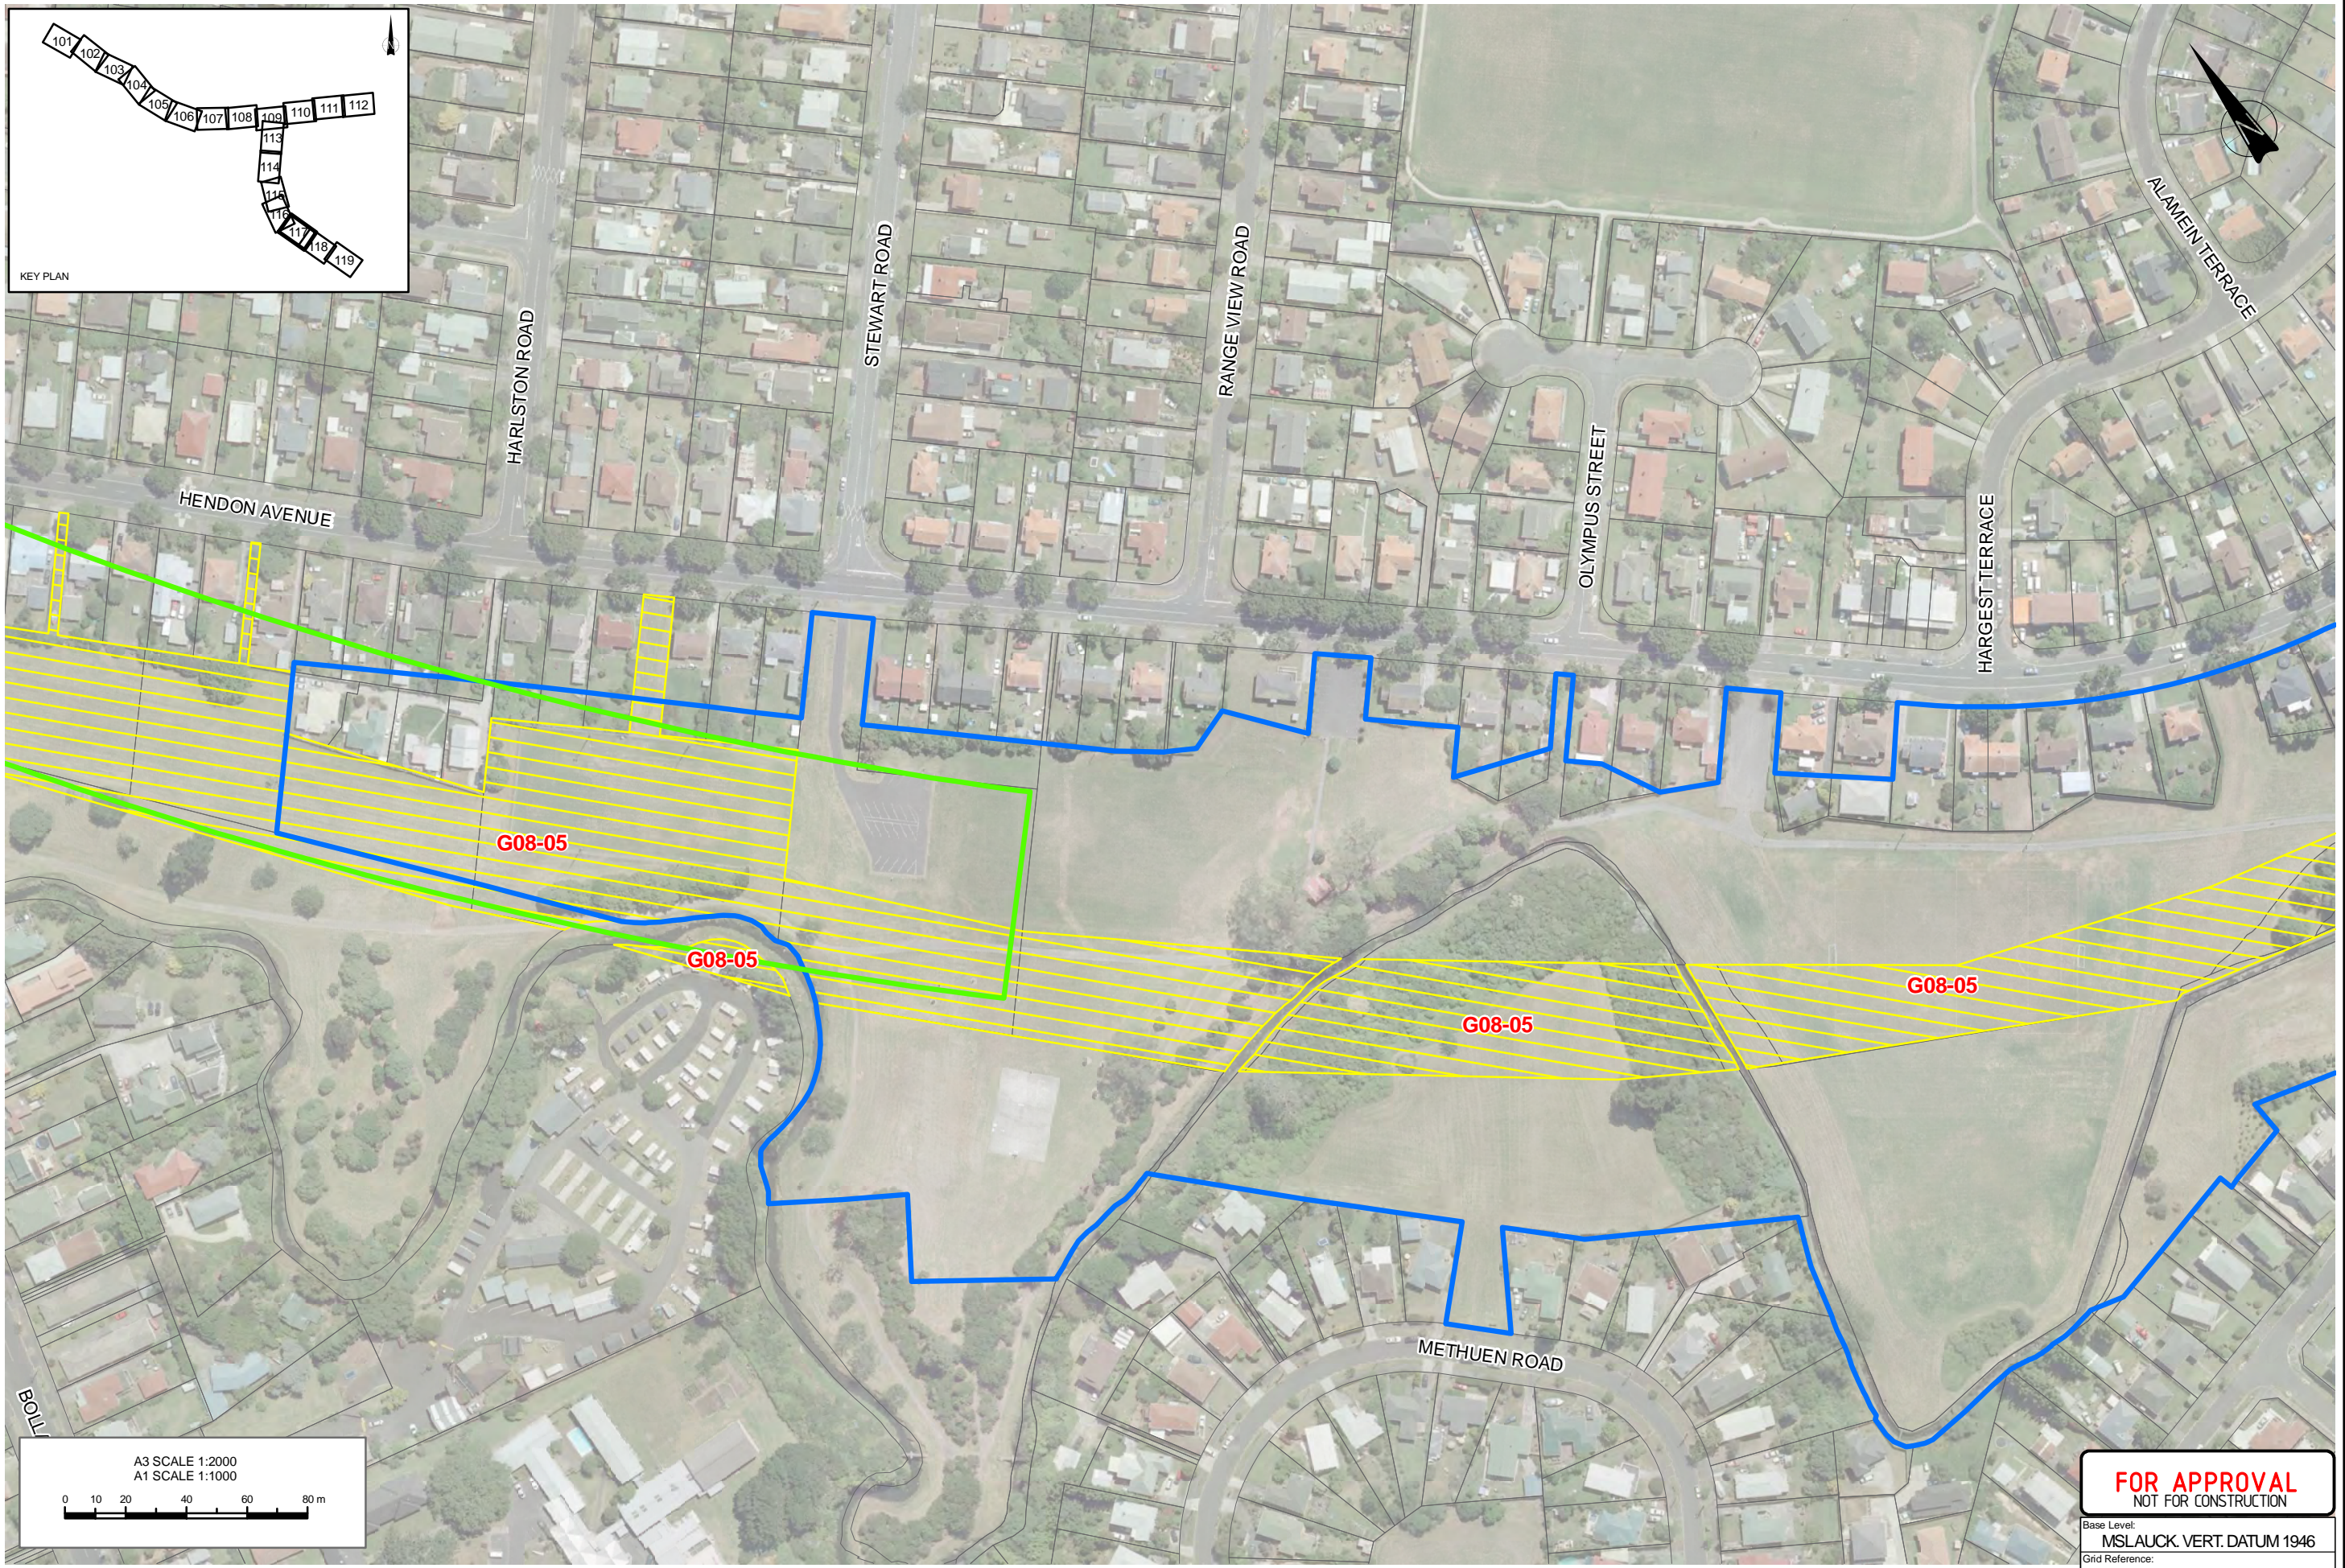

**FOR APPROVAL**  
NOT FOR CONSTRUCTION

Base Level:  
MSLAUCK VERT. DATUM 1946  
Grid Reference:  
MT EDEN 2000  
Originator Number:  
Project No.  
20.1.11-3-D-G-901-117  
Rev.  
B

No.	Revision	By	Chk	Appd	Date
B	ISSUE FOR STATUTORY APPROVAL	AYF	TM3	AH4	04/08/10
A	ISSUE FOR SRT/NZTA REVIEW	AYF	OK	AH4	24/06/10

Drawing Originator:



Original Scale (A1)	1:1000	Designer	AYF
Reduced Scale (A3)	1:2000	Reviewer	BTM
		Drafting Checked	AYF
		Consultant Approval	AJL




Project:  
**WATERVIEW CONNECTION PROJECT**  
SH16 / SH20

Title:  
**DESIGNATION PLANS**  
SHEET NO: 17 OF 19

Document No. P:\381\38142381\001\GIS5\_Workspaces\01\_mxd\2010\_Footprint\_Designation\_Plans\Designation\_Plans\100803\_Designations\_Plan\_Rev2.mxd

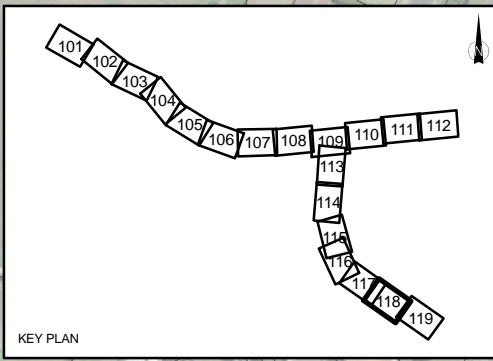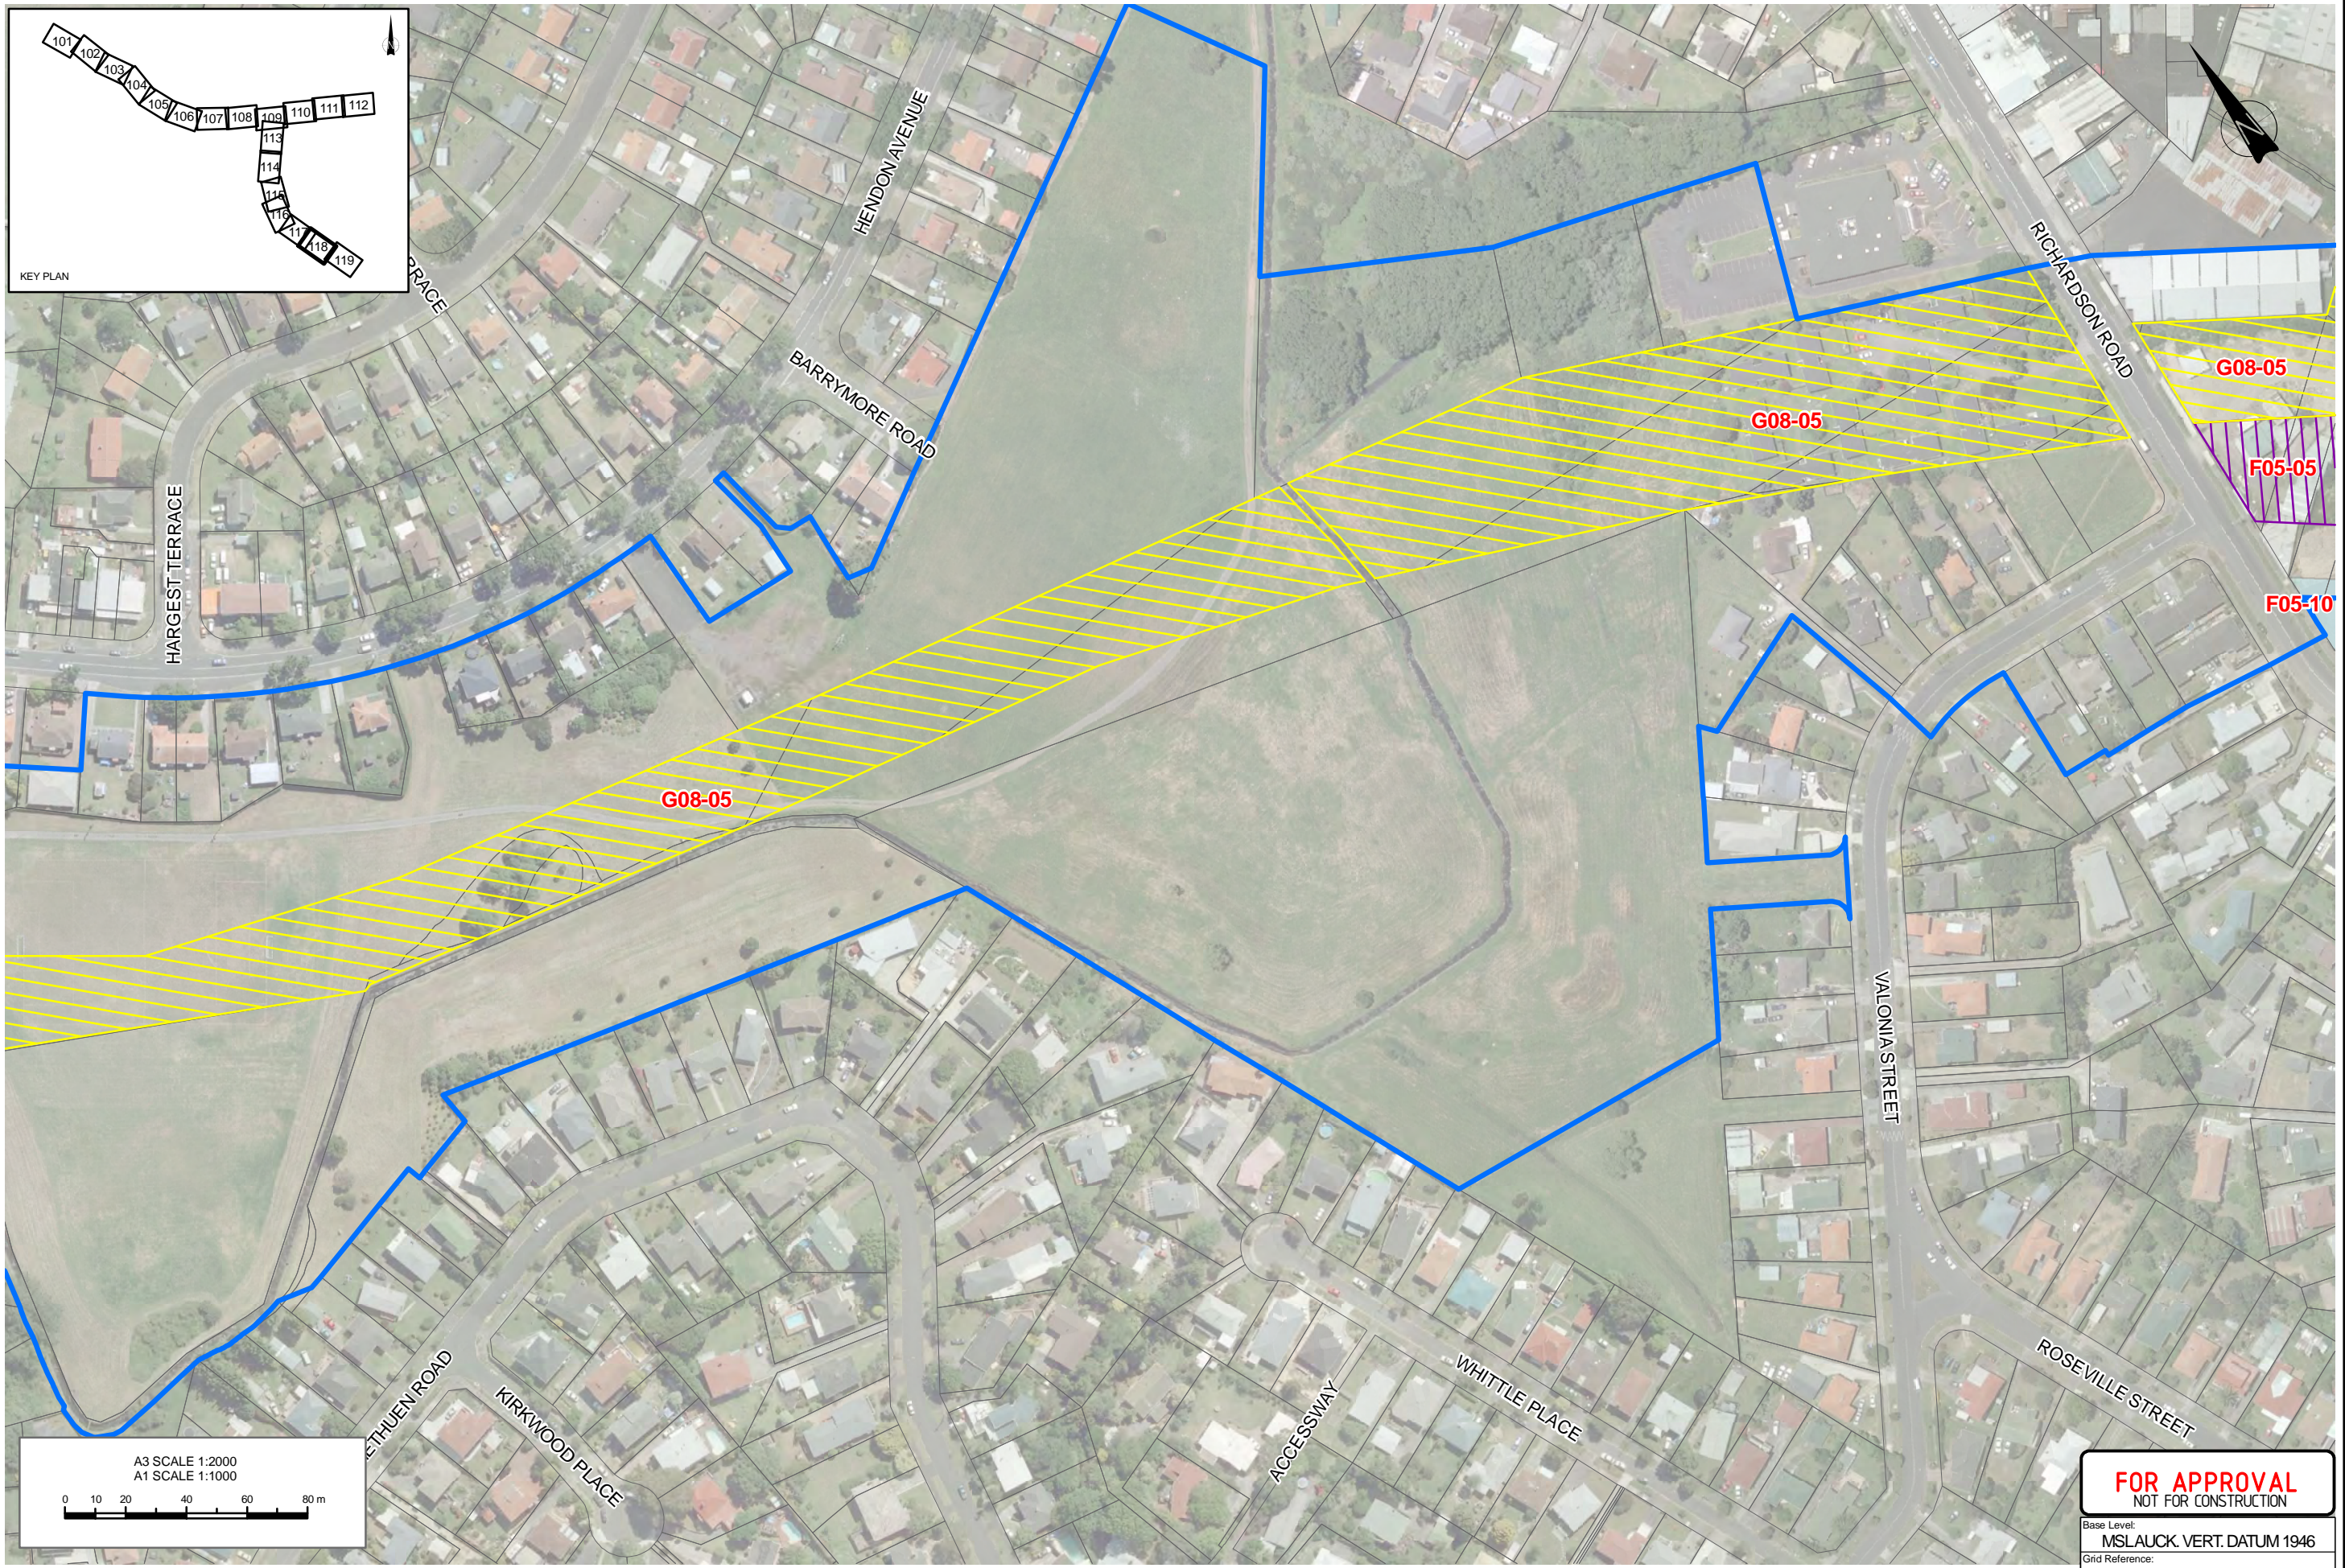

KEY PLAN

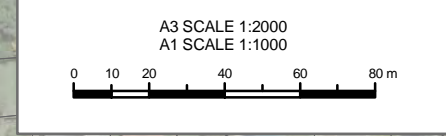

**FOR APPROVAL**  
NOT FOR CONSTRUCTION

Base Level:  
MSLAUCK VERT. DATUM 1946  
Grid Reference:  
MT EDEN 2000  
Originator Number:  
Project No.  
20.1.11-3-D-G-901-118  
Rev.  
B

No.	Revision	By	Chk	Appd	Date
B	ISSUE FOR STATUTORY APPROVAL	AYF	TM3	AH4	04/08/10
A	ISSUE FOR SRT/NZTA REVIEW	AYF	OK	AH4	24/06/10

Drawing Originator:



Original Scale (A1)	1:1000	Designer	AYF
Reduced Scale (A3)	1:2000	Reviewer	BTM
		Drafting Checked	AYF
		Consultant Approval	AJL

NZ TRANSPORT AGENCY  
WAKA KOTAHĪ


Project:  
**WATERVIEW CONNECTION PROJECT**  
SH16 / SH20

Title:  
**DESIGNATION PLANS**  
SHEET NO: 18 OF 19

Document No. P:\381\38142381\001\GIS5\_Workspaces\01\_mxd\2010\_Footprint\_Designation\_Plans\Designation\_Plans\100803\_Designations\_Plan\_Rev2.mxd

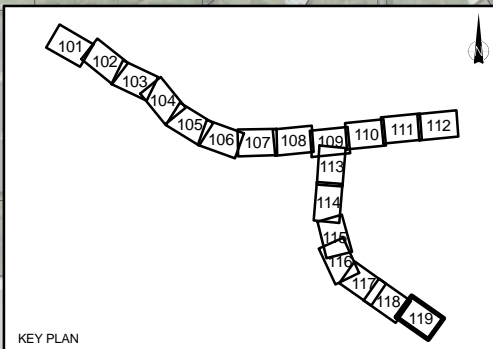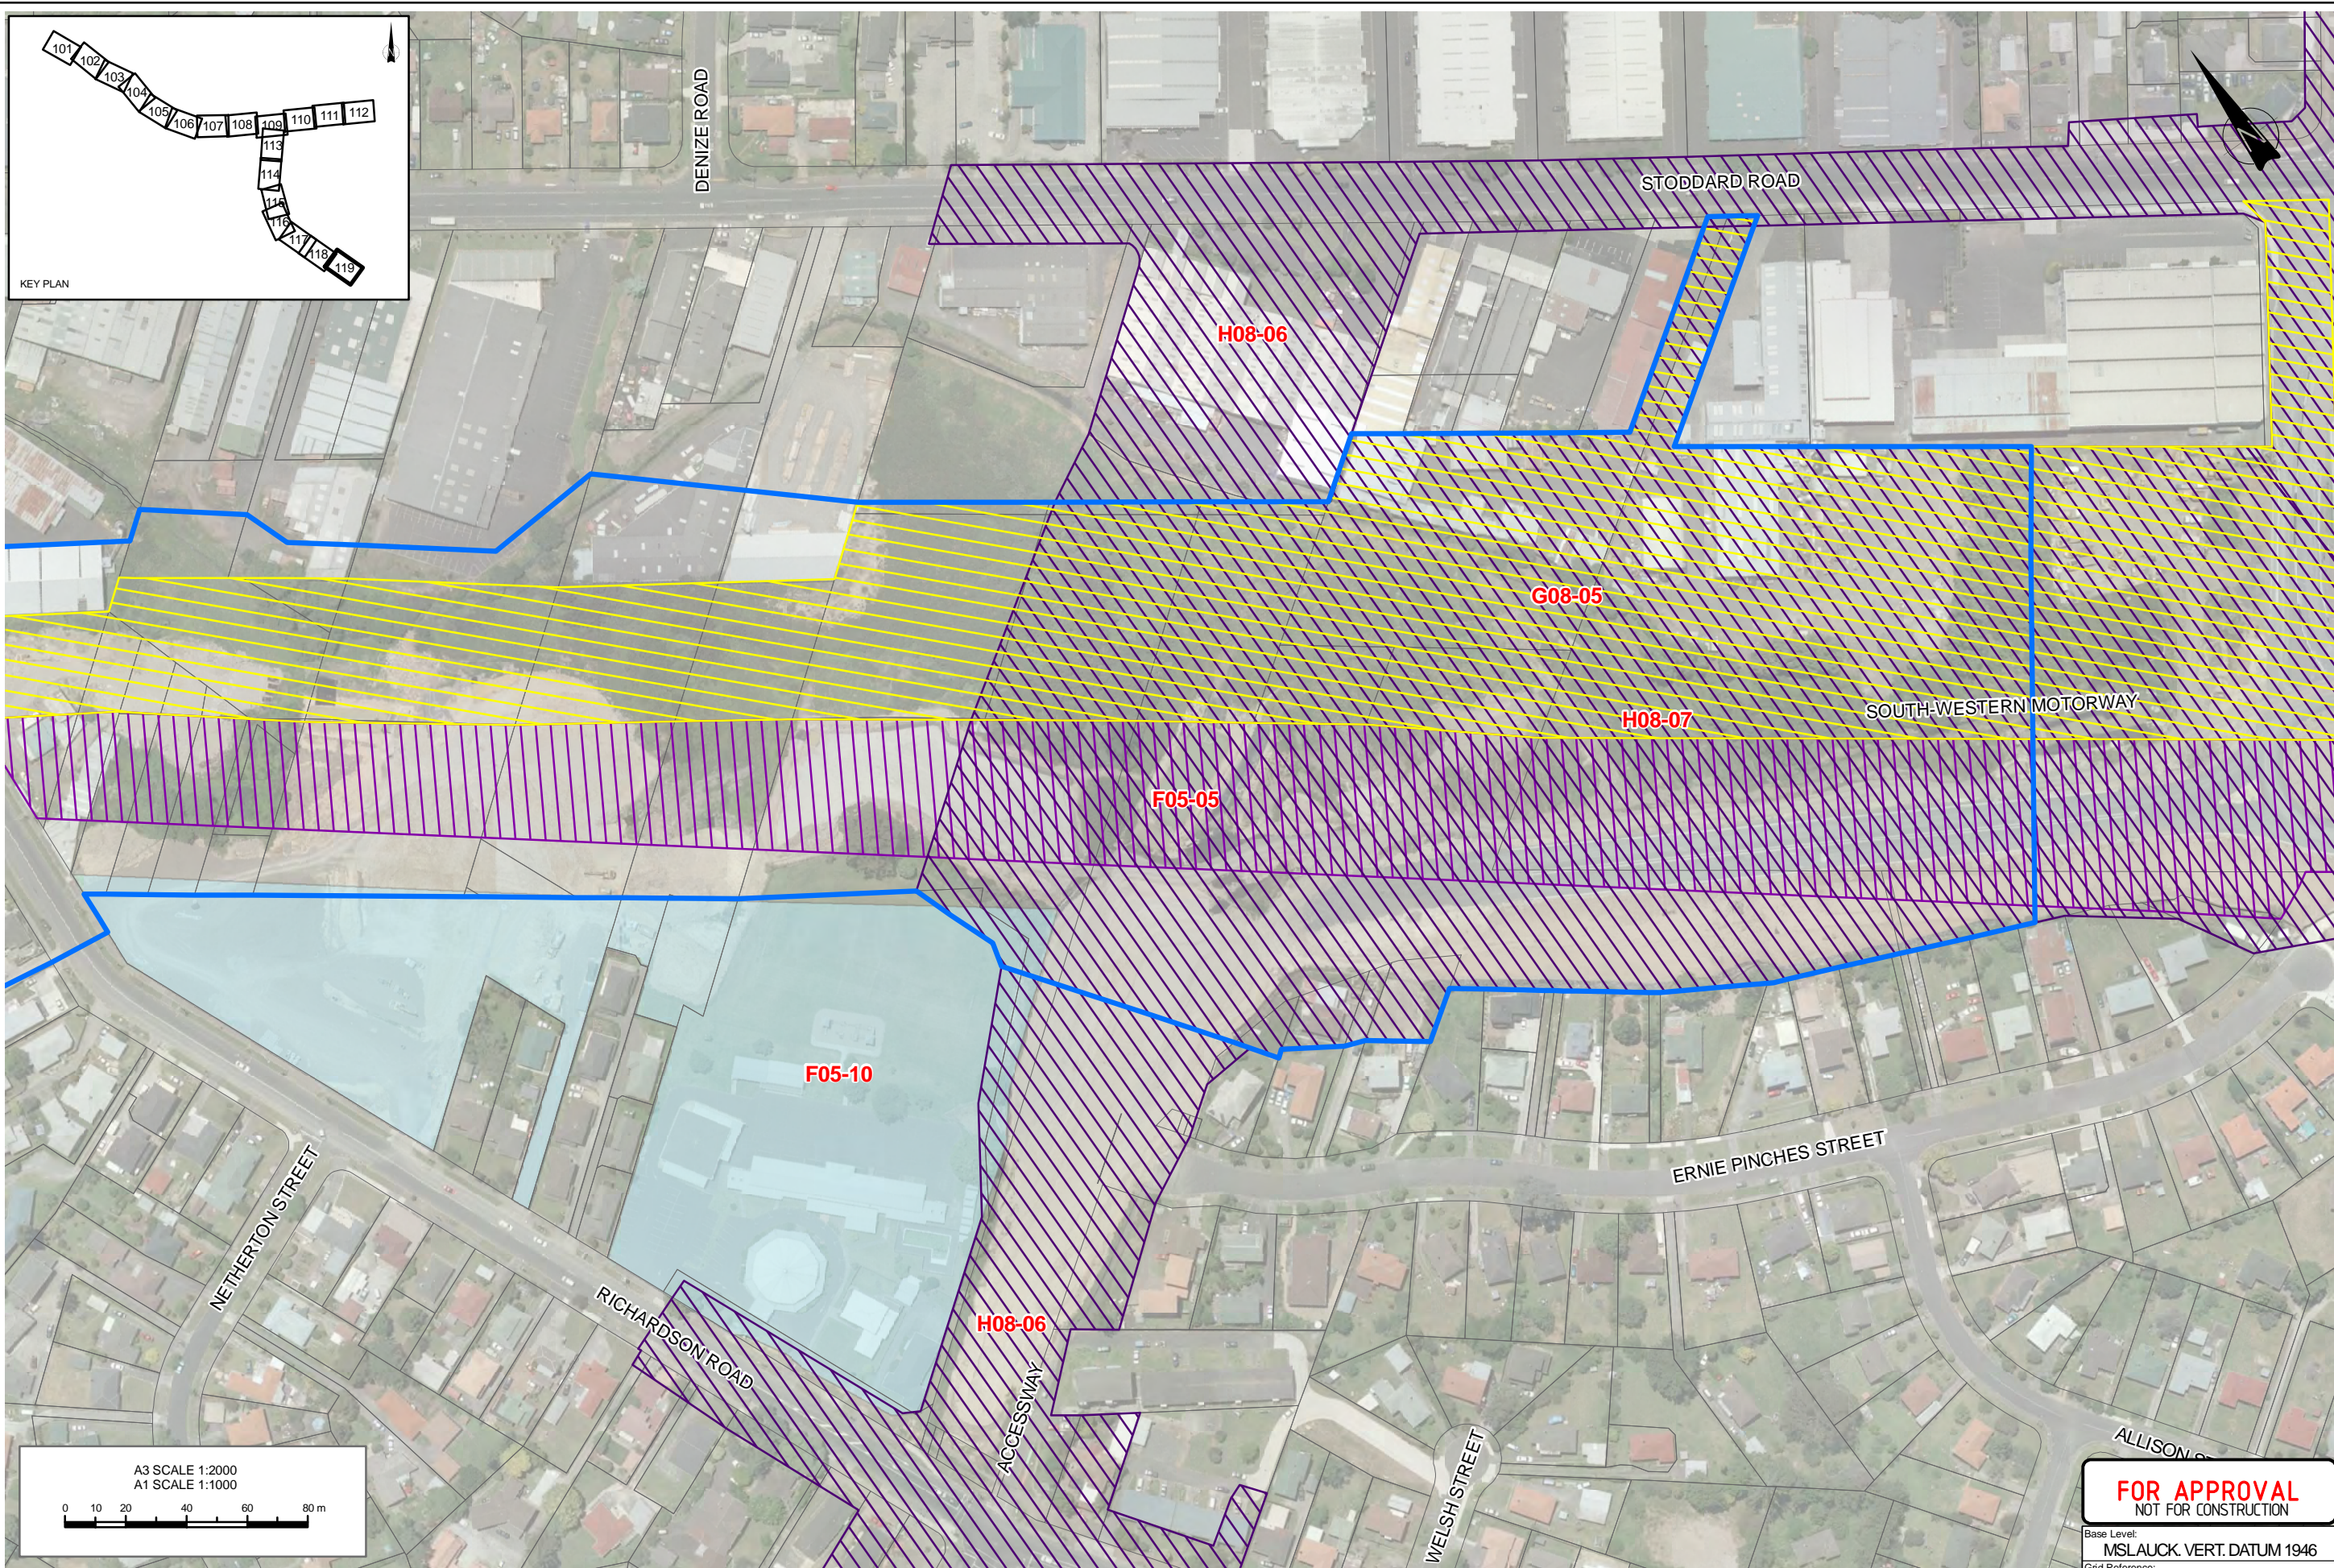

KEY PLAN

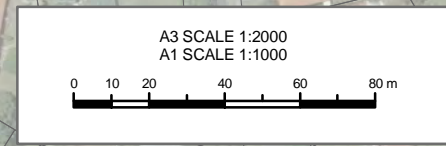

**FOR APPROVAL**  
NOT FOR CONSTRUCTION

Base Level:  
MSLAUCK VERT. DATUM 1946  
Grid Reference:  
MT EDEN 2000  
Originator Number:  
Project No.  
20.1.11-3-D-G-901-119

No.	Revision	By	Chk	Appd	Date
B	ISSUE FOR STATUTORY APPROVAL	AYF	TM3	AH4	04/08/10
A	ISSUE FOR SRT/NZTA REVIEW	AYF	OK	AH4	24/06/10

Drawing Originator:  
**Beca**

Original Scale (A1)	1:1000	Designer	AYF
Reduced Scale (A3)	1:2000	Reviewer	BTM
		Drafting Checked	AYF
		Consultant Approval	AJL



Project:  
**WATERVIEW CONNECTION PROJECT**  
SH16 / SH20

Title:  
**DESIGNATION PLANS**  
SHEET NO: 19 OF 19

Document No. P:\3813814238\1001010155\_Workspaces\01\_mxd\2010\_Footprint\_Designation\_Plans\Designation\_Plans\100803\_Designations\_Plan\_Rev2.mxd