
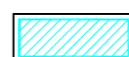

 
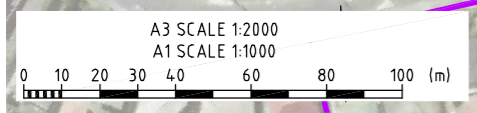
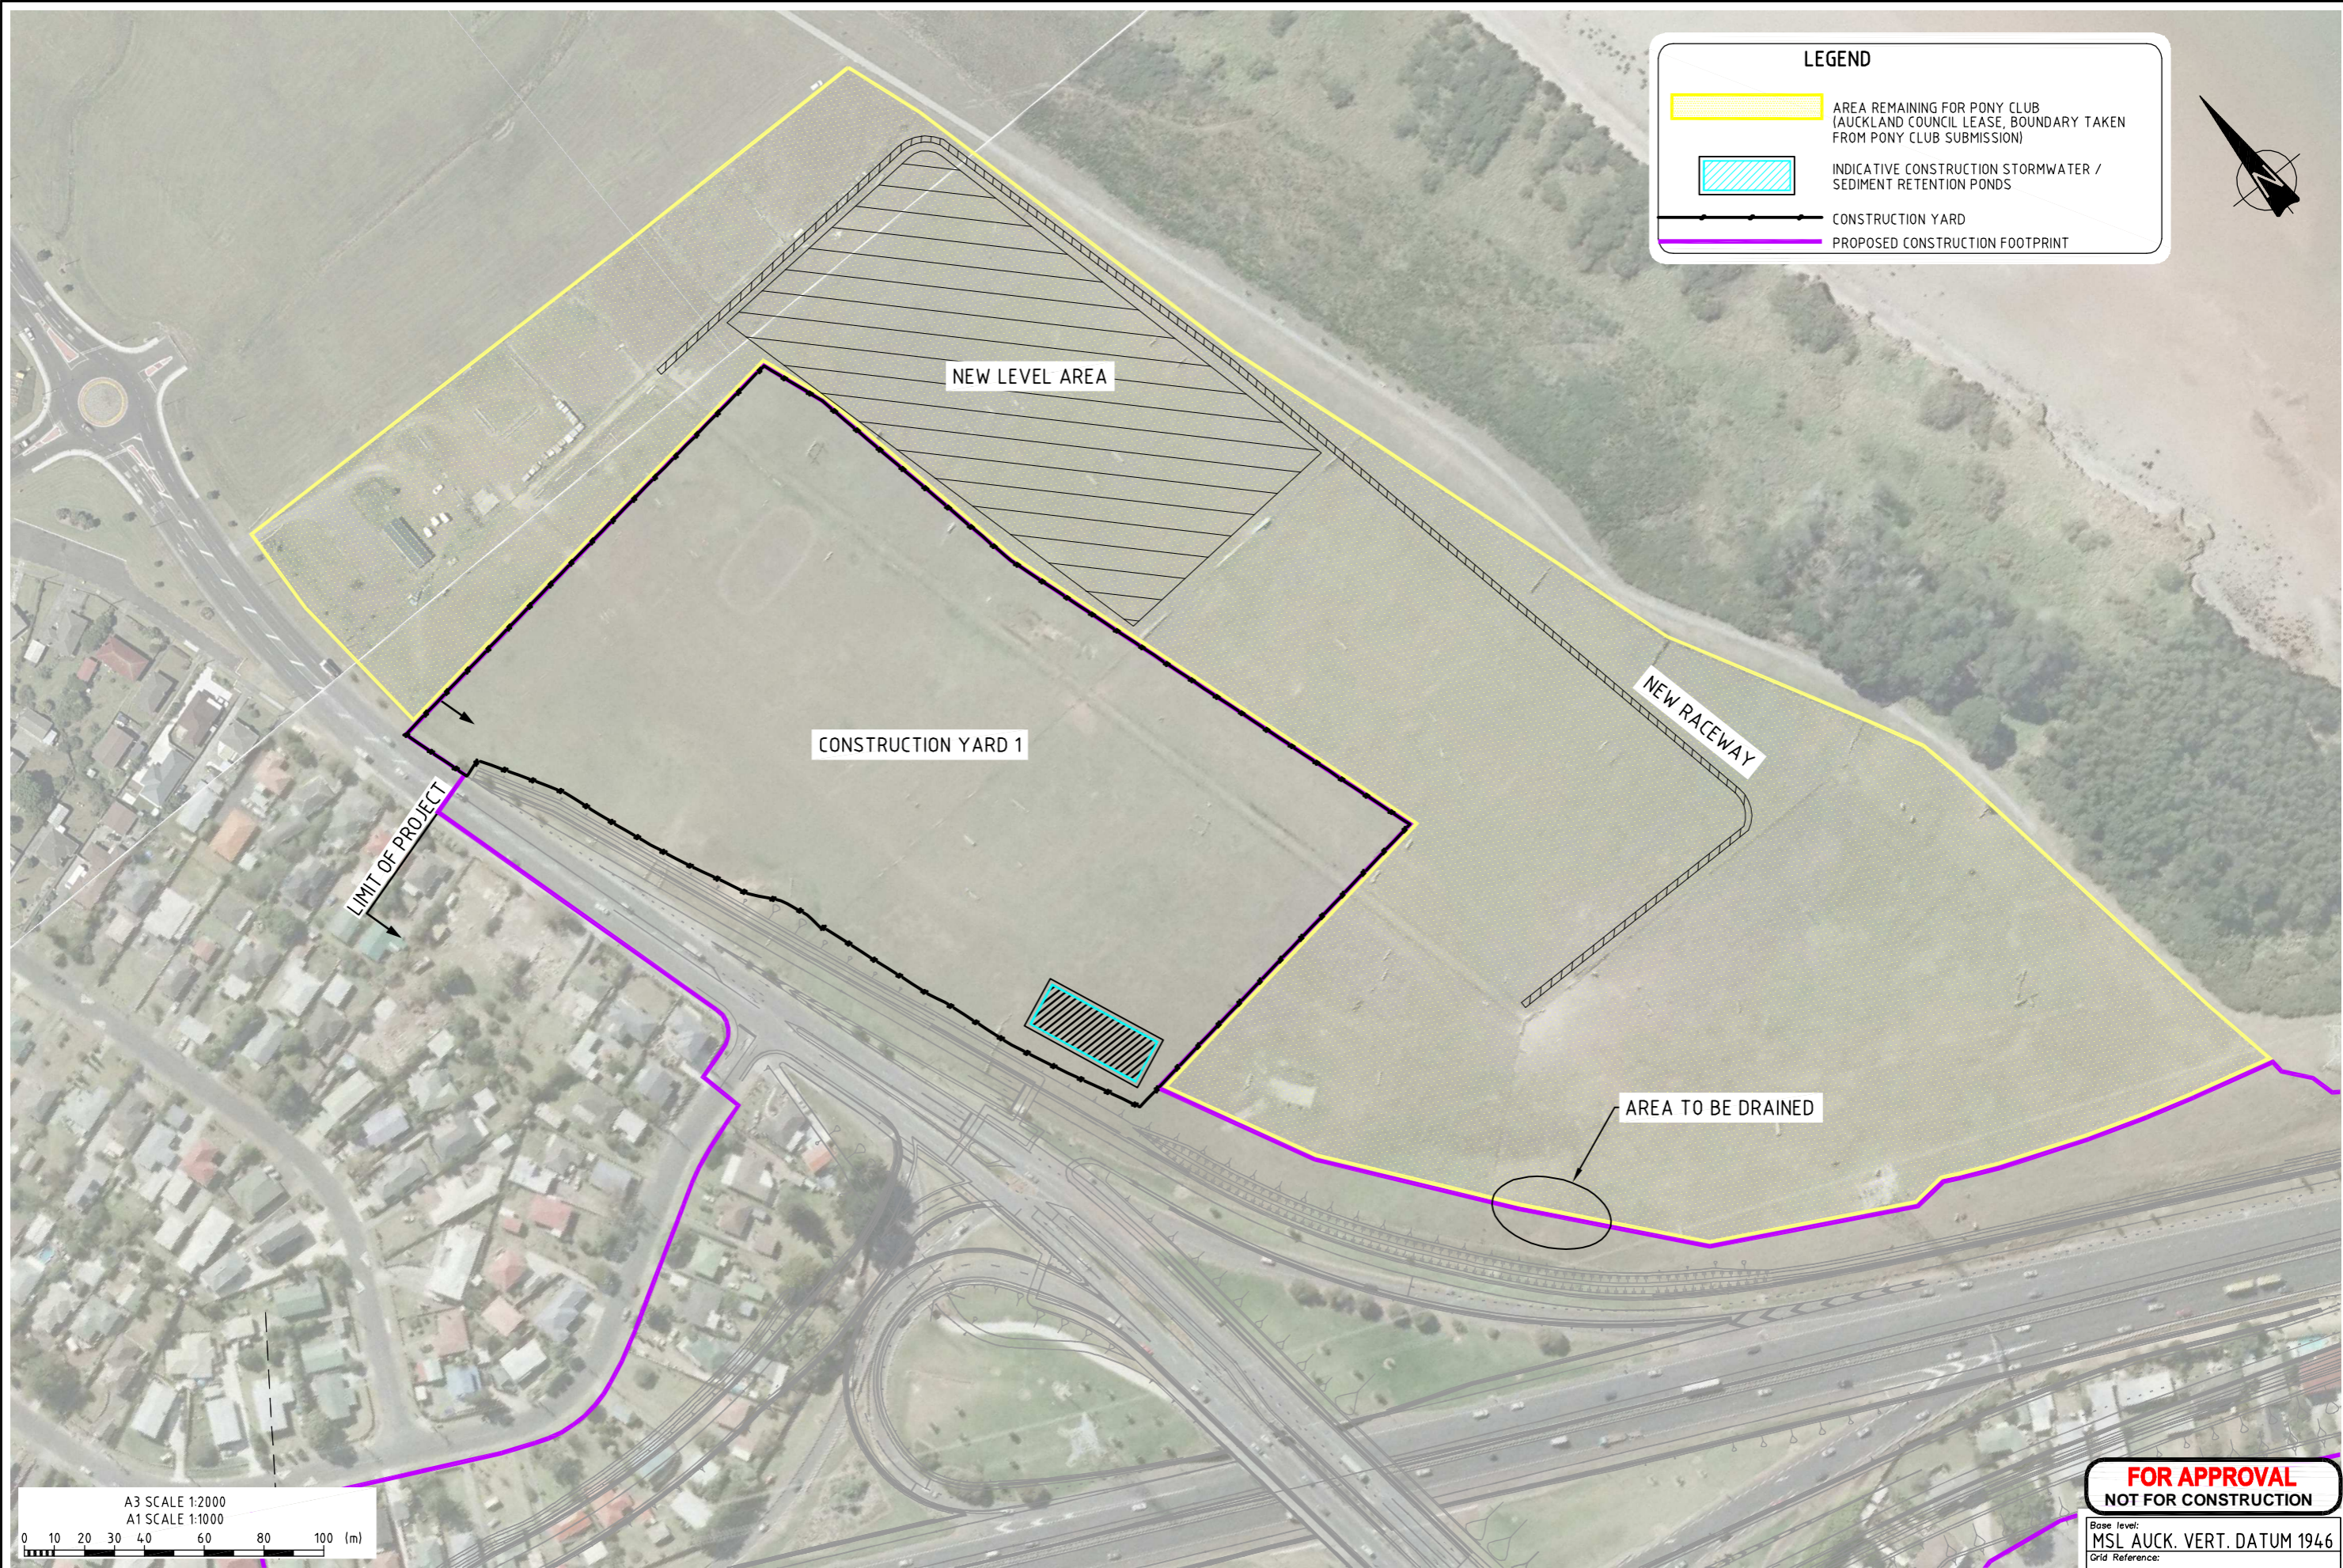


LEGEND

-  AREA REMAINING FOR PONY CLUB (AUCKLAND COUNCIL LEASE, BOUNDARY TAKEN FROM PONY CLUB SUBMISSION)
-  INDICATIVE CONSTRUCTION STORMWATER / SEDIMENT RETENTION PONDS
-  CONSTRUCTION YARD
-  PROPOSED CONSTRUCTION FOOTPRINT



**FOR APPROVAL
NOT FOR CONSTRUCTION**


Base Level:
MSL AUCK. VERT. DATUM 1946
Grid Reference:
MT EDEN 2000

No.	Revision	By	Chk	Appd	Date
A	ISSUED FOR STATUTORY APPROVAL	JRH			12.05.11

Drawing Originator:

Original Scale (A1)	1:1000
Reduced Scale (A3)	1:2000

Designer	BM
Reviewer	BM
Drafting Checked	-
Consultant Approval	AL
Received by Beca	-

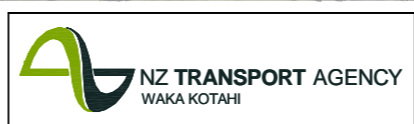

Project: **WATERVIEW CONNECTION PROJECT**
SH16 / SH20

Title: **CONSTRUCTION SCHEME PLANS
TE ATATU INTERCHANGE
CONSTRUCTION YARD 1**

Originator No.	
Project No.	20.111-3-D-N-912-401
Rev.	A