



Legend

- Dwellings to be notified of night works
- Proposed Designation
- Construction Footprint 100m buffer
- Proposed Alignment


This map contains data derived in part or wholly from sources other than Beca, and therefore, no representations or warranties are made by Beca as to the accuracy or completeness of this information.

Map intended for distribution as a PDF document.
Scale may be incorrect when printed.

Contains Crown Copyright Data. Crown Copyright Reserved.

Path: P:\381\3814238\100\TGI\55_Workspaces\01_mxd\110817_NoisePlan_v3.mxd

Scale 1:5,000 at A3

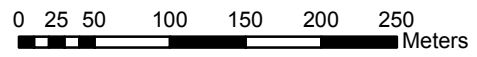

Revision	Author	Verified	Approved	Date
1	MGR	AYF	AH4	31/08/11

Title:

Dwellings To Be Notified of Night Works

Client: NZ Transport Agency (Auckland)

Project: Waterview Connection Project



Discipline: GIS

Drawing No: GIS-3814238-42



Legend


- Dwellings to be notified of night works
- Proposed Designation
- Construction Footprint 100m buffer
- Proposed Alignment

This map contains data derived in part or wholly from sources other than Beca, and therefore, no representations or warranties are made by Beca as to the accuracy or completeness of this information.

Map intended for distribution as a PDF document.
Scale may be incorrect when printed.

Contains Crown Copyright Data. Crown Copyright Reserved.

Scale 1:5,000 at A3

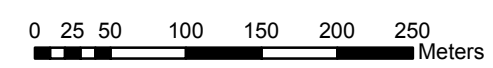

Revision	Author	Verified	Approved	Date
1	MGR	AYF	AH4	31/08/11

Title:

Dwellings To Be Notified of Night Works


Client: **NZ Transport Agency (Auckland)**

Project: **Waterview Connection Project**



Discipline: **GIS**

Drawing No: **GIS-3814238-42**

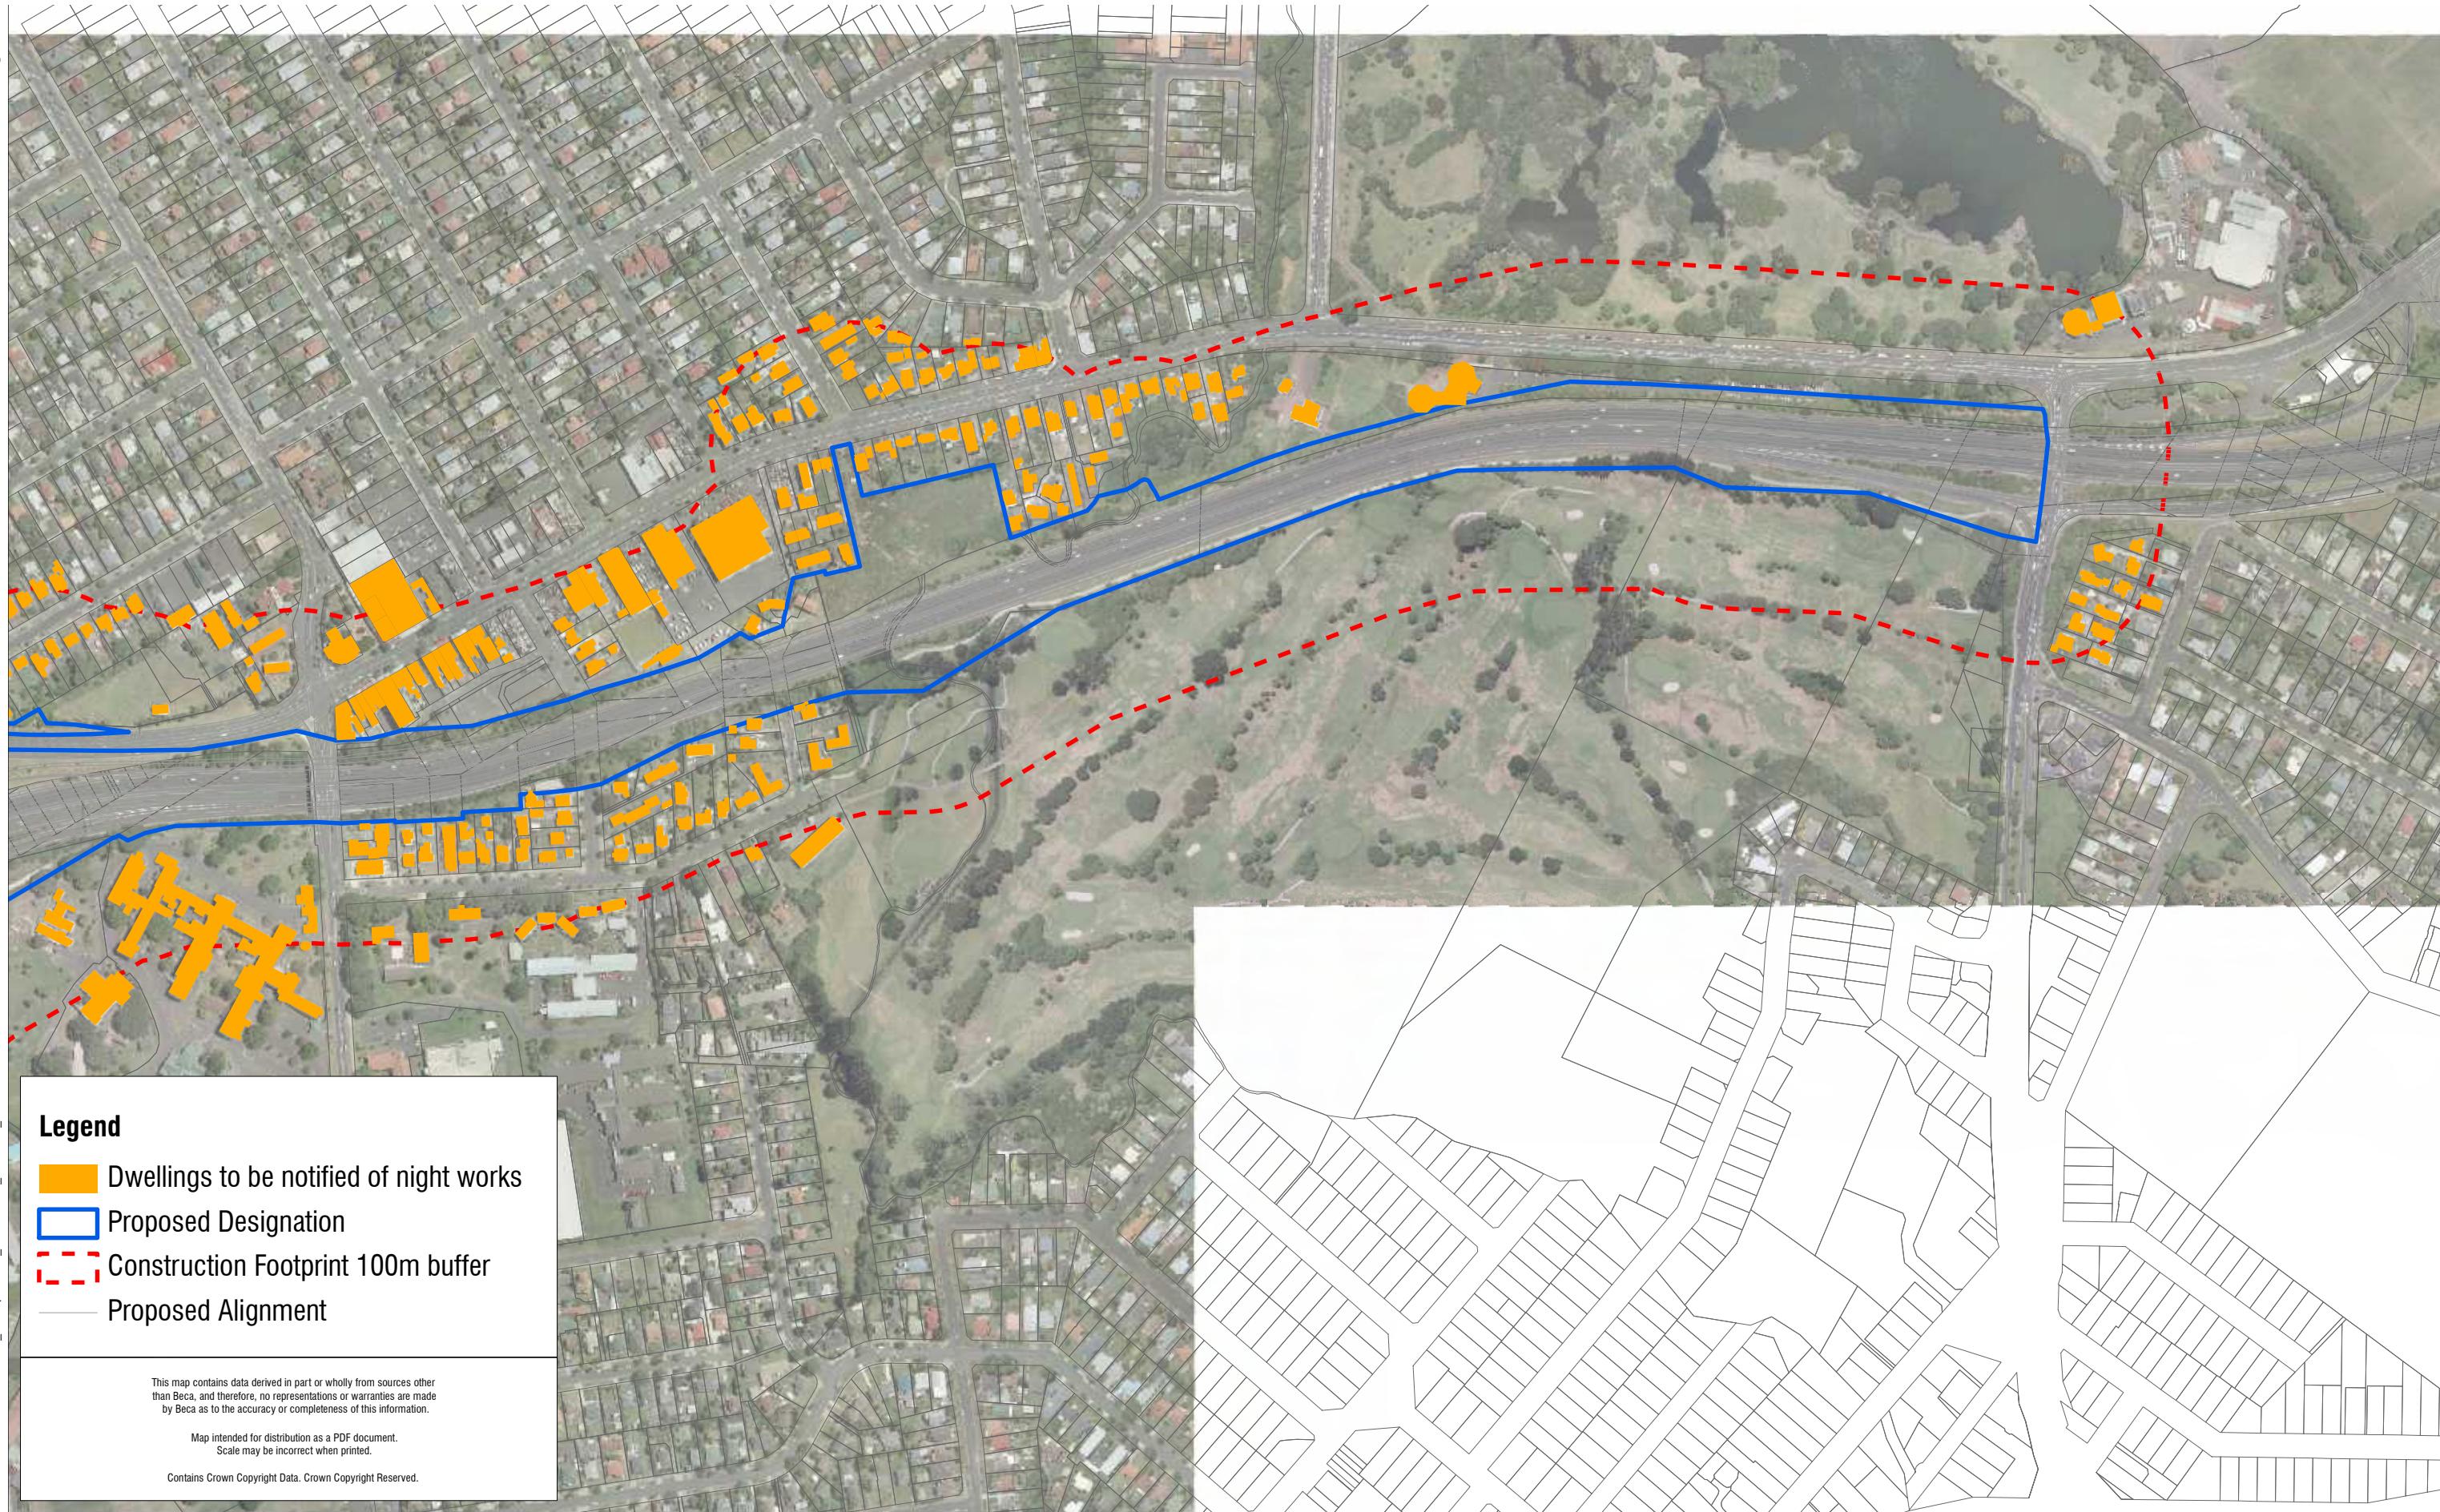

Legend


- Dwellings to be notified of night works
- Proposed Designation
- Construction Footprint 100m buffer
- Proposed Alignment

This map contains data derived in part or wholly from sources other than Beca, and therefore, no representations or warranties are made by Beca as to the accuracy or completeness of this information.

Map intended for distribution as a PDF document.
Scale may be incorrect when printed.

Contains Crown Copyright Data. Crown Copyright Reserved.

Scale 1:5,000 at A3

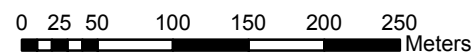

Revision	Author	Verified	Approved	Date
1	MGR	AYF	AH4	31/08/11

Title:

Dwellings To Be Notified of Night Works

Client:
NZ Transport Agency (Auckland)

Project:
Waterview Connection Project



Discipline:
GIS

Drawing No:
GIS-3814238-42



Legend


- Dwellings to be notified of night works
- Proposed Designation
- Construction Footprint 100m buffer
- Proposed Alignment

This map contains data derived in part or wholly from sources other than Beca, and therefore, no representations or warranties are made by Beca as to the accuracy or completeness of this information.

Map intended for distribution as a PDF document.
Scale may be incorrect when printed.

Contains Crown Copyright Data. Crown Copyright Reserved.

Scale 1:5,000 at A3

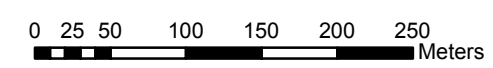

Revision	Author	Verified	Approved	Date
1	MGR	AYF	AH4	31/08/11

Title:

Dwellings To Be Notified of Night Works


Client: NZ Transport Agency (Auckland)

Project: Waterview Connection Project



Discipline: GIS

Drawing No: GIS-3814238-42

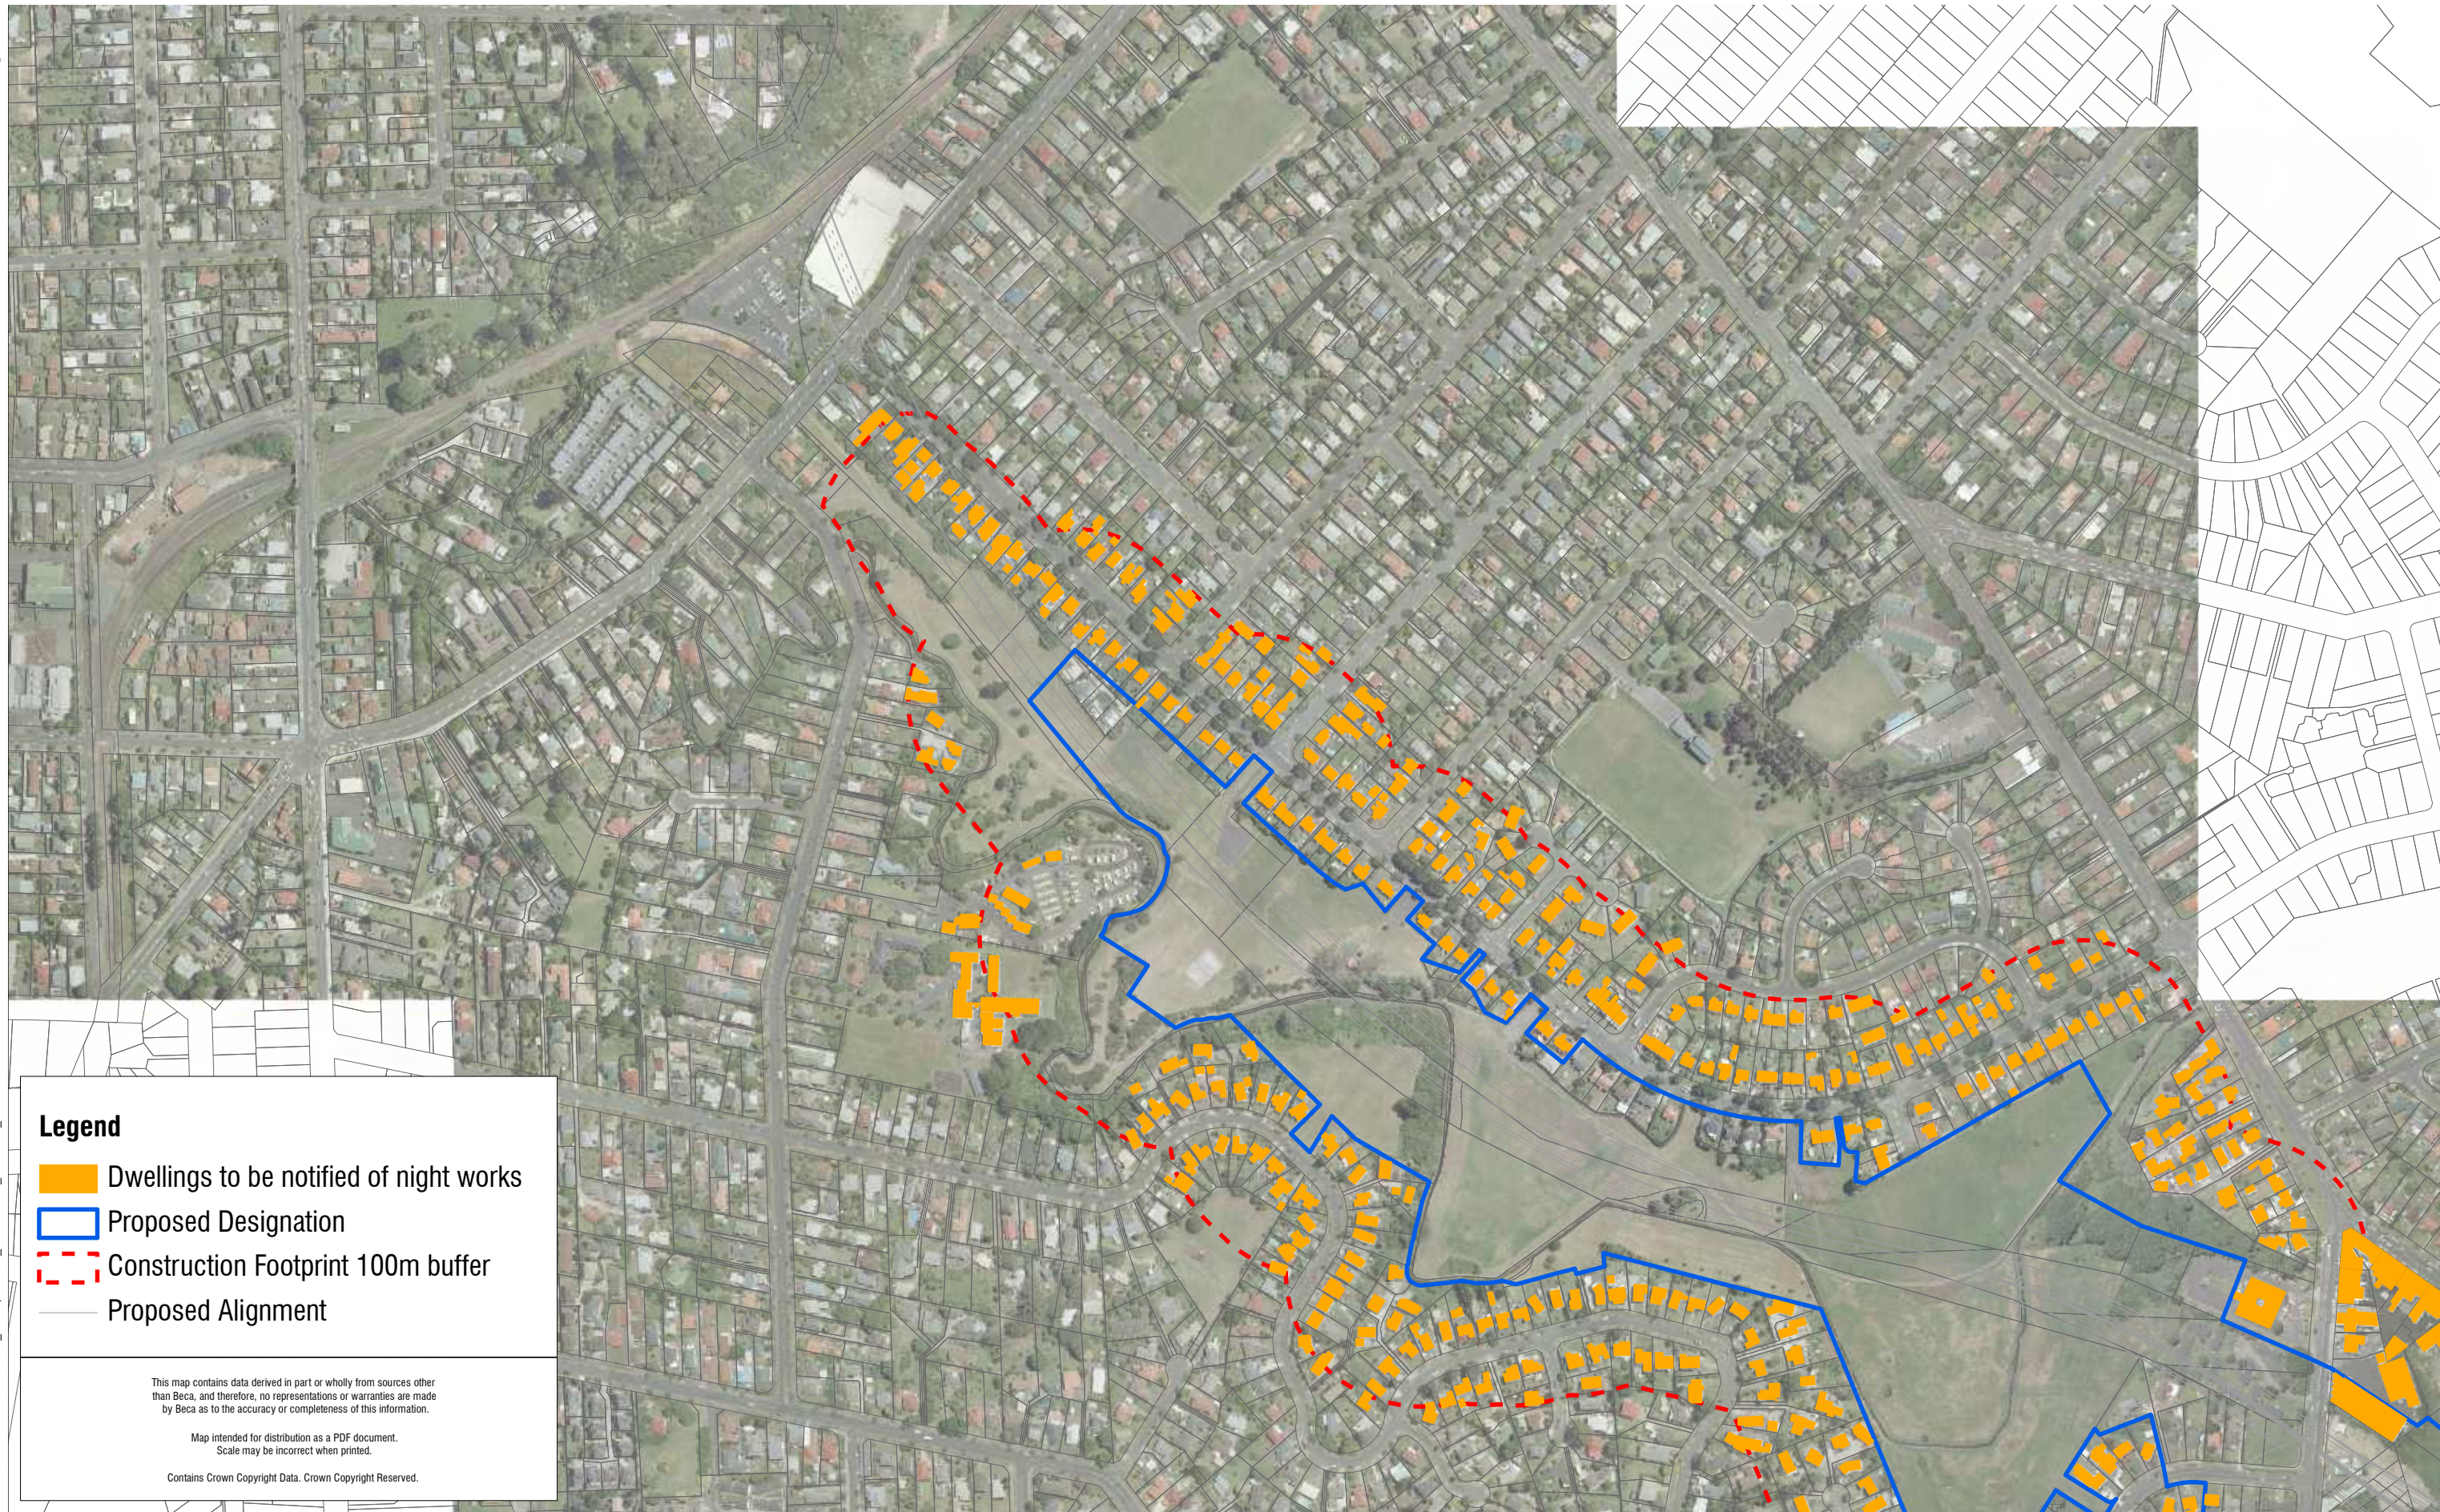

Legend

- Dwellings to be notified of night works
- Proposed Designation
- Construction Footprint 100m buffer
- Proposed Alignment


This map contains data derived in part or wholly from sources other than Beca, and therefore, no representations or warranties are made by Beca as to the accuracy or completeness of this information.

Map intended for distribution as a PDF document.
Scale may be incorrect when printed.

Contains Crown Copyright Data. Crown Copyright Reserved.

Path: P:\381\3814238\100\TGI\55_Workspaces\01_mxd\110817_NoisePlan_v3.mxd

Scale 1:5,000 at A3

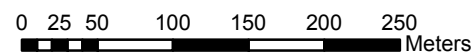

Revision	Author	Verified	Approved	Date
1	MGR	AYF	AH4	31/08/11

Title:

Dwellings To Be Notified of Night Works

Client:
NZ Transport Agency (Auckland)

Project:
Waterview Connection Project



Discipline:
GIS

Drawing No:
GIS-3814238-42



Legend

- Dwellings to be notified of night works
- Proposed Designation
- Construction Footprint 100m buffer
- Proposed Alignment


This map contains data derived in part or wholly from sources other than Beca, and therefore, no representations or warranties are made by Beca as to the accuracy or completeness of this information.

Map intended for distribution as a PDF document.
Scale may be incorrect when printed.

Contains Crown Copyright Data. Crown Copyright Reserved.

Path: P:\381\3814238\100\TGI\55_Workspaces\01_mxd\110817_NoisePlan_v3.mxd

Scale 1:5,000 at A3

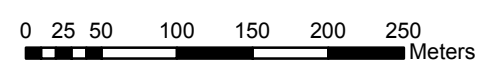

Revision	Author	Verified	Approved	Date
1	MGR	AYF	AH4	31/08/11

Title:

Dwellings To Be Notified of Night Works

Client: **NZ Transport Agency (Auckland)**

Project: **Waterview Connection Project**



Discipline: **GIS**

Drawing No: **GIS-3814238-42**