
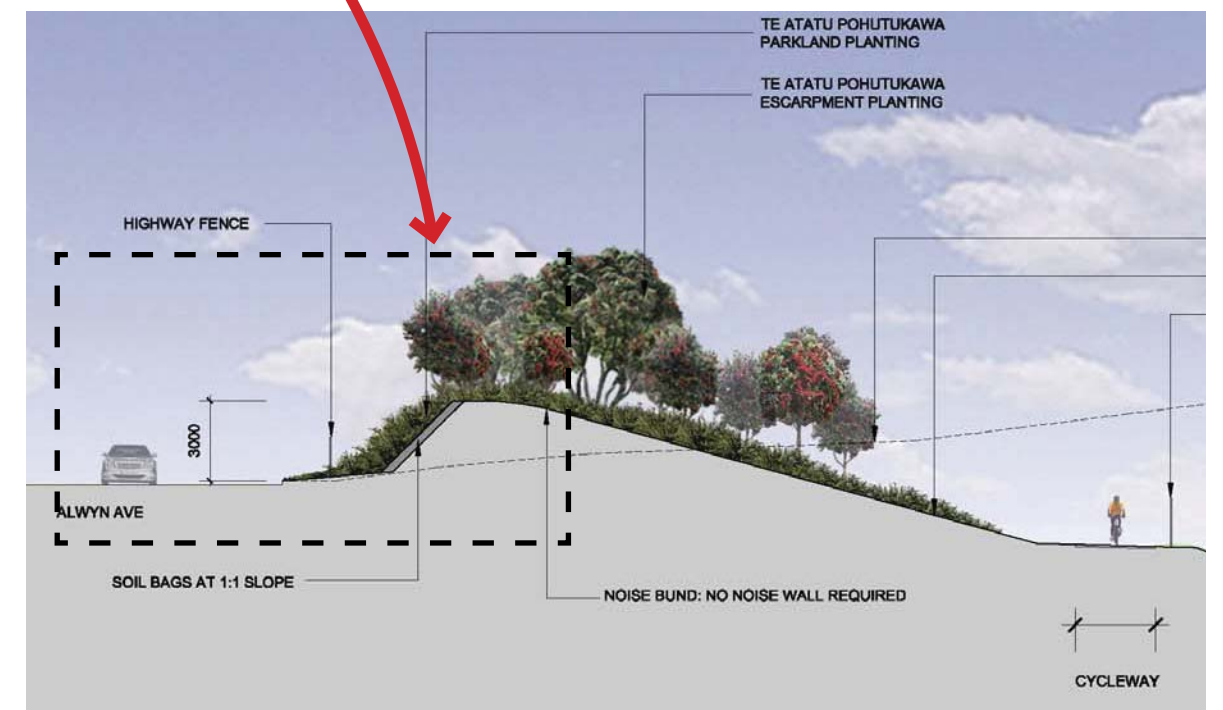


1 1:100 TYPICAL SECTION SHOWING RELATIVE SCALE OF NOISE BUND

2 1:50 DETAIL SECTION OF NOISE BUND

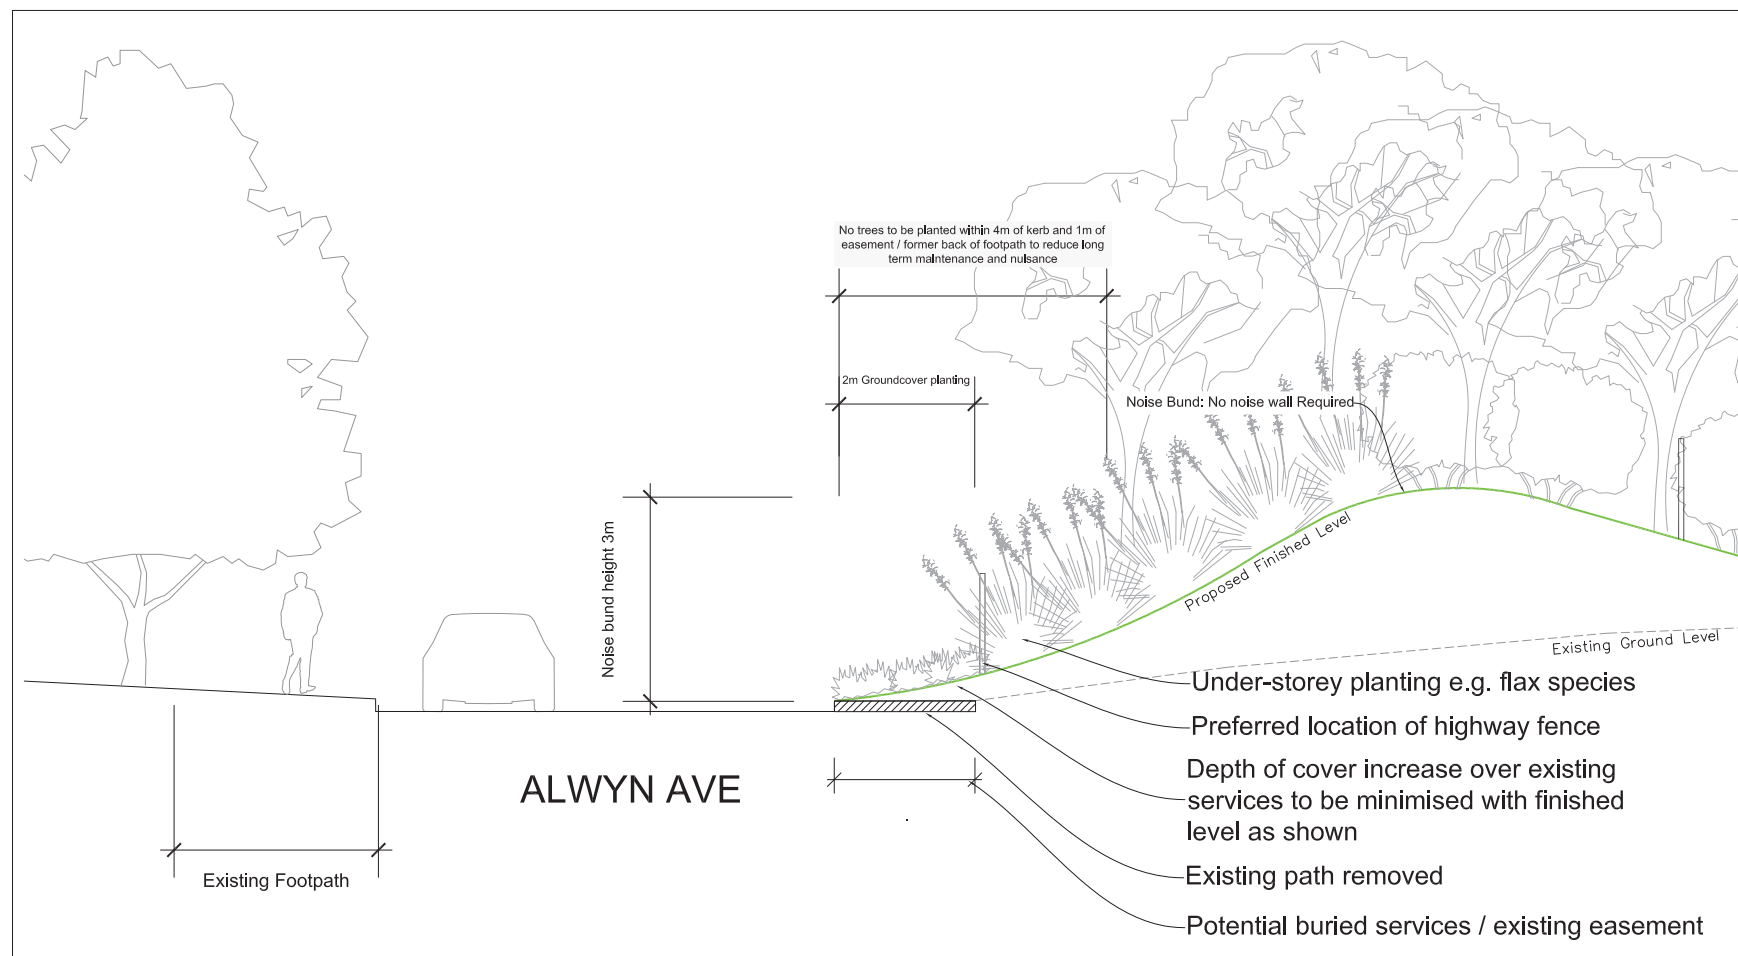

Western Ring Route - Waterview Connection
Sketch Alternative Section for Alwyn Avenue

above: original indicative section shown in
Urban and Landscape Design Framework
(non-lodged document) and attached to submitter evidence