



**01** DETAIL - S05 CARVED WOODEN HANDRAIL- B2 BRIDGE  
 Scale: 1:1 @ A1 1:2 @ A3

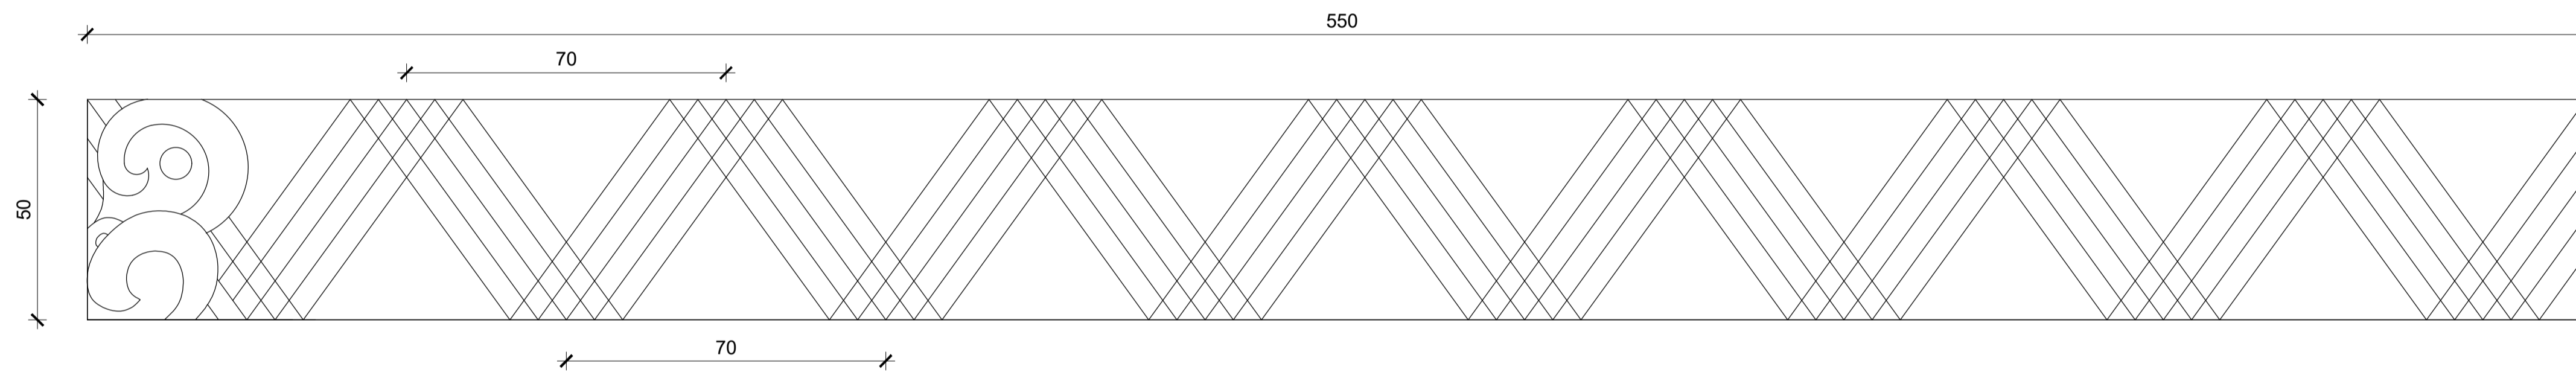

**02** DETAIL - S05 CARVED WOODEN HANDRAIL - B6 BRIDGE SOUTH  
 Scale: 1:1 @ A1 1:2 @ A3

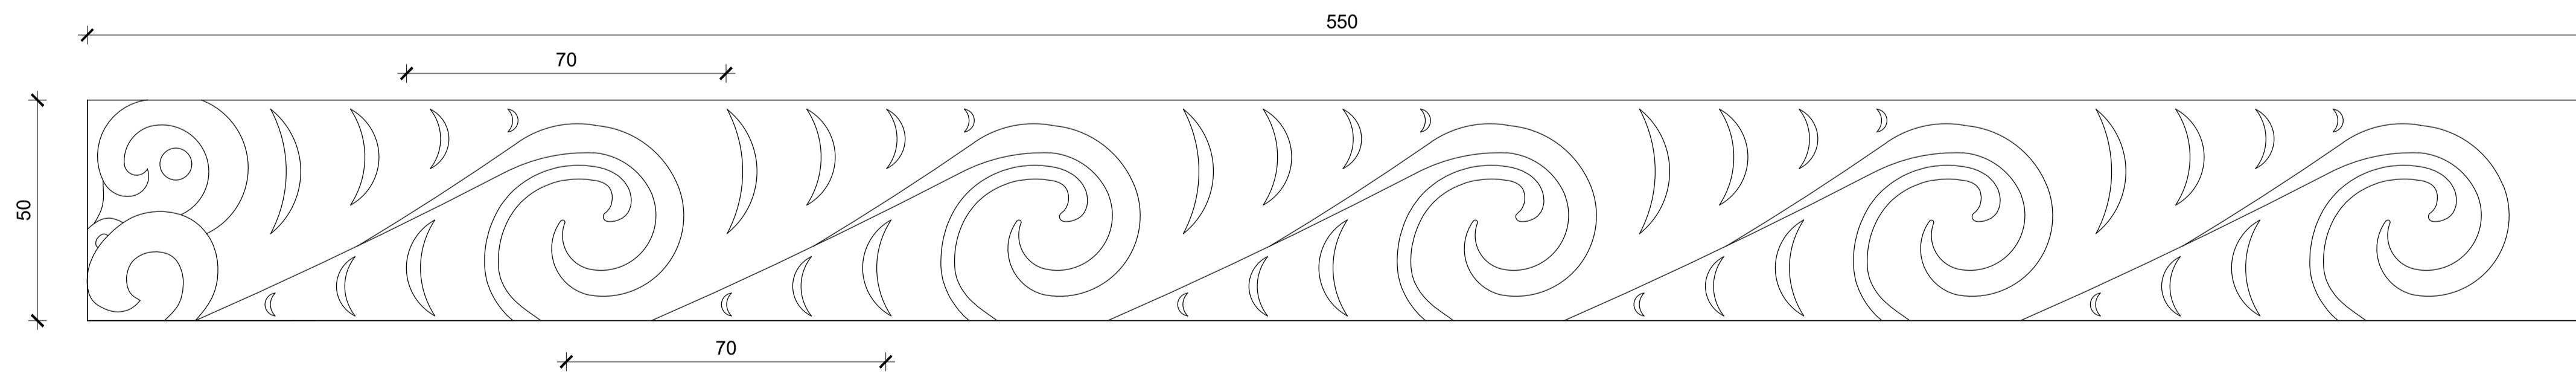

**03** DETAIL - S05 CARVED WOODEN HANDRAIL - B6 BRIDGE NORTH  
 Scale: 1:1 @ A1 1:2 @ A3

**NOTES**  
 THE CONTRACTOR SHALL BE PROVIDED WITH CAD LINEWORK FOR ALL ARTWORKS IN ORDER FOR THE APPROPRIATE SPECIALIST TO PREPARE SHOP DRAWINGS. SHOP DRAWINGS TO BE PREPARED IN CONJUNCTION WITH THE ARTIST FOR THEIR APPROVAL PRIOR TO IMPLEMENTATION.  
 ALL ARTWORKS SHALL BE IMPLEMENTED AS A SMALL REPRESENTATIVE TEST SECTION FOR APPROVAL PRIOR TO COMPLETION OF THE WORK.  
 FIGURED DIMENSIONS TO BE TAKEN IN PREFERENCE TO SCALED DIMENSIONS.


REV	DATE	DESCRIPTION
-	14.08.19	FOR TENDER

CLIENT  
 AUCKLAND TRANSPORT  
 CONSULTANTS

**FOR TENDER**

**TE ARA KI UTA KI TAI**  
**Section 2**  
 DETAILS

Design	GTI & TNg	Scale	Date
Drawn	LCh	AS SHOWN	05.12.2018
Check	MLe		
App'v'd	MLe		
DRAWING NO.		REVISION	
80504522-C4-0402-G1600		-	

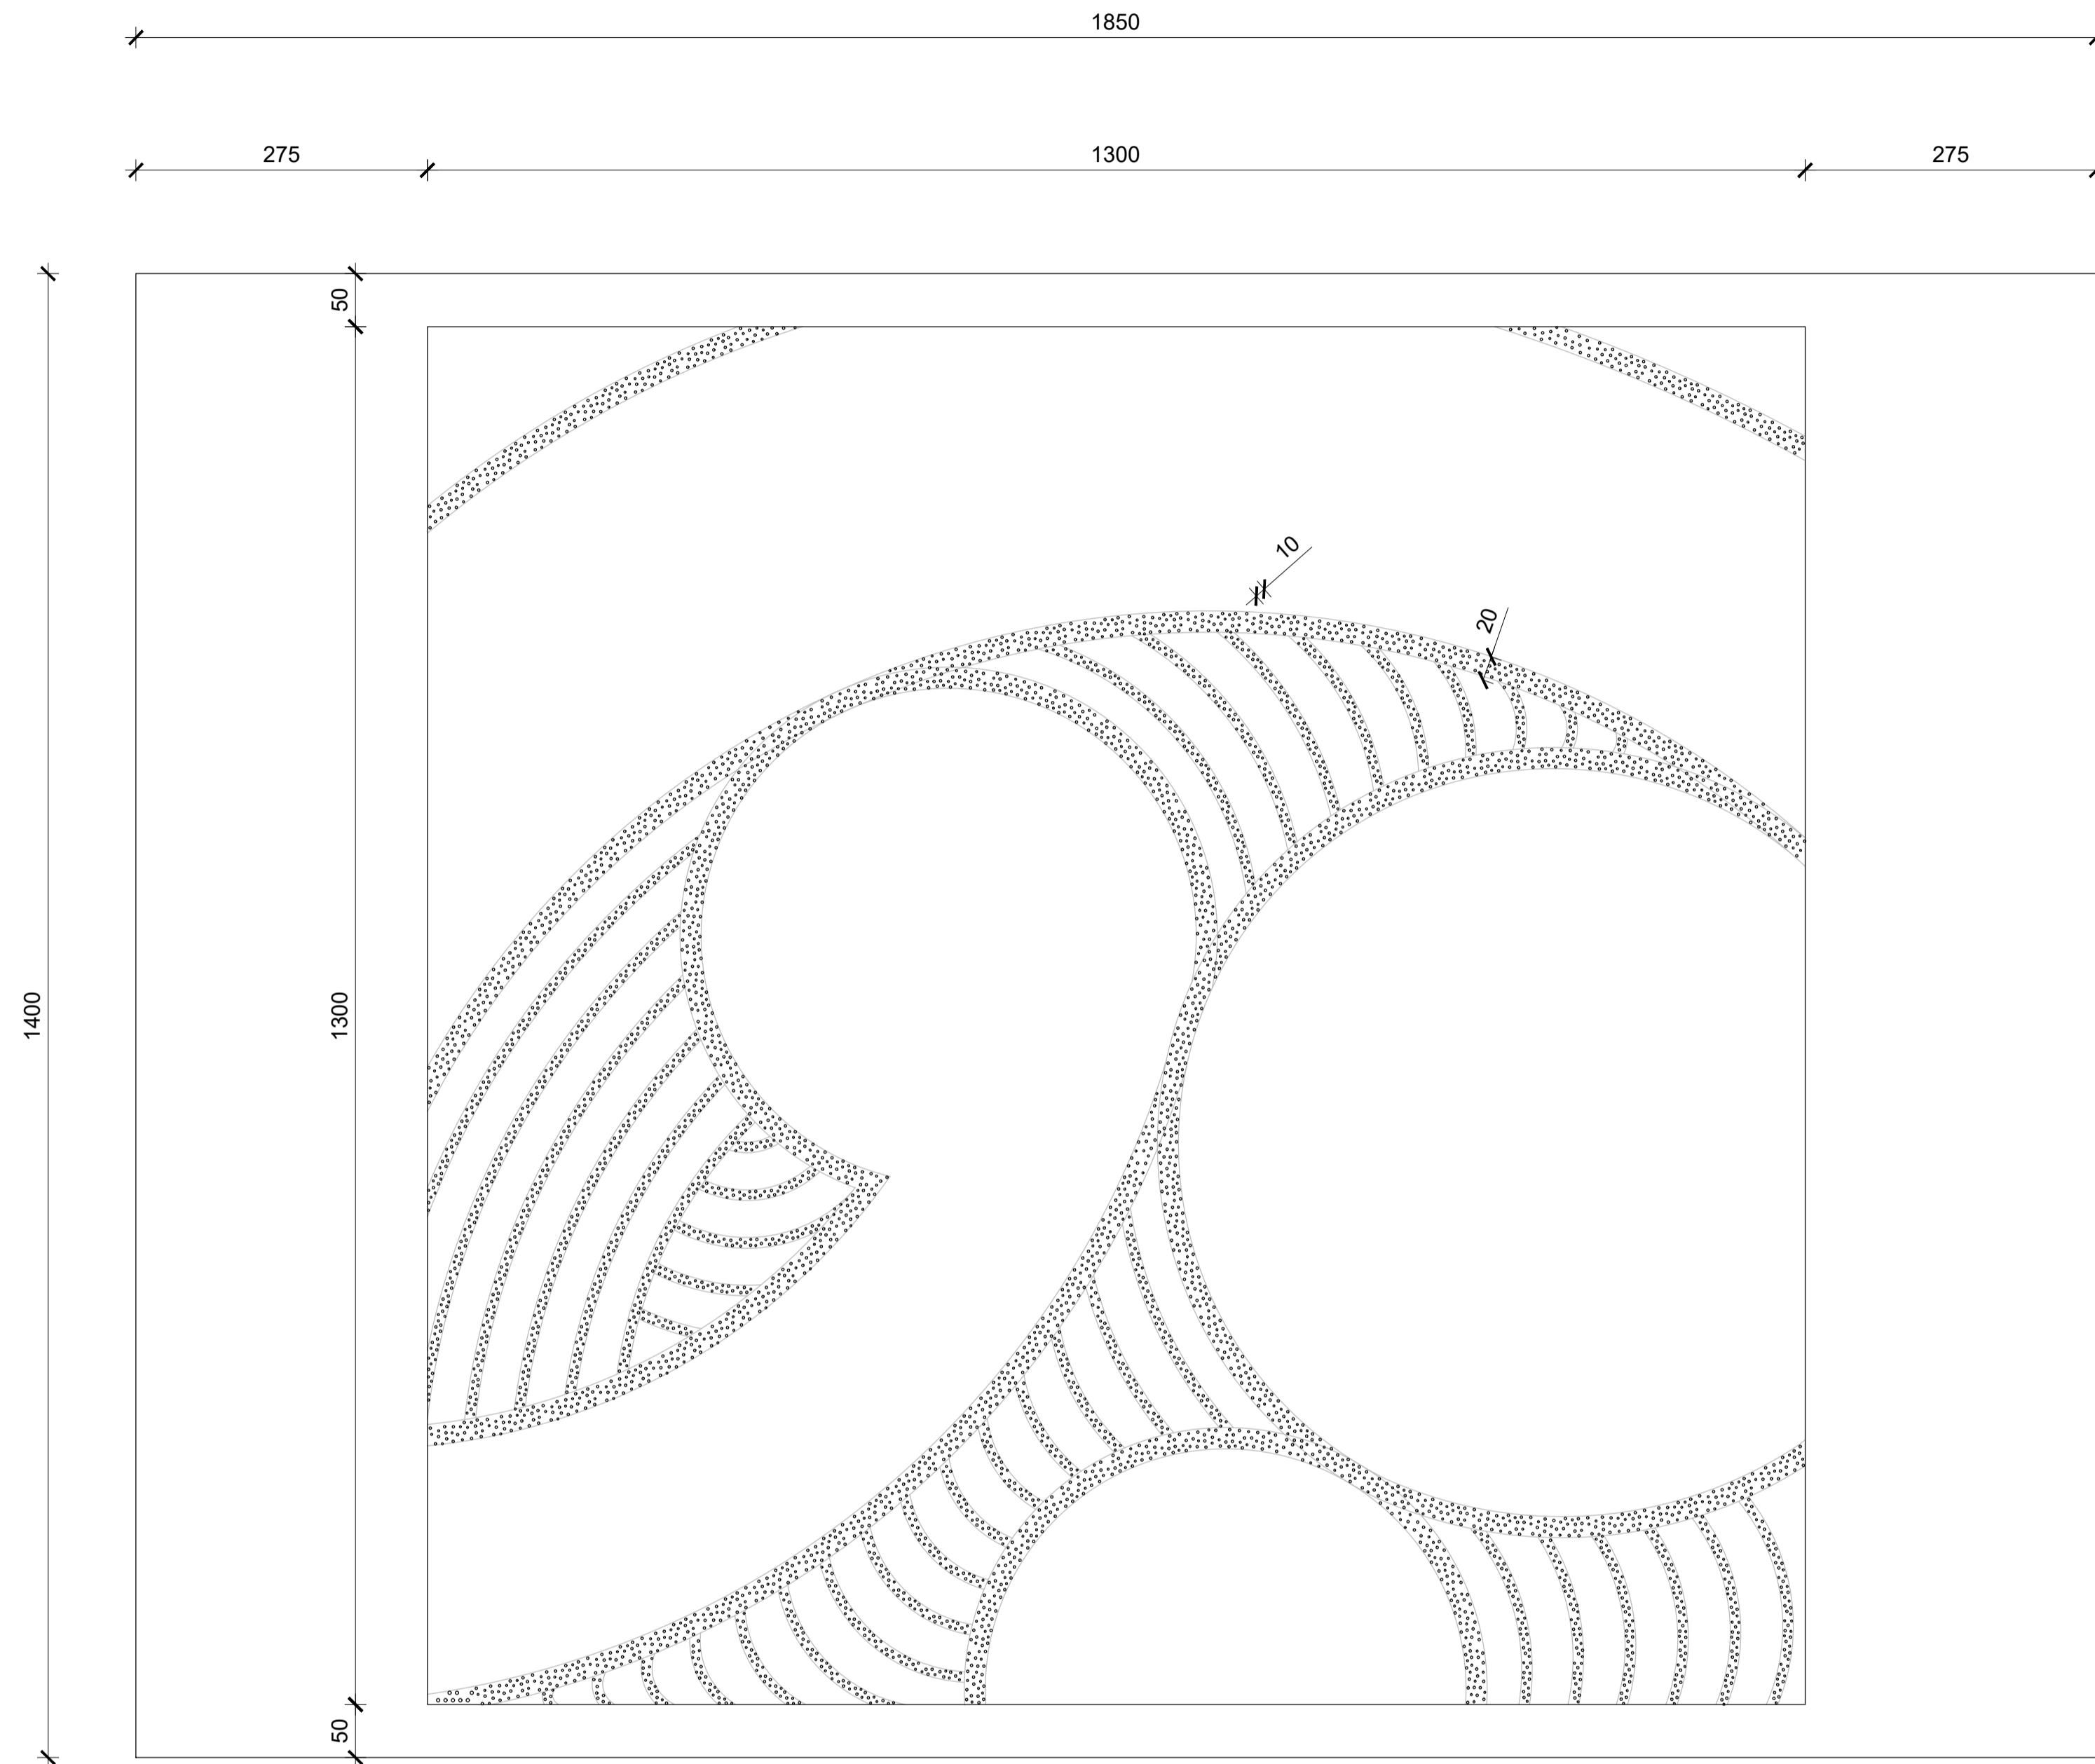

**NOTE:**

STEEL SHEET THICKNESS TO BE 5mm AND COATED WITH THE SAME FINISHING AS THE BRIDGE B6 BALUSTRADE.

PATTERN CONSISTS OF 2mm AND 2.5mm PERFORATED HOLES SCATTERED RANDOMLY WITH 3.3mm SPACING.

**01** DETAIL - S06 FALL PROTECTION SCREEN WITH ARTWORK INTEGRATED  
 Scale: 1:5 @ A1 1:10 @ A3

**NOTES**

THE CONTRACTOR SHALL BE PROVIDED WITH CAD LINEWORK FOR ALL ARTWORKS IN ORDER FOR THE APPROPRIATE SPECIALIST TO PREPARE SHOP DRAWINGS. SHOP DRAWINGS TO BE PREPARED IN CONJUNCTION WITH THE ARTIST FOR THEIR APPROVAL PRIOR TO IMPLEMENTATION.

ALL ARTWORKS SHALL BE IMPLEMENTED AS A SMALL REPRESENTATIVE TEST SECTION FOR APPROVAL PRIOR TO COMPLETION OF THE WORK.

FIGURED DIMENSIONS TO BE TAKEN IN PREFERENCE TO SCALED DIMENSIONS.

REV	DATE	DESCRIPTION
-	08.04.19	FOR INFORMATION
A	14.08.19	FOR TENDER

CLIENT  
 AUCKLAND TRANSPORT  
 CONSULTANTS


TE ARA KI UTA KI TAI  
 Section 2

Design	TNg	Scale	Date
Drawn	LCh	AS SHOWN	05.12.2018
Check	MLe		
App'v'd	MLe		

DRAWING NO.	REVISION
80504522-C4-0402-G1601	(A)


**FOR TENDER**

DETAILS

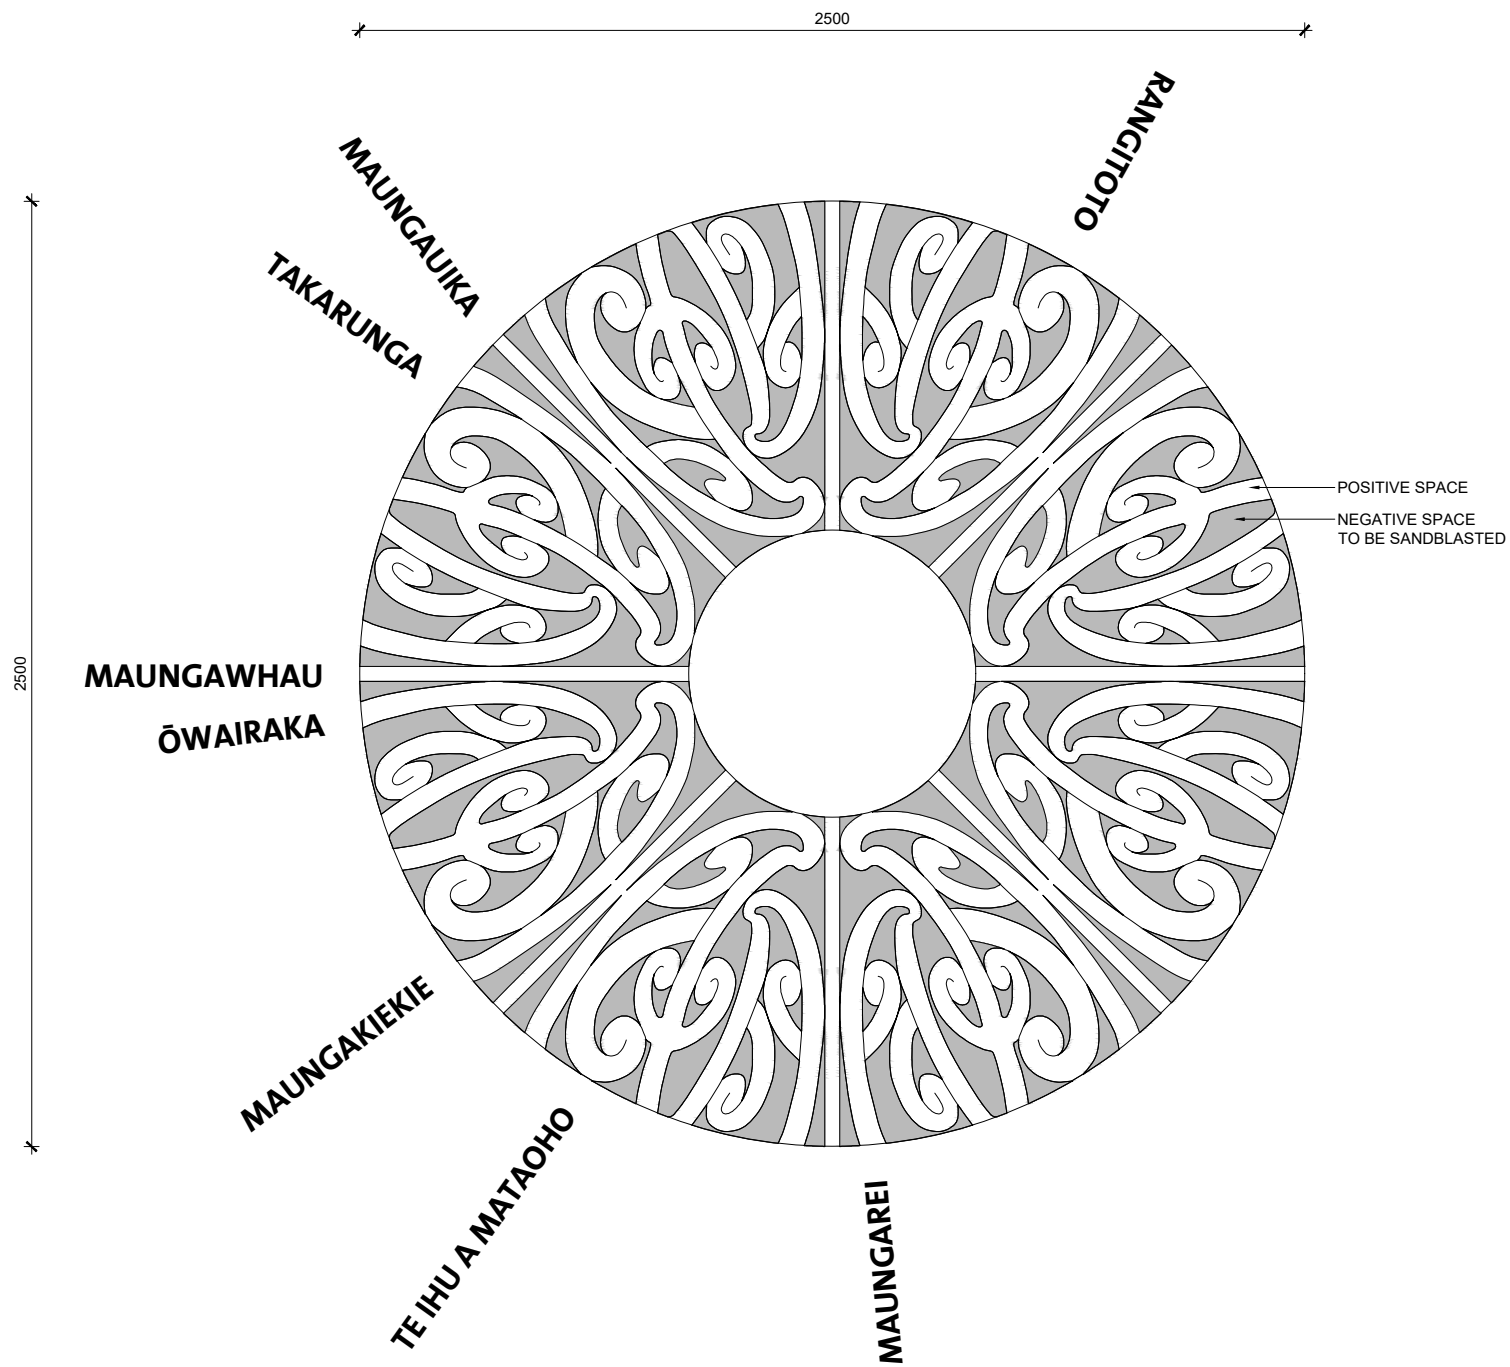

01 DETAIL - P06 SAND-BLASTED ARTWORK - B2 BRIDGE  
 Scale: 1:10 @ A1 1:20 @ A3

NOTE:  
 LOCATION AND ORIENTATION TO BE LOCATED ONSITE BY ARTIST.  
 PLACEHOLDER TEXT IS SHOWN. CONFIRMATION OF TEXT AND LOCATION TO BE PROVIDED BY PROJECT ARTIST.

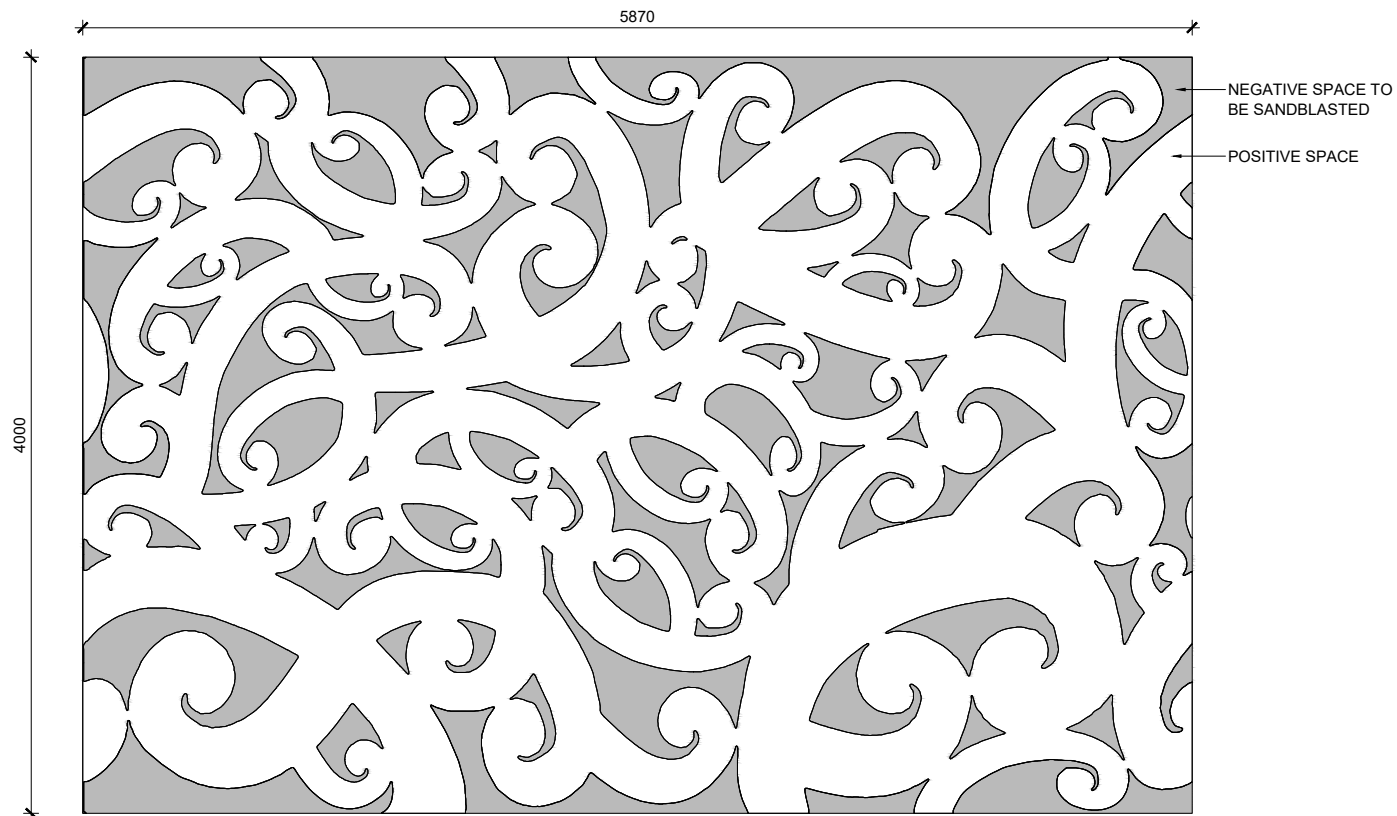

02 DETAIL - P06 SAND-BLASTED ARTWORK - B6 BRIDGE SOUTH  
 Scale: 1:20 @ A1 1:40 @ A3

NOTE:  
 LOCATION AND ORIENTATION TO BE LOCATED ONSITE BY ARTIST.

**NOTES**  
 THE CONTRACTOR SHALL BE PROVIDED WITH CAD LINEWORK FOR ALL ARTWORKS IN ORDER FOR THE APPROPRIATE SPECIALIST TO PREPARE SHOP DRAWINGS. SHOP DRAWINGS TO BE PREPARED IN CONJUNCTION WITH THE ARTIST FOR THEIR APPROVAL PRIOR TO IMPLEMENTATION.  
 ALL ARTWORKS SHALL BE IMPLEMENTED AS A SMALL REPRESENTATIVE TEST SECTION FOR APPROVAL PRIOR TO COMPLETION OF THE WORK.  
 FIGURED DIMENSIONS TO BE TAKEN IN PREFERENCE TO SCALED DIMENSIONS.

REV	DATE	DESCRIPTION
-	18.12.18	FOR INFORMATION
A	08.04.19	FOR INFORMATION
B	14.08.19	FOR TENDER
C	21.08.19	REVISED FOR TENDER

CLIENT  
**AUCKLAND TRANSPORT**  
 CONSULTANTS


**FOR TENDER**

**TE ARA KI UTA KI TAI**  
**Section 2**  
 DETAILS

Design	GTI & TNg	Scale	Date
Drawn	LCh	AS SHOWN	05.12.2018
Check	MLe		
Appv'd	MLe		

DRAWING NO. **80504522-C4-0402-G1602** REVISION **C**



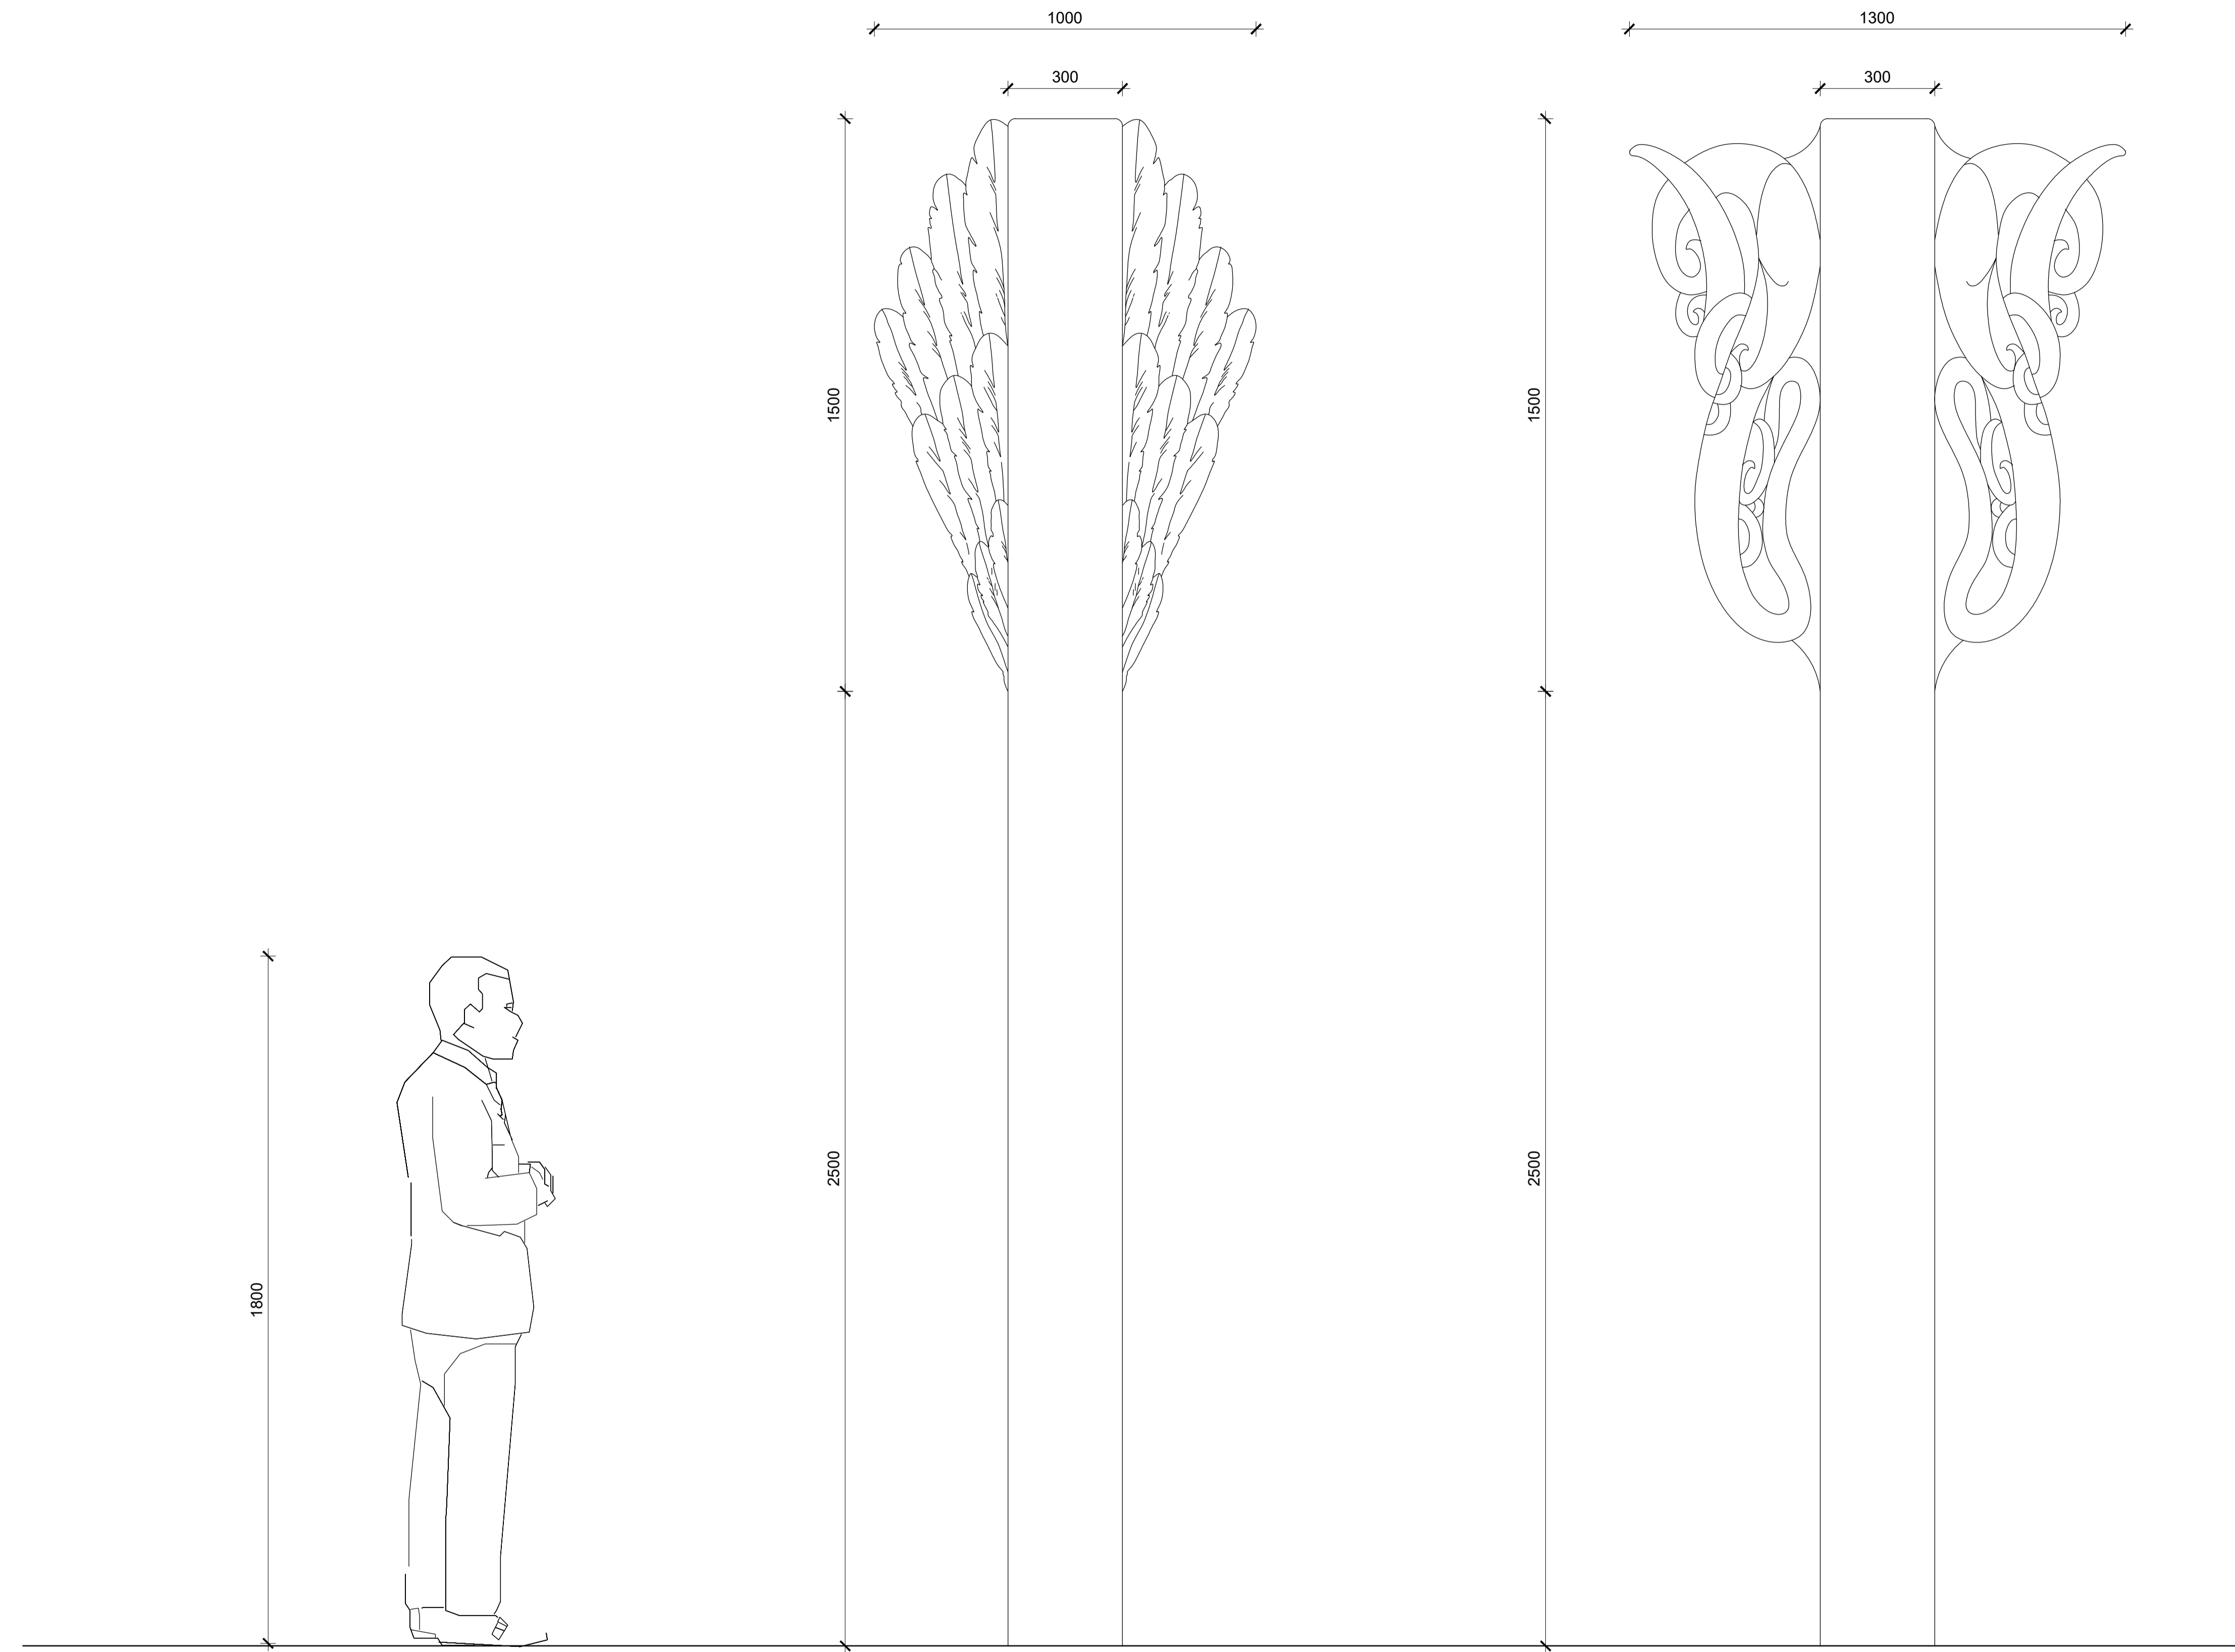

01 DETAIL- S02 POU - ST JOHNS ENTRANCE  
 Scale: 1:10 @ A1 1:20 @ A3

**NOTES**

THE CONTRACTOR SHALL BE PROVIDED WITH CAD LINEWORK FOR ALL ARTWORKS IN ORDER FOR THE APPROPRIATE SPECIALIST TO PREPARE SHOP DRAWINGS. SHOP DRAWINGS TO BE PREPARED IN CONJUNCTION WITH THE ARTIST FOR THEIR APPROVAL PRIOR TO IMPLEMENTATION.

ALL ARTWORKS SHALL BE IMPLEMENTED AS A SMALL REPRESENTATIVE TEST SECTION FOR APPROVAL PRIOR TO COMPLETION OF THE WORK.

FIGURED DIMENSIONS TO BE TAKEN IN PREFERENCE TO SCALED DIMENSIONS.

REV	DATE	DESCRIPTION
-	18.12.18	FOR INFORMATION
A	19.02.19	FOR INFORMATION
B	08.04.19	FOR INFORMATION
C	14.08.19	FOR TENDER

CLIENT  
**AUCKLAND TRANSPORT**  
 CONSULTANTS


**TE ARA KI UTA KI TAI**  
**Section 2**

Design	GTL	Scale	Date
Drawn	LCh	AS SHOWN	05.12.2018
Check	MLe		
App'v'd	MLe		


DRAWING NO.	REVISION
80504522-C4-0402-G1603	C

**FOR TENDER**

DETAILS

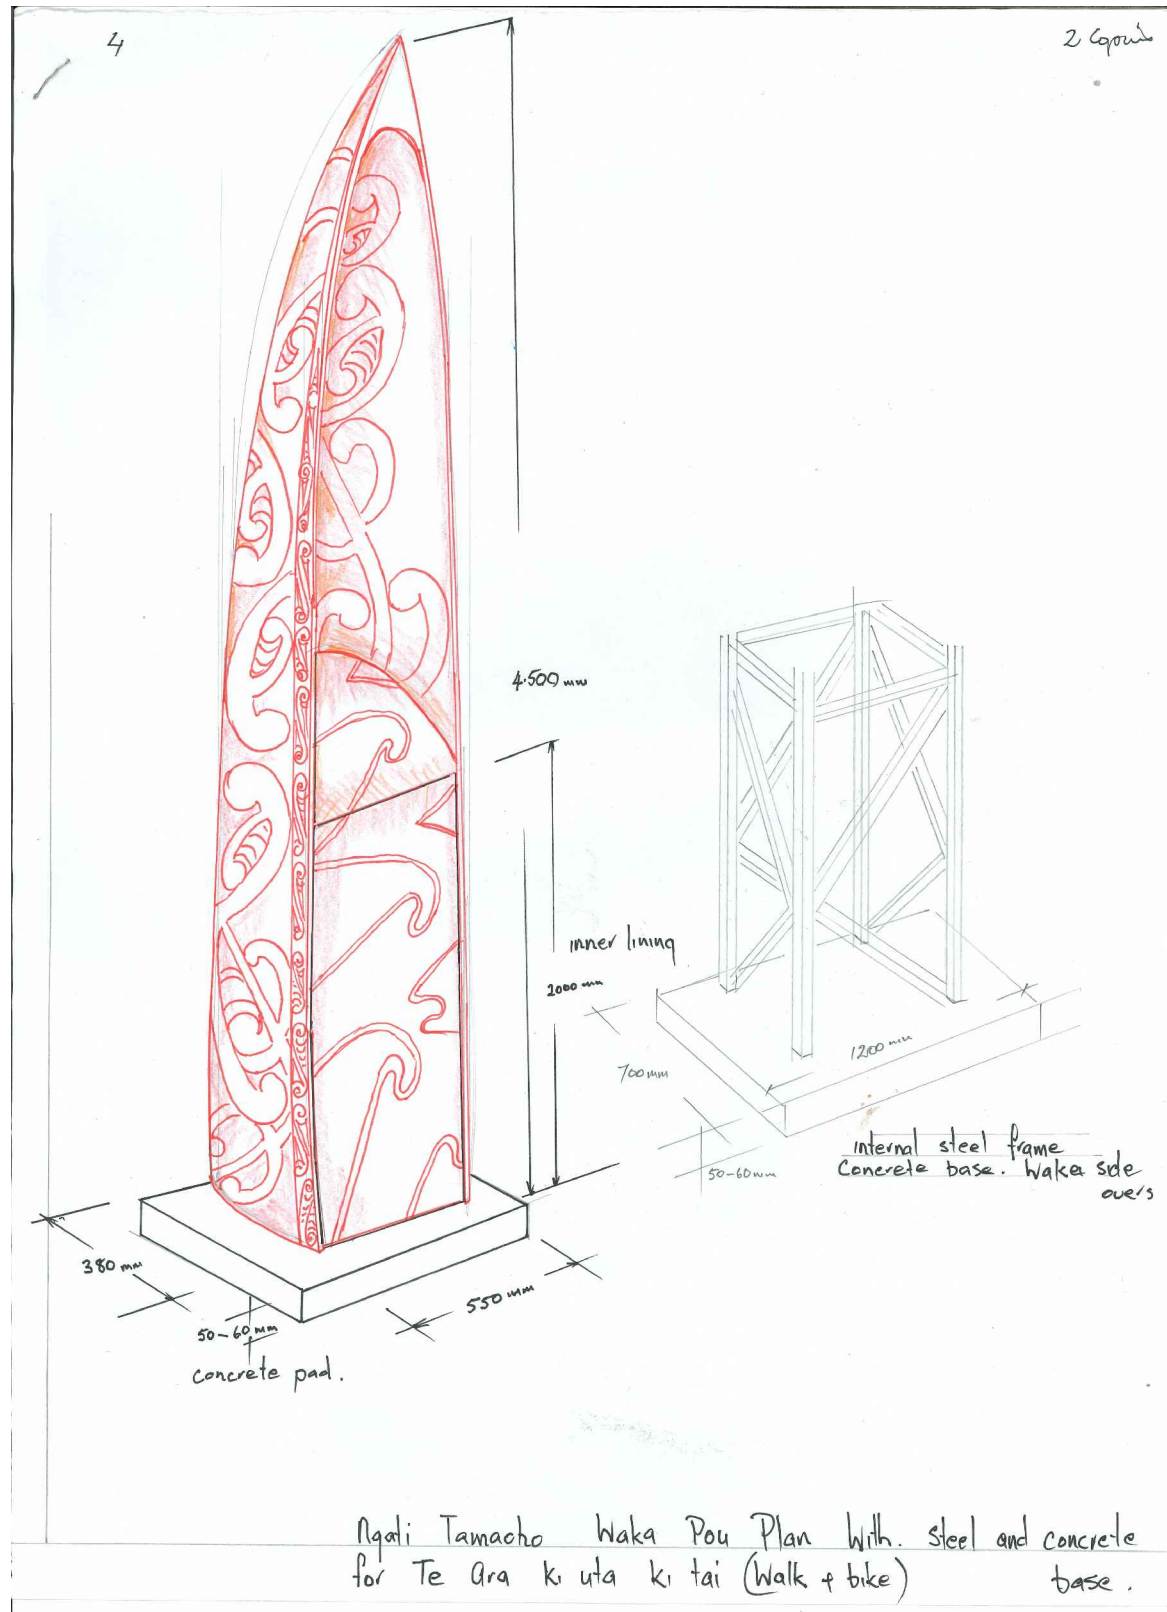

01 - DETAIL- S02 POU - ORAKEI BASIN  
Scale: NTS

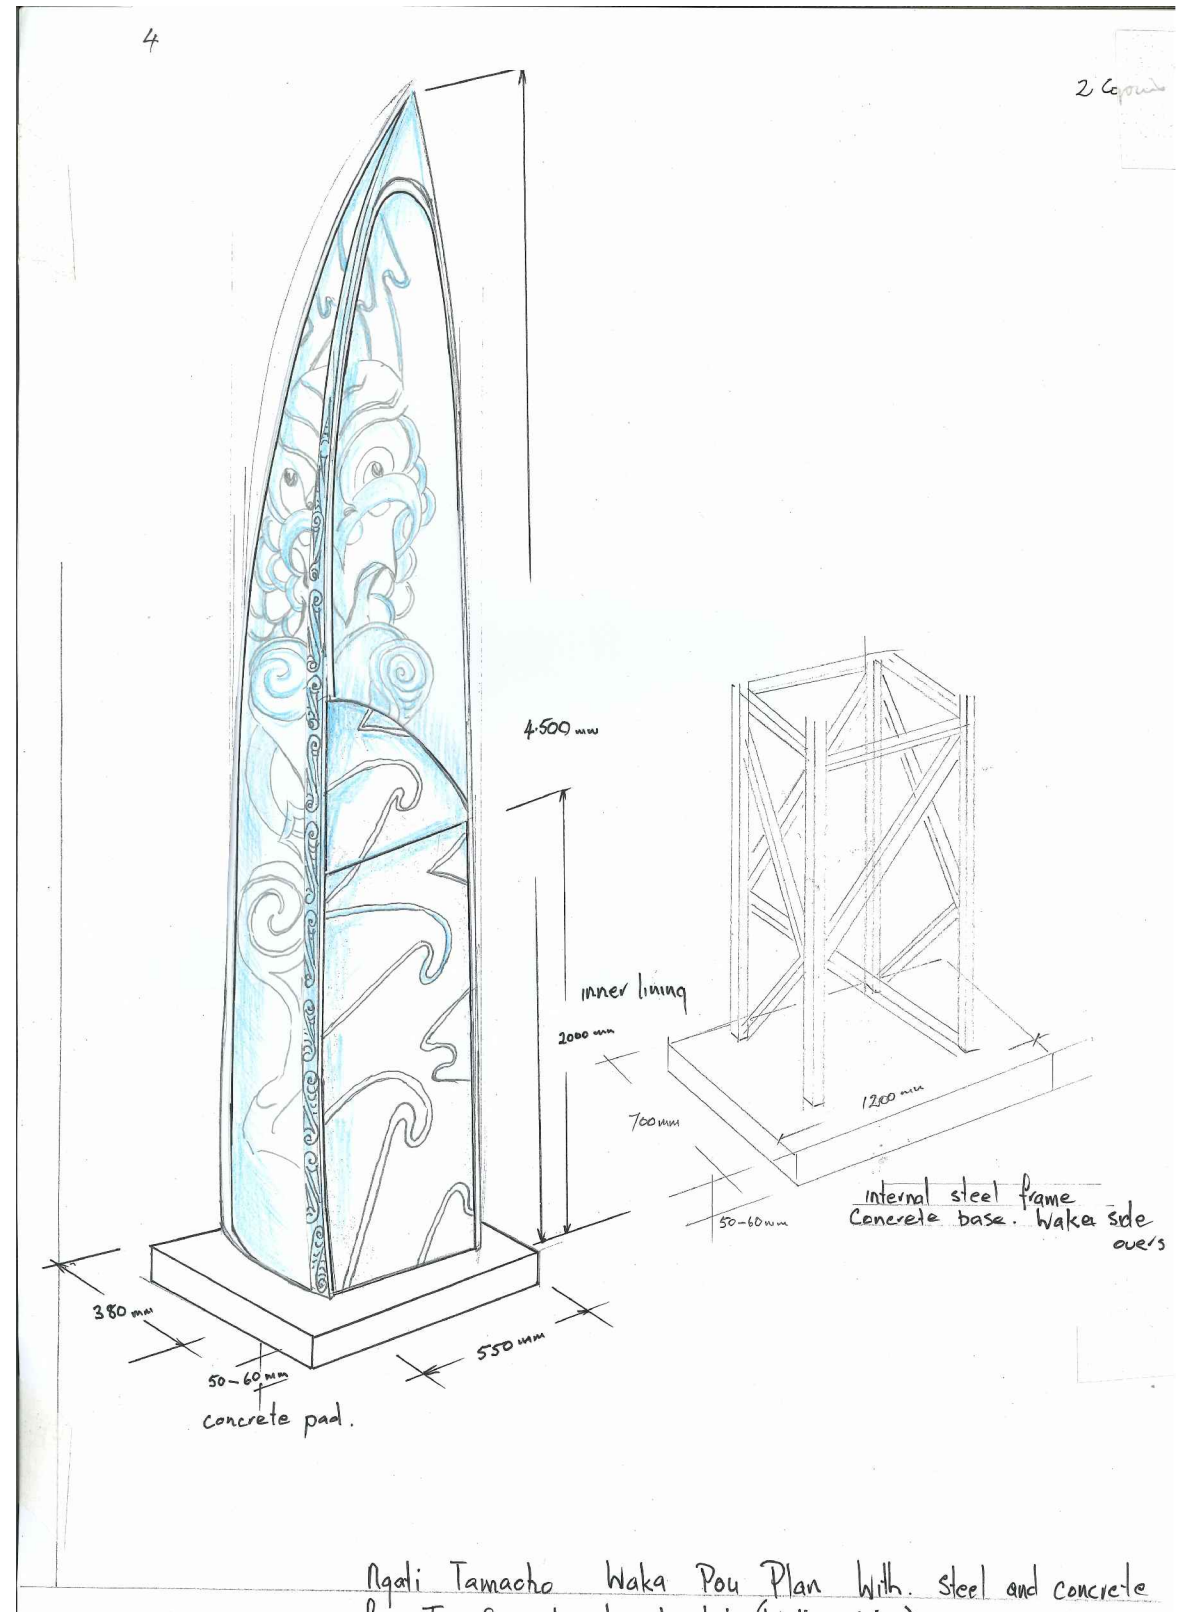

02 - DETAIL- S02 POU - ORAKEI BASIN  
Scale: NTS

**NOTES**  
THE CONTRACTOR SHALL BE PROVIDED WITH CAD LINEWORK FOR ALL ARTWORKS IN ORDER FOR THE APPROPRIATE SPECIALIST TO PREPARE SHOP DRAWINGS. SHOP DRAWINGS TO BE PREPARED IN CONJUNCTION WITH THE ARTIST FOR THEIR APPROVAL PRIOR TO IMPLEMENTATION.  
ALL ARTWORKS SHALL BE IMPLEMENTED AS A SMALL REPRESENTATIVE TEST SECTION FOR APPROVAL PRIOR TO COMPLETION OF THE WORK.  
FIGURED DIMENSIONS TO BE TAKEN IN PREFERENCE TO SCALED DIMENSIONS.

REV	DATE	DESCRIPTION
-	21.08.19	FOR TENDER

CLIENT  
AUCKLAND TRANSPORT  
CONSULTANTS

FOR TENDER

TE ARA KI UTA KI TAI  
Section 2

DETAILS

Design	TNg	Scale	AS SHOWN	Date	05.12.2018
Drawn	TNg				
Check	MLE				
App'd	MLE				

DRAWING NO.	REVISION
80504522-C4-0402-G1604	-