


DO NOT SCALE - IF IN DOUBT, ASK

200 mm
150
100
90
80
70
60
50
40
30
20
10
0

ORIGINAL SIZE A1

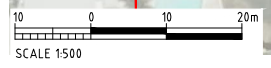

LEGEND	
	EXISTING PROPERTY BOUNDARY
	TEMPORARY REQUIREMENT FOR PATH CONSTRUCTION
	TEMPORARY REQUIREMENT FOR ECOLOGICAL RESTORATION AND MITIGATION
	PROPOSED SHARED PATH CORRIDOR
	PROPOSED BRIDGE
	BRIDGE ABUTMENT
	PROPOSED VEHICLE CROSSING / DRIVEWAY
	EXISTING STREAM/ WATER COURSE
	BATTER SLOPES
	ARCHEOLOGICAL SITE LOCATION

NOT FOR CONSTRUCTION

REV	DESCRIPTION	DATE	DRN	CHK	APP
B	PRELIMINARY DESIGN	06/2017	DV	SK	TL
A	PRELIMINARY DESIGN	04/2015	SK	AM	GS
REVISIONS					

SURVEYED	Grant Martin	09/14
DRAWN	Dnyanada Vyawahare	1/04/2015
DRAWING CHECK	Sagar Kariya	1/04/2015
DRAWING REVIEW	Vyawahare, Dnyanada	1/4/2016
DESIGNED	Sagar Kariya	1/04/2015
DESIGN CHECK	Matthew Turner	1/04/2015
DESIGN REVIEW		
APPROVED	Tarhata Lacerda	1/04/2015



AUCKLAND TRANSPORT & NEW ZEALAND TRANSPORT AGENCY
 GLEN INNES TO TAMAKI DRIVE SHARED PATH SECTION-2

CONSTRUCTION EXTENT AND ACCESS LOCATION PLAN
 SHEET 1 OF 8

Status Stamp	PRELIMINARY DESIGN	
Date Stamp	19/06/2017	
Contract Number	80504522-0401 (MWH)	S0-401 (AT)
Scales	1:500 @ A1; 1:1000 @ A3	Datum: NZTM
Drawing No.	80504522-C4-0402_G801	
Rev.	B	

DO NOT SCALE - IF IN DOUBT, ASK

200mm
150
100
90
80
70
60
50
40
30
20
10
0

ORIGINAL SIZE A1



LEGEND	
	EXISTING PROPERTY BOUNDARY
	TEMPORARY REQUIREMENT FOR PATH CONSTRUCTION
	TEMPORARY REQUIREMENT FOR ECOLOGICAL RESTORATION AND MITIGATION
	PROPOSED SHARED PATH CORRIDOR
	PROPOSED BRIDGE
	BRIDGE ABUTMENT
	PROPOSED VEHICLE CROSSING / DRIVEWAY
	EXISTING STREAM/ WATER COURSE
	BATTER SLOPES
	ARCHEOLOGICAL SITE LOCATION



NOT FOR CONSTRUCTION

REV	DESCRIPTION	DATE	BY	CHECKED	APP
B	PRELIMINARY DESIGN	06/2017	DV	SK	TL
A	PRELIMINARY DESIGN	04/2015	SK	AM	GS
	REVISIONS		DRN	CHK	APP

SURVEYED	Grant Martin	09/14
DRAWN	Dnyanada Vyawahare	1/04/2015
DRAWING CHECK	Sagar Kariya	1/04/2015
DRAWING REVIEW	Vyawahare, Dnyanada	1/4/2016
DESIGNED	Sagar Kariya	1/04/2015
DESIGN CHECK	Matthew Turner	1/04/2015
DESIGN REVIEW		
APPROVED	Tarhata Lacerda	1/04/2015



AUCKLAND TRANSPORT & NEW ZEALAND TRANSPORT AGENCY
 GLEN INNES TO TAMAKI DRIVE SHARED PATH SECTION-2

CONSTRUCTION EXTENT AND ACCESS LOCATION PLAN
 SHEET 2 OF 8

Status Stamp	PRELIMINARY DESIGN	
Date Stamp	19/06/2017	
Contract Number	80504522-0401 (MWH)	S0-401 (AT)
Scales	1:500 @ A1; 1:1000 @ A3	Datum: NZTM
Drawing No.	80504522-C4-0402_G802	
Rev.	B	

DO NOT SCALE - IF IN DOUBT, ASK

ORIGINAL SIZE A1



LEGEND	
	EXISTING PROPERTY BOUNDARY
	TEMPORARY REQUIREMENT FOR PATH CONSTRUCTION
	TEMPORARY REQUIREMENT FOR ECOLOGICAL RESTORATION AND MITIGATION
	PROPOSED SHARED PATH CORRIDOR
	PROPOSED BRIDGE
	BRIDGE ABUTMENT
	PROPOSED VEHICLE CROSSING / DRIVEWAY
	EXISTING STREAM/ WATER COURSE
	BATTER SLOPES
	ARCHEOLOGICAL SITE LOCATION

NOT FOR CONSTRUCTION

REV	DESCRIPTION	DATE	BY	CHECKED	APP
B	PRELIMINARY DESIGN	06/2017	DV	SK	TL
A	PRELIMINARY DESIGN	04/2015	SK	AM	GS
			DRN	CHK	APP

SURVEYED	Grant Martin	09/14
DRAWN	Dnyanada Vyawahare	1/04/2015
DRAWING CHECK	Sagar Kariya	1/04/2015
DRAWING REVIEW	Vyawahare, Dnyanada	1/04/2016
DESIGNED	Sagar Kariya	1/04/2015
DESIGN CHECK	Matthew Turner	1/04/2015
DESIGN REVIEW		
APPROVED	Tarhata Lacerda	1/04/2015



AUCKLAND TRANSPORT & NEW ZEALAND TRANSPORT AGENCY
 GLEN INNES TO TAMAKI DRIVE SHARED PATH SECTION-2
 CONSTRUCTION EXTENT AND ACCESS LOCATION PLAN
 SHEET 3 OF 8


Status Stamp	PRELIMINARY DESIGN	
Date Stamp	19/06/2017	
Contract Number	80504522-0401 (MWH)	SO-401 (AT)
Scales	1:500 @ A1; 1:1000 @ A3	Datum: NZTM
Drawing No.	80504522-C4-0402_G803	
Rev.	B	



DO NOT SCALE - IF IN DOUBT, ASK

200 mm
150
100
90
80
70
60
50
40
30
20
10
0

ORIGINAL SIZE A1

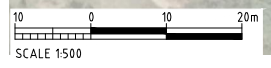

LEGEND	
	EXISTING PROPERTY BOUNDARY
	TEMPORARY REQUIREMENT FOR PATH CONSTRUCTION
	TEMPORARY REQUIREMENT FOR ECOLOGICAL RESTORATION AND MITIGATION
	PROPOSED SHARED PATH CORRIDOR
	PROPOSED BRIDGE
	BRIDGE ABUTMENT
	PROPOSED VEHICLE CROSSING / DRIVEWAY
	EXISTING STREAM/ WATER COURSE
	BATTER SLOPES
	ARCHEOLOGICAL SITE LOCATION

NOT FOR CONSTRUCTION

REV	DESCRIPTION	DATE	BY	CHECKED	APP
B	PRELIMINARY DESIGN	06/2017	DV	SK	TL
A	PRELIMINARY DESIGN	04/2015	SK	AM	GS
	REVISIONS		DRN	CHK	APP

SURVEYED	Grant Martin	09/14
DRAWN	Dnyanada Vyawahare	1/04/2015
DRAWING CHECK	Sagar Kariya	1/04/2015
DRAWING REVIEW	Vyawahare, Dnyanada	1/4/2016
DESIGNED	Sagar Kariya	1/04/2015
DESIGN CHECK	Matthew Turner	1/04/2015
DESIGN REVIEW	-	-
APPROVED	Tarhata Lacerna	1/04/2015





AUCKLAND TRANSPORT & NEW ZEALAND TRANSPORT AGENCY
 GLEN INNES TO TAMAKI DRIVE SHARED PATH SECTION-2
 CONSTRUCTION EXTENT AND ACCESS LOCATION PLAN
 SHEET 4 OF 8

Status Stamp	PRELIMINARY DESIGN	
Date Stamp	19/06/2017	
Contract Number	80504522-0401 (MWH)	SO-401 (AT)
Scales	1:500 @ A1; 1:1000 @ A3	Datum: NZTM
Drawing No.	80504522-C4-0402_G804	Rev. B

DO NOT SCALE - IF IN DOUBT, ASK

200 mm
150
100
90
80
70
60
50
40
30
20
10
0

ORIGINAL SIZE A1

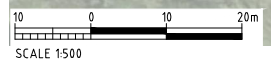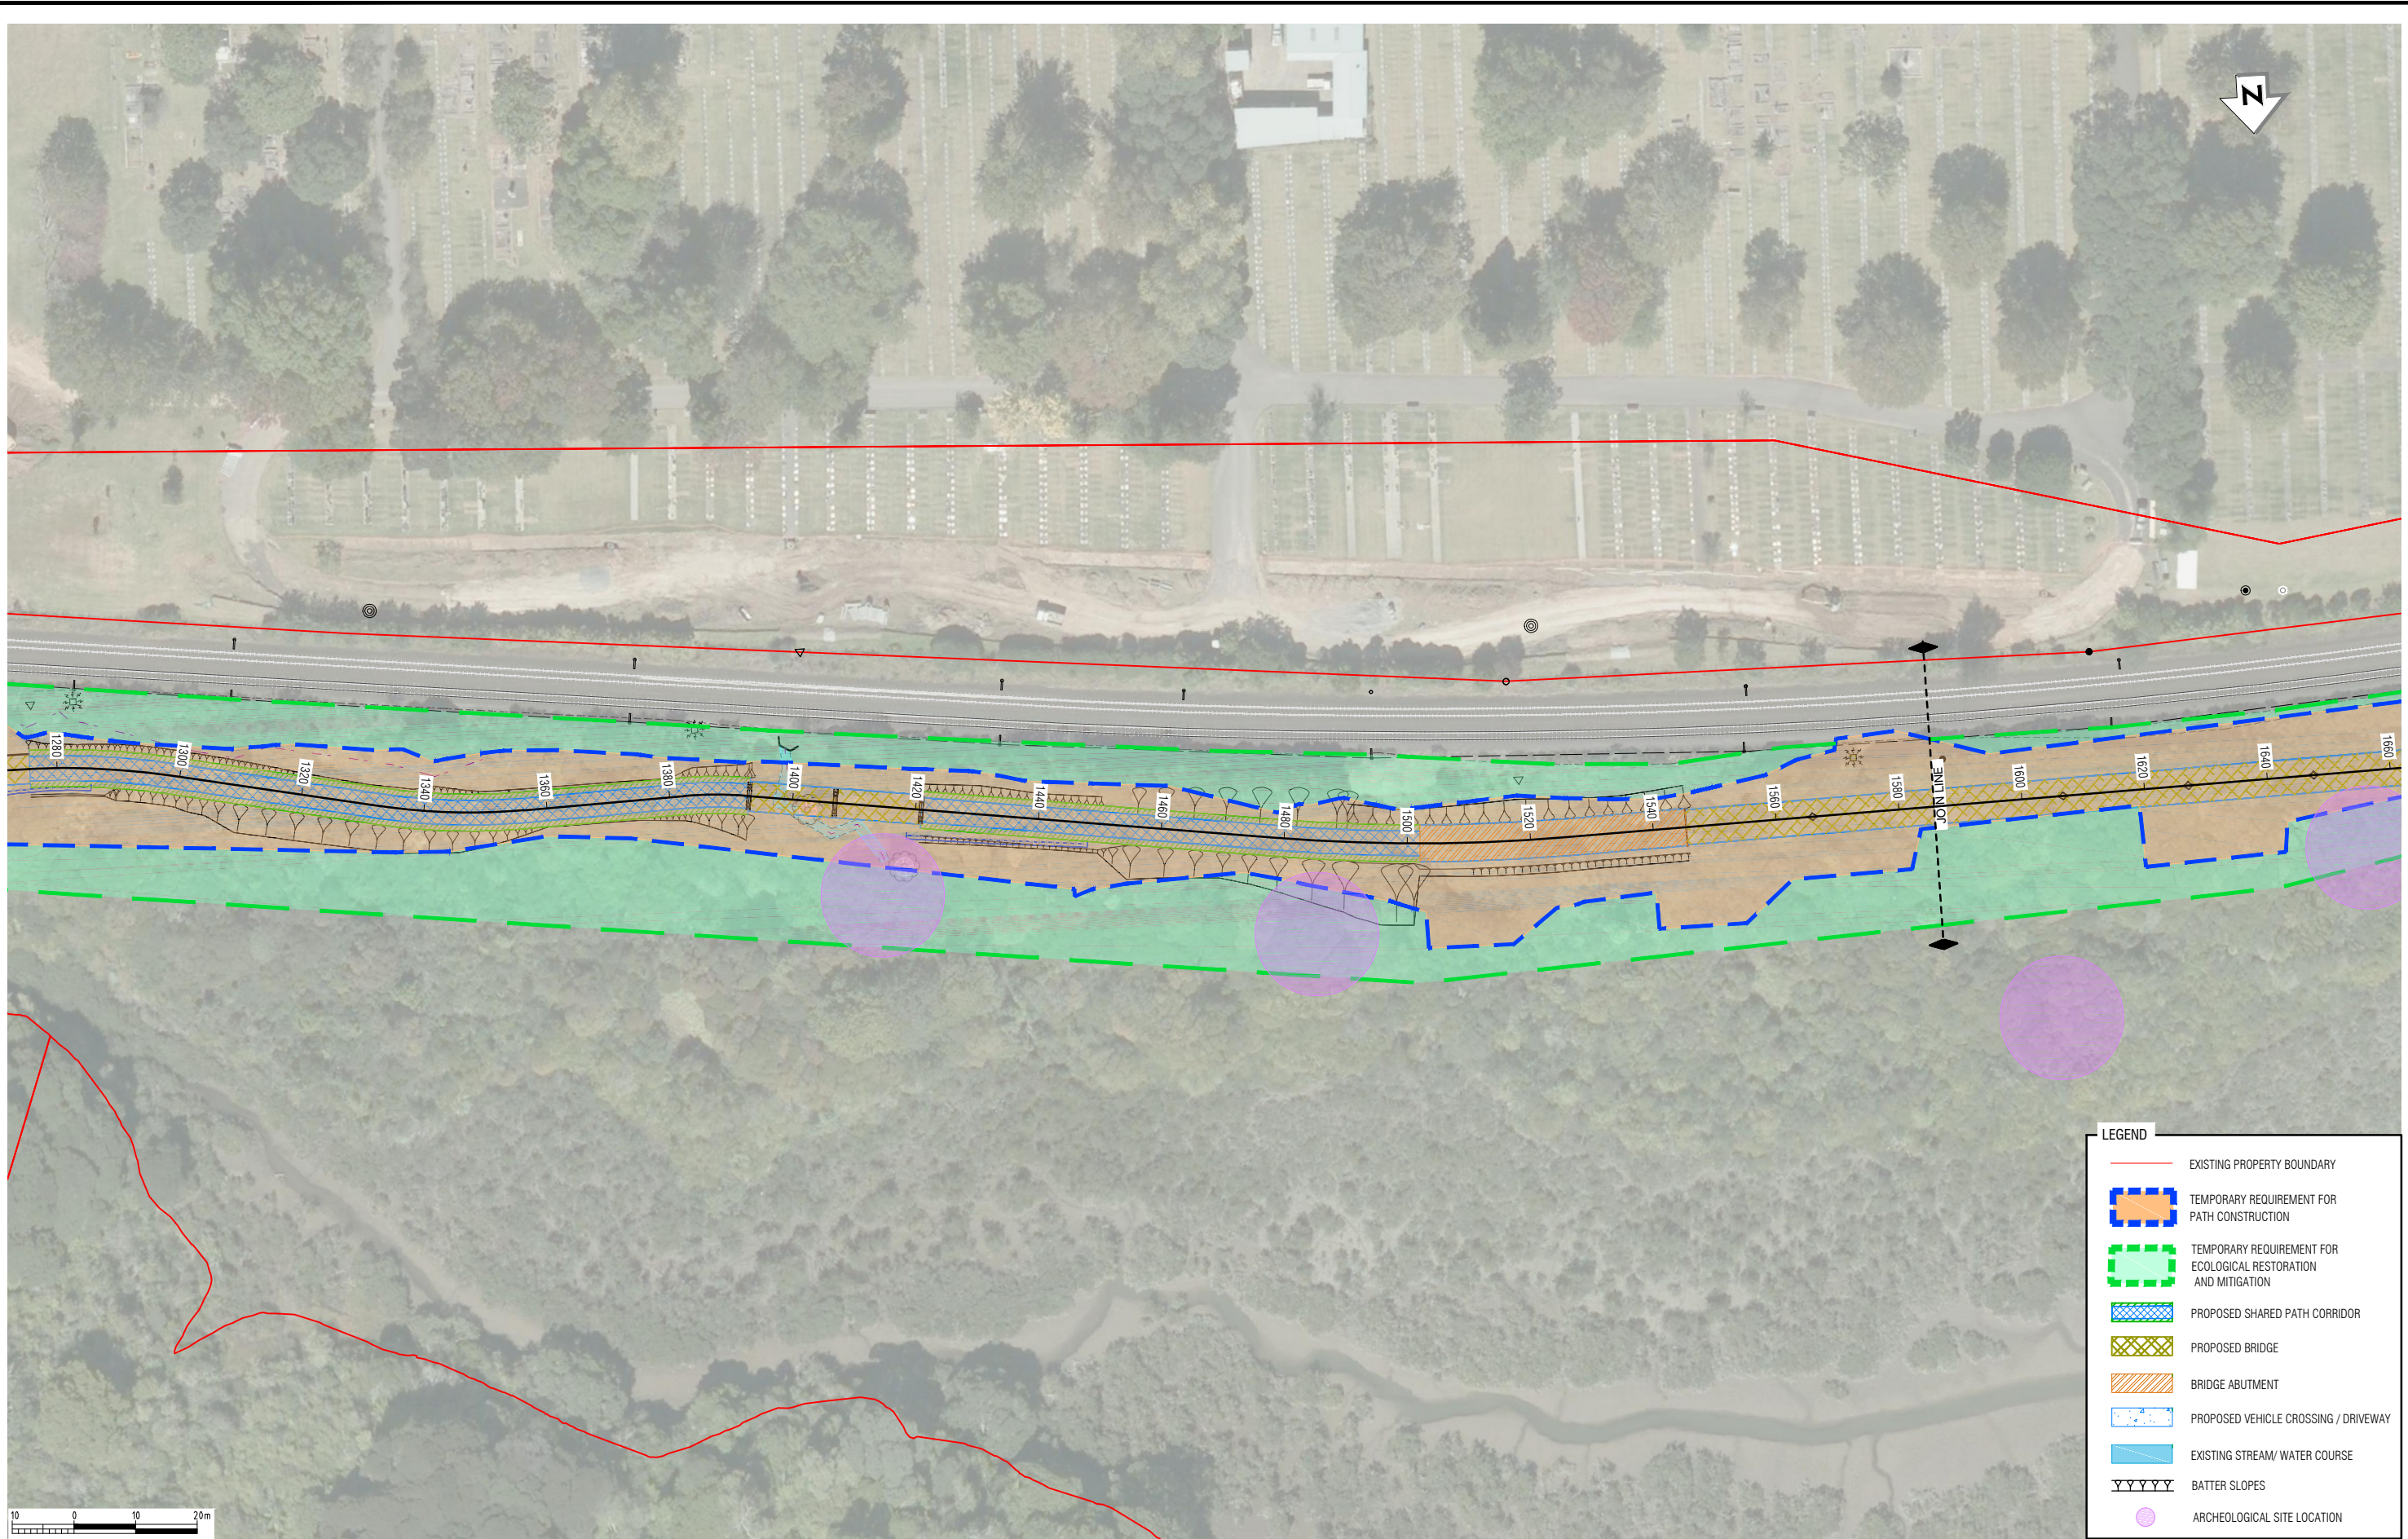

LEGEND	
	EXISTING PROPERTY BOUNDARY
	TEMPORARY REQUIREMENT FOR PATH CONSTRUCTION
	TEMPORARY REQUIREMENT FOR ECOLOGICAL RESTORATION AND MITIGATION
	PROPOSED SHARED PATH CORRIDOR
	PROPOSED BRIDGE
	BRIDGE ABUTMENT
	PROPOSED VEHICLE CROSSING / DRIVEWAY
	EXISTING STREAM/ WATER COURSE
	BATTER SLOPES
	ARCHEOLOGICAL SITE LOCATION

NOT FOR CONSTRUCTION

REV	DESCRIPTION	DATE	BY	CHK	APP
B	PRELIMINARY DESIGN	06/2017	DV	SK	TL
A	PRELIMINARY DESIGN	04/2015	SK	AM	GS
	REVISIONS		DRN	CHK	APP

SURVEYED	Grant Martin	09/14
DRAWN	Dnyanada Vyawahare	1/04/2015
DRAWING CHECK	Sagar Kariya	1/04/2015
DRAWING REVIEW	Vyawahare, Dnyanada	1/4/2016
DESIGNED	Sagar Kariya	1/04/2015
DESIGN CHECK	Matthew Turner	1/04/2015
DESIGN REVIEW	-	-
APPROVED	Tarhata Lacerna	1/04/2015



AUCKLAND TRANSPORT & NEW ZEALAND TRANSPORT AGENCY
 GLEN INNES TO TAMAKI DRIVE SHARED PATH SECTION-2


CONSTRUCTION EXTENT AND ACCESS LOCATION PLAN
 SHEET 5 OF 8

Status Stamp	PRELIMINARY DESIGN	
Date Stamp	19/06/2017	
Contract Number	80504522-0401 (MWH)	SO-401 (AT)
Scales	1:500 @ A1; 1:1000 @ A3	Datum: NZTM
Drawing No.	80504522-C4-0402_G805	Rev. B

DO NOT SCALE - IF IN DOUBT, ASK

200 mm
150
100
90
80
70
60
50
40
30
20
10
0

ORIGINAL SIZE A1

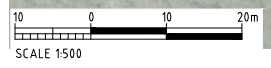

LEGEND	
	EXISTING PROPERTY BOUNDARY
	TEMPORARY REQUIREMENT FOR PATH CONSTRUCTION
	TEMPORARY REQUIREMENT FOR ECOLOGICAL RESTORATION AND MITIGATION
	PROPOSED SHARED PATH CORRIDOR
	PROPOSED BRIDGE
	BRIDGE ABUTMENT
	PROPOSED VEHICLE CROSSING / DRIVEWAY
	EXISTING STREAM/ WATER COURSE
	BATTER SLOPES
	ARCHEOLOGICAL SITE LOCATION

NOT FOR CONSTRUCTION

REV	DESCRIPTION	DATE	BY	CHECKED	APP
B	PRELIMINARY DESIGN	06/2017	DV	SK	TL
A	PRELIMINARY DESIGN	04/2015	SK	AM	GS
	REVISIONS		DRN	CHK	APP

SURVEYED	Grant Martin	09/14
DRAWN	Dnyanada Vyawahare	1/04/2015
DRAWING CHECK	Sagar Kariya	1/04/2015
DRAWING REVIEW	Vyawahare, Dnyanada	1/04/2016
DESIGNED	Sagar Kariya	1/04/2015
DESIGN CHECK	Matthew Turner	1/04/2015
DESIGN REVIEW	-	-
APPROVED	Tarhata Lacerna	1/04/2015




AUCKLAND TRANSPORT & NEW ZEALAND TRANSPORT AGENCY
 GLEN INNES TO TAMAKI DRIVE SHARED PATH SECTION-2
 CONSTRUCTION EXTENT AND ACCESS LOCATION PLAN
 SHEET 6 OF 8

Status Stamp	PRELIMINARY DESIGN	
Date Stamp	19/06/2017	
Contract Number	80504522-0401 (MWH)	SO-401 (AT)
Scales	1:500 @ A1; 1:1000 @ A3	Datum: NZTM
Drawing No.	80504522-C4-0402_G806	Rev. B



DO NOT SCALE - IF IN DOUBT, ASK

ORIGINAL SIZE A1

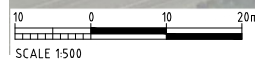

LEGEND	
	EXISTING PROPERTY BOUNDARY
	TEMPORARY REQUIREMENT FOR PATH CONSTRUCTION
	TEMPORARY REQUIREMENT FOR ECOLOGICAL RESTORATION AND MITIGATION
	PROPOSED SHARED PATH CORRIDOR
	PROPOSED BRIDGE
	BRIDGE ABUTMENT
	PROPOSED VEHICLE CROSSING / DRIVEWAY
	EXISTING STREAM/ WATER COURSE
	BATTER SLOPES
	ARCHEOLOGICAL SITE LOCATION

NOT FOR CONSTRUCTION

REV	DESCRIPTION	DATE	BY	CHECKED	APP
B	PRELIMINARY DESIGN	06/2017	DV	SK	TL
A	PRELIMINARY DESIGN	04/2015	SK	AM	GS
	REVISIONS		DRN	CHK	APP

SURVEYED	Grant Martin	09/14
DRAWN	Dnyanada Vyawahare	1/04/2015
DRAWING CHECK	Sagar Kariya	1/04/2015
DRAWING REVIEW	Vyawahare, Dnyanada	1/4/2016
DESIGNED	Sagar Kariya	1/04/2015
DESIGN CHECK	Matthew Turner	1/04/2015
DESIGN REVIEW	-	-
APPROVED	Tarhata Lacerna	1/04/2015



AUCKLAND TRANSPORT & NEW ZEALAND TRANSPORT AGENCY
 GLEN INNES TO TAMAKI DRIVE SHARED PATH SECTION-2
 CONSTRUCTION EXTENT AND ACCESS LOCATION PLAN
 SHEET 7 OF 8

Status Stamp		PRELIMINARY DESIGN	
Date Stamp	19/06/2017		
Contract Number	80504522-0401 (MWH)	SO-401 (AT)	
Scales	1:500 @ A1; 1:1000 @ A3	Datum: NZTM	
Drawing No.	80504522-C4-0402_G807		Rev. B


DO NOT SCALE - IF IN DOUBT, ASK

200 mm
150
100
90
80
70
60
50
40
30
20
10
0

ORIGINAL SIZE A1



LEGEND	
	EXISTING PROPERTY BOUNDARY
	TEMPORARY REQUIREMENT FOR PATH CONSTRUCTION
	TEMPORARY REQUIREMENT FOR ECOLOGICAL RESTORATION AND MITIGATION
	PROPOSED SHARED PATH CORRIDOR
	PROPOSED BRIDGE
	BRIDGE ABUTMENT
	PROPOSED VEHICLE CROSSING / DRIVEWAY
	EXISTING STREAM/ WATER COURSE
	BATTER SLOPES
	ARCHEOLOGICAL SITE LOCATION

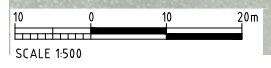

NOT FOR CONSTRUCTION

REV	DESCRIPTION	DATE	DRN	CHK	APP
B	PRELIMINARY DESIGN	06/2017	DV	SK	TL
A	PRELIMINARY DESIGN	04/2015	SK	AM	GS
	REVISIONS				

SURVEYED	Grant Martin	09/14
DRAWN	Dnyanada Vyawahare	1/04/2015
DRAWING CHECK	Sagar Kariya	1/04/2015
DRAWING REVIEW	Vyawahare, Dnyanada	1/4/2016
DESIGNED	Sagar Kariya	1/04/2015
DESIGN CHECK	Matthew Turner	1/04/2015
DESIGN REVIEW	-	-
APPROVED	Tarhata Lacerda	1/04/2015



AUCKLAND TRANSPORT & NEW ZEALAND TRANSPORT AGENCY
 GLEN INNES TO TAMAKI DRIVE SHARED PATH SECTION-2

CONSTRUCTION EXTENT AND ACCESS LOCATION PLAN
 SHEET 8 OF 8

Status Stamp	PRELIMINARY DESIGN	
Date Stamp	19/06/2017	
Contract Number	80504522-0401 (MWH)	SO-401 (AT)
Scales	1:500 @ A1; 1:1000 @ A3	Datum NZTM
Drawing No.	80504522-C4-0402_G808	Rev. B