


M2PP-121-D-PLNM-0004

Appendix 1: DRAWING SET

Site Specific Management Plan 004 - [sector 410/420]
MacKays to Peka Peka Expressway

01 SEPTEMBER 2014 - CERTIFIED ISSUE - REV C

SSMP#	SECTOR	NAME	NOTES
SSMP1	310/320	[RAUMATI SOUTH]	
SSMP2	330/340/350	[RAUMATI NORTH]	
SSMP3	360/370/380	[WHAREMAUKU BASIN]	
SSMP4	410/420	[KAPITI MAZENGARB]	
SSMP5&6	430/440/460	[OTAIHANGA NORTH&SOUTH]	
SSMP7	470	[WAIKANAĒ RIVER]	
SSMP8	480/510	[TE MOANA]	
SSMP9	520	[NGARARA]	
SSMP10	530/540/550/580	PEKA PEKA SOUTH	ISSUED IN TWO PARTS: -SSMP10-550 -SSMP10-580/540/530
SSMP11	560/570	[[PEKA PEKA NORTH]	

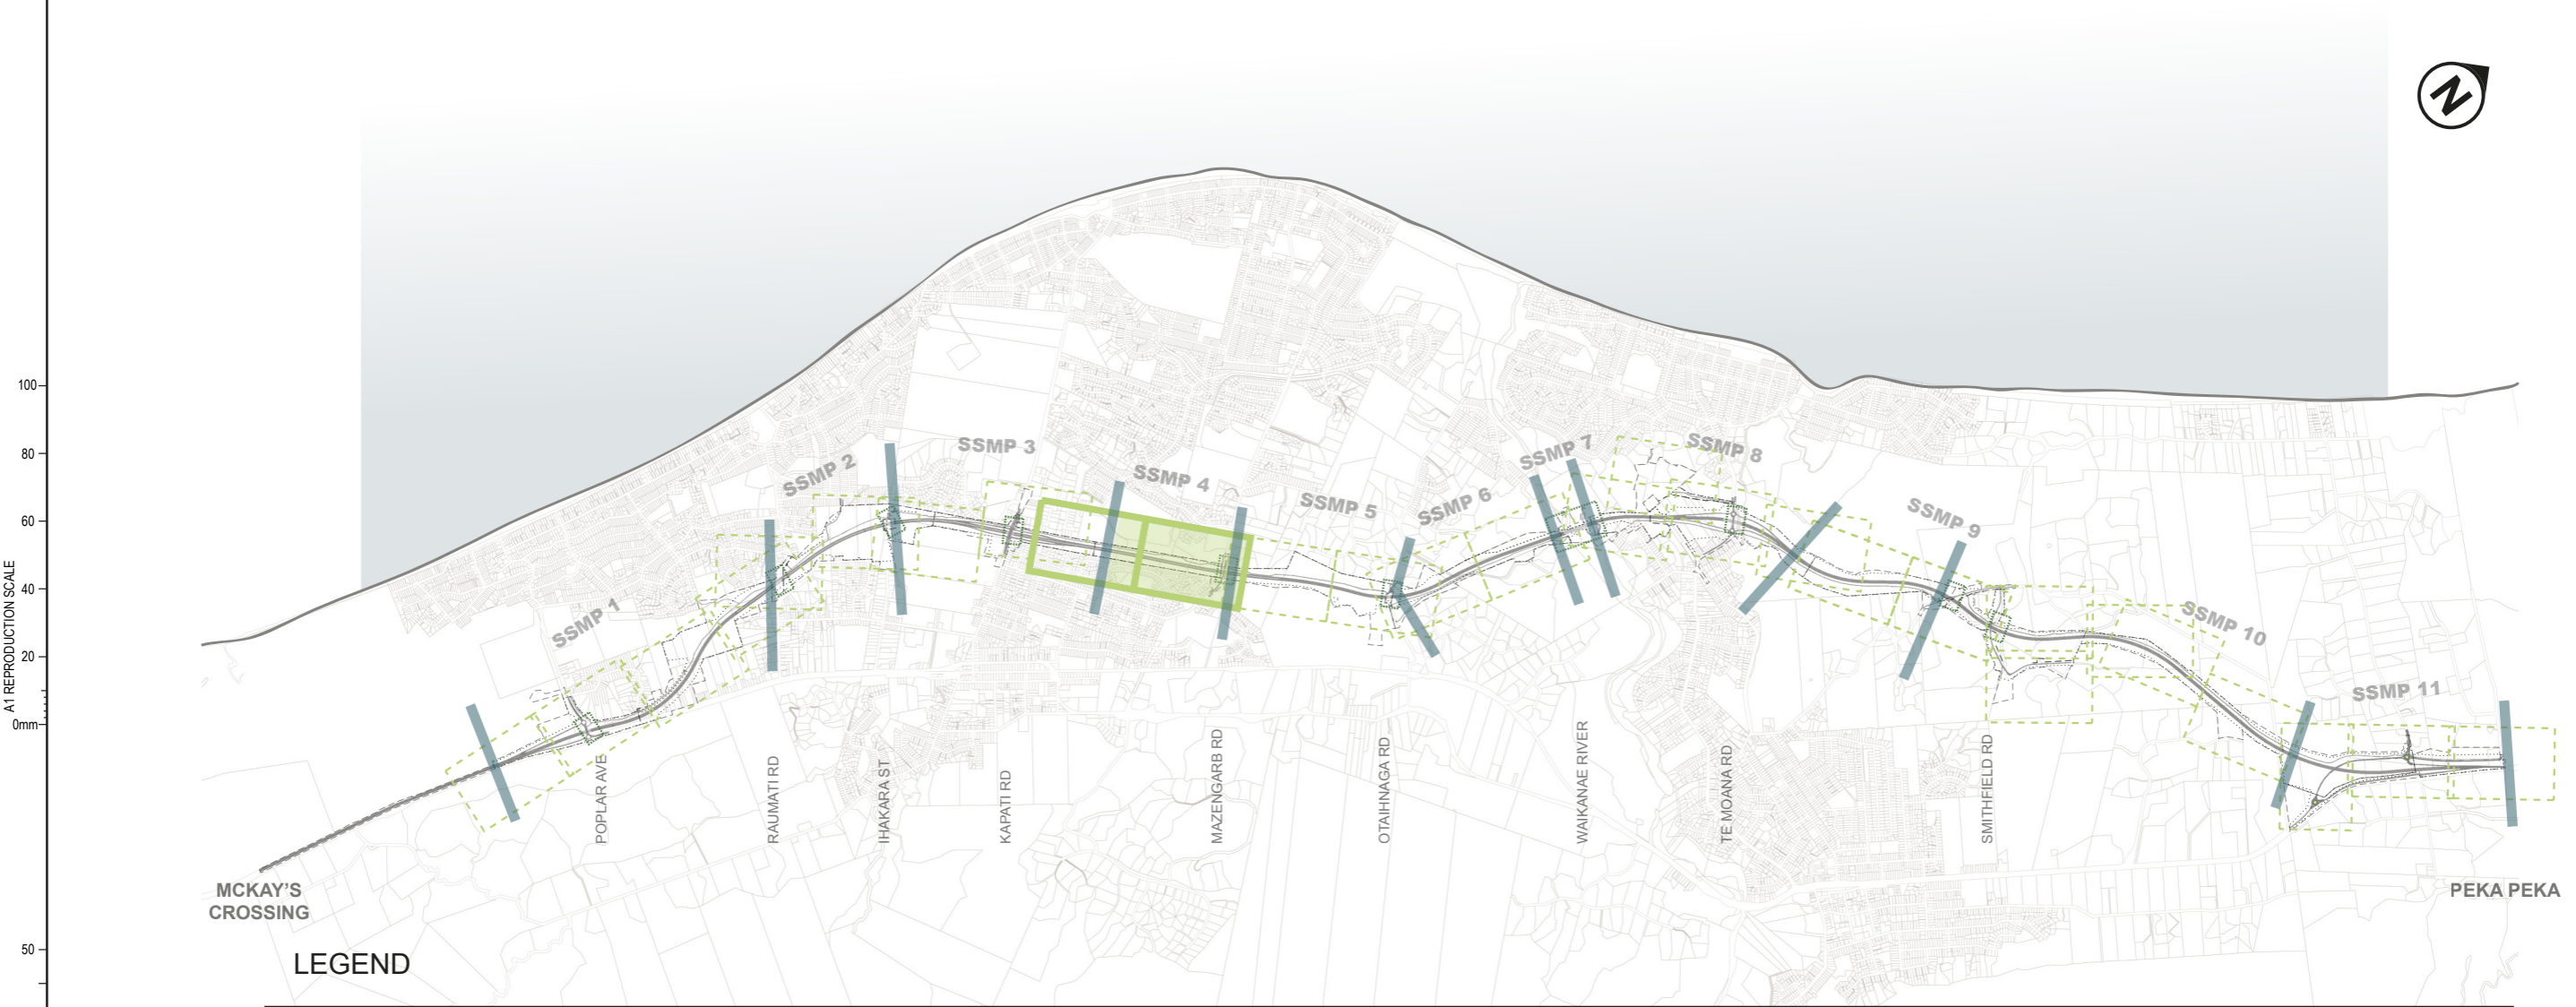

LEGEND

	ROAD		SSMP SHEET (ROAD)		SSMP SHEET (BRIDGE)		PARCEL BOUNDARIES
	SSMP BOUNDARY		CURRENT SSMP SHEET (ROAD)		CURRENT SSMP SHEET (BRIDGE)		CONSTRUCTION BOUNDARY

A1 REPRODUCTION SCALE

A3 REPRODUCTION SCALE

No.	Revision	By	Chk	Chk.V	Appd	Date
C	CERTIFIED ISSUE - REV C	VB		DC		21/07/14

Original Scale (A1)	Design Drawn	SD	21/07/14	Approved For Construction*
1:25,000	VB		21/07/14	
Reduced Scale (A3)	Design Check	Date		
1:50,000				



Project: SH1 MACKAYS TO PEKA PEKA EXPRESSWAY
RP 1012/0.00 TO 1023/5.00

Title: SSMP 4 [410-420] - SHEET 1
LOCATION PLAN

Drawing No: M2PP-121-D-DWG-8001

Rev: C

DETAIL DESIGN (DET)