


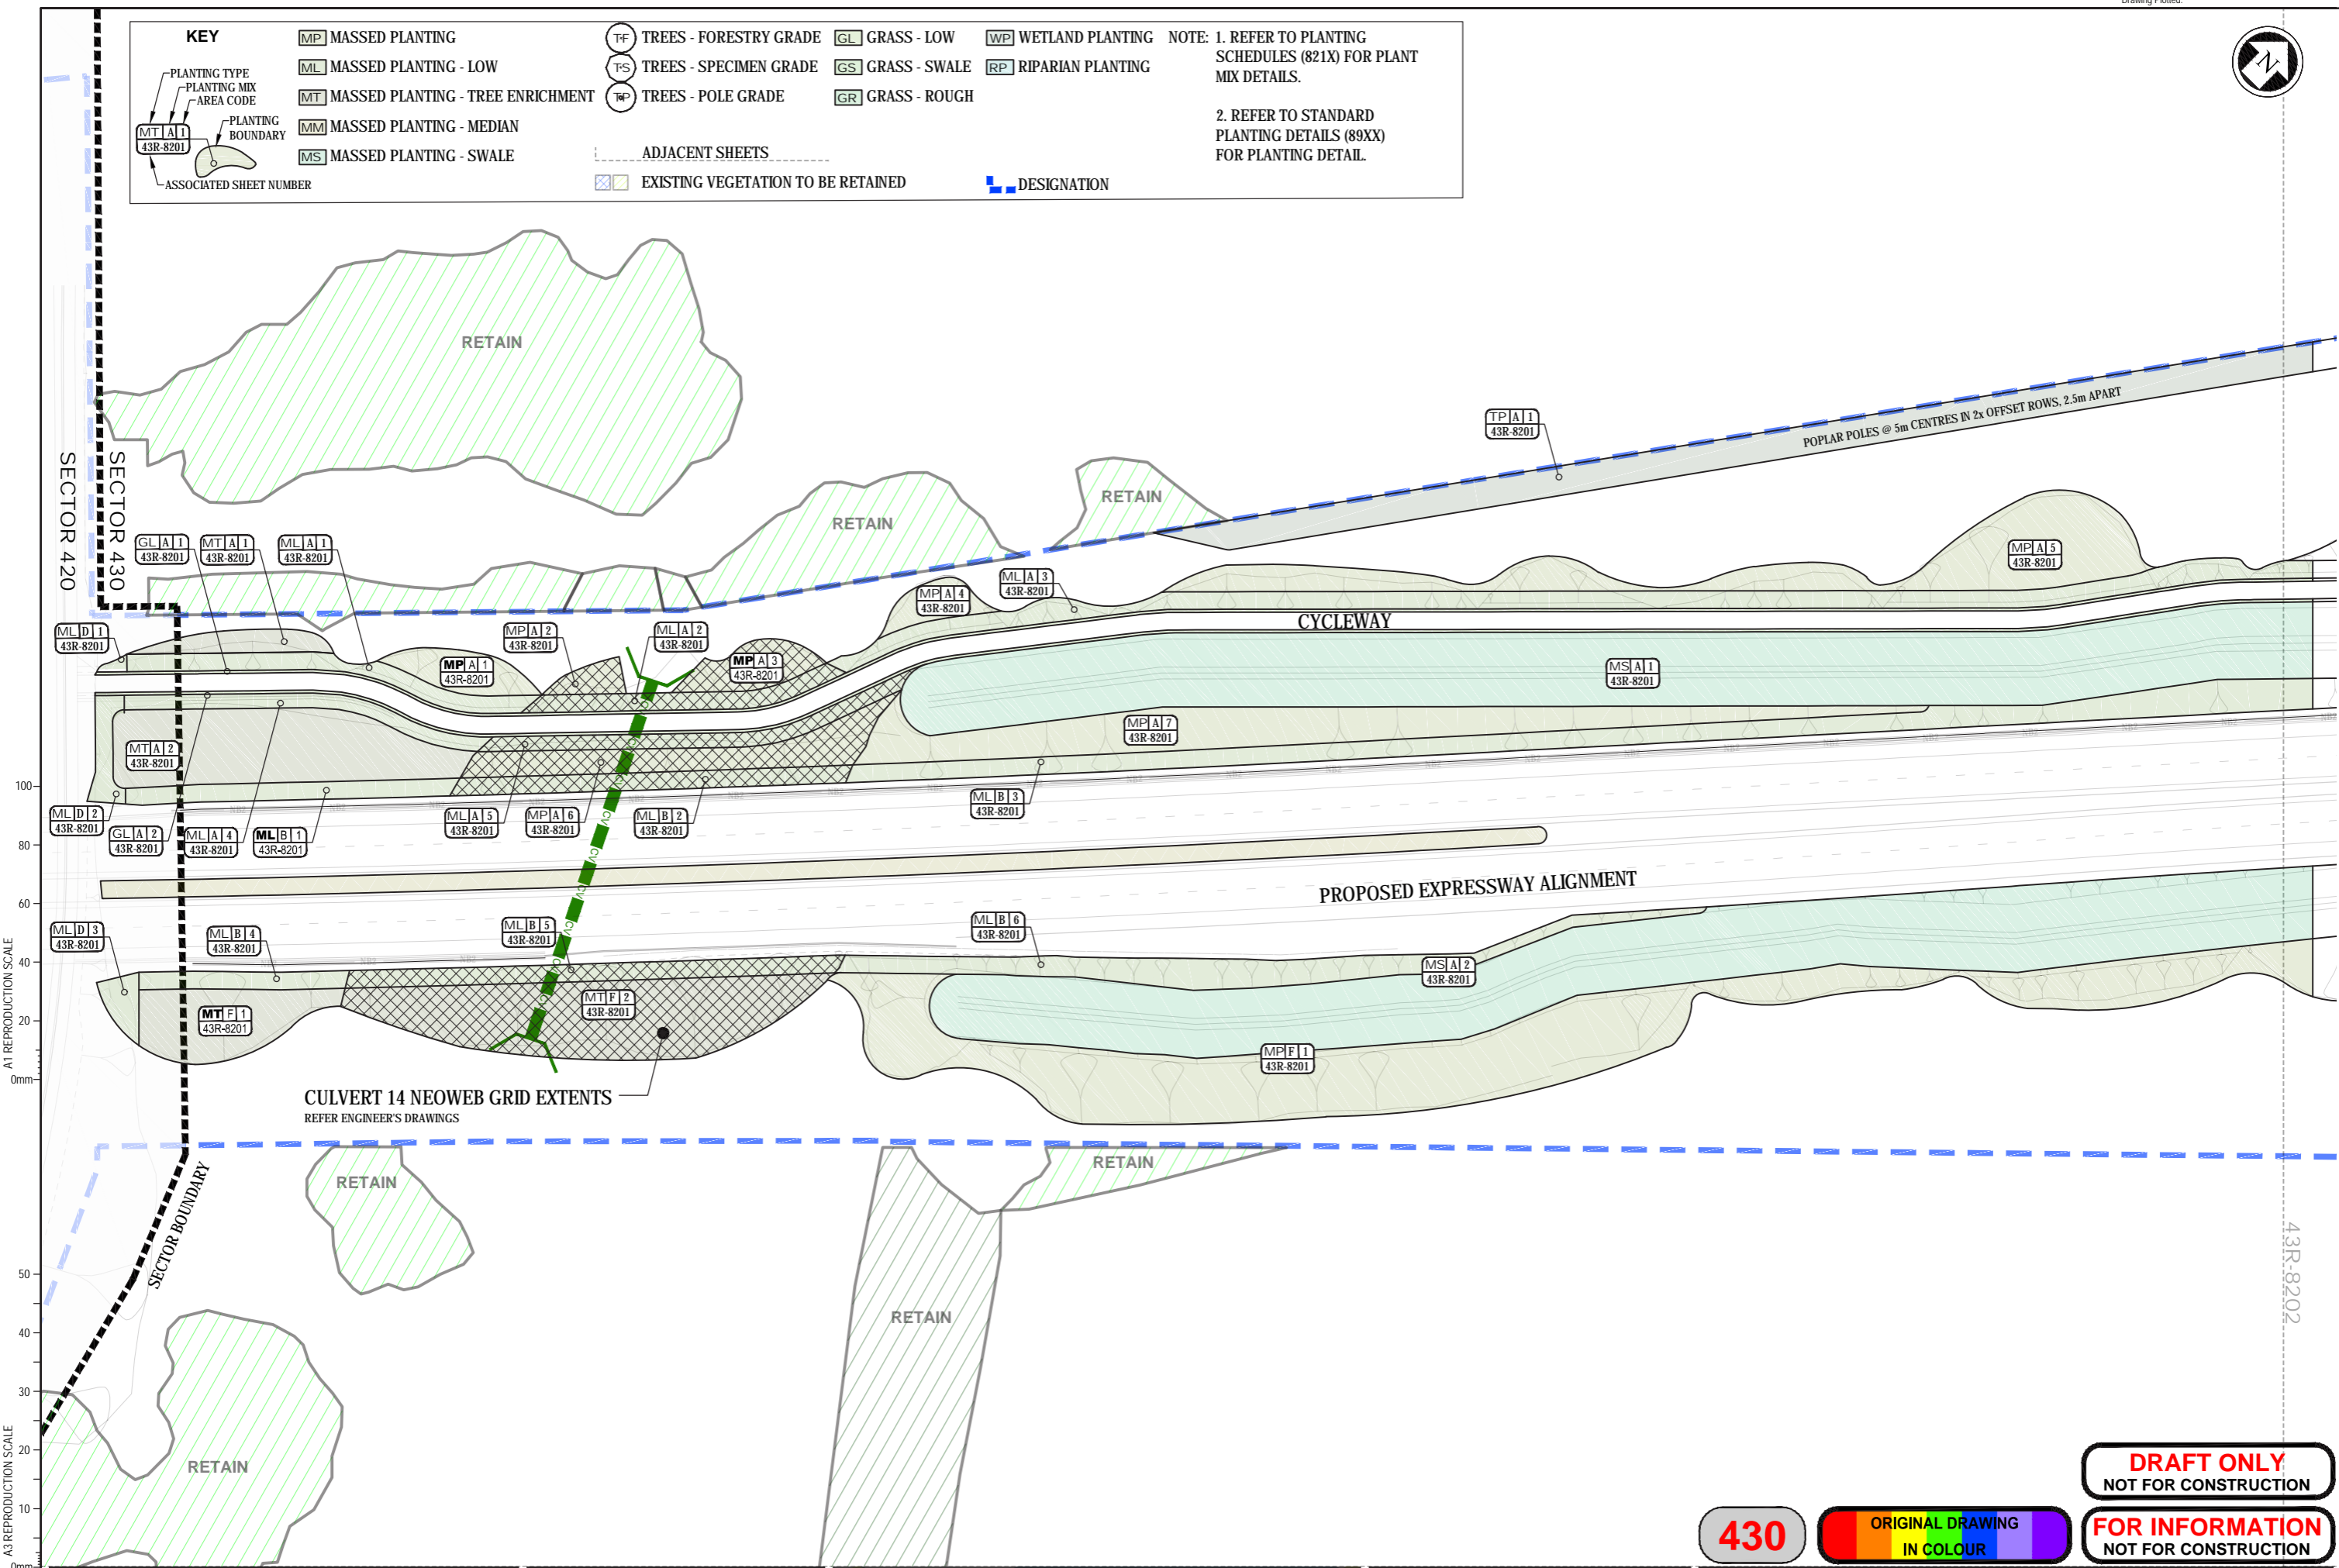

**KEY**

<b>MP</b> MASSED PLANTING	<b>TF</b> TREES - FORESTRY GRADE	<b>GL</b> GRASS - LOW	<b>WPI</b> WETLAND PLANTING	NOTE: 1. REFER TO PLANTING SCHEDULES (821X) FOR PLANT MIX DETAILS. 2. REFER TO STANDARD PLANTING DETAILS (89XX) FOR PLANTING DETAIL.
<b>ML</b> MASSED PLANTING - LOW	<b>TS</b> TREES - SPECIMEN GRADE	<b>GS</b> GRASS - SWALE	<b>RP</b> RIPARIAN PLANTING	
<b>MT</b> MASSED PLANTING - TREE ENRICHMENT	<b>TP</b> TREES - POLE GRADE	<b>GR</b> GRASS - ROUGH		
<b>MM</b> MASSED PLANTING - MEDIAN				
<b>MS</b> MASSED PLANTING - SWALE	<b>ADJACENT SHEETS</b>	<b>EXISTING VEGETATION TO BE RETAINED</b>	<b>DESIGNATION</b>	

PLANTING TYPE - PLANTING MIX - AREA CODE  
 PLANTING BOUNDARY  
 ASSOCIATED SHEET NUMBER



DETAIL DESIGN (DET)

**DRAFT ONLY**  
NOT FOR CONSTRUCTION

**430** ORIGINAL DRAWING  
IN COLOUR

**FOR INFORMATION**  
NOT FOR CONSTRUCTION

No.	Revision	By	Chk	Chk.V	Appd	Date
B	FOR CERTIFICATION					20.12.13
A	PRELIMINARY ISSUE					19.09.13


Original Scale (A1)	Design	Approved For Construction
1:500	Drawn	Date
Reduced Scale (A3)	Design Verifier	
1:1000	Design Check	
	* Refer to Revision 1 for Original Signature	

**NZ TRANSPORT AGENCY** WAKA KOTAHU  
**MacKays to Peka Peka**  
 Wellington Northern Corridor

Project: SH1 MACKAYS TO PEKA PEKA EXPRESSWAY  
 RP 1012/0.00 TO 1023/5.00

Title: SSMP 5 & 6 - SHEET 29  
 PLANTING PLANS

Drawing No: M2PP-43R-D-DWG-8201  
 Rev: B

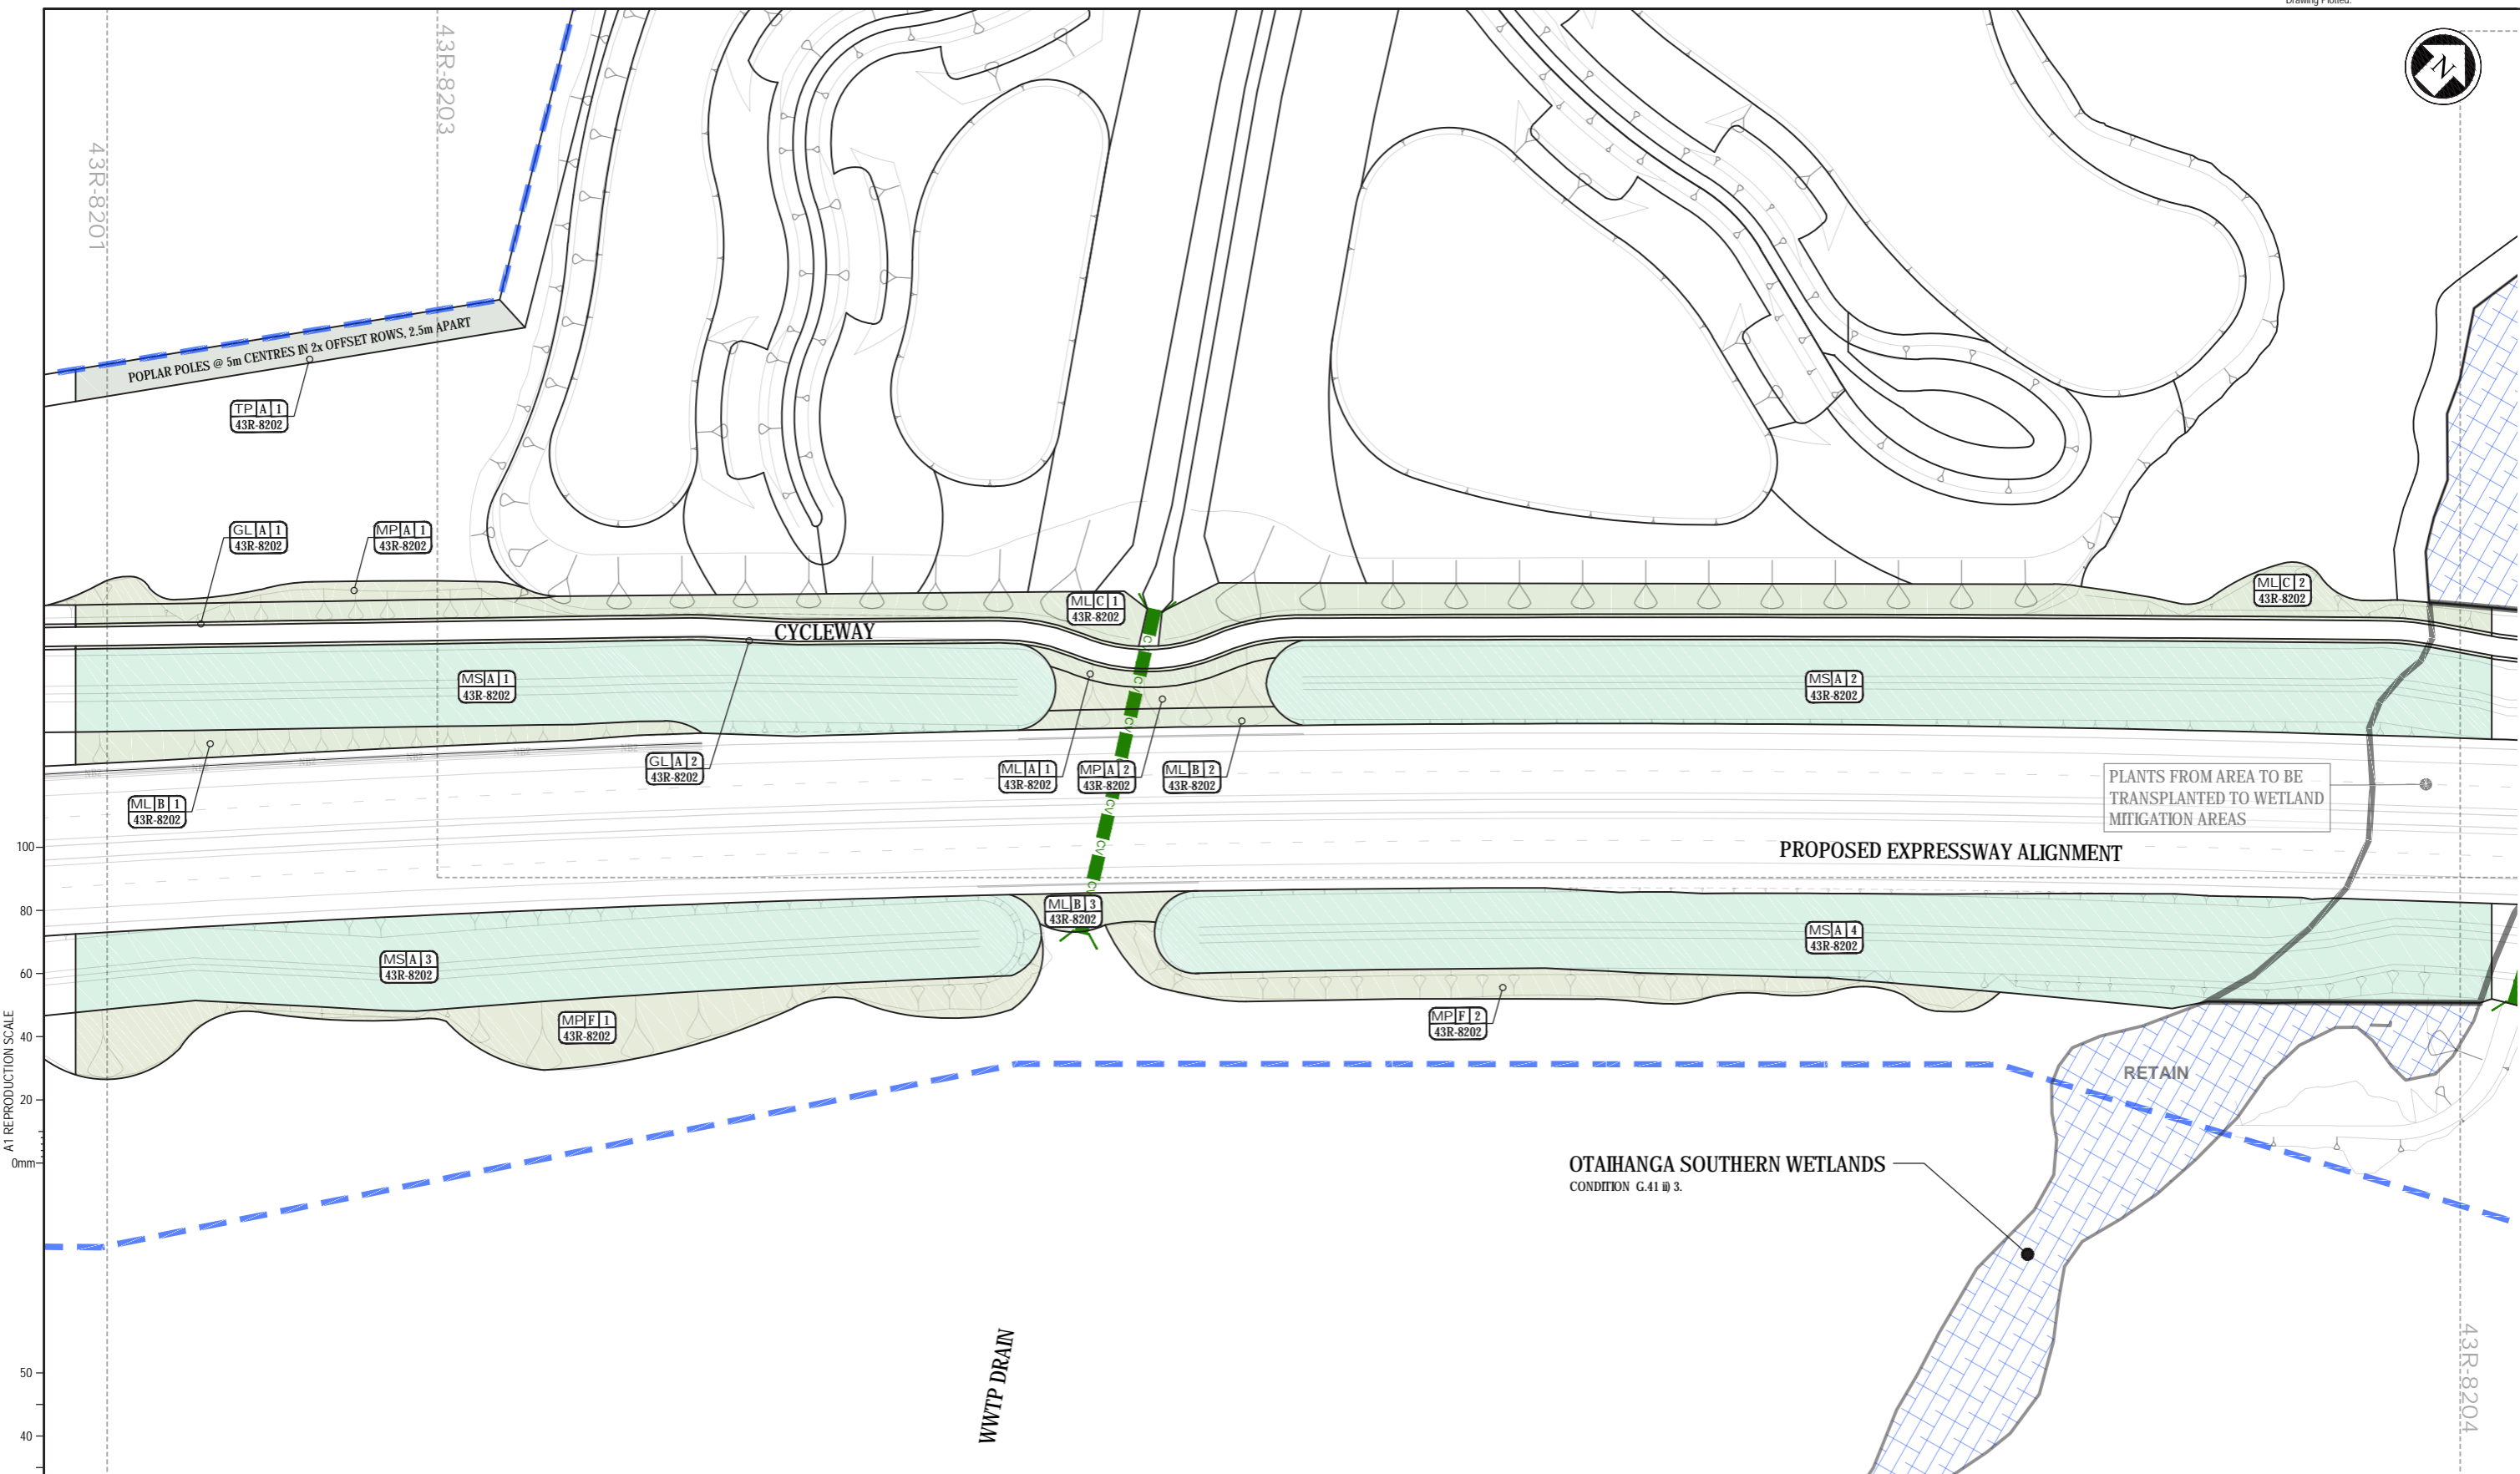

A1 REPRODUCTION SCALE

A3 REPRODUCTION SCALE

DETAIL DESIGN (DET)

**KEY**

<b>MT</b> MASSES PLANTING - TREE ENRICHMENT	<b>MP</b> MASSES PLANTING	<b>TF</b> TREES - FORESTRY GRADE	<b>GL</b> GRASS - LOW	<b>WP</b> WETLAND PLANTING
<b>MM</b> MASSES PLANTING - MEDIAN	<b>ML</b> MASSES PLANTING - LOW	<b>TS</b> TREES - SPECIMEN GRADE	<b>GS</b> GRASS - SWALE	<b>RP</b> RIPARIAN PLANTING
<b>MS</b> MASSES PLANTING - SWALE	<b>MPA</b> MASSES PLANTING - POLE GRADE	<b>TP</b> TREES - POLE GRADE	<b>GR</b> GRASS - ROUGH	

**NOTE:** 1. REFER TO PLANTING SCHEDULES (821X) FOR PLANT MIX DETAILS.  
2. REFER TO STANDARD PLANTING DETAILS (89XX) FOR PLANTING DETAIL.

**ADJACENT SHEETS**

EXISTING VEGETATION TO BE RETAINED

DESIGNATION

No.	Revision	By	Chk	Chk.V	Appd	Date
B	FOR CERTIFICATION					20.12.13
A	PRELIMINARY ISSUE					19.09.13

Original Scale (A1)	Design	Approved For Construction
1:500	Drawn	
Reduced Scale (A3)	Design Verifier	
1:1000	Design Check	

\* Refer to Revision 1 for Original Signature

**NZ TRANSPORT AGENCY**  
WAKA KOTAHĀ

**MacKays to Peka Peka**  
Wellington Northern Corridor

Project: SH1 MACKAYS TO PEKA PEKA EXPRESSWAY  
RP 1012/0.00 TO 1023/5.00

**430**

ORIGINAL DRAWING  
IN COLOUR

**DRAFT ONLY**  
NOT FOR CONSTRUCTION

**FOR INFORMATION**  
NOT FOR CONSTRUCTION

Title: SSMP 5 & 6 - SHEET 30  
PLANTING PLANS

Drawing No.: M2PP-43R-D-DWG-8202  
Rev: B




**KEY**

<b>MT</b> PLANTED MIX AREA CODE	<b>MP</b> MASSED PLANTING	<b>TF</b> TREES - FORESTRY GRADE	<b>GL</b> GRASS - LOW	<b>WP</b> WETLAND PLANTING	NOTE: 1. REFER TO PLANTING SCHEDULES (821X) FOR PLANT MIX DETAILS. 2. REFER TO STANDARD PLANTING DETAILS (89XX) FOR PLANTING DETAIL.
<b>MM</b> MASSED PLANTING - MEDIAN	<b>ML</b> MASSED PLANTING - LOW	<b>TS</b> TREES - SPECIMEN GRADE	<b>GS</b> GRASS - SWALE	<b>RP</b> RIPARIAN PLANTING	
<b>MS</b> MASSED PLANTING - SWALE		<b>TP</b> TREES - POLE GRADE	<b>GR</b> GRASS - ROUGH		

PLANTING TYPE  
PLANTING MIX AREA CODE  
PLANTING BOUNDARY  
ASSOCIATED SHEET NUMBER

ADJACENT SHEETS  
EXISTING VEGETATION TO BE RETAINED  
DESIGNATION

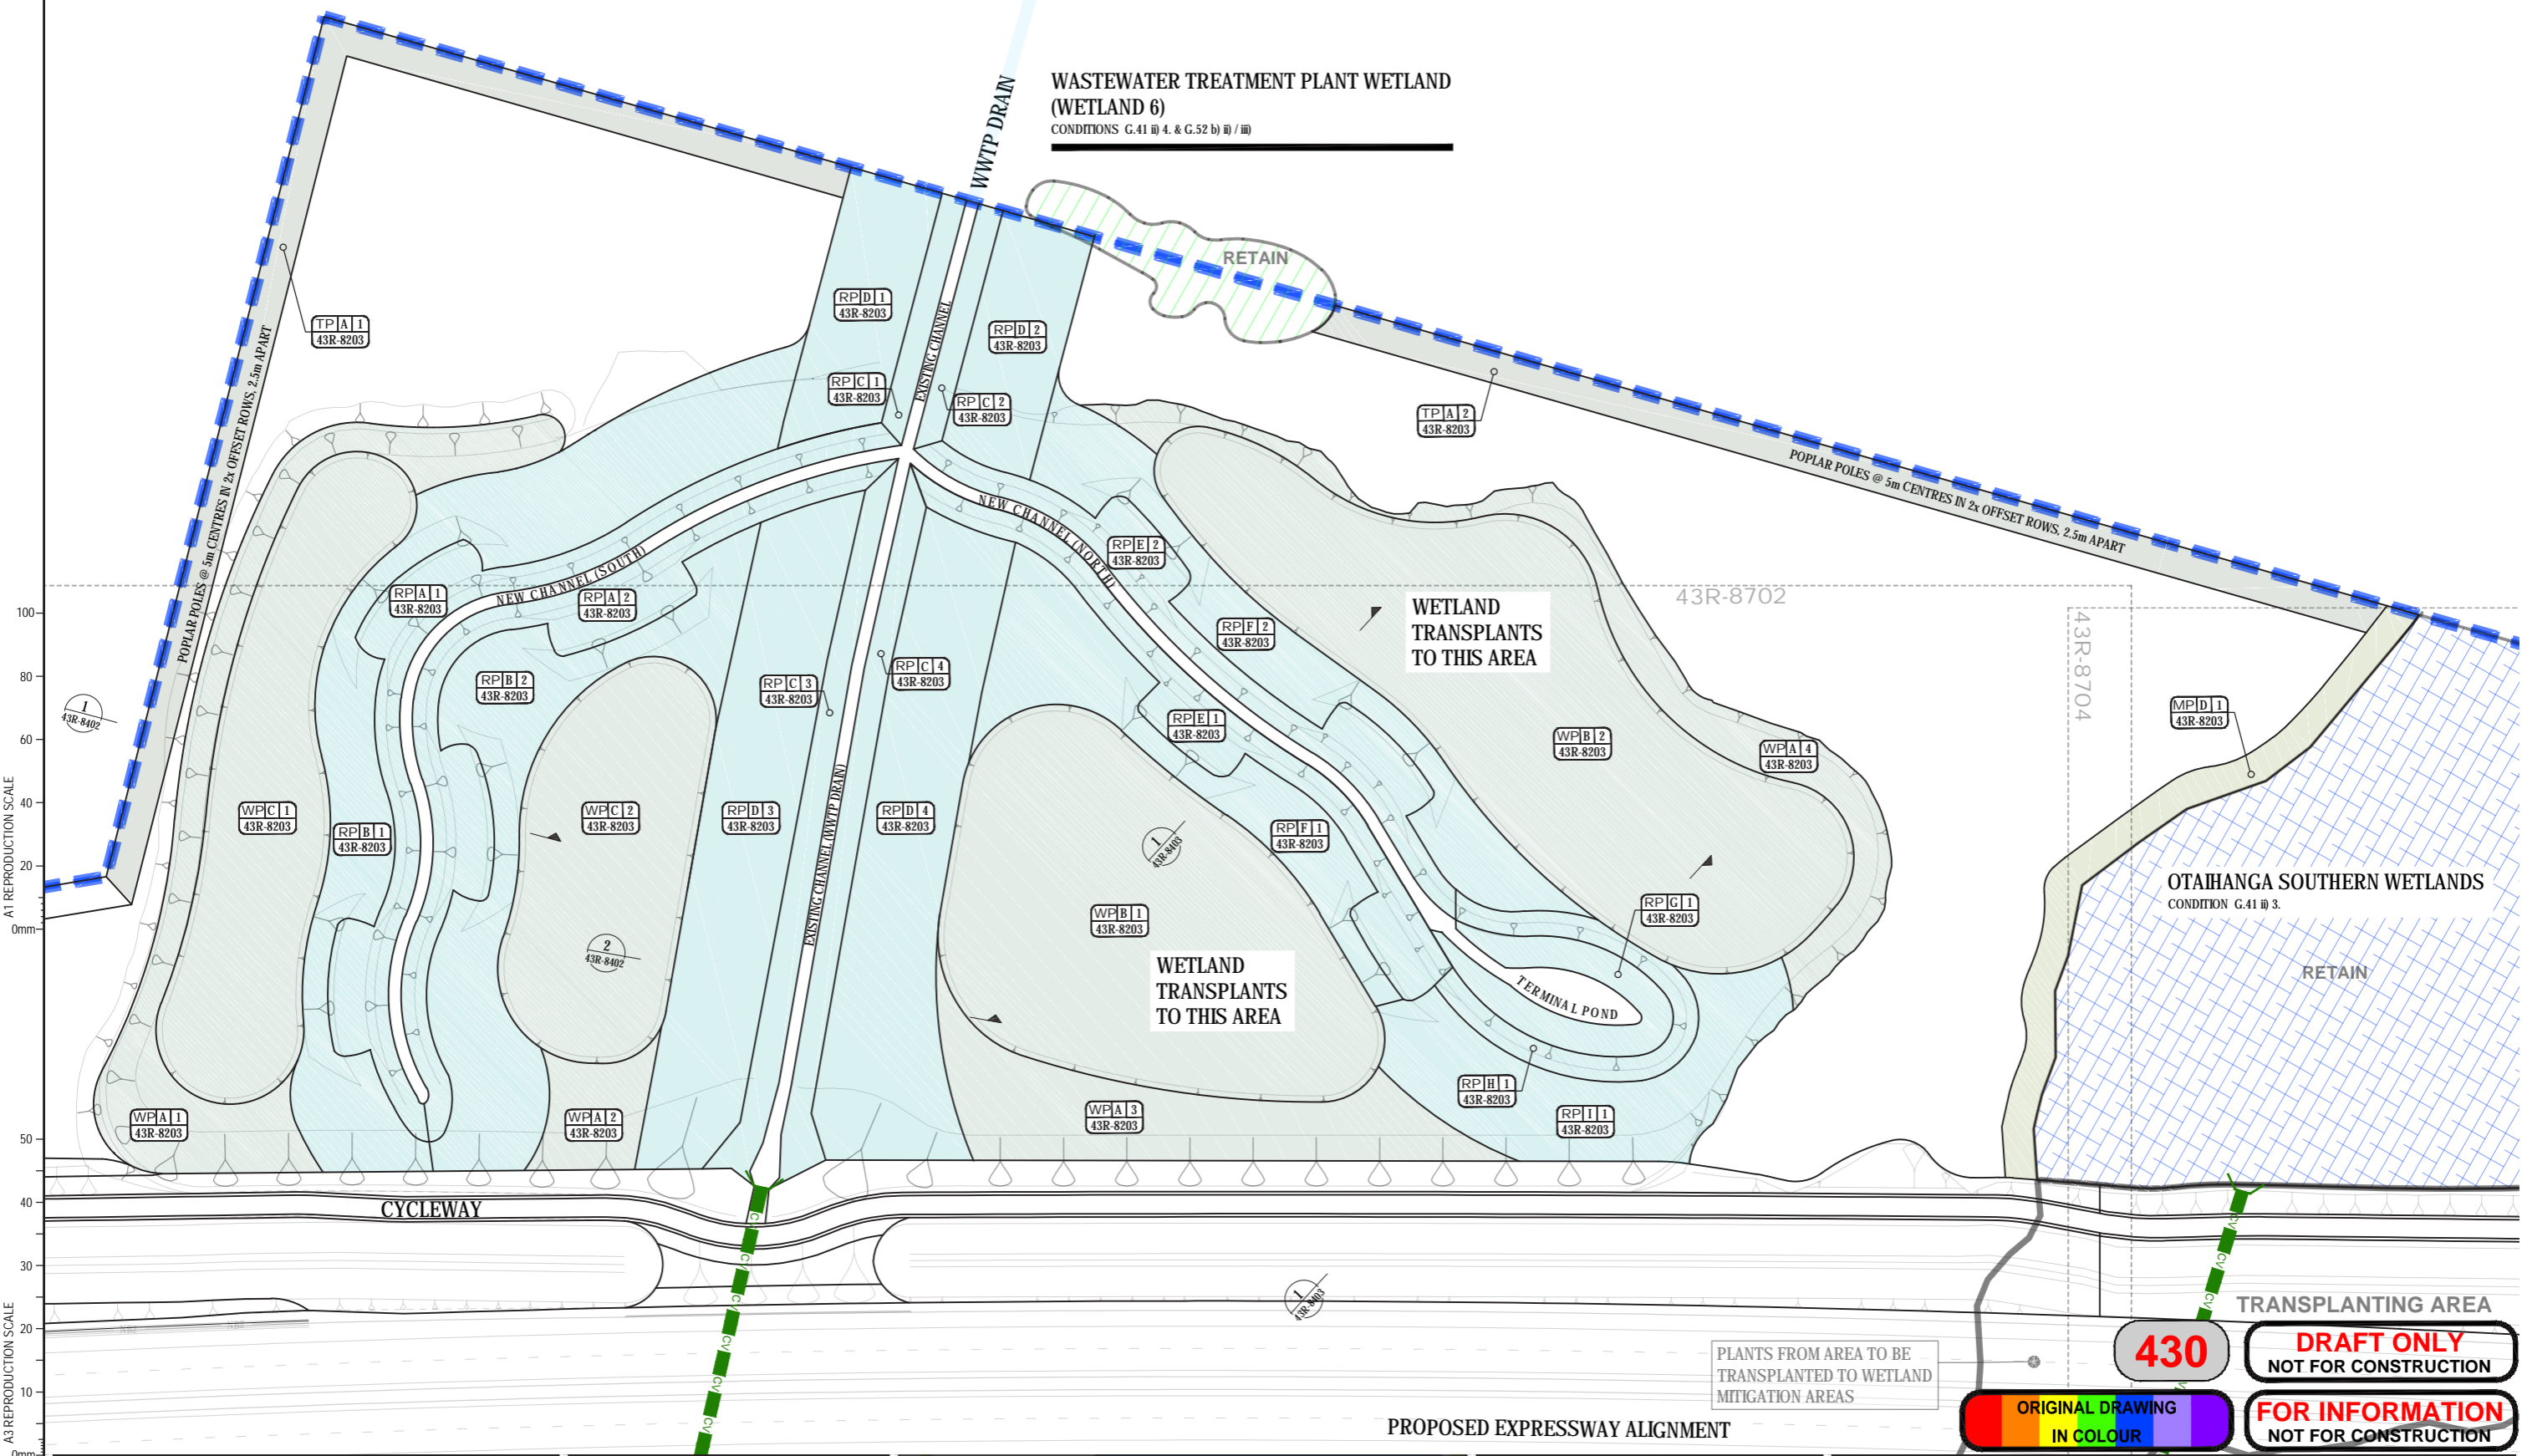

A1 REPRODUCTION SCALE  
0mm 20 40 60 80 100

A3 REPRODUCTION SCALE  
0mm 10 20 30 40

**430**

**DRAFT ONLY**  
NOT FOR CONSTRUCTION

**FOR INFORMATION**  
NOT FOR CONSTRUCTION

ORIGINAL DRAWING  
IN COLOUR

No.	Revision	By	Chk	Chk.V	Appd	Date
B	FOR CERTIFICATION					20.12.13
A	PRELIMINARY ISSUE					19.09.13

Original Scale (A1)	Design	Approved For Construction
1:500	Drawn	Date
Reduced Scale (A3)	Design Verifier	
1:1000	Design Check	

\* Refer to Revision 1 for Original Signature

**NZ TRANSPORT AGENCY**  
WAKA KOTAHU


**MacKays to Peka Peka**  
Wellington Northern Corridor

Project: SH1 MACKAYS TO PEKA PEKA EXPRESSWAY  
RP 1012/0.00 TO 1023/5.00

Title: SSMP 5 & 6 - SHEET 31  
PLANTING PLANS

Drawing No: M2PP-43R-D-DWG-8203  
Rev: B

DETAIL DESIGN (DET)

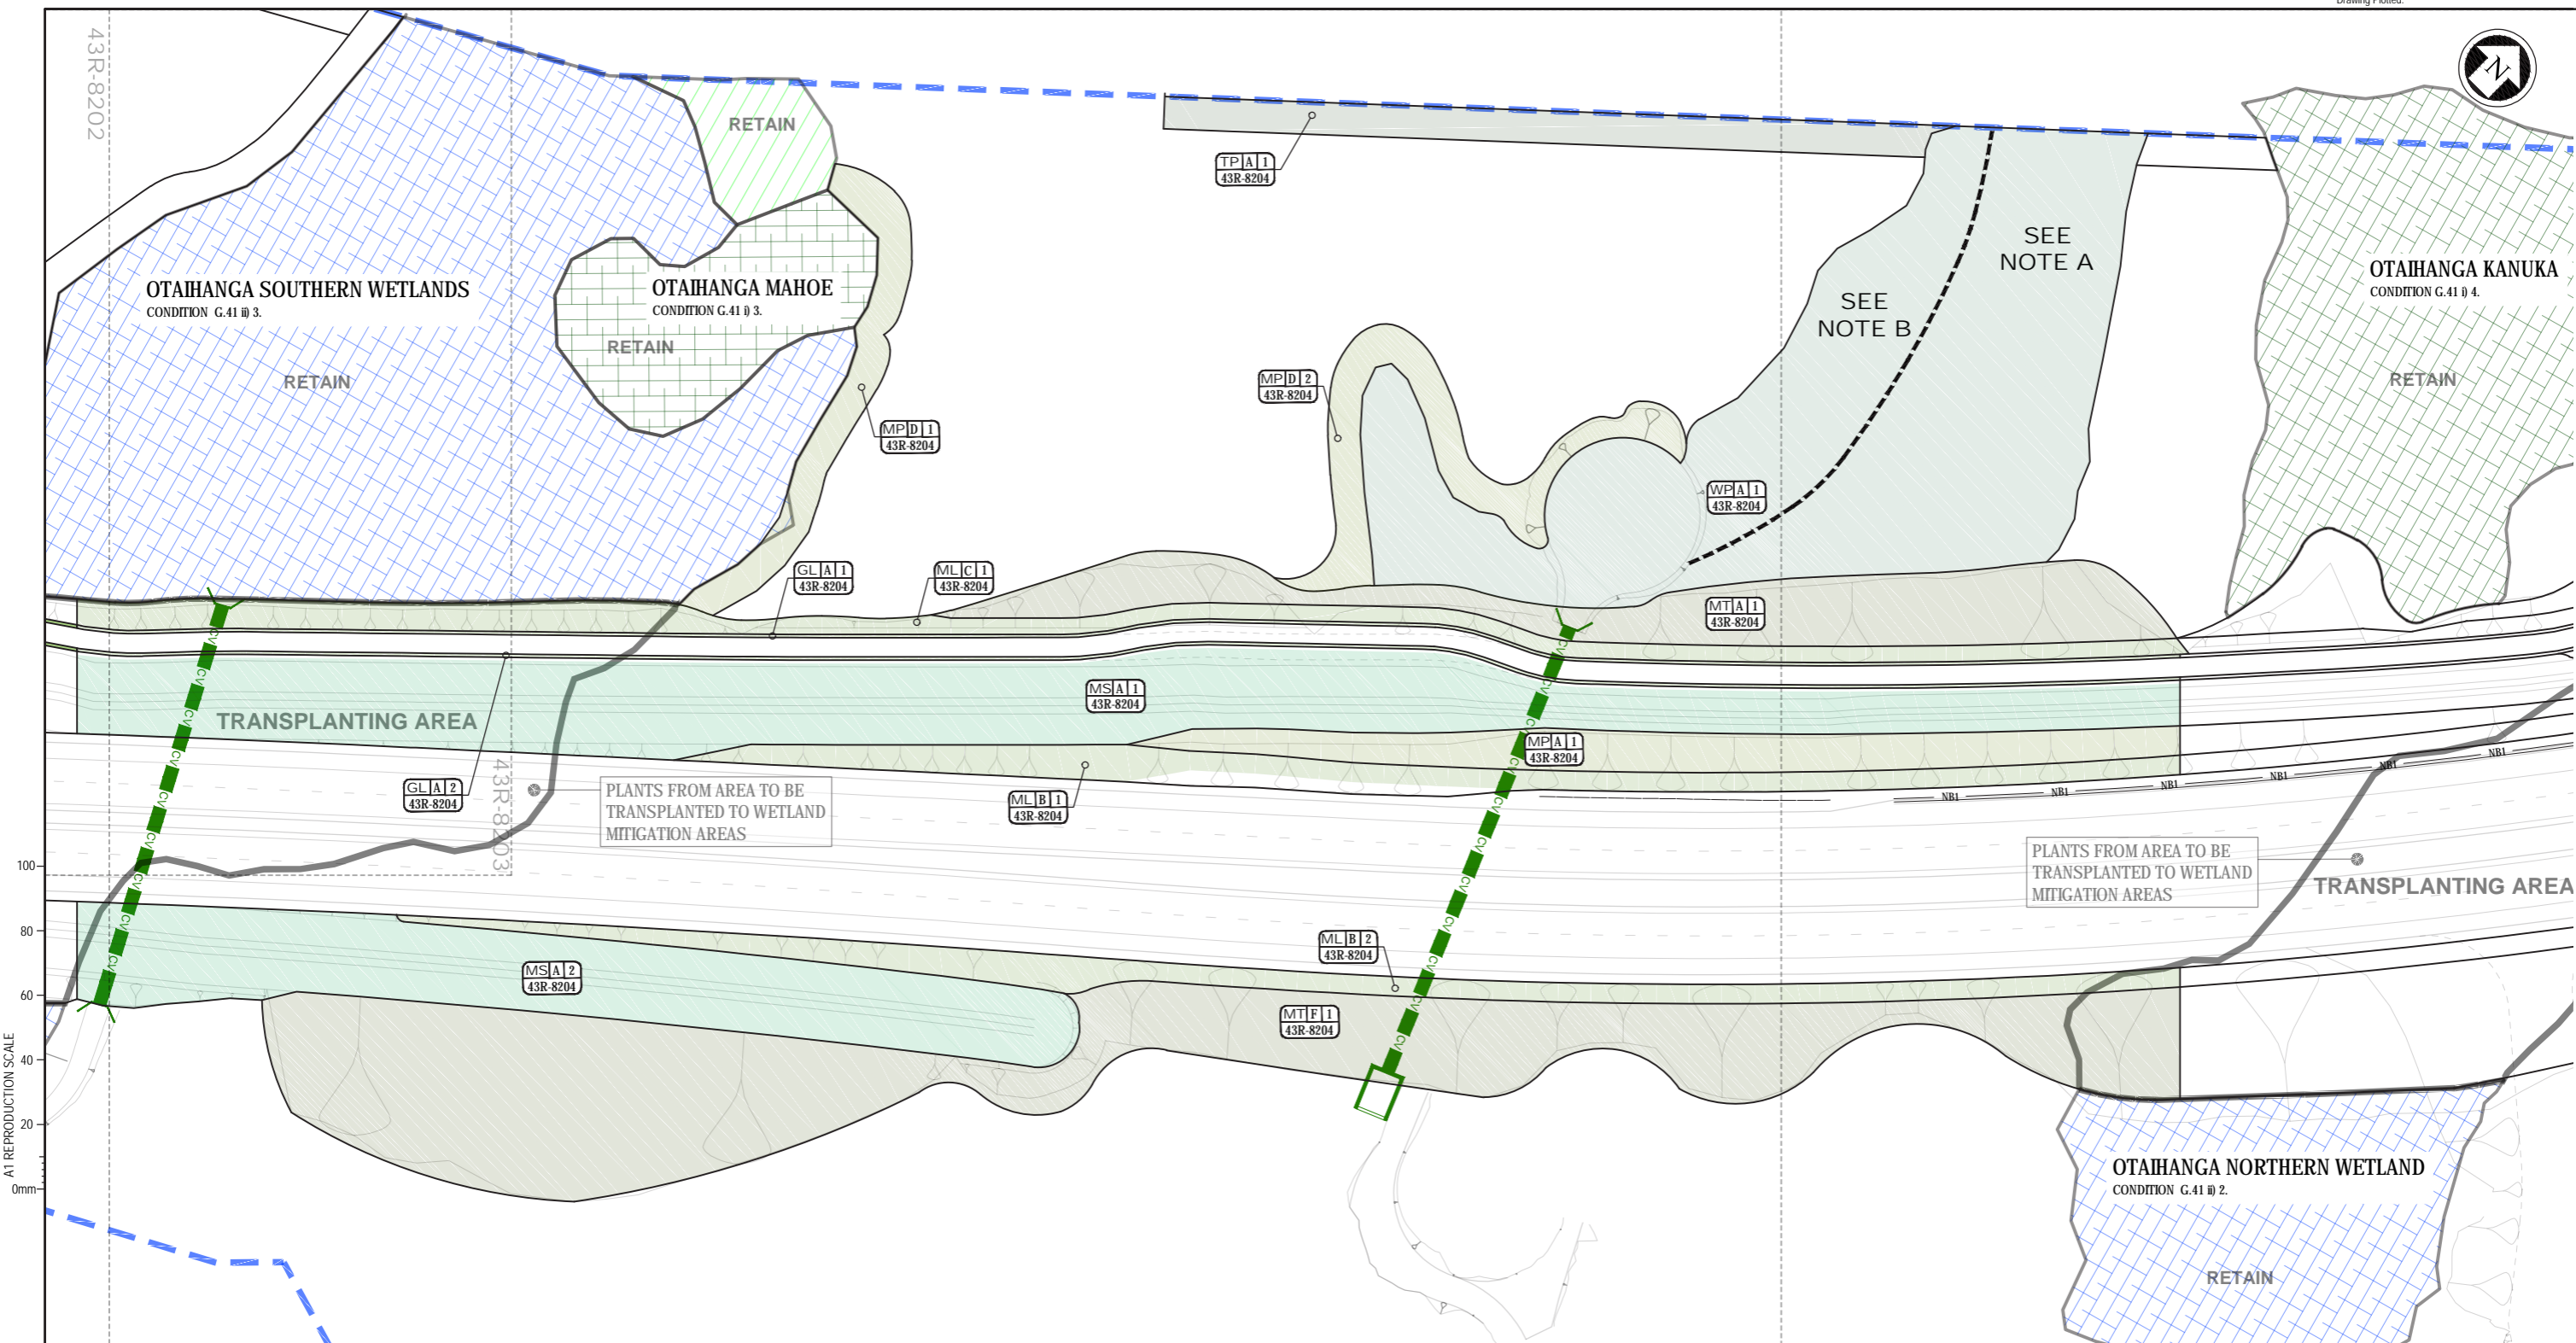

A1 REPRODUCTION SCALE  
0mm  
20  
40  
60  
80  
100

A3 REPRODUCTION SCALE  
0mm  
10  
20  
30  
40  
50

**KEY**

- MP MASSED PLANTING
- ML MASSED PLANTING - LOW
- MT MASSED PLANTING - TREE ENRICHMENT
- MM MASSED PLANTING - MEDIAN
- MS MASSED PLANTING - SWALE
- TF TREES - FORESTRY GRADE
- TS TREES - SPECIMEN GRADE
- TP TREES - POLE GRADE
- GL GRASS - LOW
- GS GRASS - SWALE
- GR GRASS - ROUGH
- WP WETLAND PLANTING
- RP RIPARIAN PLANTING
- ADJACENT SHEETS
- EXISTING VEGETATION TO BE RETAINED
- DESIGNATION

NOTE: 1. REFER TO PLANTING SCHEDULES (821X) FOR PLANT MIX DETAILS.

2. REFER TO STANDARD PLANTING DETAILS (89XX) FOR PLANTING DETAIL.

NOTE A: REMOVE BLACKBERRY AND WEED WITH TOP LAYER OF WET ZONE PRIOR TO PLANTING

NOTE B: REMOVE FALLEN PINE AND WEED FROM SANDY DRY SECTIONS OF WETLAND AND REPLACE TOP 300mm WITH PEAT / SOIL MIX PRIOR TO REPLANTING. FORM HUMP AND HALLOW 'LUMPY' GROUND TO ALLOW PLANTING OF NEW WOODY VEGETATION ON DRIER HUMPS.

No.	Revision	By	Chk	Chk.V	Appd	Date
B	FOR CERTIFICATION					20.12.13
A	PRELIMINARY ISSUE					19.09.13

Original Scale (A1)	Design	Approved For Construction
1:500	Drawn	Date
Reduced Scale (A3)	Design Verifier	
1:1000	Design Check	

Project: SH1 MACKAYS TO PEKA PEKA EXPRESSWAY  
RP 1012/0.00 TO 1023/5.00

**430**

ORIGINAL DRAWING  
IN COLOUR


**DRAFT ONLY**  
NOT FOR CONSTRUCTION

**FOR INFORMATION**  
NOT FOR CONSTRUCTION

Title: SSMP 5 & 6 - SHEET 32  
PLANTING PLANS

Drawing No: M2PP-43R-D-DWG-8204  
Rev: B

DETAIL DESIGN (DET)

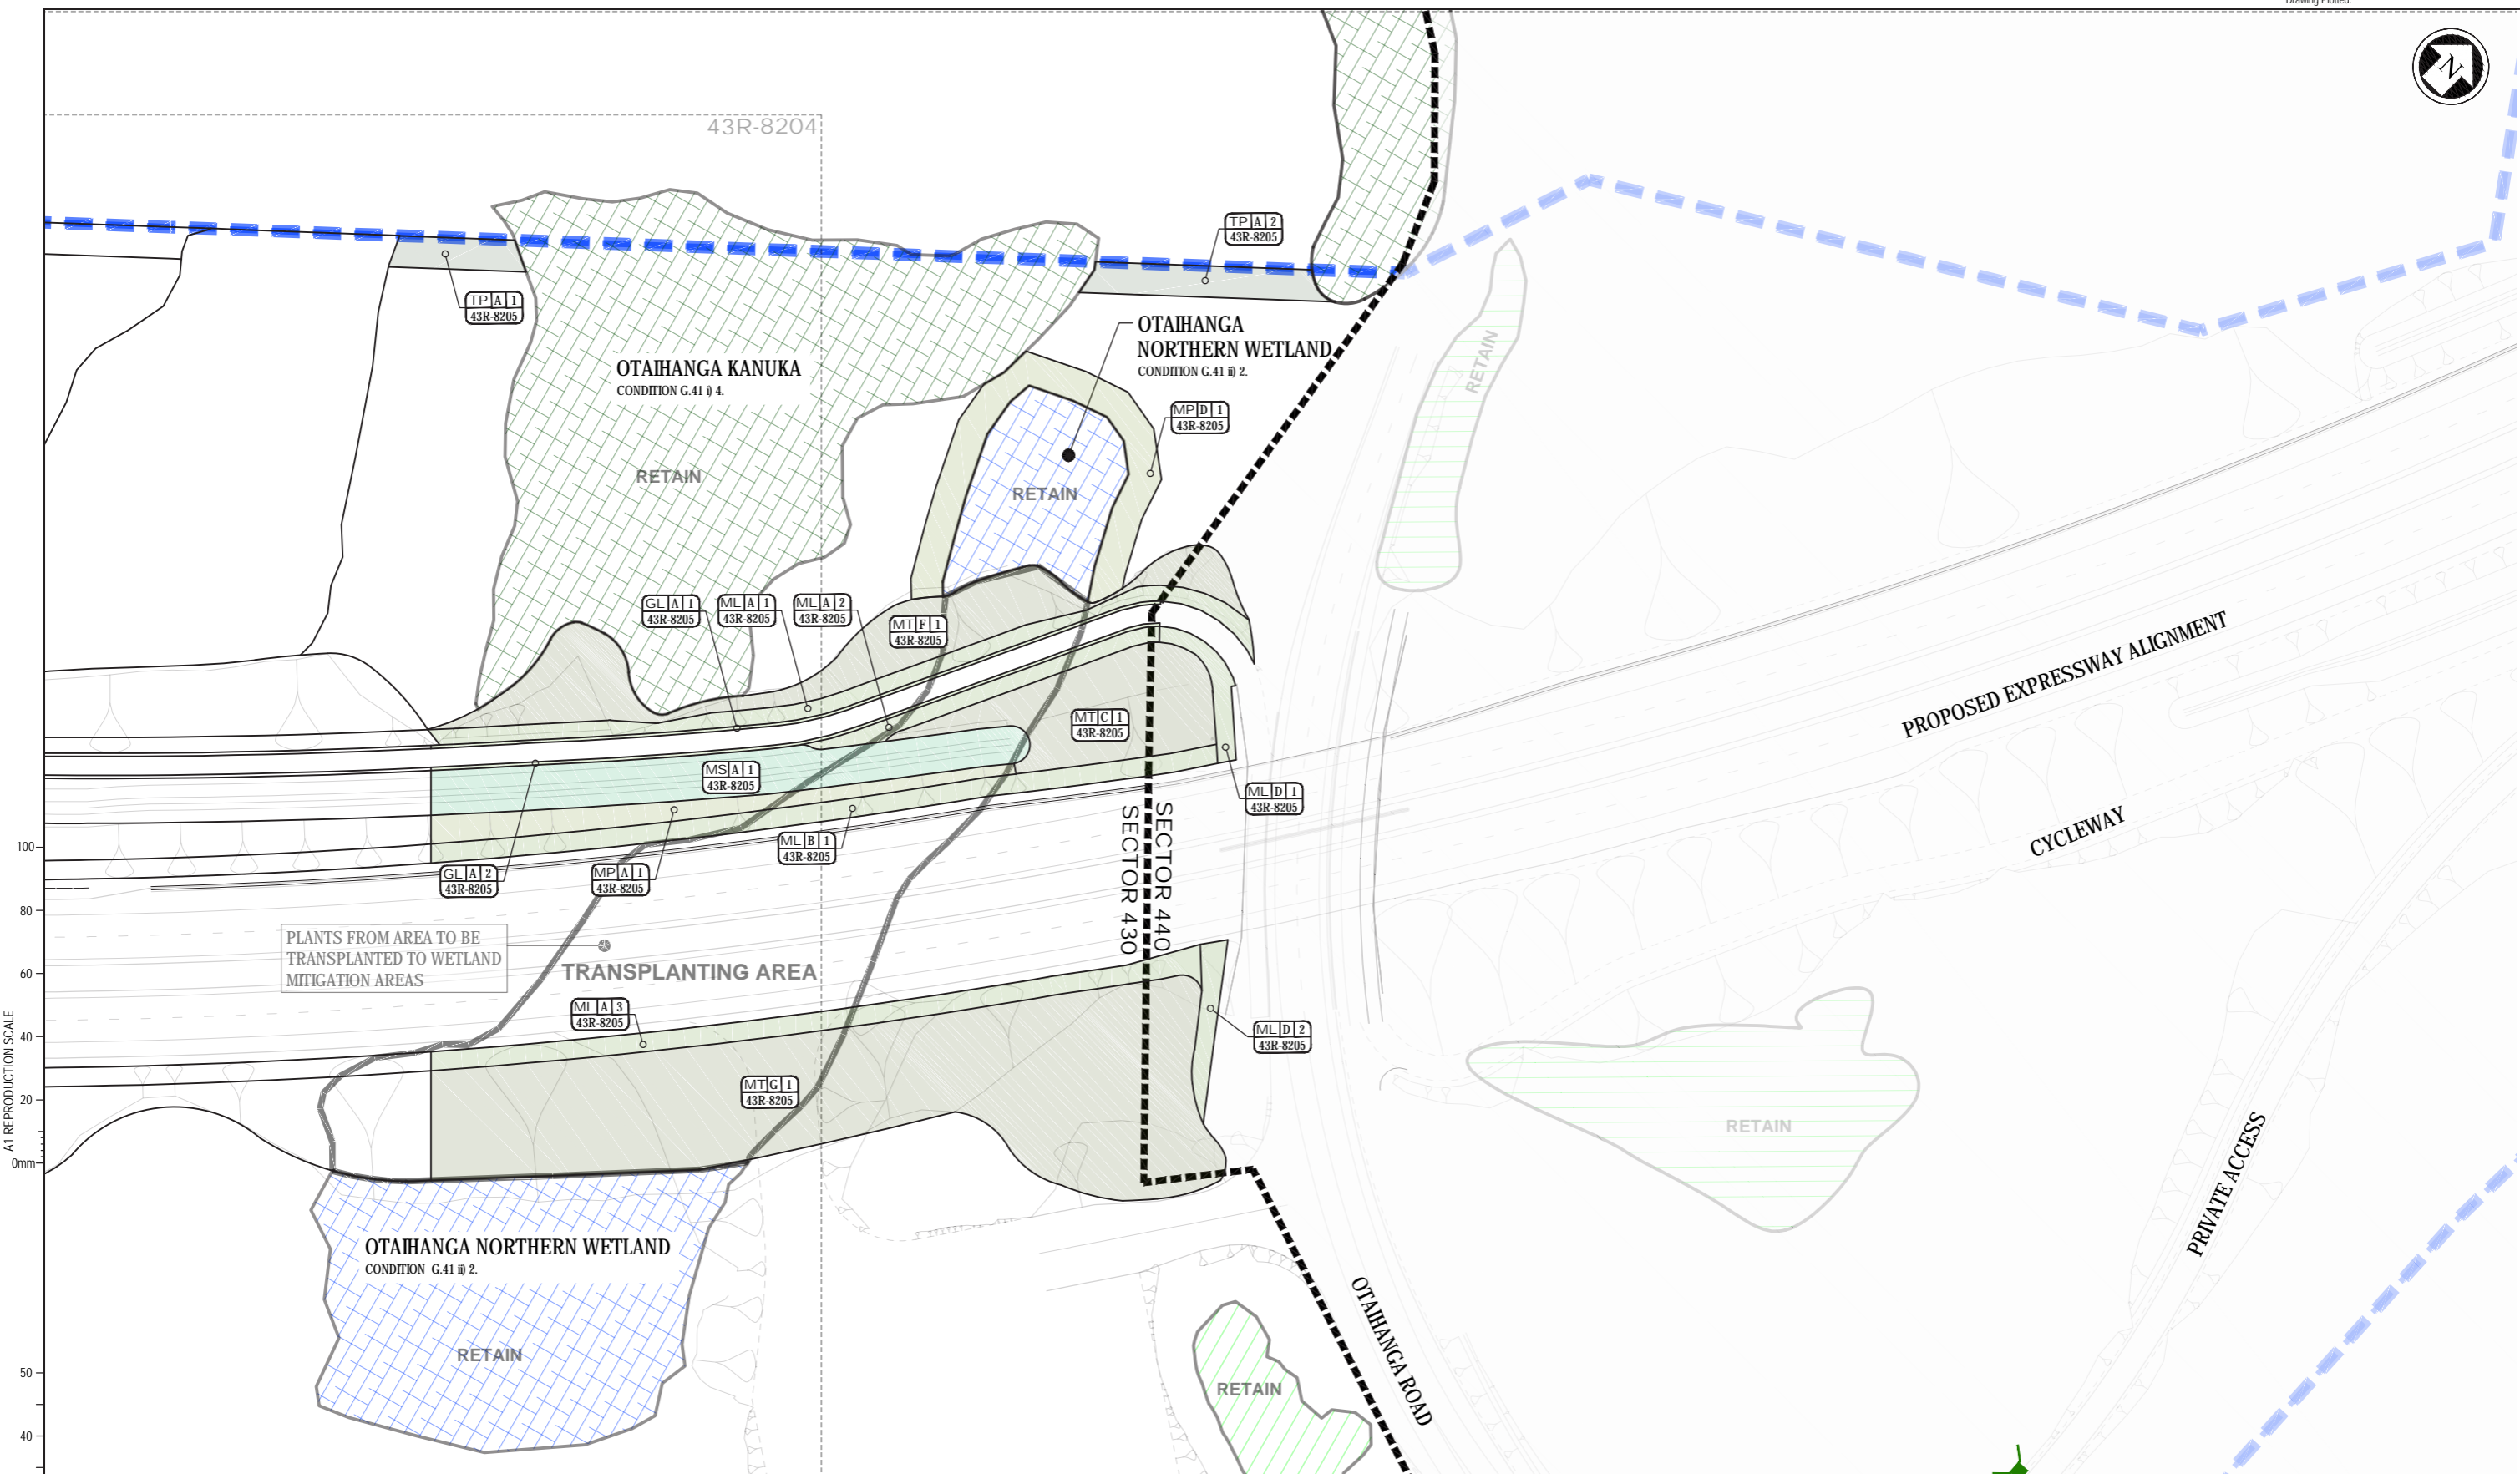

A1 REPRODUCTION SCALE  
0mm

A3 REPRODUCTION SCALE  
0mm

**KEY**

PLANTING TYPE	PLANTING MIX AREA CODE	PLANTING BOUNDARY	ASSOCIATED SHEET NUMBER
---------------	------------------------	-------------------	-------------------------

<b>MP</b> MASSED PLANTING	<b>TF</b> TREES - FORESTRY GRADE	<b>GL</b> GRASS - LOW	<b>WP</b> WETLAND PLANTING
<b>ML</b> MASSED PLANTING - LOW	<b>TS</b> TREES - SPECIMEN GRADE	<b>GS</b> GRASS - SWALE	<b>RP</b> RIPARIAN PLANTING
<b>MT</b> MASSED PLANTING - TREE ENRICHMENT	<b>TP</b> TREES - POLE GRADE	<b>GR</b> GRASS - ROUGH	
<b>MM</b> MASSED PLANTING - MEDIAN			
<b>MS</b> MASSED PLANTING - SWALE			

**NOTE:** 1. REFER TO PLANTING SCHEDULES (821X) FOR PLANT MIX DETAILS.  
2. REFER TO STANDARD PLANTING DETAILS (89XX) FOR PLANTING DETAIL.

**ADJACENT SHEETS**

EXISTING VEGETATION TO BE RETAINED

DESIGNATION

B	FOR CERTIFICATION	20.12.13
A	PRELIMINARY ISSUE	19.09.13
No.	Revision	By Chk Chk.V Appd Date

Original Scale (A1)	Design	Approved For Construction
1:500	Drawn	Date
Reduced Scale (A3)	Drawn	
1:1000	Check	
	Refer to Revision 1 for Original Signature	



Project: SH1 MACKAYS TO PEKA PEKA EXPRESSWAY  
RP 1012/0.00 TO 1023/5.00

**430**

ORIGINAL DRAWING  
IN COLOUR

**DRAFT ONLY**  
NOT FOR CONSTRUCTION

**FOR INFORMATION**  
NOT FOR CONSTRUCTION

Title: SSMP 5 & 6 - SHEET 33  
PLANTING PLANS

Drawing No: M2PP-43R-D-DWG-8205

Rev: B

DETAIL DESIGN (DET)



A1 REPRODUCTION SCALE  
0mm

A3 REPRODUCTION SCALE  
0mm

<b>KEY</b> 	<b>MP</b> MASSED PLANTING	<b>TF</b> TREES - FORESTRY GRADE	<b>GL</b> GRASS - LOW	<b>WP</b> WETLAND PLANTING
	<b>ML</b> MASSED PLANTING - LOW	<b>TS</b> TREES - SPECIMEN GRADE	<b>GS</b> GRASS - SWALE	<b>RP</b> RIPARIAN PLANTING
	<b>MT</b> MASSED PLANTING - TREE ENRICHMENT	<b>TP</b> TREES - POLE GRADE	<b>GR</b> GRASS - ROUGH	
	<b>MM</b> MASSED PLANTING - MEDIAN			
<b>MS</b> MASSED PLANTING - SWALE				
	<b>ADJACENT SHEETS</b> 		<b>EXISTING VEGETATION TO BE RETAINED</b> 	
			<b>DESIGNATION</b> 	

**NOTE:**  
 1. REFER TO PLANTING SCHEDULES (821X) FOR PLANT MIX DETAILS.  
 2. REFER TO STANDARD PLANTING DETAILS (89XX) FOR PLANTING DETAIL.

440

ORIGINAL DRAWING  
 IN COLOUR

**DRAFT ONLY**  
 NOT FOR CONSTRUCTION

**FOR INFORMATION**  
 NOT FOR CONSTRUCTION

B	FOR CERTIFICATION	20.12.13
A	PRELIMINARY ISSUE	19.09.13
No.	Revision	By Ckx Ckx.V Appd Date

Original Scale (A1)	Design	Approved For Construction
1:500	Drawn	Date
Reduced Scale (A3)	Drawn Verifier	
1:1000	Design Check	
	* Refer to Revision 1 for Original Signature	

**MacKays to Peka Peka**  
Wellington Northern Corridor

Project: SH1 MACKAYS TO PEKA PEKA EXPRESSWAY  
 RP 1012/0.00 TO 1023/5.00

Title: SSMP 5 & 6 - SHEET 34  
 PLANTING PLANS

Drawing No: M2PP-44R-D-DWG-8201  
 Rev: B

DETAIL DESIGN (DET)



**KEY**

<b>MT</b> MASSES PLANTING - TREE ENRICHMENT	<b>TF</b> TREES - FORESTRY GRADE	<b>GL</b> GRASS - LOW	<b>WP</b> WETLAND PLANTING
<b>ML</b> MASSES PLANTING - LOW	<b>TS</b> TREES - SPECIMEN GRADE	<b>GS</b> GRASS - SWALE	<b>RP</b> RIPARIAN PLANTING
<b>MM</b> MASSES PLANTING - MEDIAN	<b>TP</b> TREES - POLE GRADE	<b>GR</b> GRASS - ROUGH	
<b>MS</b> MASSES PLANTING - SWALE			


NOTE: 1. REFER TO PLANTING SCHEDULES (821X) FOR PLANT MIX DETAILS.  
2. REFER TO STANDARD PLANTING DETAILS (89XX) FOR PLANTING DETAIL.

ADJACENT SHEETS

EXISTING VEGETATION TO BE RETAINED

DESIGNATION

PLANTING TYPE  
PLANTING MIX AREA CODE  
PLANTING BOUNDARY  
ASSOCIATED SHEET NUMBER

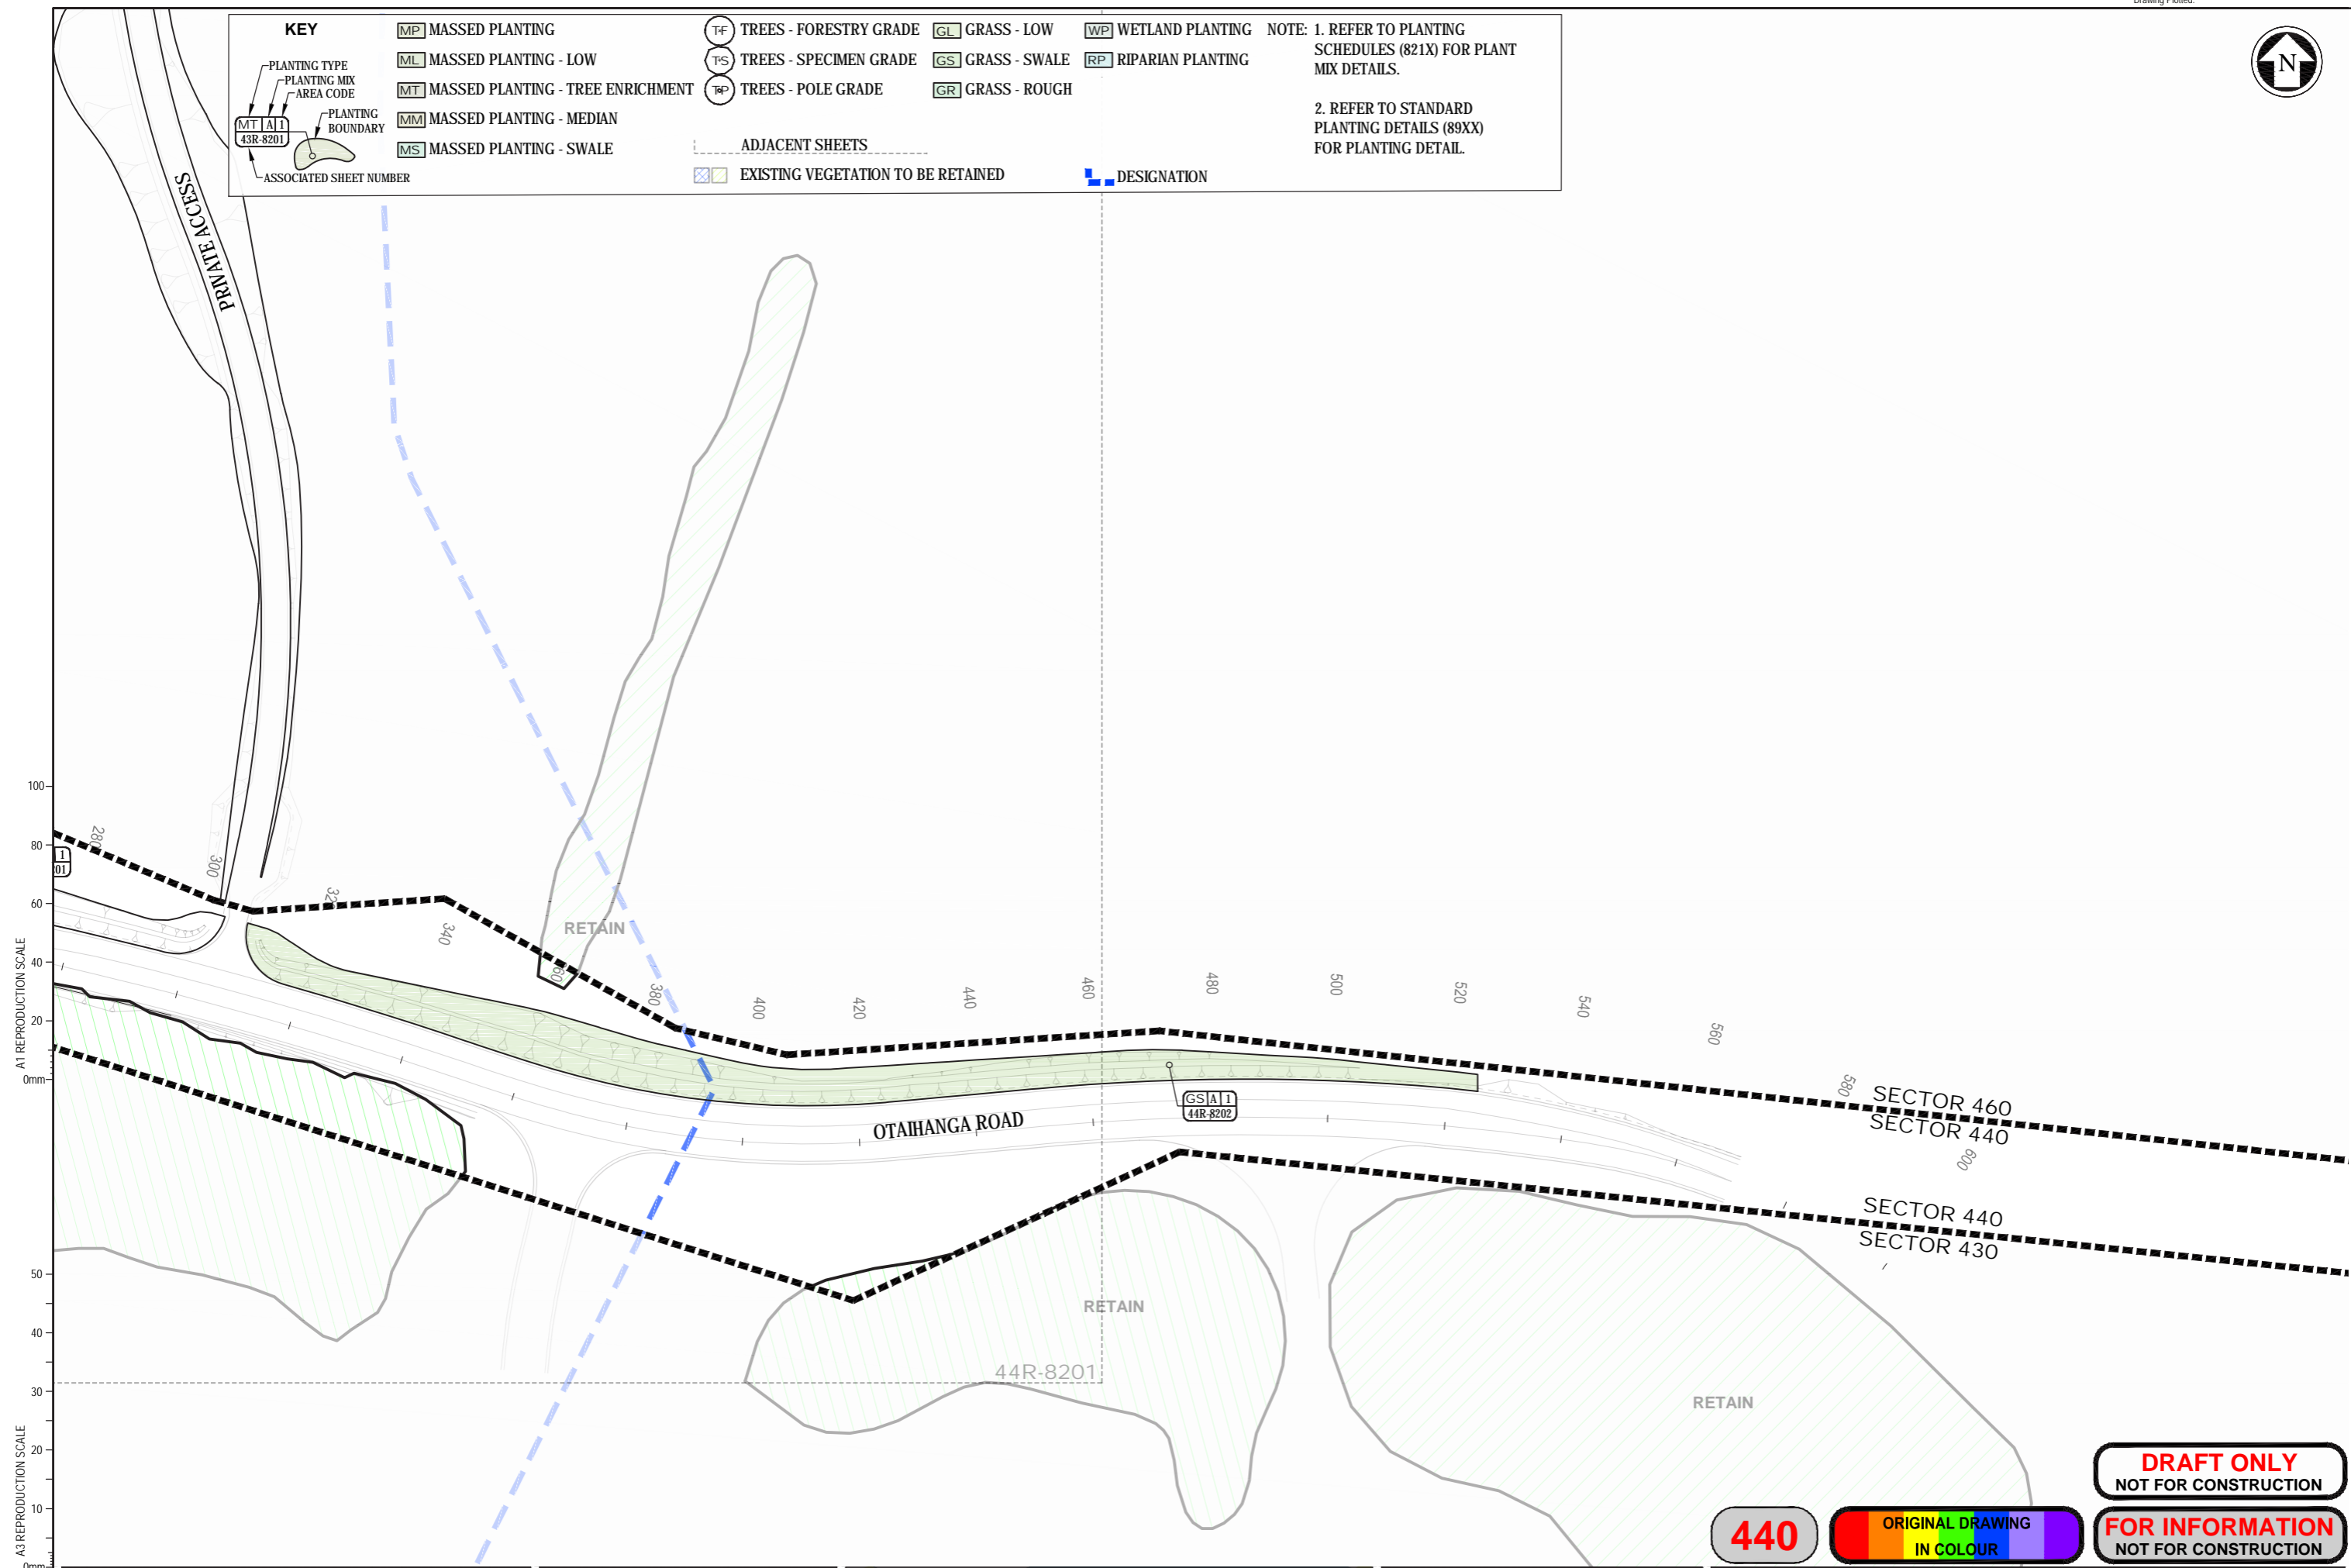

**DRAFT ONLY**  
NOT FOR CONSTRUCTION

**FOR INFORMATION**  
NOT FOR CONSTRUCTION

**440** ORIGINAL DRAWING IN COLOUR

No.	Revision	By	Chk	Chk.V	Appd	Date
B	FOR CERTIFICATION					20.12.13
A	PRELIMINARY ISSUE					19.09.13

Original Scale (A1) 1:500	Design Drawn	Approved For Construction
Reduced Scale (A3) 1:1000	Design Verifier Dwg Check	Date

\* Refer to Revision 1 for Original Signature

**NZ TRANSPORT AGENCY**  
WAKA KOTAHĀHI


**MacKays to Peka Peka**  
Wellington Northern Corridor

Project: SH1 MACKAYS TO PEKA PEKA EXPRESSWAY  
RP 1012/0.00 TO 1023/5.00

Title: SSMP 5 & 6 - SHEET 35  
PLANTING PLANS

Drawing No: M2PP-44R-D-DWG-8202  
Rev: B

DETAIL DESIGN (DET)

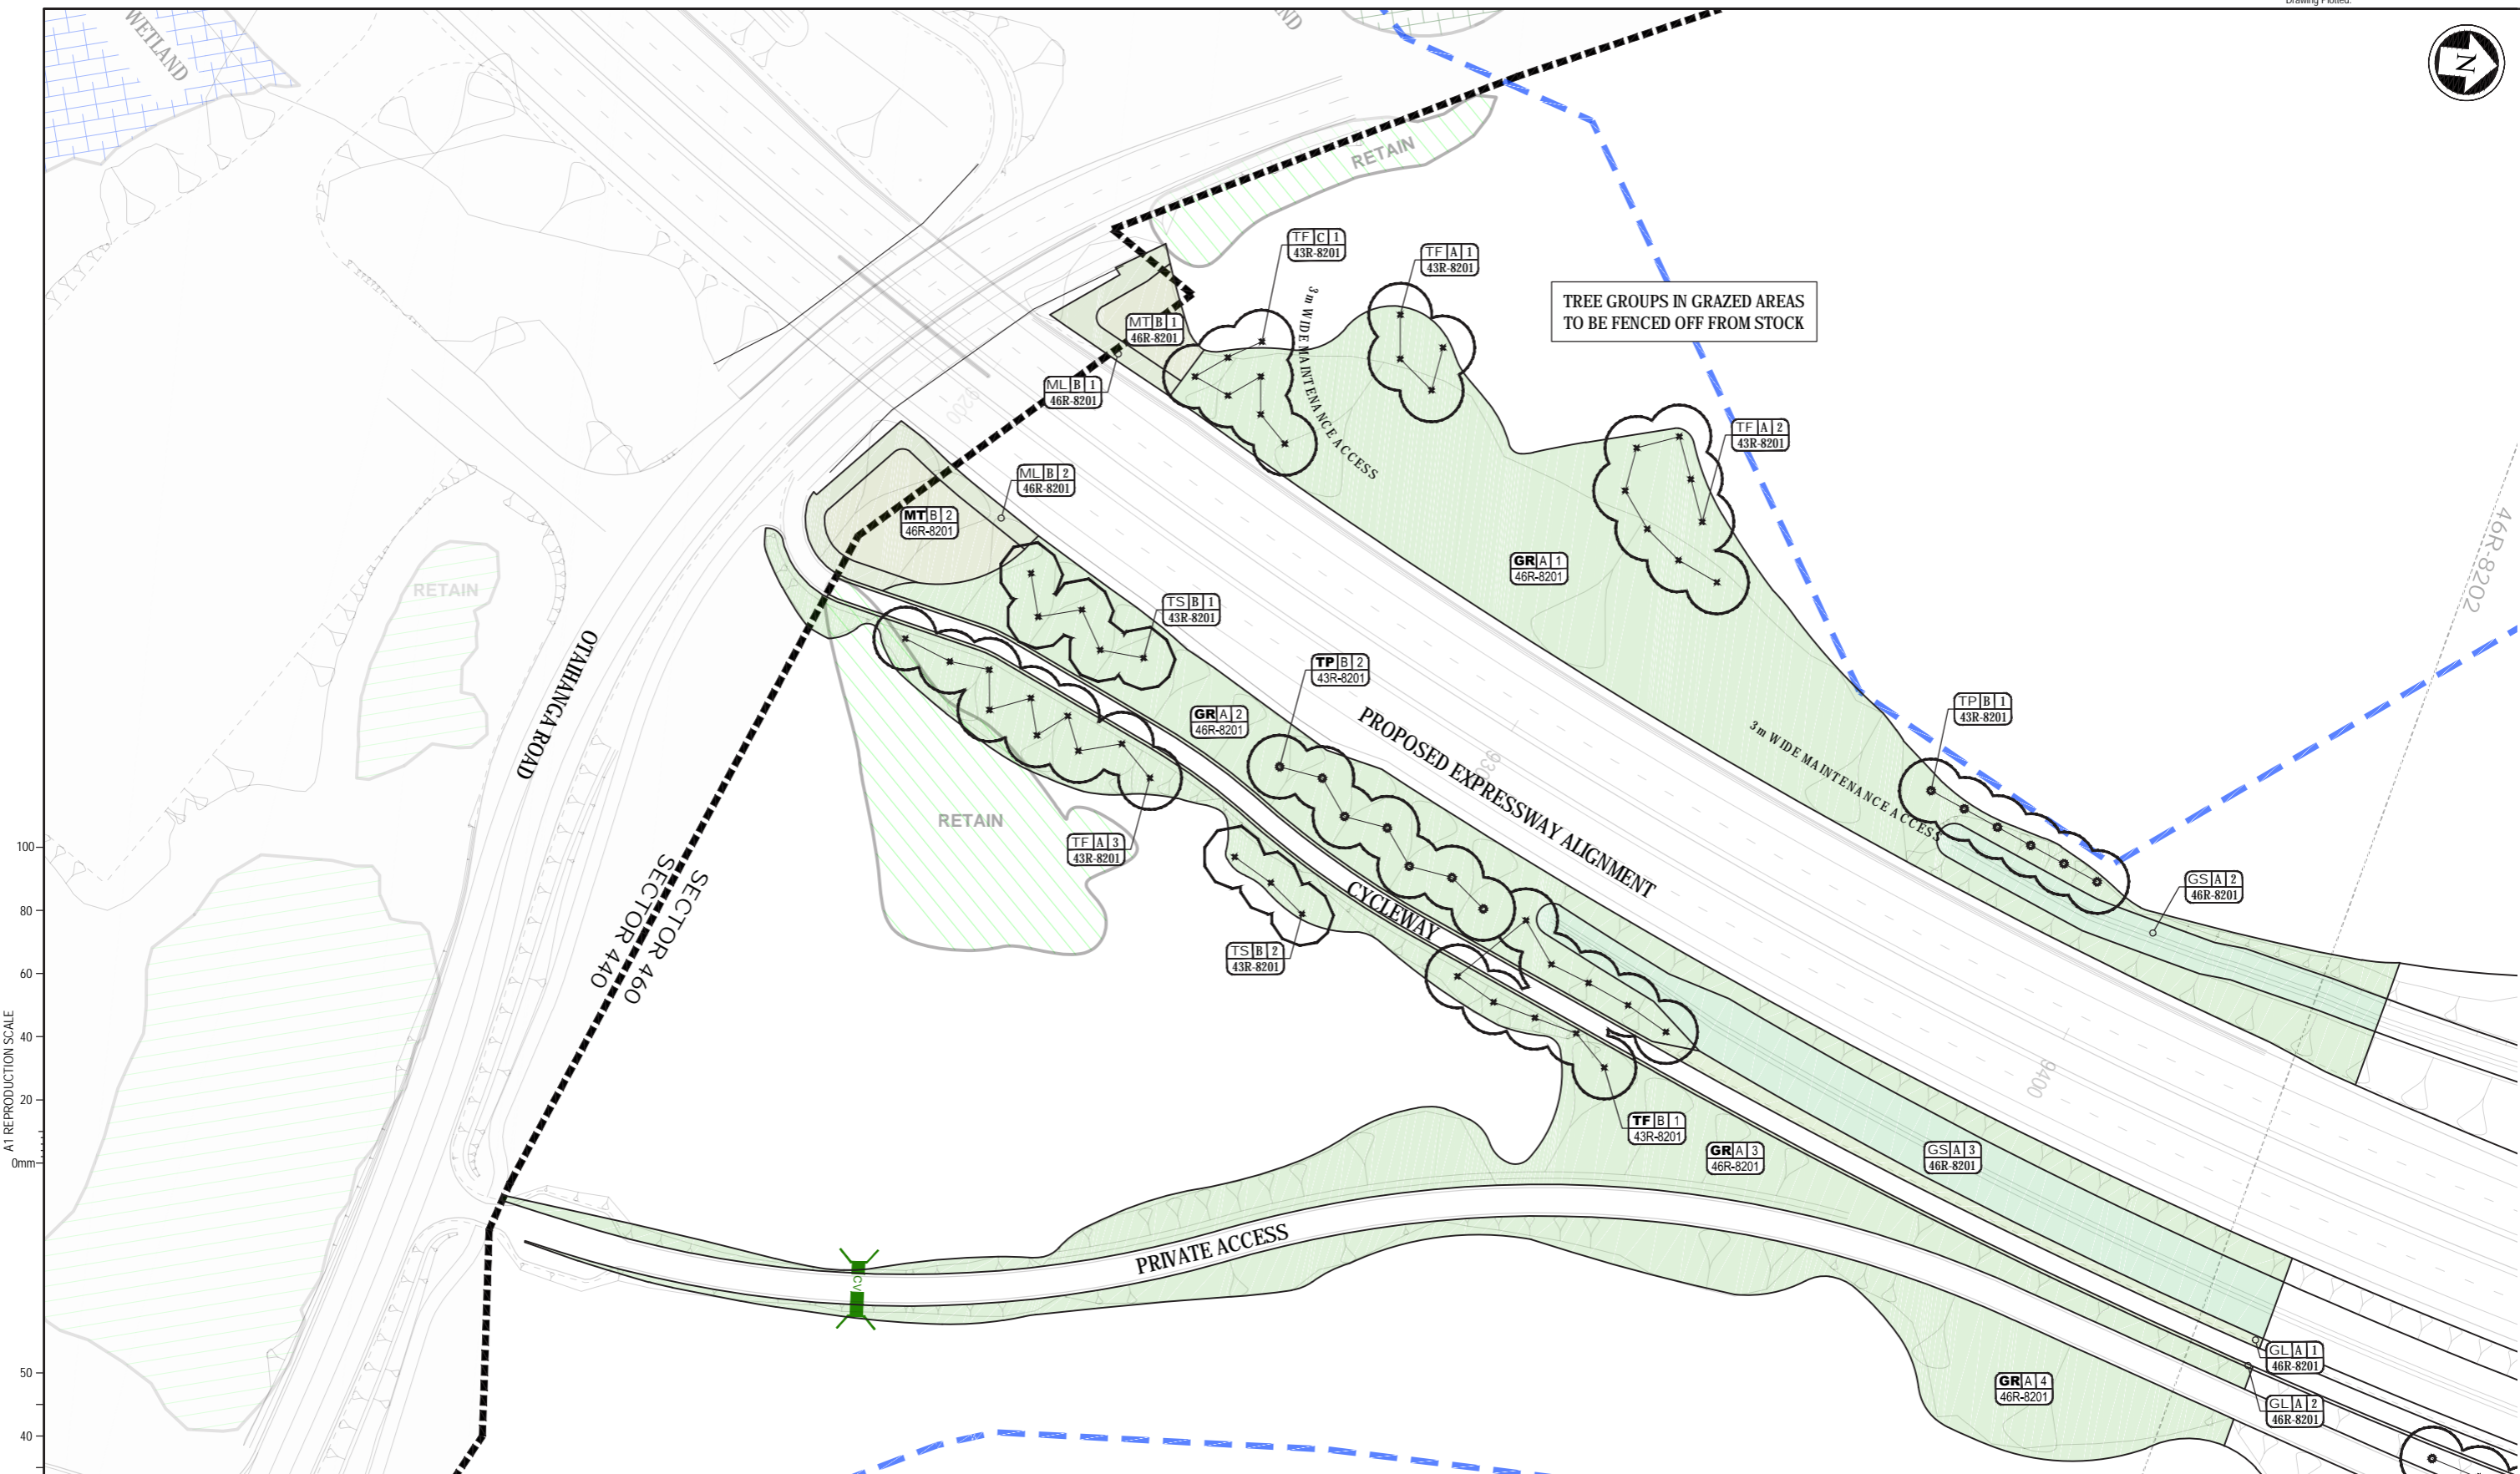

TREE GROUPS IN GRAZED AREAS TO BE FENCED OFF FROM STOCK

3m WIDE MAINTENANCE ACCESS

3m WIDE MAINTENANCE ACCESS

A1 REPRODUCTION SCALE  
0mm 20 40 60 80 100

A3 REPRODUCTION SCALE  
0mm 10 20 30 40 50

<b>KEY</b>		<b>MP</b> MASSED PLANTING	<b>TF</b> TREES - FORESTRY GRADE	<b>GL</b> GRASS - LOW	<b>WP</b> WETLAND PLANTING	NOTE: 1. REFER TO PLANTING SCHEDULES (821X) FOR PLANT MIX DETAILS. 2. REFER TO STANDARD PLANTING DETAILS (89XX) FOR PLANTING DETAIL.
PLANTING TYPE	PLANTING MIX AREA CODE	<b>ML</b> MASSED PLANTING - LOW	<b>TS</b> TREES - SPECIMEN GRADE	<b>GS</b> GRASS - SWALE	<b>RP</b> RIPARIAN PLANTING	
PLANTING BOUNDARY	ASSOCIATED SHEET NUMBER	<b>MT</b> MASSED PLANTING - TREE ENRICHMENT	<b>TP</b> TREES - POLE GRADE	<b>GR</b> GRASS - ROUGH		
		<b>MM</b> MASSED PLANTING - MEDIAN				
		<b>MS</b> MASSED PLANTING - SWALE				
			<b>ADJACENT SHEETS</b>			
			EXISTING VEGETATION TO BE RETAINED		DESIGNATION	

**DRAFT ONLY**  
NOT FOR CONSTRUCTION

**FOR INFORMATION**  
NOT FOR CONSTRUCTION

**460**

ORIGINAL DRAWING  
IN COLOUR

B	FOR CERTIFICATION				20.12.13
A	PRELIMINARY ISSUE				19.09.13
No.	Revision	By	Chk	Chk.V	Appd

Original Scale (A1)	Design	Approved For Construction
1:500	Drawn	Date
Reduced Scale (A3)	Drawn Verifier	
1:1000	Design Check	
	* Refer to Revision 1 for Original Signature	

Project: SH1 MACKAYS TO PEKA PEKA EXPRESSWAY  
RP 1012/0.00 TO 1023/5.00

Title: SSMP 5 & 6 - SHEET 36  
PLANTING PLANS


Document No.: M2PP-46R-D-DWG-8201  
Rev: B

DETAIL DESIGN (DET)



**KEY**

PLANTING TYPE PLANTING MIX AREA CODE	MASSED PLANTING	TREES - FORESTRY GRADE	GRASS - LOW	WETLAND PLANTING	NOTE: 1. REFER TO PLANTING SCHEDULES (821X) FOR PLANT MIX DETAILS.  2. REFER TO STANDARD PLANTING DETAILS (89XX) FOR PLANTING DETAIL.
	MASSED PLANTING - LOW	TREES - SPECIMEN GRADE	GRASS - SWALE	RIPARIAN PLANTING	
	MASSED PLANTING - TREE ENRICHMENT	TREES - POLE GRADE	GRASS - ROUGH		
	MASSED PLANTING - MEDIAN				
	MASSED PLANTING - SWALE				

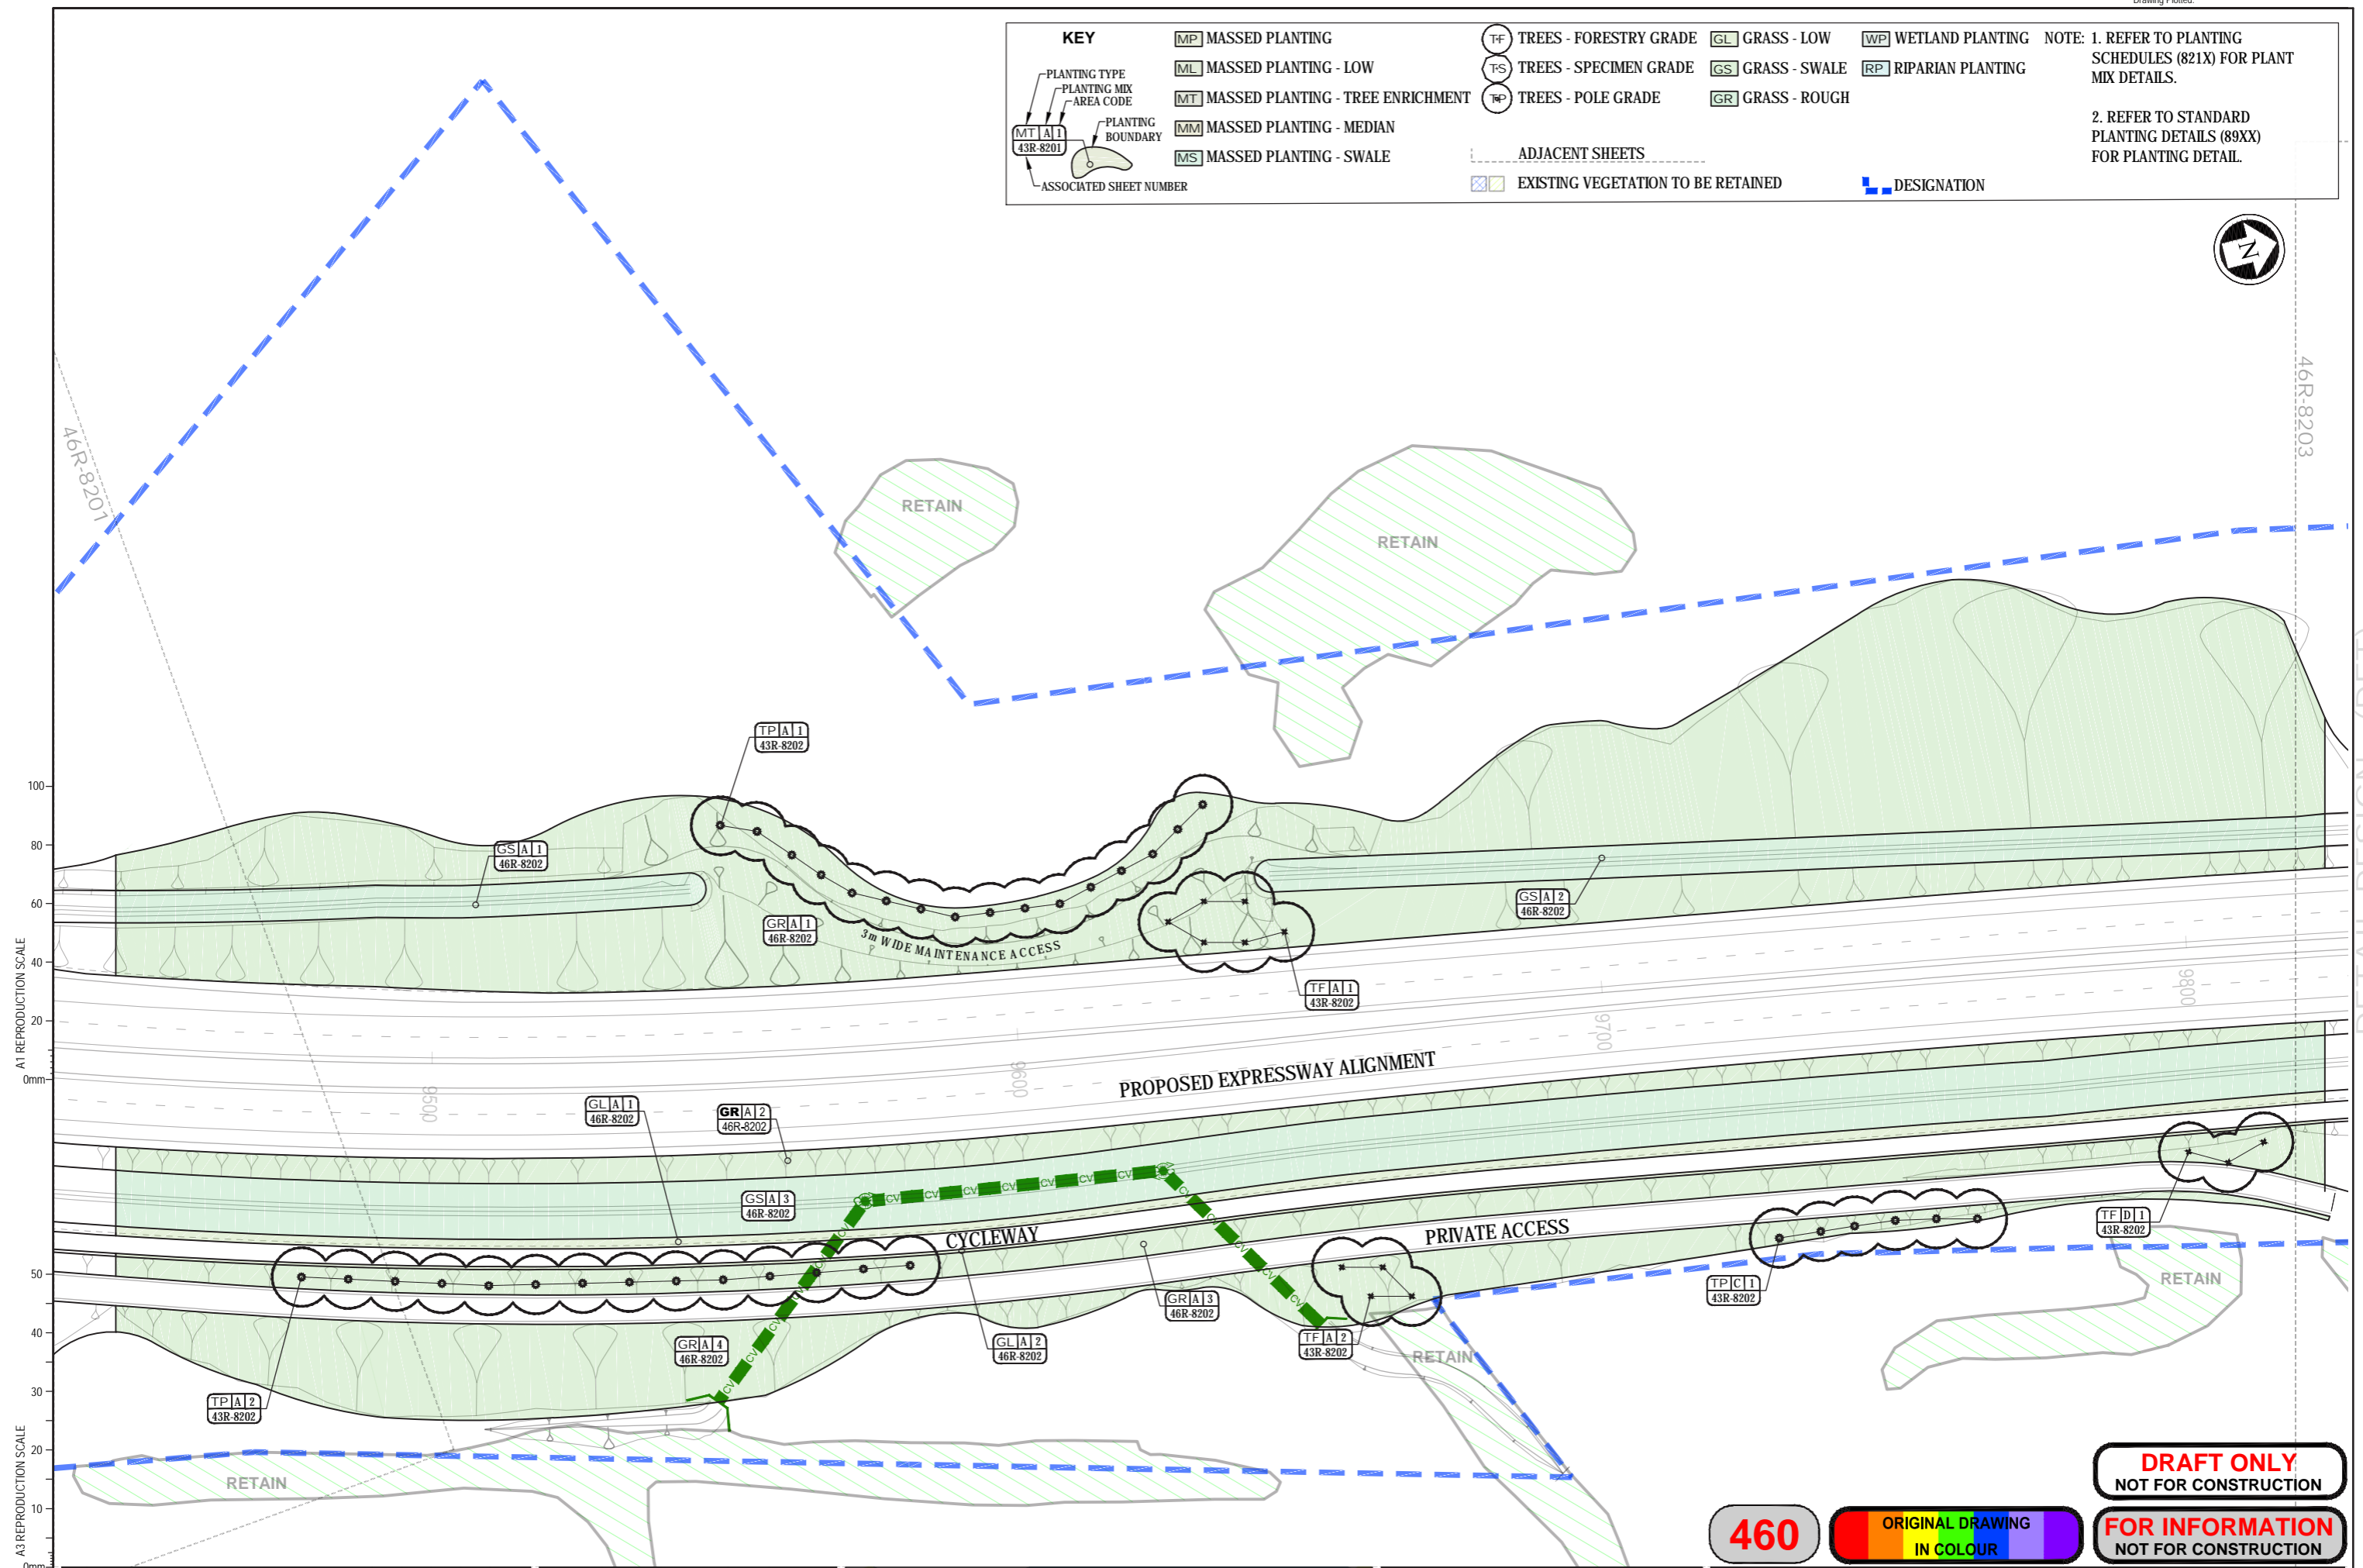

A1 REPRODUCTION SCALE  
0mm 20 40 60 80 100

A3 REPRODUCTION SCALE  
0mm 10 20 30 40 50

**DRAFT ONLY**  
NOT FOR CONSTRUCTION

**FOR INFORMATION**  
NOT FOR CONSTRUCTION

**460** ORIGINAL DRAWING  
IN COLOUR

B	FOR CERTIFICATION				20.12.13
A	PRELIMINARY ISSUE				19.09.13
No.	Revision	By	Chk	Chk.V	Appd

Original Scale (A1)	Design	Approved For Construction
1:500	Drawn	Date
Reduced Scale (A3)	Design Verifier	
1:1000	Design Check	
	* Refer to Revision 1 for Original Signature	

**NZ TRANSPORT AGENCY**  
WAKA KOTAHĪ

**MacKays to Peka Peka**  
Wellington Northern Corridor

Project: SH1 MACKAYS TO PEKA PEKA EXPRESSWAY  
RP 1012/0.00 TO 1023/5.00

Title: SSMP 5 & 6 - SHEET 37  
PLANTING PLANS

Drawing No: M2PP-46R-D-DWG-8202  
Rev: B

DETAIL DESIGN (DET)




**KEY**

<b>MT</b>   MASSED PLANTING - TREE ENRICHMENT	<b>TF</b>   TREES - FORESTRY GRADE	<b>GL</b>   GRASS - LOW	<b>WP</b>   WETLAND PLANTING
<b>ML</b>   MASSED PLANTING - LOW	<b>TS</b>   TREES - SPECIMEN GRADE	<b>GS</b>   GRASS - SWALE	<b>RP</b>   RIPARIAN PLANTING
<b>MM</b>   MASSED PLANTING - MEDIAN	<b>TP</b>   TREES - POLE GRADE	<b>GR</b>   GRASS - ROUGH	
<b>MS</b>   MASSED PLANTING - SWALE			

NOTE: 1. REFER TO PLANTING SCHEDULES (821X) FOR PLANT MIX DETAILS.  
2. REFER TO STANDARD PLANTING DETAILS (89XX) FOR PLANTING DETAIL.

ADJACENT SHEETS: EXISTING VEGETATION TO BE RETAINED: DESIGNATION:

PLANTING TYPE: PLANTING MIX AREA CODE: PLANTING BOUNDARY: ASSOCIATED SHEET NUMBER:

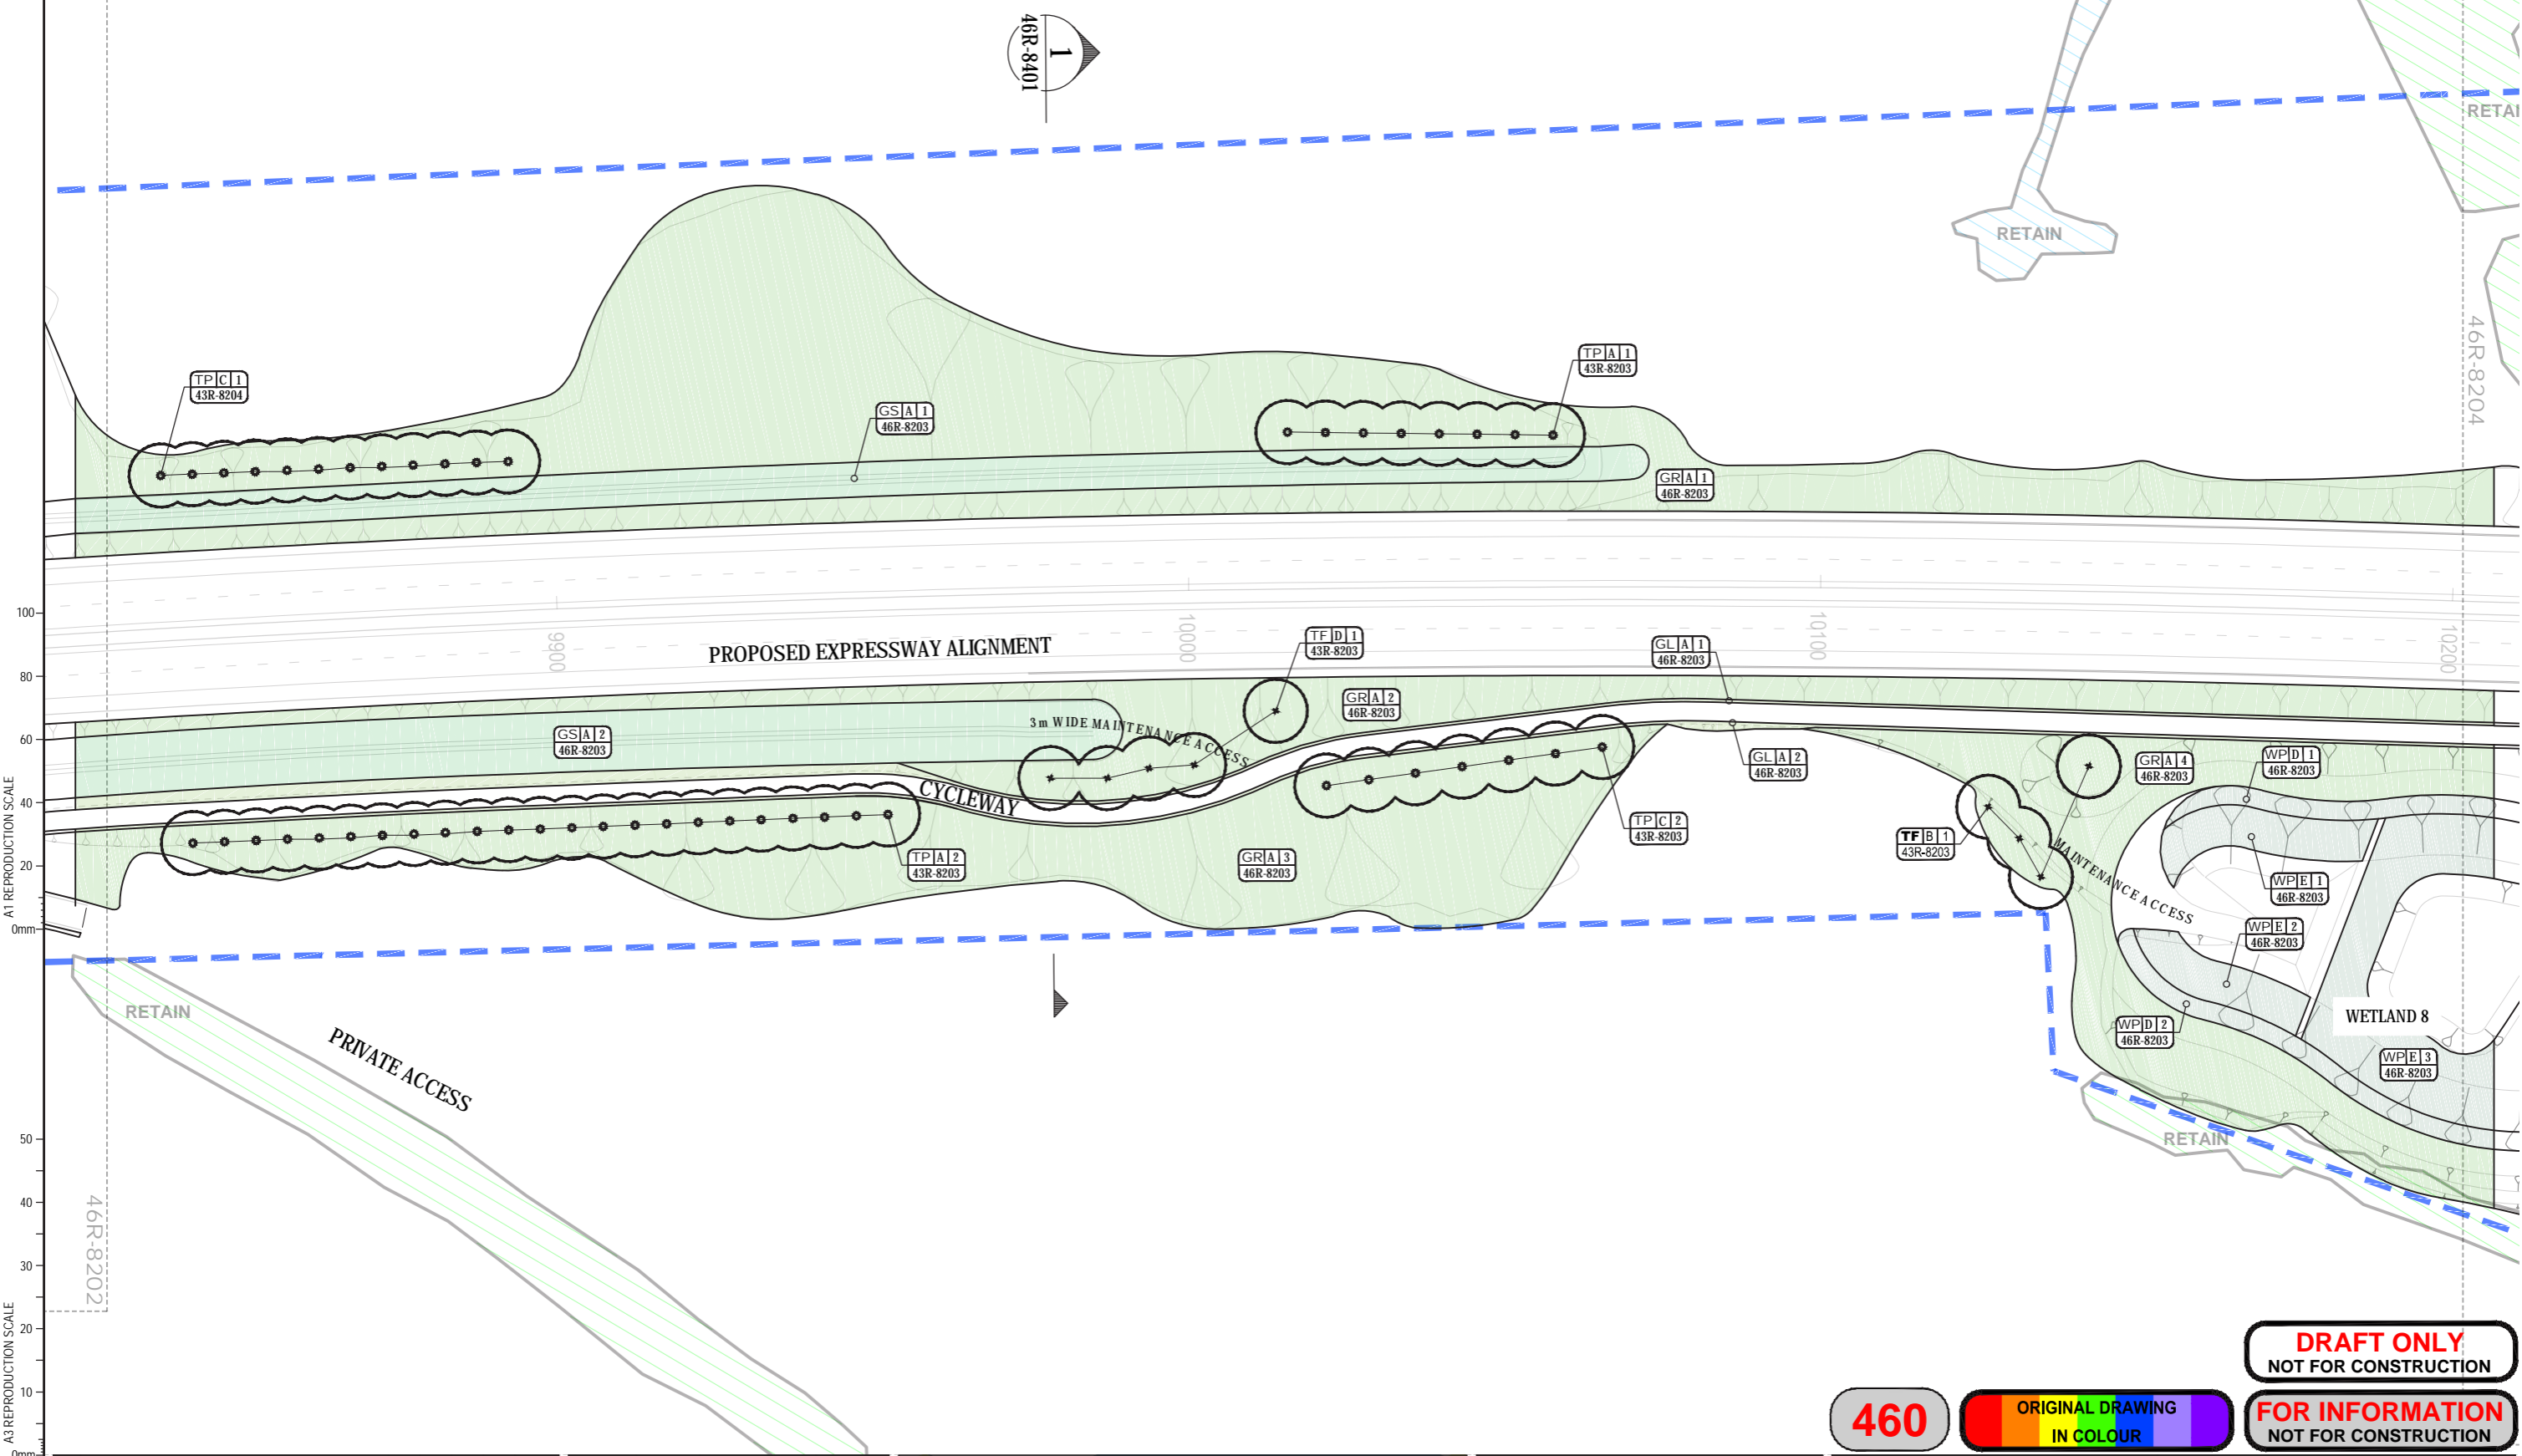

A1 REPRODUCTION SCALE  
0mm  
20  
30  
40  
50  
60  
80  
100

DETAIL DESIGN (DET)

No.	Revision	By	Chk	Chk.V	Appd	Date
B	FOR CERTIFICATION					20.12.13
A	PRELIMINARY ISSUE					19.09.13

Original Scale (A1) 1:500	Design Drawn	Approved For Construction Date
Reduced Scale (A3) 1:1000	Design Verifier Dwg Check	

\* Refer to Revision 1 for Original Signature

Project: SH1 MACKAYS TO PEKA PEKA EXPRESSWAY  
RP 1012/0.00 TO 1023/5.00

**460**

ORIGINAL DRAWING  
IN COLOUR

**DRAFT ONLY**  
NOT FOR CONSTRUCTION

**FOR INFORMATION**  
NOT FOR CONSTRUCTION

Title: SSMP 5 & 6 - SHEET 38  
PLANTING PLANS

Drawing No: M2PP-46R-D-DWG-8203  
Rev: B



**KEY**

<b>MT A1</b> 43R-8201	<b>MP</b> MASSED PLANTING	<b>TF</b> TREES - FORESTRY GRADE	<b>GL</b> GRASS - LOW	<b>WP</b> WETLAND PLANTING	NOTE: 1. REFER TO PLANTING SCHEDULES (821X) FOR PLANT MIX DETAILS. 2. REFER TO STANDARD PLANTING DETAILS (89XX) FOR PLANTING DETAIL.
<b>ML</b> MASSED PLANTING - LOW	<b>TS</b> TREES - SPECIMEN GRADE	<b>GS</b> GRASS - SWALE	<b>RP</b> RIPARIAN PLANTING		
<b>MT</b> MASSED PLANTING - TREE ENRICHMENT	<b>MM</b> MASSED PLANTING - MEDIAN	<b>TP</b> TREES - POLE GRADE	<b>GR</b> GRASS - ROUGH		
<b>MS</b> MASSED PLANTING - SWALE					

PLANTING TYPE  
PLANTING MIX  
AREA CODE


PLANTING BOUNDARY

ASSOCIATED SHEET NUMBER

ADJACENT SHEETS

EXISTING VEGETATION TO BE RETAINED

DESIGNATION

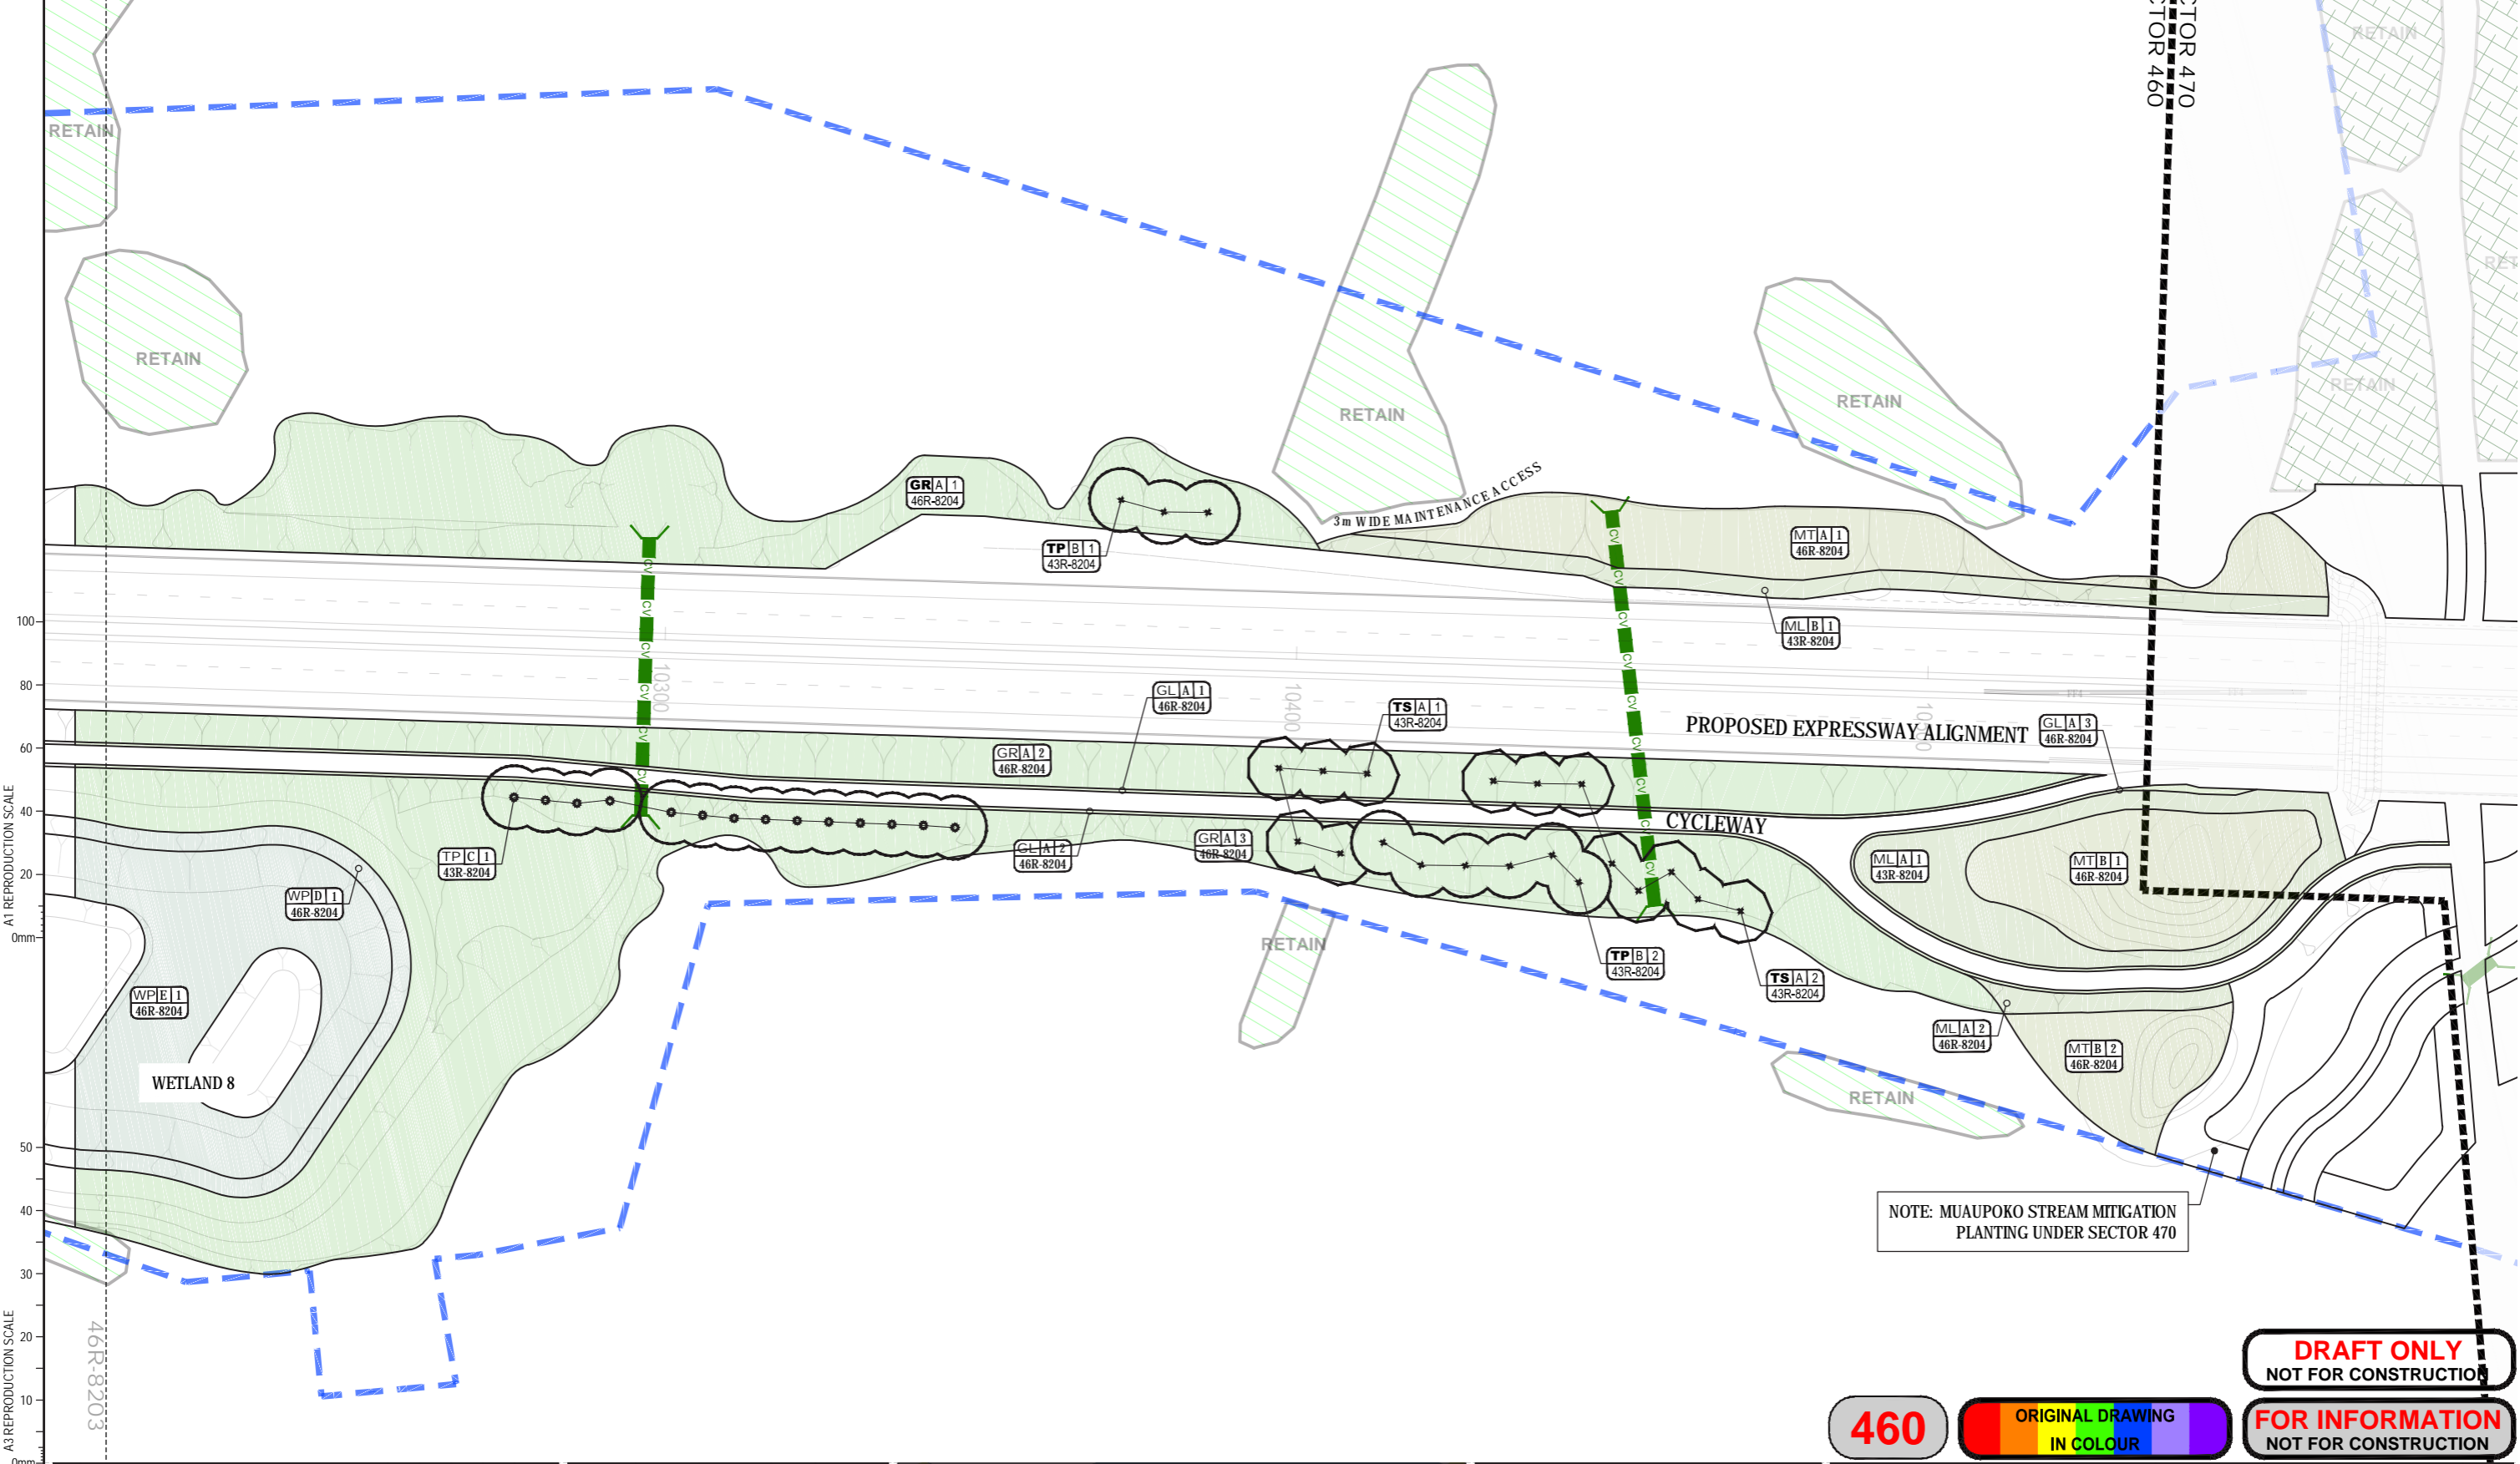

A1 REPRODUCTION SCALE  
0mm

A3 REPRODUCTION SCALE  
0mm

DETAIL DESIGN (DET)

**DRAFT ONLY**  
NOT FOR CONSTRUCTION

**460**

ORIGINAL DRAWING  
IN COLOUR

**FOR INFORMATION**  
NOT FOR CONSTRUCTION

No.	Revision	By	Chk	Chk.V	Appd	Date
B	FOR CERTIFICATION					20.12.13
A	PRELIMINARY ISSUE					19.09.13

Original Scale (A1)	Design	Approved For Construction
1:500	Drawn	Date
Reduced Scale (A3)	Drawn Verifier	
1:1000	Design Check	
	* Refer to Revision 1 for Original Signature	


**NZ TRANSPORT AGENCY**  
WAKA KOTAHĀ

**MacKays to Peka Peka**  
Wellington Northern Corridor


Project: SH1 MACKAYS TO PEKA PEKA EXPRESSWAY  
RP 1012/0.00 TO 1023/5.00

Title: SSMP 5 & 6 - SHEET 39  
PLANTING PLANS



Document No.: M2PP-46R-D-DWG-8204  
Rev: B

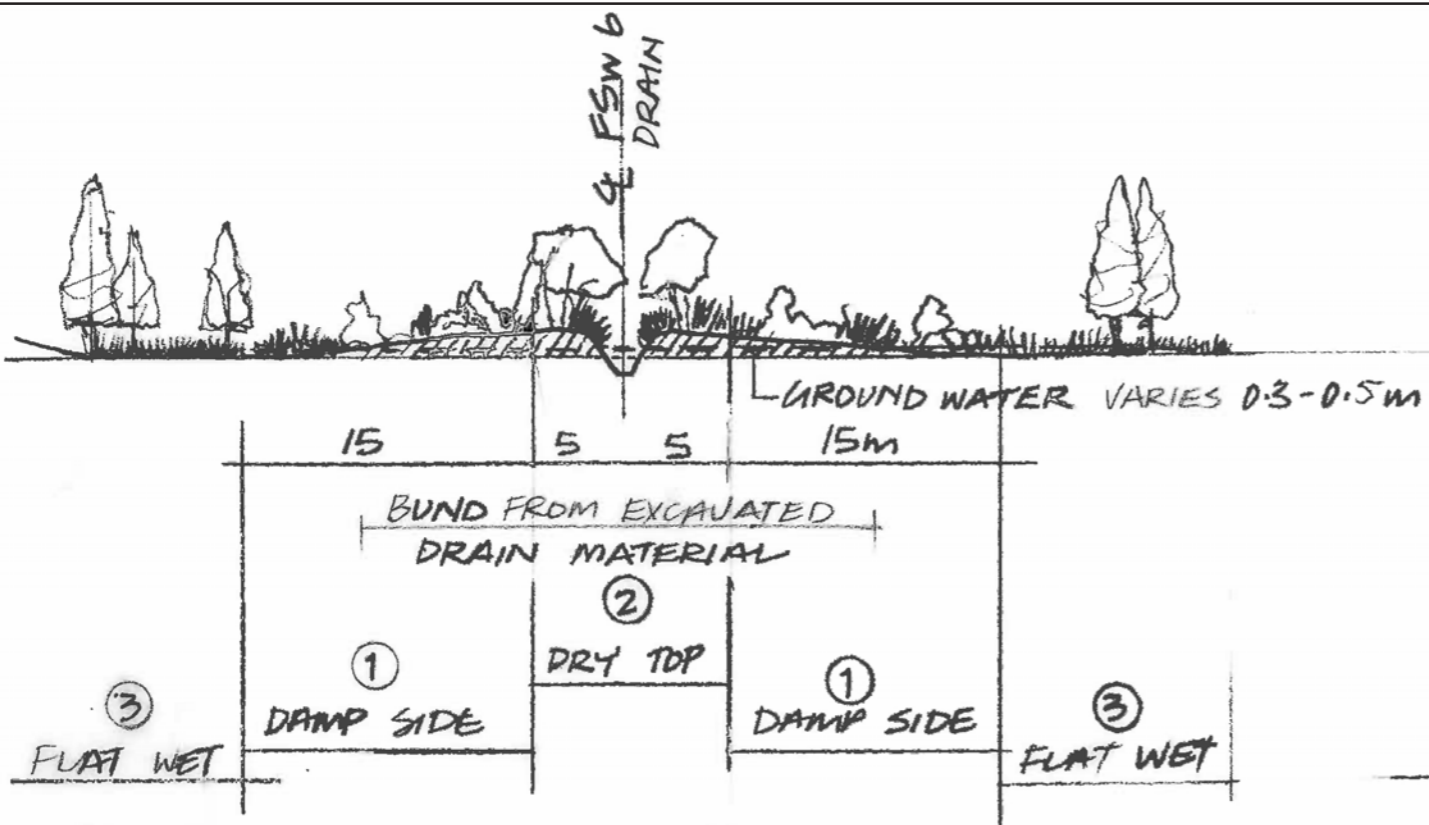



CROSS SECTION A · FSW6

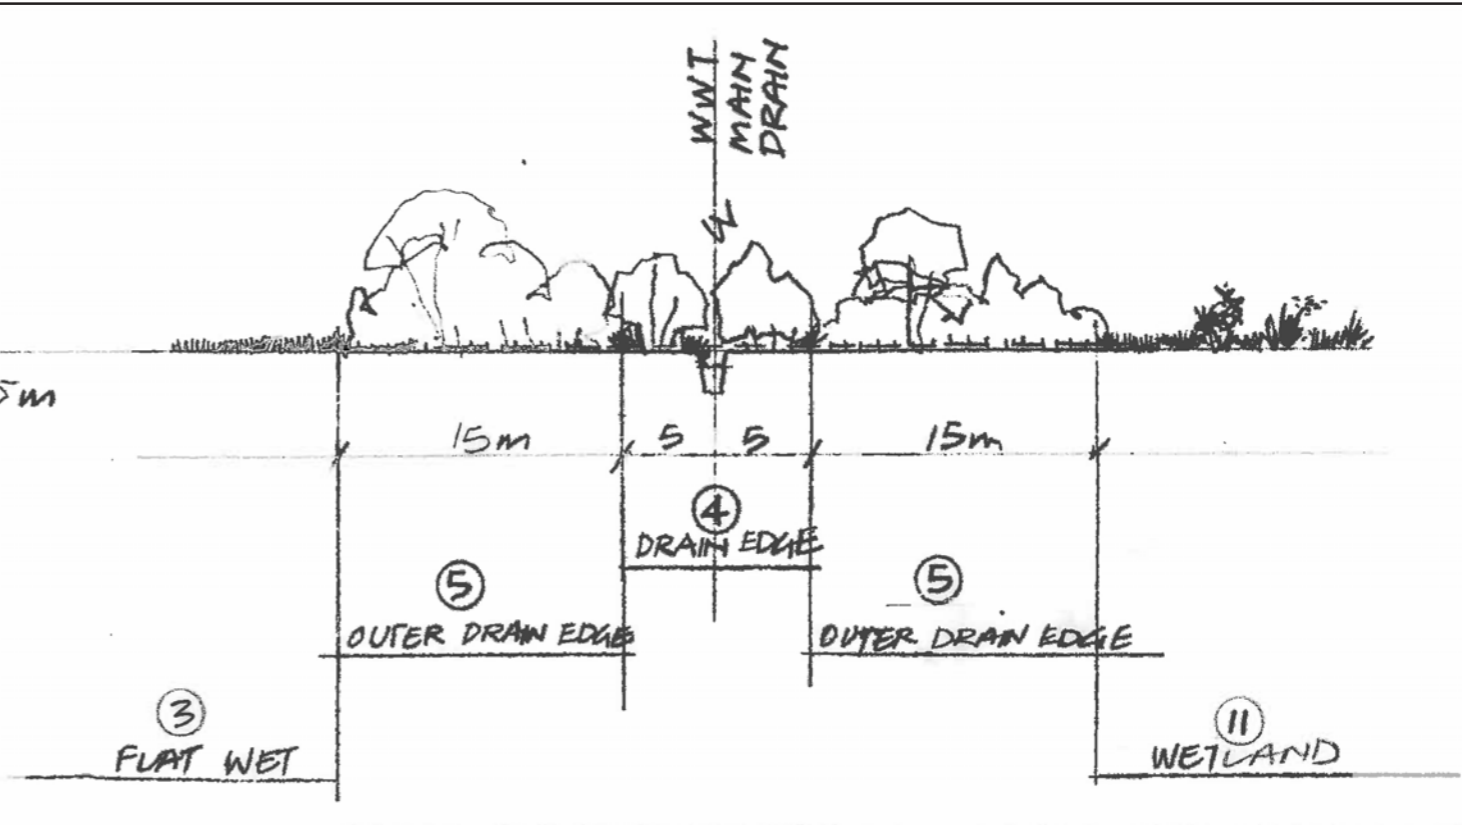


CROSS SECTION B · WWT MAIN DRAIN

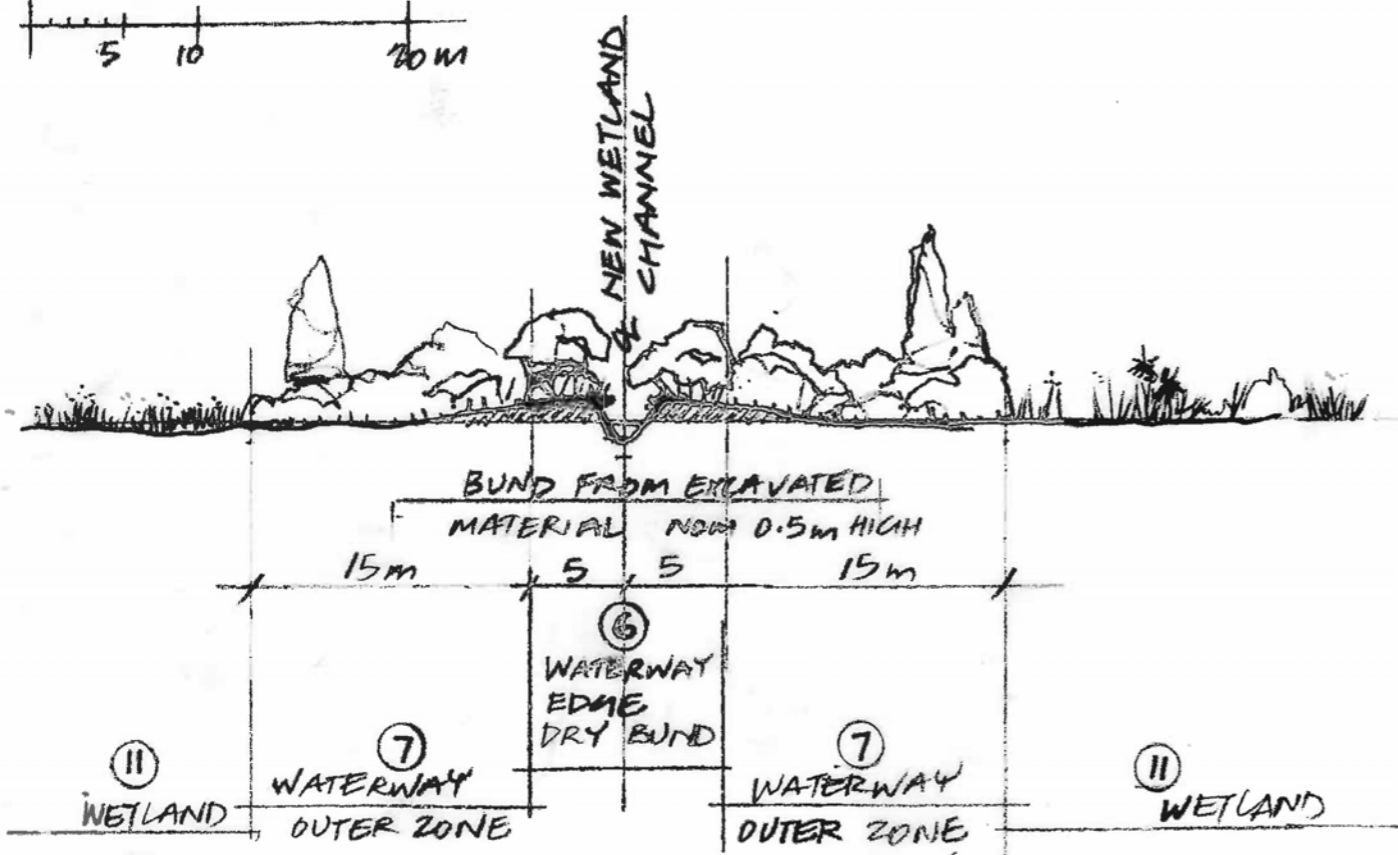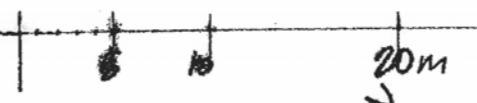

CROSS SECTION C · NEW WETLAND (ECO)

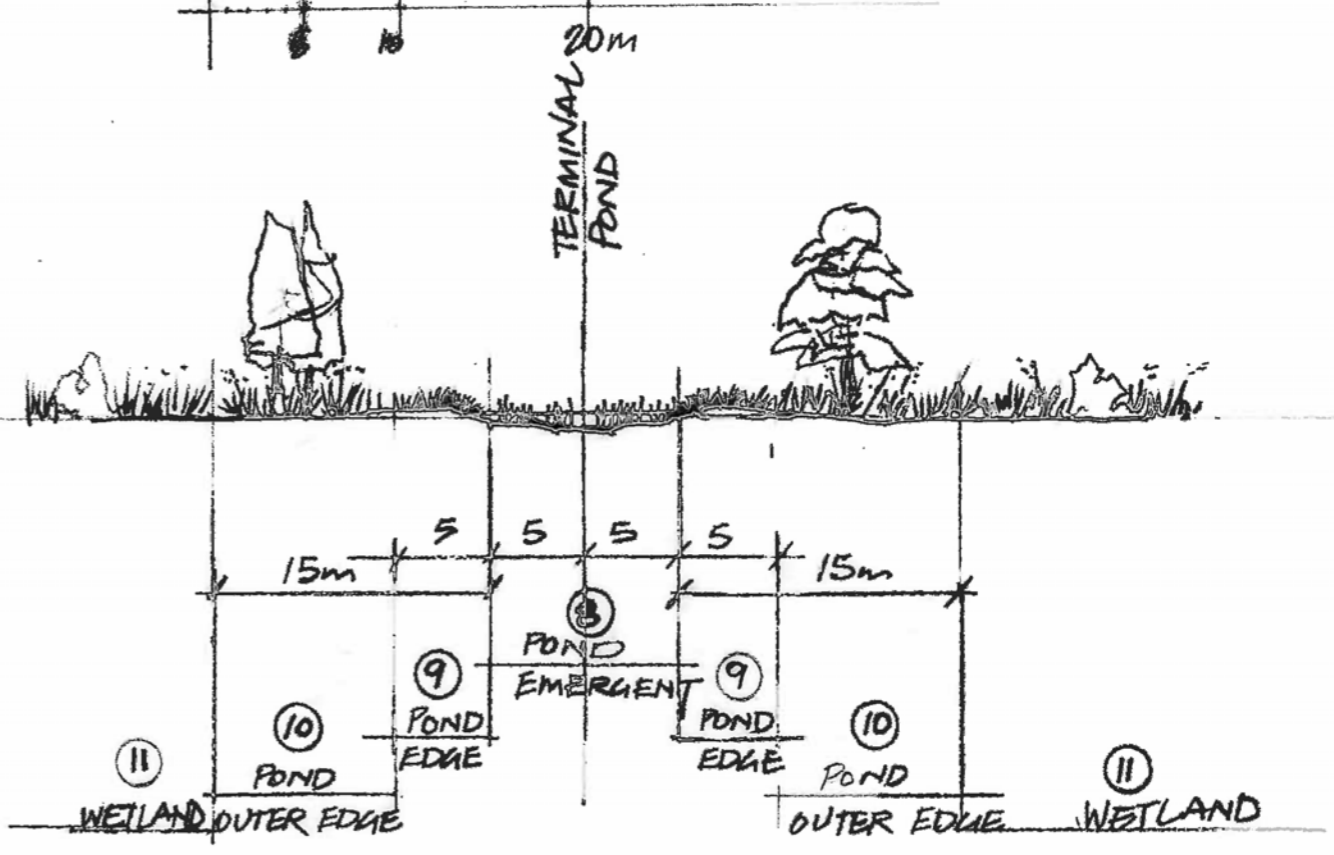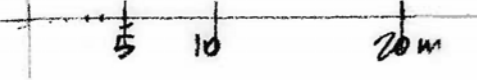

CROSS SECTION D · TERMINAL POND

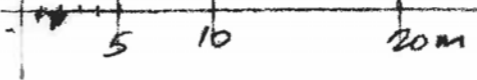

A1 REPRODUCTION SCALE

A3 REPRODUCTION SCALE

B	FOR CERTIFICATION	20.12.13
A	PRELIMINARY ISSUE	19.09.13
No.	Revision	By Ck Ck.V Appd Date

Original Scale (A1)	Design	Approved For Construction
AS SHOWN	Drawn	Date
Reduced Scale (A3)	Design Verifier	
AS SHOWN	Design Check	
	* Refer to Revision 1 for Original Signature	

**NZ TRANSPORT AGENCY** WAKA KOTAHU  
**MacKays to Peka Peka**  
 Wellington Northern Corridor


Project: SH1 MACKAYS TO PEKA PEKA EXPRESSWAY  
 RP 1012/0.00 TO 1023/5.00

Title: SSMP 5 & 6 - SHEET 40  
 WETLAND PLANTING SECTIONS

Drawing No: M2PP-121-D-GPH-8603  
 Rev: B


DETAIL DESIGN (DET)

Document No.

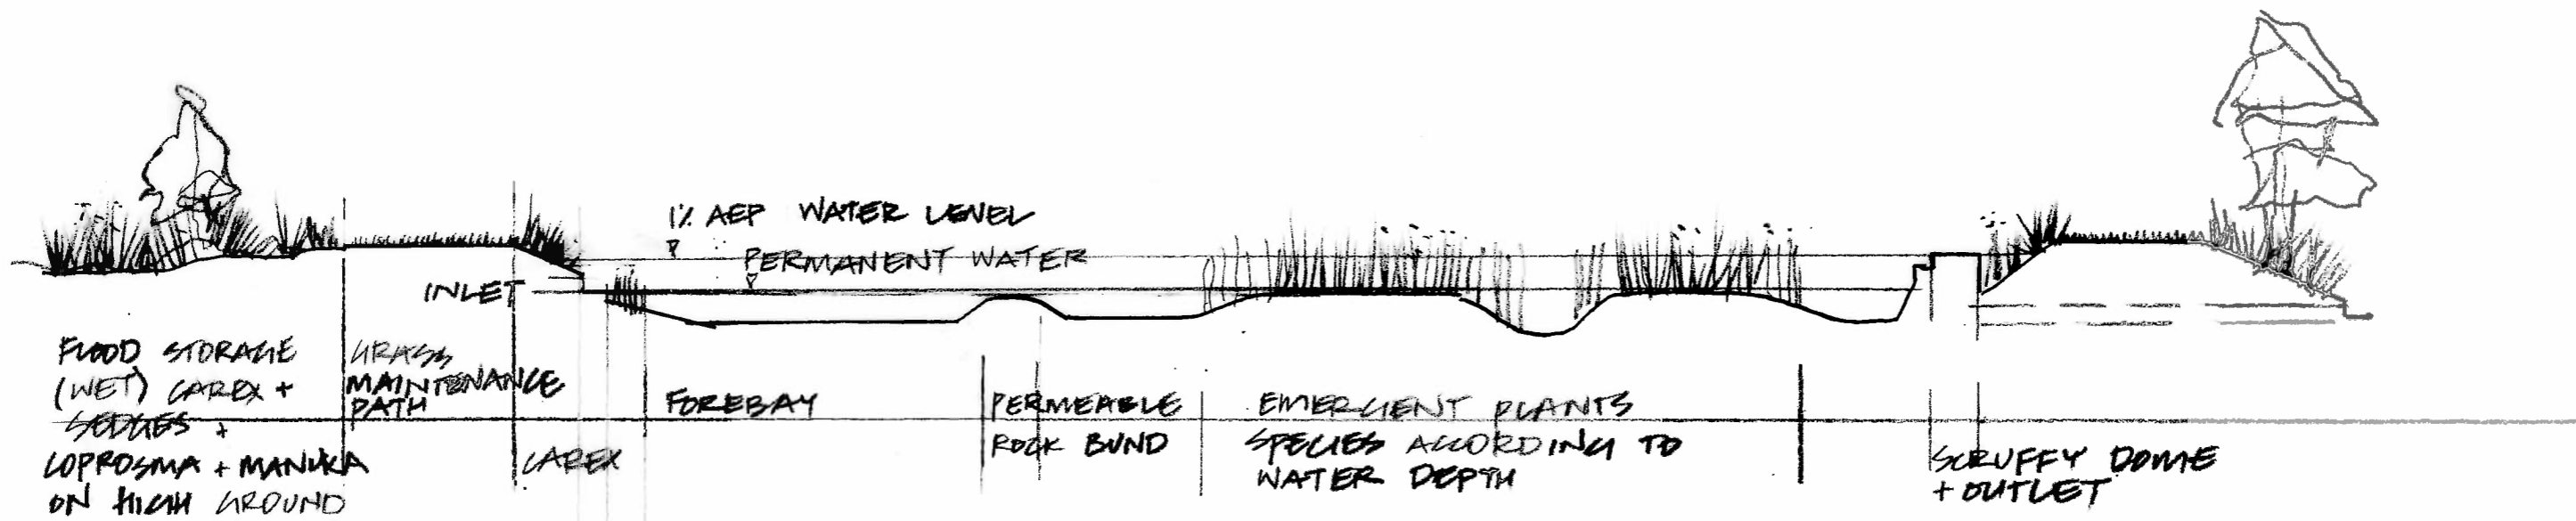

# CROSS SECTION · WB

CWB TYPICAL PLANTING SECTION

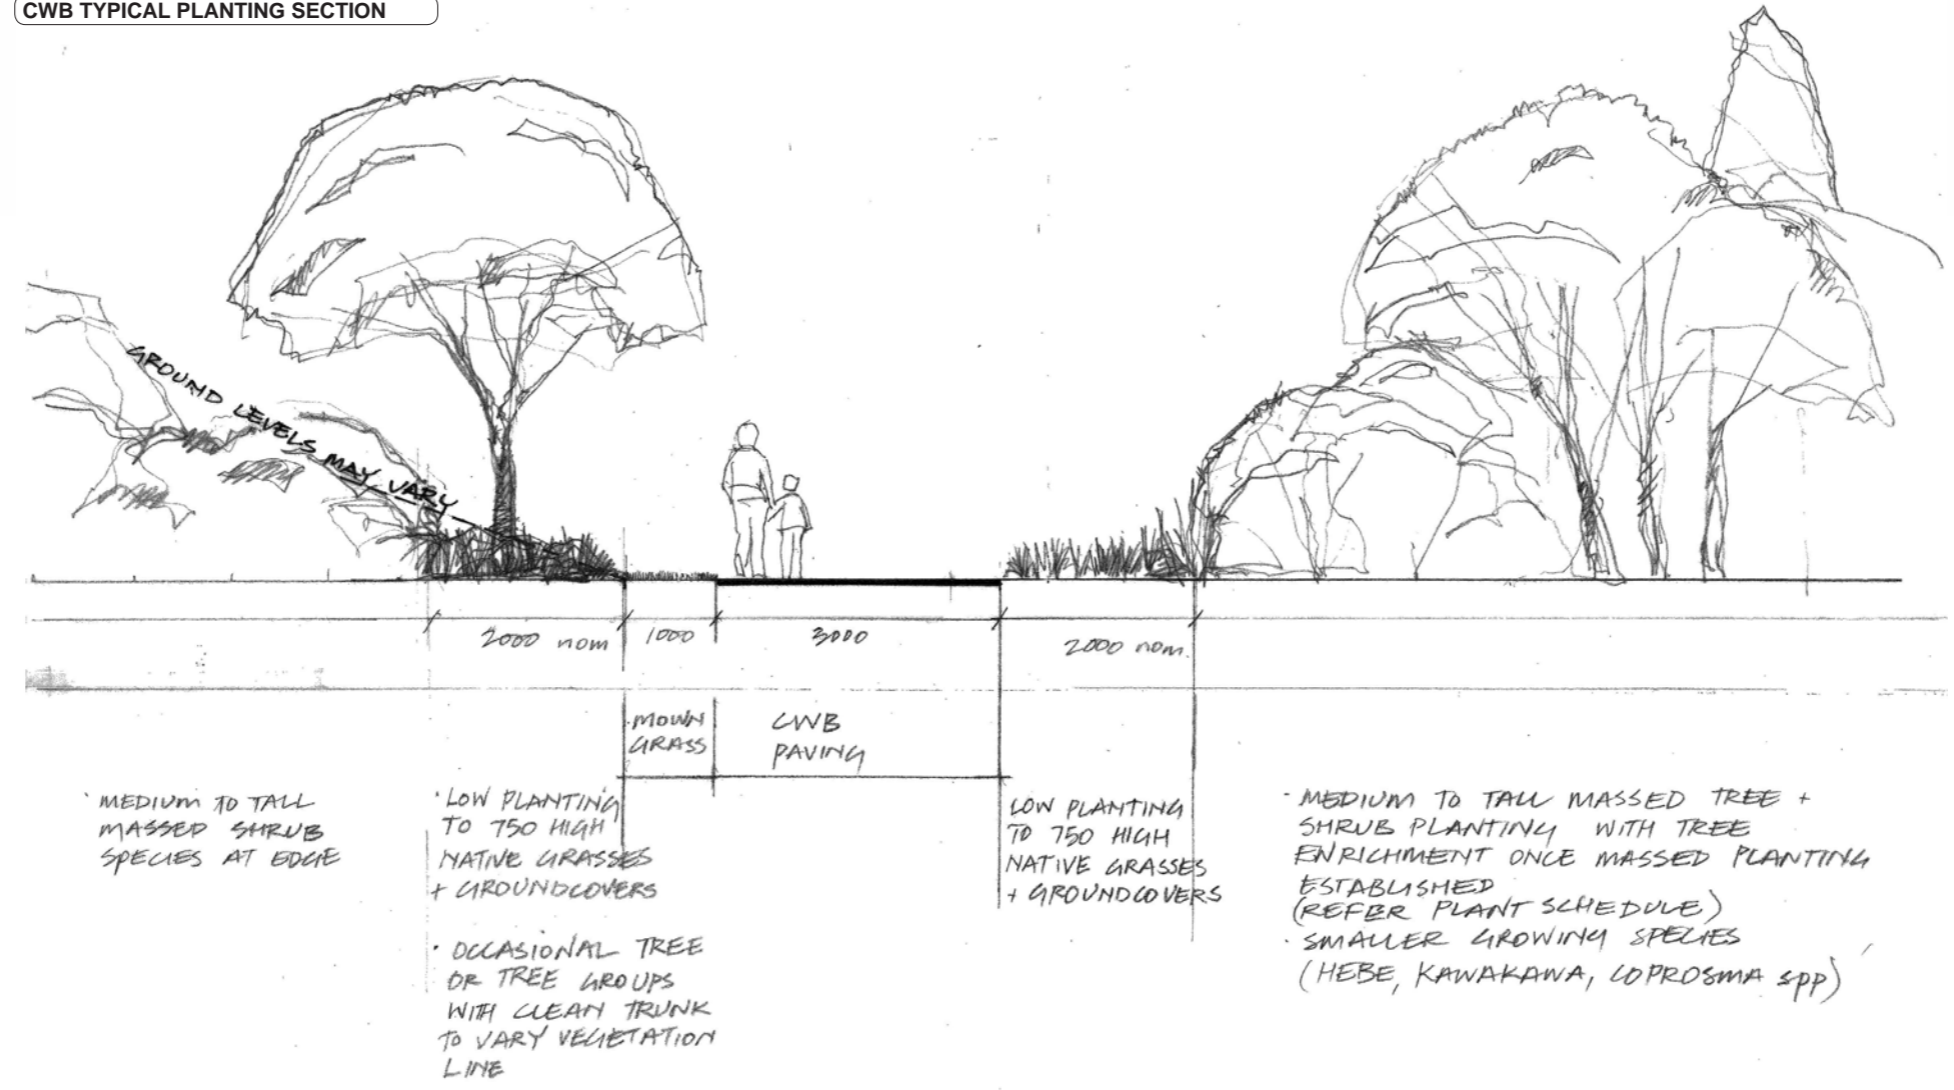

A1 REPRODUCTION SCALE  
A3 REPRODUCTION SCALE

DETAIL DESIGN (DET)

B	FOR CERTIFICATION				20.12.13
A	PRELIMINARY ISSUE				19.09.13
No.	Revision	By	Chk	Chk.V	Appd

Original Scale (A1)	Design	Approved For Construction
NTS	Drawn	Date
Reduced Scale (A3)	Design Verifier	
NTS	Design Check	

\* Refer to Revision 1 for Original Signature

Project	SH1 MACKAYS TO PEKA PEKA EXPRESSWAY RP 1012/0.00 TO 1023/5.00
---------	------------------------------------------------------------------

Title	SSMP 5 & 6 - SHEET 41 PLANTING SECTIONAL DETAILS
-------	-----------------------------------------------------

Drawing No.	M2PP-121-D-GPH-8603
Rev.	B

