

TYPICAL EMBANKMENT WITH REINFORCED SOIL SLOPE (RSS)
(IF REQUIRED)
SCALE 1 : 100 (A3)

DETAIL
SCALE NTS 1

GENERAL NOTE
DESIGN SHOWN IS A CONCEPT FOR PURPOSES OF ASSESSING ACTUAL AND POTENTIAL EFFECTS ON THE ENVIRONMENT. ALL INFORMATION SHOWN IS SUBJECT TO FURTHER DESIGN AND THE DETAILS MAY CHANGE WITHIN THE PARAMETERS OF ANY RMA APPROVALS. AREAS AND MEASUREMENTS SUBJECT TO SURVEY.

NOT FOR CONSTRUCTION


REV	ISSUED FOR	SS	EG	JP	CHK	APP	DATE	PROF REGISTRATION
C	ISSUED FOR RMA CONSENT	SS	JP	JP			19.08.22	
B	ISSUED FOR CONSENT - DRAFT	SS	EG	JP			20.04.22	
A	ISSUED FOR CONSENT - DRAFT	SS	EG	JP			09.12.21	

DESIGNED	DATE
Ken Clapcott	30.11.21
Steve Sutton	30.11.21
Steve Sutton	08.12.21
Ken Clapcott	08.12.21
Eleni Gkeli	19.04.22
Jamie Povall	21.07.22



Client:
WAKA KOTAHI
ŌTAKI TO NORTH OF LEVIN HIGHWAY PROJECT
TYPICAL FILL EMBANKMENT DETAILS

Status Stamp	FOR CONSENT
Date Stamp	19.08.22
Scale	AS SHOWN
Drawing No.	310203848-01-200-C9000
Rev.	C

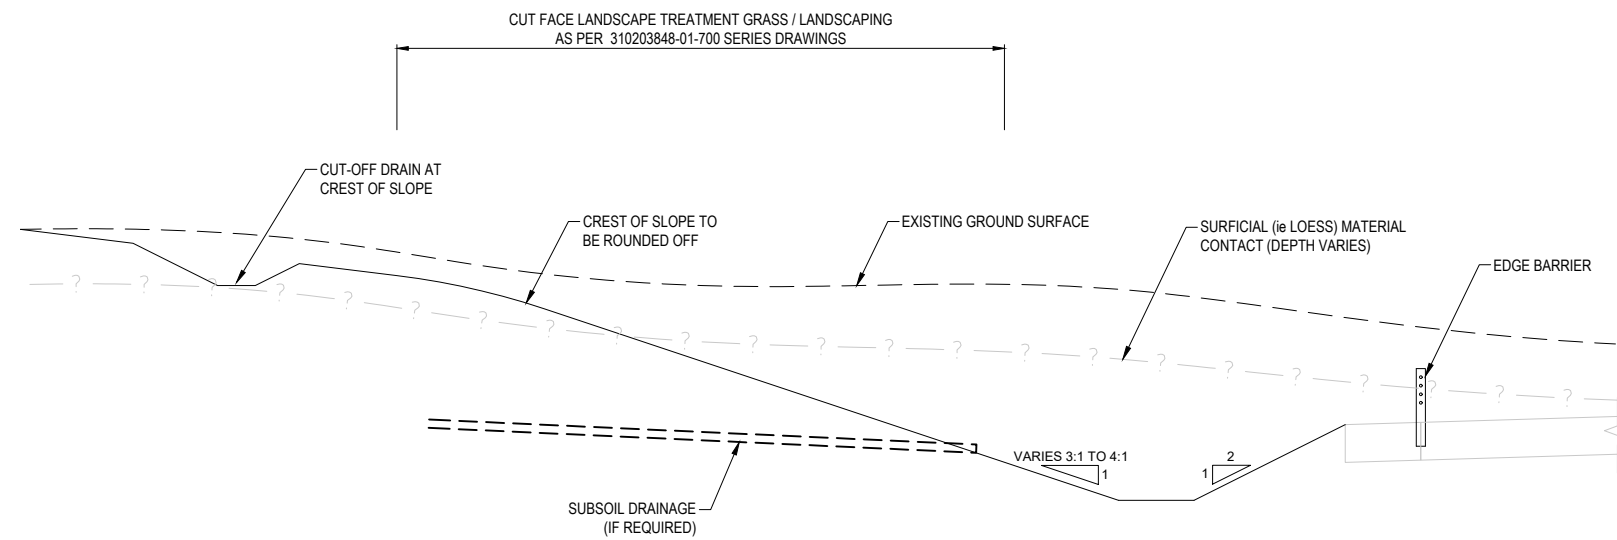

TYPICAL CUT SLOPE DETAIL
SCALE 1 : 100 (A3)

NOT FOR CONSTRUCTION


REV	DESCRIPTION	DRN	CHK	APP	DATE
C	ISSUED FOR RMA CONSENT	SS	JP	JP	19.08.22
B	ISSUED FOR CONSENT - DRAFT	SS	EG	JP	20.04.22
A	ISSUED FOR CONSENT - DRAFT	SS	EG	JP	09.12.21

STATUS	NAME	DATE
SURVEYED		
DESIGNED	Ken Clapcott	30.11.21
DRAWN	Steve Sutton	30.11.21
CAD REVIEW	Steve Sutton	08.12.21
DESIGN CHECK	Ken Clapcott	08.12.21
DESIGN REVIEW	Eleni Gkeli	19.04.22
APPROVED	Jamie Povall	21.07.22



Client: WAKA KOTAHI
ŌTAKI TO NORTH OF LEVIN HIGHWAY PROJECT
TYPICAL CUT SLOPE DETAIL

Status Stamp	FOR CONSENT
Date Stamp	19.08.22
Scale	AS SHOWN
Drawing No.	310203848-01-200-C9001
Rev.	C

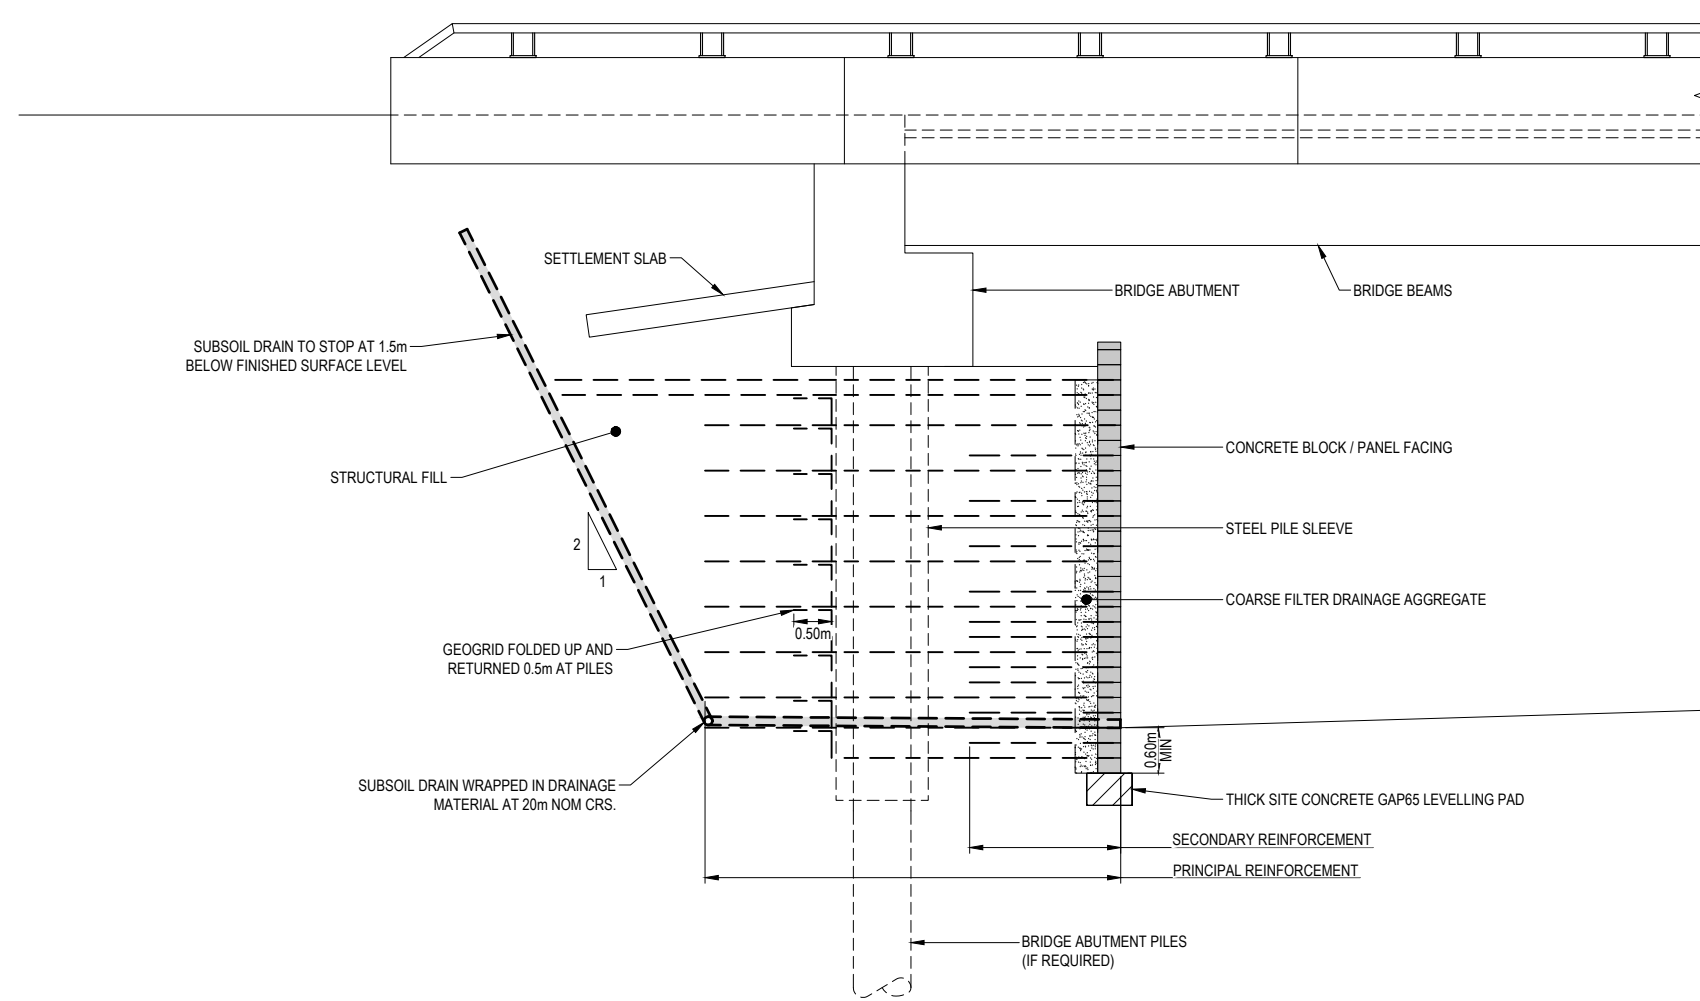

TYPICAL MSE WALL AT BRIDGE ABUTMENTS
SCALE 1 : 100 (A3)

NOT FOR CONSTRUCTION

REV	REVISIONS	DRN	CHK	APP	DATE
C	ISSUED FOR RMA CONSENT	SS	JP	JP	19.08.22
B	ISSUED FOR CONSENT - DRAFT	SS	EG	JP	20.04.22
A	ISSUED FOR CONSENT - DRAFT	SS	EG	JP	09.12.21

SURVEYED		
DESIGNED	Ken Clapcott	30.11.21
DRAWN	Steve Sutton	30.11.21
CAD REVIEW	Steve Sutton	08.12.21
DESIGN CHECK	Ken Clapcott	08.12.21
DESIGN REVIEW	Eleni Gkeli	19.04.22
APPROVED	Jamie Povall	21.07.22



WAKA KOTAHI
ŌTAKI TO NORTH OF LEVIN HIGHWAY PROJECT

TYPICAL DETAIL
MSE WALL

Status Stamp	FOR CONSENT
Date Stamp	19.08.22
Scale	AS SHOWN
Drawing No.	310203848-01-200-C9002
Rev.	C