


EXISTING SERVICES LEGEND:

GAS MAIN	— GAS —
OVERHEAD POWER	— OH —
UNDERGROUND POWER	— P —
TELECOM CABLE	— S —
SEWER	— S —
WATER	— W —
WATERWAYS	— W —
STORM WATER DRAIN	—>>>>—

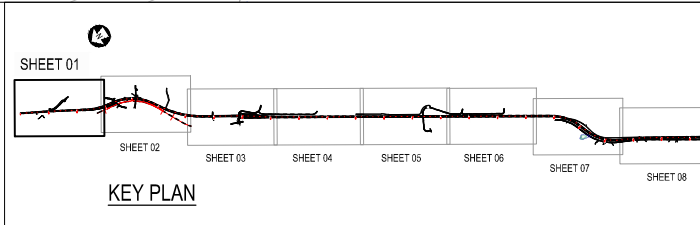


Revision	Amendment	Approved	Revision Date



Drawn	Designed	Approved	Revision Date
W.D.SILVA	.	T.COULMAN	10/2012
Project No.	Scale	Drawing No.	
5C1814.00	1:2000(A1), 1:4000(A3)	5/2664/1/6504	
Sheet No.	Revision		
SU01	R0		



Project
**NEW ZEALAND TRANSPORT AGENCY
 PEKA PEKA TO NORTH OTAKI EXPRESSWAY
 FOR CONSENTING**

Sheet
**SERVICES PLAN
 1 OF 8**

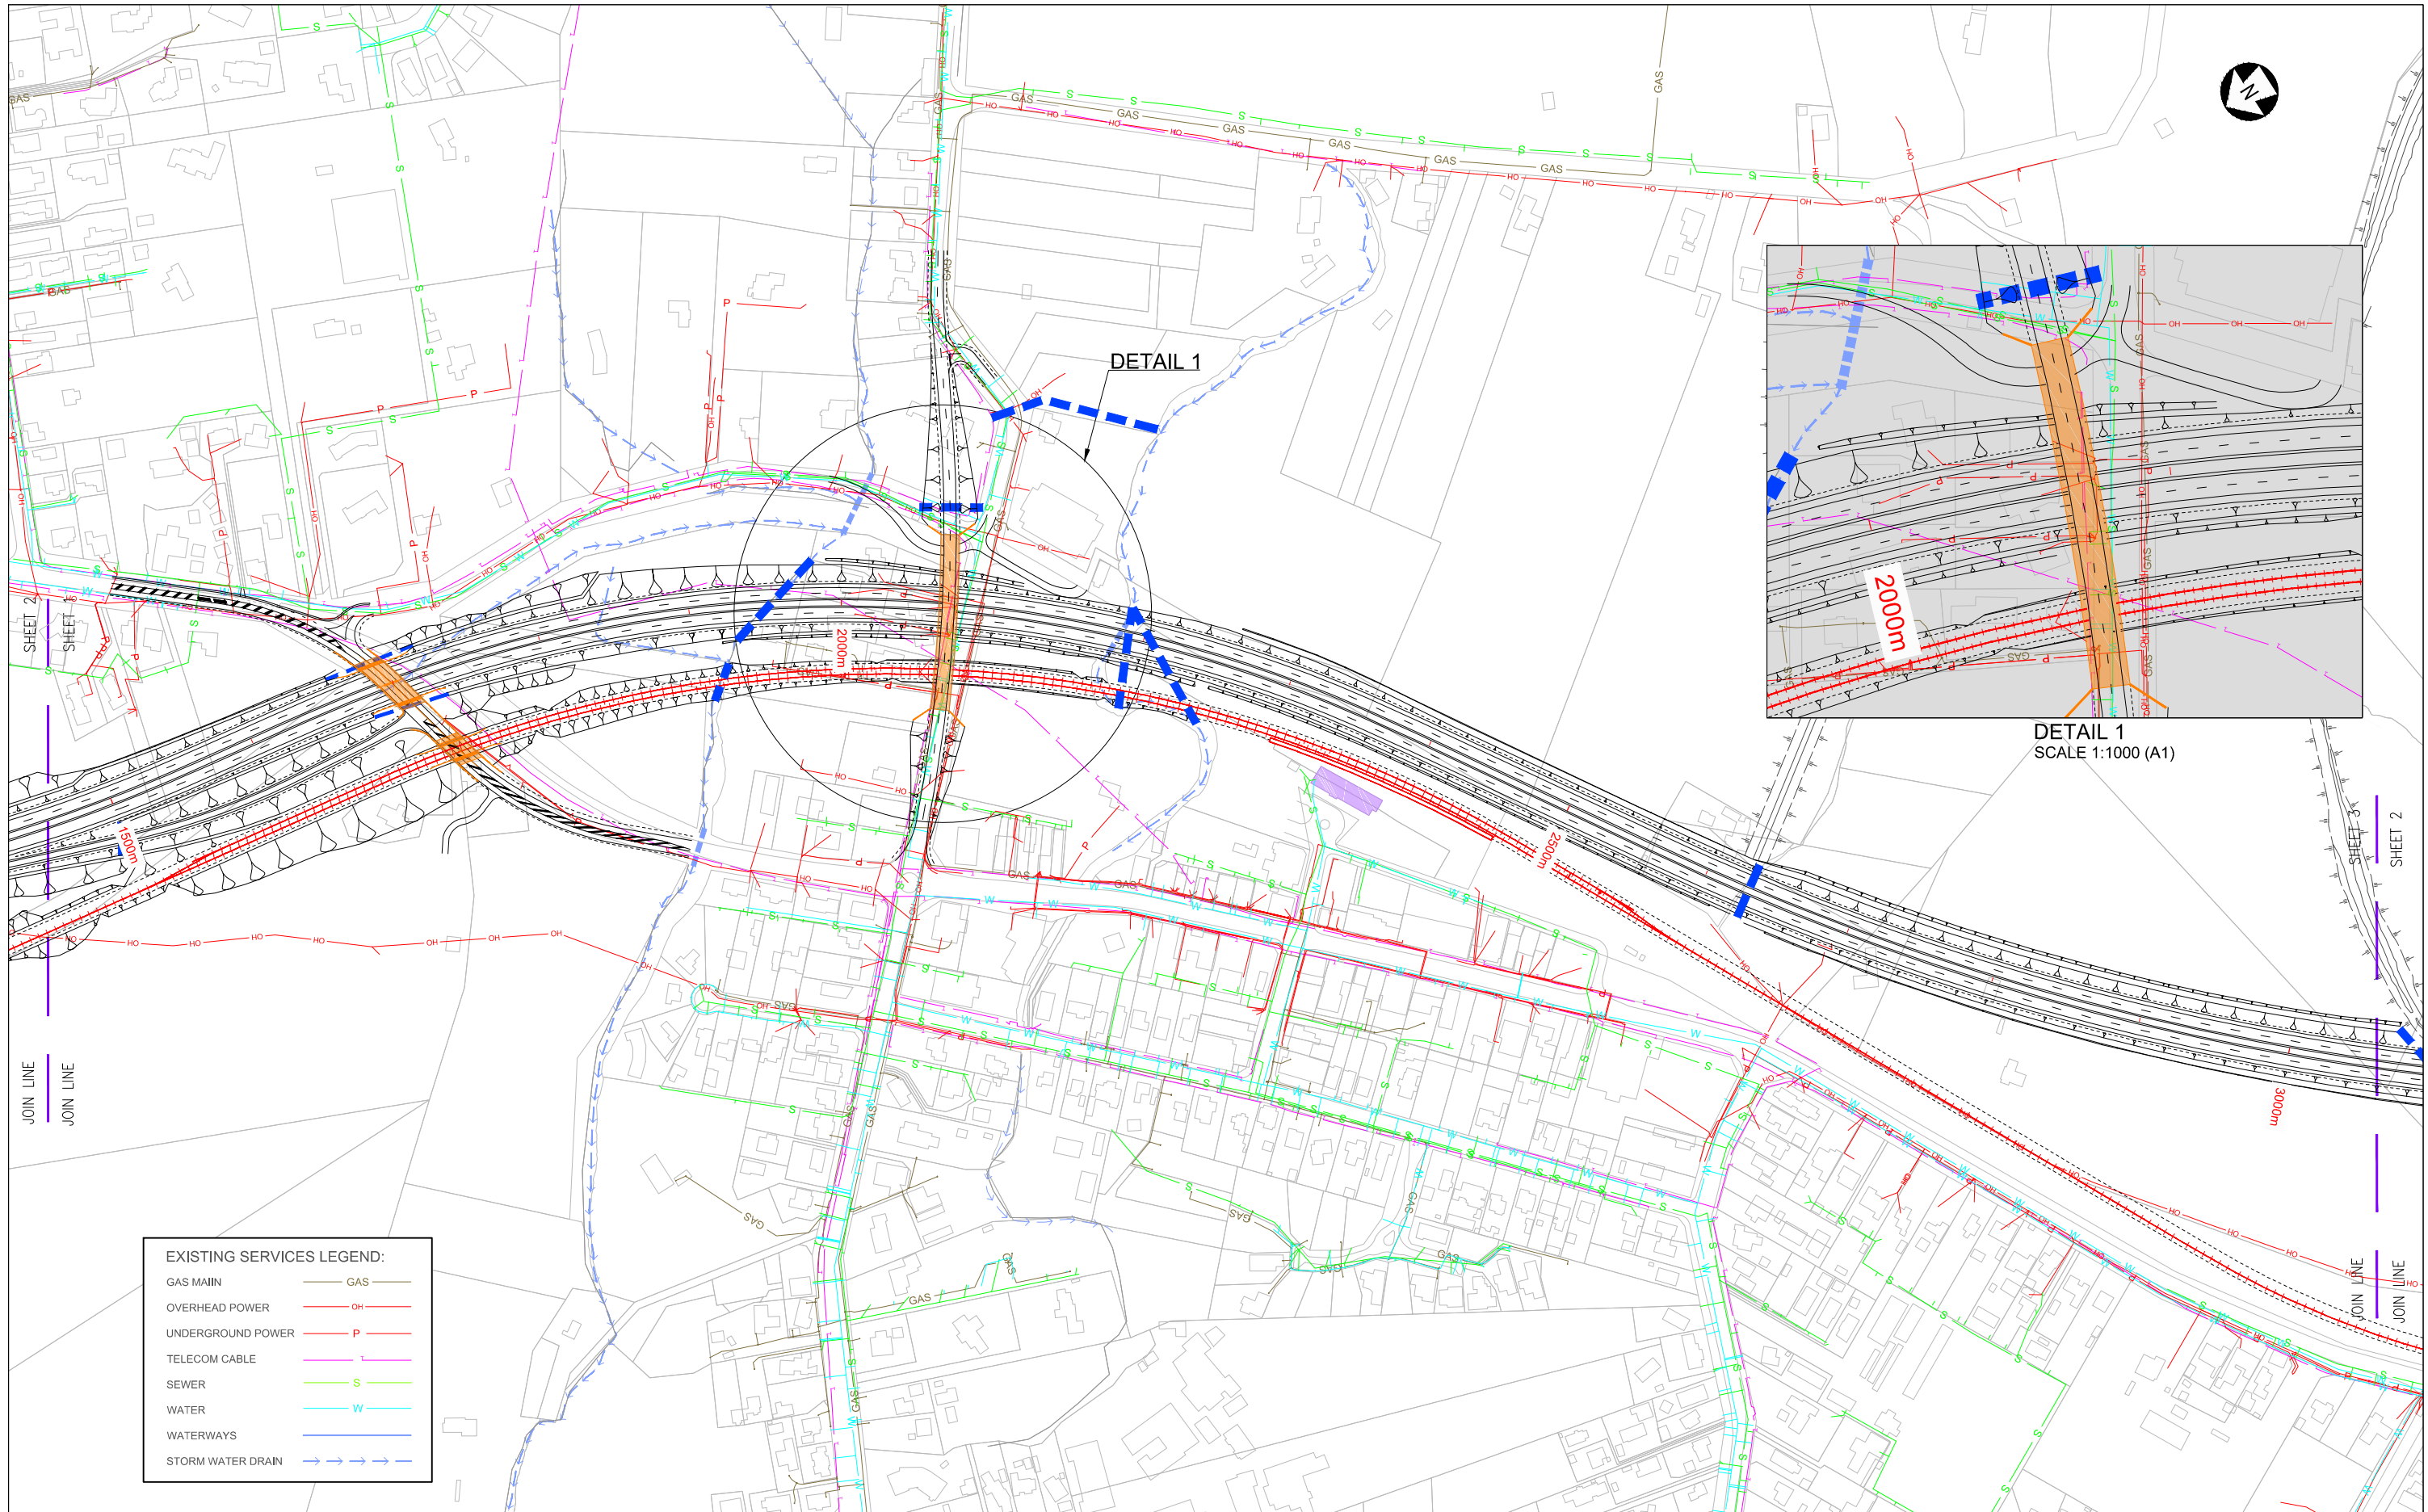

EXISTING SERVICES LEGEND:

GAS MAIN	— GAS —
OVERHEAD POWER	— OH —
UNDERGROUND POWER	— P —
TELECOM CABLE	— T —
SEWER	— S —
WATER	— W —
WATERWAYS	— W —
STORM WATER DRAIN	—>>>>—

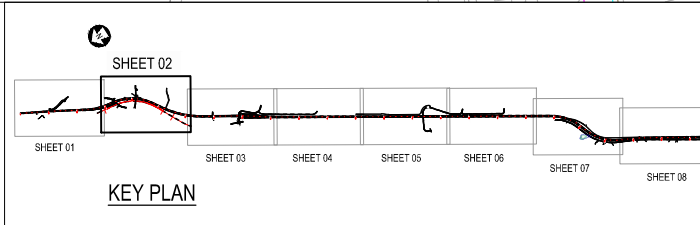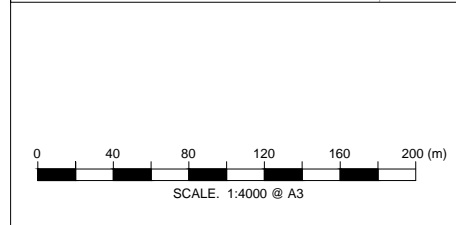

Revision	Amendment	Approved	Revision Date




OPUS URS

Drawn	Designed	Approved	Revision Date
W.D.SILVA		T.COULMAN	10/2012
Project No.	Scale	Drawing No.	
5C1814.00	1:2000(A1), 1:4000(A3)	5/2664/1/6504	

Project
**NEW ZEALAND TRANSPORT AGENCY
 PEKA PEKA TO NORTH OTAKI EXPRESSWAY
 FOR CONSENTING**


Sheet
**SERVICES PLAN
 2 OF 8**

Sheet No.	Revision
SU02	R0

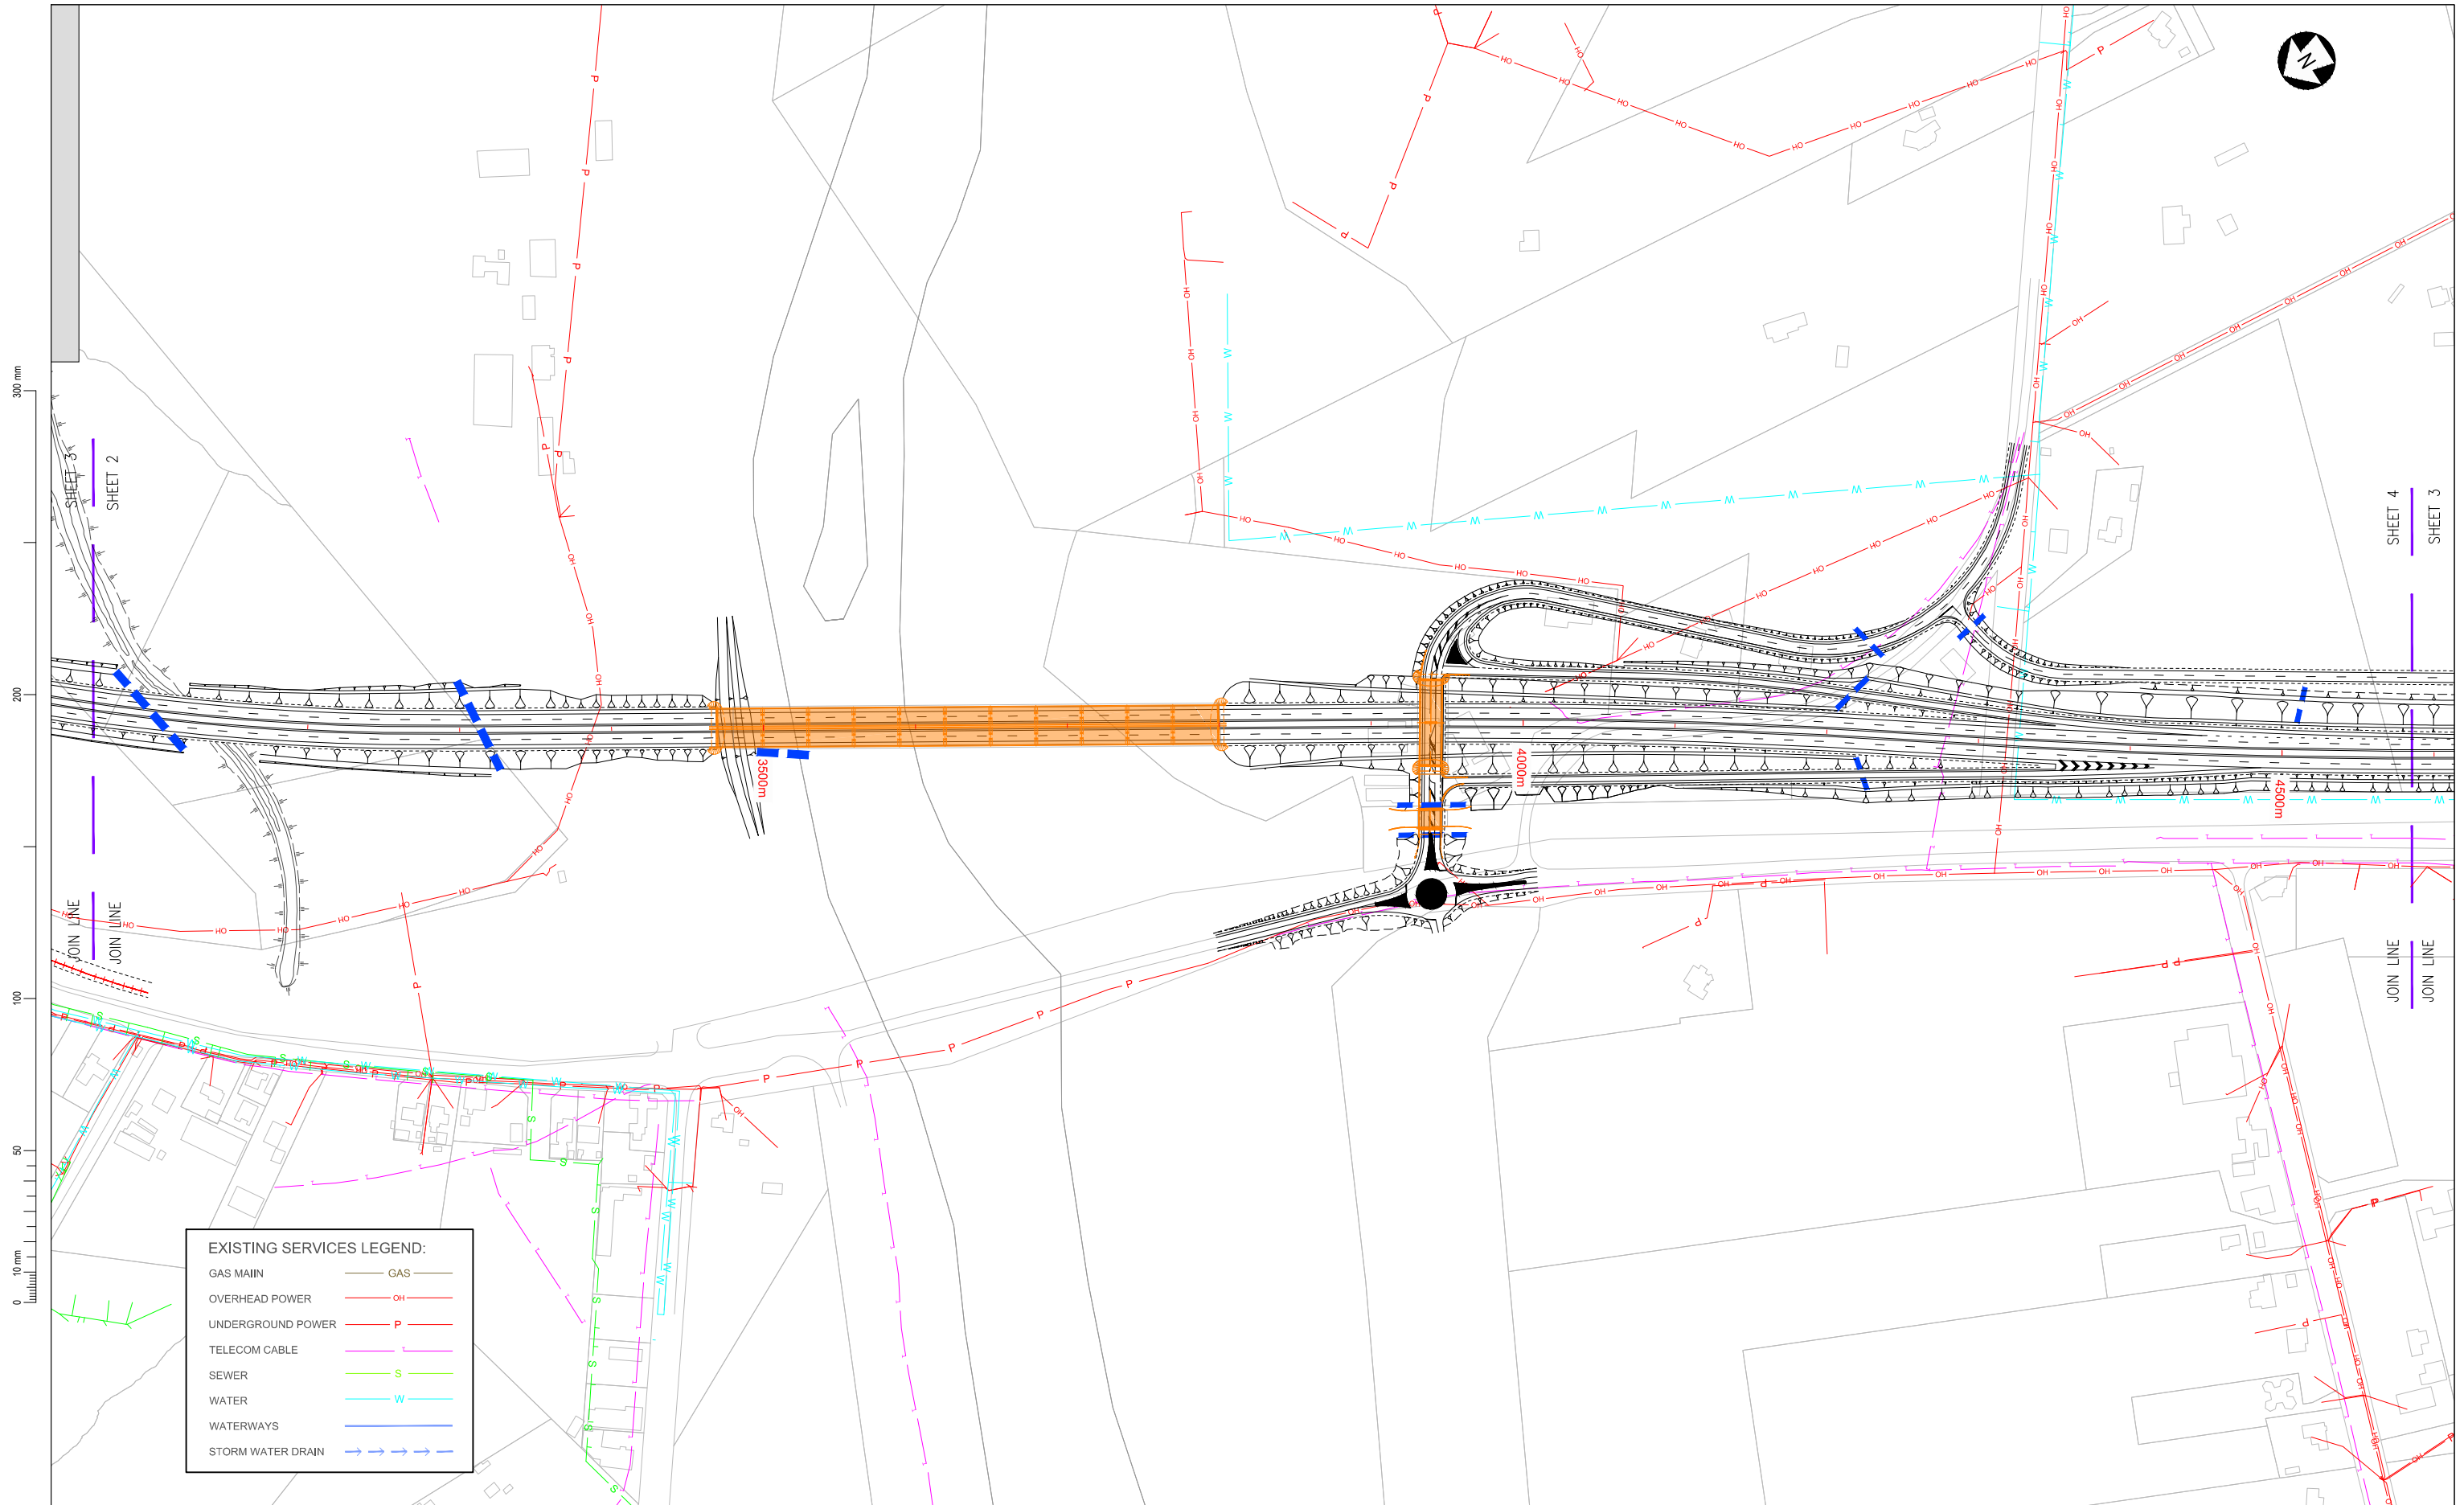

EXISTING SERVICES LEGEND:

GAS MAIN	— GAS —
OVERHEAD POWER	— OH —
UNDERGROUND POWER	— P —
TELECOM CABLE	— T —
SEWER	— S —
WATER	— W —
WATERWAYS	— M —
STORM WATER DRAIN	—>>>>—

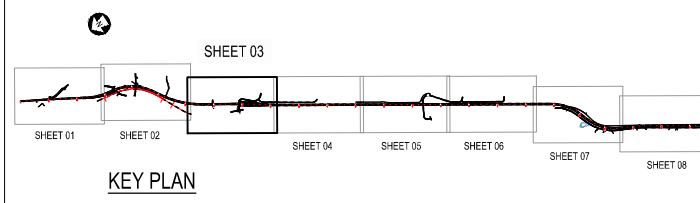

Revision	Amendment	Approved	Revision Date




Drawn	Designed	Approved	Revision Date
W.D.SILVA		T.COULMAN	10/2012
Project No.	Scale		Revision
5C1814.00	1:2000(A1), 1:4000(A3)		

Project
NEW ZEALAND TRANSPORT AGENCY
PEKA PEKA TO NORTH OTAKI EXPRESSWAY
FOR CONSENTING



Sheet
SERVICES PLAN
3 OF 8

Drawing No.	Sheet No.	Revision
5/2664/1/6504	SU03	R0

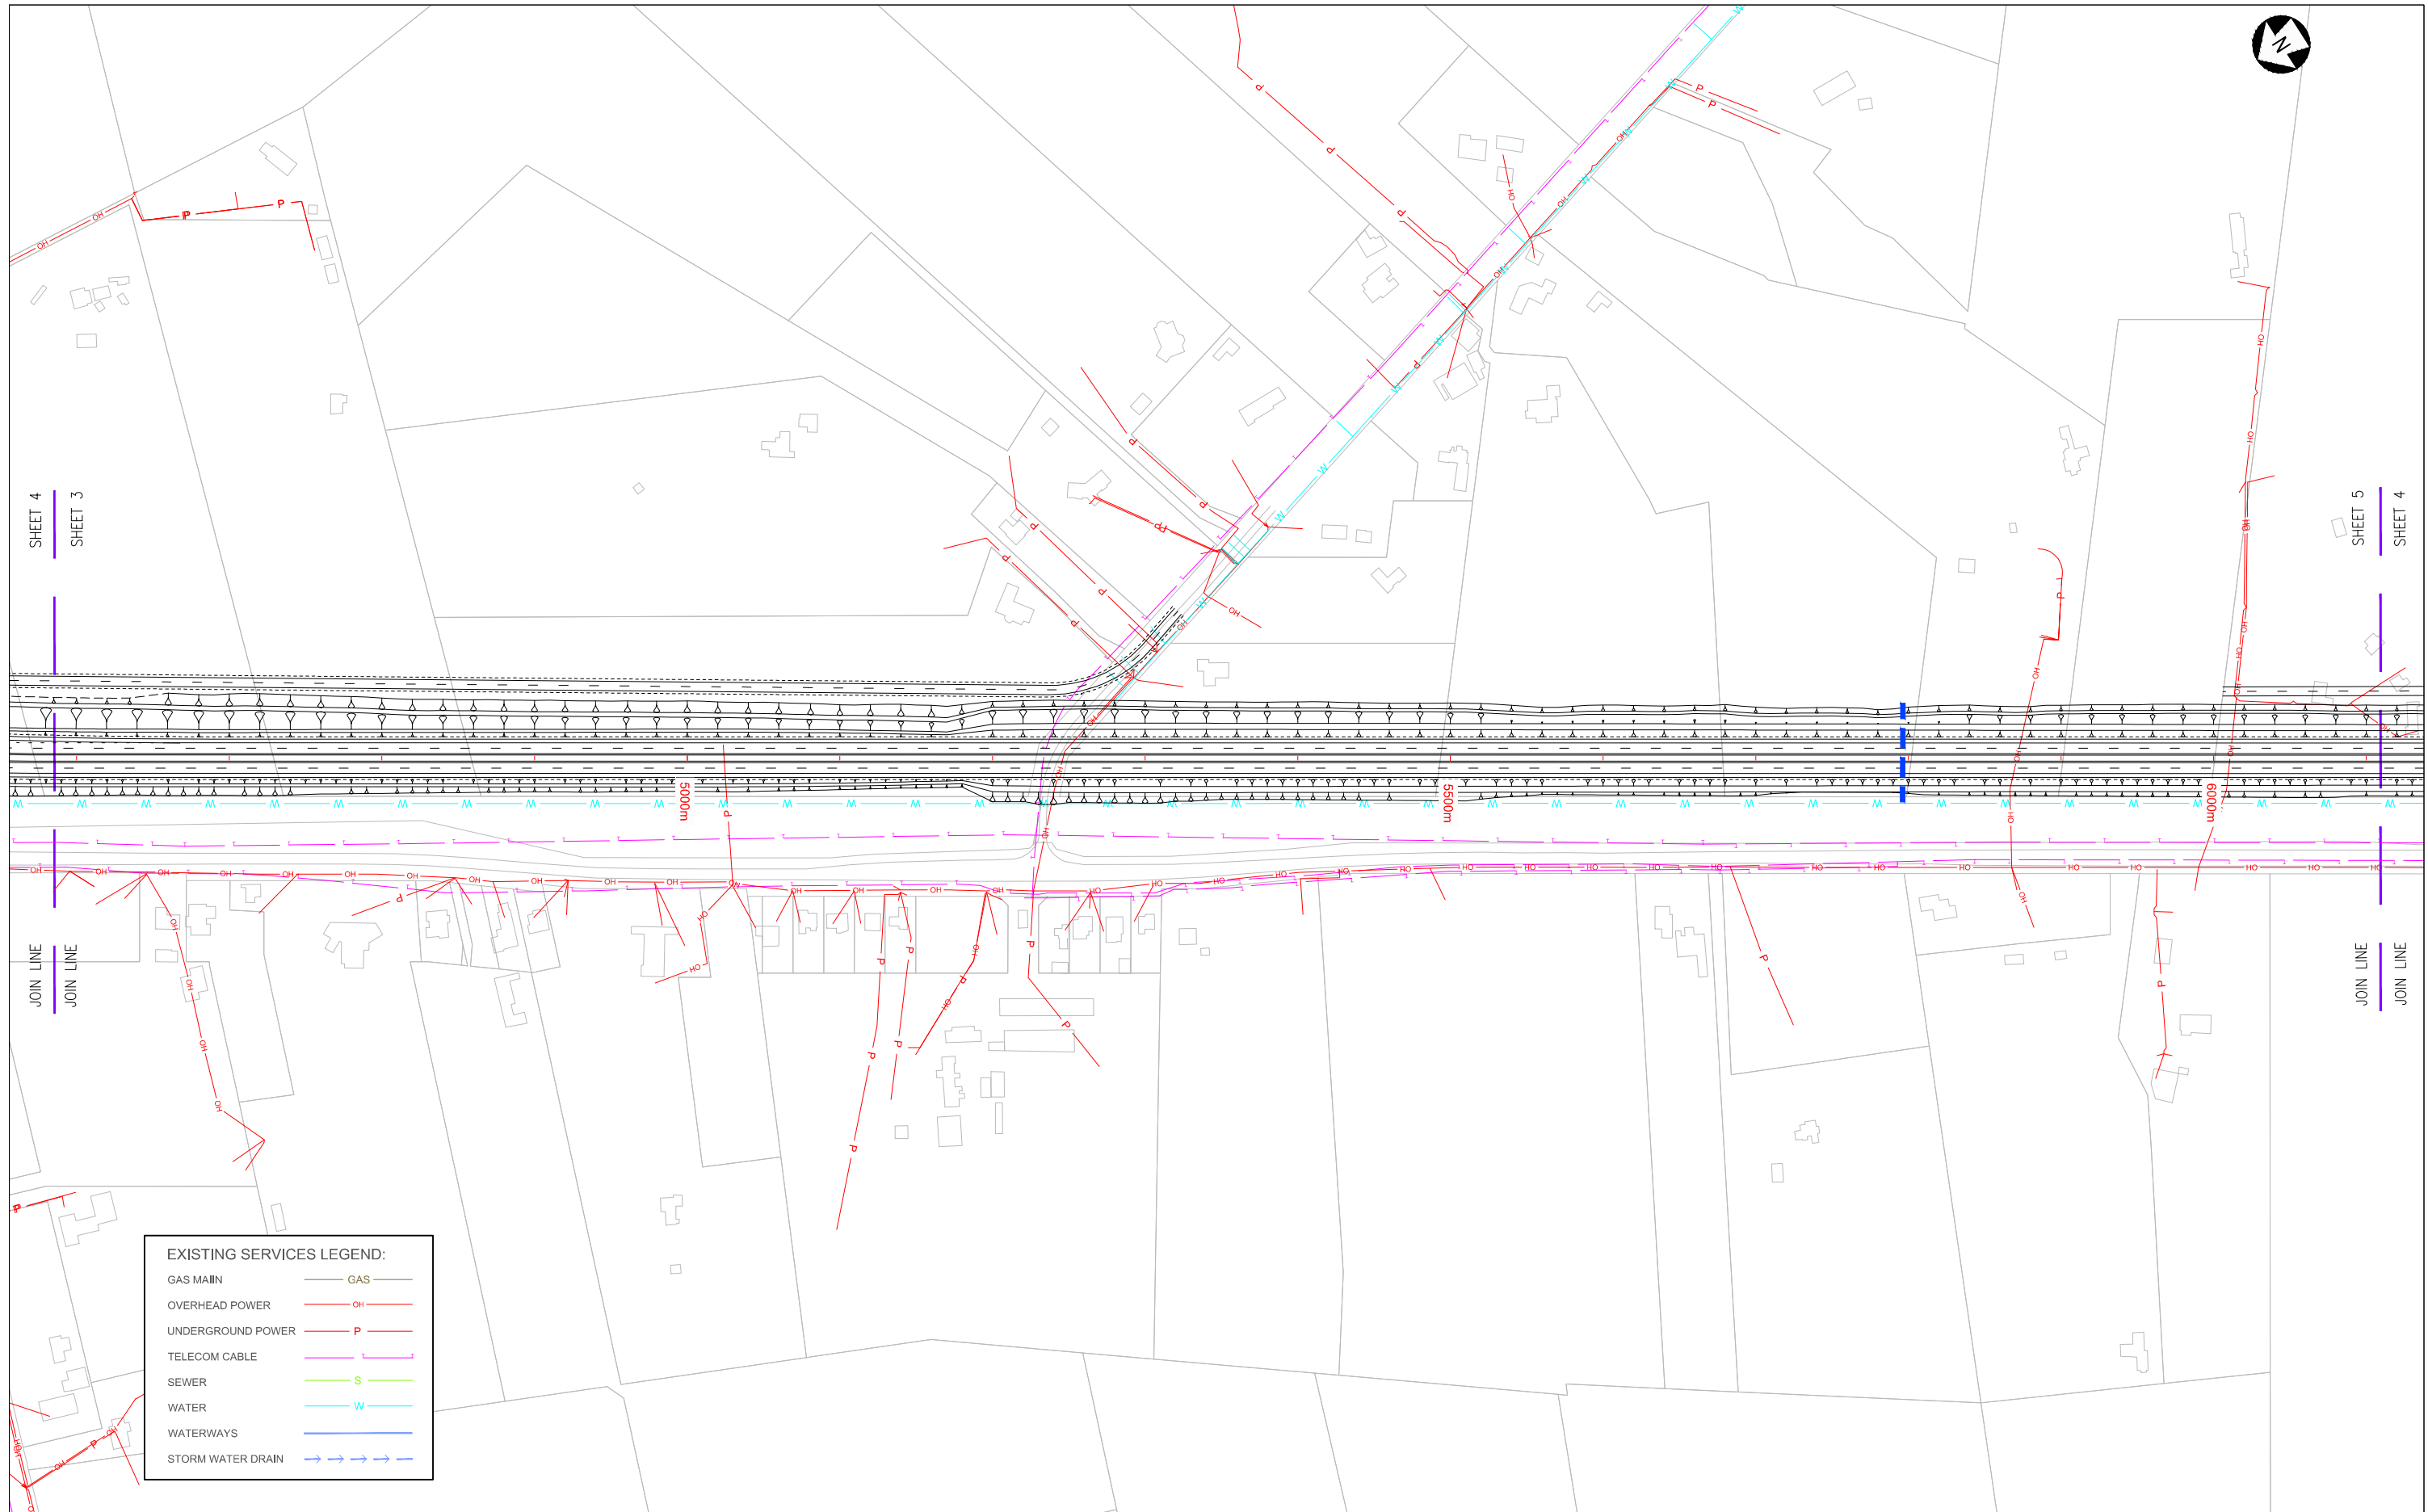

EXISTING SERVICES LEGEND:

GAS MAIN	— G —
OVERHEAD POWER	— OH —
UNDERGROUND POWER	— P —
TELECOM CABLE	— T —
SEWER	— S —
WATER	— W —
WATERWAYS	— W —
STORM WATER DRAIN	— SD —

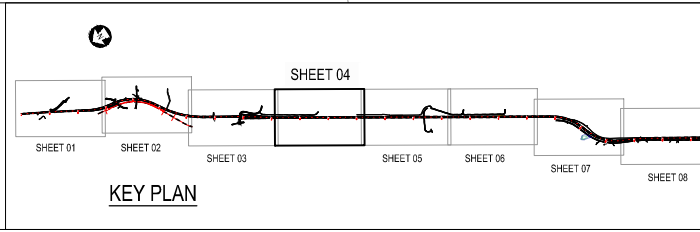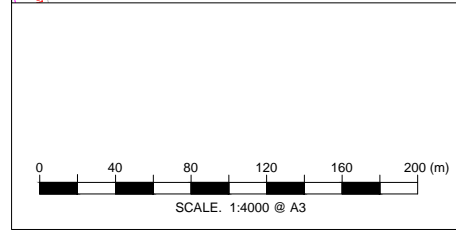

Revision	Amendment	Approved	Revision Date




Drawn	Designed	Approved	Revision Date
W.D.SILVA	.	T.COULMAN	10/2012
Project No.	Scale		Revision
5C1814.00	1:2000(A1), 1:4000(A3)		SU04 R0

Project
**NEW ZEALAND TRANSPORT AGENCY
 PEKA PEKA TO NORTH OTAKI EXPRESSWAY
 FOR CONSENTING**



Sheet
**SERVICES PLAN
 4 OF 8**

Drawing No. **5/2664/1/6504**

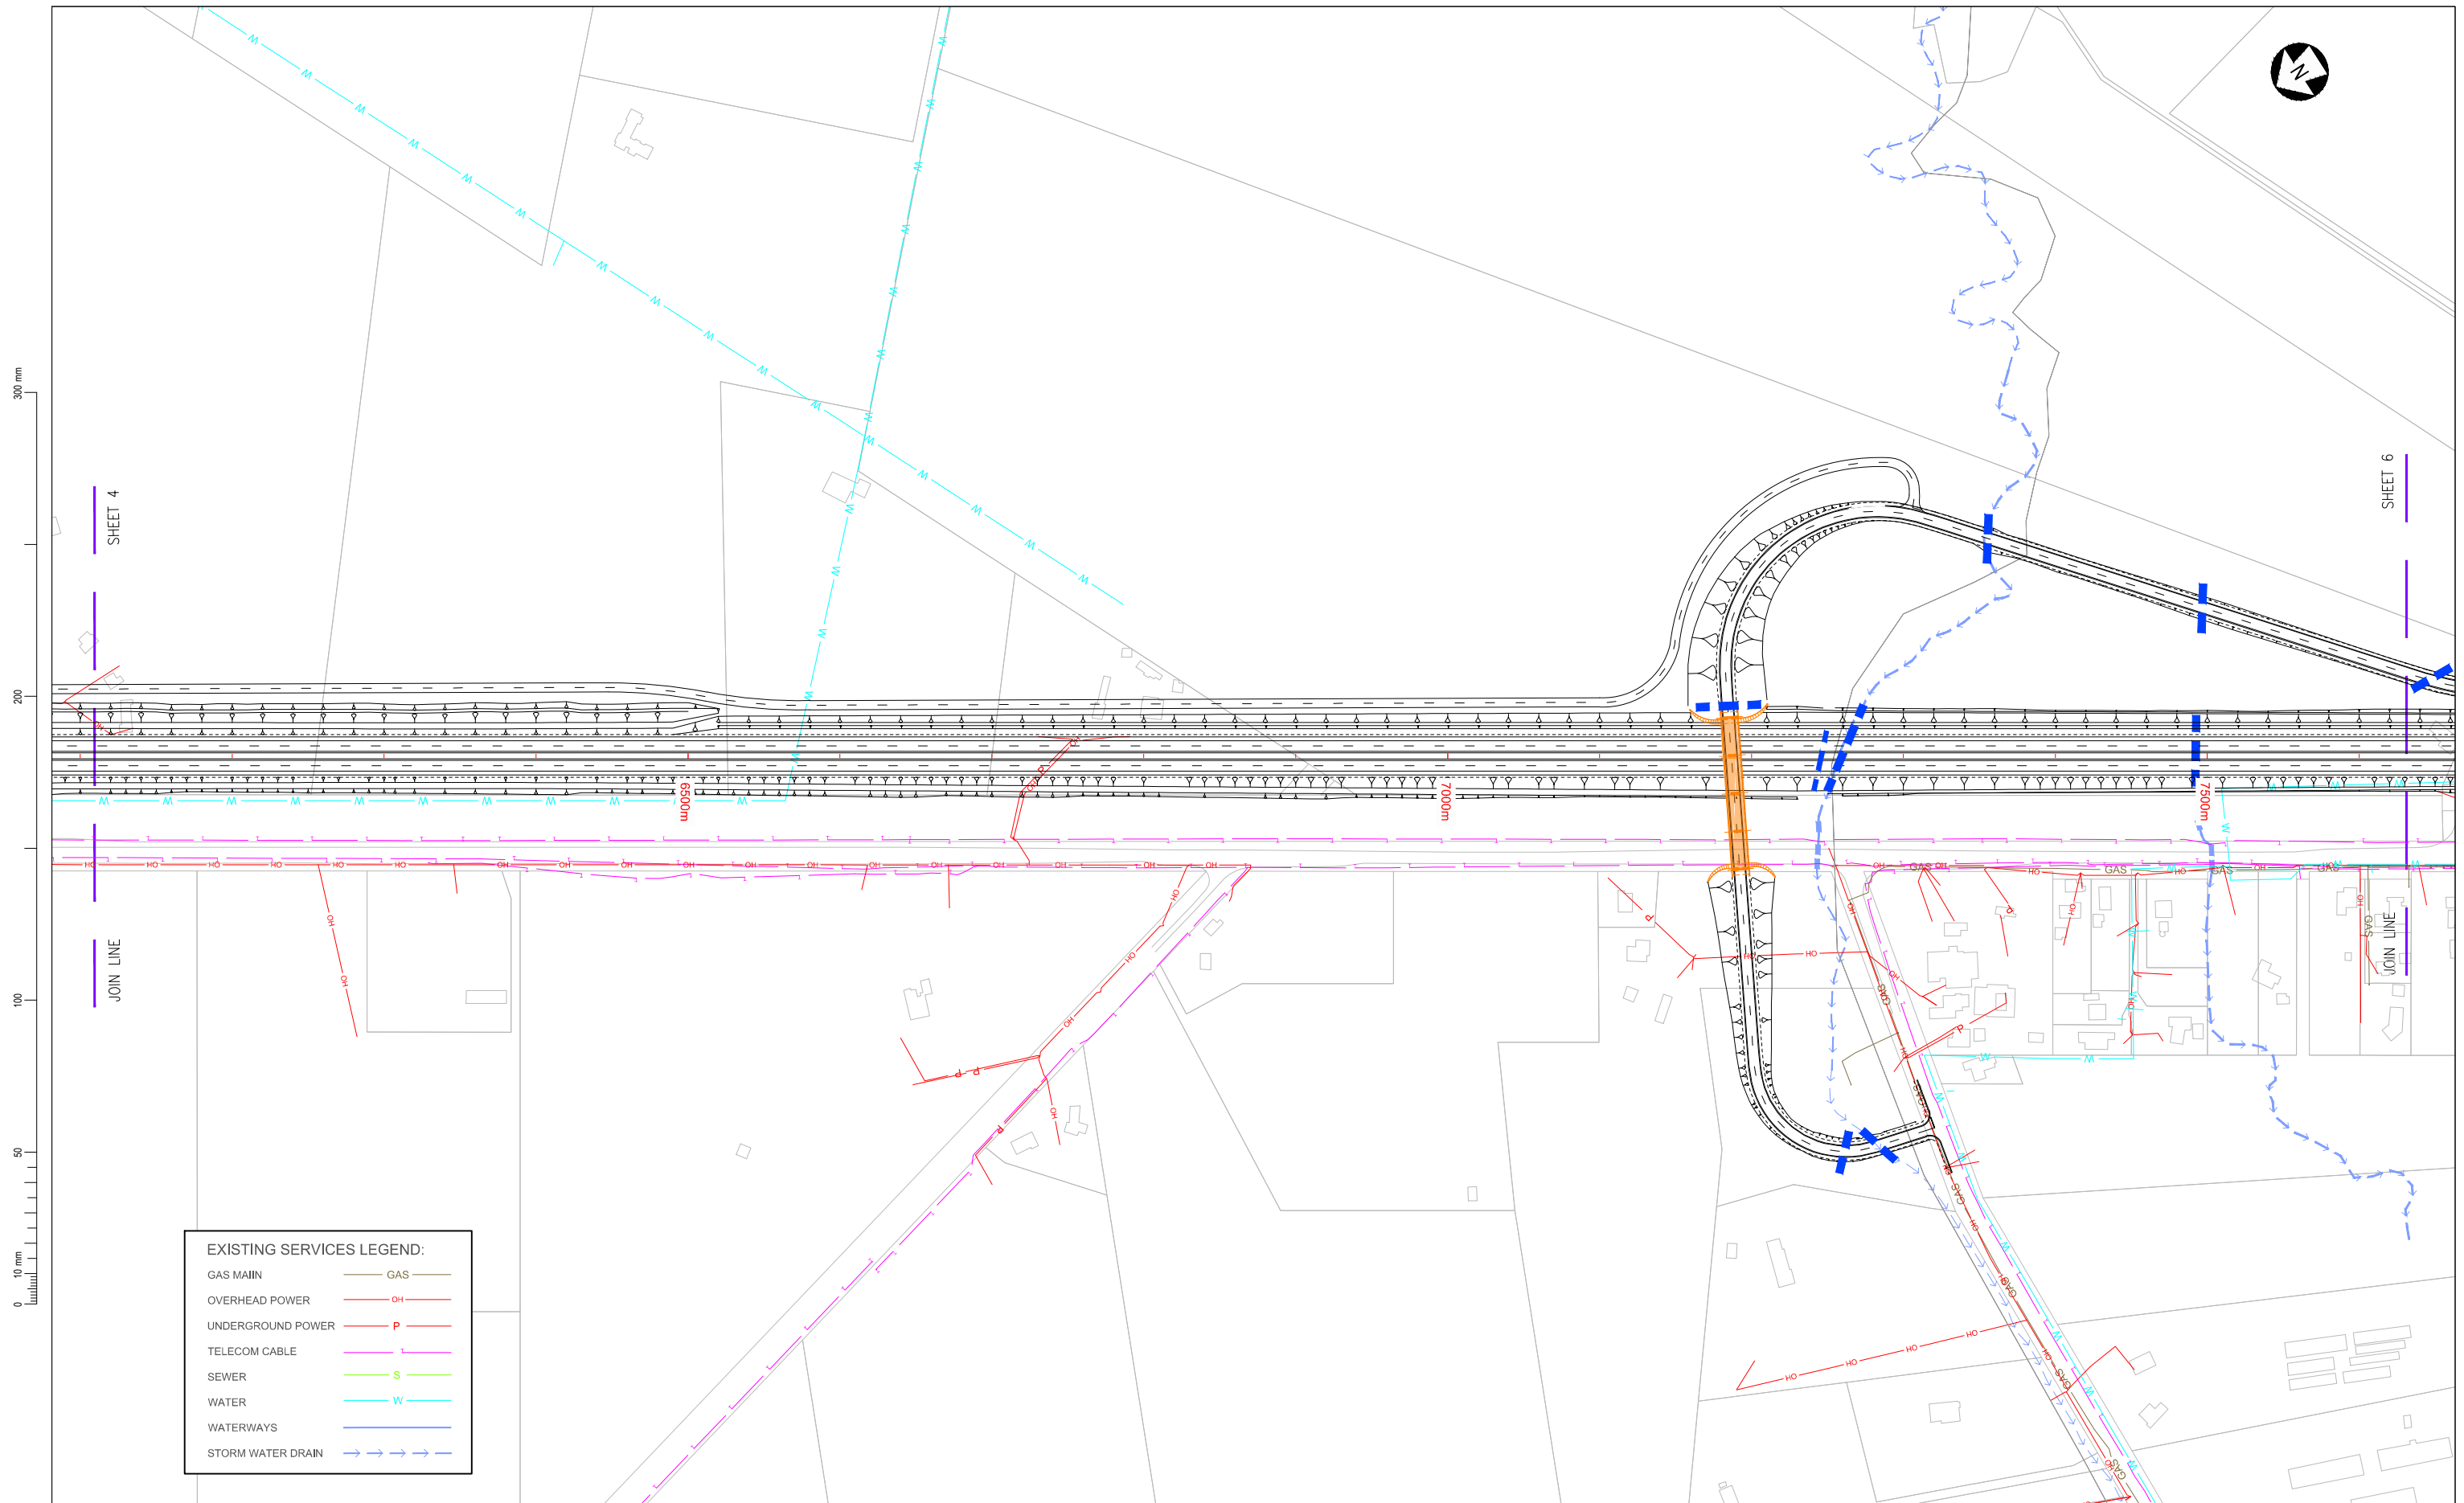

EXISTING SERVICES LEGEND:

GAS MAIN	— GAS —
OVERHEAD POWER	— OH —
UNDERGROUND POWER	— P —
TELECOM CABLE	— M —
SEWER	— S —
WATER	— W —
WATERWAYS	— (Blue dashed line) —
STORM WATER DRAIN	— (Blue dashed line with arrows) —

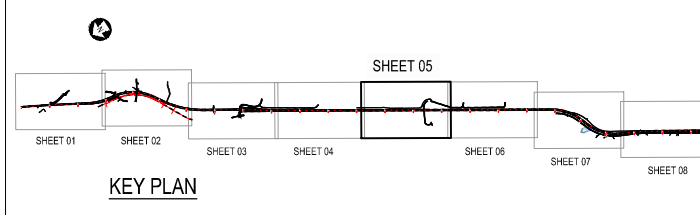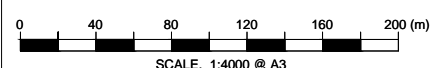


Revision	Amendment	Approved	Revision Date



Project
**NEW ZEALAND TRANSPORT AGENCY
 PEKA PEKA TO NORTH OTAKI EXPRESSWAY
 FOR CONSENTING**



Drawn	Designed	Approved	Revision Date
W.D.SILVA	.	T.COULMAN	10/2012
Project No.	Scale		Revision
5C1814.00	1:2000(A1), 1:4000(A3)		

Sheet		Sheet No.	Revision
SERVICES PLAN 5 OF 8		SU05	R0
Drawing No.	5/2664/1/6504		

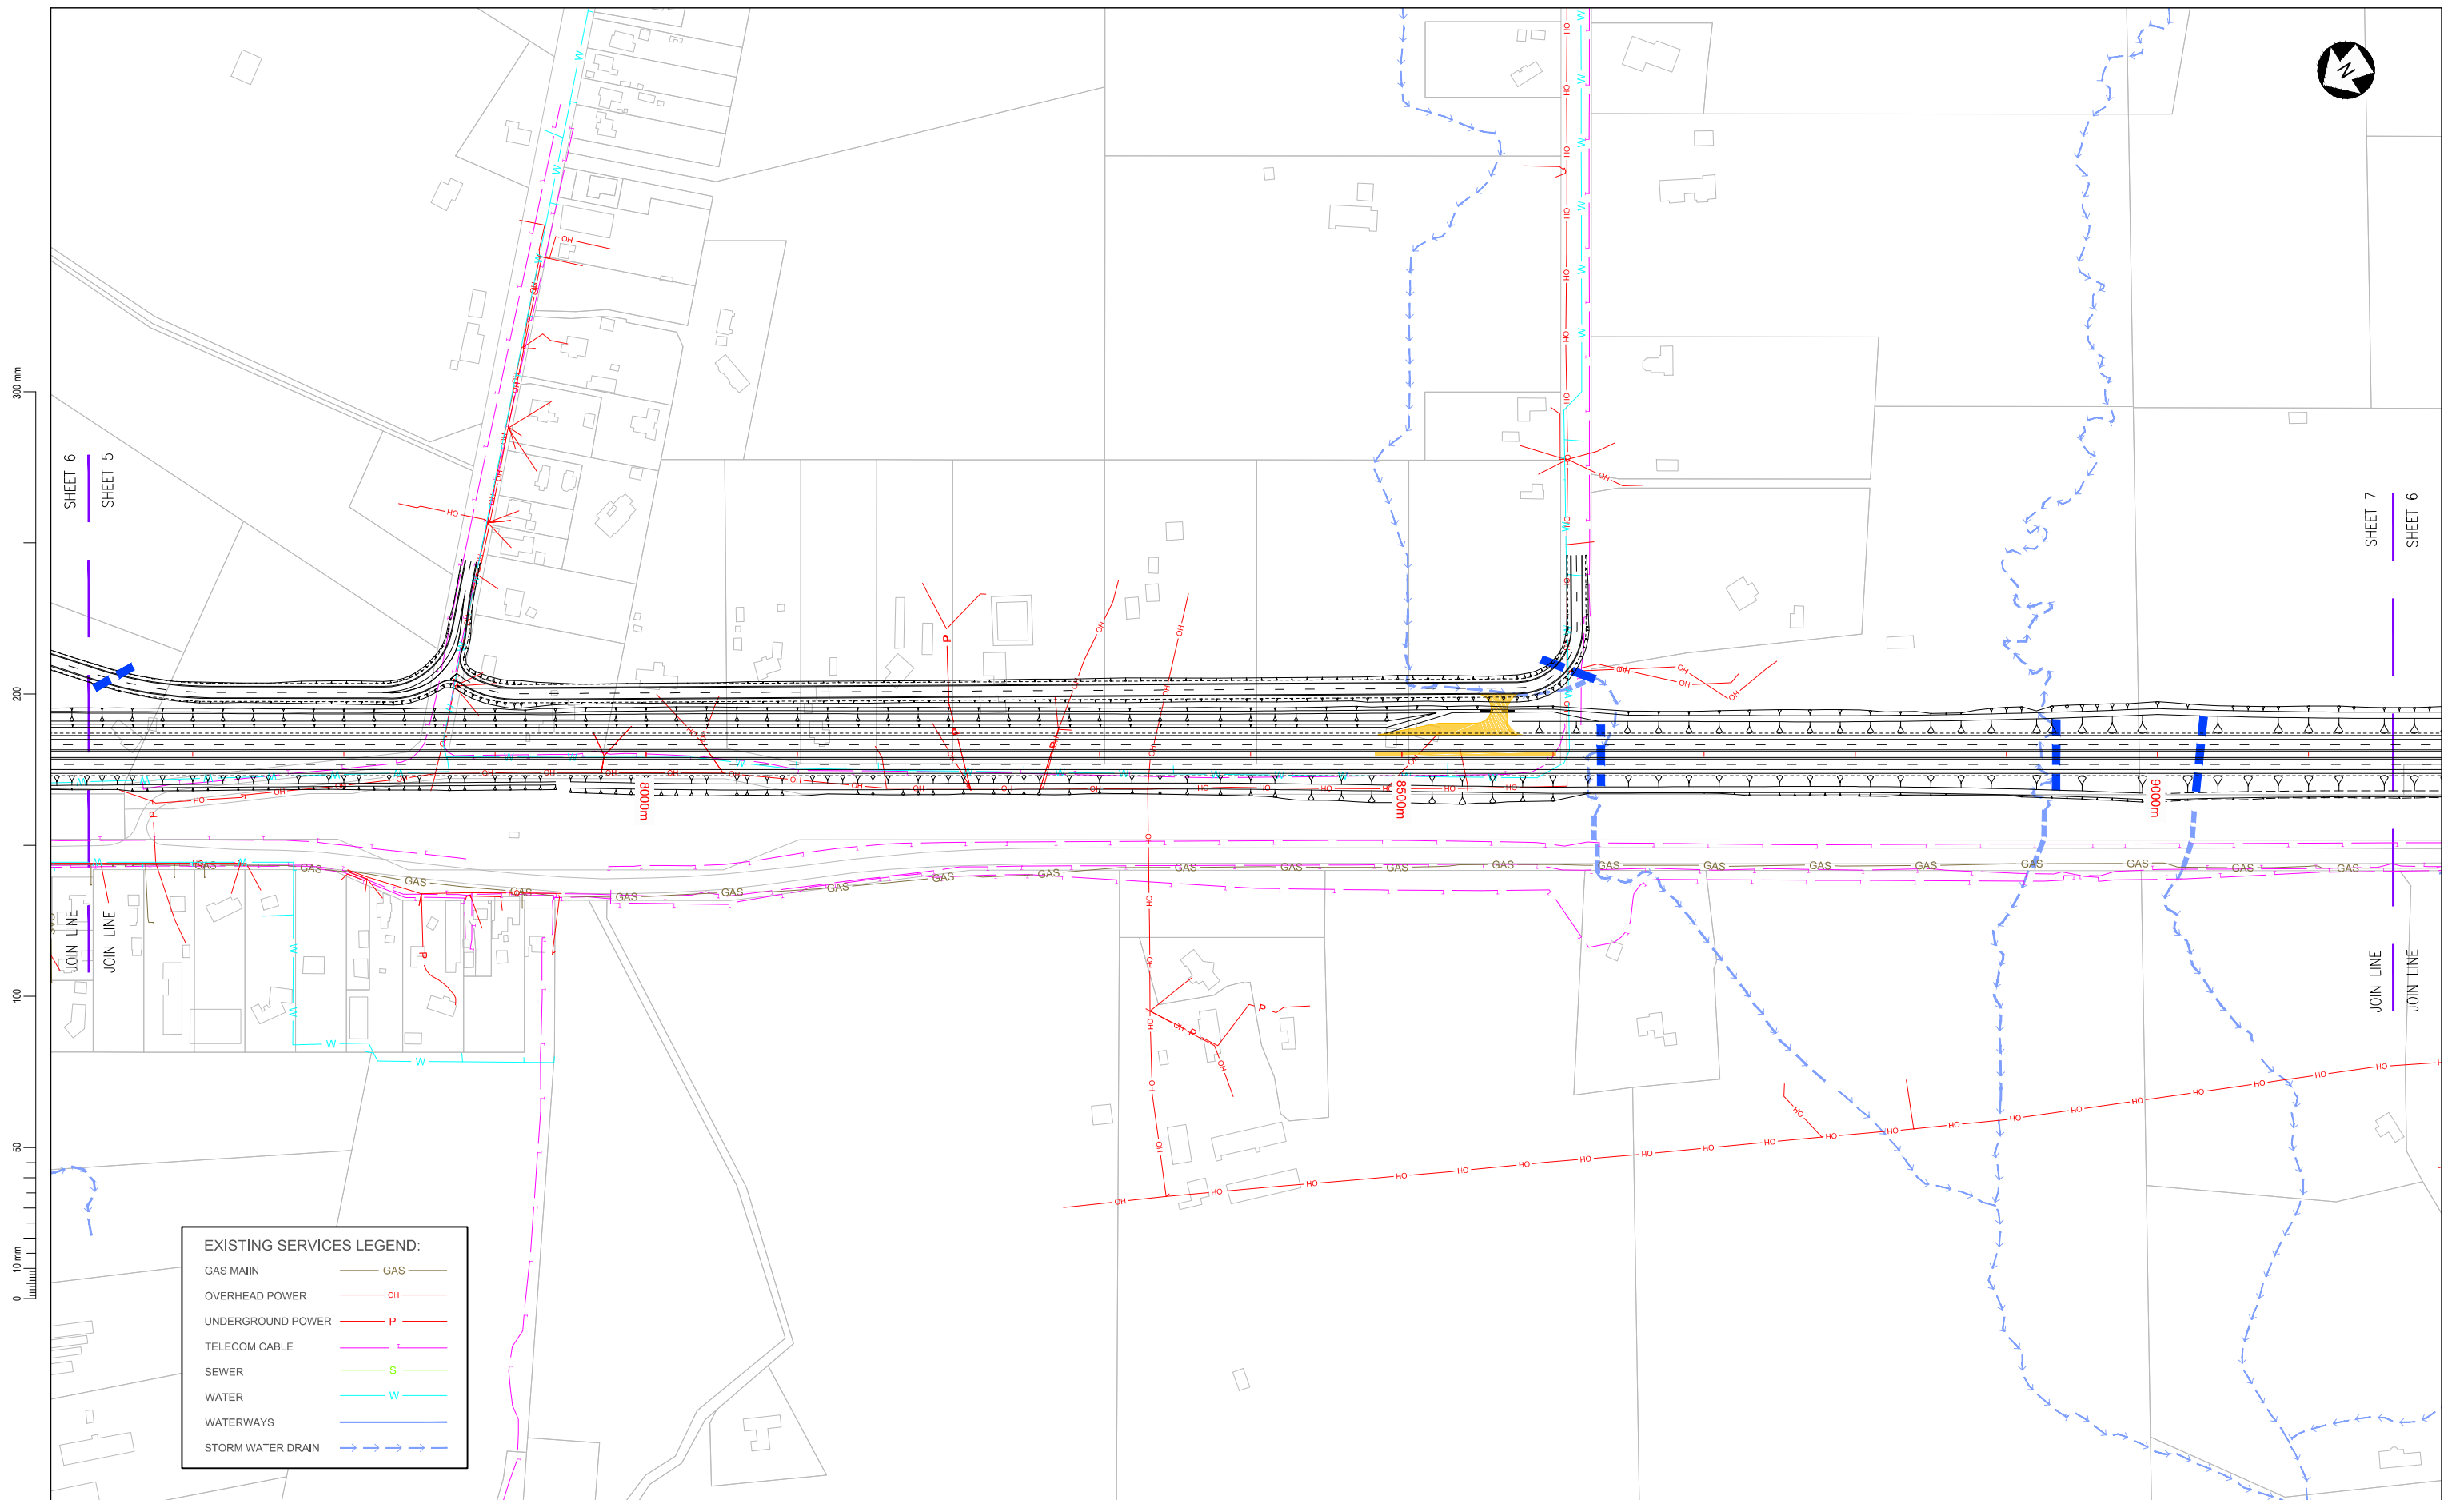

EXISTING SERVICES LEGEND:

GAS MAIN	GAS
OVERHEAD POWER	OH
UNDERGROUND POWER	P
TELECOM CABLE	
SEWER	S
WATER	W
WATERWAYS	
STORM WATER DRAIN	

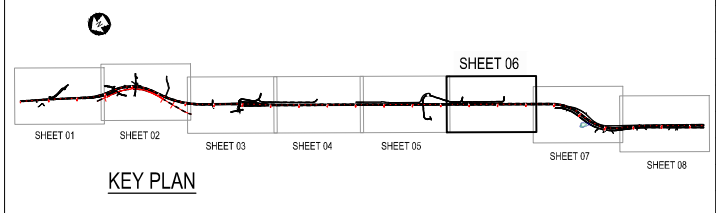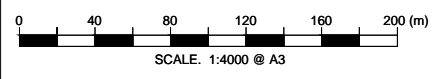


Revision	Amendment	Approved	Revision Date





Drawn	Designed	Approved	Revision Date
W.D.SILVA		T.COULMAN	10/2012
Project No.	Scale		Revision
5C1814.00	1:2000(A1), 1:4000(A3)		

Project	
NEW ZEALAND TRANSPORT AGENCY PEKA PEKA TO NORTH OTAKI EXPRESSWAY FOR CONSENTING	
Sheet	
SERVICES PLAN 6 OF 8	
Drawing No.	Sheet No. Revision
5/2664/1/6504	SU06 R0

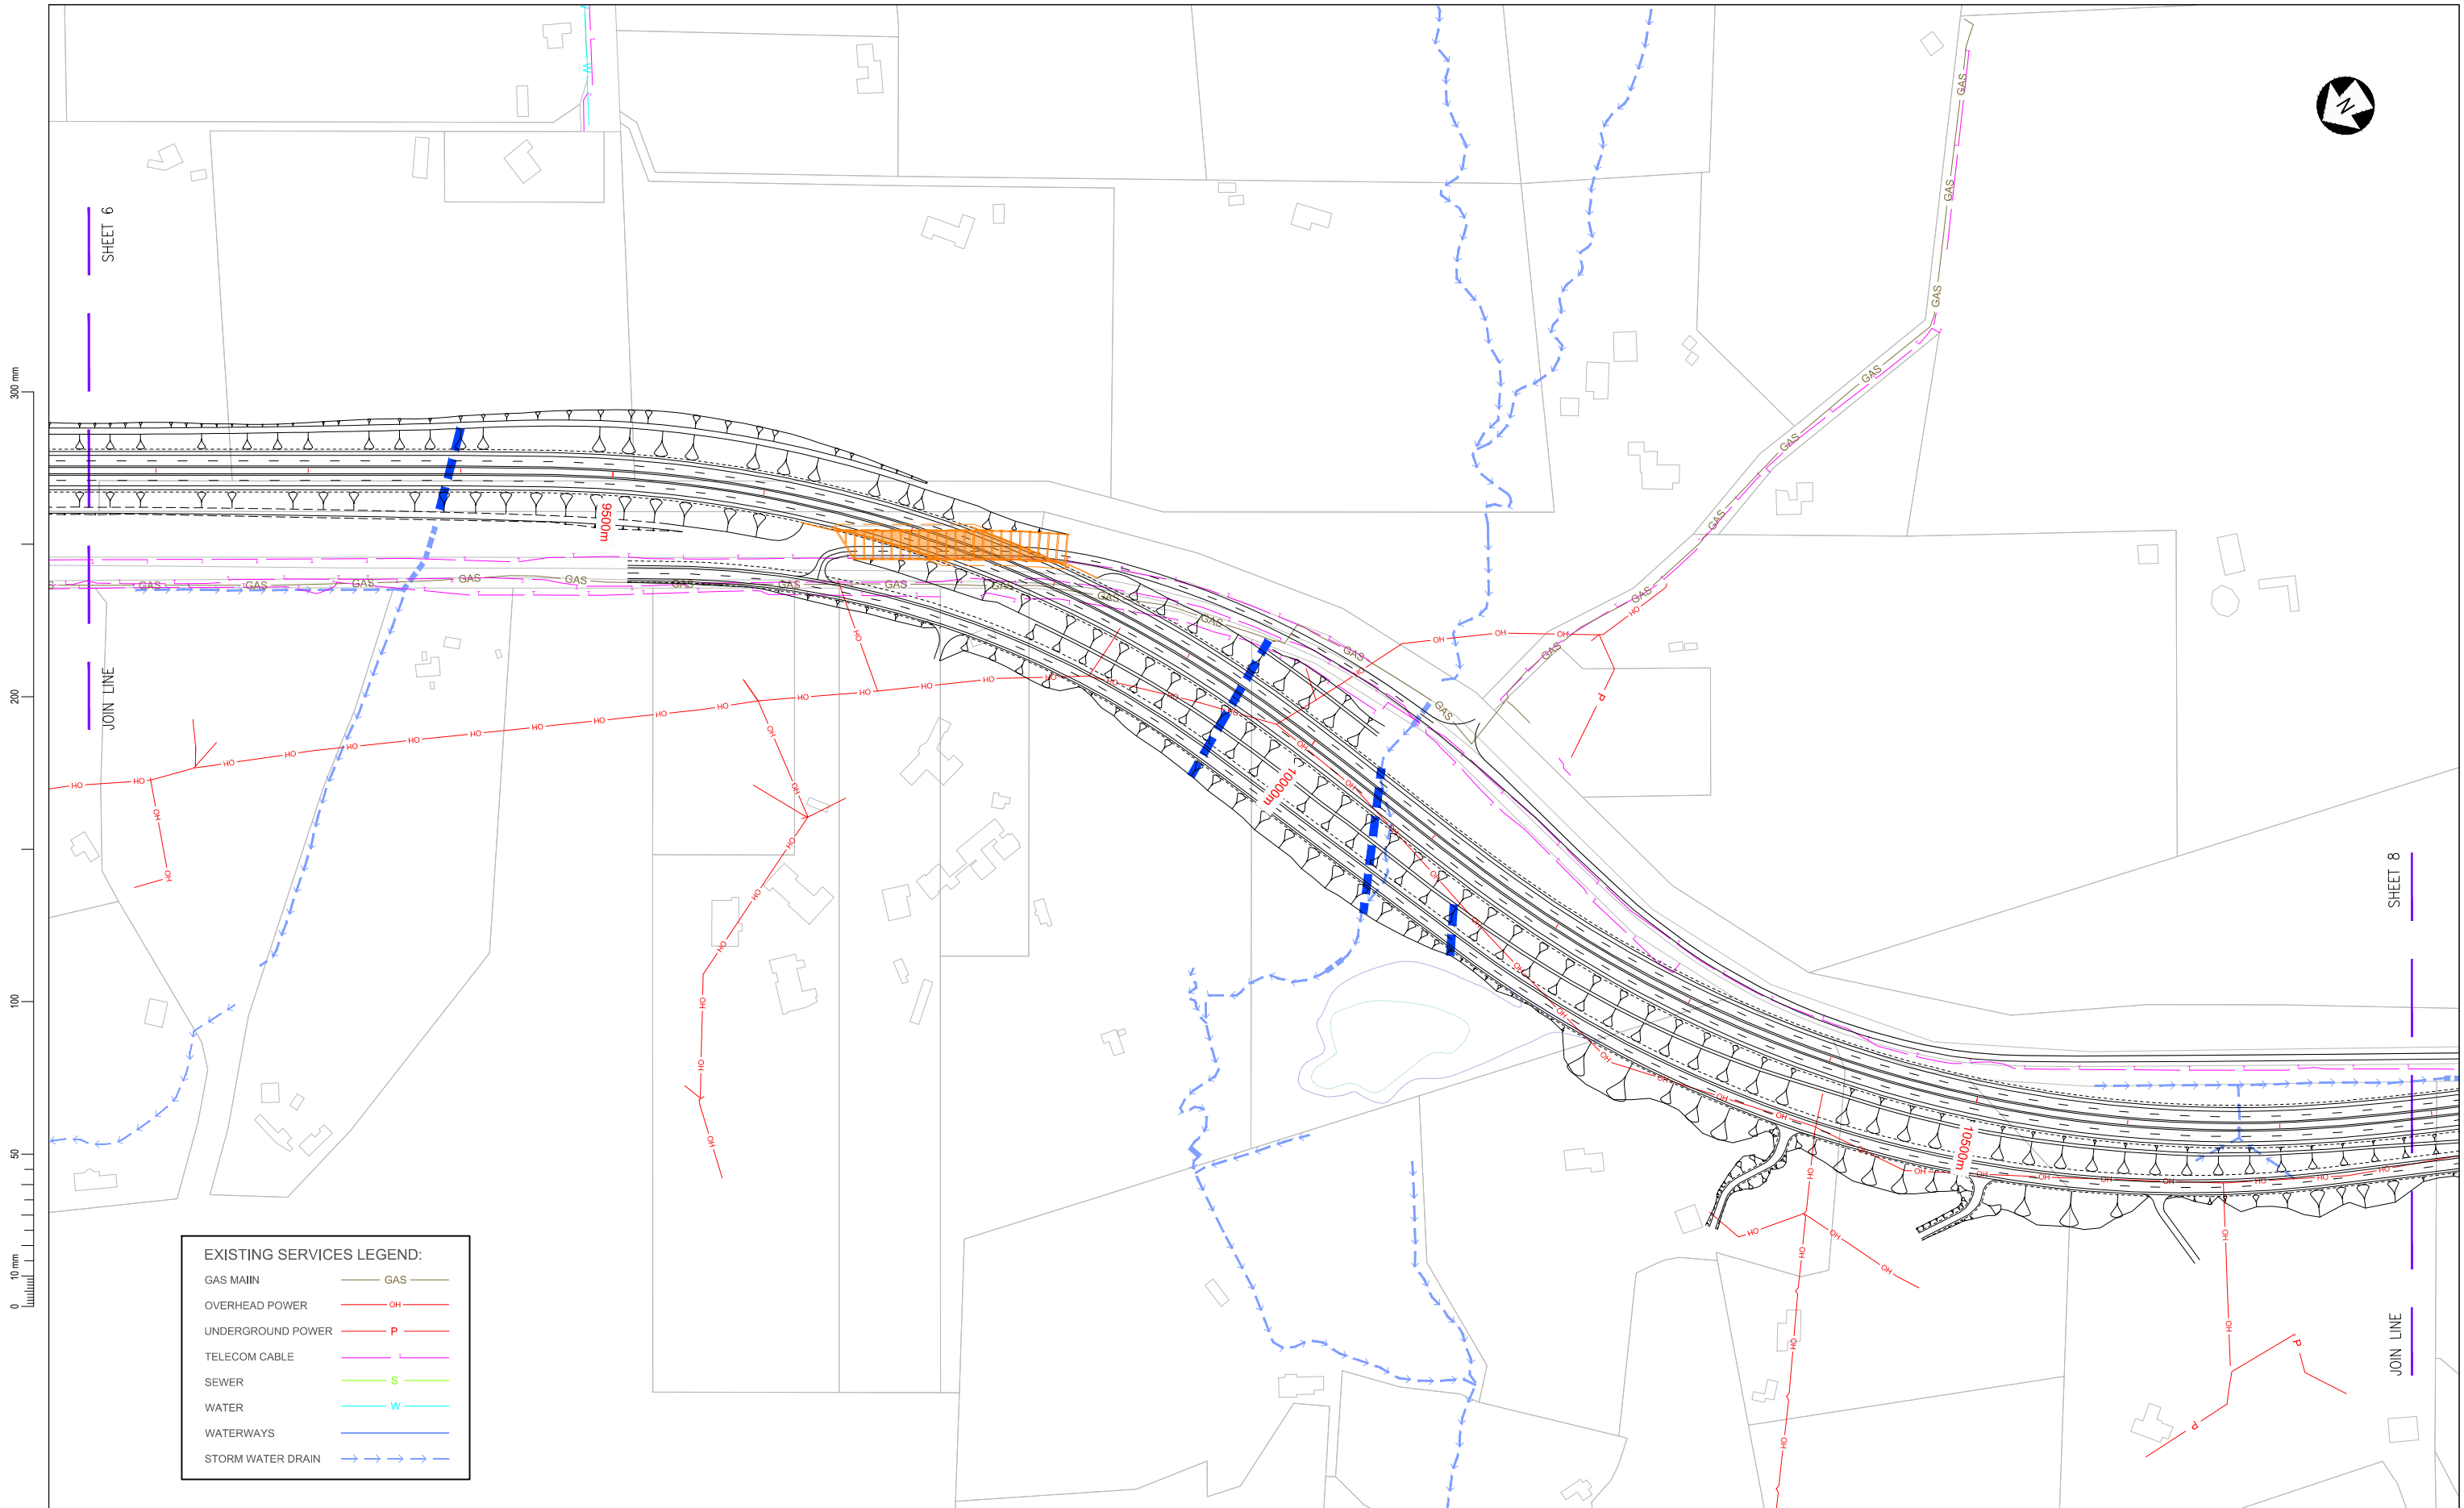

EXISTING SERVICES LEGEND:

GAS MAIN	GAS
OVERHEAD POWER	OH
UNDERGROUND POWER	P
TELECOM CABLE	
SEWER	S
WATER	W
WATERWAYS	
STORM WATER DRAIN	

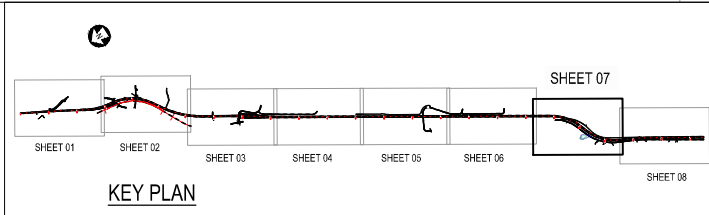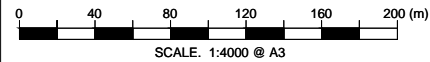


Revision	Amendment	Approved	Revision Date



Project			
NEW ZEALAND TRANSPORT AGENCY PEKA PEKA TO NORTH OTAKI EXPRESSWAY FOR CONSENTING			
Sheet			
SERVICES PLAN 7 OF 8			
Drawn	Designed	Approved	Revision Date
W.D.SILVA		T.COULMAN	10/2012
Project No.	Scale	Drawing No.	Sheet No. Revision
5C1814.00	1:2000(A1), 1:4000(A3)	5/2664/1/6504	SU07 R0





300 mm
200
100
50
0 10 mm

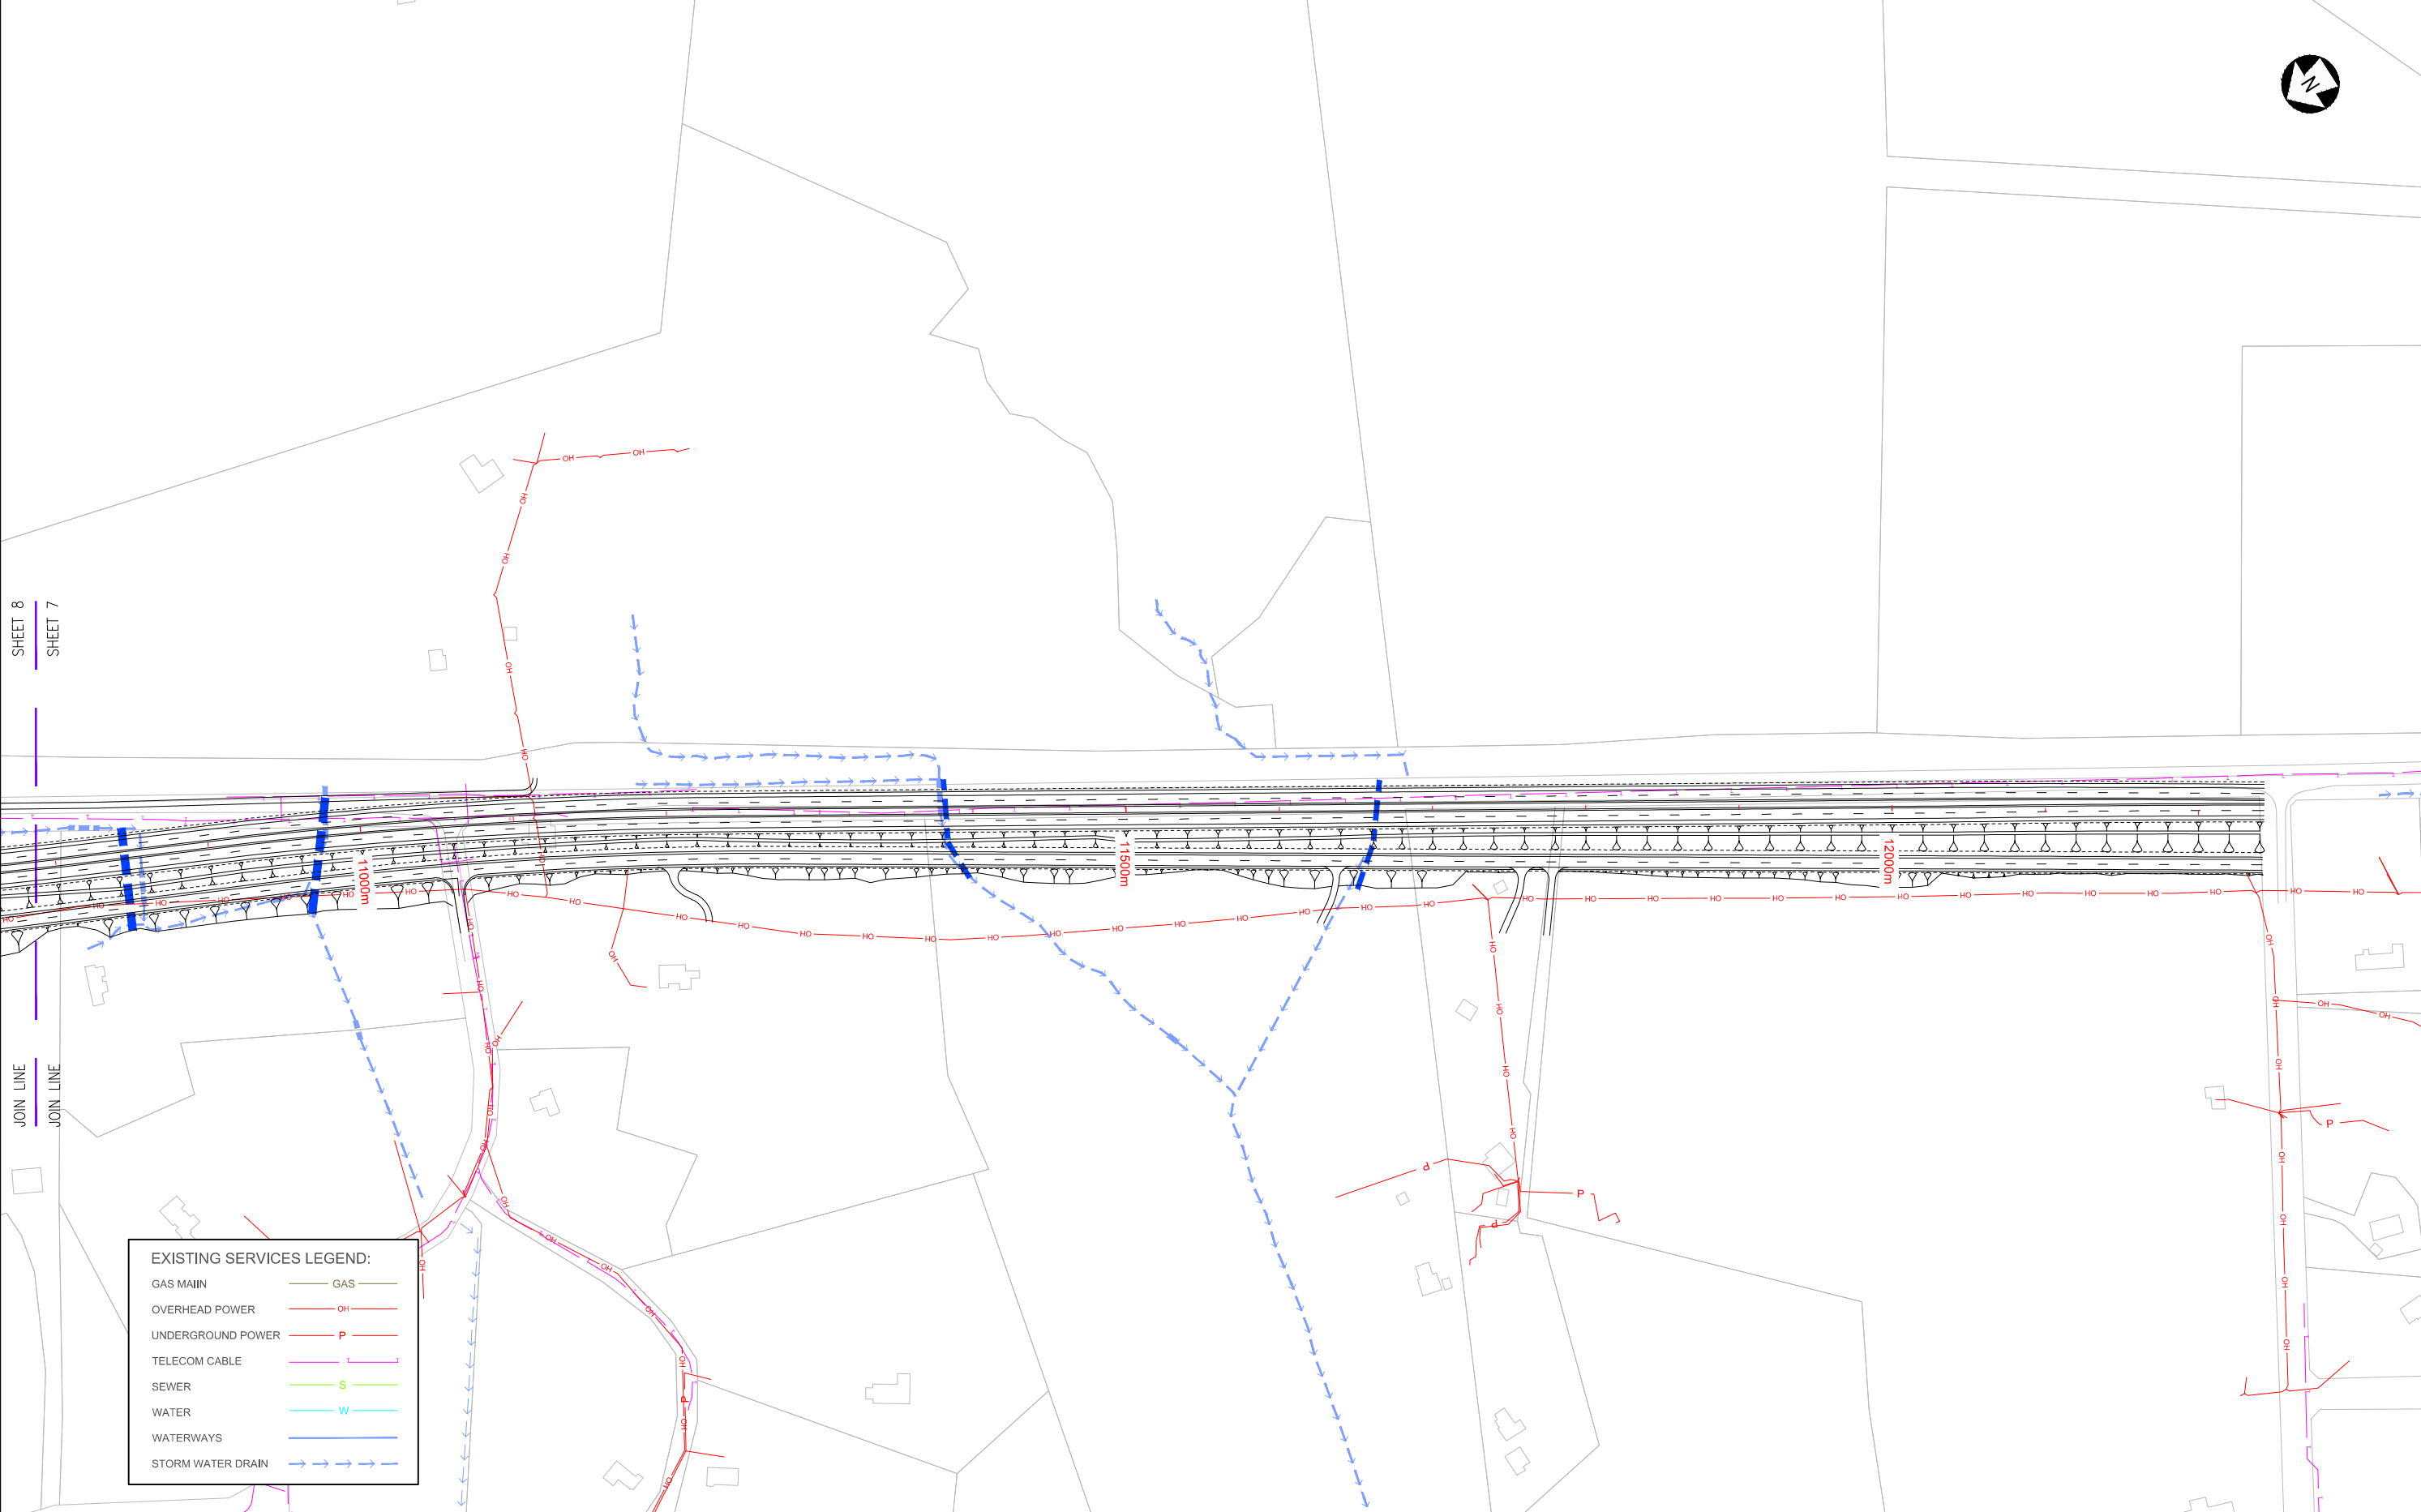

EXISTING SERVICES LEGEND:

GAS MAIN		GAS
OVERHEAD POWER		OH
UNDERGROUND POWER		P
TELECOM CABLE		
SEWER		S
WATER		W
WATERWAYS		
STORM WATER DRAIN		

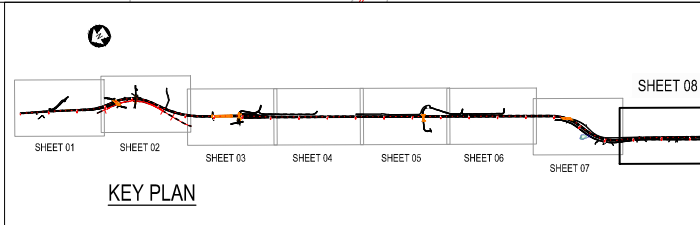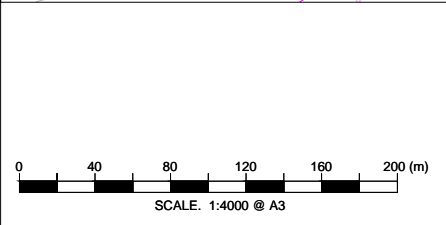

Revision	Amendment	Approved	Revision Date



OPUS URS

Drawn	Designed	Approved	Revision Date
W.D.SILVA		T.COULMAN	10/2012
Project No.	Scale		Revision
5C1814.00	1:2000(A1), 1:4000(A3)		

Project
NEW ZEALAND TRANSPORT AGENCY
PEKA PEKA TO NORTH OTAKI EXPRESSWAY
FOR CONSENTING

Sheet
SERVICES PLAN
8 OF 8

Sheet No.	Revision
SU08	R0