


## Appendix B – KiwiRail Preliminary Design Drawings



300 mm  
200  
100  
50  
0 10 mm

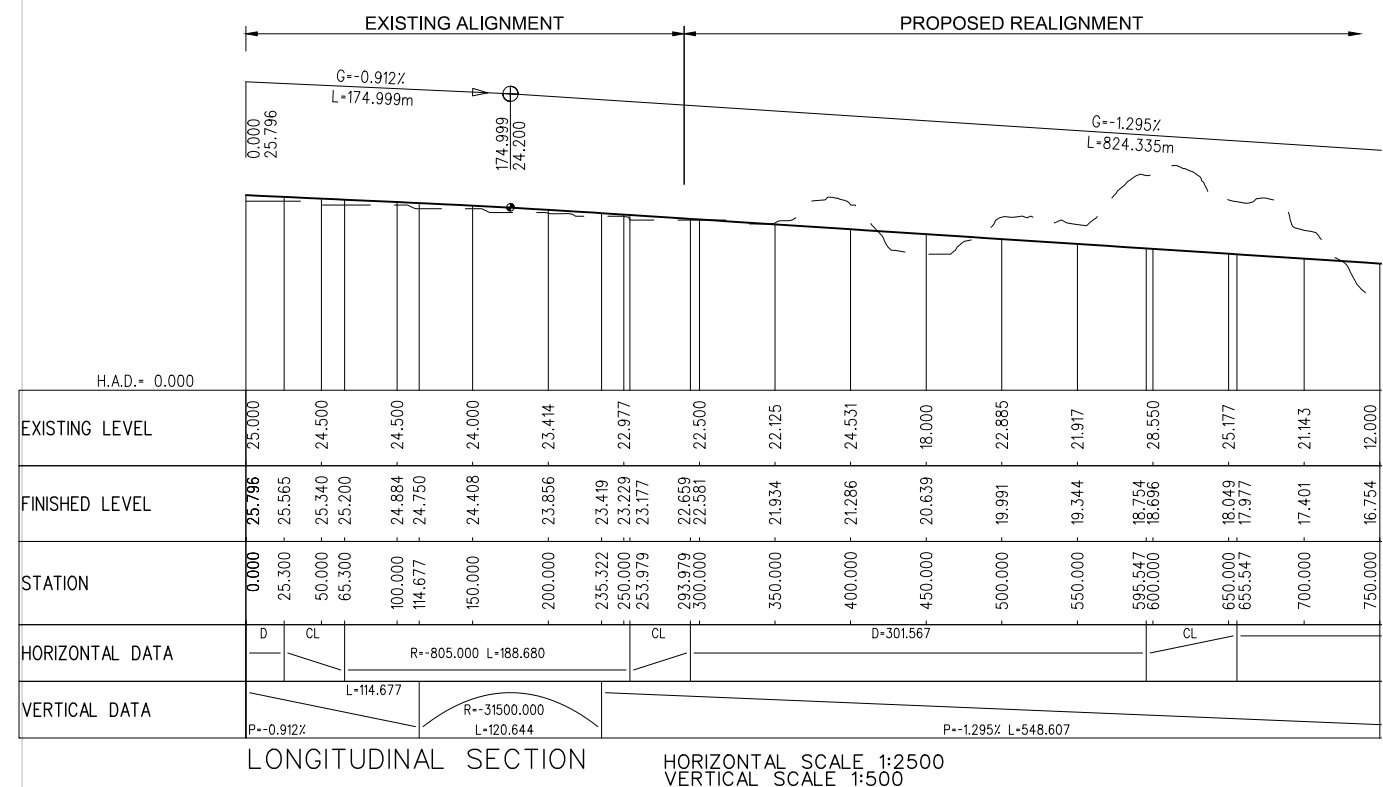

Revision	Amendment	Approved	Revision Date
R1	RAIL REALIGNMENT MODIFIED		



Project  
NEW ZEALAND TRANSPORT AGENCY  
PEKA PEKA TO NORTH OTAKI EXPRESSWAY  
SCOPING STUDY

Drawn	Designed	Approved	Revision Date
B.R.C.	B.R.C.	A.J. COULMAN	18-08-11

Sheet  
RAIL REALIGNMENT - PRELIMINARY DESIGN  
SHEET 1 OF 2


Project No.  
5C1814.00



Scale  
1:2500(A1), 1:5000(A3)

Drawing No.  
5/2664/1/5504

Sheet No.  
751

Revision  
R1

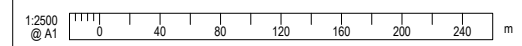

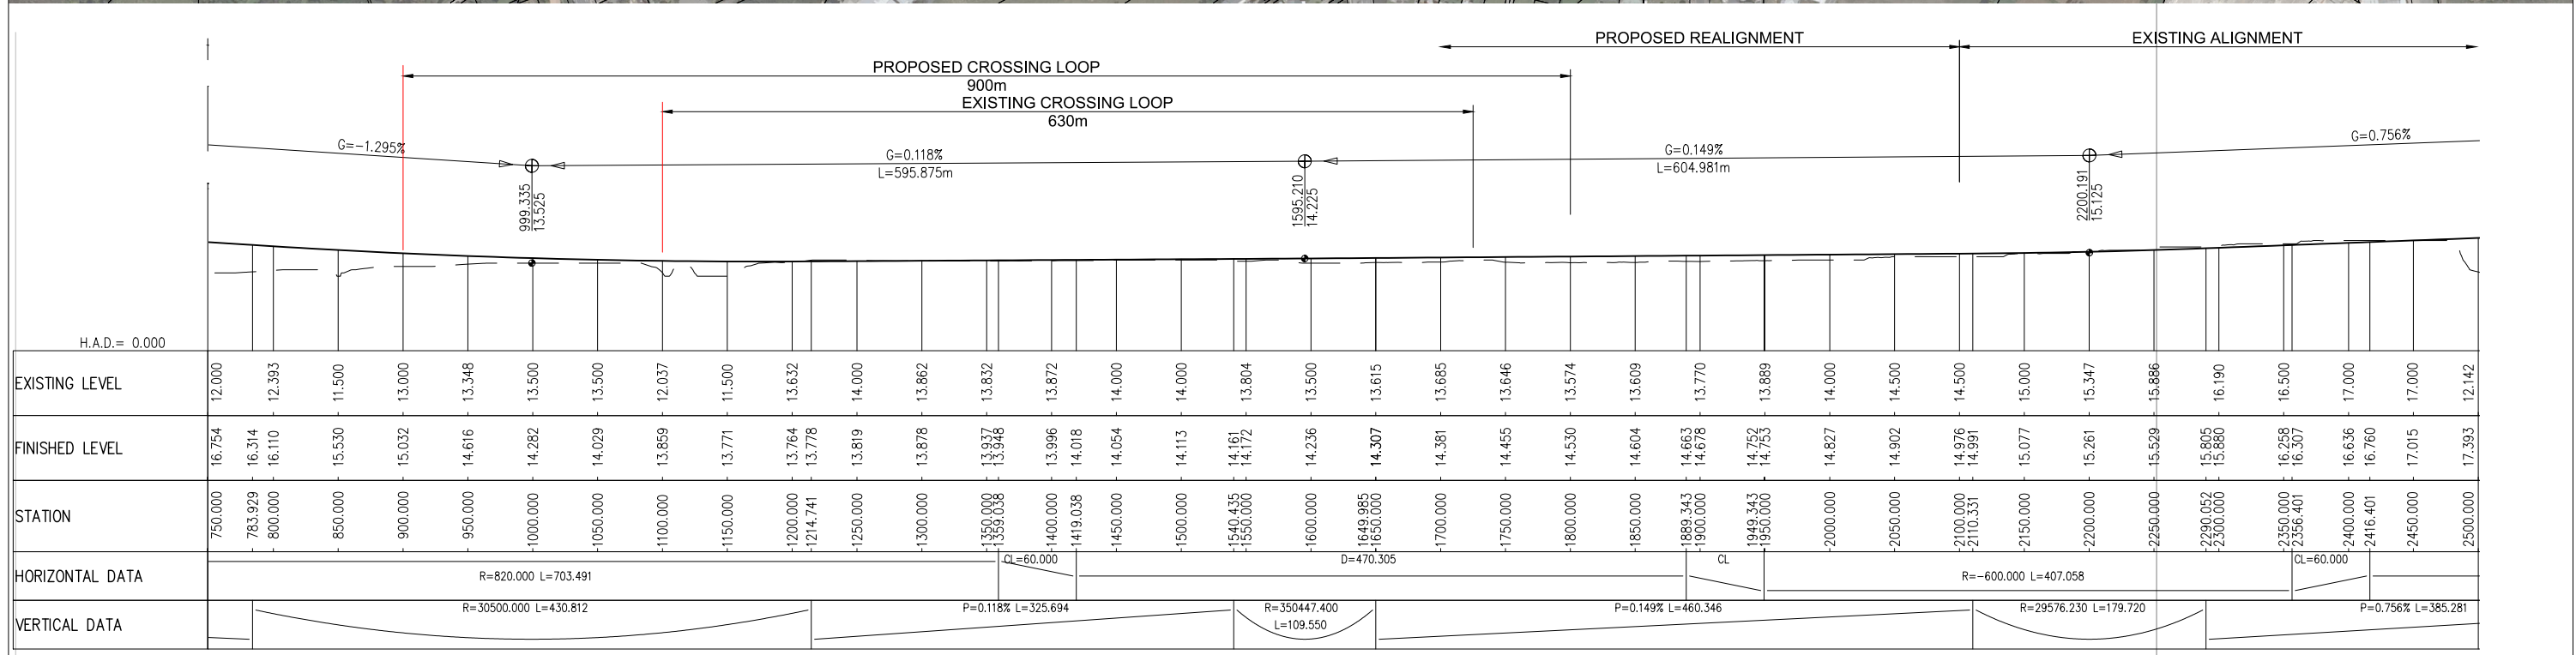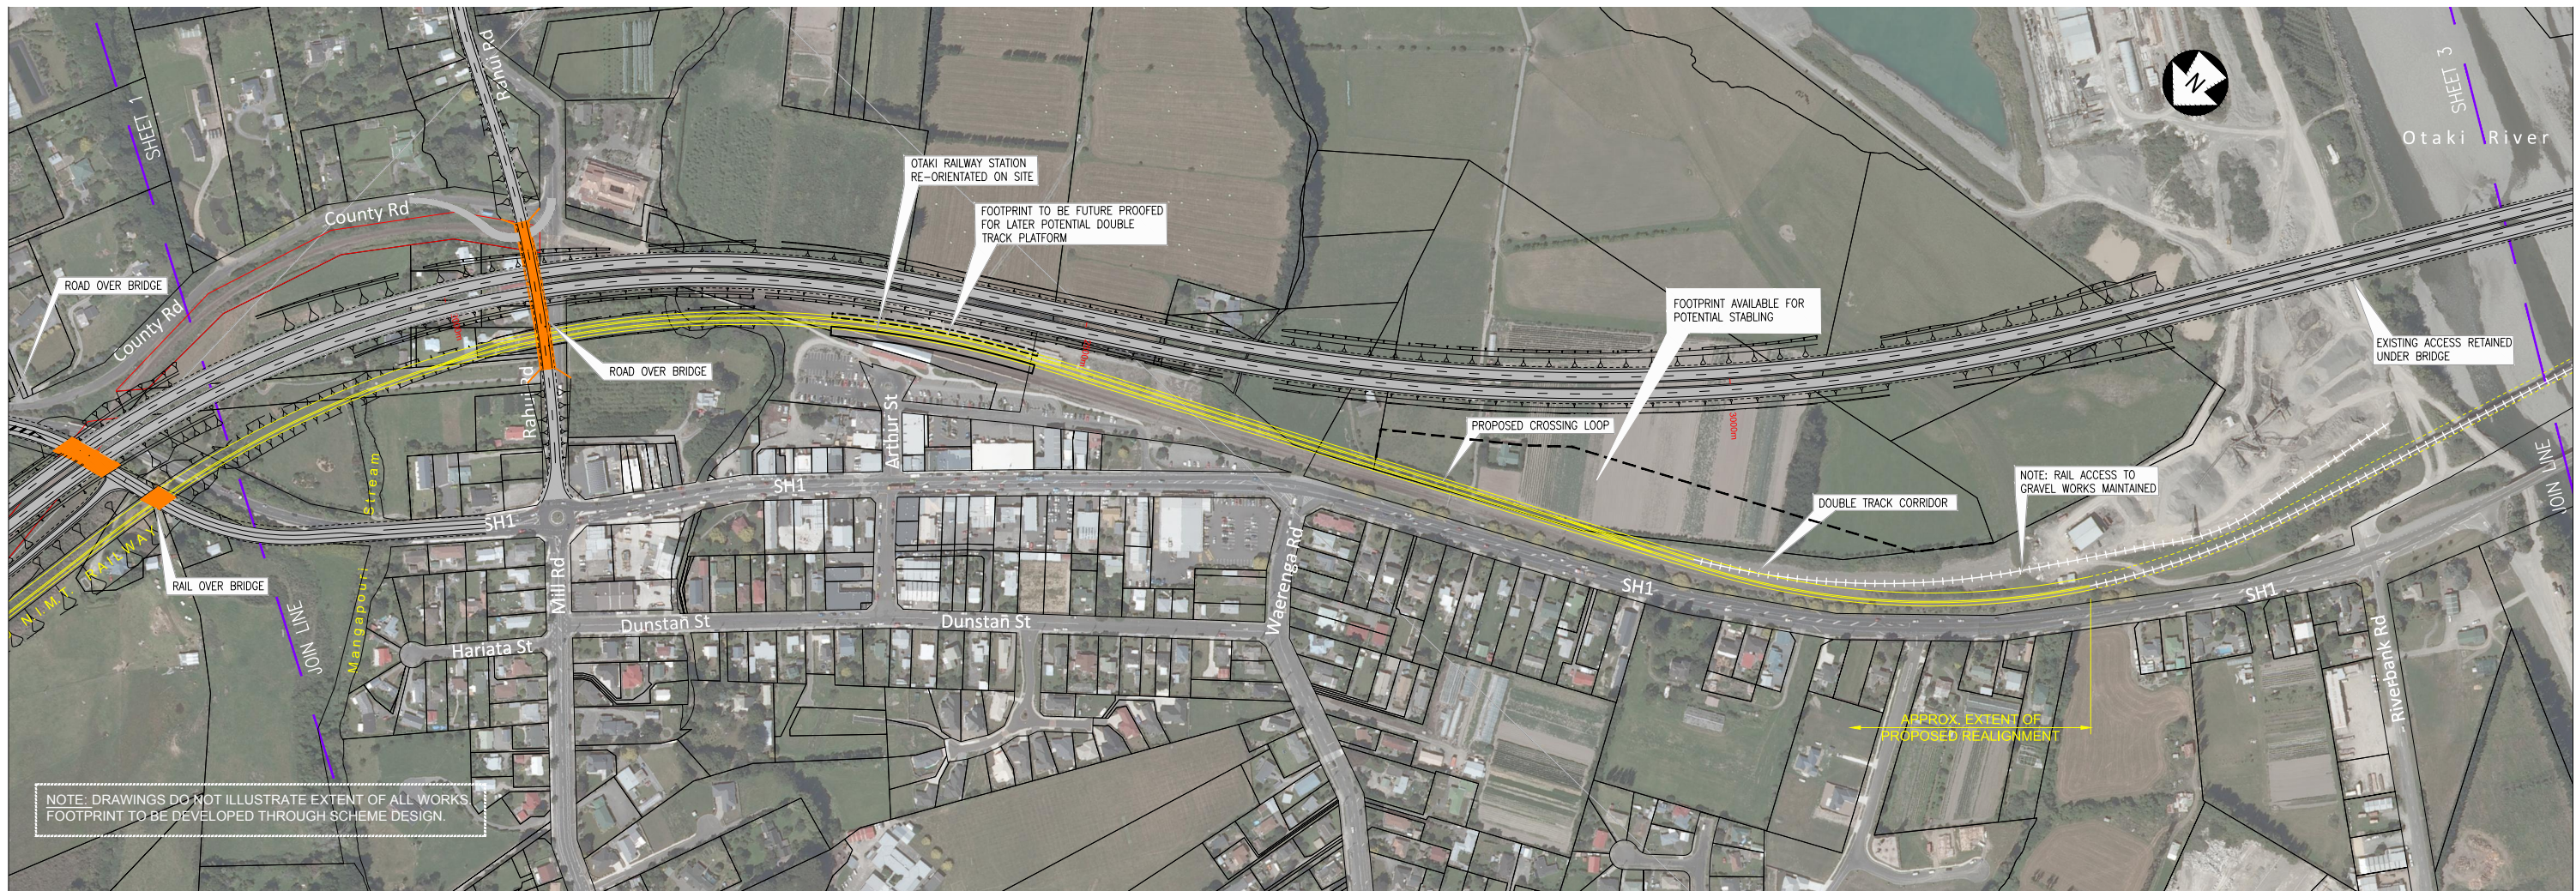

Revision	Amendment	Approved	Revision Date
R1			
R2	RAIL REALIGNMENT MODIFIED		
R3	STABLING AREA ADDED	MAE	03/2012

NZ TRANSPORT AGENCY  
WAIKAŌTĀHI

Project  
NEW ZEALAND TRANSPORT AGENCY  
PEKA PEKA TO NORTH OTAKI EXPRESSWAY  
SCOPING STUDY

Sheet  
RAIL REALIGNMENT - PRELIMINARY DESIGN  
SHEET 2 OF 2

Drawn	Designed	Approved	Revision Date
B.R.C.	B.R.C.	A.J.COULMAN	18-08-11
Project No.	Scale	Drawing No.	
5C1814.00	1:2500(A1), 1:5000(A3)	5/2664/1/5504	
Original Sheet Size A1 (841x594)	Print Date	Sheet No.	Revision
19/08/11 @ 08:35	19/08/11 @ 08:35	752	R3