


APPENDIX A

Catchment Area Map

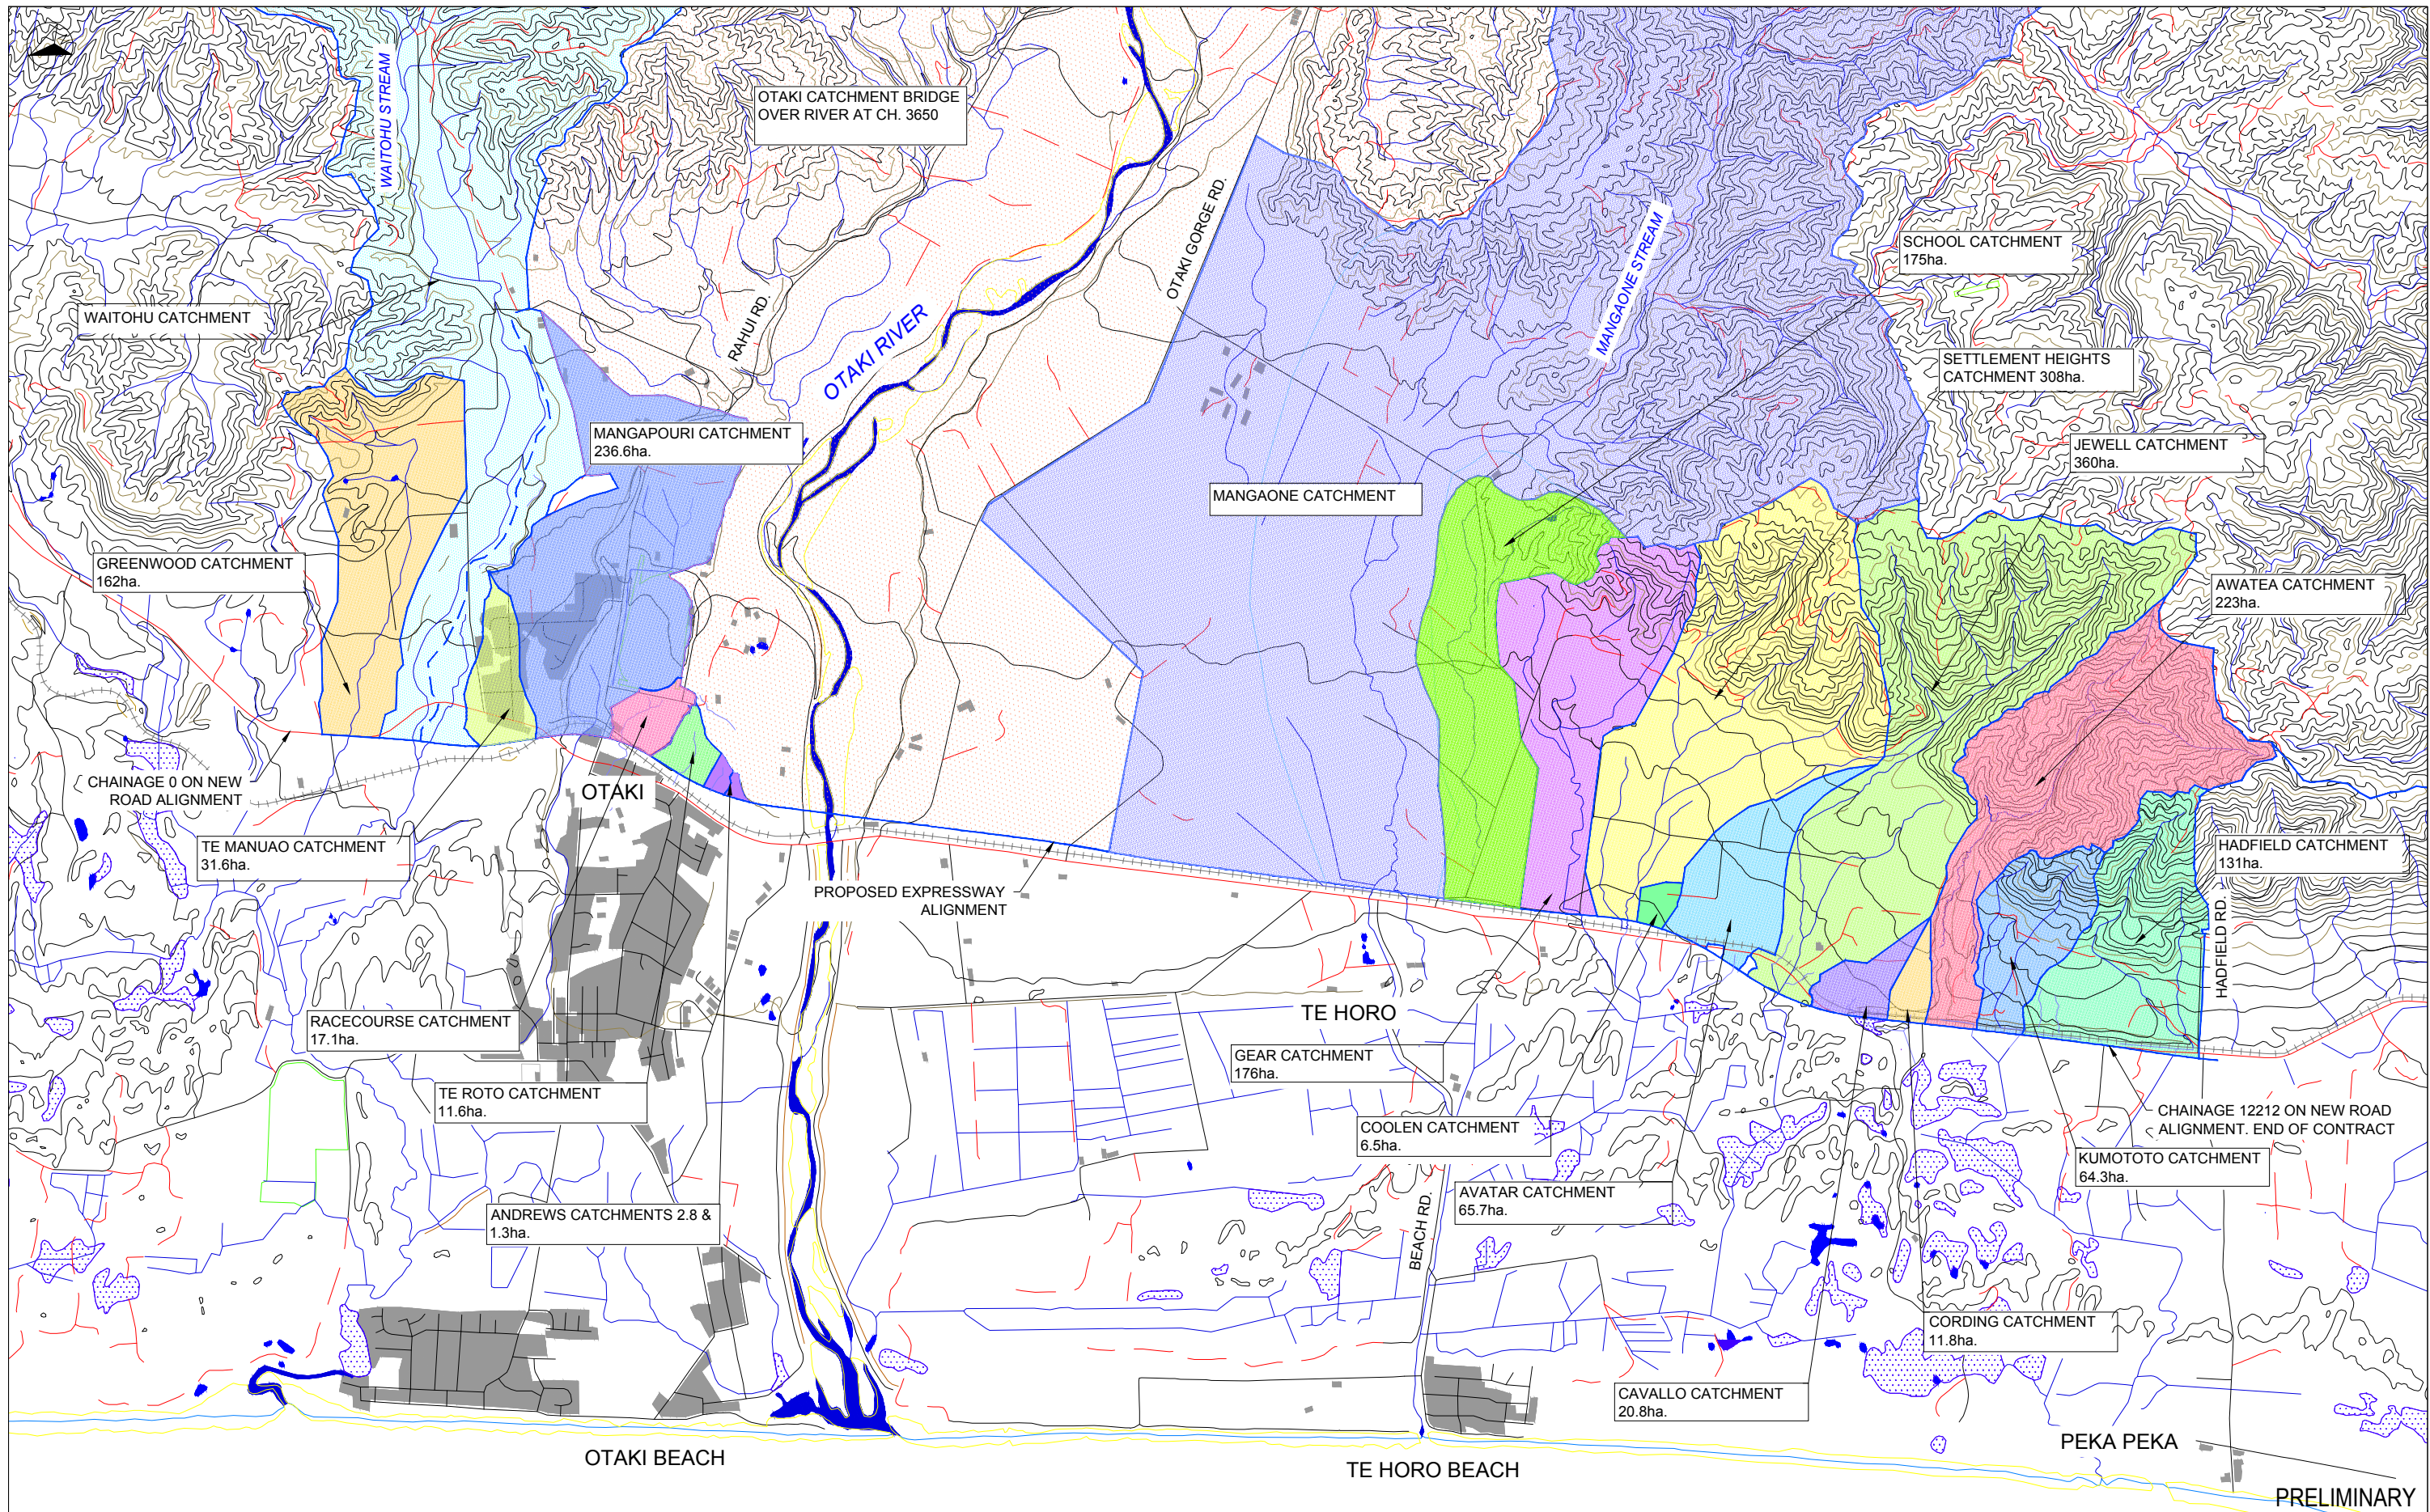

NOTES:
1. CONTOUR INTERVAL IS 20m

LEGEND:

- EXISTING ROADS
- STREAMS/DRAINAGE DITCHES

| Revision | Amendment | Approved | Revision Date |
|----------|-----------------------|----------|---------------|
| R1 | CATCHMENT REFINEMENTS | RC | 05.2012 |
| | | | |
| | | | |
| | | | |
| | | | |



Drawn: G.D. Designed: R.C. Approved: T. Coulman Revision Date: May 2012

Project No: 5-C1814.00 Scale: 1:20000 at A1

Project: NEW ZEALAND TRANSPORT AGENCY
PEKA PEKA TO NORTH OTAKI EXPRESSWAY
DETAIL DESIGN

Sheet: Water Engineering
Catchment Area Plan to Proposed Road Alignment

Drawing No: 5/2664/1/5504 Sheet No: 301 Revision: R1