

LEGEND:

- DESIGNATION BOUNDARY
- PROPERTY BOUNDARY
- RAIL DESIGNATION
- +++++ RAIL EXISTING
- +++++ RAIL PROPOSED
- █ STRUCTURE
- PROPOSED SHARED PATHS
- PROPOSED CONCRETE FOOTPATH
- PROPOSED CWB CONCRETE FOOTPATH
- EXISTING PATHS
- EXISTING STREAM
- EXISTING STREAM TO BE REMOVED
- PROPOSED CULVERT
- PROPOSED STREAM DIVERSION/ FLOOD DIVERSION CHANNEL
- ▨ ONSITE BORROW SOURCE
- █ LAND NOT ACCESSIBLE
- SWALE/CUT-OFF DRAIN

A1 SCALE 1: 1000
 A3 SCALE 1: 2000
 0 10 20 30 40 60 80 100 (m)

ORIGINAL IN COLOUR
PRELIMINARY
NOT FOR CONSTRUCTION

No.	Revision	By	Chk	Appd	Date
A	80% DESIGN	GD	CB	BS	31.05.17

Scale	Design	Drawn	Design	Date	Approved For Construction
Scale (A1) 1:1000	C. BELL	G. DOWN	31.01.17	31.01.17	
Scale (A3) 1:2000					


* Refer to Original Hardcopy for Signature

NZ TRANSPORT AGENCY **Peka Peka to Ōtaki Expressway** **Fletcher HIGGINS** **BECA** **TFT Tonkin+Taylor**

Subject:	GENERAL ARRANGEMENT
Title:	LAYOUT PLAN SHEET 1 OF 18

Discipline:	CIVIL
Drawing No.:	PP20-DR-GN-1061
Rev.:	A

Document No. J13000 - DESIGN DEVELOPMENT GENERAL/09 CAD/DRAWINGS/PP20-DR-GN-1061-1078.DWG

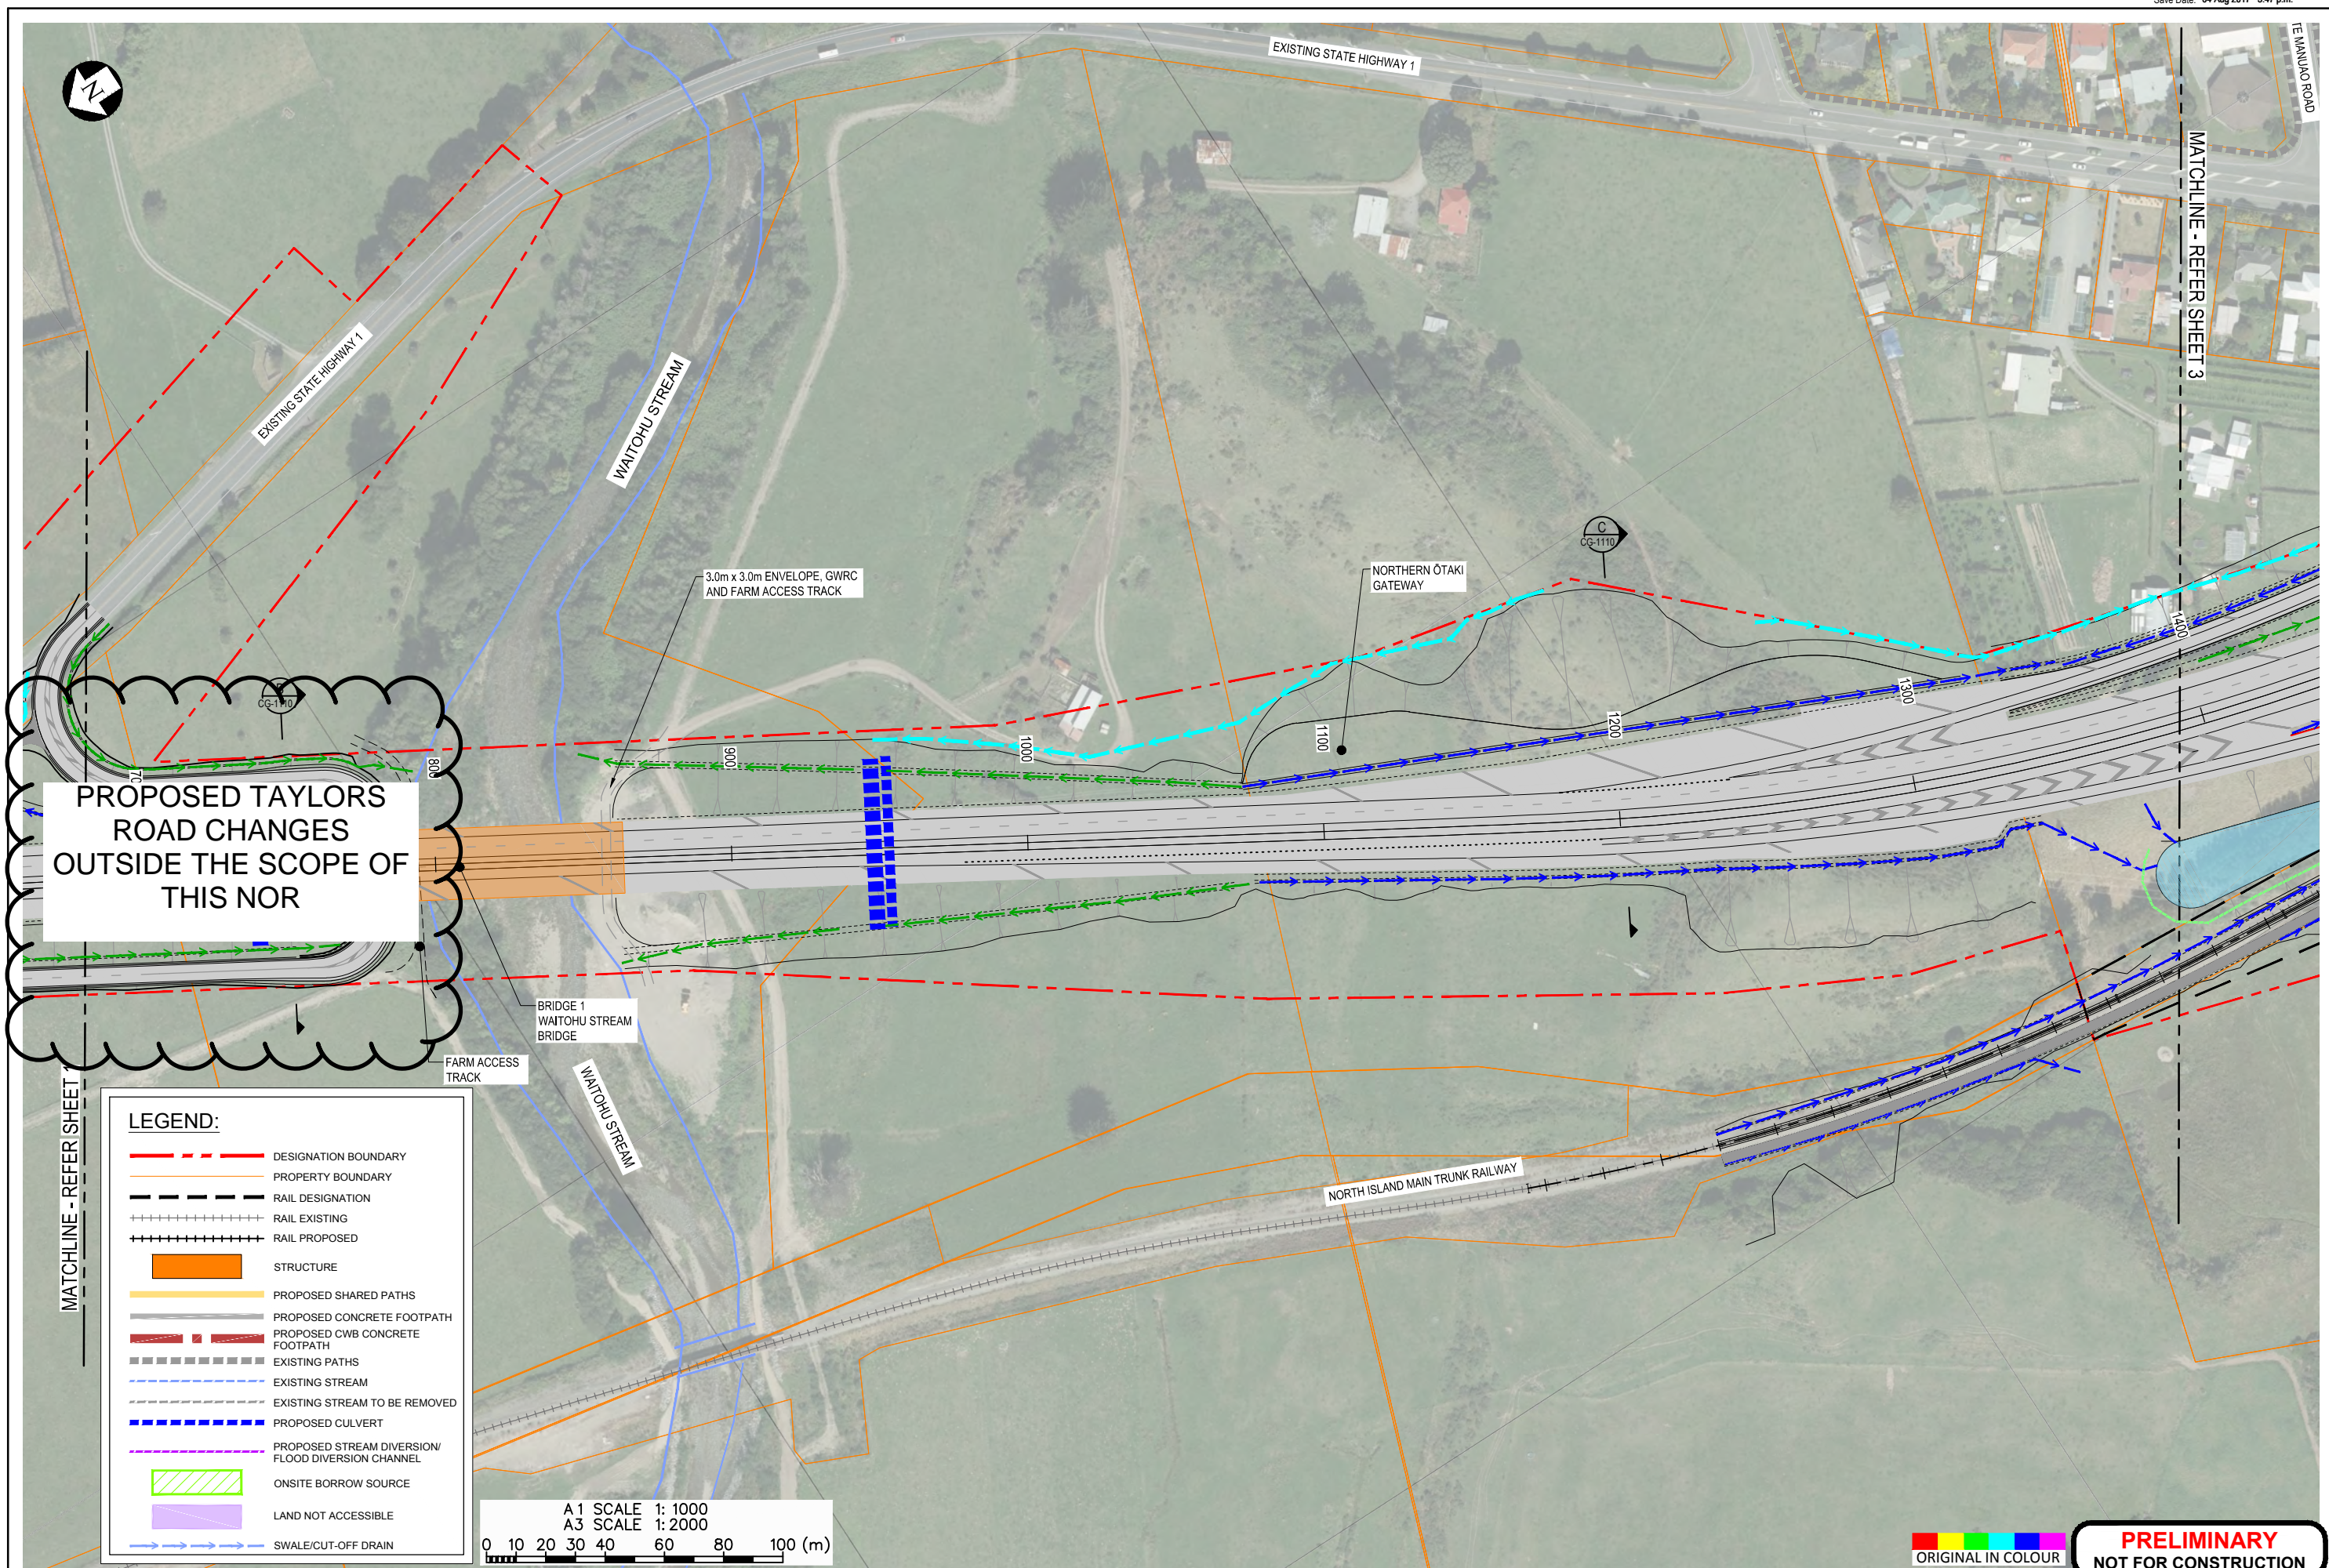

PROPOSED TAYLORS ROAD CHANGES OUTSIDE THE SCOPE OF THIS NOR

LEGEND:

- DESIGNATION BOUNDARY
- PROPERTY BOUNDARY
- RAIL DESIGNATION
- +++++ RAIL EXISTING
- +++++ RAIL PROPOSED
- █ STRUCTURE
- PROPOSED SHARED PATHS
- PROPOSED CONCRETE FOOTPATH
- PROPOSED CWB CONCRETE FOOTPATH
- EXISTING PATHS
- EXISTING STREAM
- EXISTING STREAM TO BE REMOVED
- PROPOSED CULVERT
- PROPOSED STREAM DIVERSION/ FLOOD DIVERSION CHANNEL
- ▨ ONSITE BORROW SOURCE
- LAND NOT ACCESSIBLE
- SWALE/CUT-OFF DRAIN

A1 SCALE 1: 1000
 A3 SCALE 1: 2000
 0 10 20 30 40 60 80 100 (m)

ORIGINAL IN COLOUR **PRELIMINARY NOT FOR CONSTRUCTION**

No.	Revision	By	Chk	Appd	Date
A	80% DESIGN	GD	CB	BS	31.05.17

Design	C. BELL	31.01.17	Approved For Construction
Drawn	G. DOWN	31.01.17	Date
Dwg Verifier			
Dwg Check			

* Refer to Original Hardcopy for Signature


NZ TRANSPORT AGENCY Peka Peka to Ōtaki Expressway

Fletcher HIGGINS **BECA** **TFT** Tonkin+Taylor

Subject:	GENERAL ARRANGEMENT
Title:	LAYOUT PLAN SHEET 2 OF 18

Discipline:	CIVIL
Drawing No.:	PP20-DR-GN-1062
Rev.:	A

Document No. J13000 - DESIGN DEVELOPMENT GENERAL/09 CAD/DRAWINGS/09/PP20-DR-GN-1061-1078.DWG

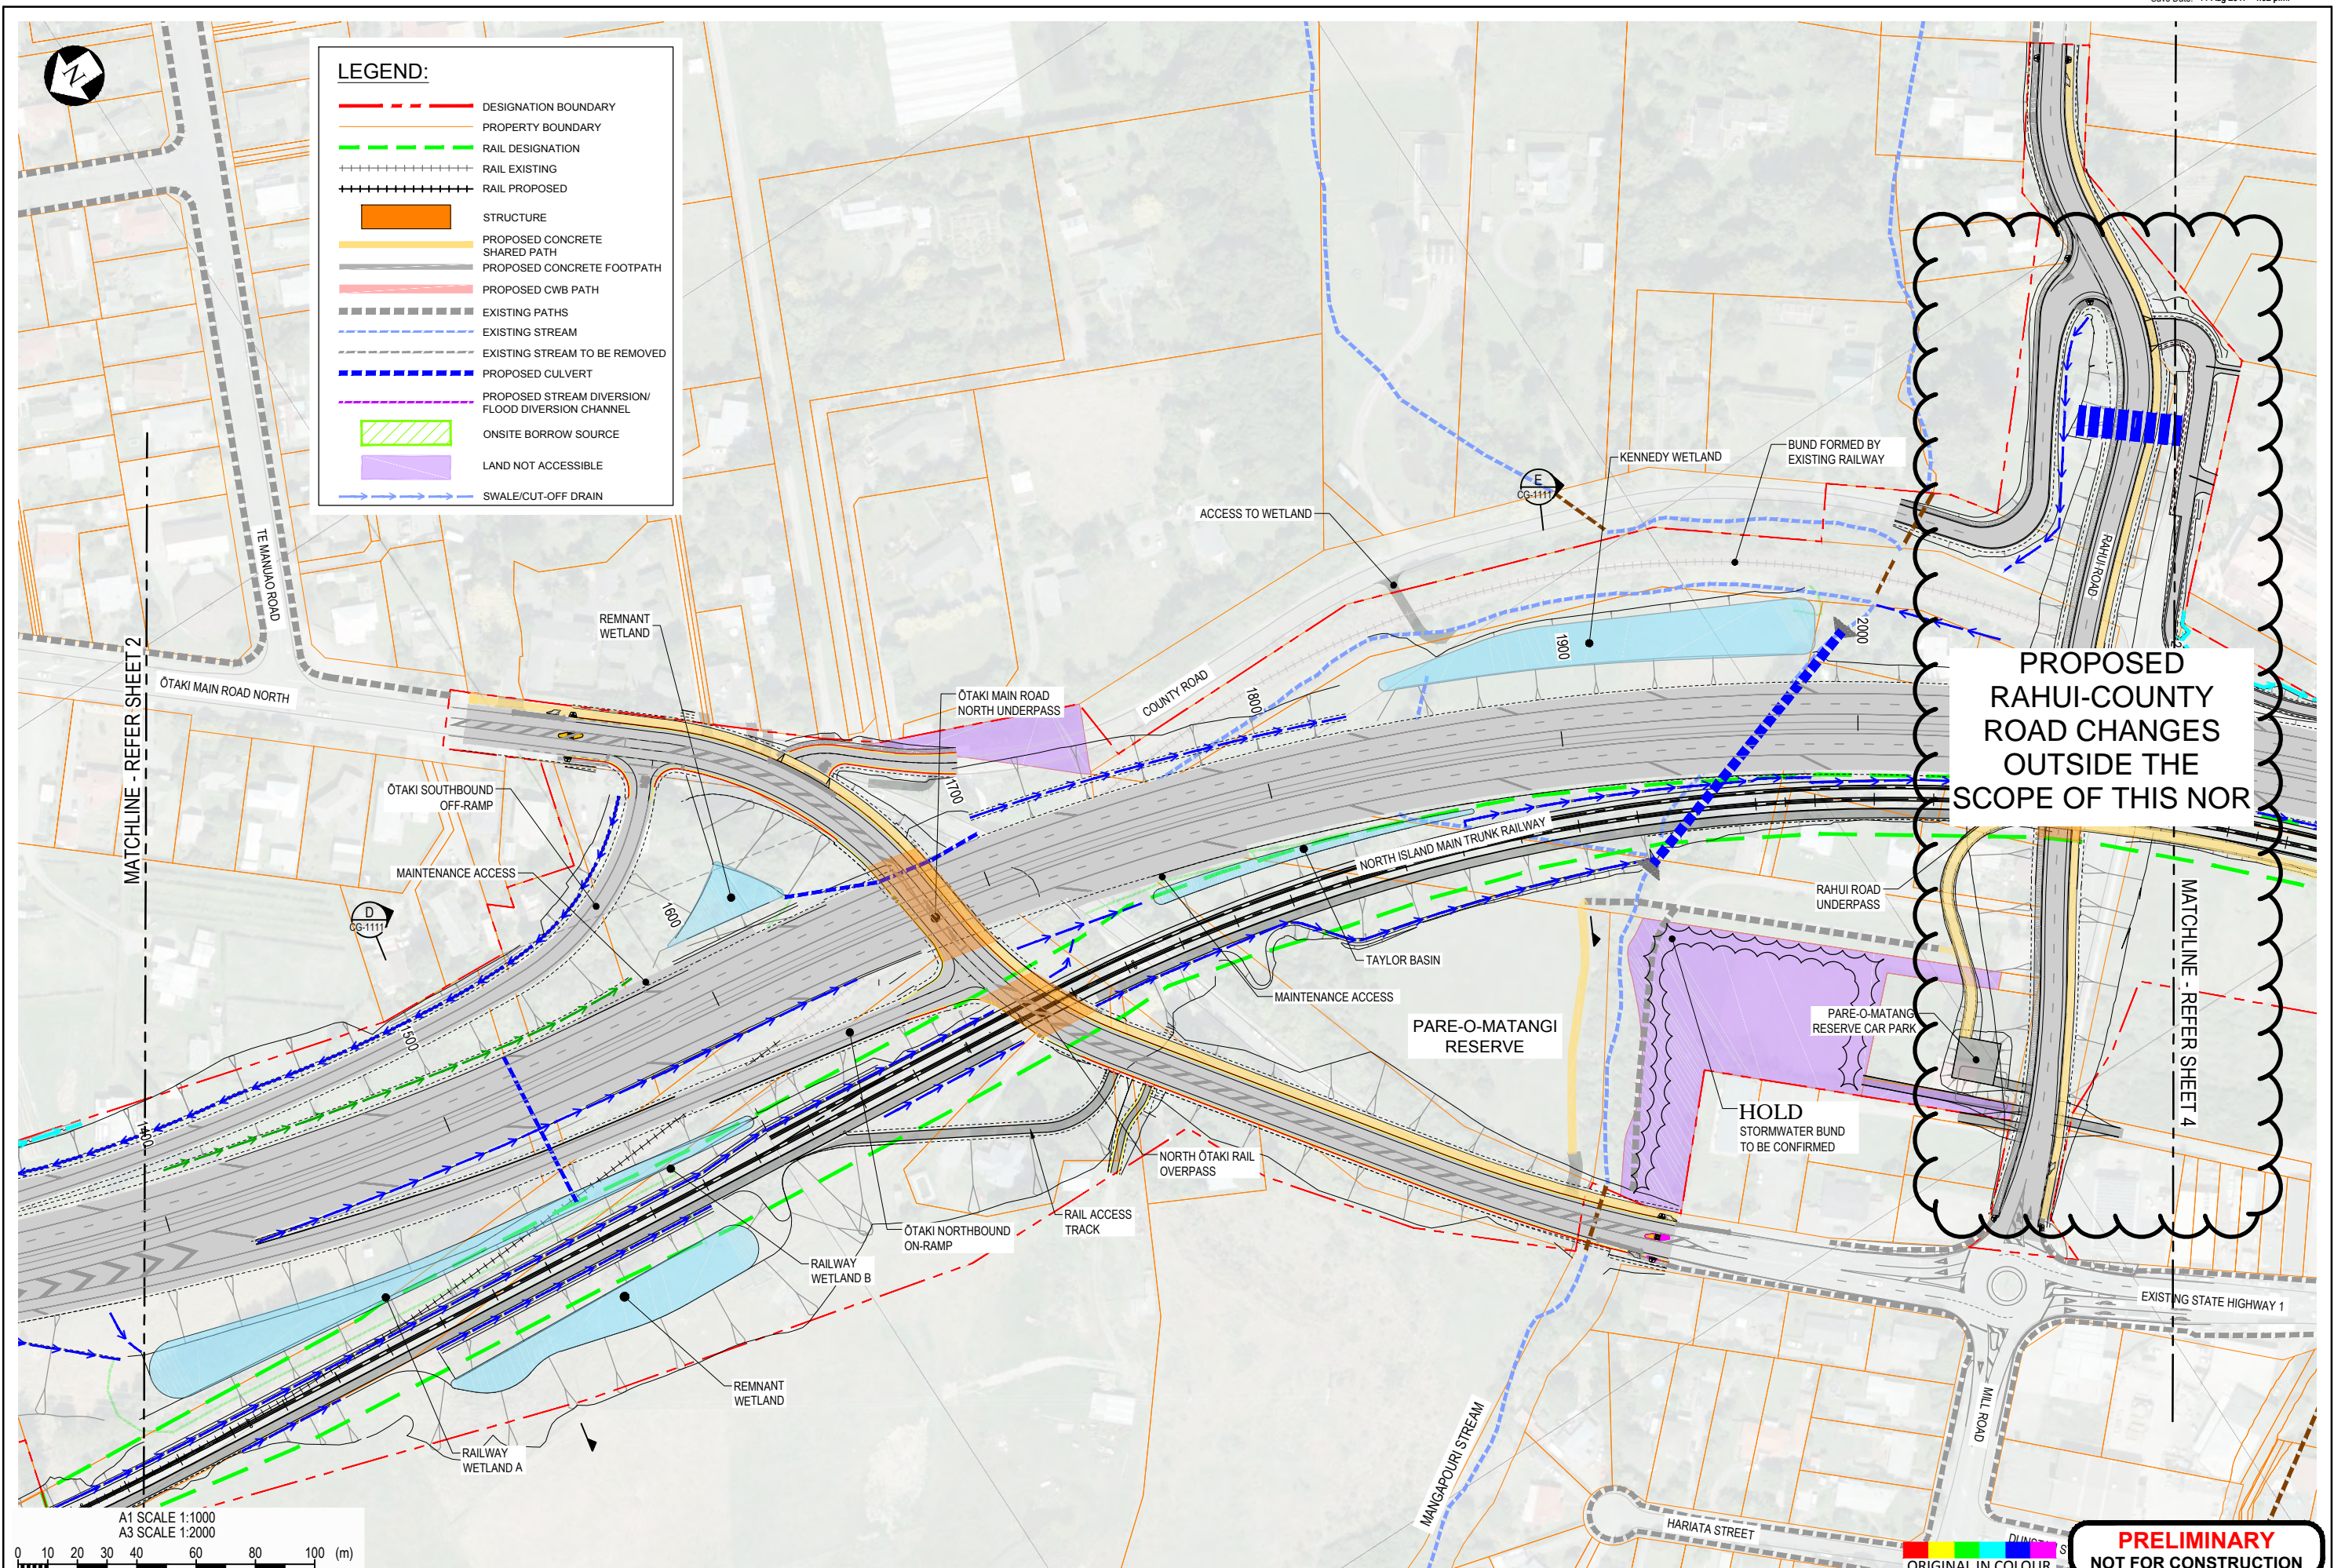

LEGEND:

- DESIGNATION BOUNDARY
- PROPERTY BOUNDARY
- RAIL DESIGNATION
- RAIL EXISTING
- RAIL PROPOSED
- STRUCTURE
- PROPOSED CONCRETE SHARED PATH
- PROPOSED CONCRETE FOOTPATH
- PROPOSED CWB PATH
- EXISTING PATHS
- EXISTING STREAM
- EXISTING STREAM TO BE REMOVED
- PROPOSED CULVERT
- PROPOSED STREAM DIVERSION/ FLOOD DIVERSION CHANNEL
- ONSITE BORROW SOURCE
- LAND NOT ACCESSIBLE
- SWALE/CUT-OFF DRAIN

PROPOSED RAHUI-COUNTY ROAD CHANGES OUTSIDE THE SCOPE OF THIS NOR

PRELIMINARY NOT FOR CONSTRUCTION

A1 SCALE 1:1000		A3 SCALE 1:2000			
0 10 20 30 40 60 80 100 (m)					
B NEW DESIGNATION BOUNDARY		GD	SW	11.08.17	
A 80% DESIGN		GD	CB	BS	31.05.17
No.	Revision	By	Chk	Appd	Date

Design	C. BELL	31.01.17	Approved For Construction
Drawn	G. DOWN	31.01.17	Date
Dwg Verifier			
Dwg Check			

Scale (A1) 1:1000
Scale (A3) 1:2000
*Refer to Original Hardcopy for Signature

NZ TRANSPORT AGENCY Peka Peka to Otaki Expressway
Fletcher HIGGINS
BECA **TFT** Tonkin+Taylor

Subject:	GENERAL ARRANGEMENT	Discipline:	CIVIL
Title:	LAYOUT PLAN	Drawing No.:	PP20-DR-GN-1063
	SHEET 3 OF 18	Rev.:	B