

3 EXPRESSWAY - MC00 - CH 1600  
G104

2 EXPRESSWAY - MC00 - CH 1200  
G103

1 EXPRESSWAY - MC00 - CH 900  
G103

SPECIMEN DESIGN


Revision	Amendment	Approved	Revision Date
C	FINAL ISSUE	R.J.M.	3 / 11 / 15
D	SPECIMEN DESIGN	R.J.M.	4 / 5 / 16



Project  
 NZ TRANSPORT AGENCY  
 S.H.1 REGION 9 R.P.995/2.738 - 15.423  
 PEKA PEKA TO OTAKI (PP20) EXPRESSWAY - SPECIMEN DESIGN

Designed	Approved	Approved Date
G.COPPARD	R.J.McFADYEN	26 / 6 / 15
Drawn	Scales	
G.COPPARD	AS SHOWN	

Sheet	Project No.	Sheet No.	Revision
EXPRESSWAY CORRIDOR TYPICAL SECTIONS - SHEET 1 of 5	5-C2771.00	C122	D

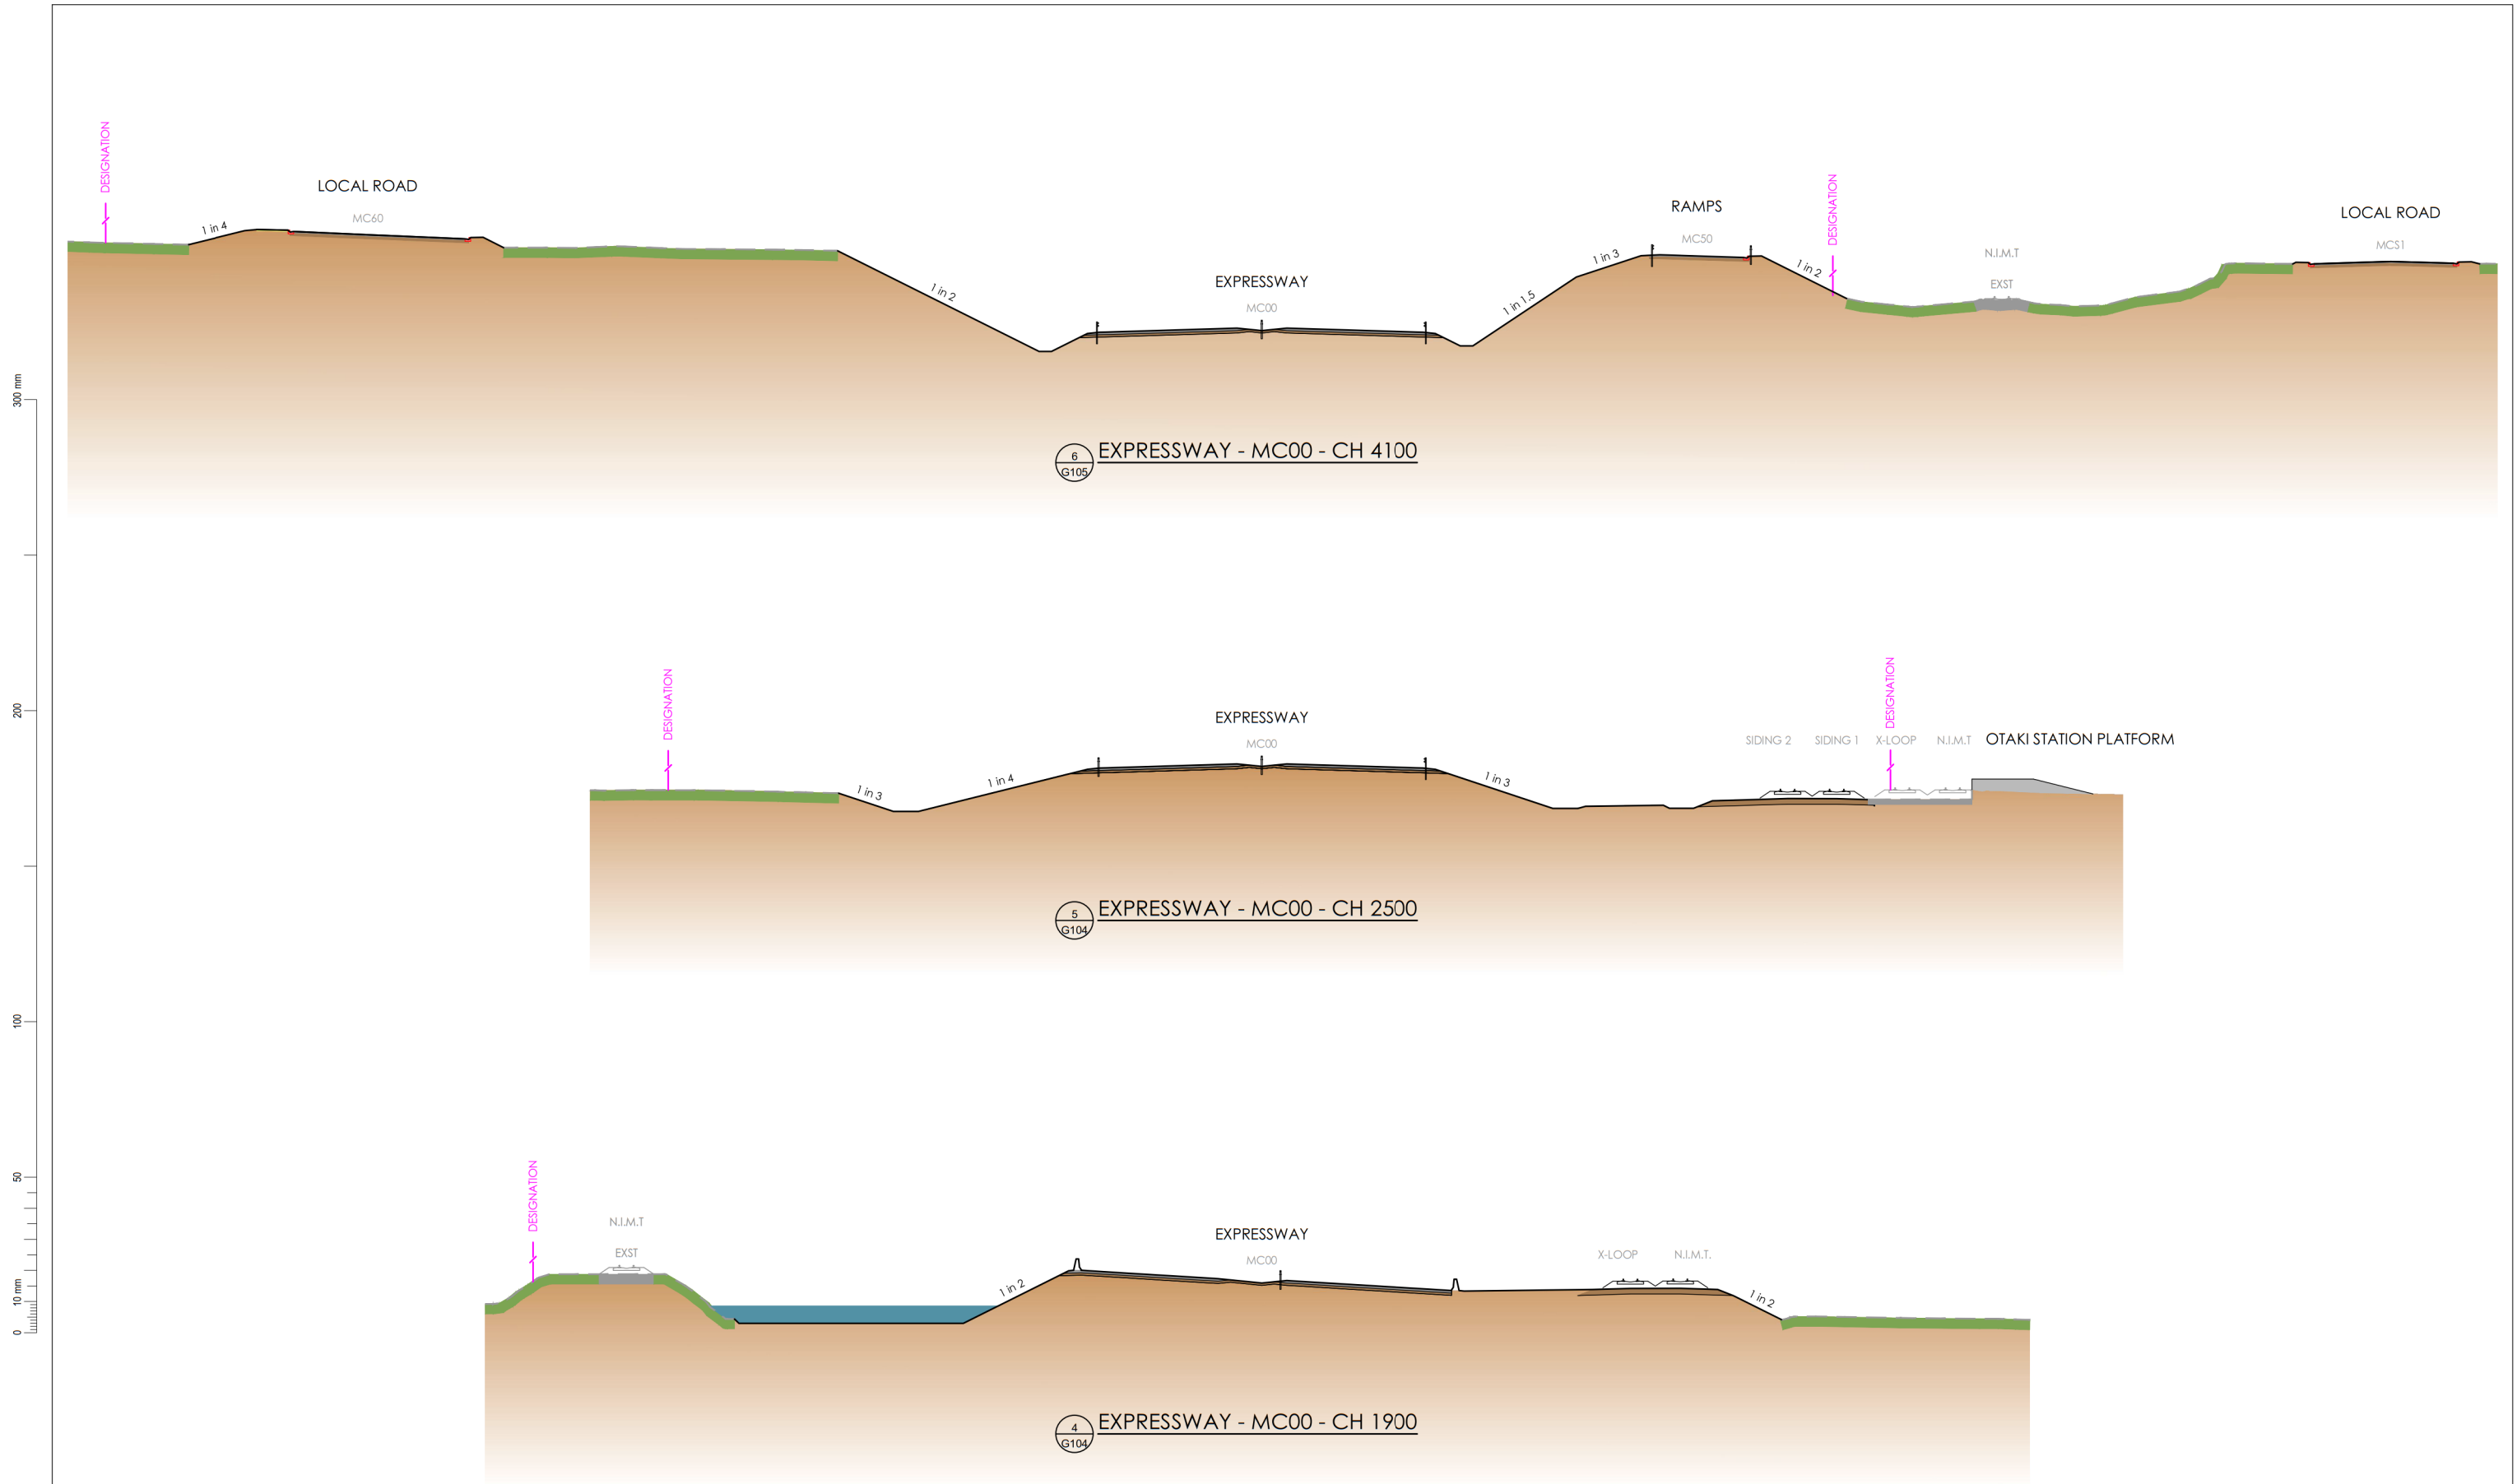

SPECIMEN DESIGN

Revision	Amendment	Approved	Revision Date
C	FINAL ISSUE	R.J.M.	3 / 11 / 15
D	SPECIMEN DESIGN	R.J.M.	4 / 5 / 16



PO Box 12-003  
Wellington 6144  
New Zealand


Project  
NZ TRANSPORT AGENCY  
S.H.1 REGION 9 R.P.995/2.738 - 15.423  
PEKA PEKA TO OTAKI (PP20) EXPRESSWAY - SPECIMEN DESIGN

Sheet  
EXPRESSWAY CORRIDOR  
TYPICAL SECTIONS - SHEET 2 of 5


Designed	Approved	Approved Date
G.COPPARD	R.J.McFADYEN	26 / 6 / 15
Drawn	Scales	Project No.
G.COPPARD	AS SHOWN	5-C2771.00

Sheet No.	Revision
C123	D


300 mm  
200  
100  
50  
10 mm  
0

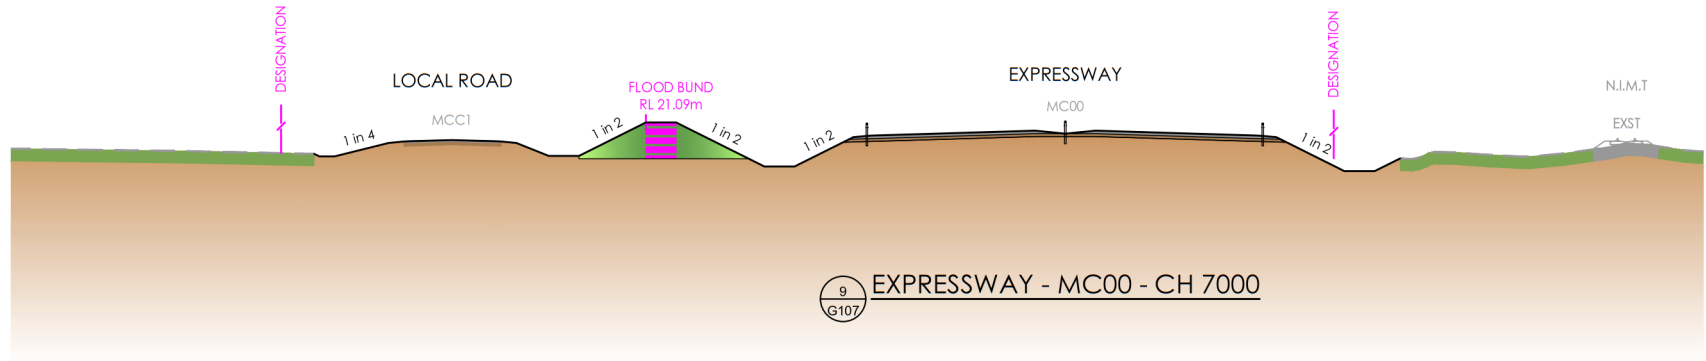

9 EXPRESSWAY - MC00 - CH 7000

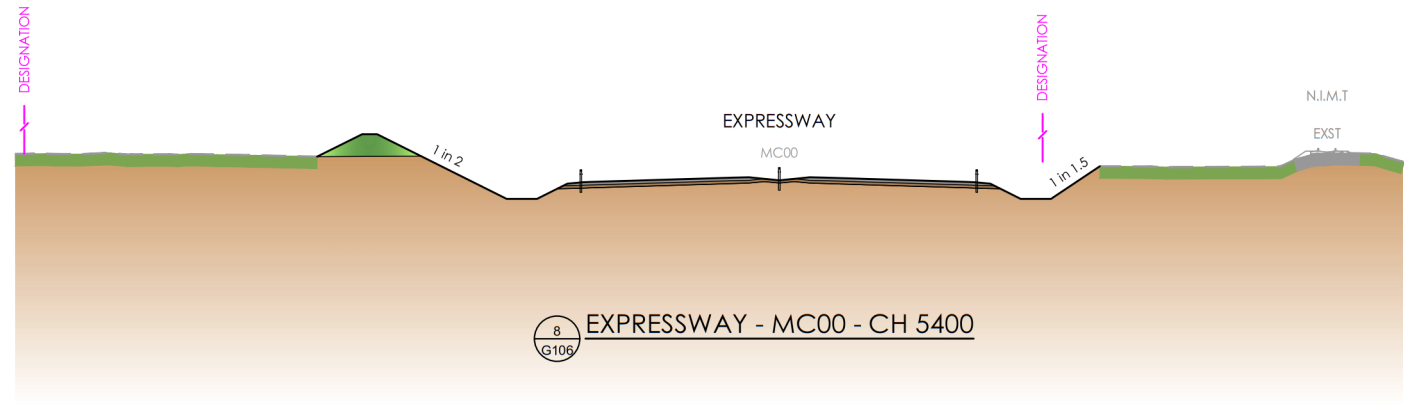

8 EXPRESSWAY - MC00 - CH 5400

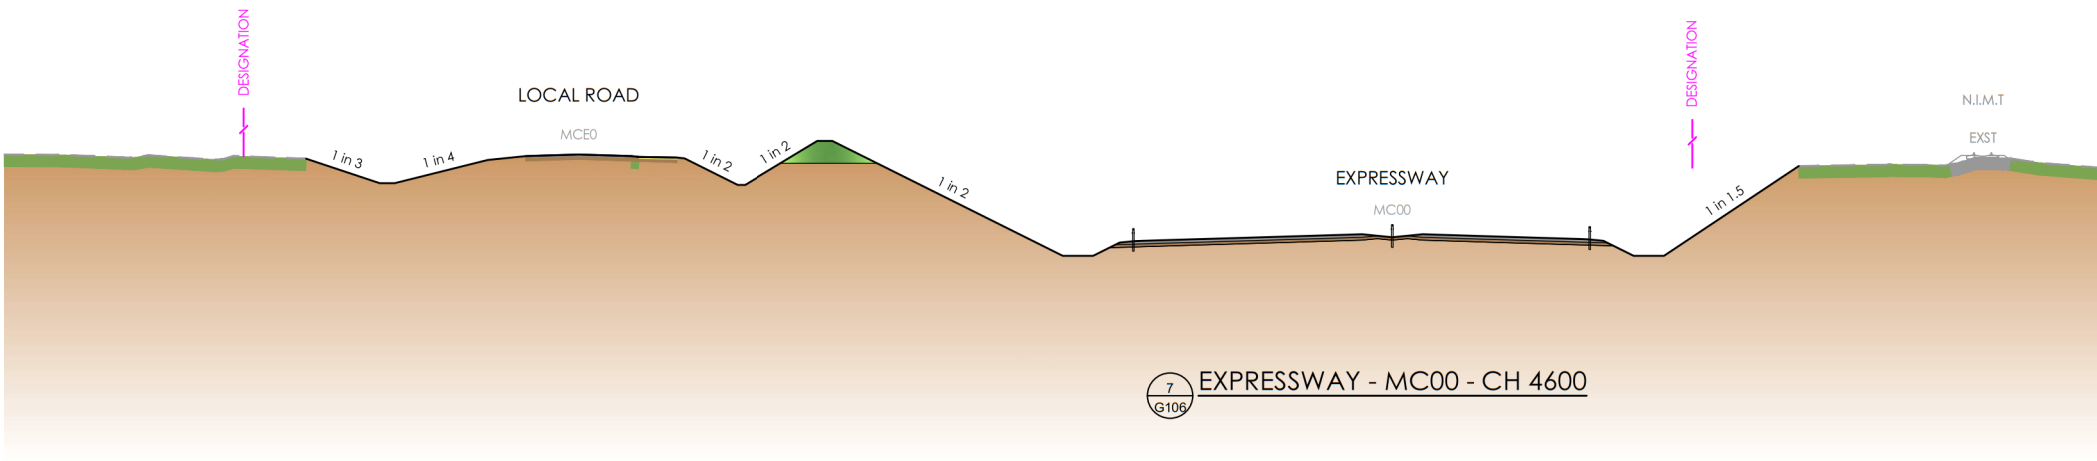

7 EXPRESSWAY - MC00 - CH 4600

SPECIMEN DESIGN


Revision	Amendment	Approved	Revision Date
C	FINAL ISSUE	R.J.M.	3 / 11 / 15
D	SPECIMEN DESIGN	R.J.M.	4 / 5 / 16



Project  
 NZ TRANSPORT AGENCY  
 S.H.1 REGION 9 R.P.995/2.738 - 15.423  
 PEKA PEKA TO OTAKI (PP20) EXPRESSWAY - SPECIMEN DESIGN

Designed	Approved	Approved Date
G.COPPARD	R.J.McFADYEN	26 / 6 / 15
Drawn	Scales	
G.COPPARD	AS SHOWN	

EXPRESSWAY CORRIDOR TYPICAL SECTIONS - SHEET 3 of 5		
Project No.	Sheet No.	Revision
5-C2771.00	C124	D

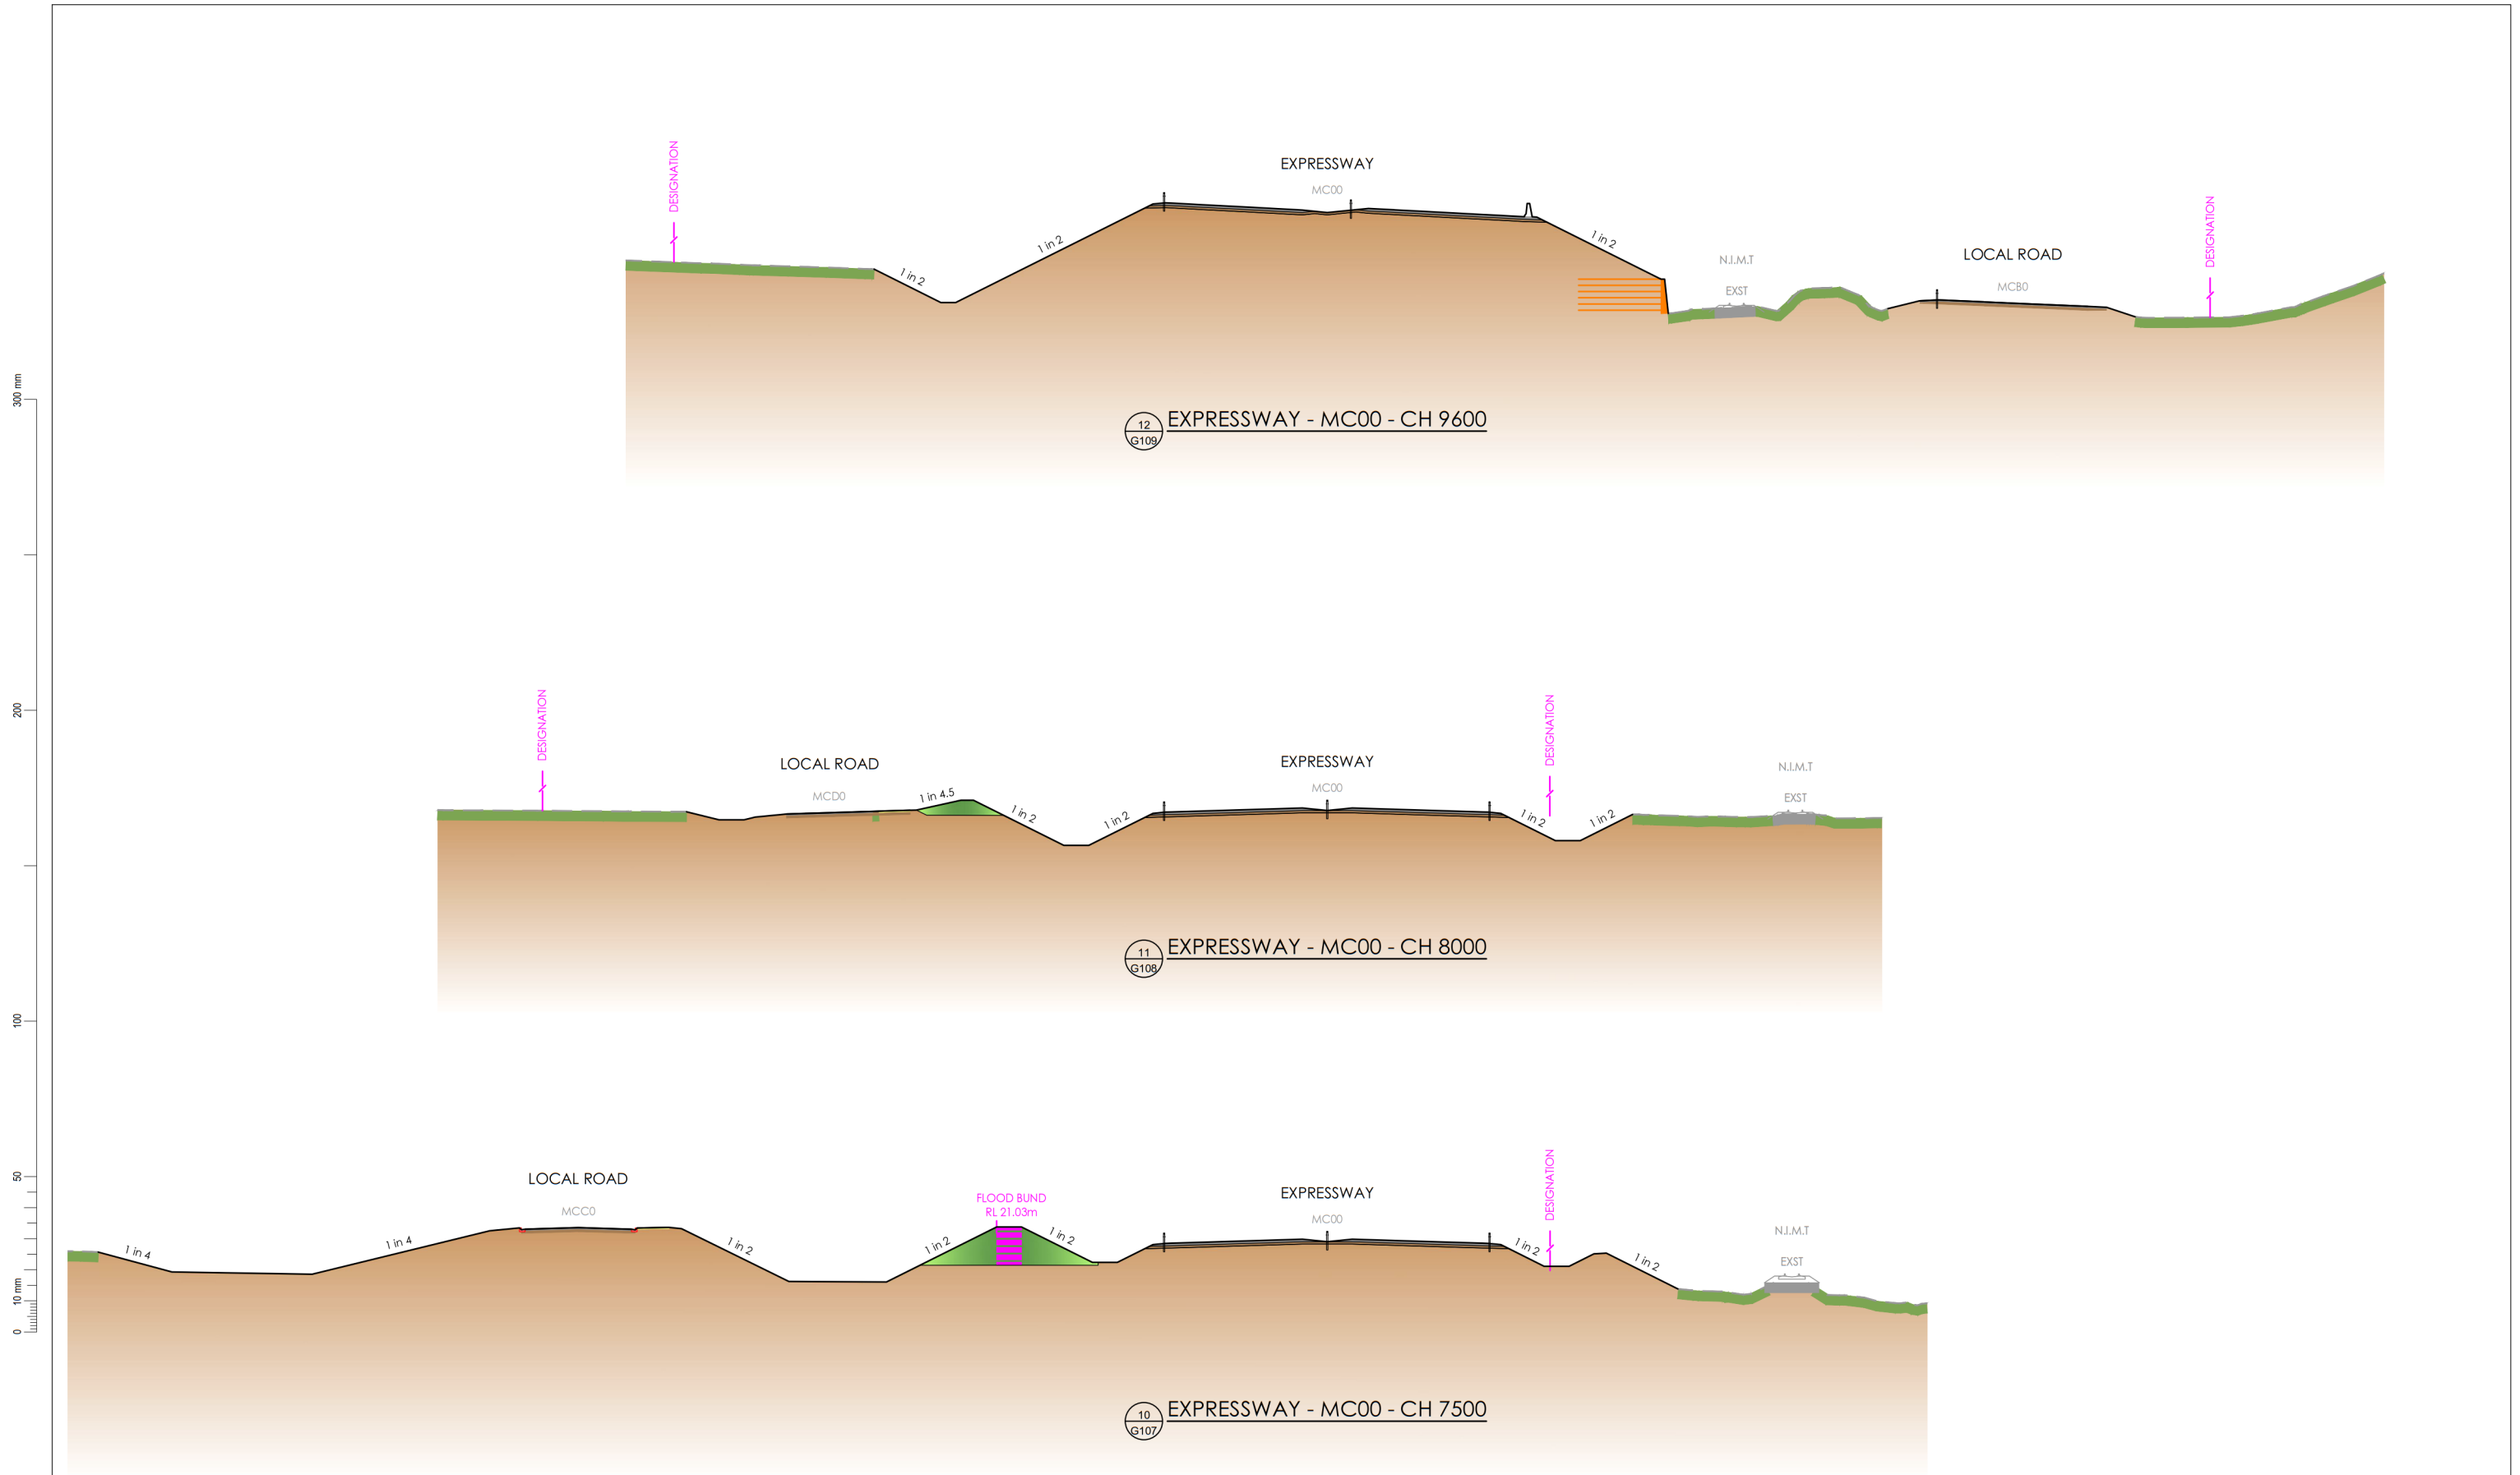

SPECIMEN DESIGN

Revision	Amendment	Approved	Revision Date
C	FINAL ISSUE	R.J.M.	3 / 11 / 15
D	SPECIMEN DESIGN	R.J.M.	4 / 5 / 16






Project  
 NZ TRANSPORT AGENCY  
 S.H.1 REGION 9 R.P.995/2.738 - 15.423  
 PEKA PEKA TO OTAKI (PP20) EXPRESSWAY - SPECIMEN DESIGN

Designed	Approved	Approved Date
G.COPPARD	R.J.McFADYEN	26 / 6 / 15
Drawn	Scales	
G.COPPARD	AS SHOWN	

Sheet		
EXPRESSWAY CORRIDOR TYPICAL SECTIONS - SHEET 4 of 5		
Project No.	Sheet No.	Revision
5-C2771.00	C125	D

300 mm  
200  
100  
50  
10 mm  
0

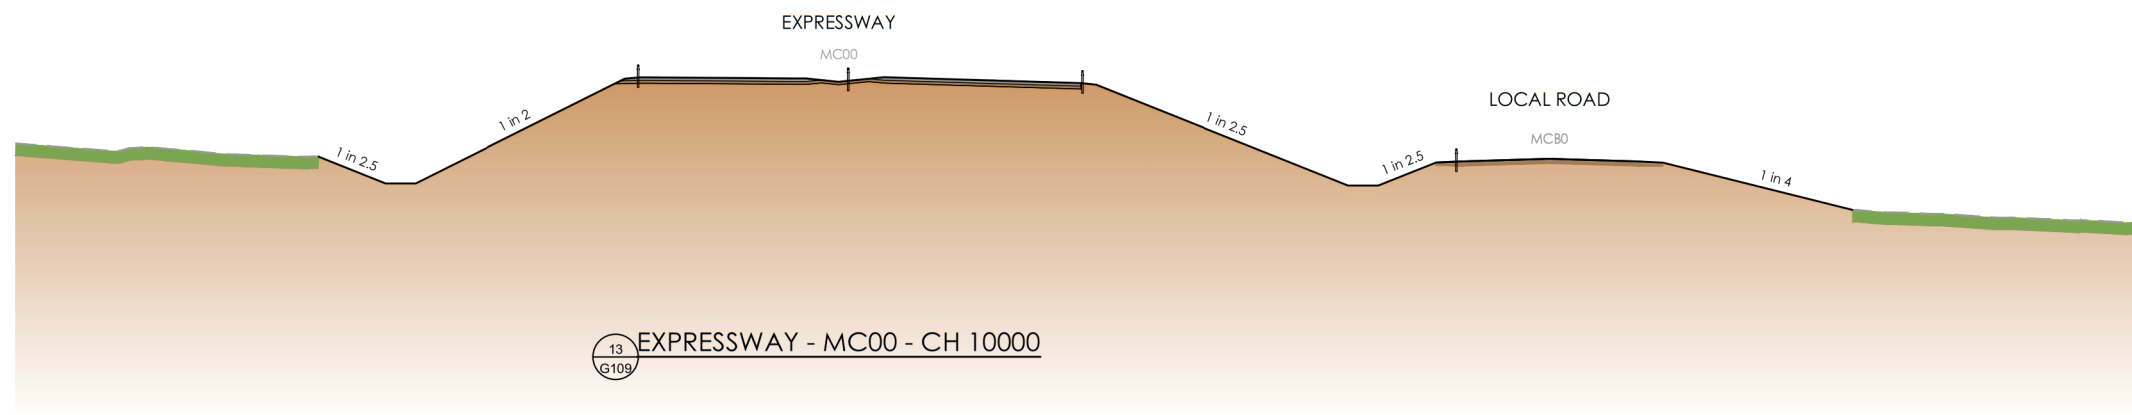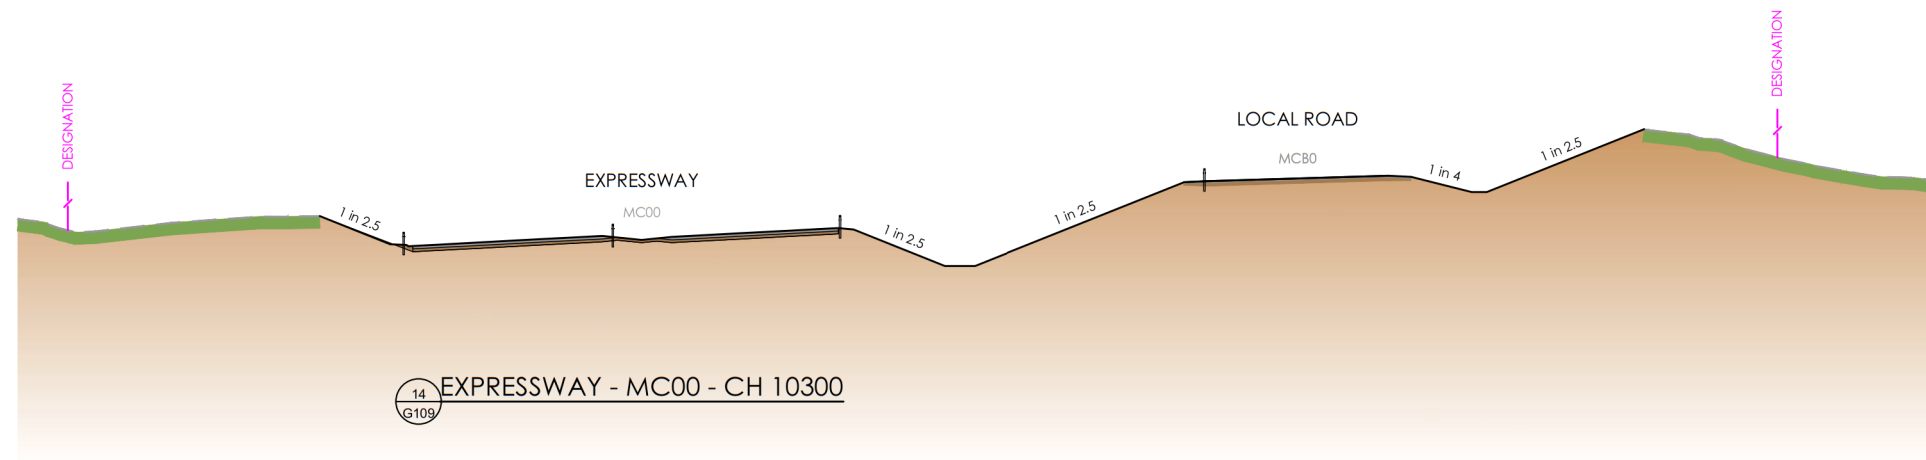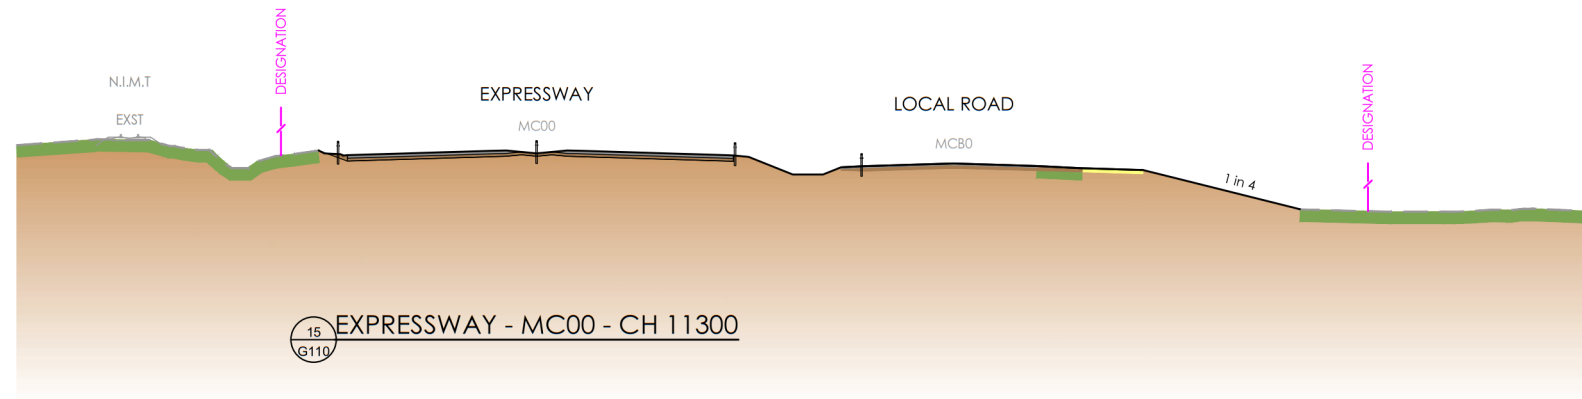

SPECIMEN DESIGN

Revision	Amendment	Approved	Revision Date
C	FINAL ISSUE	R.J.M.	3 / 11 / 15
D	SPECIMEN DESIGN	R.J.M.	4 / 5 / 16



Designed  
G.COPPARD

Approved  
R.J.McFADYEN

Approved Date  
26 / 6 / 15

Project  
NZ TRANSPORT AGENCY  
S.H.1 REGION 9 R.P.995/2.738 - 15.423  
PEKA PEKA TO OTAKI (PP20) EXPRESSWAY - SPECIMEN DESIGN

Sheet  
EXPRESSWAY CORRIDOR  
TYPICAL SECTIONS - SHEET 5 of 5

Drawn G.COPPARD	Scales AS SHOWN
--------------------	--------------------

Project No.	Sheet No.	Revision
5-C2771.00	C126	D