



**EXISTING SERVICES LEGEND:**

GAS MAIN	— GAS —
OVERHEAD POWER	— OH —
UNDERGROUND POWER	— P —
TELECOM CABLE	— S —
SEWER	— W —
WATER	— W —
WATERWAYS	— —
STORM WATER DRAIN	— — — —

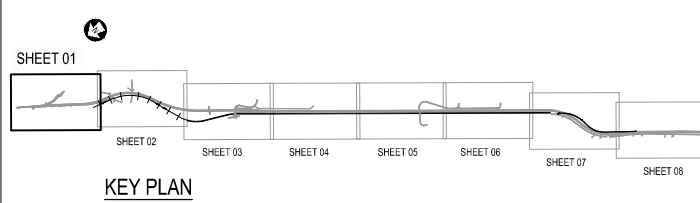


Revision	Amendment	Approved	Revision Date
R1	REVISION FOR SARA	G.M.	15/03/2012

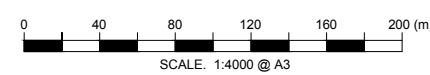

Project  
**NEW ZEALAND TRANSPORT AGENCY**  
**PEKA PEKA TO NORTH OTAKI EXPRESSWAY**  
**SCHEME ASSESSMENT**



Drawn	Designed	Approved	Revision Date
W.D.SILVA		T.COULMAN	09/2011
Project No.	Scale	Drawing No.	
5C1814.00	1:2000(A1), 1:4000(A3)	5/2664/1/5504	

Sheet		Sheet No.	Revision
<b>SERVICES PLAN</b>		SU01	R1
<b>1 OF 8</b>			

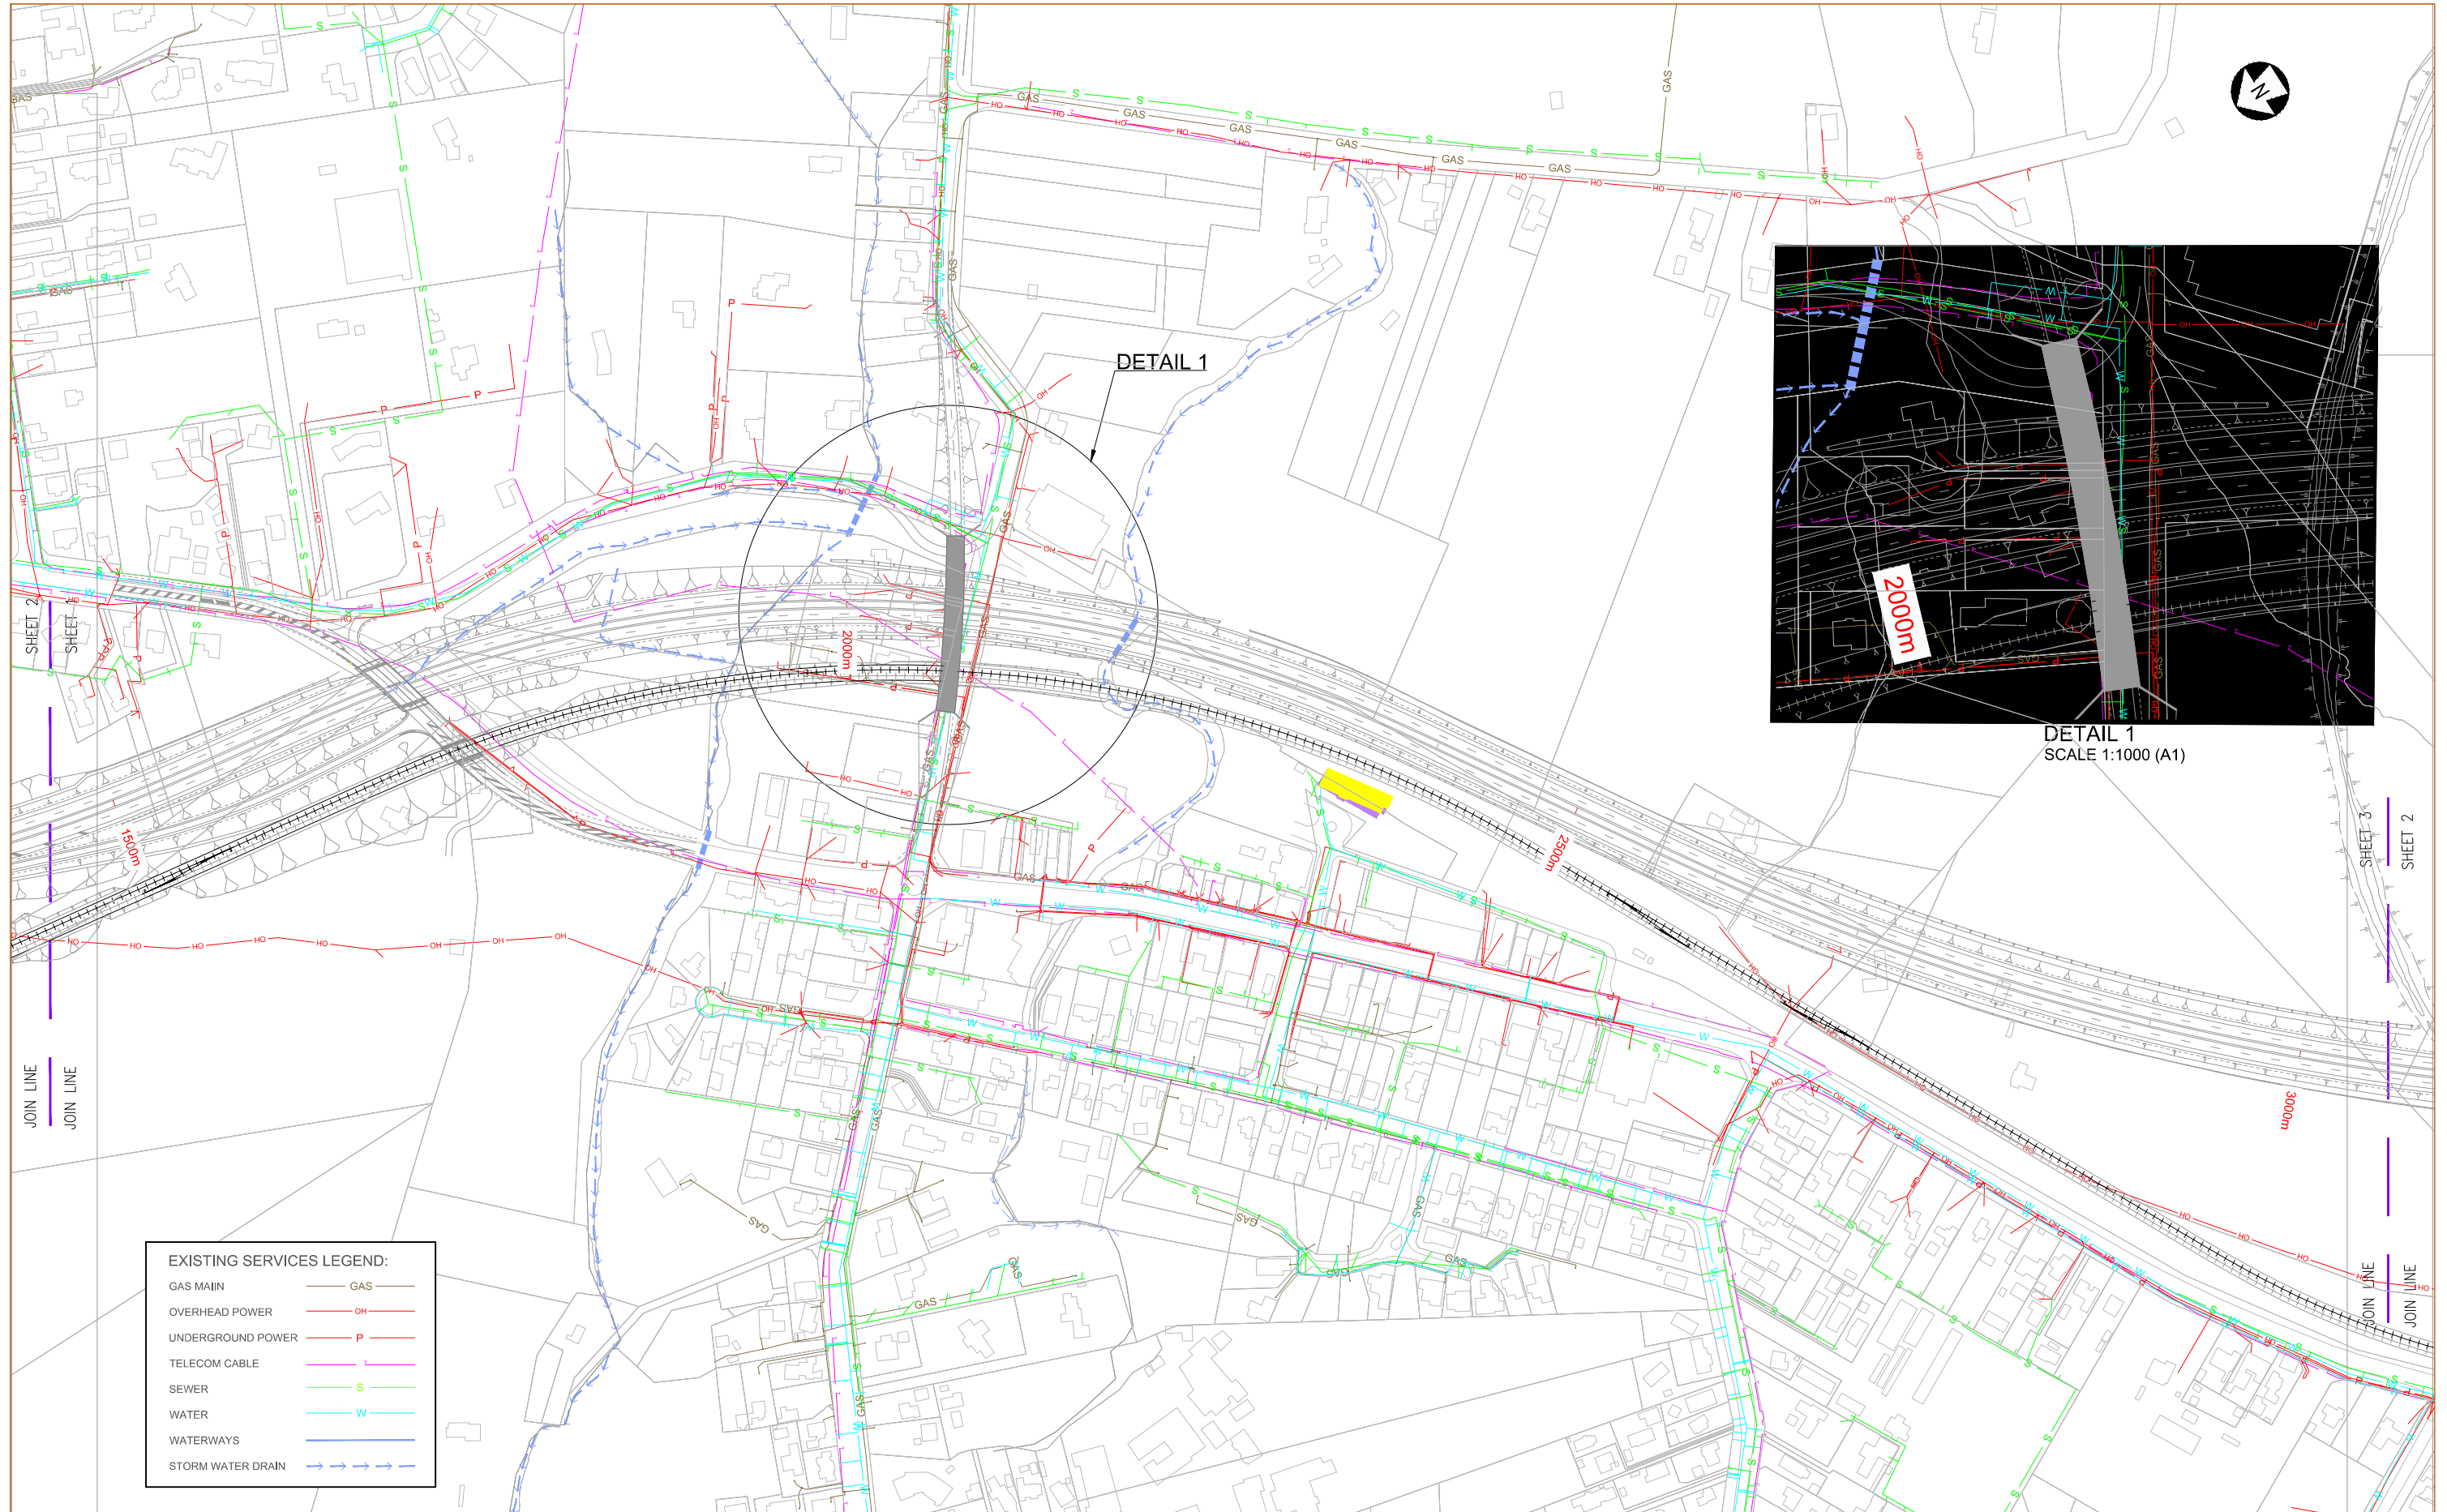

**EXISTING SERVICES LEGEND:**


GAS MAIN	GAS
OVERHEAD POWER	OH
UNDERGROUND POWER	P
TELECOM CABLE	S
SEWER	W
WATER	W
WATERWAYS	W
STORM WATER DRAIN	W

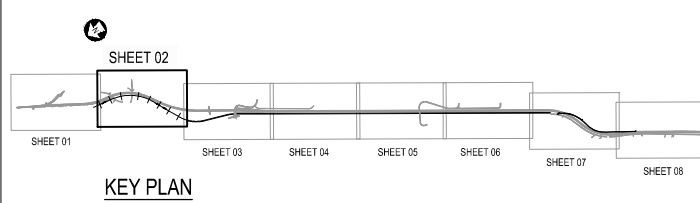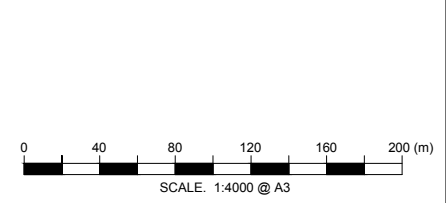

Revision	Amendment	Approved	Revision Date
R1	REVISION FOR SARA	G.M.	15/03/2012





Project NEW ZEALAND TRANSPORT AGENCY PEKA PEKA TO NORTH OTAKI EXPRESSWAY SCHEME ASSESSMENT			
Sheet <b>SERVICES PLAN</b> 2 OF 8			
Drawn W.D.SILVA	Designed T.COULMAN	Approved T.COULMAN	Revision Date 09/2011
Project No. 5C1814.00	Scale 1:2000(A1), 1:4000(A3)	Drawing No. 5/2664/1/5504	Sheet No. SU02
Plot Date 16/03/12 @ 10:47	Revision R1		

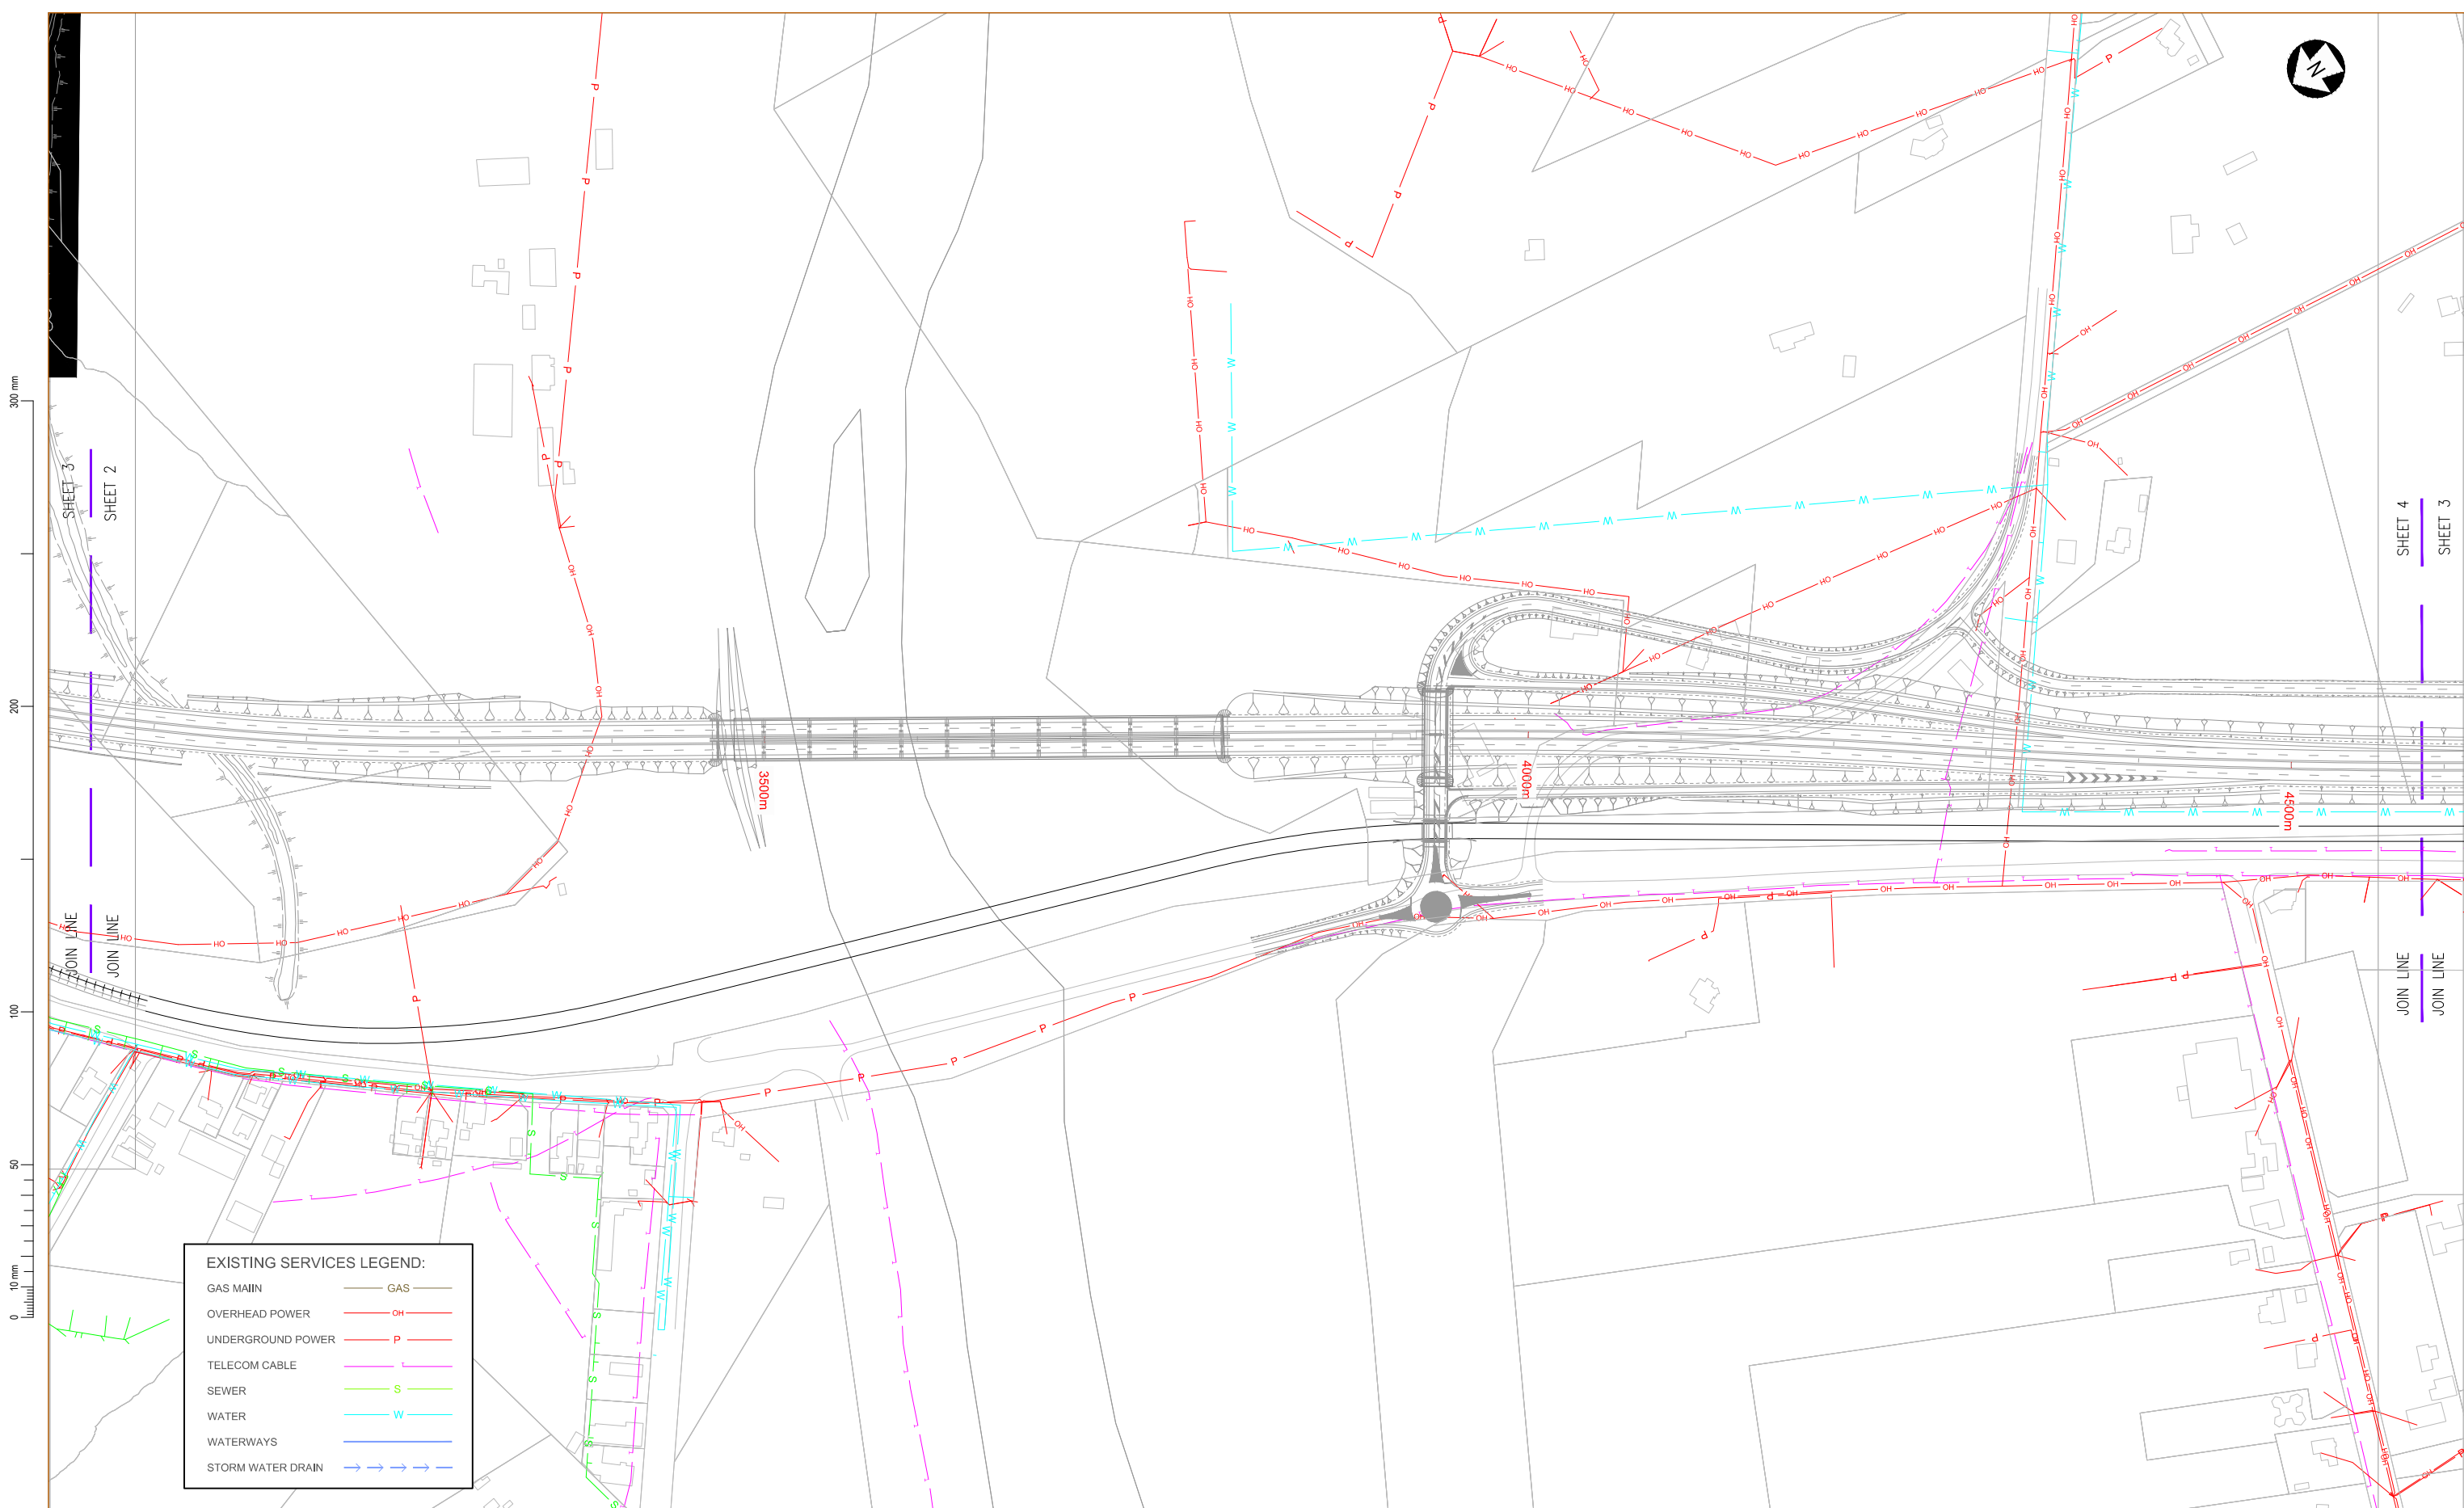

**EXISTING SERVICES LEGEND:**

GAS MAIN	— GAS —
OVERHEAD POWER	— OH —
UNDERGROUND POWER	— P —
TELECOM CABLE	— M —
SEWER	— S —
WATER	— W —
WATERWAYS	— —
STORM WATER DRAIN	—>>>> —

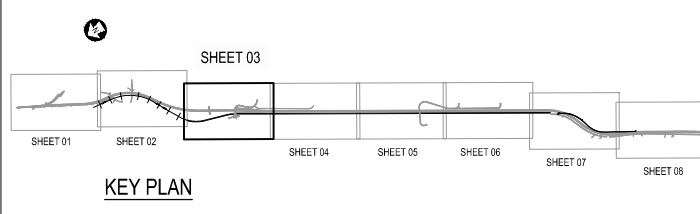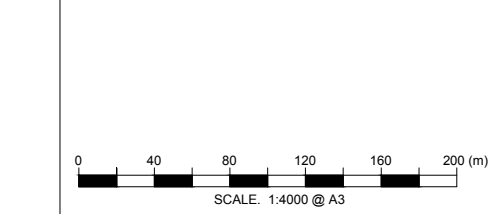

Revision	Amendment	Approved	Revision Date
R1	REVISION FOR SARA	G.M.	15/03/2012




Project NEW ZEALAND TRANSPORT AGENCY PEKA PEKA TO NORTH OTAKI EXPRESSWAY SCHEME ASSESSMENT			
Sheet <b>SERVICES PLAN</b> 3 OF 8			
Drawn W.D.SILVA	Designed T.COULMAN	Approved T.COULMAN	Revision Date 09/2011
Project No. 5C1814.00	Scale 1:2000(A1), 1:4000(A3)	Drawing No. 5/2664/1/5504	Sheet No. SU03
			Revision R1



**EXISTING SERVICES LEGEND:**

GAS MAIN	— GAS —
OVERHEAD POWER	— OH —
UNDERGROUND POWER	— P —
TELECOM CABLE	— T —
SEWER	— S —
WATER	— W —
WATERWAYS	— —
STORM WATER DRAIN	— — — —


300 mm  
200  
100  
50  
0 10 mm  
0 10 mm

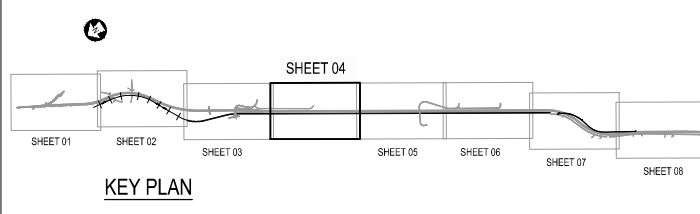

Revision	Amendment	Approved	Revision Date
R1	REVISION FOR SARA	G.M.	15/03/2012





Project			
NEW ZEALAND TRANSPORT AGENCY PEKA PEKA TO NORTH OTAKI EXPRESSWAY SCHEME ASSESSMENT			
Sheet			
SERVICES PLAN 4 OF 8			
Drawn	Designed	Approved	Revision Date
W.D.SILVA	.	T.COULMAN	09/2011
Project No.	Scale	Drawing No.	
5C1814.00	1:2000(A1), 1:4000(A3)	5/2664/1/5504	
Sheet No.	Revision		
SU04	R1		

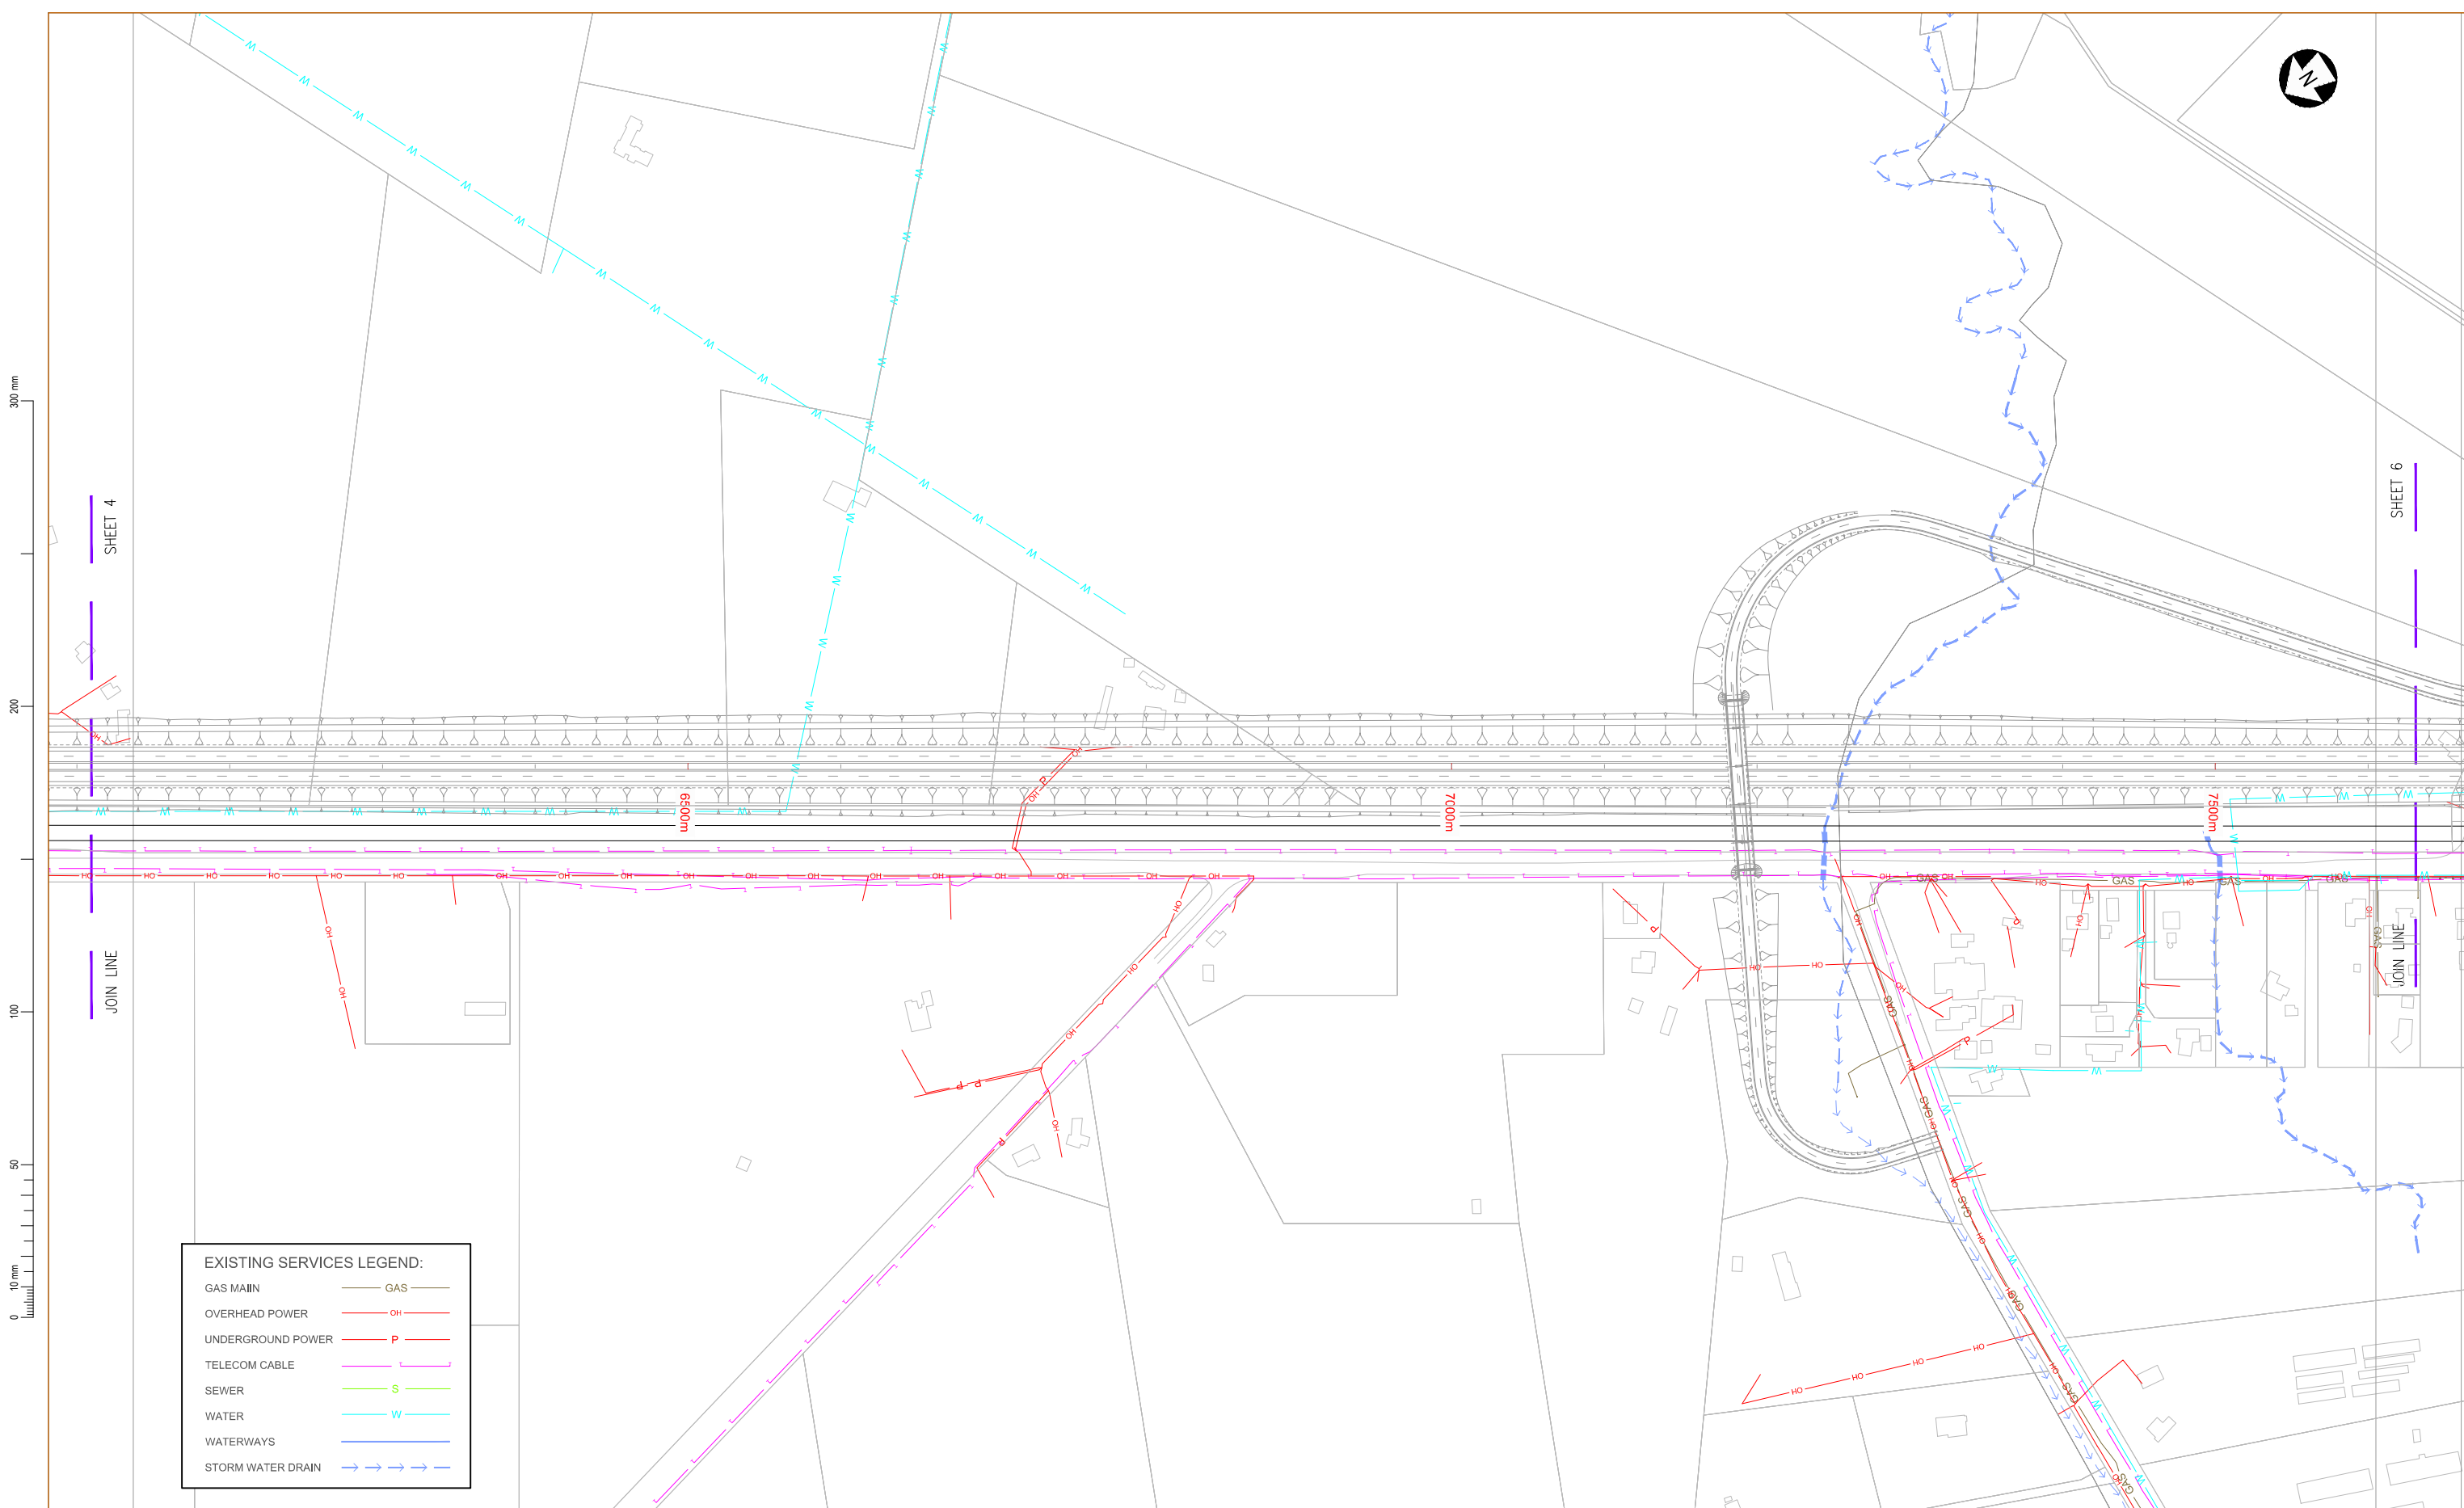

**EXISTING SERVICES LEGEND:**

GAS MAIN	— GAS —
OVERHEAD POWER	— OH —
UNDERGROUND POWER	— P —
TELECOM CABLE	— M —
SEWER	— S —
WATER	— W —
WATERWAYS	— — — —
STORM WATER DRAIN	— — — —

300 mm  
200  
100  
50  
0  
10 mm  
Vertical

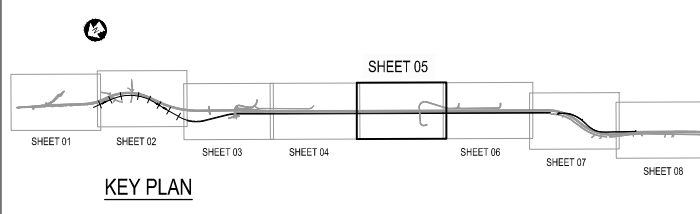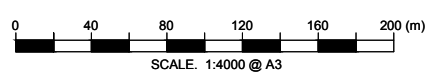

Revision	Amendment	Approved	Revision Date
R1	REVISION FOR SARA	G.M.	15/03/2012




Project  
**NEW ZEALAND TRANSPORT AGENCY**  
**PEKA PEKA TO NORTH OTAKI EXPRESSWAY**  
**SCHEME ASSESSMENT**

Drawn	Designed	Approved	Revision Date
W.D.SILVA		T.COULMAN	09/2011
Project No.	Scale		
5C1814.00	1:2000(A1), 1:4000(A3)		

Sheet	Sheet No.	Revision
<b>SERVICES PLAN</b>		
<b>5 OF 8</b>		
Drawing No.		
5/2664/1/5504		
	SU05	R1





300 mm  
200  
100  
50  
0 10 mm  
Vertical scale bar on the left side of the drawing.

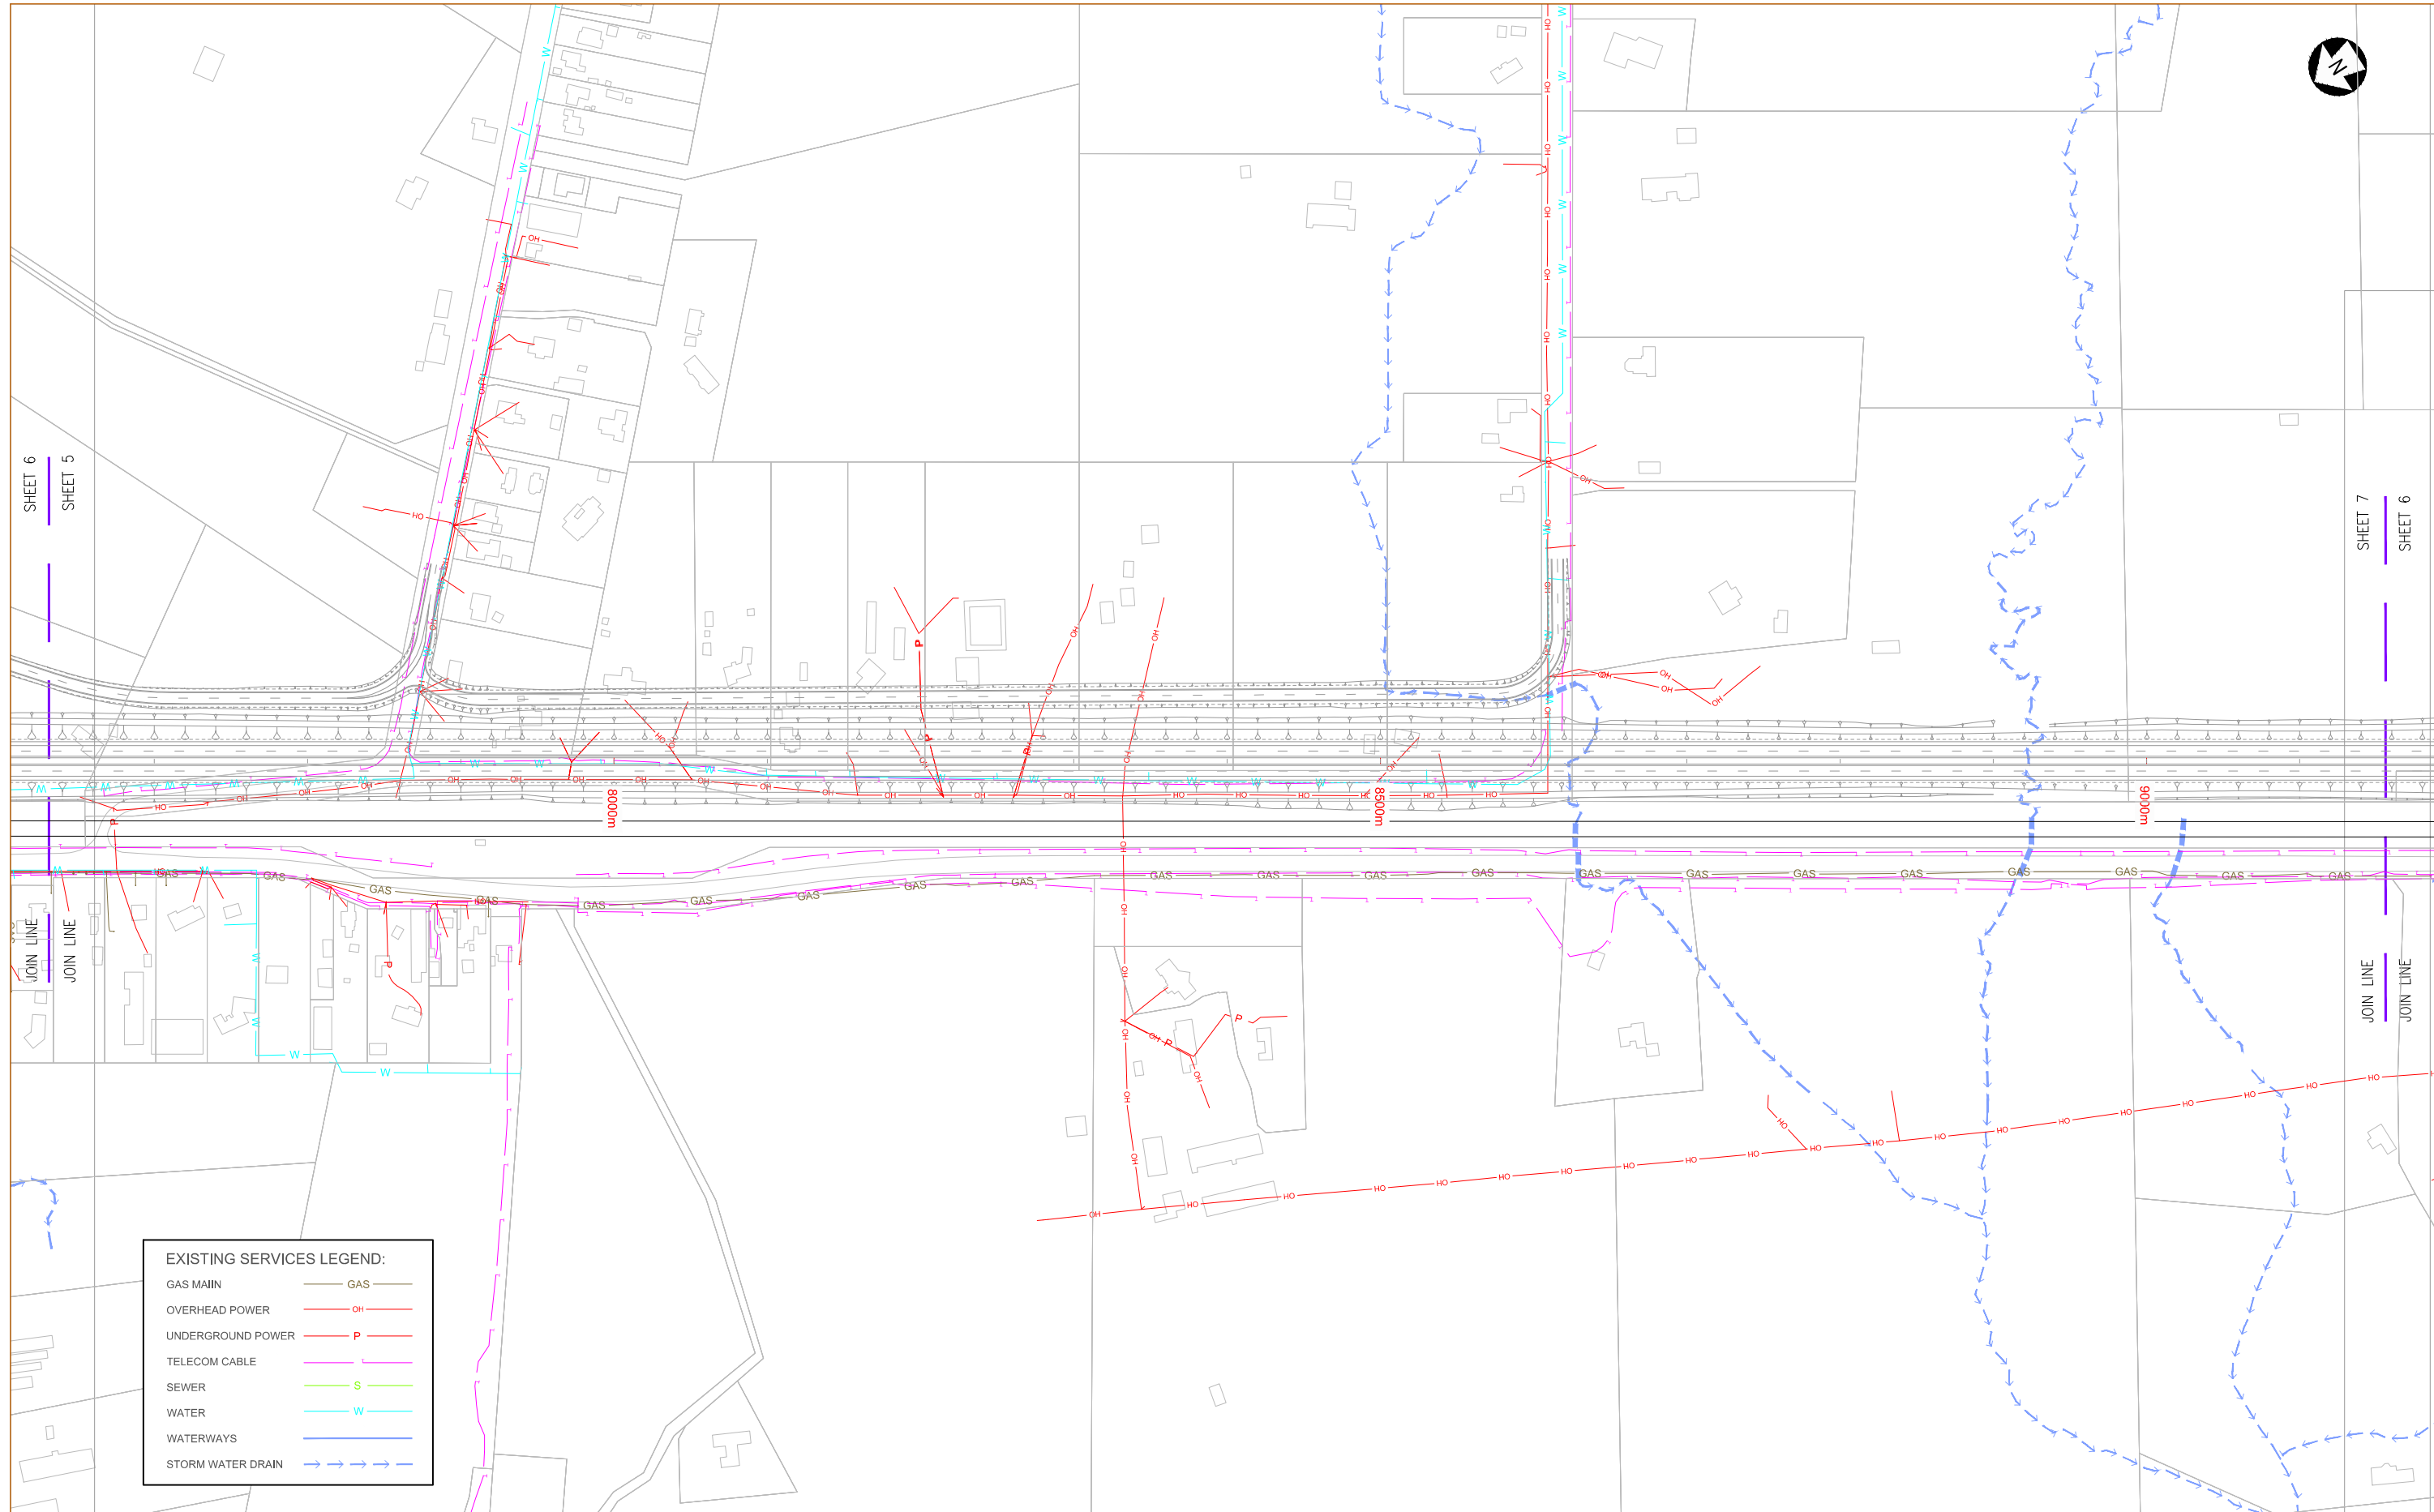

**EXISTING SERVICES LEGEND:**

GAS MAIN	— GAS —
OVERHEAD POWER	— OH —
UNDERGROUND POWER	— P —
TELECOM CABLE	— S —
SEWER	— W —
WATER	— W —
WATERWAYS	— W —
STORM WATER DRAIN	— W —

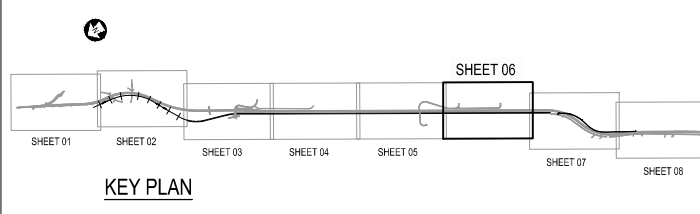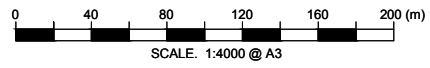


Revision	Amendment	Approved	Revision Date
R1	REVISION FOR SARA	G.M.	15/03/2012



Project  
NEW ZEALAND TRANSPORT AGENCY  
PEKA PEKA TO NORTH OTAKI EXPRESSWAY  
SCHEME ASSESSMENT

Drawn	Designed	Approved	Revision Date
W.D.SILVA		T.COULMAN	09/2011
Project No.	Scale		
5C1814.00	1:2000(A1), 1:4000(A3)		



Sheet	Sheet No.	Revision
SERVICES PLAN 6 OF 8	SU06	R1

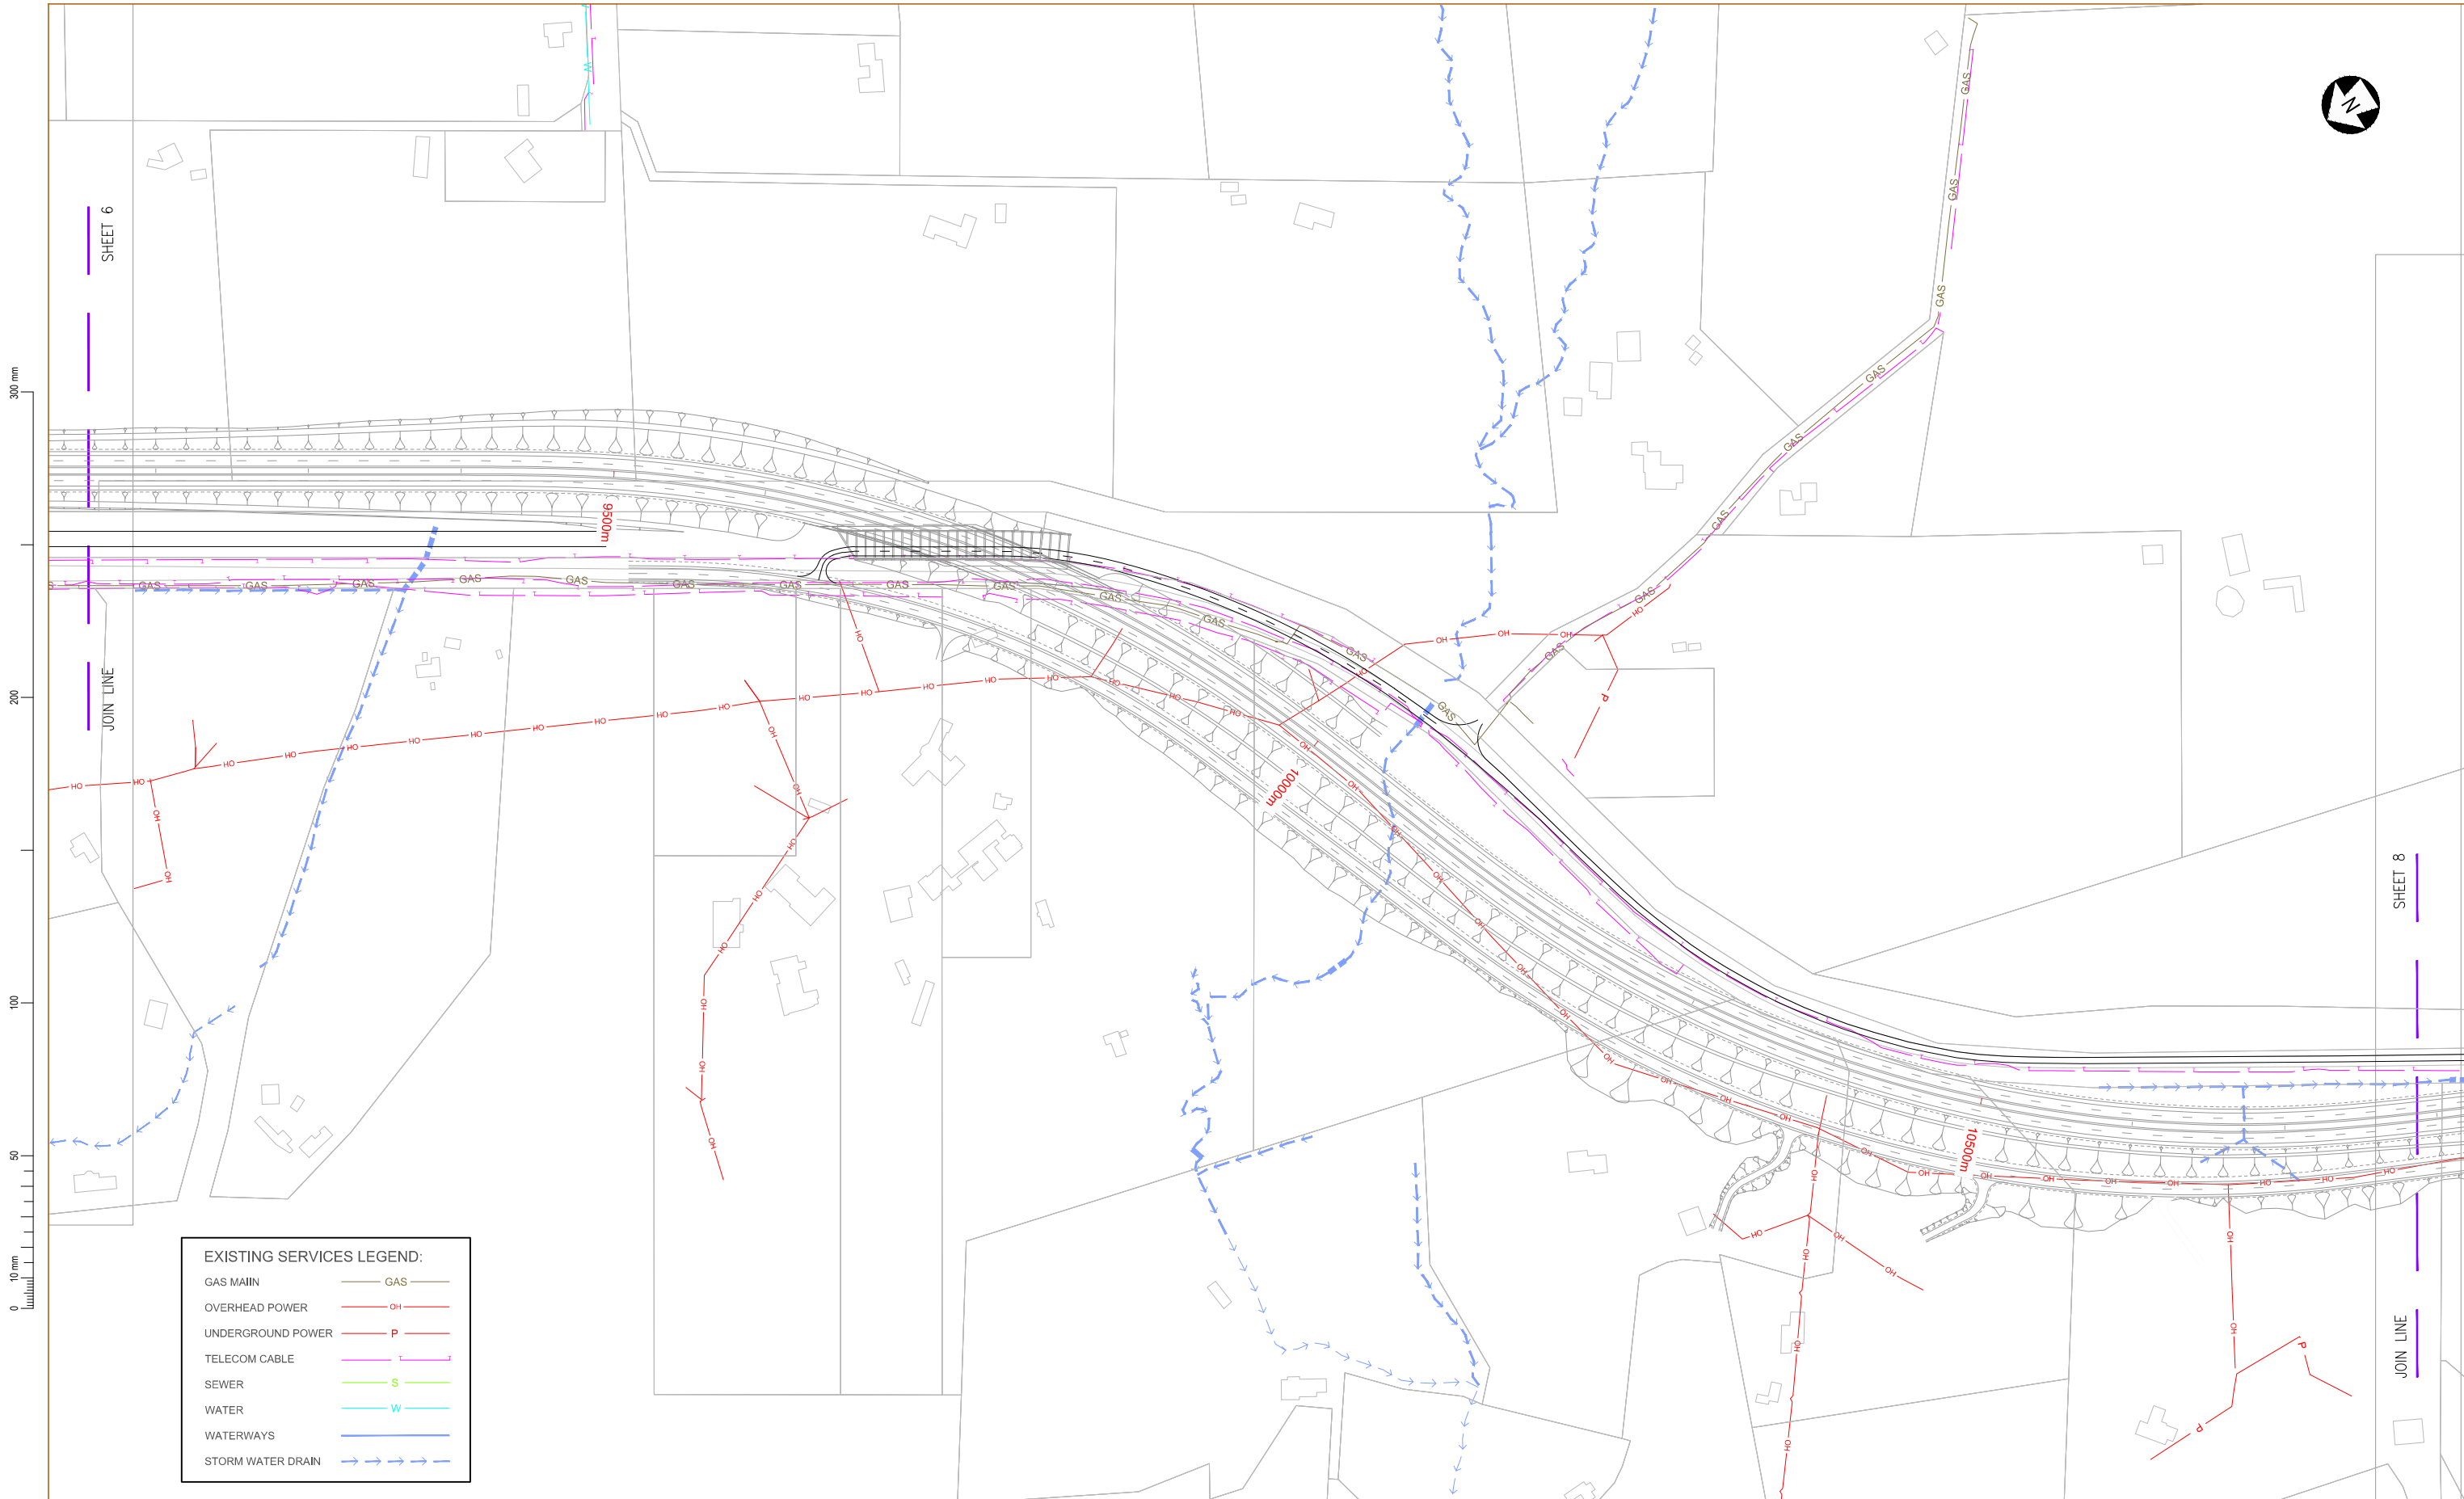

300 mm  
200  
100  
50  
0 10 mm  
Vertical scale bar on the left side of the drawing.

**EXISTING SERVICES LEGEND:**

GAS MAIN	— GAS —
OVERHEAD POWER	— OH —
UNDERGROUND POWER	— P —
TELECOM CABLE	— S —
SEWER	— W —
WATER	— W —
WATERWAYS	— W —
STORM WATER DRAIN	— SD —

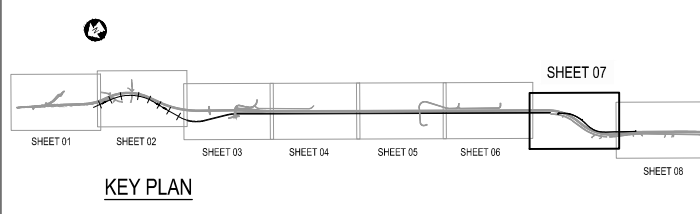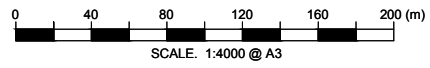


Revision	Amendment	Approved	Revision Date
R1	REVISION FOR SARA	G.M.	15/03/2012



Project			
NEW ZEALAND TRANSPORT AGENCY PEKA PEKA TO NORTH OTAKI EXPRESSWAY SCHEME ASSESSMENT			
Sheet			
SERVICES PLAN 7 OF 8			
Drawn	Designed	Approved	Revision Date
W.D.SILVA	.	T.COULMAN	09/2011
Project No.	Scale	Drawing No.	
5C1814.00	1:2000(A1), 1:4000(A3)	5/2664/1/5504	
Sheet No.	Revision		
SU07	R1		





300 mm  
200  
100  
50  
0 10 mm  
Vertical scale bar on the left side of the drawing.

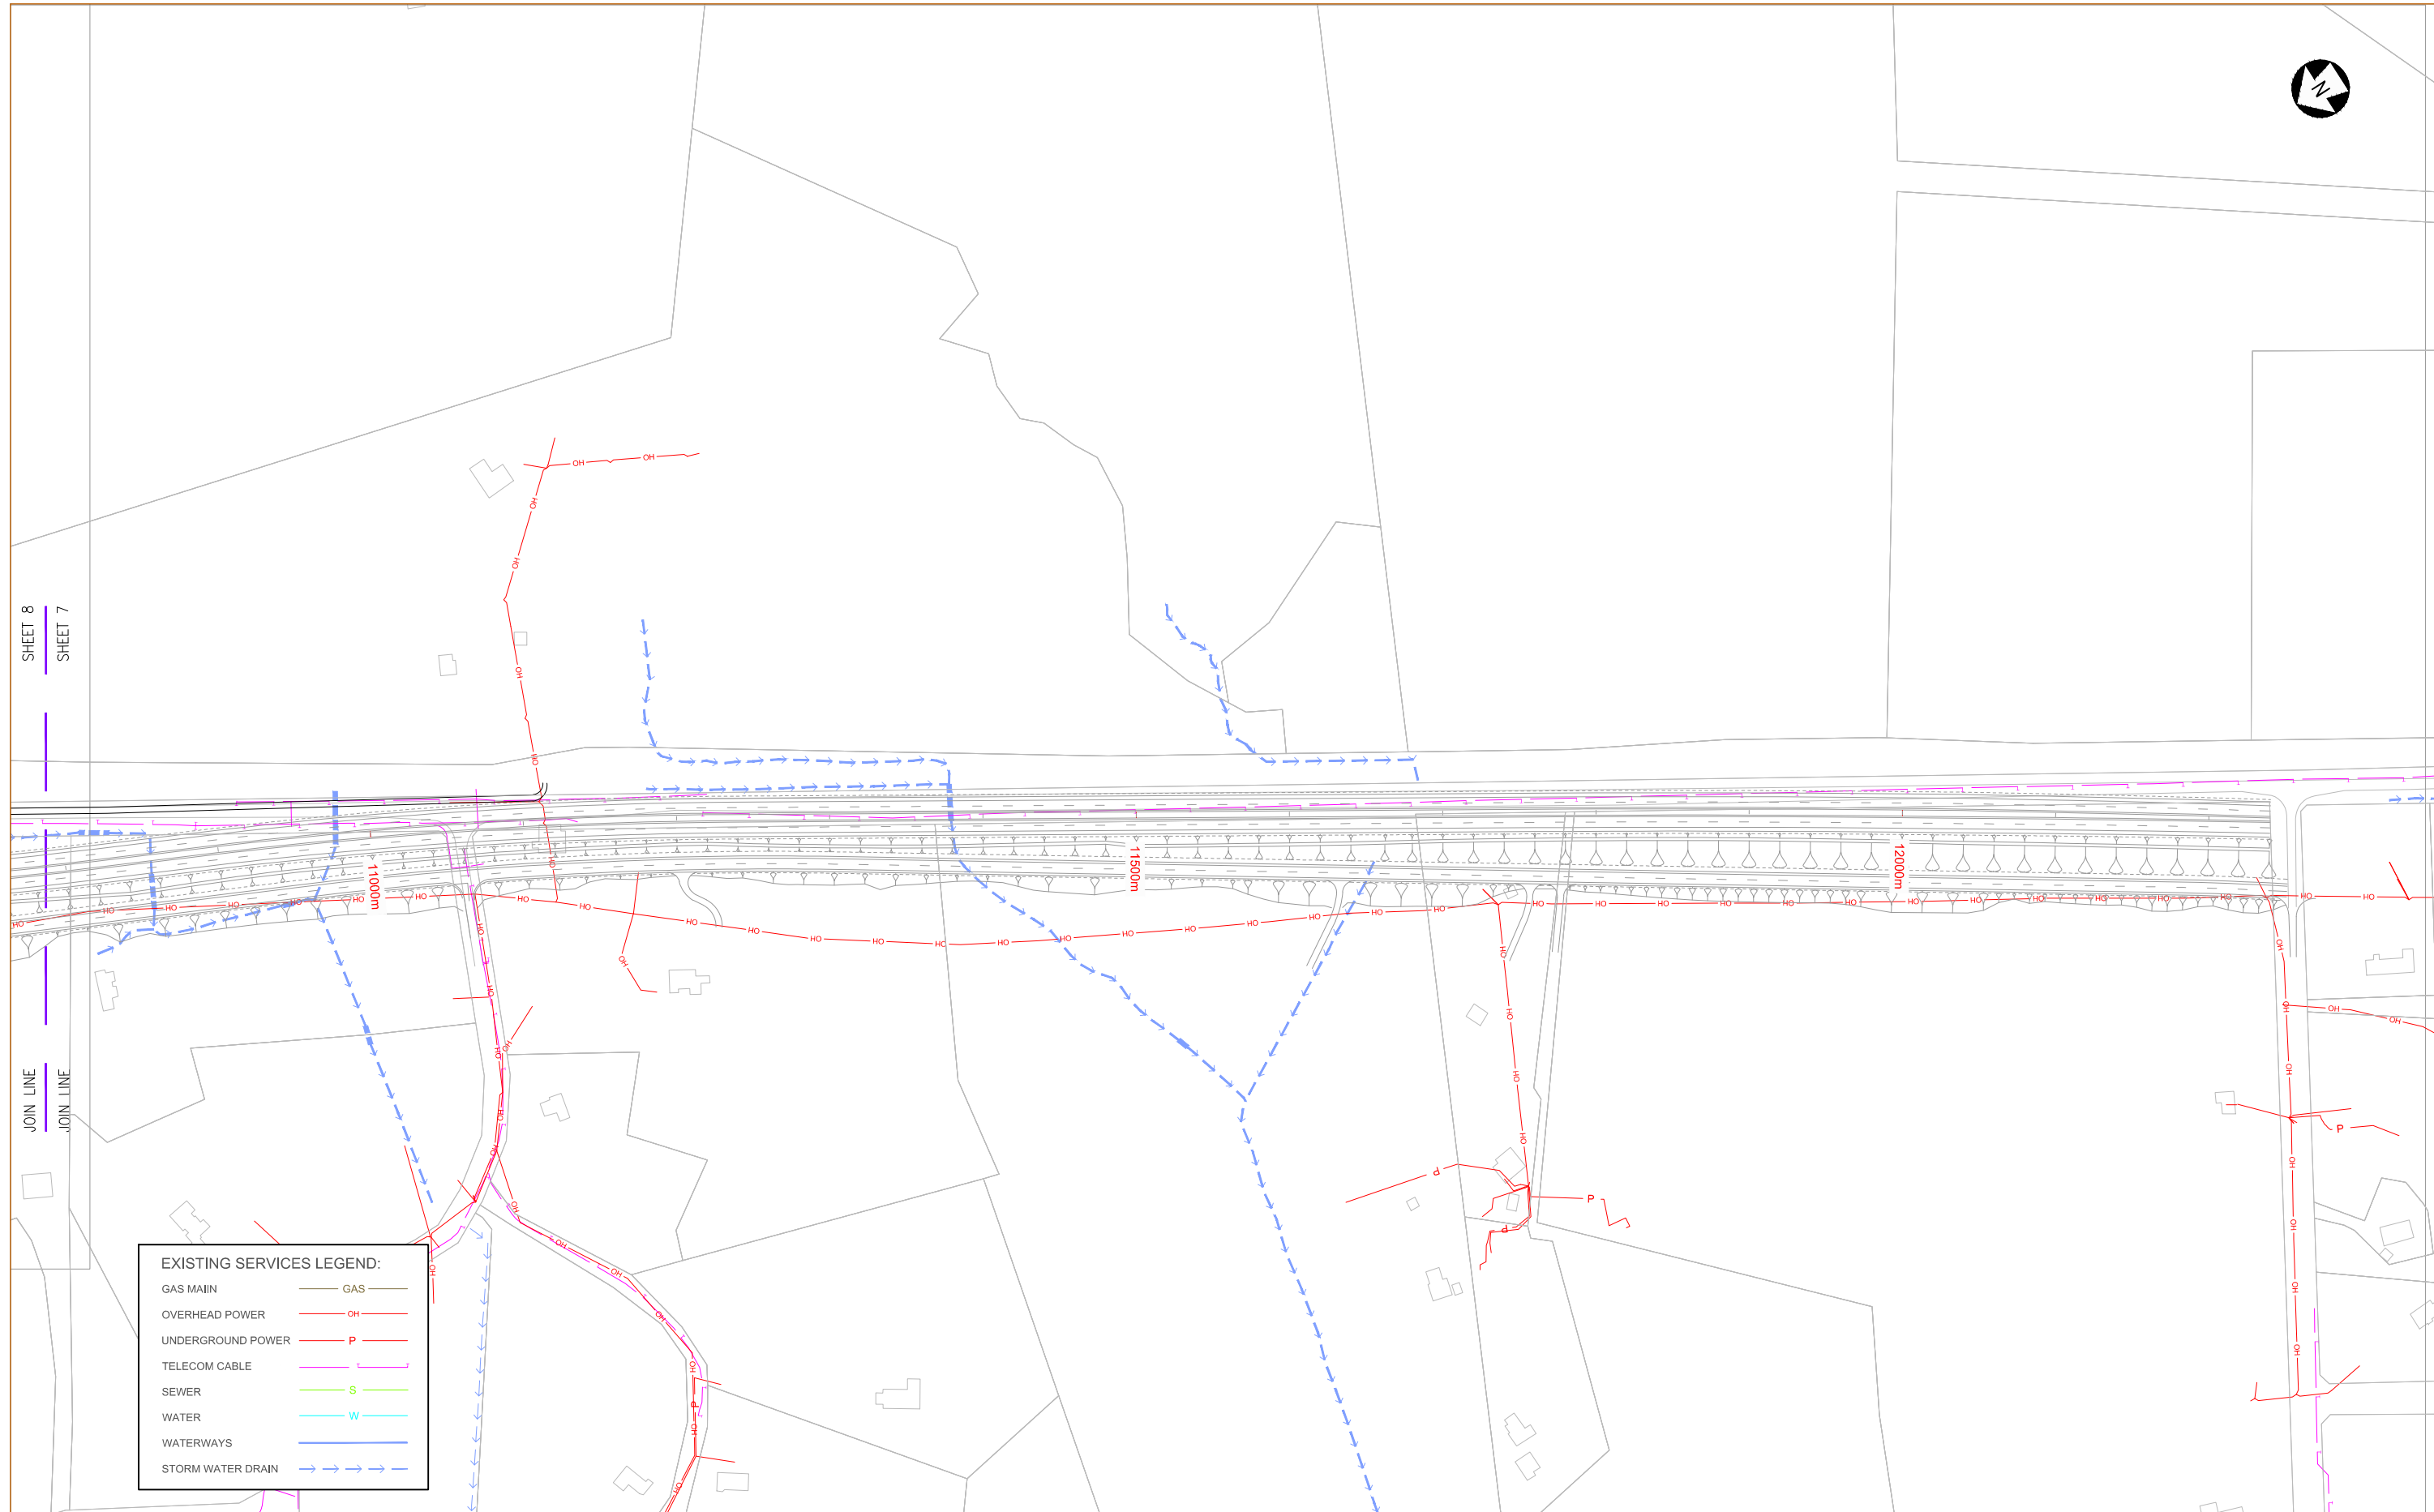

**EXISTING SERVICES LEGEND:**

GAS MAIN	— GAS —
OVERHEAD POWER	— OH —
UNDERGROUND POWER	— P —
TELECOM CABLE	— S —
SEWER	— W —
WATER	— W —
WATERWAYS	— W —
STORM WATER DRAIN	— SD —

JOIN LINE  
JOIN LINE

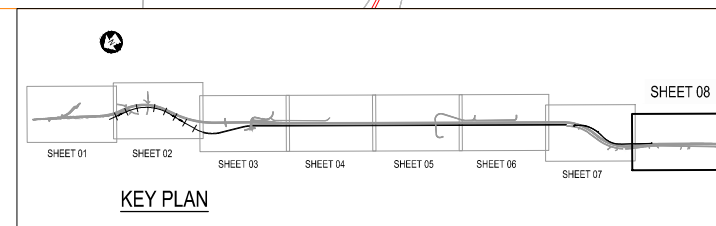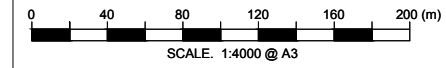

Revision	Amendment	Approved	Revision Date
R1	REVISION FOR SARA	G.M.	15/03/2012



Project NEW ZEALAND TRANSPORT AGENCY PEKA PEKA TO NORTH OTAKI EXPRESSWAY SCHEME ASSESSMENT			
Sheet <b>SERVICES PLAN</b> 8 OF 8			
Drawn W.D.SILVA	Designed T.COULMAN	Approved G.M.	Revision Date 09/2011
Project No. 5C1814.00	Scale 1:2000(A1), 1:4000(A3)	Drawing No. 5/2664/1/5504	Sheet No. / Revision SU08 / R1