


300 mm
200
100
50
10 mm
0

LEGEND

- WATERWAYS
- PROPOSED STORMWATER BASINS
- EXISTING VEGETATION TO BE RETAINED
- PROPOSED NATIVE SCREENING PLANTING OF VARYING HEIGHTS
- PROPOSED GRASS
- PROPOSED LOW GROWING AMENITY PLANTING
- PROPOSED VEGETATED SWALE
- LOCAL ACCESS WAYS
- OPPORTUNITY FOR OFF-ROAD WALKING/CYCLE FACILITY WITH BRIDLEWAY WHERE APPROPRIATE
- PROPOSED SHARED PATH (PART OF PEKAPEKA TO OTAKI PROJECT)
- EXISTING WALKING AND/OR CYCLING PATH
- PROPOSED BUNDING
- PROPOSED CROSSING OR THRESHOLD POINT

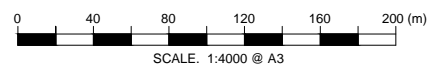


Revision	Amendment	Approved	Revision Date
R1	REVISION FOR SARA	GM	15-03-12



Drawn	Designed	Approved	Revision Date
T. COX	T. COX	T. COULMAN	09/2011
Project No.	Scale		Revision
5C1814.00	1:2000(A1), 1:4000(A3)		5/2664/1/5504

Project NEW ZEALAND TRANSPORT AGENCY PEKA PEKA TO NORTH OTAKI EXPRESSWAY SCHEME ASSESSMENT			
Sheet DRAWING KEY SHEET 1 OF 9			
Sheet No.	Revision		
LA00	R1		

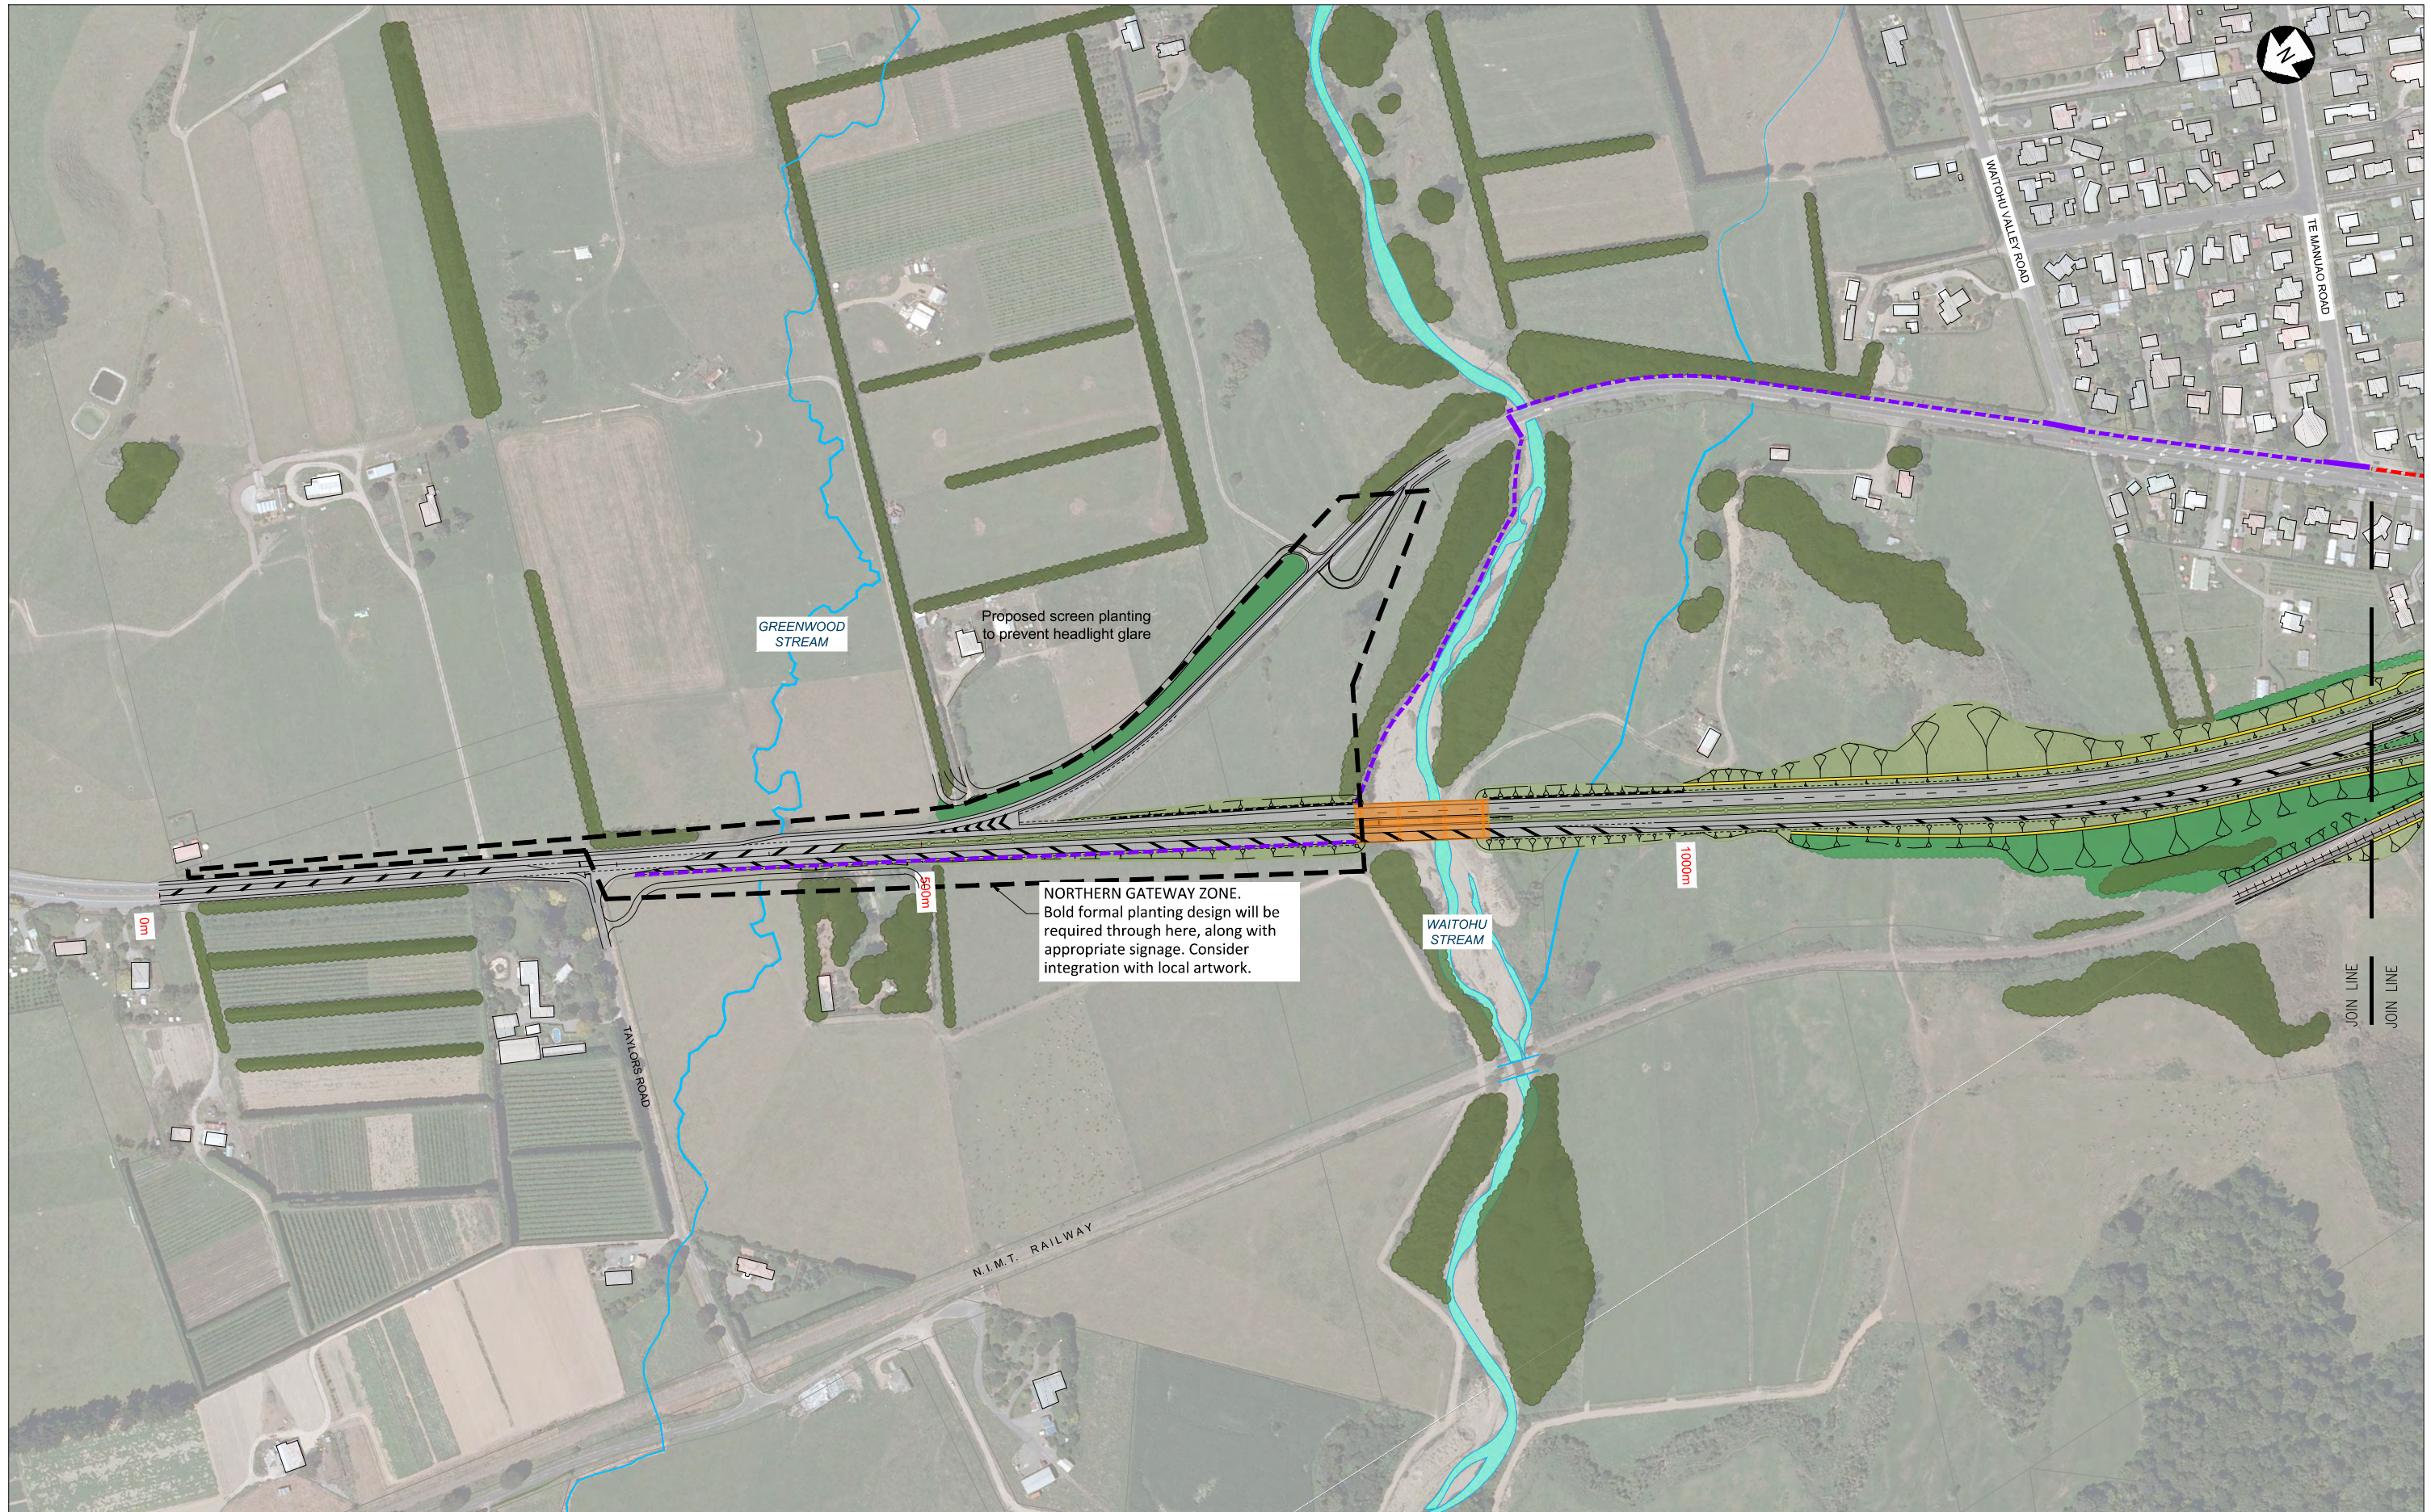

NORTHERN GATEWAY ZONE.
 Bold formal planting design will be required through here, along with appropriate signage. Consider integration with local artwork.

Proposed screen planting to prevent headlight glare

GREENWOOD STREAM

WAITOHU STREAM

N.I.M.T. RAILWAY

TAYLOR ROAD

WATCHAI VALE ROAD

TE MANUKO ROAD

0 10 mm 50 100 200 300 mm

JOIN LINE
 JOIN LINE

Revision	Amendment	Approved	Revision Date
R1	REVISION FOR SARA	GM	15-03-12



Project
 NEW ZEALAND TRANSPORT AGENCY
 PEKA PEKA TO NORTH OTAKI EXPRESSWAY
 SCHEME ASSESSMENT


Drawn	Designed	Approved	Revision Date
T. COX	T. COX	T. COULMAN	09/2011

Sheet
LANDSCAPE PLAN
SHEET 2 OF 9

Project No. 5C1814.00
 Scale 1:2000(A1), 1:4000(A3)

Drawing No. 5/2664/1/5504


Sheet No. LA01
 Revision R1

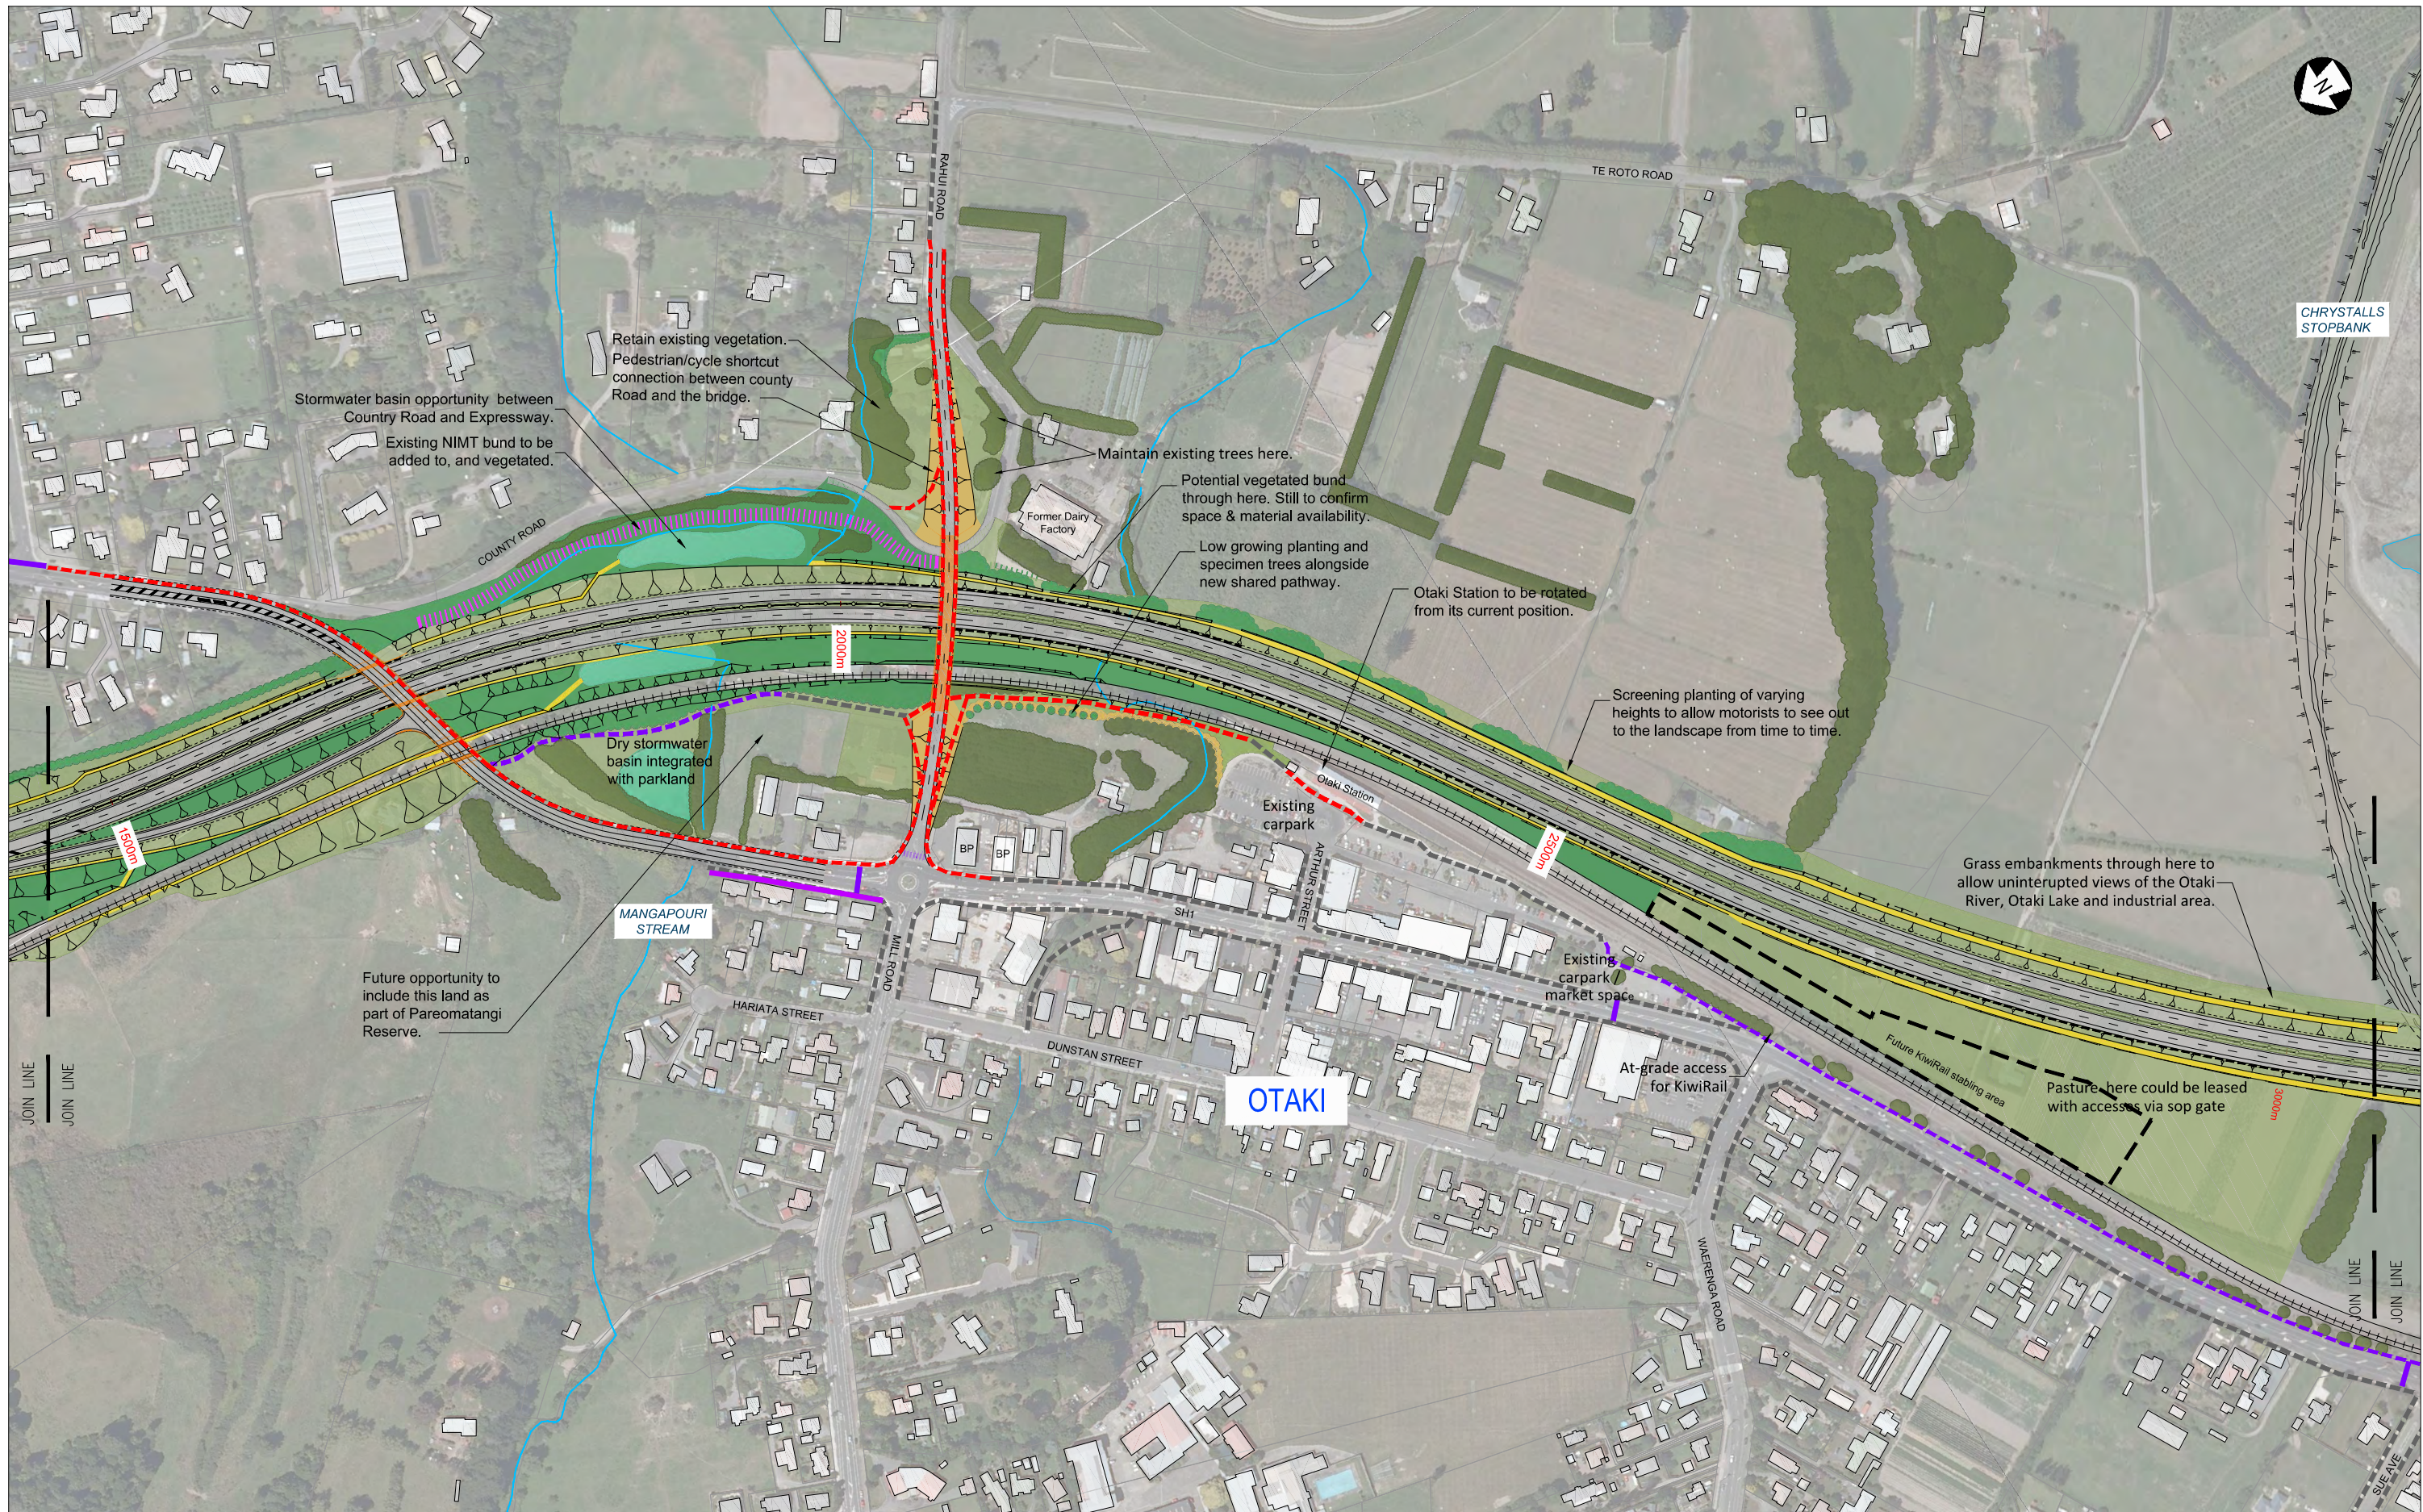

Revision	Amendment	Approved	Revision Date
R1	REVISION FOR SARA	GM	15-03-12



Project NEW ZEALAND TRANSPORT AGENCY PEKA PEKA TO NORTH OTAKI EXPRESSWAY SCHEME ASSESSMENT			
Sheet LANDSCAPE PLAN SHEET 3 OF 9			
Drawn T. COX	Designed T. COX	Approved T. COULMAN	Revision Date 09/2011
Project No. 5C1814.00	Scale 1:2000(A1), 1:4000(A3)	Drawing No. 5/2664/1/5504	Sheet No. LA02
Revision R1			Revision R1

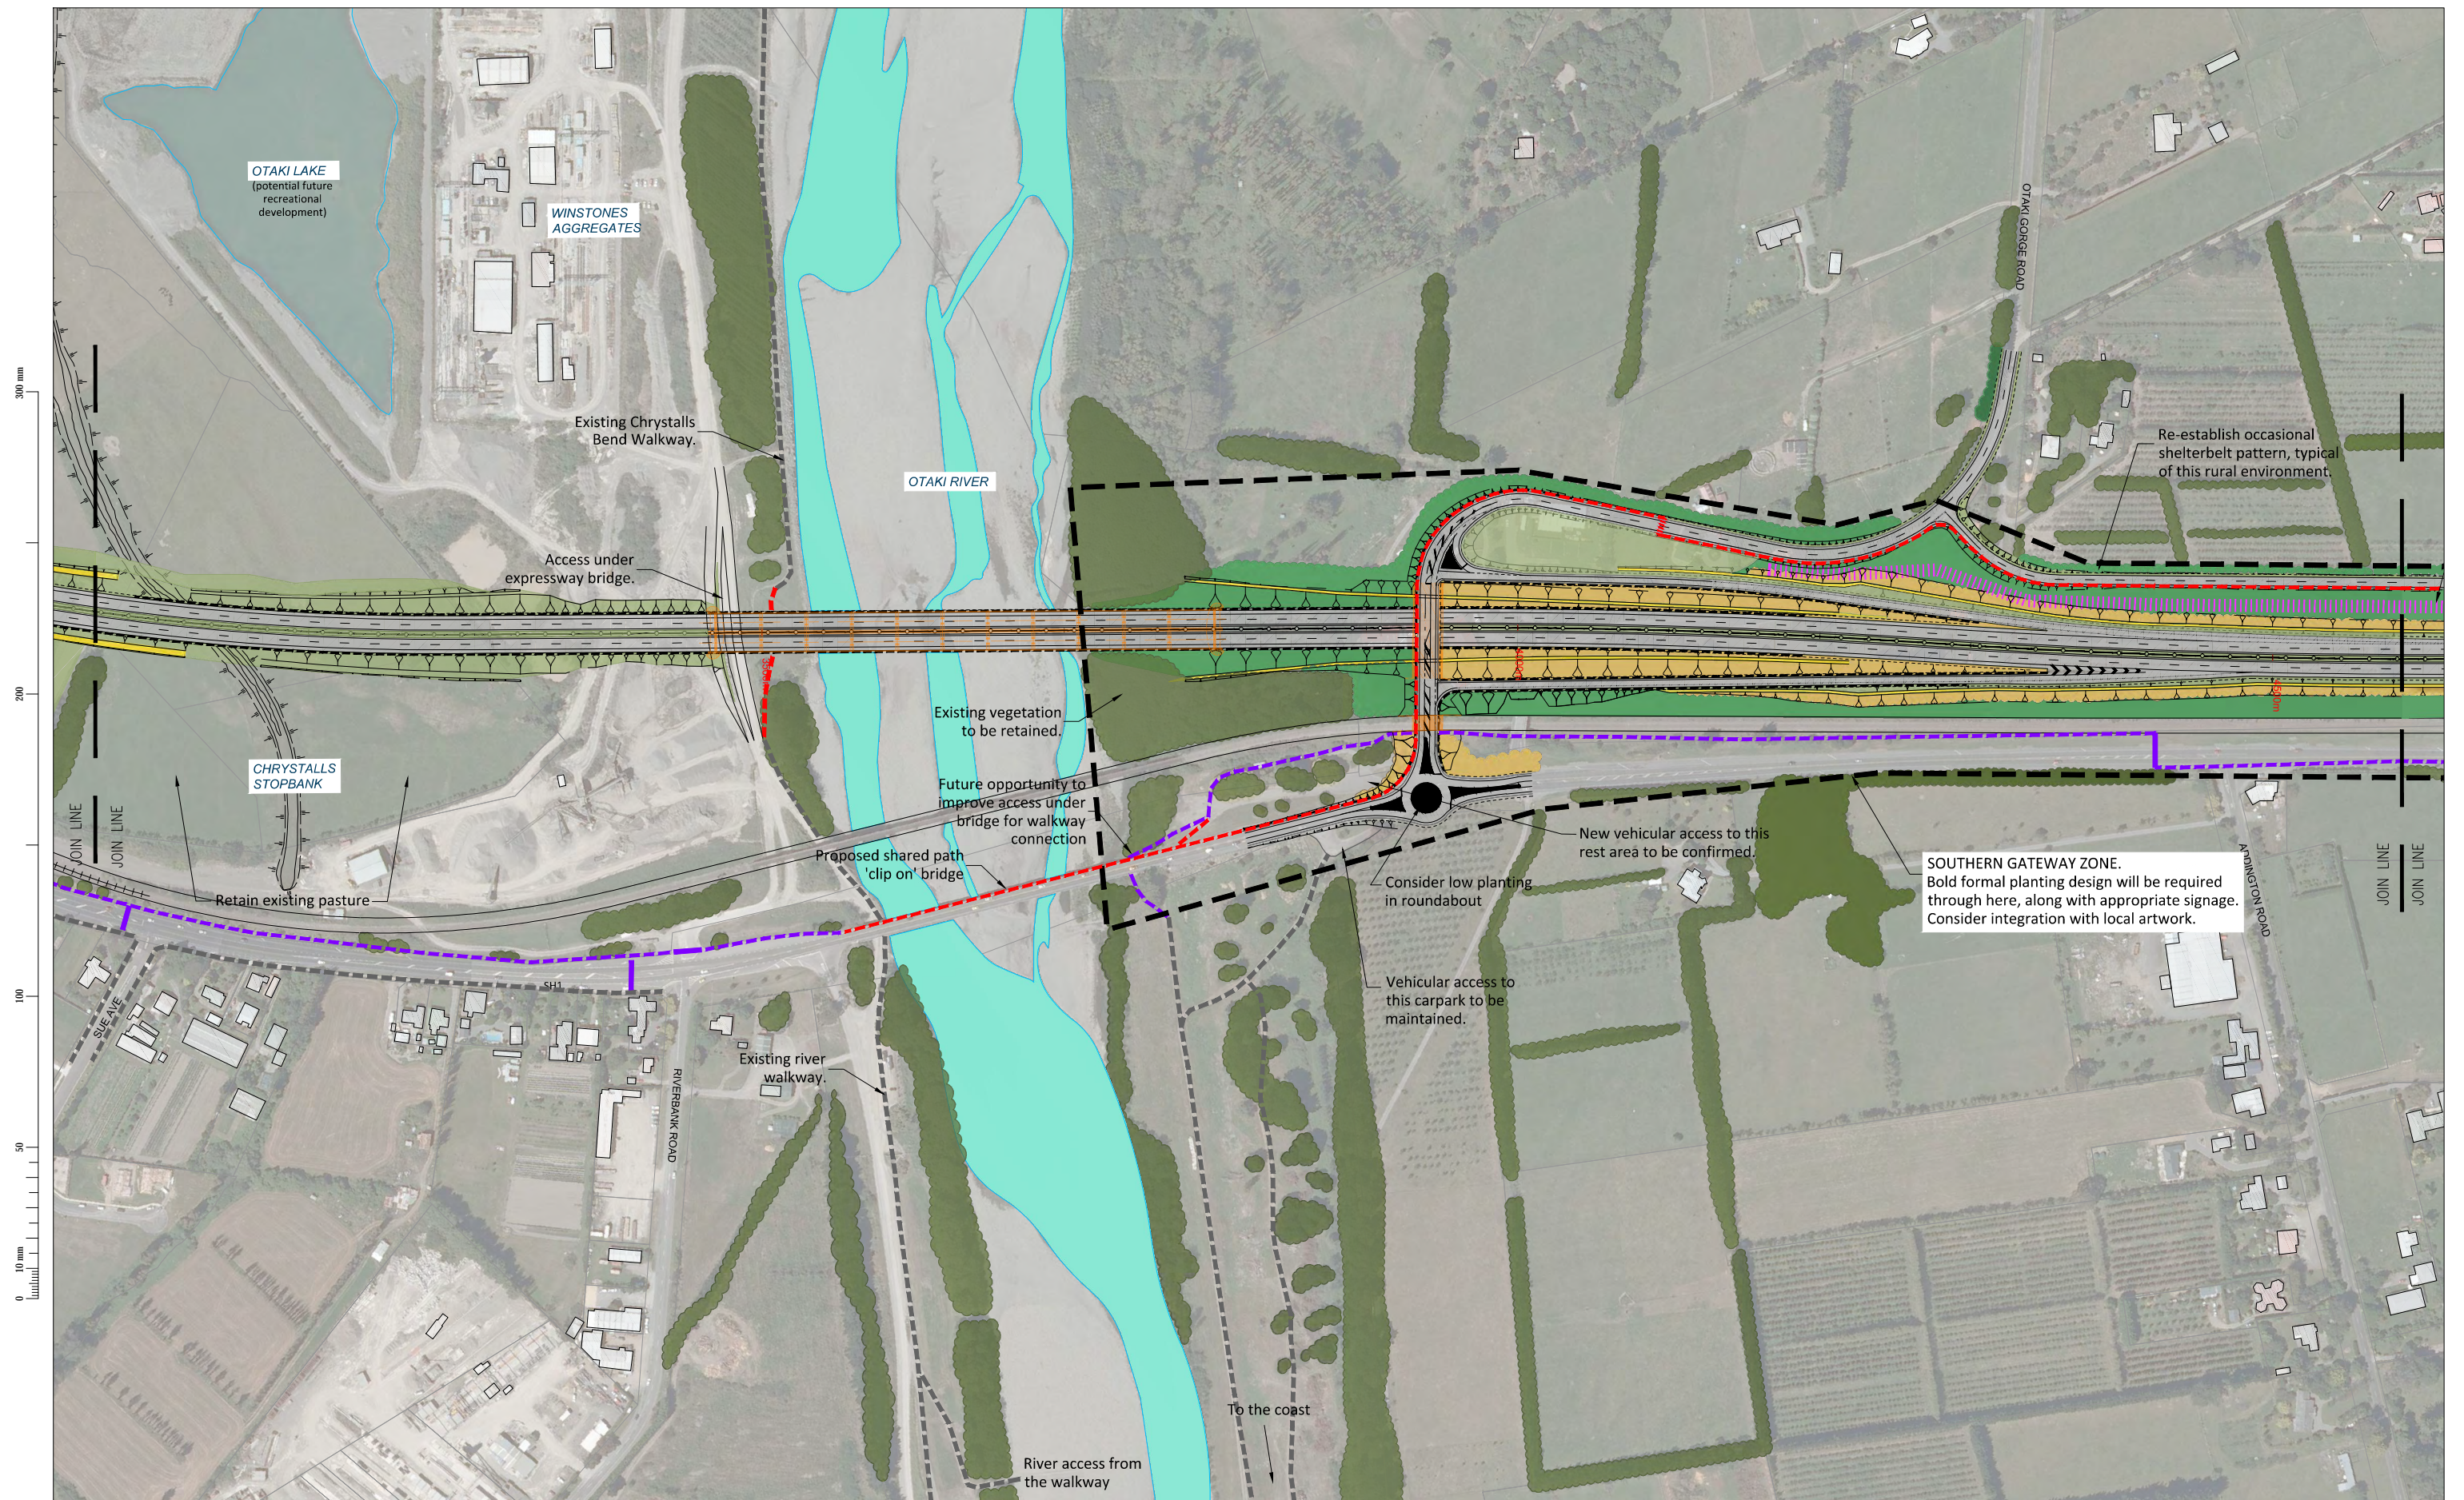

300 mm
200
100
50
0 10 mm
millimetre

Revision	Amendment	Approved	Revision Date
R1	REVISION FOR SARA	GM	15-03-12



Project
NEW ZEALAND TRANSPORT AGENCY
PEKA PEKA TO NORTH OTAKI EXPRESSWAY
SCHEME ASSESSMENT

Drawn	Designed	Approved	Revision Date
T. COX	T. COX	T. COULMAN	09/2011


Sheet
LANDSCAPE PLAN
SHEET 4 OF 9

Project No.
 5C1814.00

Scale
 1:2000(A1), 1:4000(A3)

Sheet No.
 LA03


Revision
 R1

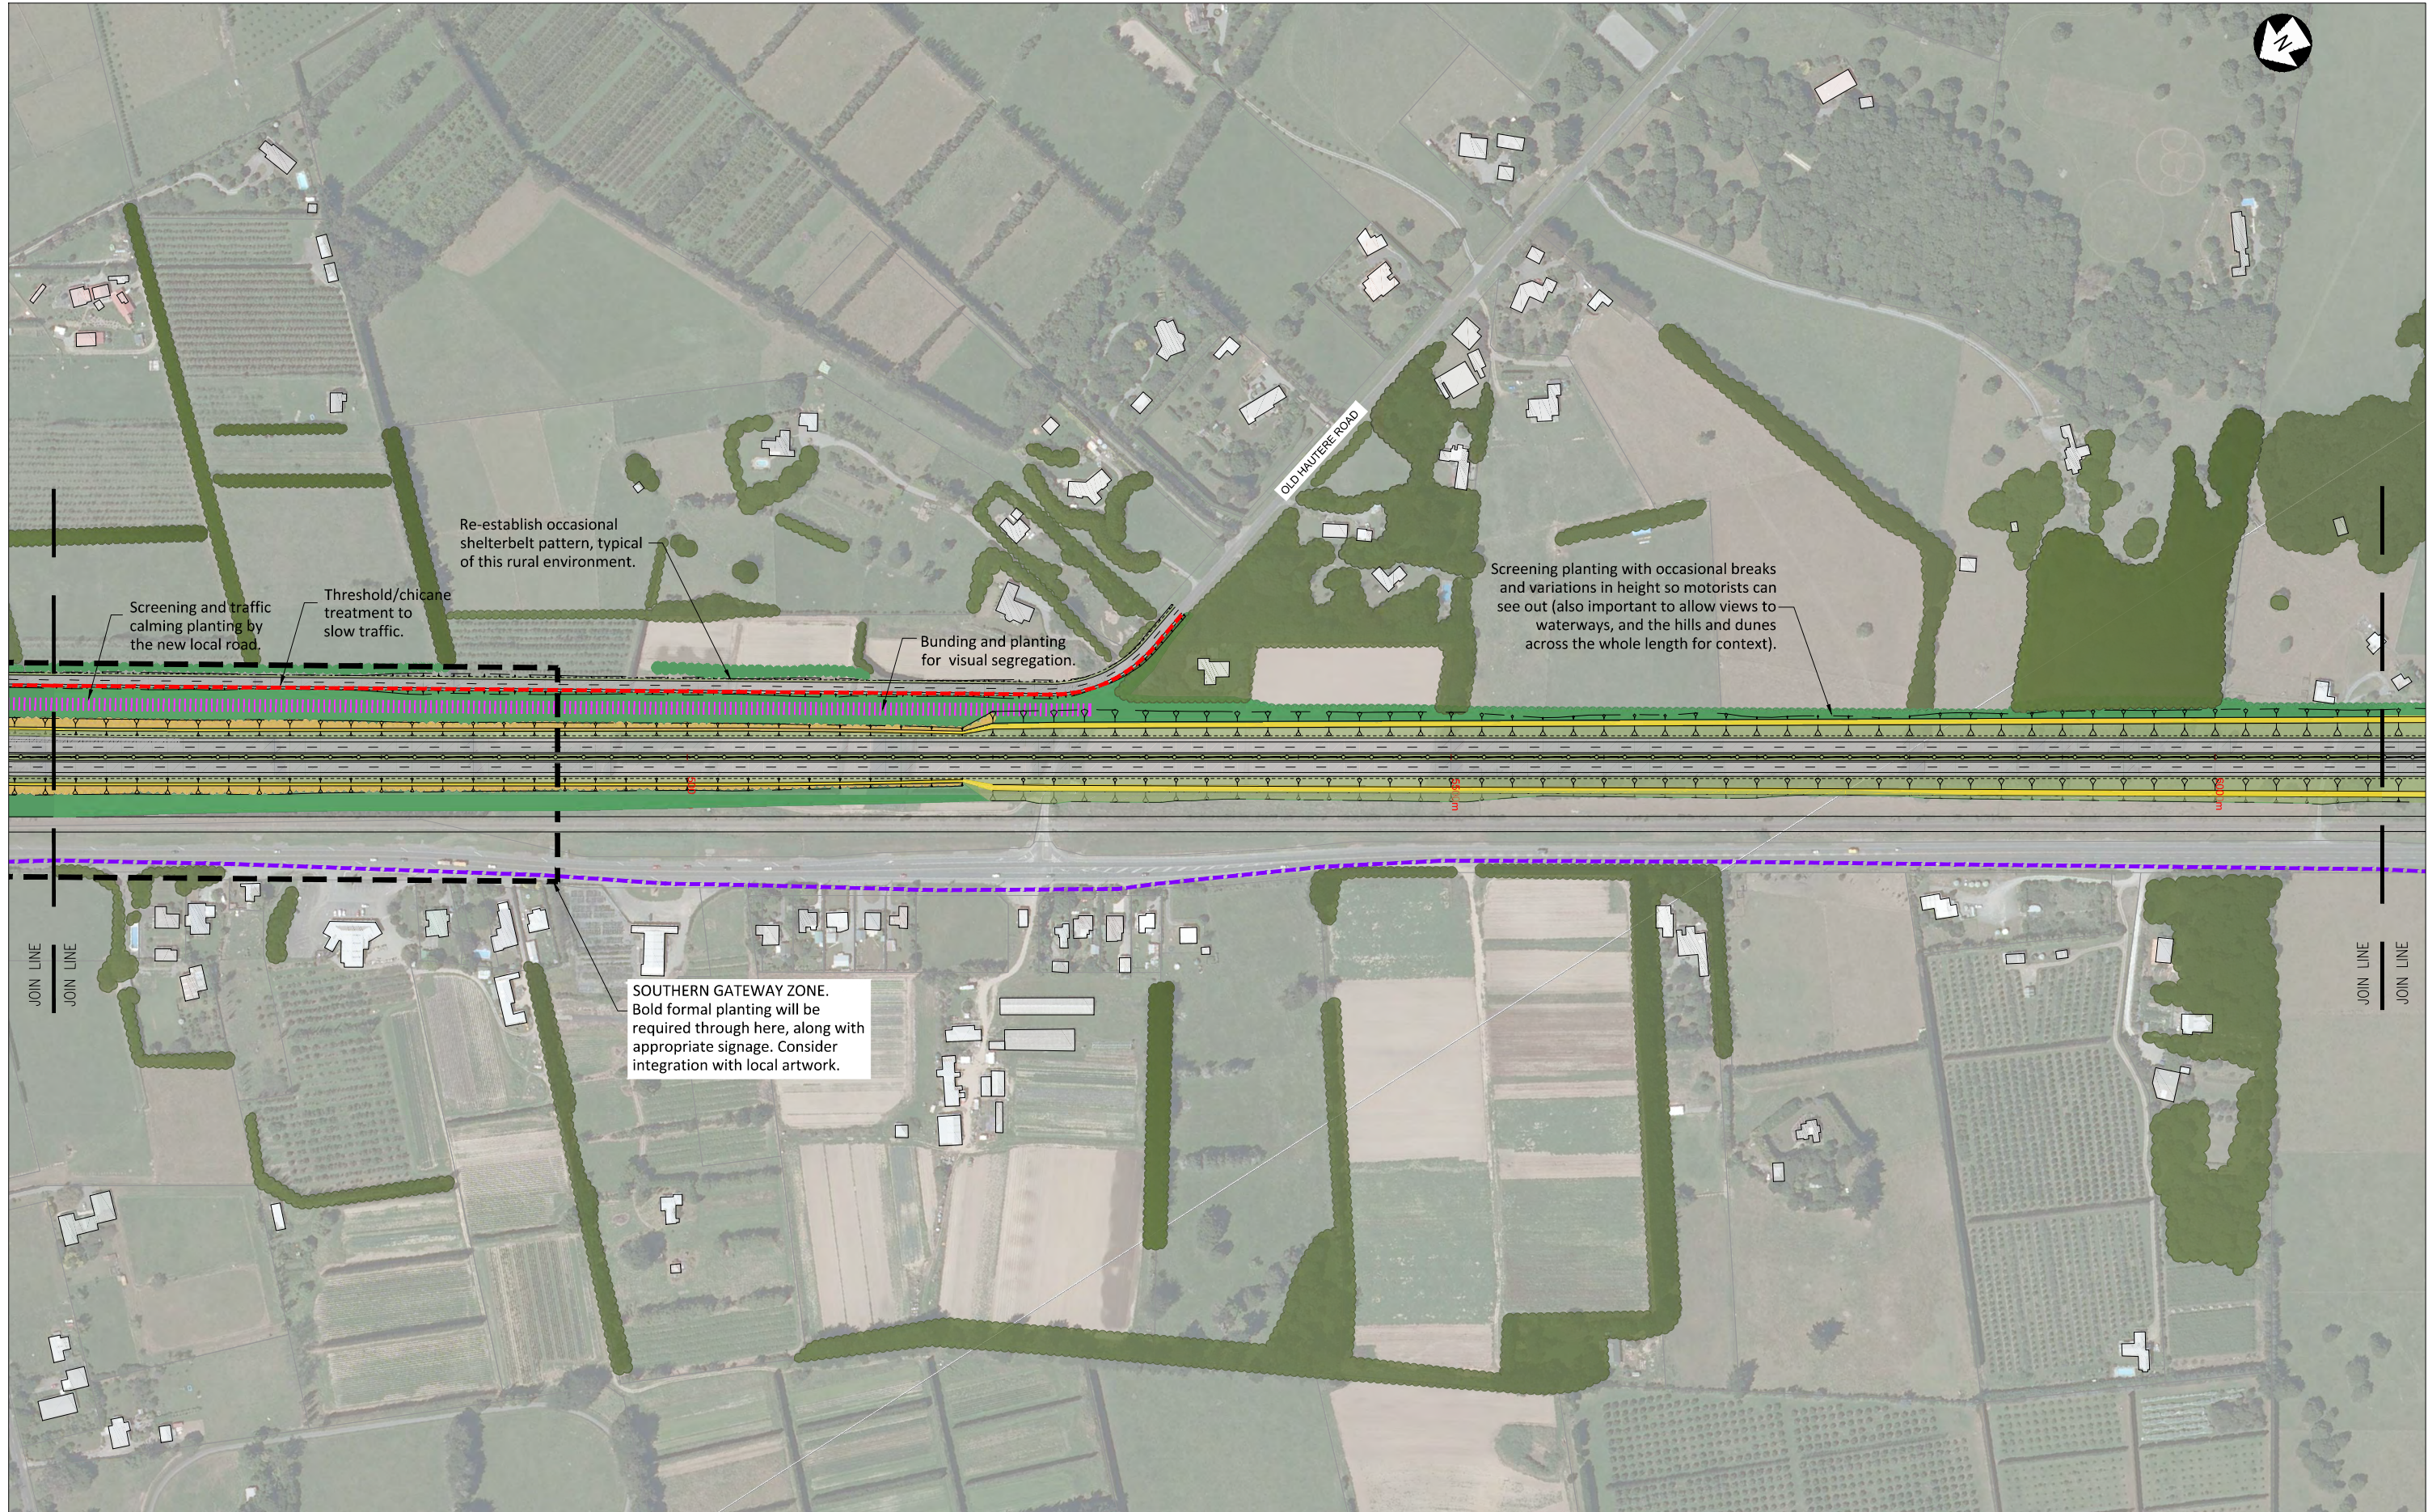

Revision	Amendment	Approved	Revision Date
R1	REVISION FOR SARA	GM	15-03-12




Project NEW ZEALAND TRANSPORT AGENCY PEKA PEKA TO NORTH OTAKI EXPRESSWAY SCHEME ASSESSMENT			
Sheet LANDSCAPE PLAN SHEET 5 OF 9			
Drawn T. COX	Designed T. COX	Approved T. COULMAN	Revision Date 09/2011
Project No. 5C1814.00	Scale 1:2000(A1), 1:4000(A3)	Drawing No. 5/2664/1/5504	Sheet No. LA04
			Revision R1

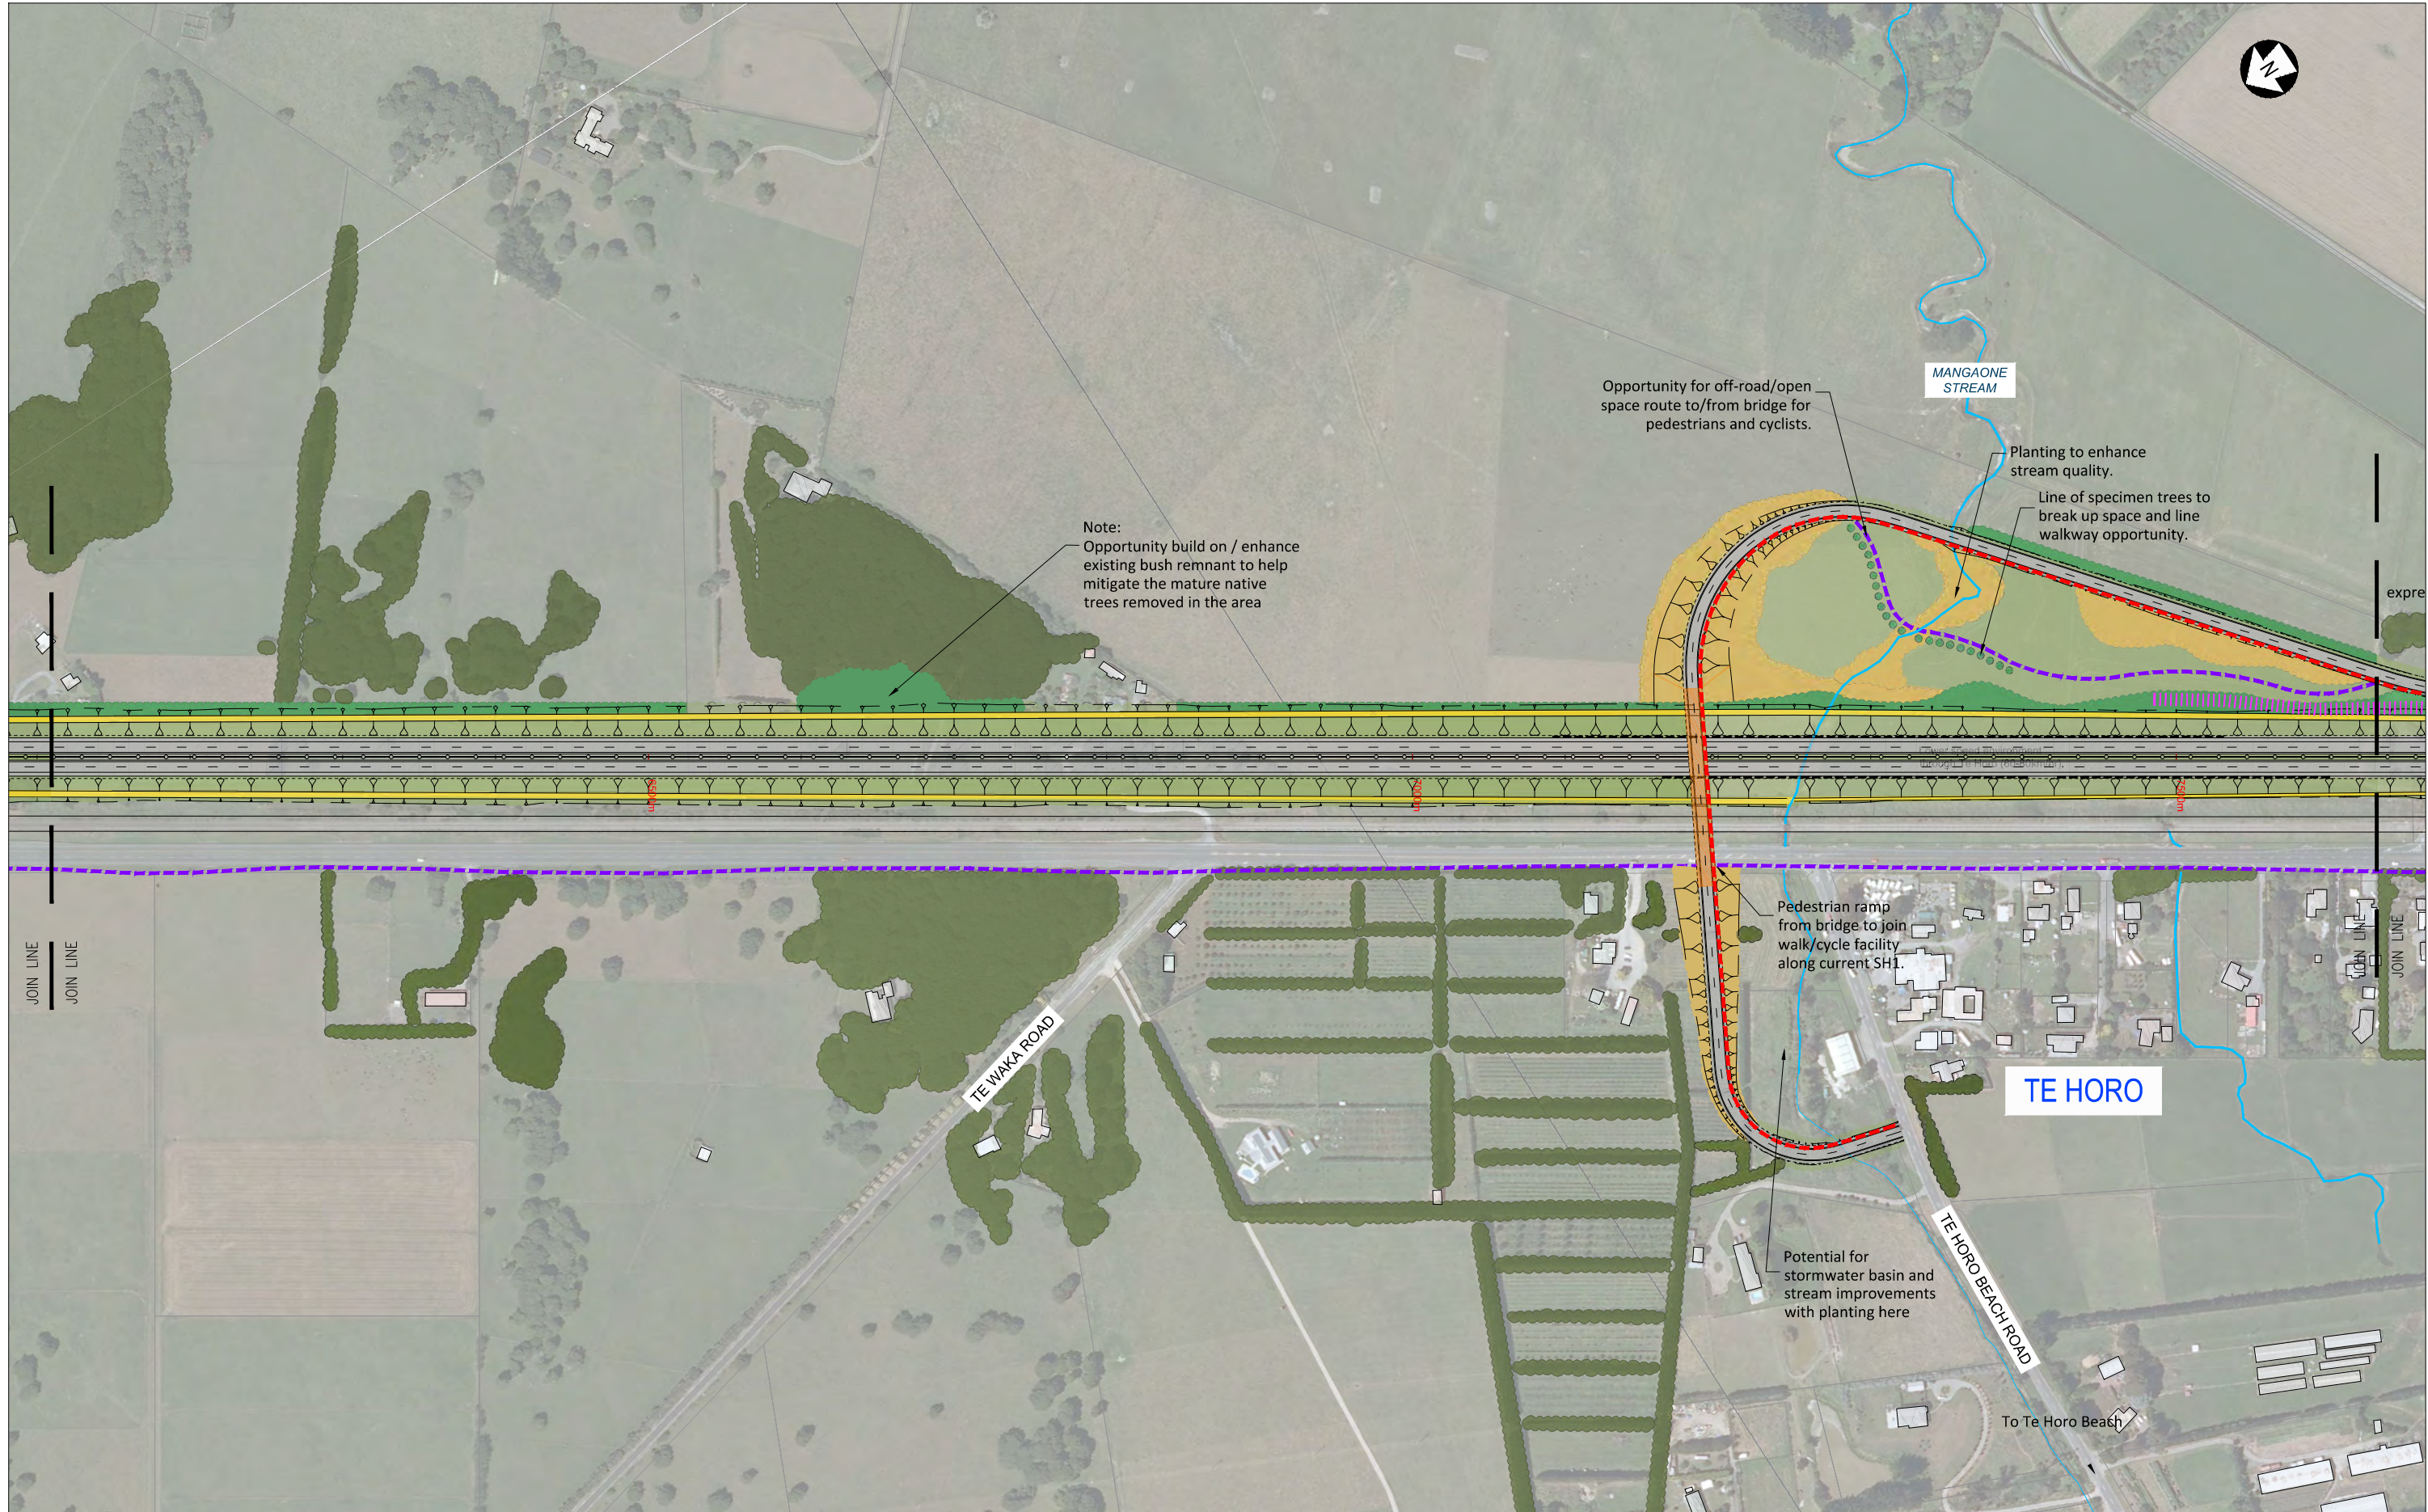

Revision	Amendment	Approved	Revision Date
R1	REVISION FOR SARA	GM	15-03-12




Project NEW ZEALAND TRANSPORT AGENCY PEKA PEKA TO NORTH OTAKI EXPRESSWAY SCHEME ASSESSMENT			
Sheet LANDSCAPE PLAN SHEET 6 OF 9			
Drawn T. COX	Designed T. COX	Approved T. COULMAN	Revision Date 09/2011
Project No. 5C1814.00	Scale 1:2000(A1), 1:4000(A3)	Drawing No. 5/2664/1/5504	Sheet No. LA05
			Revision R1

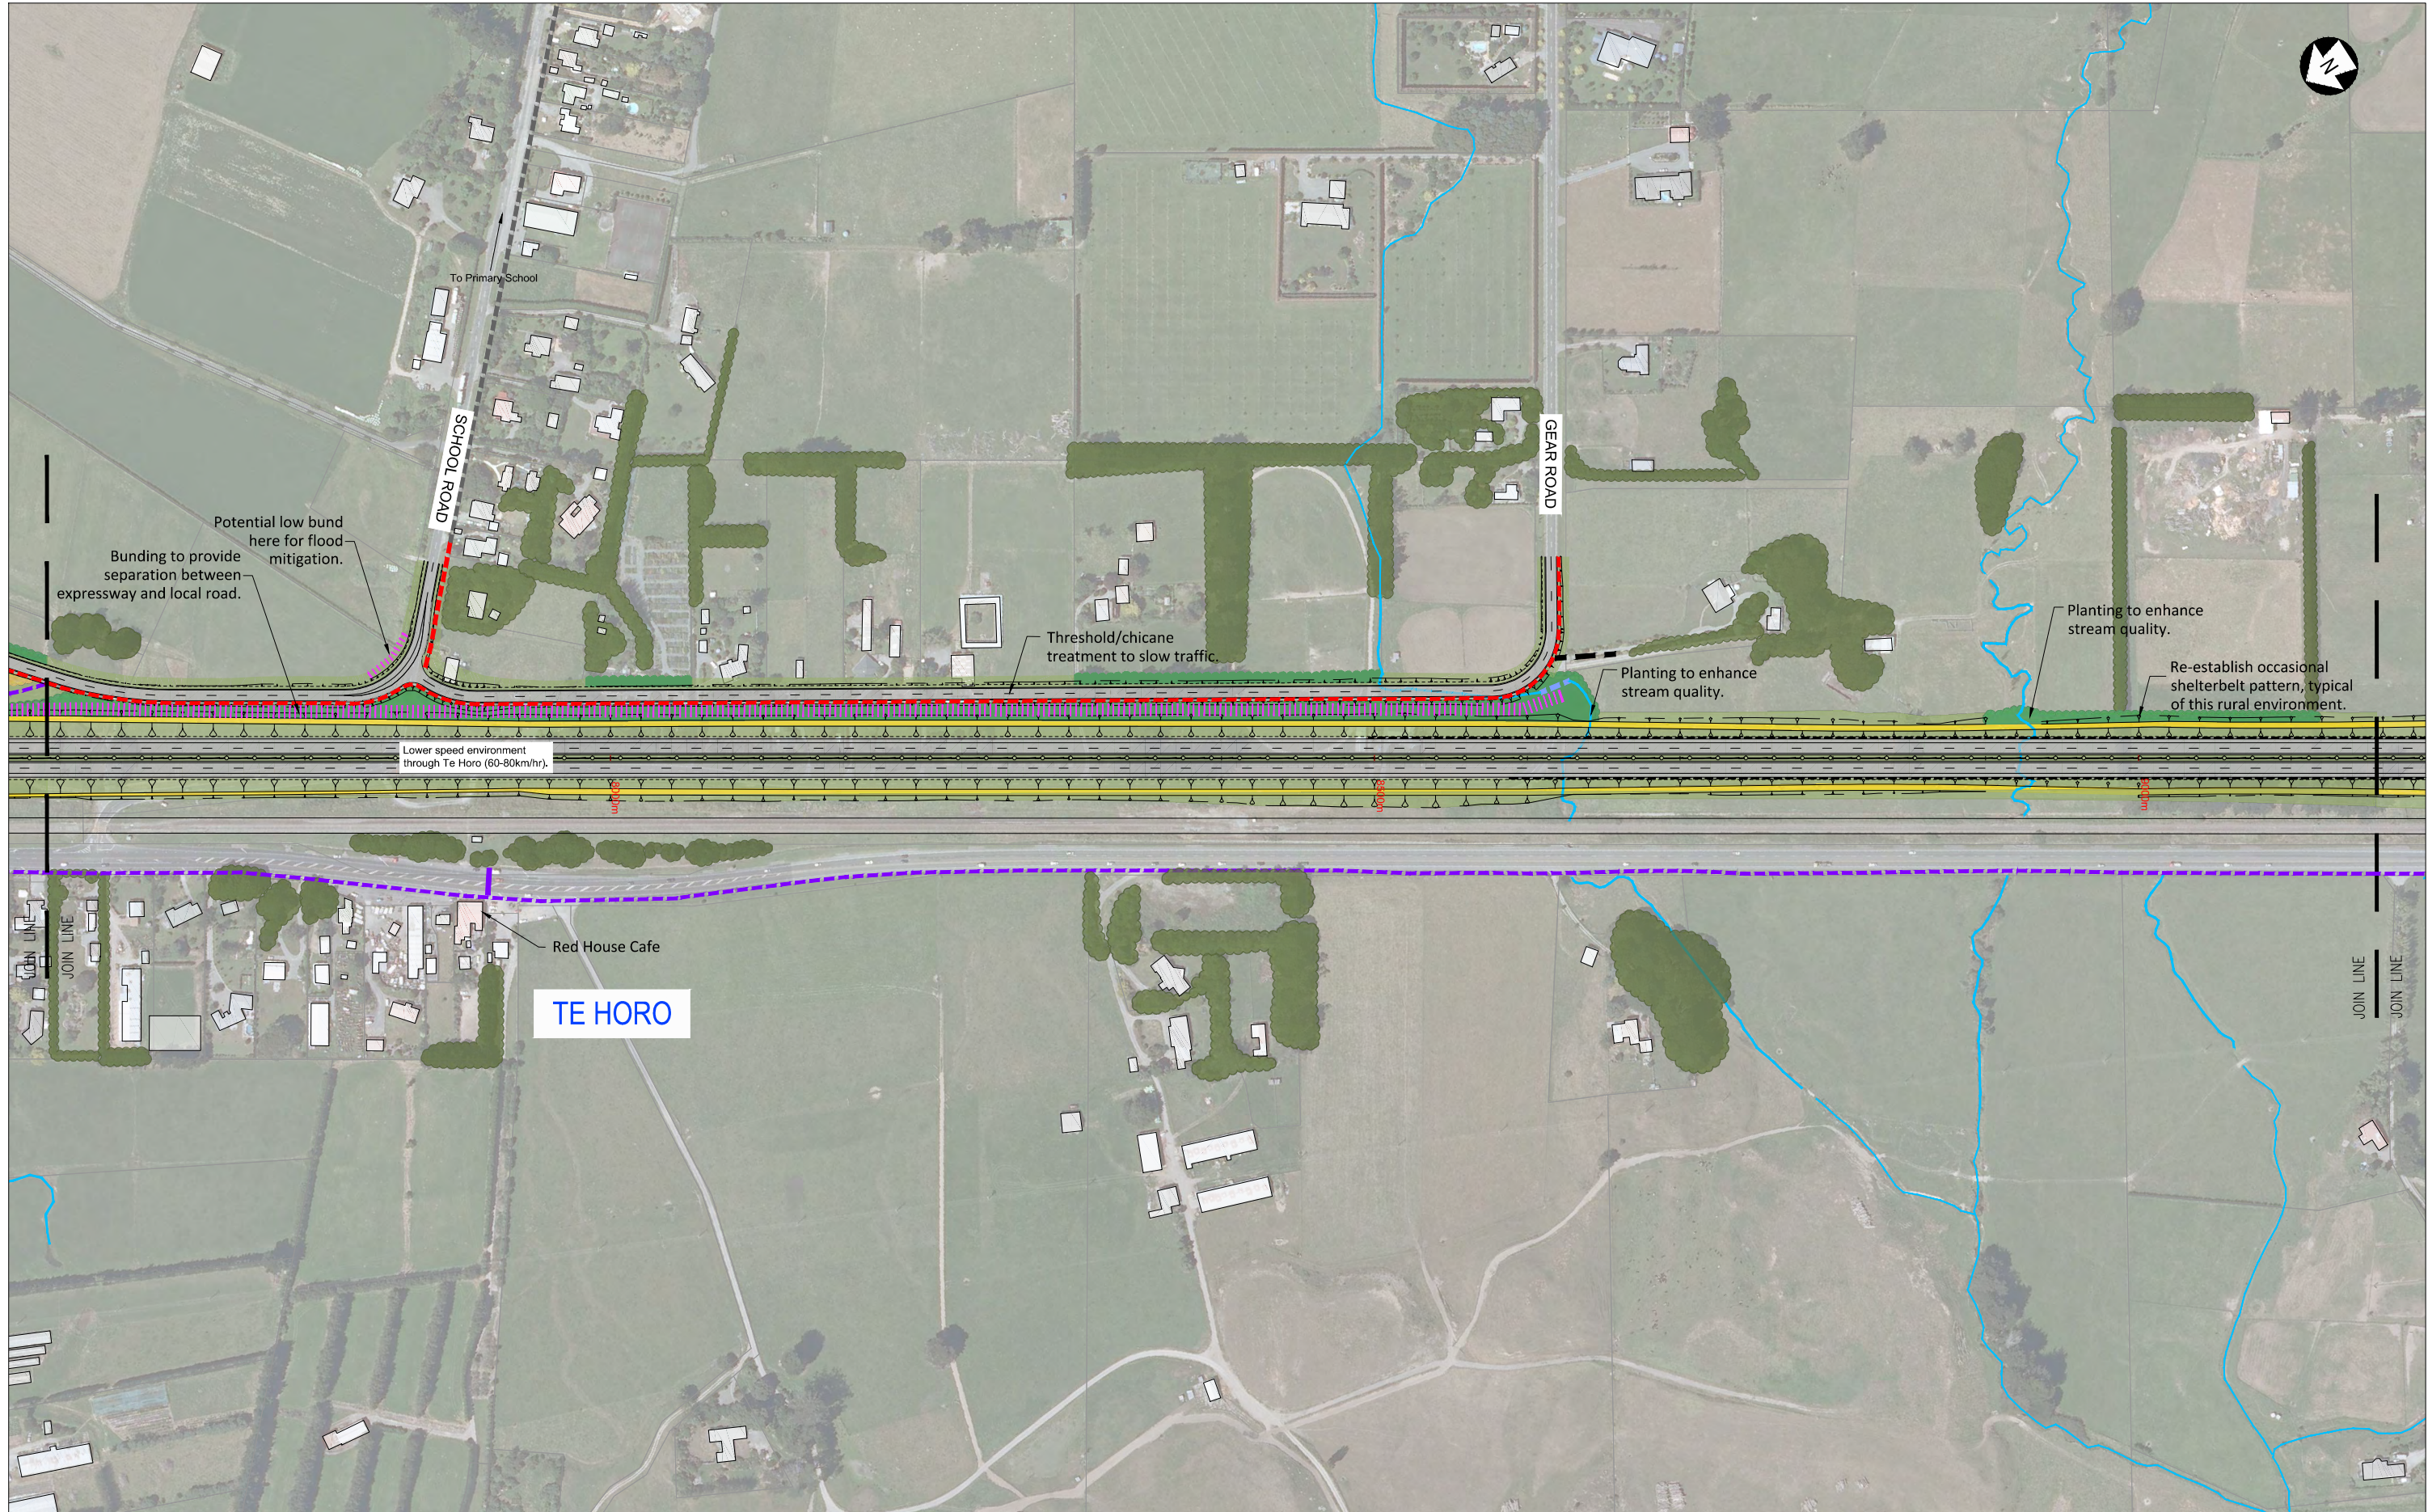

Revision	Amendment	Approved	Revision Date
R1	REVISION FOR SARA	GM	15-03-12



Project NEW ZEALAND TRANSPORT AGENCY PEKA PEKA TO NORTH OTAKI EXPRESSWAY SCHEME ASSESSMENT			
Sheet LANDSCAPE PLAN SHEET 7 OF 9			
Drawn T. COX	Designed T. COX	Approved T. COULMAN	Revision Date 09/2011
Project No. 5C1814.00	Scale 1:2000(A1), 1:4000(A3)	Drawing No. 5/2664/1/5504	Sheet No. LA06
			Revision R1

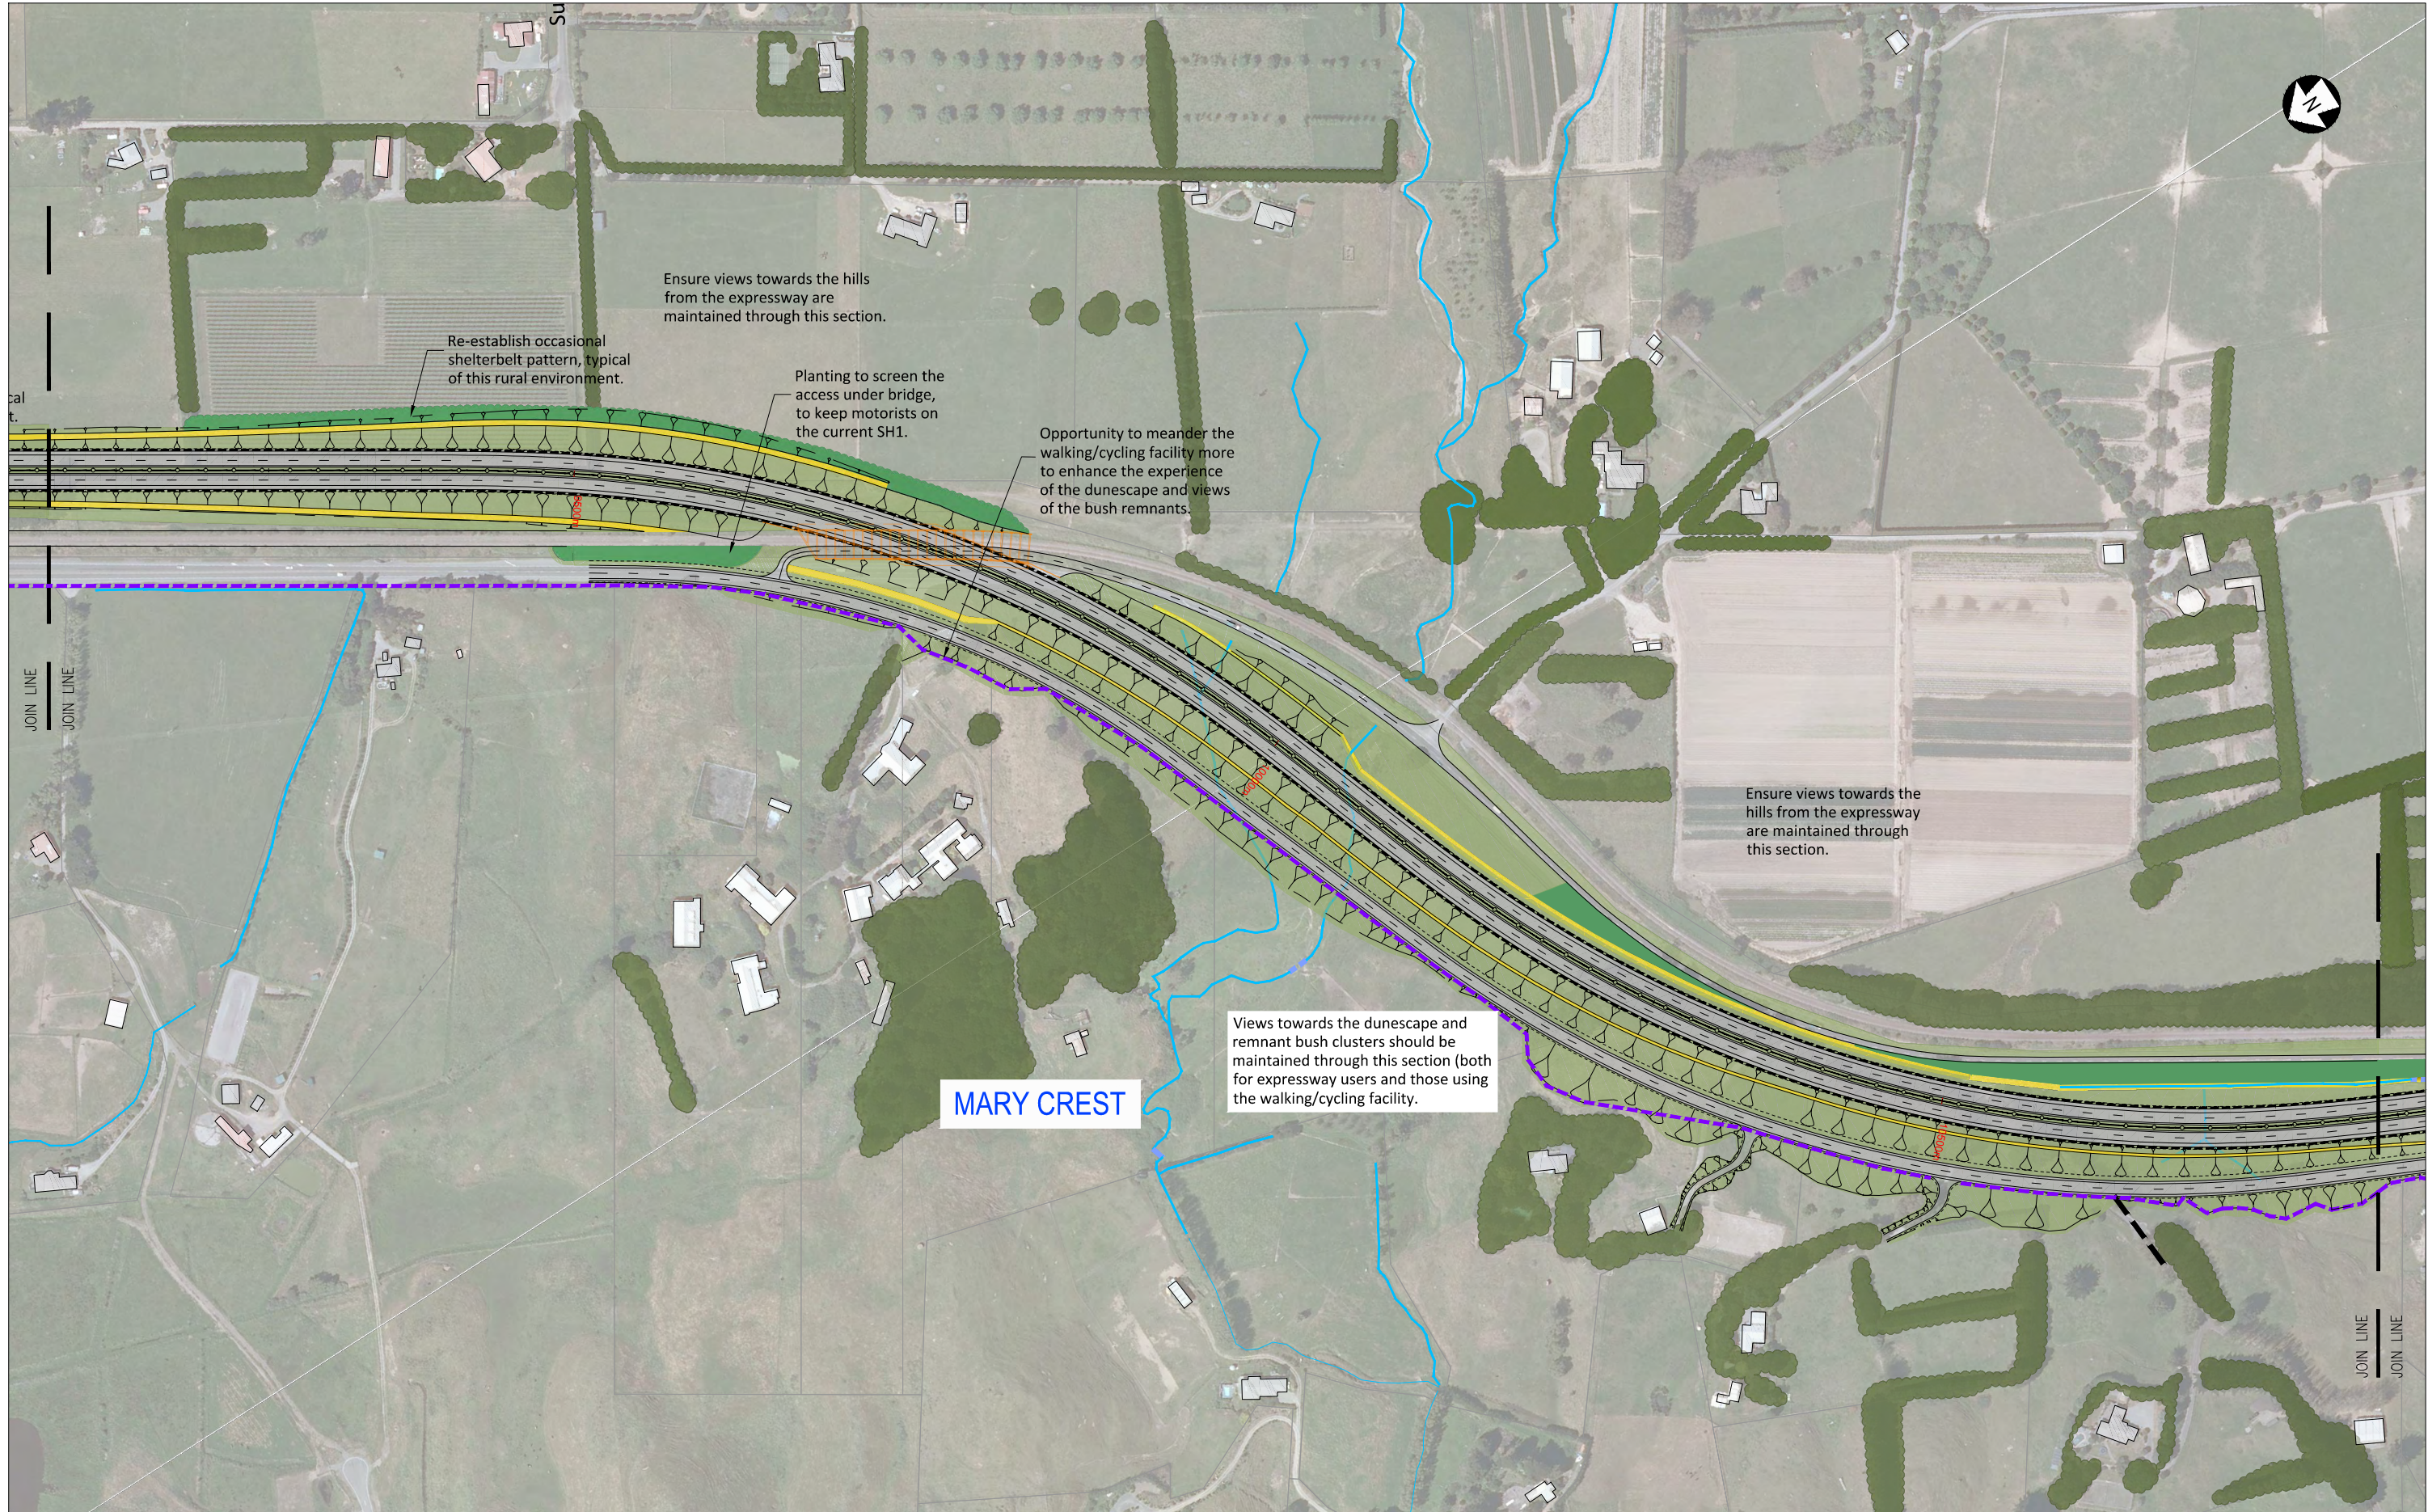


MARY CREST

Revision	Amendment	Approved	Revision Date
R1	REVISION FOR SARA	GM	15-03-12



Project NEW ZEALAND TRANSPORT AGENCY PEKA PEKA TO NORTH OTAKI EXPRESSWAY SCHEME ASSESSMENT			
Sheet LANDSCAPE PLAN SHEET 8 OF 9			
Drawn	Designed	Approved	Revision Date
T. COX	T. COX	T. COULMAN	09/2011
Project No.	Scale	Drawing No.	Sheet No. / Revision
5C1814.00	1:2000(A1), 1:4000(A3)	5/2664/1/5504	LA07 / R1

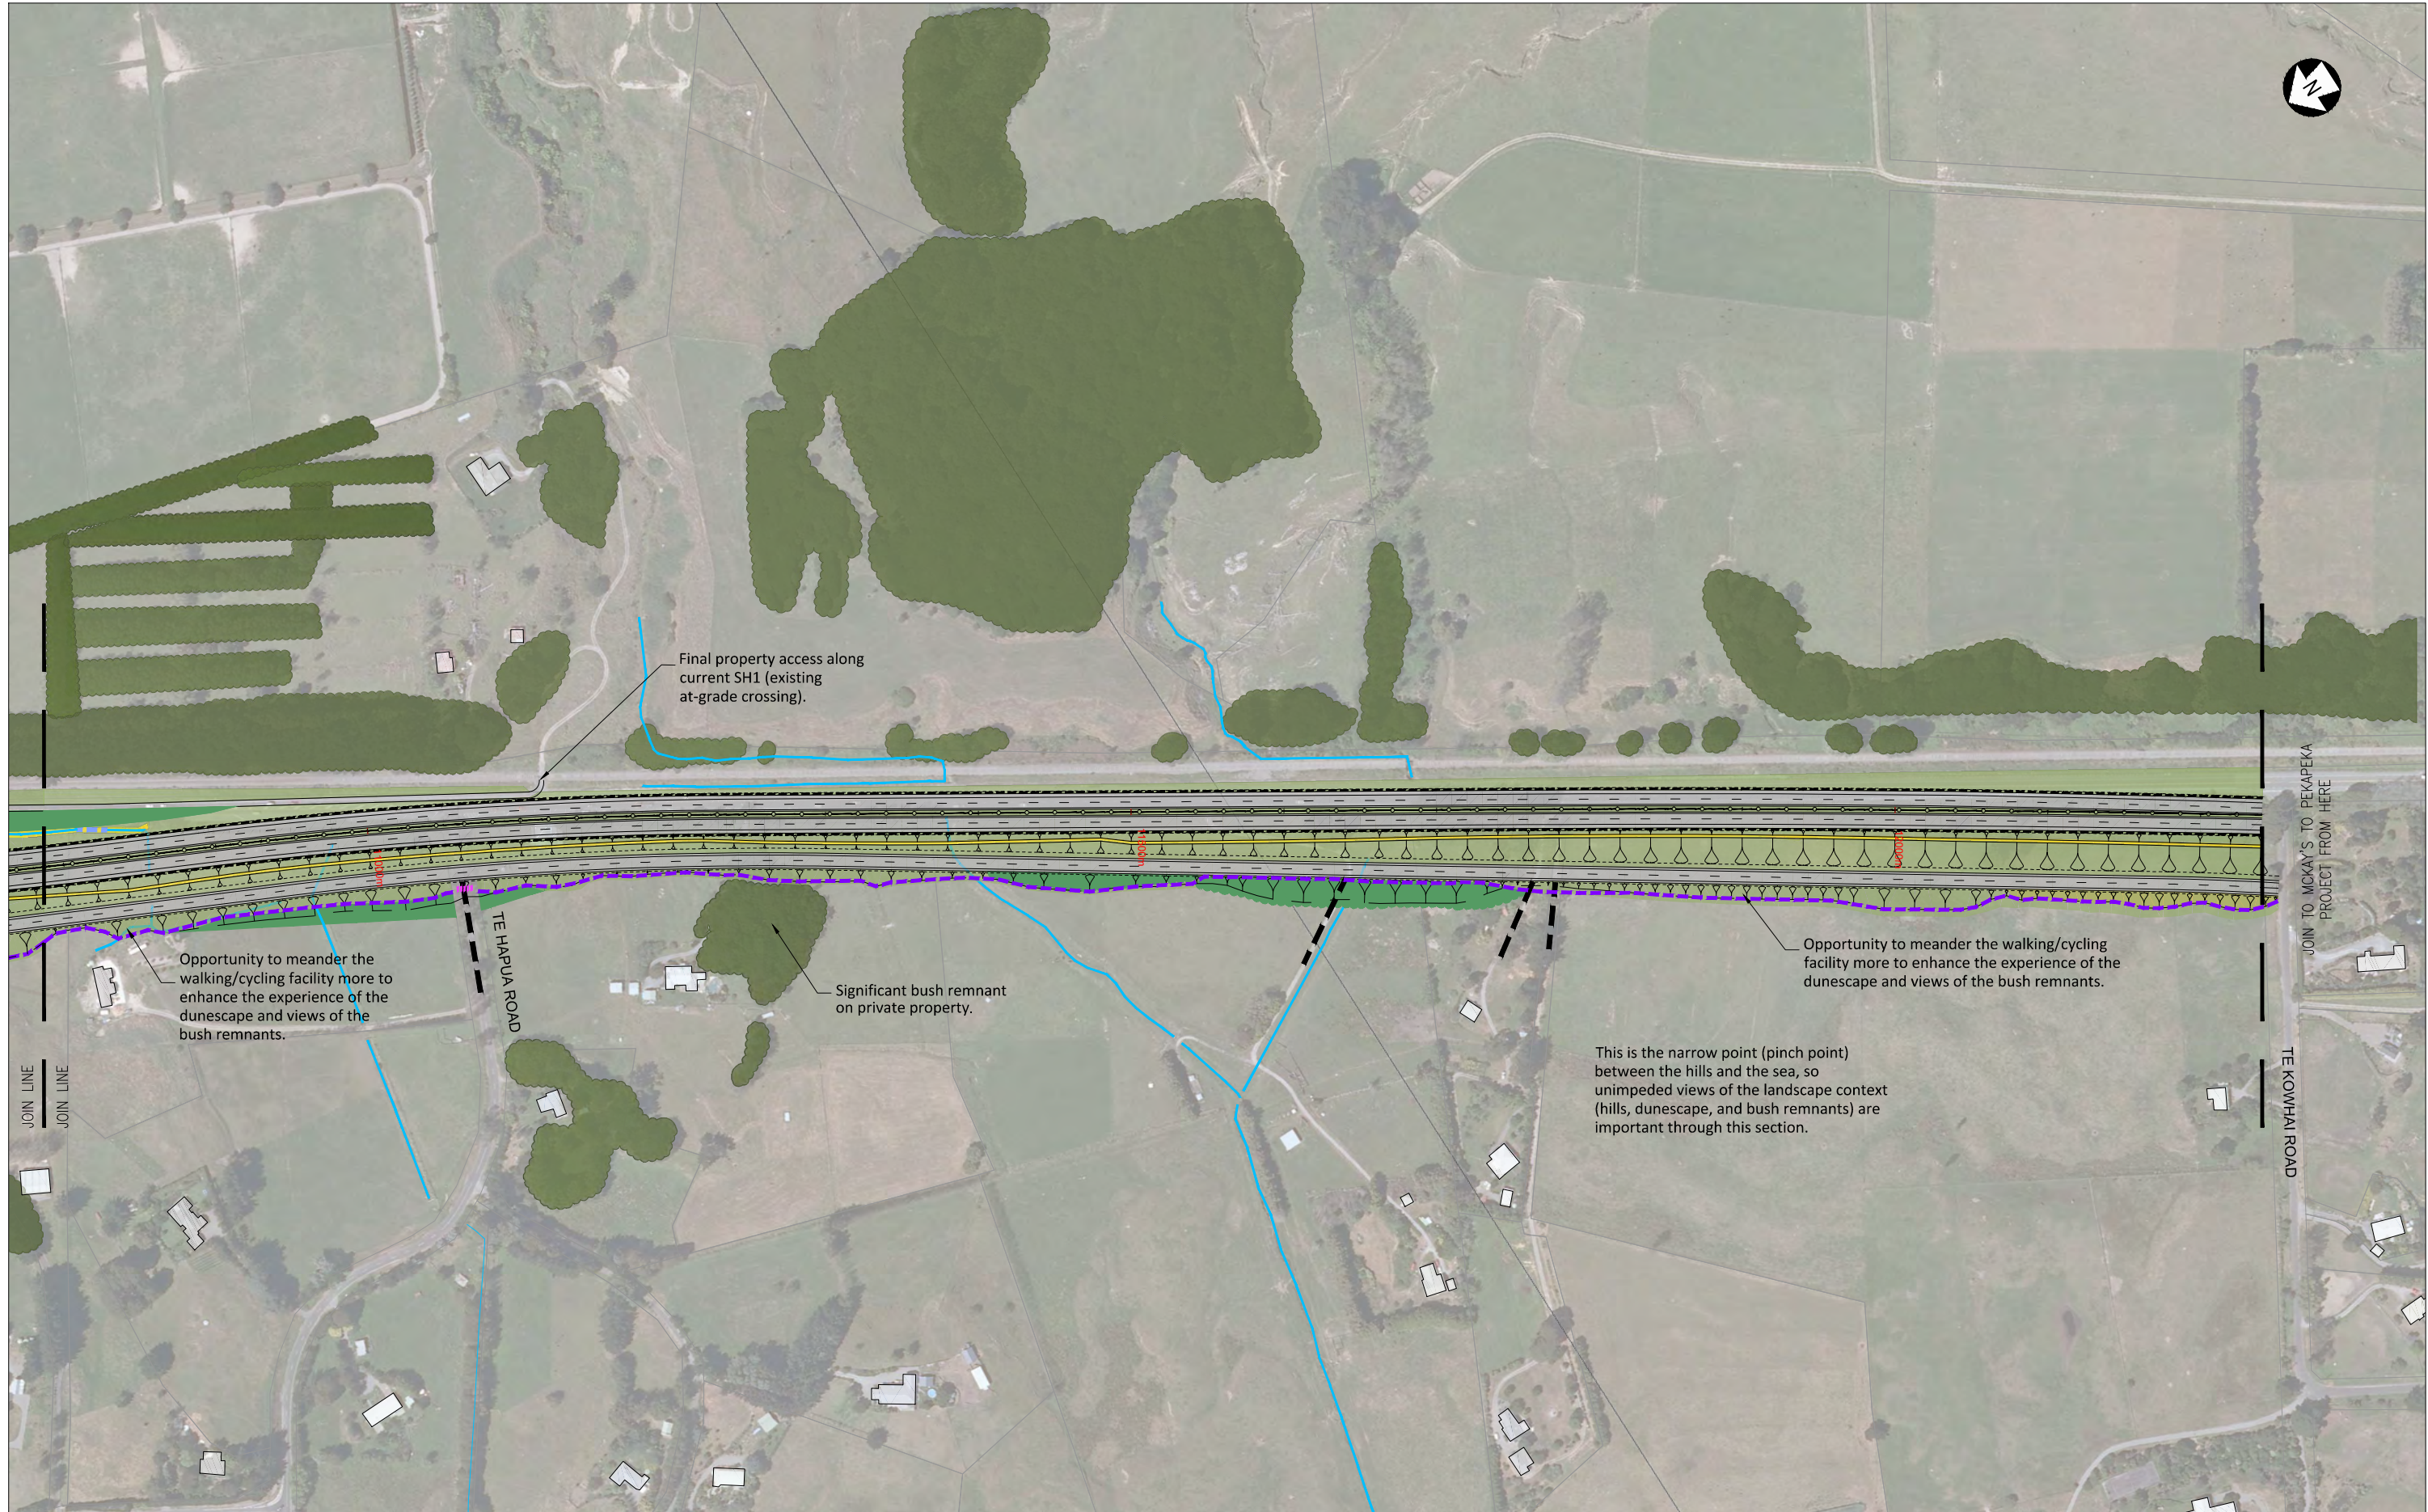

300 mm
200
100
50
0 10 mm

Revision	Amendment	Approved	Revision Date
R1	REVISION FOR SARA	GM	15-03-12



Project
NEW ZEALAND TRANSPORT AGENCY
PEKA PEKA TO NORTH OTAKI EXPRESSWAY
SCHEME ASSESSMENT

Sheet
LANDSCAPE PLAN
SHEET 9 OF 9

Drawn T. COX	Designed T. COX	Approved T. COULMAN	Revision Date 09/2011
Project No. 5C1814.00	Scale 1:2000(A1), 1:4000(A3)	Drawing No. 5/2664/1/5504	Sheet No. / Revision LA08 / R1