

SH16 LINCOLN TO VYESTGATE PROJECT


CONSTRUCTION PERIOD: AUGUST 2016 - SEPTEMBER 2016

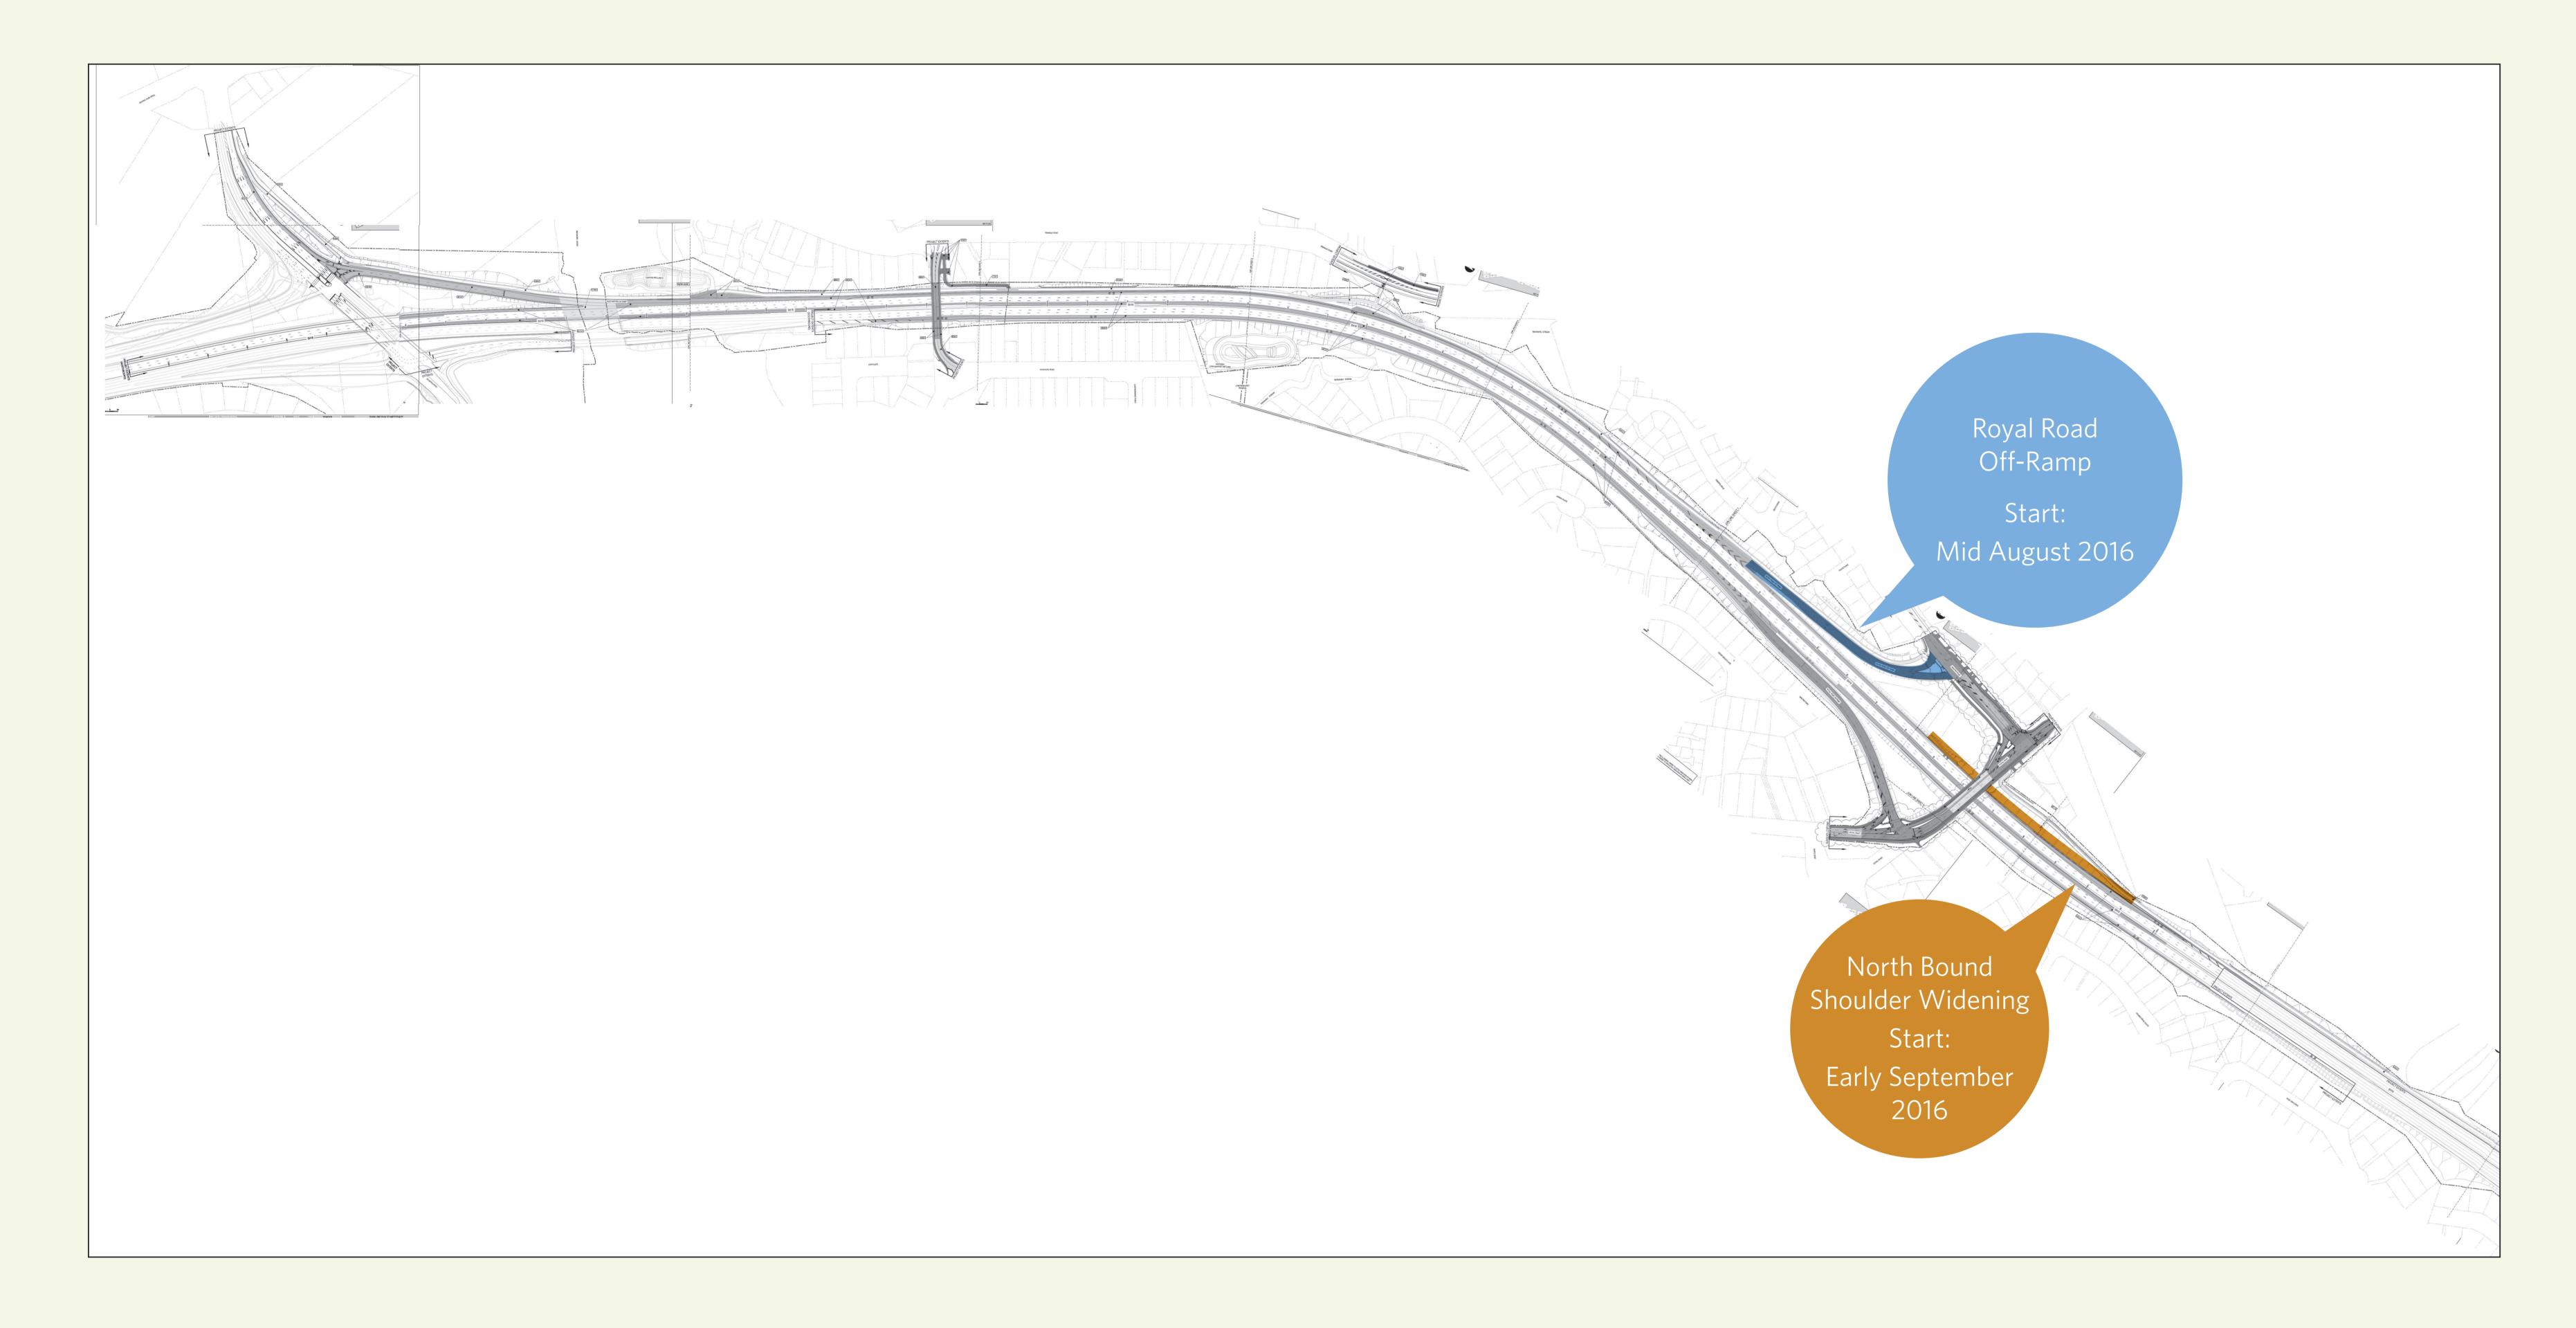


CONSTRUCTION PERIOD: OCTOBER 2016 - NOVEMBER 2016

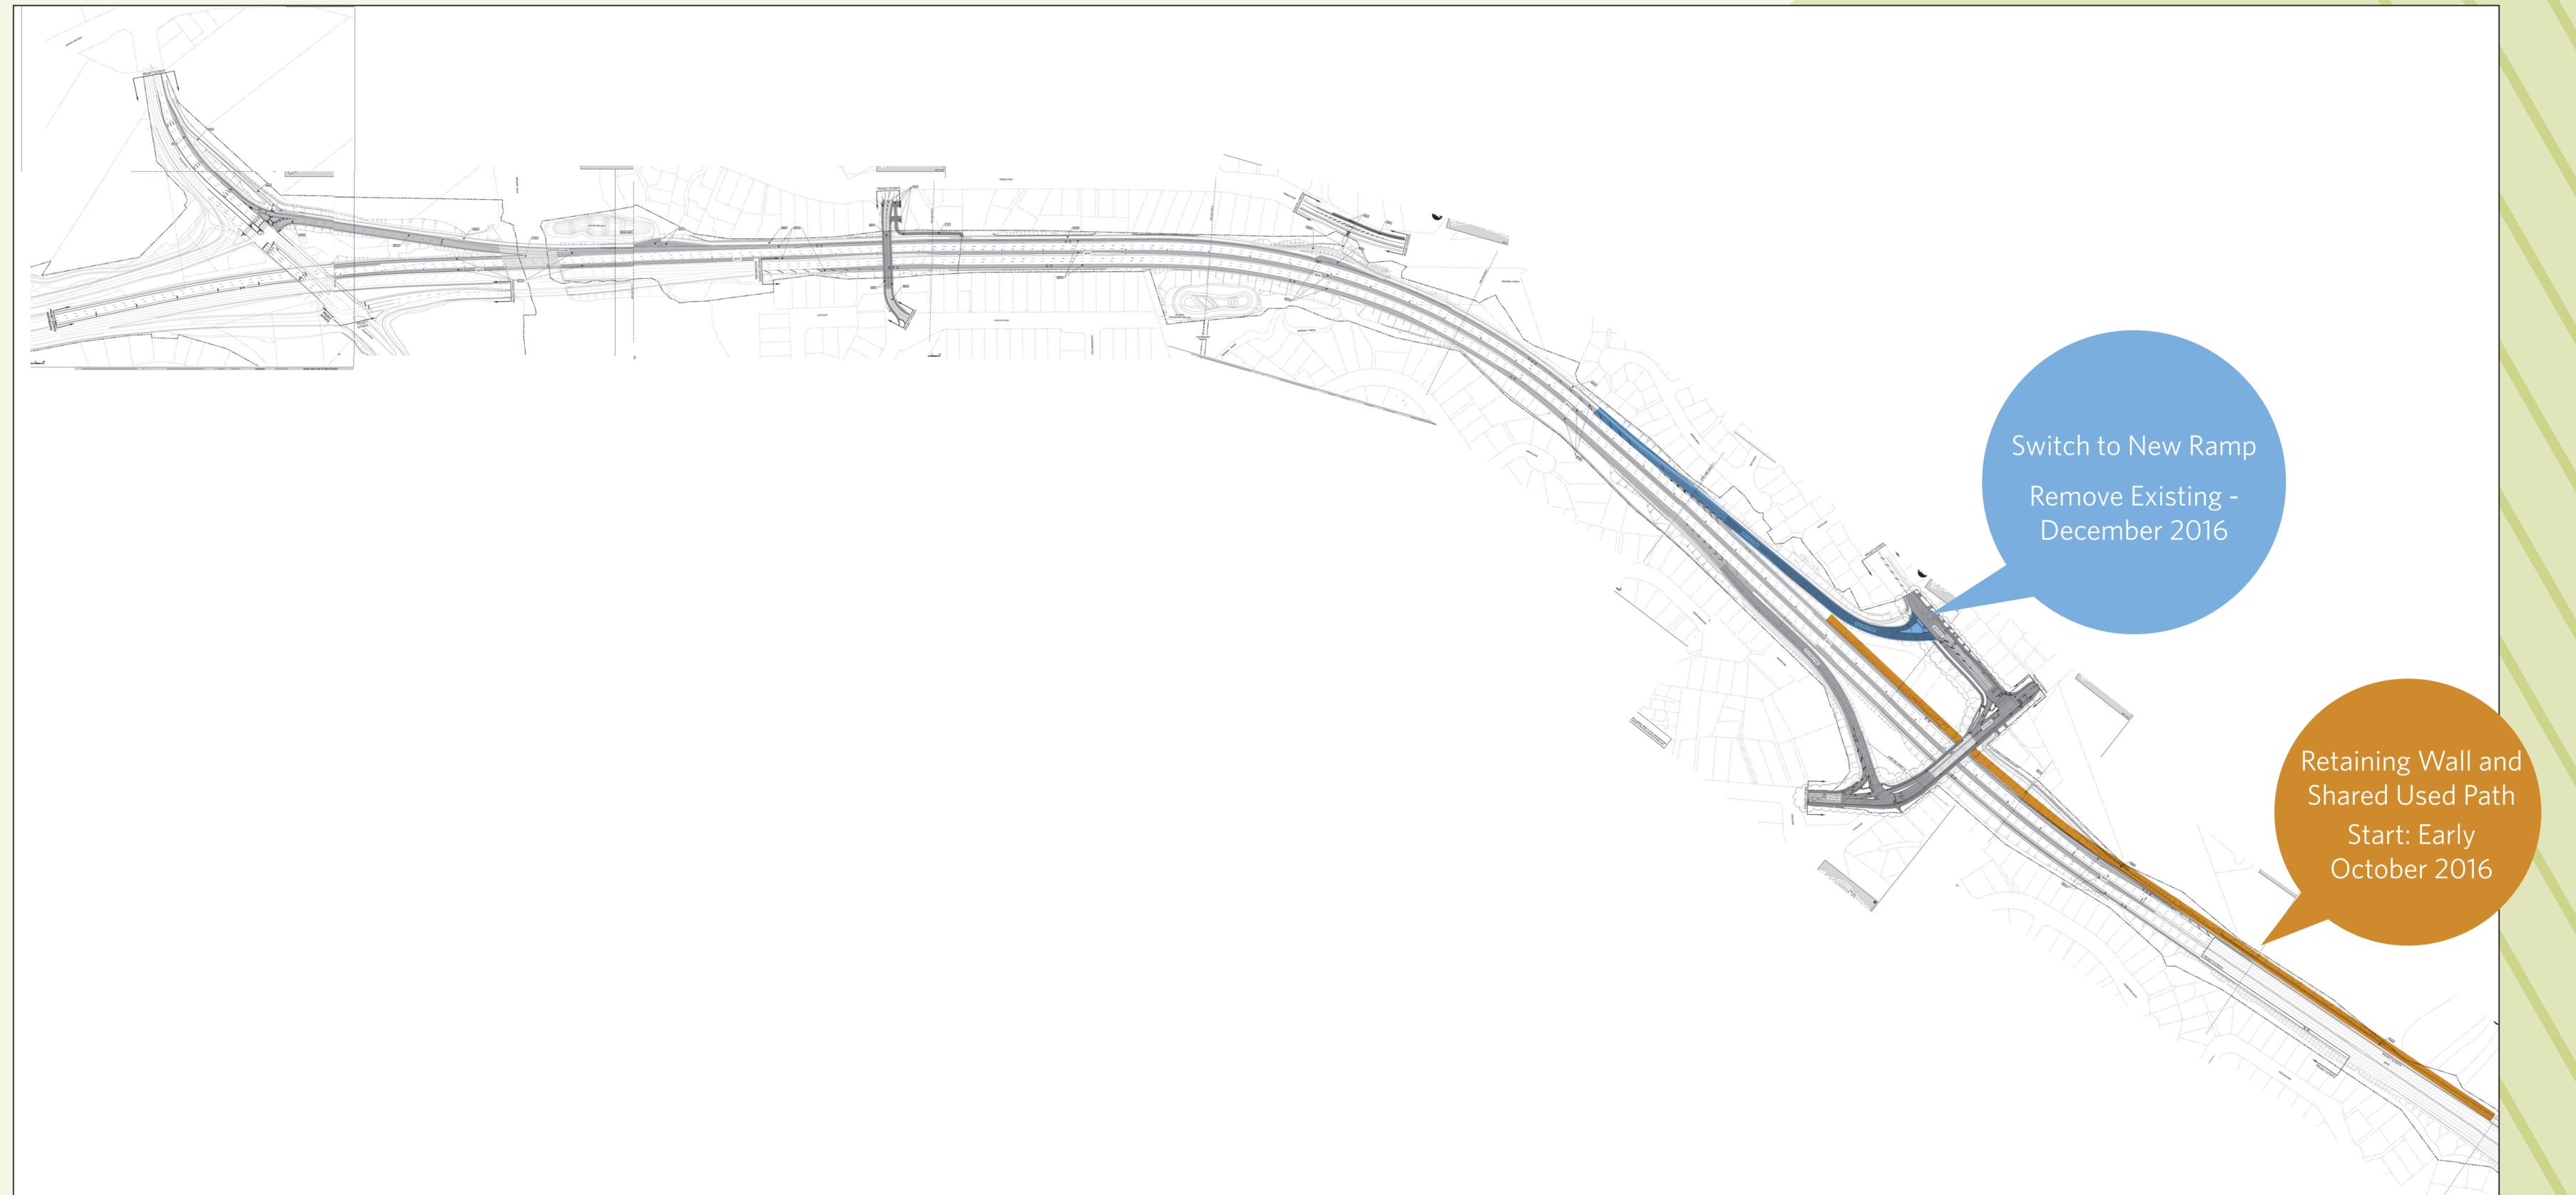


CONSTRUCTION PERIOD: DECEMBER 2016 - MARCH 2017

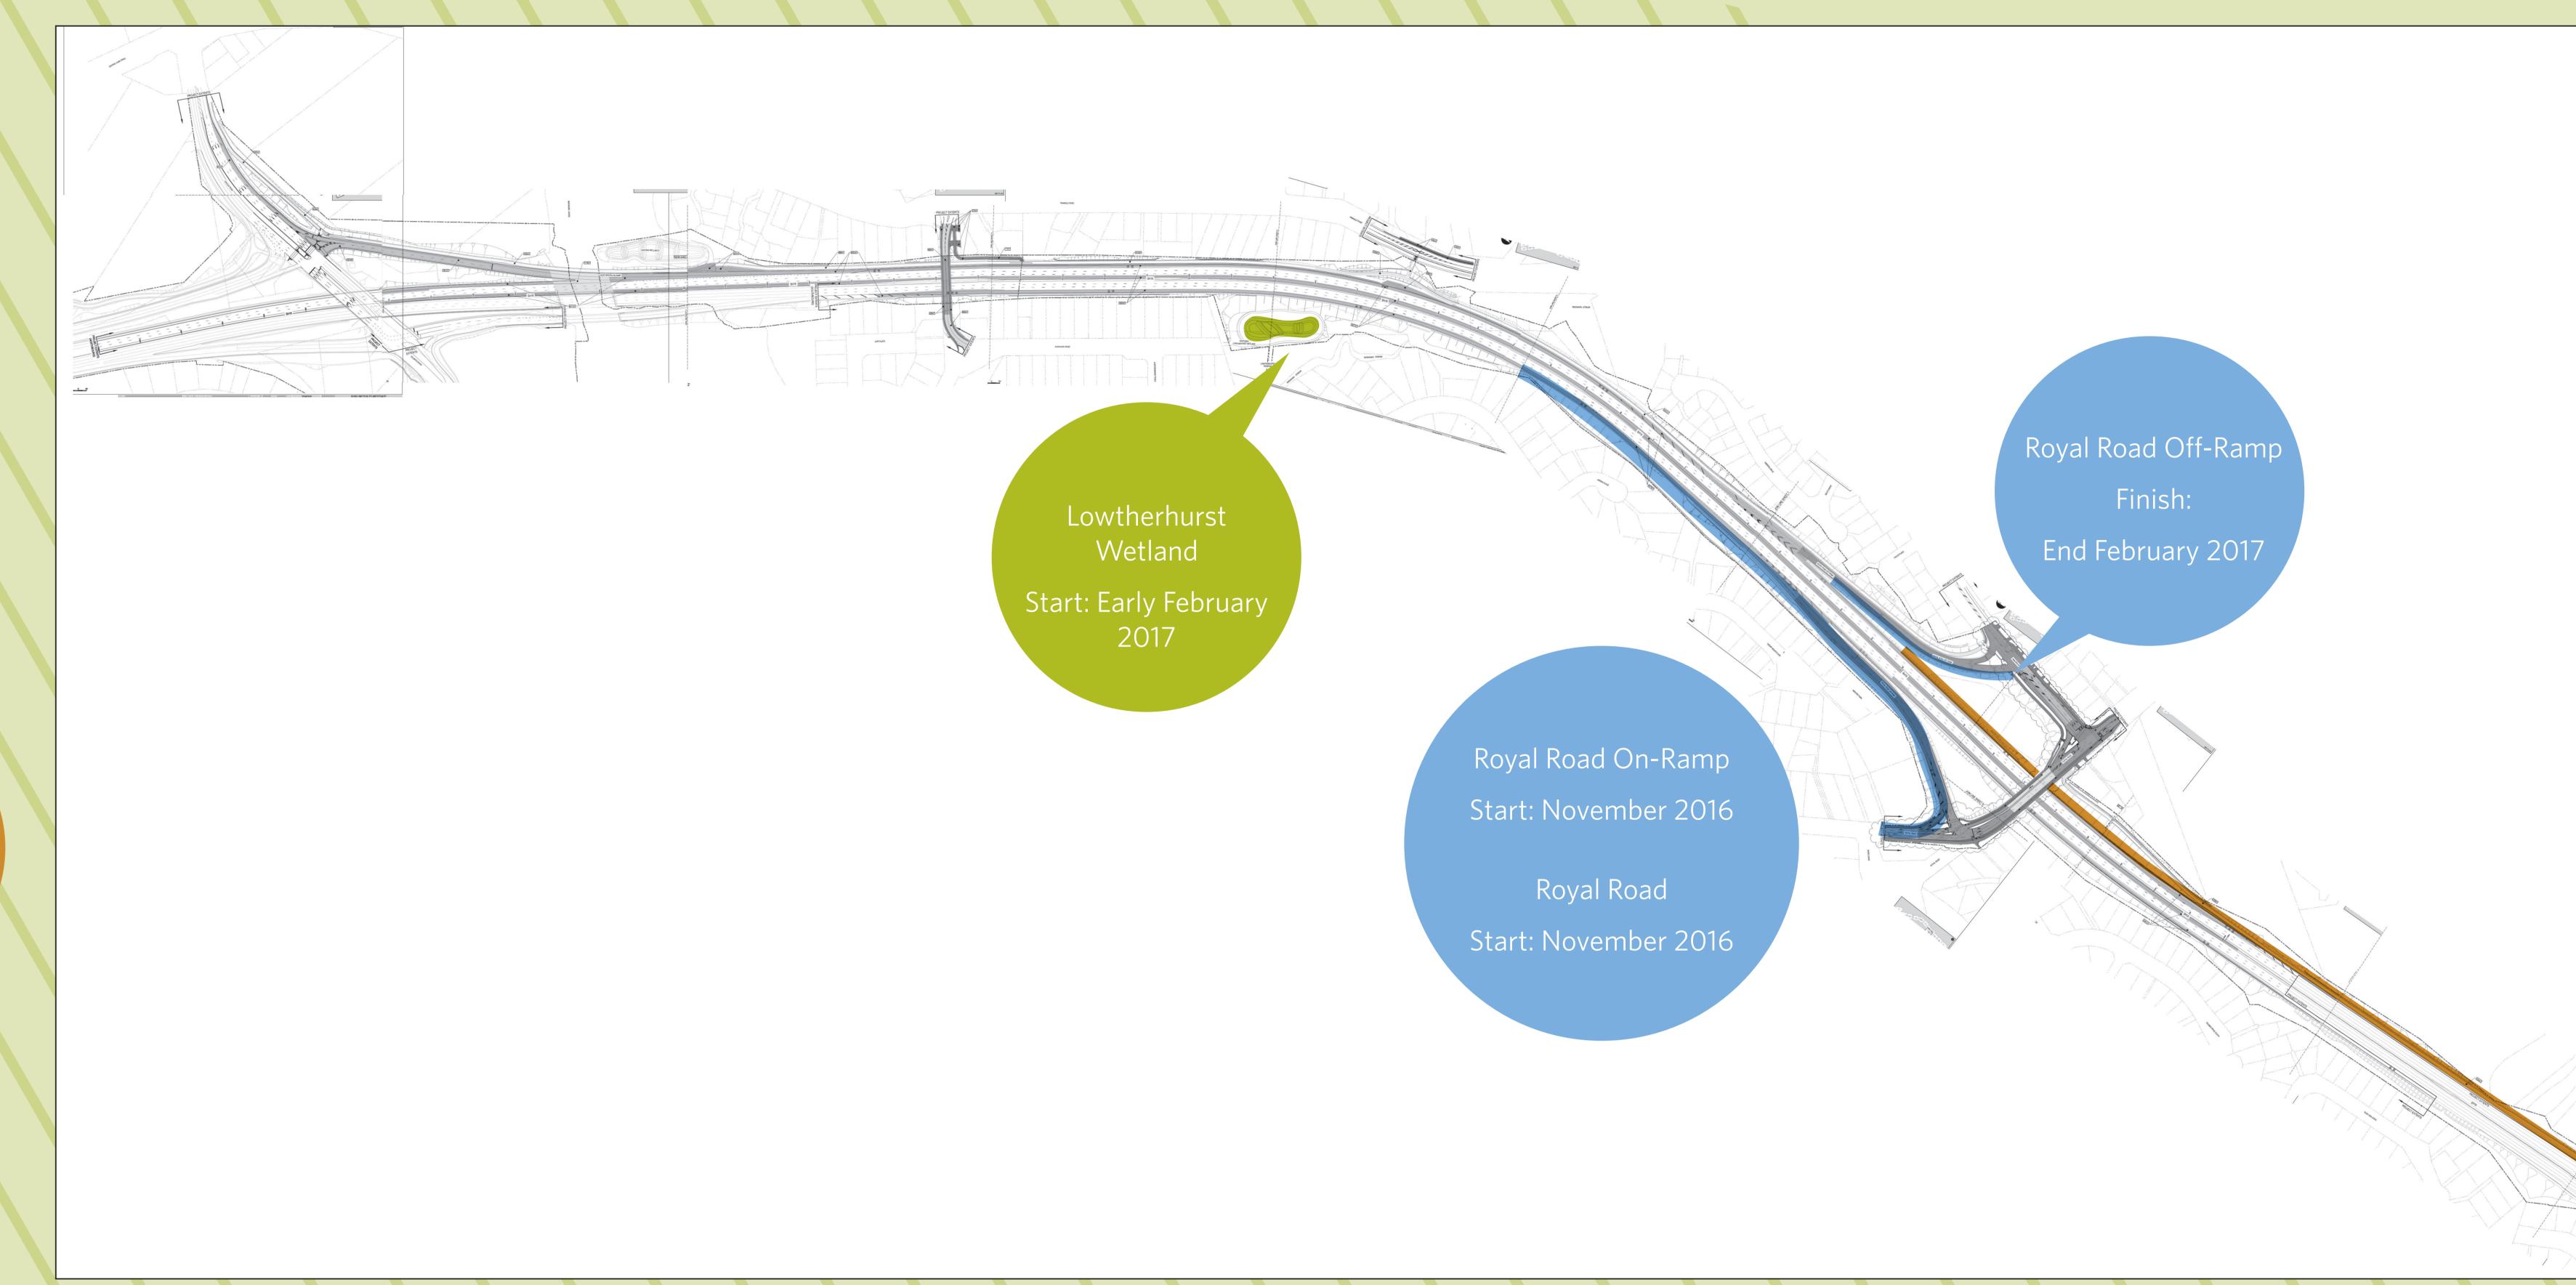


CONSTRUCTION PERIOD: MARCH 2017 - JULY 2017

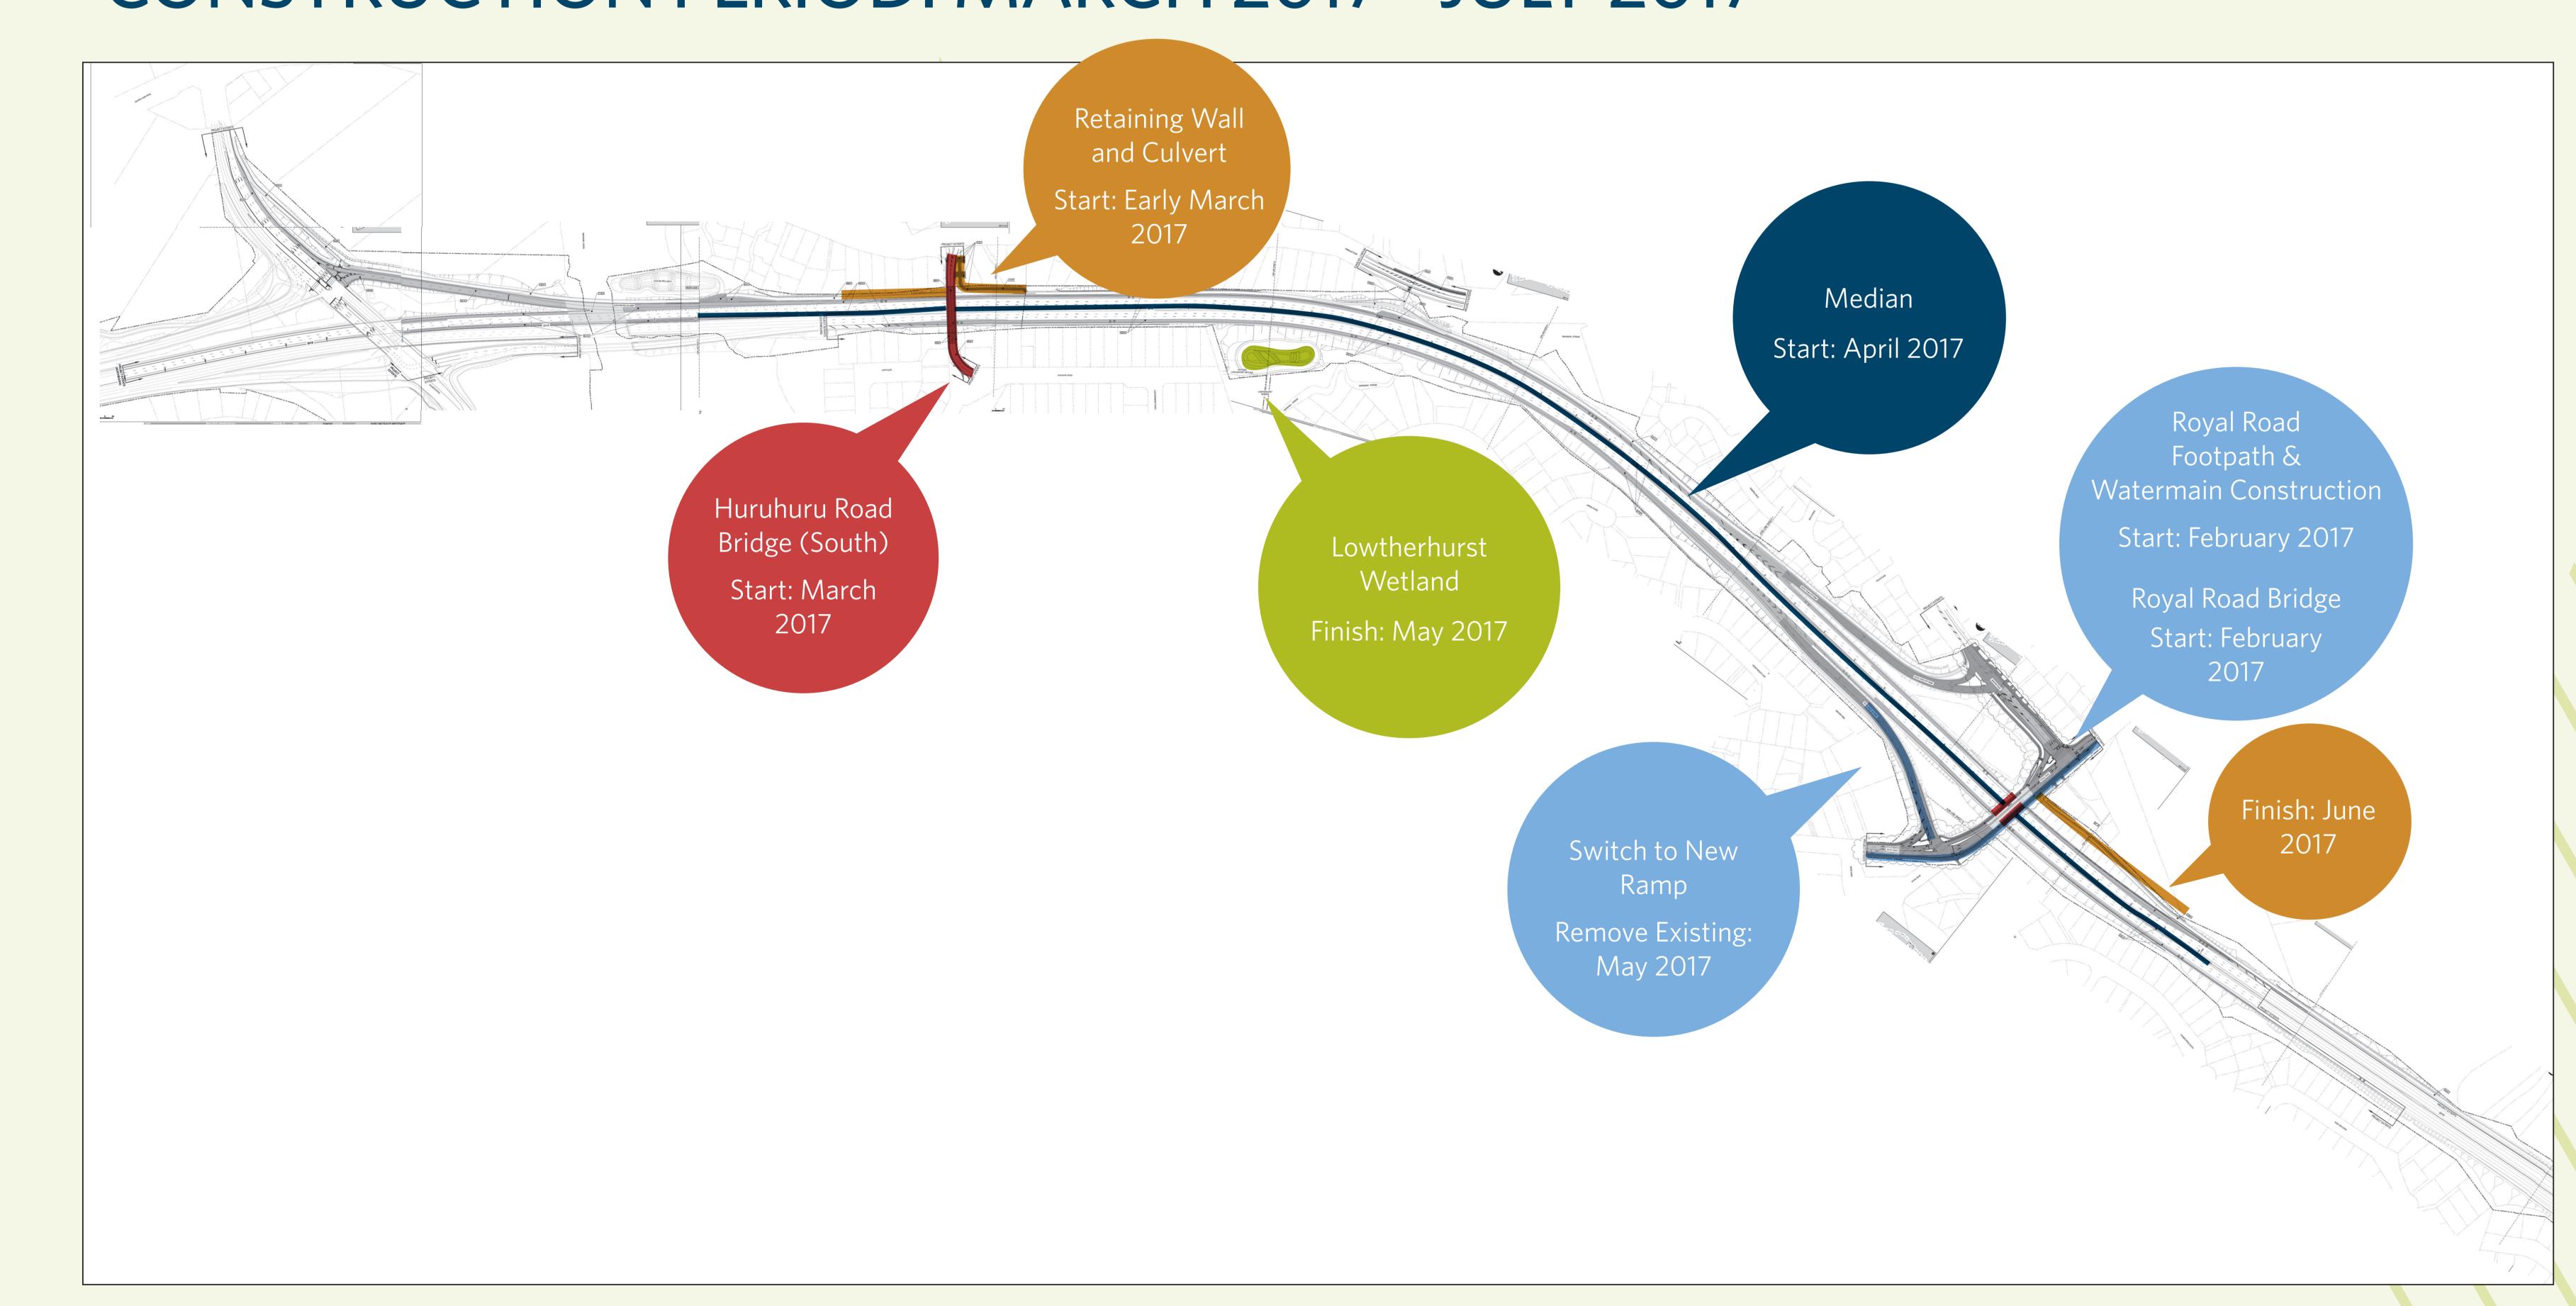


CONSTRUCTION PERIOD: AUGUST 2017 - OCTOBER 2017

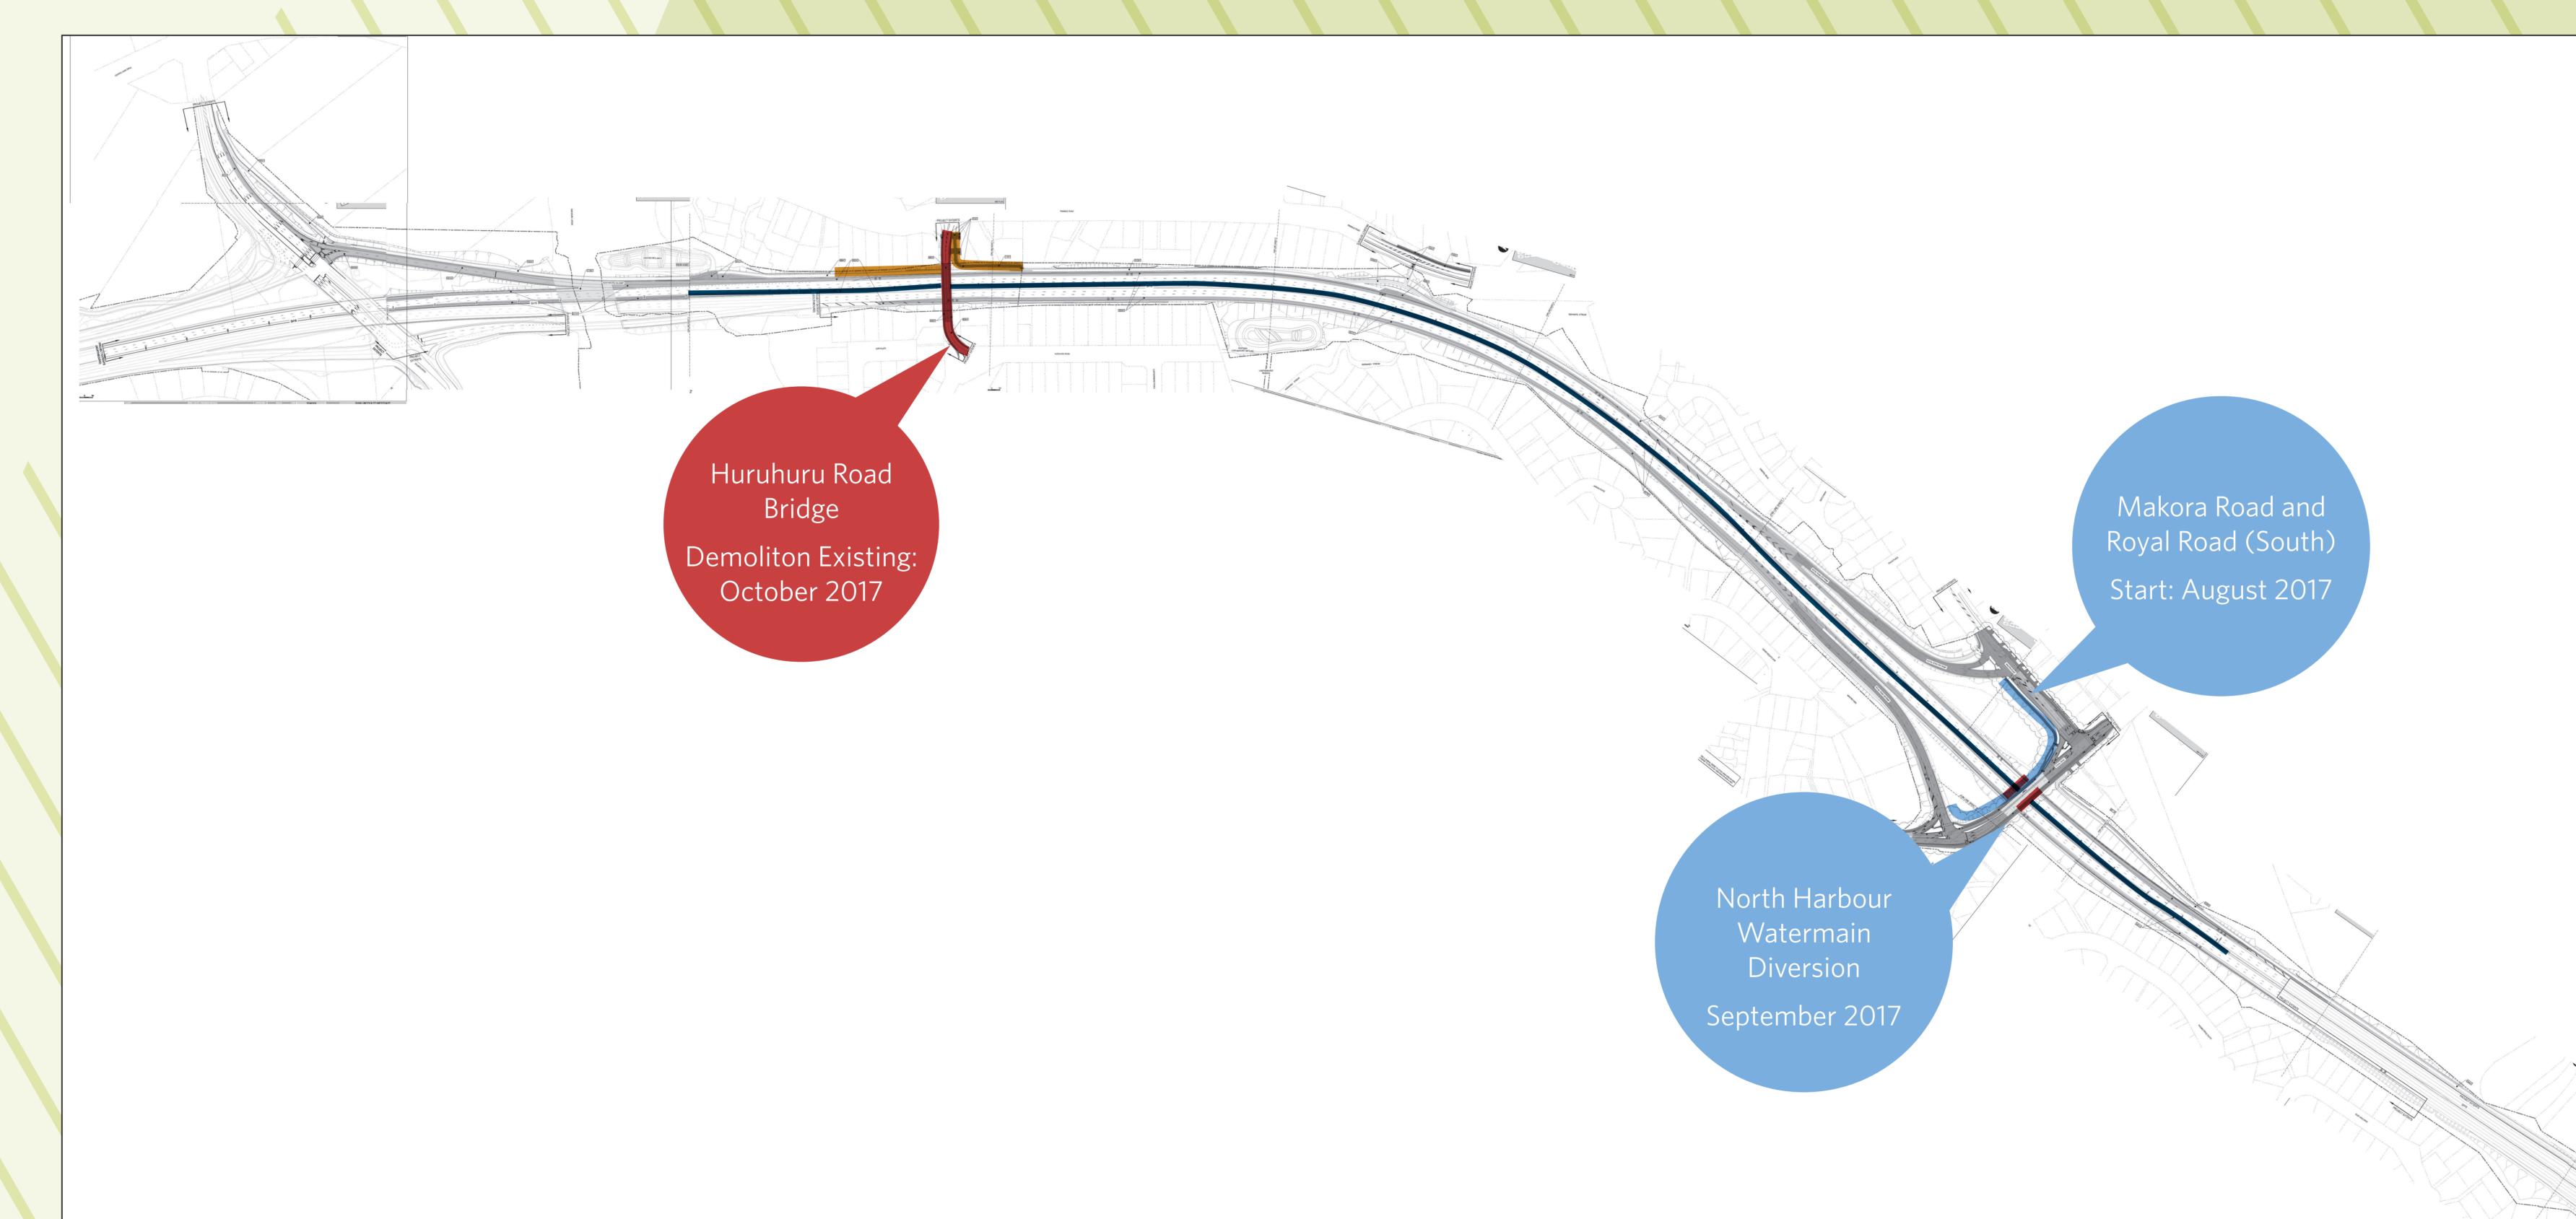

CONSTRUCTION PERIOD: NOVEMBER 2017 - DECEMBER 2017

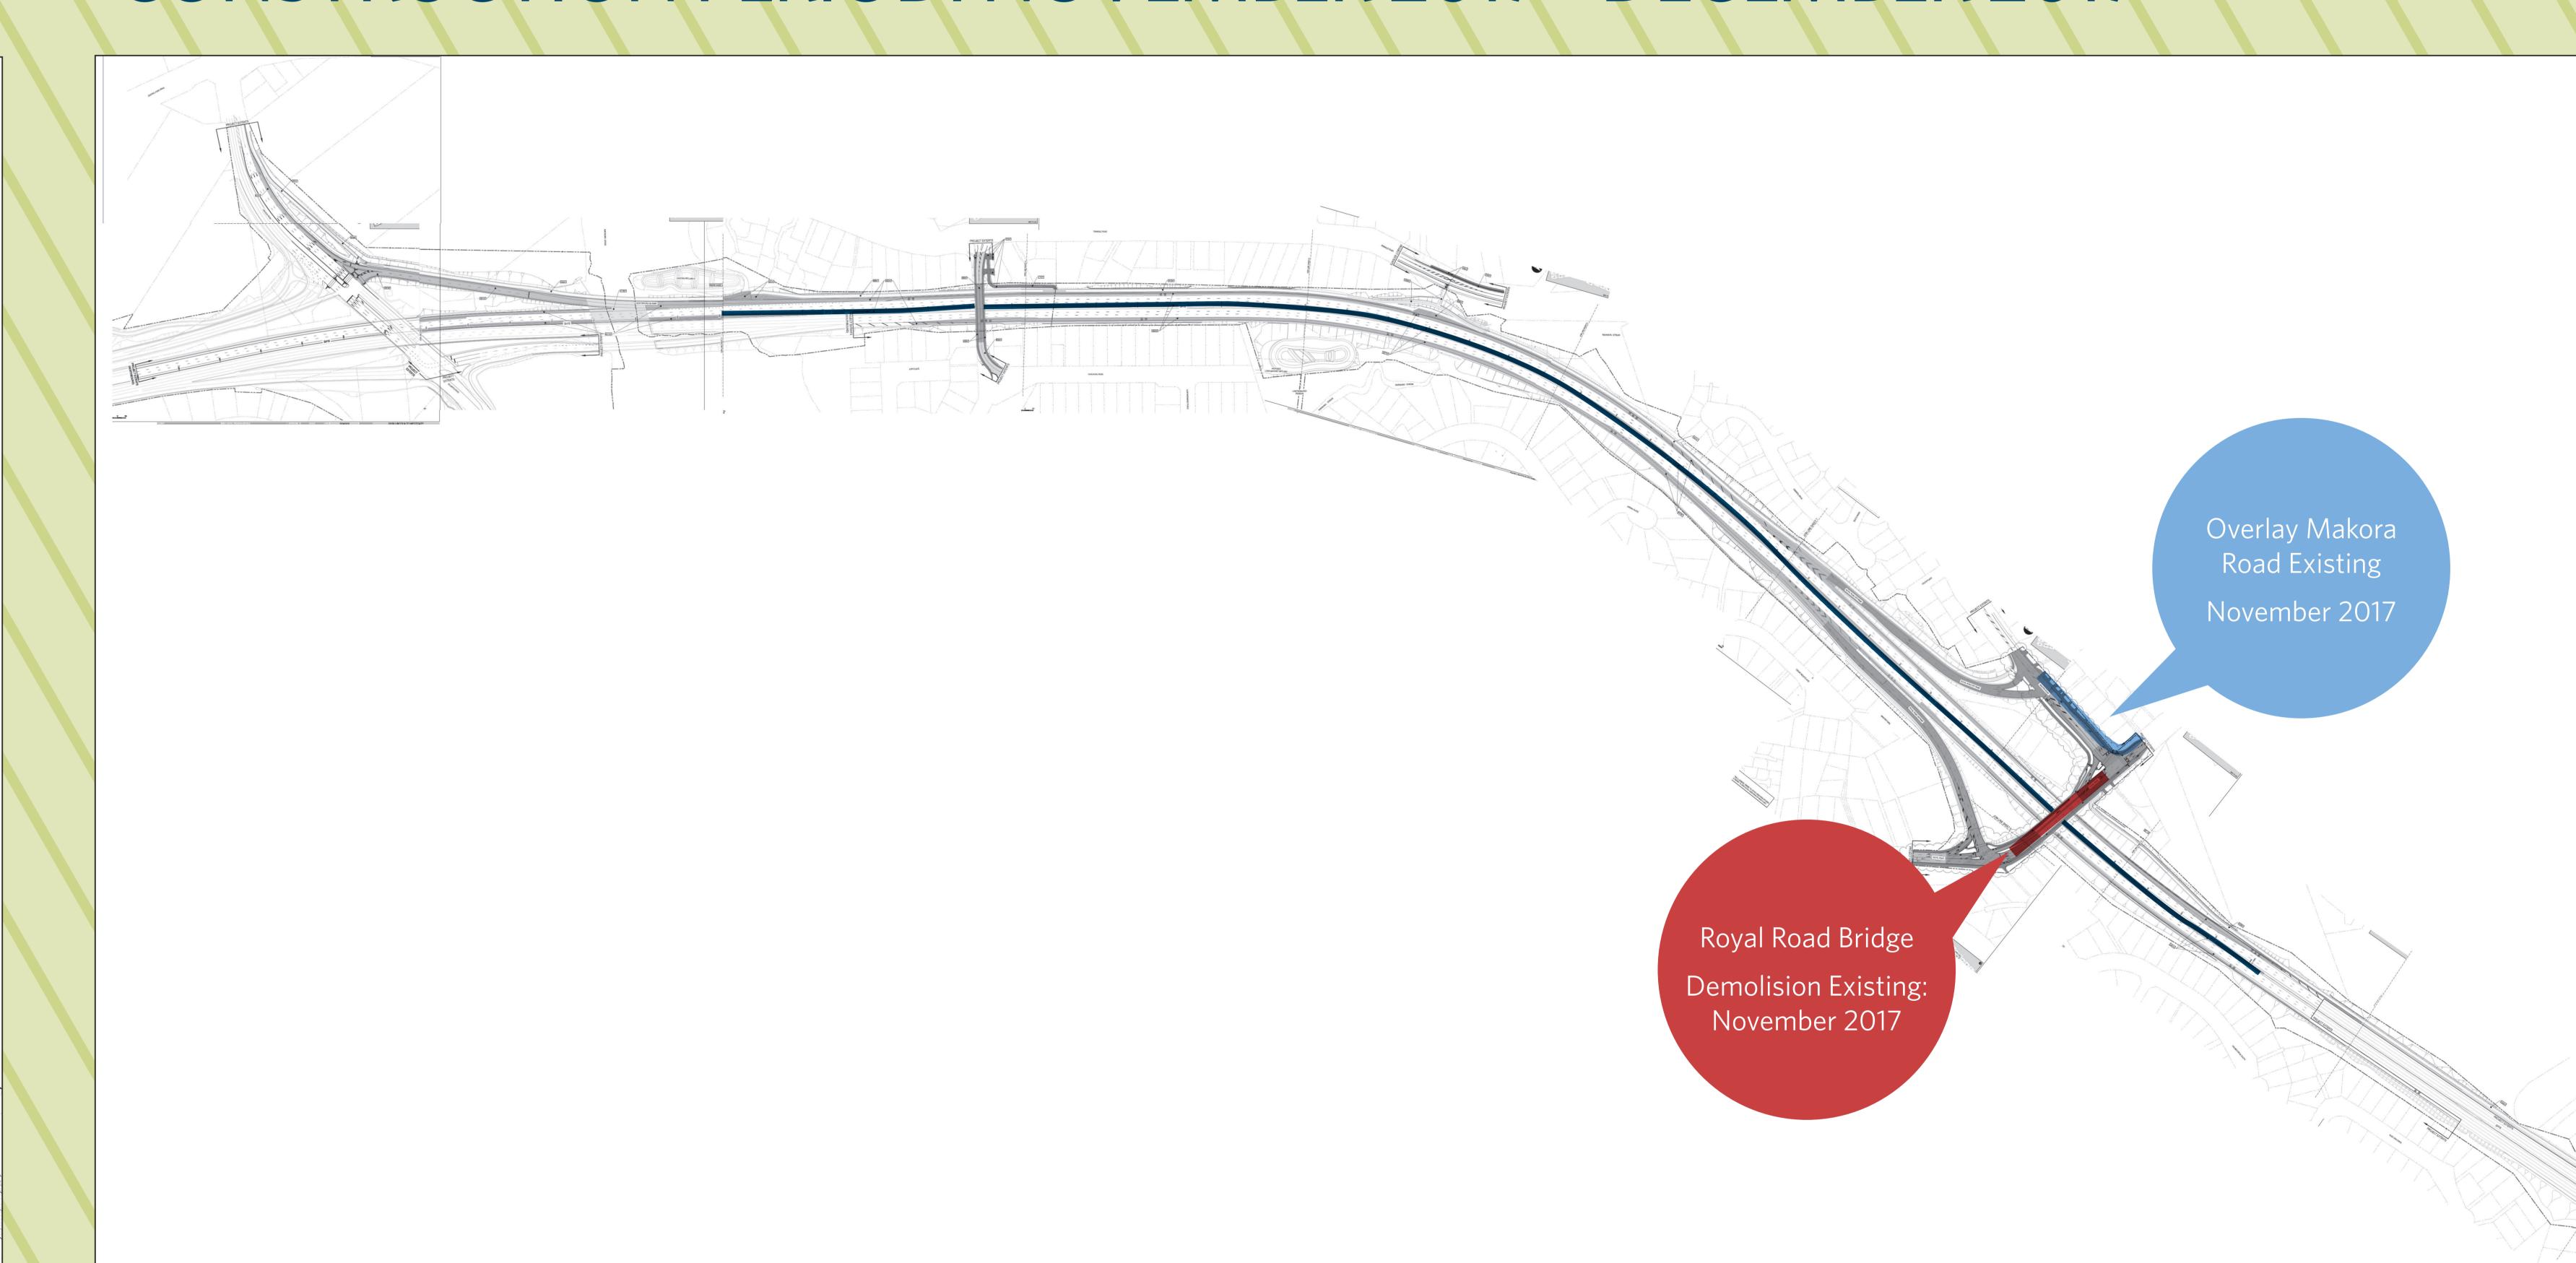

CONSTRUCTION PERIOD: JANUARY 2018 - APRIL 2018

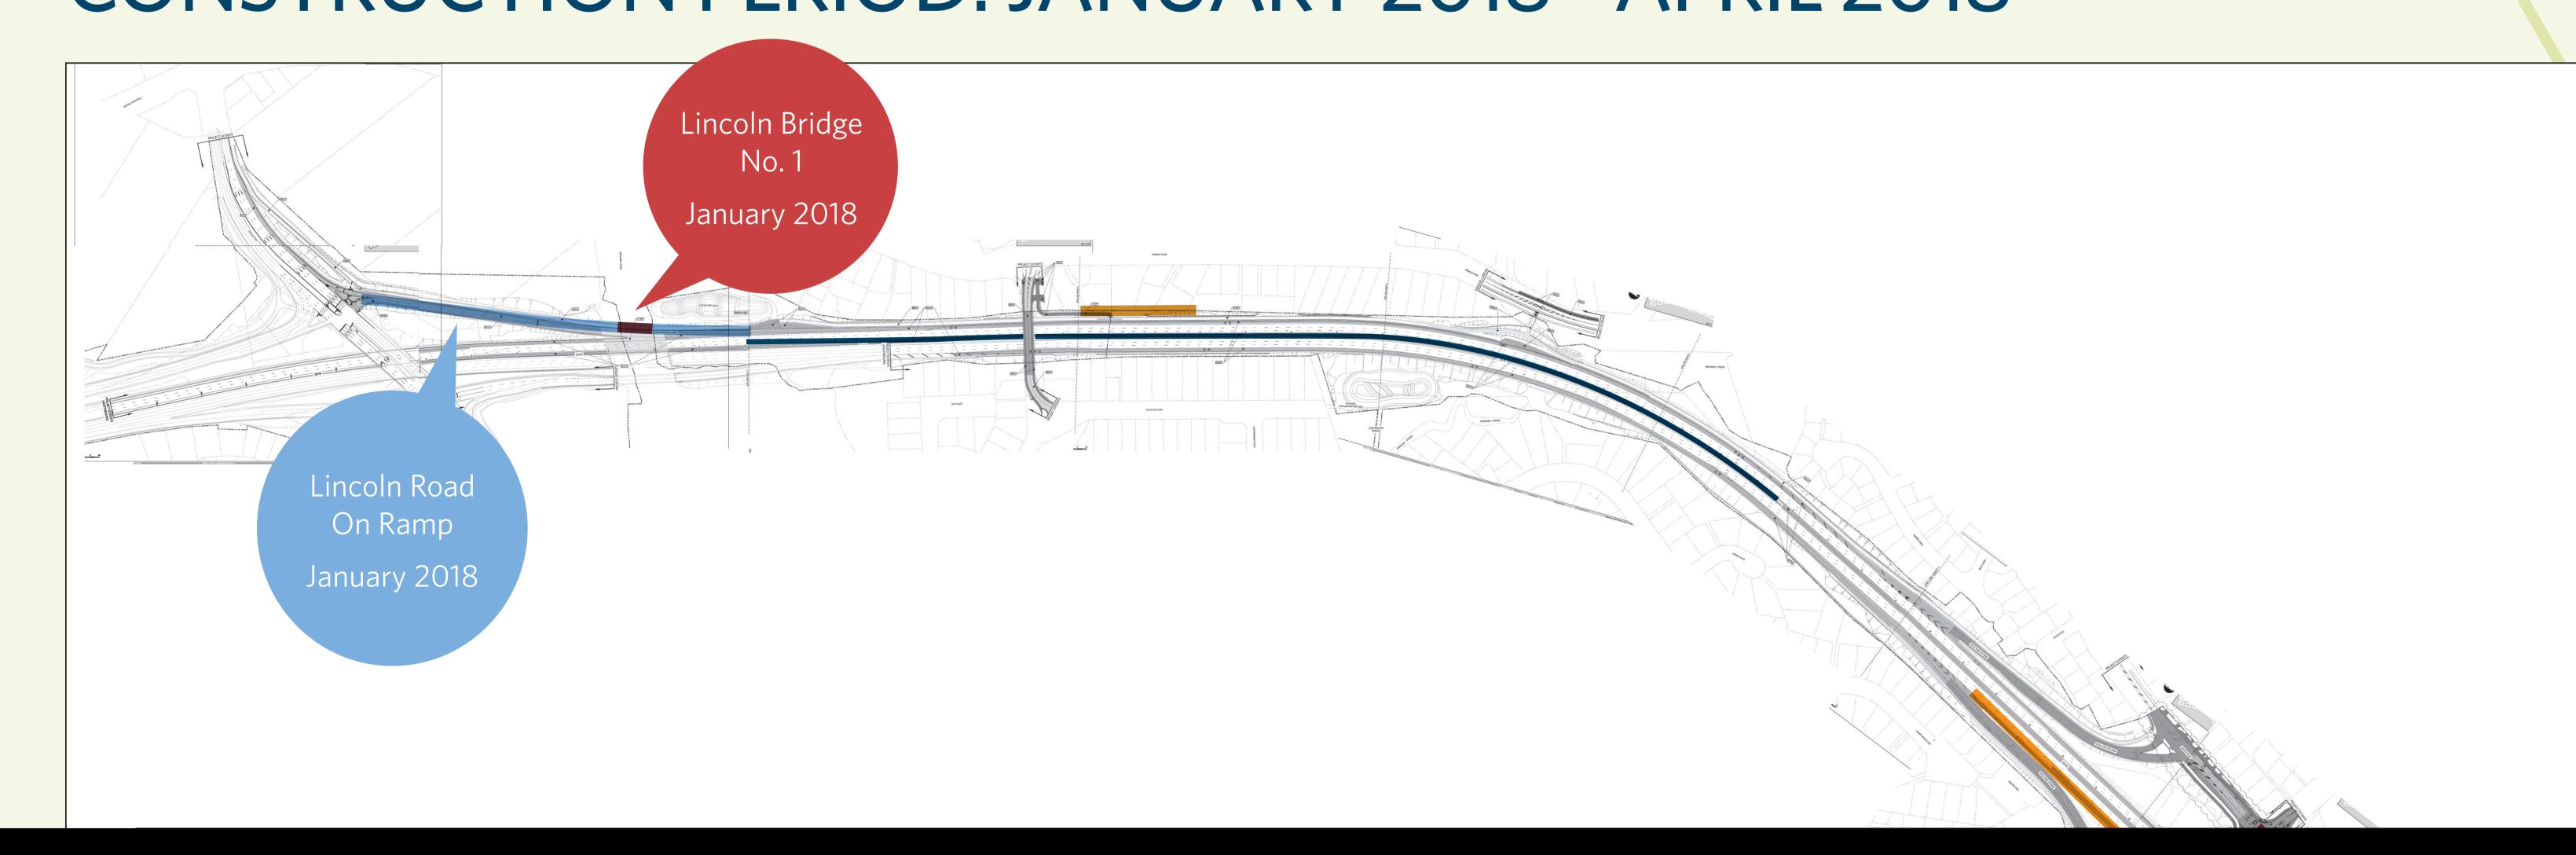

CONSTRUCTION PERIOD: MAY 2018 - SEPTEMBER 2018



WHOLE WORK COMPLETION: FEBRUARY 2019

