



SITE SKETCH PLAN - OXFORD ROAD WOODLANDS ROAD INTERSECTION
 PRODUCED FOR CONSULTATION PURPOSES ONLY
 SCALE 1:500




Sourced from the LINZ Data Service and licensed by LINZ for re-use under the Creative Commons Attribution 3.0 New Zealand licence.

LOCATION PLAN RP176/3.41
N.T.S.

LEGEND	
PROPOSED	
	DESIGN CENTRELINE
	100mm CENTRE LINE
	150mm SOLID EDGE LINE
	PROPOSED FENCING
	W-SECTION WEAK-POST BARRIER
	NON-GATING TERMINAL END
	TRAILING TERMINAL END
	TRAVERSABLE HEADWALL
	STANDARD HEADWALL
	DRAINAGE CULVERT

FOR INFORMATION
NOT FOR CONSTRUCTION

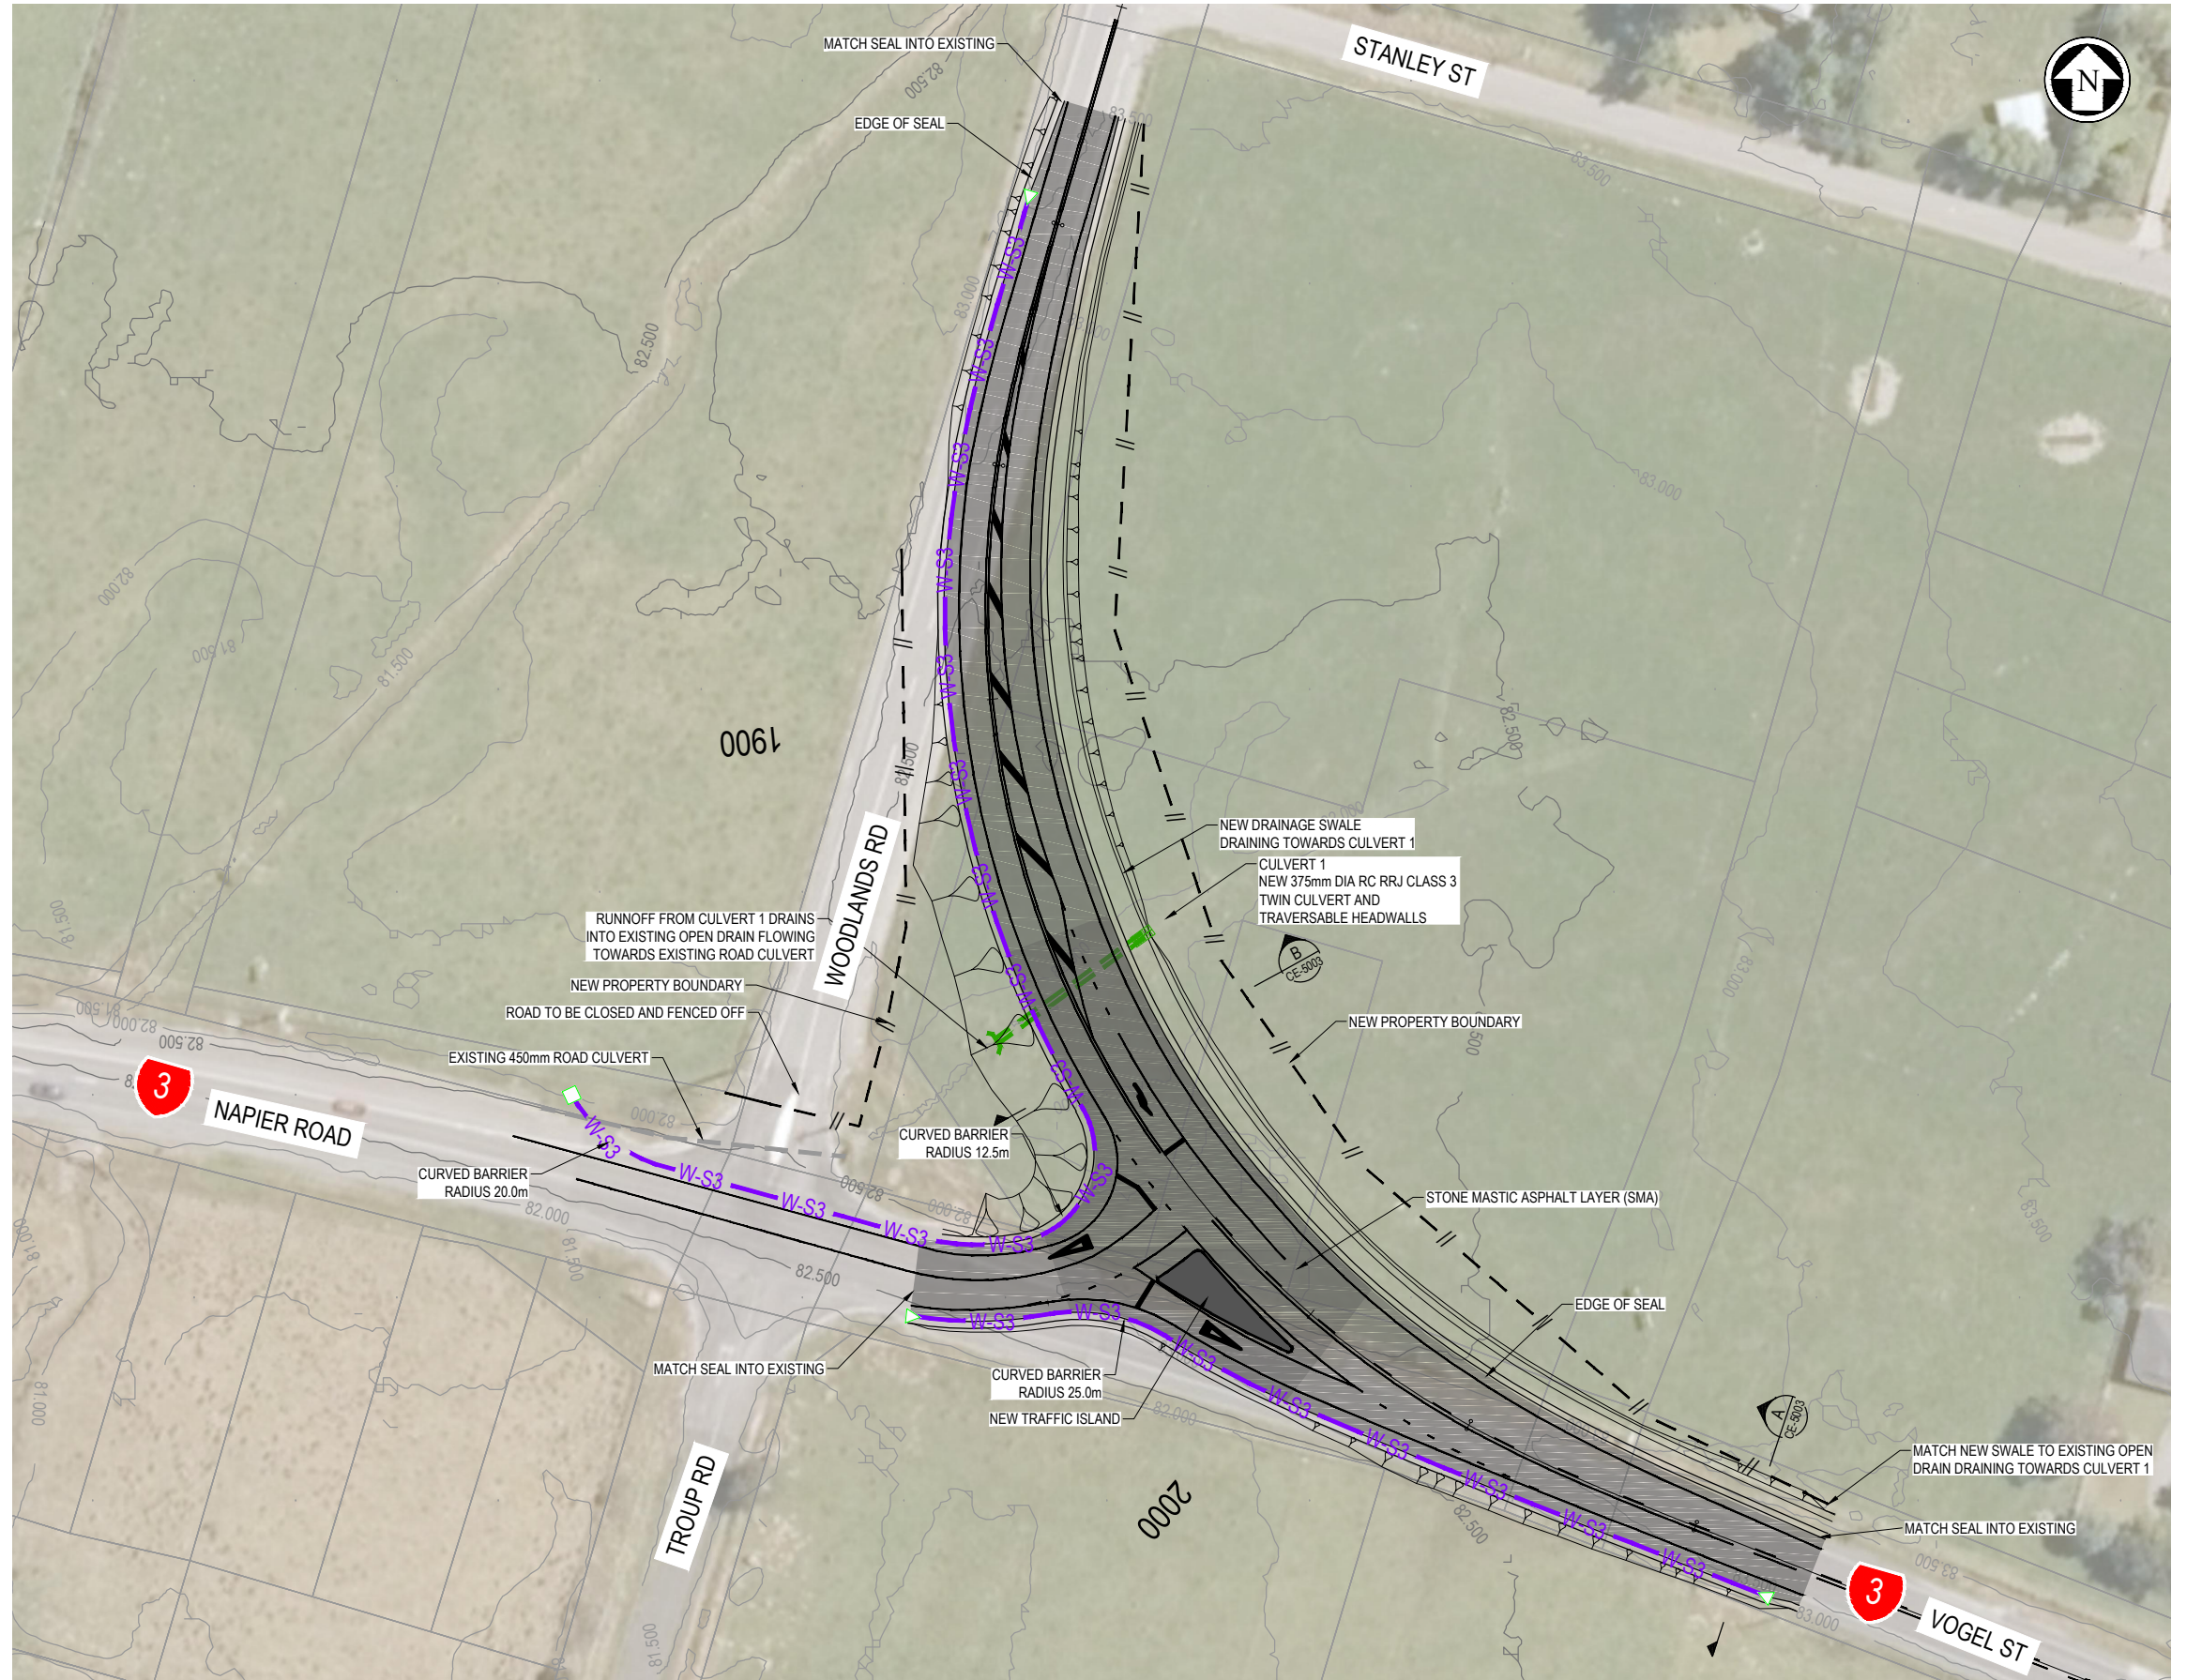

SITE SKETCH PLAN - WOODLANDS ROAD NAPIER ROAD INTERSECTION
PRODUCED FOR CONSULTATION PURPOSES ONLY SCALE 1:500