

LEGEND	
	3.0m WIDE ASPHALTIC CONCRETE CYCLE PATH
	POSSIBLE ADDITIONAL LINK
	CSM1 COMBINED FOOTPATH & CYCLE PATH
	ON-ROAD CYCLE LANE/SHOULDER
	CYCLE ROUTE (FUNDED BY OTHERS)

FOR CONSENT

No	Revision	Note: * indicates signatures on original issue of drawing or last revision of drawing	Drawn	Checked	Approved	Date
0	FOR CONSENT		AF	TJA	DGA	29.08.12
A	FOR INFORMATION		AF	TJA	DGA	23.03.12

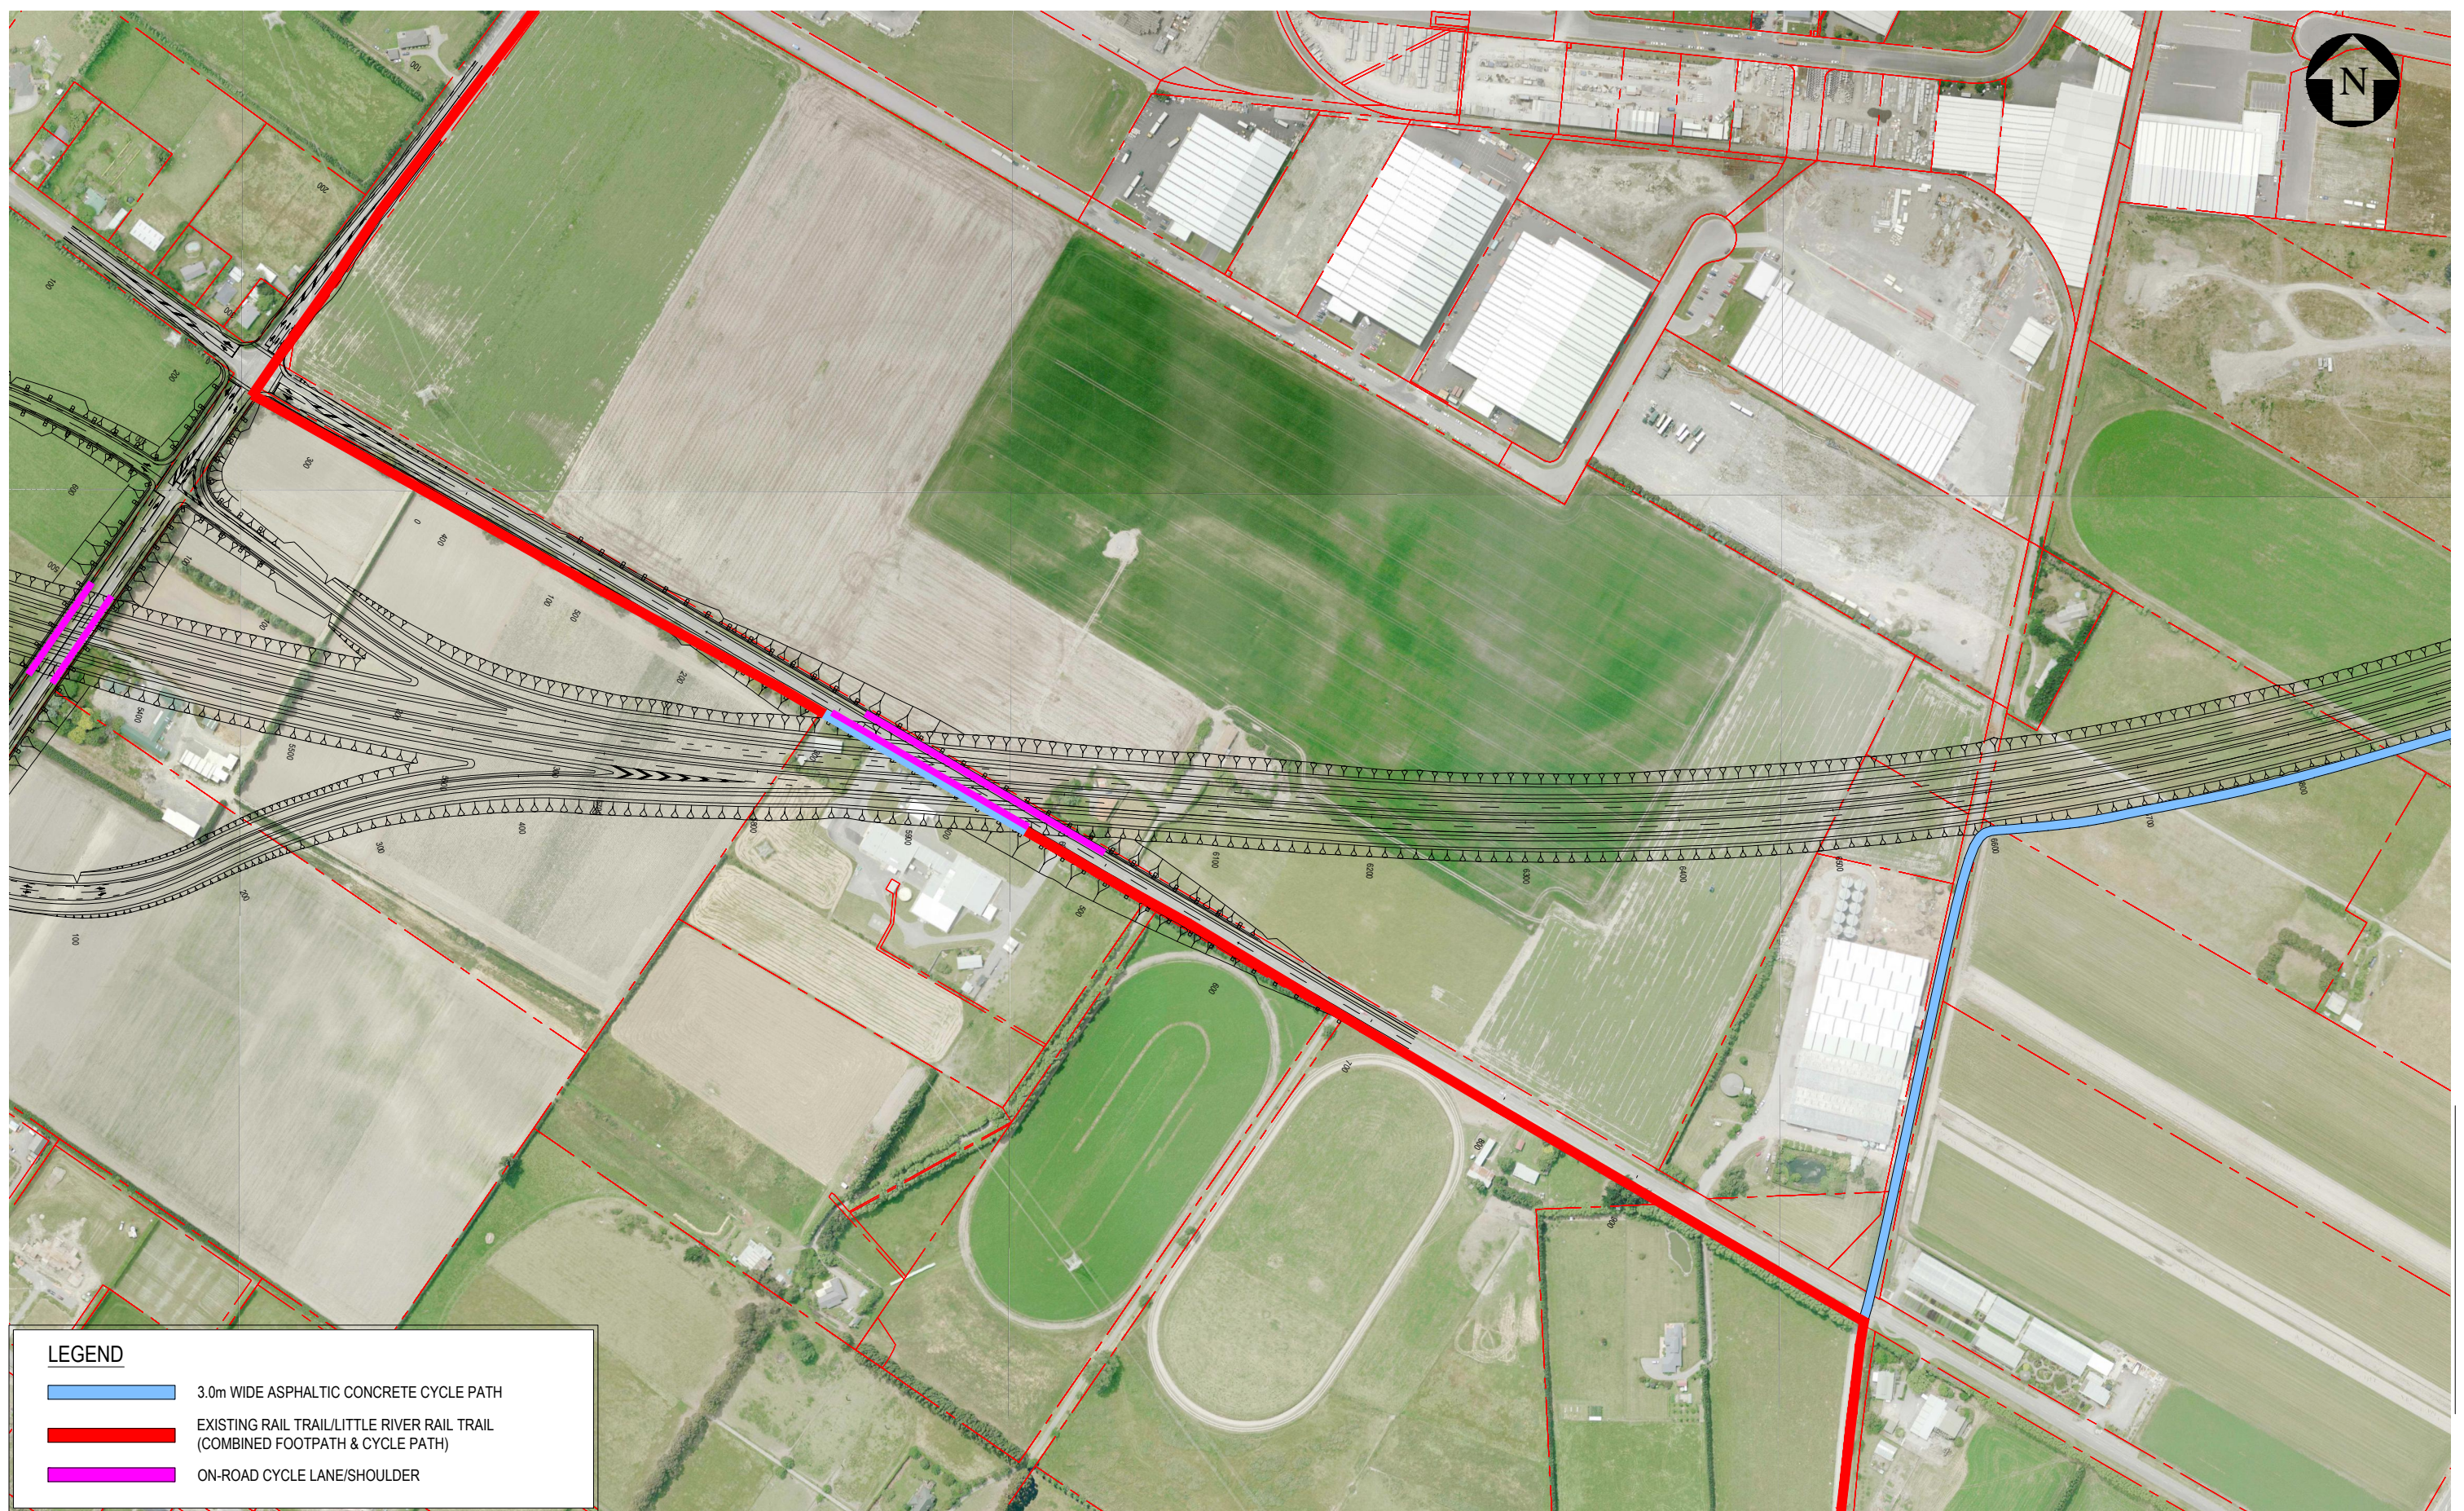





DO NOT SCALE

This drawing has been prepared for the benefit of the NZ Transport Agency (NZTA). No liability is accepted by these companies or any employee or sub-consultant of these companies with respect to its use by any other person. This disclaimer shall apply notwithstanding that the drawing may be made available to other persons for an application for permission or approval or to fulfil a legal requirement.

Drawn	AF	Designed	TJA
Drafting Check	JAS	Design Check	DGA
Approved	GARY PAYNE		
Date	29.08.12		
A1 Scale			
A3 Scale	1:2000		

Client	NEW ZEALAND TRANSPORT AGENCY		
Project	SH1 REGION 11 RP350/3.92 TO RP365/2.11 CHRISTCHURCH SOUTHERN MOTORWAY 2		
Title	PROPOSED CYCLE ALIGNMENT SHEET 1 OF 2		
Drawing No:	62236-B-C315		Rev: 0



LEGEND			
	3.0m WIDE ASPHALTIC CONCRETE CYCLE PATH		
	EXISTING RAIL TRAIL/LITTLE RIVER RAIL TRAIL (COMBINED FOOTPATH & CYCLE PATH)		
	ON-ROAD CYCLE LANE/SHOULDER		

FOR CONSENT

No	Revision	Note: * indicates signatures on original issue of drawing or last revision of drawing	Drawn	Checked	Approved	Date
0	FOR CONSENT		AF	TJA	DGA	29.08.12
A	FOR INFORMATION		AF	TJA	DGA	23.03.12



DO NOT SCALE

This drawing has been prepared for the benefit of the NZ Transport Agency (NZTA). No liability is accepted by these companies or any employee or sub-consultant of these companies with respect to its use by any other person. This disclaimer shall apply notwithstanding that the drawing may be made available to other persons for an application for permission or approval or to fulfil a legal requirement.

Drawn	AF	Designed	TJA
Drafting Check	JAS	Design Check	DGA
Approved	GARY PAYNE		
Date	29.08.12		
A1 Scale			
A3 Scale	1:2000		

Client	NEW ZEALAND TRANSPORT AGENCY		
Project	SH1 REGION 11 RP350/3.92 TO RP365/2.11 CHRISTCHURCH SOUTHERN MOTORWAY 2		
Title	PROPOSED CYCLE ALIGNMENT SHEET 2 OF 2		
Drawing No:	62236-B-C316		Rev: 0