

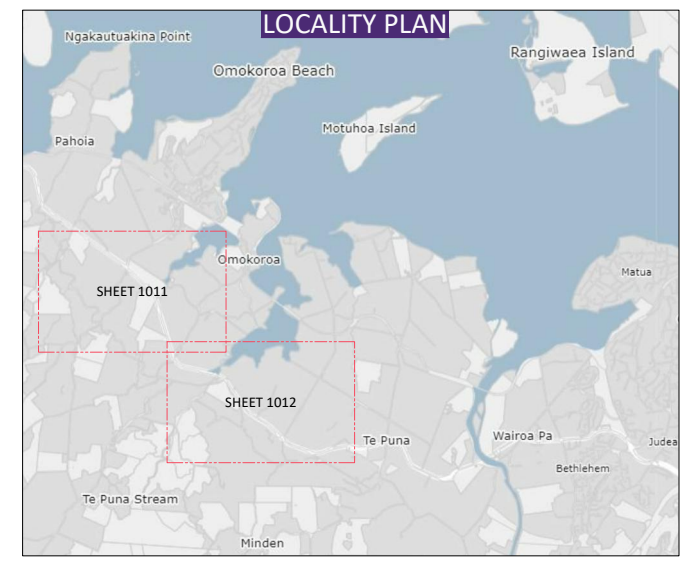


100mm
SCALE FOR VALIDATING SIZE OF A3 PLOT ONLY
0
C:\Users\erichardson\AppData\Local\Temp\144702-00-1011.dwg 17/02/2023 8:34 am erichardson Plotrec: 17 May 2023 8:34 am
Version 4.0 - March 2020

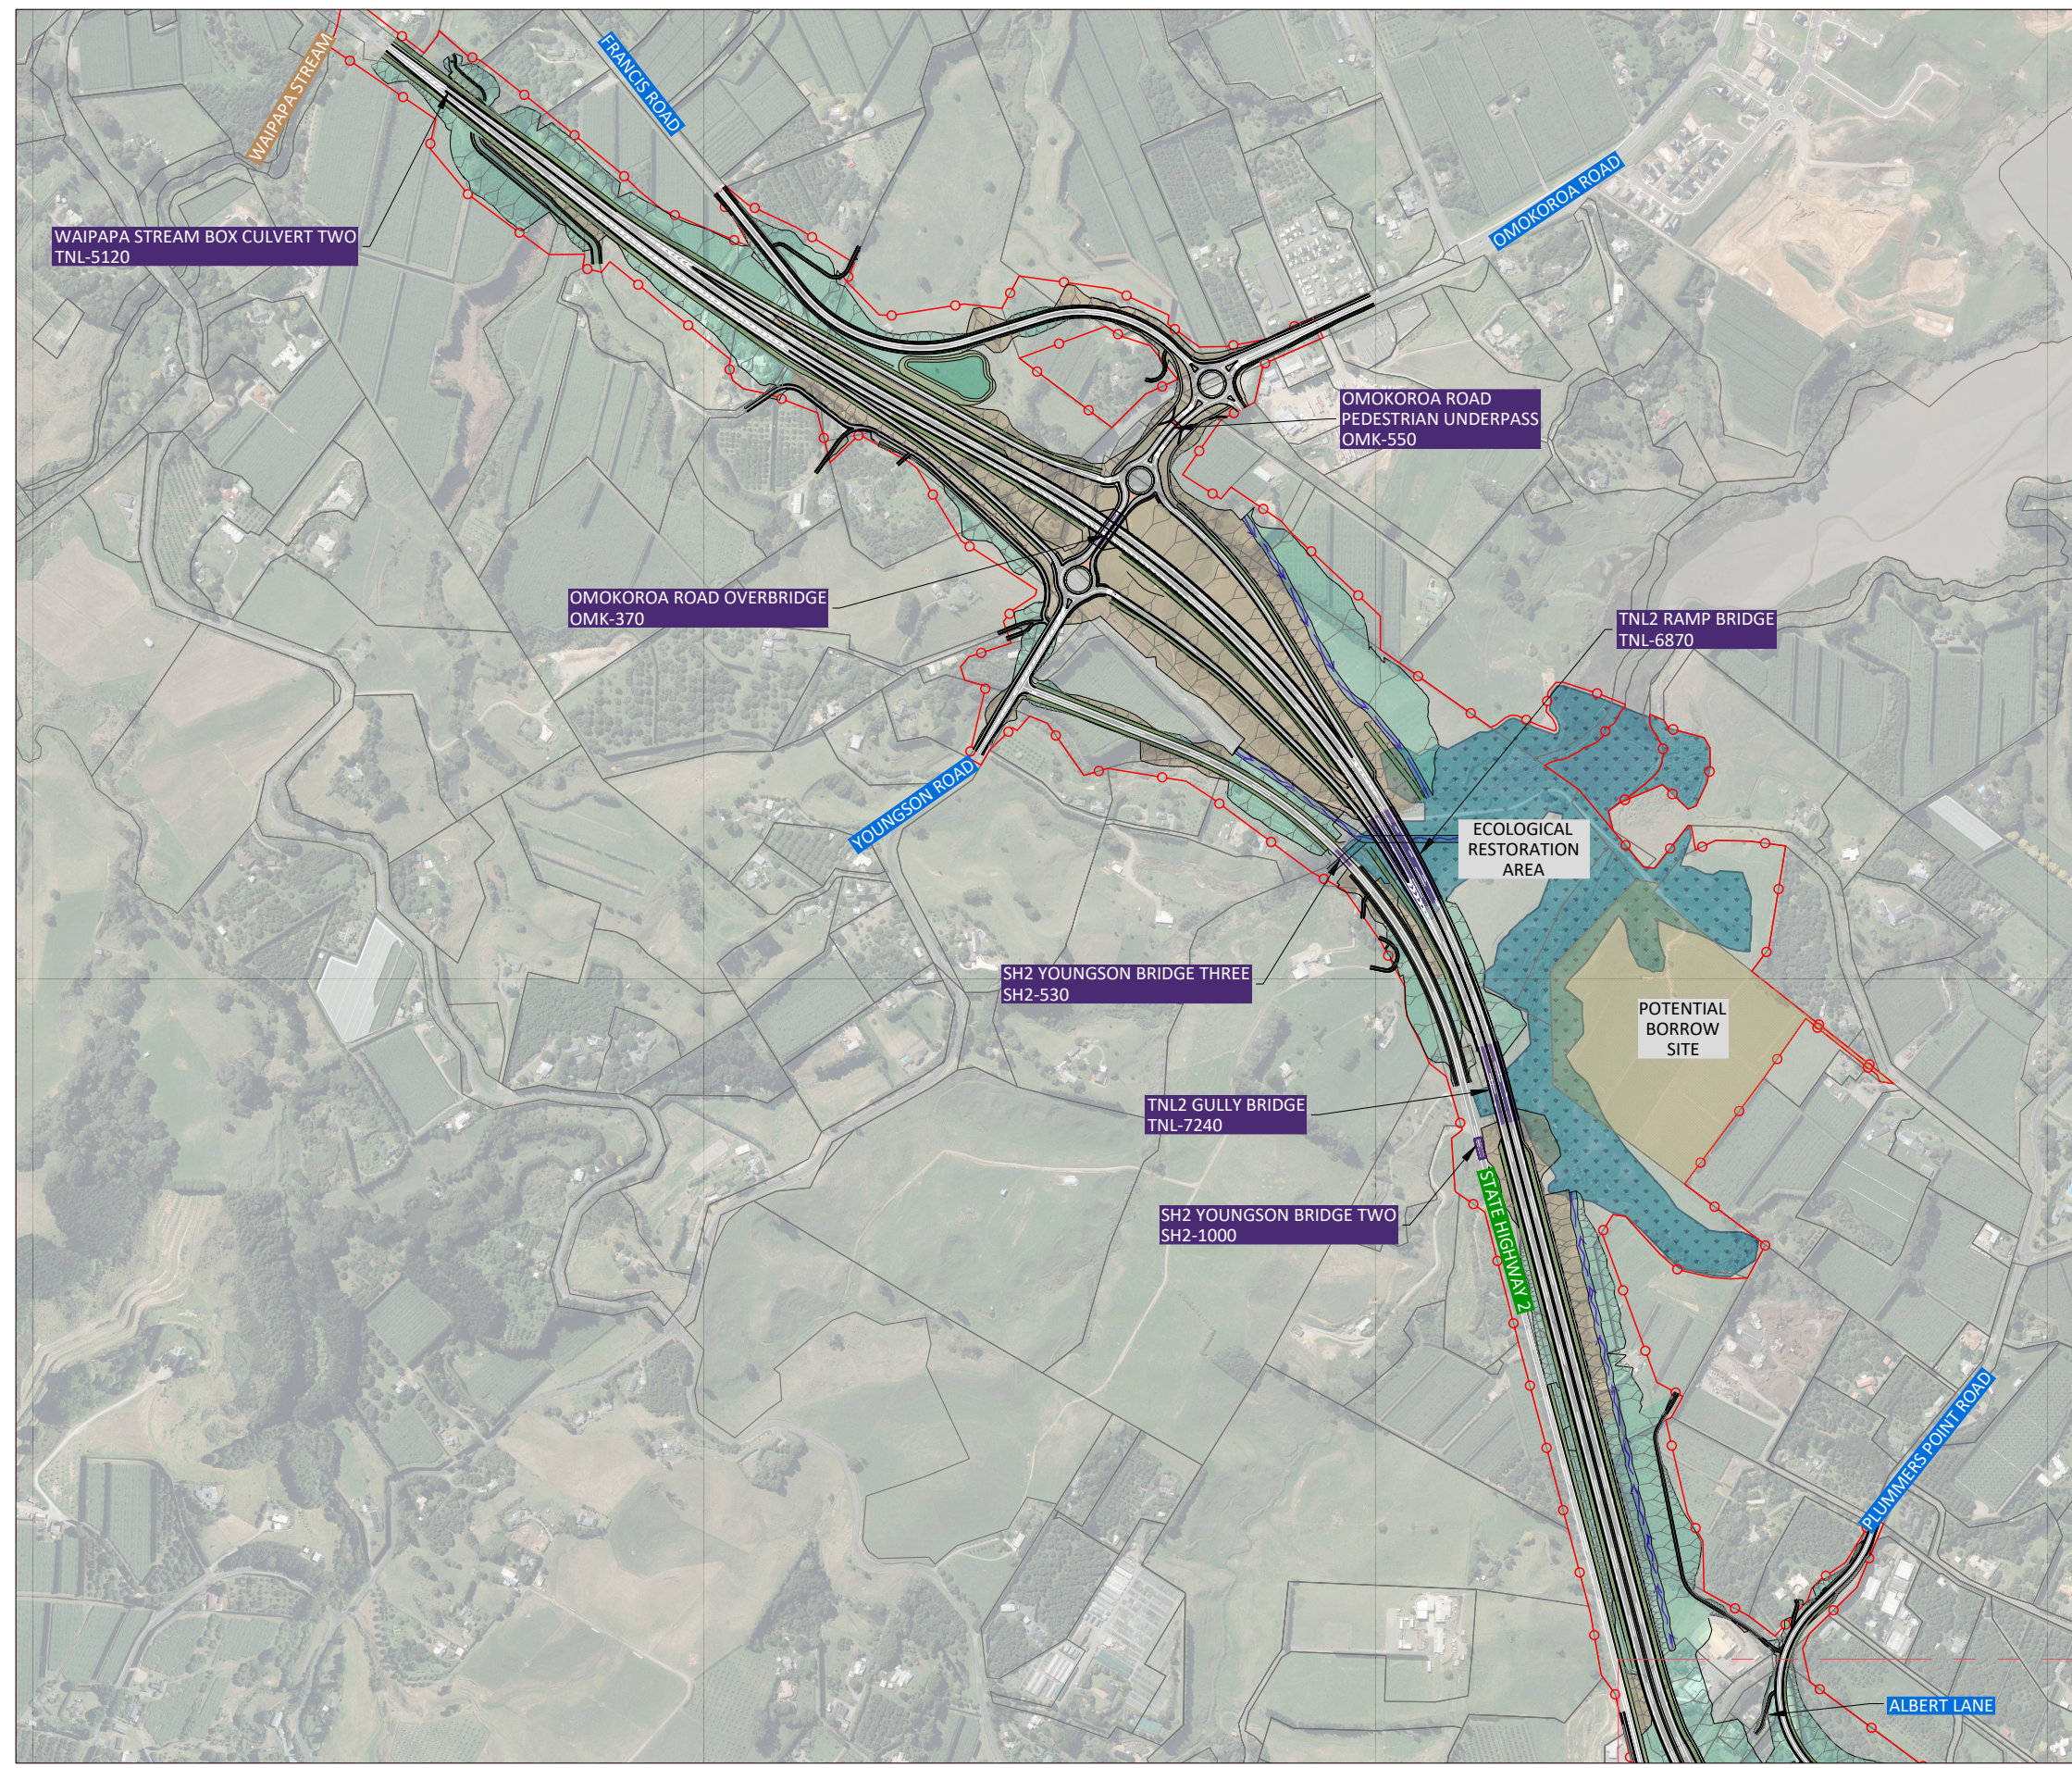

KEY:

- LEGAL BOUNDARIES
- DESIGNATION BOUNDARY
- DESIGN CUT BATTER
- OPEN DRAIN/SWALE
- PROPOSED CARRIAGEWAY & MARKINGS
- DESIGN FILL BATTER
- STORMWATER DEVICES
- BRIDGE

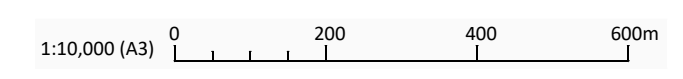

NO.	DATE	ISSUE/REVISION DETAIL	BY	CHK	APPR
C	12.05.2023	UPDATED FOR LANDOWNER CONSULTATION	ER	CMC	SGB
B	11.04.2023	DESIGN UPDATED, ECOLOGY AREA ADDED	ER	JO	JO
A	24.02.2023	ISSUED FOR INFORMATION	ER	CMC	SB

DESIGNED	CHECKED
CMC	CMC
DRAWN	APPROVED
ER	-



CLIENT
WAKA KOTAHI
NZ TRANSPORT AGENCY

PROJECT
**TAKITIMU NORTH LINK
STAGE 2**

DRAWING
**TAKITIMU NORTH LINK, STAGE 2
OVERVIEW PLAN
SHEET 1**

STATUS	
PRELIMINARY	
DATE	SCALE (ORIGINAL SIZE A3)
24.02.2023	1:10,000
DRAWING NUMBER	REVISION
144702-00-1011	C