
Concept design

Subject to change








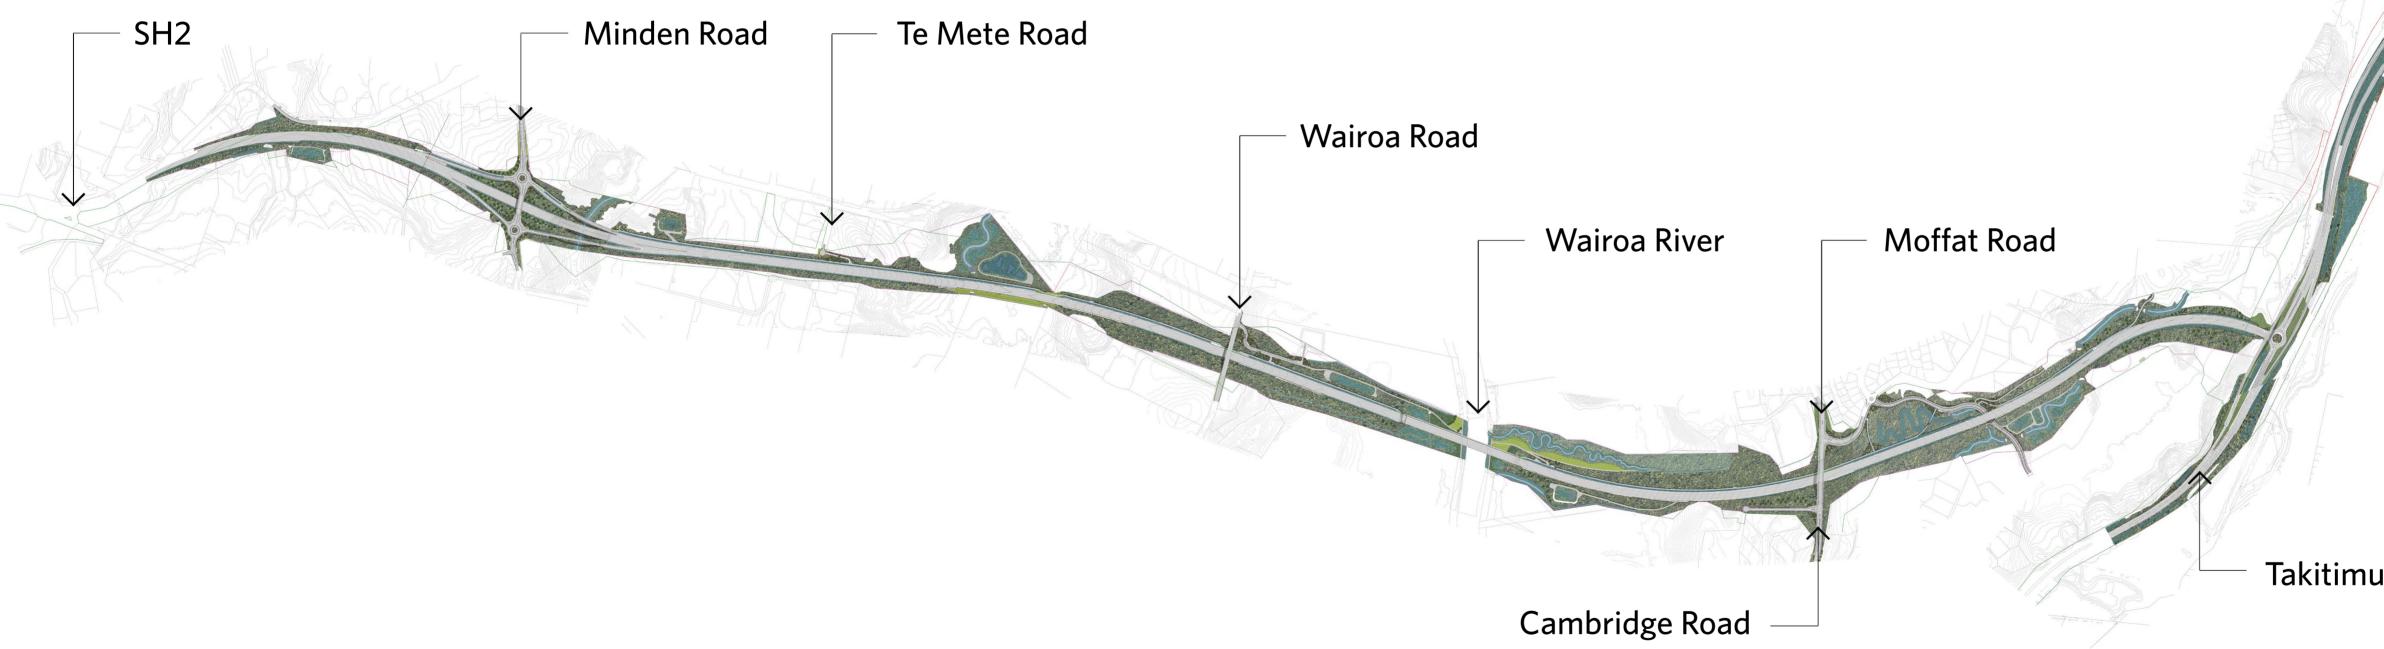



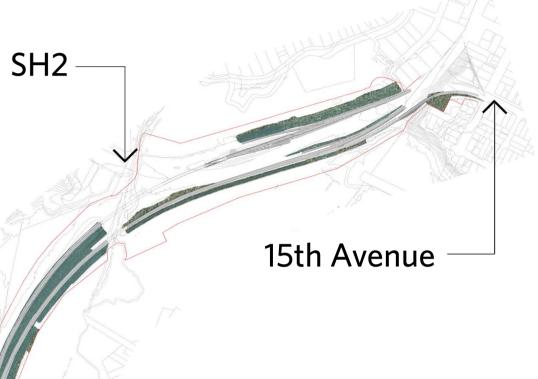

Takitimu Drive SH29

