








EXISTING LANDSCAPE TYPOLOGY KEY

	PCC ECO SITES
	PCC LANDSCAPE PROTECTION AREA
	GWRC REGIONAL PARK
	WCC BUSH REMNANT
	QEII COVENANTS
	DOC CONSERVATION UNITS
	BATTLE HILL FARM FOREST PARK SUSTAINABLE MANAGEMENT AREA

FEATURE KEY

	PROPOSED ROAD ALIGNMENT
	PROPOSED BRIDGES & RETAINING WALLS
	PROPOSED MECHANICALLY STABILISED SLOPE (MSS)
	PROPOSED LIGHTS
	PROPOSED SAFETY BARRIER
	PROPOSED SOUND BARRIER
	PROPOSED SIGNS
	PROPOSED WALKING TRACK
	EXISTING ROADS + ACCESS TRACKS
	EXISTING BUILDINGS
	EXISTING BUILDINGS REMOVED
	PROPOSED DESIGNATION BOUNDARY
	TERRITORIAL AUTHORITY BOUNDARY
	EXISTING PROPERTY BOUNDARY
	PROPOSED FILL SITE EXTENT
	PROPOSED WETLAND
	PROPOSED STREAM DIVERSION
	PROPOSED CULVERT
	EXISTING STREAMS
	PROPOSED TRANSMISSION LINES
	EXISTING TRANSMISSION LINES
	HOUSING INVENTORY IDENTIFICATION NUMBERS
	HOUSING INVENTORY REPRESENTATIVE VIEWPOINT IDENTIFICATION NUMBERS

PLANTING KEY



	ECOLOGICAL MITIGATION
	AMENITY PLANTING
	KAHIKATEA
	LANES MARSH
	KANUKA CORRIDOR
	RIPARIAN PLANTING**
	CUT / FILL FACE + FILL SITE VEGETATED
	CUT / FILL FACE + FILL SITE GRASSED
	BATTLE HILL WOODLAND PLANTING
	EXISTING DESIGNATION MITIGATION PLANTING
	VISUAL MITIGATION PLANTING
	EXISTING EXOTIC VEGETATION TO BE RETAINED *
	EXISTING PRIMARY NATIVE VEGETATION TO BE RETAINED **
	EXISTING SECONDARY NATIVE VEGETATION TO BE RETAINED ***

** THE FINAL EXTENT OF RIPARIAN MARGIN WILL DEPEND ON THE AMOUNT OF EXISTING VEGETATION AND EXTENT OF ITS REMOVAL

* WITHIN DESIGNATION AREA ONLY

** WITHIN DESIGNATION AREA ONLY. NOTE, PRIMARY NATIVE VEGETATION INCLUDES REMNANT TREES & ESTABLISHED UNDERSTORY IN PLACES

*** WITHIN DESIGNATION AREA ONLY. NOTE, SECONDARY NATIVE VEGETATION INCLUDES EXOTIC WEEDS & NURSE CROPS, EG GORSE & WILDING PINES, JUVENILE KANUKA & TAUHINU

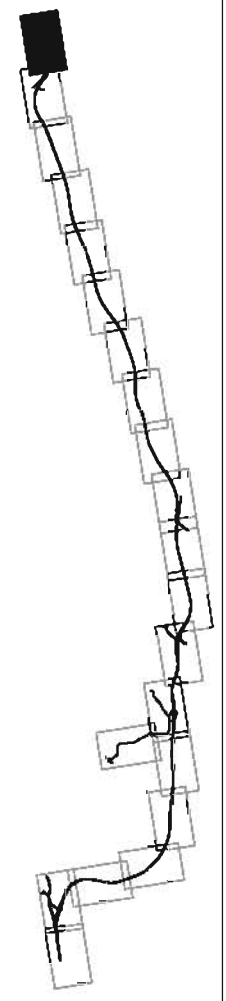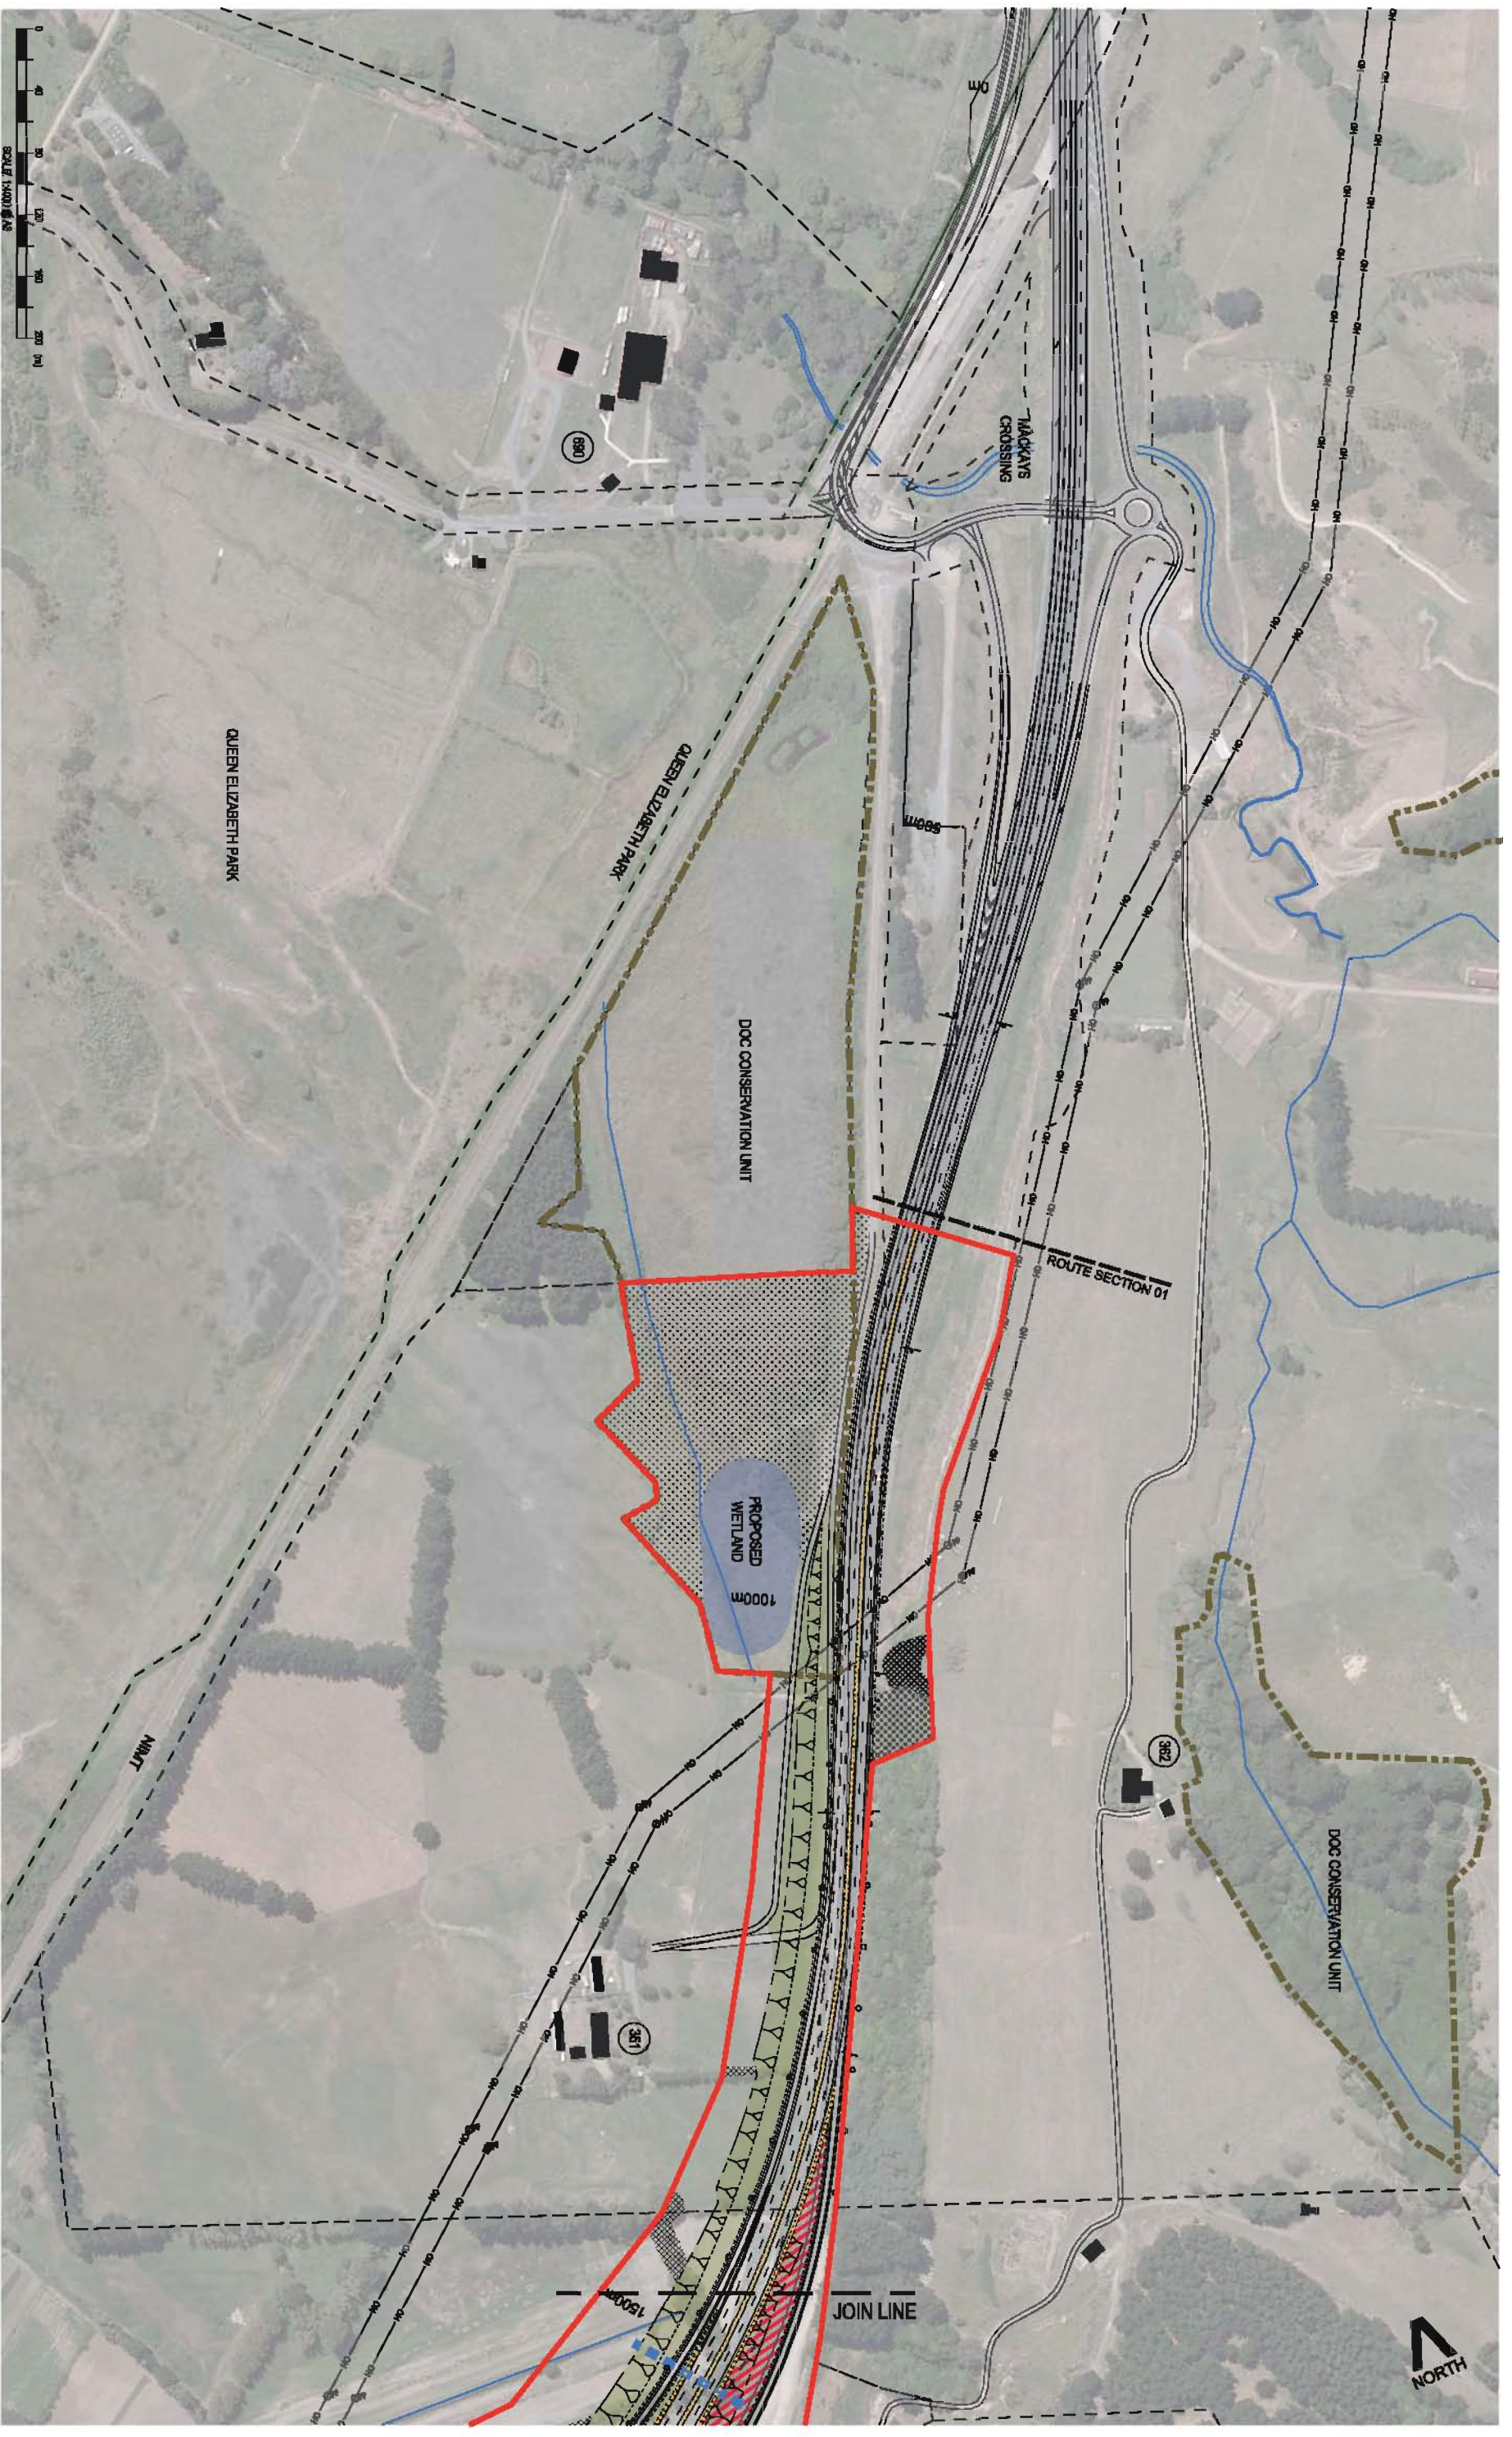


Revised / Amendment	Approved / Date



Project: TRANSMISSION GULLY PROJECT
Title: Volume 4 - Plan Set
LANDSCAPE PLANS
 Sheet 1 of 21

Stage: For Consenting
Sheet No.: LA01
Version No.: A


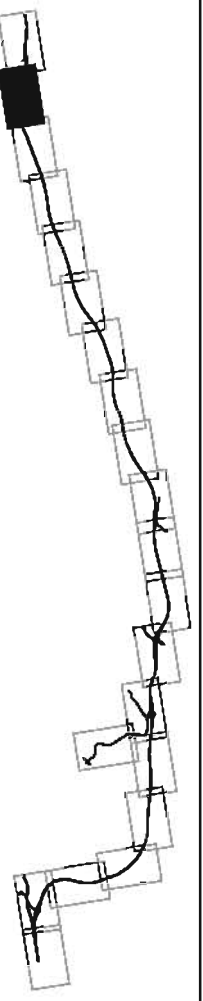


Revision	Description	Approved	Date



Project: **TRANSMISSION GULLY PROJECT**
 Title: **Volume 4 - Plan Set LANDSCAPE PLANS**
 Sheet 2 of 21

Status: **For Consenting**
 Sheet No. **LA02**
 Version No. **A**

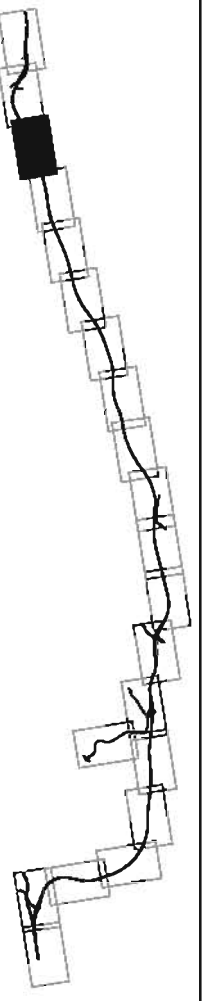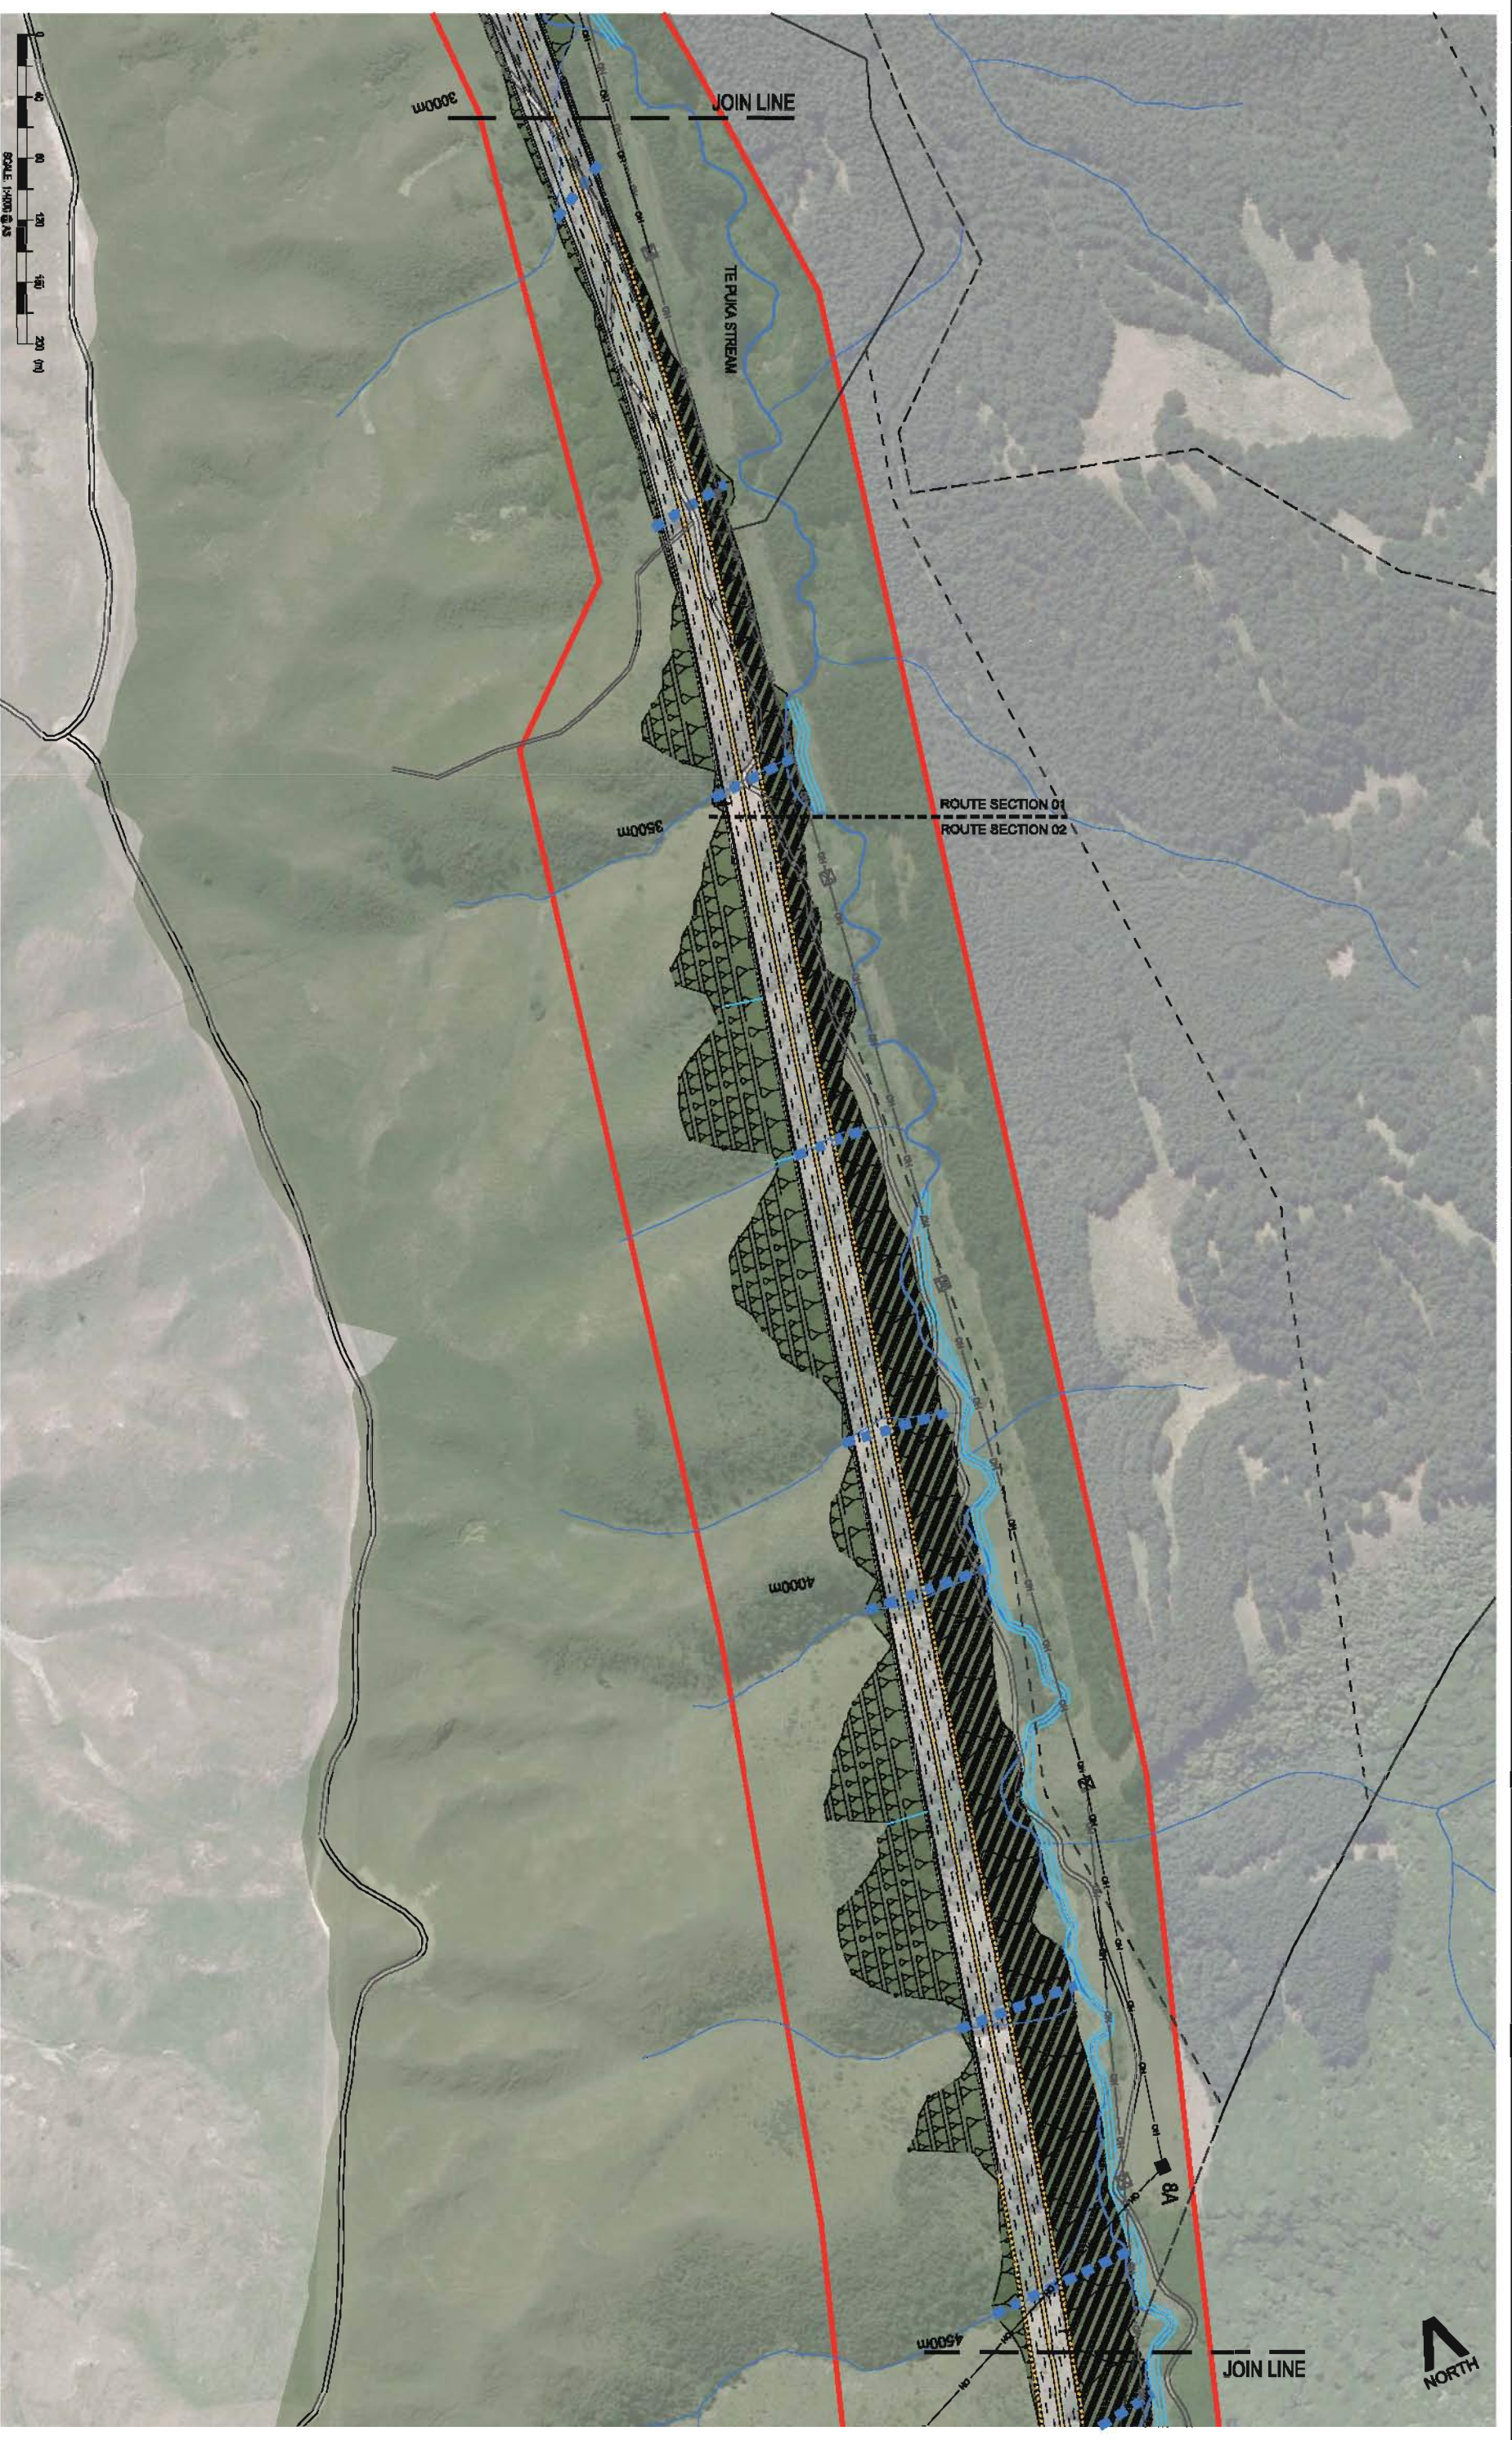

Revised / Approved	Date



NZ TRANSPORT AGENCY
WAKA KOTAHĪ



Project:
TRANSMISSION GULLY PROJECT

Title:
Volume 4 - Plan Set
LANDSCAPE PLANS
Sheet 3 of 21

Status:
For Consenting

Sheet No.:
LA03

Version No.:
A

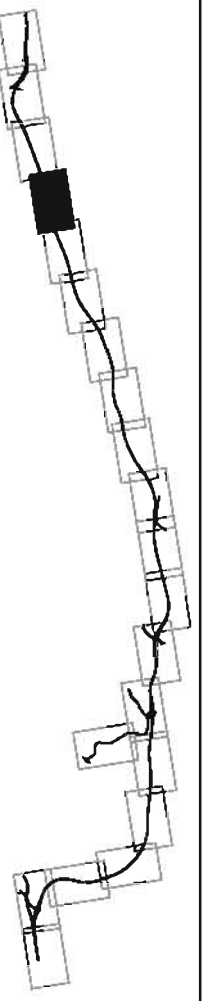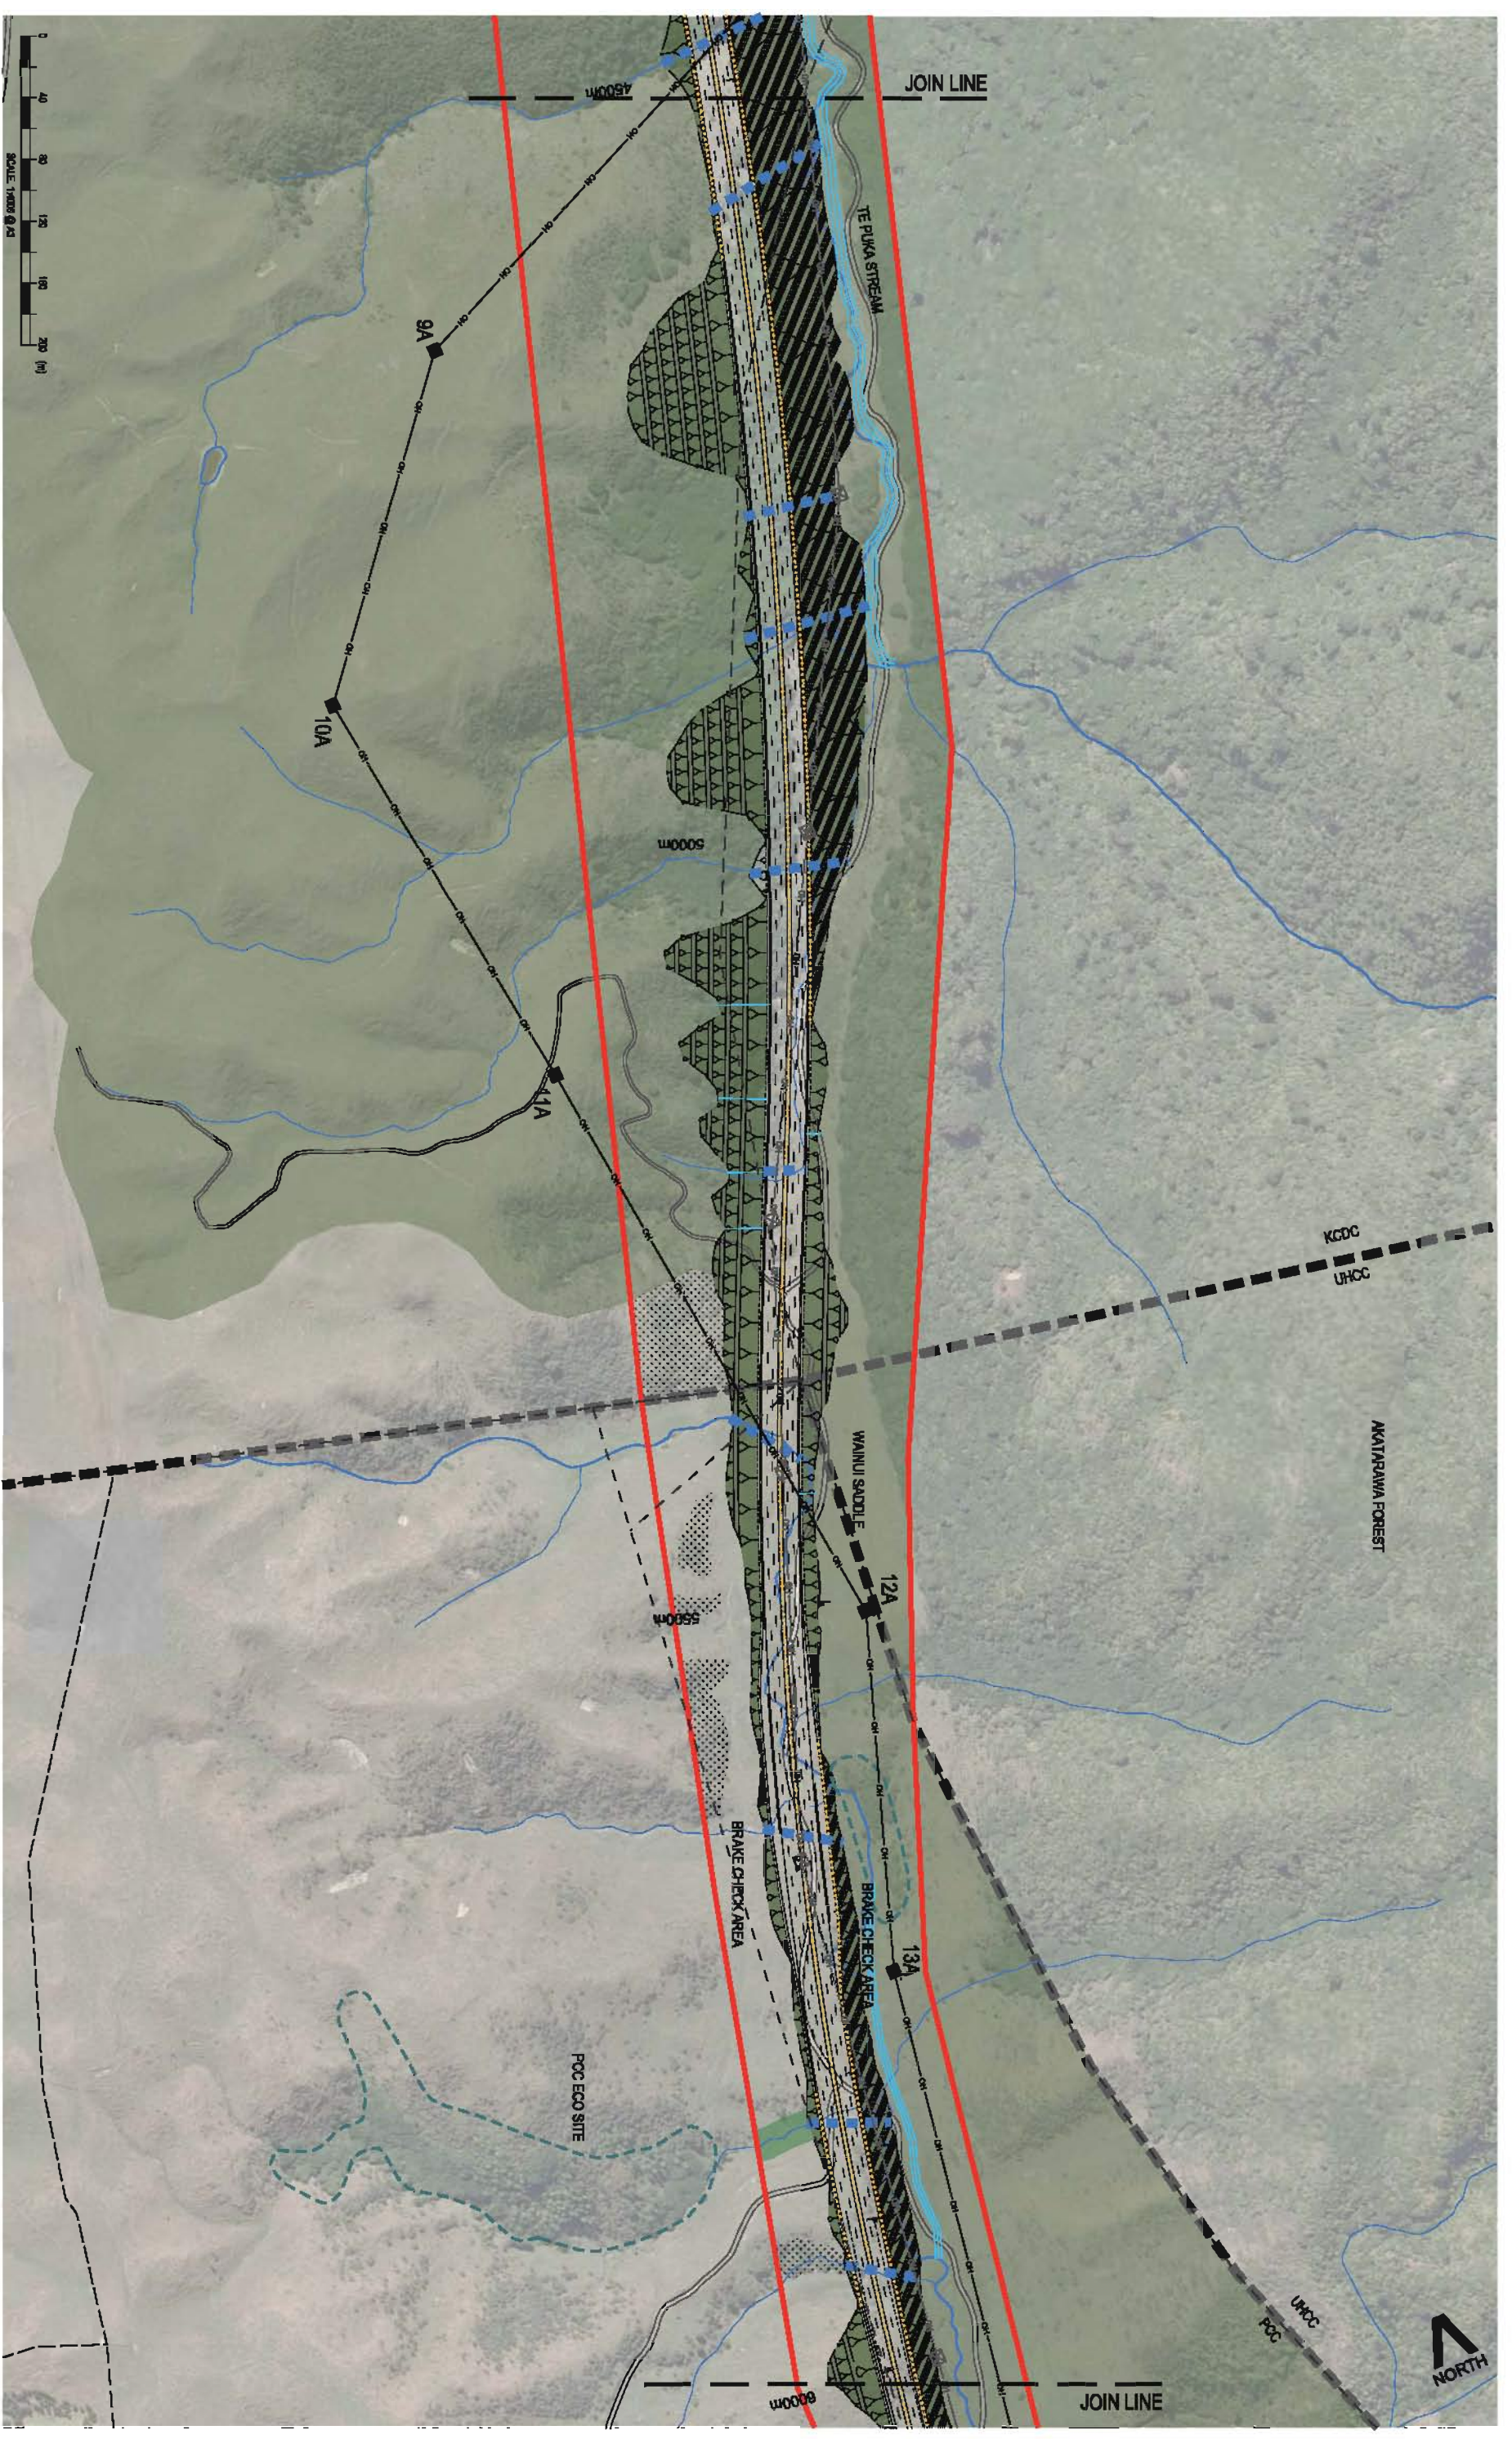

Revised / Amended	Approved / Date





Project:
TRANSMISSION GULLY PROJECT

Title:
Volume 4 - Plan Set
LANDSCAPE PLANS
Sheet 4 of 21

Status:
For Consenting

Sheet No.:
LA04

Version No.:
A

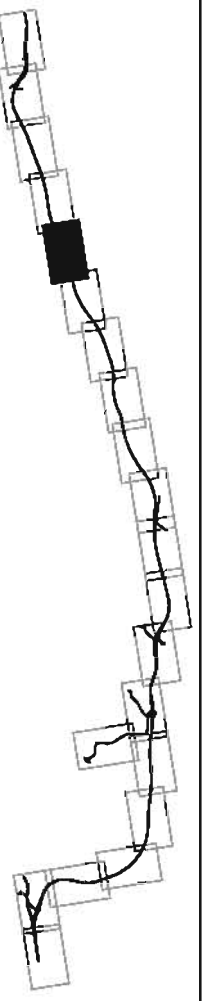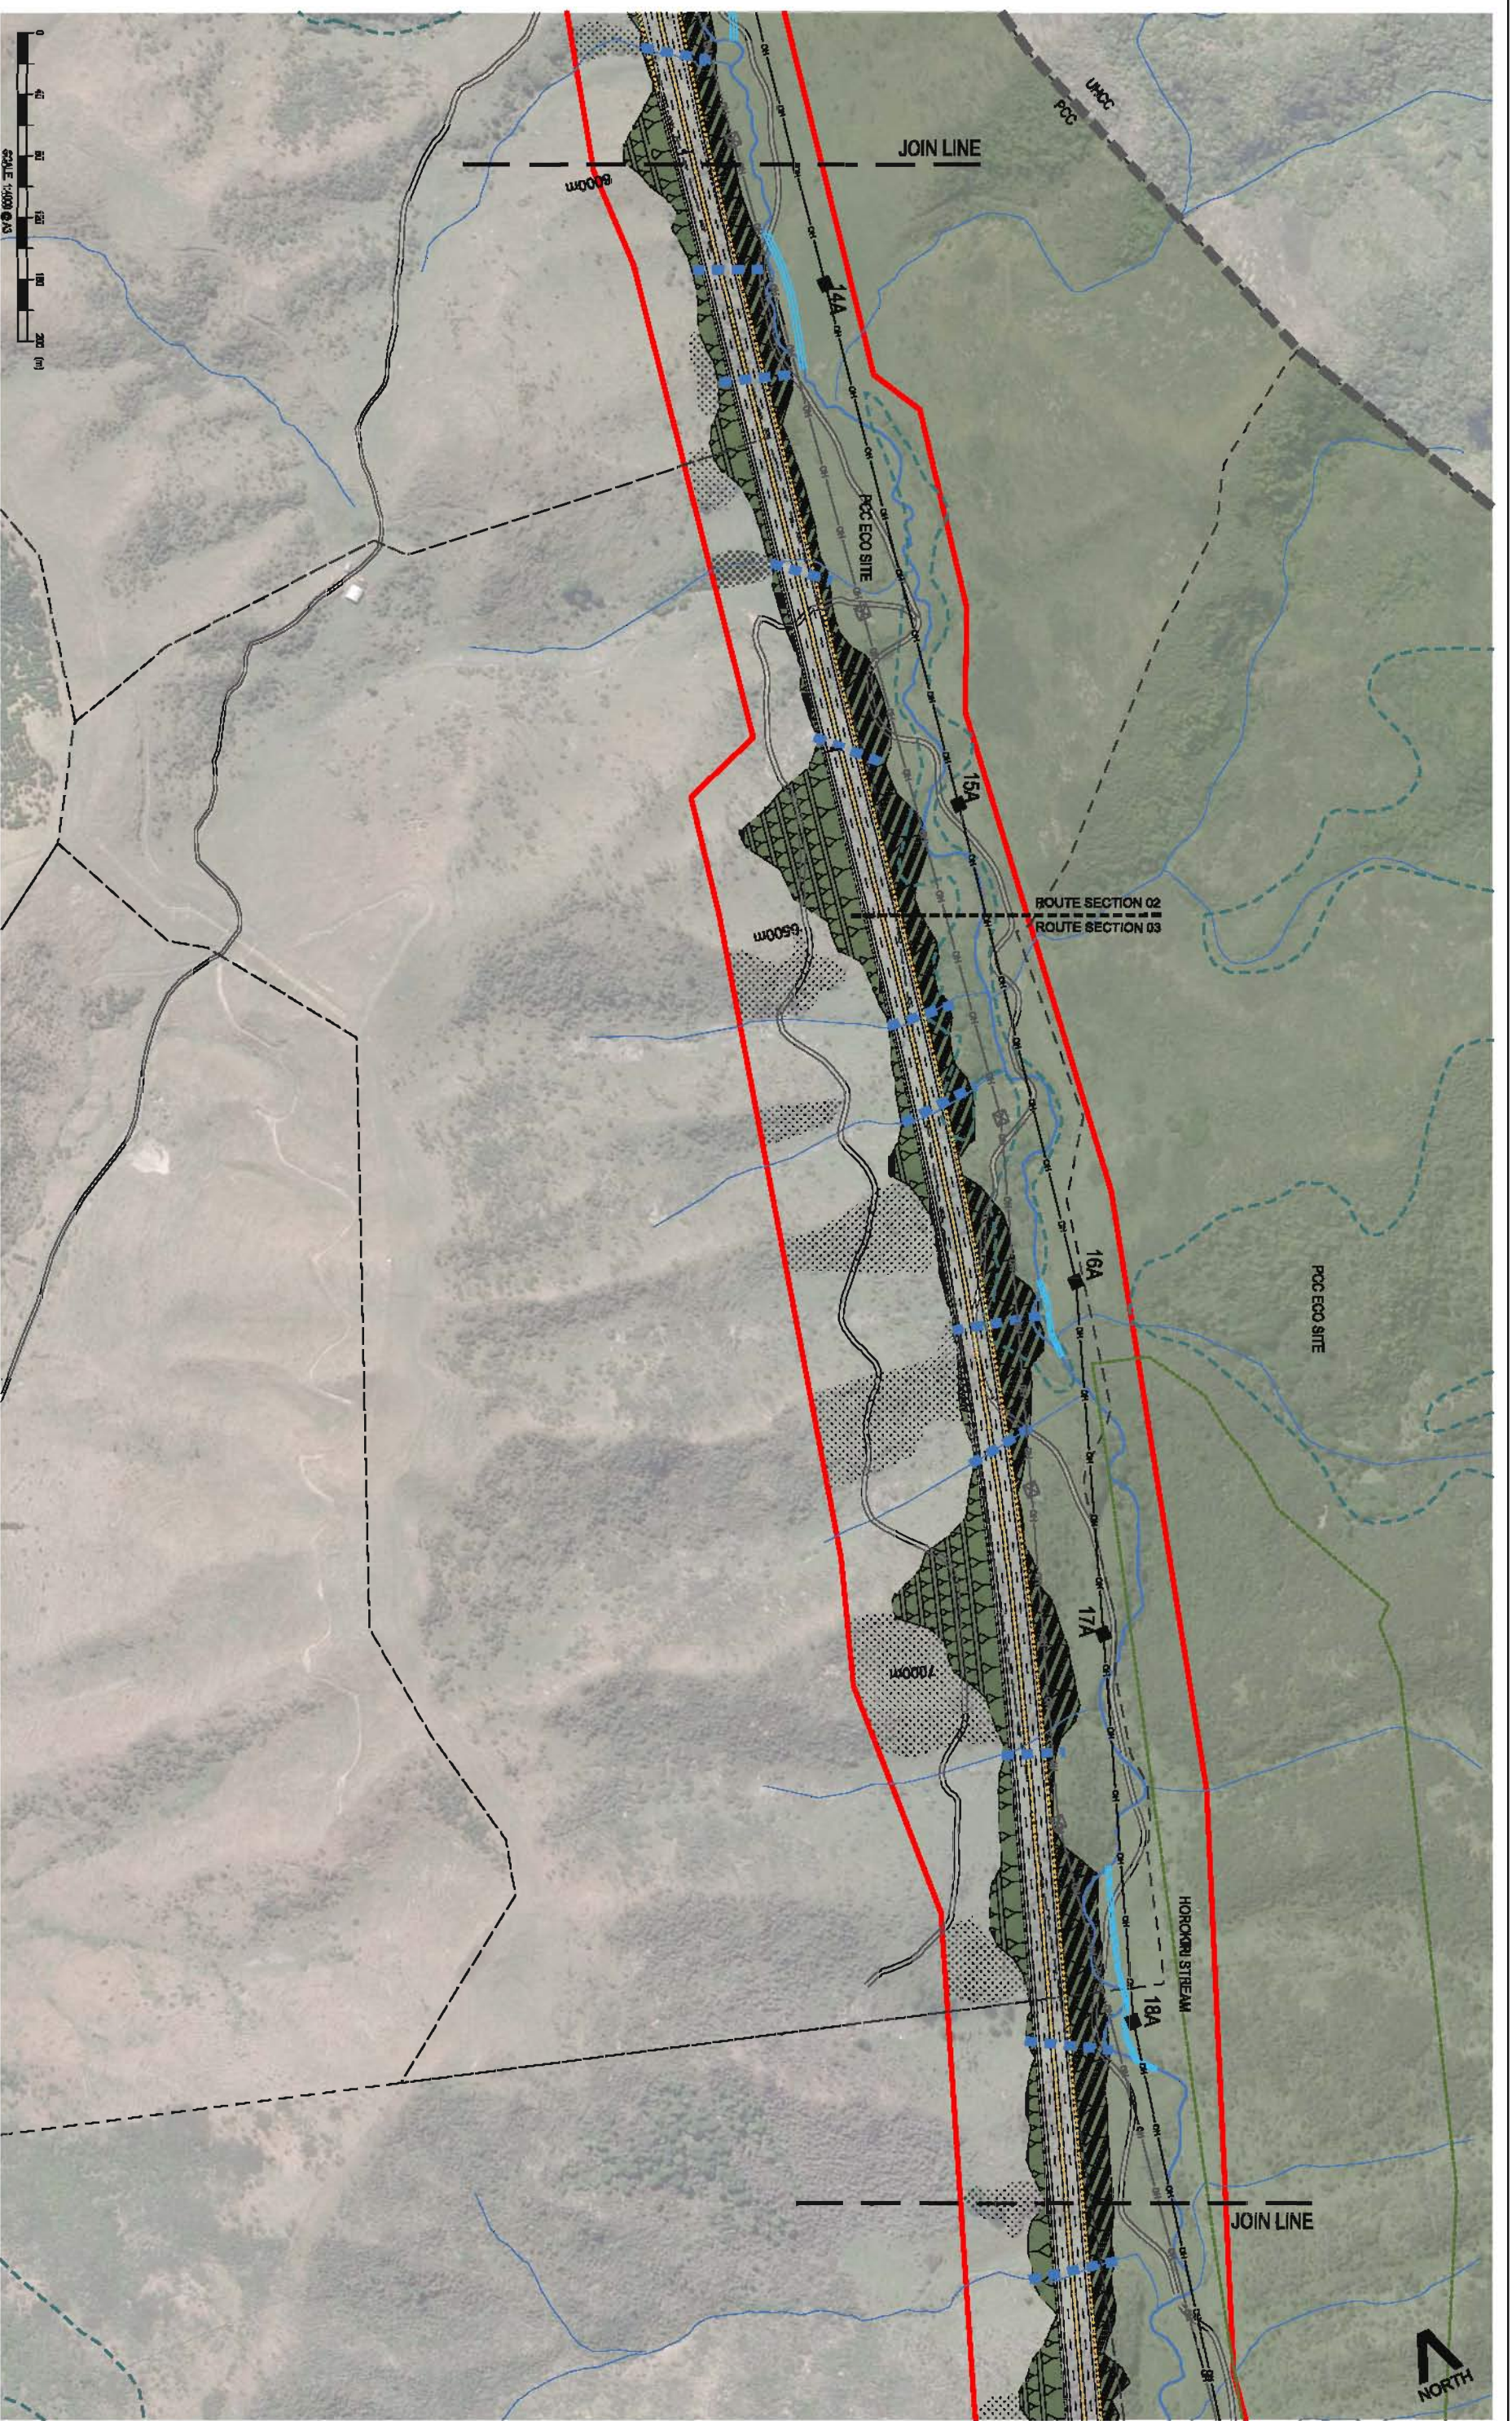



Revision	Amendment	Approved	Date



Project:
TRANSMISSION GULLY PROJECT

Title:
Volume 4 - Plan Set
LANDSCAPE PLANS
Sheet 5 of 21

Sheet:
For Consenting
LA05
Version No. A

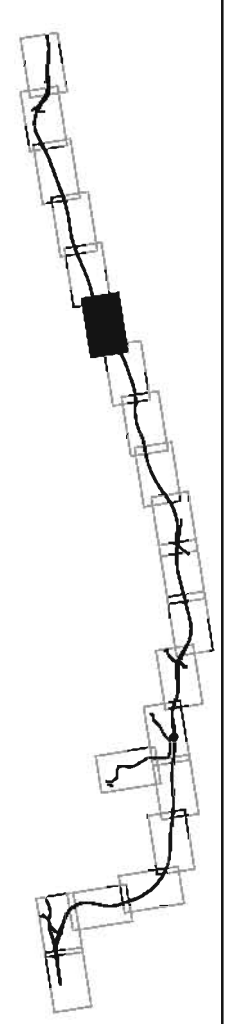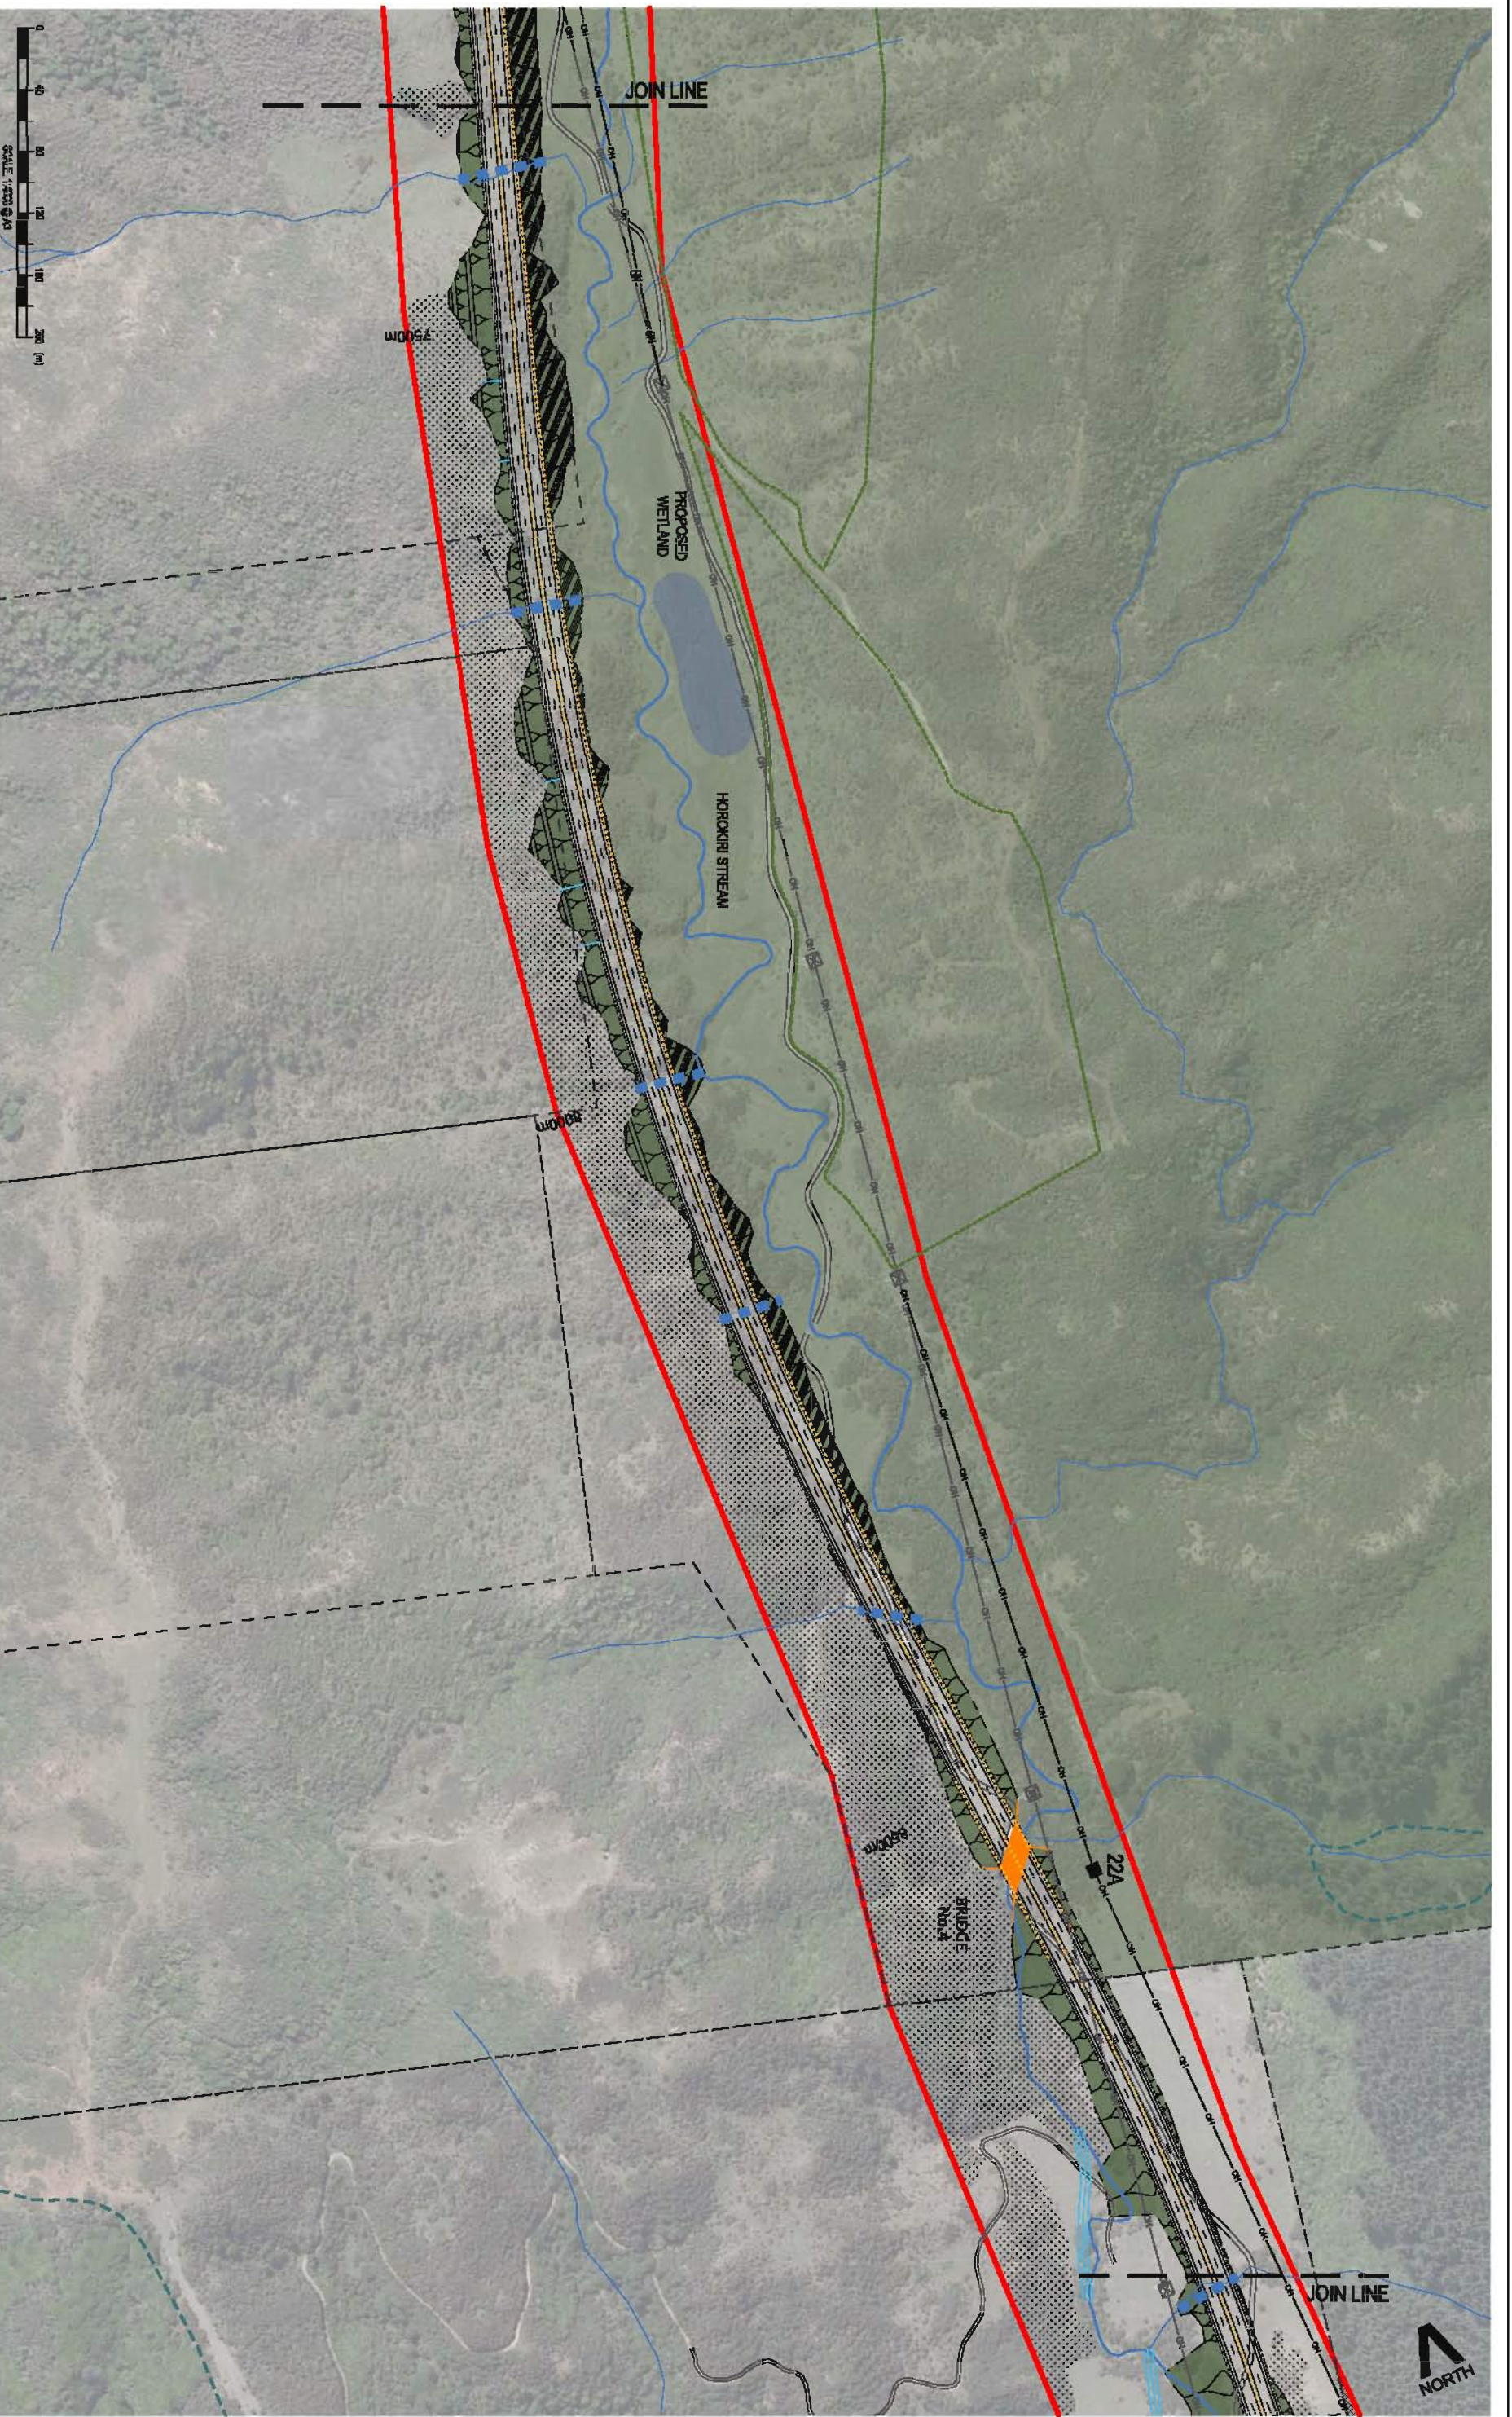



Revision	Amendment	Approved	Date



Project
TRANSMISSION GULLY PROJECT

Title
 Volume 4 - Plan Set
 LANDSCAPE PLANS
 Sheet 6 of 21

Scale
 For Consenting
Sheet No.
LA06
Version No.
A


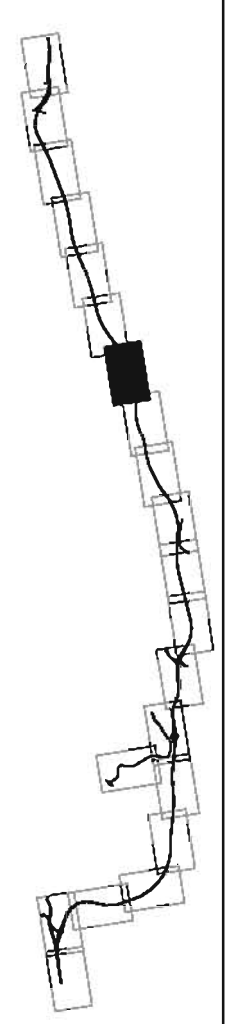
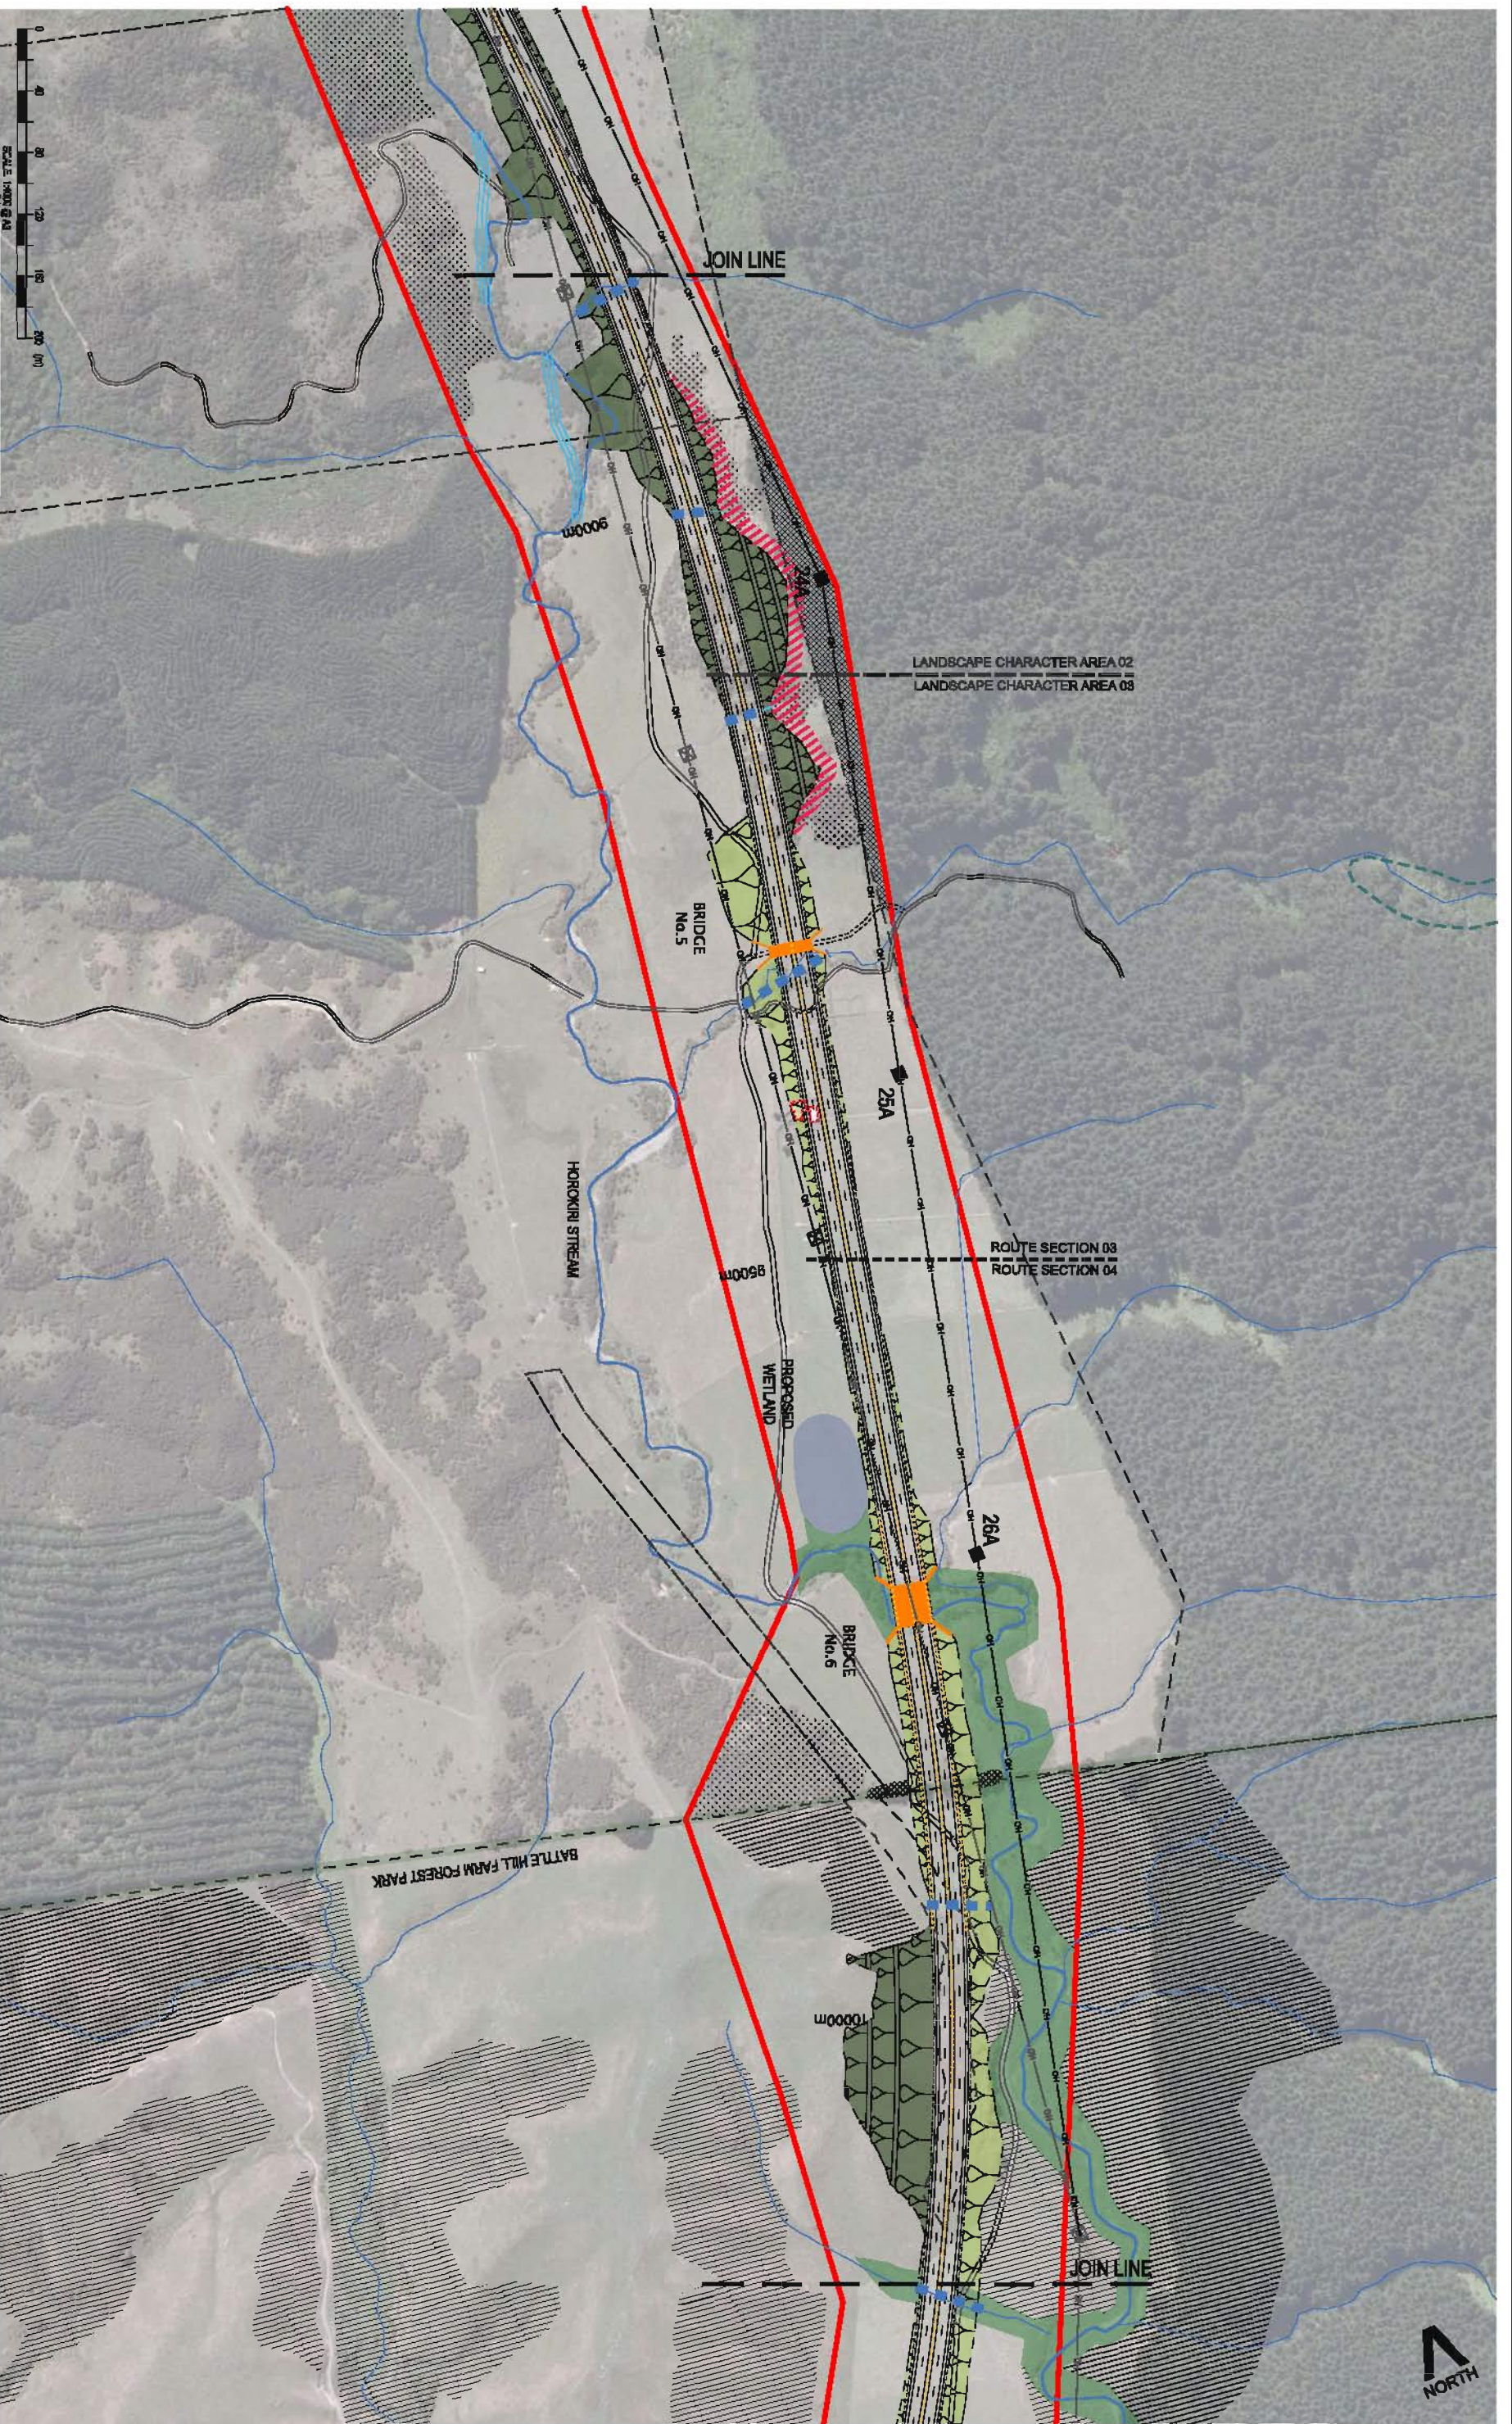


Revised / Amendment	Approved / Date



Project: **TRANSMISSION GULLY PROJECT**
 Title: **Volume 4 - Plan Set LANDSCAPE PLANS**
 Sheet 7 of 21

Status: **For Consenting**
 Sheet No. **LA07**
 Version No. **A**

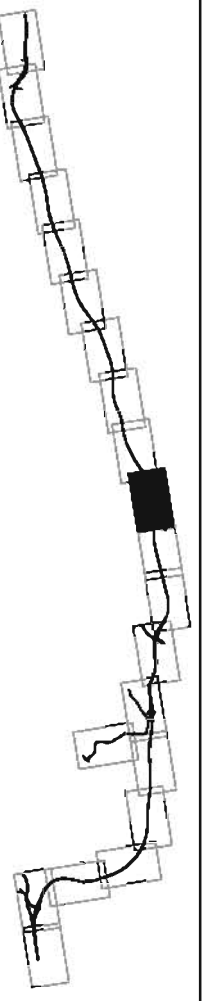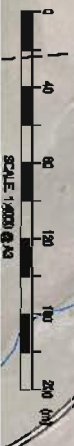
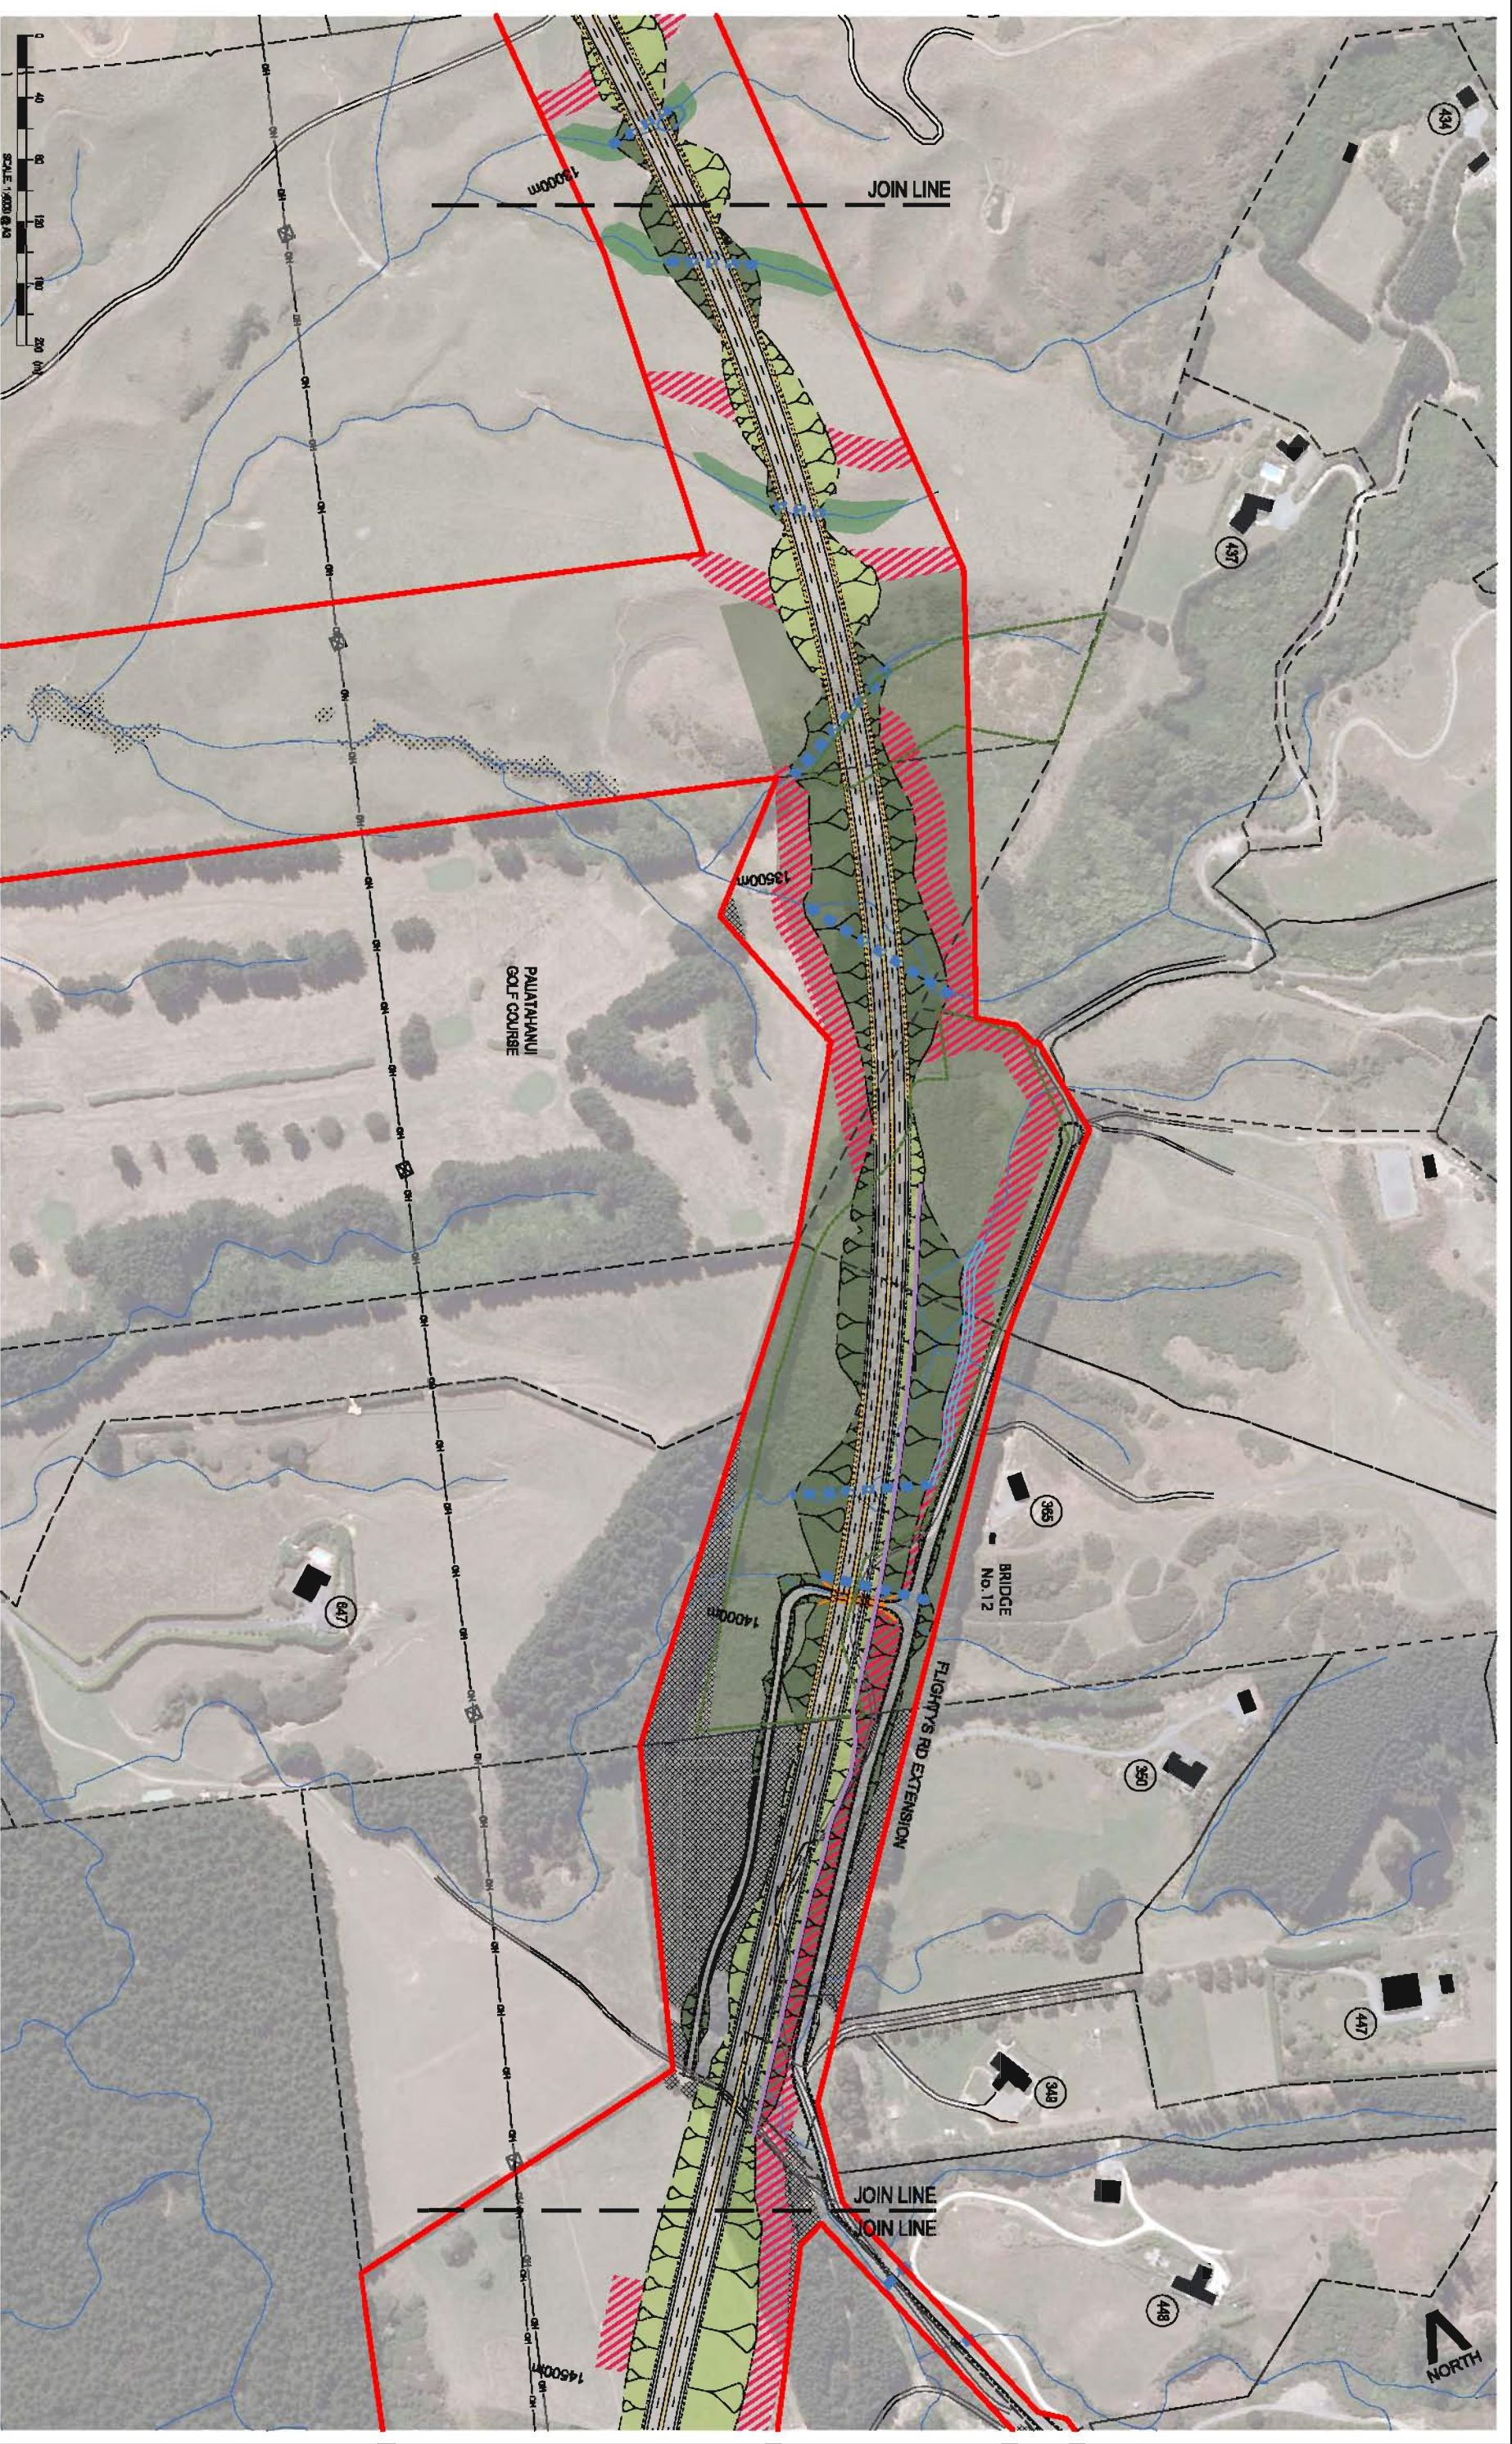


Number	Amendment	Approved	Date



Project: **TRANSMISSION GULLY PROJECT**
 Title: **Volume 4 - Plan Set LANDSCAPE PLANS**
 Sheet 10 of 21

Status: **For Consenting**
 Sheet No. **LA10**
 Version No. **A**

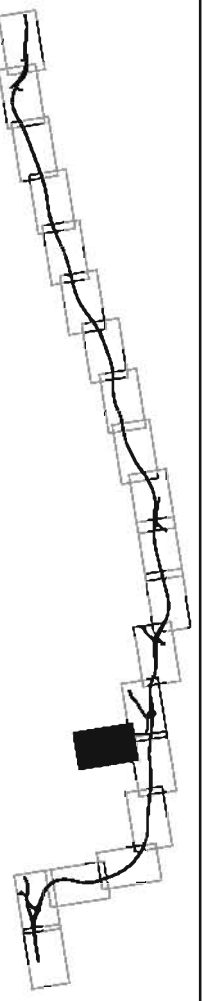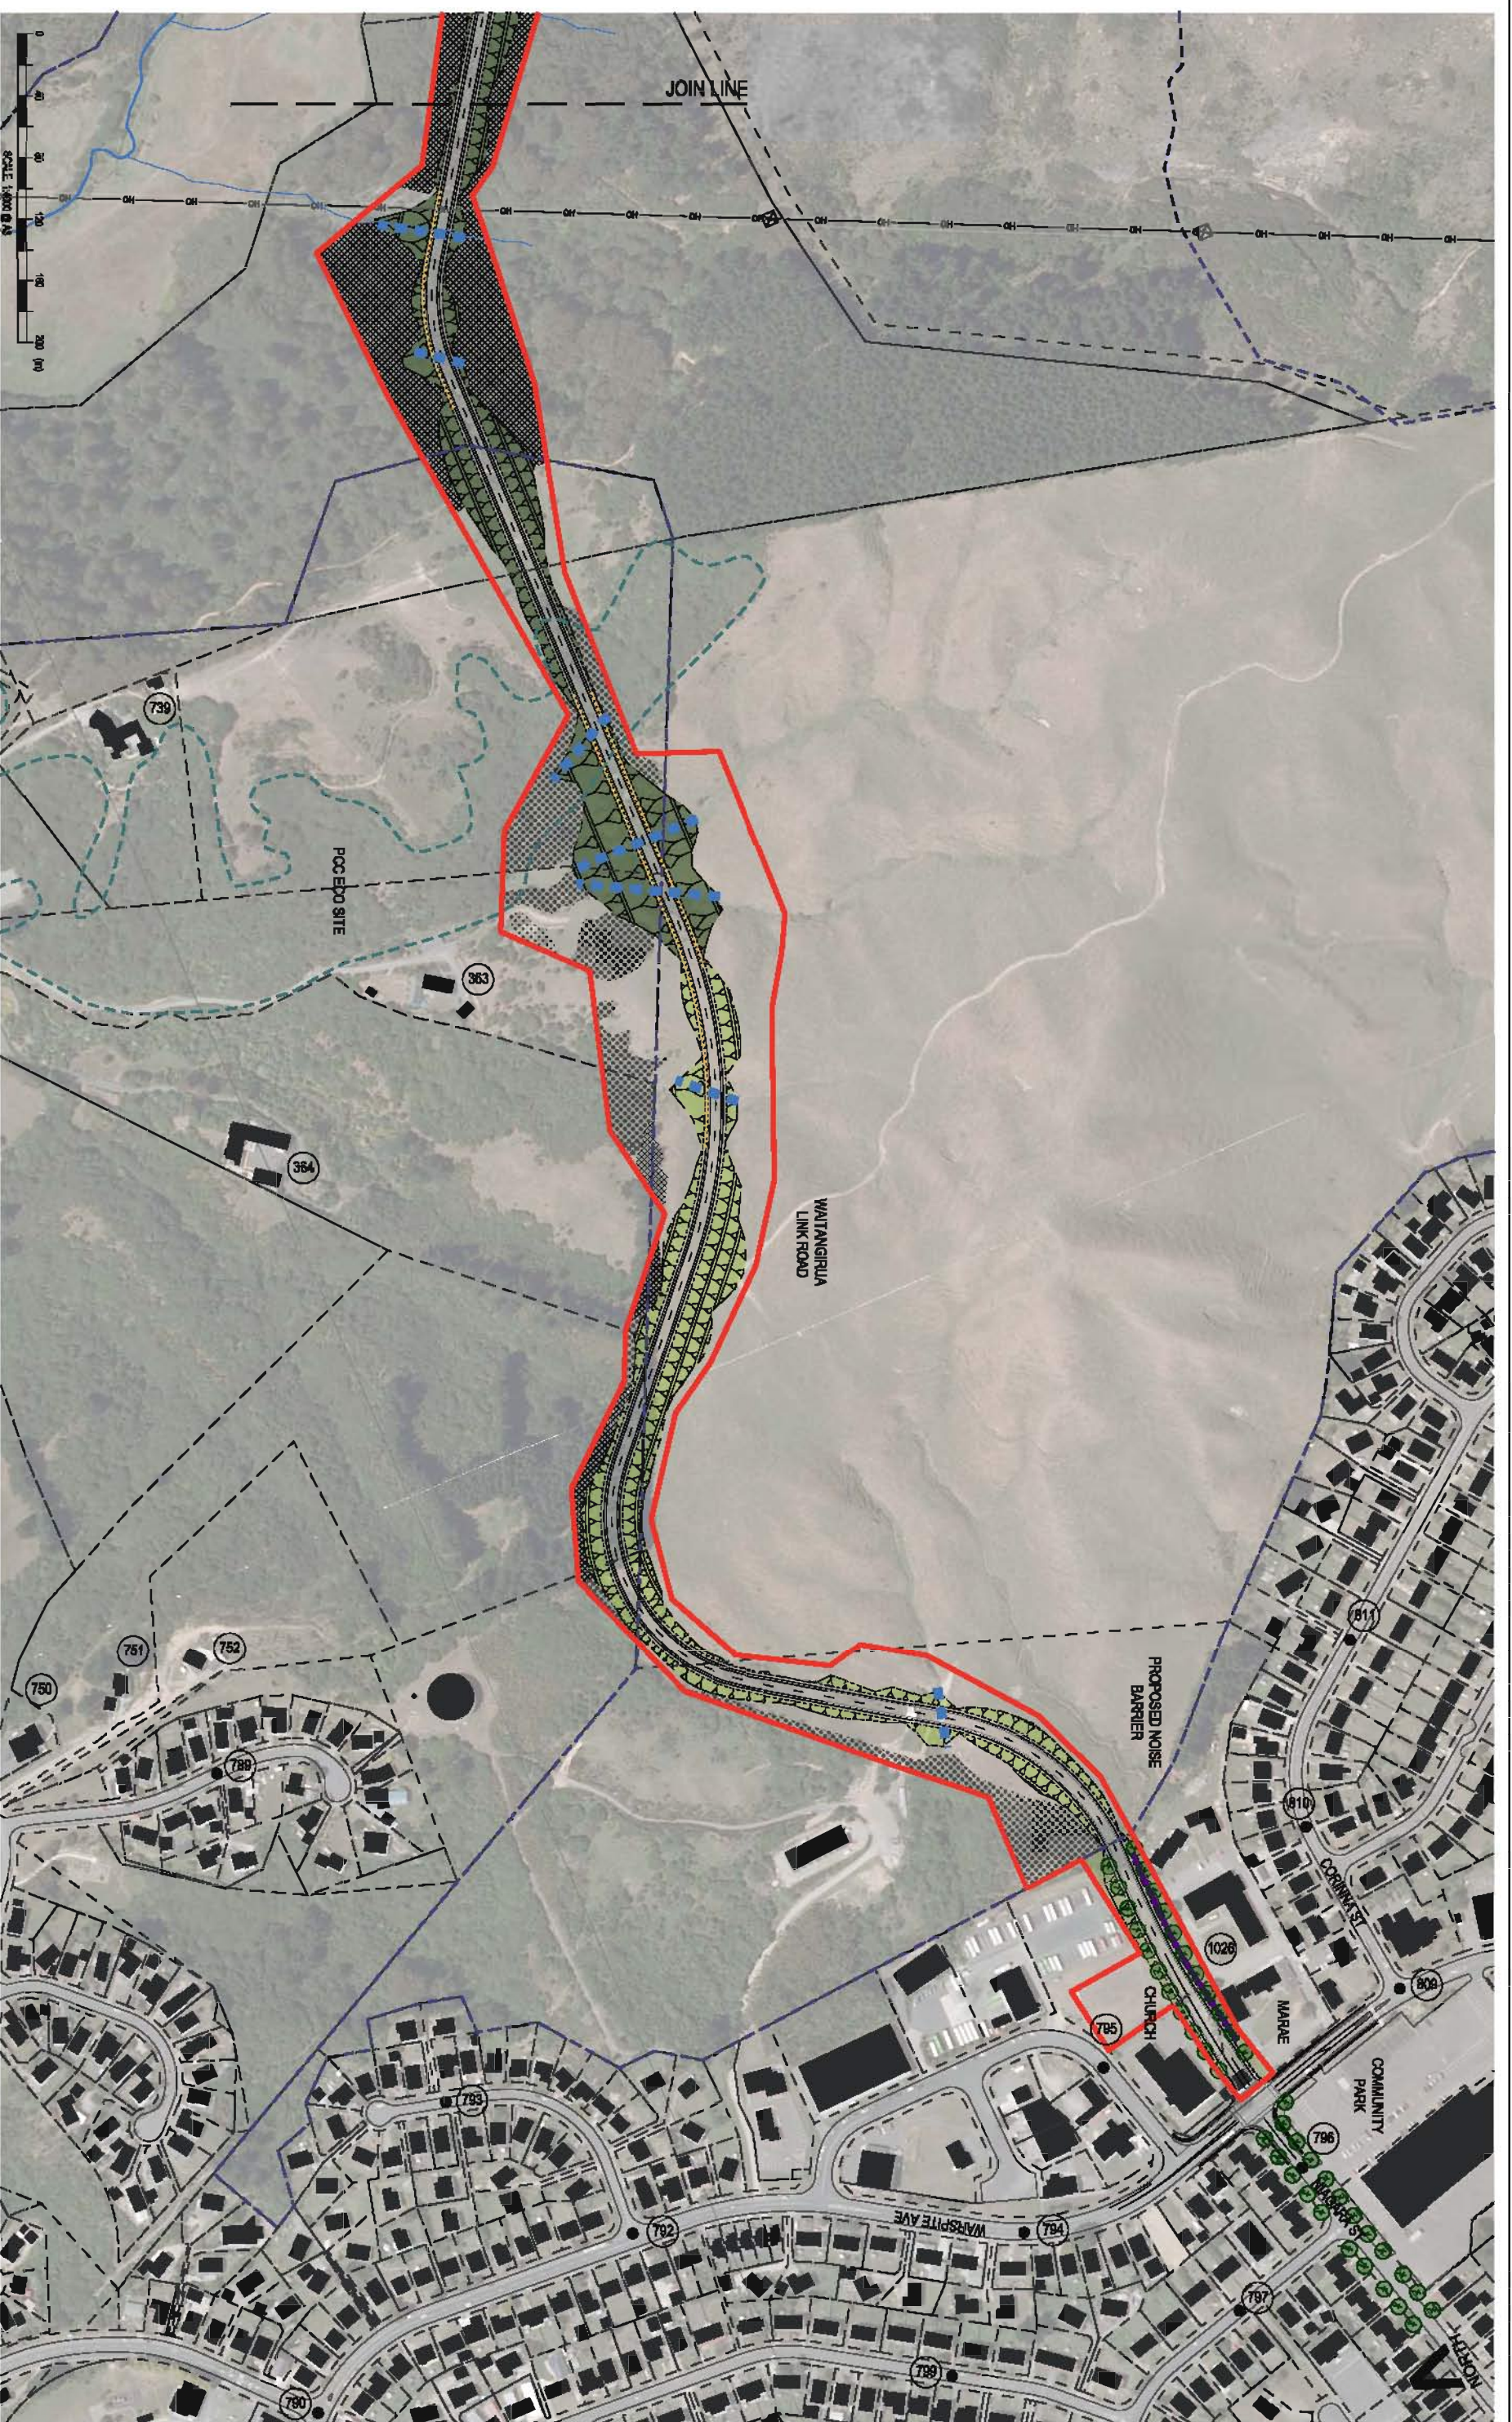

Revised	Amendment	Approved	Date





Project
TRANSMISSION GULLY PROJECT

Title
Volume 4 - Plan Set
LANDSCAPE PLANS
Sheet 15 of 21

Status
For Consenting

Sheet No.
LA15
Version No.
A

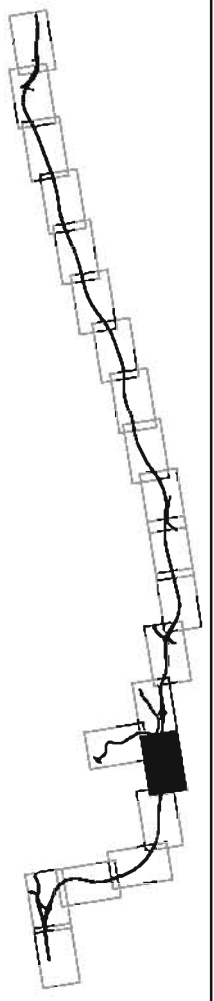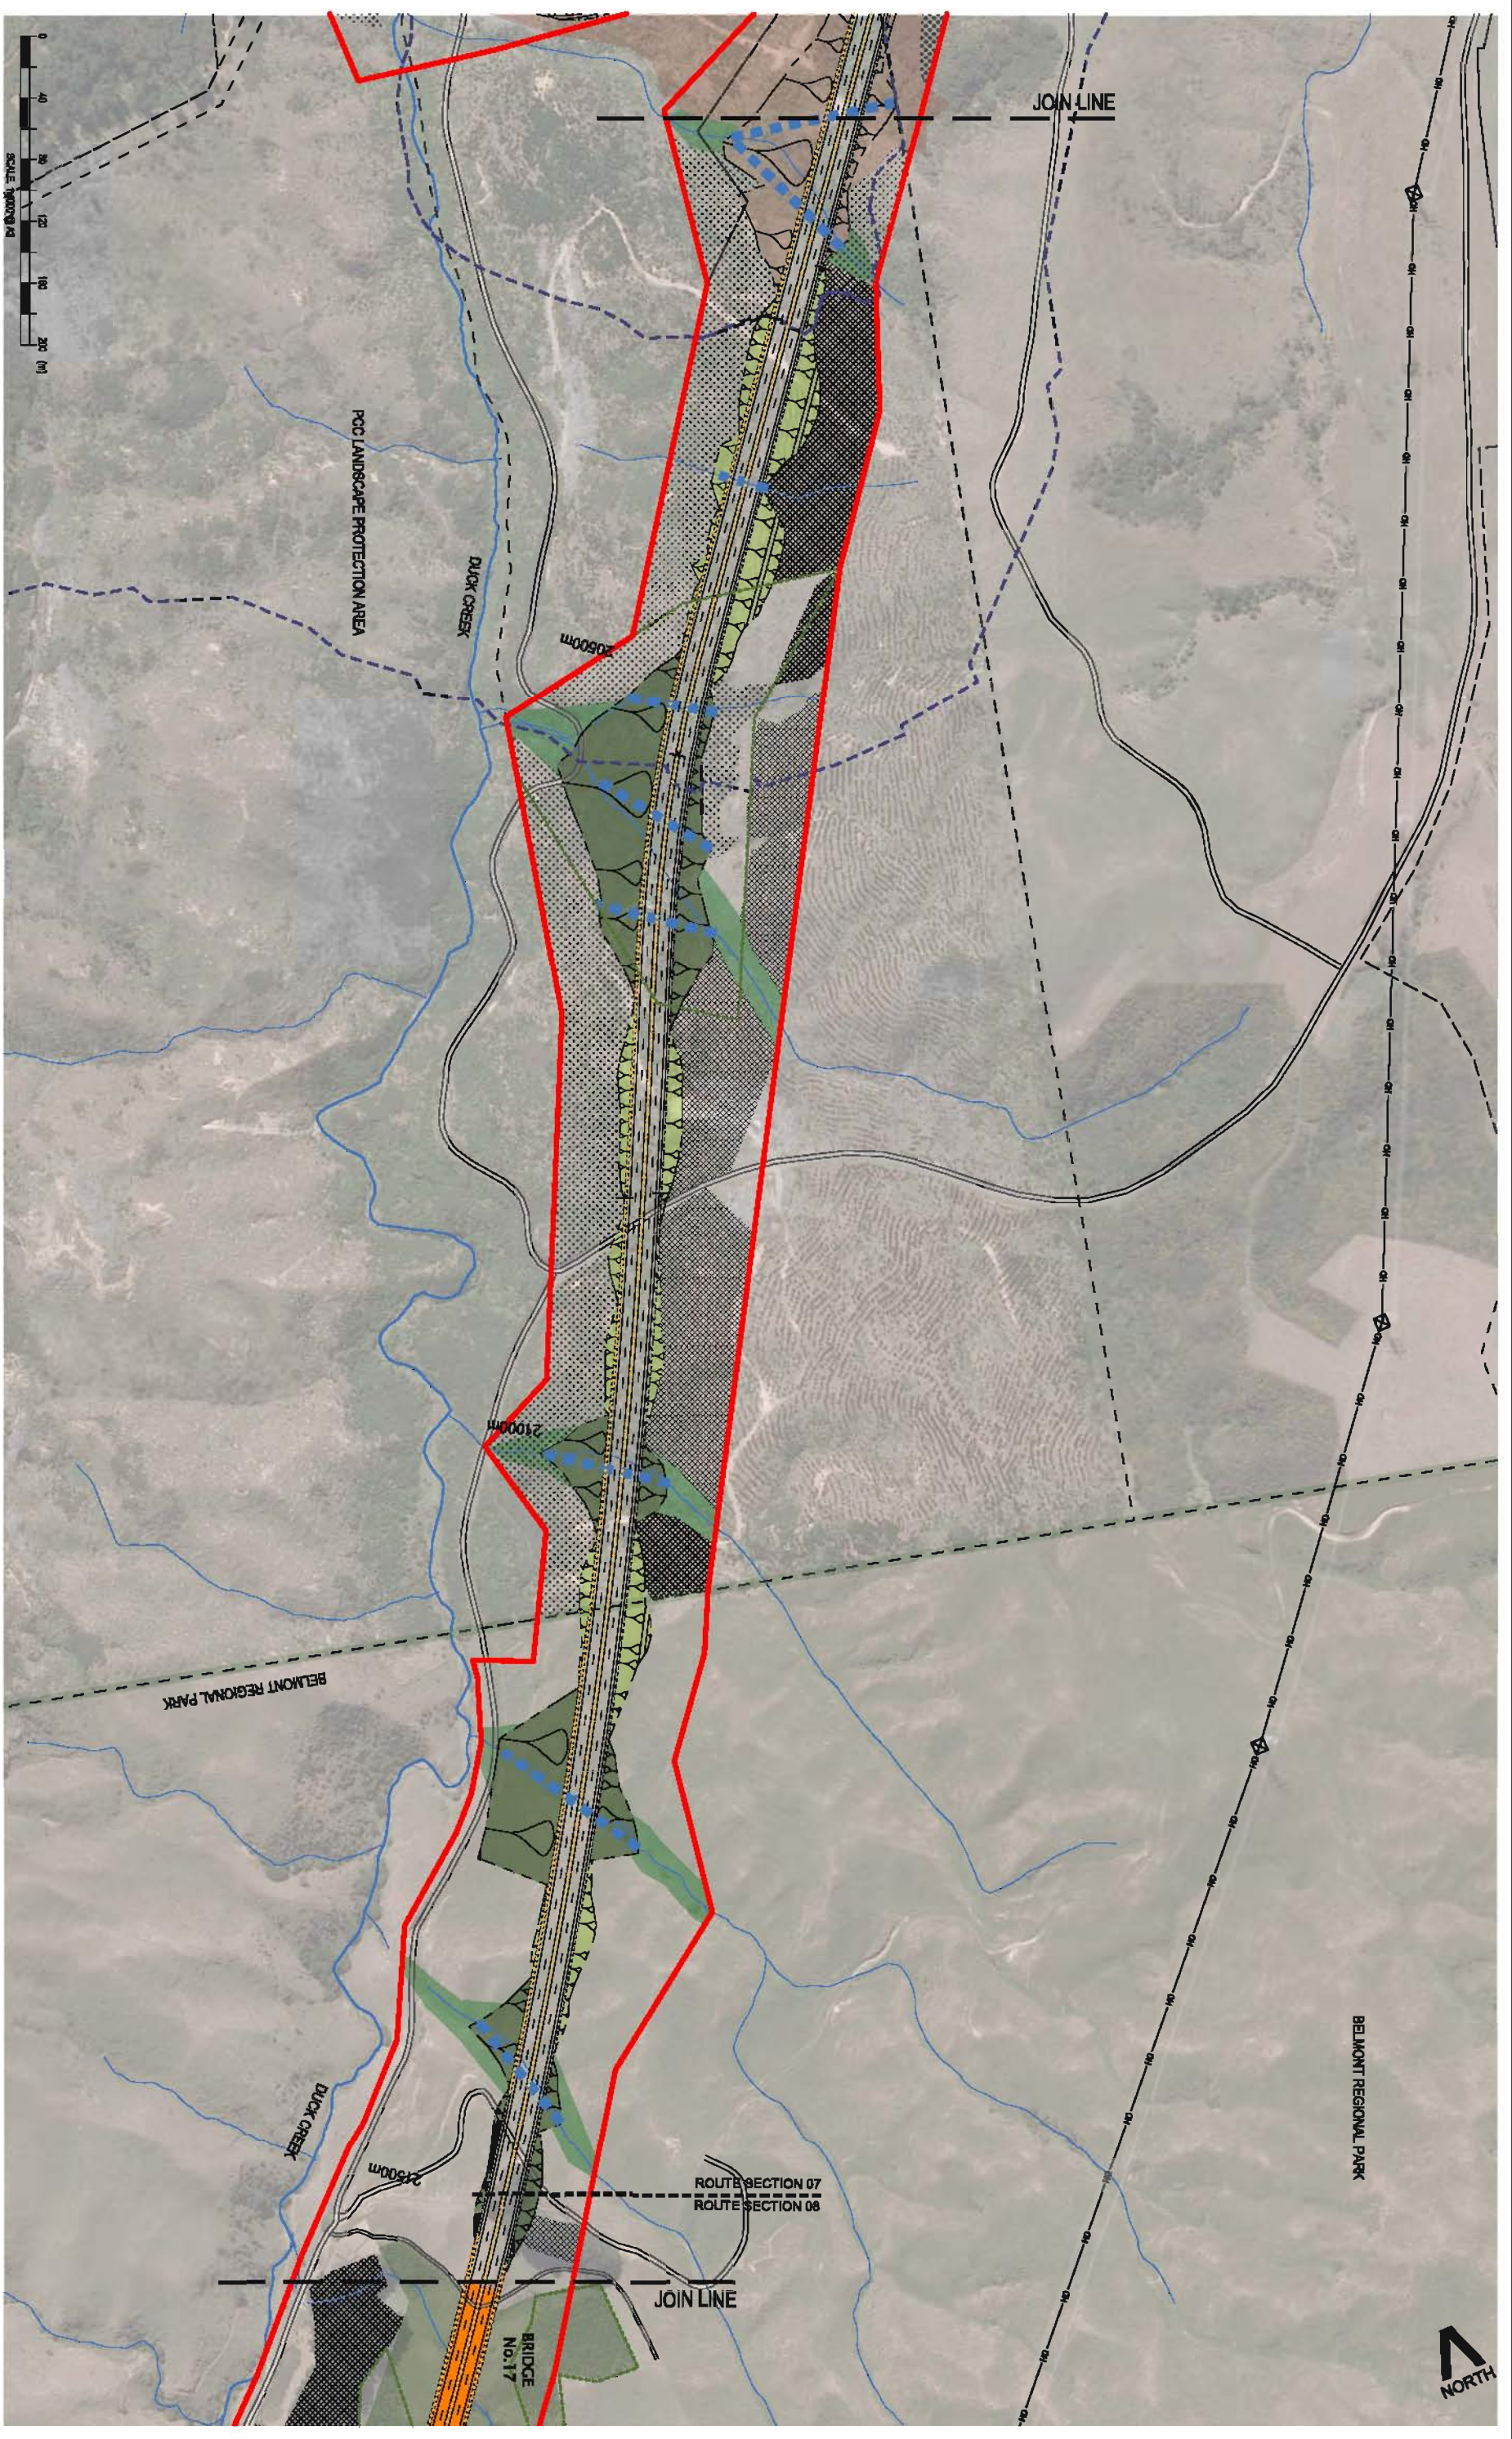




Revised / Amended	Approved / Date



Project:
 TRANSMISSION GULLY PROJECT

Title:
 Volume 4 - Plan Set
 LANDSCAPE PLANS
 Sheet 16 of 21

Scale:
 For Consenting
 Sheet No. LA16
 Version No. A

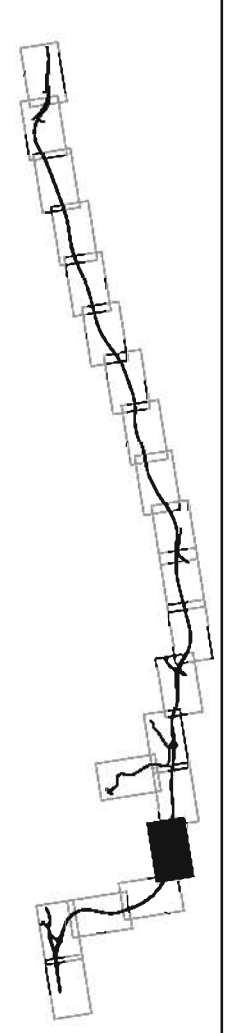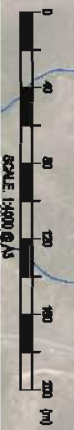
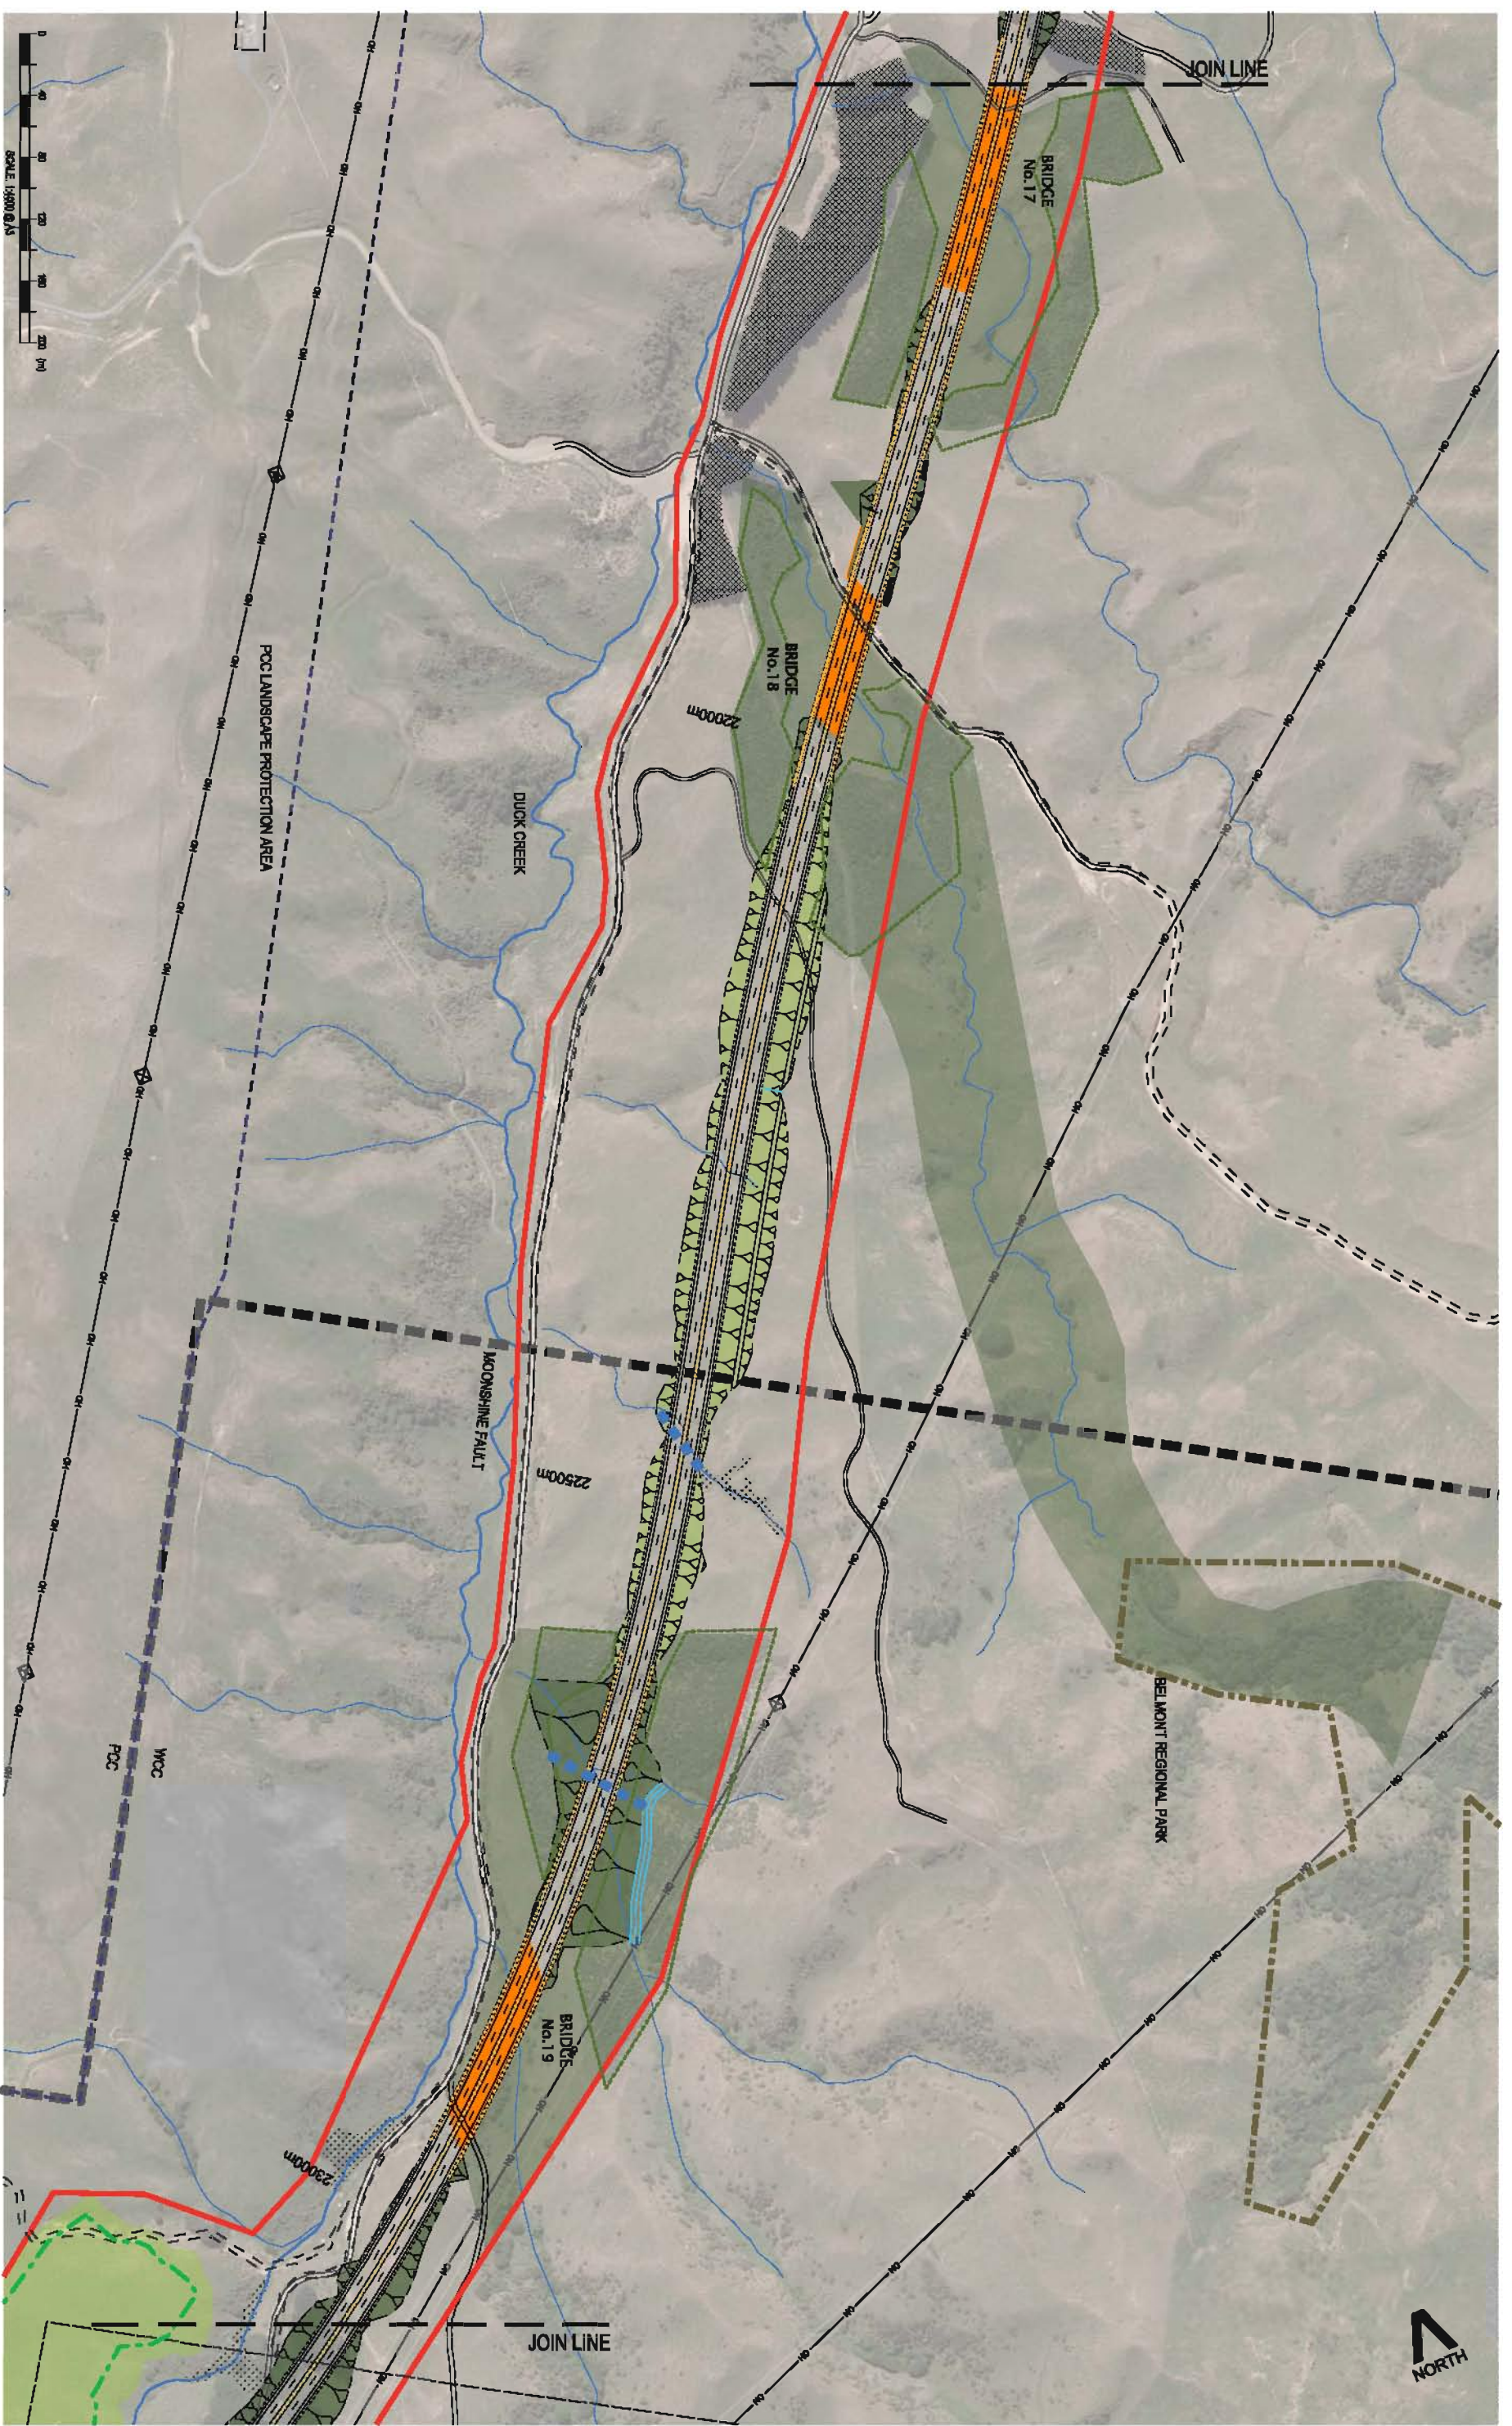


Revised / Amendment	Approved / Date



Project: TRANSMISSION GULLY PROJECT
Title: Volume 4 - Plan Set LANDSCAPE PLANS
 Sheet 17 of 21

Status: For Consenting
Sheet No.: LA17
Version No.: A

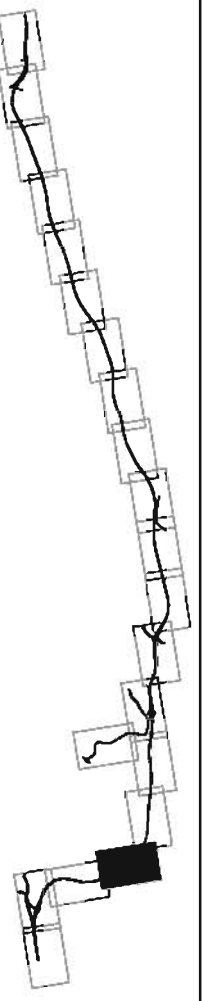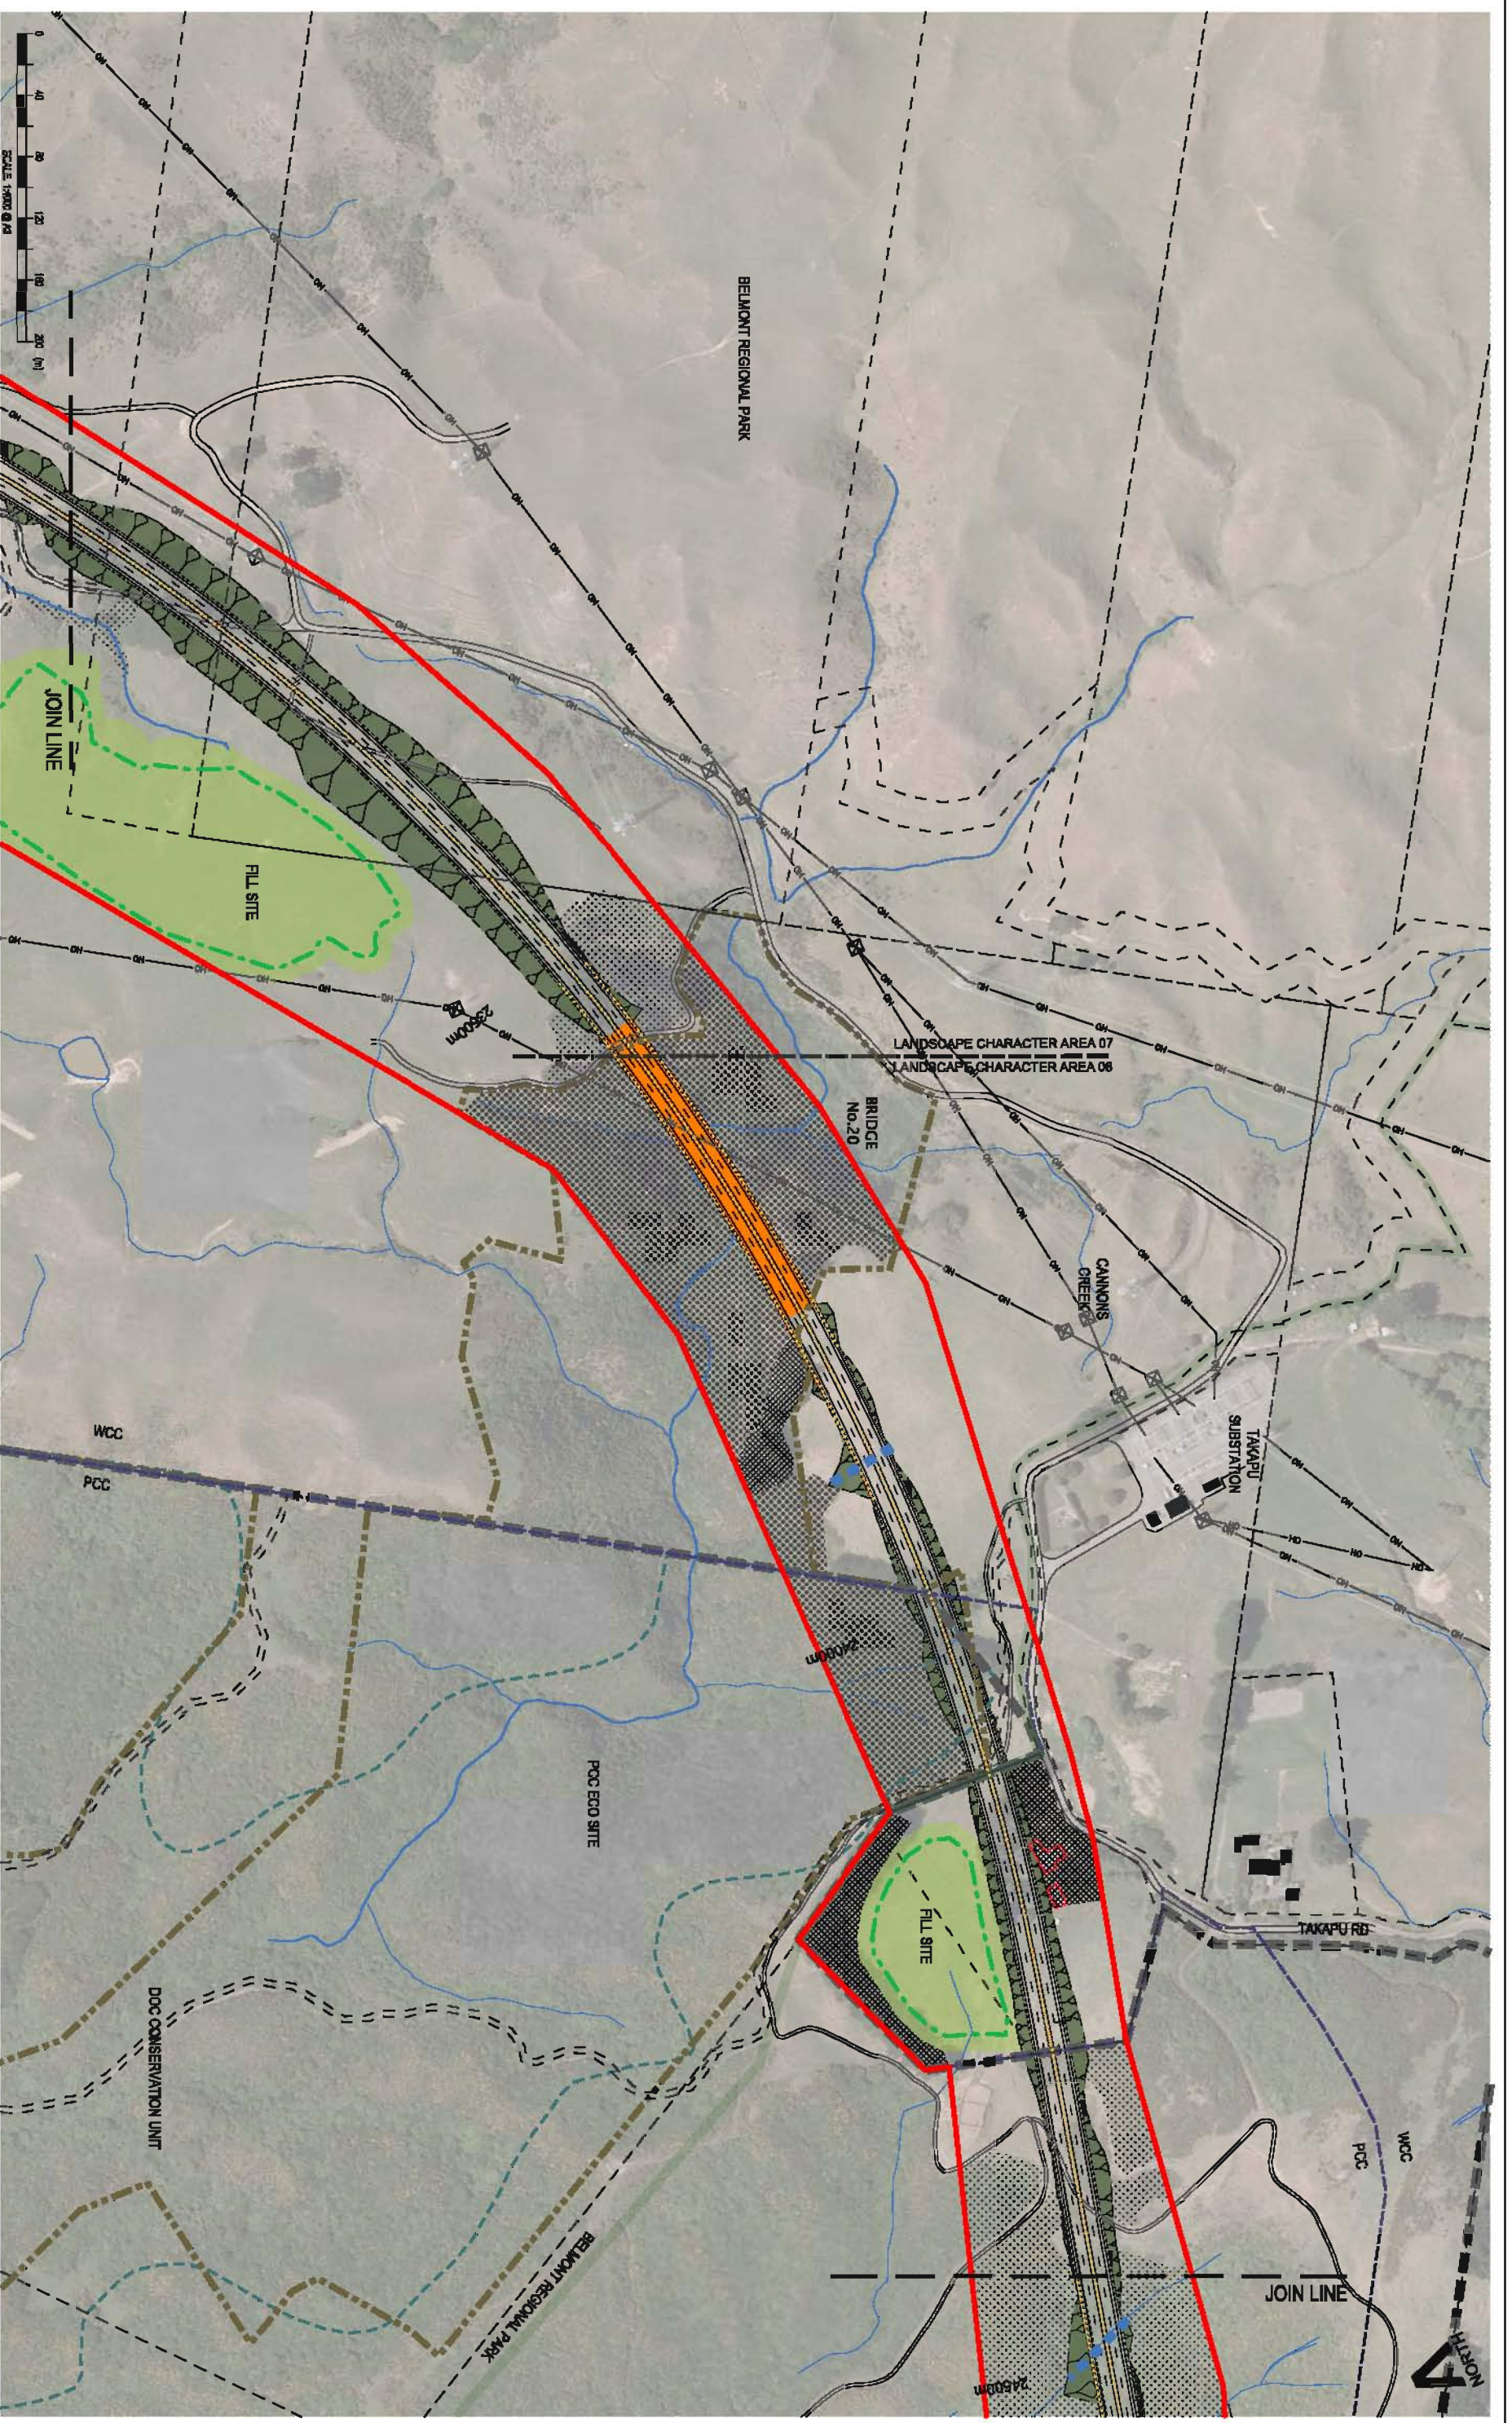



Revised	Approved	Date



Project:
TRANSMISSION GULLY PROJECT

Title:
 Volume 4 - Plan Set
 LANDSCAPE PLANS
 Sheet 18 of 21

Status:
 For Consenting
 Sheet No. LA18
 Version No. A

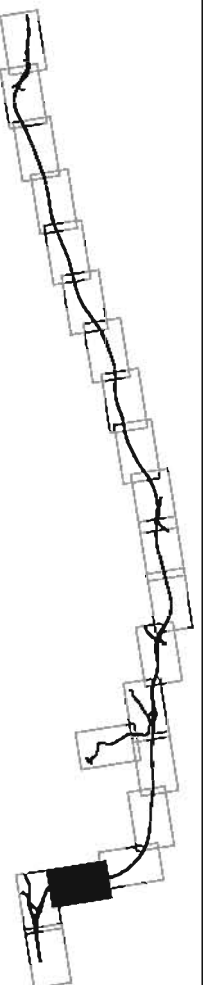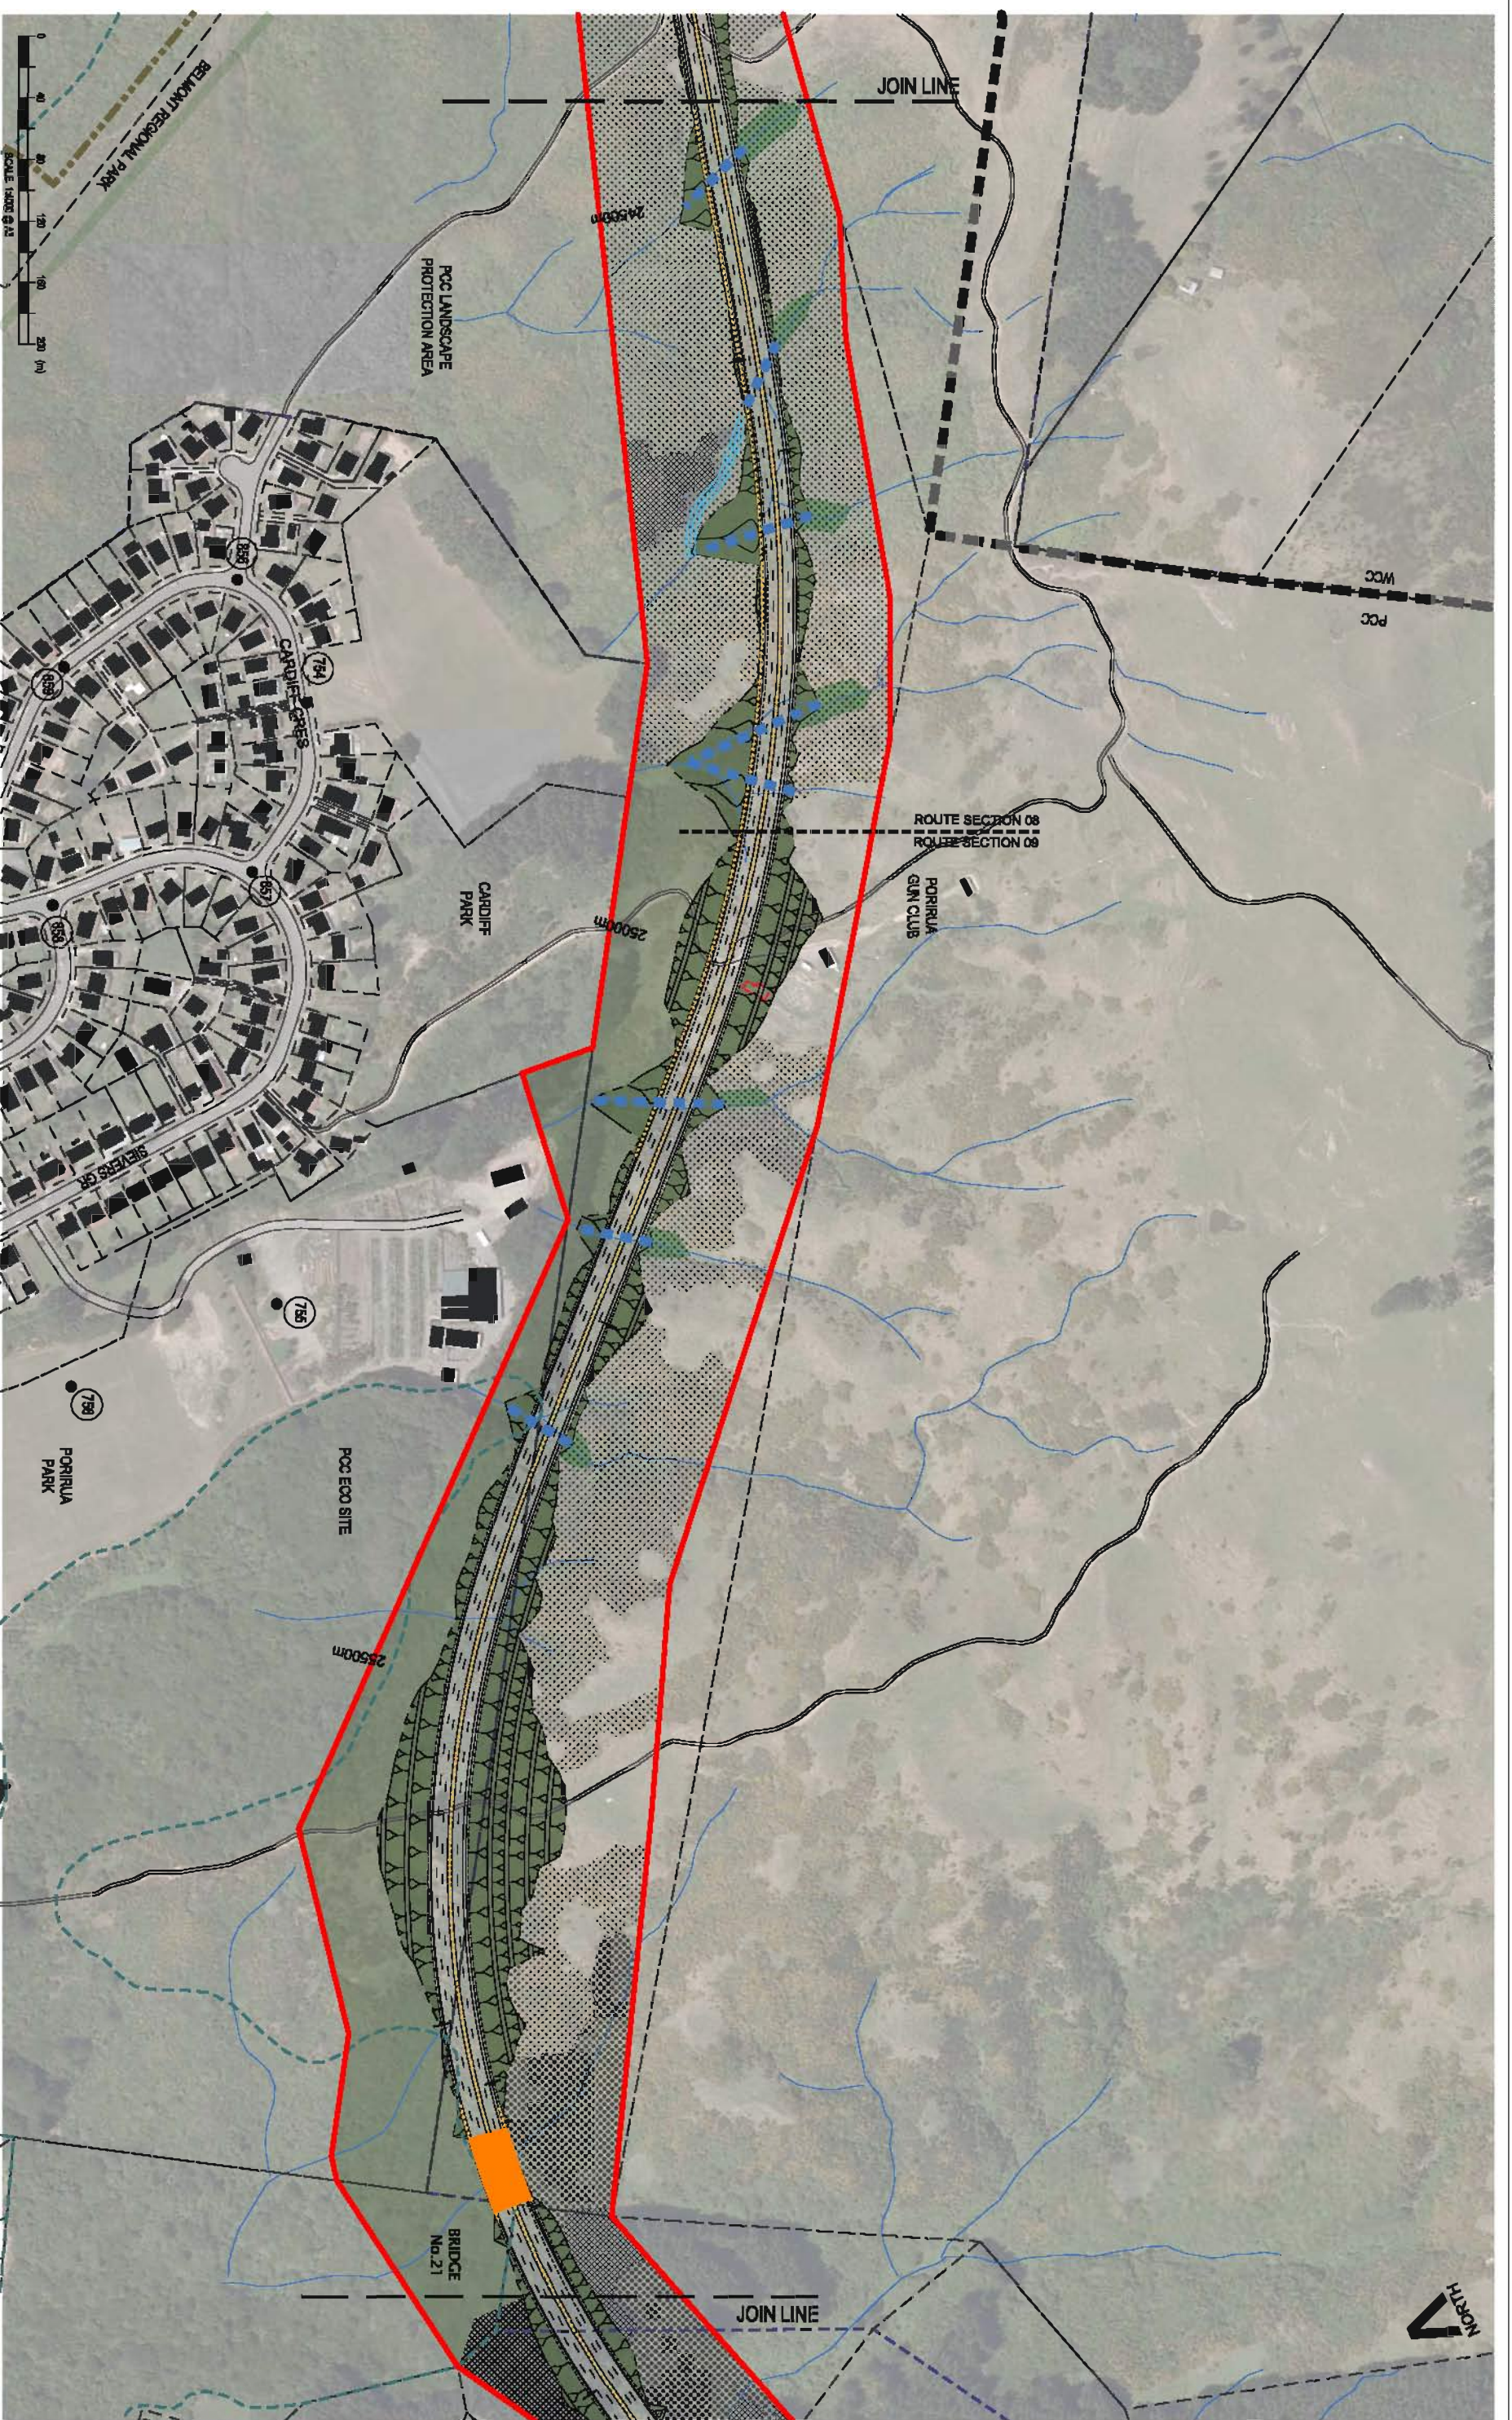


Revision	Description	Approved	Date



Project: TRANSMISSION GULLY PROJECT
Title: Volume 4 - Plan Set
LANDSCAPE PLANS
 Sheet 19 of 21

Status: For Consenting
Sheet No.: LA19
Version No.: A

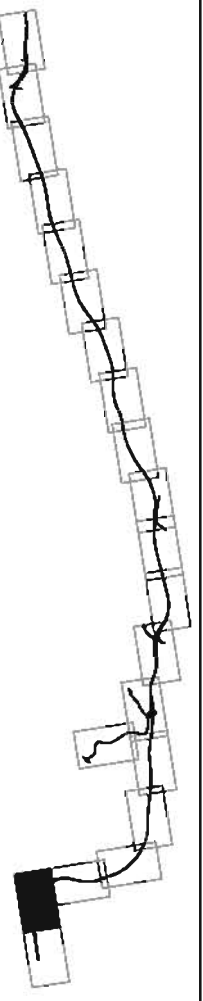


Revision	Description	Approved	Date



Project: **TRANSMISSION GULLY PROJECT**
 Title: **Volume 4 - Plan Set LANDSCAPE PLANS**
 Sheet 20 of 21

Status: **For Consenting**
 Sheet No. **LA20**
 Version No. **A**

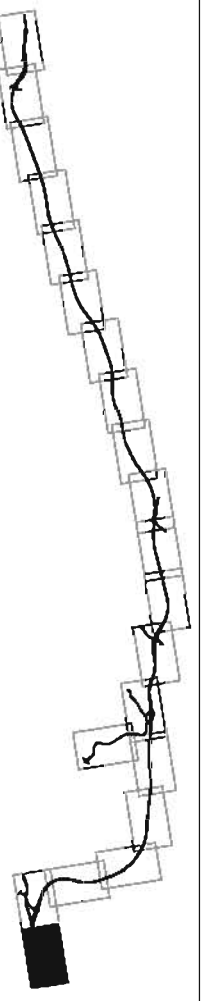

Revised	Amendment	Approved	Date



NZ TRANSPORT AGENCY
WAKA KOTAHĪ

Project
TRANSMISSION GULLY PROJECT

Title
Volume 4 - Plan Set
LANDSCAPE PLANS
Sheet 21 of 21

Status
For Consenting
Sheet No.
LA21
Version No.
A