


Revision	Amendment	Approved	Date




Project. TRANSMISSION GULLY PROJECT		Status. For Consenting
Title. Volume 4 - Plan Set Typical Cross Sections Sheet 1 of 2		Version No. GM22 A

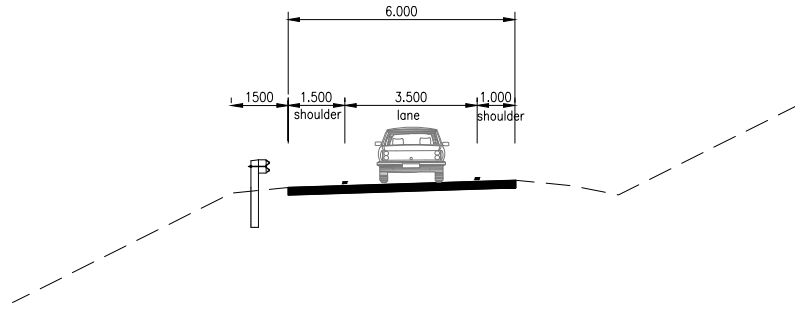


TYPICAL CROSS SECTION 1
LANE ON/OFF RAMPS

1 : 200 (A3)

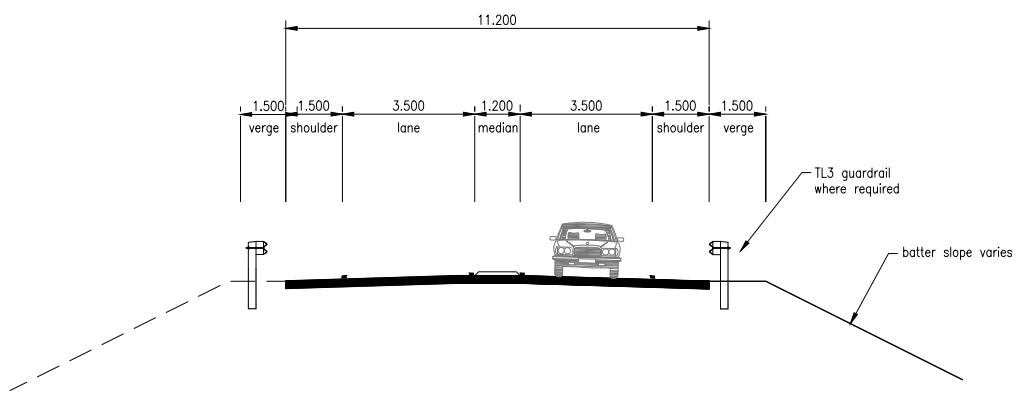

CROSS SECTION LINK ROAD
(Kenepuru Drive)

1 : 200 (A3)

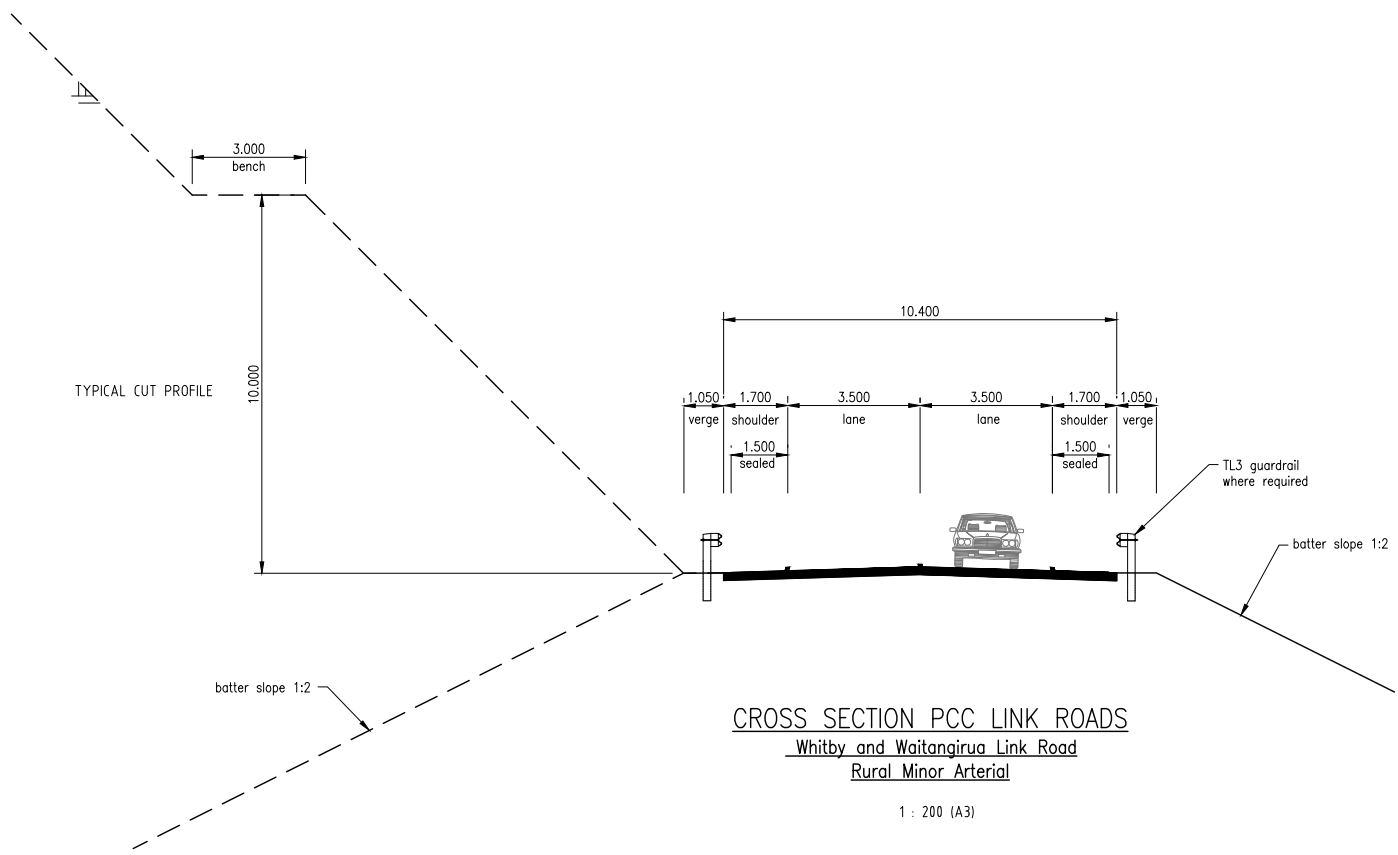


CROSS SECTION PCC LINK ROADS
Whitby and Waitangirua Link Road
Rural Minor Arterial

1 : 200 (A3)

B	PCC LINK ROAD SECTION AMENDED	MAE	07/2011
A	ISSUED FOR EPA REVIEW	MAE	04/2011
Revision	Amendment	Approved	Date



Project. TRANSMISSION GULLY PROJECT	
Title. Volume 4 - Plan Set Typical Cross Sections Sheet 2 of 2	Status. For Consenting
Sheet No. GM23	Version No. B

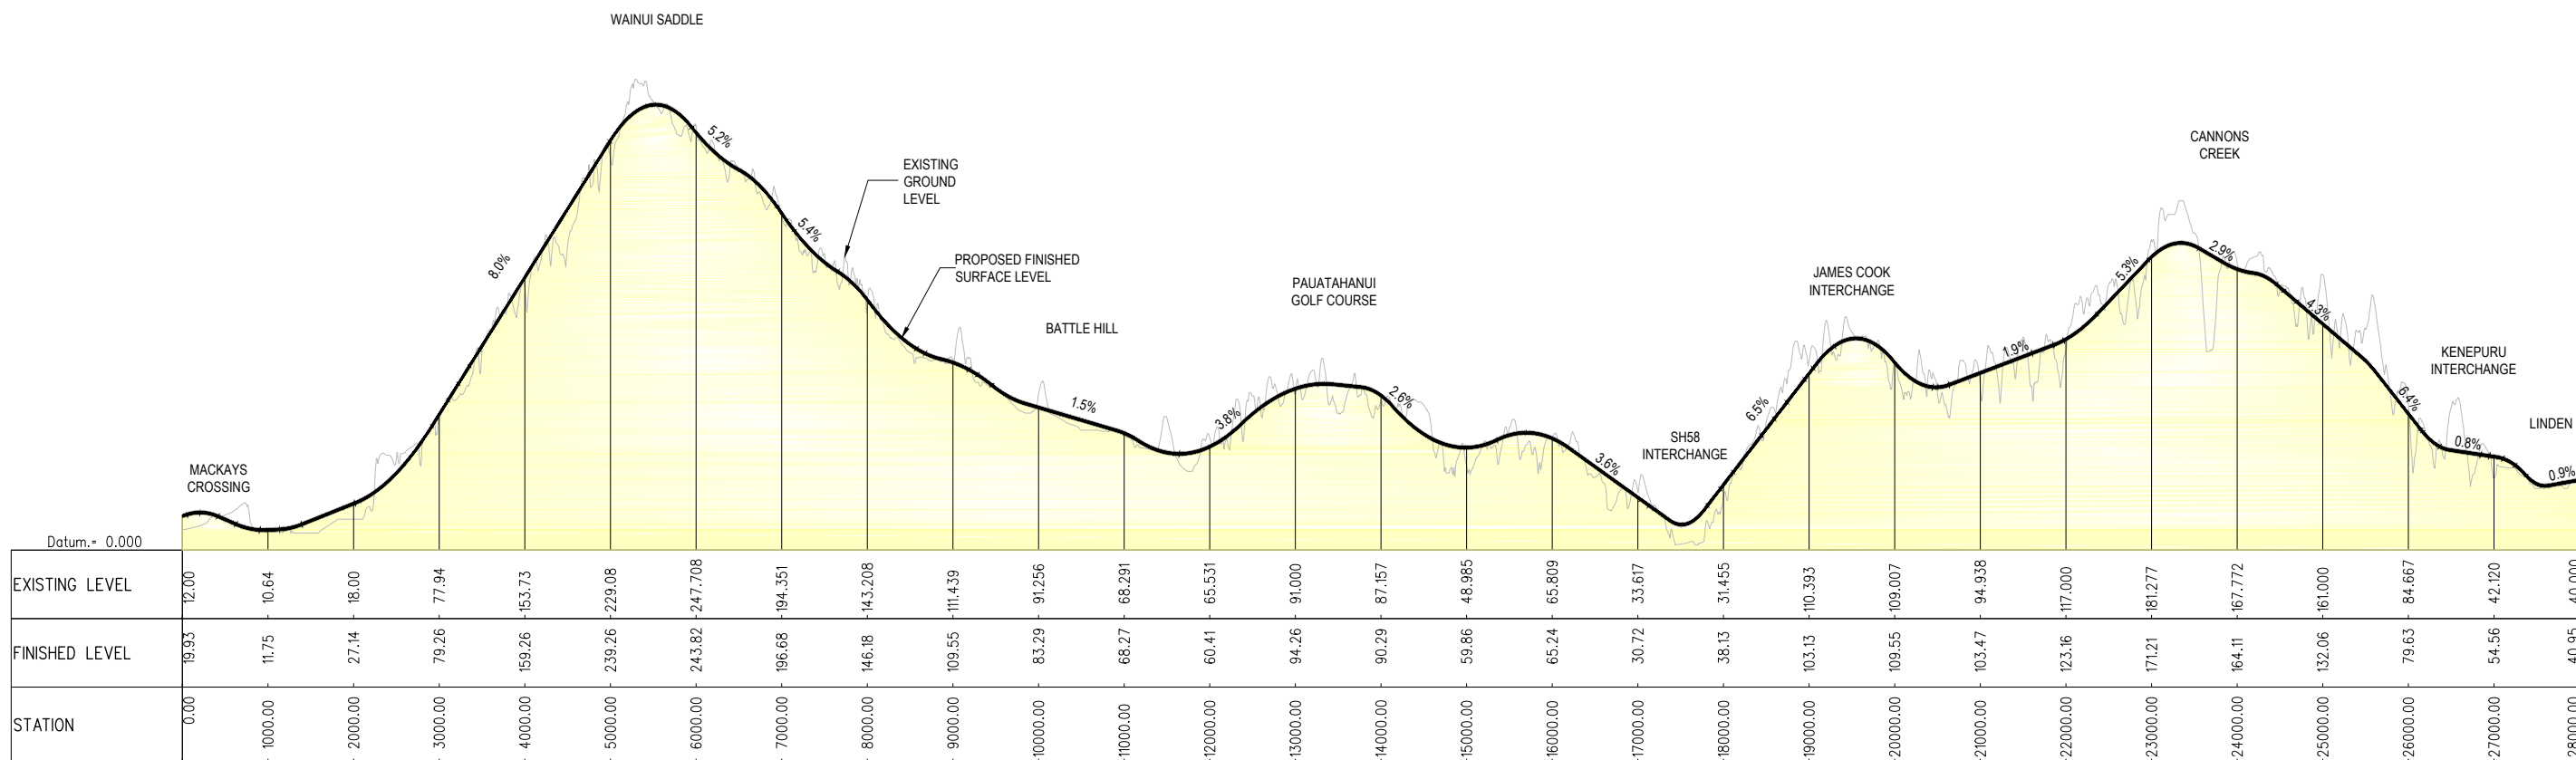

HORIZONTAL SCALE 1:8000 (A3)
 VERTICAL SCALE 1:4000 (A3)



NOTE:
 VERTICAL SCALE IS EXAGGERATED

A	ISSUED FOR EPA REVIEW	MAE	04/2011
Revision	Amendment	Approved	Date



Project.		TRANSMISSION GULLY PROJECT	
Title.		Volume 4 - Plan Set Longitudinal Section	
Status.	For Consenting		
Sheet No.	GM24	Version No.	A

MACKAYS CROSSING

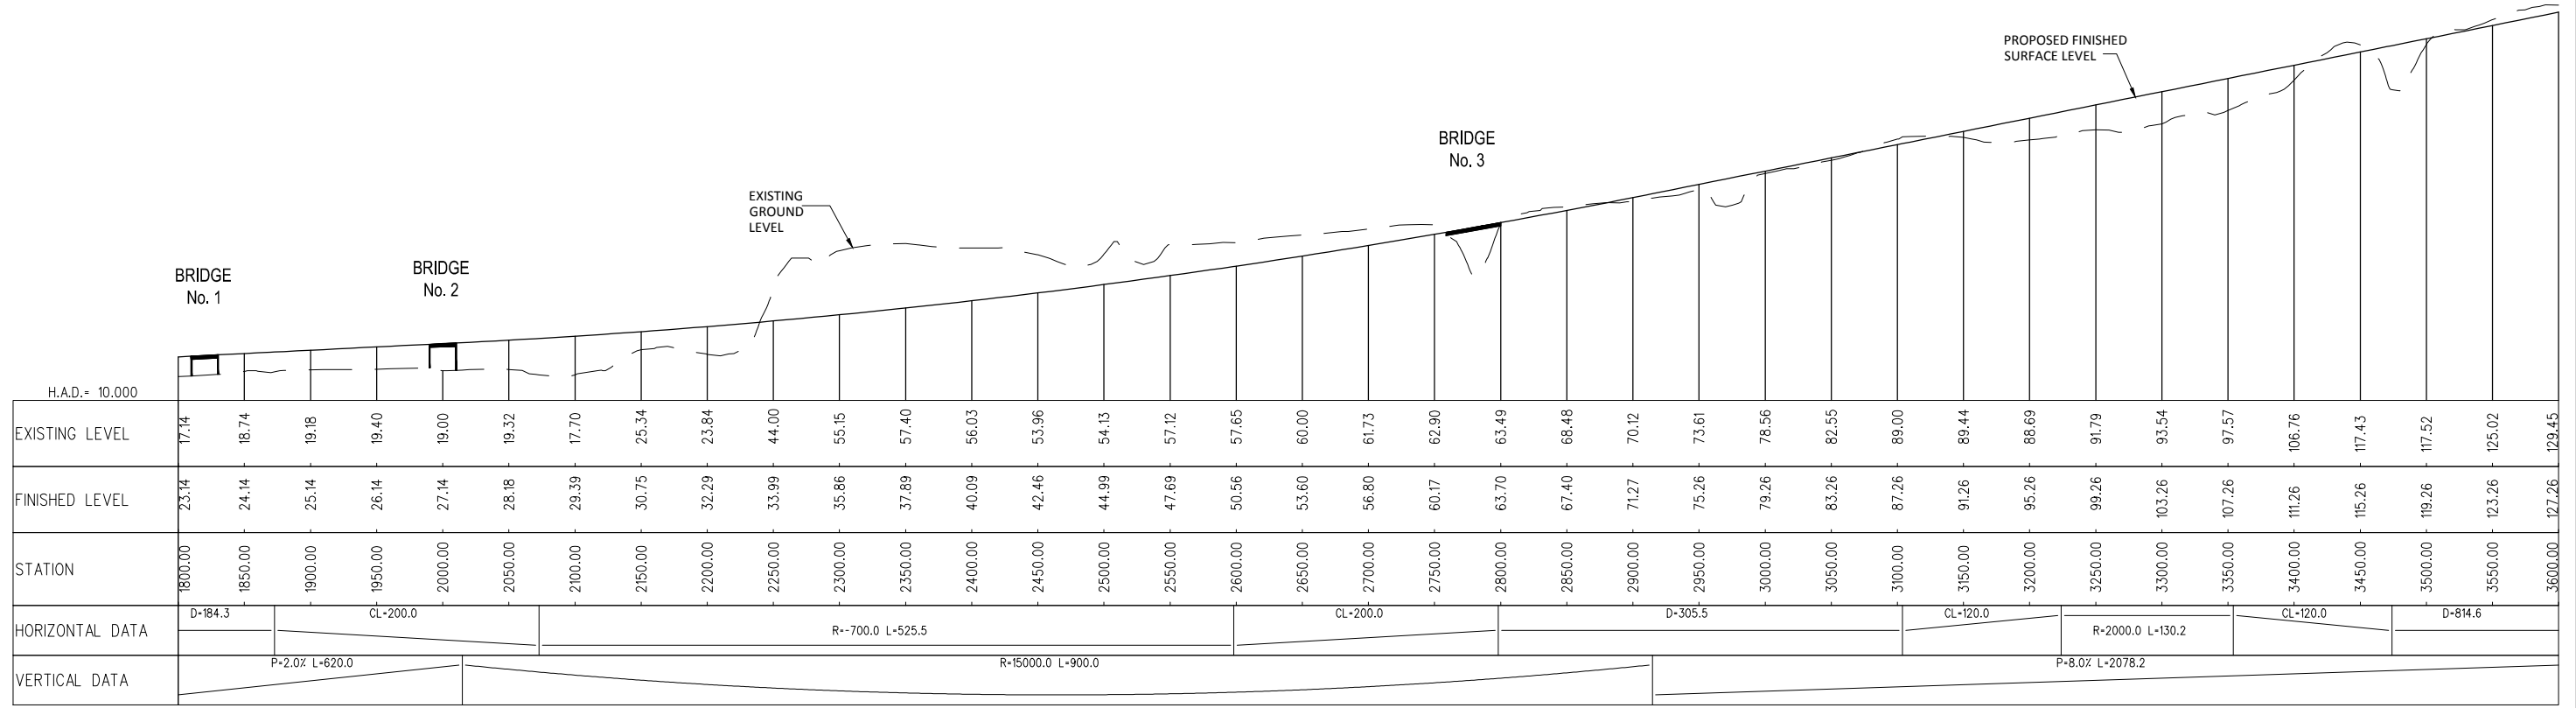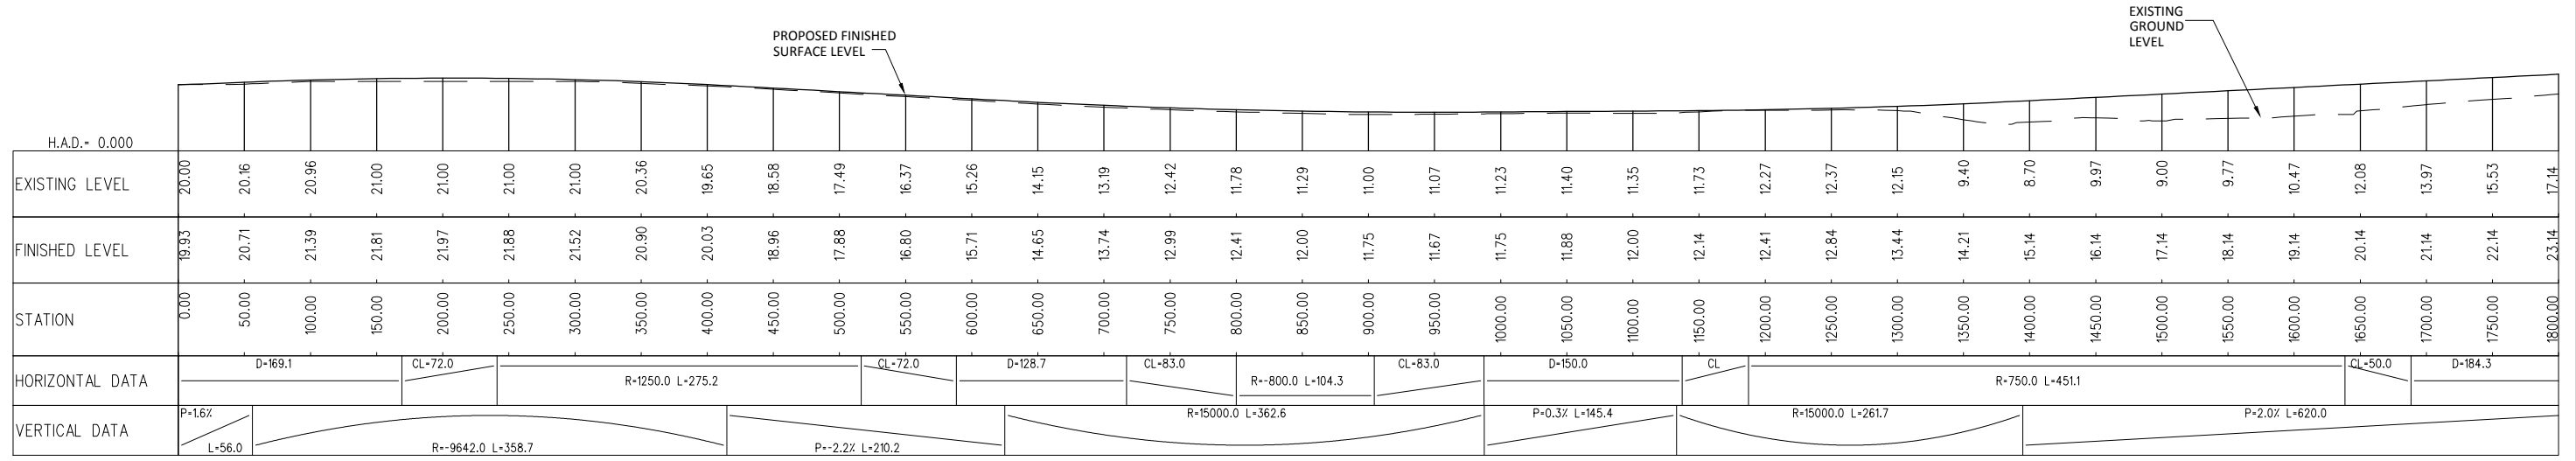

HORIZONTAL SCALE 1:5000 (A3)
VERTICAL SCALE 1:2000 (A3)

Revision	Amendment	Approved	Date
B	MINOR AMENDMENTS	MAE	07/2011
A	ISSUED FOR EPA REVIEW	MAE	04/2011





Project: **TRANSMISSION GULLY PROJECT**

Title: **Volume 4 - Plan Set
Main Alignment - Longitudinal Profile
Station 0m To 3600m**

Status: **For Consenting**

Sheet No. **GM25** Version No. **B**

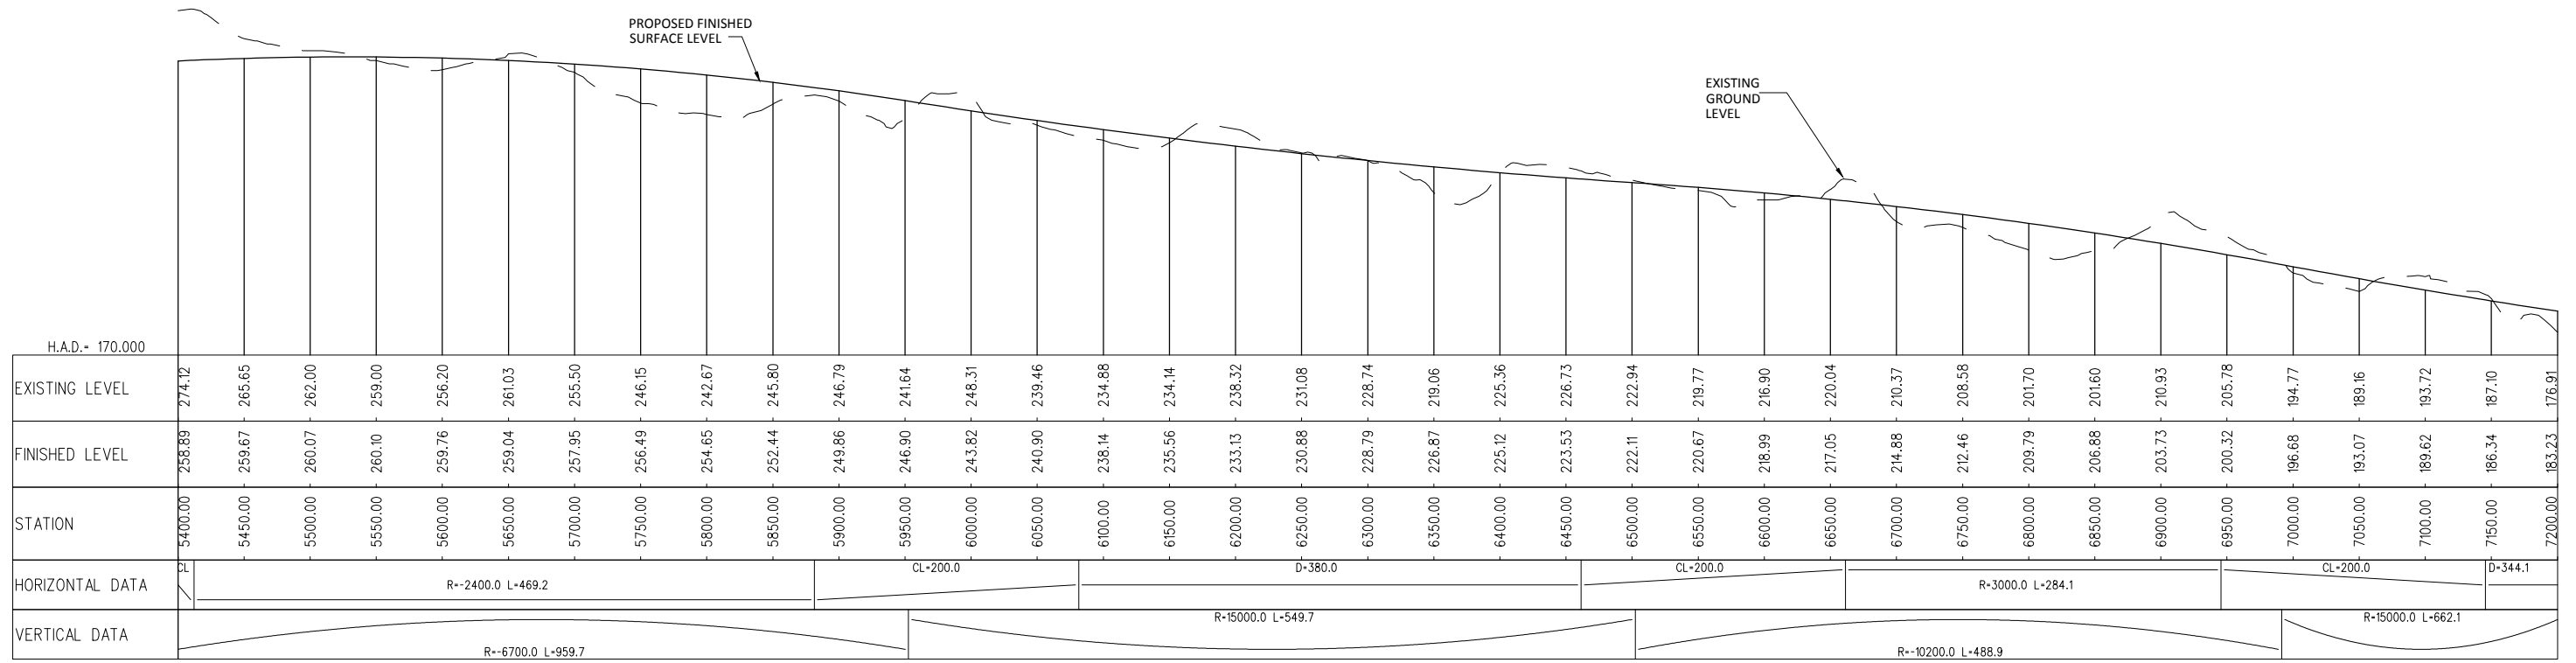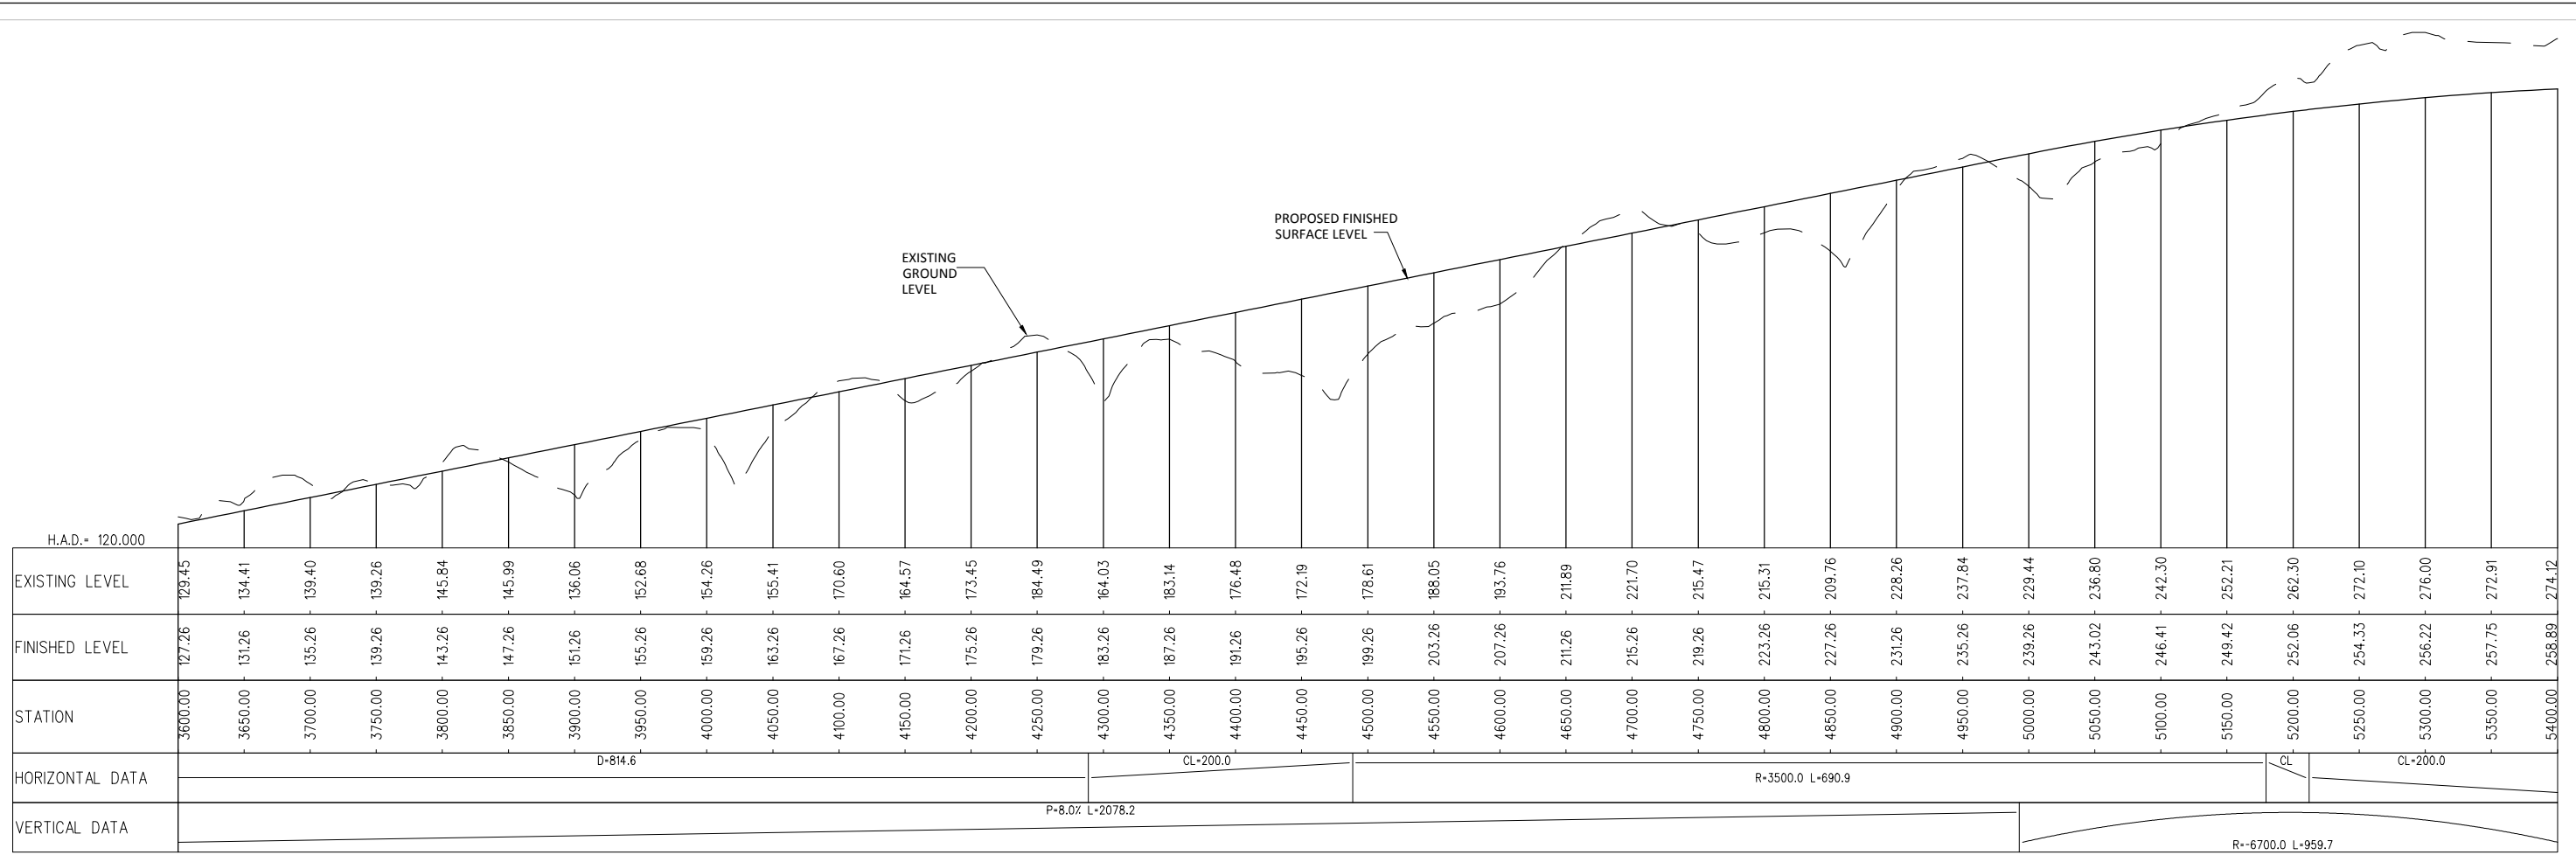

HORIZONTAL SCALE 1:5000 (A3)
 VERTICAL SCALE 1:2000 (A3)

Revision	Amendment	Approved	Date
B	MINOR AMENDMENTS	MAE	07/2011
A	ISSUED FOR EPA REVIEW	MAE	04/2011





Project: **TRANSMISSION GULLY PROJECT**

Title: **Volume 4 - Plan Set
Main Alignment - Longitudinal Profile
Station 3600m To 7200m**

Status: **For Consenting**

Sheet No. **GM26** Version No. **B**

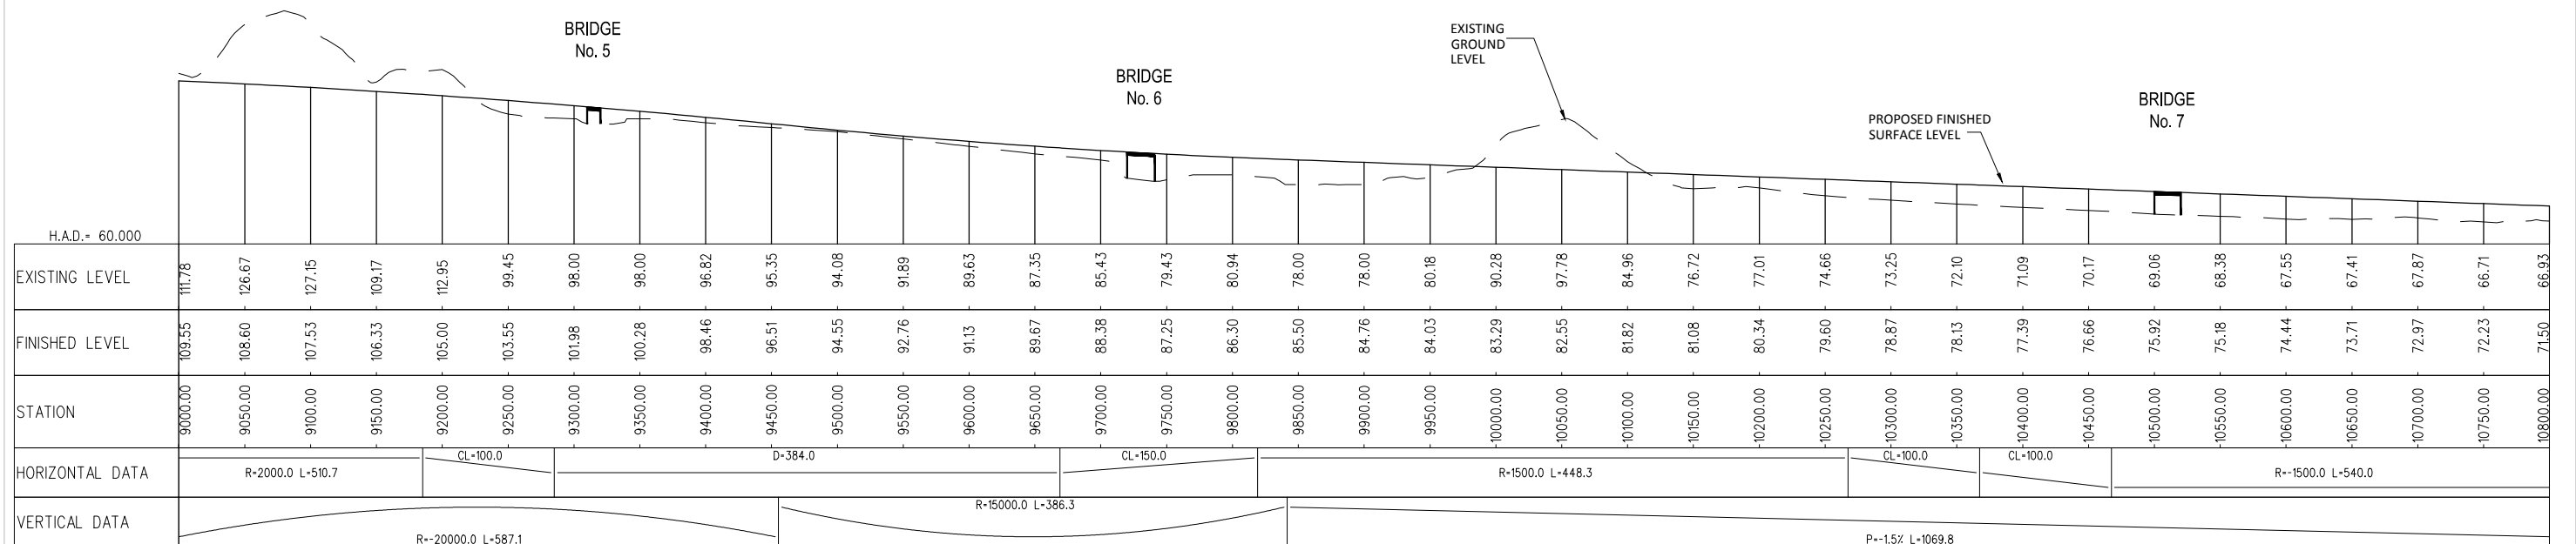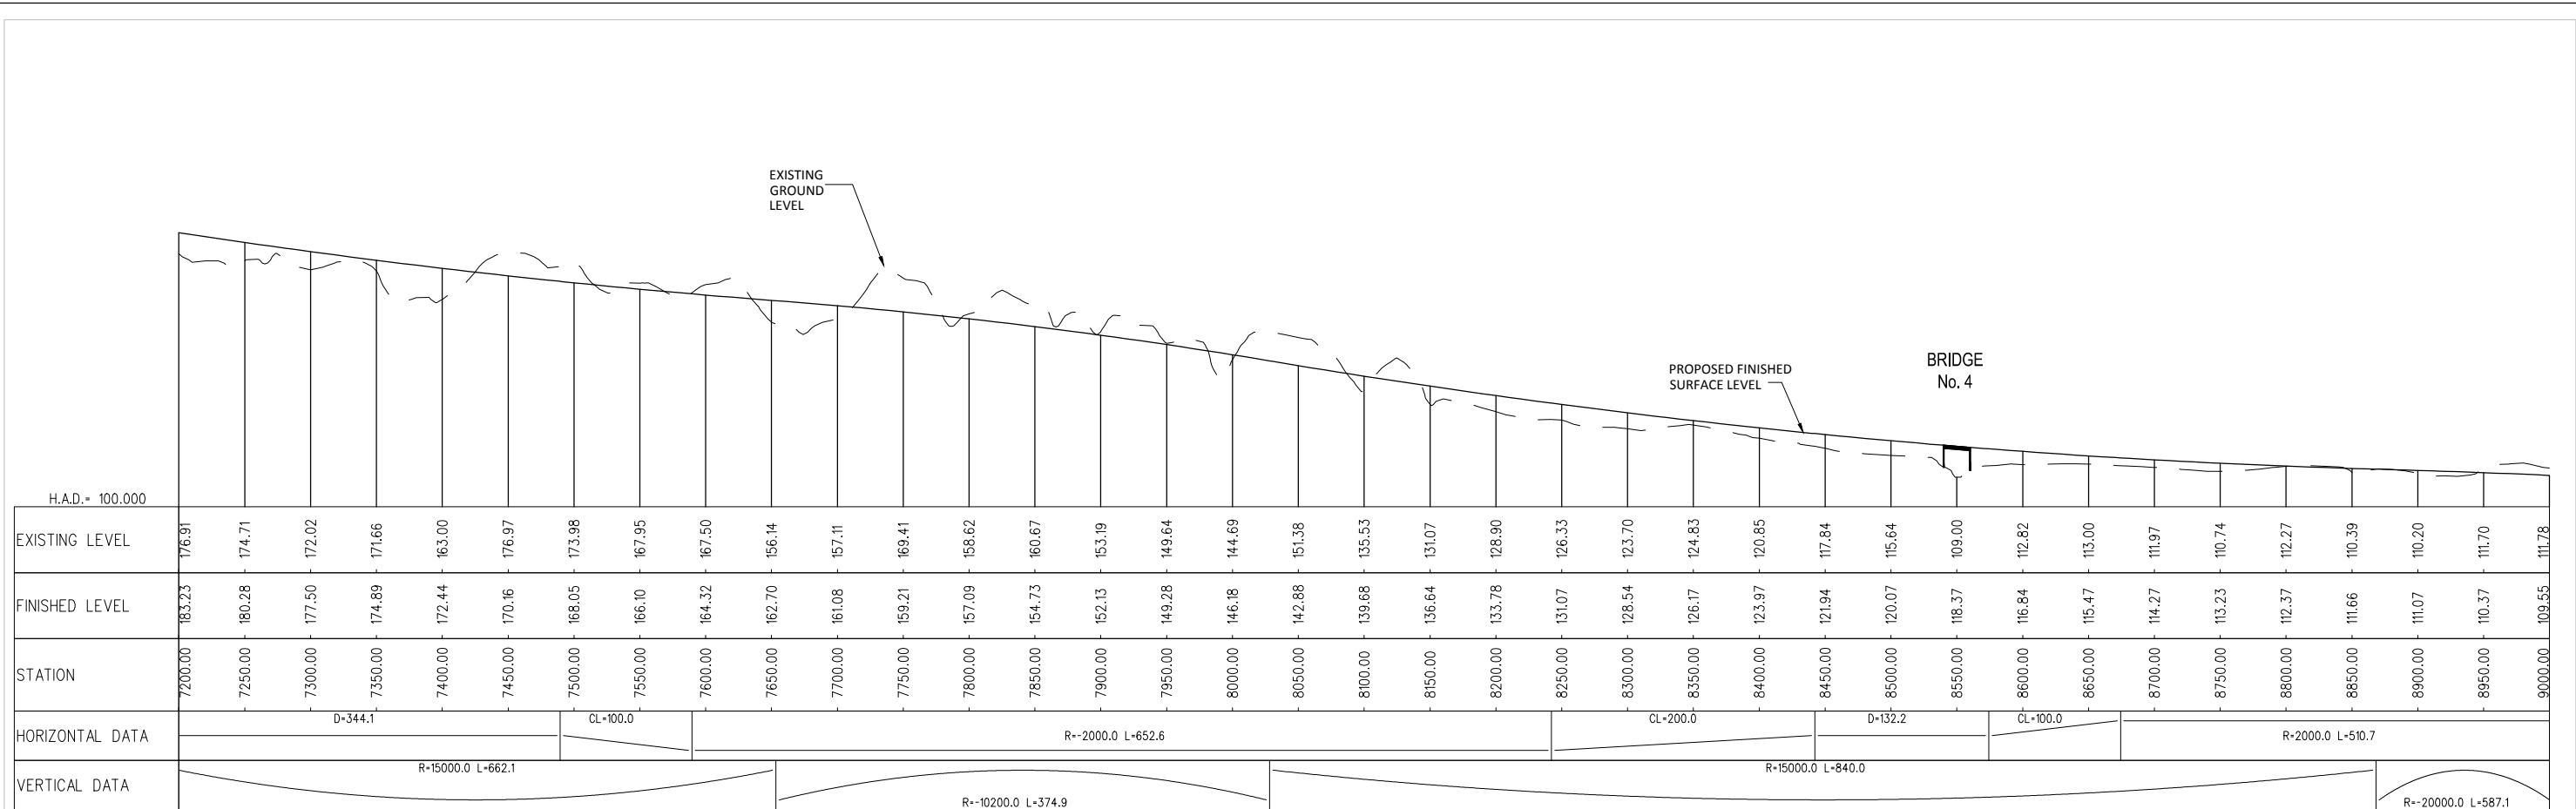

HORIZONTAL SCALE 1:5000 (A3)
 VERTICAL SCALE 1:2000 (A3)

Revision	Amendment	Approved	Date
B	MINOR AMENDMENTS	MAE	07/2011
A	ISSUED FOR EPA REVIEW	MAE	04/2011





Project: **TRANSMISSION GULLY PROJECT**

Title: **Volume 4 - Plan Set
Main Alignment - Longitudinal Profile
Station 7200m To 10800m**

Status: **For Consenting**

Sheet No. **GM27** Version No. **B**

NOTE : BSN09 IS NOT ON MAIN TG ALIGNMENT
THEREFORE DELIBERATELY OMITTED

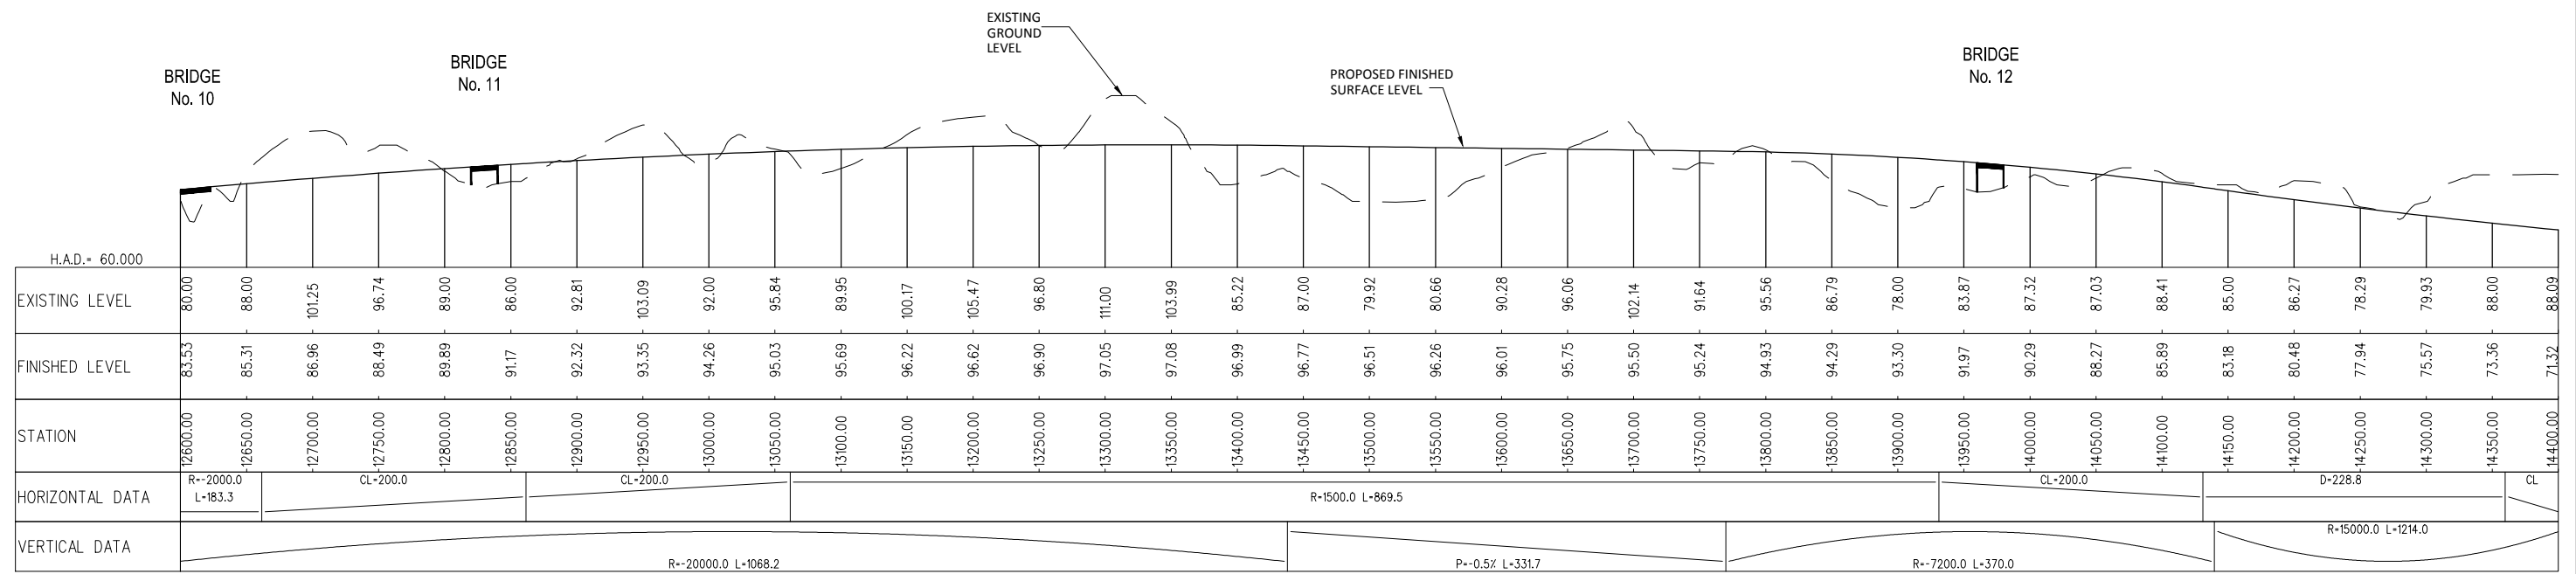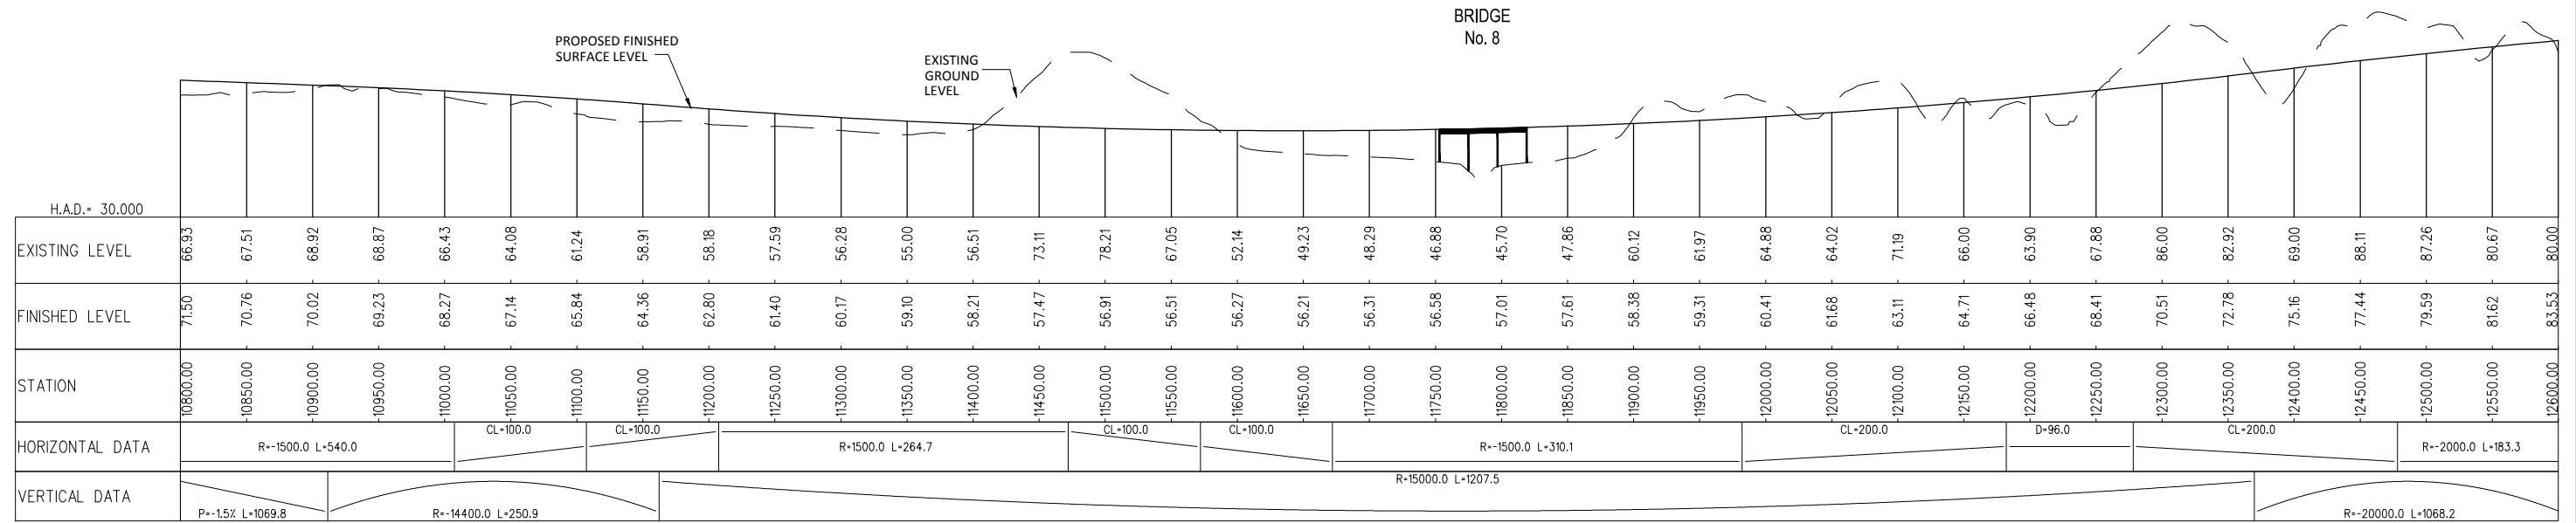

HORIZONTAL SCALE 1:5000 (A3)
VERTICAL SCALE 1:2000 (A3)



Revision	Amendment	Approved	Date
B	MINOR AMENDMENTS	MAE	07/2011
A	ISSUED FOR EPA REVIEW	MAE	04/2011



Project: TRANSMISSION GULLY PROJECT

Title: Volume 4 - Plan Set
Main Alignment - Longitudinal Profile
Station 10800m To 14400m

Status: For Consenting
Sheet No. GM28
Version No. B

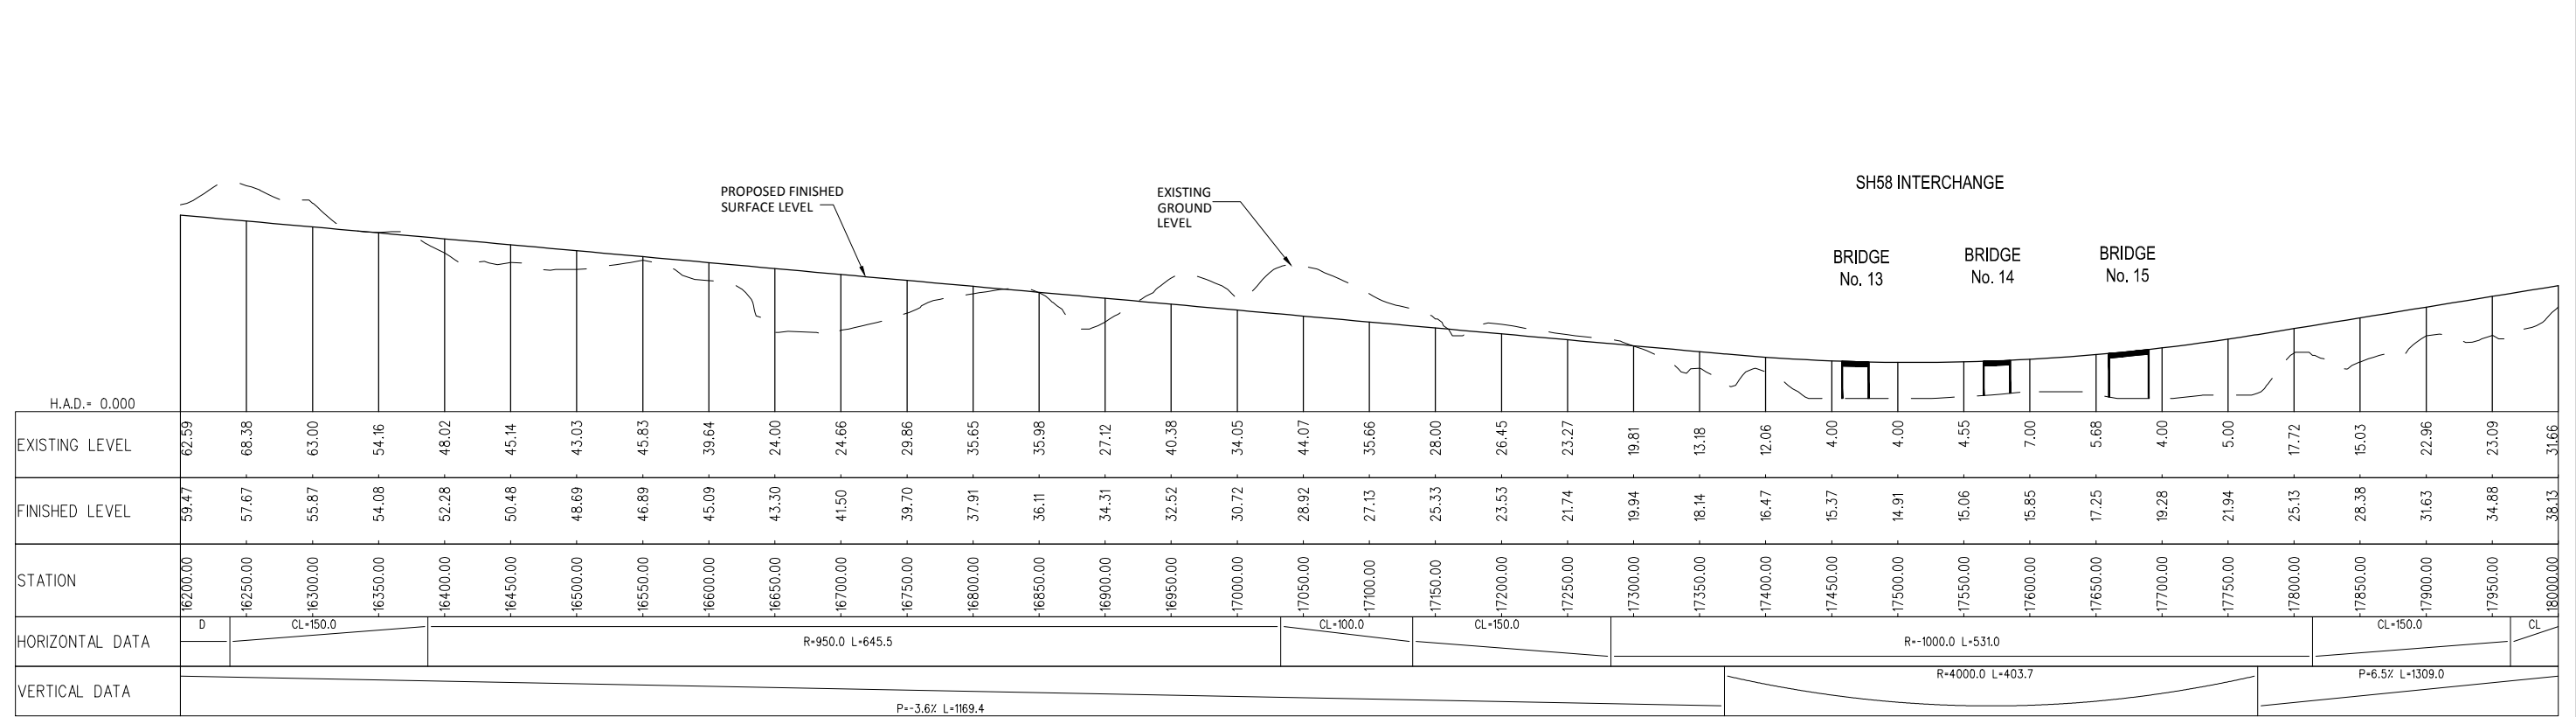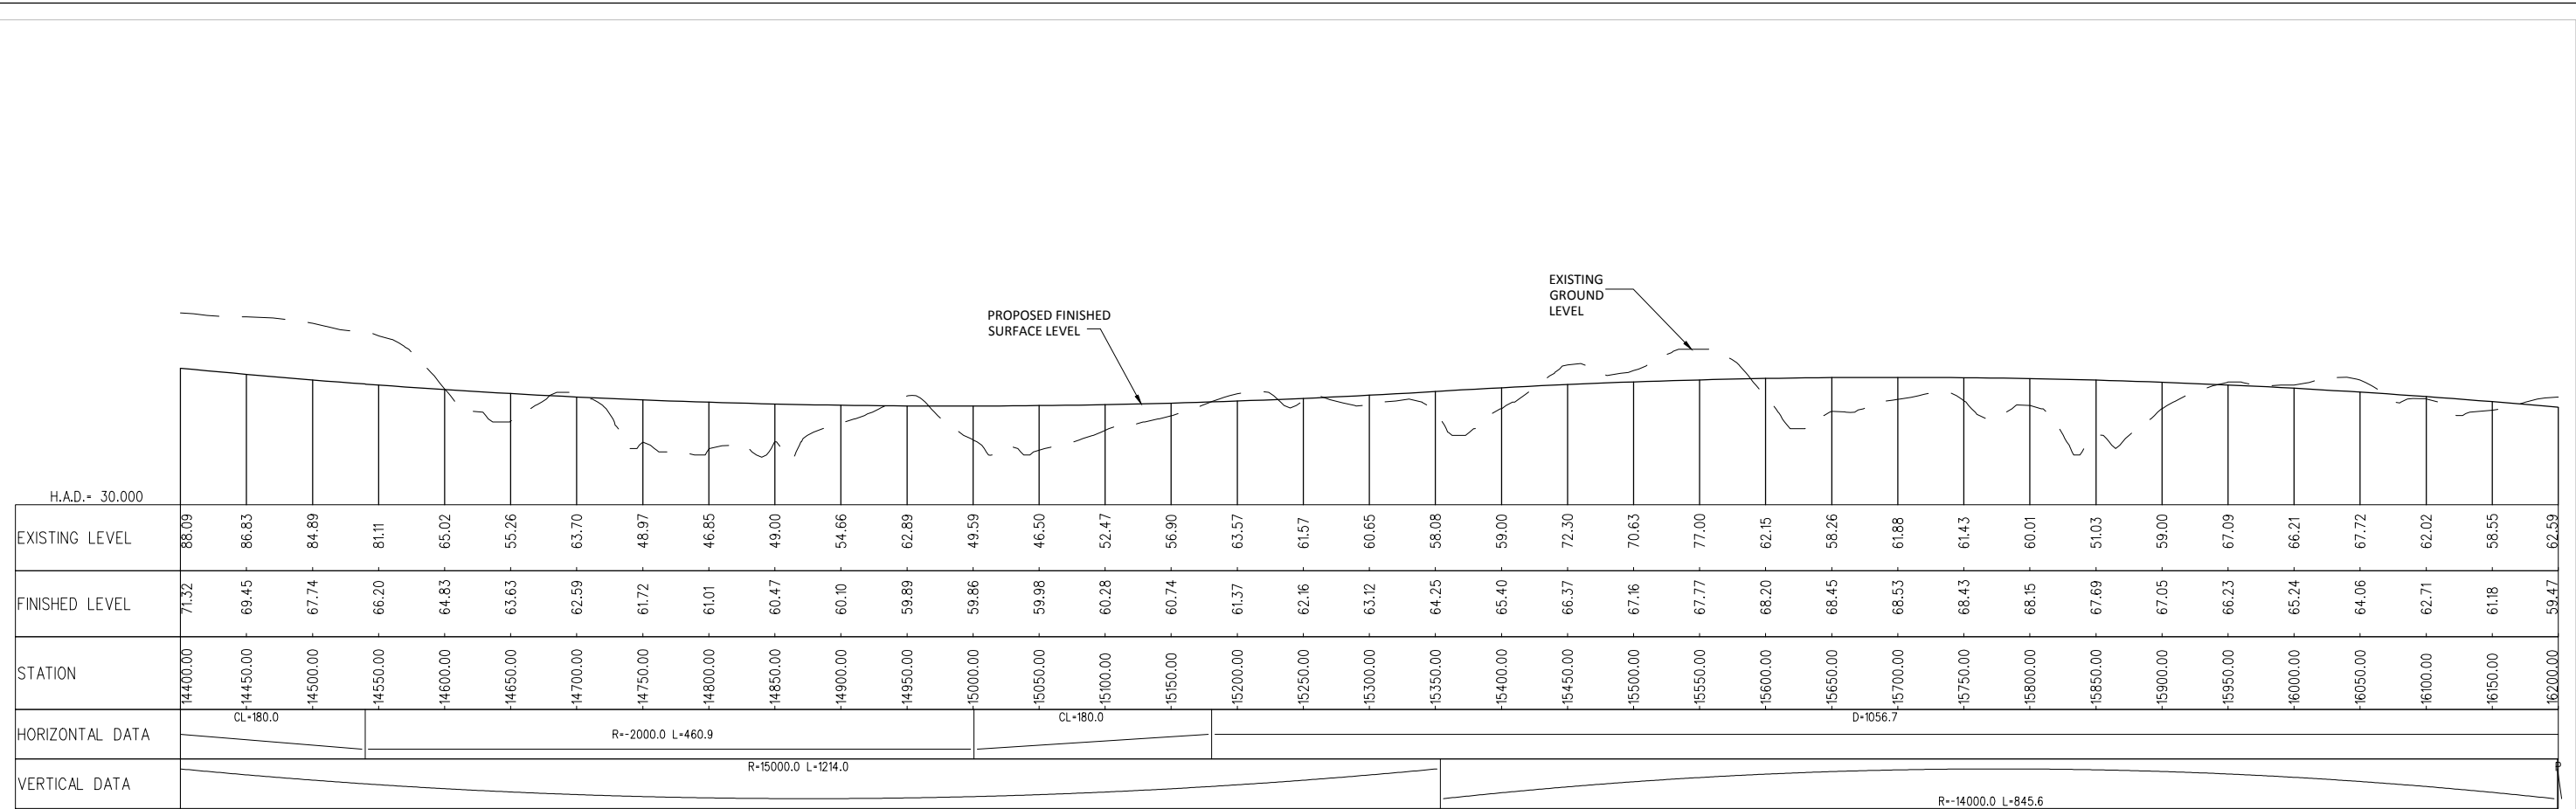

HORIZONTAL SCALE 1:5000 (A3)
VERTICAL SCALE 1:2000 (A3)

Revision	Amendment	Approved	Date
B	MINOR AMENDMENTS	MAE	07/2011
A	ISSUED FOR EPA REVIEW	MAE	04/2011





Project: **TRANSMISSION GULLY PROJECT**


Title: **Volume 4 - Plan Set
Main Alignment - Longitudinal Profile
Station 14400m To 18000m**



Status: **For Consenting**

Sheet No. **GM29** Version No. **B**

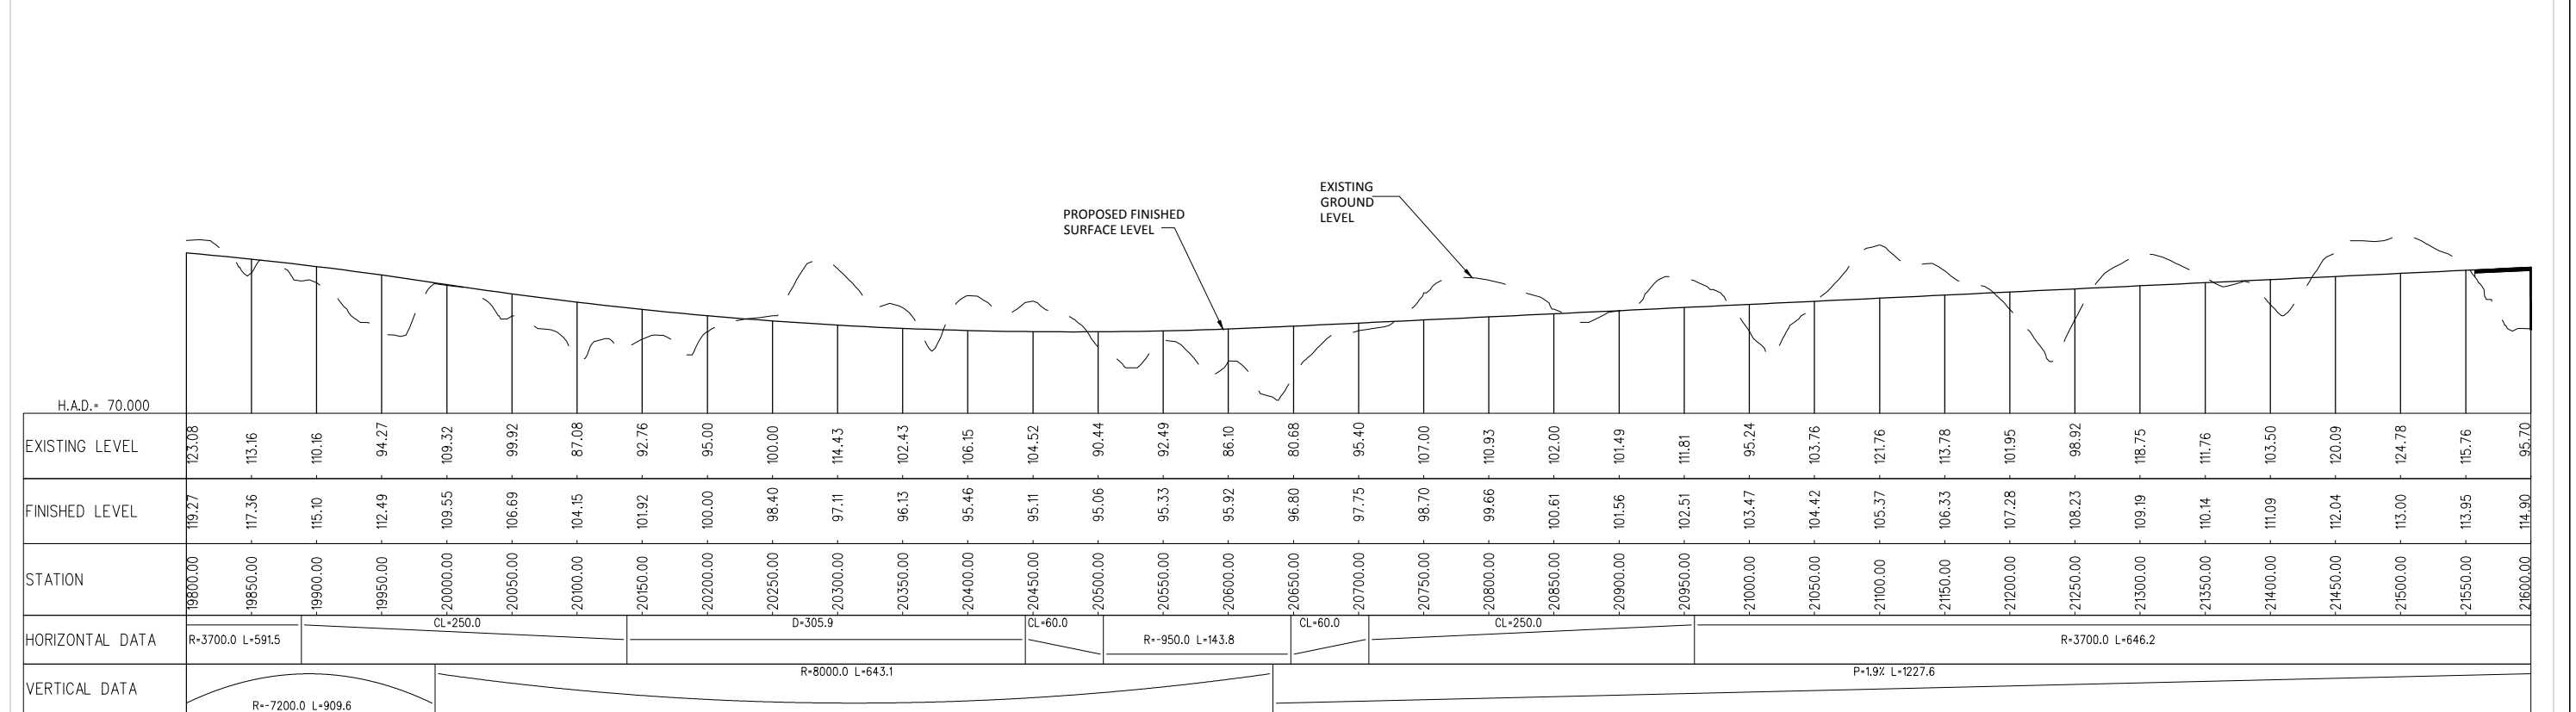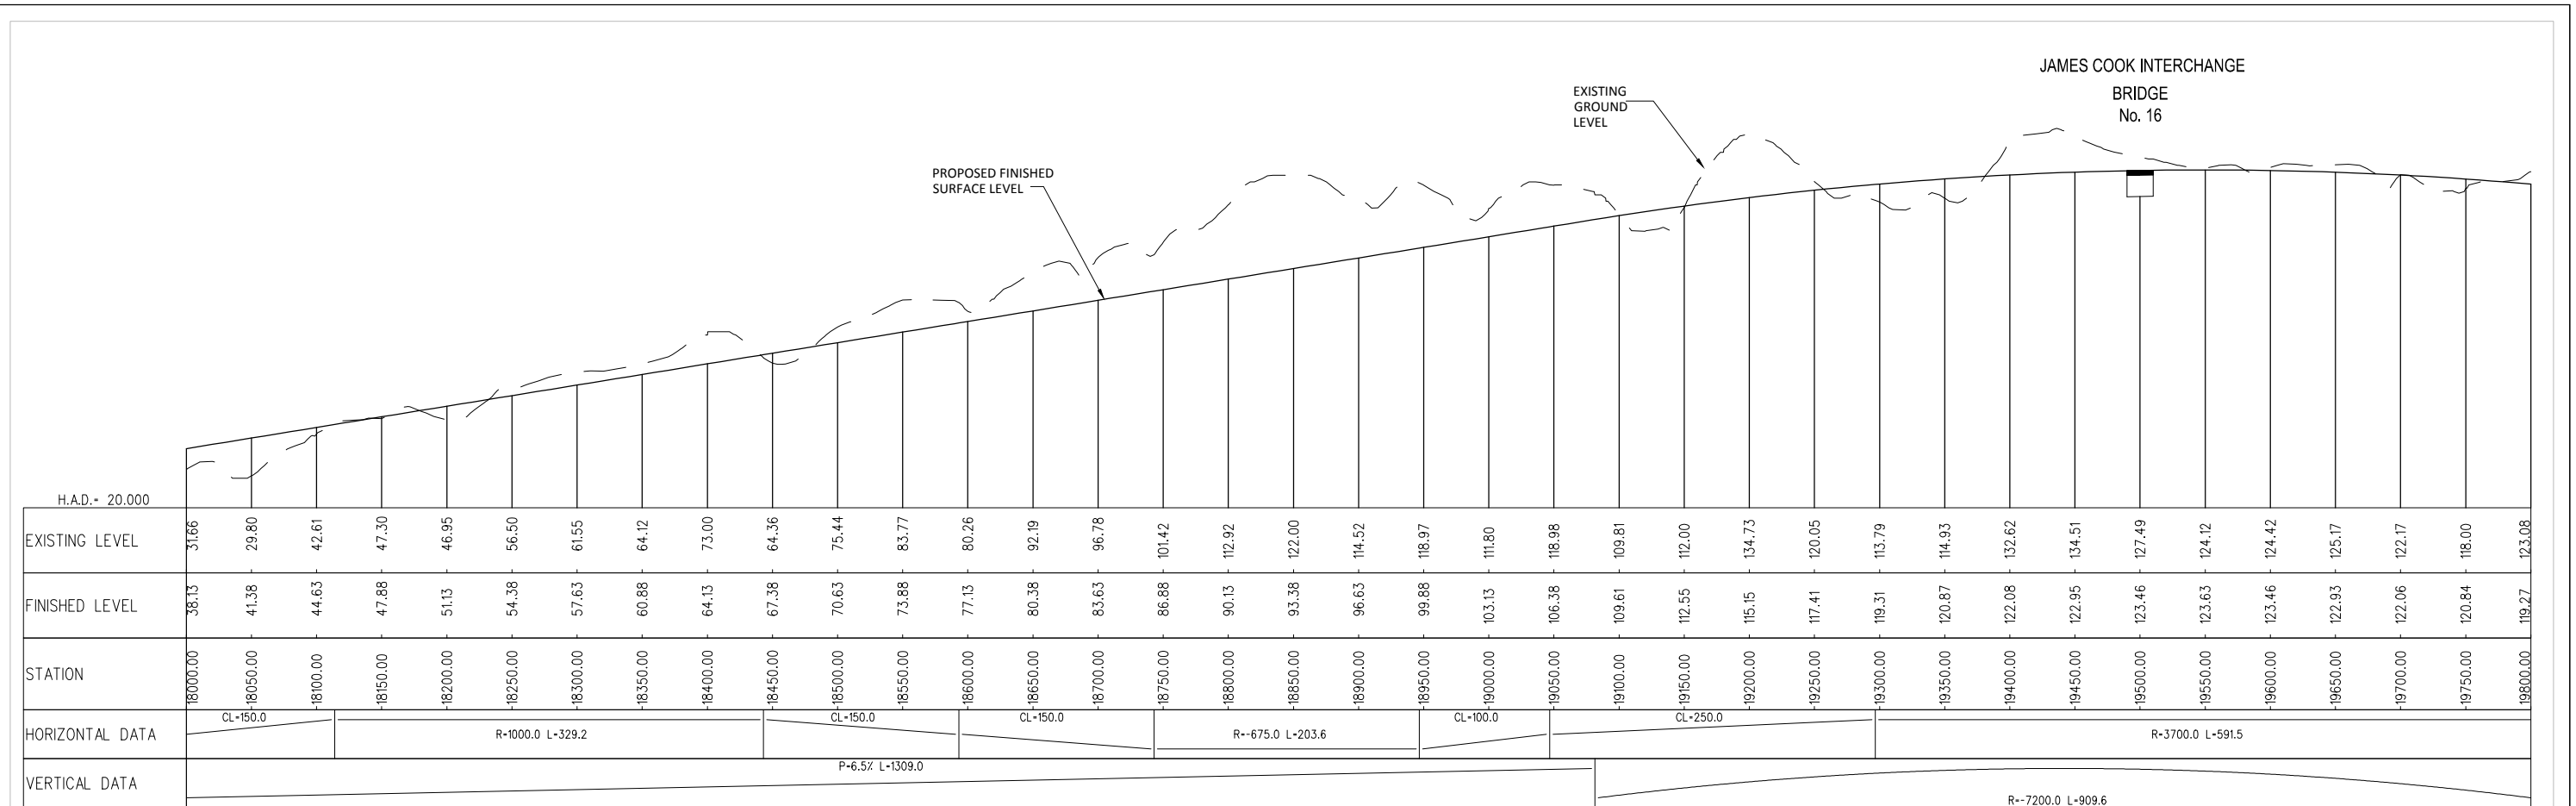

HORIZONTAL SCALE 1:5000 (A3)
 VERTICAL SCALE 1:2000 (A3)

		Project: TRANSMISSION GULLY PROJECT	
B MINOR AMENDMENTS MAE 07/2011 A ISSUED FOR EPA REVIEW MAE 04/2011		Title: Volume 4 - Plan Set Main Alignment - Longitudinal Profile Station 18000m To 21600m	
Revision Amendment Approved Date		Status: For Consenting Sheet No. GM30 Version No. B	

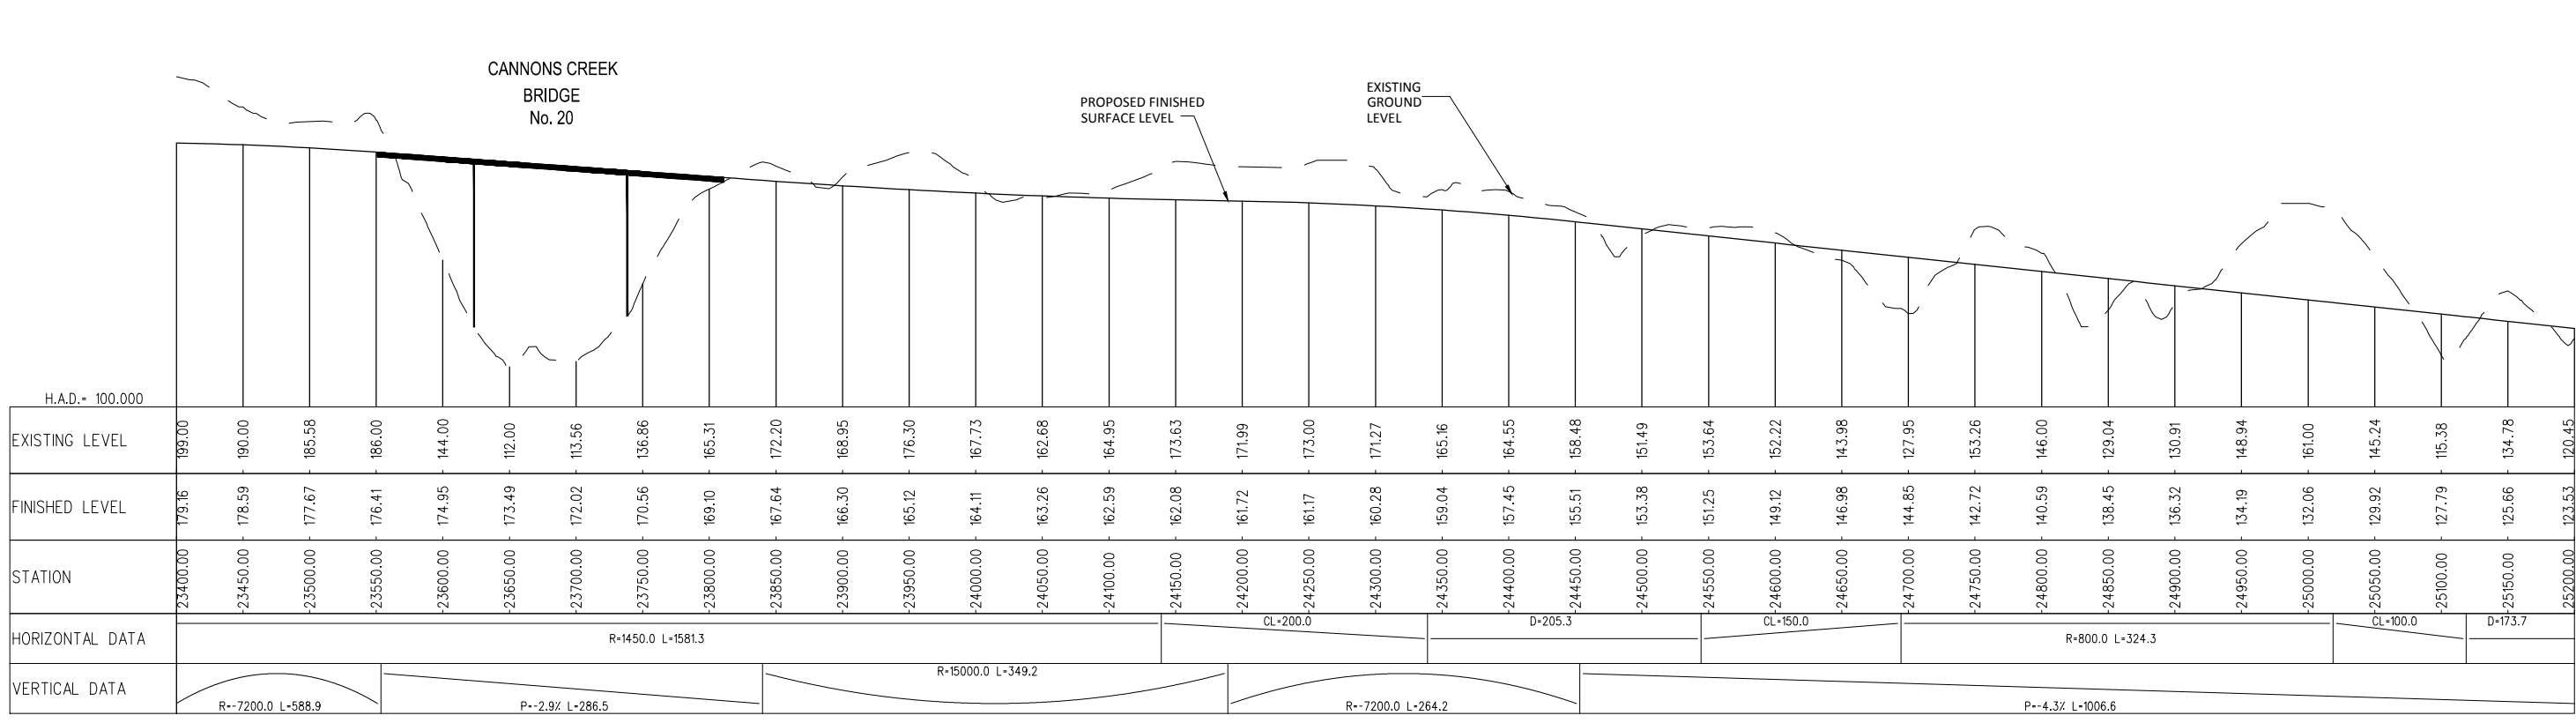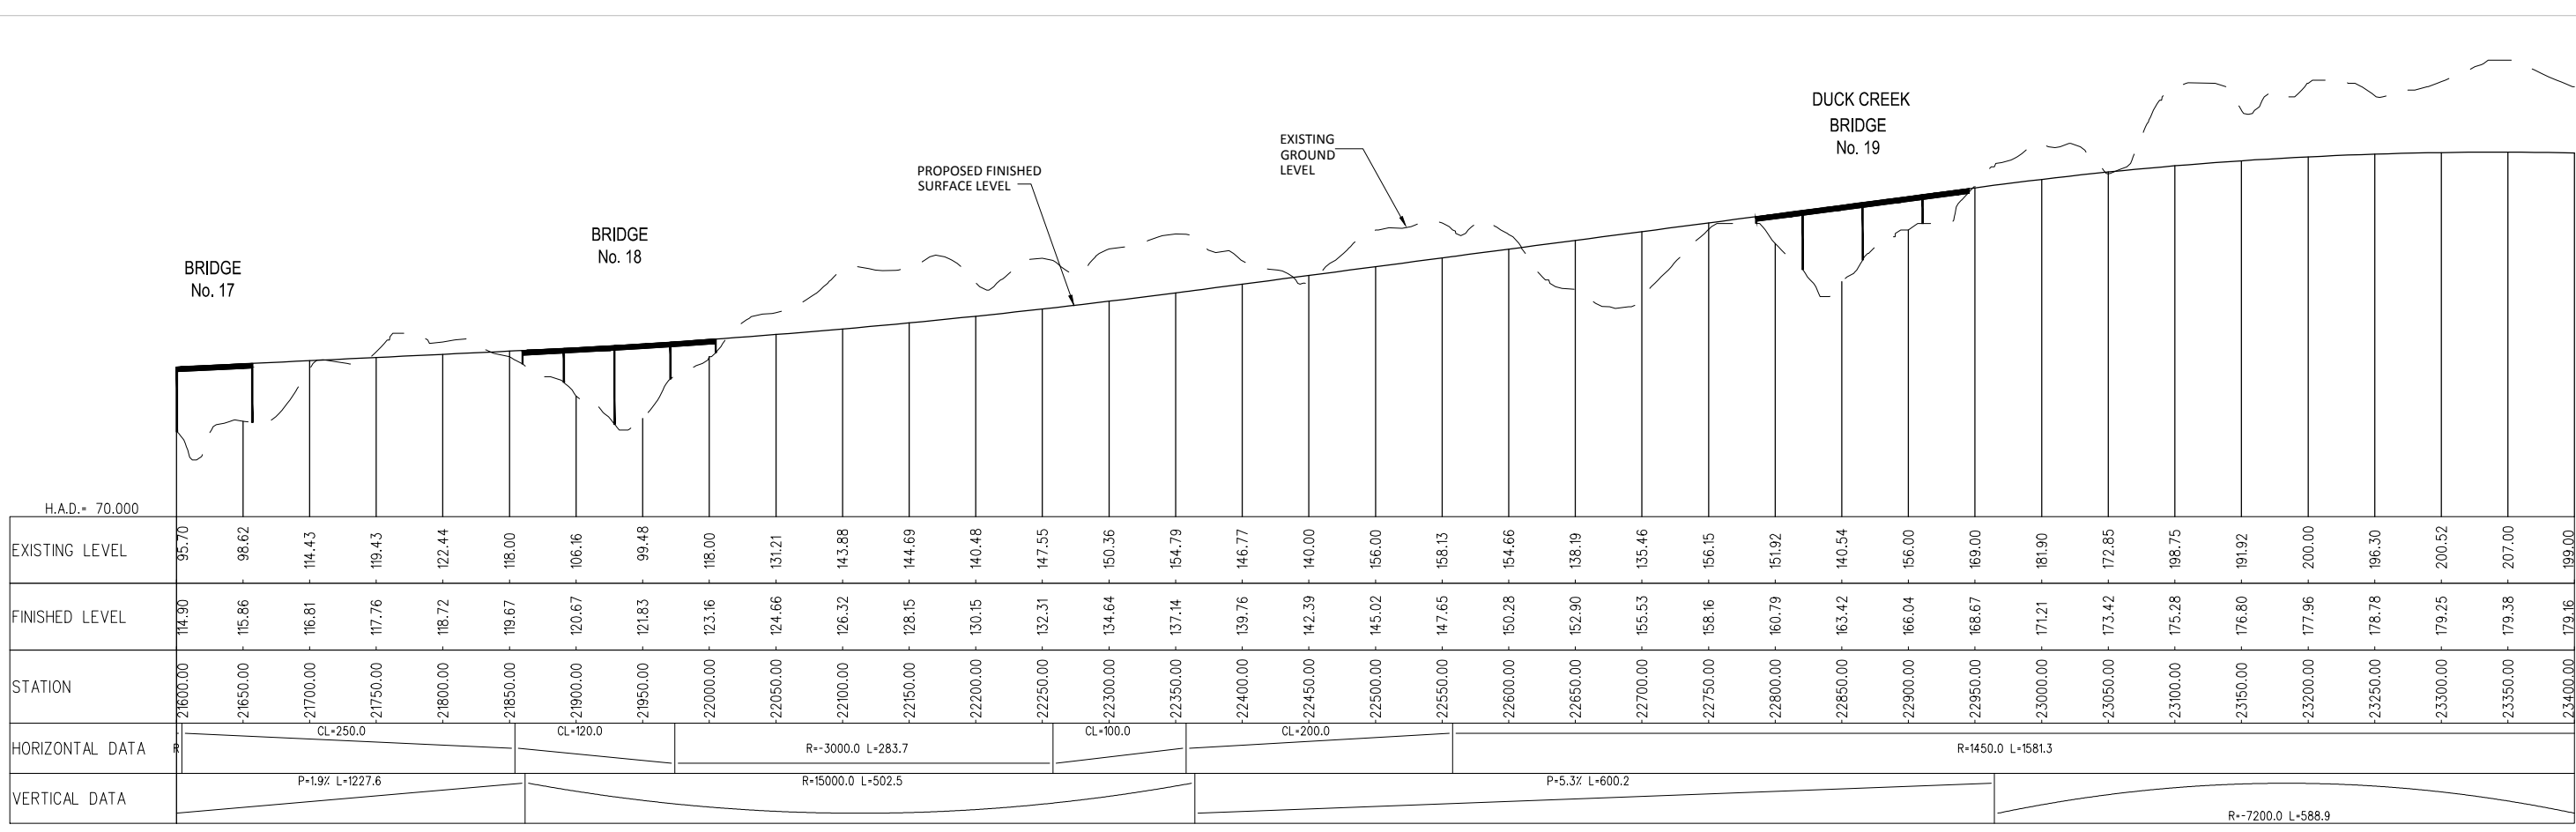

HORIZONTAL SCALE 1:5000 (A3)
 VERTICAL SCALE 1:2000 (A3)

Revision	Amendment	Approved	Date
B	MINOR AMENDMENTS	MAE	07/2011
A	ISSUED FOR EPA REVIEW	MAE	04/2011





Project: **TRANSMISSION GULLY PROJECT**

Title: **Volume 4 - Plan Set
Main Alignment - Longitudinal Profile
Station 21600m To 25200m**

Status: **For Consenting**

Sheet No. **GM31** Version No. **B**

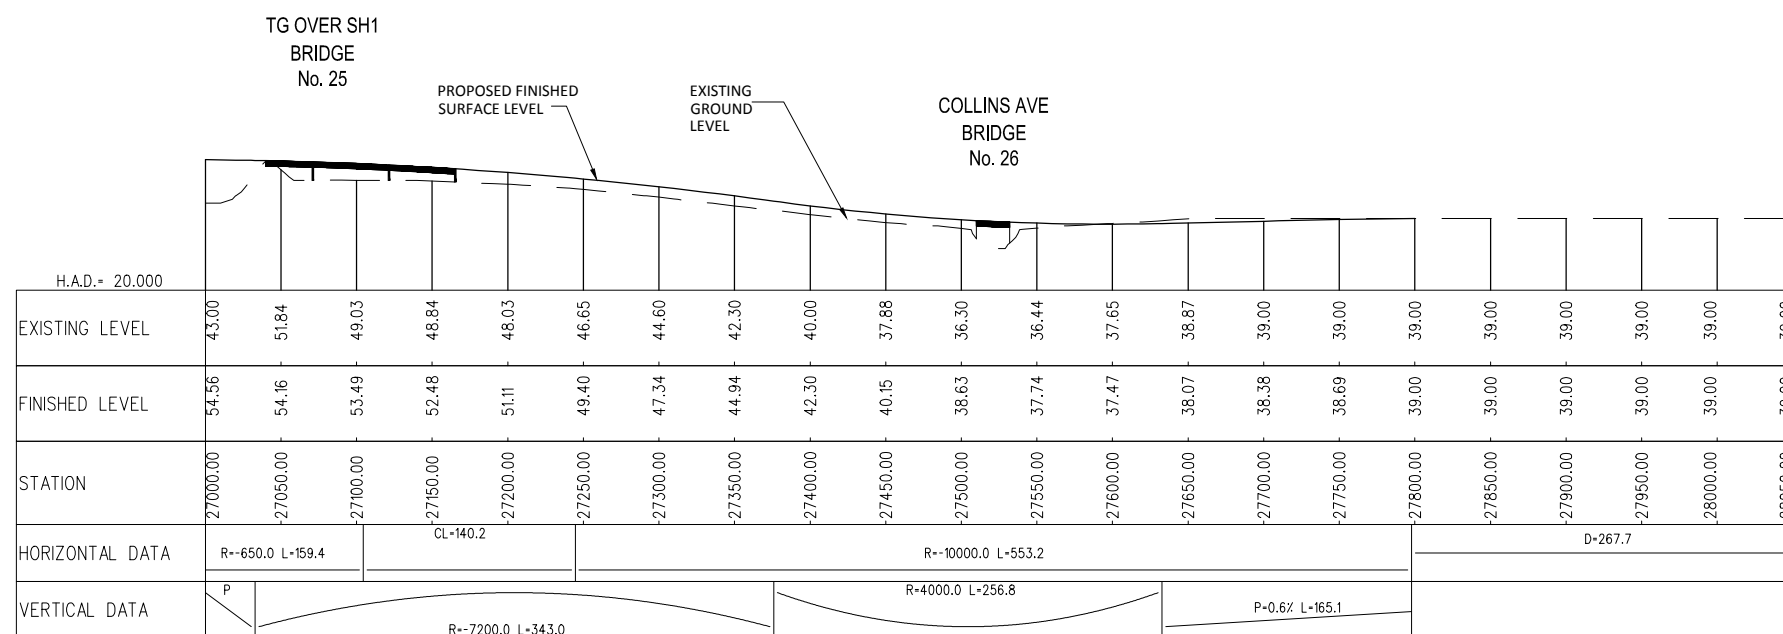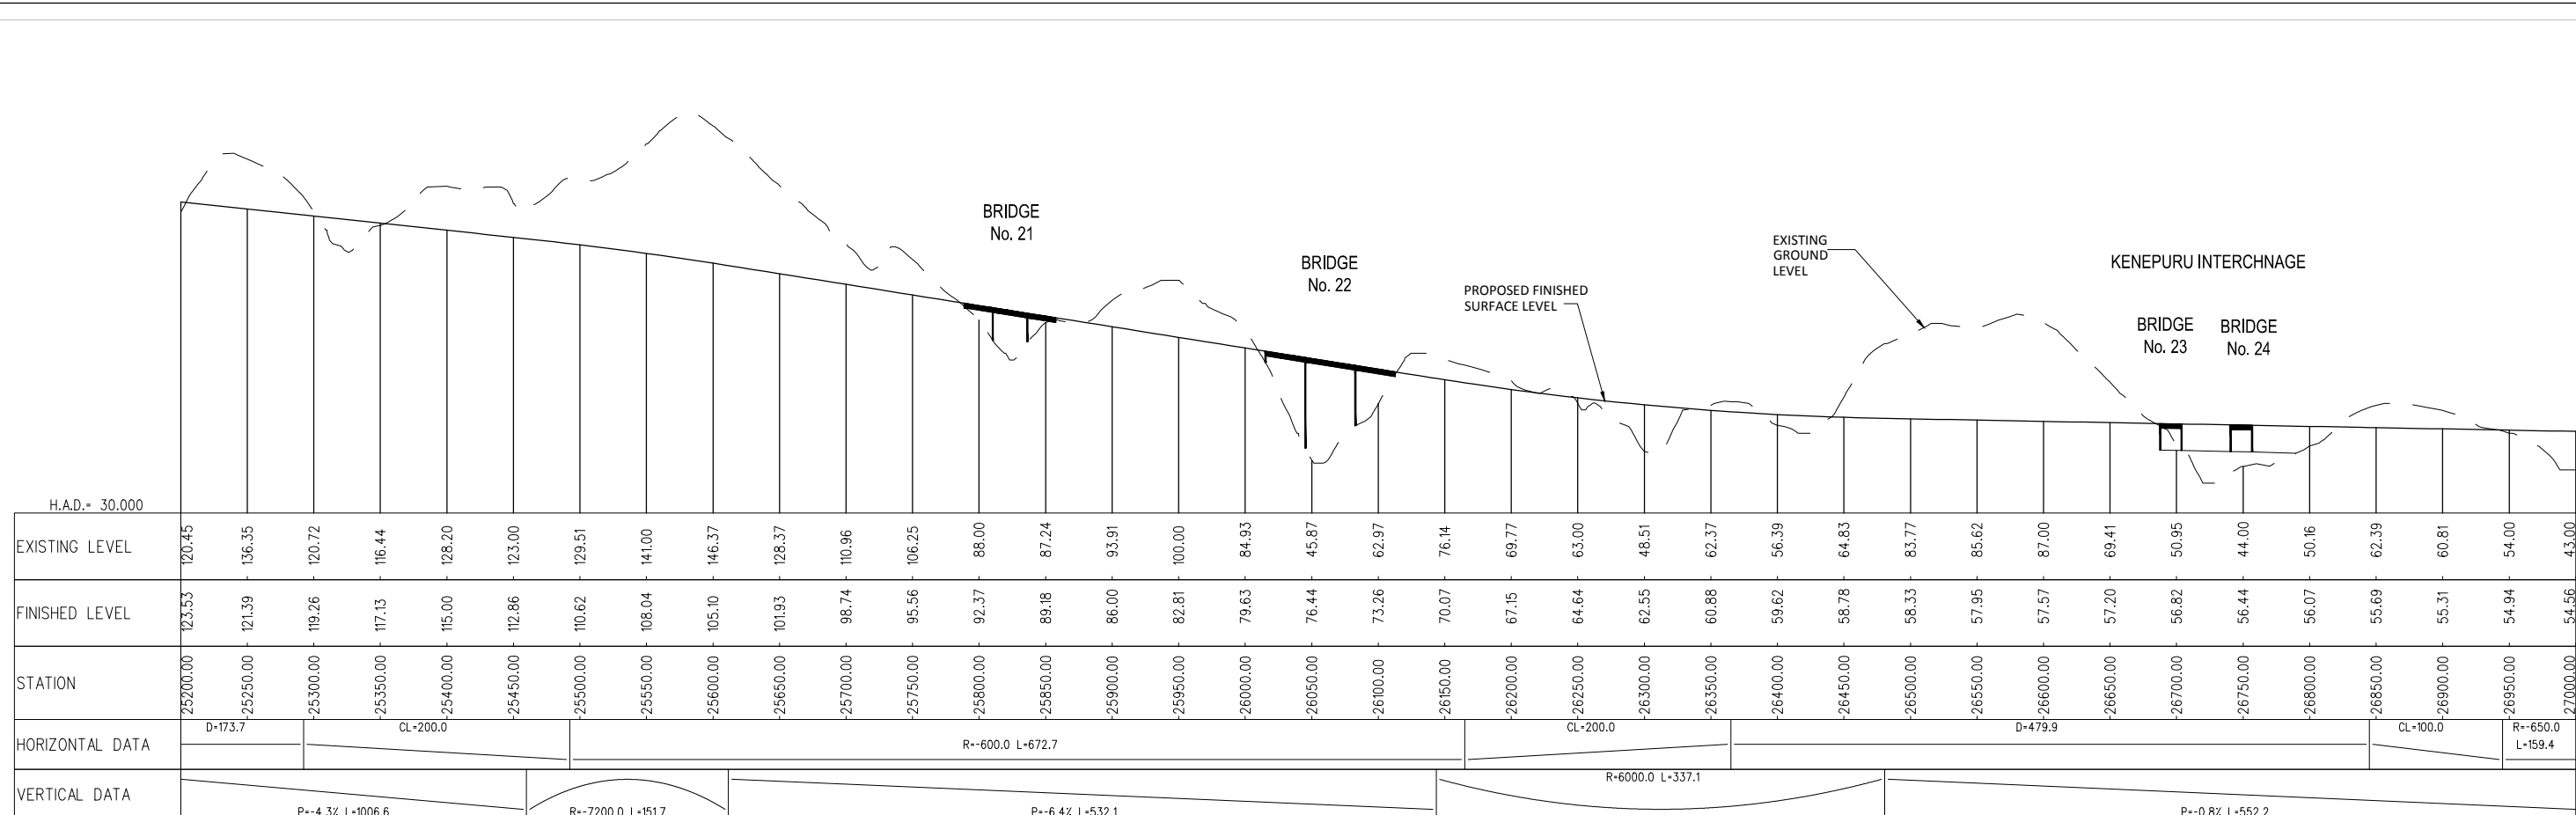


NOTE : REFER TO GM34 FOR BSN27 & BSN28

HORIZONTAL SCALE 1:5000 (A3)
VERTICAL SCALE 1:2000 (A3)

Revision	Amendment	Approved	Date
B	MINOR AMENDMENTS	MAE	07/2011
A	ISSUED FOR EPA REVIEW	MAE	04/2011



Project TRANSMISSION GULLY PROJECT		Status. For Consenting
Title Volume 4 - Plan Set Main Alignment - Longitudinal Profile Station 25200 To 28015m		Version No. GM32 B

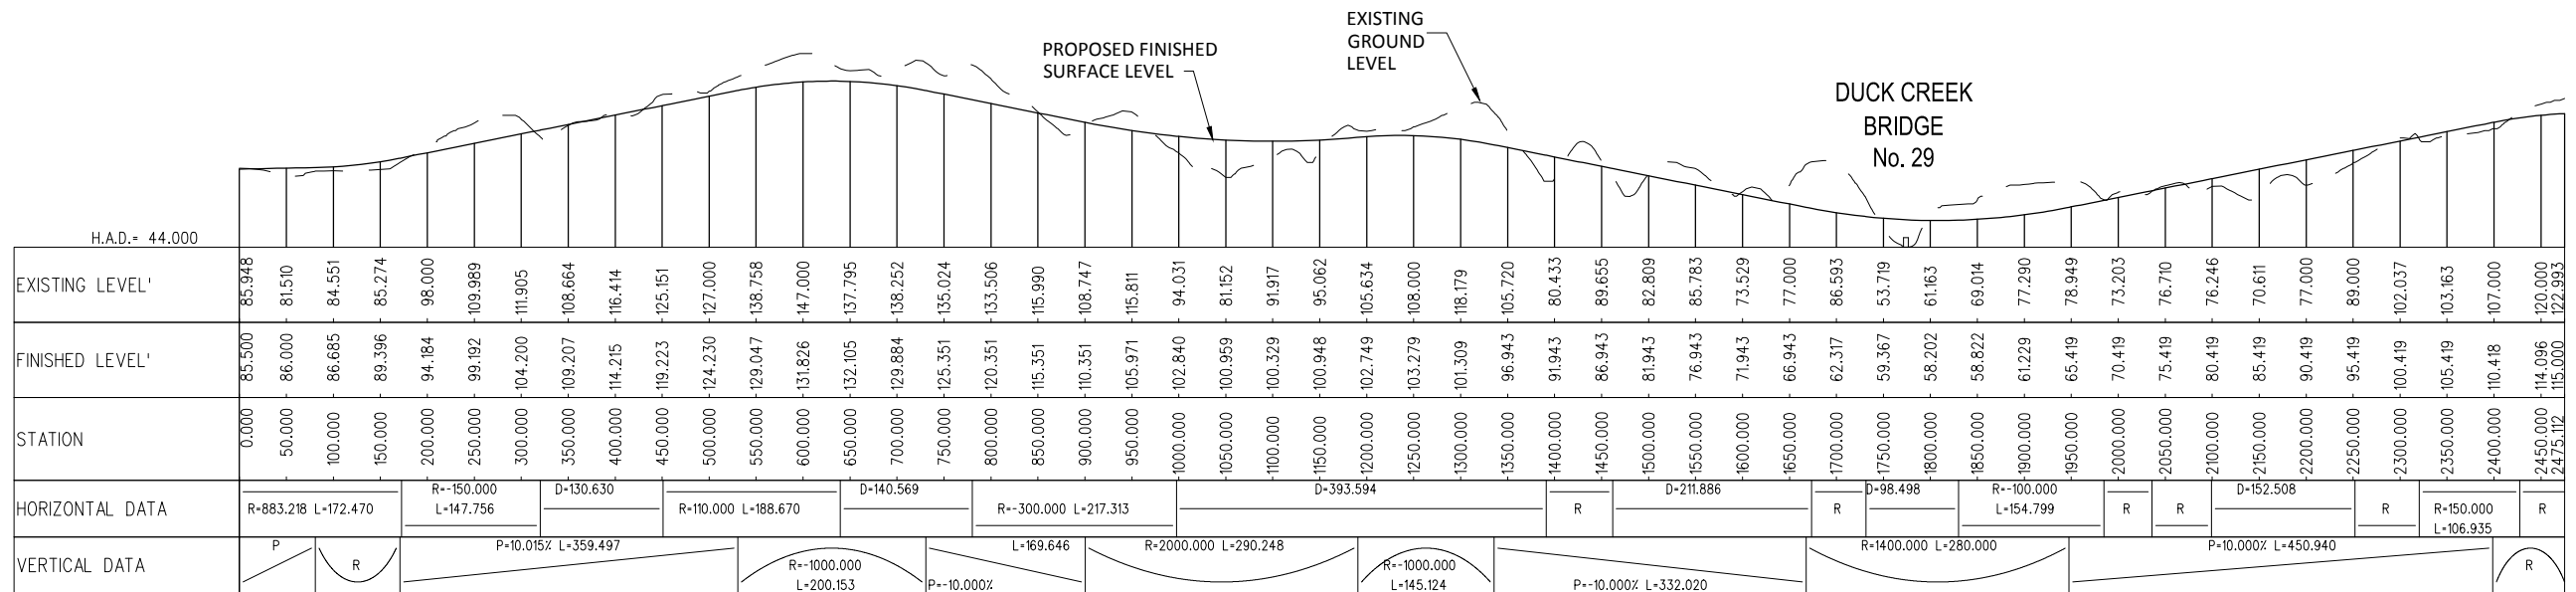

HORIZONTAL SCALE 1:8000 (A3)
VERTICAL SCALE 1:4000 (A3)

WAITANGIRUA LINK



HORIZONTAL SCALE 1:4000 (A3)
VERTICAL SCALE 1:2000 (A3)

WHITBY LINK

Revision	Amendment	Approved	Date
B	MINOR AMENDMENTS	MAE	07/2011
A	ISSUED FOR EPA REVIEW	MAE	04/2011



Project: TRANSMISSION GULLY PROJECT


Title: Volume 4 - Plan Set
Waitangirua & Whitby Link
Longitudinal Profile

Status: For Consenting

Sheet No. Version No.

GM33

B

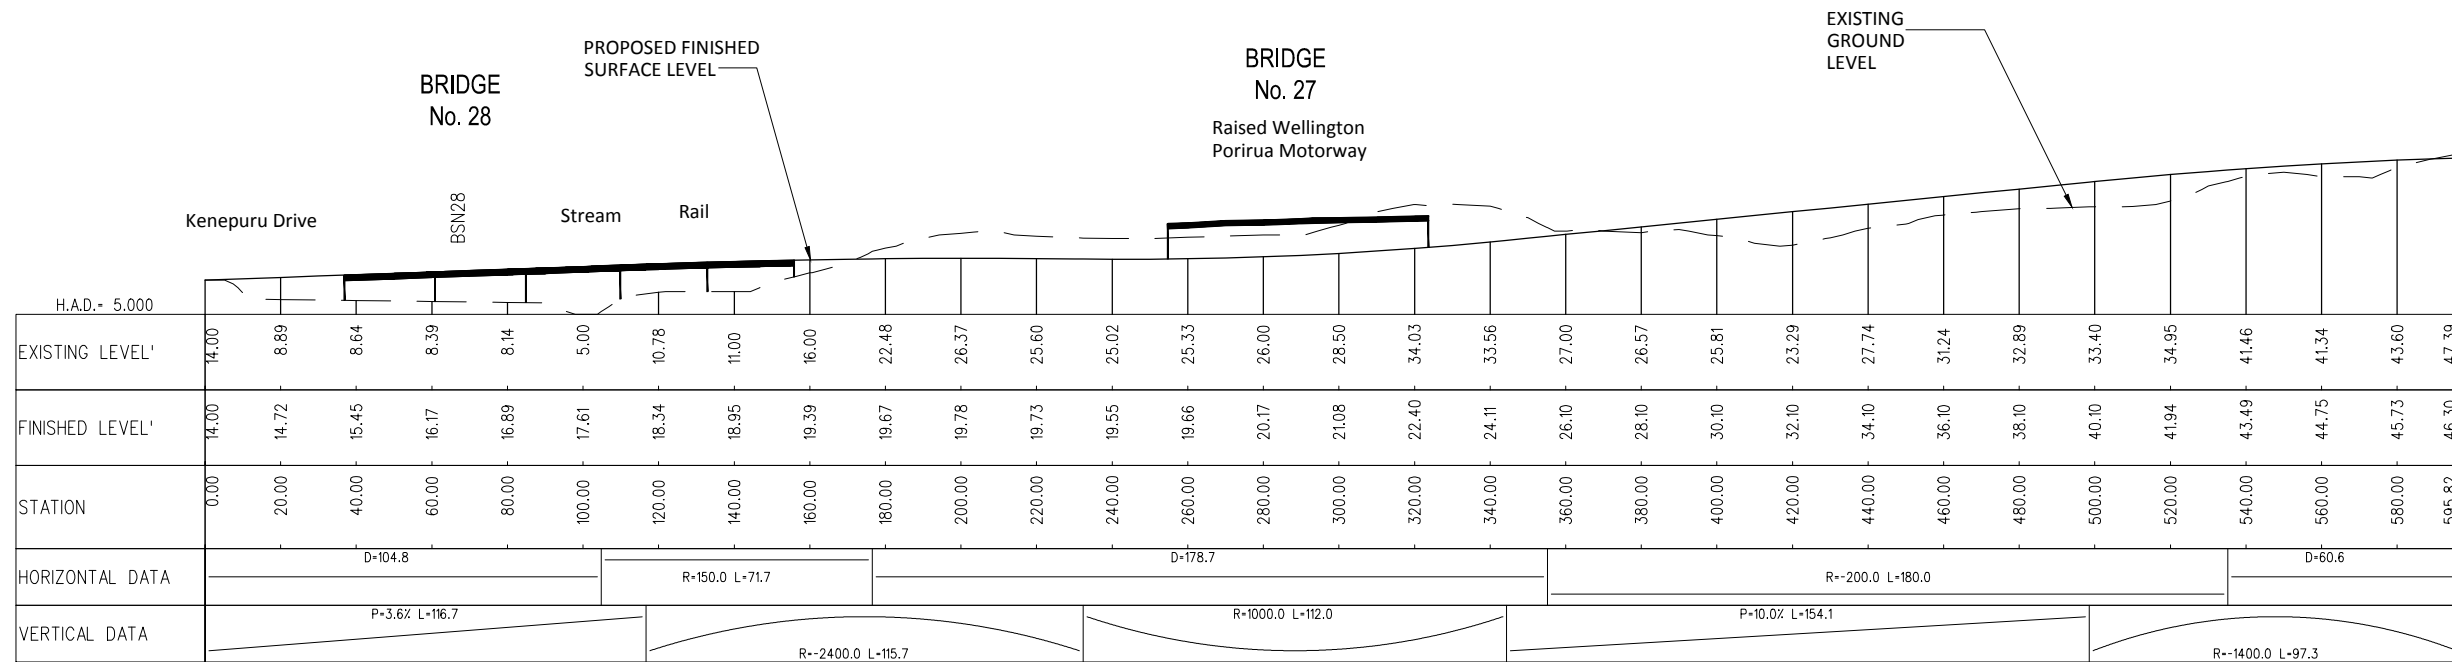

HORIZONTAL SCALE 1:2000 (A3)
 VERTICAL SCALE 1:1000 (A3)

Revision	Amendment	Approved	Date
B	MINOR AMENDMENTS	MAE	07/2011
A	ISSUED FOR EPA REVIEW	MAE	04/2011



Project: **TRANSMISSION GULLY PROJECT**

Title: **Volume 4 - Plan Set
 Kenepuru Link- Longitudinal Profile
 Station 0 To 595.82m**

Status: **For Consenting**
 Sheet No. **GM34** Version No. **B**