



Revision	Amendment	Approved	Date

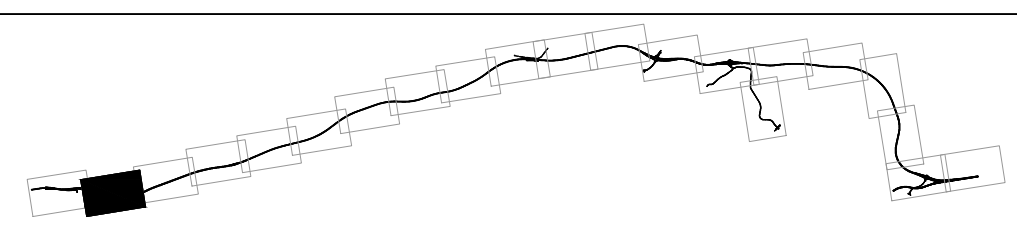


Project.		TRANSMISSION GULLY PROJECT	
Title.		Road - Traffic Sound Levels Do - Nothing Scenario Sheet 1 of 7	Status. For Consenting
		Sheet No. NA01	Version No. A

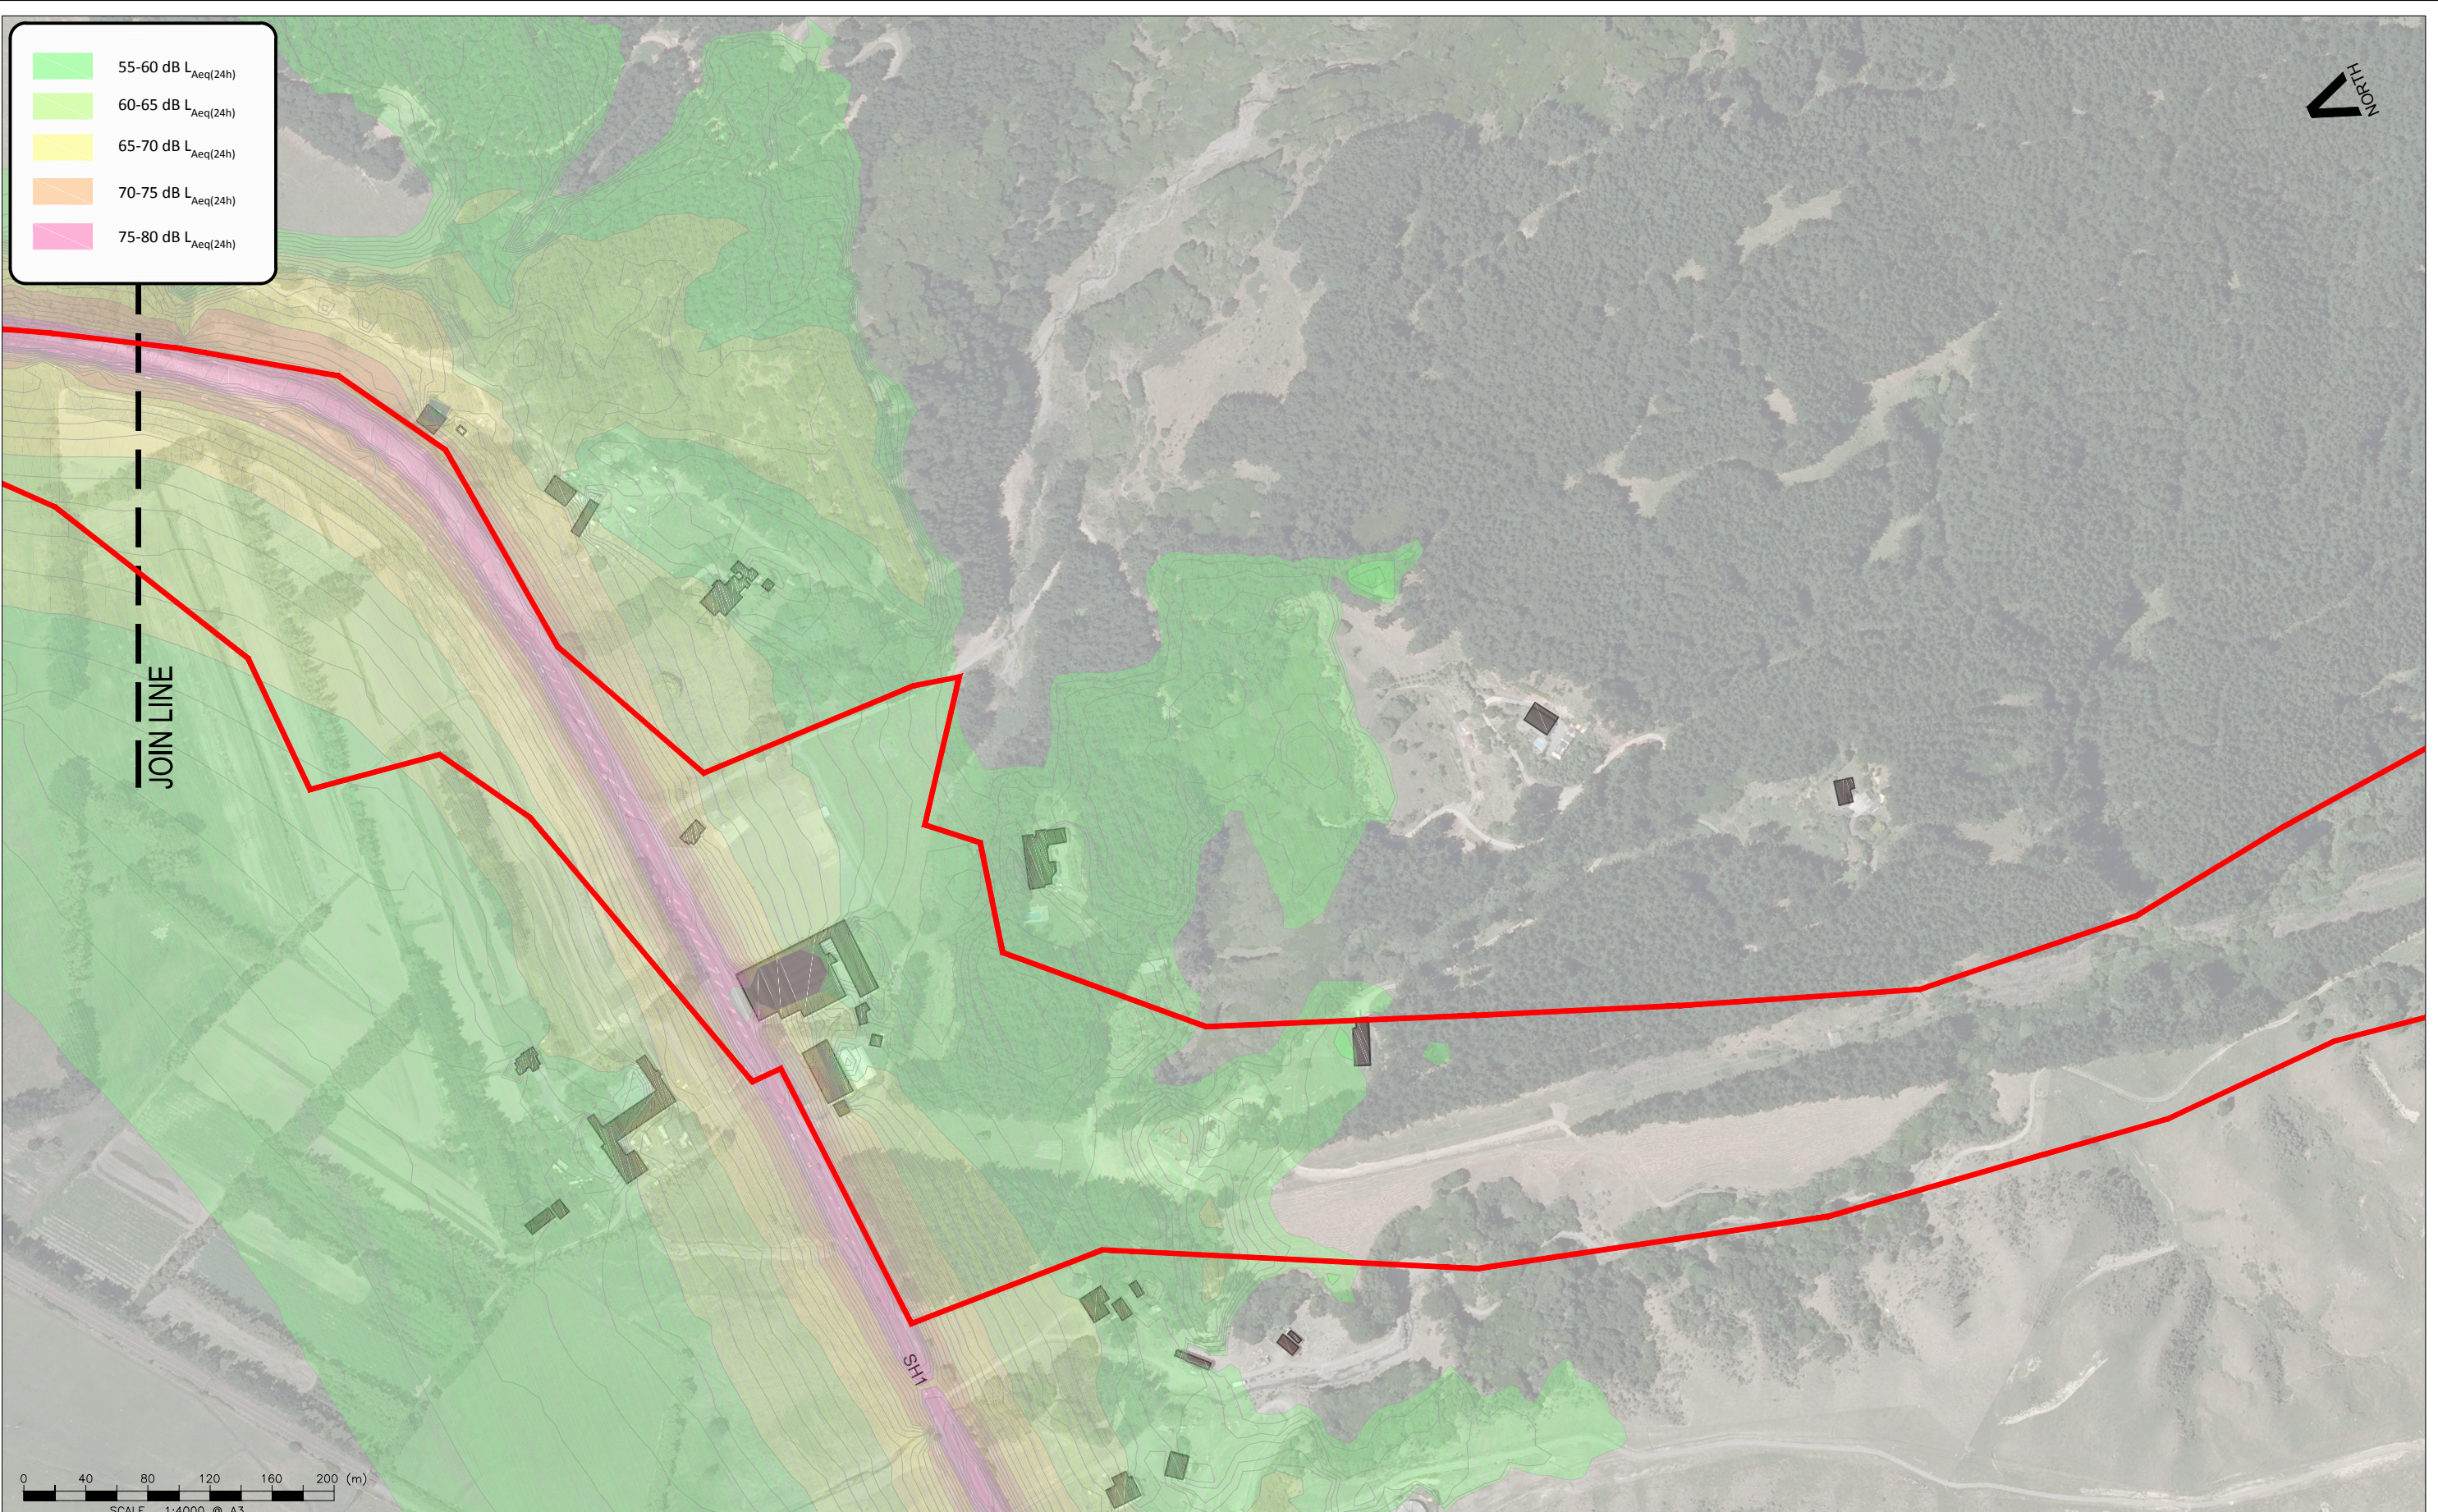

Revision	Amendment	Approved	Date





Project. TRANSMISSION GULLY PROJECT		Status. For Consenting
Title. Road - Traffic Sound Levels Do - Nothing Scenario Sheet 2 of 7		Version No. NA02 A

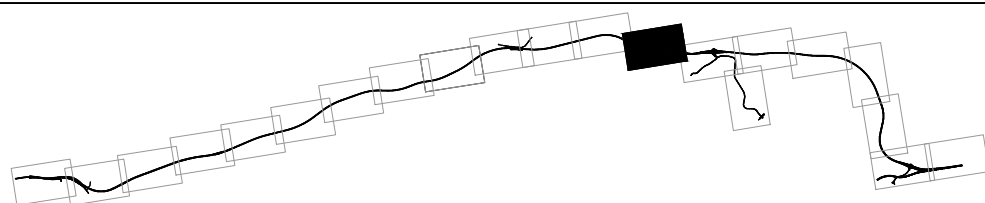

Revision	Amendment	Approved	Date





Project: TRANSMISSION GULLY PROJECT		Status: For Consenting
Title: Road - Traffic Sound Levels Do - Nothing Scenario Sheet 3 of 7		Version No. A
		NA13

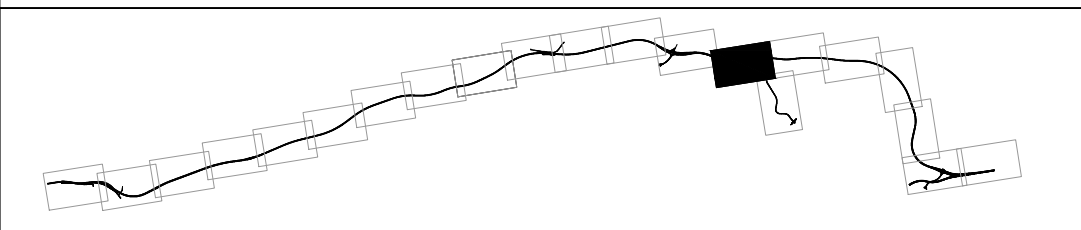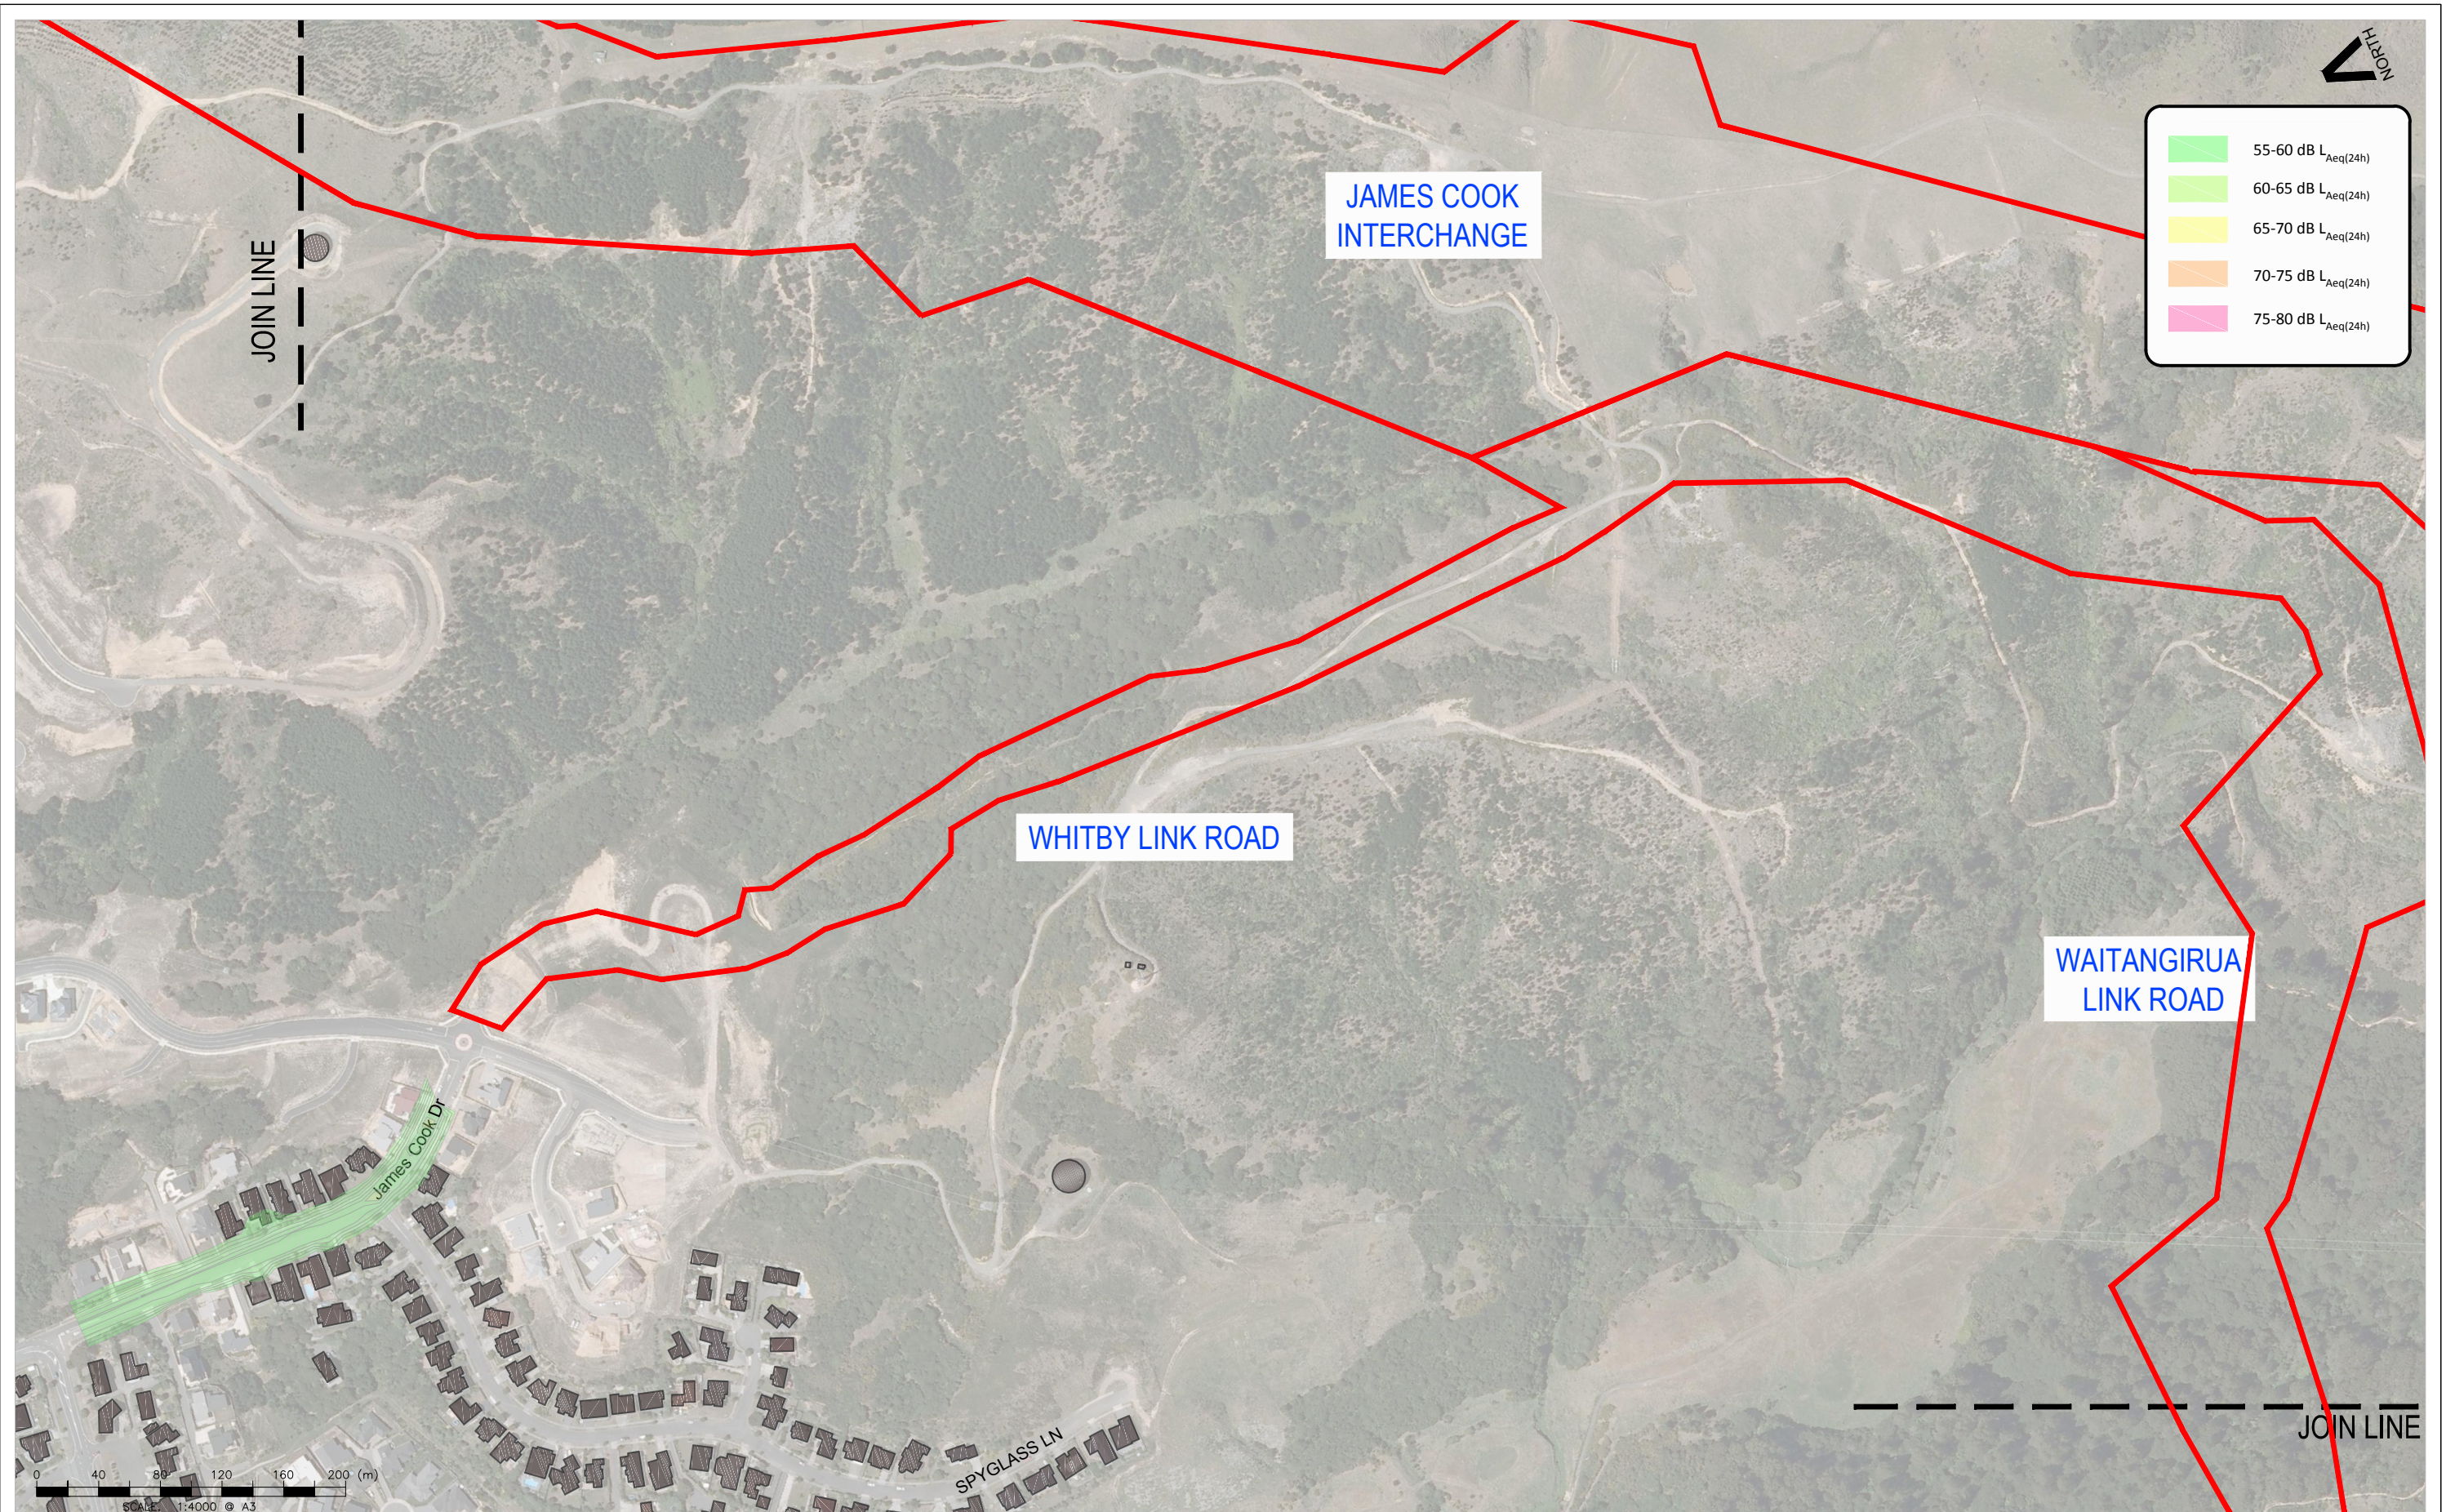

Revision	Amendment	Approved	Date





Project: TRANSMISSION GULLY PROJECT		Status: For Consenting
Title: Road - Traffic Sound Levels Do - Nothing Scenario Sheet 4 of 7		Version No. A
		Sheet No. NA14

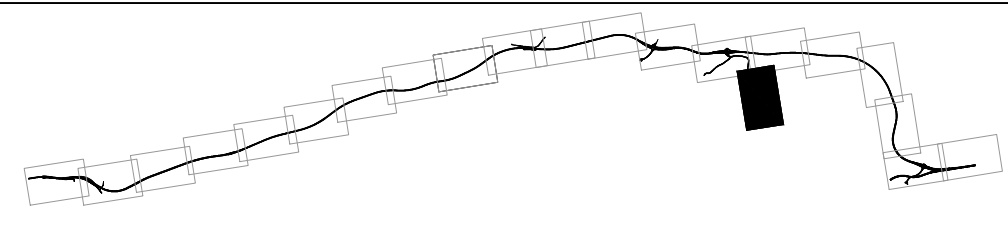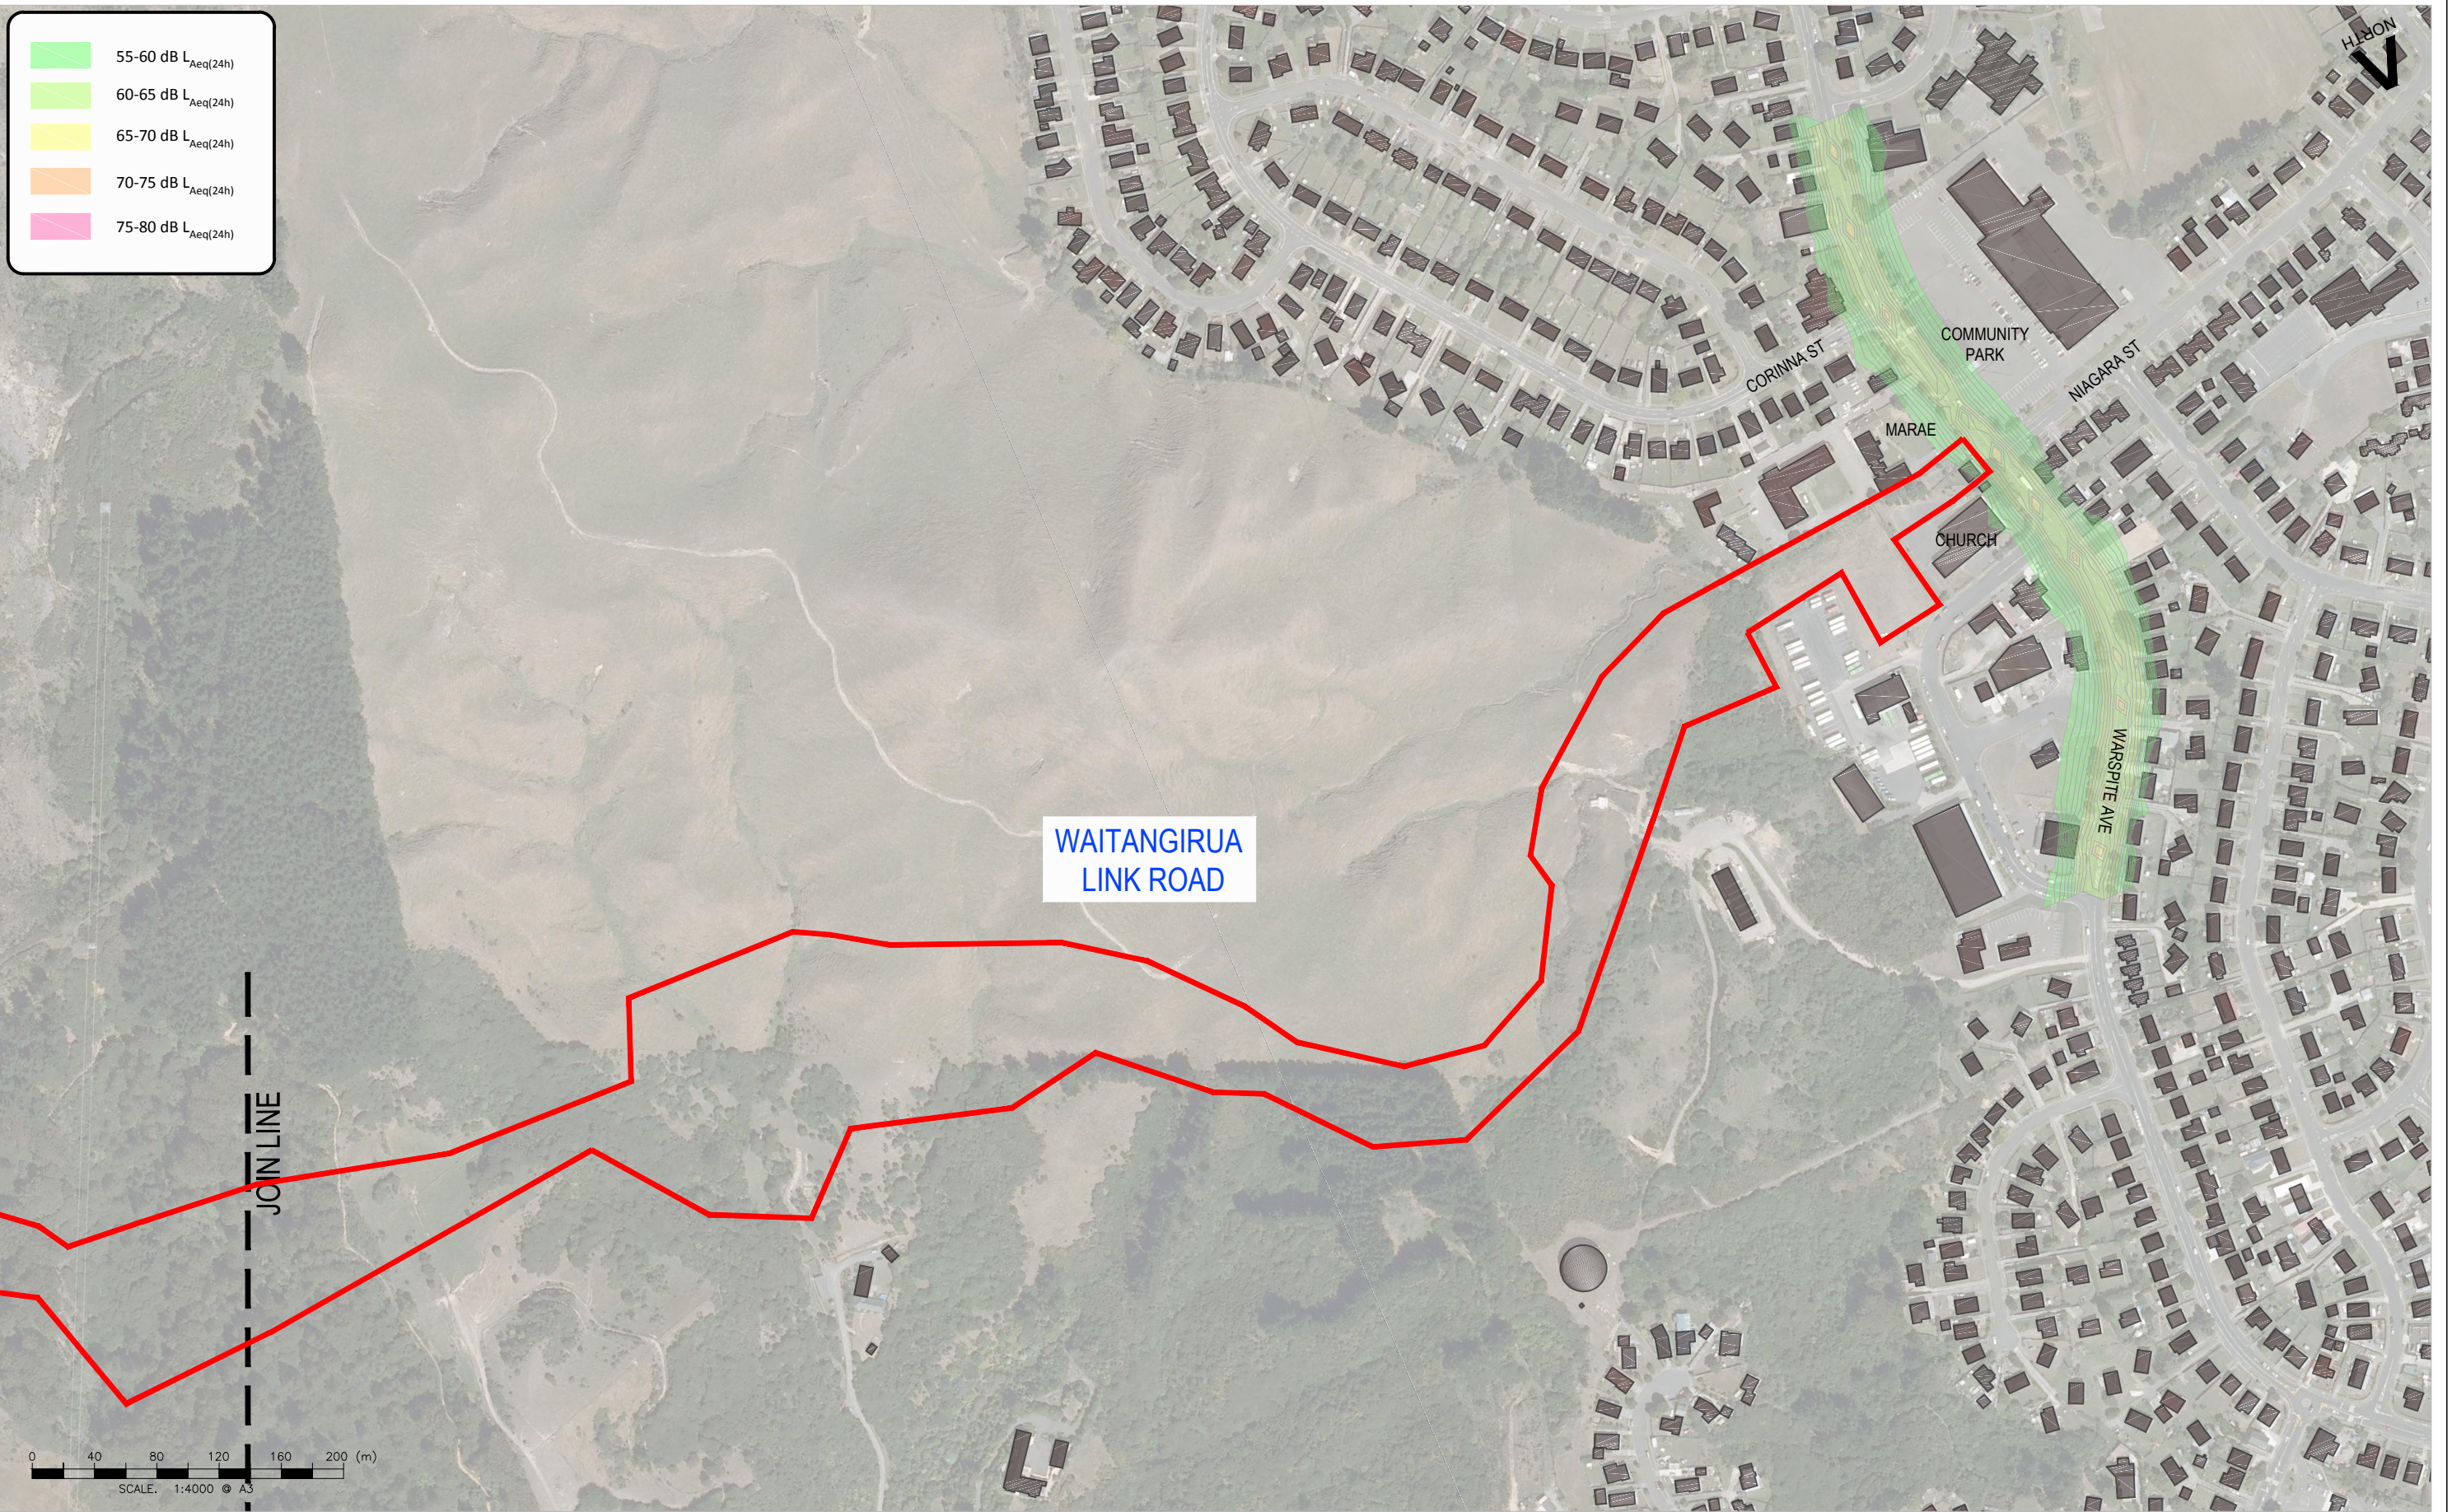

Revision	Amendment	Approved	Date




Project: TRANSMISSION GULLY PROJECT		Status: For Consenting
Title: Road - Traffic Sound Levels Do - Nothing Scenario Sheet 5 of 7		Version No. NA15 A

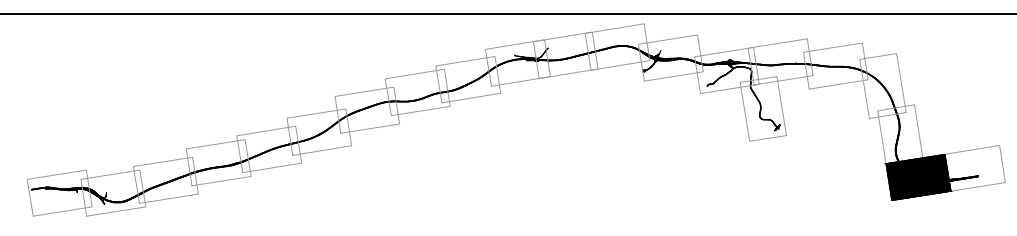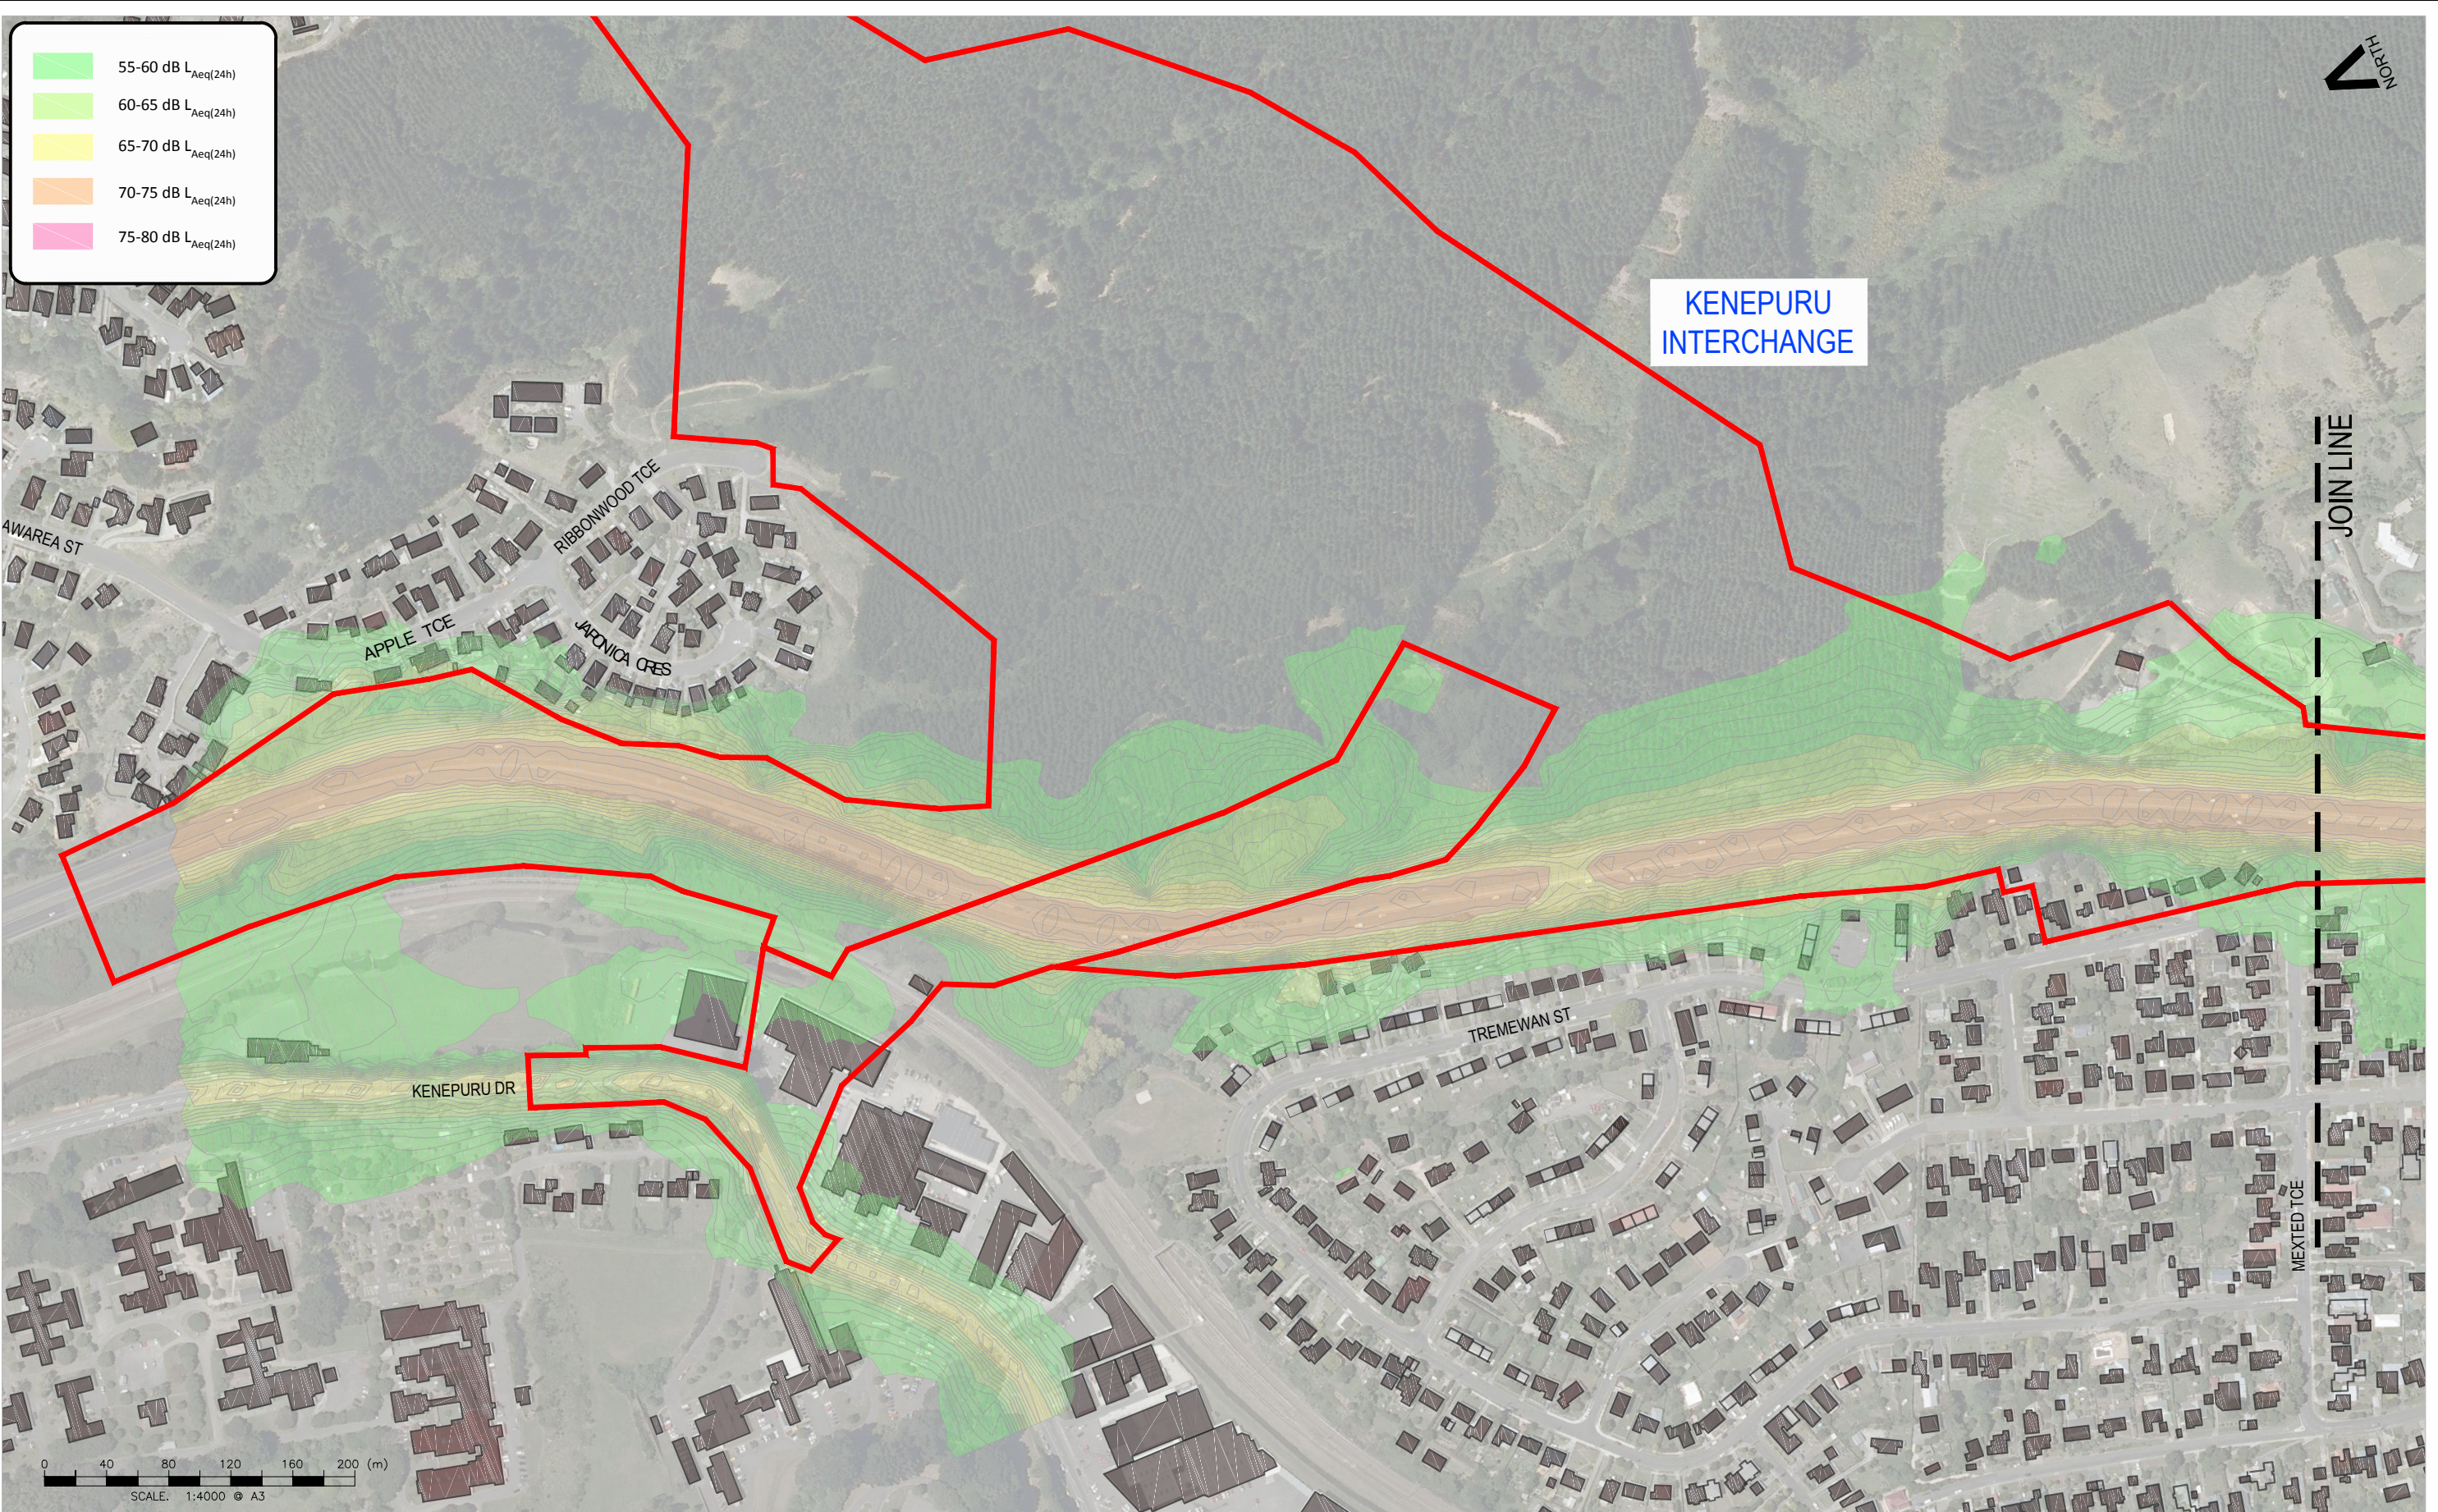

Revision	Amendment	Approved	Date



Project.		TRANSMISSION GULLY PROJECT	
Title.		Road - Traffic Sound Levels Do - Nothing Scenario Sheet 6 of 7	Status. For Consenting
			Version No. A
			NA20

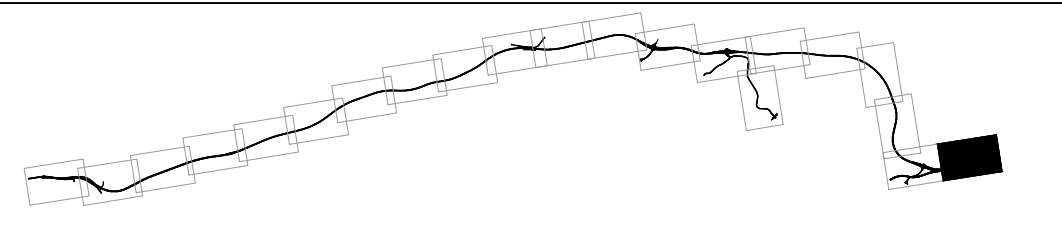

Revision	Amendment	Approved	Date



Project: TRANSMISSION GULLY PROJECT	
Title: Road - Traffic Sound Levels Do - Nothing Scenario Sheet 7 of 7	Status: For Consenting
Sheet No. NA21	Version No. A