



Revision	Amendment	Approved	Date



Project: TRANSMISSION GULLY PROJECT	
Title: Road - Traffic Sound Levels NoR Scenario Sheet 1 of 4	Status: For Consenting
	Version No. NC10 A

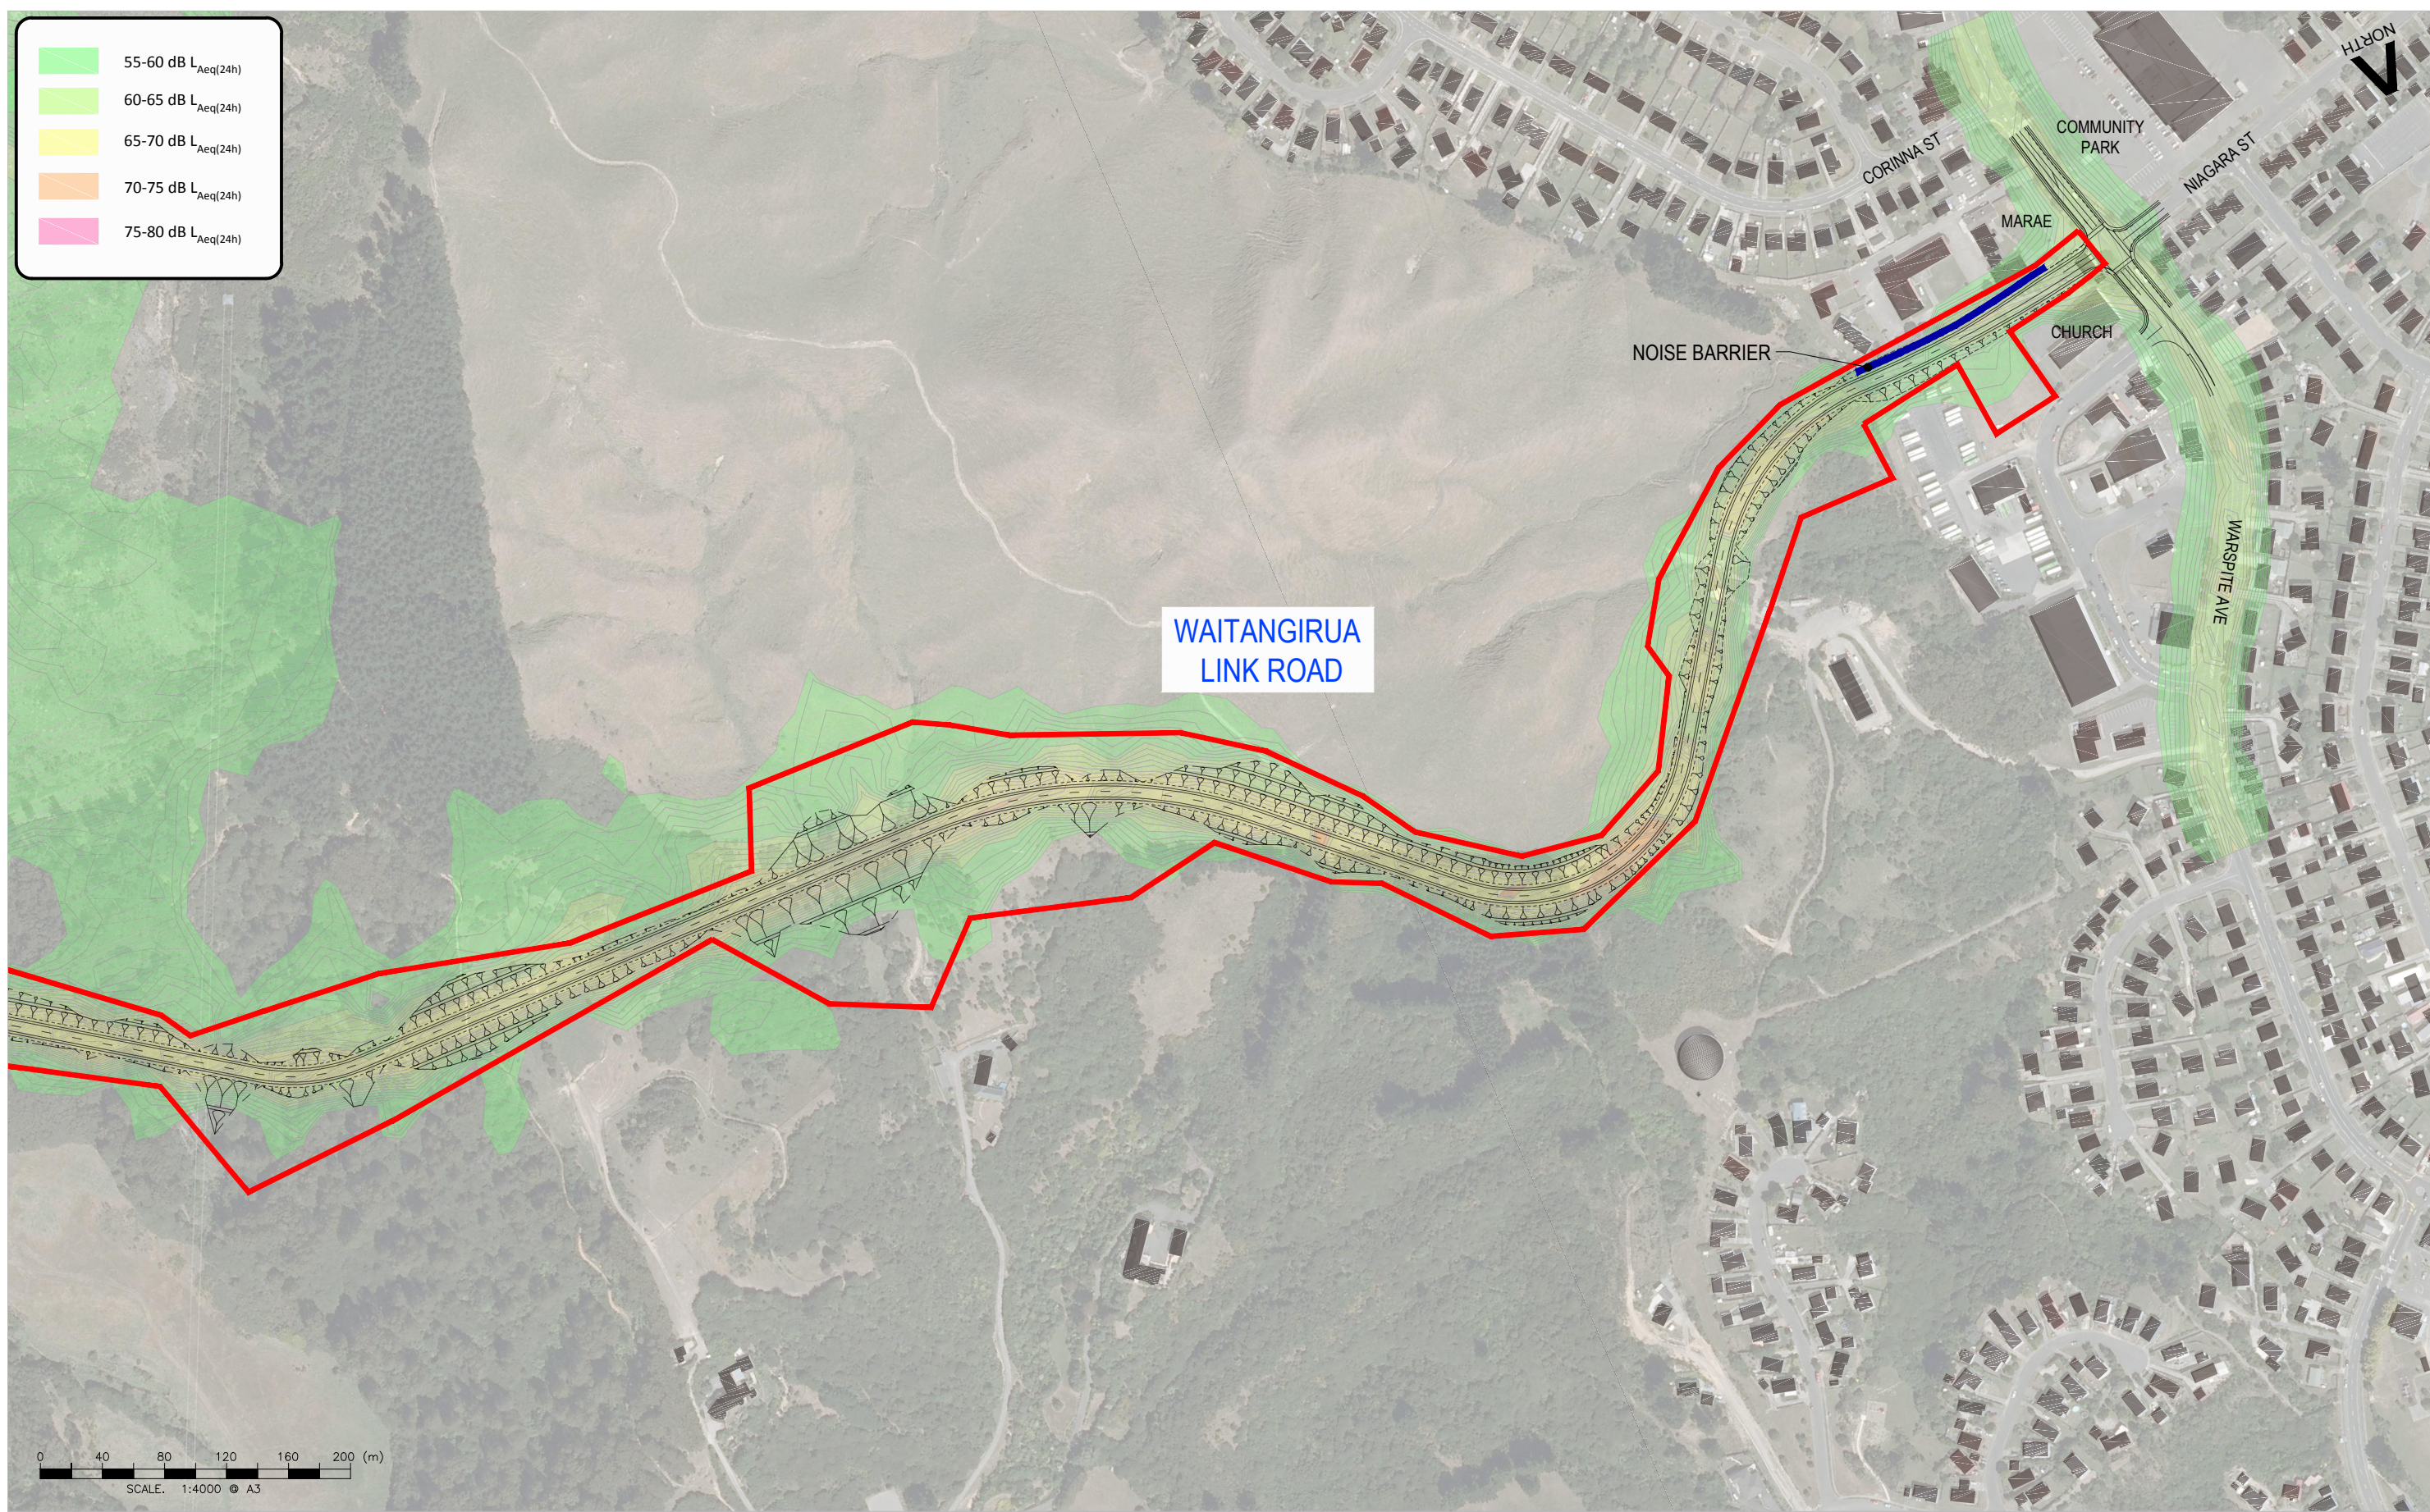



0 40 80 120 160 200 (m)
SCALE: 1:4000 © A3

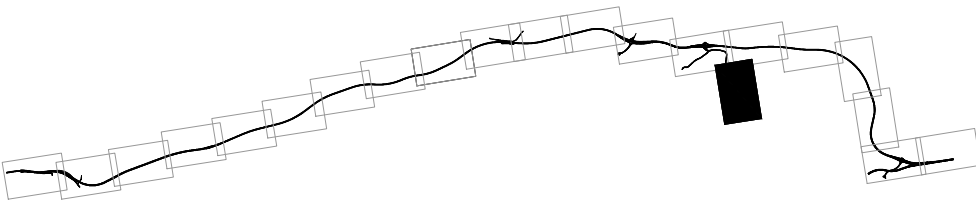

Revision	Amendment	Approved	Date




Project: TRANSMISSION GULLY PROJECT		Status: For Consenting
Title: Road - Traffic Sound Levels NoR Scenario Sheet 2 of 4		Version No. NC15 A

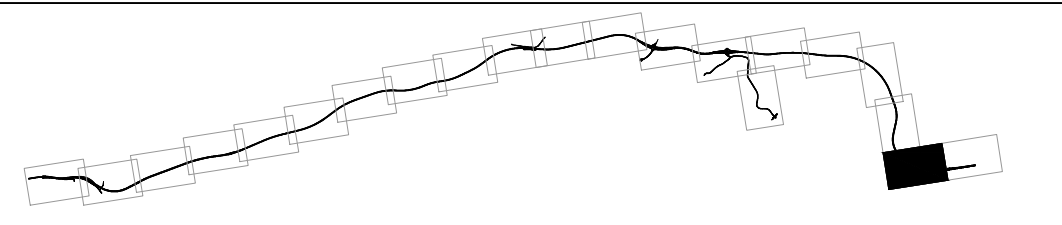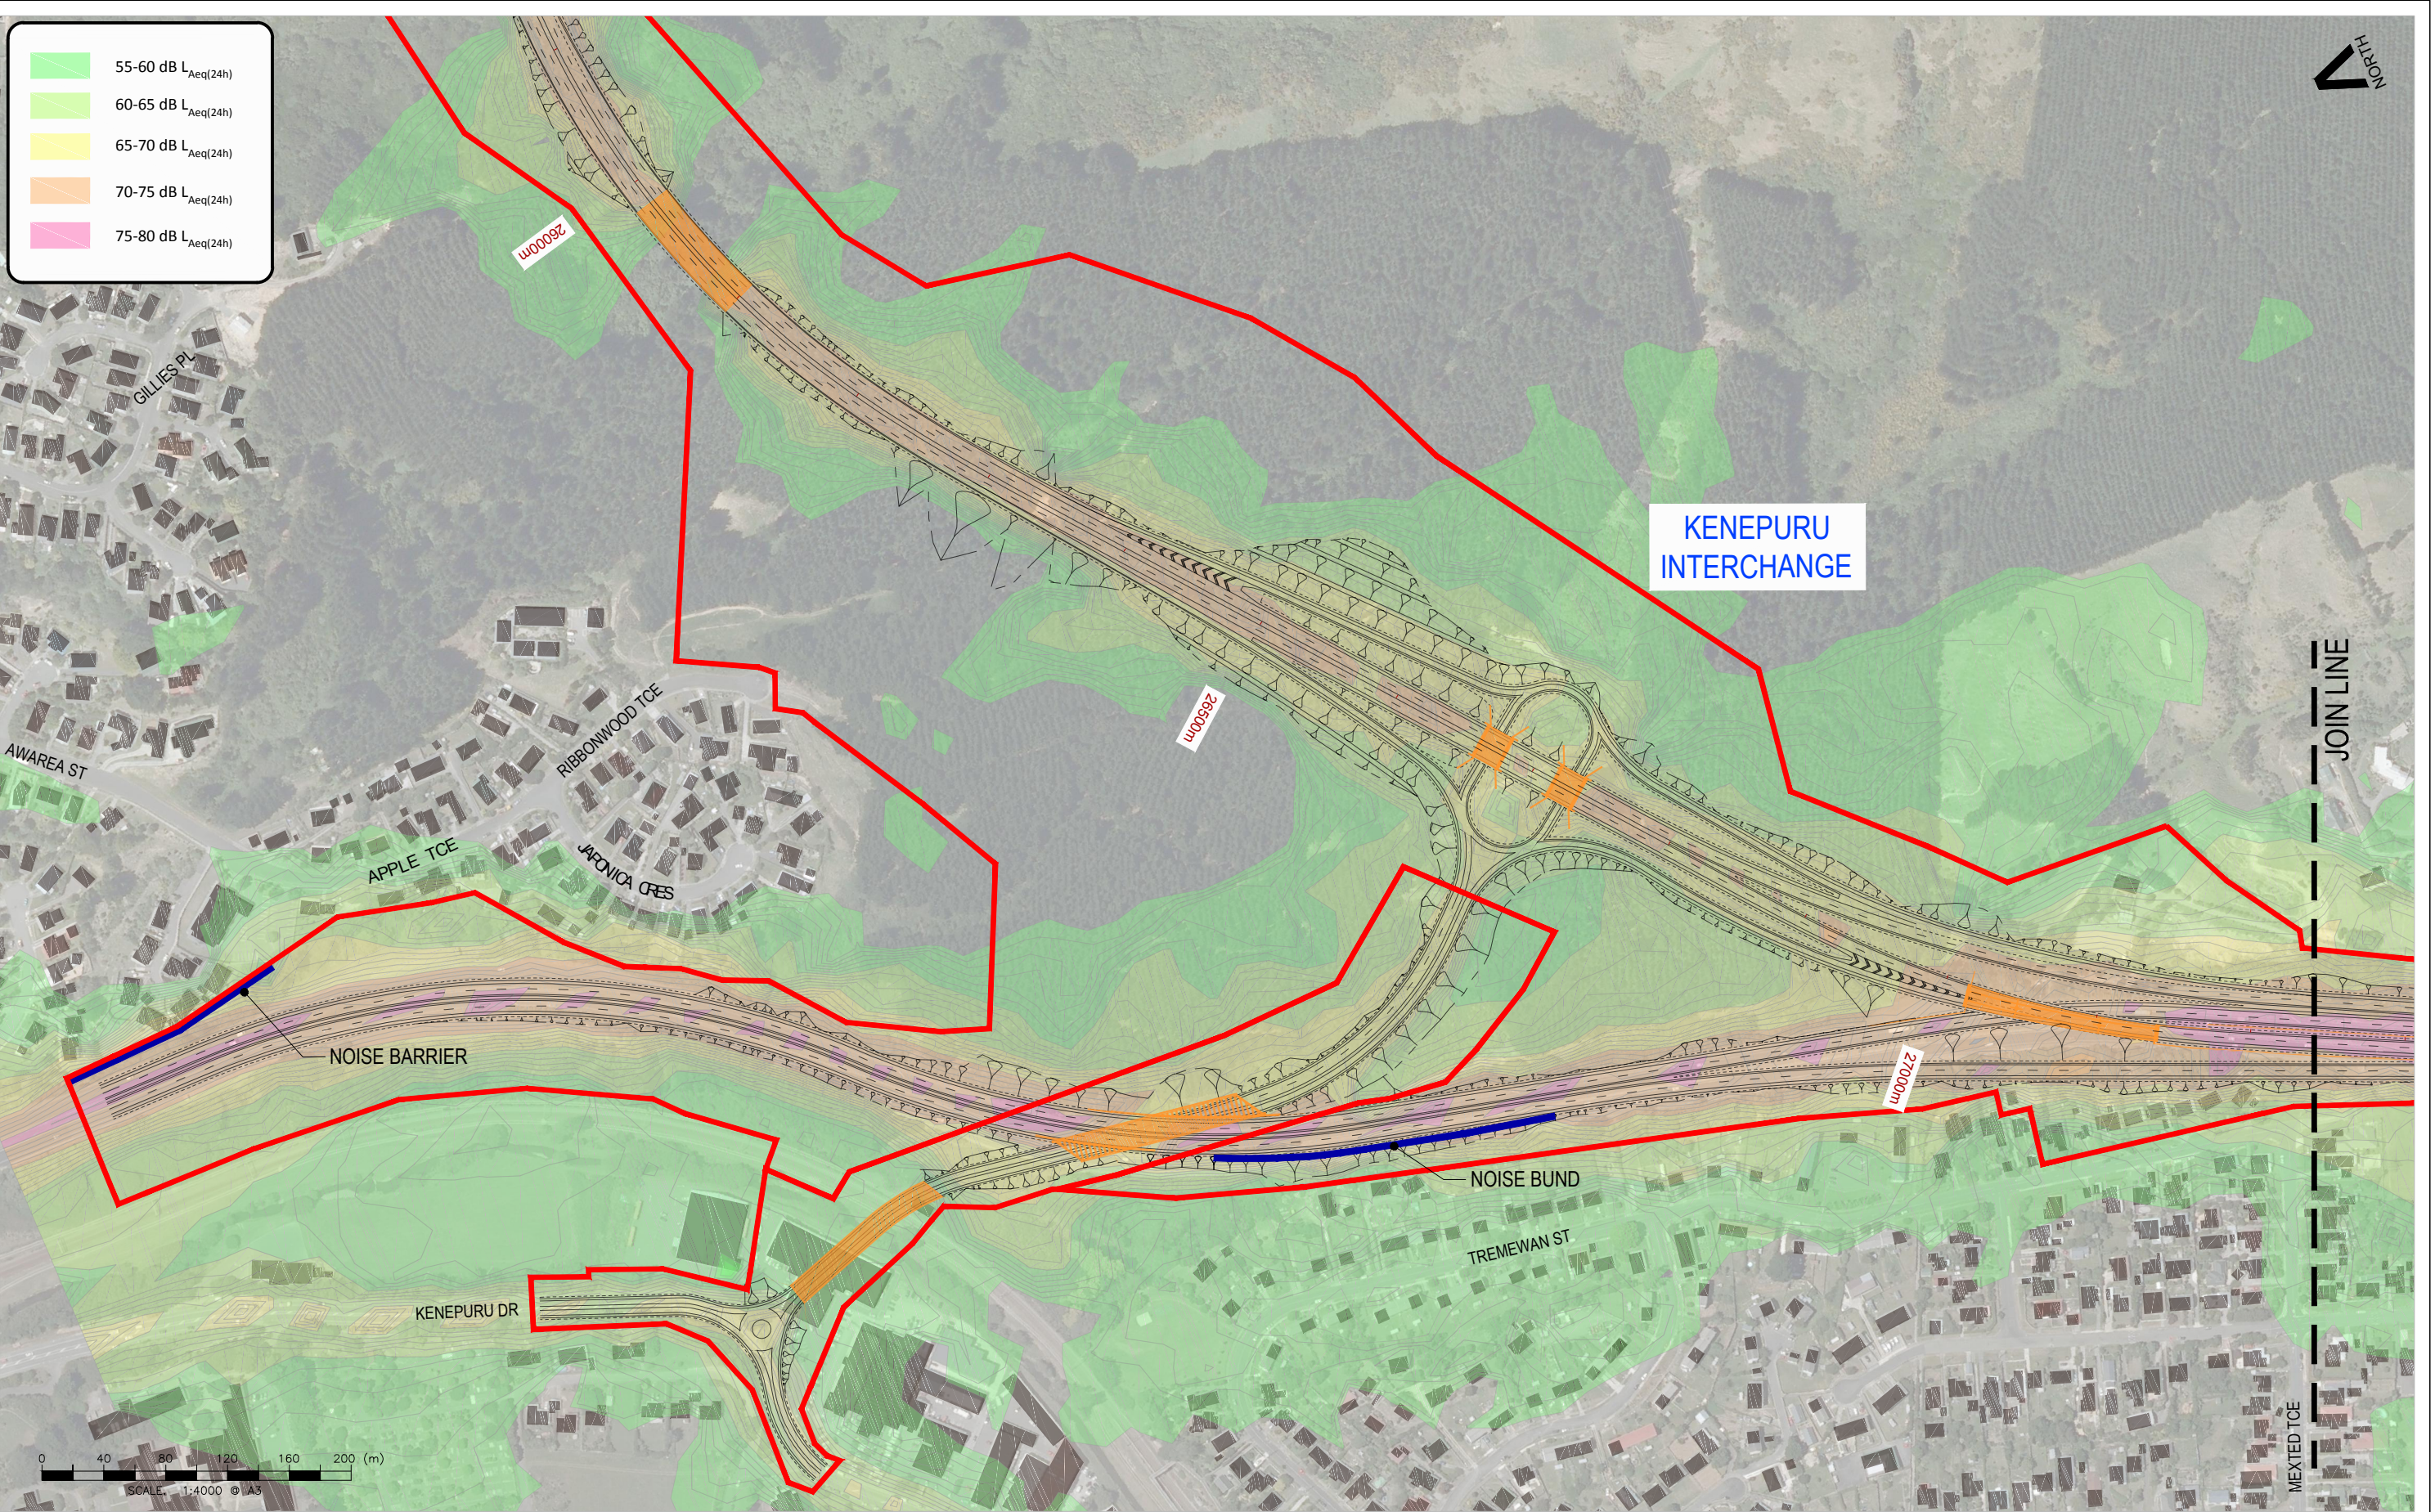

Revision	Amendment	Approved	Date



Project.		TRANSMISSION GULLY PROJECT	
Title.		Road - Traffic Sound Levels NoR Scenario Sheet 3 of 4	Status. For Consenting
			Version No.
			NC20
			A

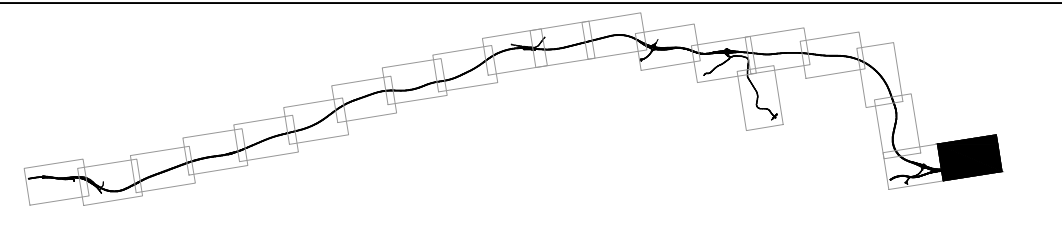

Revision	Amendment	Approved	Date



Project.		TRANSMISSION GULLY PROJECT	
Title.		Road - Traffic Sound Levels NoR Scenario Sheet 4 of 4	Status. For Consenting
			Version No. NC21 A