

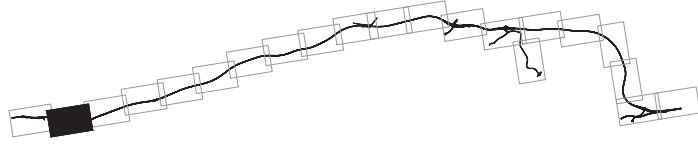


B	MINOR AMENDMENTS	MAE	07/2011
A	ISSUED FOR EPA REVIEW	MAE	04/2011
Revision	Amendment	Approved	Date

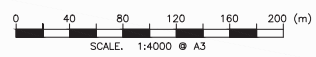




Project.	TRANSMISSION GULLY PROJECT		
Title.	Volume 4 - Plan Set Road Layout Plan Sheet 1 of 21		
Status.	For Consenting		
Sheet No.	GM01	Version No.	B

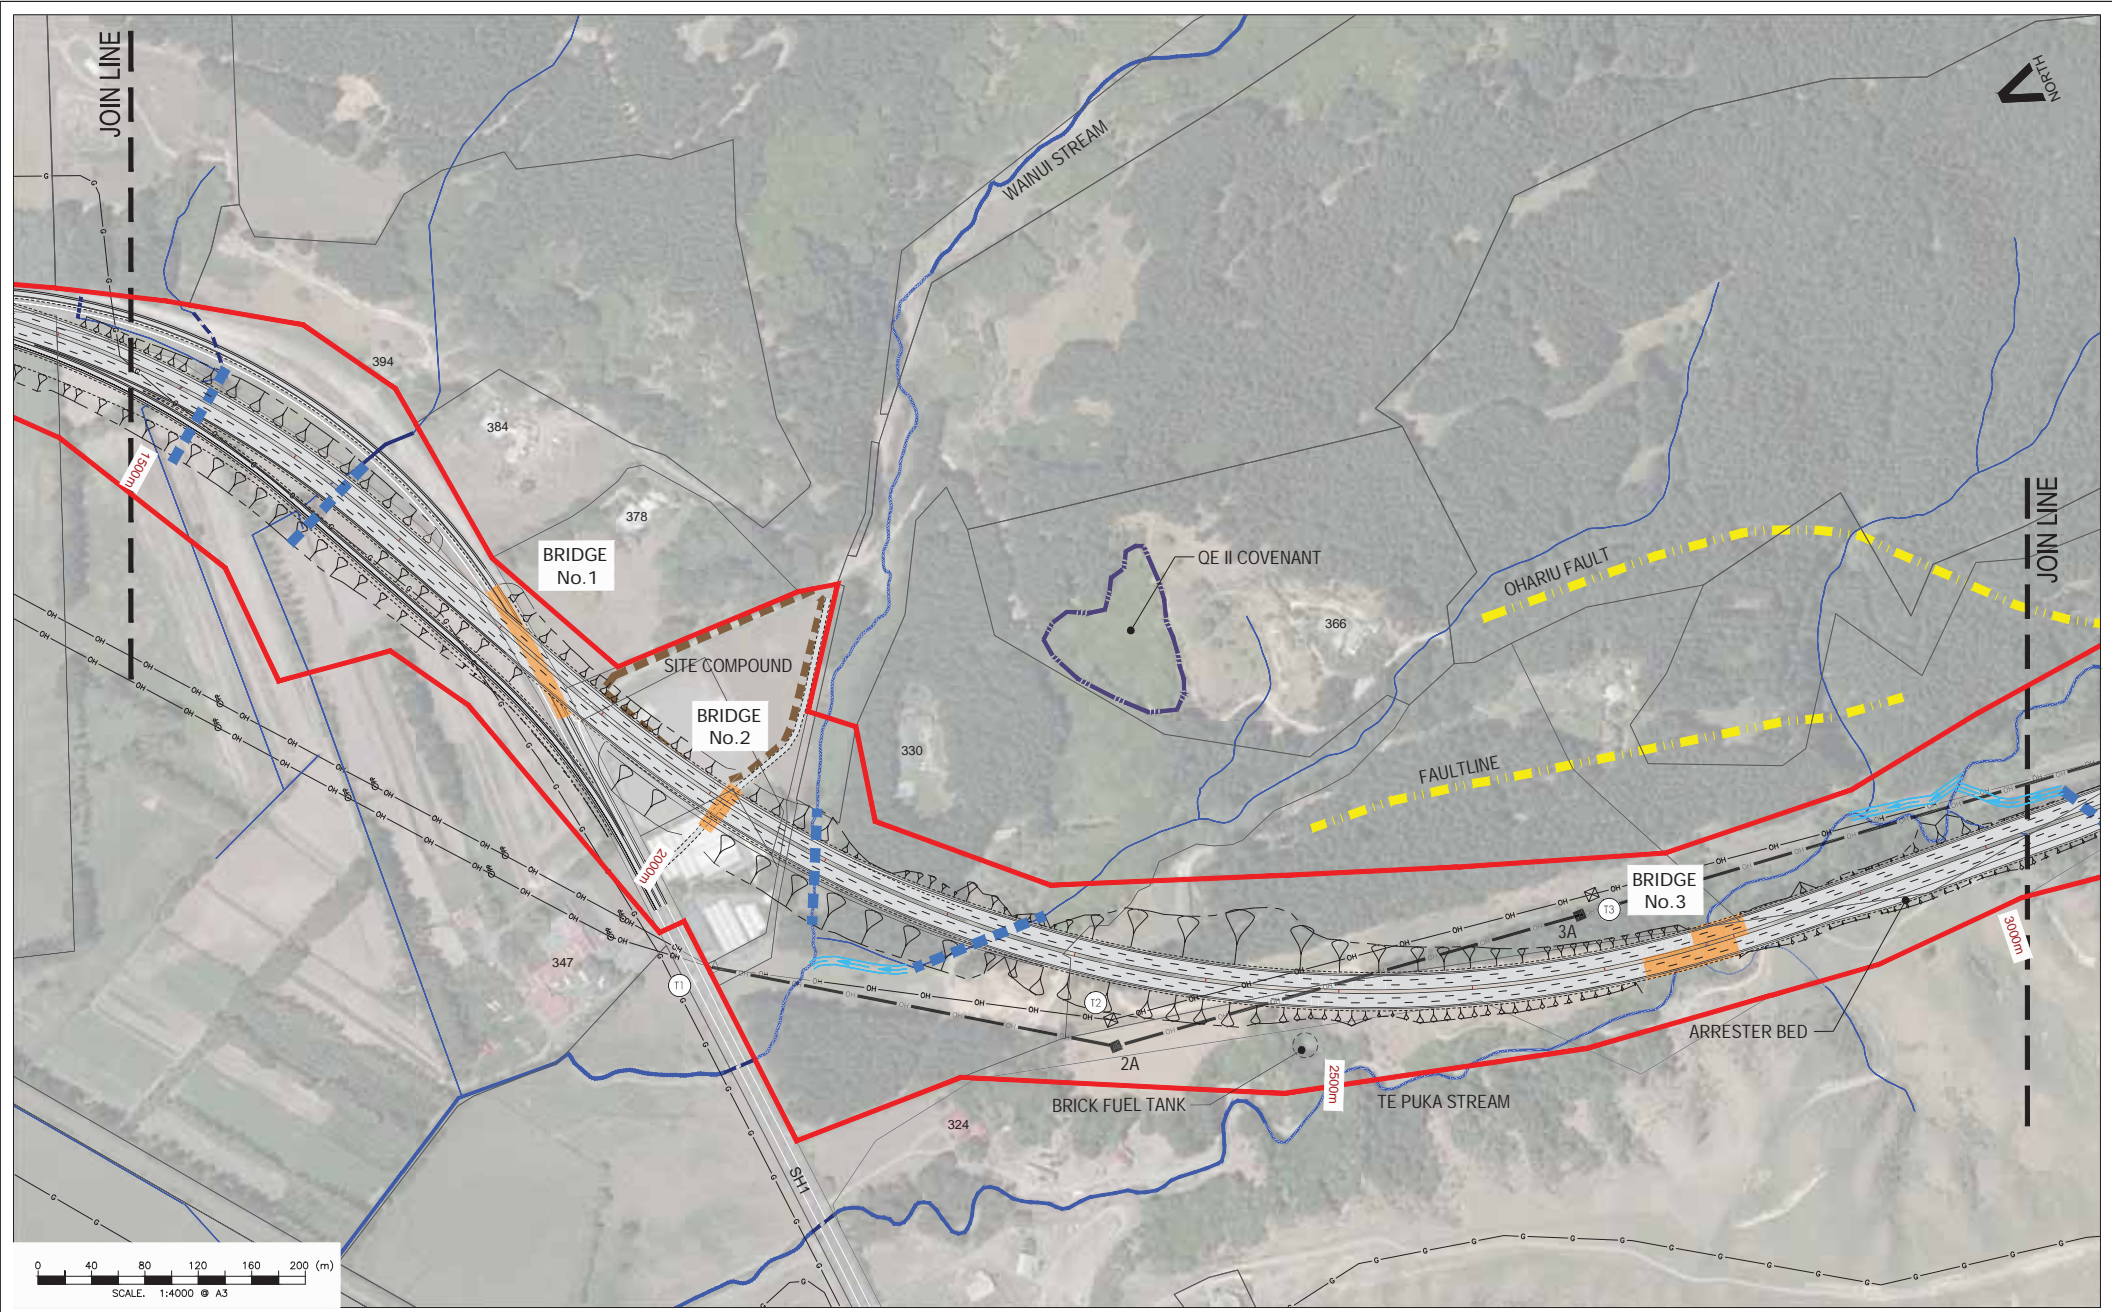

B	MINOR AMENDMENTS	MAE	07/2011
A	ISSUED FOR EPA REVIEW	MAE	04/2011
Revision	Amendment	Approved	Date





Project	TRANSMISSION GULLY PROJECT		
Title	Volume 4 - Plan Set Road Layout Plan Sheet 2 of 21		
Status	For Consenting		
Sheet No.	GM02	Version No.	B

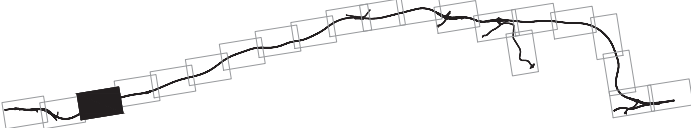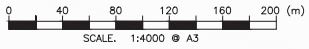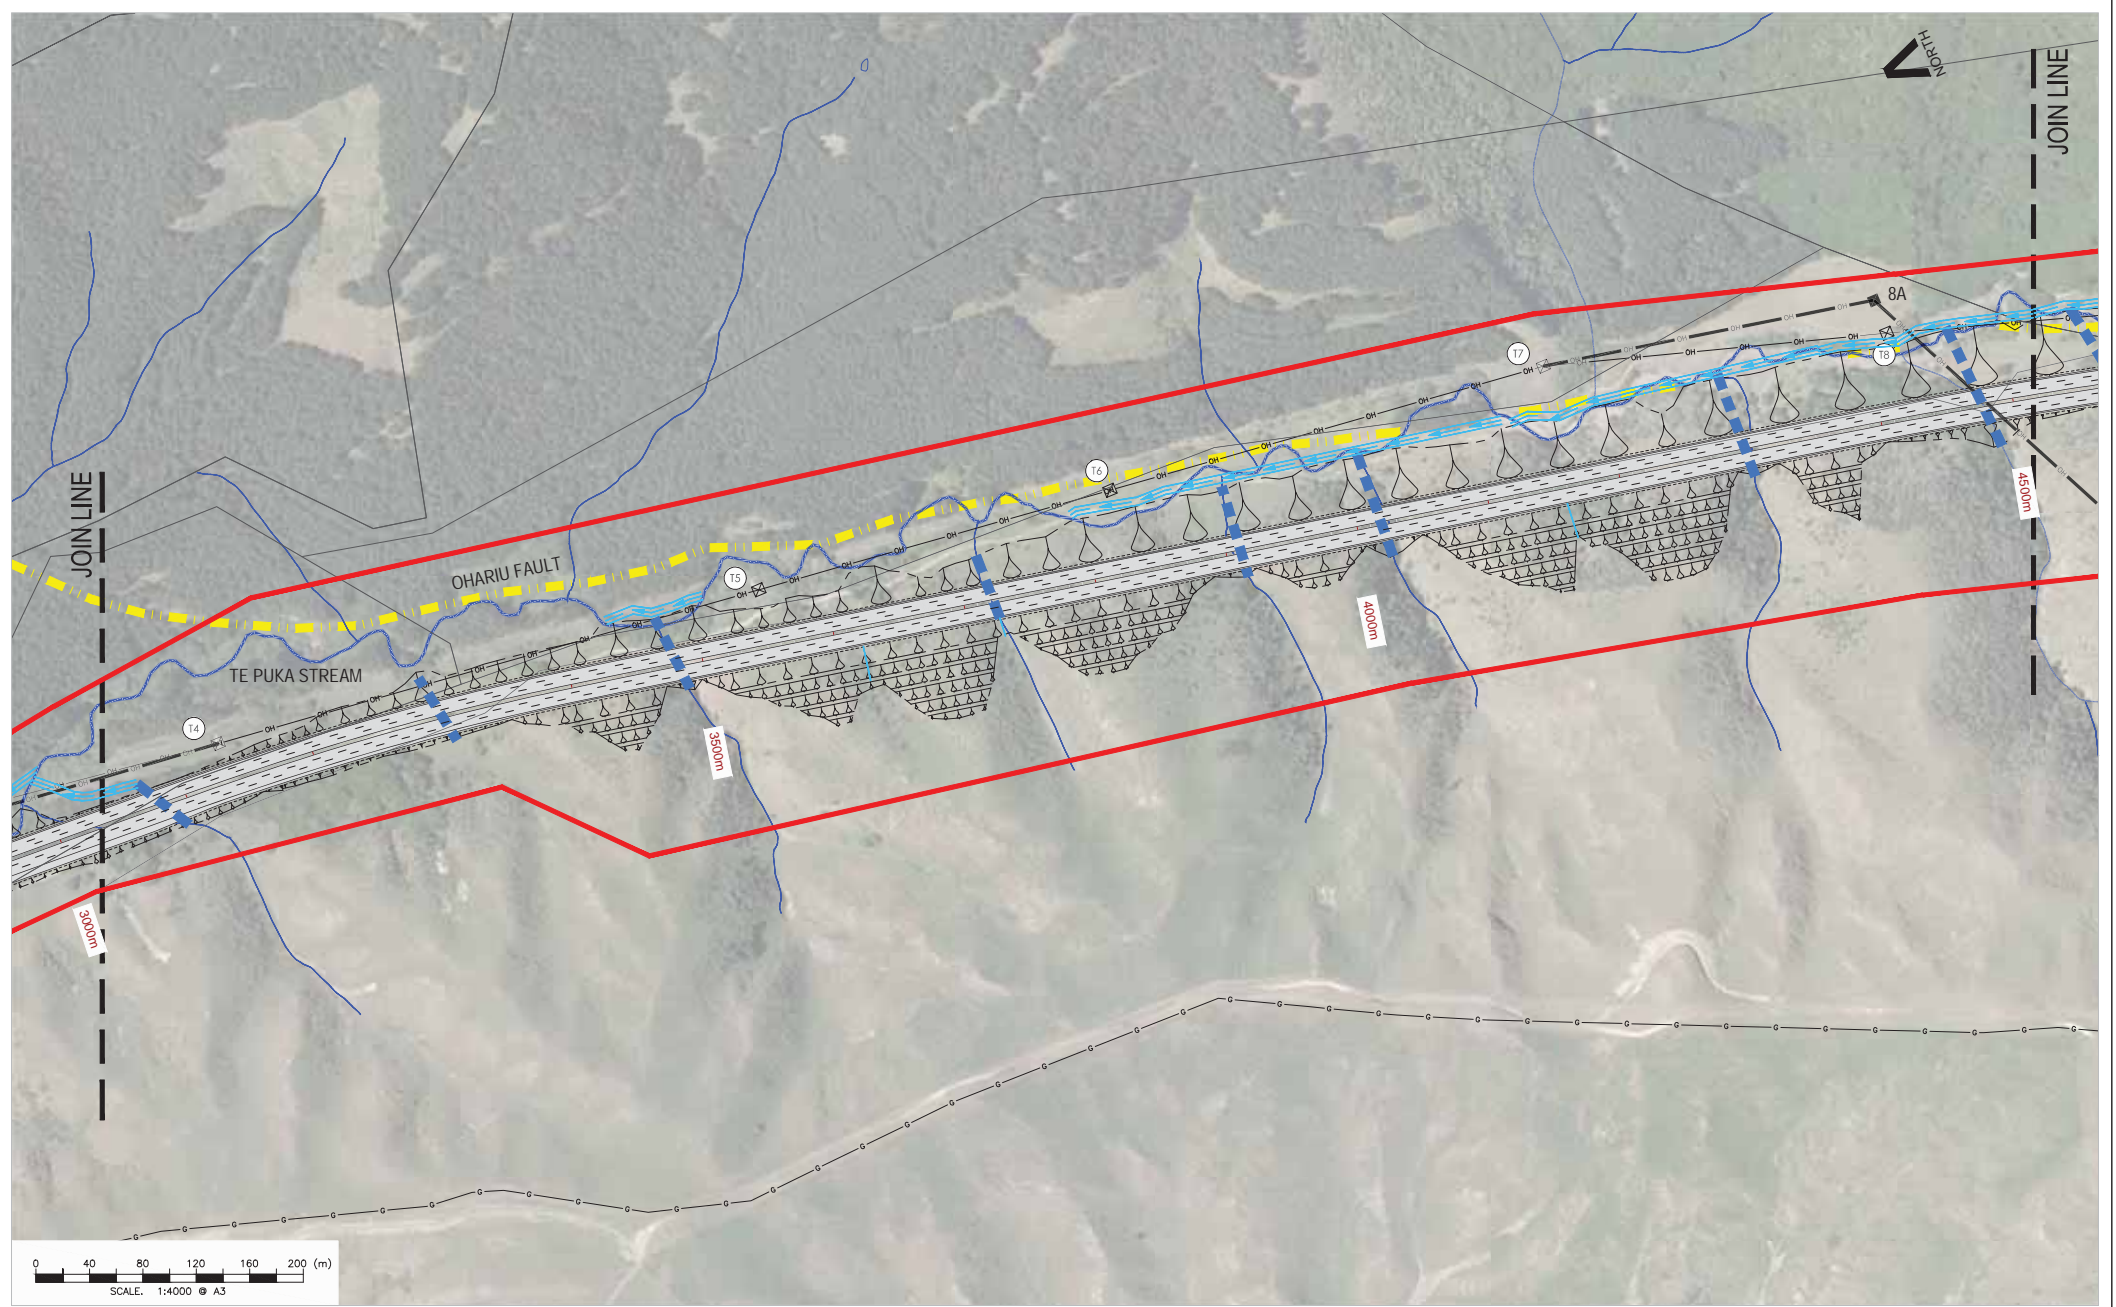

B	MINOR AMENDMENTS	MAE	07/2011
A	ISSUED FOR EPA REVIEW	MAE	04/2011
Revision	Amendment	Approved	Date






Project	TRANSMISSION GULLY PROJECT		
Title	Volume 4 - Plan Set Road Layout Plan Sheet 3 of 21		
Status	For Consenting		
Sheet No.	GM03	Version No.	B

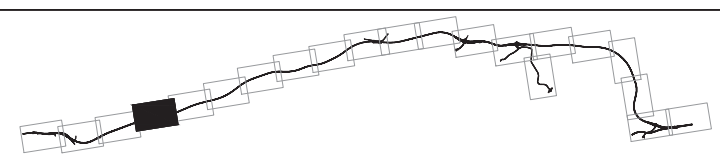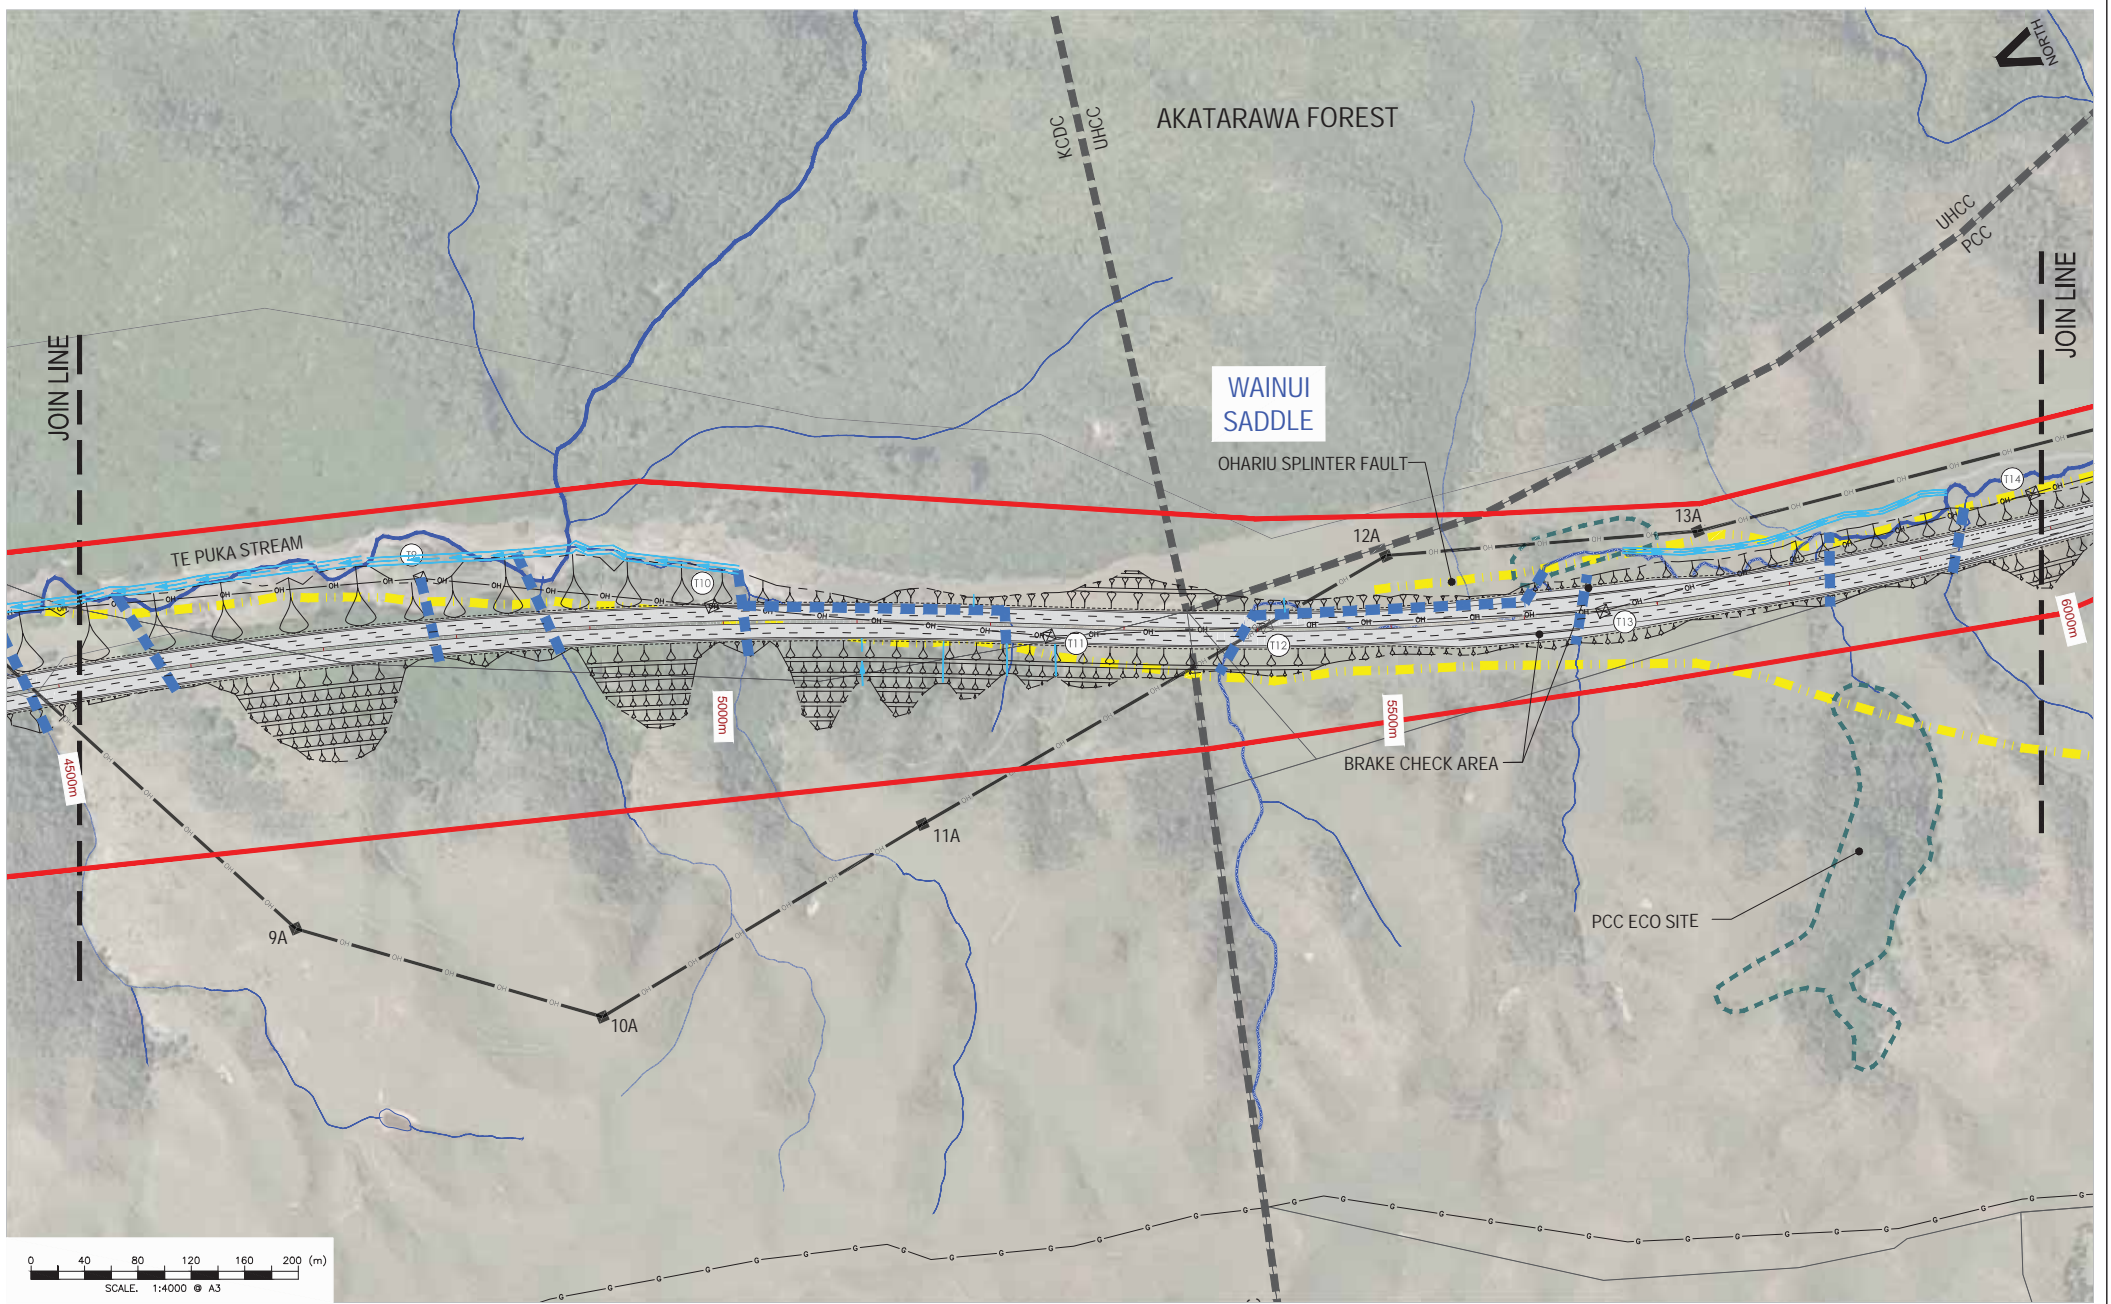

B	MINOR AMENDMENTS	MAE	07/2011	
A	ISSUED FOR EPA REVIEW	MAE	04/2011	
Revision	Amendment	Approved	Date	






Project:	TRANSMISSION GULLY PROJECT		
Title:	Volume 4 - Plan Set Road Layout Plan Sheet 4 of 21		
Status:	For Consenting		
Sheet No.	GM04	Version No.	B

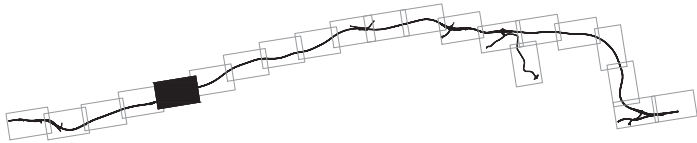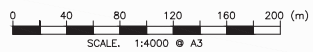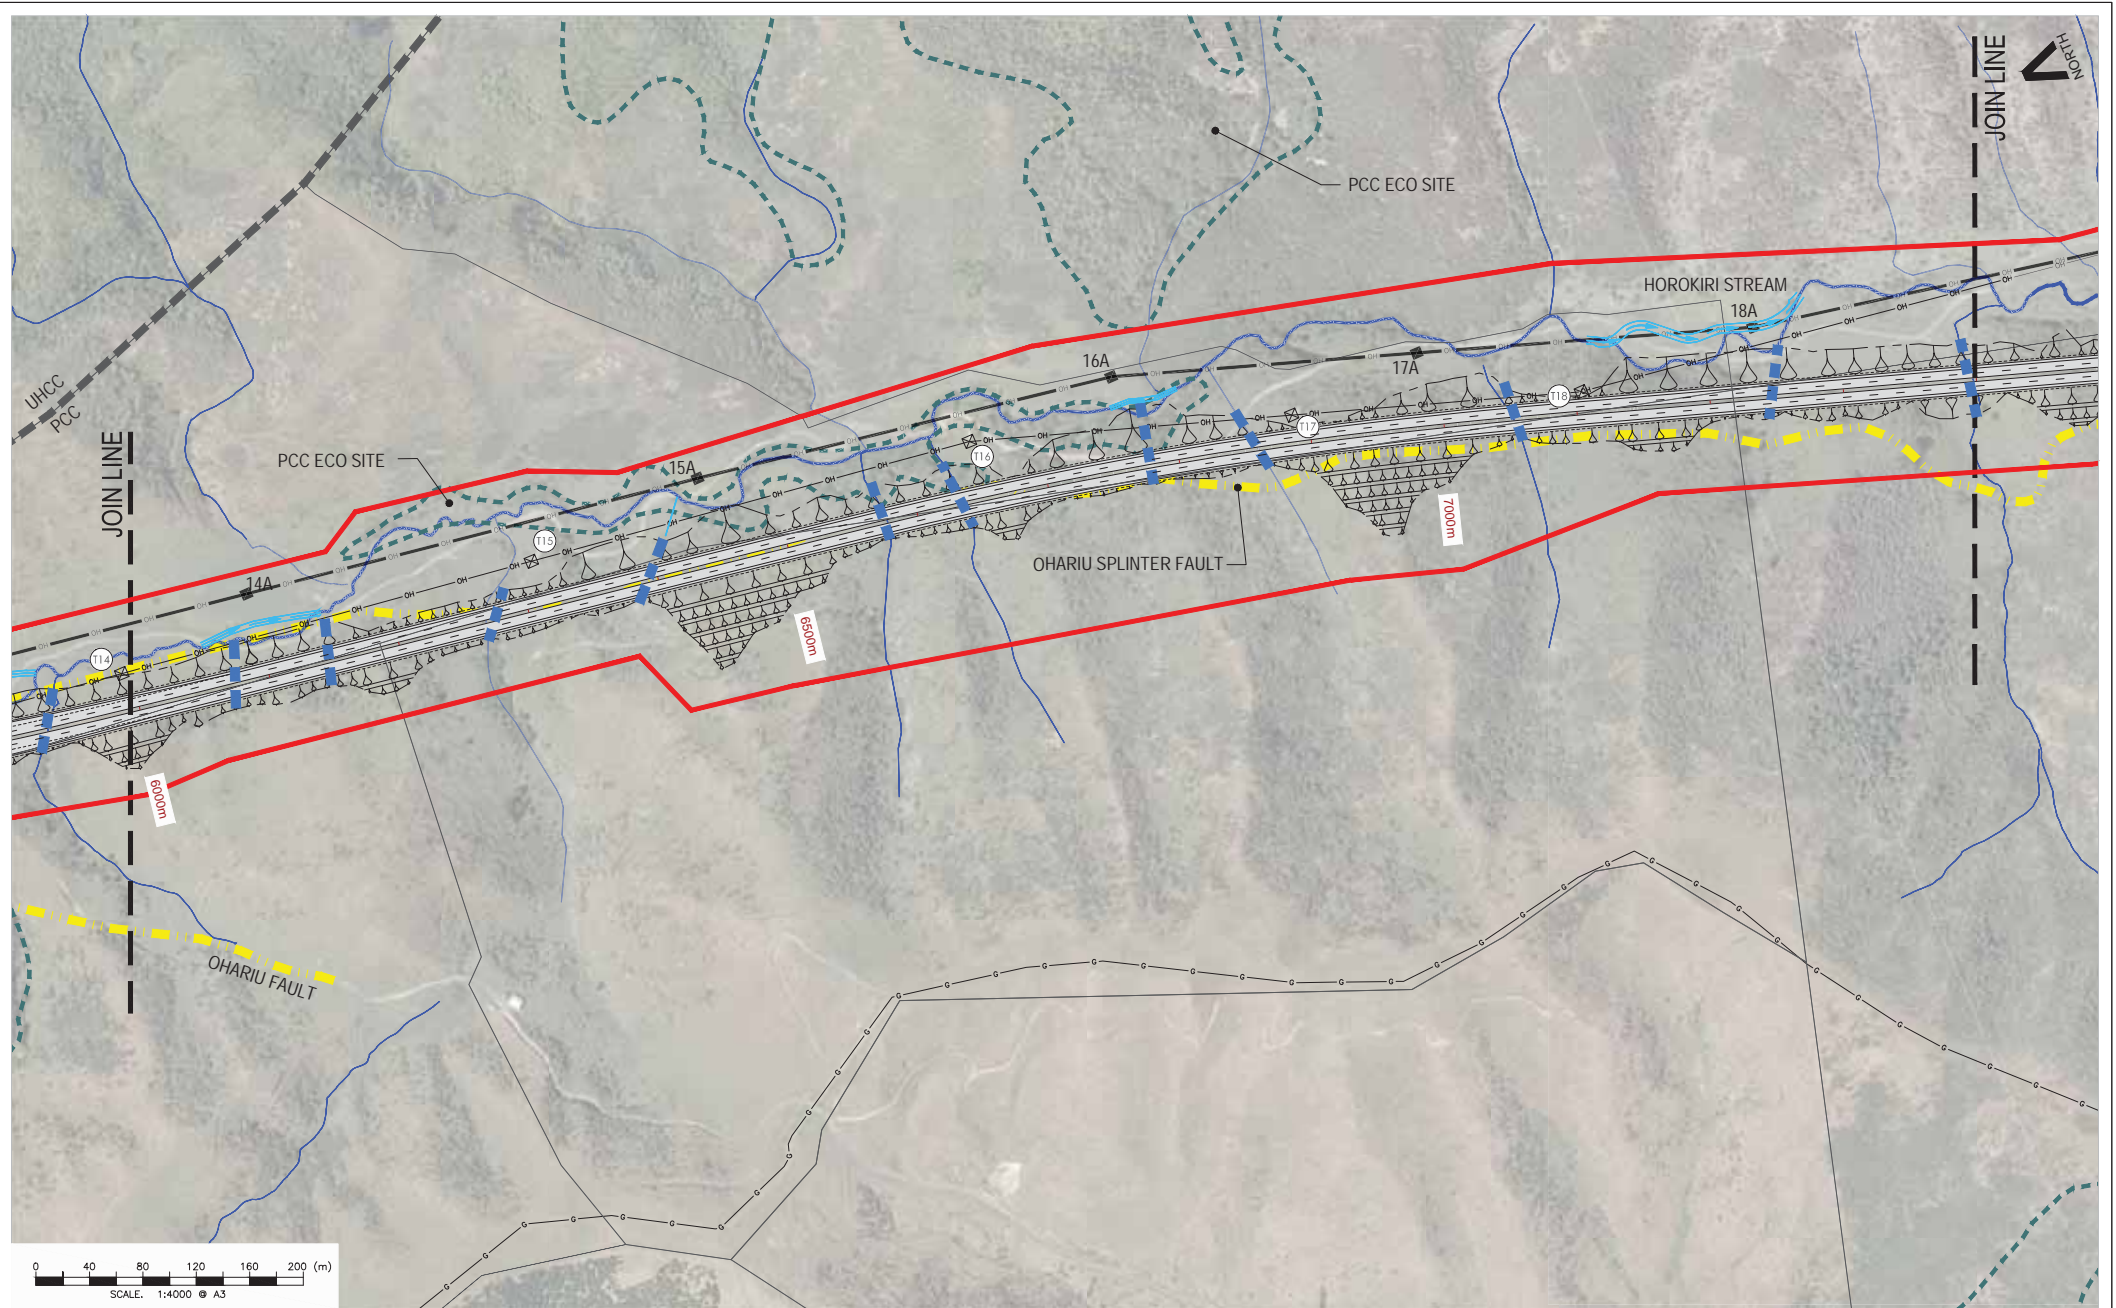

B	MINOR AMENDMENTS	MAE	07/2011
A	ISSUED FOR EPA REVIEW	MAE	04/2011
Revision	Amendment	Approved	Date



Project	TRANSMISSION GULLY PROJECT		
Title	Volume 4 - Plan Set Road Layout Plan Sheet 5 of 21		
Status	For Consenting		
Sheet No.	GM05	Version No.	B

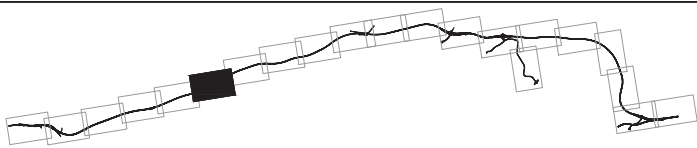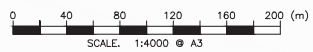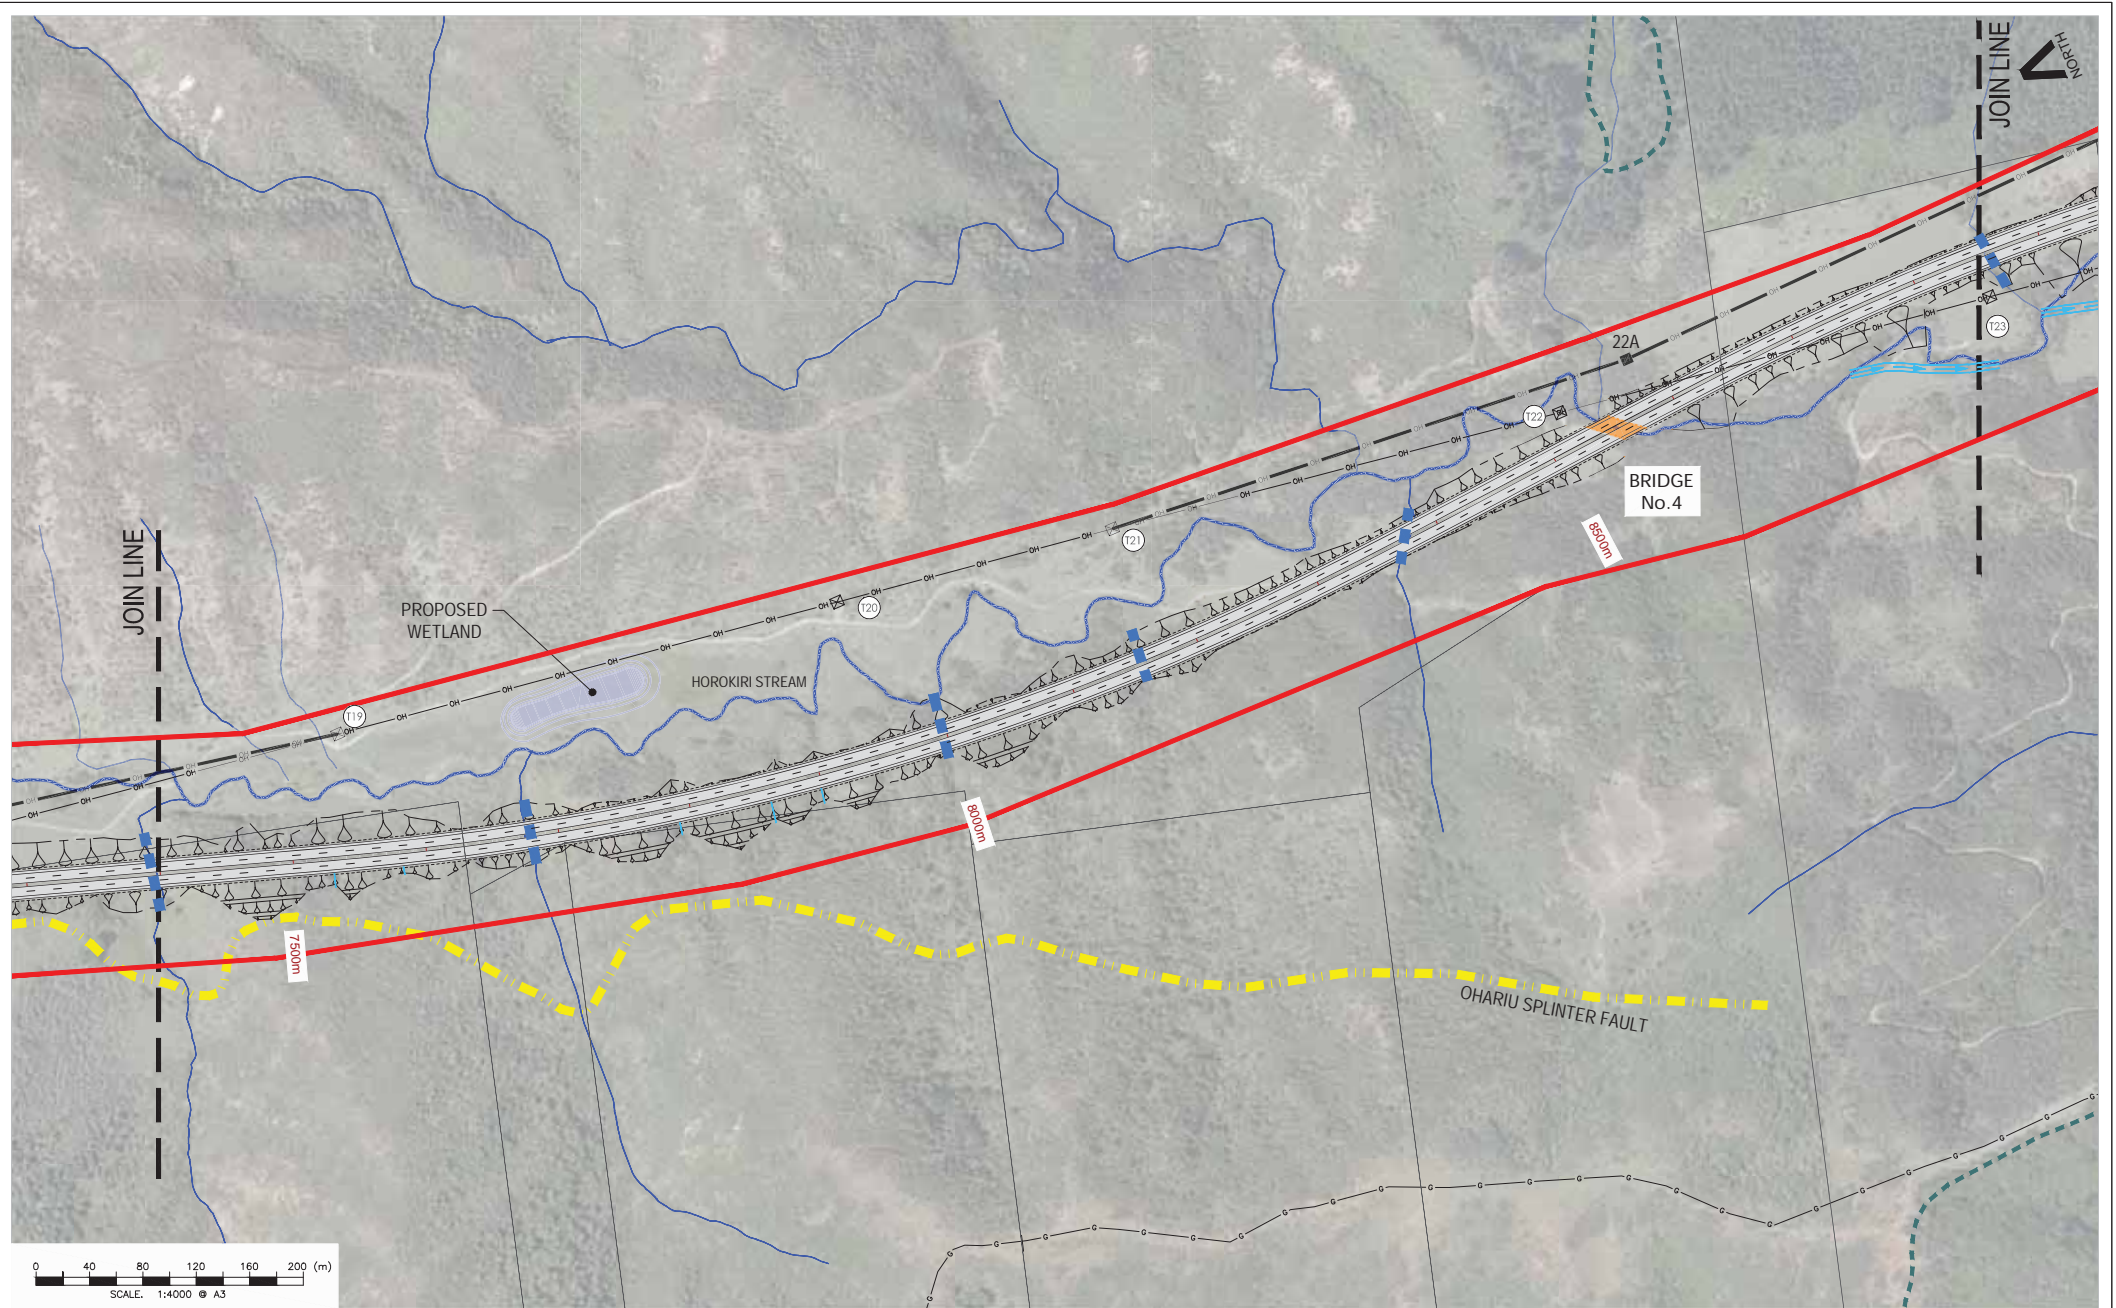




B	MINOR AMENDMENTS	MAE	07/2011
A	ISSUED FOR EPA REVIEW	MAE	04/2011
Revision	Amendment	Approved	Date



Project: TRANSMISSION GULLY PROJECT

Title: Volume 4 - Plan Set
Road Layout Plan
Sheet 6 of 21




Status:	For Consenting
Sheet No.	Version No.
GM06	B

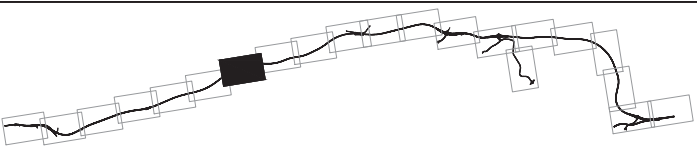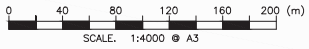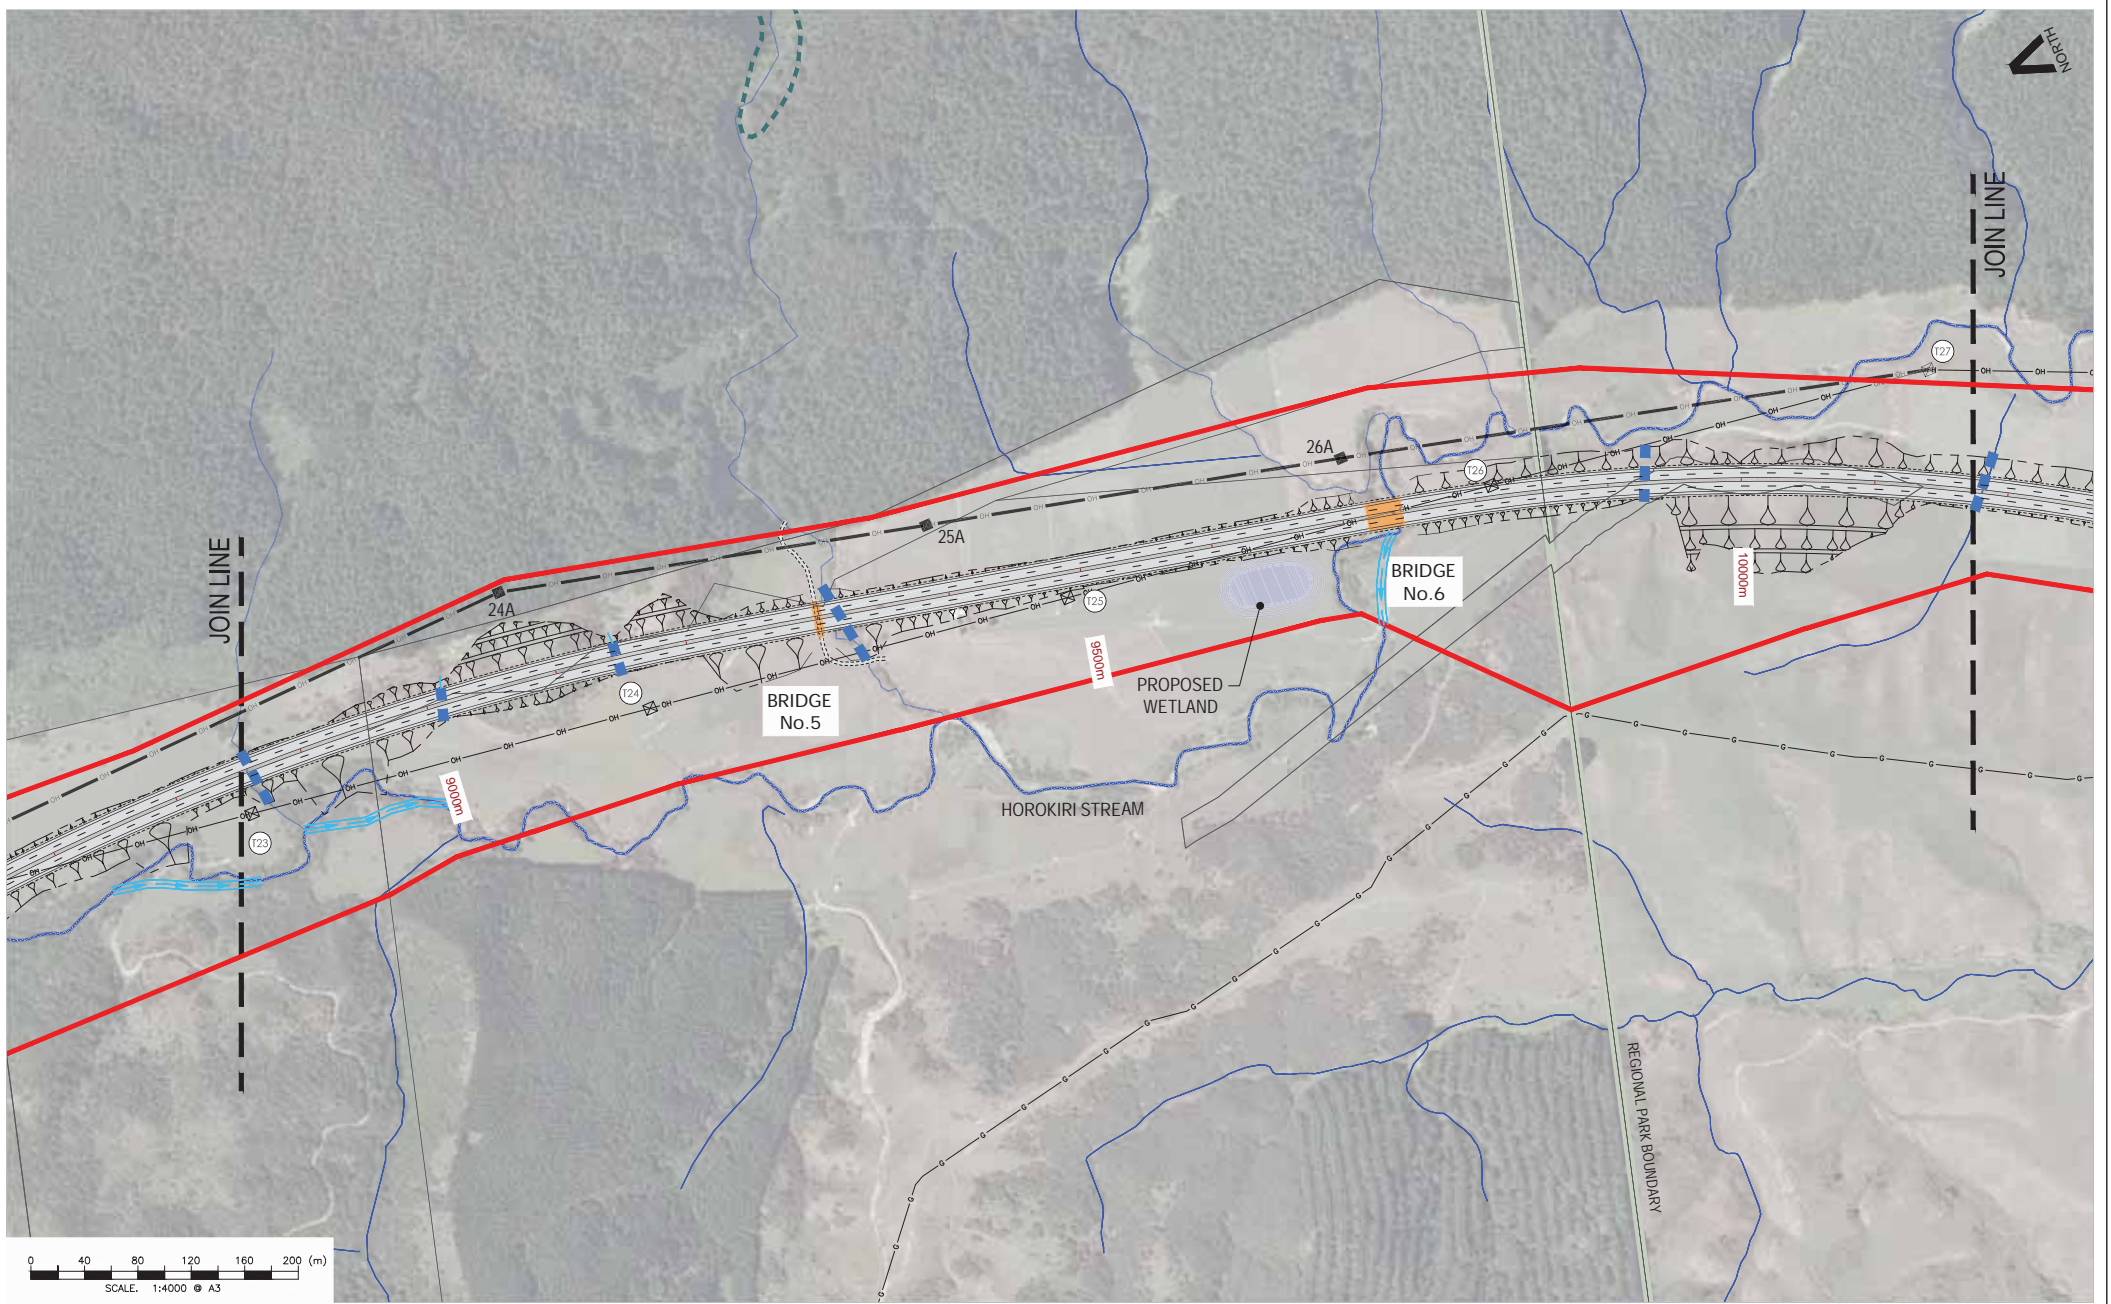

B	MINOR AMENDMENTS	MAE	07/2011
A	ISSUED FOR EPA REVIEW	MAE	04/2011
Revision	Amendment	Approved	Date



Project	TRANSMISSION GULLY PROJECT		
Title	Volume 4 - Plan Set Road Layout Plan Sheet 7 of 21		
Status	For Consenting		
Sheet No.	GM07	Version No.	B

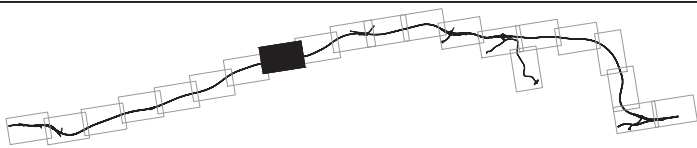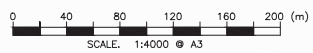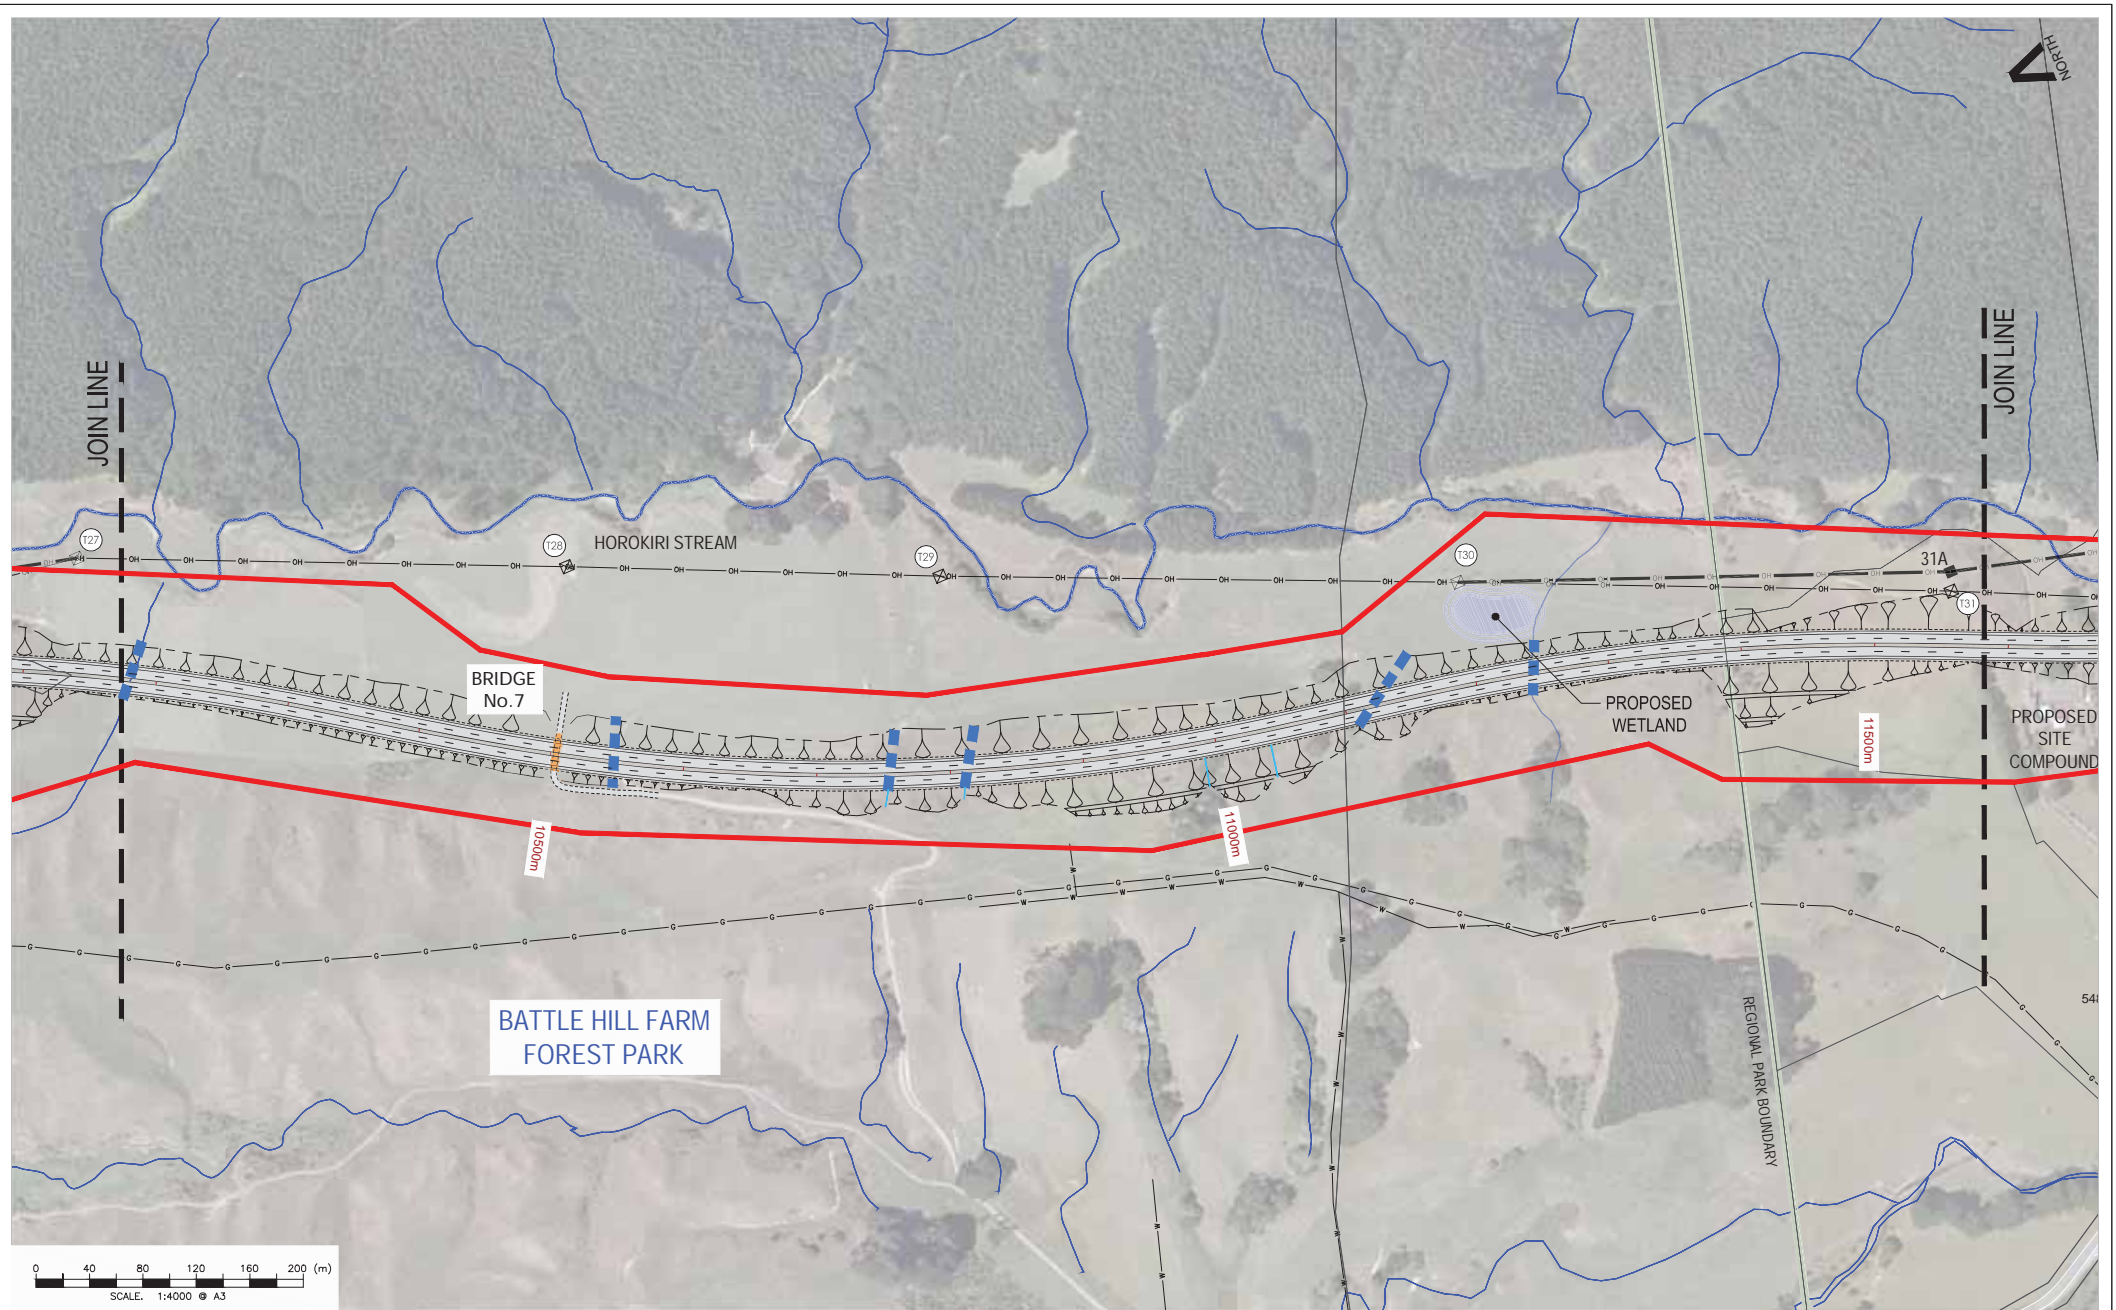



B	MINOR AMENDMENTS	MAE	07/2011
A	ISSUED FOR EPA REVIEW	MAE	04/2011
Revision	Amendment	Approved	Date



Project: TRANSMISSION GULLY PROJECT

Title: Volume 4 - Plan Set
Road Layout Plan
Sheet 8 of 21


Status:	For Consenting
Sheet No.	Version No.
GM08	B

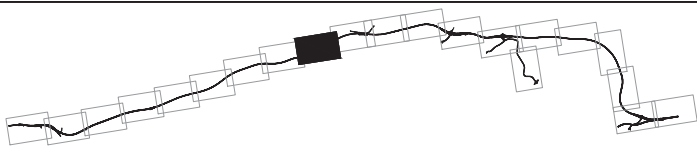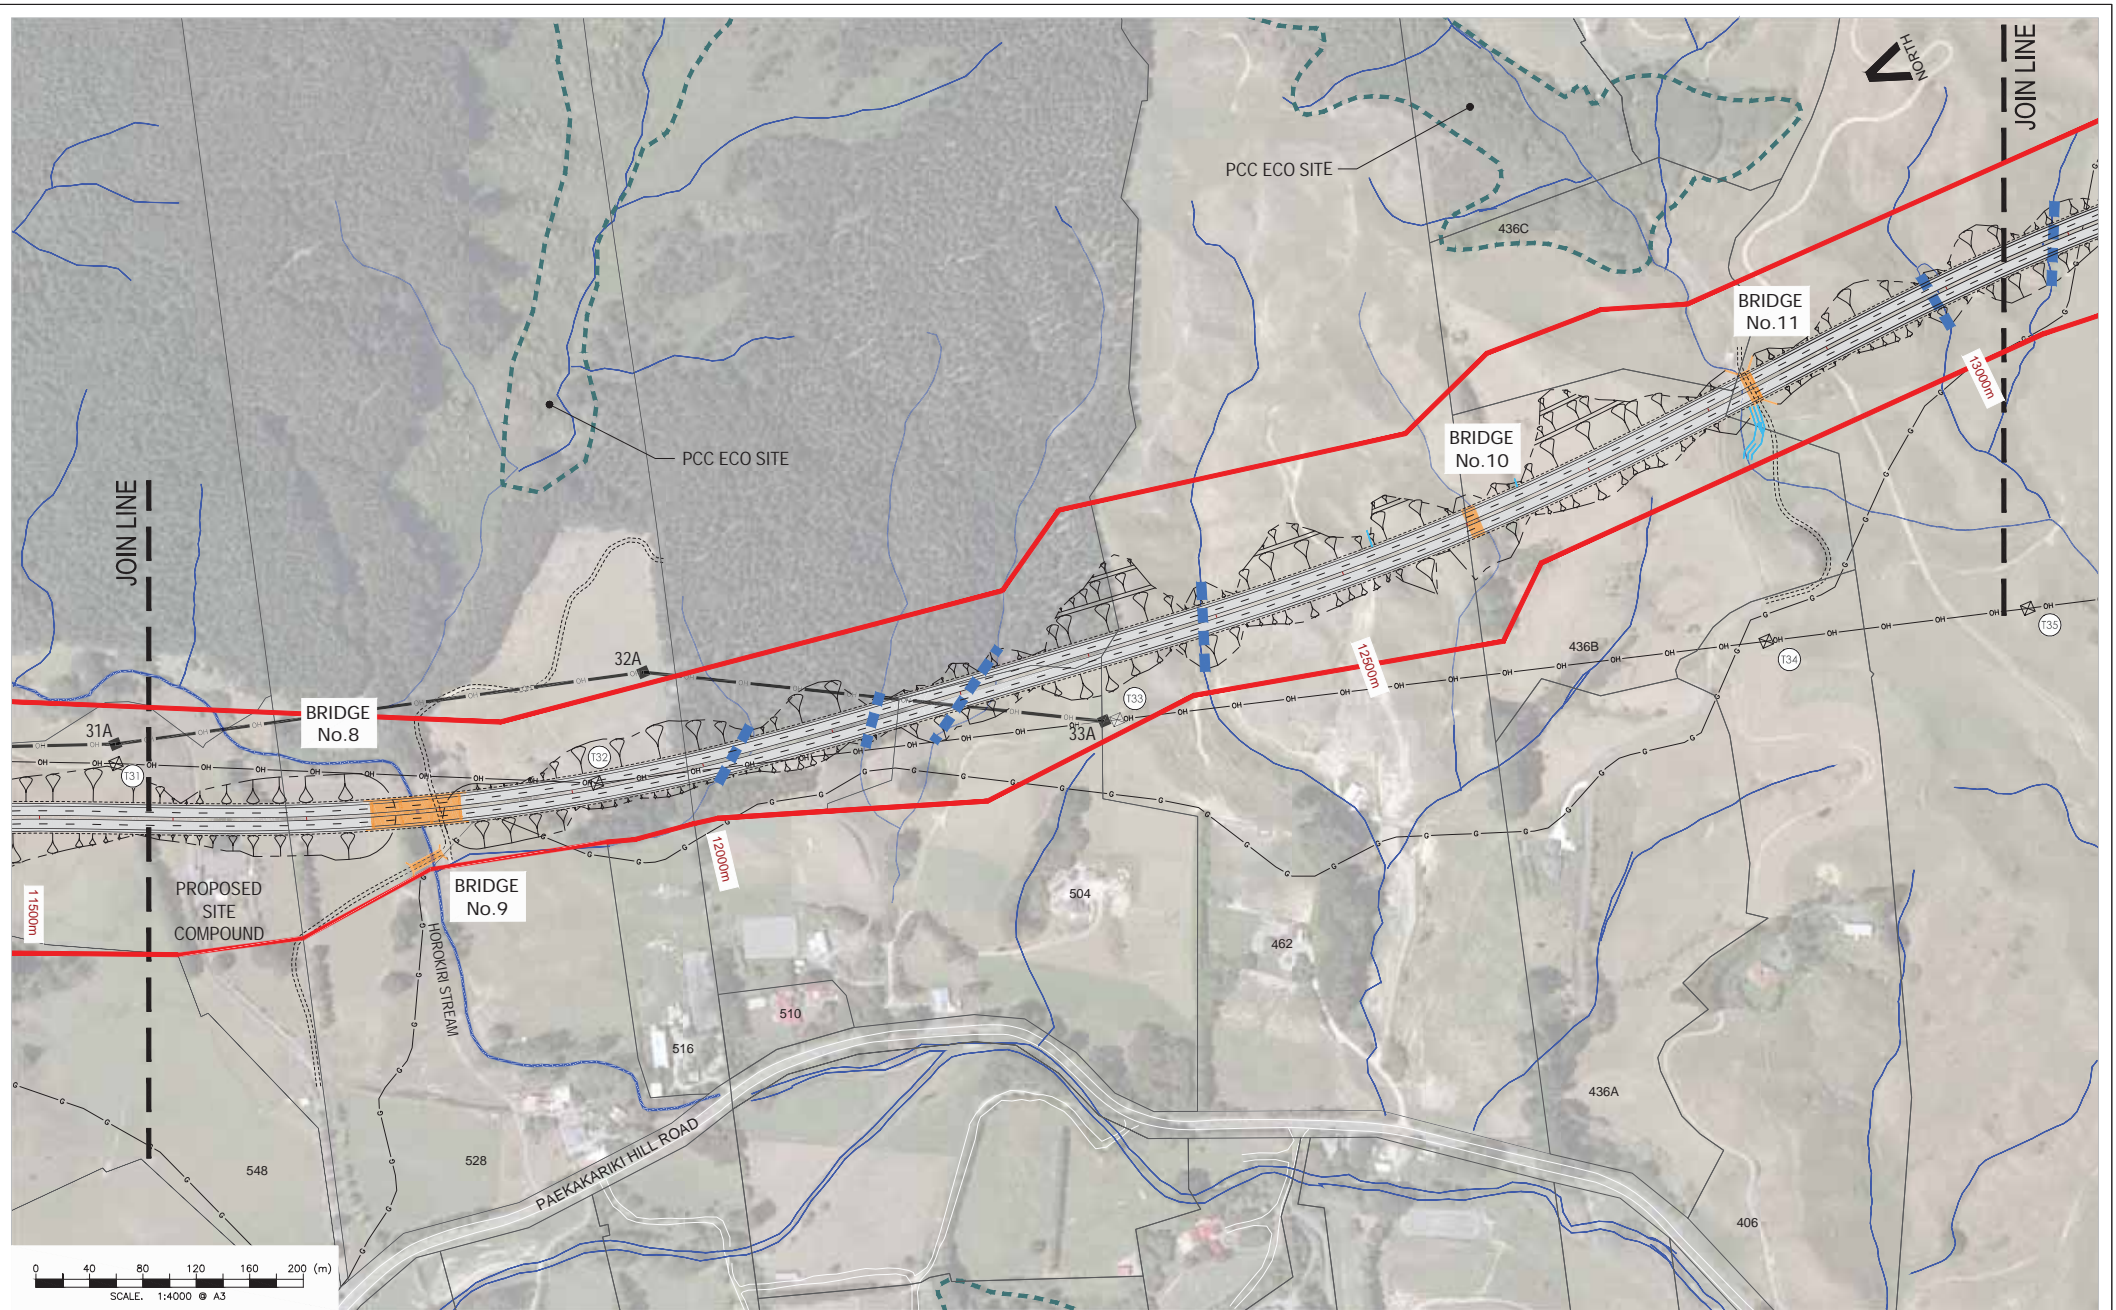


B	MINOR AMENDMENTS	MAE	07/2011
A	ISSUED FOR EPA REVIEW	MAE	04/2011
Revision	Amendment	Approved	Date



Project	TRANSMISSION GULLY PROJECT		
Title	Volume 4 - Plan Set Road Layout Plan Sheet 9 of 21		
Status	For Consenting		
Sheet No.	GM09	Version No.	B

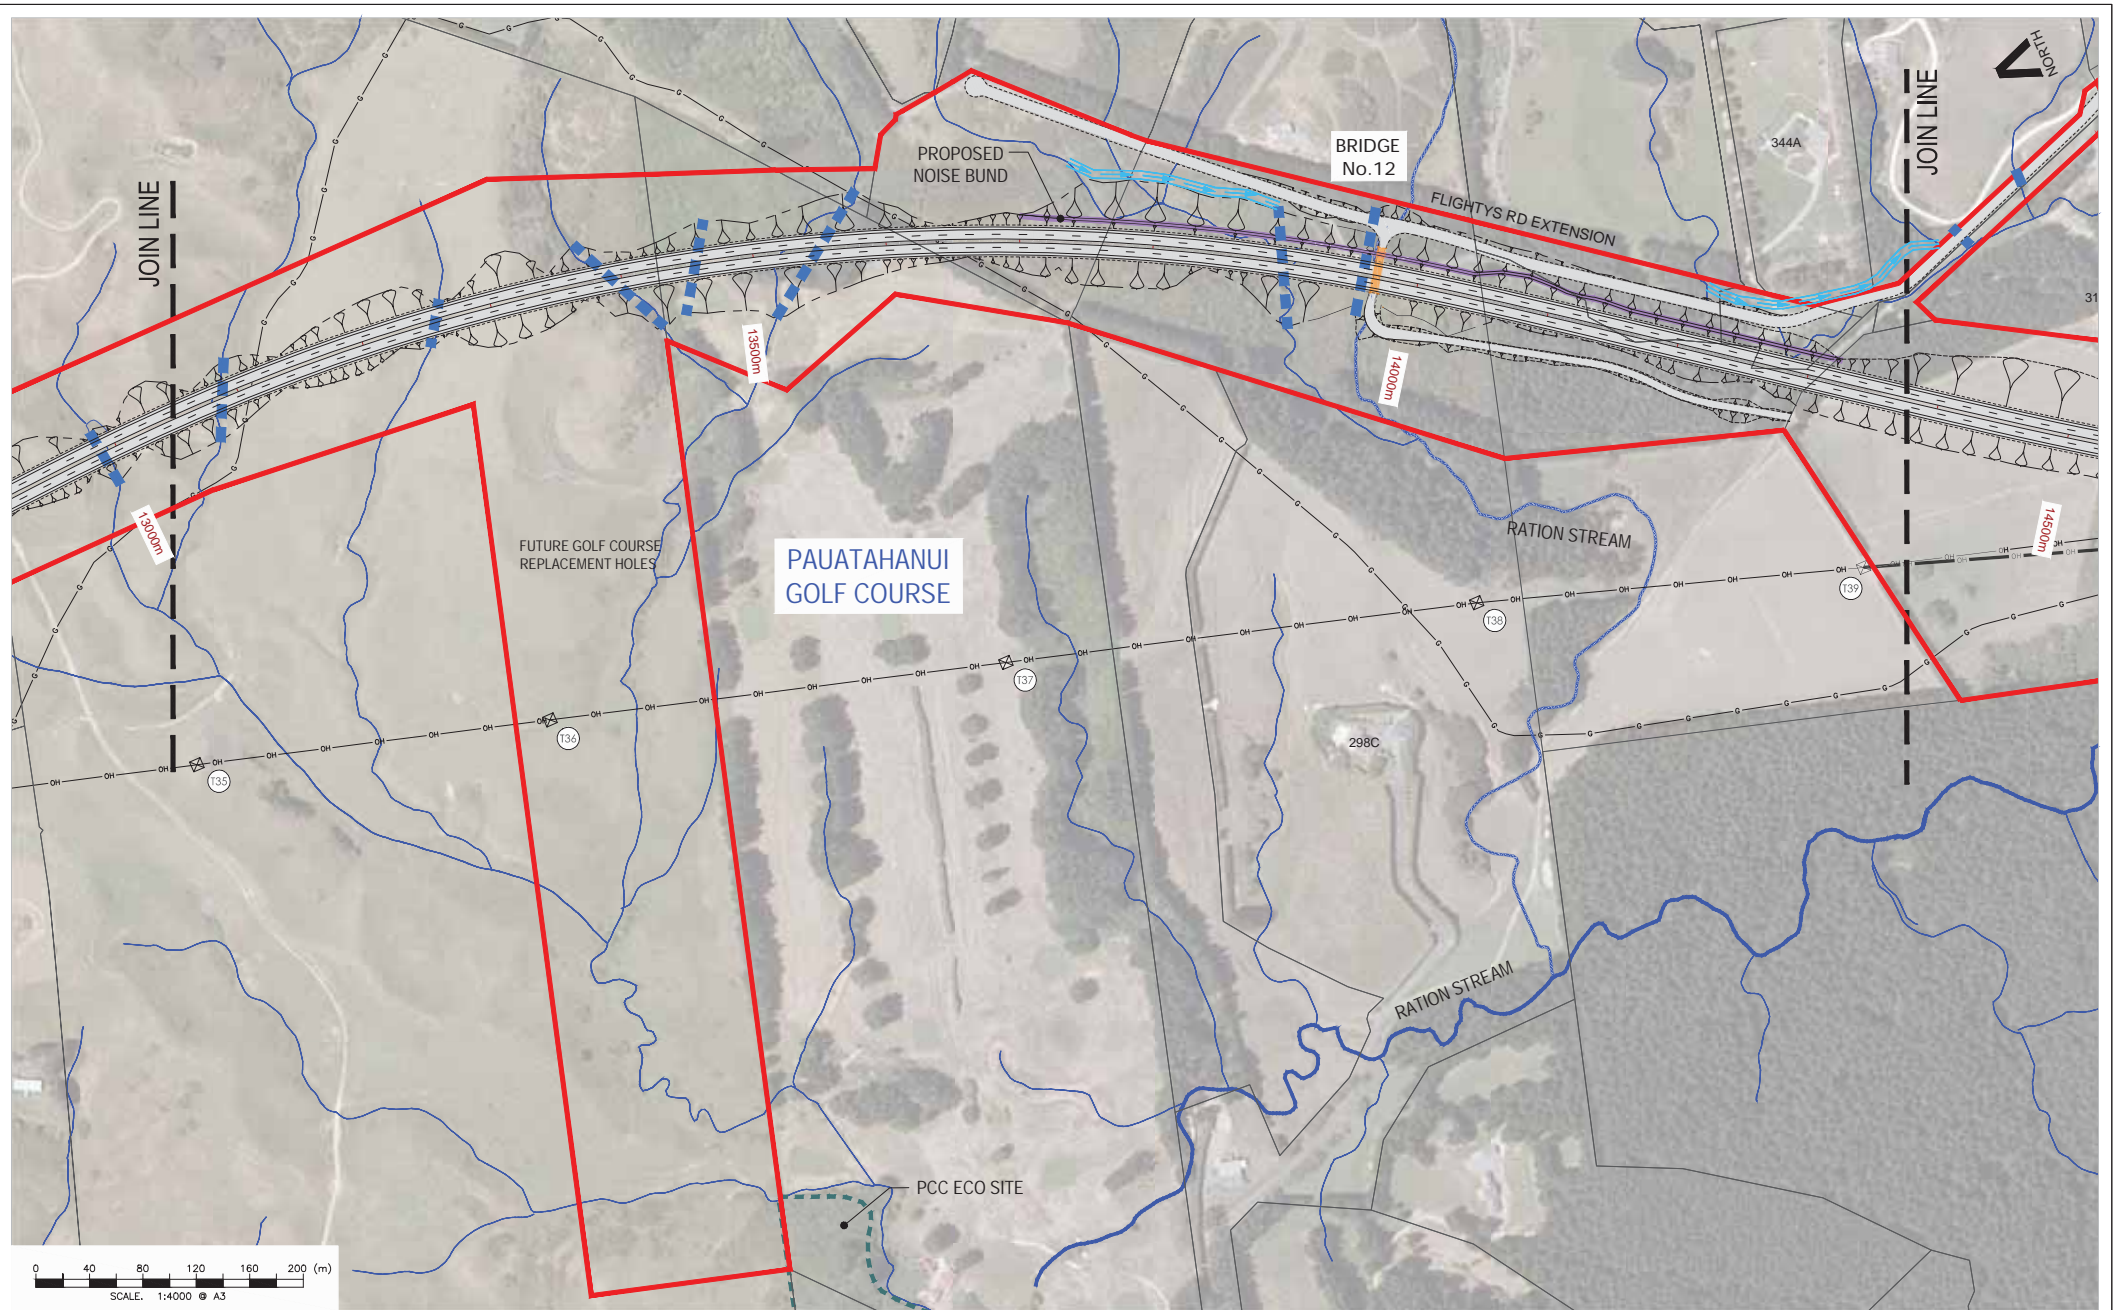




0 40 80 120 160 200 (m)
SCALE: 1:4000 @ A3

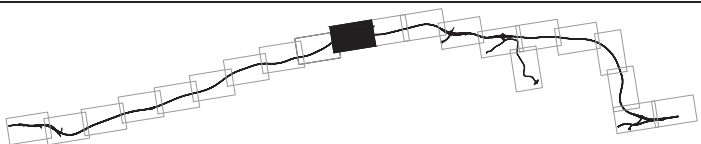

B	MINOR AMENDMENTS	MAE	07/2011
A	ISSUED FOR EPA REVIEW	MAE	04/2011
Revision	Amendment	Approved	Date






Project	TRANSMISSION GULLY PROJECT		
Title	Volume 4 - Plan Set Road Layout Plan Sheet 10 of 21		
Status	For Consenting		
Sheet No.	GM10	Version No.	B

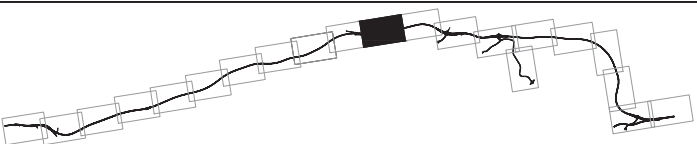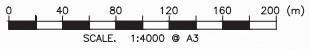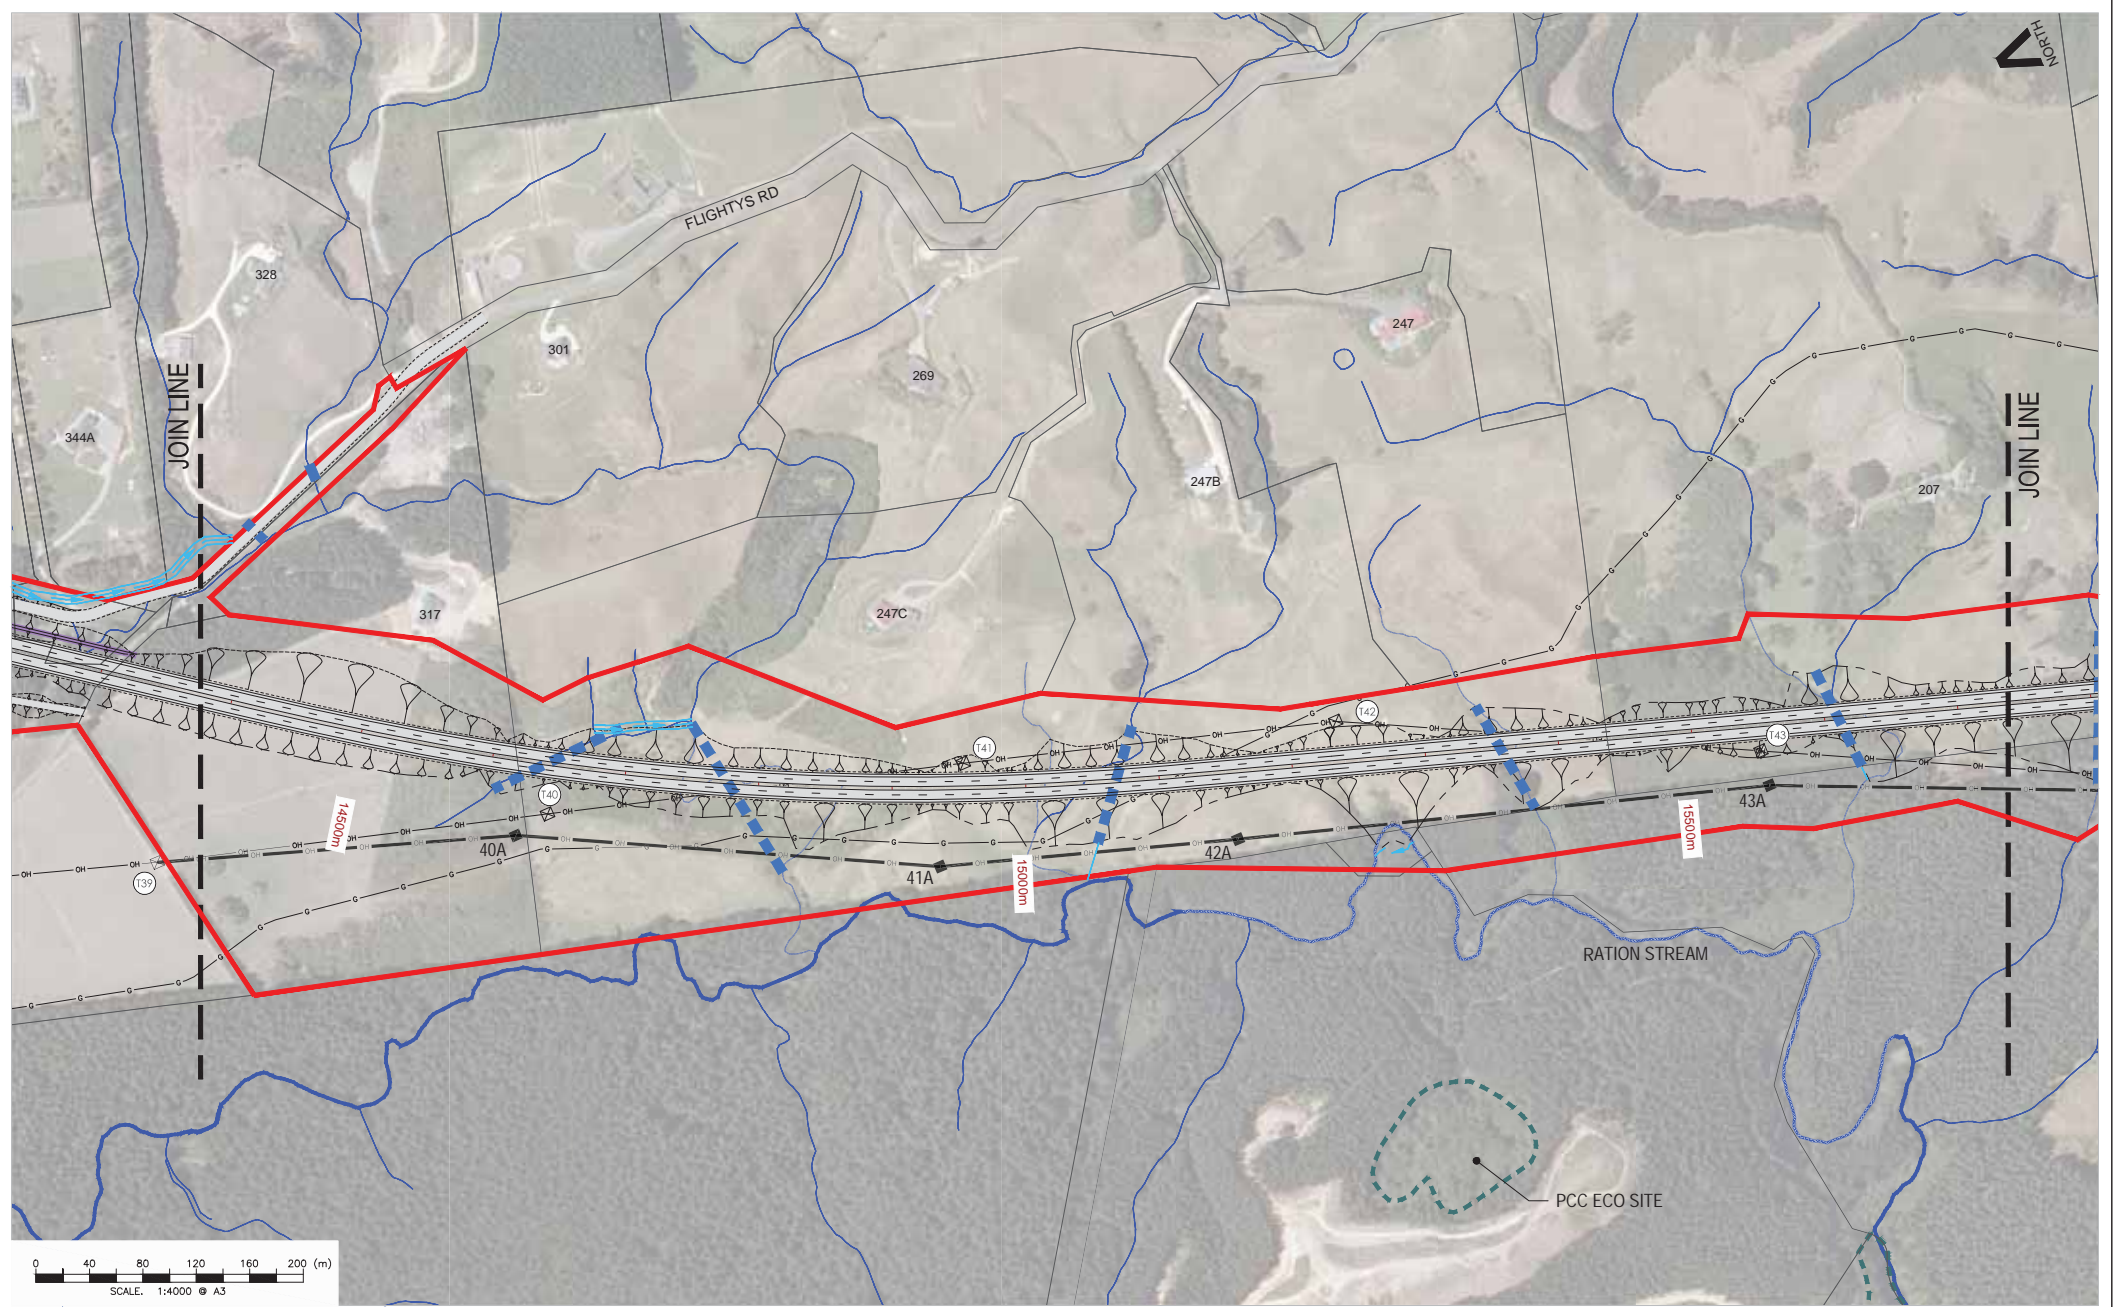

B	MINOR AMENDMENTS	MAE	07/2011
A	ISSUED FOR EPA REVIEW	MAE	04/2011
Revision	Amendment	Approved	Date



Project	TRANSMISSION GULLY PROJECT		
Title	Volume 4 - Plan Set Road Layout Plan Sheet 11 of 21		
Status	For Consenting		
Sheet No.	GM11	Version No.	B

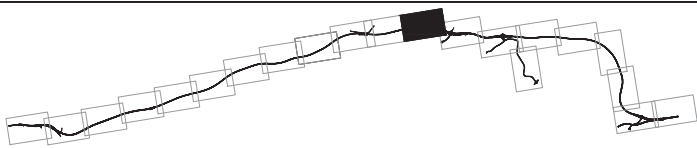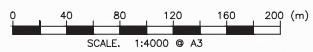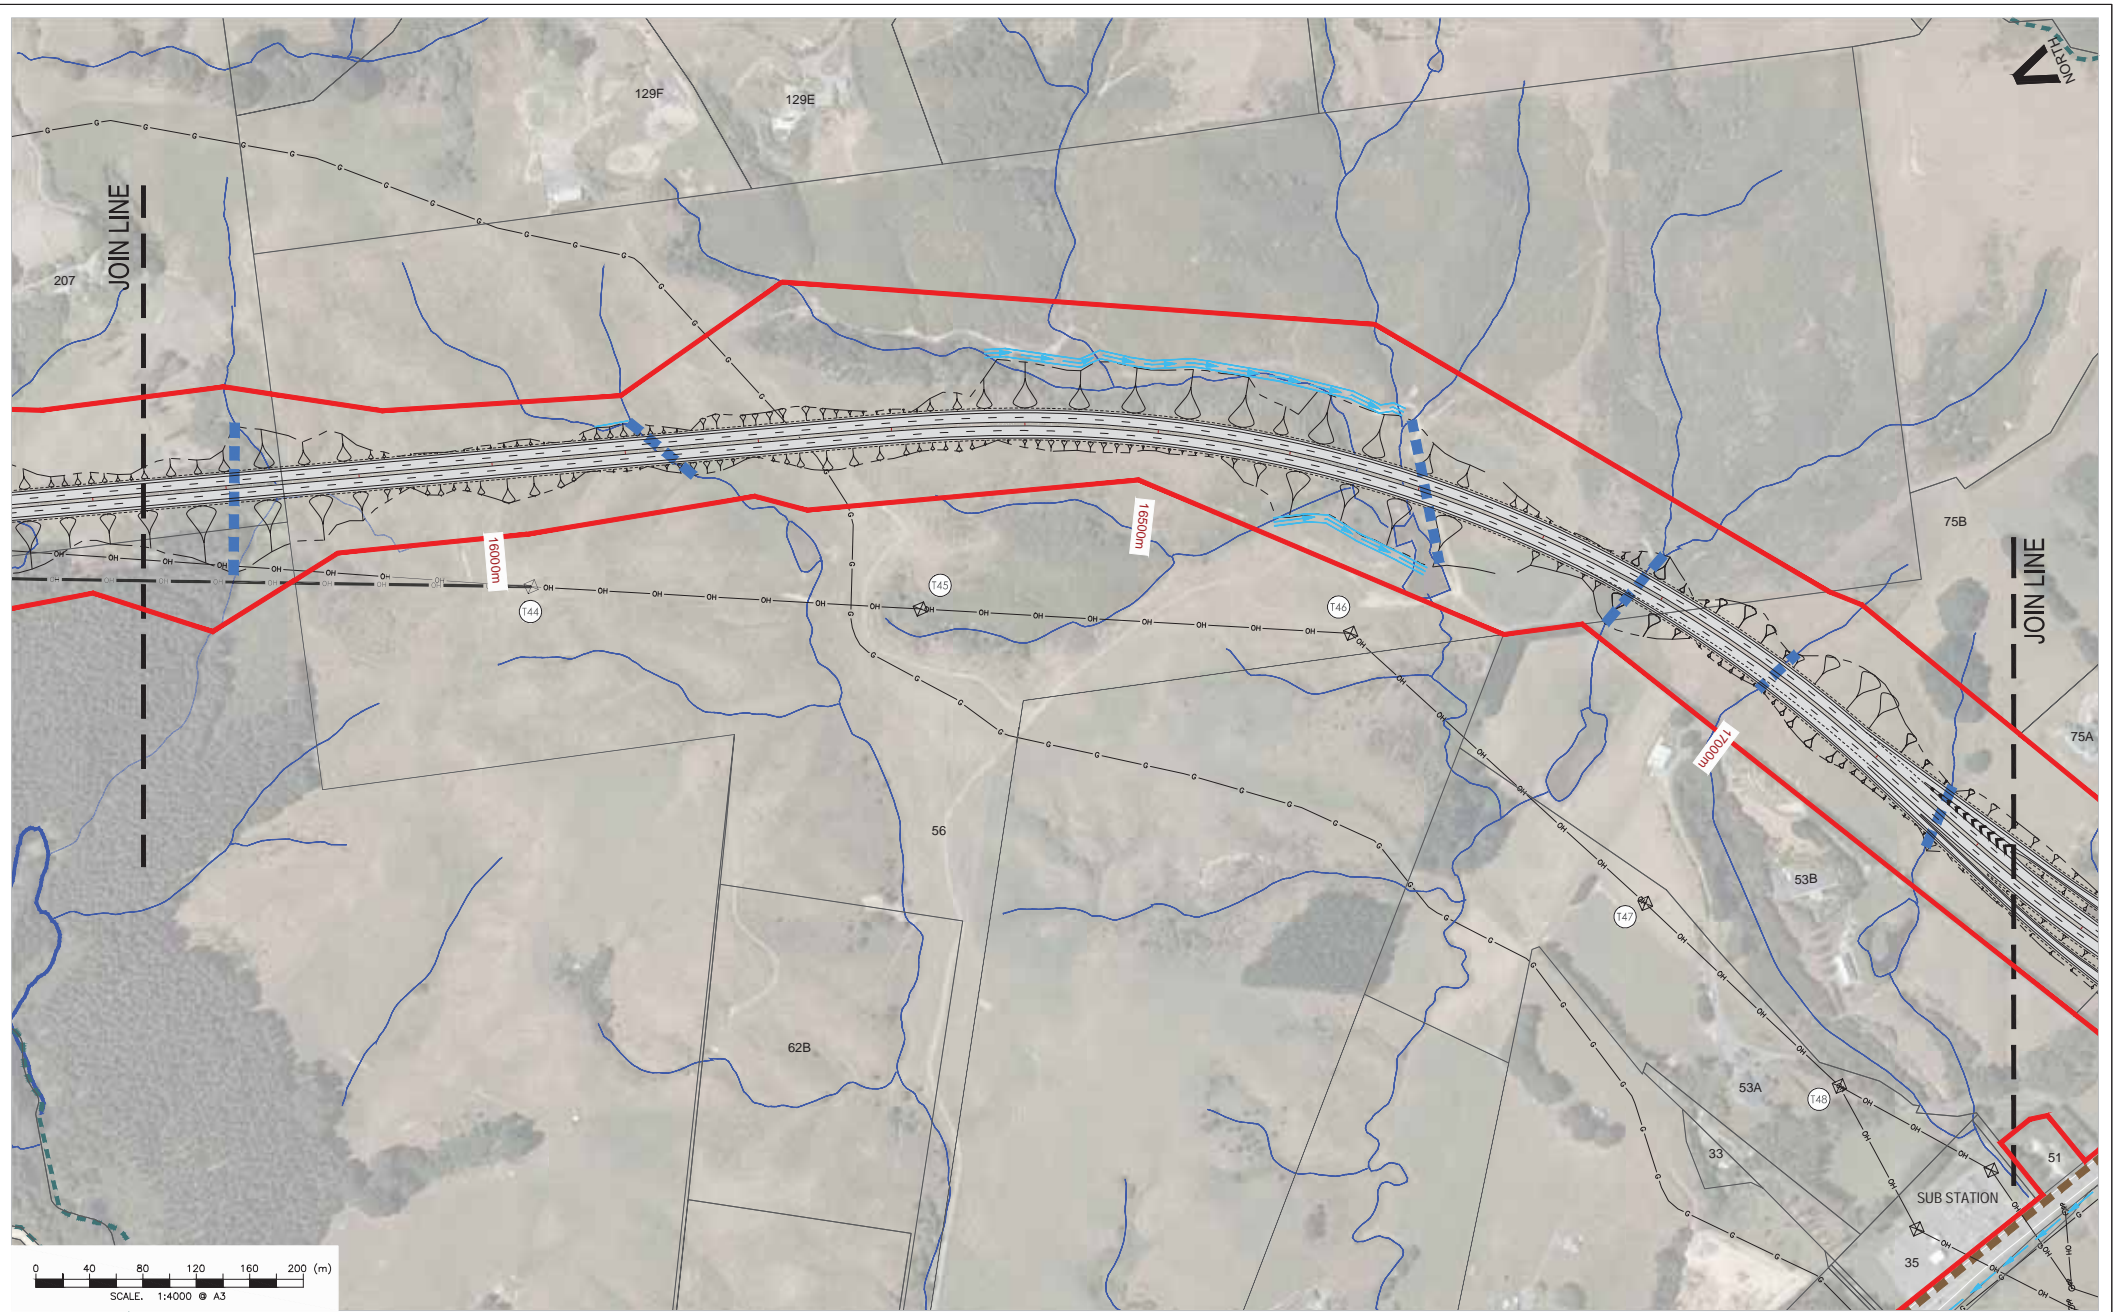




B	MINOR AMENDMENTS	MAE	07/2011
A	ISSUED FOR EPA REVIEW	MAE	04/2011
Revision	Amendment	Approved	Date



Project: TRANSMISSION GULLY PROJECT

Title: Volume 4 - Plan Set
Road Layout Plan
Sheet 12 of 21



Status:	For Consenting
Sheet No.	Version No.
GM12	B

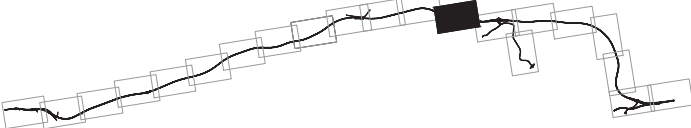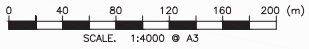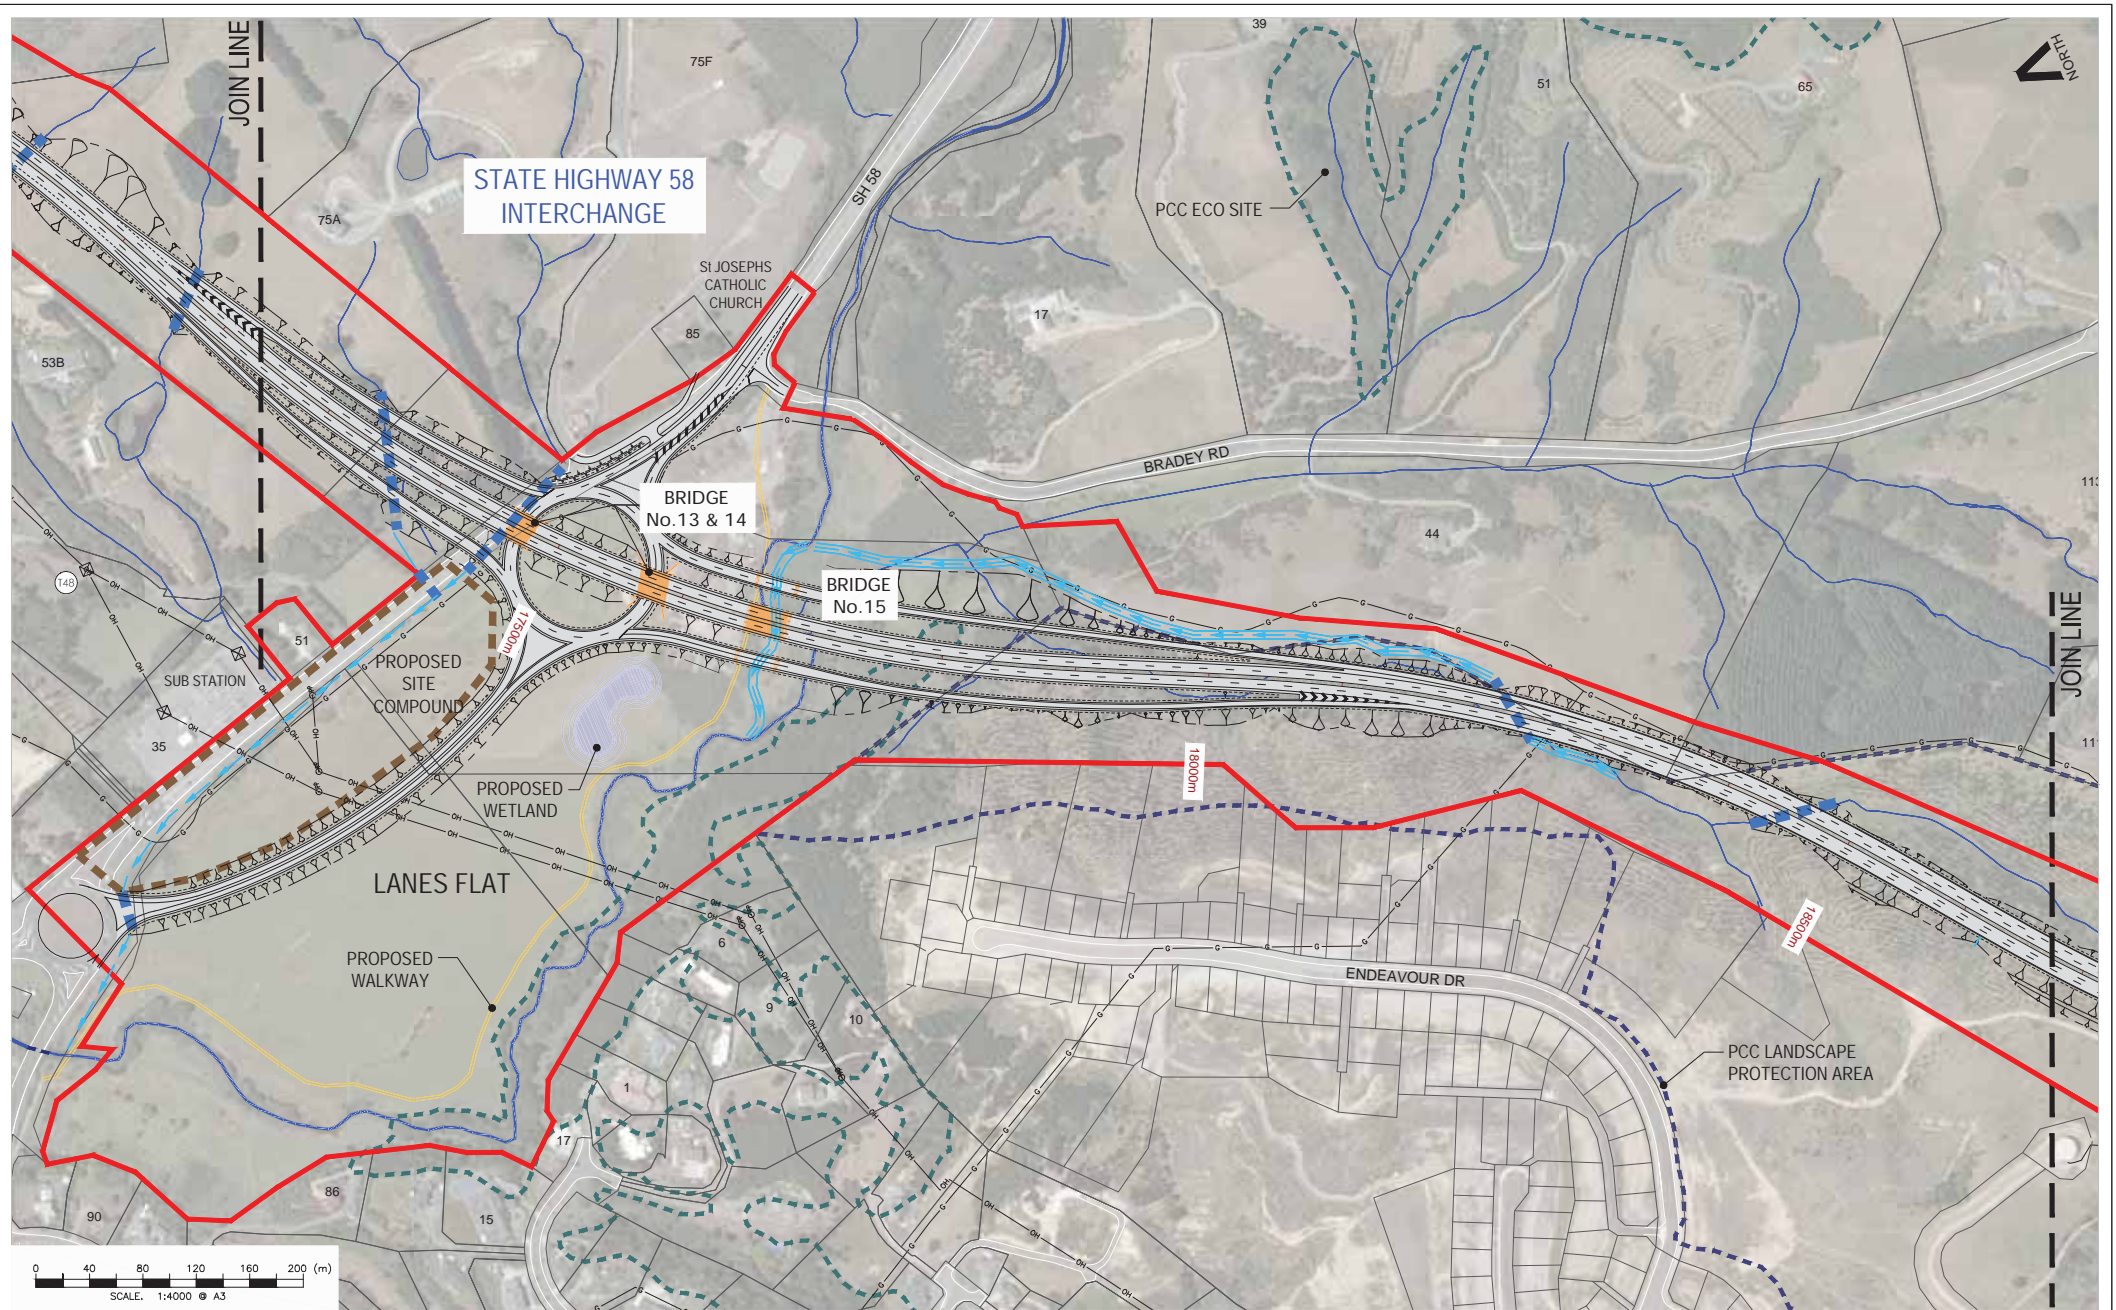

Revision	Amendment	MAE	07/2011
B	MINOR AMENDMENTS	MAE	07/2011
A	ISSUED FOR EPA REVIEW	MAE	04/2011
		Approved	Date




Project	TRANSMISSION GULLY PROJECT	
Title	Volume 4 - Plan Set Road Layout Plan Sheet 13 of 21	
Status	For Consenting	
Sheet No.	GM13	Version No. B

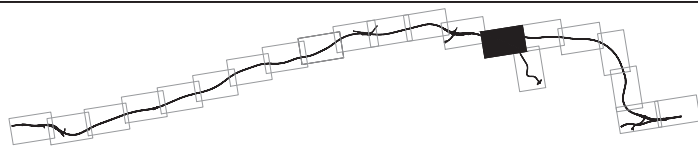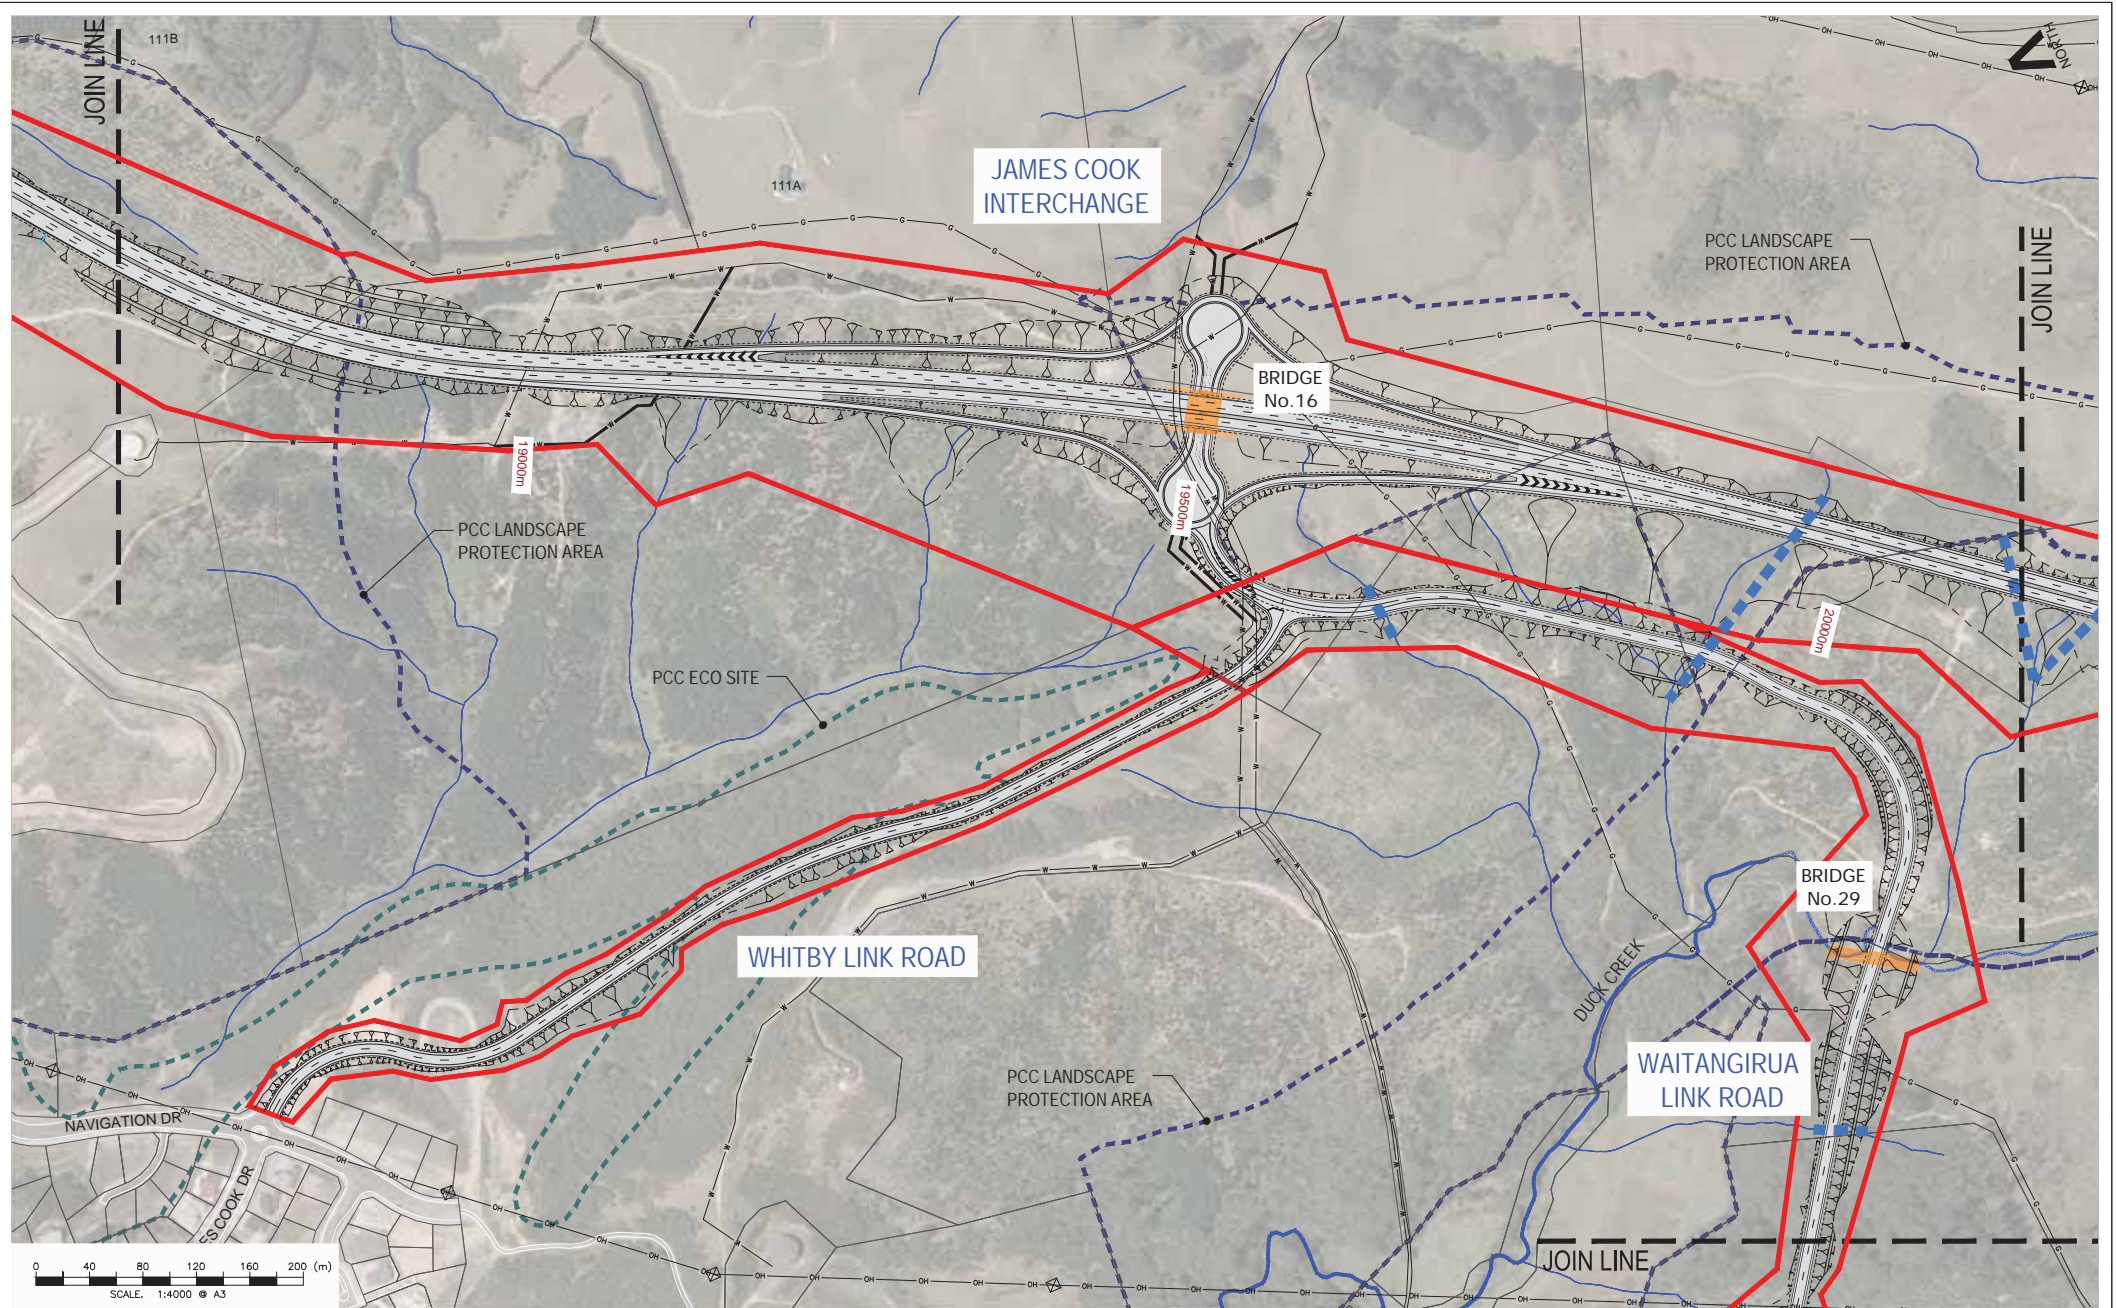



Revision	Description	Date
B	MINOR AMENDMENTS	MAE 07/2011
A	ISSUED FOR EPA REVIEW	MAE 04/2011
		Approved Date



Project:	TRANSMISSION GULLY PROJECT		
Title:	Volume 4 - Plan Set Road Layout Plan Sheet 14 of 21		
Status:	For Consenting		
Sheet No.	GM14	Version No.	B

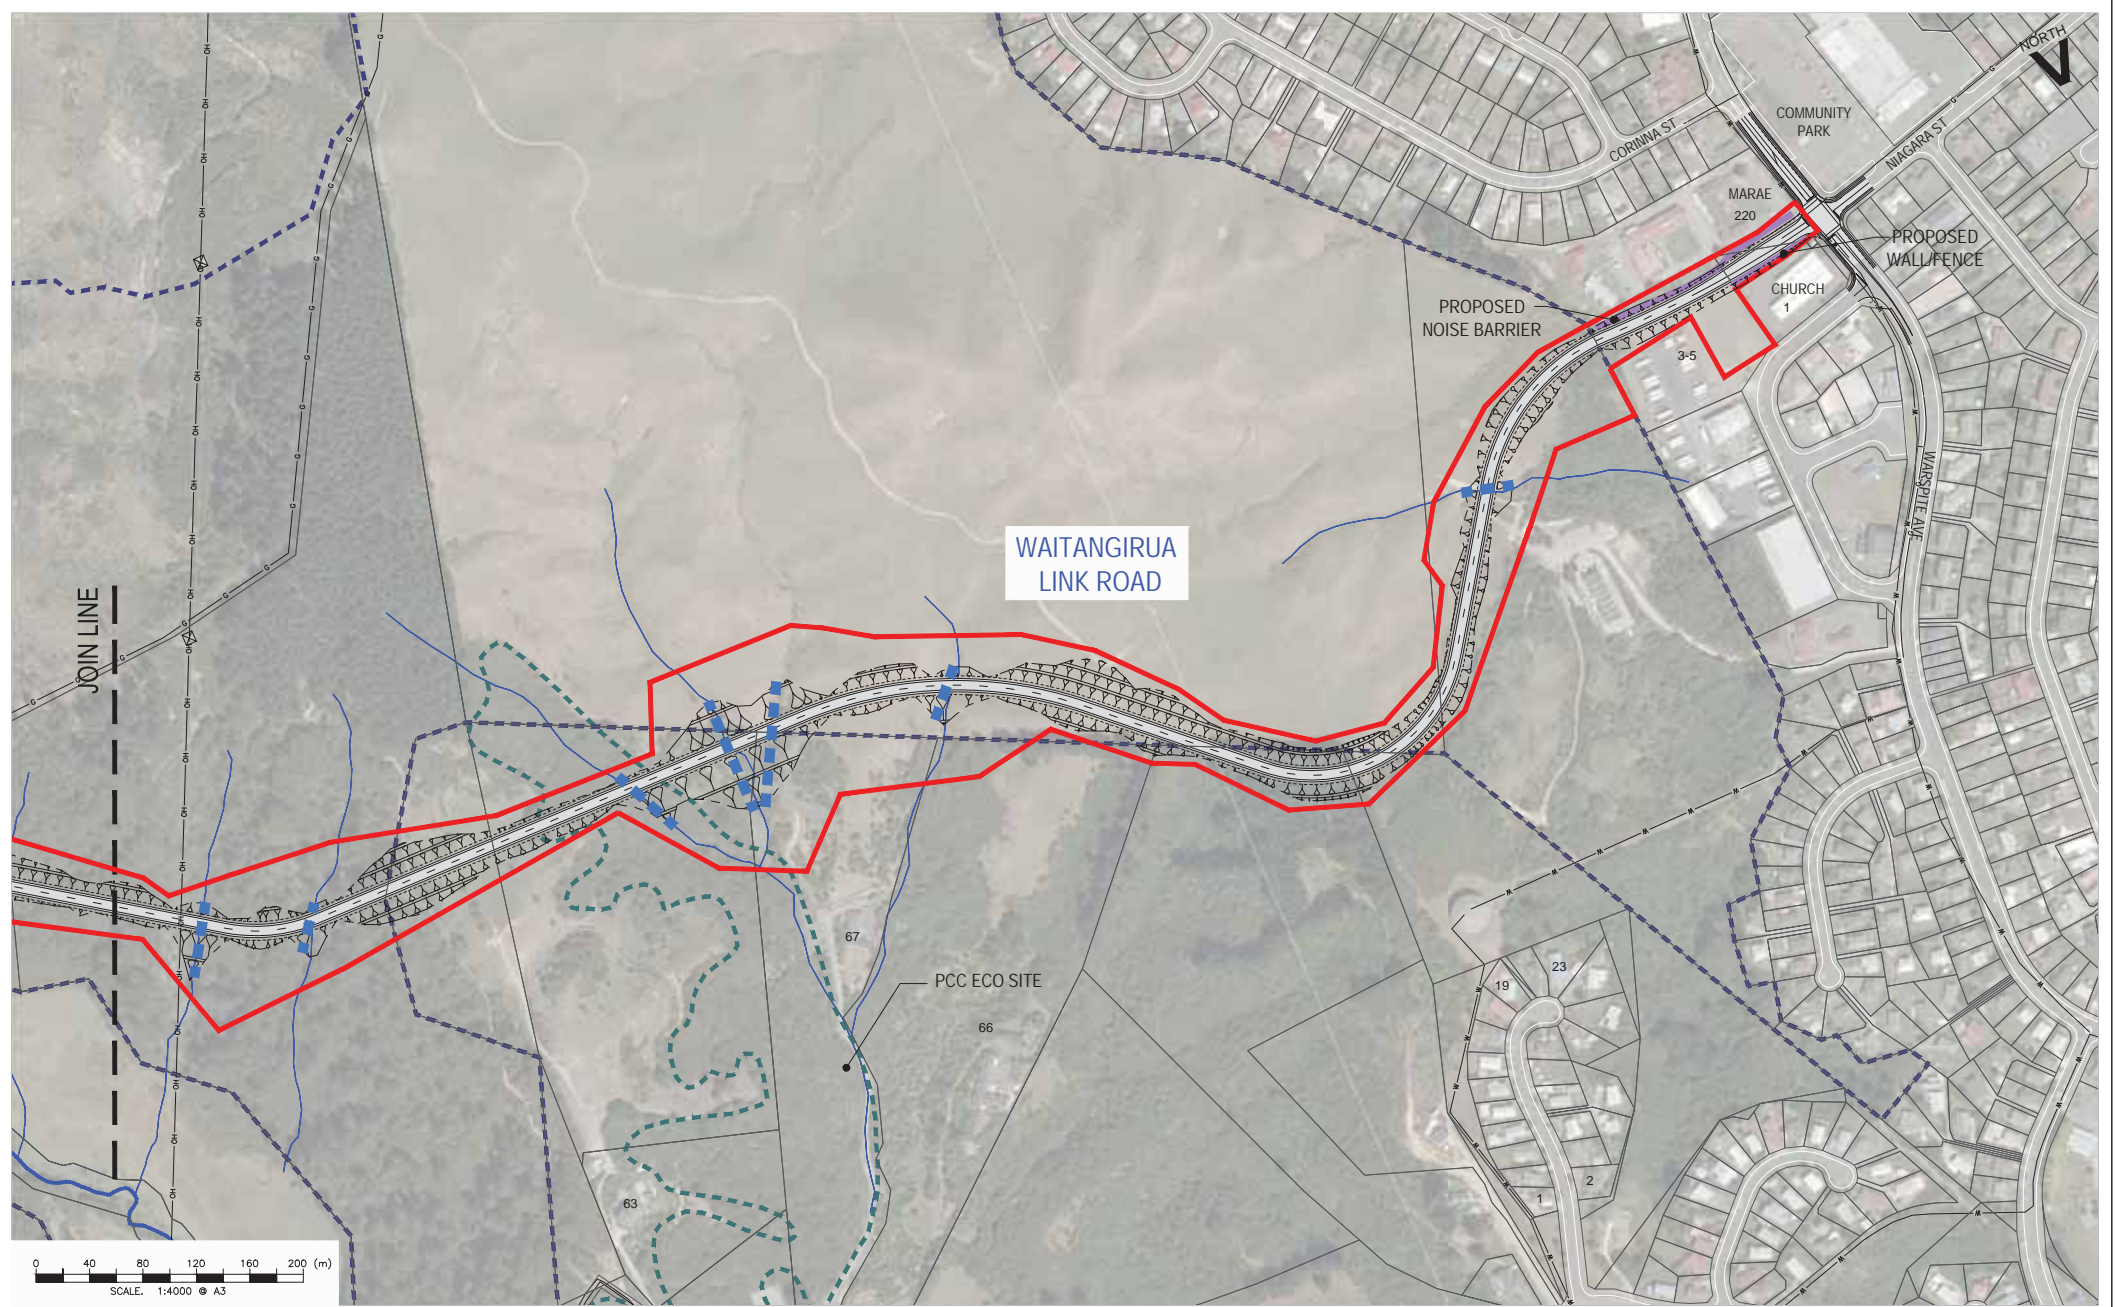




WAITANGIRUA
LINK ROAD

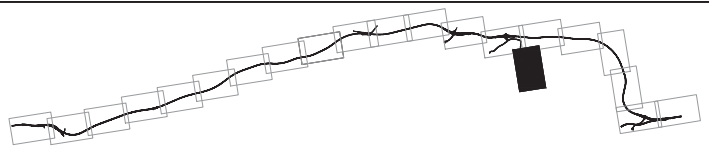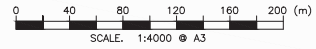

Revision	Amendment	Approved	Date
B	MINOR AMENDMENTS	MAE	07/2011
A	ISSUED FOR EPA REVIEW	MAE	04/2011






Project.	TRANSMISSION GULLY PROJECT		
Title.	Volume 4 - Plan Set Road Layout Plan Sheet 15 of 21		
Status.	For Consenting		
Sheet No.	GM15	Version No.	B

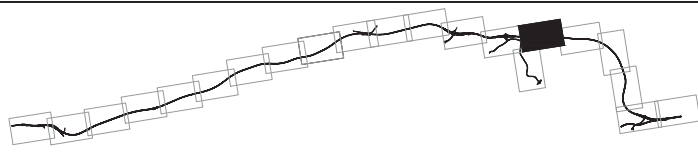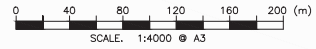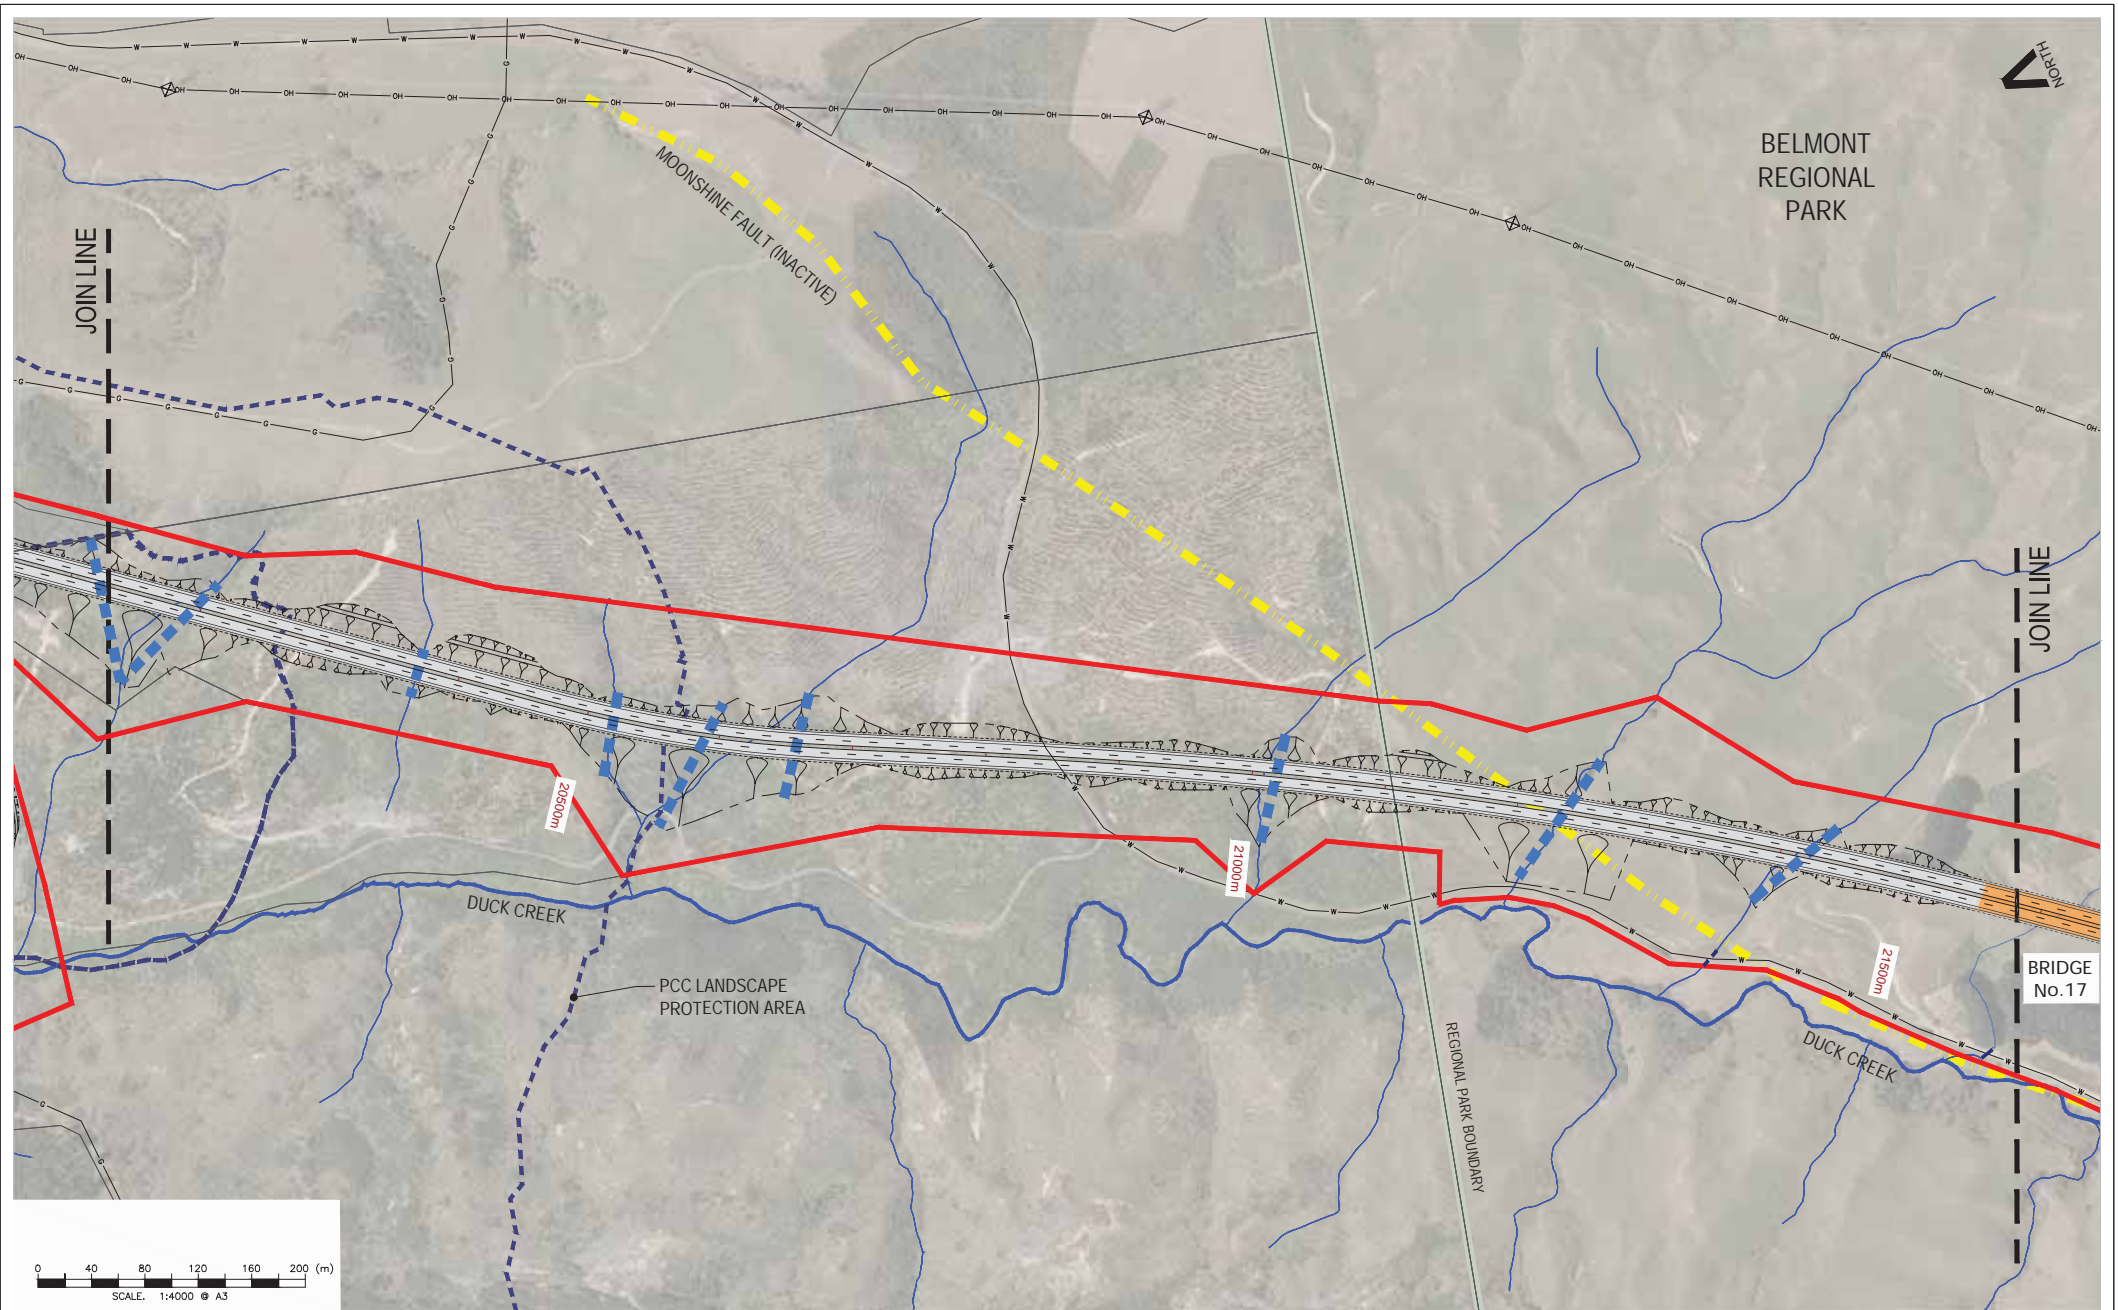

B	MINOR AMENDMENTS	MAE	07/2011
A	ISSUED FOR EPA REVIEW	MAE	04/2011
Revision	Amendment	Approved	Date






Project	TRANSMISSION GULLY PROJECT		
Title	Volume 4 - Plan Set Road Layout Plan Sheet 16 of 21		
Status	For Consenting		
Sheet No.	GM16	Version No.	B

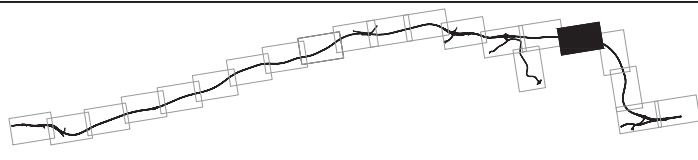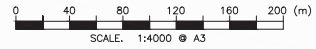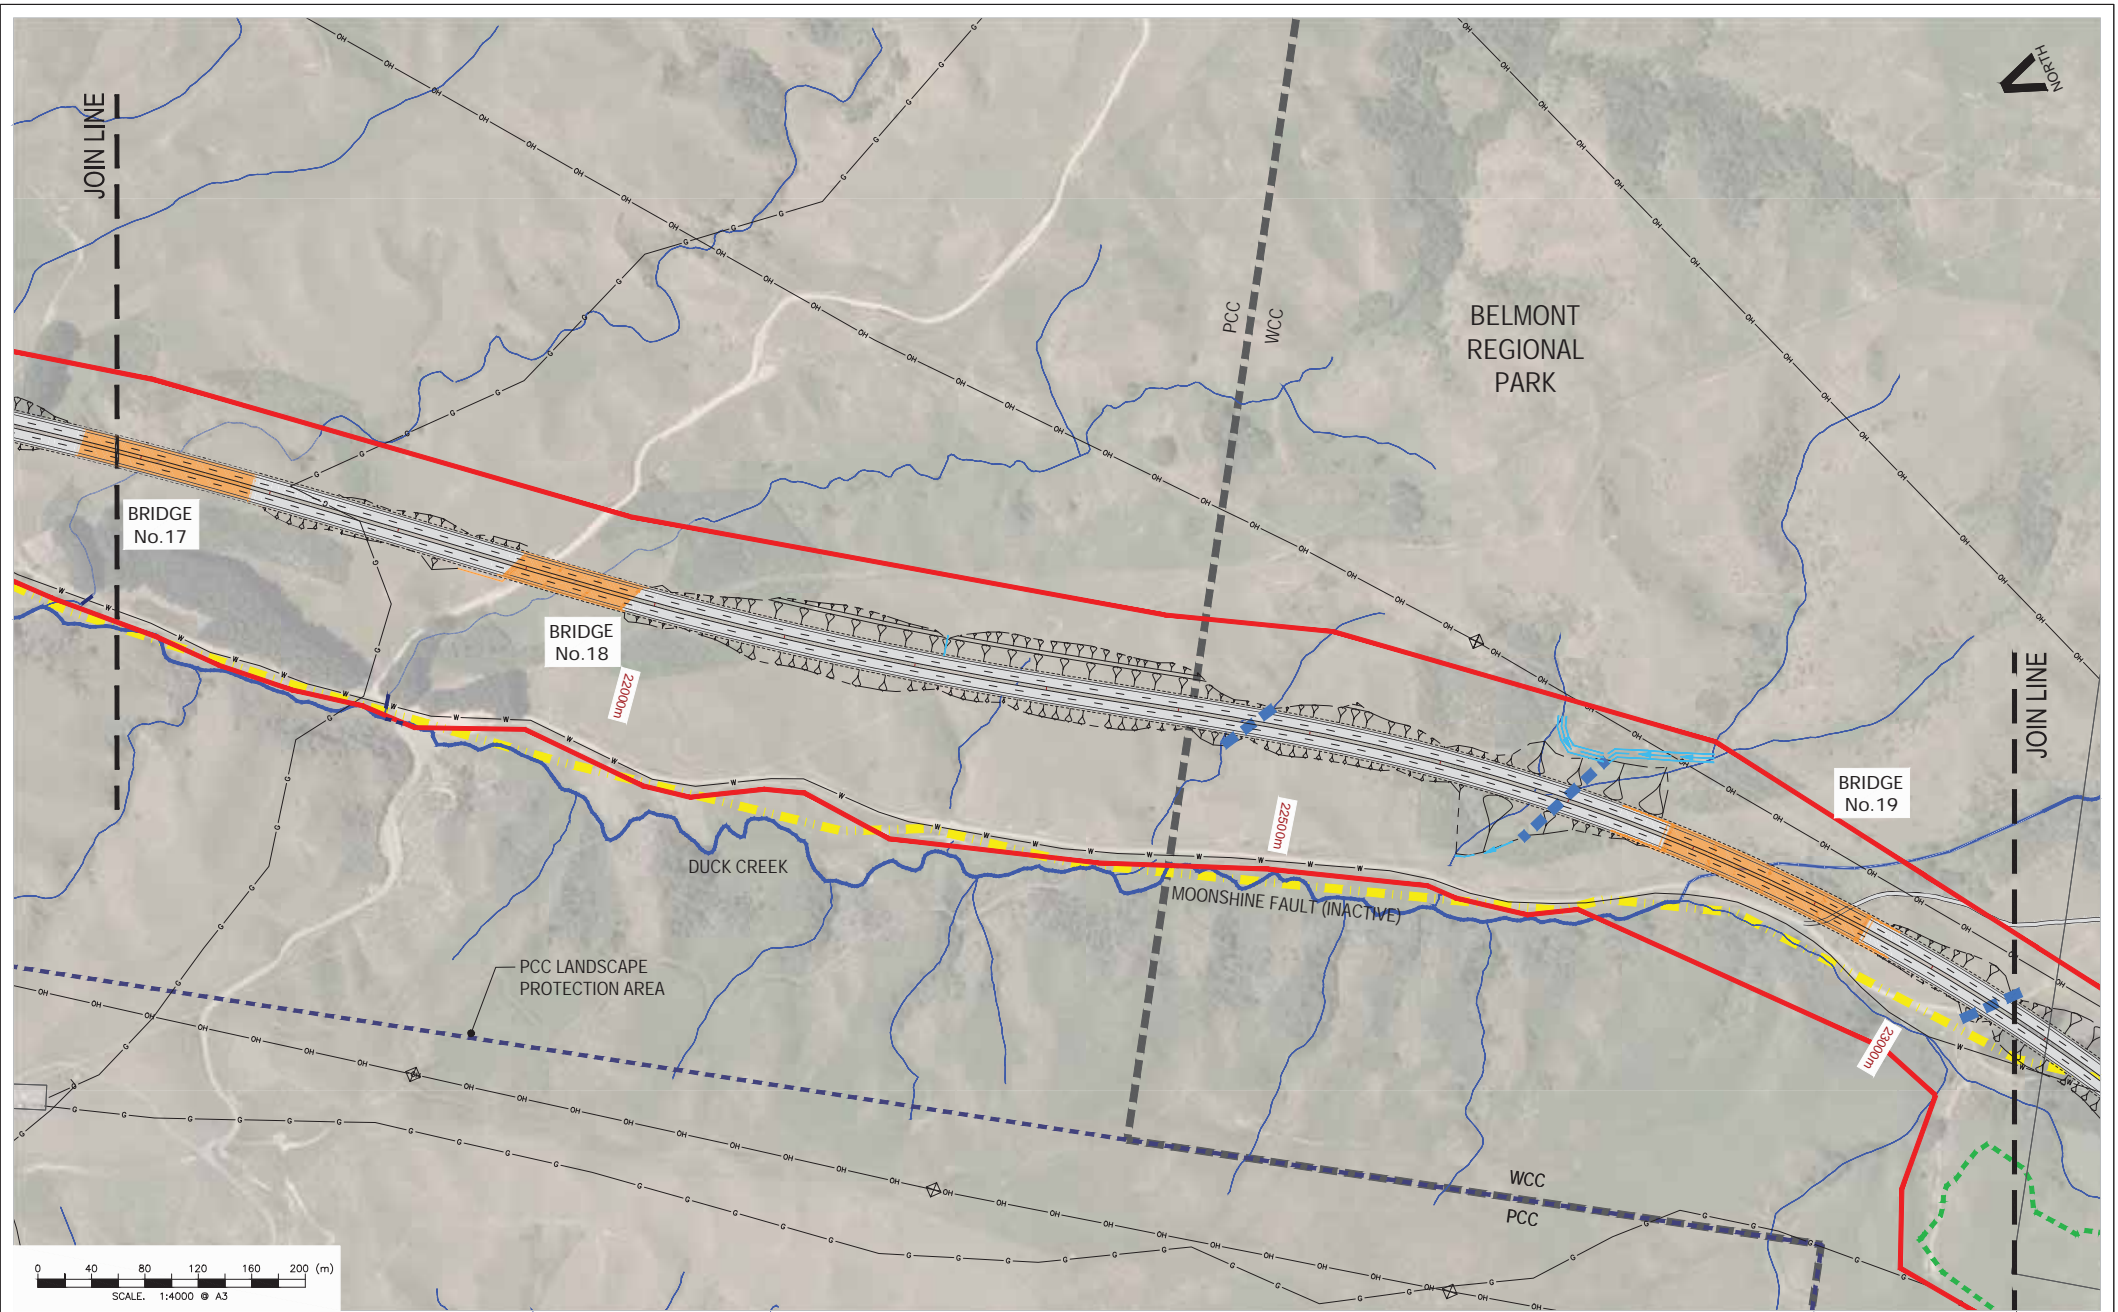

B	MINOR AMENDMENTS	MAE	07/2011
A	ISSUED FOR EPA REVIEW	MAE	04/2011
Revision	Amendment	Approved	Date





Project	TRANSMISSION GULLY PROJECT	
Title	Volume 4 - Plan Set Road Layout Plan Sheet 17 of 21	
Status	For Consenting	
Sheet No.	GM17	Version No. B

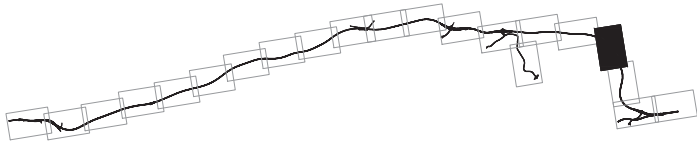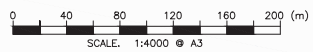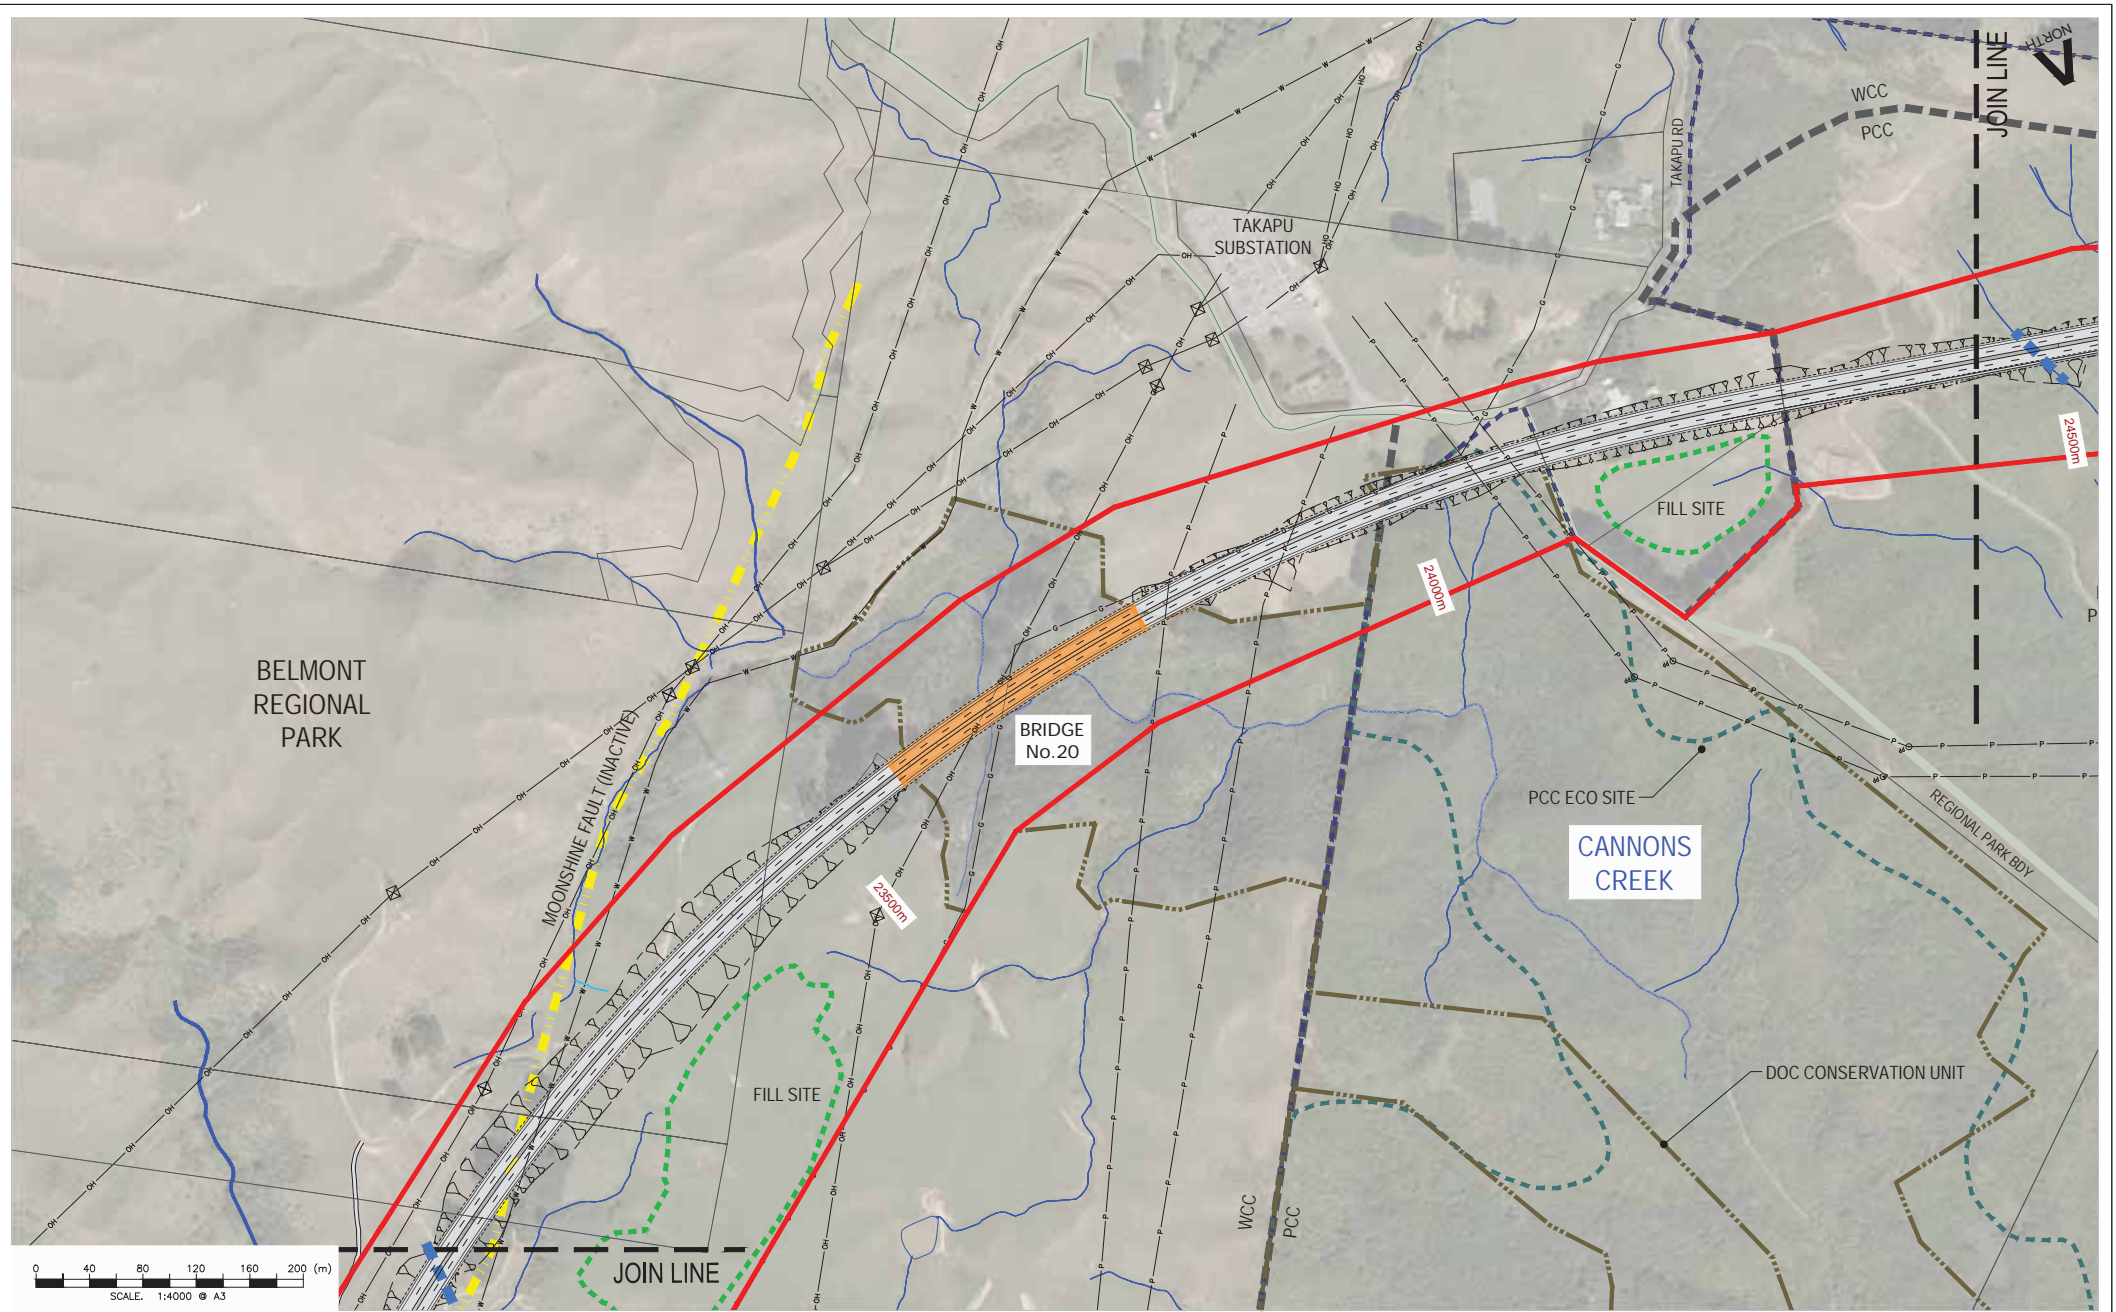

B	MINOR AMENDMENTS	MAE	07/2011
A	ISSUED FOR EPA REVIEW	MAE	04/2011
Revision	Amendment	Approved	Date






Project	TRANSMISSION GULLY PROJECT		
Title	Volume 4 - Plan Set Road Layout Plan Sheet 18 of 21		
Status	For Consenting		
Sheet No.	GM18	Version No.	B

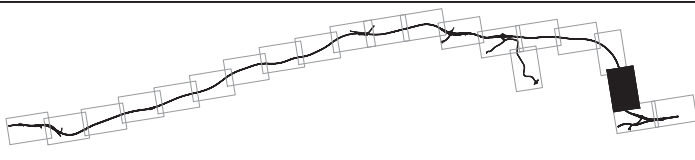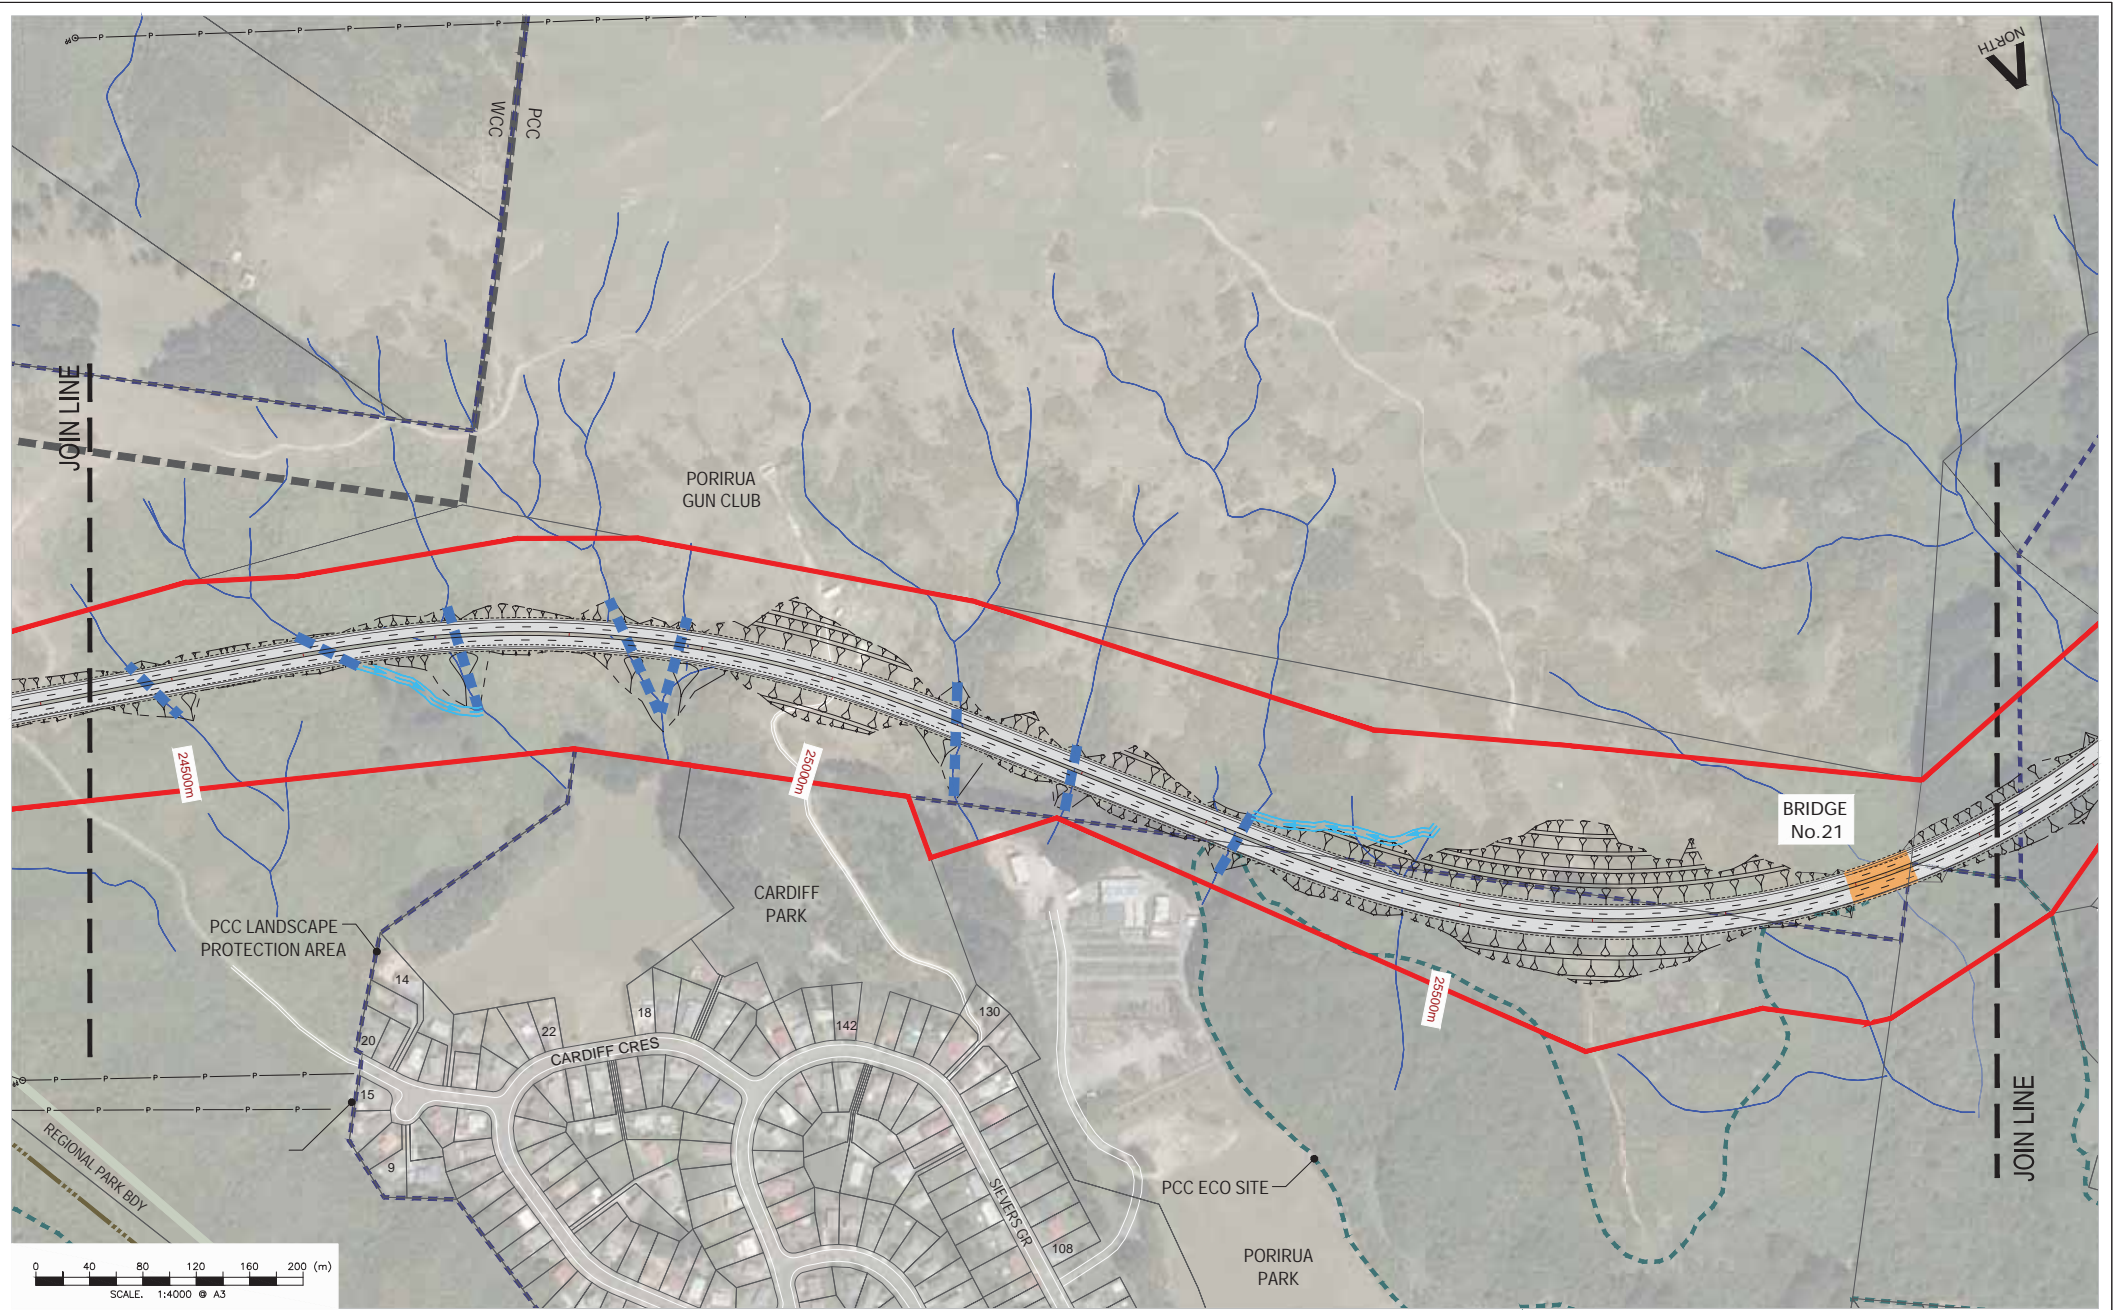

Revision	Amendment	MAE	Date
B	MINOR AMENDMENTS	MAE	07/2011
A	ISSUED FOR EPA REVIEW	MAE	04/2011






Project: TRANSMISSION GULLY PROJECT		Status: For Consenting
Title: Volume 4 - Plan Set Road Layout Plan Sheet 19 of 21		Sheet No. GM19 Version No. B

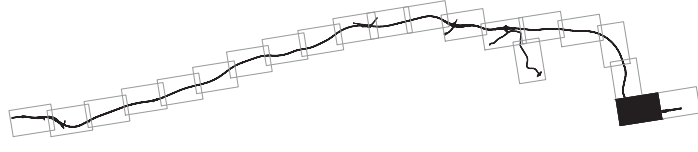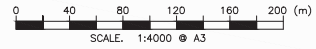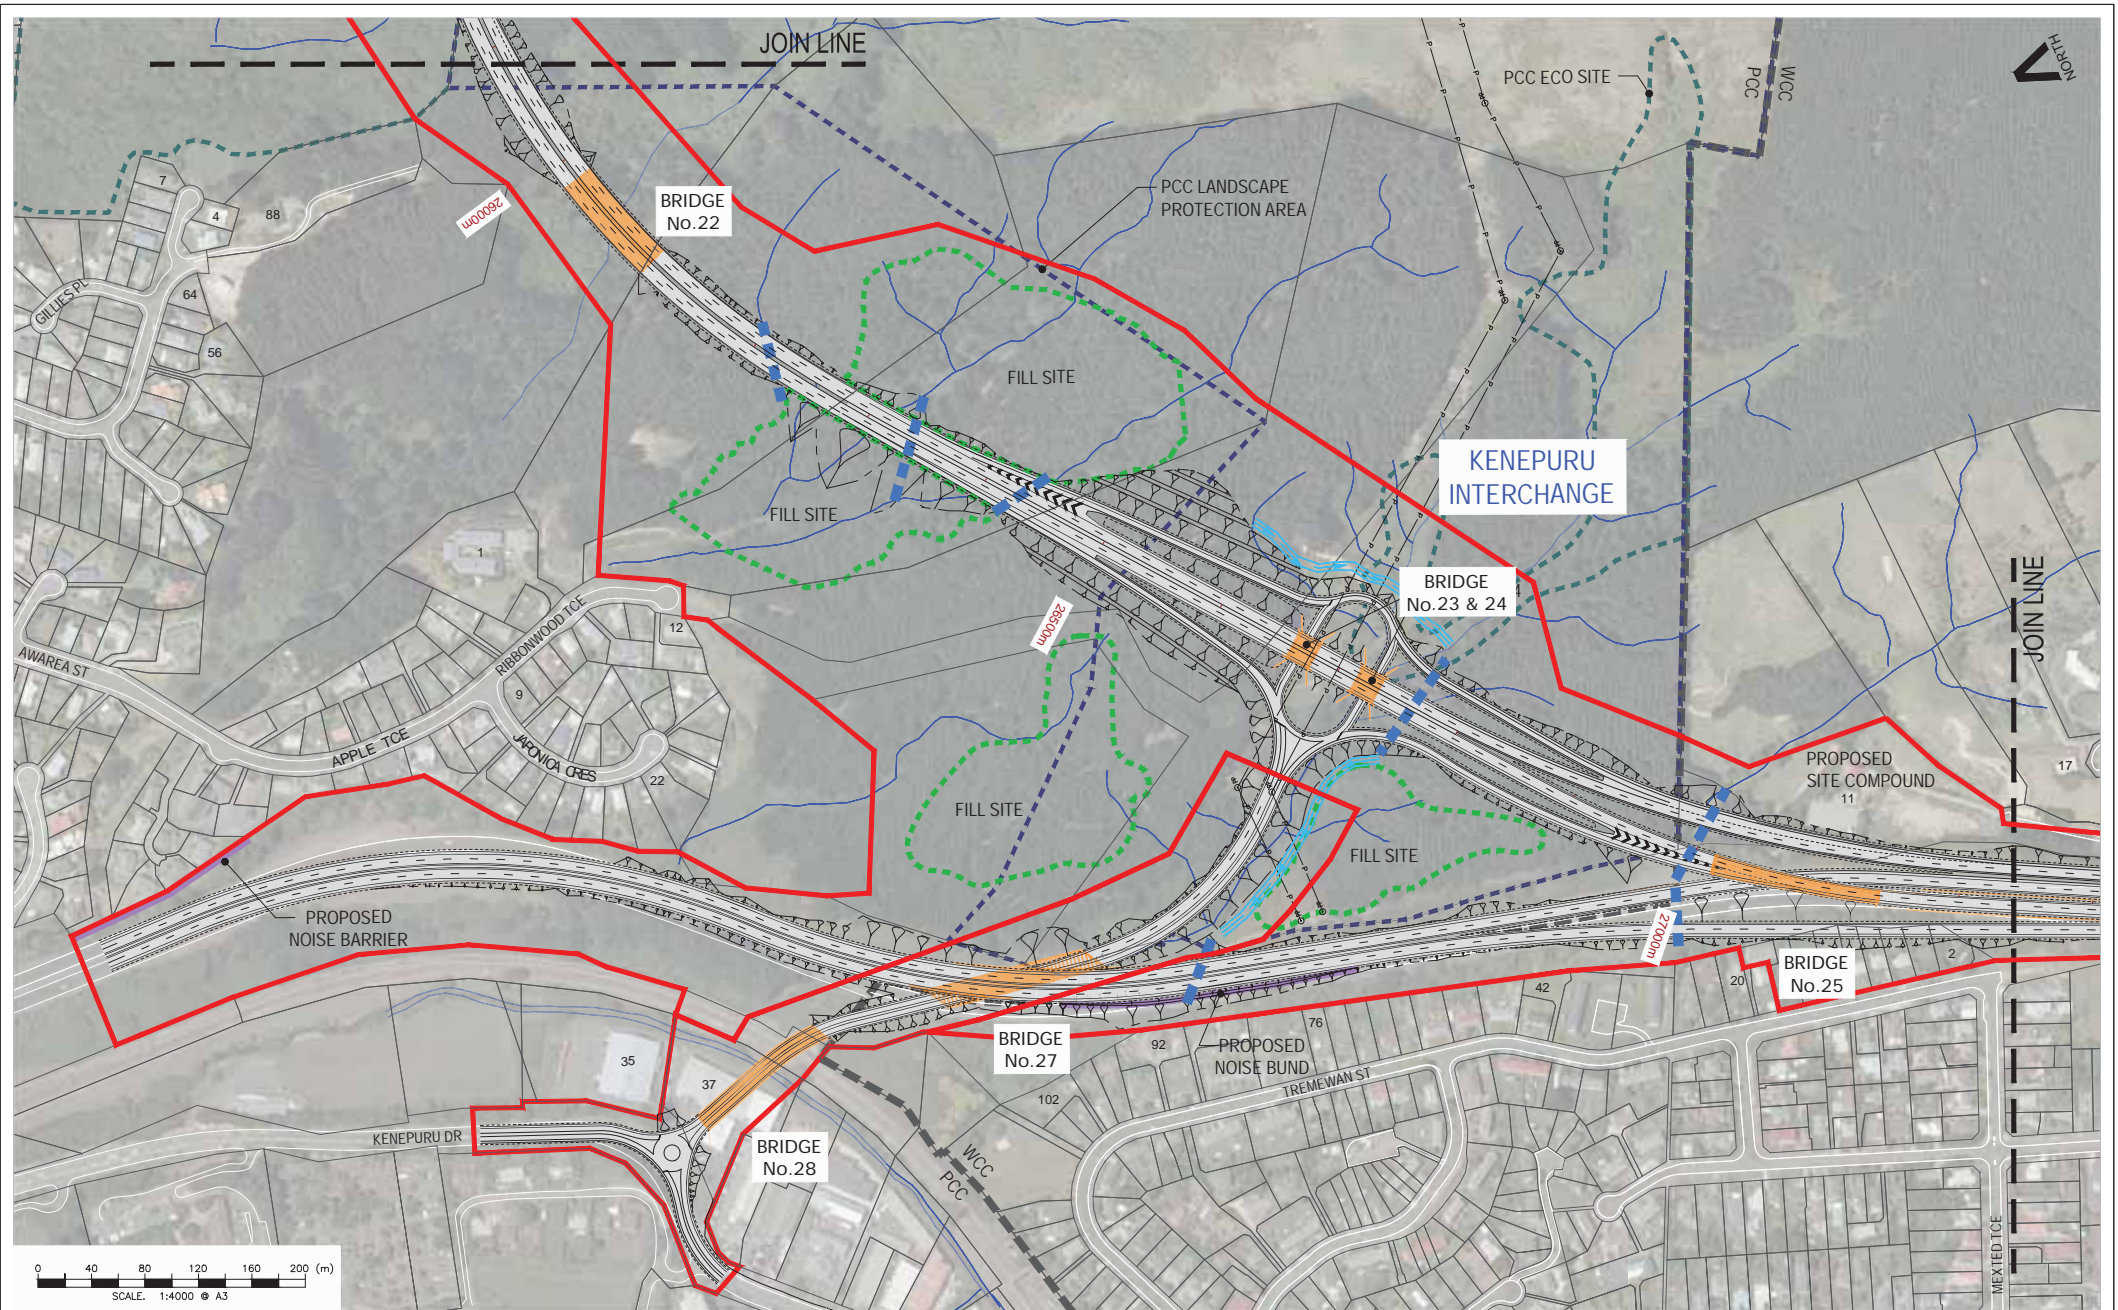

B	MINOR AMENDMENTS	MAE	07/2011
A	ISSUED FOR EPA REVIEW	MAE	04/2011
Revision	Amendment	Approved	Date



Project.	TRANSMISSION GULLY PROJECT		
Title.	Volume 4 - Plan Set Road Layout Plan Sheet 20 of 21		
Status.	For Consenting		
Sheet, No.	GM20	Version No.	B

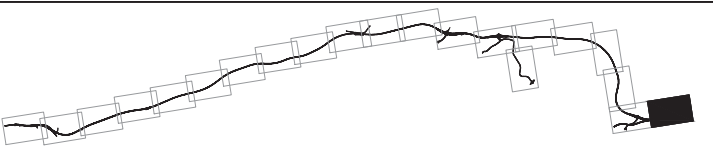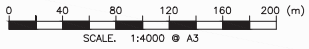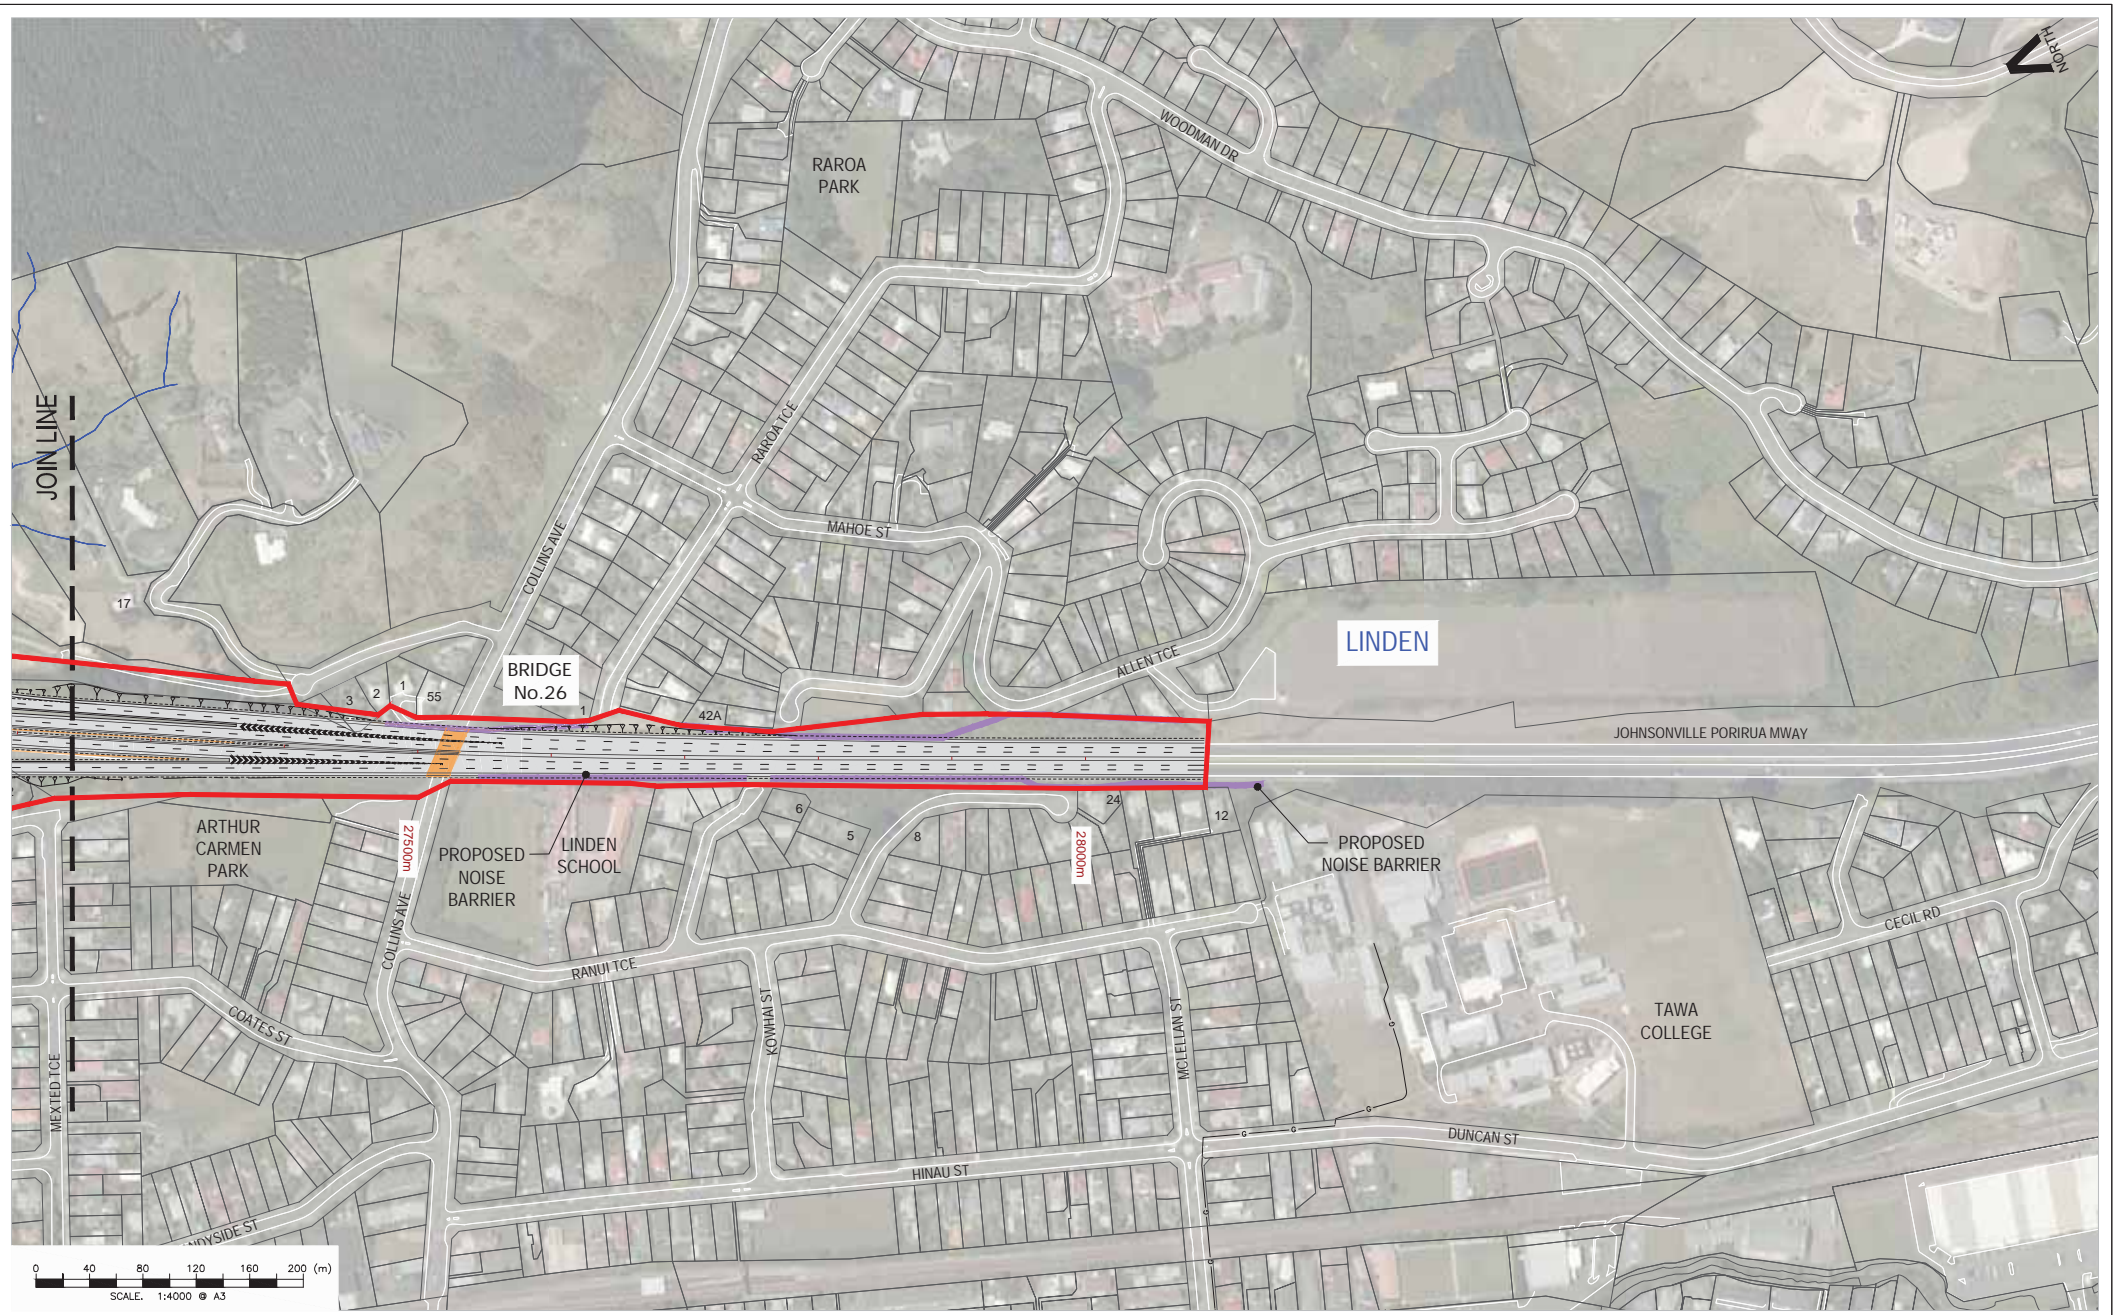

B	MINOR AMENDMENTS	MAE	07/2011
A	ISSUED FOR EPA REVIEW	MAE	04/2011
Revision	Amendment	Approved	Date



Project.	TRANSMISSION GULLY PROJECT		
Title.	Volume 4 - Plan Set Road Layout Plan Sheet 21 of 21		
Status.	For Consenting		
Sheet No.	GM21	Version No.	B