


Project.	
TRANSMISSION GULLY PR	OJECT

<sup>le.</sup> Volume 4 - Plan Set	Status.	For (
Transmission Line Relocation Project	Sheet. No.	
Long Section - Sheet 1of 6	'	$TP^{\cdot}$

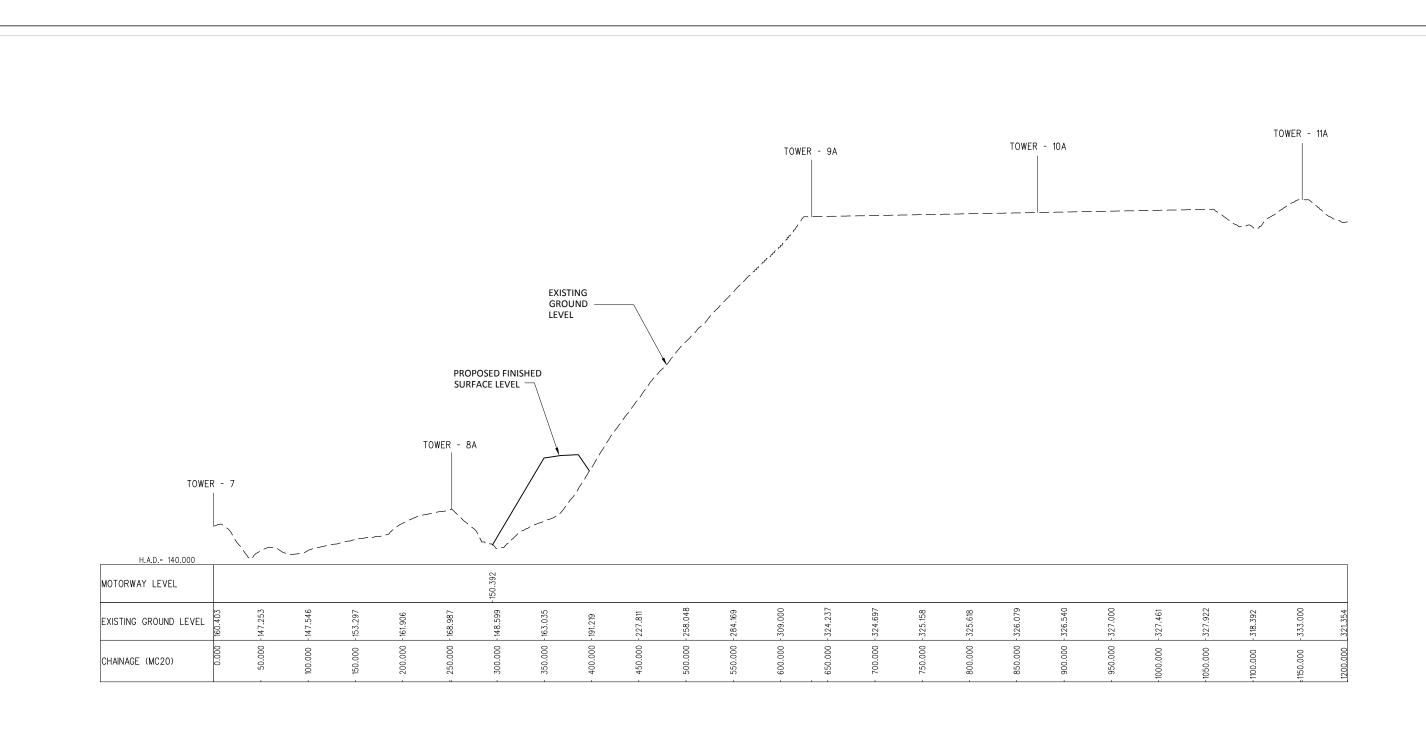





Project.	
TRANSMISSION GU	ILLY PROJECT

Title. Volume 4 - Plan Set
Transmission Line Relocation Project
Long Section - Sheet 2 of 6


Status. For Consenting
Sheet. No. Version No.


TP14 A

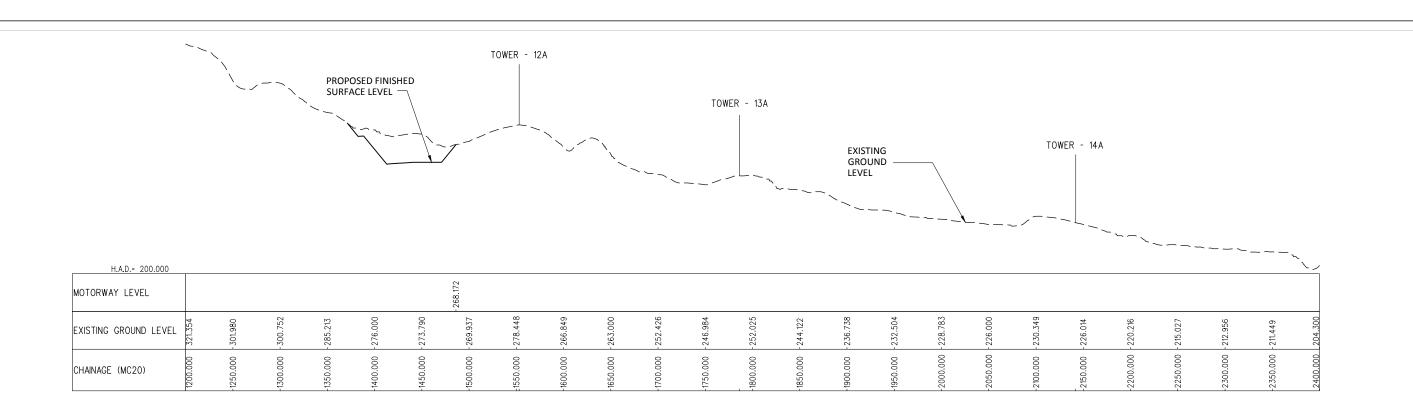

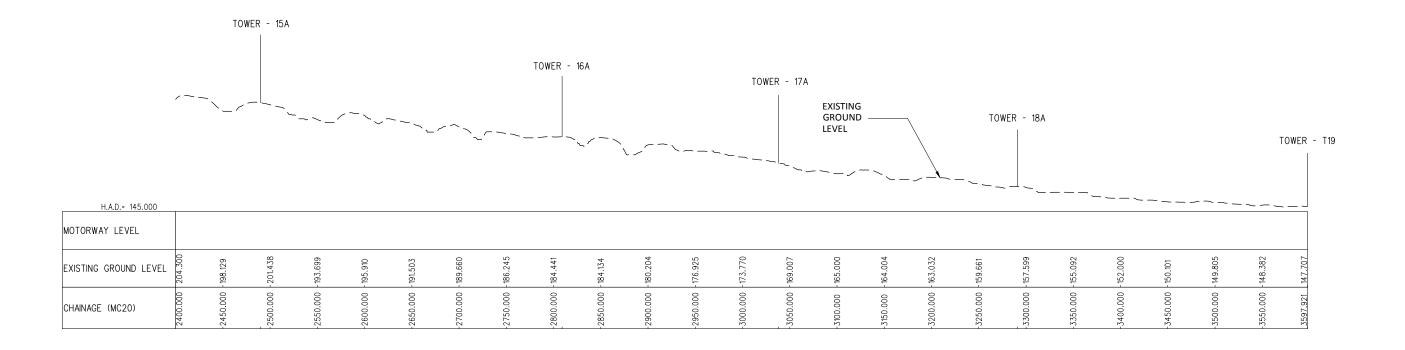

					TRANSMISSION GULLY PROJE	СТ	
				TRANSPOWER	Volume 4 - Plan Set Transmission Line Relocation Project	Status. For Consent	ting 'ersion No.
Revision	Amendment	Approved	Date		Long Section - Sheet 3 of 6	TP15	Α

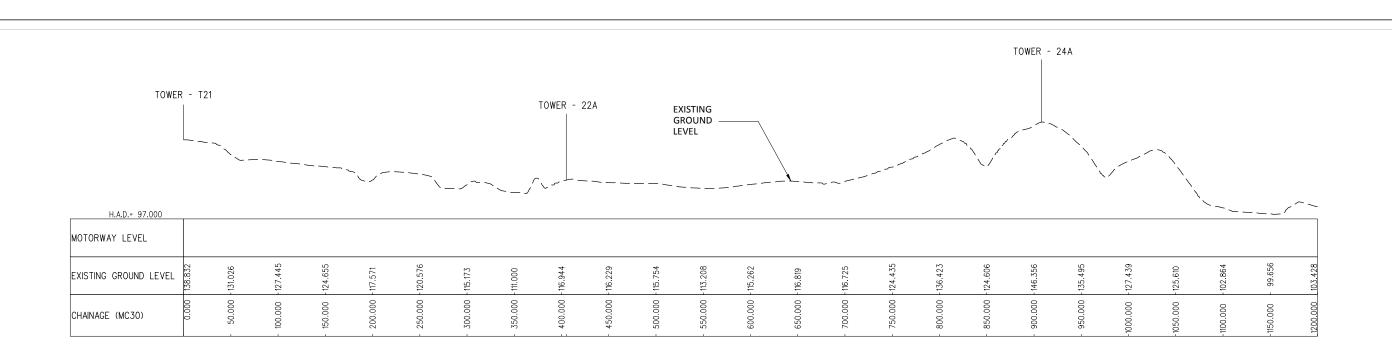


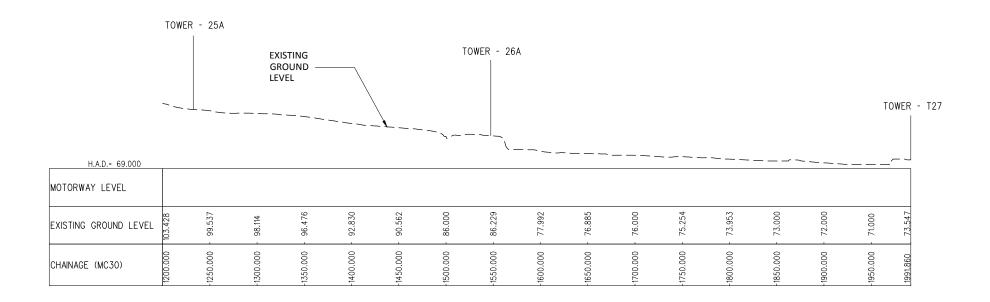

	TRANSP
--	--------

Project.
TRANSMISSION GULLY PROJECT


Title.	™ Volume 4 - Plan Set				
	Transmission Line Relocation Project				
	Long Section - Sheet 4 of 6				

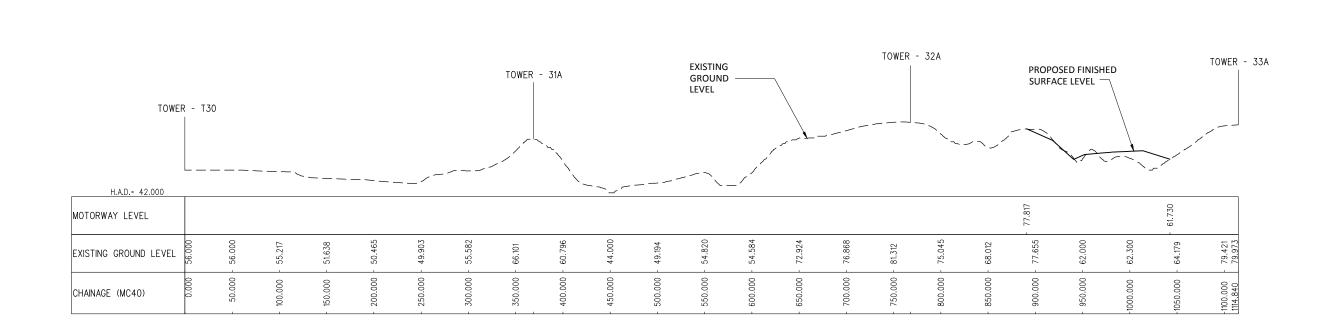


				TRANSPOWER
				The Australian of Property and the South Control of
Revision	Amendment	Approved	Date	

Project.
TRANSMISSION GULLY PROJECT
IRANSINISSION GULLI PRUJECT

Volume 4 - Plan Set
Transmission Line Relocation Project
Long Section - Sheet 5 of 6

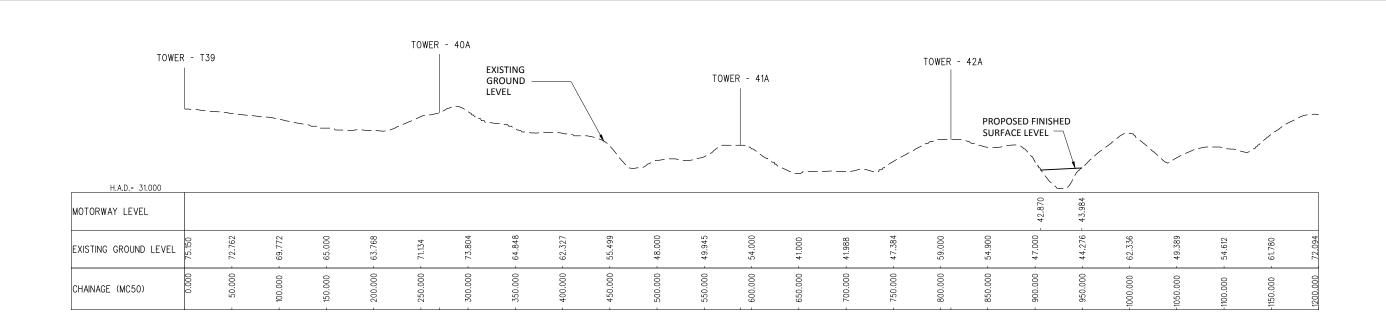

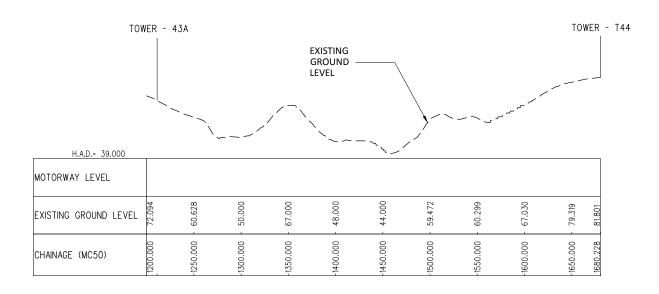

					Project.
					´
				TRANSPOWER	Title. \
					V0
					Tra
Dovision	Amandment	Approved	Data		Lor

Till	Status
TRANSMISSION GULLY PROJE	СТ

Volume 4 - Plan Set
Transmission Line Relocation Project
Long Section - Sheet 6 of 6

Sheet. No.

TP18

Sheet No.

A

Sheet No.