

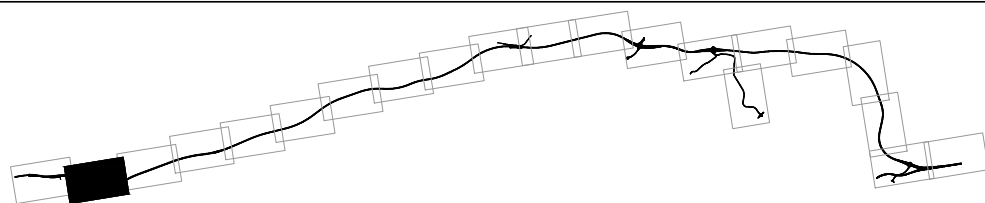


Revision	Amendment	Approved	Date

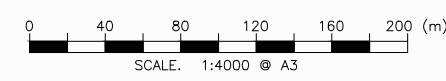



Project.		TRANSMISSION GULLY PROJECT	
Title.		Volume 4 - Plan Set Transmission Line Relocation Project Plan - Sheet 1 of 12	
Status.	For Consenting		
Sheet No.	TP01	Version No.	A

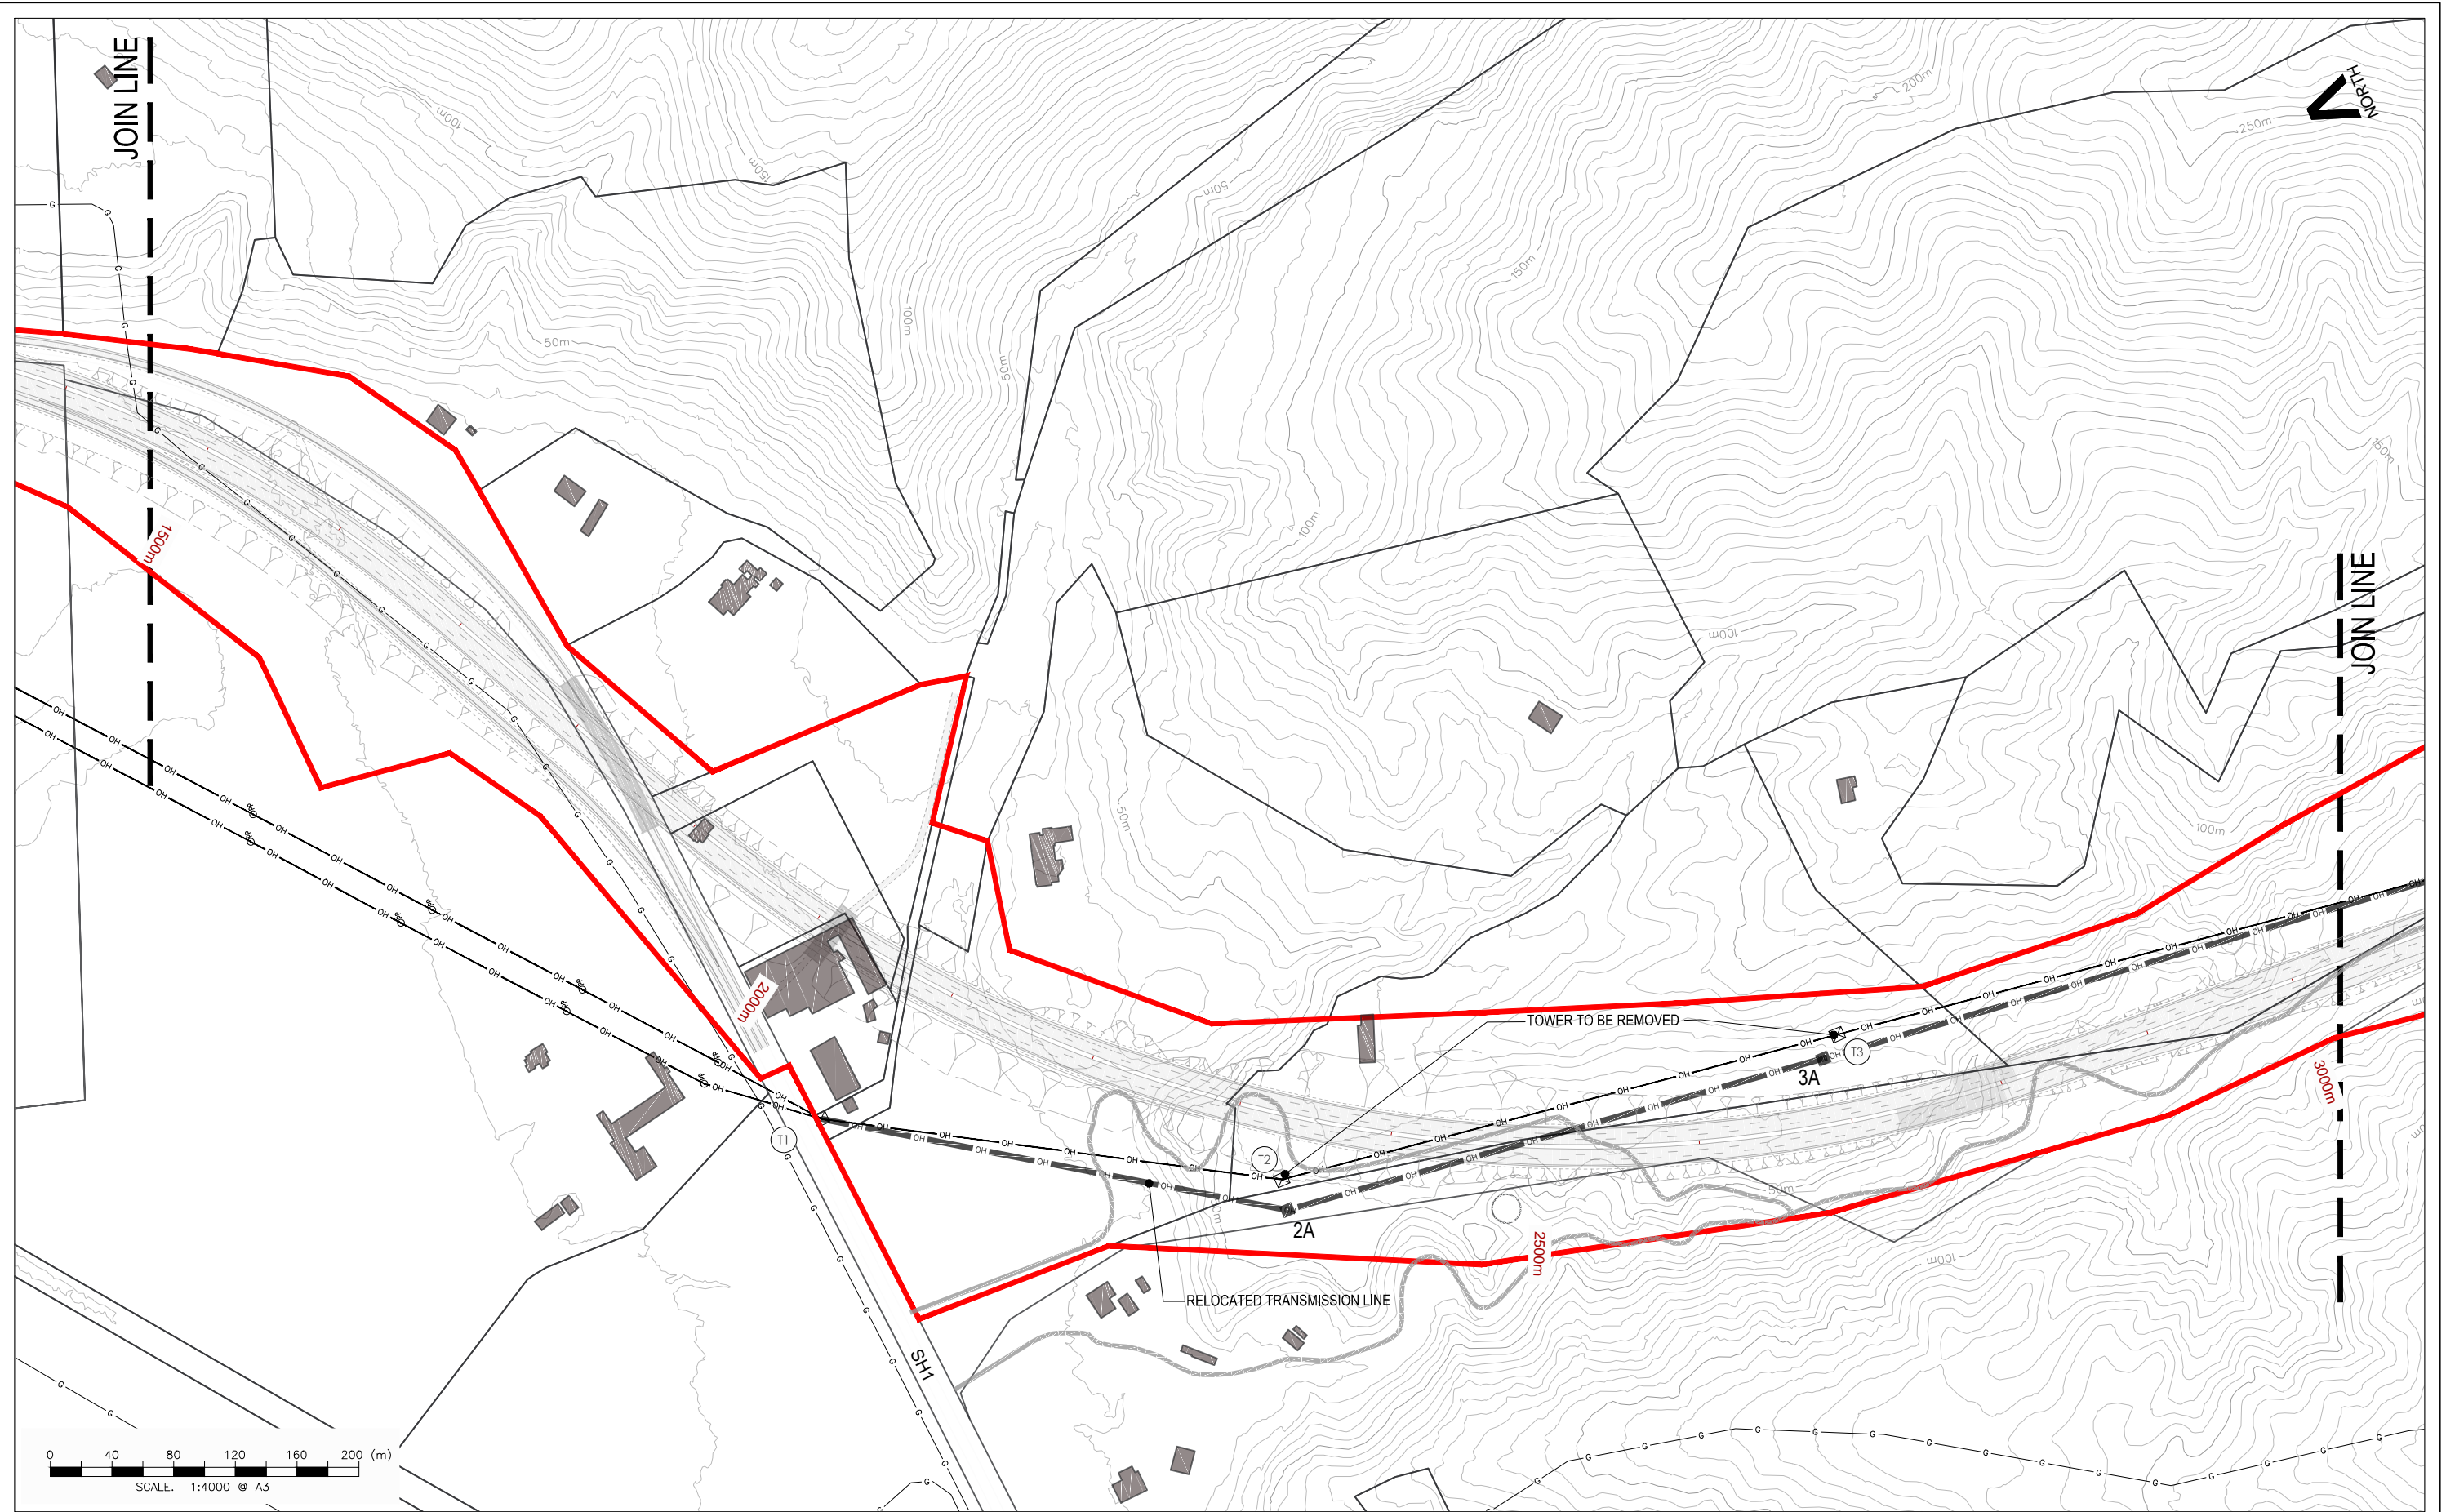

Revision	Amendment	Approved	Date





Project.		TRANSMISSION GULLY PROJECT	
Title.		Volume 4 - Plan Set Transmission Line Relocation Project Plan - Sheet 2 of 12	
Status.	For Consenting		
Sheet No.	TP02	Version No.	A

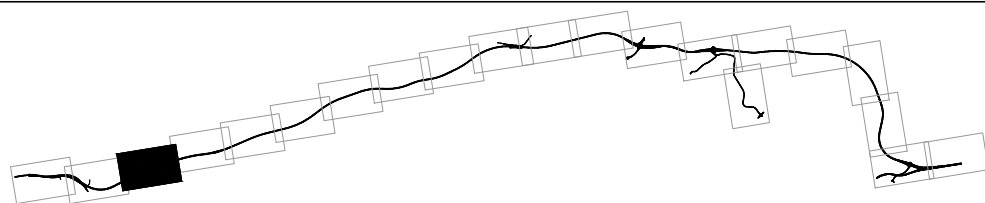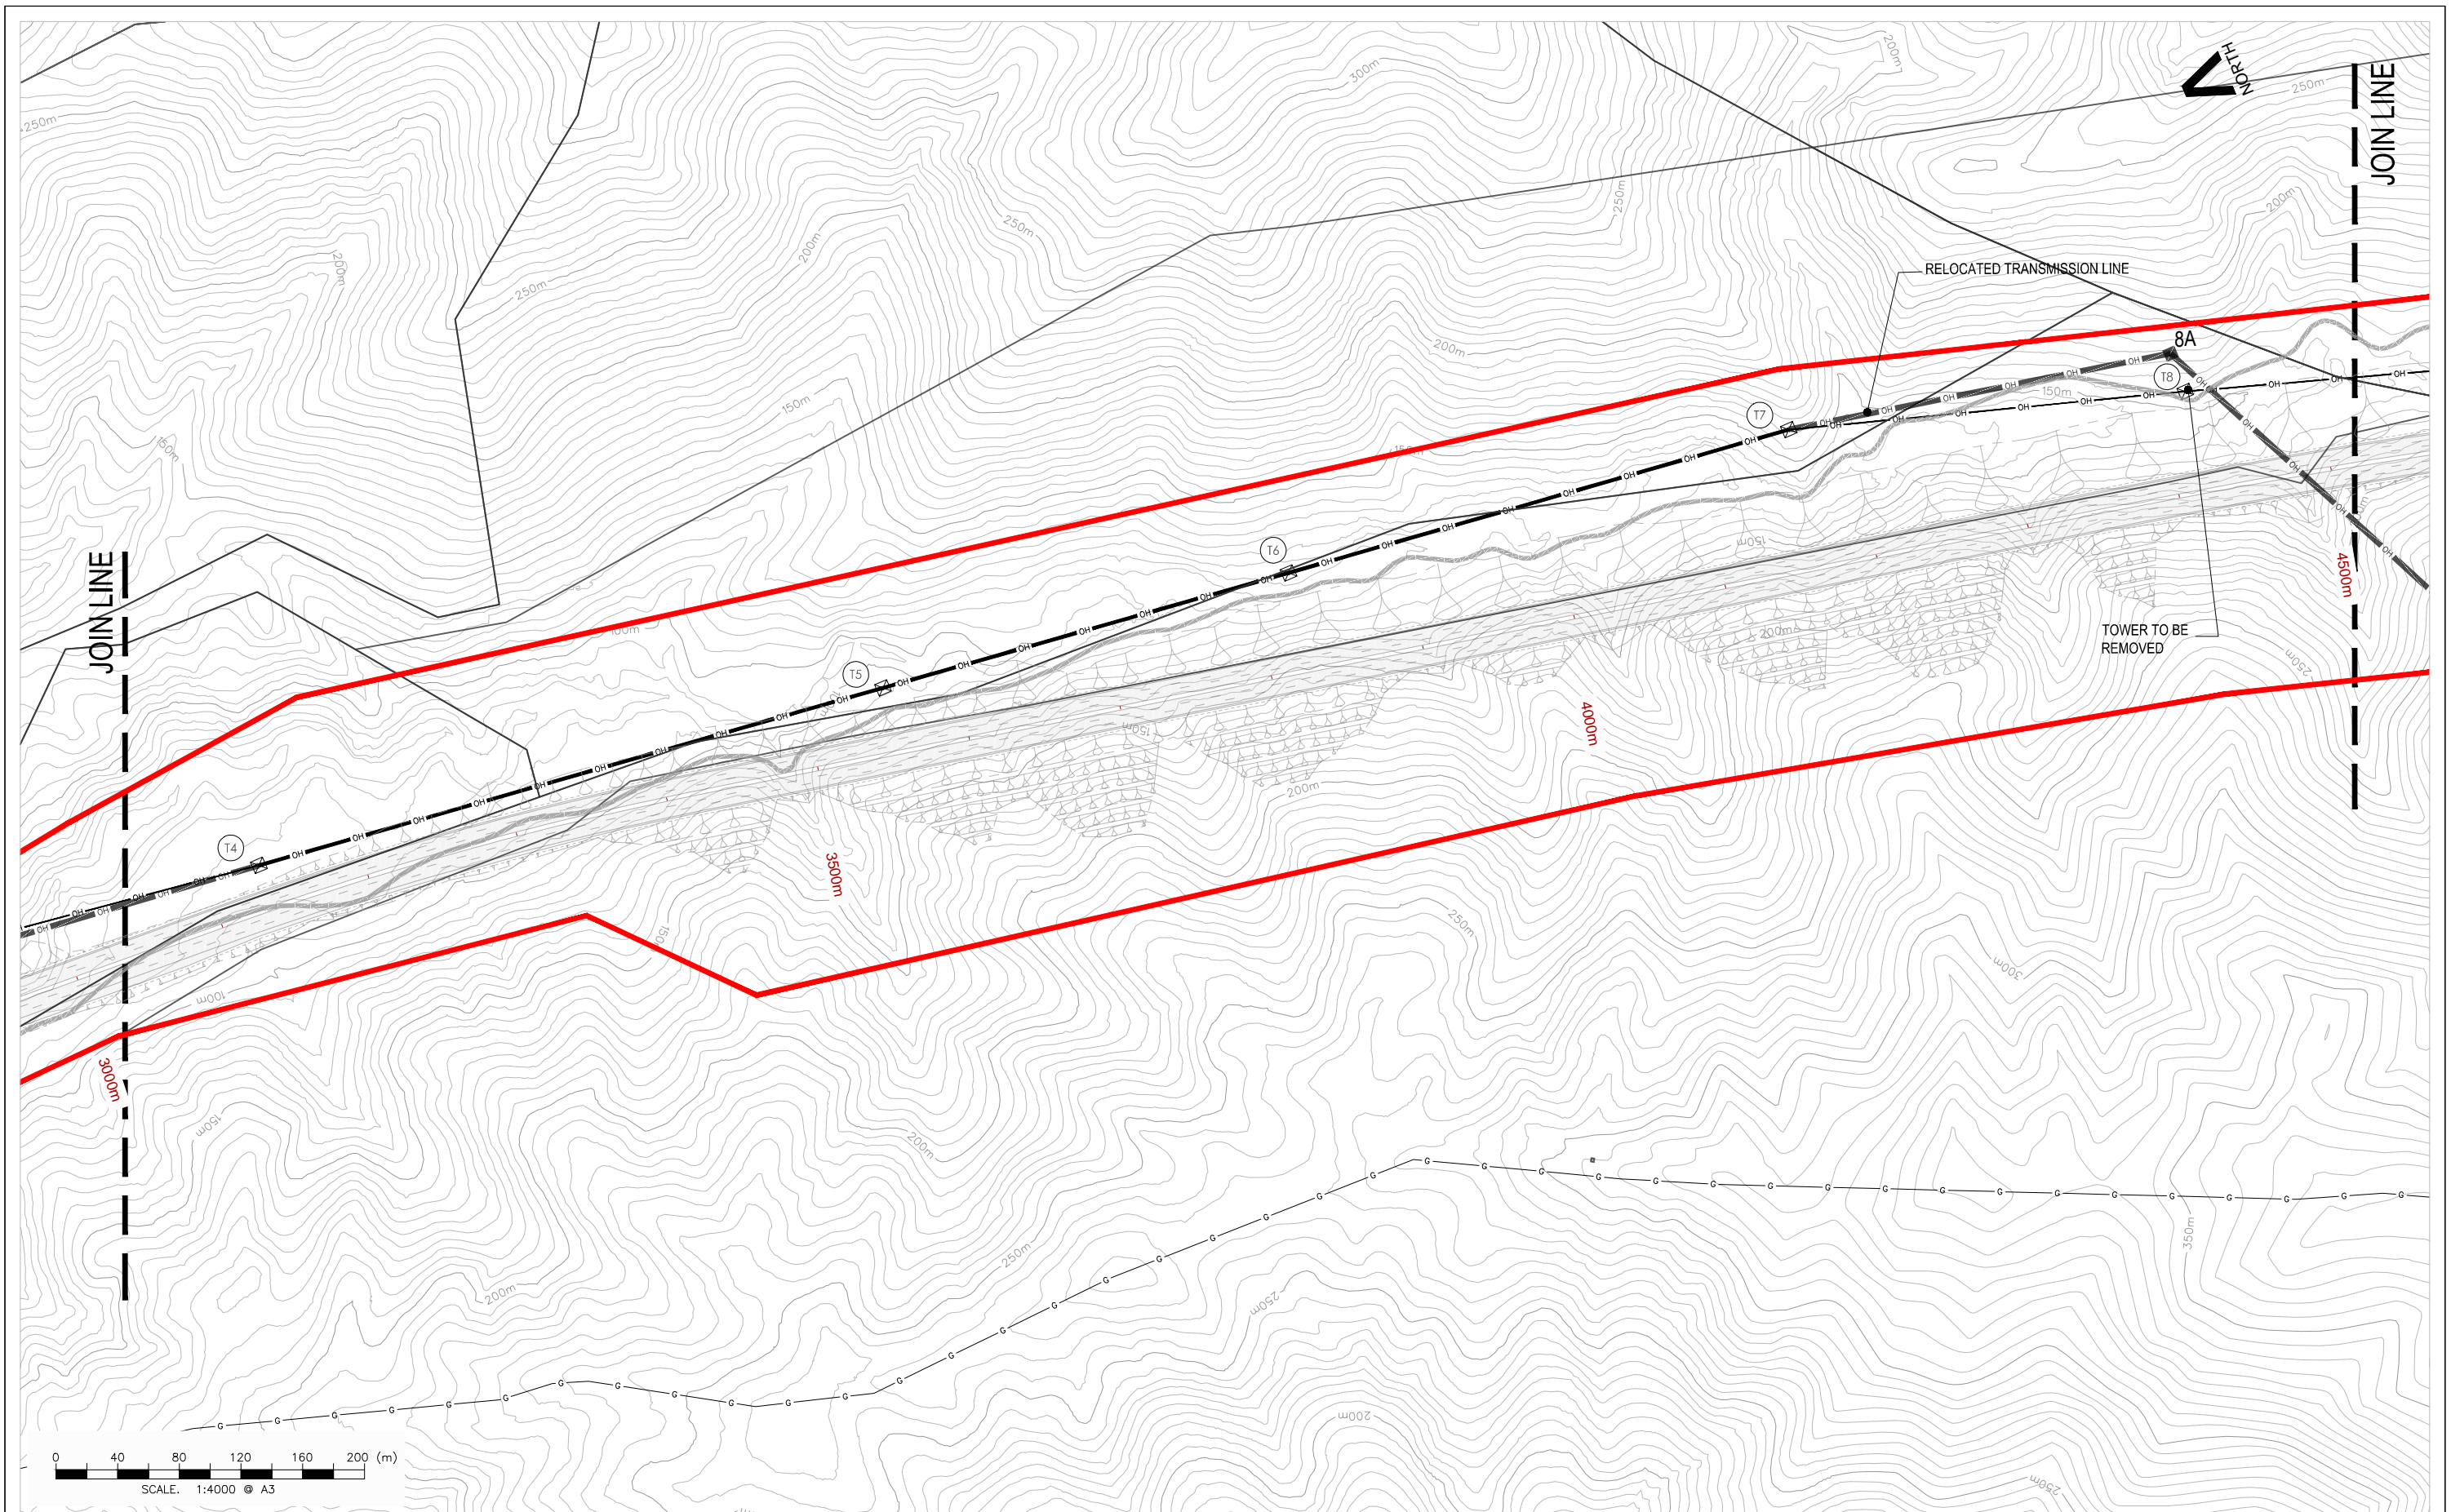

Revision	Amendment	Approved	Date



Project.		TRANSMISSION GULLY PROJECT	
Title.		Volume 4 - Plan Set Transmission Line Relocation Project Plan - Sheet 3 of 12	
Status.	For Consenting		Version No.
Sheet No.	TP03		A

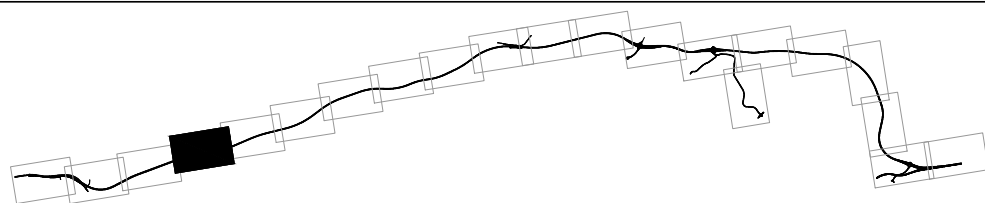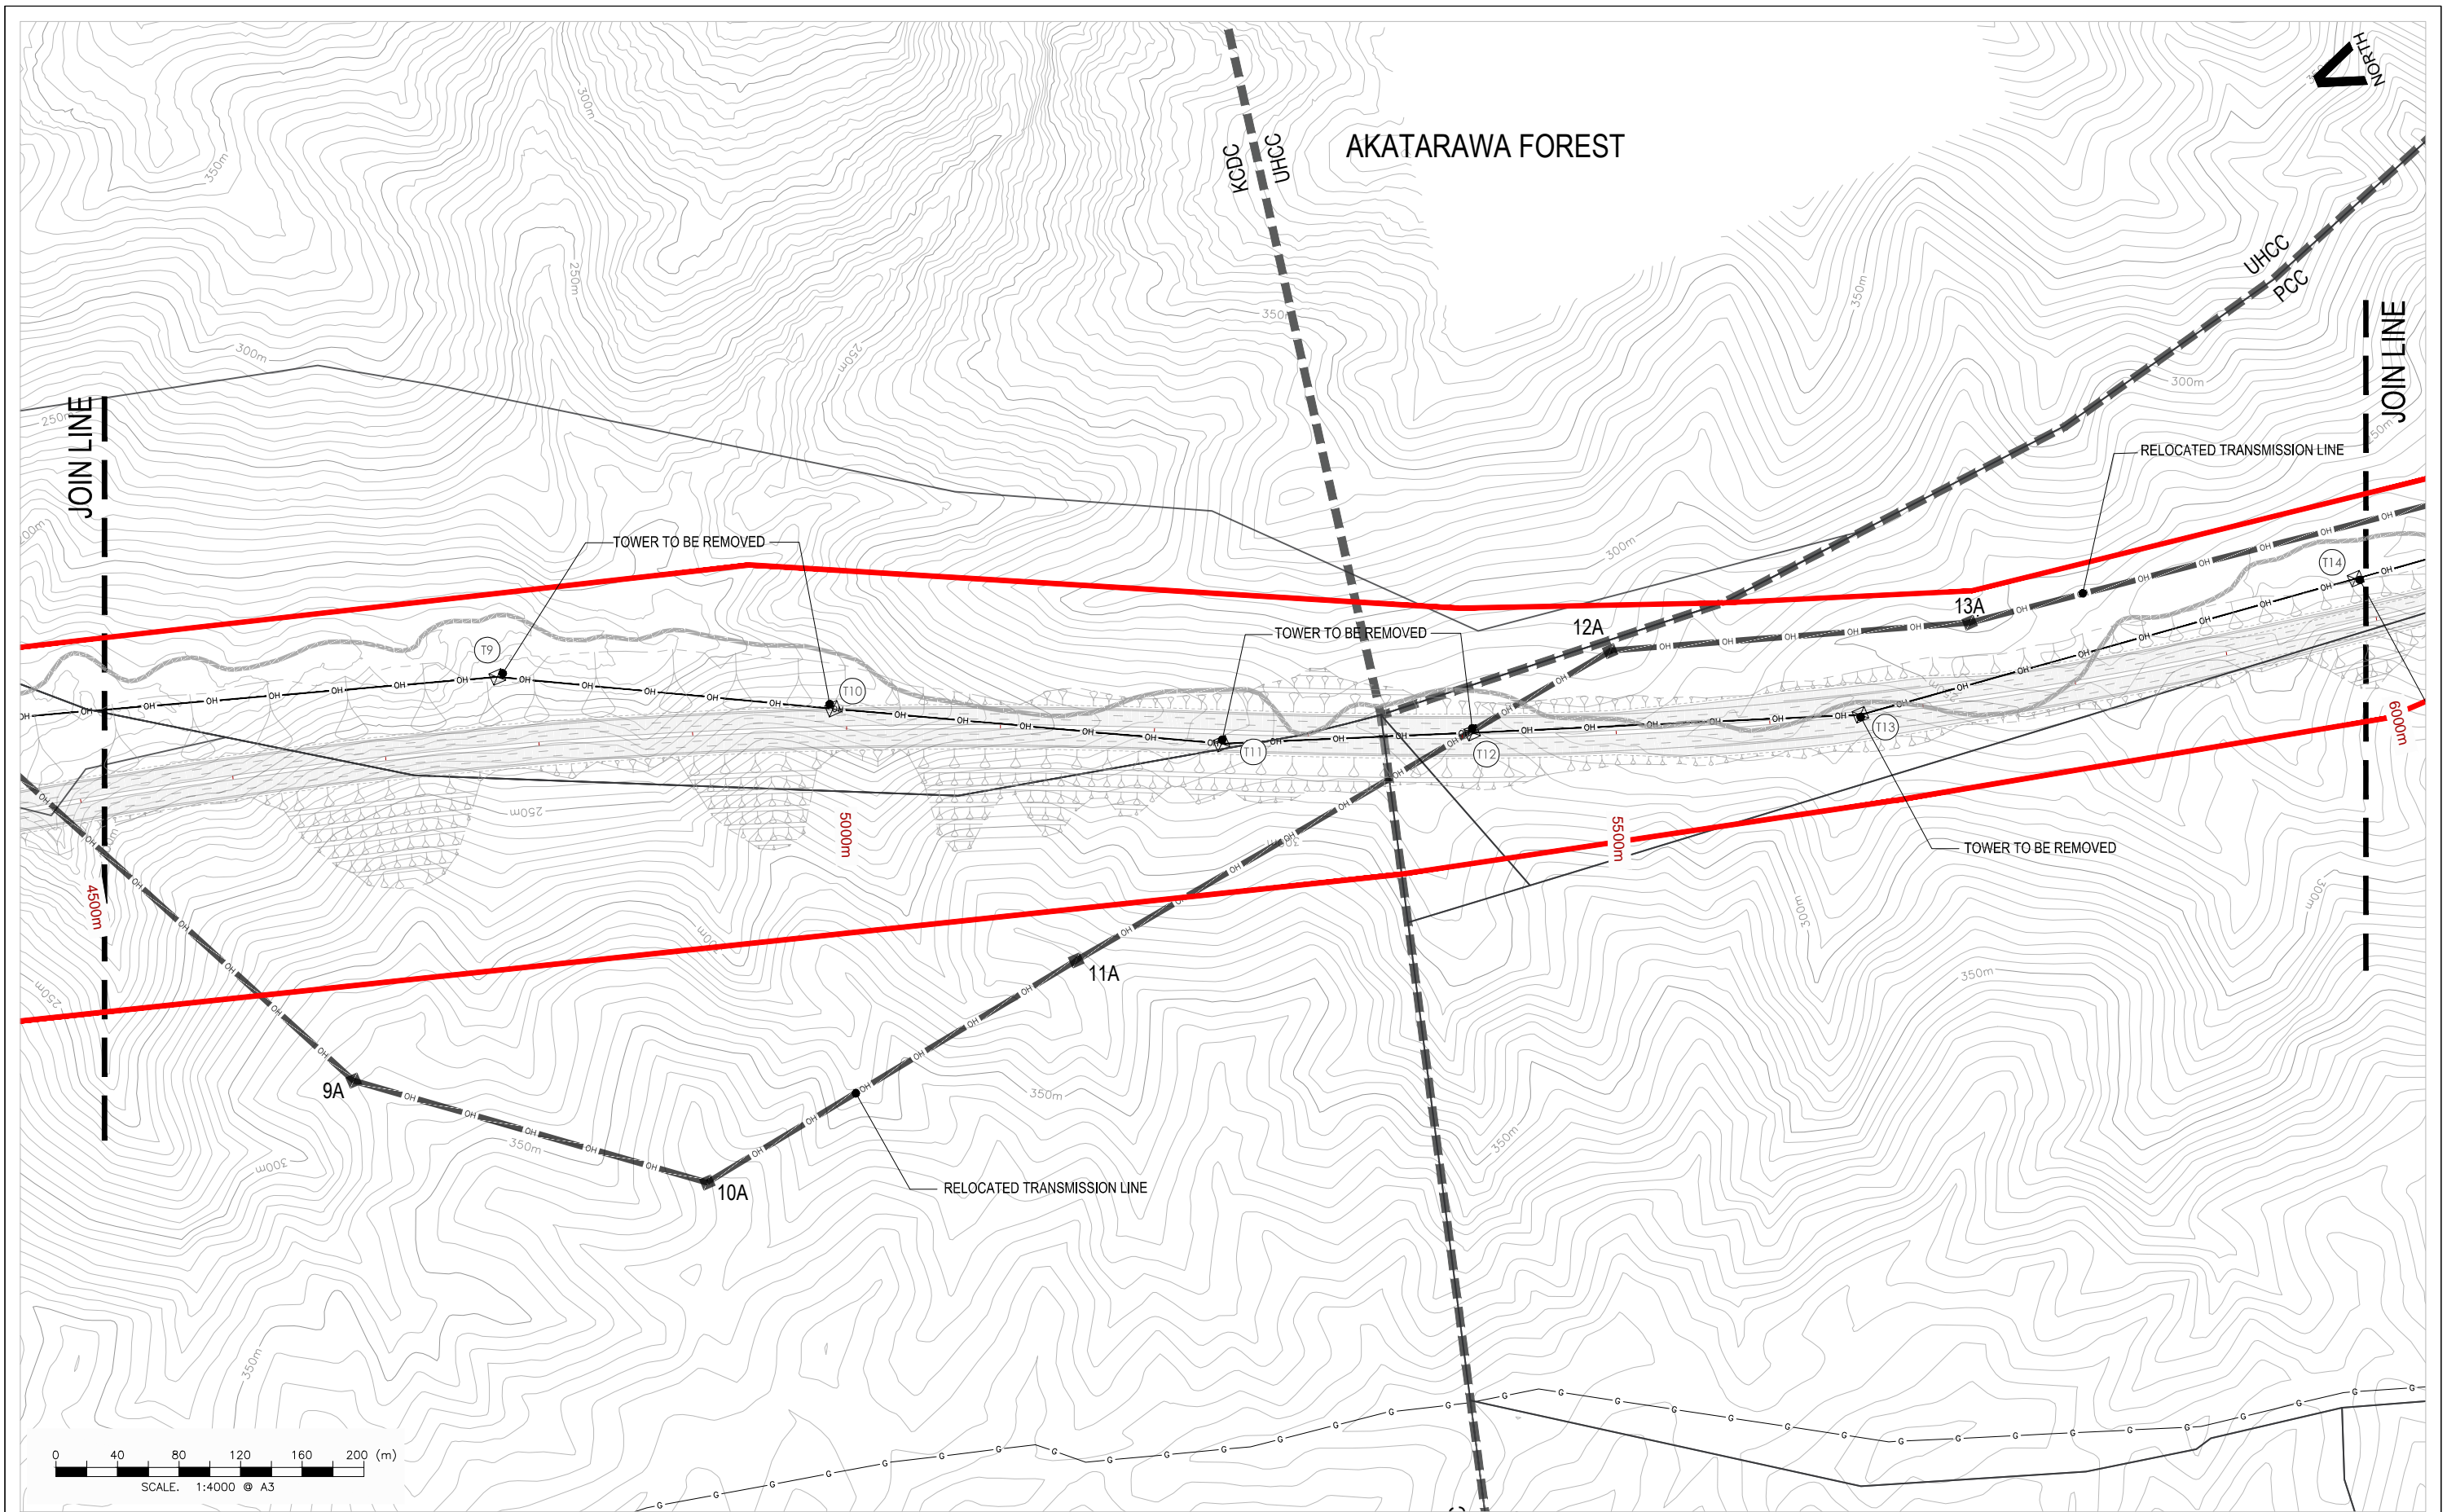

Revision	Amendment	Approved	Date





Project: **TRANSMISSION GULLY PROJECT**

Title: **Volume 4 - Plan Set
Transmission Line Relocation Project
Plan - Sheet 4 of 12**

Status: **For Consenting**



Sheet No. **TP04** Version No. **A**

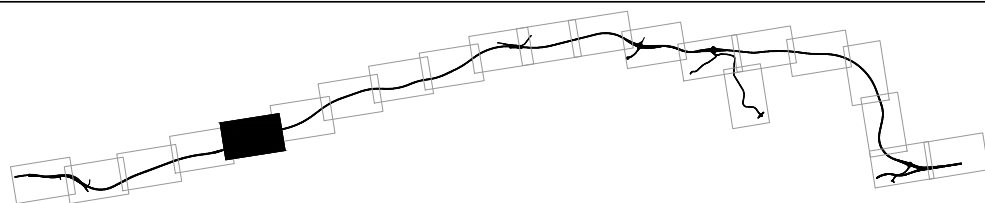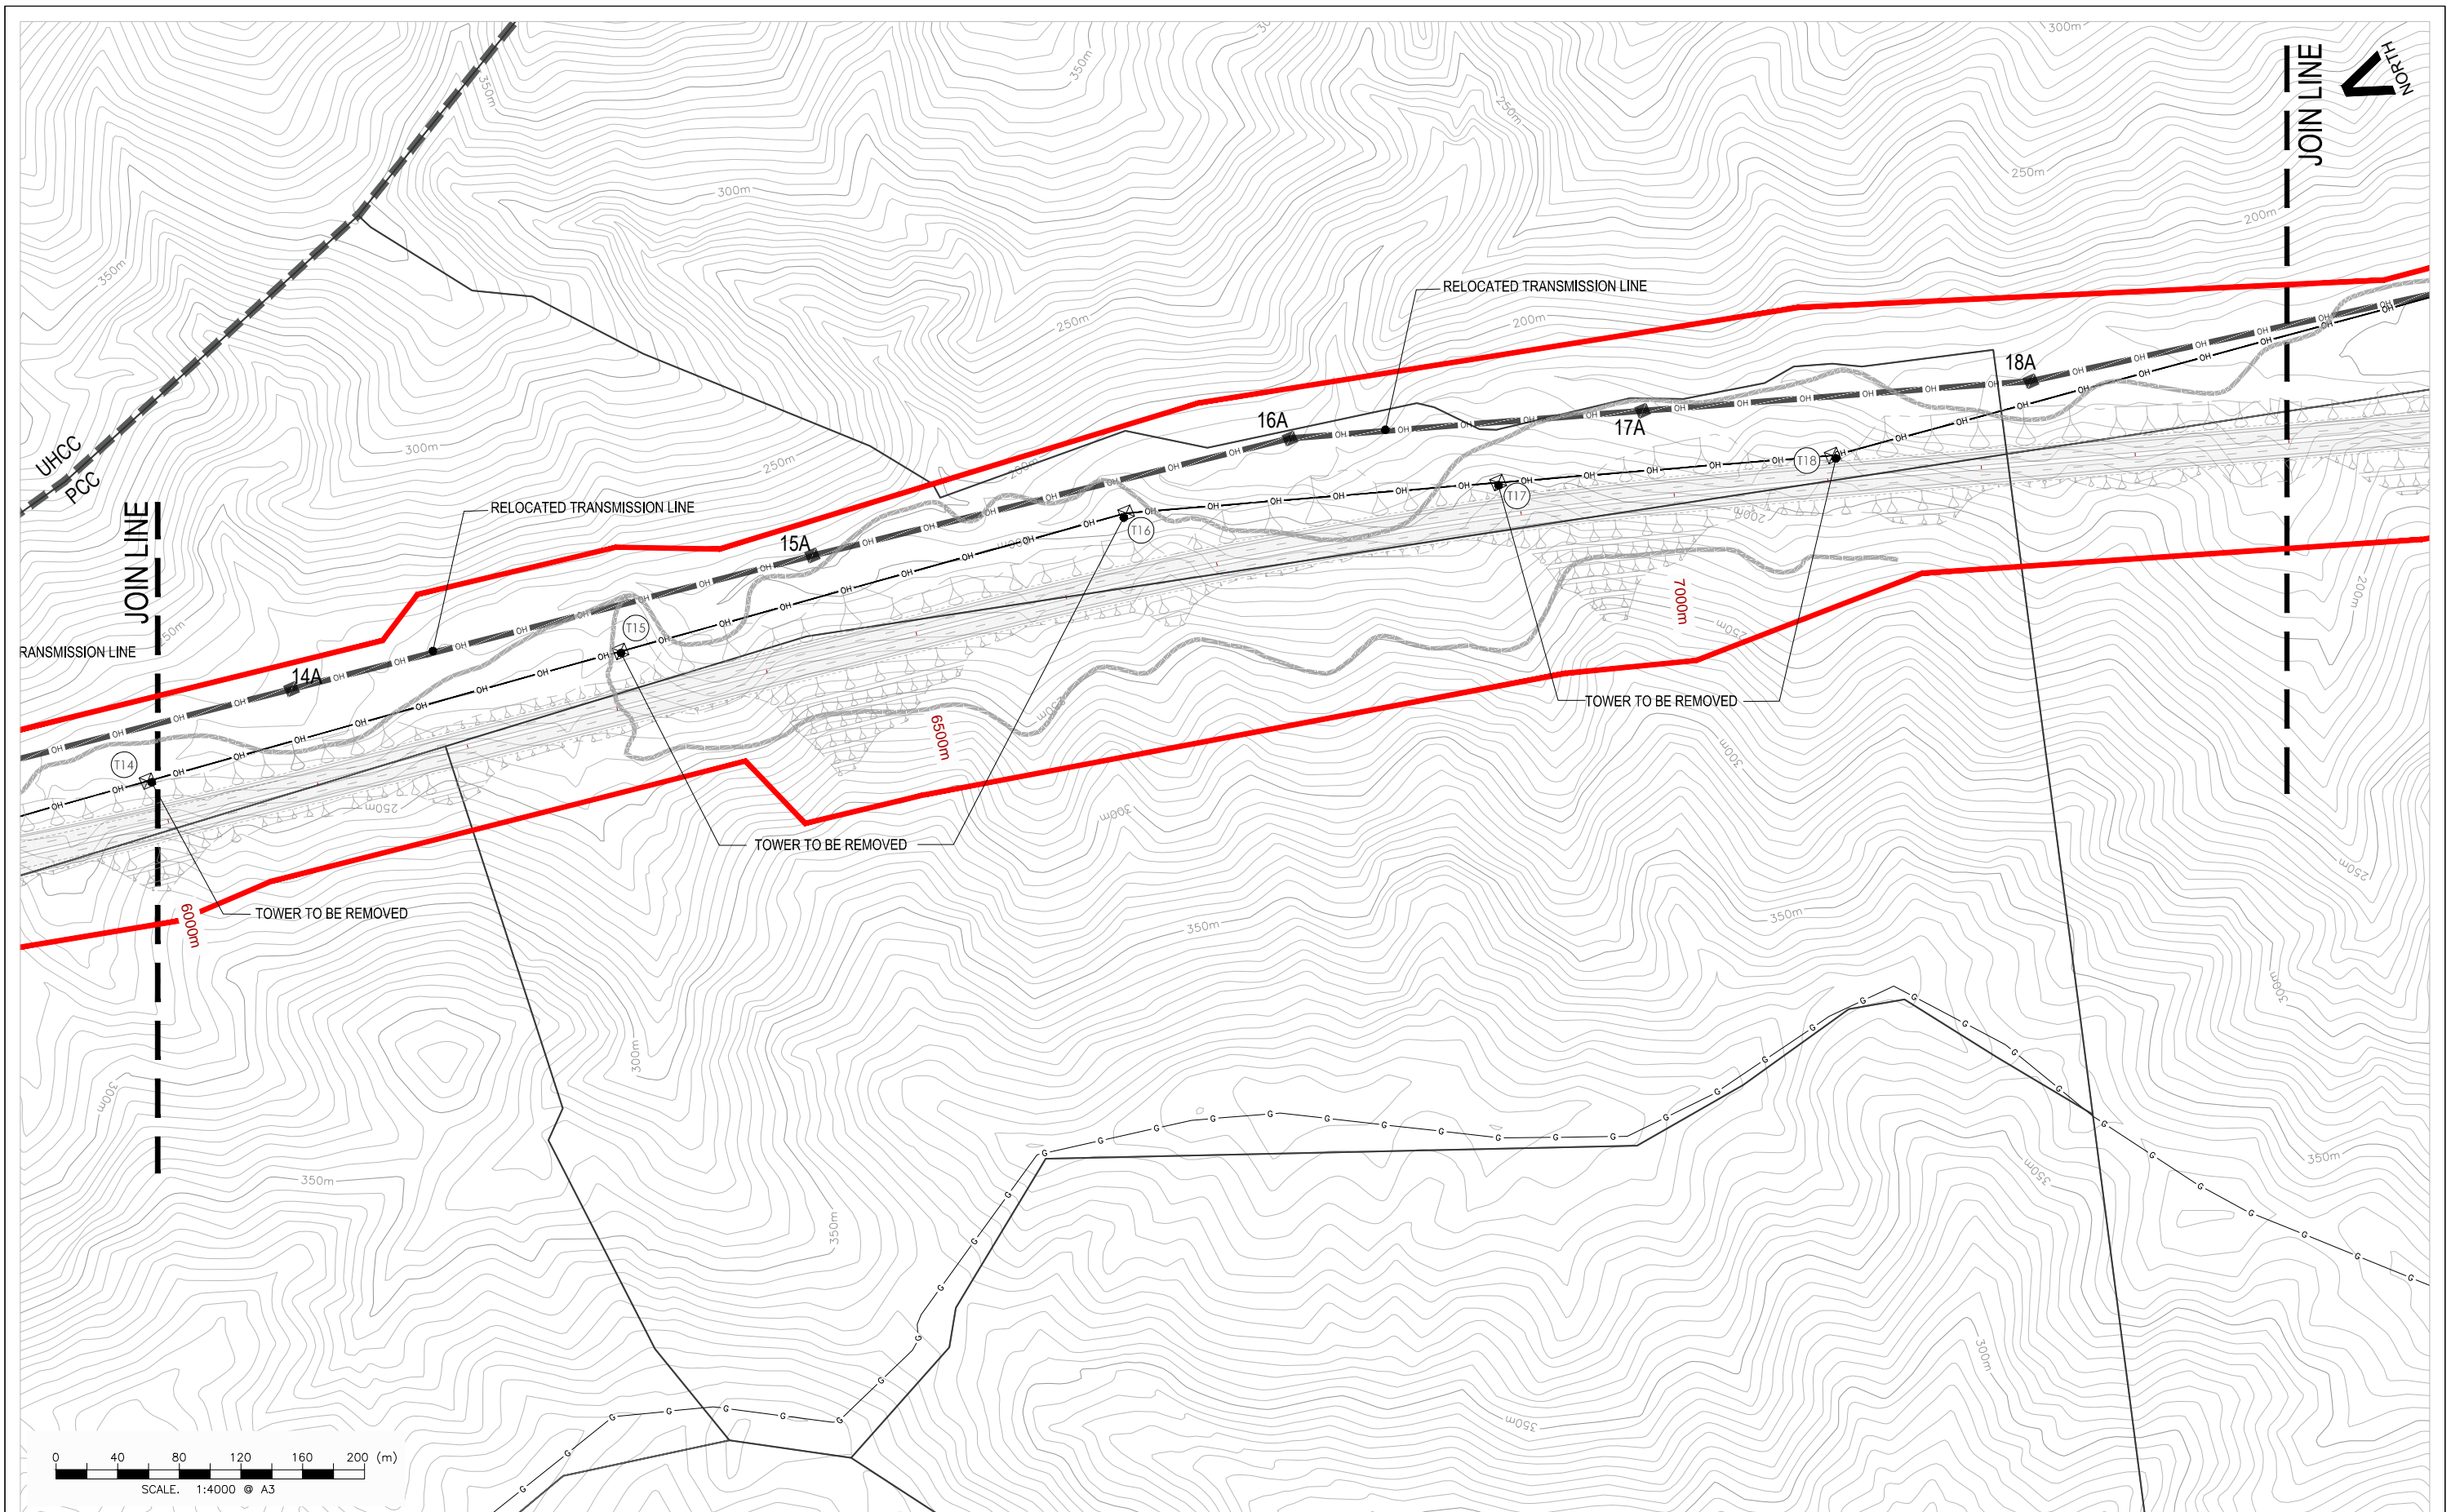

Revision	Amendment	Approved	Date






Project.		TRANSMISSION GULLY PROJECT	
Title.		Volume 4 - Plan Set Transmission Line Relocation Project Plan - Sheet 5 of 12	
Status.	For Consenting		Version No.
Sheet No.	TP05		A

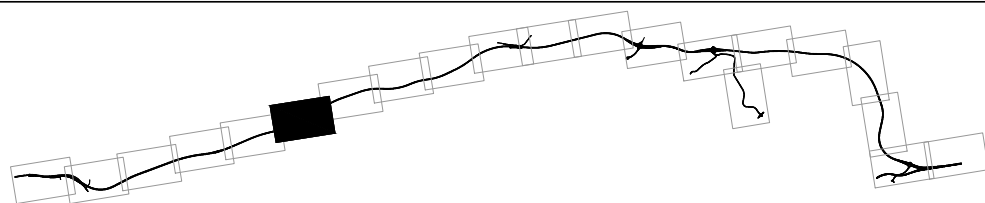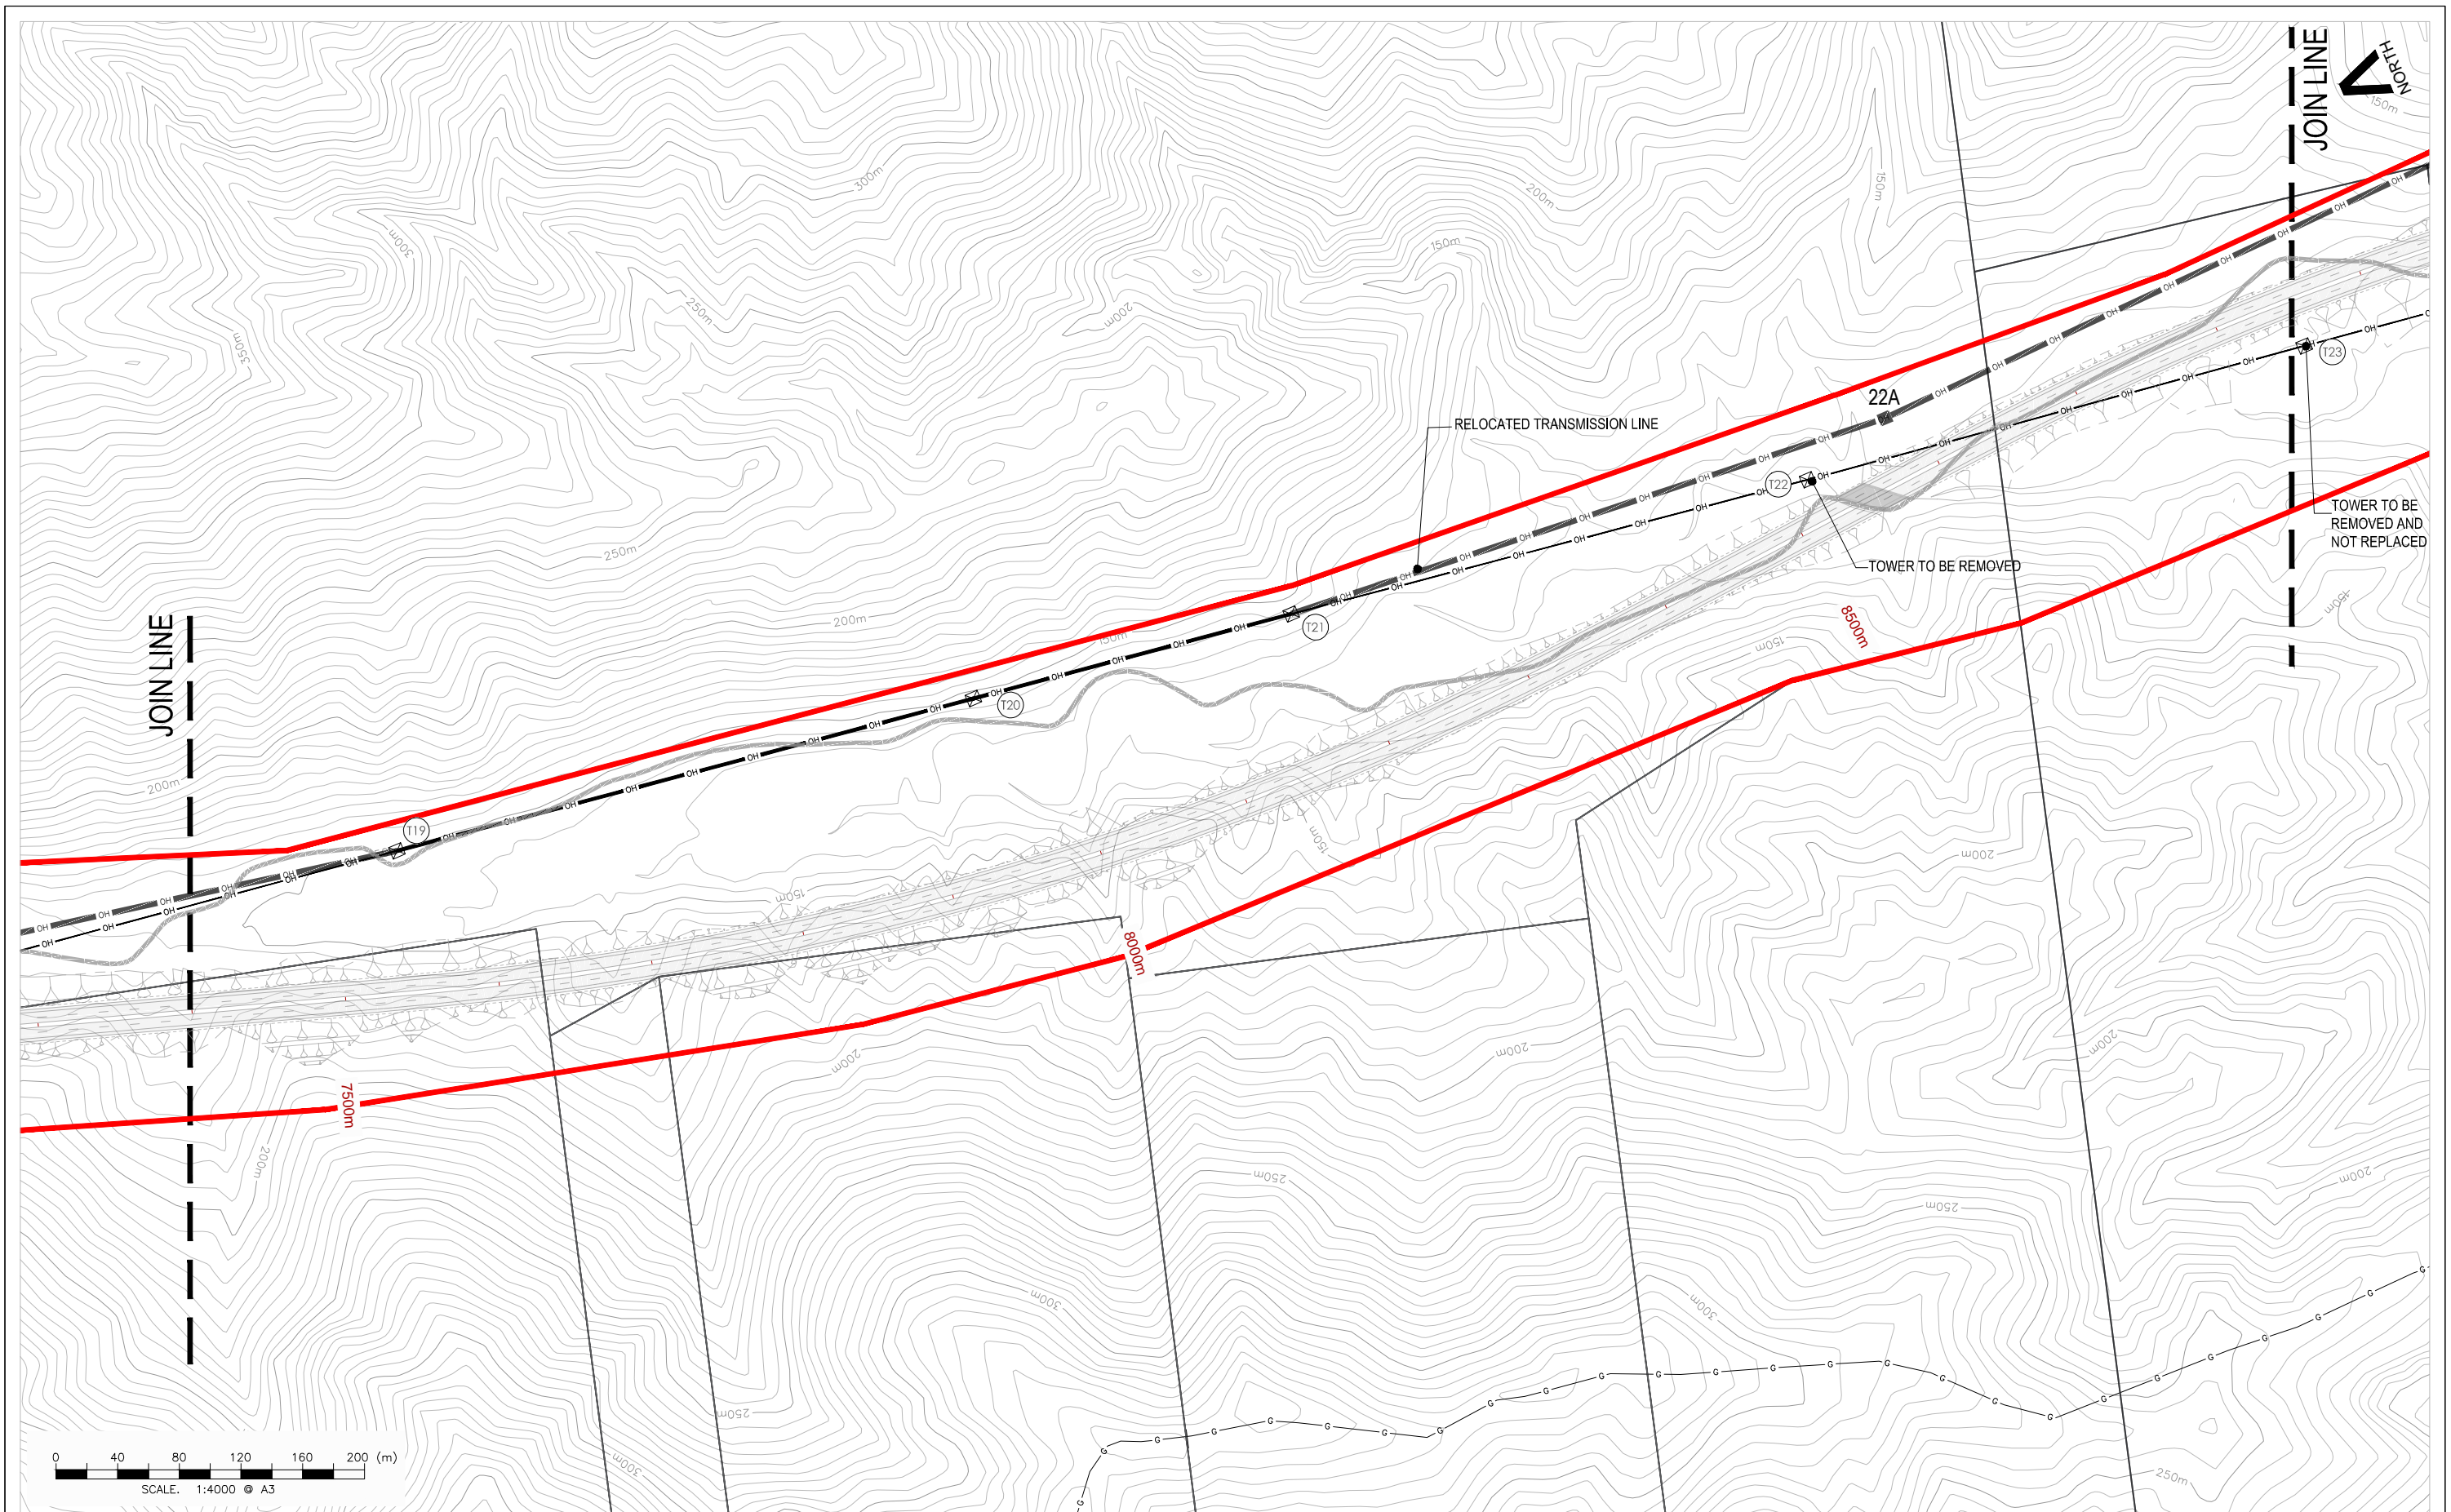

Revision	Amendment	Approved	Date





Project.		TRANSMISSION GULLY PROJECT	
Title.		Volume 4 - Plan Set Transmission Line Relocation Project Plan - Sheet 6 of 12	
Status.	For Consenting		Version No.
Sheet No.	TP06		A

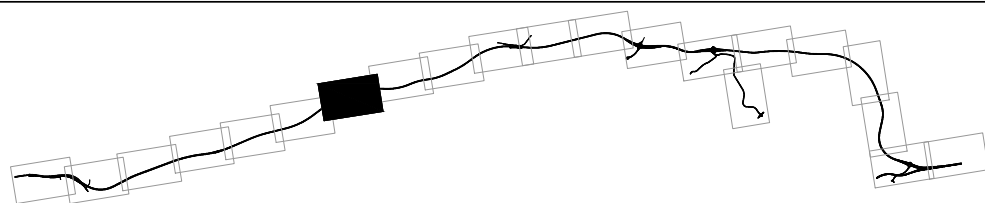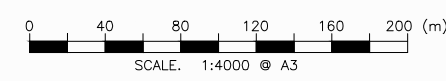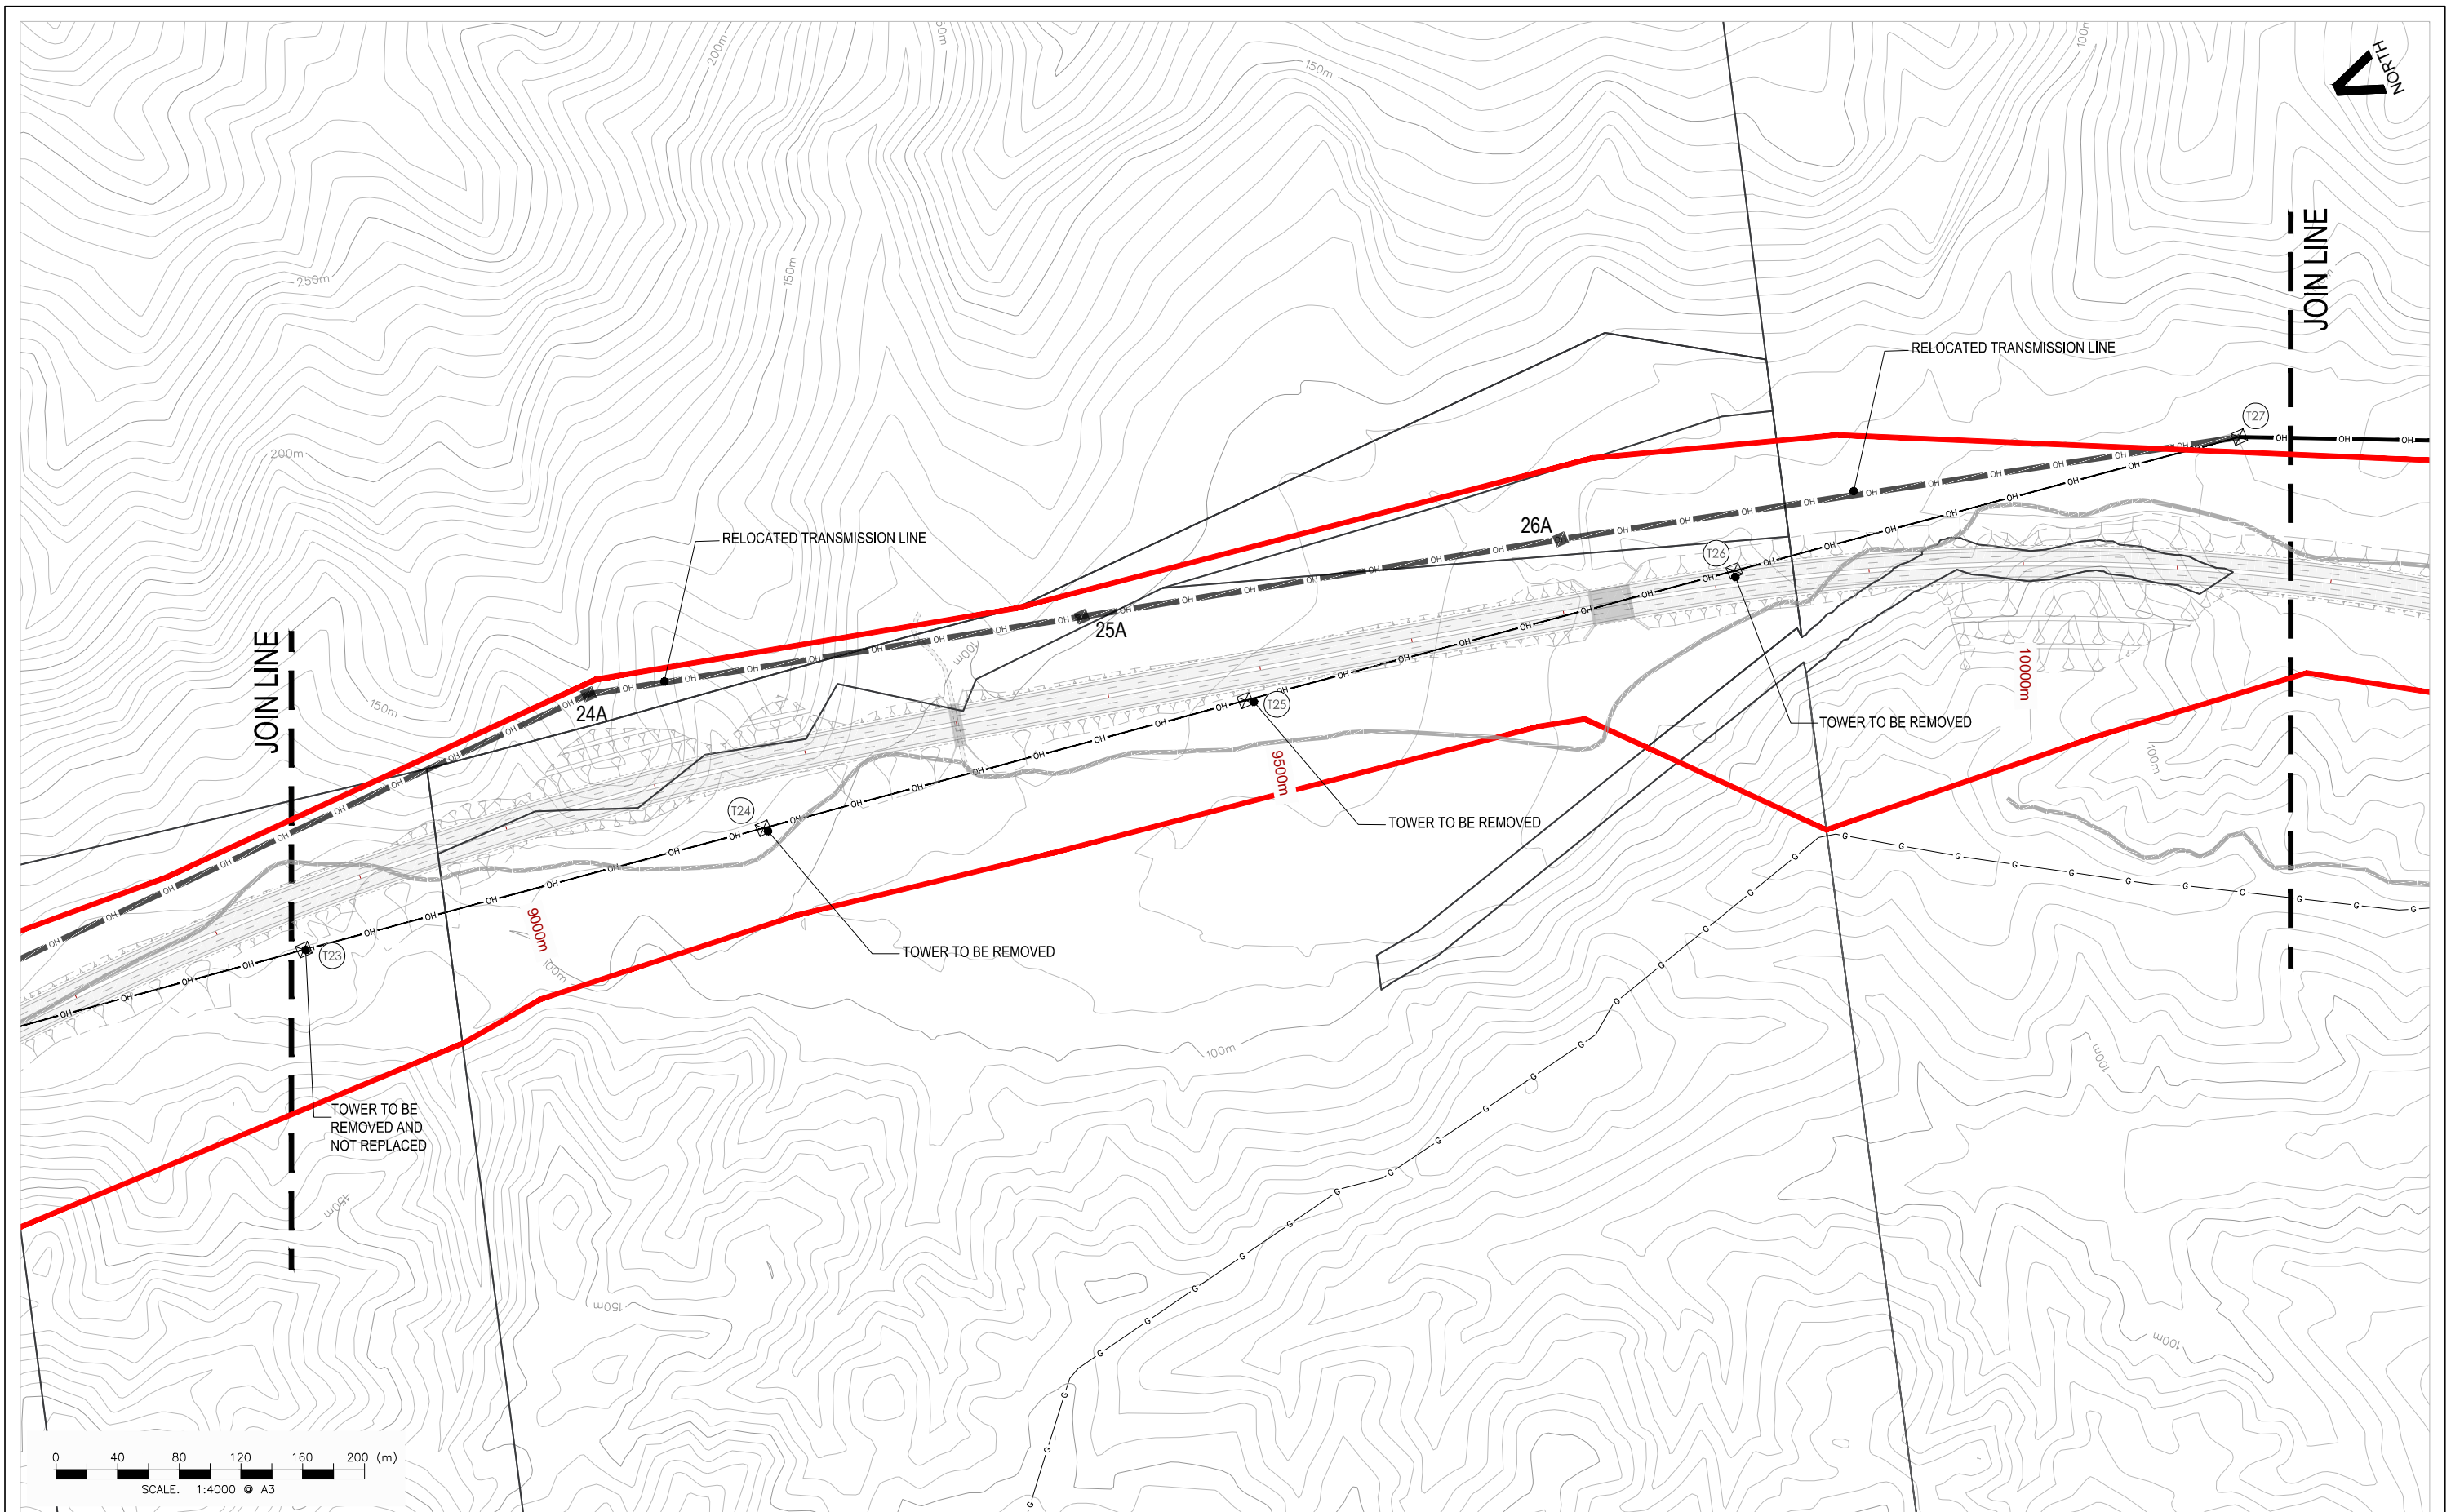

Revision	Amendment	Approved	Date





Project.		TRANSMISSION GULLY PROJECT	
Title.		Volume 4 - Plan Set Transmission Line Relocation Project Plan - Sheet 7 of 12	
Status.	For Consenting		Version No.
Sheet No.	TP07		A

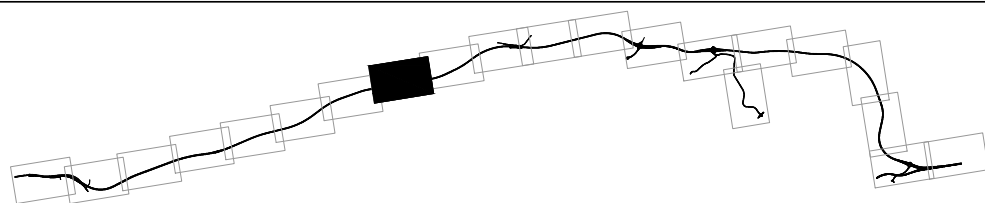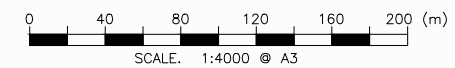

Revision	Amendment	Approved	Date





Project.		TRANSMISSION GULLY PROJECT	
Title.		Volume 4 - Plan Set	Status. For Consenting
		Transmission Line Relocation Project	Sheet No. TP08
		Plan - Sheet 8 of 12	Version No. A

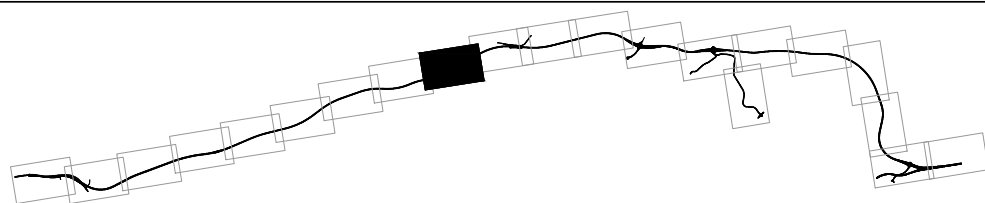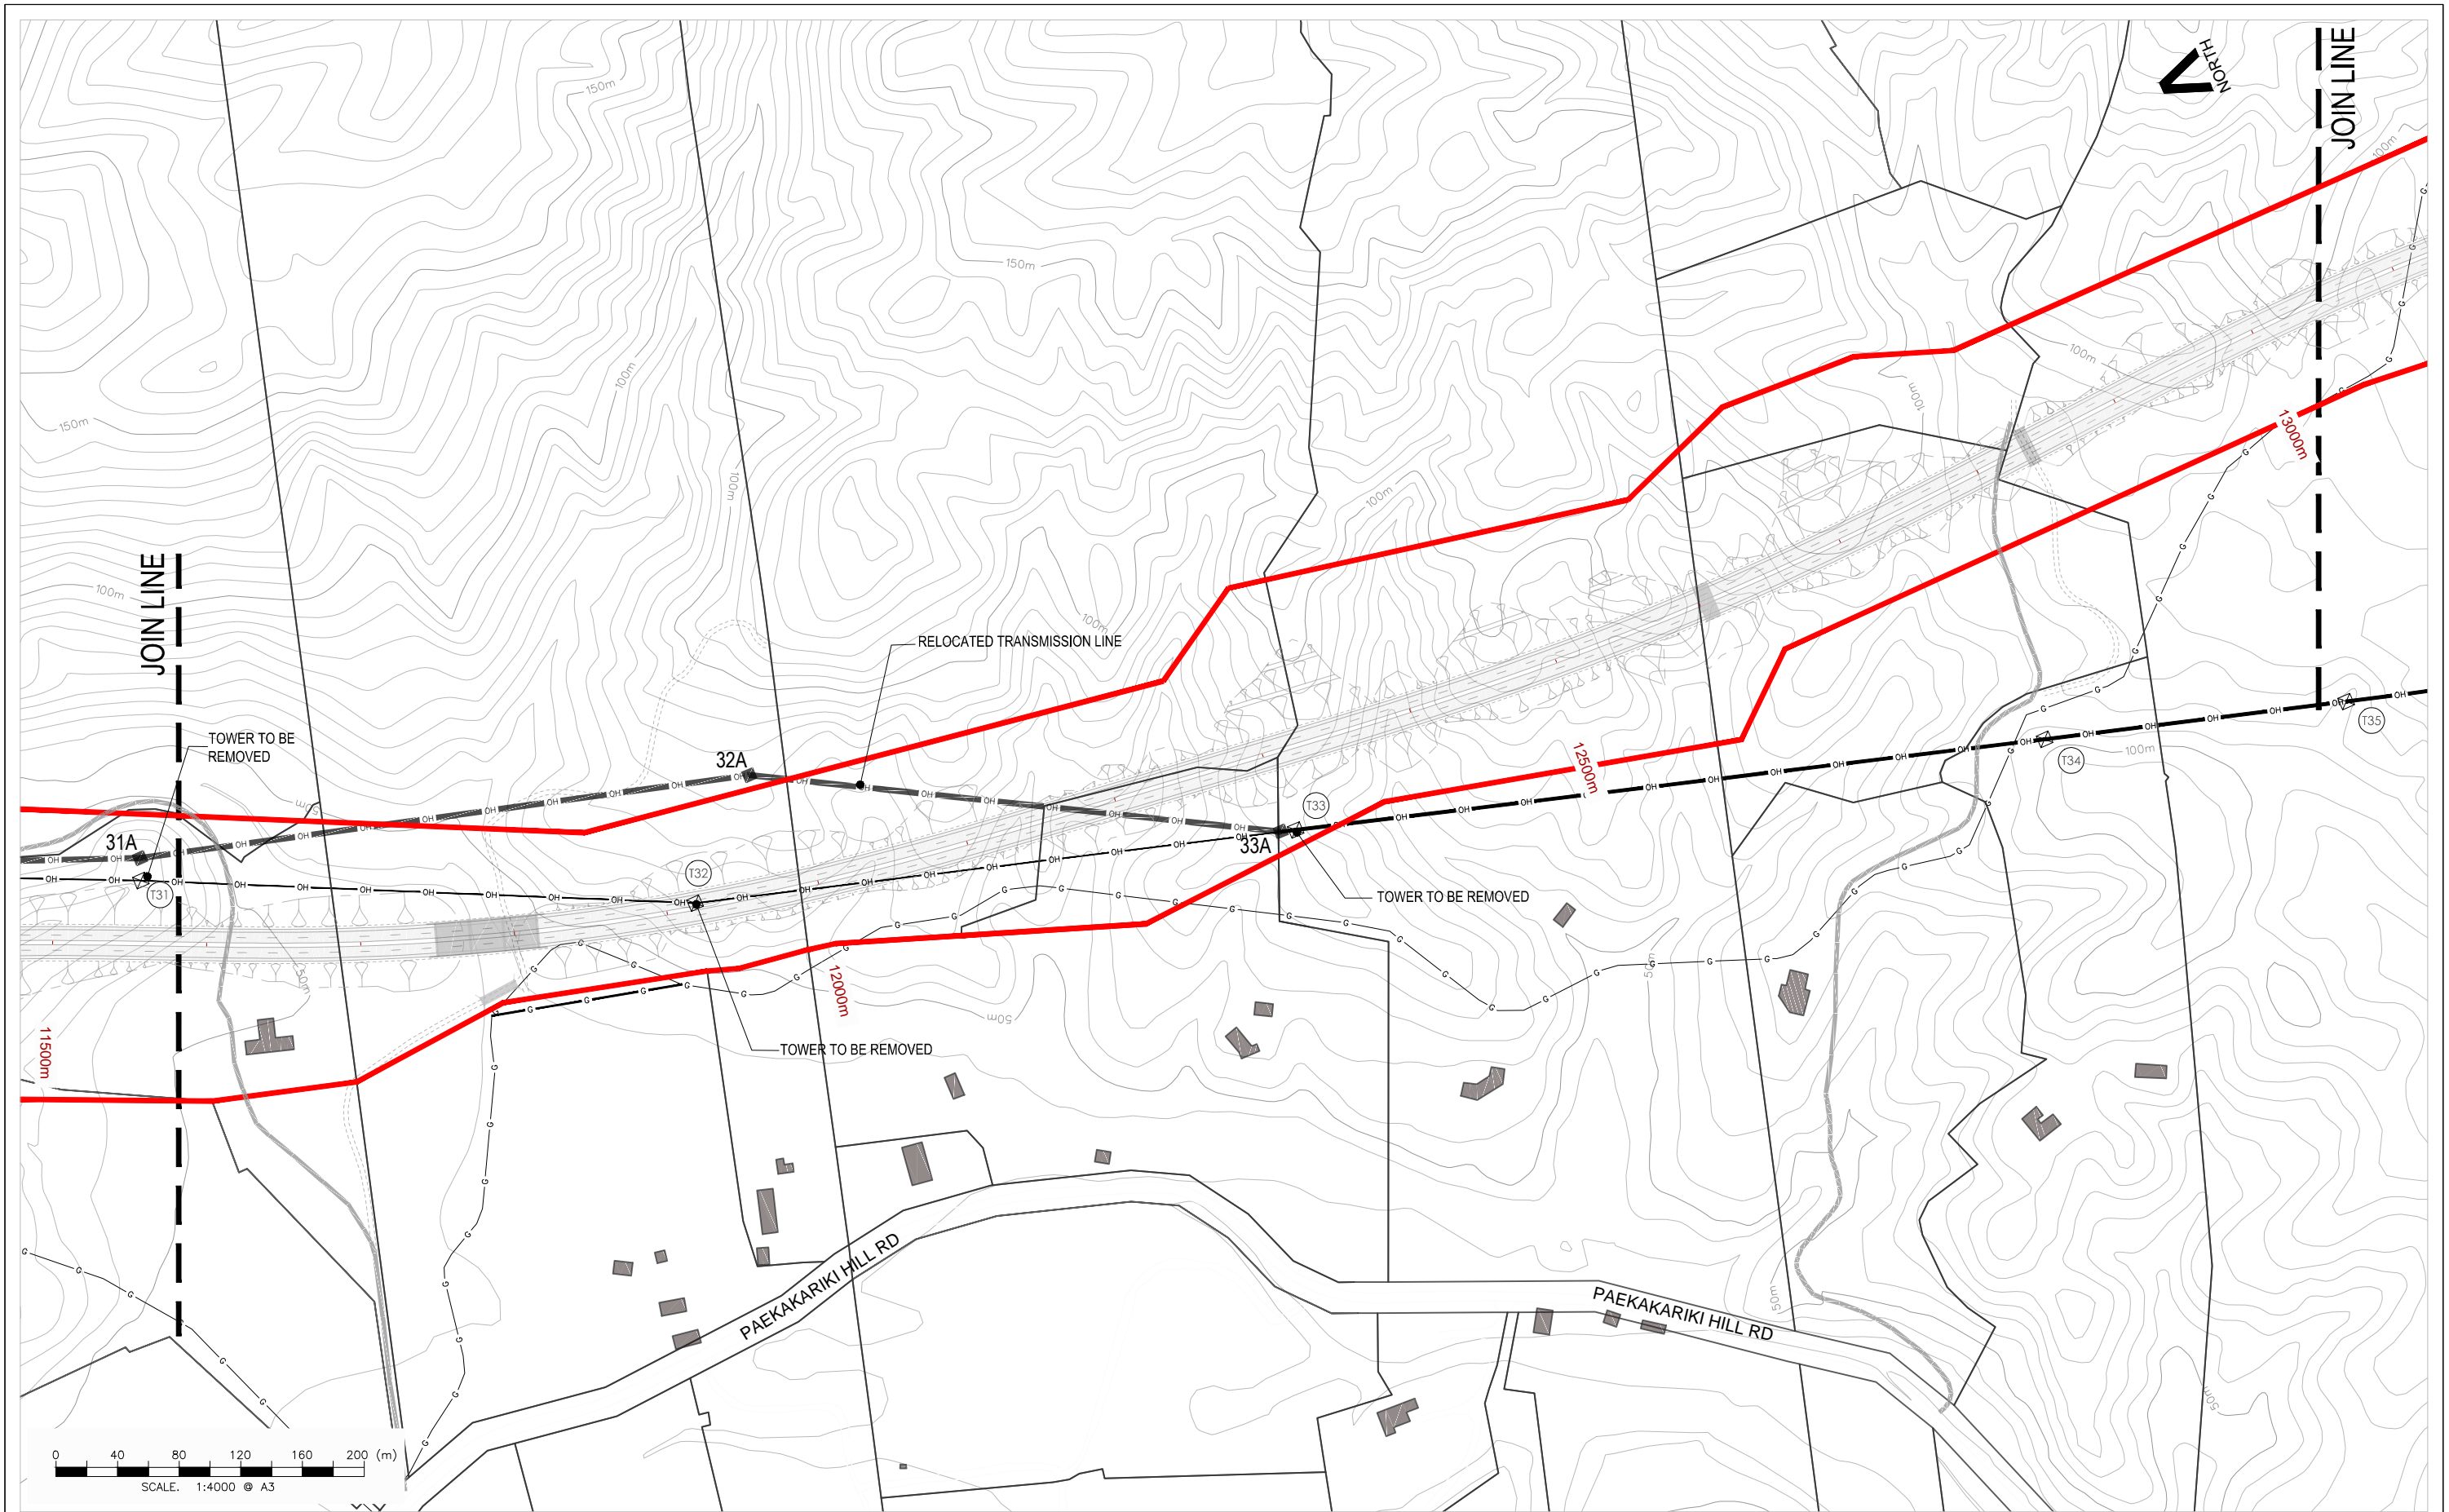

Revision	Amendment	Approved	Date






Project.		TRANSMISSION GULLY PROJECT	
Title.		Volume 4 - Plan Set Transmission Line Relocation Project Plan - Sheet 9 of 12	
Status.	For Consenting		
Sheet No.	TP09	Version No.	A

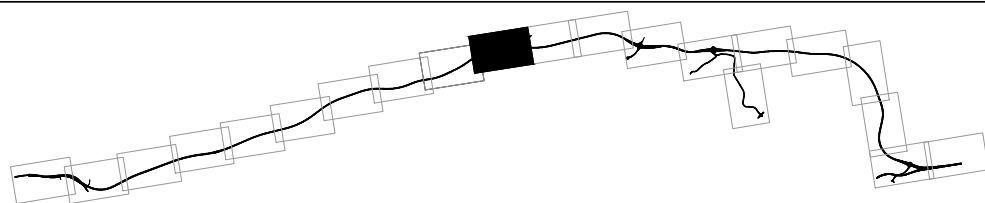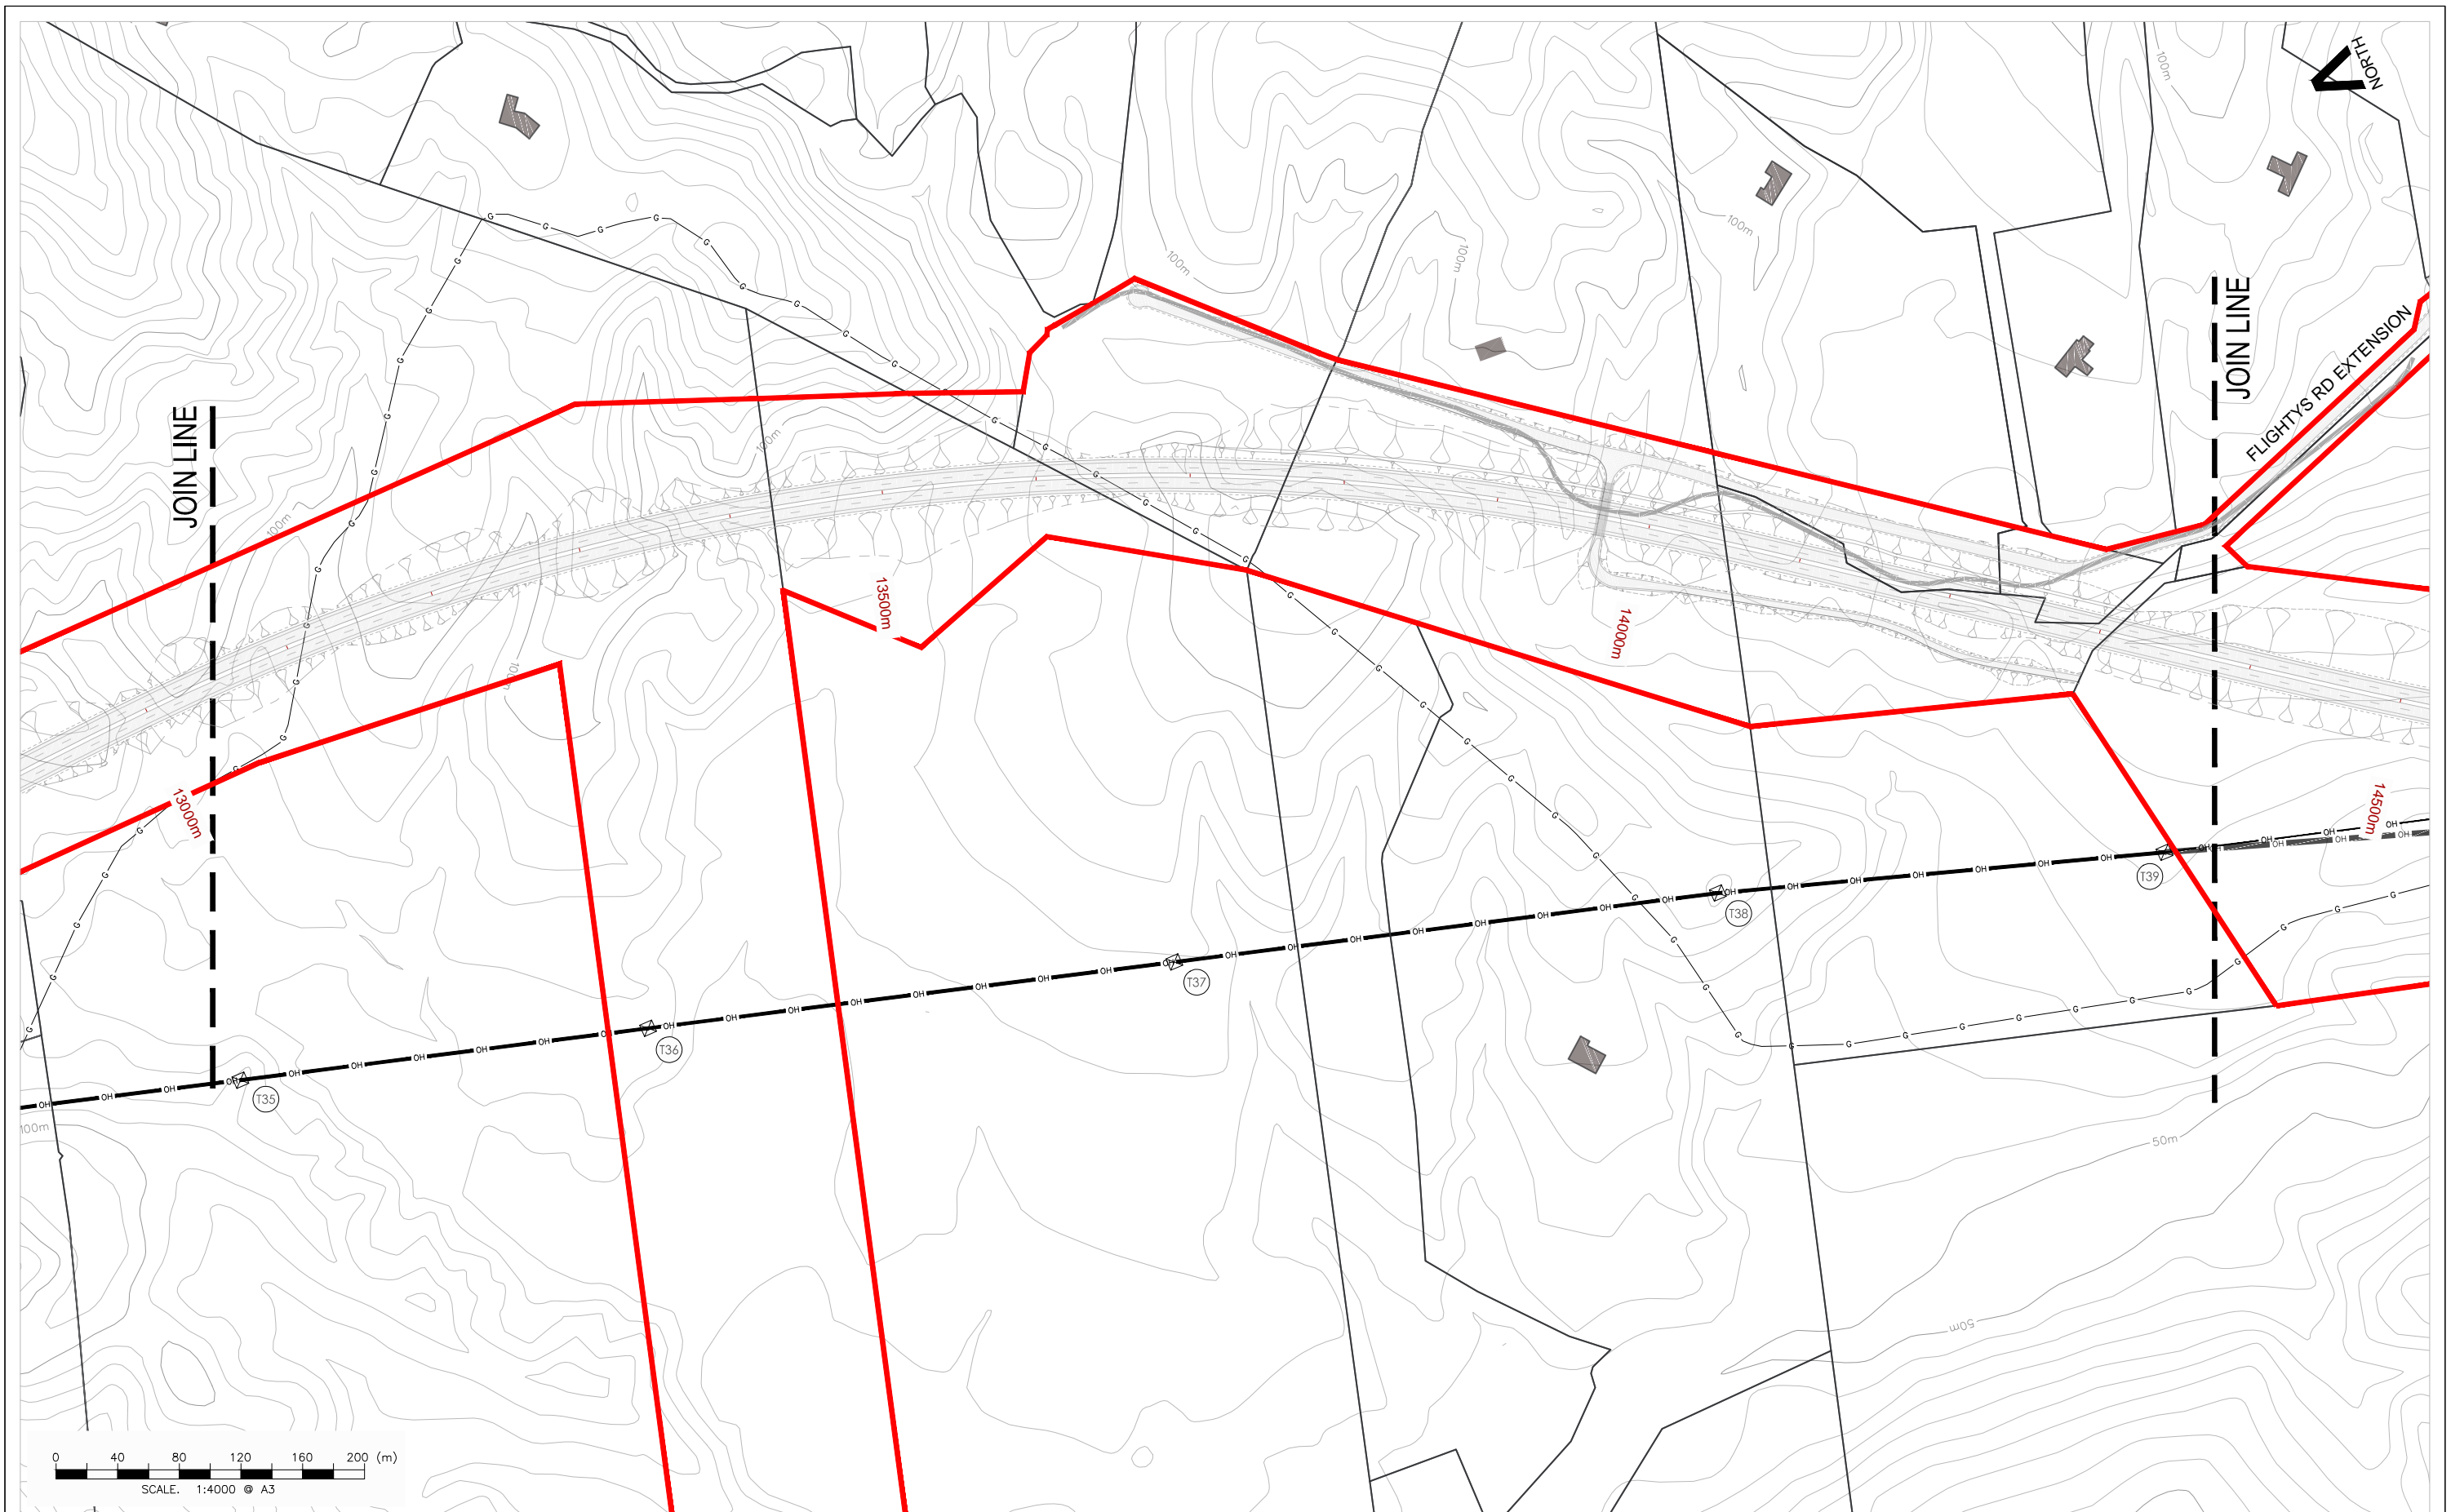

Revision	Amendment	Approved	Date





Project: TRANSMISSION GULLY PROJECT	
Title: Volume 4 - Plan Set Transmission Line Relocation Project Plan - Sheet 10 of 12	Status: For Consenting
Sheet No. TP10	Version No. A

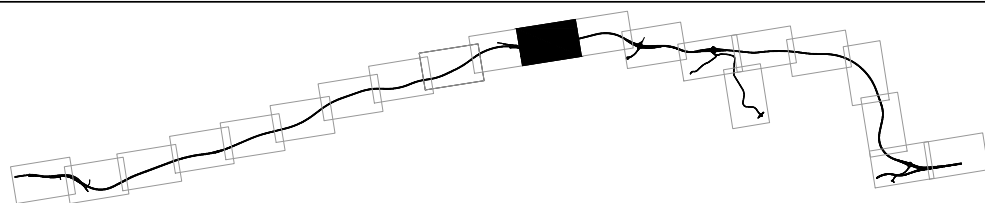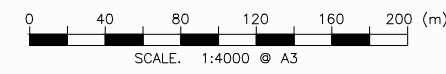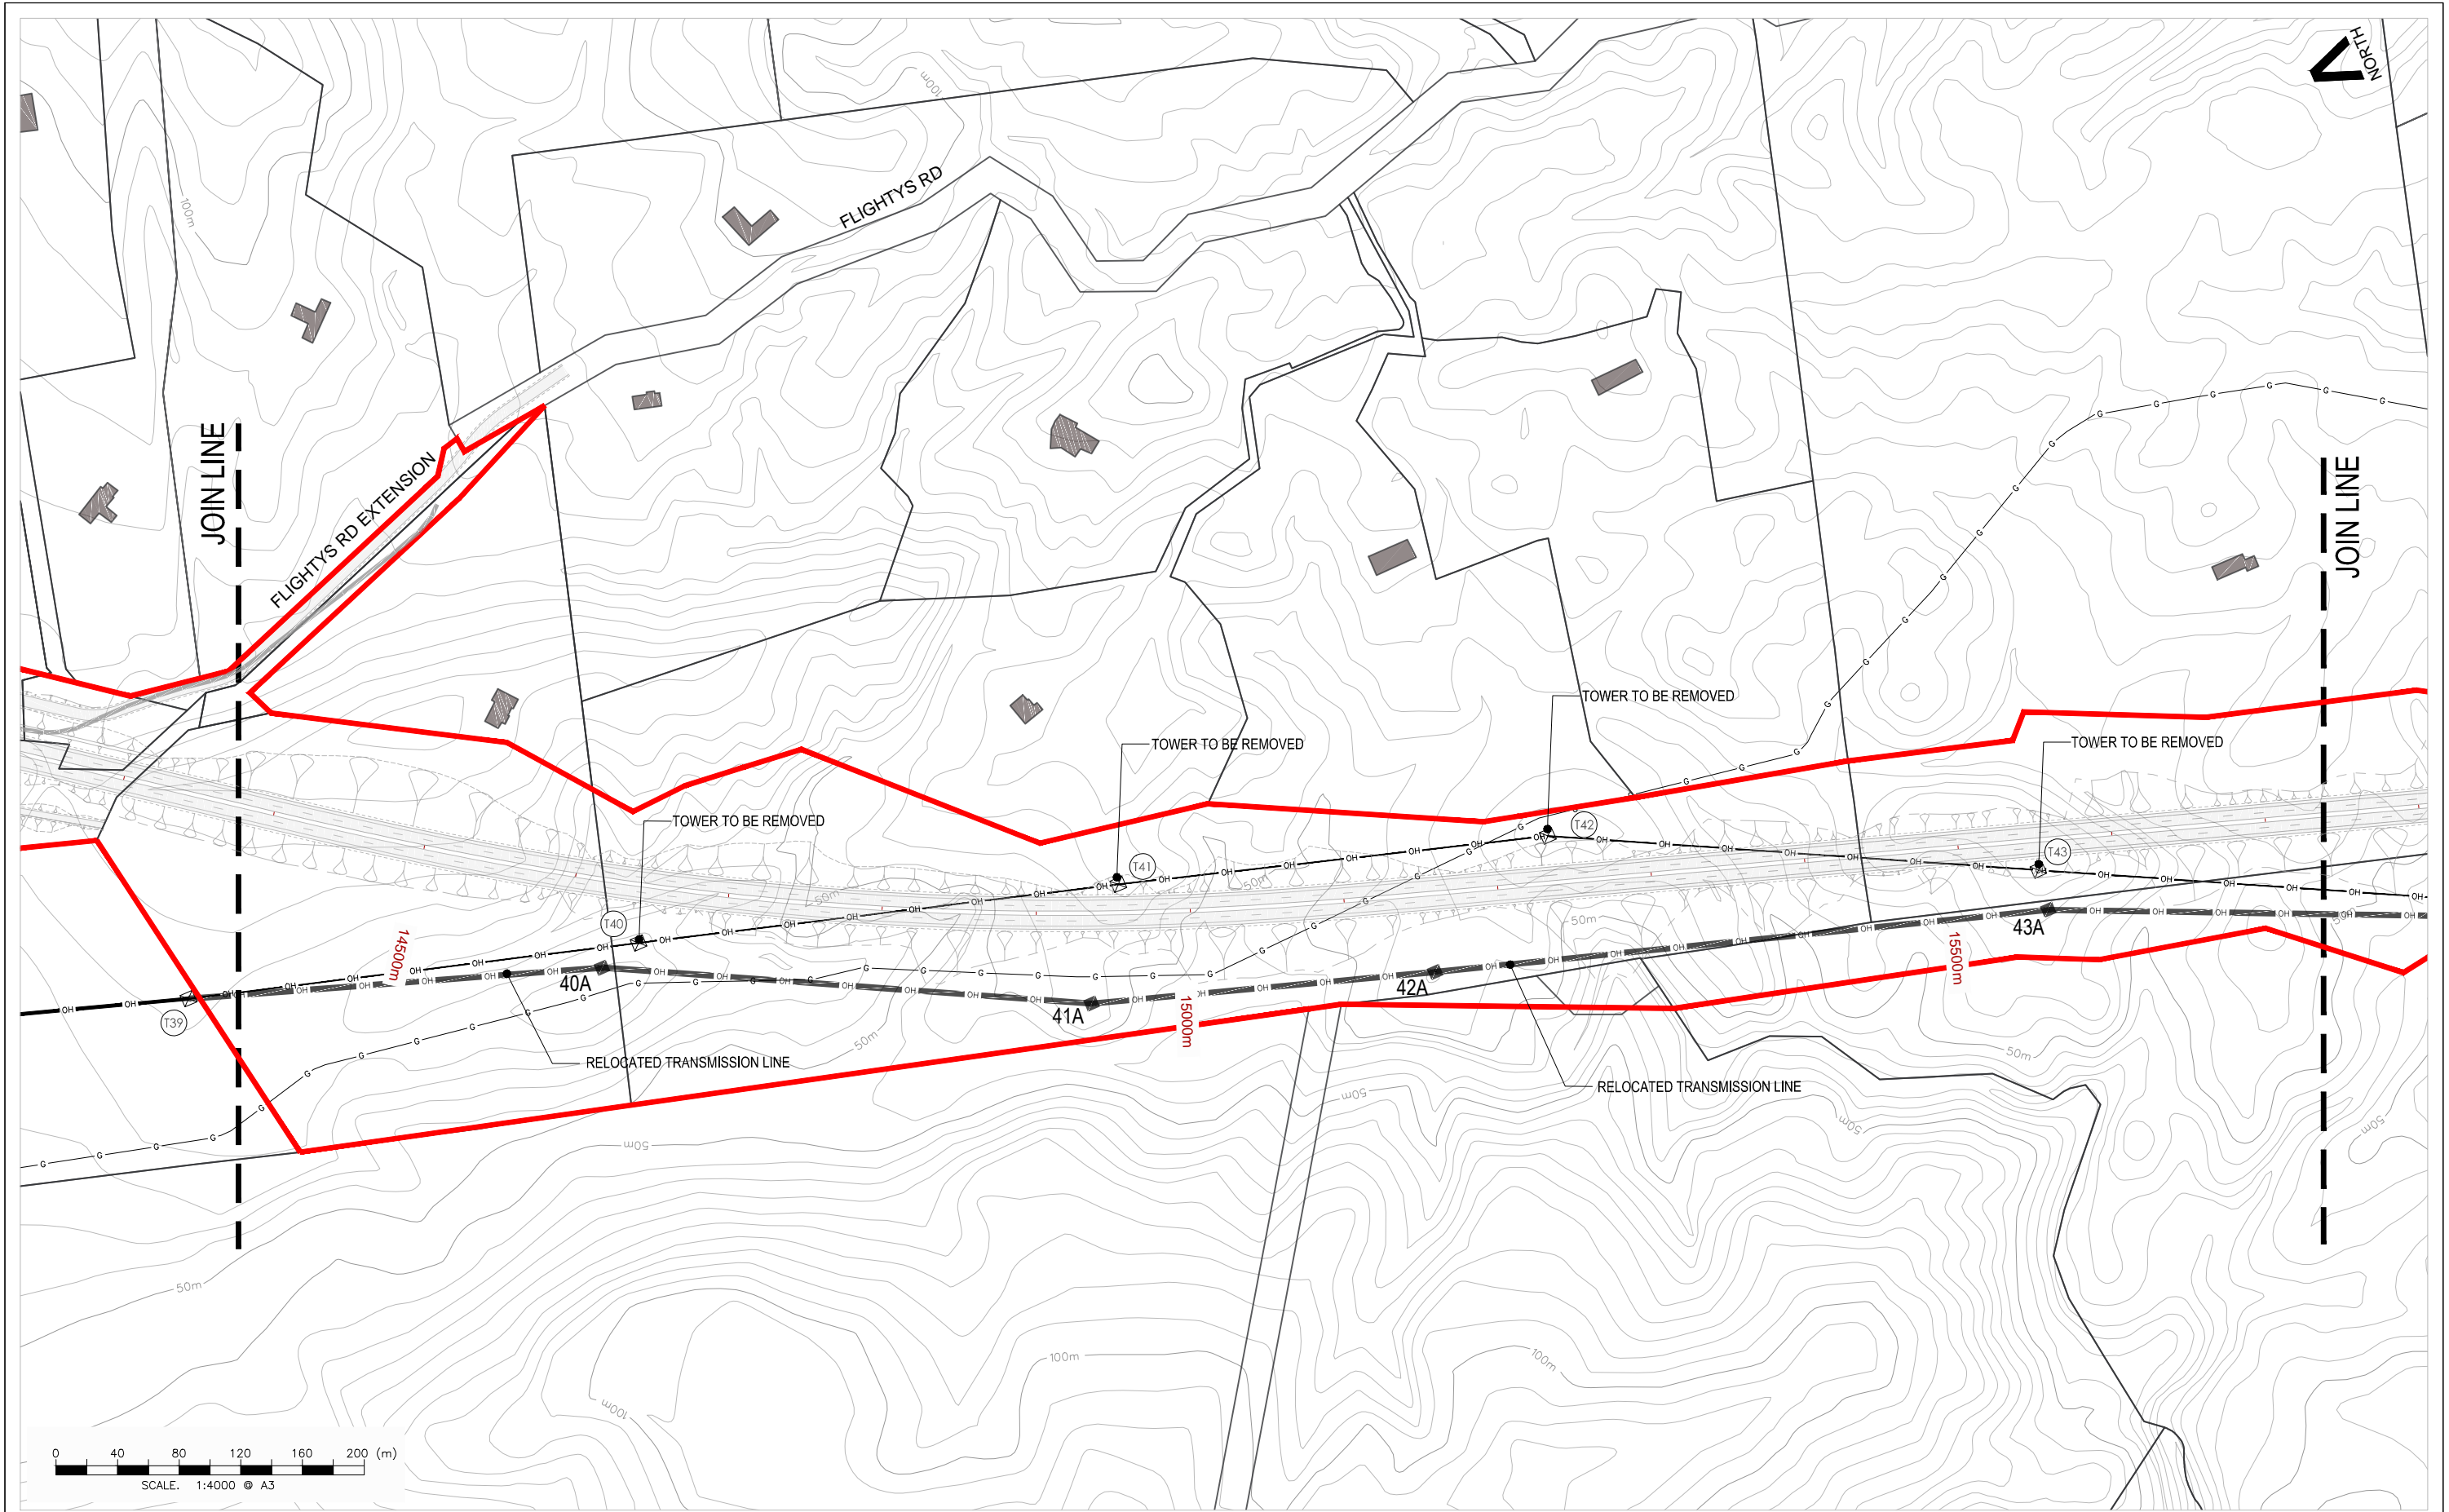

Revision	Amendment	Approved	Date



Project.		TRANSMISSION GULLY PROJECT	
Title.		Volume 4 - Plan Set Transmission Line Relocation Project Plan - Sheet 11 of 12	
Status.	For Consenting		
Sheet No.	TP11	Version No.	A

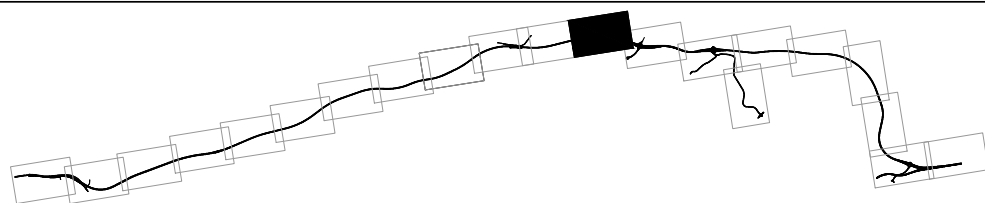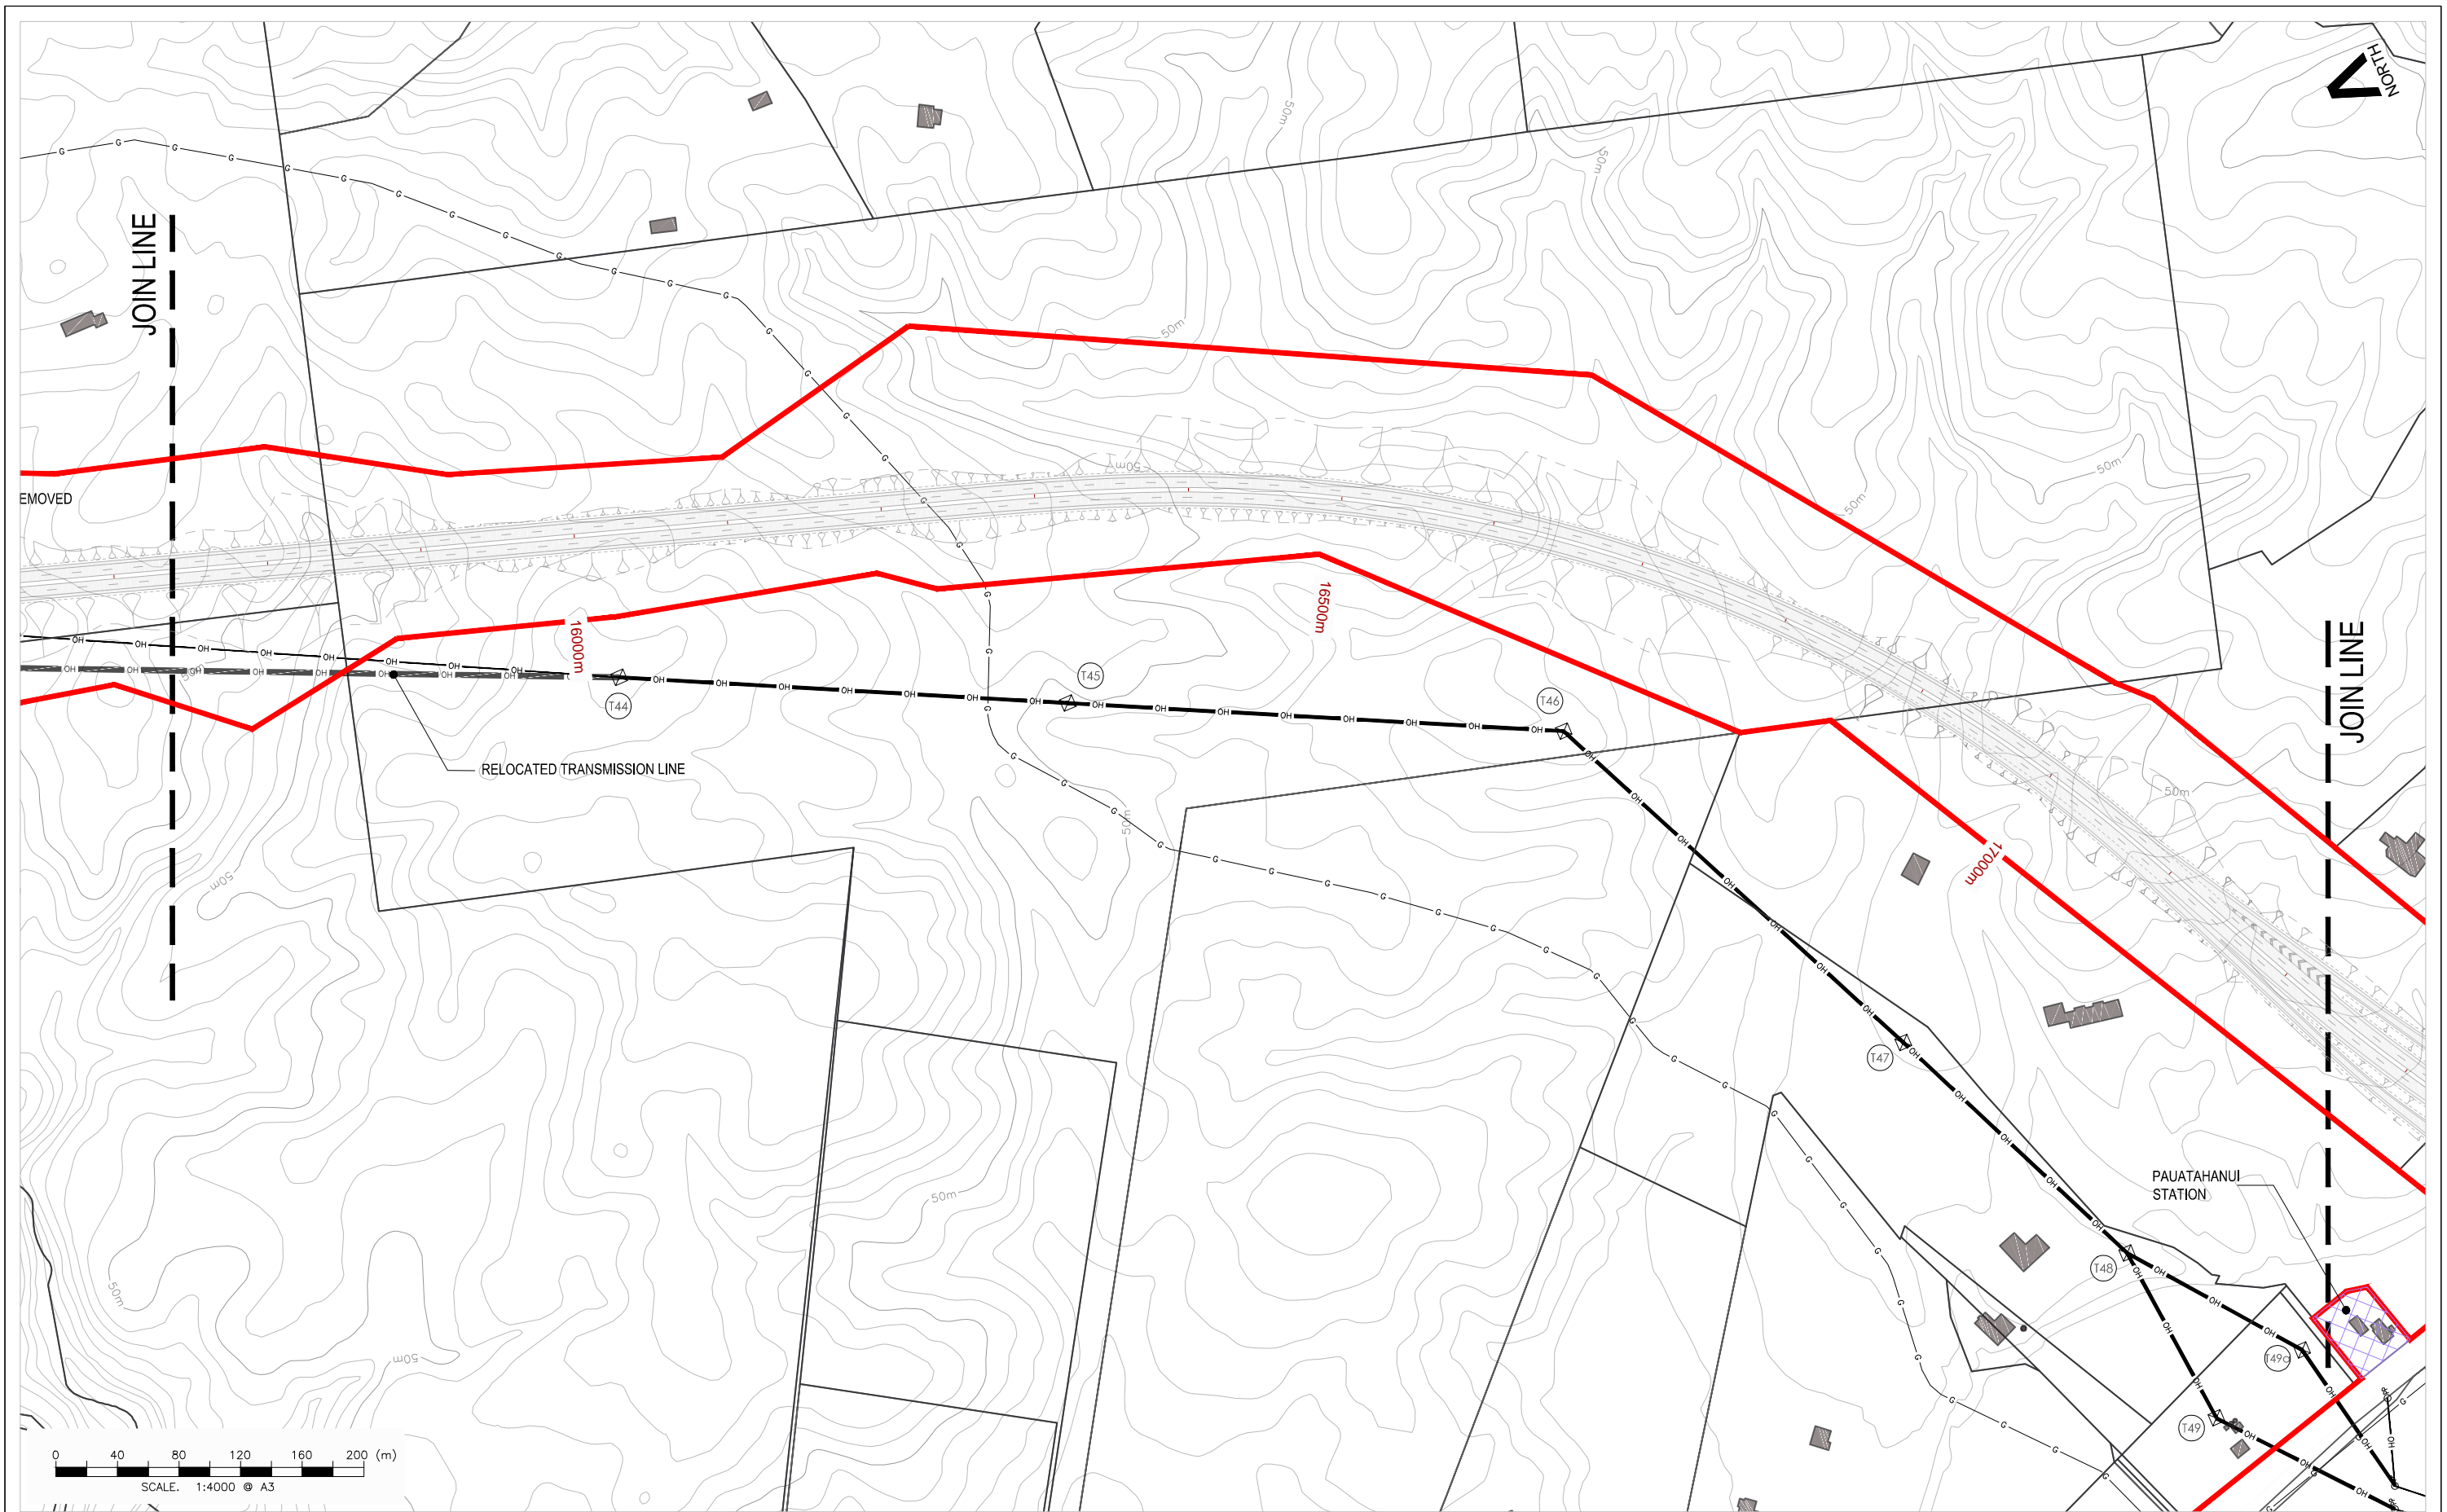

Revision	Amendment	Approved	Date



Project.		TRANSMISSION GULLY PROJECT	
Title.		Volume 4 - Plan Set	Status. For Consenting
Transmission Line Relocation Project		Plan - Sheet 12 of 12	Version No. A
Sheet No.		TP12	