





LEGEND	
	BOUNDARY / LOT PROPERTY
	DESIGNATION BOUNDARY
	SURVEY LINES / FEATURES
	LANDSCAPE LINES / FEATURES
	STOP BANK
	EXISTING TRACK CENTRELINE
	PROPOSED TRACK CENTRELINE
	RETAINING WALL
	1.8m CORRIDOR FENCE
	OLE - EXISTING
	OLE - TO BE REMOVED
	OLE - NEW LOCATION
	SIGNAL POLE / CABLE
	PROPOSED STATION PLATFORM
	CYCLE PATH
	BRIDGE

- NOTES**
- REFER TO TEA-100-010-RA-DRG-5000 SERIES FOR CROSS SECTIONS.
  - REFER TO TEA-100-010-RA-DRG-6000 SERIES FOR LONG SECTIONS.
  - REFER TO TEA-100-010-RD-DRG-1000 AND TEA-100-030-RD-DRG-1000 SERIES FOR MAIN ROAD GENERAL ARRANGEMENT LAYOUT PLANS.
  - REFER TO TEA-100-010-LD-DRG-1000 AND TEA-100-030-LD-DRG-1000 SERIES FOR LANDSCAPE LAYOUT PLANS.
  - REFER TO TEA-100-000-RW-DRG-2001 AND TEA-100-000-RW-DRG-2002 FOR RETAINING WALLS GENERAL ARRANGEMENT PLAN.

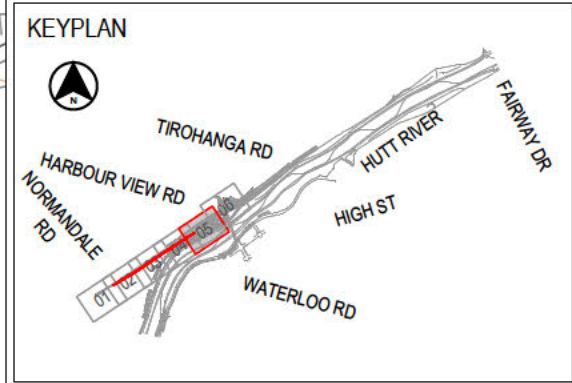

**NOT FOR CONSTRUCTION**

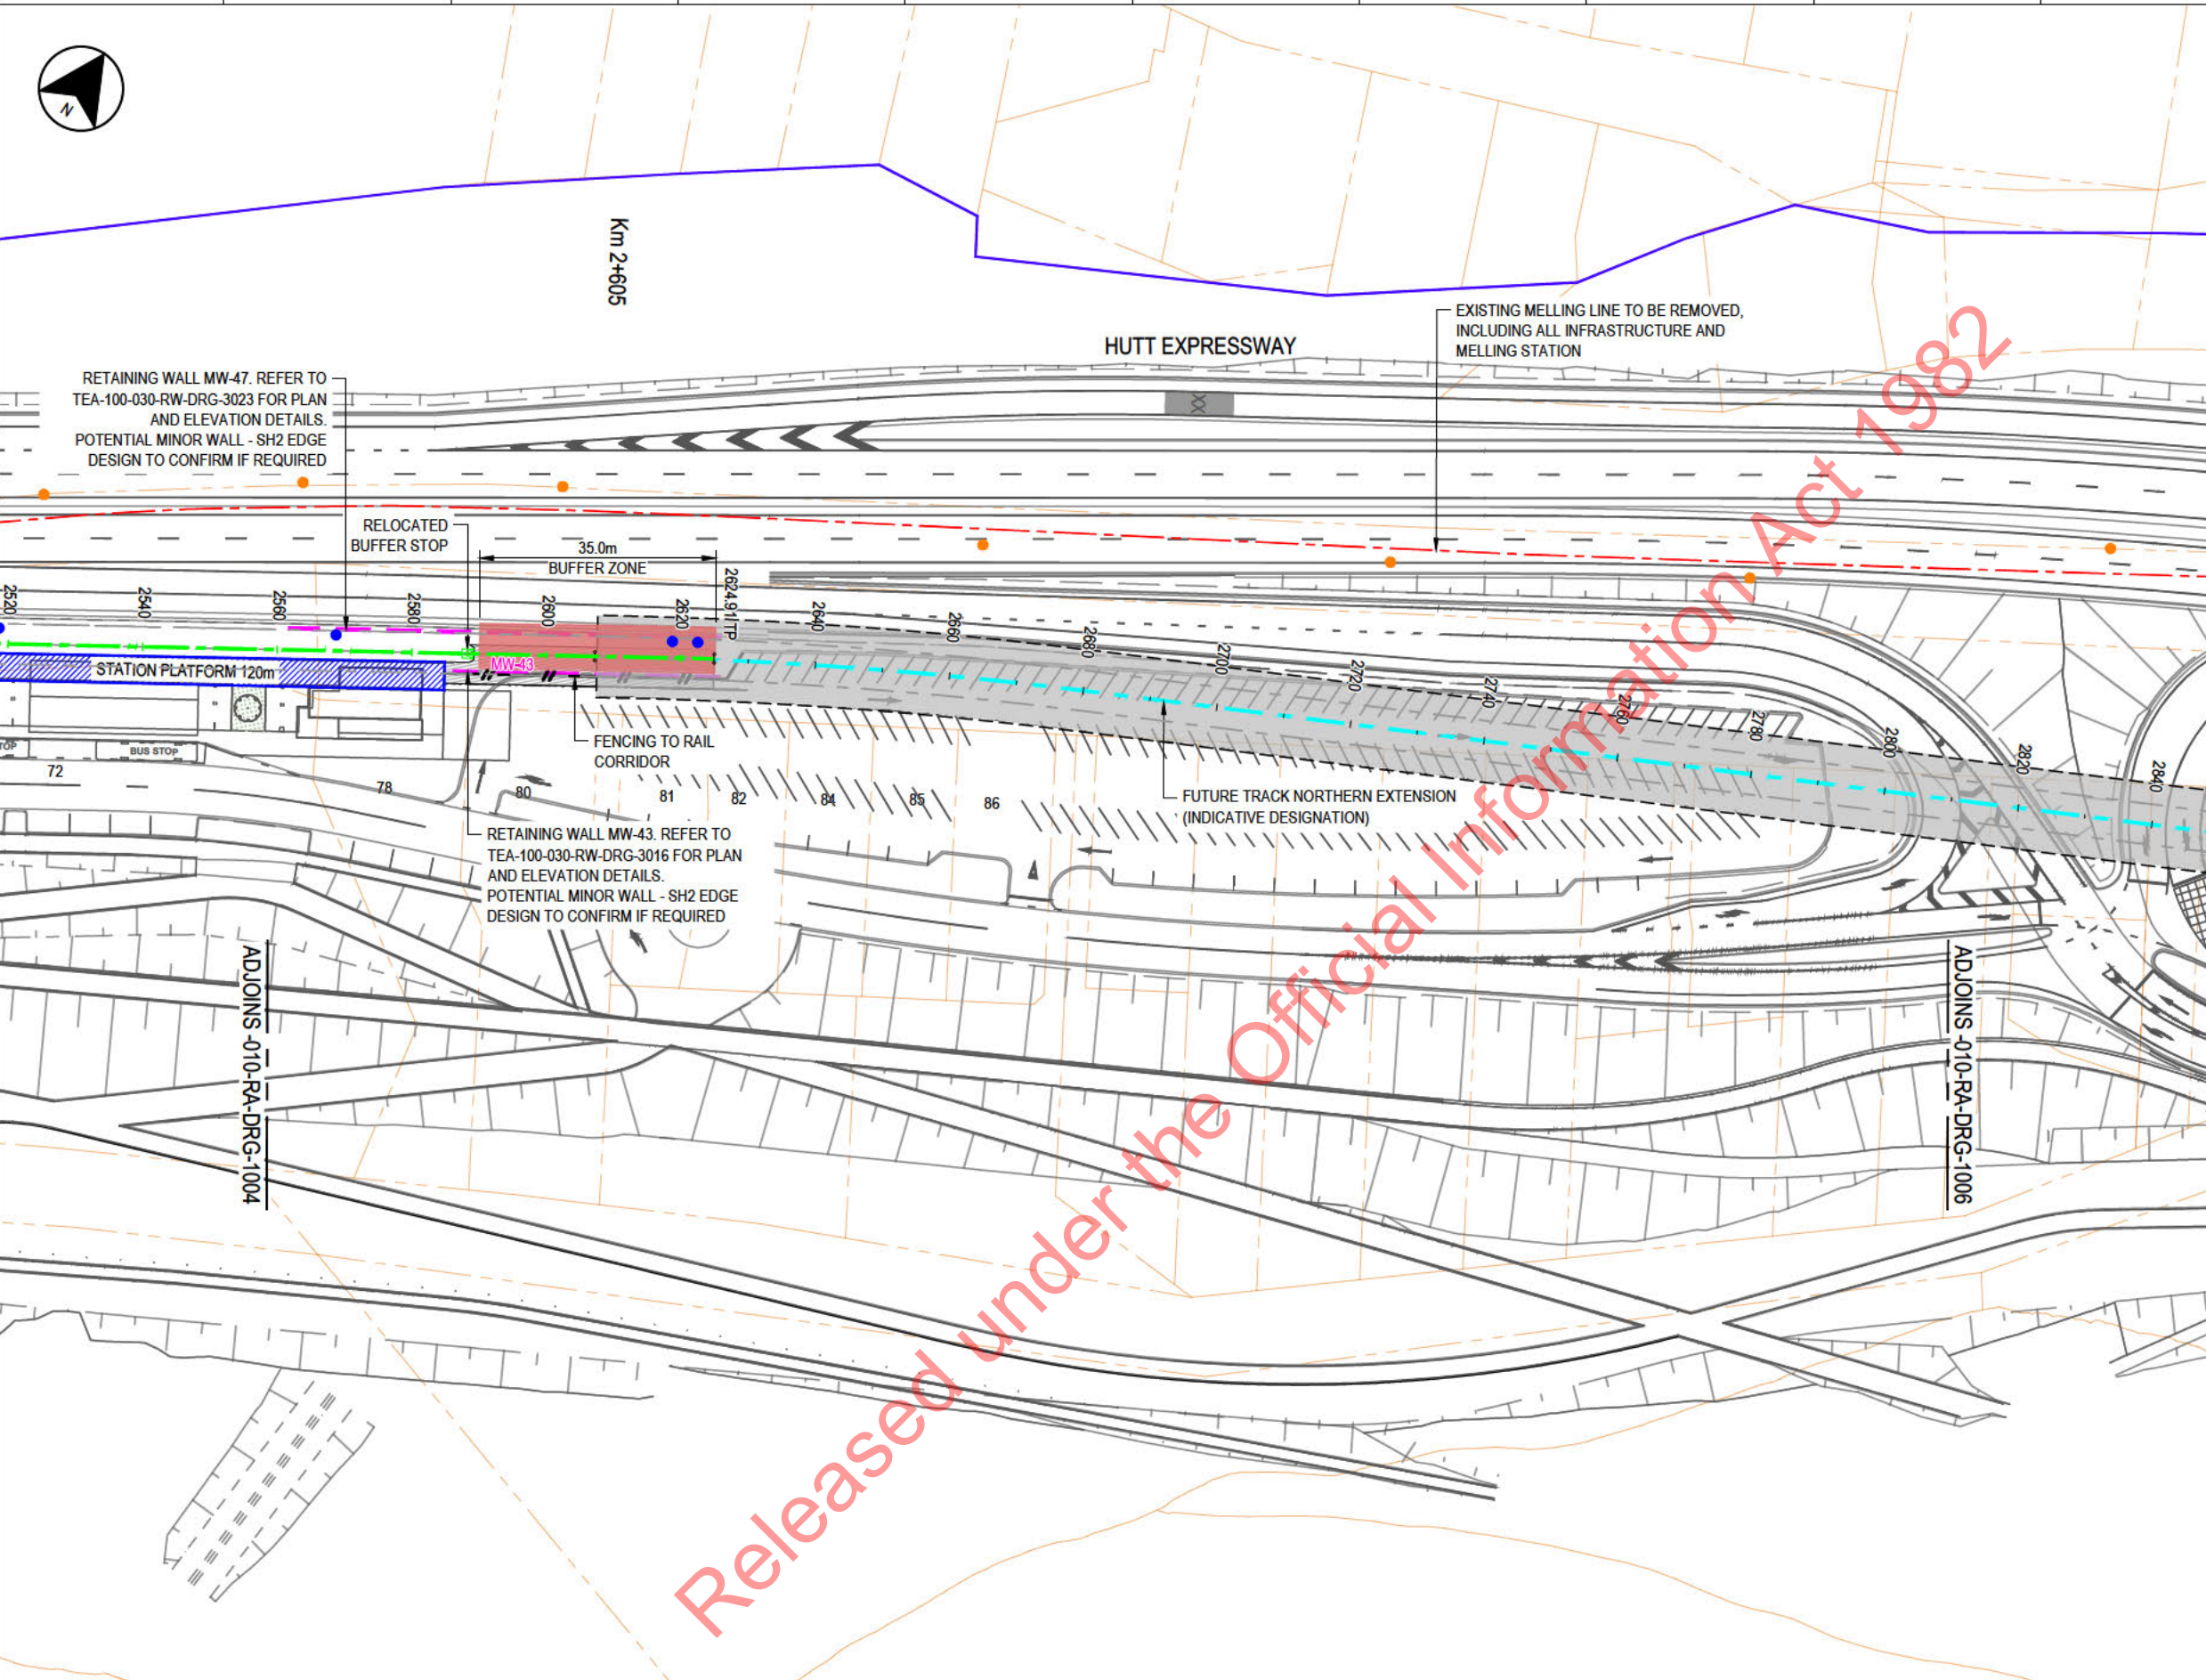

Filename: TEA-100-010-RA-DRG-1005.DWG  
 Plot By: TAMAYO (6/2/2024 1:48:50 pm)

REV.	DESCRIPTION	APP.	DATE
A02	ISSUED FOR GATE 2 REVIEW	P.N	21.06.24
A01	ISSUED FOR PRICING	P.N	06.05.24

NAME	DATE	ALLIANCE NAME / LOGO
DRAFTING CHECKED BY: S. PRAJAPATI	21.06.24	 <b>Te Awa Kairangi</b> our land   our river   our future
DESIGNED BY: P. HADWIN	21.06.24	
ENGINEERING CHECKED BY: S. MULLER	21.06.24	
VERIFIED BY: B. ROGERS	21.06.24	
APPROVED BY: P. NIEUWOUTD	21.06.24	

SCALE: 1:1000m

SCALE 1:1000m

PROJECT NAME / DRAWING TITLE
<b>TE AWA KAIRANGI</b> ALLIANCE RAIL AND RAIL SYSTEMS RAIL ALIGNMENT LAYOUT PLAN SHEET 5

PROJECT STAGE:	TEA DRAWING No.:	SUIT. CODE	REVISION
IPAA DESIGN	TEA-100-010-RA-DRG-1005	-	A02




### LEGEND

- BOUNDARY / LOT PROPERTY
- DESIGNATION BOUNDARY
- SURVEY LINES / FEATURES
- LANDSCAPE LINES / FEATURES
- STOP BANK
- EXISTING TRACK CENTRELINE
- PROPOSED TRACK CENTRELINE
- RETAINING WALL
- 1.8m CORRIDOR FENCE
- OLE - EXISTING
- OLE - TO BE REMOVED
- OLE - NEW LOCATION
- SIGNAL POLE / CABLE
- PROPOSED STATION PLATFORM
- CYCLE PATH
- BRIDGE

### NOTES

1. REFER TO TEA-100-010-RA-DRG-5000 SERIES FOR CROSS SECTIONS.
2. REFER TO TEA-100-010-RA-DRG-6000 SERIES FOR LONG SECTIONS.
3. REFER TO TEA-100-010-RD-DRG-1000 AND TEA-100-030-RD-DRG-1000 SERIES FOR MAIN ROAD GENERAL ARRANGEMENT LAYOUT PLANS.
4. REFER TO TEA-100-010-LD-DRG-1000 AND TEA-100-030-LD-DRG-1000 SERIES FOR LANDSCAPE LAYOUT PLANS.
4. REFER TO TEA-100-000-RW-DRG-2001 AND TEA-100-000-RW-DRG-2002 FOR RETAINING WALLS GENERAL ARRANGEMENT PLAN.

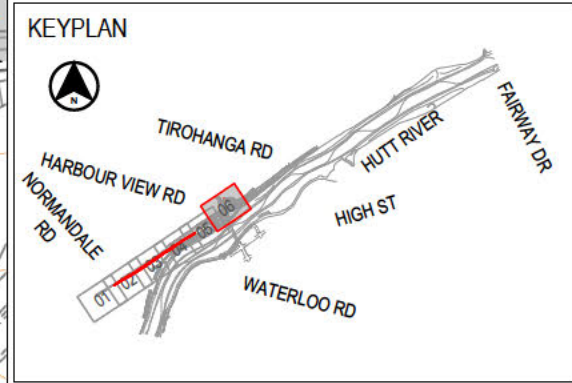

NOT FOR CONSTRUCTION

Filename: TEA-100-010-RA-DRG-1006.DWG Plot By: TAMAYO (6/21/2024 1:43:08 pm)

ADJOINS -010-RA-DRG-1005

MATCH LINE - INSET 1

INSET 1  
SCALE: 1:1000 (A3)

Released under the Official Information Act 1982

REV.	DESCRIPTION	APP.	DATE
A02	ISSUED FOR GATE 2 REVIEW	P.N	21.06.24
A01	ISSUED FOR PRICING	P.N	06.05.24

SCALE:	0 10 20 30 40
SCALE 1:1000m	
DRAWN: C. TAMAYO	SIZE: A3

	NAME	DATE
DRAFTING CHECKED BY	S. PRAJAPATI	21.06.24
DESIGNED BY	P. HADWIN	21.06.24
ENGINEERING CHECKED BY	S. MULLER	21.06.24
VERIFIED BY	B. ROGERS	21.06.24
APPROVED BY	P. NIEUWOUDT	21.06.24

ALLIANCE NAME / LOGO

CO-ORDINATE SYSTEM: NZTM 2000

<b>TE AWA KAIRANGI</b> ALLIANCE RAIL AND RAIL SYSTEMS RAIL ALIGNMENT LAYOUT PLAN SHEET 6	
PROJECT STAGE: IPAA DESIGN	TEA DRAWING No.: TEA-100-010-RA-DRG-1006
SUIT. CODE -	REVISION A02




Image copyright HCC. Licence: CC-BY 4.0 (0.1m Imagery) Note: \* This drawing must not be used for construction unless signed as approved by Project Approval

**LEGEND**

- EXISTING GROUND SURFACE
- PROPOSED RAIL ALIGNMENT
- INTERCHANGE DESIGN SURFACE
- FUTURE RAIL LINE EXTENSION

**NOTES**

1. REFER TO TEA-100-010-RA-DRG-1000 SERIES FOR RAIL ALIGNMENT LAYOUT PLANS.

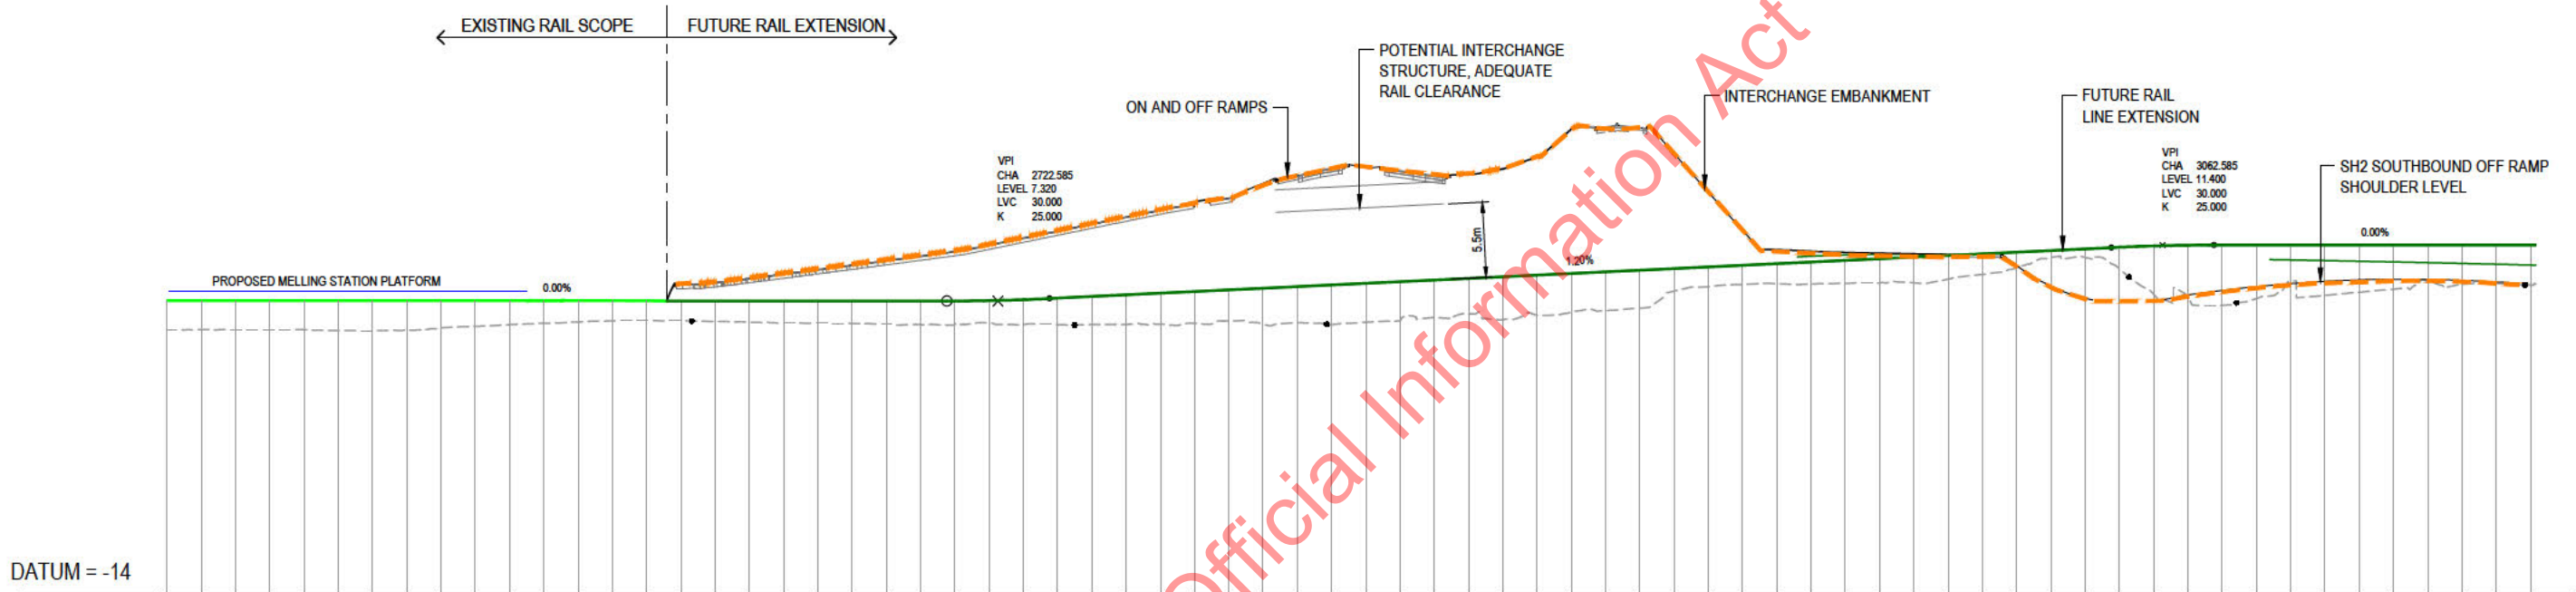

DATUM = -14

+CUT/FILL	-2.122	-2.091	-2.072	-2.075	-2.088	-2.150	-2.165	-2.117	-1.946	-1.843	-1.723	-1.627	-1.525	-1.447	-1.413	-1.445	-1.461	-1.551	-1.682	-1.610	-1.647	-1.680	-1.708	-1.705	-1.689	-1.819	-1.934	-2.046	-2.156	-2.273	-2.325	-2.247	-2.641	-2.627	-2.881	-2.836	-2.821	-2.731	-2.602	-3.119	-2.914	-2.812	-2.822	-2.765	-1.635	-1.429	-1.405	-1.469	-1.605	-1.682	-1.761	-1.880	-1.729	-1.522	-1.153	-0.519	-0.626	-1.570	-3.516	-3.819	-4.400	-3.869	-2.623	-3.863	-3.435	-3.210	-2.665	-2.869	-2.783	-2.919	
DESIGN LEVEL	7.320	7.320	7.320	7.320	7.320	7.320	7.320	7.320	7.320	7.320	7.320	7.320	7.320	7.320	7.320	7.320	7.320	7.320	7.320	7.320	7.320	7.320	7.320	7.320	7.321	7.351	7.420	7.529	7.640	7.768	7.868	8.009	8.129	8.240	8.369	8.489	8.609	8.729	8.849	8.969	9.089	9.209	9.329	9.449	9.569	9.689	9.809	9.929	10.049	10.169	10.289	10.409	10.529	10.649	10.769	10.889	10.929	11.009	11.129	11.249	123.809