

PLAN SET 3 ROAD ALIGNMENT

EAST WEST LINK DRAWING REGISTER						
DWG NUMBER	DRAWING TITLE	CURRENT REVISION	DATE AND REVISION			
			1/12/2016	14/12/2016	7/04/2017	23/05/2017
	PLAN SET 3 - ROAD ALIGNMENT					
AEE-AL-001	ROAD ALIGNMENT - EAST WEST LINK - DRAWING INDEX, NOTES AND LEGEND	3	0	1	2	3
AEE-AL-100	ROAD ALIGNMENT - EAST WEST LINK - OVERVIEW PLAN	3	0	1	2	3
AEE-AL-101	ROAD ALIGNMENT - SH20/NEILSON STREET INTERCHANGE - SHEET 1	2	0	1	2	
AEE-AL-102	ROAD ALIGNMENT - NEILSON STREET INTERCHANGE - SHEET 2	2	0	1	2	
AEE-AL-103	ROAD ALIGNMENT - GALWAY STREET - SHEET 3	2	0	1	2	
AEE-AL-104	ROAD ALIGNMENT - EMBANKMENT - SHEET 4	2	0	1	2	
AEE-AL-105	ROAD ALIGNMENT - EMBANKMENT - SHEET 5	2	0	1	2	
AEE-AL-106	ROAD ALIGNMENT - EMBANKMENT/ANNS CREEK - SHEET 6	2	0	1	2	
AEE-AL-107	ROAD ALIGNMENT - ANNS CREEK - SHEET 7	3	0	1	2	3
AEE-AL-108	ROAD ALIGNMENT - ANNS CREEK/SYLVA PARK ROAD - SHEET 8	3	0	1	2	3
AEE-AL-109	ROAD ALIGNMENT - SH1/SYLVA PARK RAMPS - SHEET 9	3	0	1	2	3
AEE-AL-110	ROAD ALIGNMENT - SH1/SYLVA PARK RAMPS - SHEET 10	2	0	1	2	
AEE-AL-111	ROAD ALIGNMENT - SH1/PANAMA ROAD - SHEET 11	2	0	1	2	
AEE-AL-112	ROAD ALIGNMENT - SH1/OTAHUHU CREEK - SHEET 12	2	0	1	2	
AEE-AL-113	ROAD ALIGNMENT - PRINCES STREET INTERCHANGE - SHEET 13	2	0	1	2	
AEE-AL-114	ROAD ALIGNMENT - NEILSON STREET INTERCHANGE - LOCAL ROADS - SHEET 14A AND 14B	2	0	1	2	
AEE-AL-115	ROAD ALIGNMENT - CAPTAIN SPRINGS ROAD/ PORTS LINK - SHEET 15A AND 15B	2	0	1	2	
AEE-AL-116	ROAD ALIGNMENT - EMBANKMENT - SHEET 16	2	0	1	2	

LEGEND: ROAD ALIGNMENT

PROPOSED FEATURES

- CUT SLOPES
- ROAD ALIGNMENT
- FILL SLOPES
- TOE OF OUTER BUND
- FORESHORE VEGETATION
- SHINGLE FORESHORE SLOPE
- BRIDGE STRUCTURE
- DESIGNATION BOUNDARY
- STORMWATER FOREBAY/ WETLAND AND BIOFILTRATION AREA
- GUIDE SIGN
- 1.8m FOOTPATH
- 3.0m SHARED PATH (TYPICAL) UNLESS OTHERWISE NOTED
- 3.0m COMMUTER CYCLEWAY PLUS 1.8m FOOTPATH
- 4.0m BOARDWALK
- 3.0m GRAVEL PATH
- RETAINING WALL
- NOISE WALL
- ROADWAY TRENCH

EXISTING FEATURES

- PROPERTY BOUNDARY
- EXISTING COASTAL MARINE BOUNDARY
- TRANSPOWER OVERHEAD CABLES
- EXISTING PATH TO REMAIN

3	BOARD OF INQUIRY	RT	NN	JC	27.06.2017
2	EVIDENCE IN CHIEF	RT	NN*	JC*	07.04.2017
1	ISSUED FOR CONSENT - GSR GRADE SEPARATION	AR	NN*	PK*	14.12.2016
0	ISSUED FOR CONSENT	AR	NN*	PK*	01.12.2016
No.	Issued Status	Drawn	Check'd	App'd	Date


DISCLAIMER
This drawing is for the purpose of supporting applications under the RMA for resource consents and designations. All information shown is subject to final design. Areas and measurements are subject to survey. Where the designs conflict with conditions the conditions will prevail. This Drawing **must not** be used for construction



Drawn	A RAM	Drafting Check	J MURAHIDY	Reviewed Design Manager	N NANCEKIVELL	Approved Alliance Manager	J CALDWELL
Designed	RT/LN/RB	Design Check	J MURAHIDY		27.06.17		27.06.17
Scale:	Original Scale (A1)	Reduced Scale (A3)	AS SHOWN	Contract No	PA4014		


Drawing Title	ROAD ALIGNMENT PLAN EAST WEST LINK DRAWING INDEX, NOTES AND LEGEND		
Drawing Number	AEE-AL-001	Rev No.	3

FOR BOI ISSUE

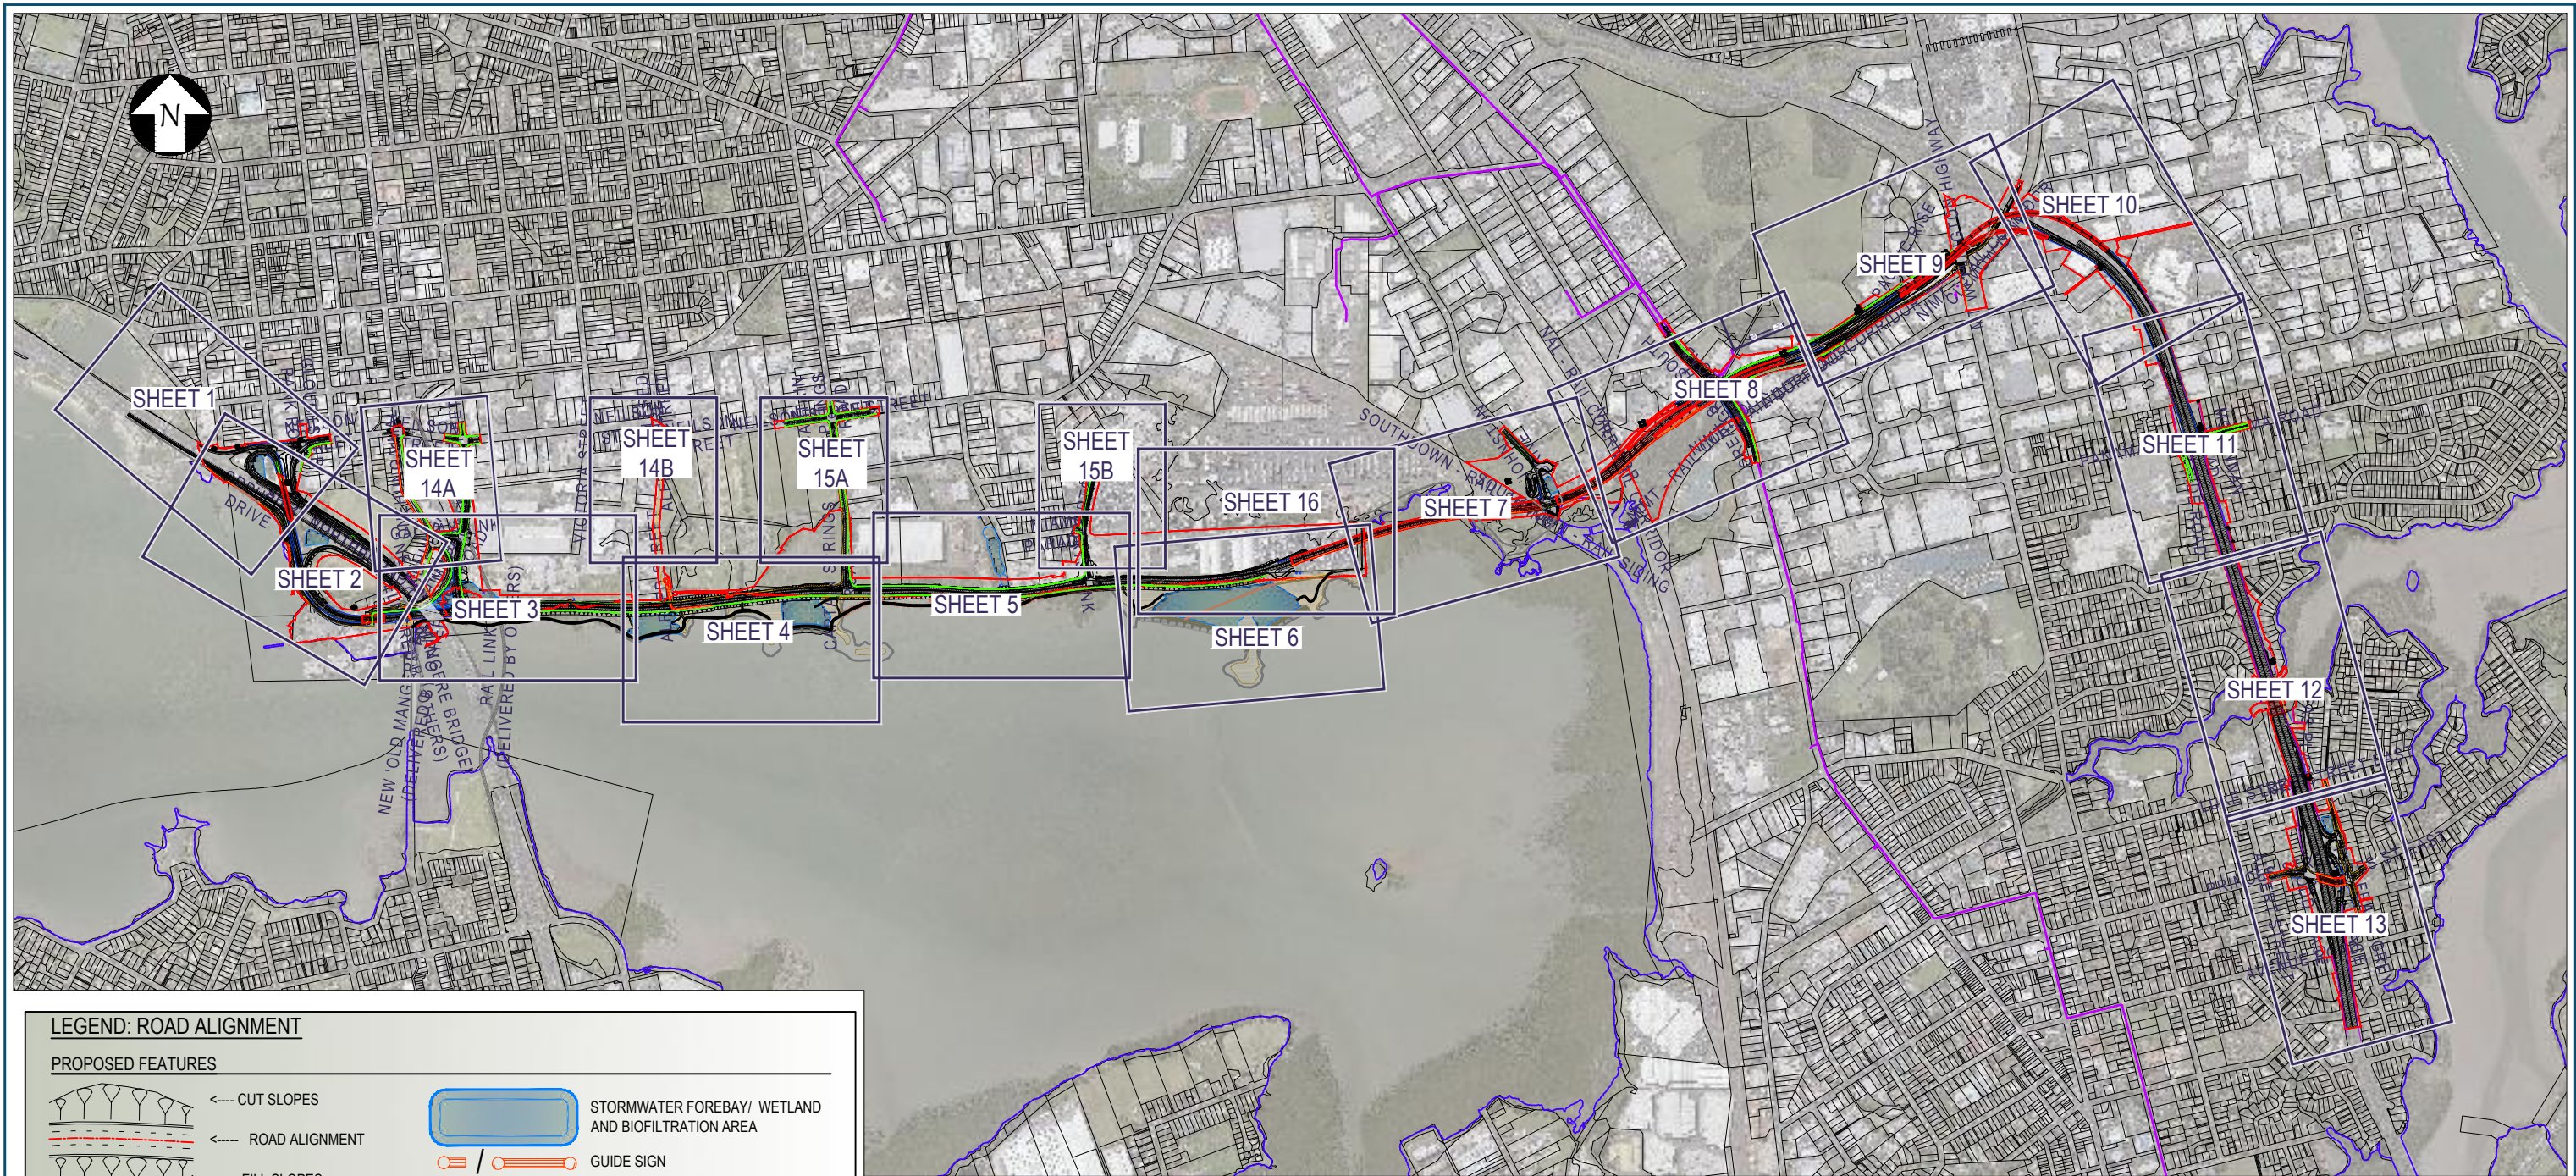


LEGEND: ROAD ALIGNMENT

PROPOSED FEATURES

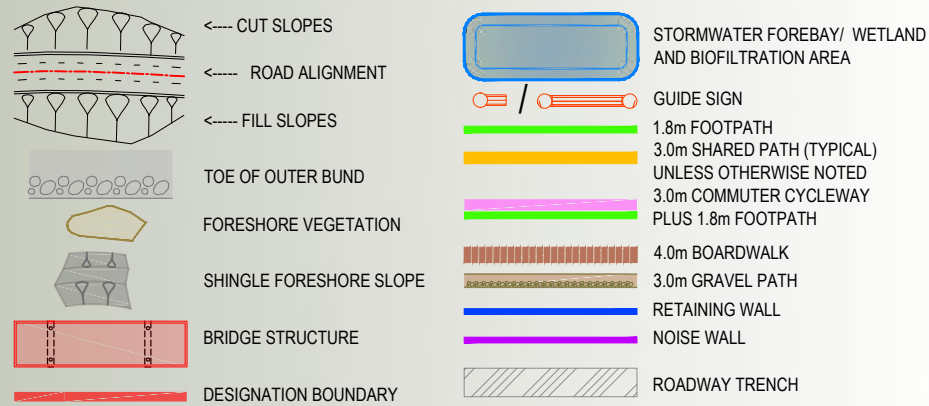

EXISTING FEATURES

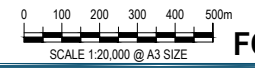

FOR BOI ISSUE


3	BOARD OF INQUIRY	RT	NN	JC	27.06.2017
2	EVIDENCE IN CHIEF	RT	NN*	JC*	07.04.2017
1	ISSUED FOR CONSENT - GSR GRADE SEPARATION	AR	NN*	PK*	14.12.2016
0	ISSUED FOR CONSENT	AR	NN*	PK*	01.12.2016
No.	Issued Status	Drawn	Check'd	App'd	Date

DISCLAIMER
 This drawing is for the purpose of supporting applications under the RMA for resource consents and designations. All information shown is subject to final design. Areas and measurements are subject to survey. Where the designs conflict with conditions the conditions will prevail. This Drawing **must not** be used for construction



Drawn	A RAM	Drafting Check	J MURAHIDY	Reviewed	N NANCEKIVELL	Approved	J CALDWELL
Designed	RT/LN/RB	Design Check	J MURAHIDY	27.06.17	27.06.17	27.06.17	27.06.17
Scale:	Original Scale (A1)	Reduced Scale (A3)	AS SHOWN	Contract No	PA4014		

Drawing Title	ROAD ALIGNMENT PLAN EAST WEST LINK OVERVIEW PLAN AND LEGEND		
Drawing Number	AEE-AL-100	Rev No.	3

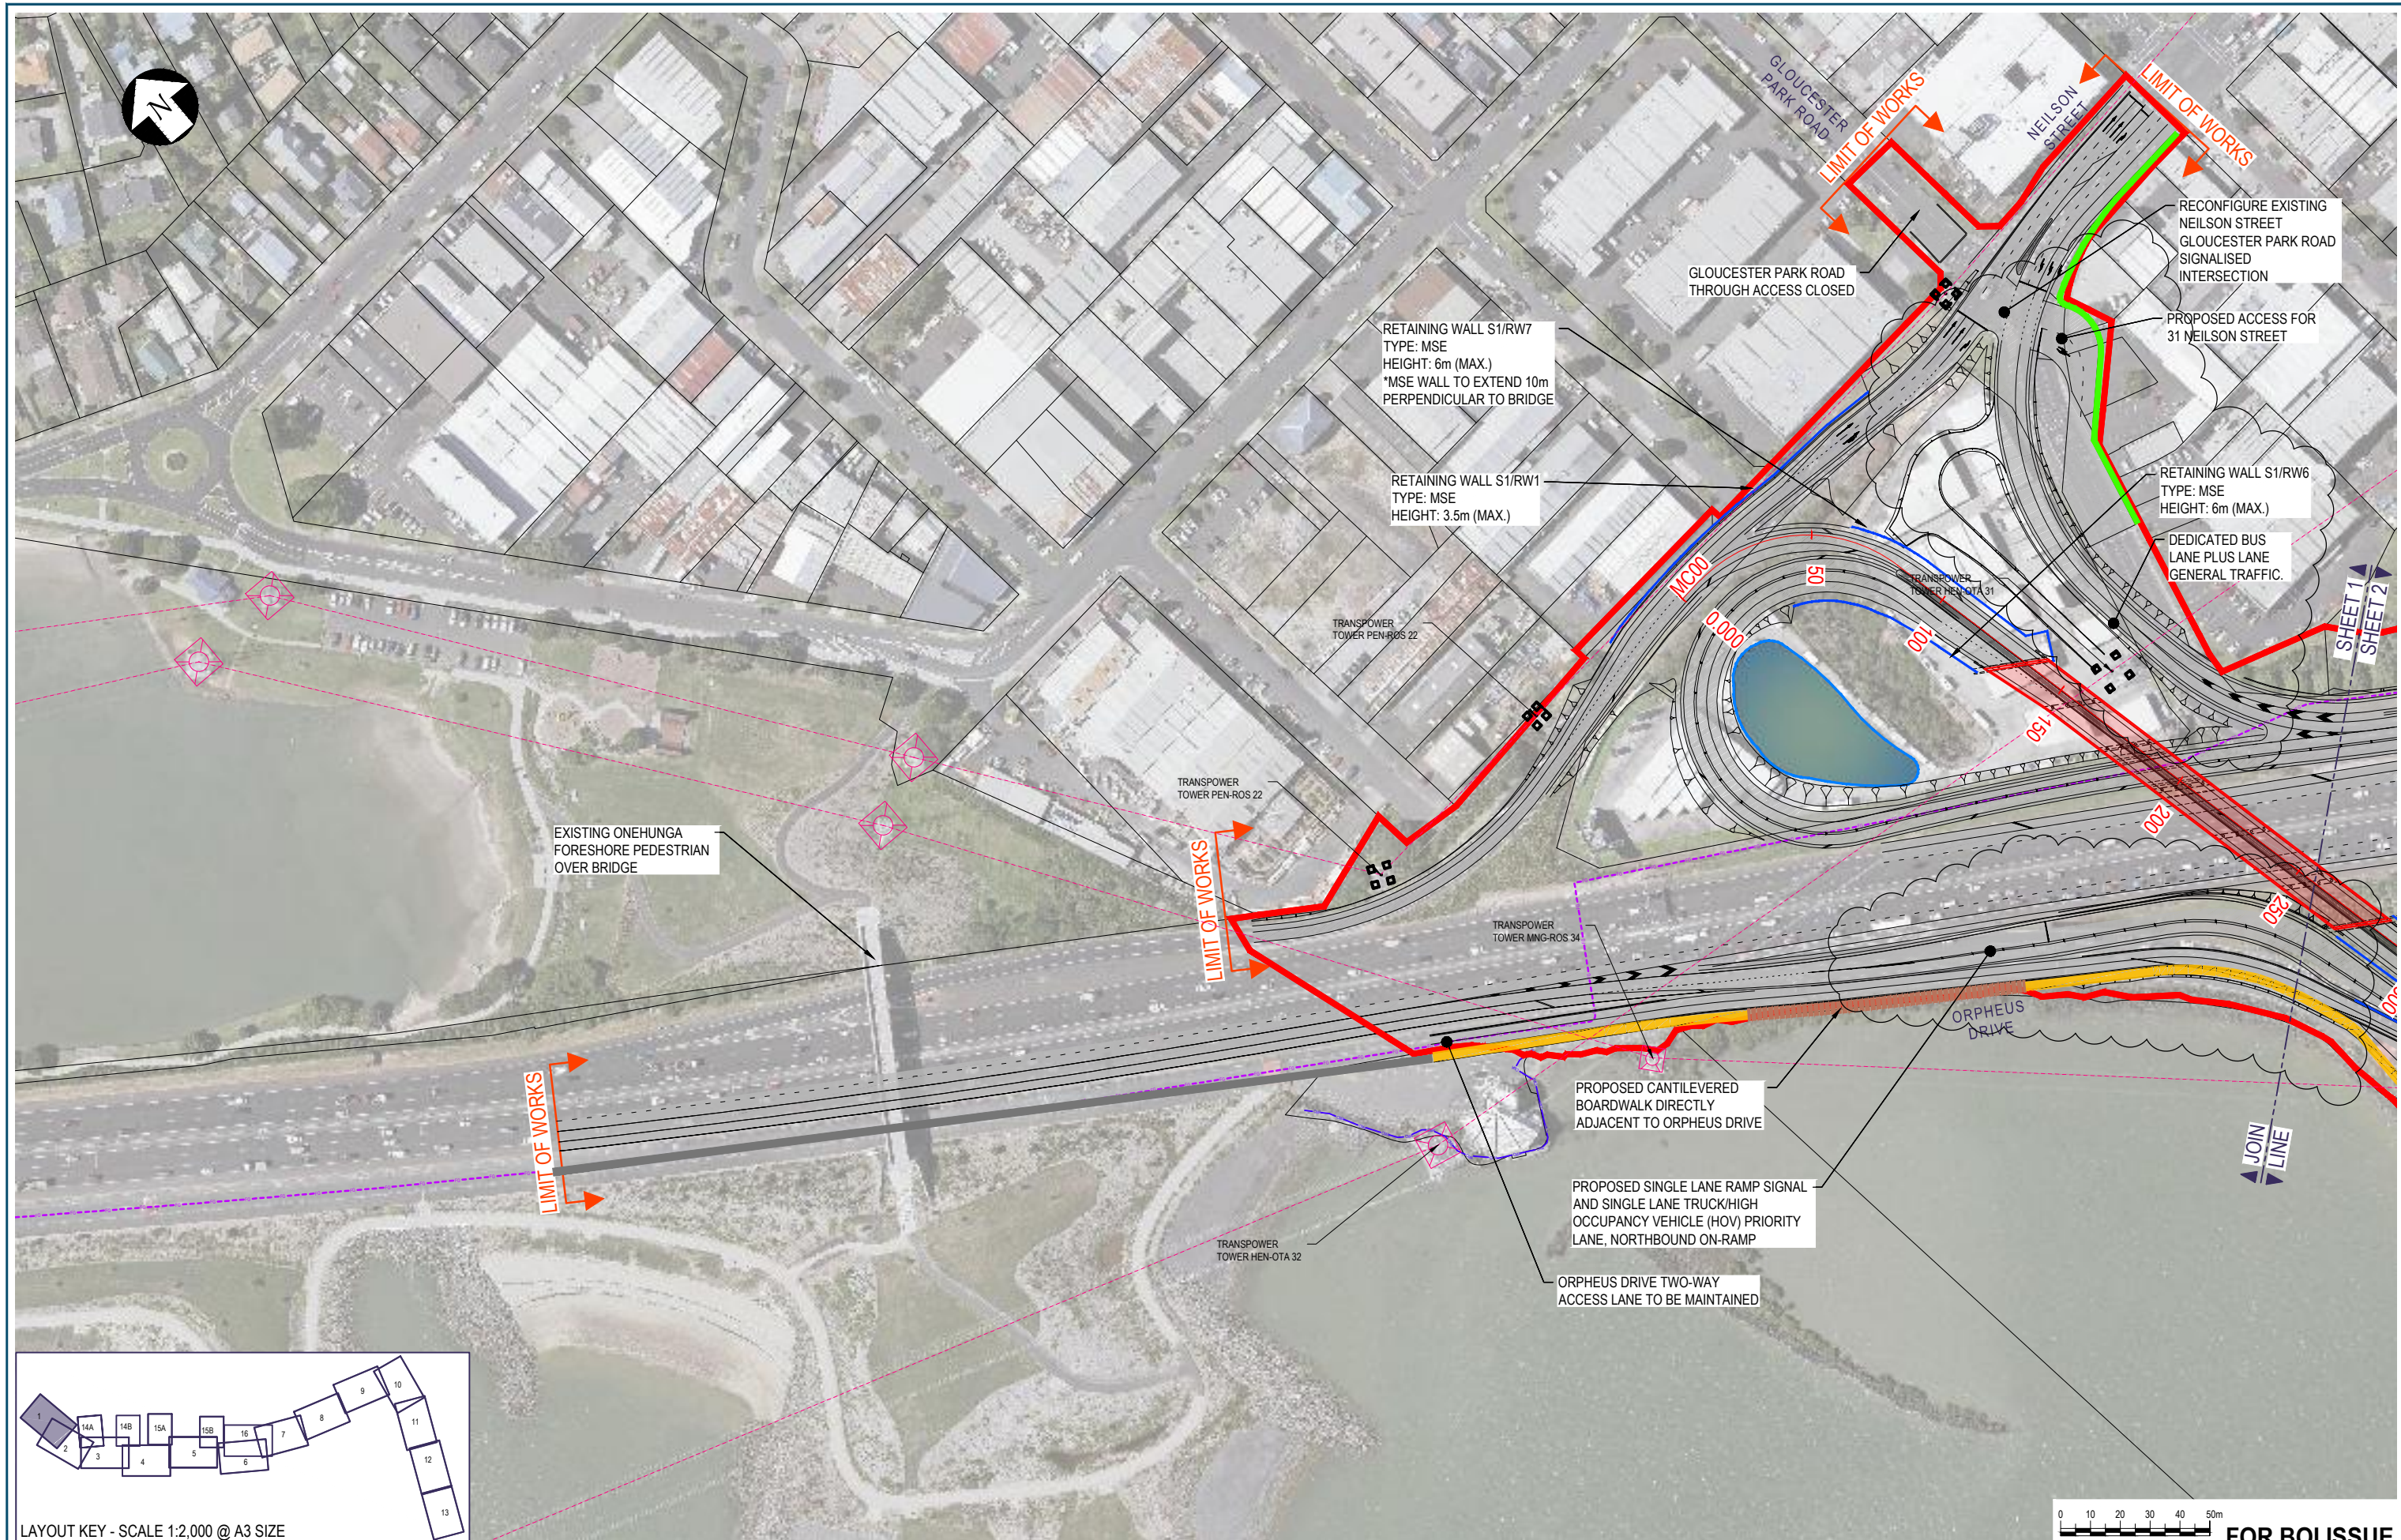

LAYOUT KEY - SCALE 1:2,000 @ A3 SIZE


0 10 20 30 40 50m
SCALE 1:2,000 @ A3 SIZE **FOR BOI ISSUE**

2	BOARD OF INQUIRY	RT	NN	JC	27.06.2017
1	EVIDENCE IN CHIEF	RT	NN*	JC*	04.07.2017
0	ISSUED FOR CONSENT	AR	NN*	PK*	01.12.2016
No.	Issued Status	Drawn	Check'd	App'd	Date

DISCLAIMER
This drawing is for the purpose of supporting applications under the RMA for resource consents and designations. All information shown is subject to final design. Areas and measurements are subject to survey. Where the designs conflict with conditions the conditions will prevail. This Drawing **must not** be used for construction

Drawn	A RAM	Drafting Check	J MURAHIDY	Reviewed Design Manager	N NANCEKIVELL	Approved Alliance Manager	J CALDWELL
Designed	R TAN	Design Check	J MURAHIDY		27.06.17		27.06.17
Scale:	Original Scale (A1)	Reduced Scale (A3)	AS SHOWN	Contract No	PA4014		

Drawing Title	ROAD ALIGNMENT PLAN SH20/ NEILSON STREET INTERCHANGE SHEET 01		
Drawing Number	AEE-AL-101	Rev No.	2

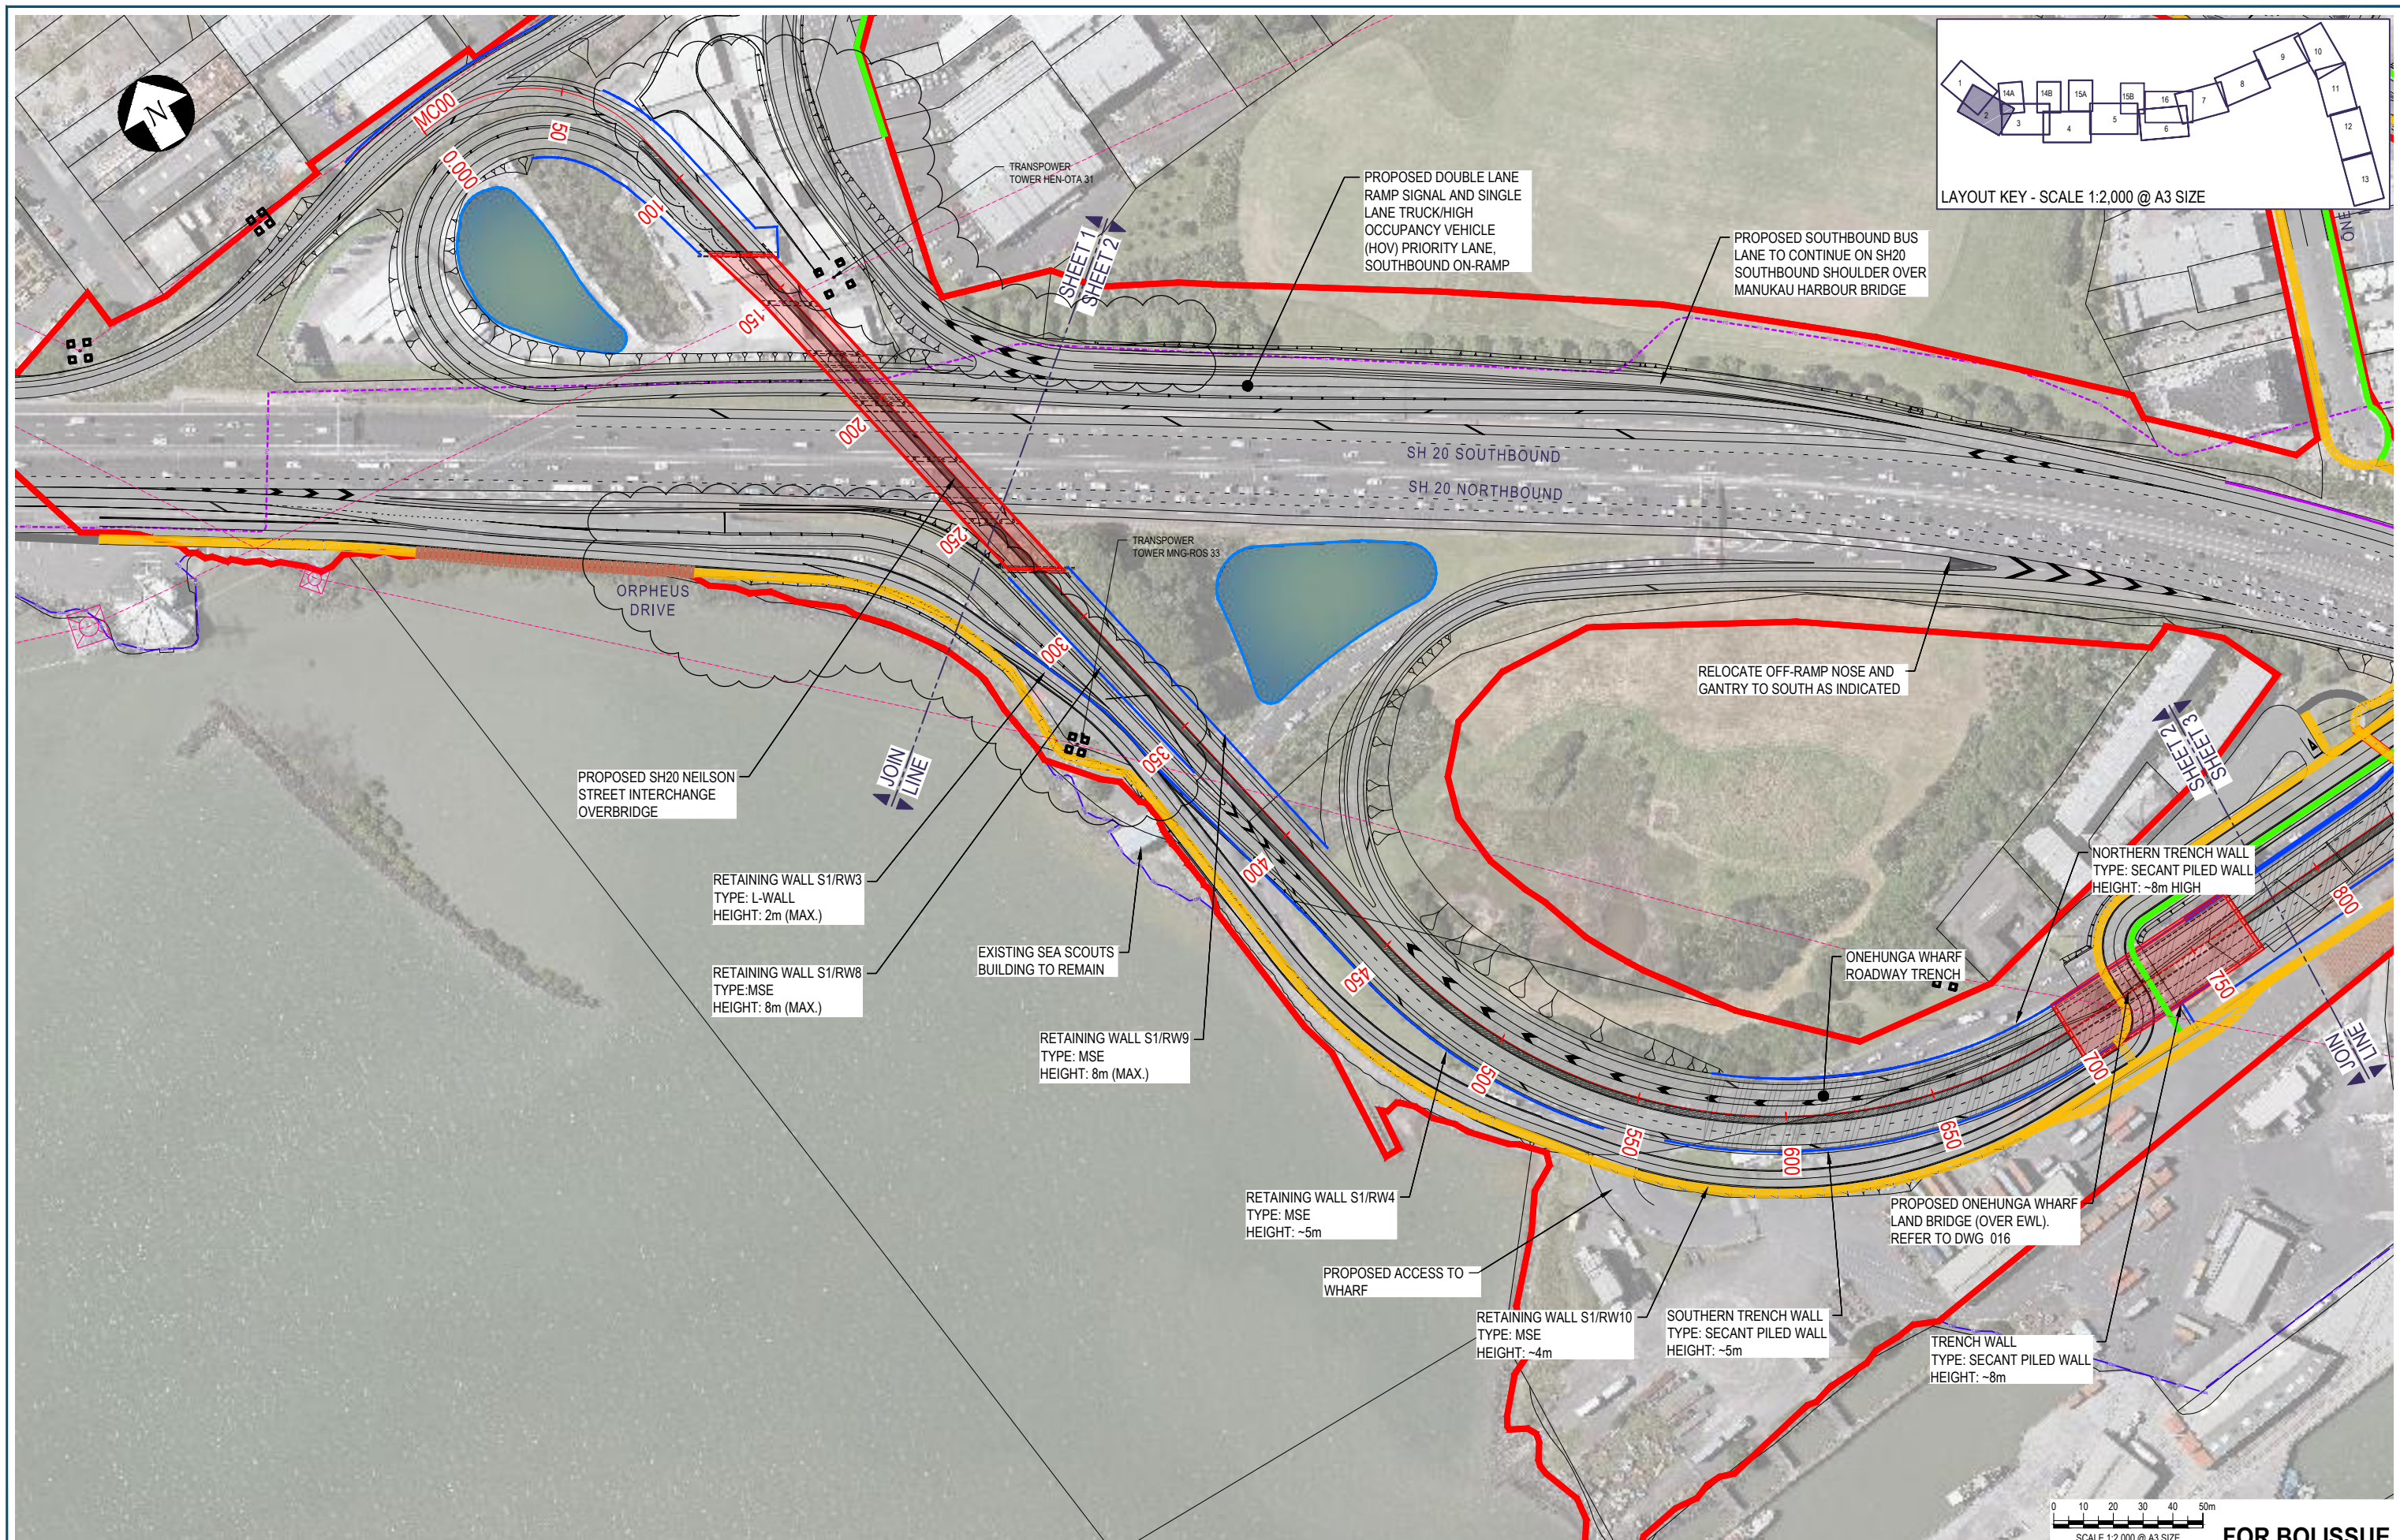

No.	Issued Status	Drawn	Check'd	App'd	Date
2	BOARD OF INQUIRY	RT	NN	JC	27.06.2017
1	EVIDENCE IN CHIEF	RT	NN*	JC*	07.04.2017
0	ISSUED FOR CONSENT	AR	NN*	PK*	01.12.2016



DISCLAIMER
This drawing is for the purpose of supporting applications under the RMA for resource consents and designations. All information shown is subject to final design. Areas and measurements are subject to survey. Where the designs conflict with conditions the conditions will prevail. This Drawing **must not** be used for construction

NZ TRANSPORT AGENCY
WAIKA KOTAH

East West Link

Drawn	A RAM	Drafting Check	J MURAHIDY	Reviewed Design Manager	N NANCEKIVELL	Approved Alliance Manager	J CALDWELL
Designed	R TAN	Design Check	J MURAHIDY		27.06.17		27.06.17
Scale:	Original Scale (A1)	Reduced Scale (A3)	AS SHOWN	Contract No.	PA4014		

Drawing Title	ROAD ALIGNMENT PLAN NEILSON STREET INTERCHANGE SHEET 02		
Drawing Number	AEE-AL-102		
Rev No.	2		

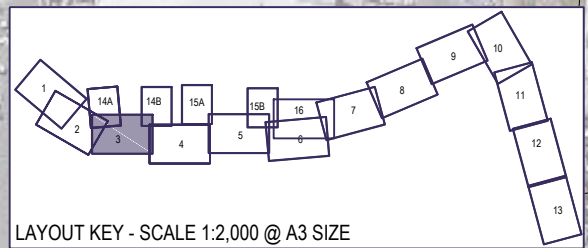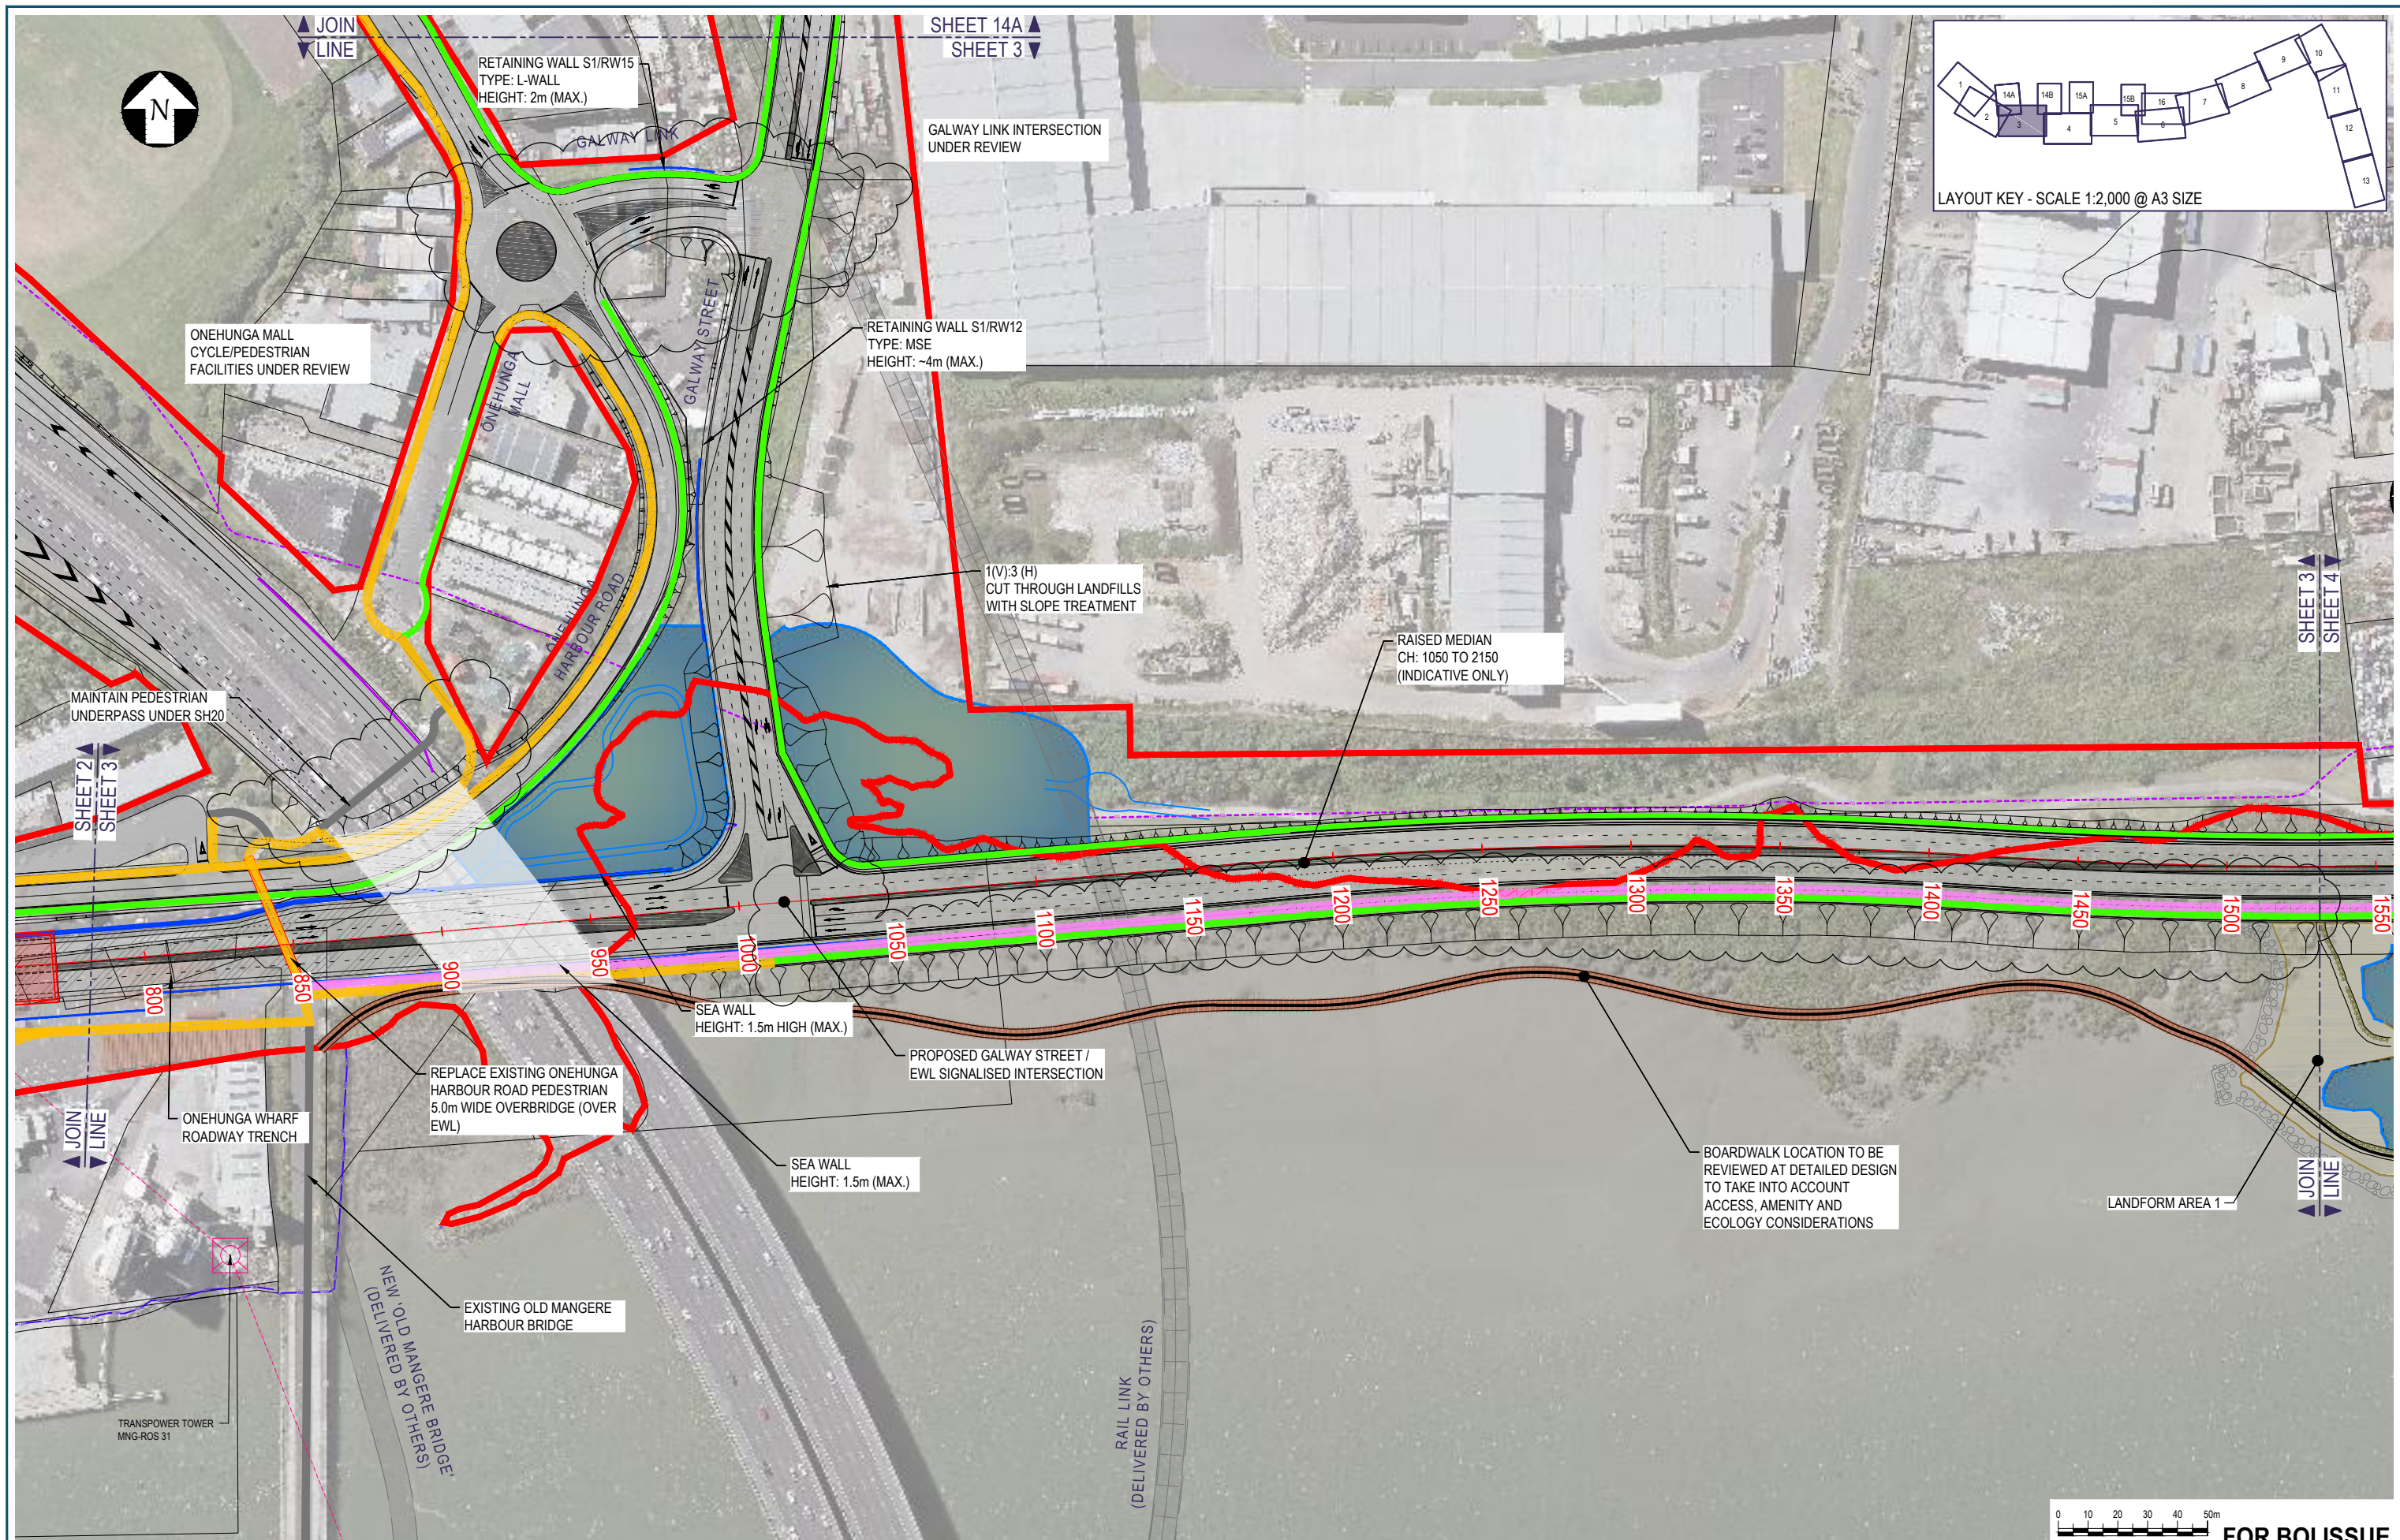



0 10 20 30 40 50m
SCALE 1:2,000 @ A3 SIZE **FOR BOI ISSUE**

No.	Issued Status	Drawn	Check'd	App'd	Date
2	BOARD OF INQUIRY	RT	NN	JC	27.06.2017
1	EVIDENCE IN CHIEF	RT	NN*	JC*	07.04.2017
0	ISSUED FOR CONSENT	AR	NN*	PK*	01.12.2016

DISCLAIMER
This drawing is for the purpose of supporting applications under the RMA for resource consents and designations. All information shown is subject to final design. Areas and measurements are subject to survey. Where the designs conflict with conditions the conditions will prevail. This Drawing **must not** be used for construction

Drawn	A RAM	Drafting Check	J MURAHIDY	Reviewed Design Manager	N NANCEKIVELL	Approved Alliance Manager	J CALDWELL
Designed	R TAN	Design Check	J MURAHIDY		27.06.17		27.06.17
Scale:	Original Scale (A1)	Reduced Scale (A3)	AS SHOWN	Contract No	PA4014		

Drawing Title	ROAD ALIGNMENT PLAN EAST WEST LINK/ GALWAY STREET SHEET 03		
Drawing Number	AEE-AL-103		
Rev No.	2		

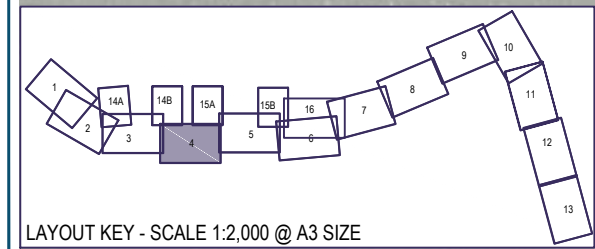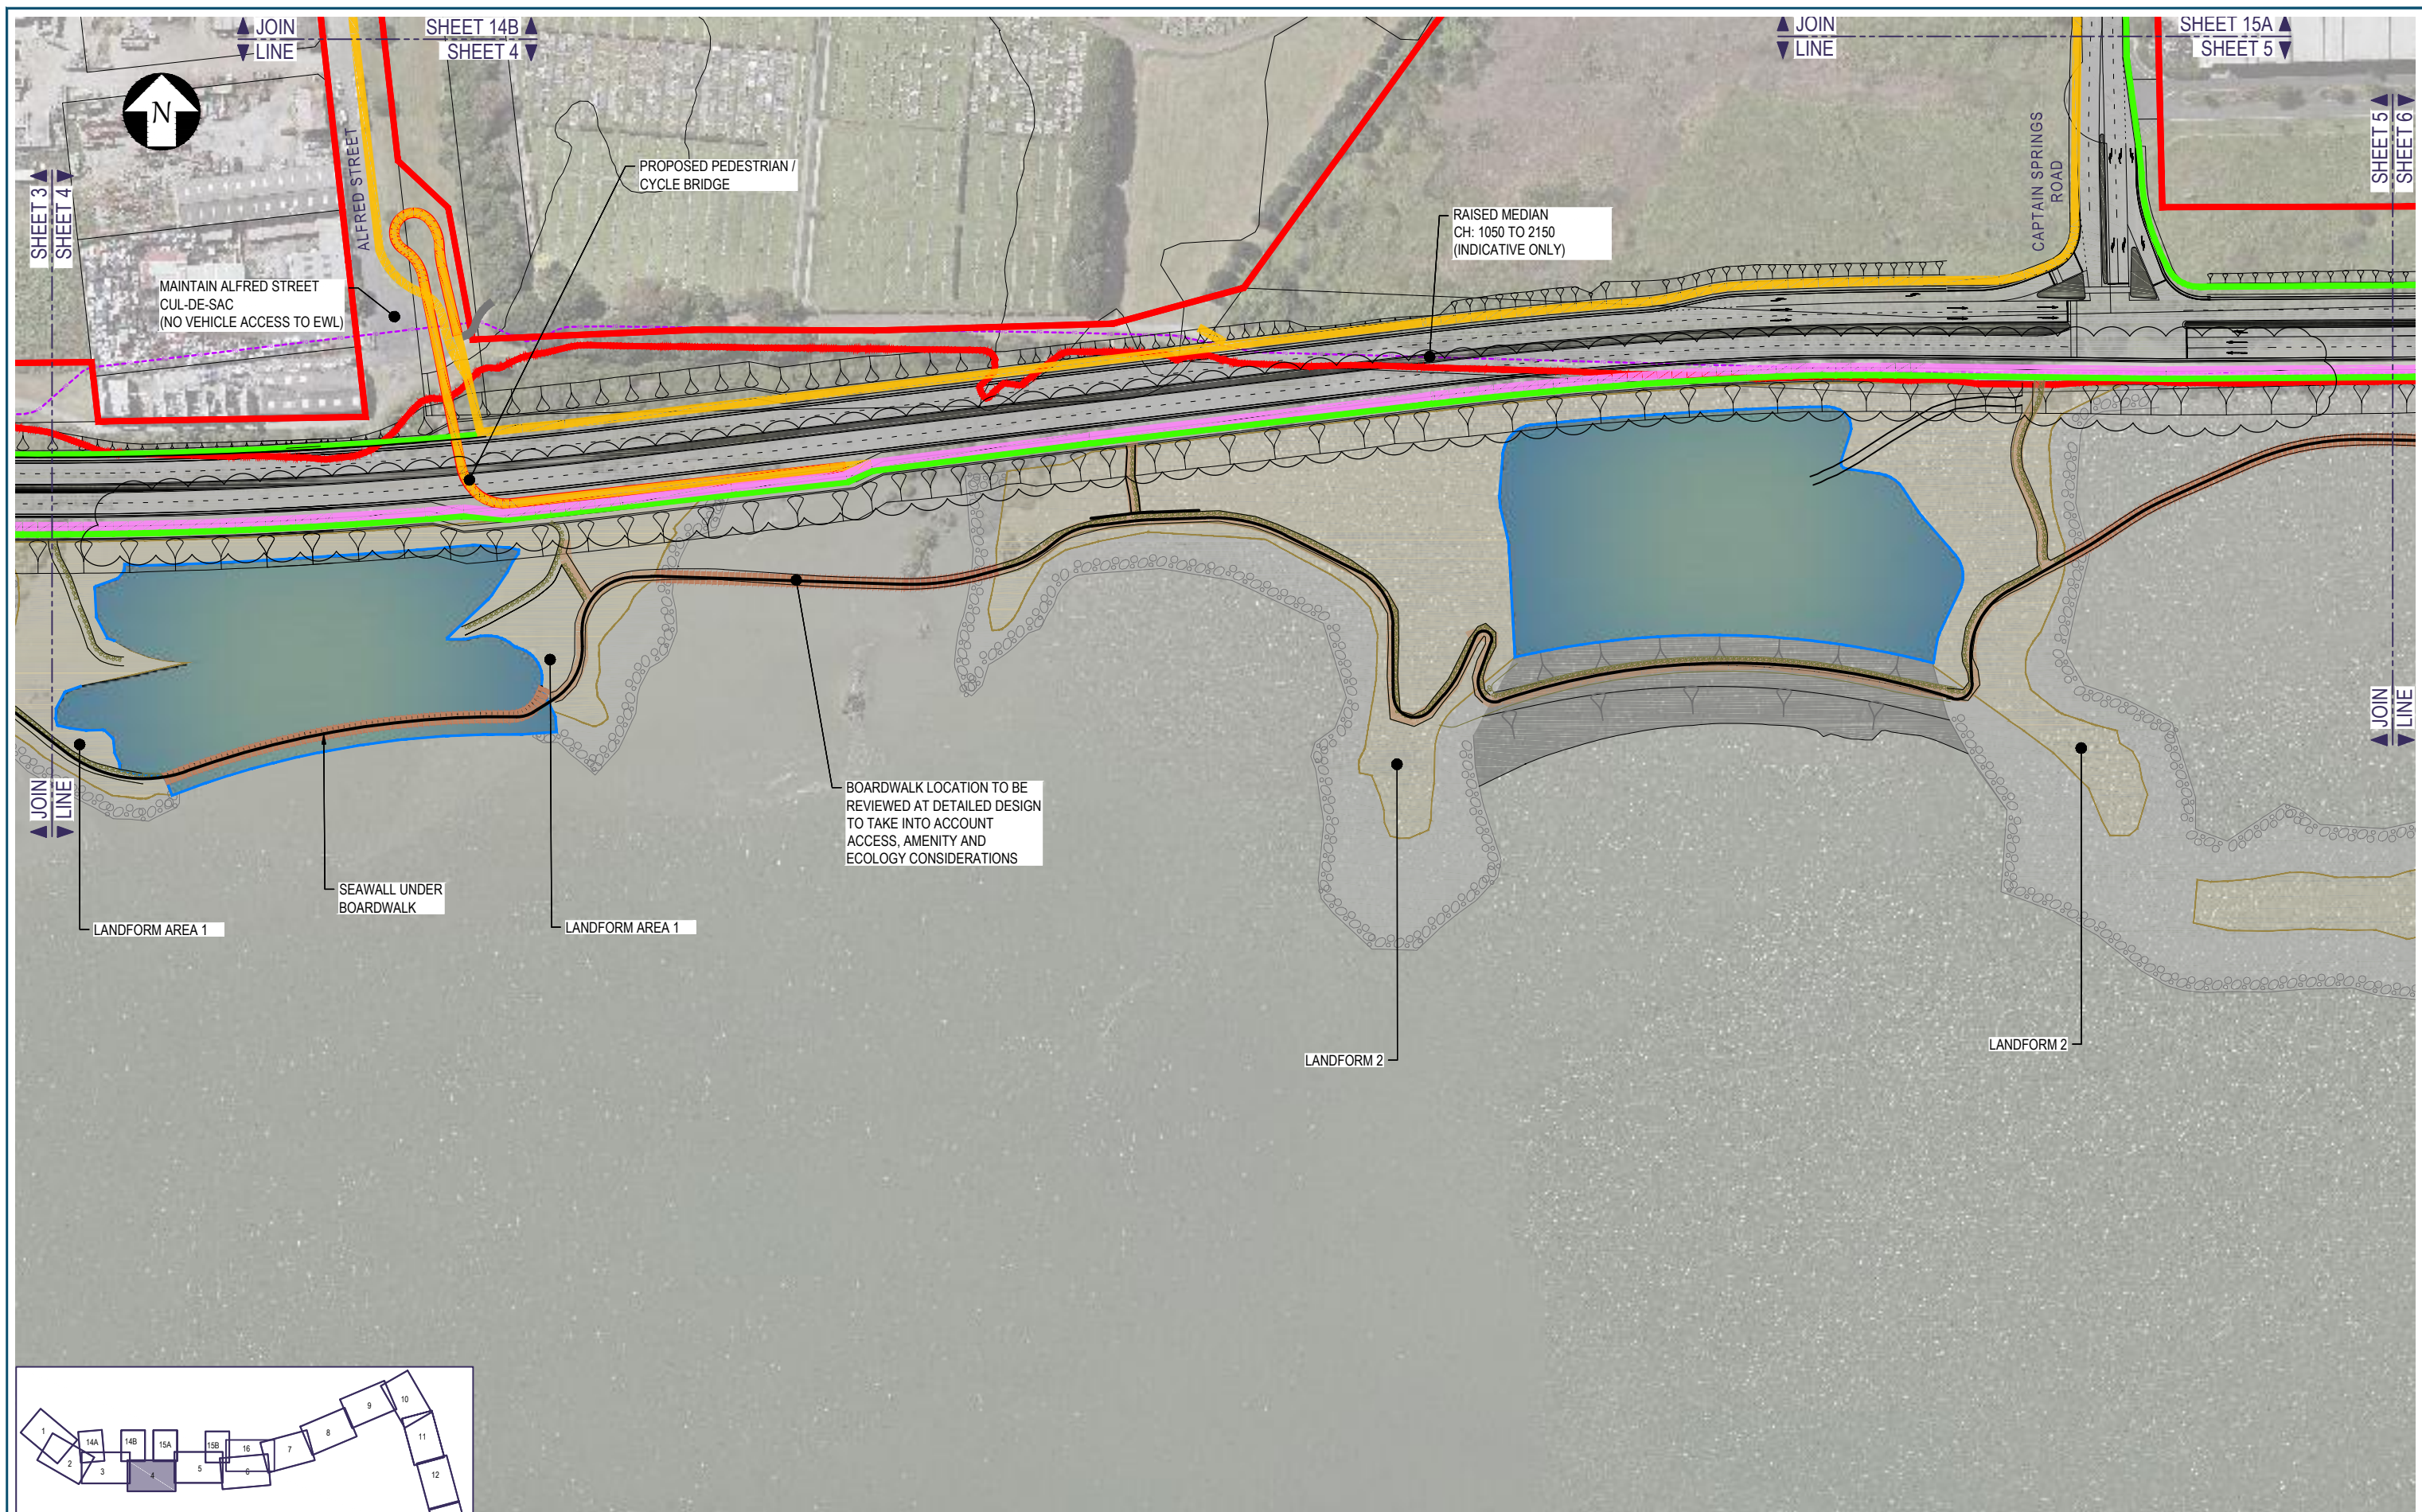


No.	Issued Status	Drawn	Check'd	App'd	Date
2	BOARD OF INQUIRY	RT	NN	JC	27.06.2017
1	EVIDENCE IN CHIEF	RT	NN*	JC*	07.04.2017
0	ISSUED FOR CONSENT	AR	NN*	PK*	01.12.2016

DISCLAIMER
 This drawing is for the purpose of supporting applications under the RMA for resource consents and designations. All information shown is subject to final design. Areas and measurements are subject to survey. Where the designs conflict with conditions the conditions will prevail. This Drawing **must not** be used for construction



Drawn A RAM	Drafting Check J MURAHIDY	Reviewed Design Manager N NANCEKIVELL	Approved Alliance Manager J CALDWELL
Designed R TAN/BAILEY	Design Check J MURAHIDY	27.06.17	27.06.17
Scale: Original Scale (A1)	Reduced Scale (A3)	AS SHOWN	Contract No PA4014

Drawing Title ROAD ALIGNMENT PLAN EMBANKMENT - SHEET 04 SHEET 04	Drawing Number AEE-AL-104	Rev No. 2
---	------------------------------	--------------

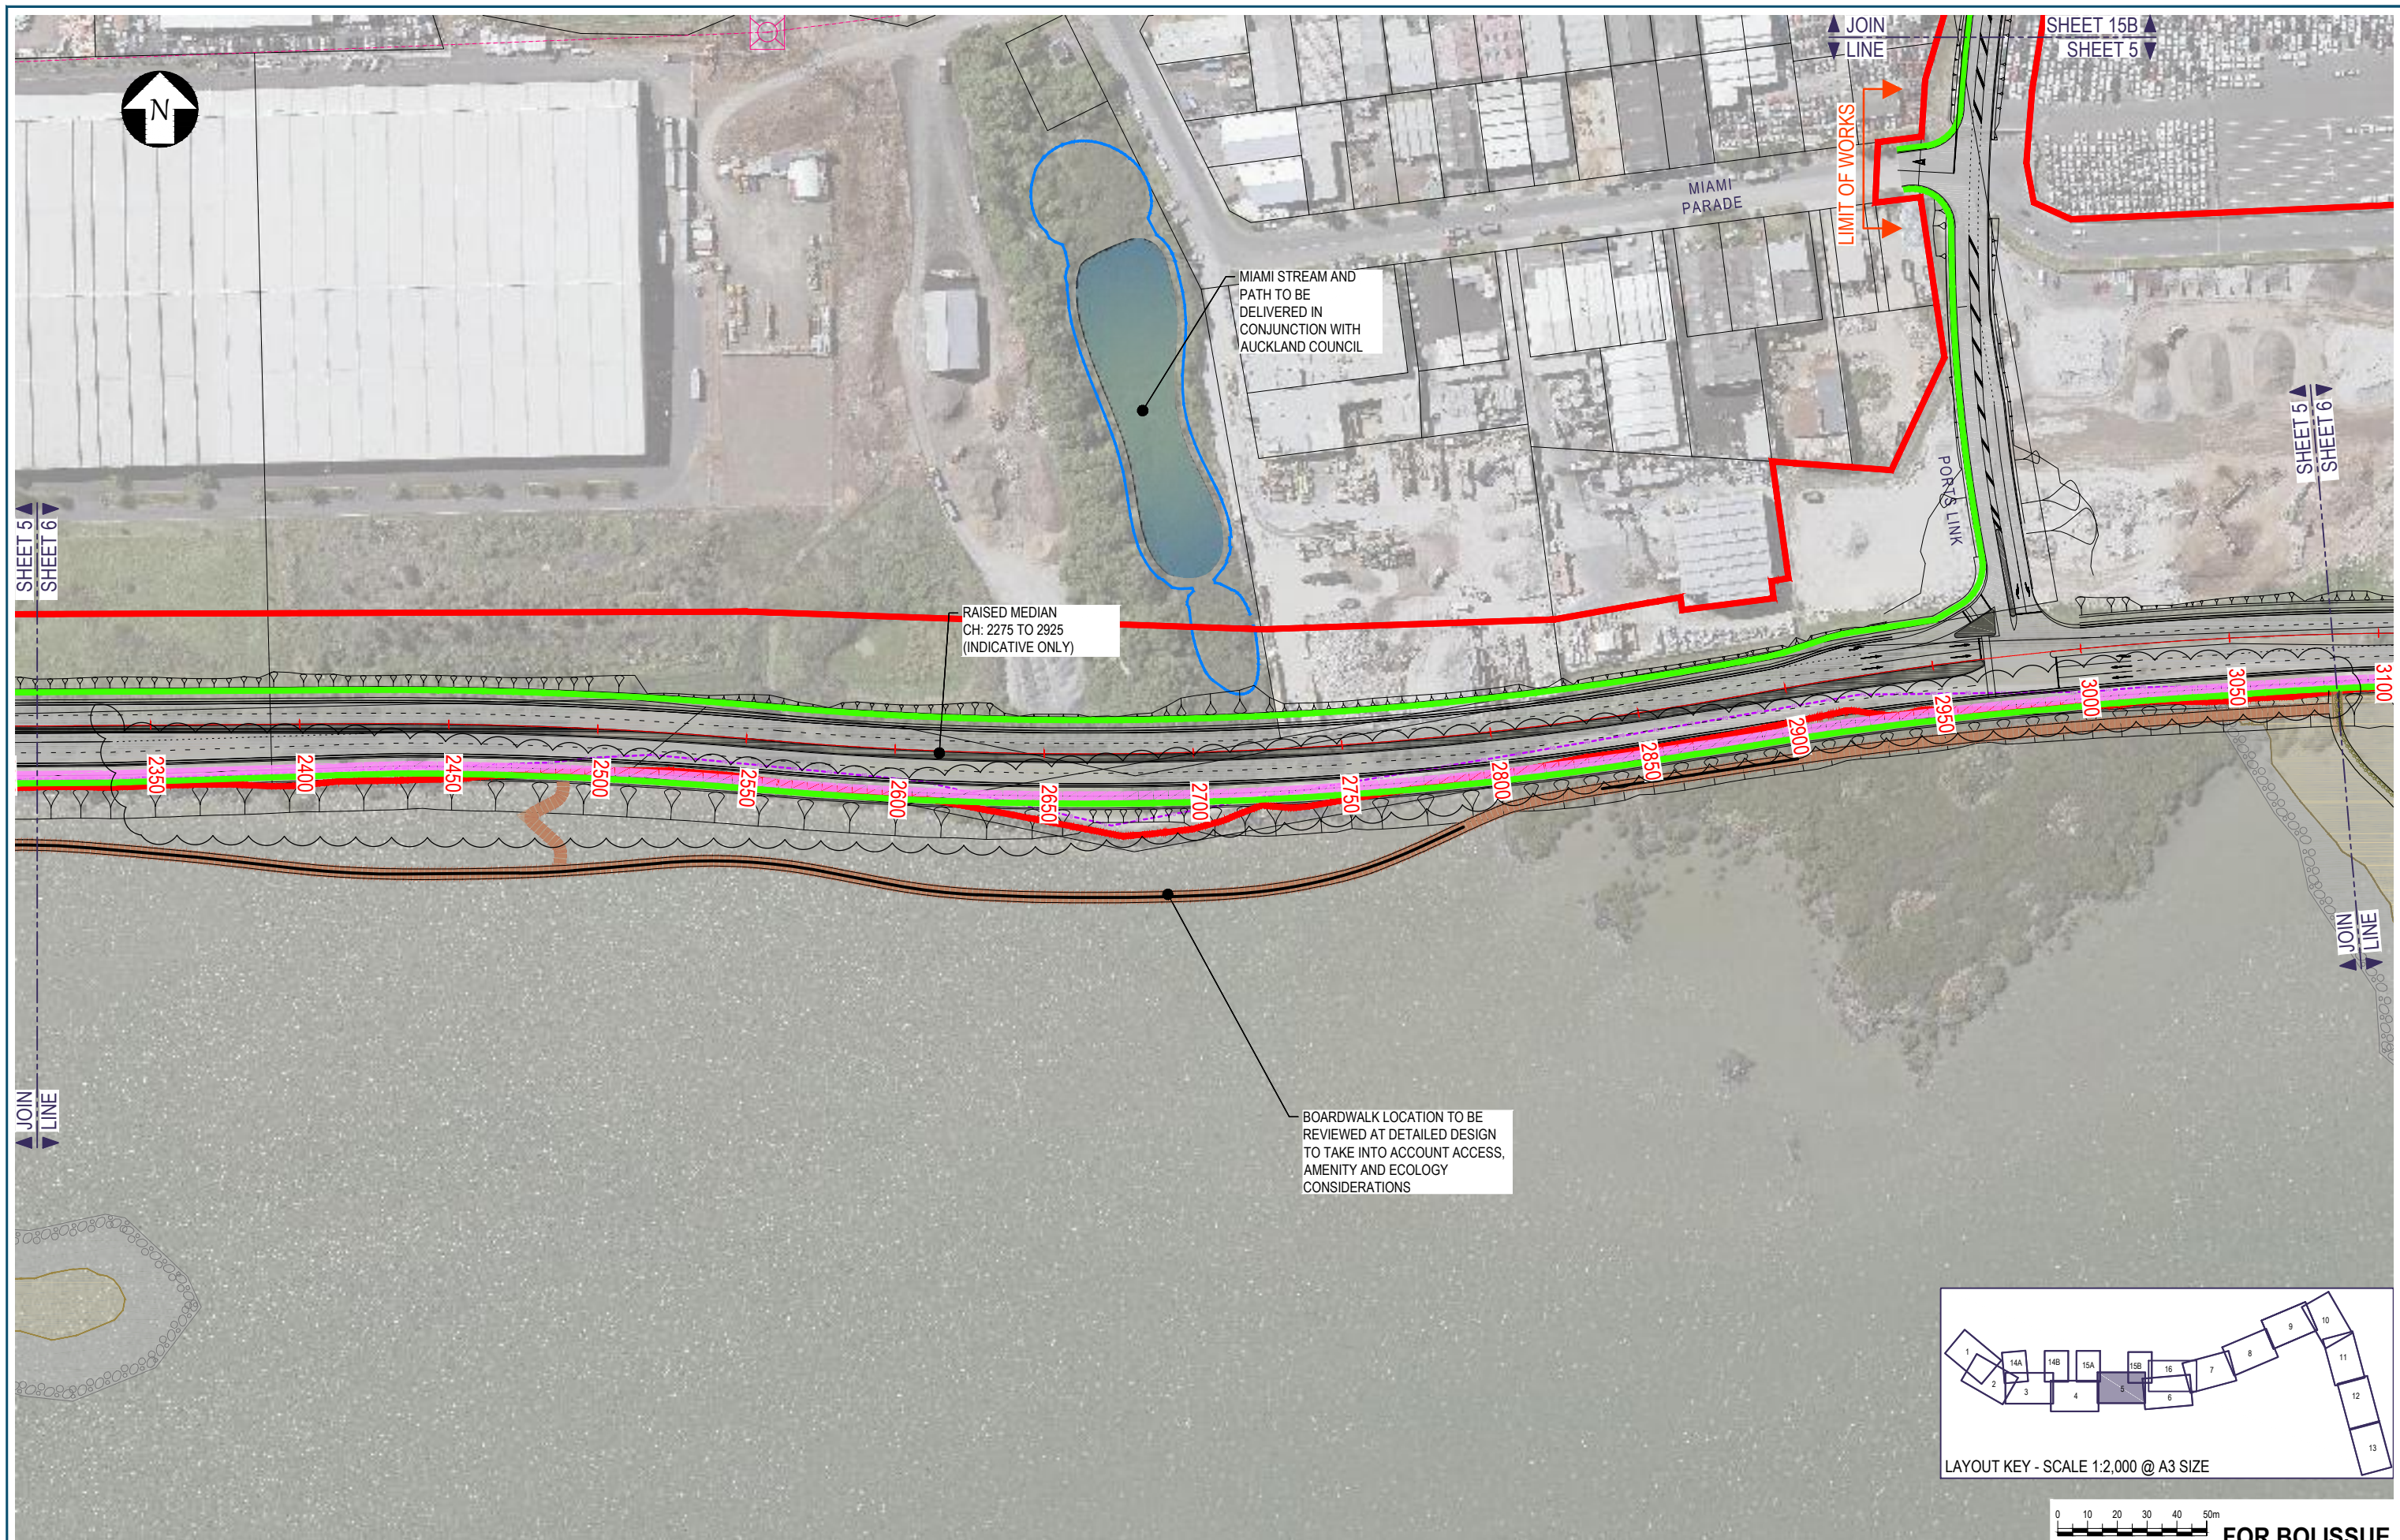




No.	Issued Status	Drawn	Check'd	App'd	Date
2	BOARD OF INQUIRY	RT	NN	JC	27.06.2017
1	EVIDENCE IN CHIEF	RT	NN*	JC*	07.04.2017
0	ISSUED FOR CONSENT	AR	NN*	PK*	01.12.2016

DISCLAIMER
 This drawing is for the purpose of supporting applications under the RMA for resource consents and designations. All information shown is subject to final design. Areas and measurements are subject to survey. Where the designs conflict with conditions the conditions will prevail. This Drawing **must not** be used for construction



Drawn A RAM	Drafting Check J MURAHIDY	Reviewed Design Manager N NANCEKIVELL	Approved Alliance Manager J CALDWELL
Designed R TAN/BAILEY	Design Check J MURAHIDY	01.12.16	27.06.17
Scale: Original Scale (A1)	Reduced Scale (A3)	AS SHOWN	Contract No PA4014

Drawing Title ROAD ALIGNMENT PLAN EMBANKMENT - SHEET 05 SHEET 05	Drawing Number AEE-AL-105	Rev No. 2
--	-------------------------------------	---------------------

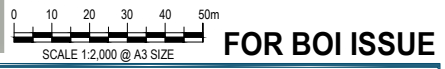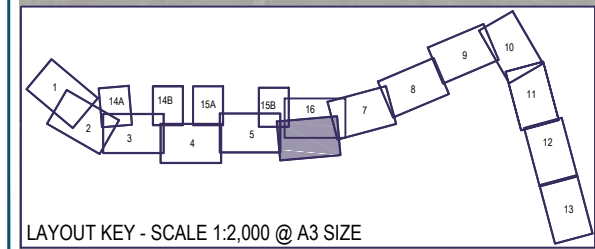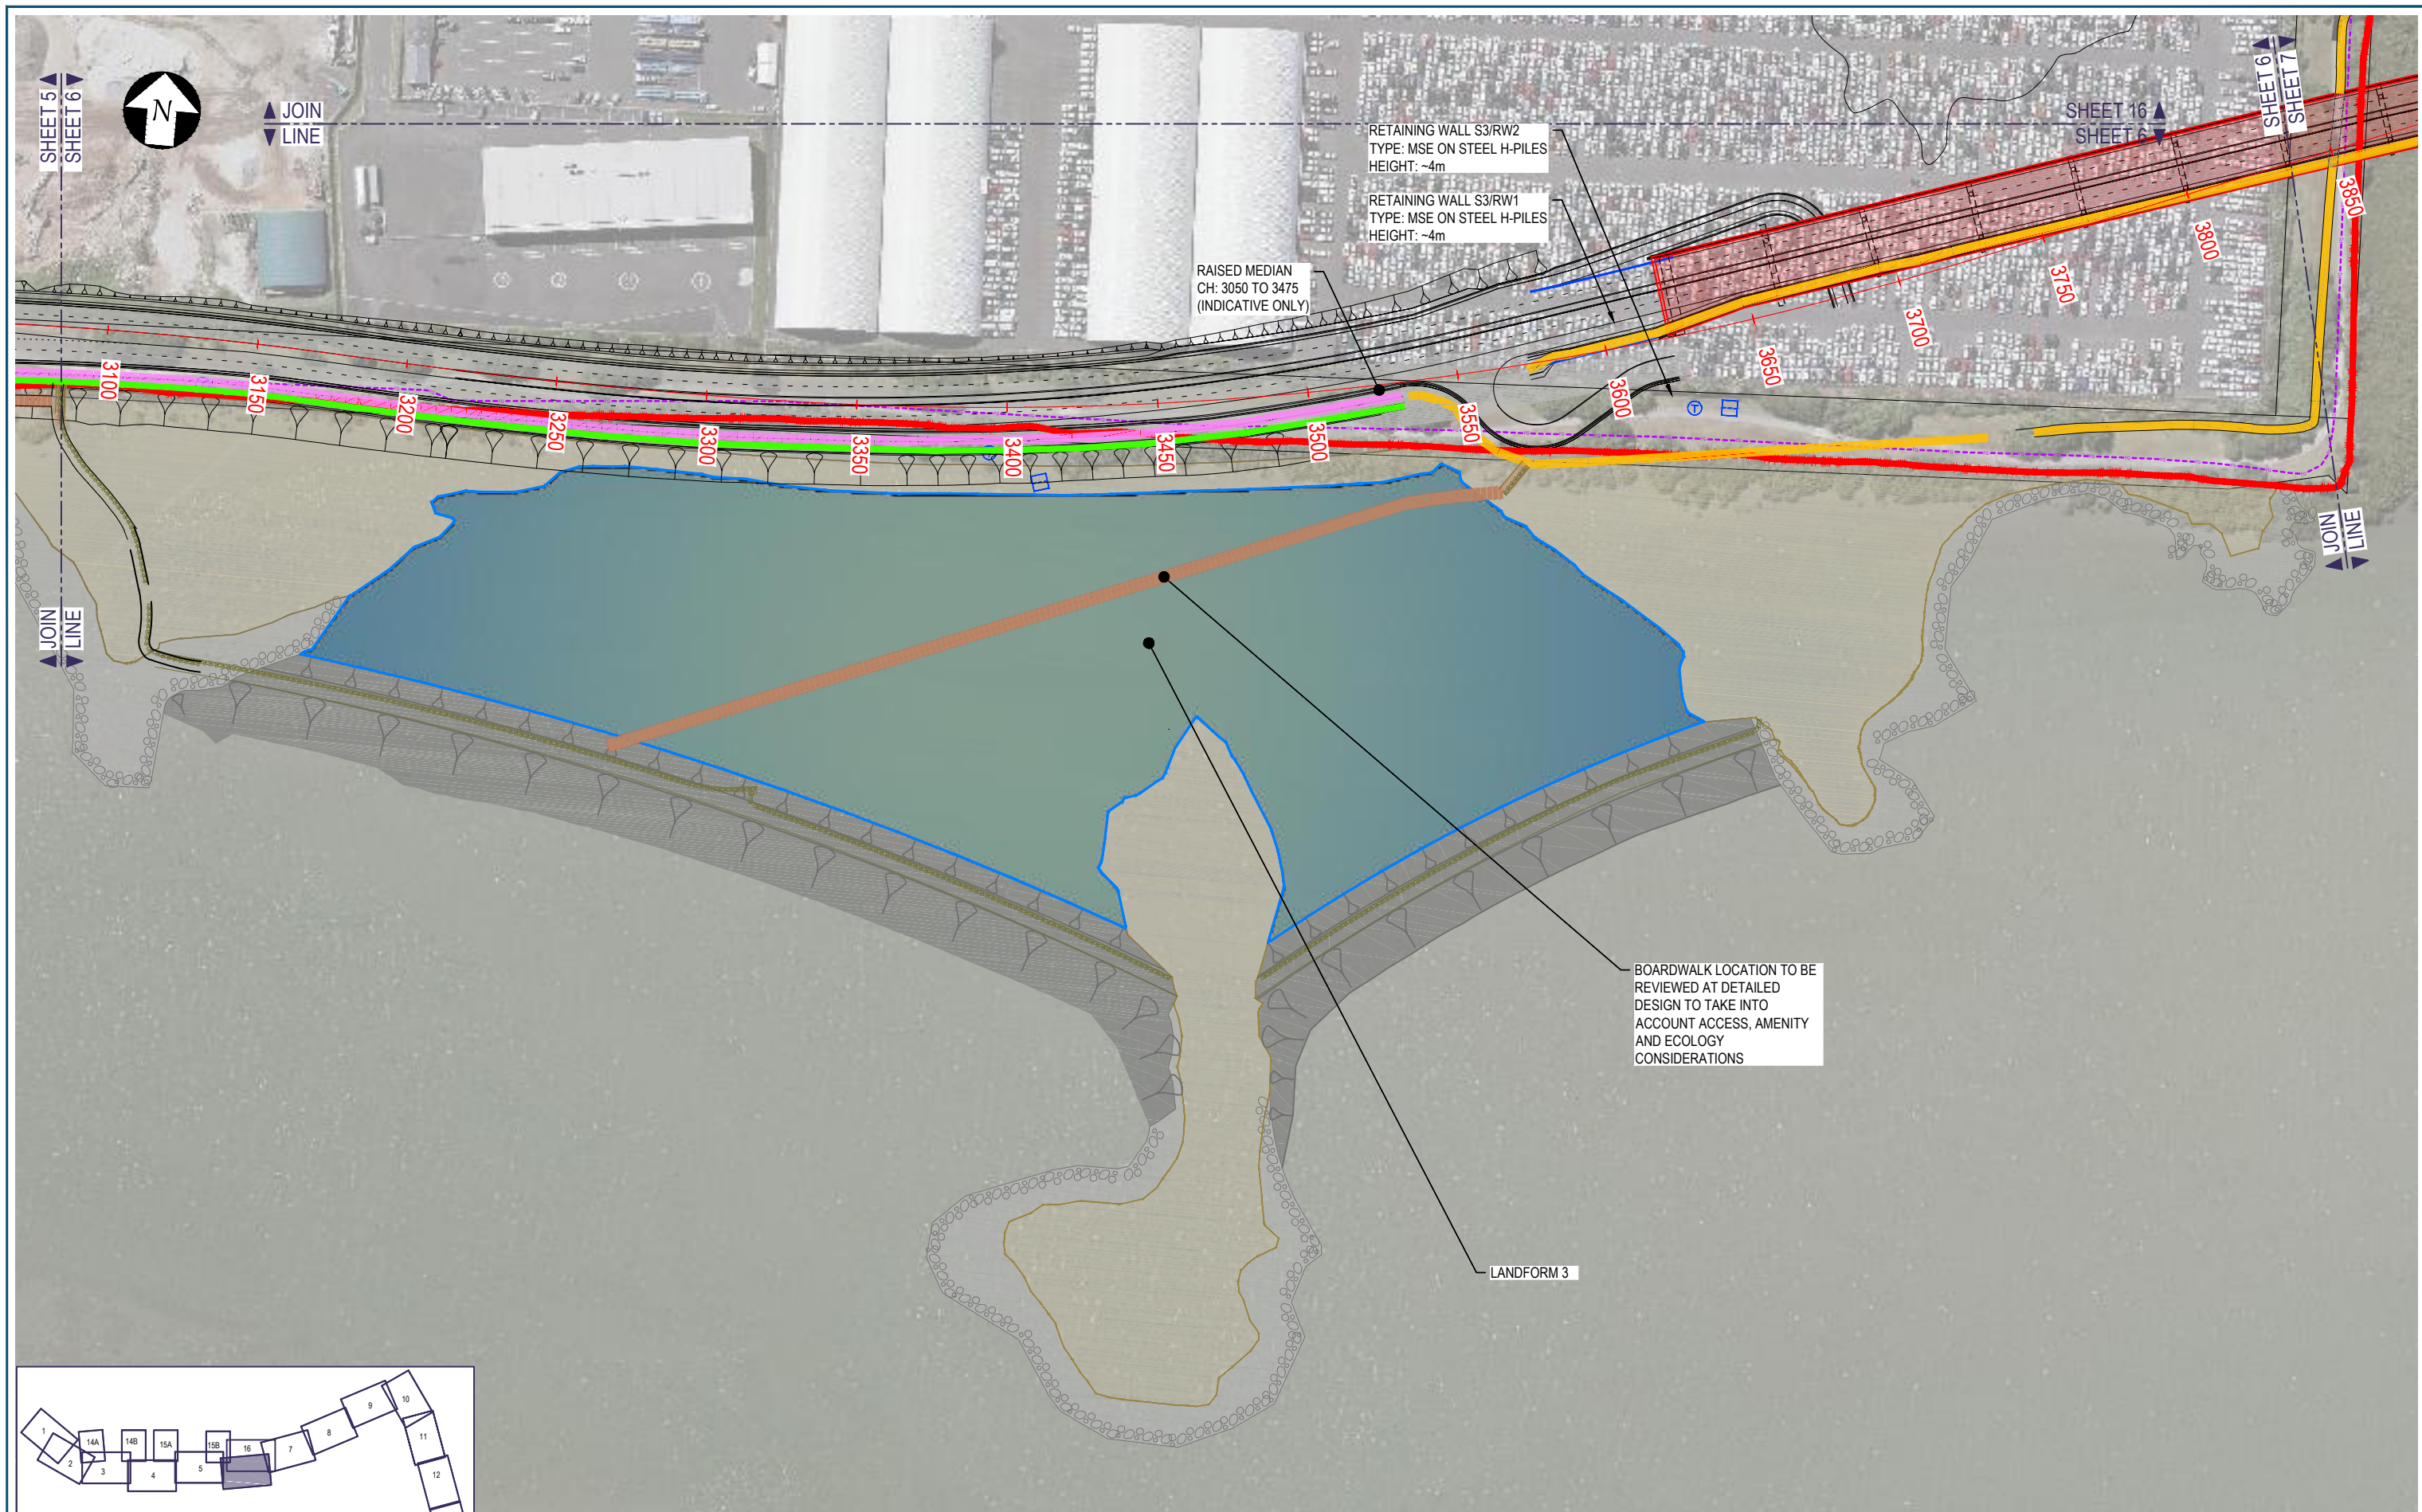



No.	Issued Status	Drawn	Check'd	App'd	Date
2	BOARD OF INQUIRY	RT	NN	JC	27.06.2017
1	EVIDENCE IN CHIEF	RT	NN*	JC*	07.04.2017
0	ISSUED FOR CONSENT	AR	NN*	PK*	01.12.2016

DISCLAIMER
 This drawing is for the purpose of supporting applications under the RMA for resource consents and designations. All information shown is subject to final design. Areas and measurements are subject to survey. Where the designs conflict with conditions the conditions will prevail. This Drawing **must not** be used for construction



Drawn A RAM	Drafting Check J MURAHIDY	Reviewed Design Manager N NANCEKIVELL	Approved Alliance Manager J CALDWELL
Designed RT/RB/LN	Design Check J MURAHIDY	27.06.17	27.06.17
Scale: Original Scale (A1)	Reduced Scale (A3)	AS SHOWN	Contract No PA4014

Drawing Title ROAD ALIGNMENT PLAN EMBANKMENT/ ANNS CREEK SHEET 06	Drawing Number AEE-AL-106	Rev No. 2
---	-------------------------------------	---------------------

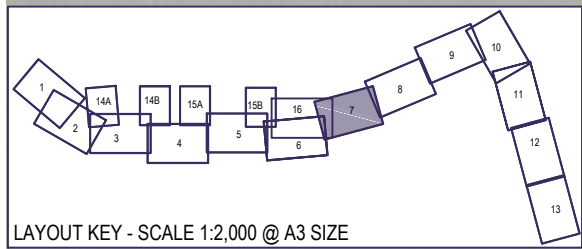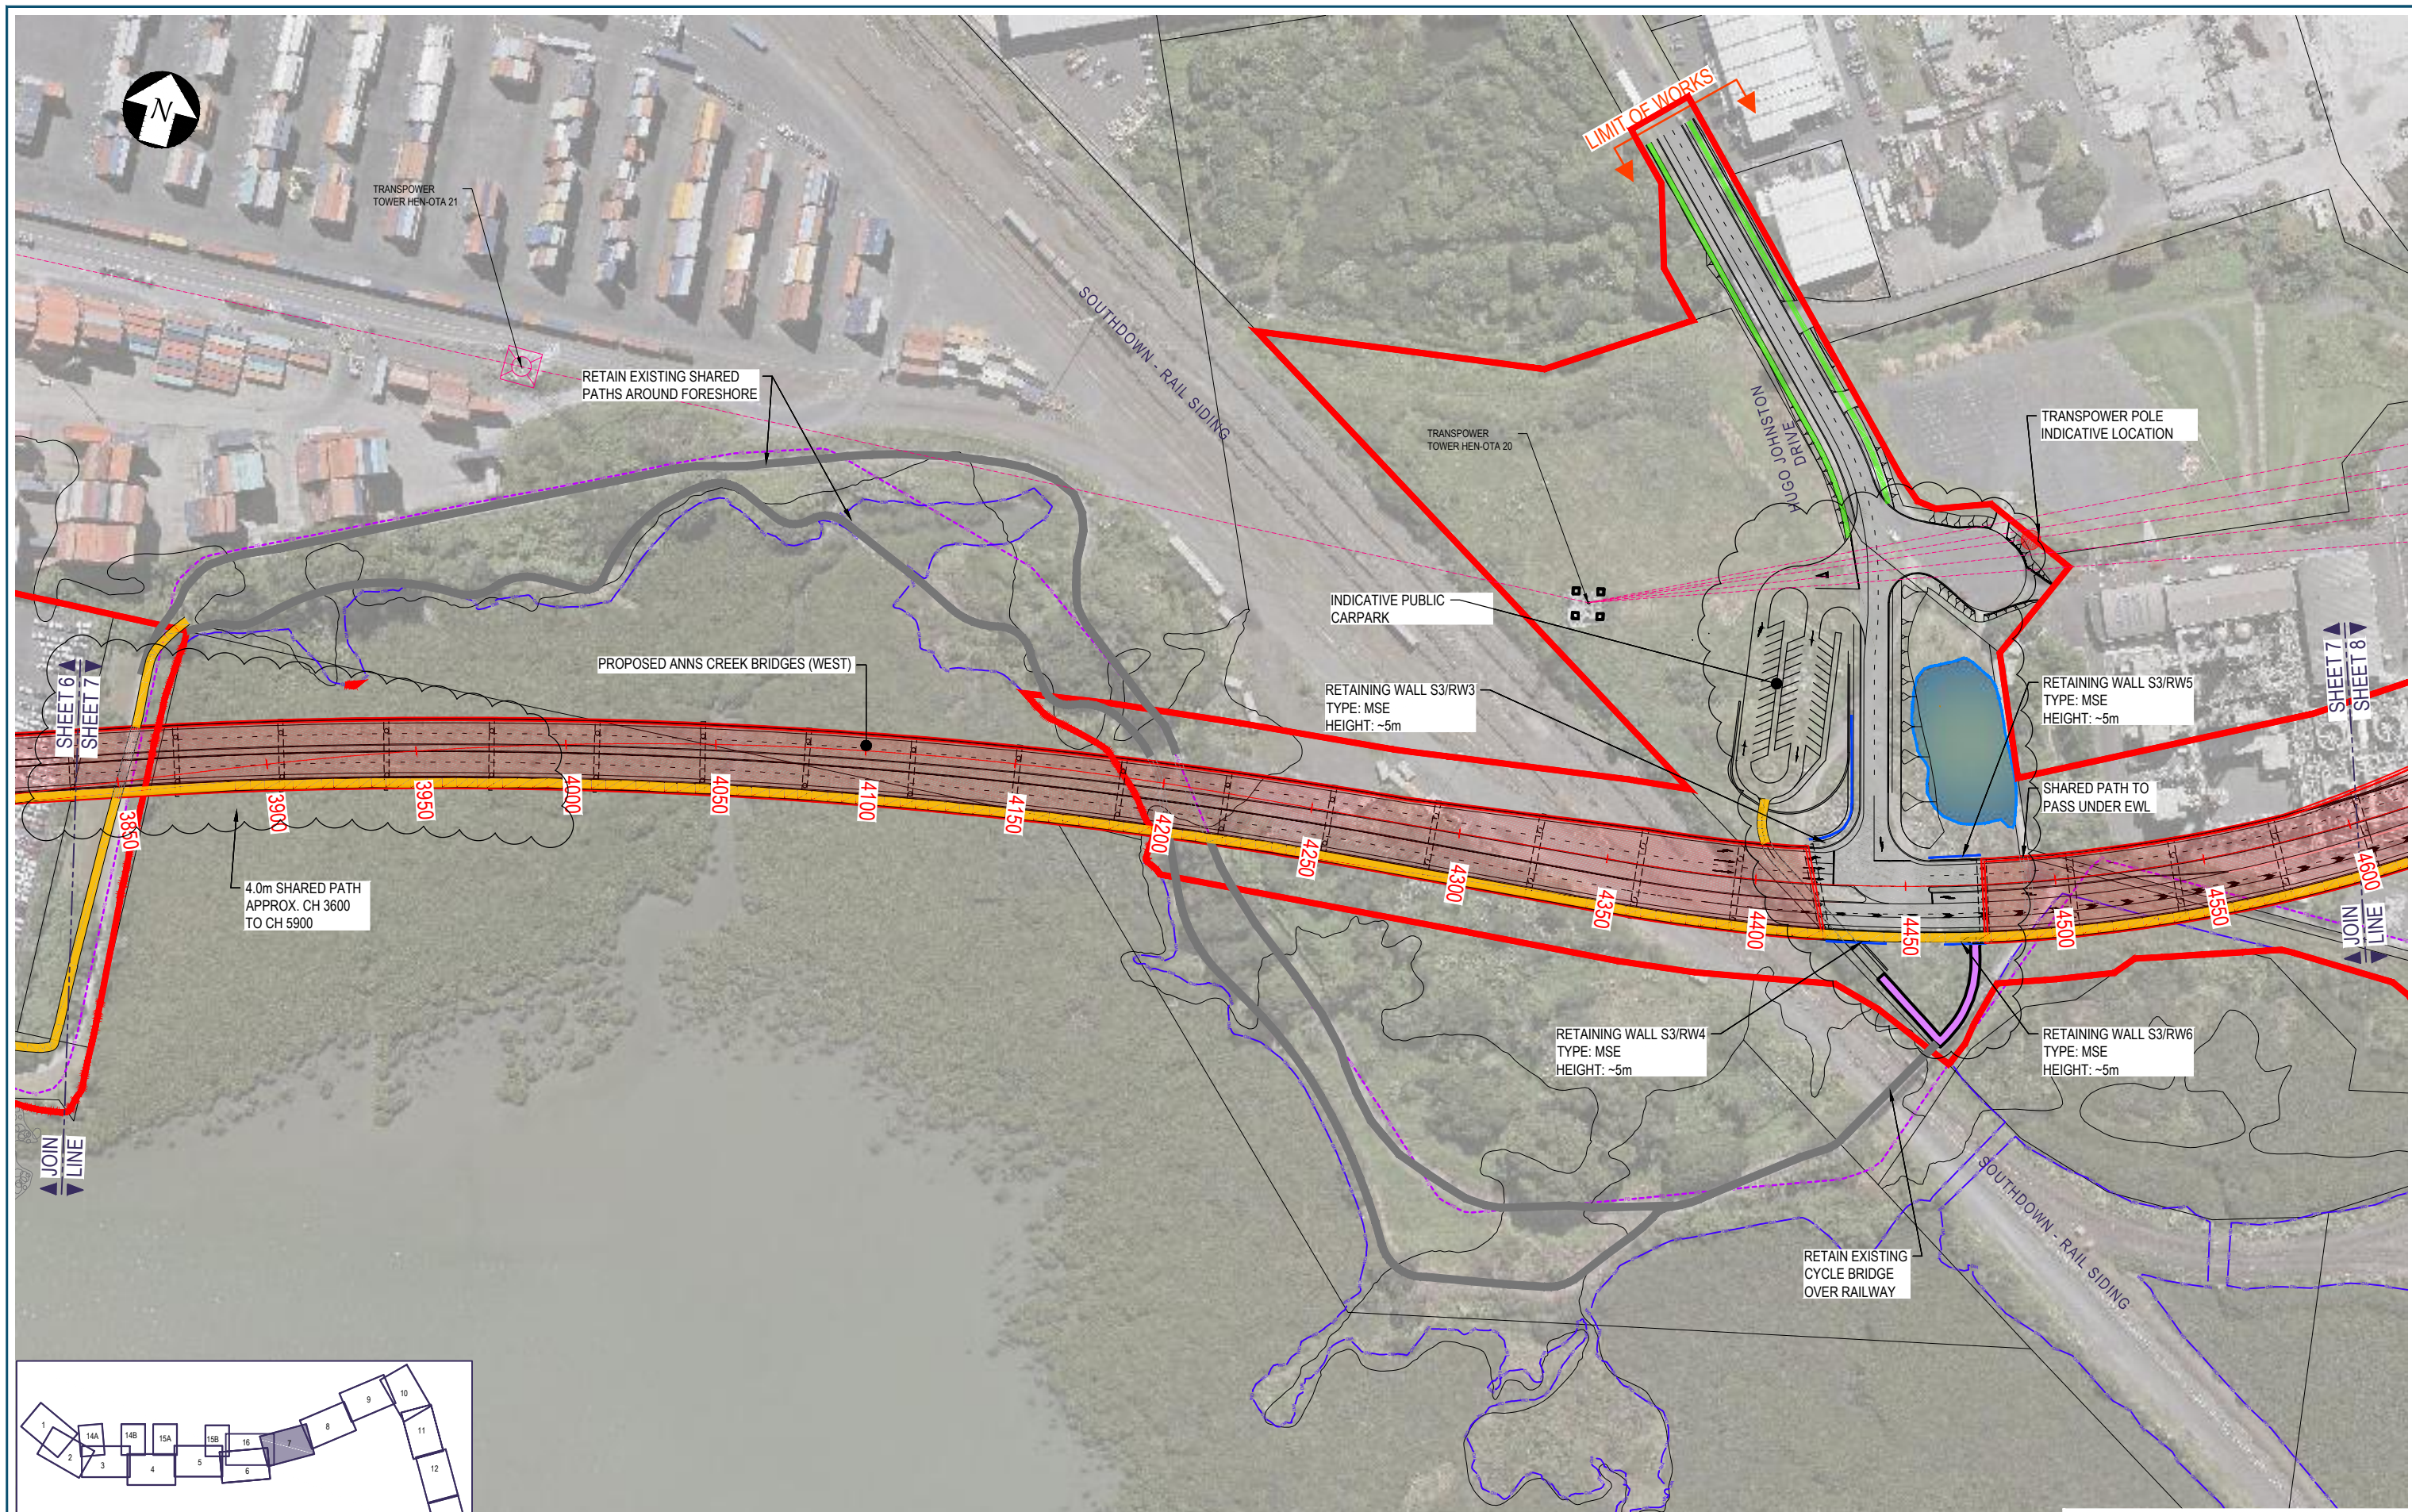

LAYOUT KEY - SCALE 1:2,000 @ A3 SIZE



3	BOARD OF INQUIRY	RT	NN	JC	27.06.2017
2	EVIDENCE IN CHIEF	RT	NN*	JC*	07.04.2017
1	ISSUED FOR CONSENT - GSR GRADE SEPARATION	AR	NN*	PK*	14.12.2016
0	ISSUED FOR CONSENT	AR	NN*	PK*	01.12.2016
No.	Issued Status	Drawn	Check'd	App'd	Date

DISCLAIMER
 This drawing is for the purpose of supporting applications under the RMA for resource consents and designations. All information shown is subject to final design. Areas and measurements are subject to survey. Where the designs conflict with conditions the conditions will prevail. This Drawing **must not** be used for construction




Drawn	A RAM	Drafting Check	J MURAHIDY	Reviewed Design Manager	N NANCEKIVELL	Approved Alliance Manager	J CALDWELL
Designed	L NEL	Design Check	J MURAHIDY		27.06.17		27.06.17
Scale:	Original Scale (A1)	Reduced Scale (A3)	AS SHOWN	Contract No.	PA4014		

Drawing Title	ROAD ALIGNMENT PLAN ANNS CREEK SHEET 07		
Drawing Number	AEE-AL-107		
Rev No.	3		

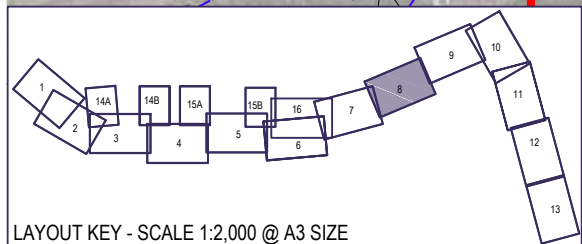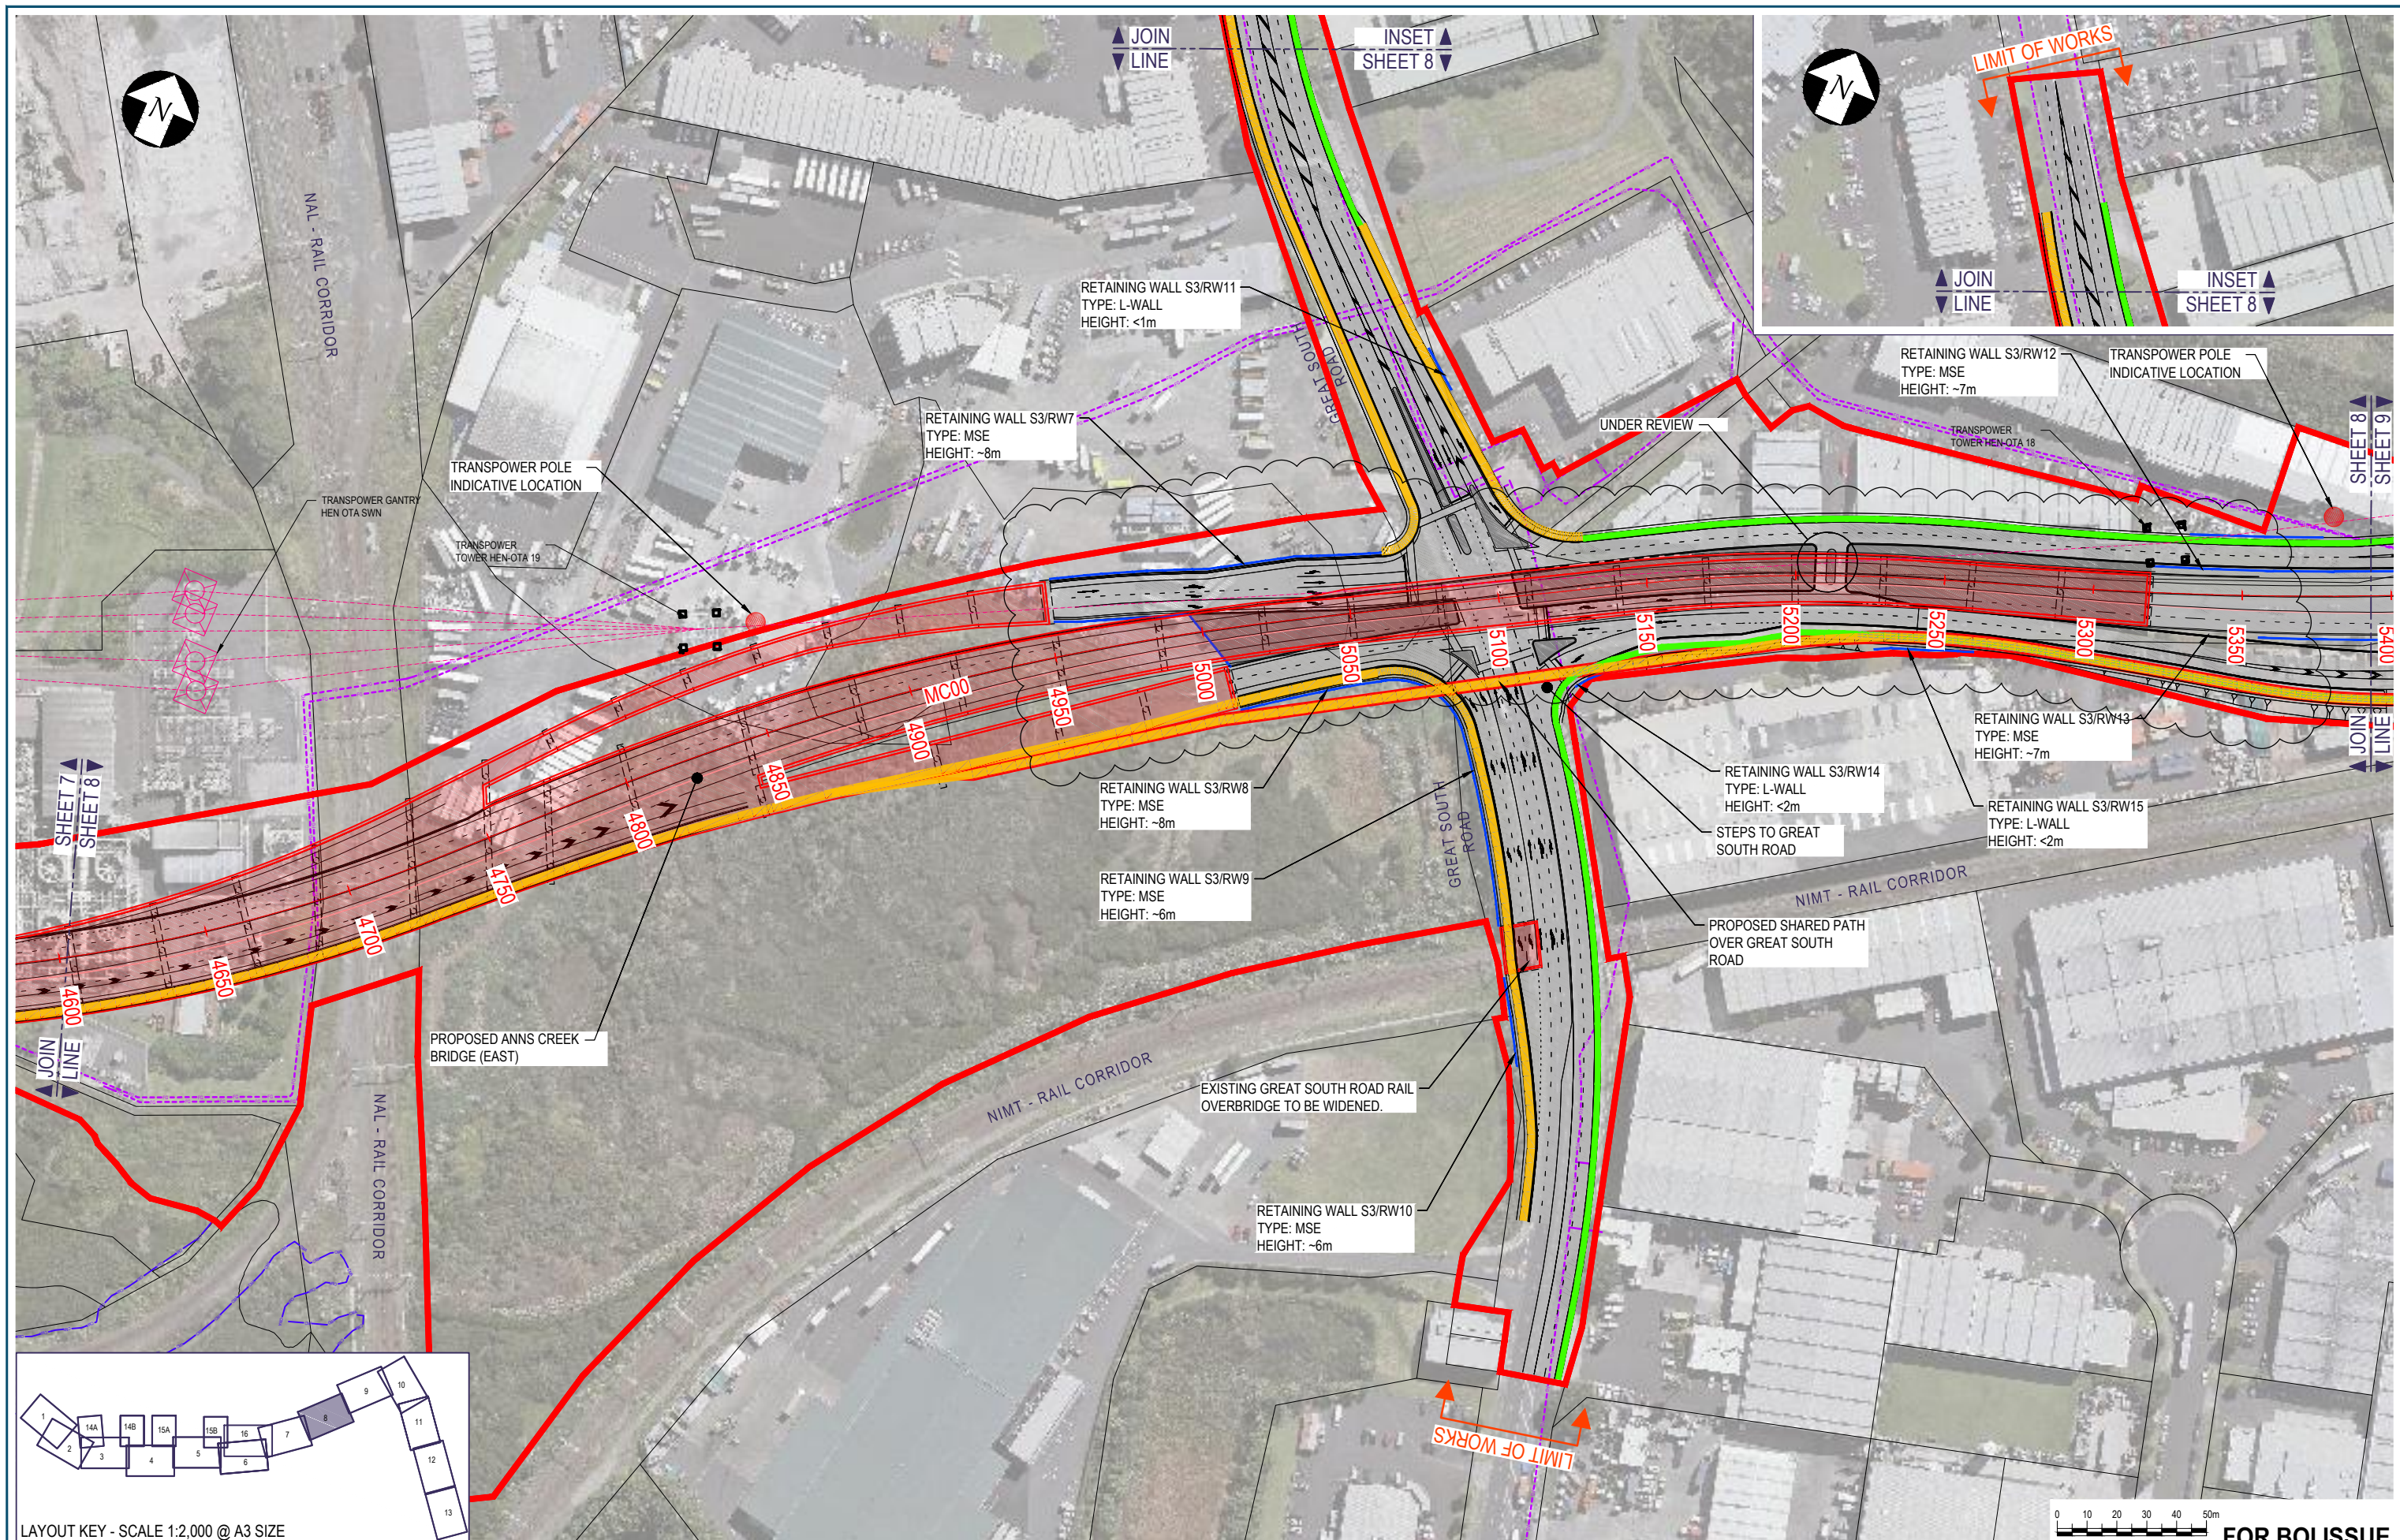

LAYOUT KEY - SCALE 1:2,000 @ A3 SIZE

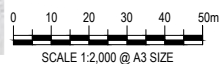

FOR BOI ISSUE



3	BOARD OF INQUIRY	RT	NN	JC	27.06.2017
2	EVIDENCE IN CHIEF	RT	NN*	JC*	07.04.2017
1	ISSUED FOR CONSENT - GSR GRADE SEPARATION	AR	NN*	PK*	14.12.2016
0	ISSUED FOR CONSENT	AR	NN*	PK*	01.12.2016
No.	Issued Status	Drawn	Check'd	App'd	Date

DISCLAIMER
 This drawing is for the purpose of supporting applications under the RMA for resource consents and designations. All information shown is subject to final design. Areas and measurements are subject to survey. Where the designs conflict with conditions the conditions will prevail. This Drawing **must not** be used for construction



Drawn	A RAM	Drafting Check	J MURAHIDY	Reviewed	N NANCEKIVELL	Approved	J CALDWELL
Designed	L NEL	Design Check	J MURAHIDY	Design Manager	N NANCEKIVELL	Alliance Manager	J CALDWELL
Scale:	Original Scale (A1)	Reduced Scale (A3)	AS SHOWN	Contract No	PA4014		

Drawing Title	ROAD ALIGNMENT PLAN ANN'S CREEK/ SYLVIA PARK ROAD SHEET 08		
Drawing Number	AEE-AL-108		
Rev No.	3		

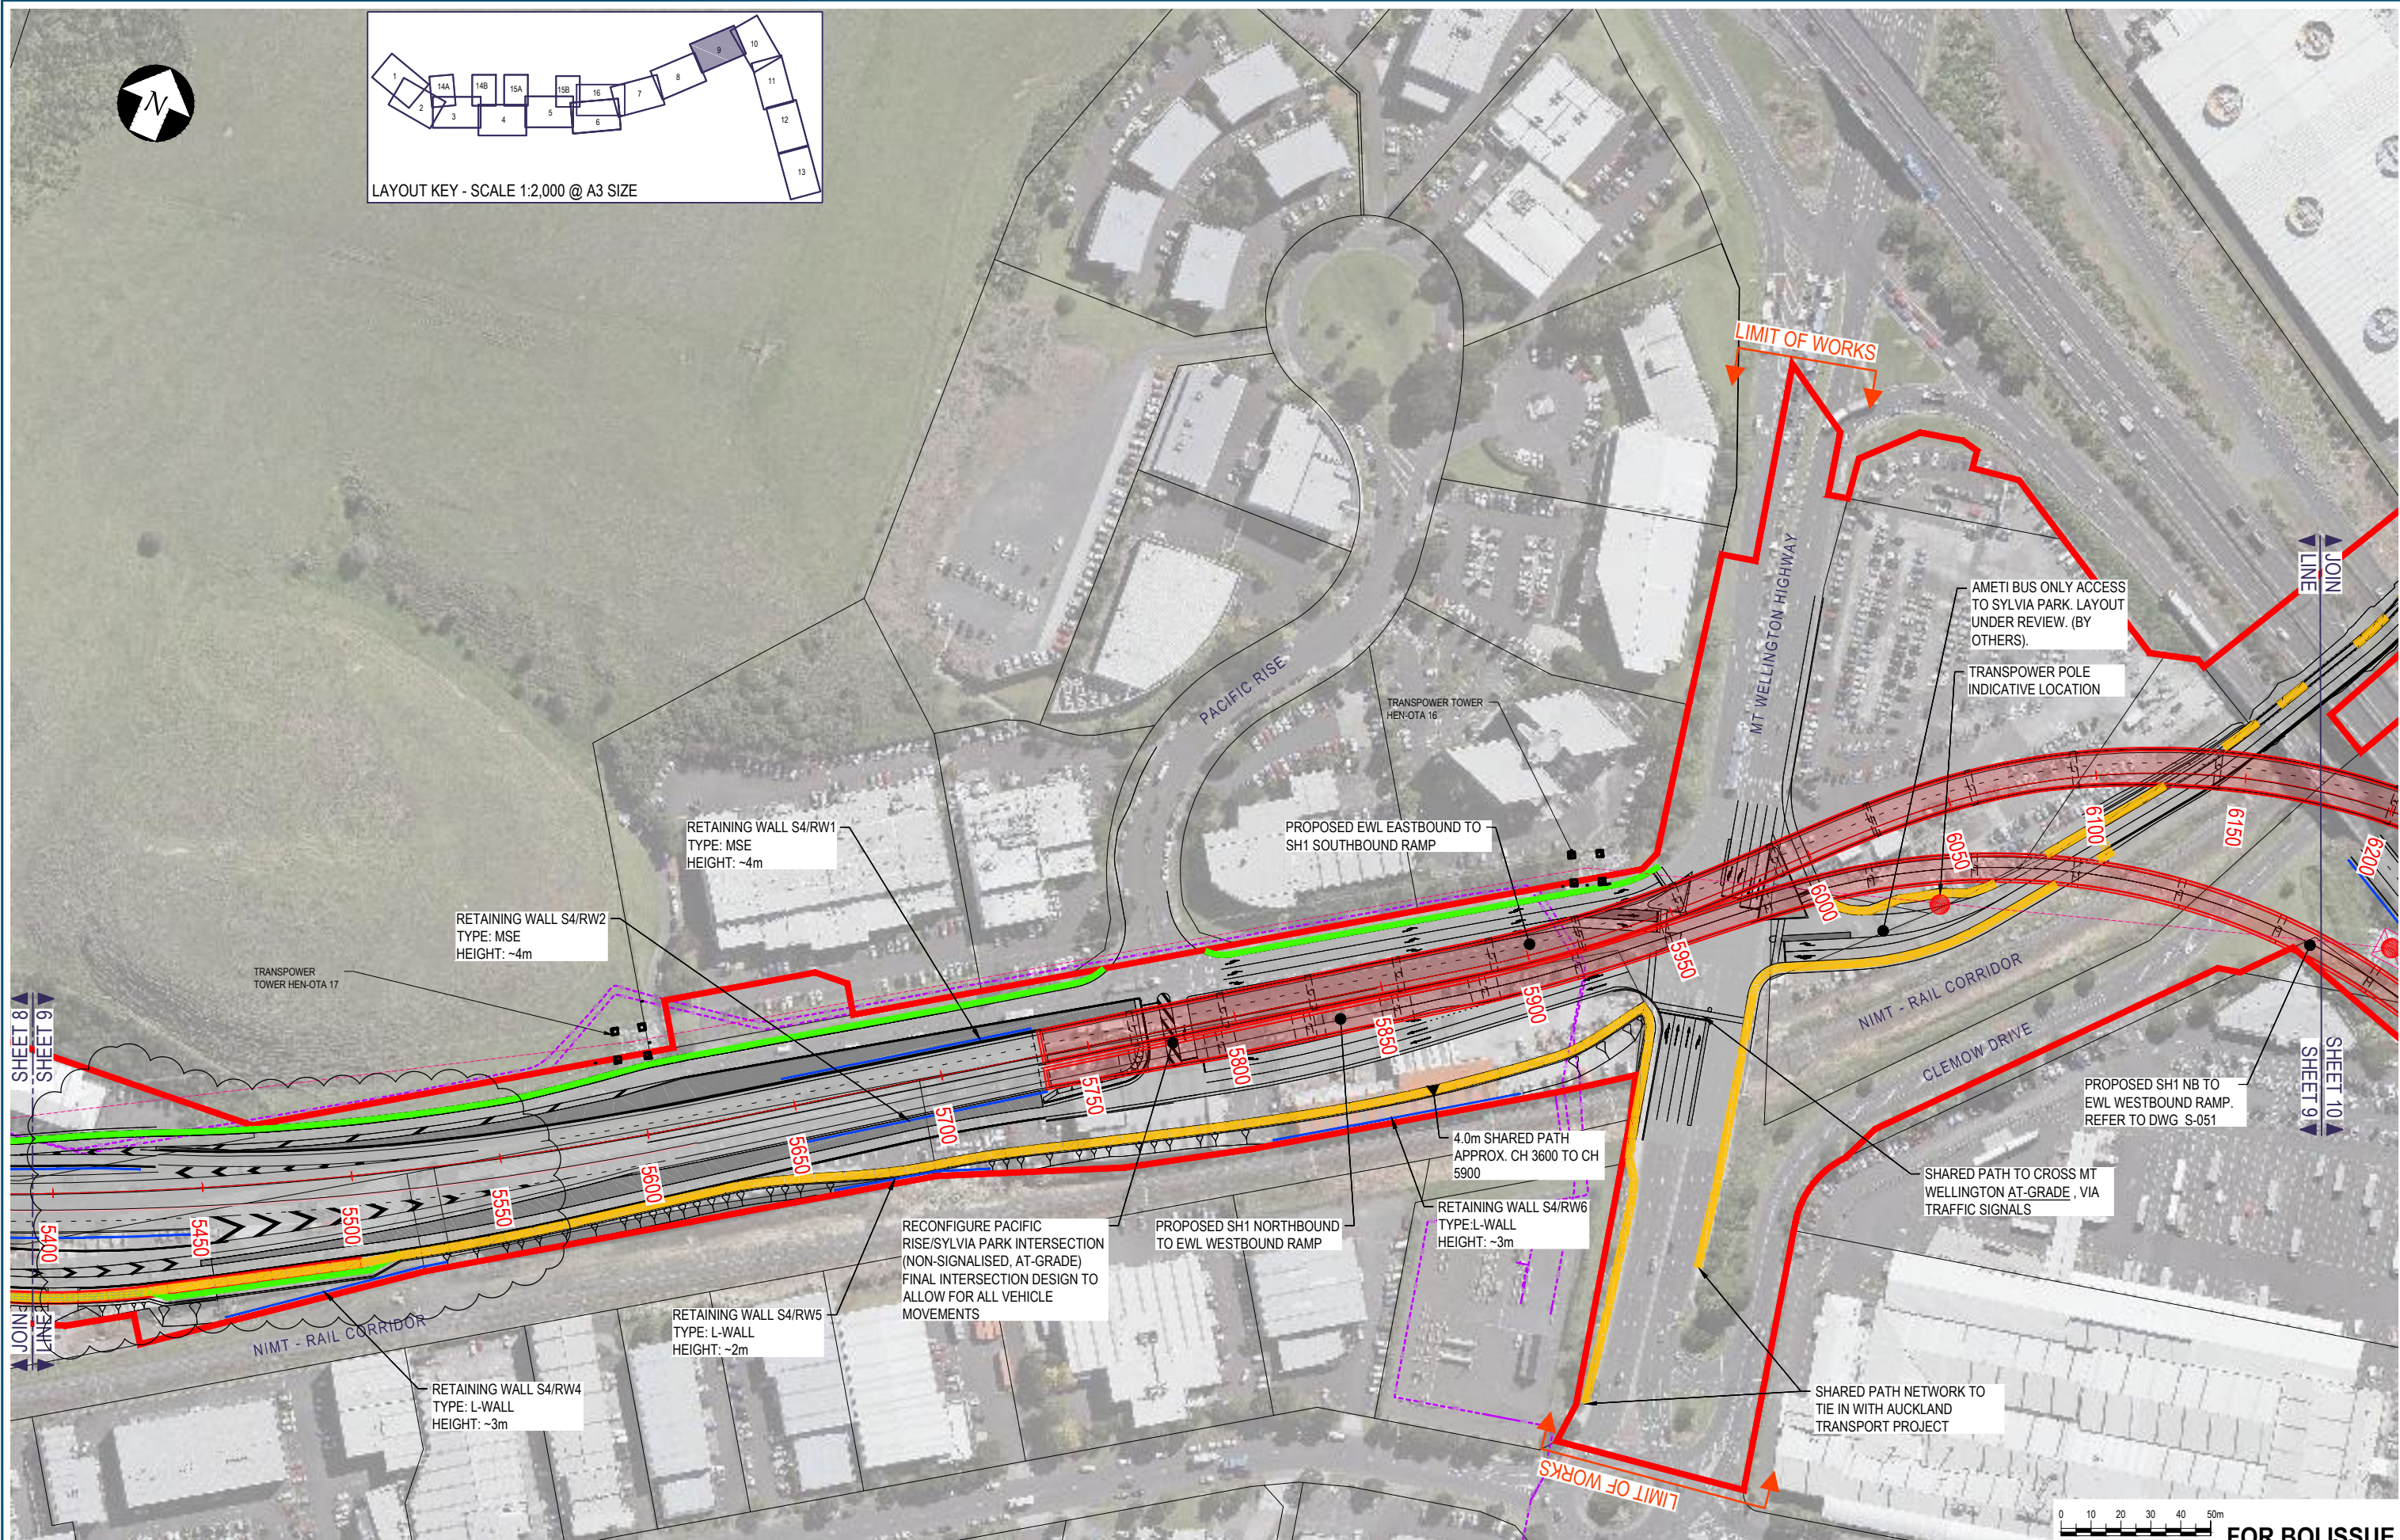
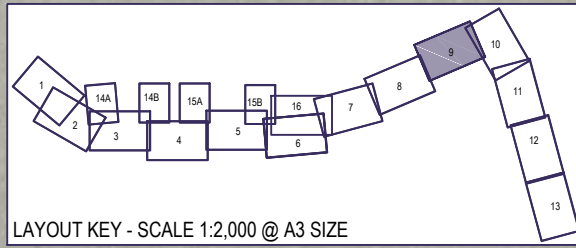


3	BOARD OF INQUIRY	RT	NN	JC	27.06.2017
2	EVIDENCE IN CHIEF	RT	NN*	JC*	07.04.2017
1	ISSUED FOR CONSENT - GSR GRADE SEPARATION	AR	NN*	PK*	14.12.2016
0	ISSUED FOR CONSENT	AR	NN*	PK*	01.12.2016
No.	Issued Status	Drawn	Check'd	App'd	Date

DISCLAIMER
 This drawing is for the purpose of supporting applications under the RMA for resource consents and designations. All information shown is subject to final design. Areas and measurements are subject to survey. Where the designs conflict with conditions the conditions will prevail. This Drawing **must not** be used for construction

Drawn	A RAM	Drafting Check	J MURAHIDY	Reviewed Design Manager	N NANCKIVELL	Approved Alliance Manager	J CALDWELL
Designed	L NEL	Design Check	J MURAHIDY				
Scale:	Original Scale (A1)	Reduced Scale (A3)	AS SHOWN	Contract No	PA4014		

Drawing Title	ROAD ALIGNMENT PLAN SH1/ SYLVIA PARK RAMPS SHEET 09		
Drawing Number	AEE-AL-109		
Rev No.	3		

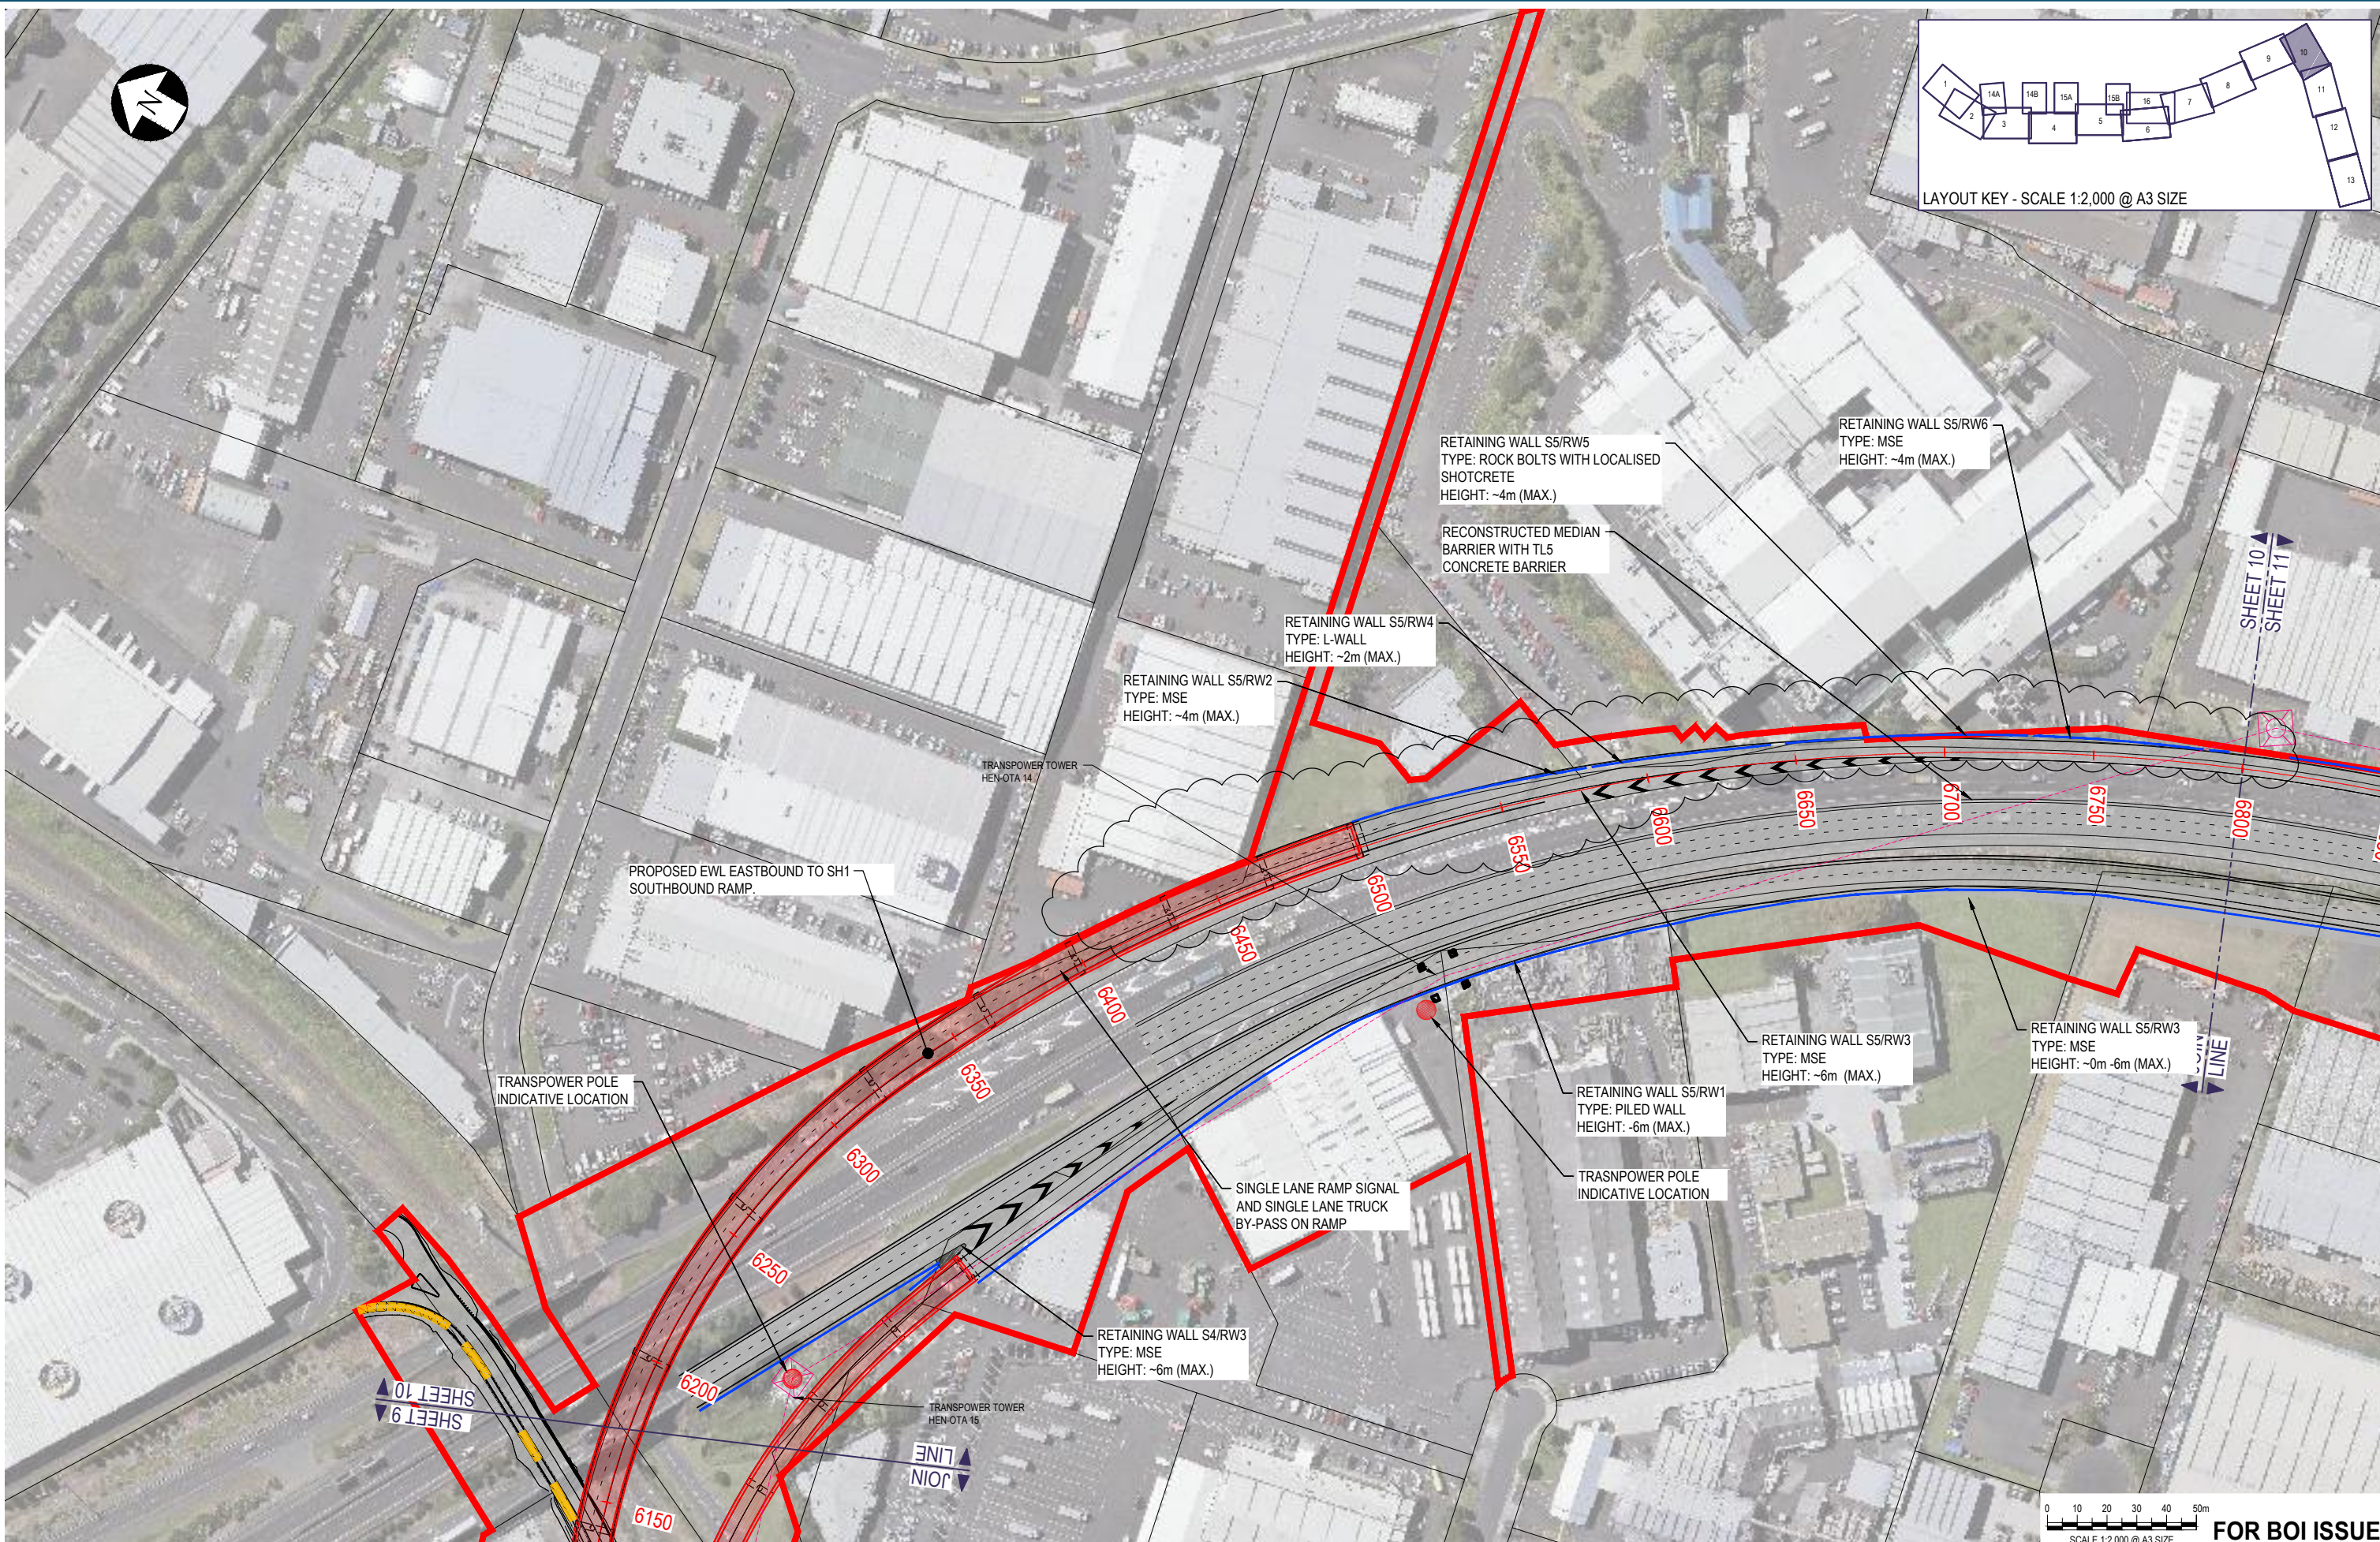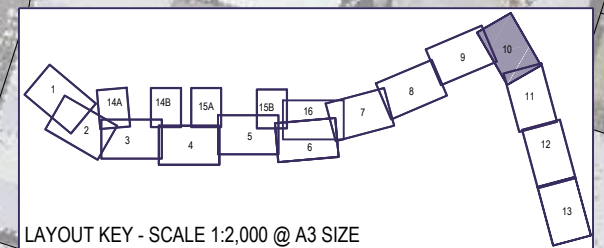

No.	Issued Status	Drawn	Check'd	App'd	Date
2	BOARD OF INQUIRY	RT	NN	JC	27.06.2017
1	EVIDENCE IN CHIEF	RT	NN*	JC*	07.04.2017
0	ISSUED FOR CONSENT	AR	NN*	PK*	01.12.2016



DISCLAIMER
 This drawing is for the purpose of supporting applications under the RMA for resource consents and designations. All information shown is subject to final design. Areas and measurements are subject to survey. Where the designs conflict with conditions the conditions will prevail. This Drawing **must not** be used for construction




Drawn	A RAM	Drafting Check	J MURAHIDY	Reviewed Design Manager	N NANCKIVELL	Approved Alliance Manager	J CALDWELL
Designed	L NEL	Design Check	J MURAHIDY		27.06.17		27.06.17
Scale:	Original Scale (A1)	Reduced Scale (A3)	AS SHOWN	Contract No.	PA4014		

Drawing Title	ROAD ALIGNMENT PLAN SH1/ SYLVIA PARK RAMPS SHEET 10		
Drawing Number	AEE-AL-110		
Rev No.	2		

SCALE 1:2,000 @ A3 SIZE **FOR BOI ISSUE**

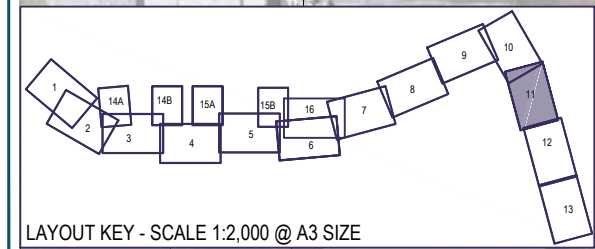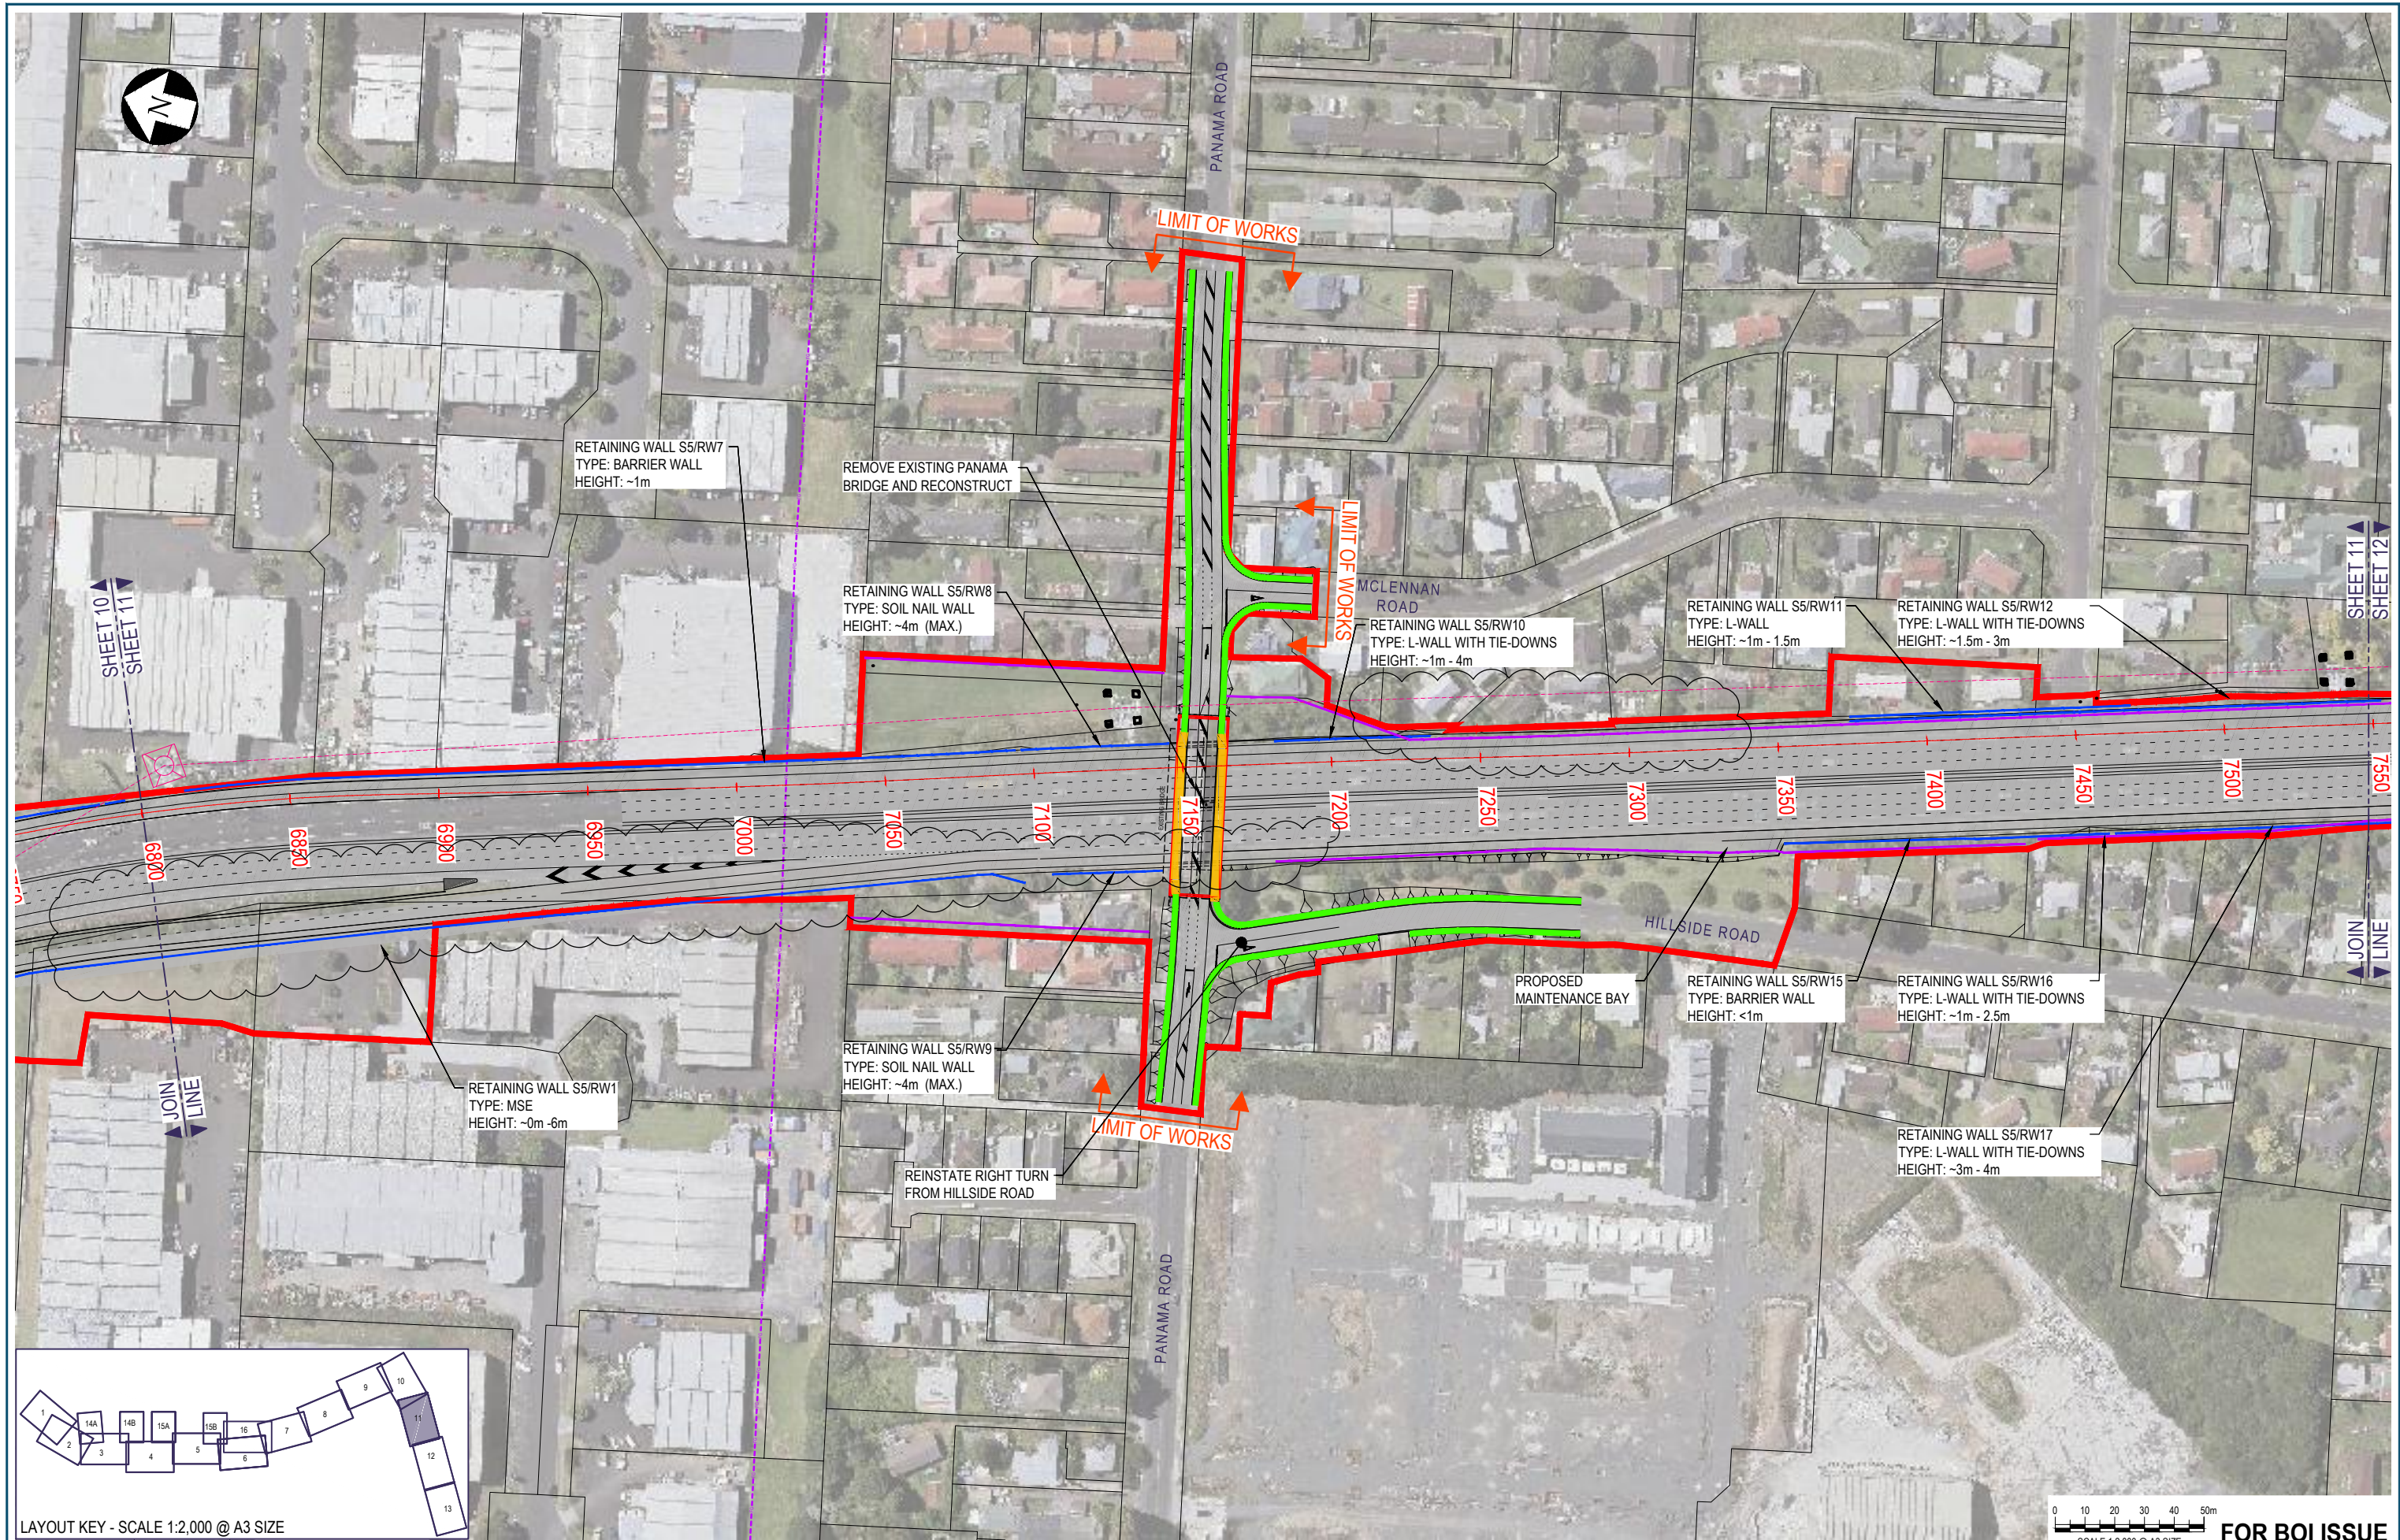

LAYOUT KEY - SCALE 1:2,000 @ A3 SIZE

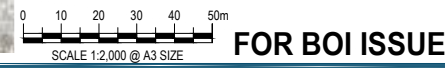

FOR BOI ISSUE



2	BOARD OF INQUIRY	RT	NN	JC	27.06.2017
1	EVIDENCE IN CHIEF	RT	NN*	JC*	07.04.2017
0	ISSUED FOR CONSENT	AR	NN*	PK*	01.12.2016
No.	Issued Status	Drawn	Check'd	App'd	Date

DISCLAIMER
 This drawing is for the purpose of supporting applications under the RMA for resource consents and designations. All information shown is subject to final design. Areas and measurements are subject to survey. Where the designs conflict with conditions the conditions will prevail. This Drawing **must not** be used for construction



Drawn	A RAM	J MURAHIDY	Reviewed Design Manager	N NANCEKIVELL	Approved Alliance Manager	J CALDWELL
Designed	R TAN/L NEL	J MURAHIDY		27.06.17		27.06.17
Scale:	Original Scale (A1)	Reduced Scale (A3)	AS SHOWN	Contract No. PA4014		

Drawing Title	ROAD ALIGNMENT PLAN SH1/PANAMA ROAD SHEET 11		
Drawing Number	AEE-AL-111		
Rev No.	2		

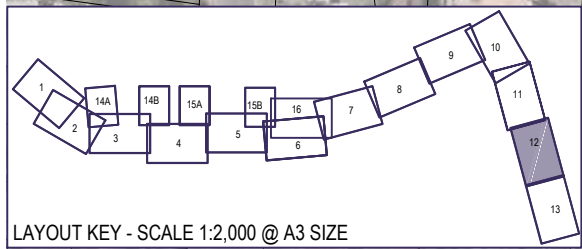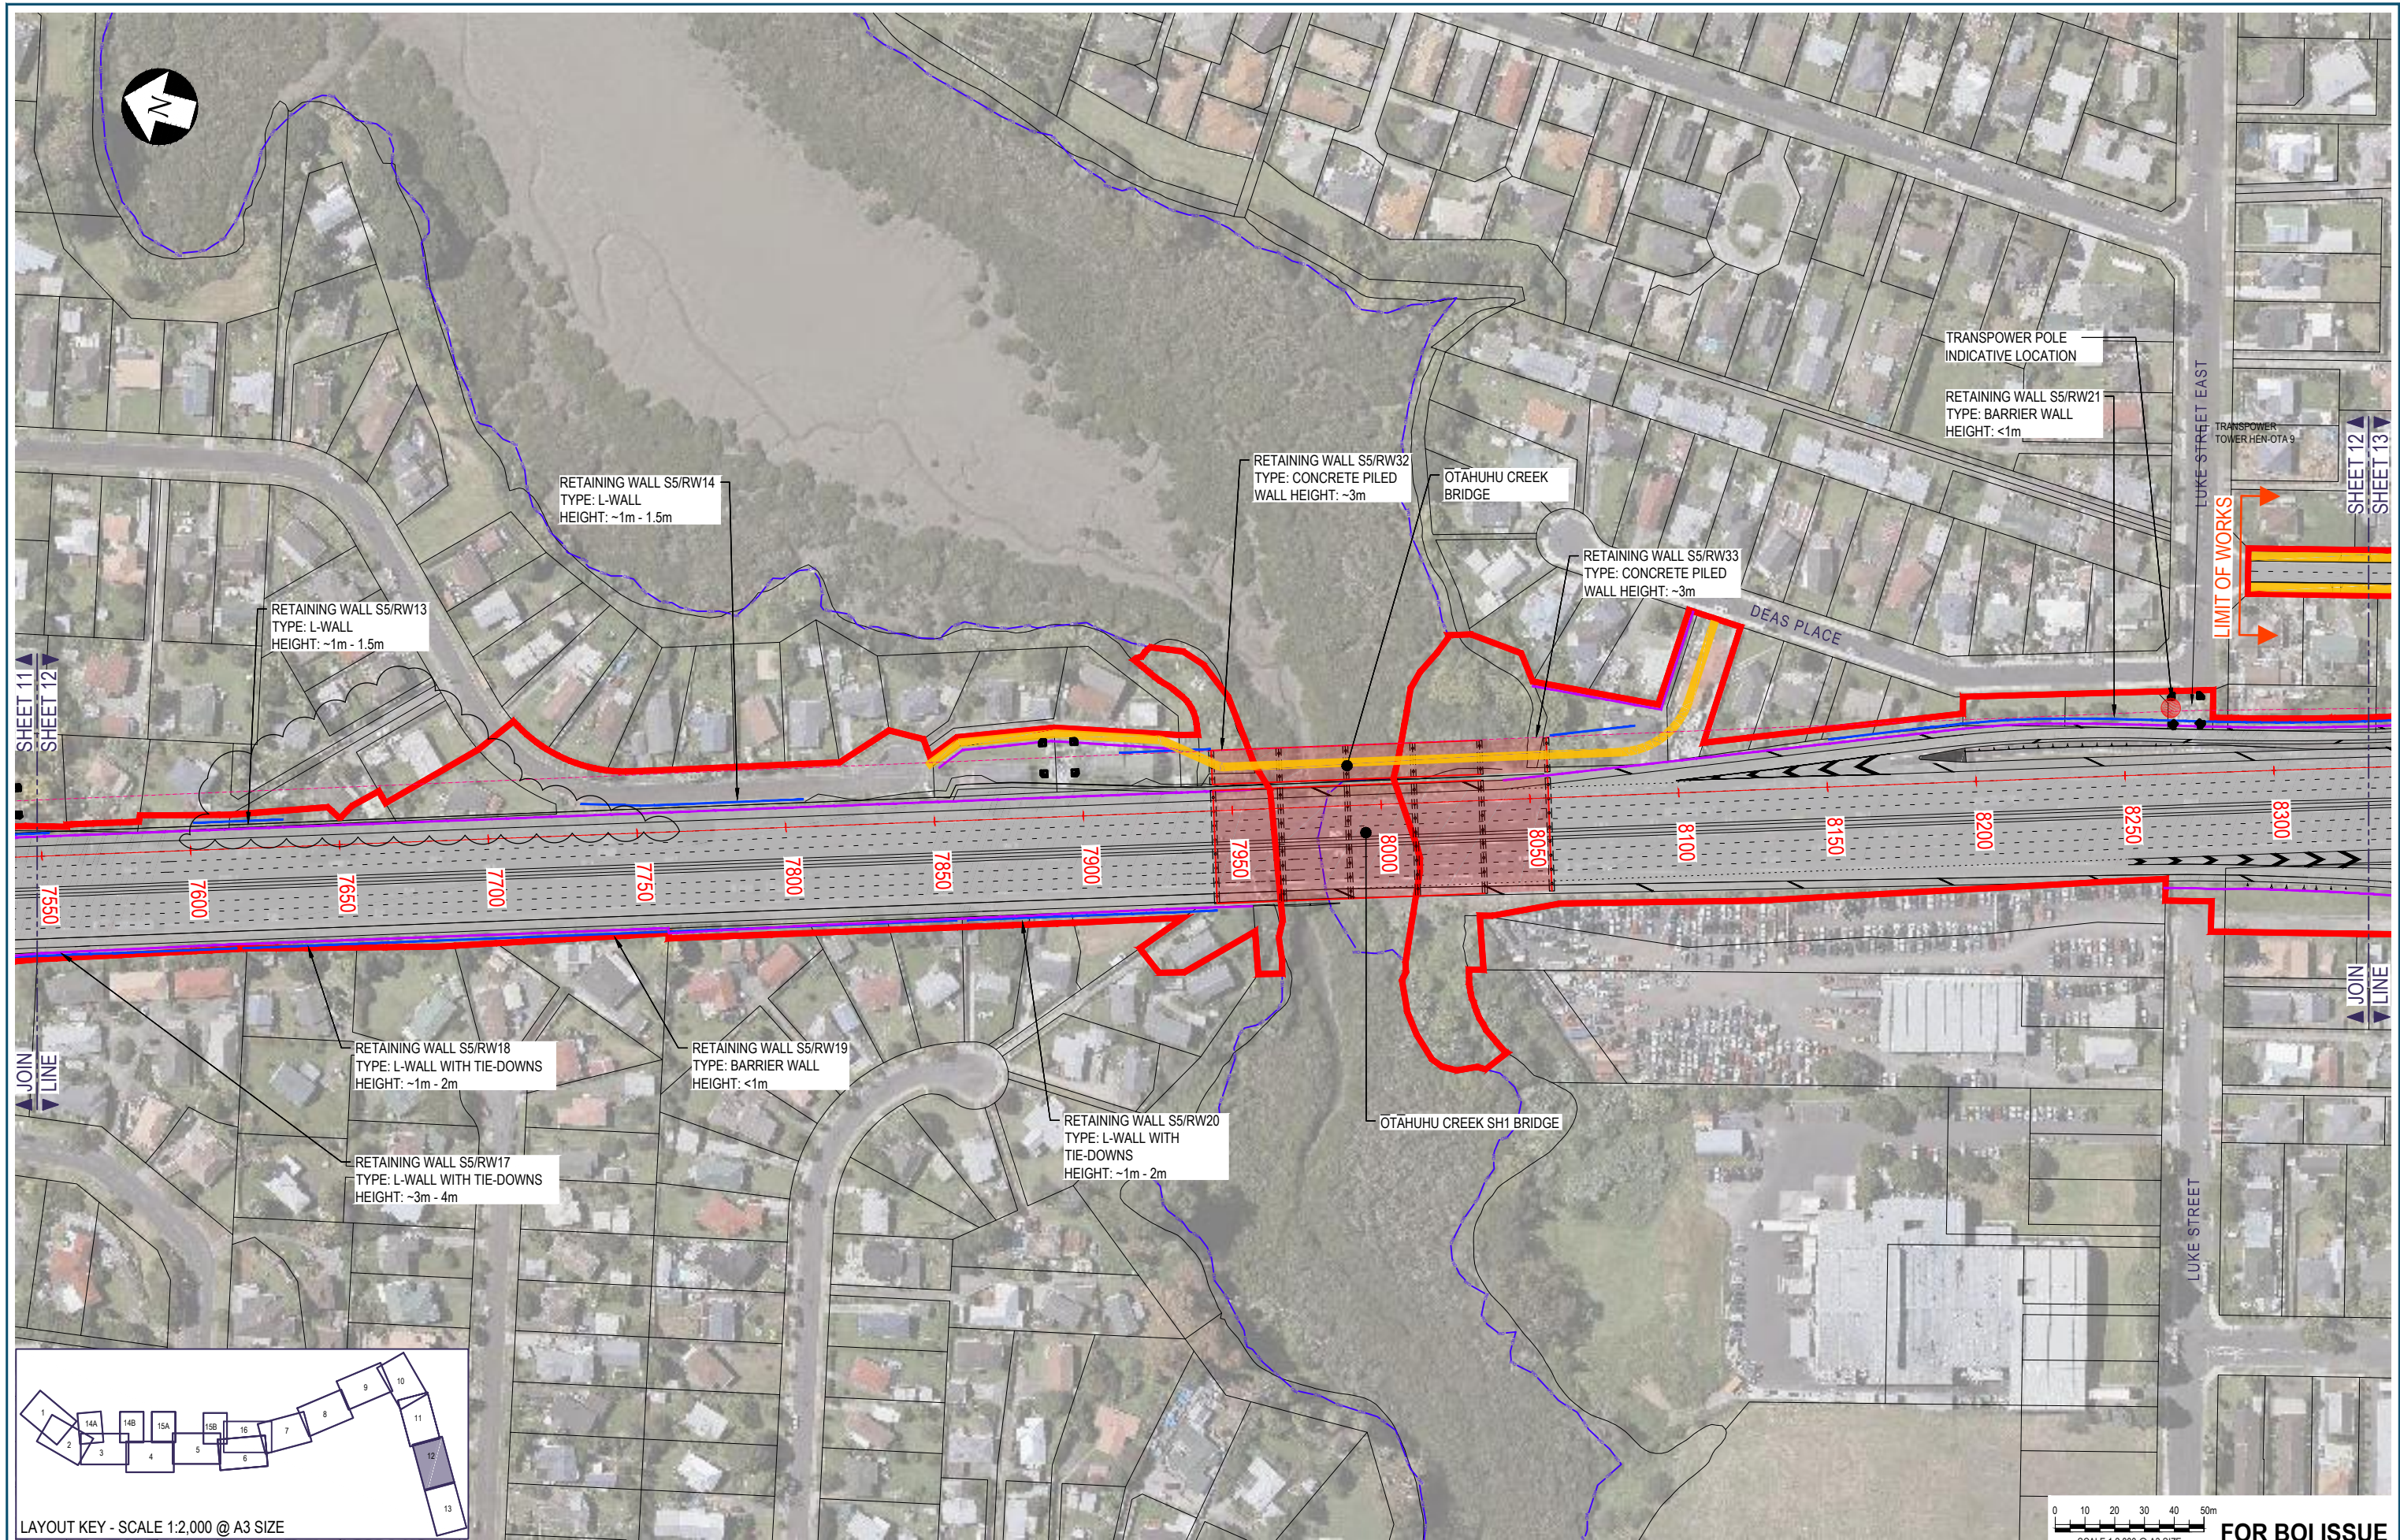



2	BOARD OF INQUIRY	RT	NN	JC	27.06.2017
1	EVIDENCE IN CHIEF	RT	NN*	JC*	07.04.2017
0	ISSUED FOR CONSENT	AR	NN*	PK*	01.12.2016
No.	Issued Status	Drawn	Check'd	App'd	Date

DISCLAIMER
 This drawing is for the purpose of supporting applications under the RMA for resource consents and designations. All information shown is subject to final design. Areas and measurements are subject to survey. Where the designs conflict with conditions the conditions will prevail. This Drawing **must not** be used for construction



Drawn	A RAM	Drafting Check	J MURAHIDY	Reviewed	N NANCEKIVELL	Approved	J CALDWELL
Designed	R TAN	Design Check	J MURAHIDY	Design Manager	N NANCEKIVELL	Alliance Manager	J CALDWELL
Scale:	Original Scale (A1)	Reduced Scale (A3)	AS SHOWN	Contract No	PA4014		

Drawing Title	ROAD ALIGNMENT PLAN SH1/OTAHUHU CREEK SHEET 12		
Drawing Number	AEE-AL-112	Rev No.	2

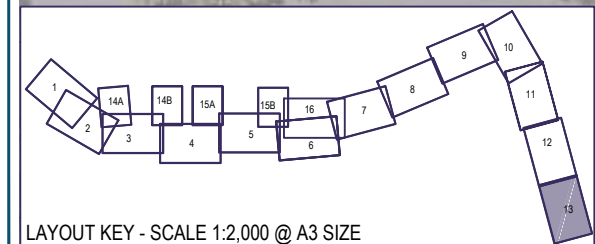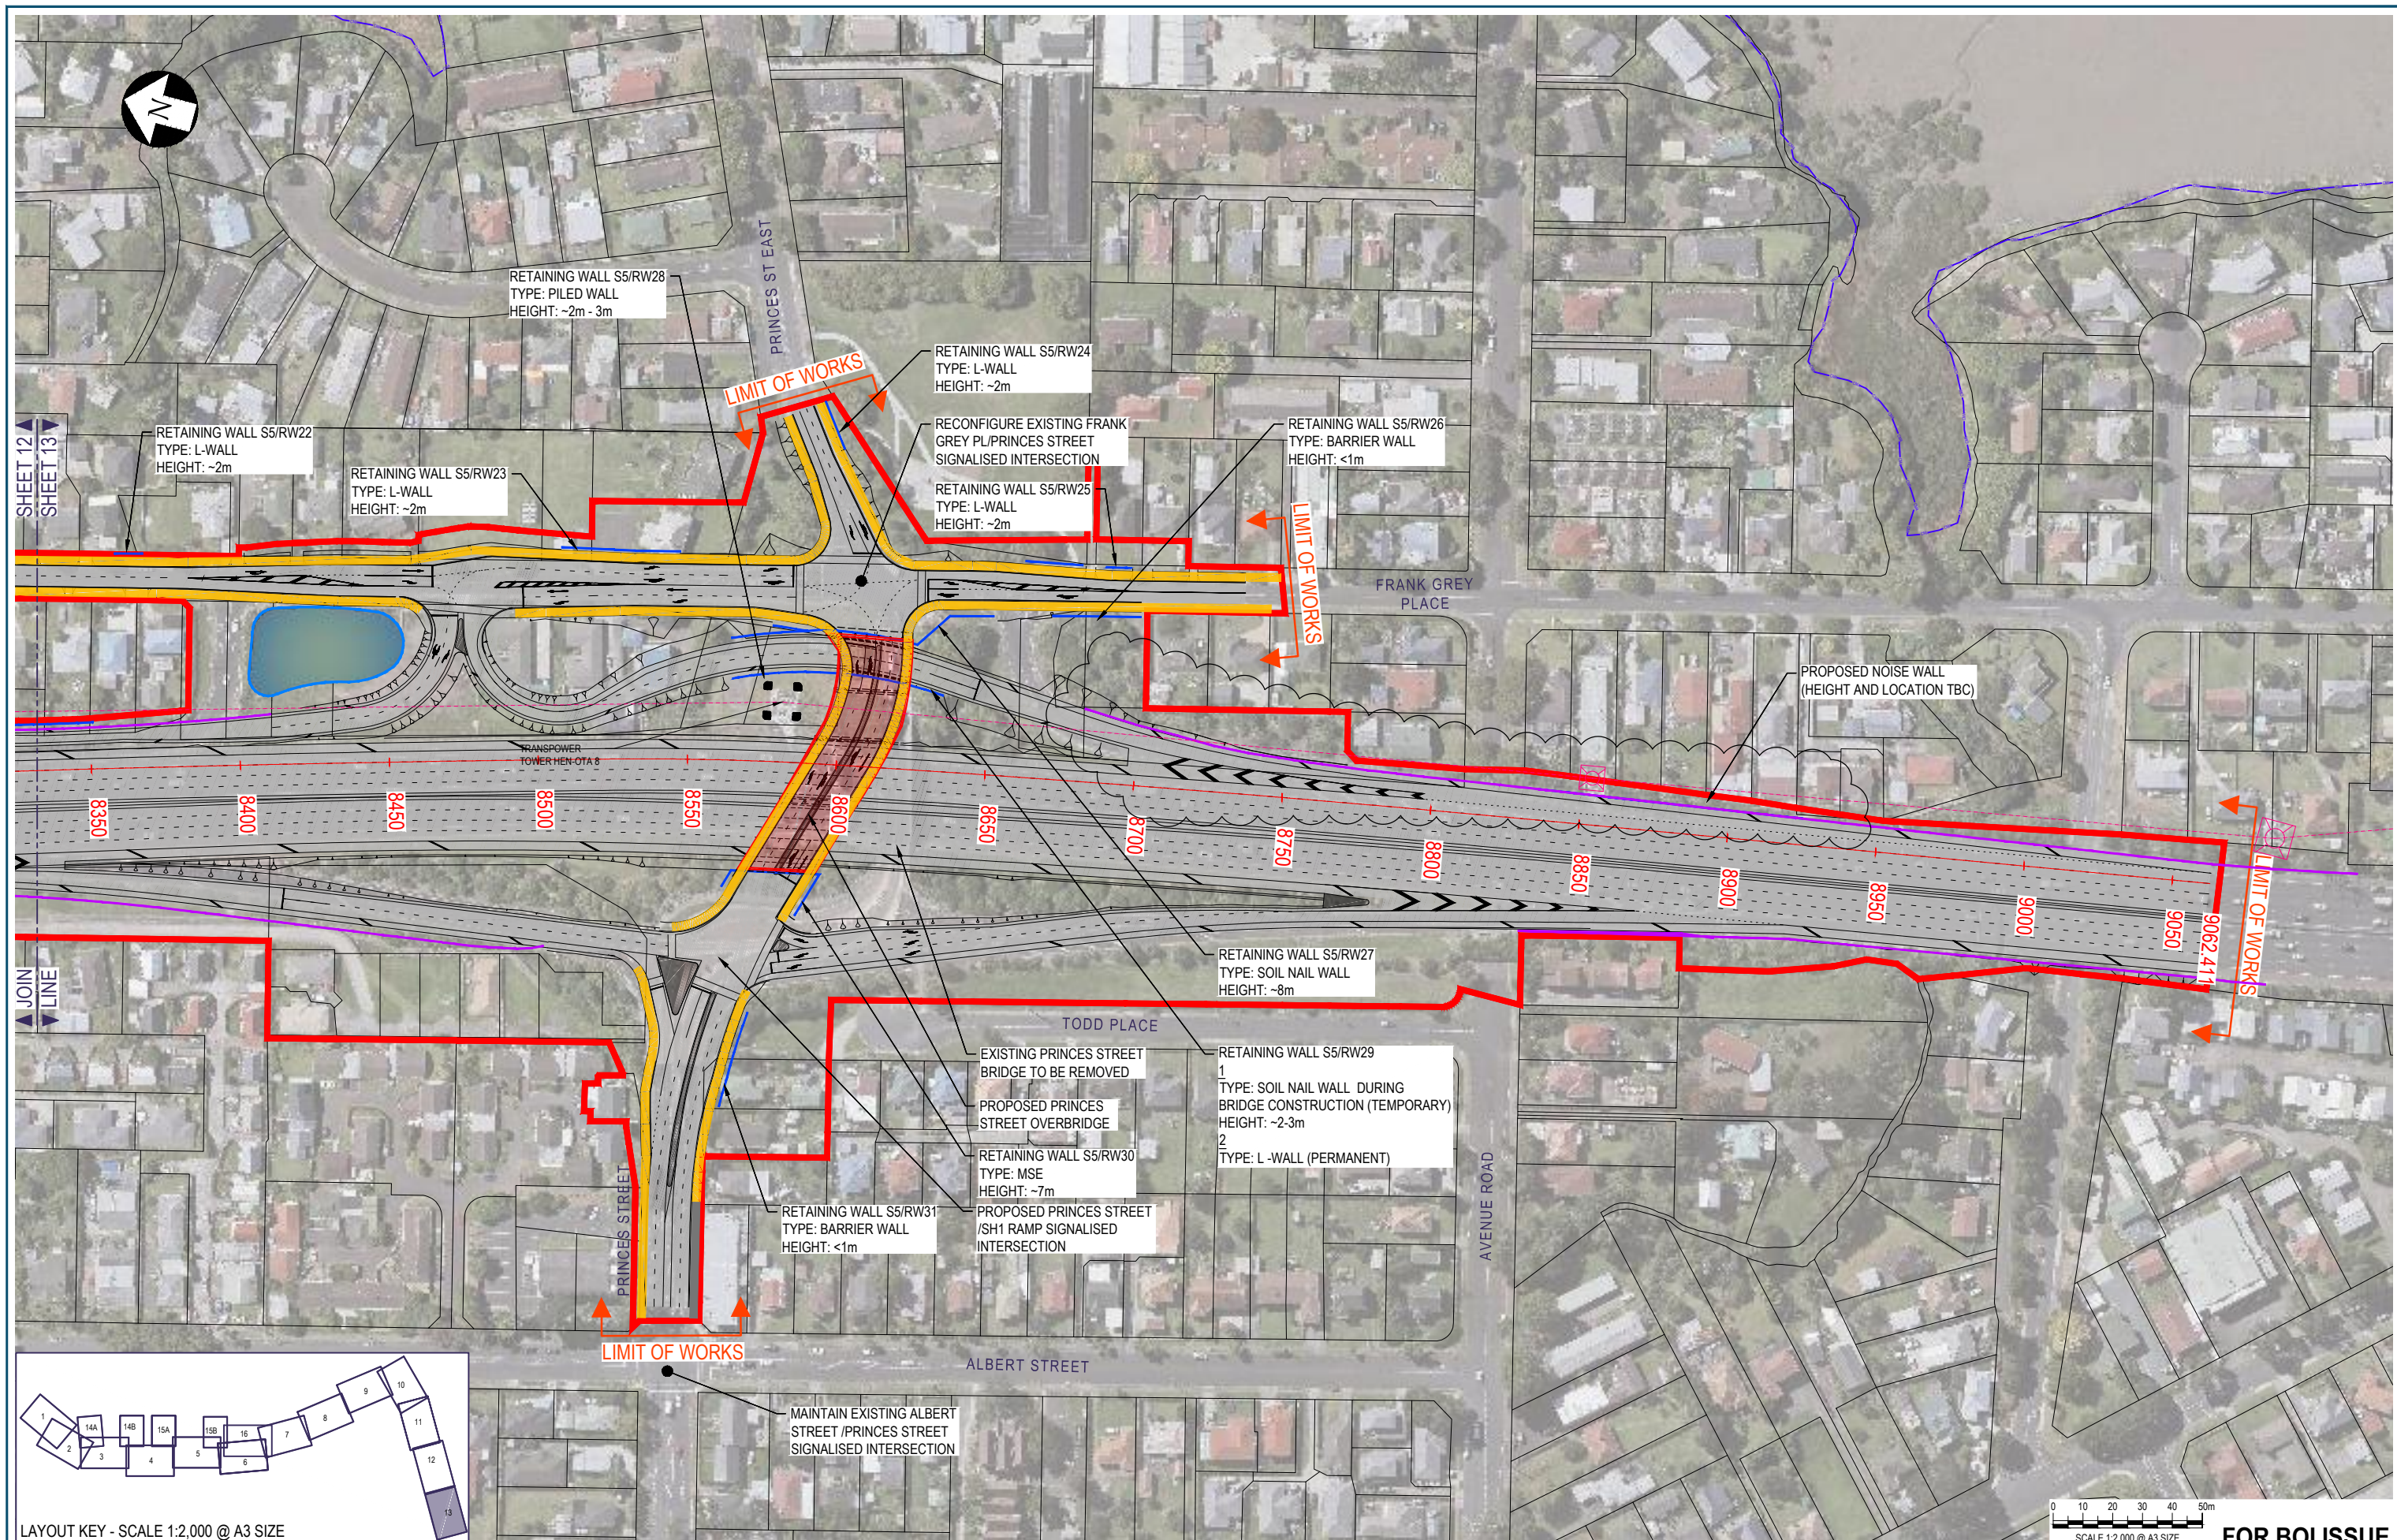



No.	Issued Status	Drawn	Check'd	App'd	Date
2	BOARD OF INQUIRY	RT	NN	JC	27.06.2017
1	EVIDENCE IN CHIEF	RT	NN*	JC*	07.04.2017
0	ISSUED FOR CONSENT	AR	NN*	PK*	01.12.2016

DISCLAIMER
 This drawing is for the purpose of supporting applications under the RMA for resource consents and designations. All information shown is subject to final design. Areas and measurements are subject to survey. Where the designs conflict with conditions the conditions will prevail. This Drawing **must not** be used for construction



Drawn	A RAM	Drafting Check	J MURAHIDY	Reviewed	N NANCEKIVELL	Approved	J CALDWELL
Designed	R TAN	Design Check	J MURAHIDY	Design Manager	27.06.17	Alliance Manager	27.06.17
Scale:	Original Scale (A1)	Reduced Scale (A3)	AS SHOWN	Contract No.	PA4014		

Drawing Title	ROAD ALIGNMENT PLAN PRINCES ST INTERCHANGE SHEET 13	
Drawing Number	AEE-AL-113	Rev No. 2

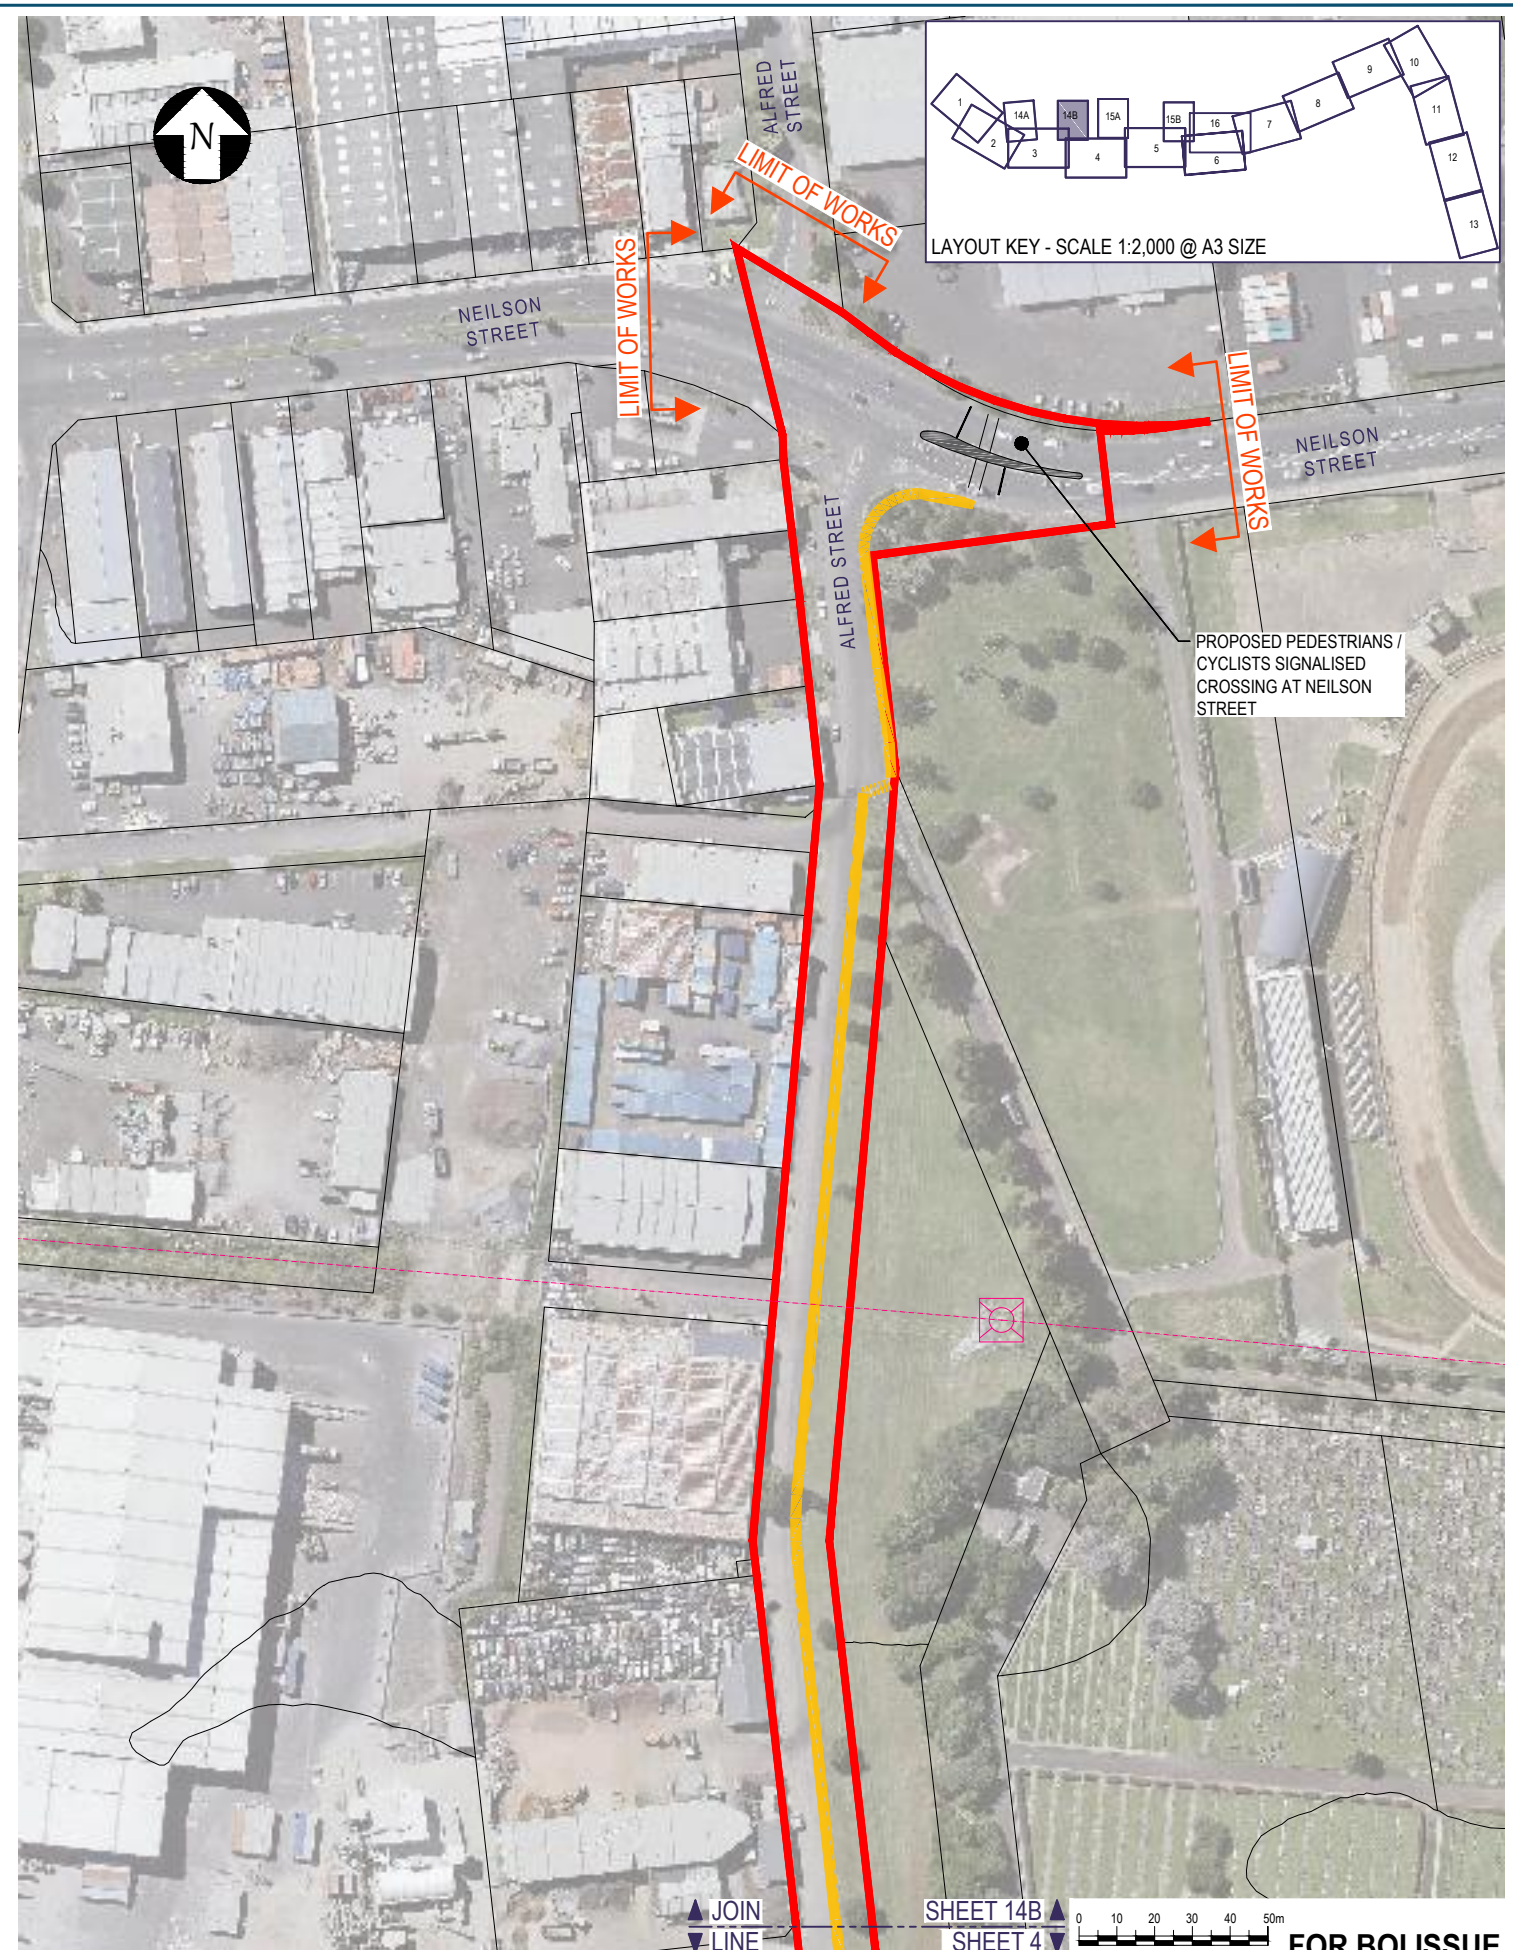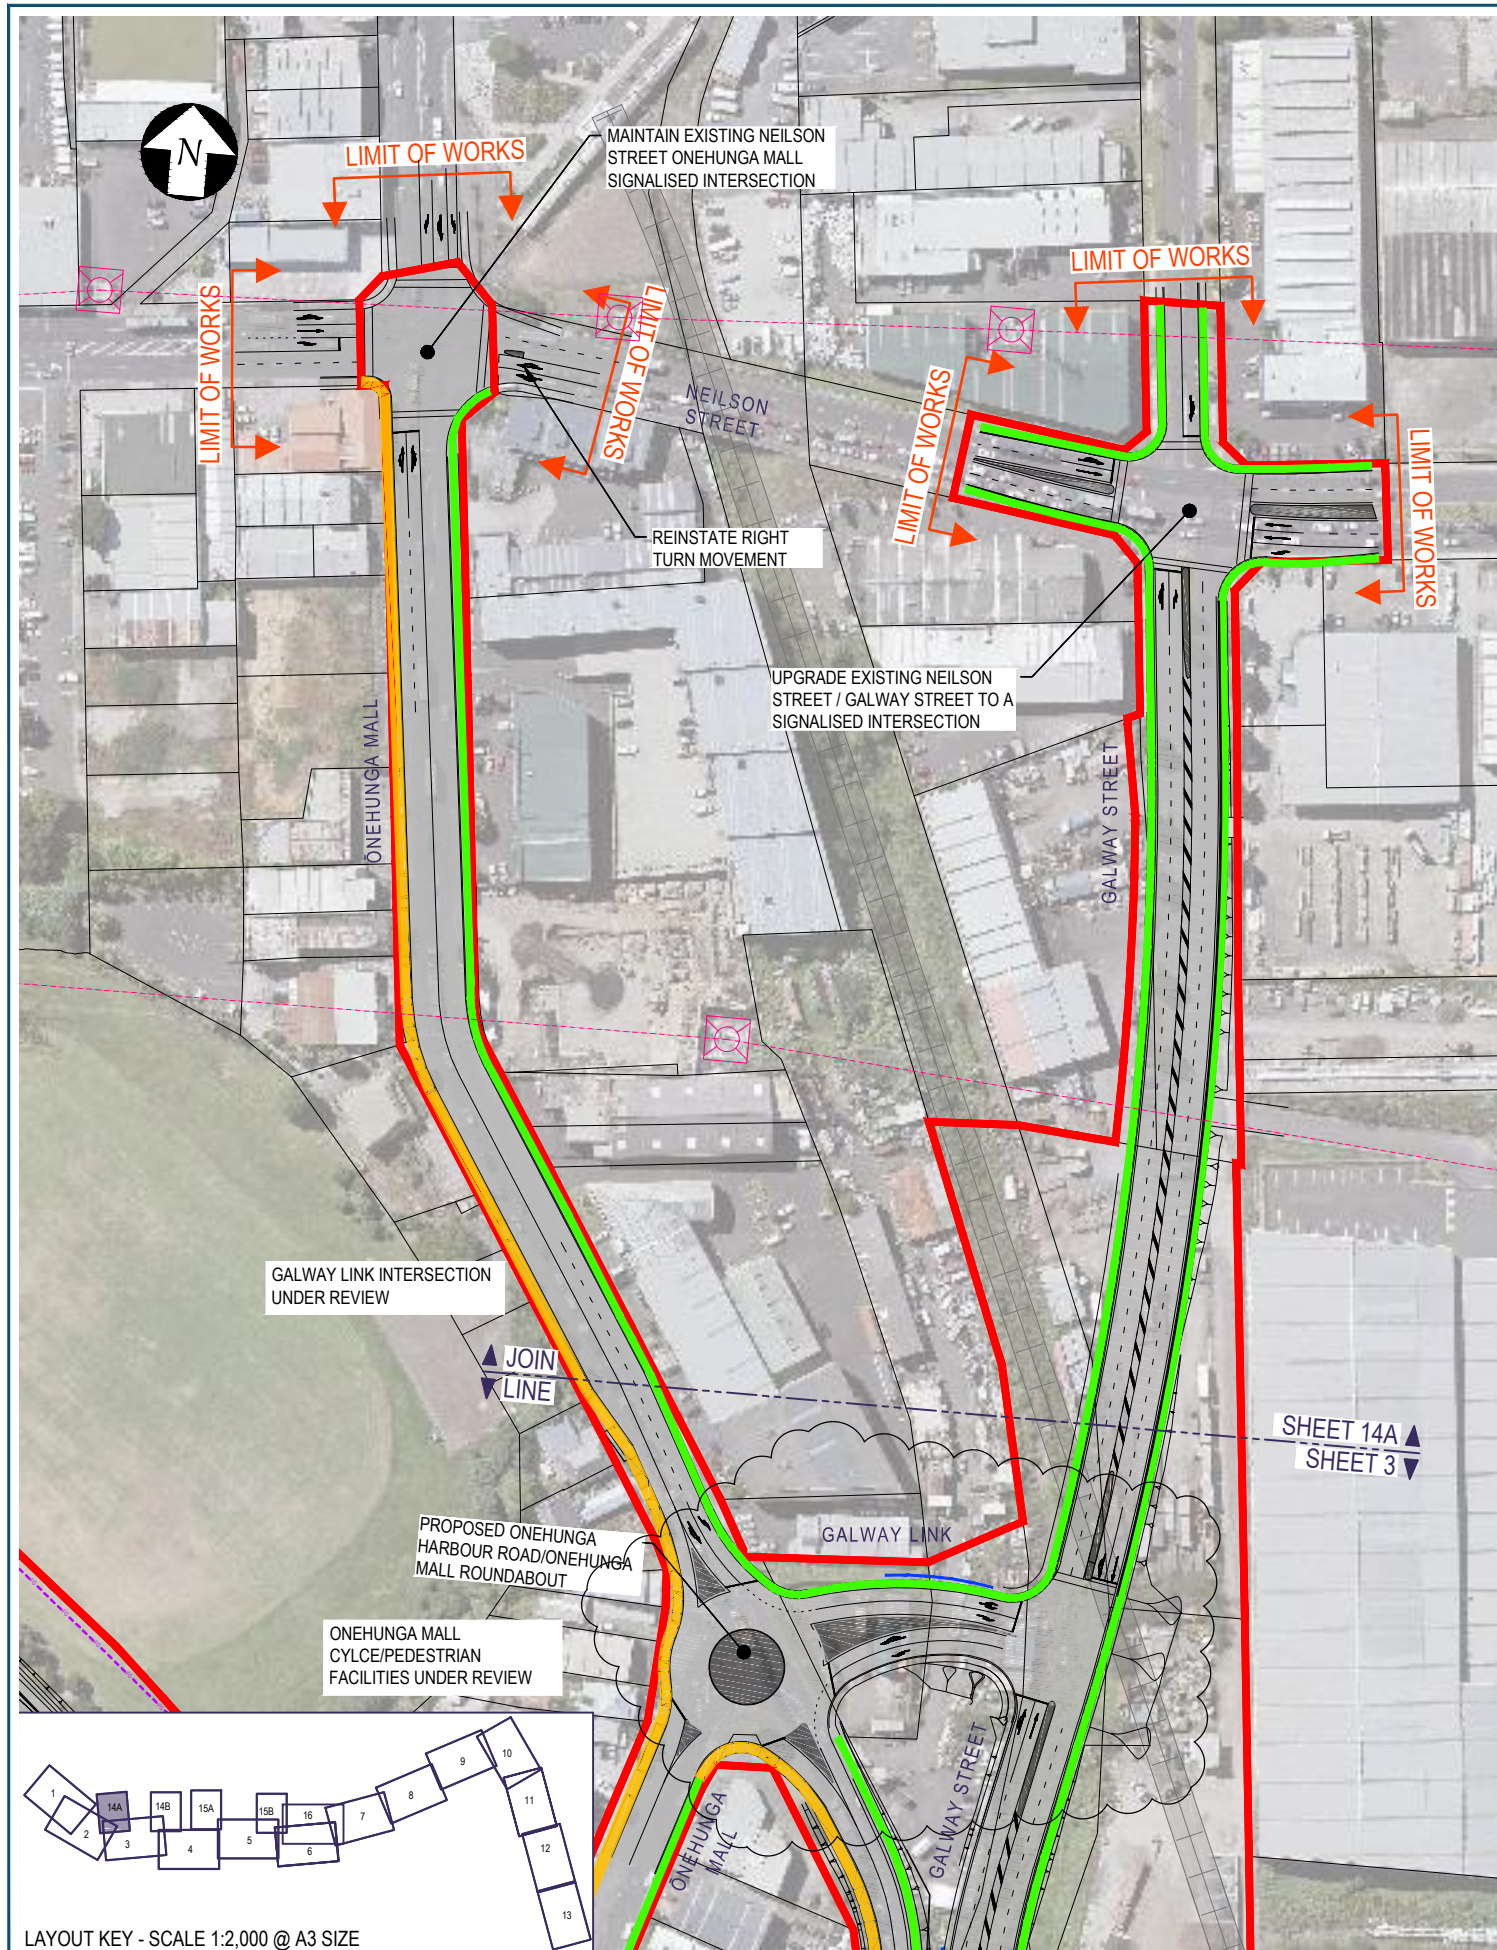

No.	Issued Status	Drawn	Check'd	App'd	Date
2	BOARD OF INQUIRY	RT	NN	JC	27.06.2017
1	EVIDENCE IN CHIEF	RT	NN*	JC*	07.04.2017
0	ISSUED FOR CONSENT	AR	NN*	PK*	01.12.2016

DISCLAIMER
 This drawing is for the purpose of supporting applications under the RMA for resource consents and designations. All information shown is subject to final design. Areas and measurements are subject to survey. Where the designs conflict with conditions the conditions will prevail. This Drawing **must not** be used for construction


Drawn	A RAM	Drafting Check	J MURAHIDY	Reviewed Design Manager	N NANCEKIVELL	Approved Alliance Manager	J CALDWELL
Designed	R TAN	Design Check	J MURAHIDY		27.06.17		27.06.17
Scale:	Original Scale (A1)	Reduced Scale (A3)	AS SHOWN	Contract No	PA4014		

Drawing Title	ROAD ALIGNMENT PLAN NEILSON STREET INTERCHANGE - LOCAL ROADS SHEET 14A AND 14B		
Drawing Number	AEE-AL-114		
Rev No.	2		



No.	Issued Status	Drawn	Check'd	App'd	Date
2	BOARD OF INQUIRY	RT	NN	JC	27.06.2017
1	EVIDENCE IN CHIEF	RT	NN*	JC*	07.04.2017
0	ISSUED FOR CONSENT	AR	NN*	PK*	01.12.2016

DISCLAIMER
 This drawing is for the purpose of supporting applications under the RMA for resource consents and designations. All information shown is subject to final design. Areas and measurements are subject to survey. Where the designs conflict with conditions the conditions will prevail. This Drawing **must not** be used for construction

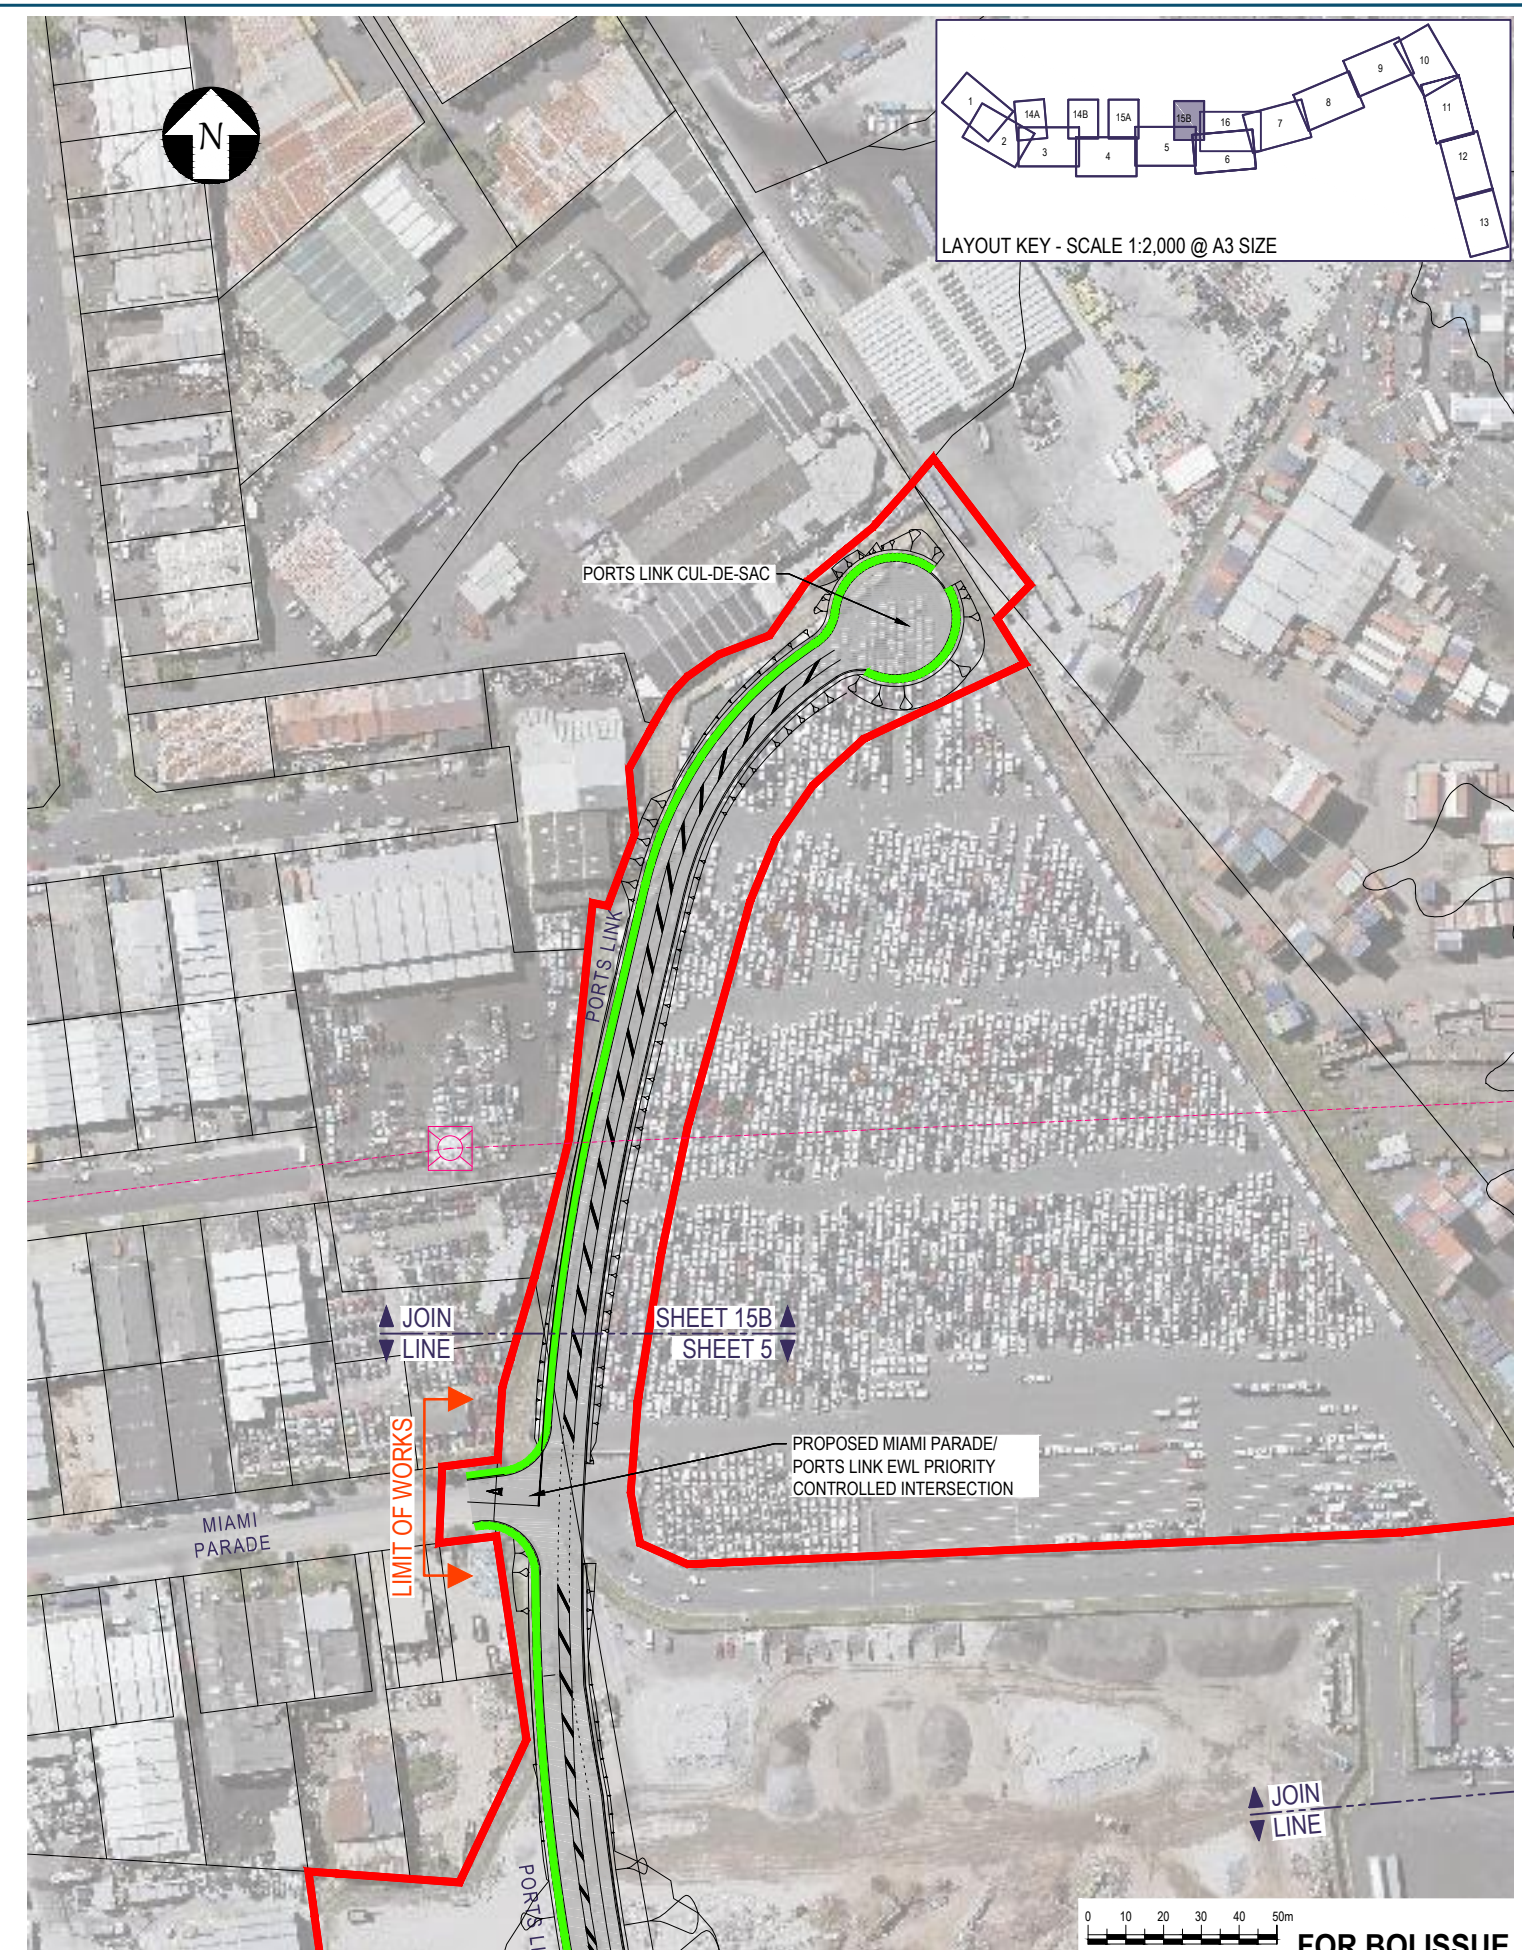

Drawn	A RAM	Drafting Check	J MURAHIDY	Reviewed	N NANCKIVELL	Approved	J CALDWELL
Designed	R BAILEY	Design Check	J MURAHIDY	Design Manager	27.06.17	Alliance Manager	27.06.17
Scale:	Original Scale (A1)	Reduced Scale (A3)	AS SHOWN	Contract No	PA4014		

Drawing Title	ROAD ALIGNMENT PLAN CAPTAIN SPRINGS ROAD/ PORTS LINK SHEET 15A AND 15B		
Drawing Number	AEE-AL-115	Rev No.	2

PAGE
INTENTIONALLY
LEFT
BLANK



FOR BOI ISSUE

No.	Issued Status	Drawn	Check'd	App'd	Date
2	BOARD OF INQUIRY	RT	NN	JC	27.06.2017
1	FOR CONFERENCING	RT	NN	JC	23.05.2017
0	ISSUED FOR CONSENT	AR	NN*	PK*	01.12.2016

DISCLAIMER
This drawing is for the purpose of supporting applications under the RMA for resource consents and designations. All information shown is subject to final design. Areas and measurements are subject to survey. Where the designs conflict with conditions the conditions will prevail. This Drawing **must not** be used for construction



Drawn A RAM	Drafting Check J MURAHIDY	Reviewed Design Manager N NANCEKIVELL	Approved Alliance Manager J CALDWELL
Designed L NEL	Design Check J MURAHIDY	27.06.17	27.06.17
Scale: Original Scale (A1)	Reduced Scale (A3)	AS SHOWN	Contract No PA4014

Drawing Title ROAD ALIGNMENT PLAN EMBANKMENT SHEET 16	Drawing Number AEE-AL-116	Rev No. 2
---	-------------------------------------	---------------------