







PLAN SET 2

SECTOR

EAST WEST LINK DRAWING REGISTER							
DWG NUMBER	DRAWING TITLE	CURRENT REVISION	DATE AND REVISION				
			1/12/2016				
			14/12/2016				
	PLAN SET 2 - SECTORS						
AEE-SEC-001	SECTOR - EAST WEST LINK - DRAWING INDEX AND LEGEND	1	0	1			
AEE-SEC-011	SECTOR - EAST WEST LINK - LAYOUT	1	0	1			

LEGEND: SECTORS	
	SECTOR 1
	SECTOR 2
	SECTOR 3
	SECTOR 4
	SECTOR 5
	SECTOR 6

SECTOR PLAN, REFER DRAWINGS AEE-SEC-011

No.	Issued Status	Drawn	Check'd	App'd	Date
1	ISSUED FOR CONSENT - GSR GRADE SEPARATION	AR	NN*	PK*	14/12/2016
0	ISSUED FOR CONSENT	AR	NN*	PK*	01/12/2016



DISCLAIMER
 Hāhāwhāwhā i te tūāwhiriwhiri i te kōwhiriwhiri i te tūāwhiriwhiri i te tūāwhiriwhiri
 under the RMA for resource consents and designations.
 5' i te tūāwhiriwhiri i te tūāwhiriwhiri i te tūāwhiriwhiri i te tūāwhiriwhiri
 Areas and measurements are subject to survey.
 Where the designs conflict with conditions the conditions will prevail. This Drawing must not be used for construction



Drawn	A RAM	Drafting Check	J MURAHIDY	Reviewed Design Manager		Approved Alliance Manager	
Designed	A RAM	Design Check	J MURAHIDY	N NANCEKIVELL	1/12/16	P KELLY	1/12/16
Scale:	Original Scale (A1)	Reduced Scale (A3)	AS SHOWN	Contract No	PA4014		

Drawing Title:	SECTOR EAST WEST LINK DRAWING INDEX AND LEGEND
Drawing Number:	AEE-SEC-001
Rev No.:	1

FOR CONSENT

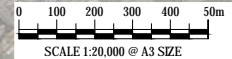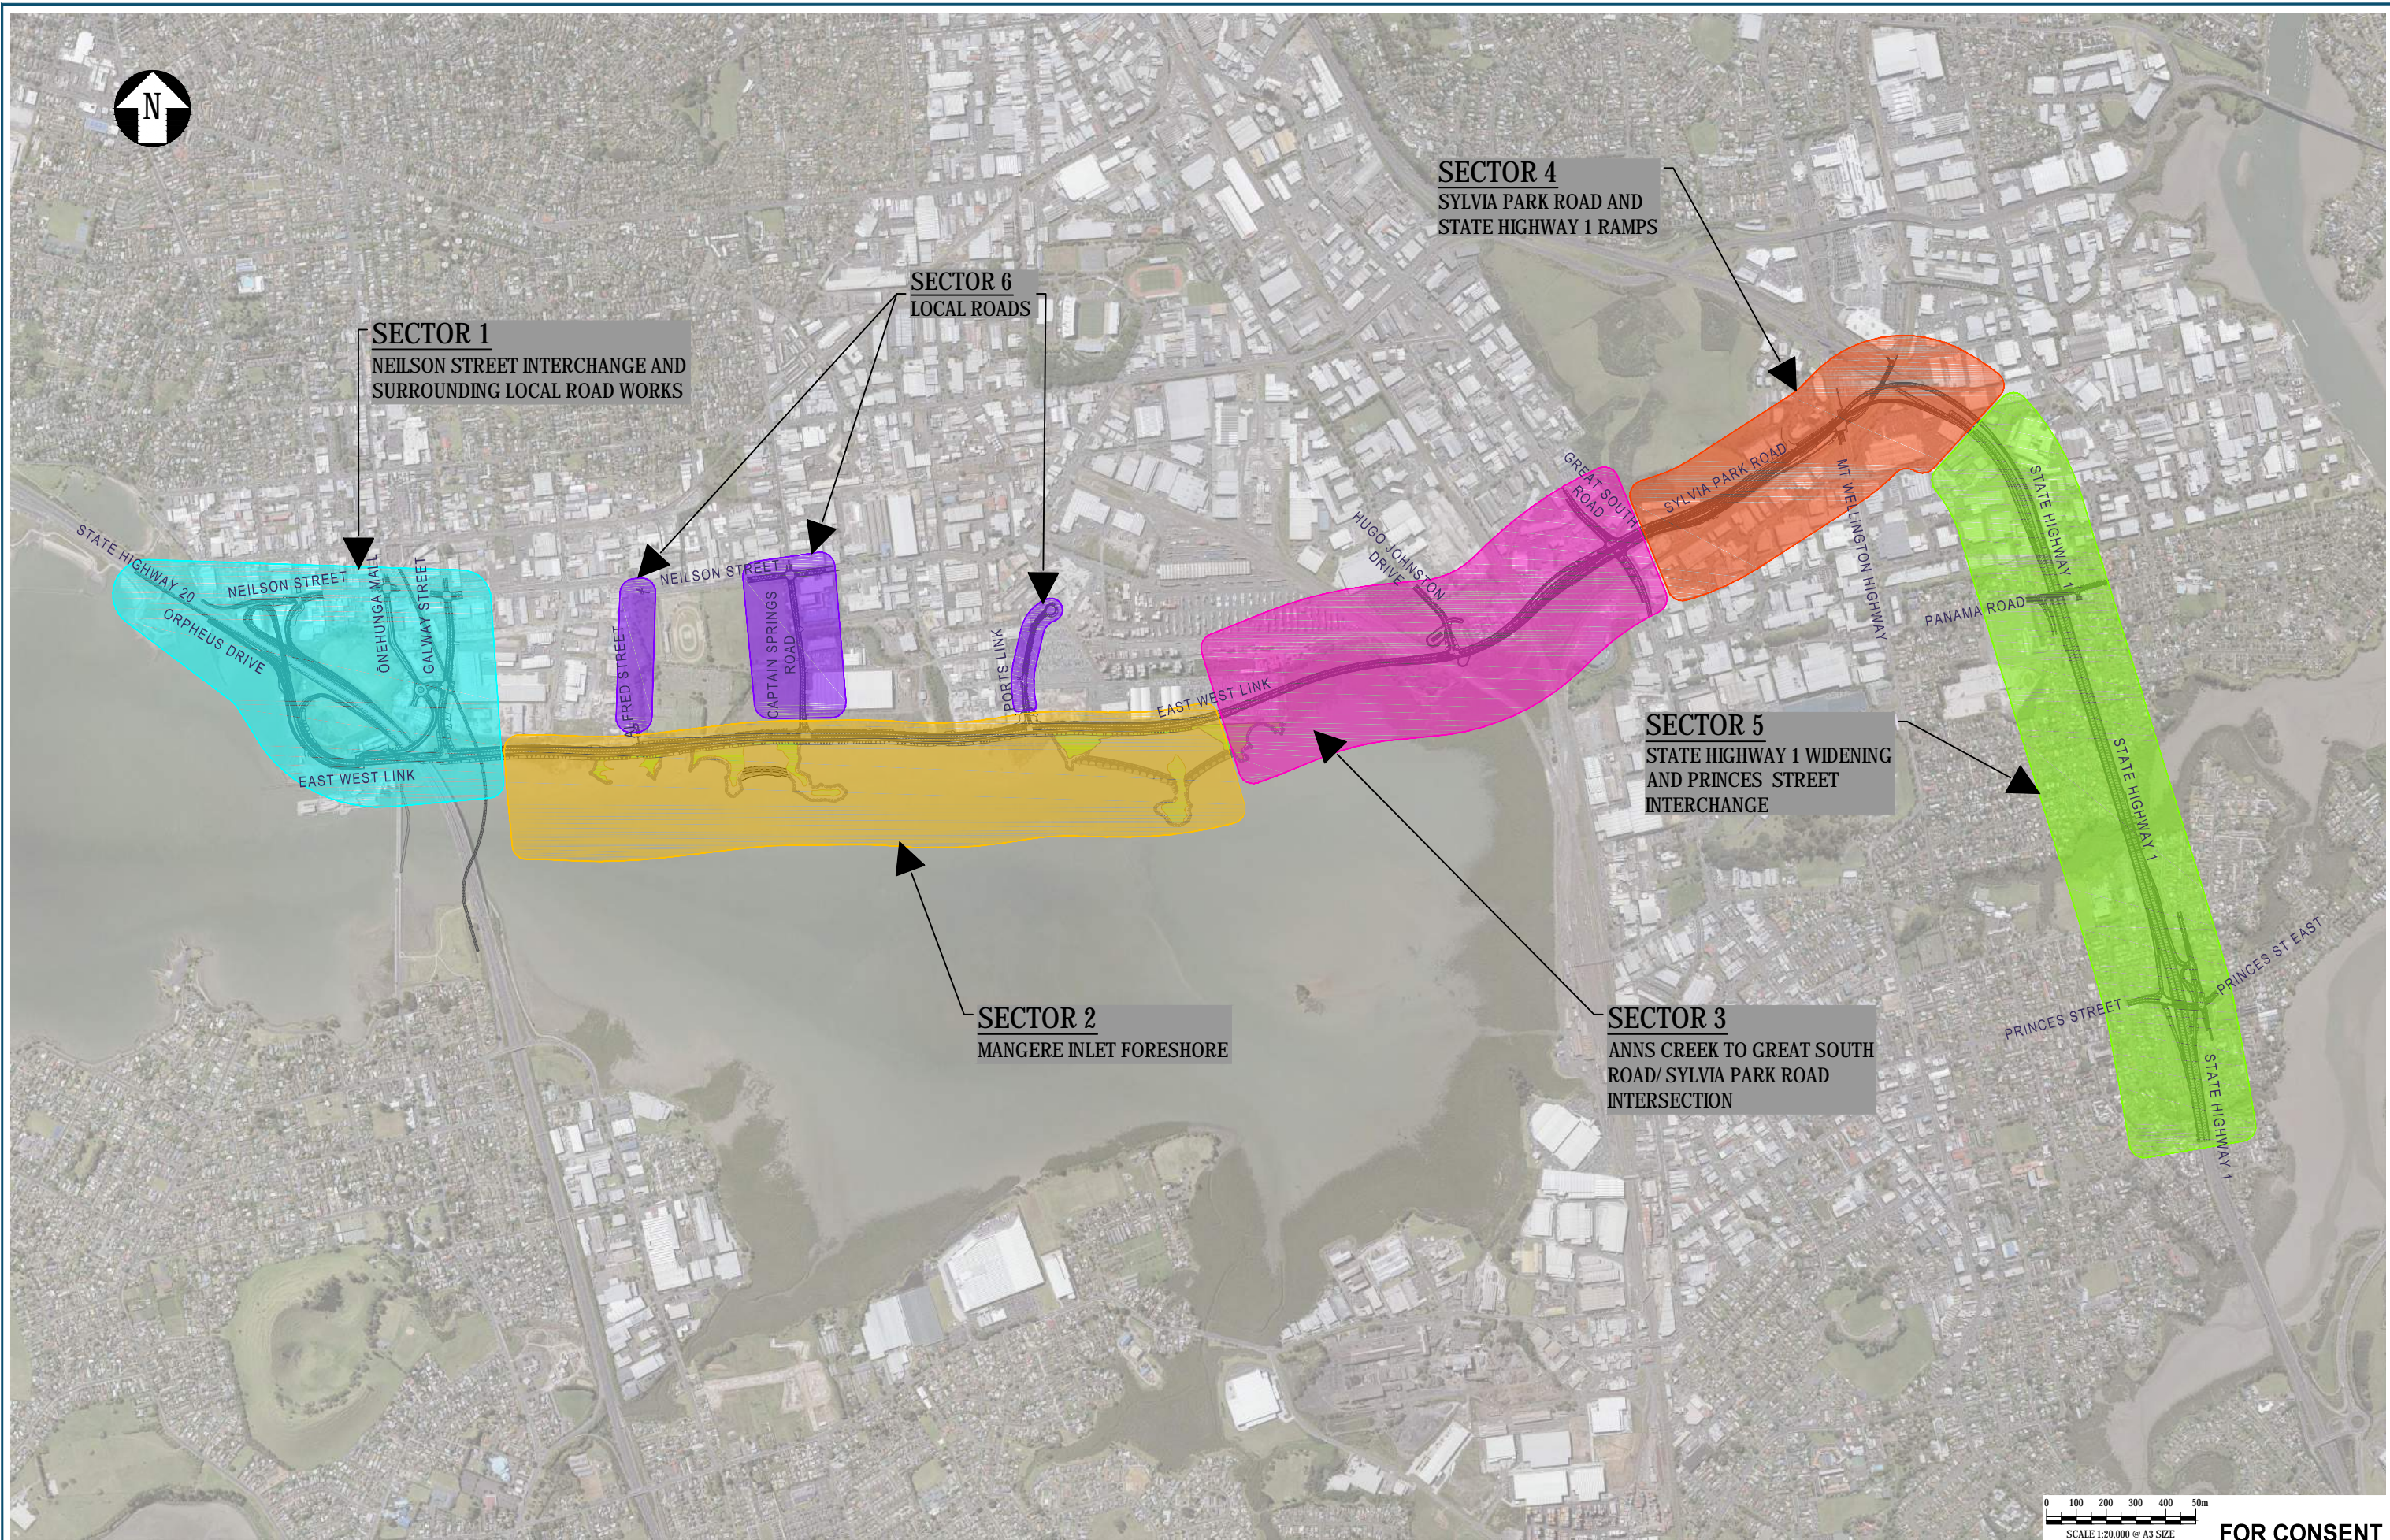

FOR CONSENT

No.	Issued Status	Drawn	Check'd	App'd	Date
1	ISSUED FOR CONSENT - GSR GRADE SEPARATION	AR	NN*	PK*	14/12/2016
0	ISSUED FOR CONSENT	AR	NN*	PK*	01/12/2016

DISCLAIMER
 Hōkūmatu e tōi mātauranga āwhenua i te tūāwhiri o te mātauranga āwhenua i raro i te tūāwhiri o te mātauranga āwhenua. 5' 7' 2" fa Ufēbēckēb i gē VVWwē 7' 2" U'xigē b' Areas and measurements are subject to survey. Where the designs conflict with conditions the conditions will prevail. This Drawing must not be used for construction



Drawn A RAM	Drafting Check J MURAHIDY	Reviewed Design Manager N NANCEKIVELL	Approved Alliance Manager P KELLY
Designed A RAM	Design Check J MURAHIDY	1/12/16	1/12/16
Scale: Original Scale (A1)	Reduced Scale (A3)	AS SHOWN	Contract No PA4014

Drawing Title	SECTOR EAST WEST LINK LAYOUT		
Drawing Number	AEE-SEC-011		
Rev No.	1		