


Legend
Refer to Overview Map

This map contains data derived in part or wholly from sources other than Beca, and therefore, no representations or warranties are made by Beca as to the accuracy or completeness of this information. Map intended for distribution as a PDF document. Scale may be incorrect when printed. Contains Crown Copyright Data. Crown Copyright Reserved.

FOR APPROVAL
NOT FOR CONSTRUCTION

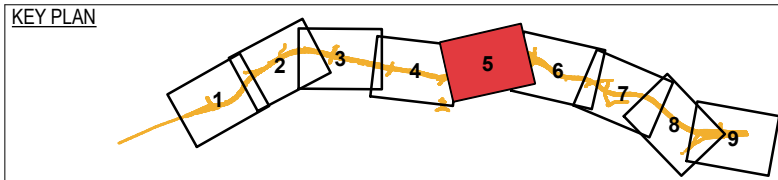


Original Scale (A3)
1:5,000

Revision	Amendment	Approved	Date
B	AYF	AH4	19/03/13
A	AYF	AH4	27/03/12




Project: MACKAYS TO PEKA PEKA EXPRESSWAY		Status:
Title Location of Construction Activities relative to Human Health and Nuisance Values		Document ID:
Page 5 of 9		Drawing No: EN-MP-002
		Rev. B

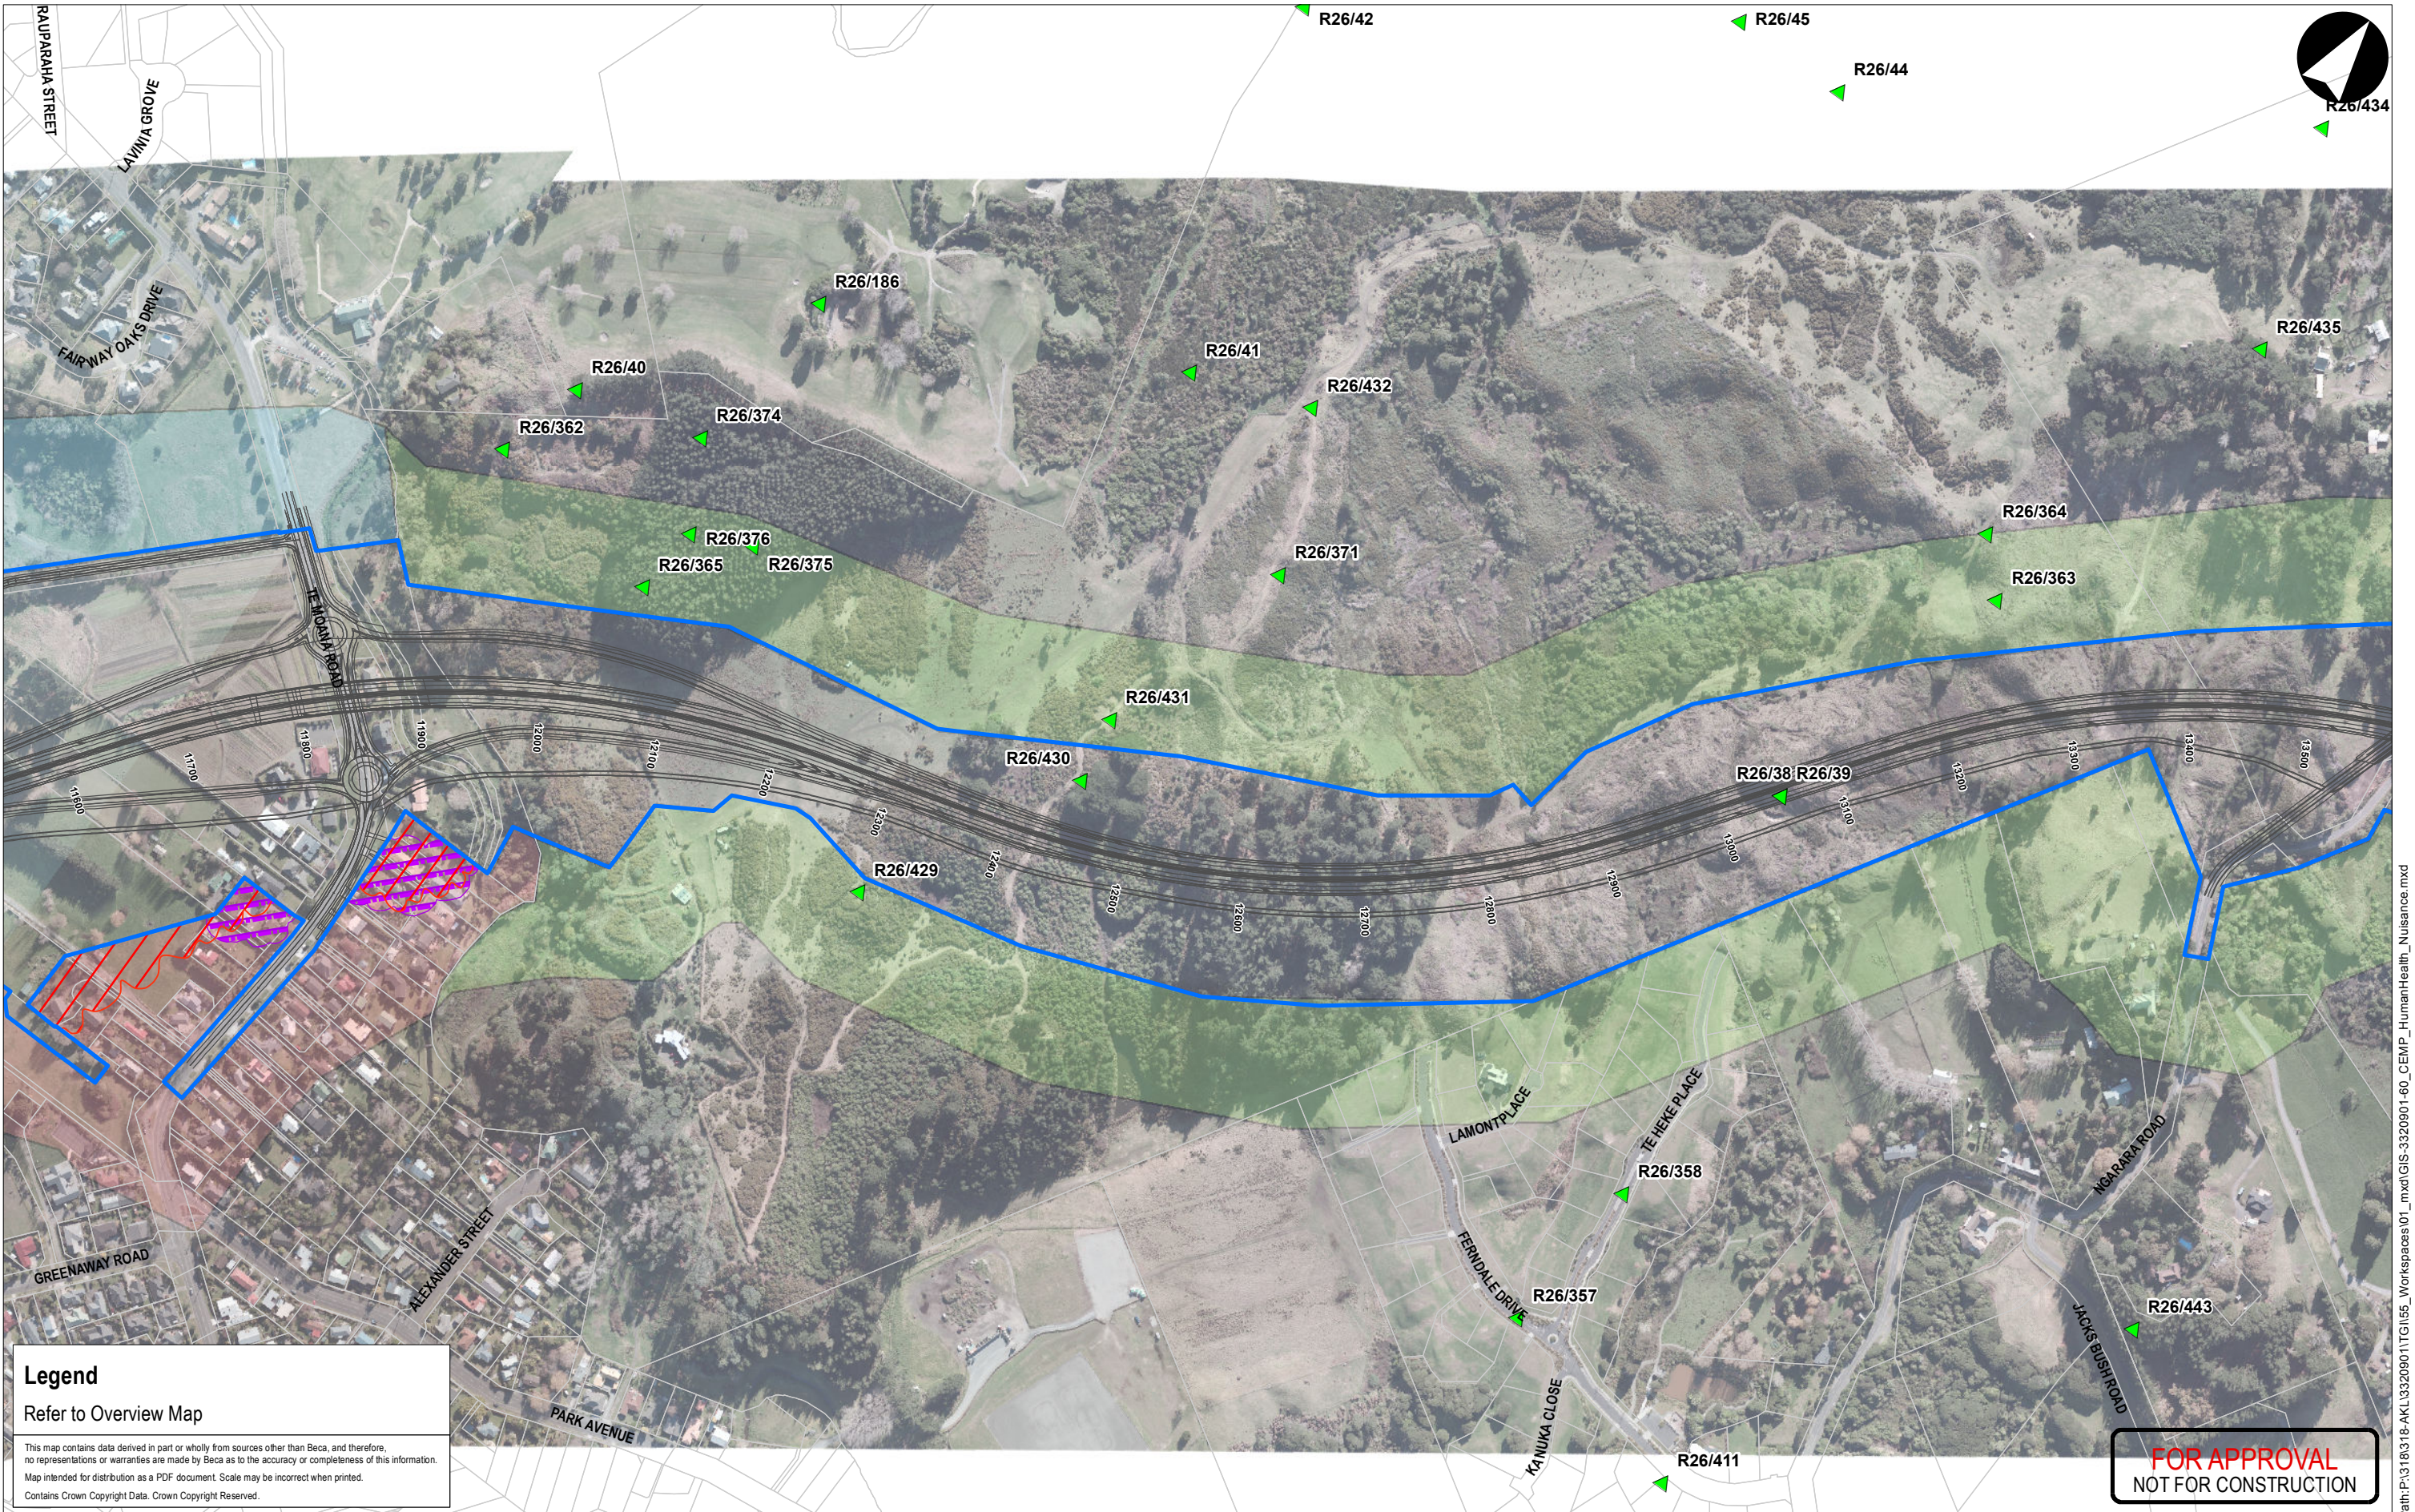

Legend
Refer to Overview Map

This map contains data derived in part or wholly from sources other than Beca, and therefore, no representations or warranties are made by Beca as to the accuracy or completeness of this information. Map intended for distribution as a PDF document. Scale may be incorrect when printed. Contains Crown Copyright Data. Crown Copyright Reserved.

FOR APPROVAL
NOT FOR CONSTRUCTION

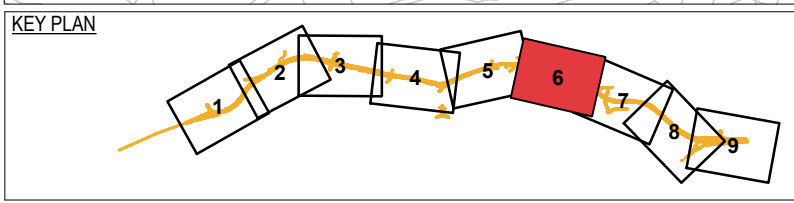


Original Scale (A3)
1:5,000

Revision	Amendment	Approved	Date
B	AYF	AH4	19/03/13
A	AYF	AH4	27/03/12



Project: MACKAYS TO PEKA PEKA EXPRESSWAY		Status:
Title: Location of Construction Activities relative to Human Health and Nuisance Values		Document ID:
Page 6 of 9		Drawing No: EN-MP-002
		Rev. B


Path:P:\318\318-AKL\3320901\TG1155_Workspaces\01_mxd\GIS-3320901-60_CEMP_HumanHealth_Nuisance.mxd

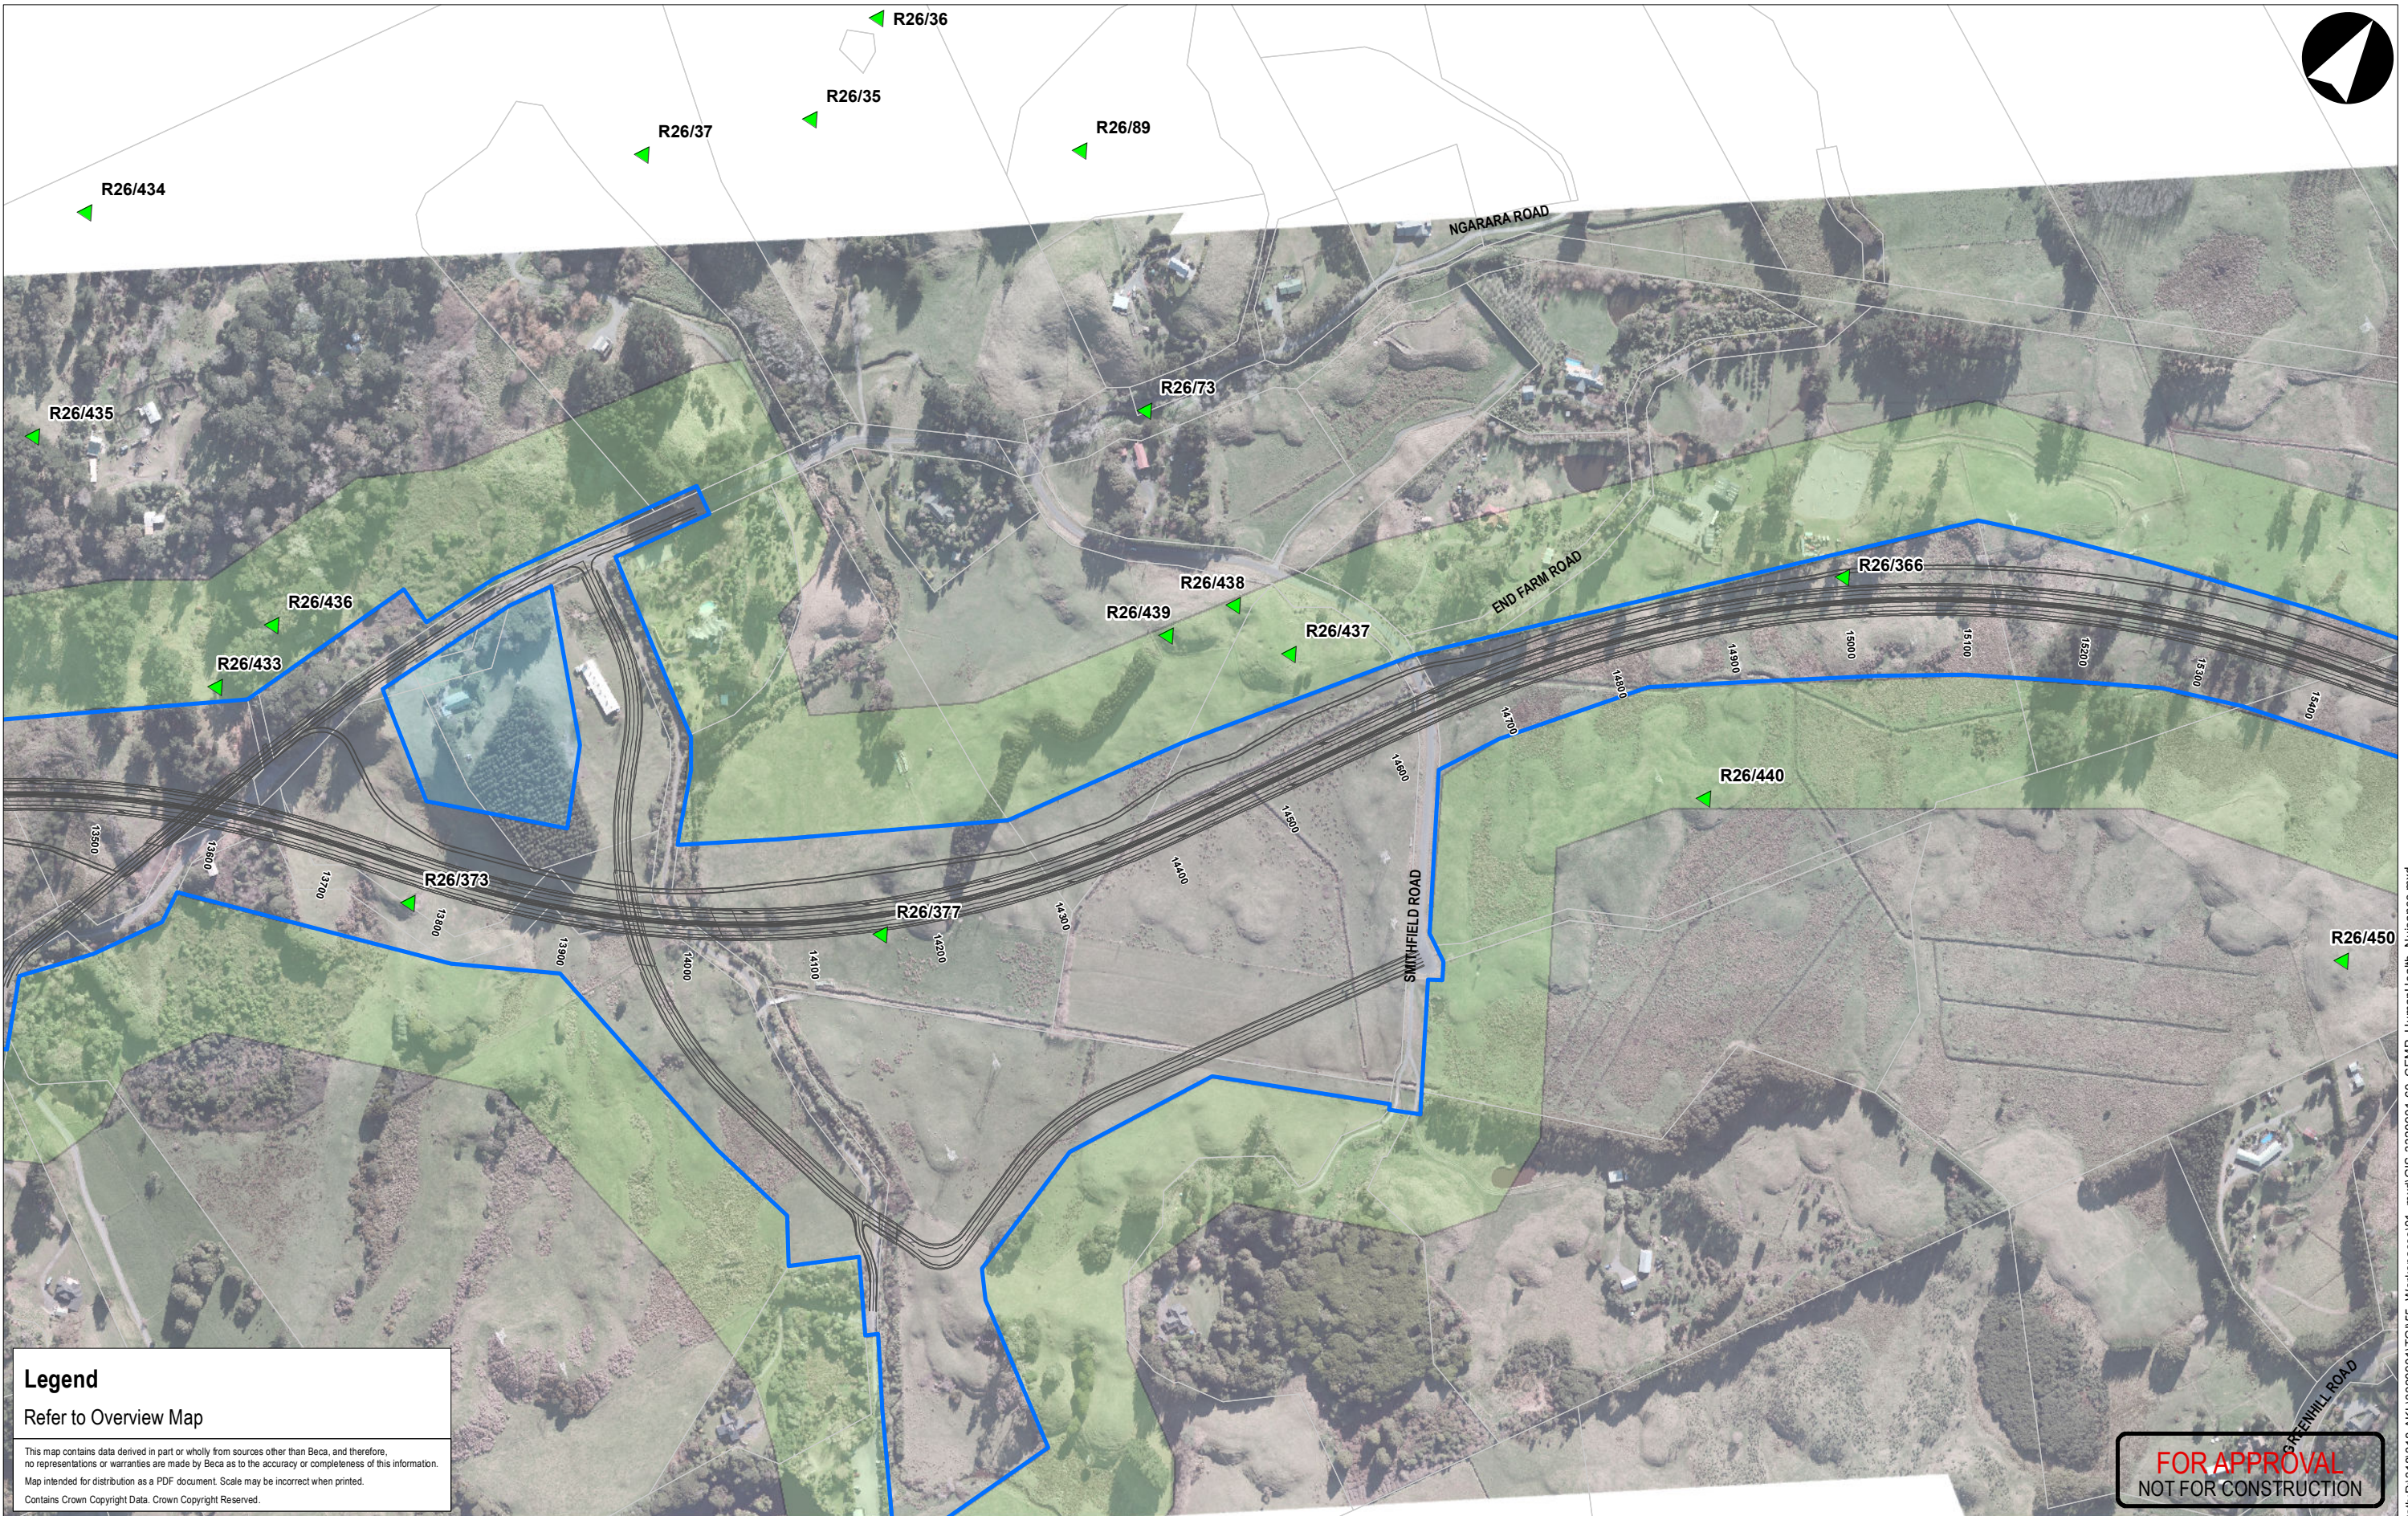

Legend
 Refer to Overview Map

This map contains data derived in part or wholly from sources other than Beca, and therefore, no representations or warranties are made by Beca as to the accuracy or completeness of this information. Map intended for distribution as a PDF document. Scale may be incorrect when printed. Contains Crown Copyright Data. Crown Copyright Reserved.

FOR APPROVAL
 NOT FOR CONSTRUCTION

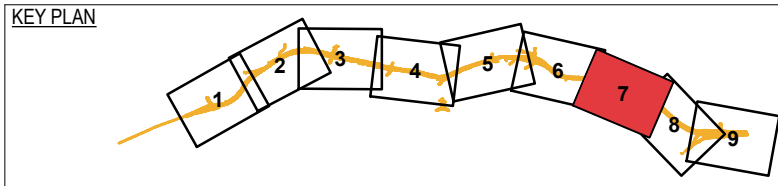

Original Scale (A3)
 1:5,000

Revision	Amendment	Approved	Date
B	AYF	AH4	19/03/13
A	AYF	AH4	27/03/12



Project:		MACKAYS TO PEKA PEKA EXPRESSWAY	
Title:		Location of Construction Activities relative to Human Health and Nuisance Values	
Status:		B	
Document ID:	Rev.		
Drawing No:	EN-MP-002		
Page 7 of 9			