


Notes:
Drawing No: M2PP-AEE-DWG-EN-CL-007

Revision	Amendment	Approved	Date
A		AH4	15/09/11



Project: MACKAYS TO PEKA PEKA EXPRESSWAY	
Title: Contaminants Exceeding Guideline Values Sector 3: 124-154 Te Moana Road	Status: Document ID: Drawing No: GIS-3320901-63
	Rev: A

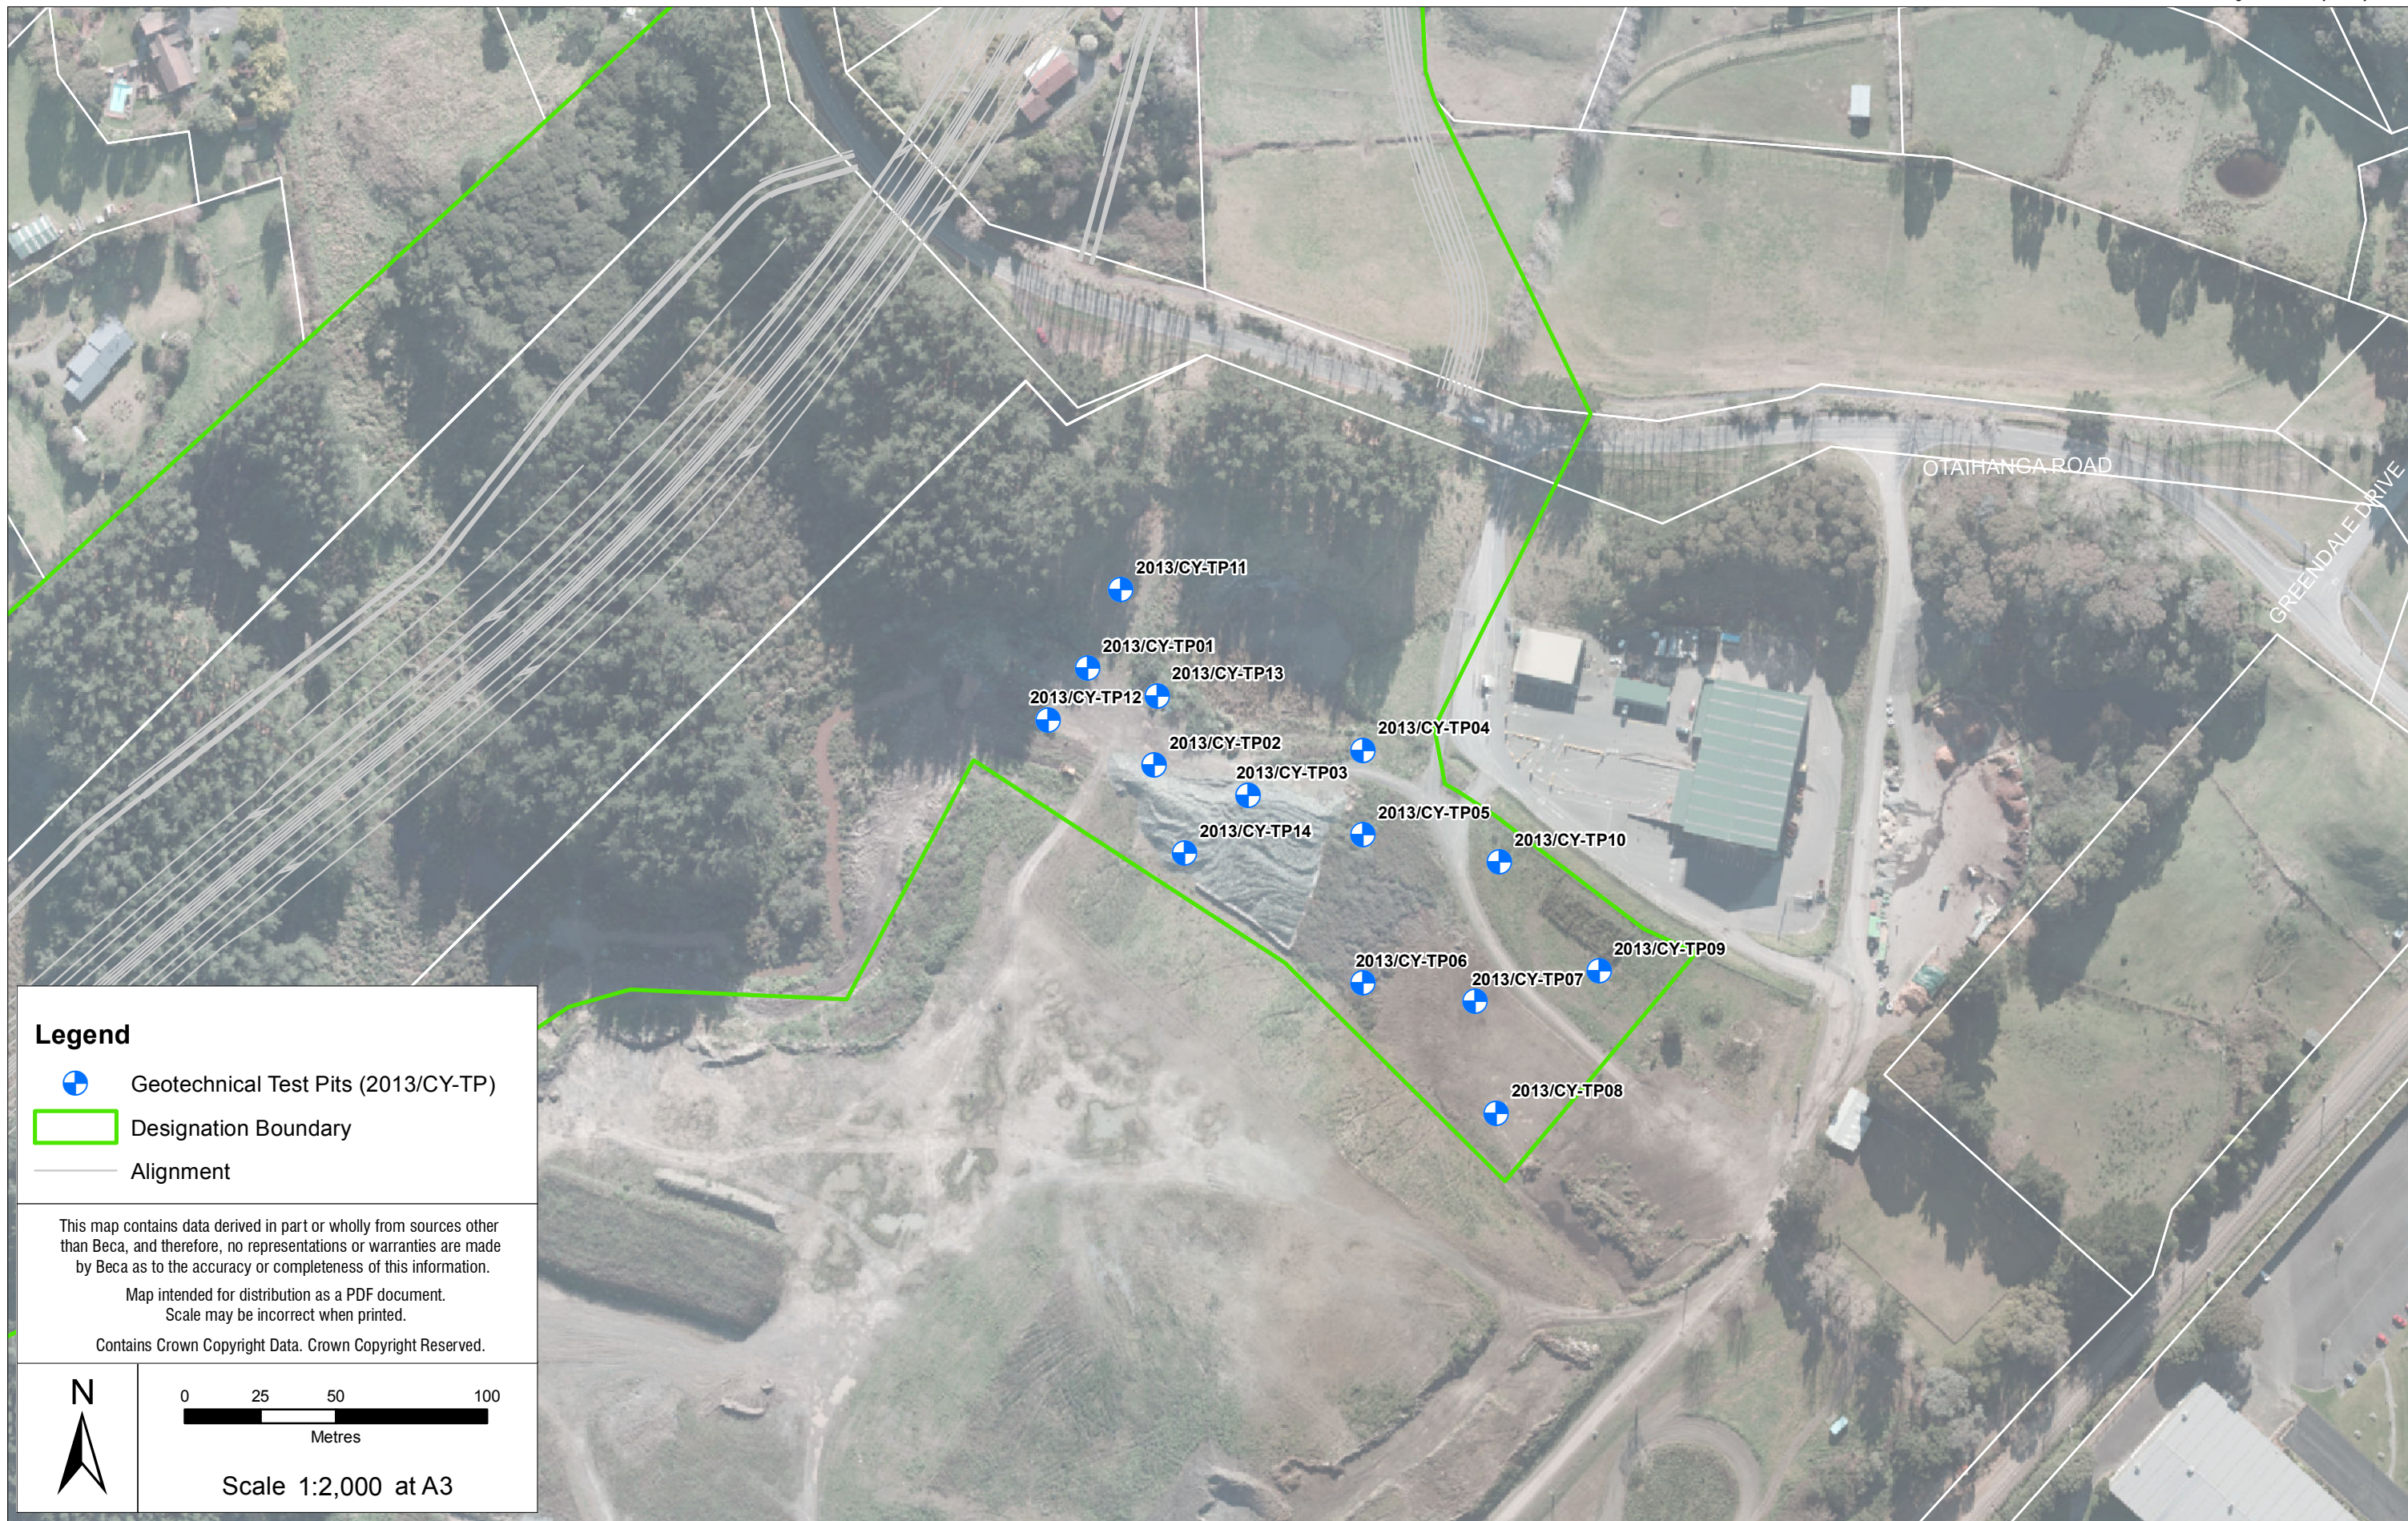


Legend

- Geotechnical Test Pits (2013/CY-TP)
- Designation Boundary
- Alignment

This map contains data derived in part or wholly from sources other than Beca, and therefore, no representations or warranties are made by Beca as to the accuracy or completeness of this information.

Map intended for distribution as a PDF document.
Scale may be incorrect when printed.

Contains Crown Copyright Data. Crown Copyright Reserved.

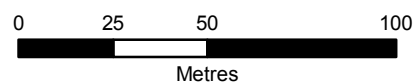

Scale 1:2,000 at A3

Notes:


Revision	Amendment	HEC	Verified	Date
A	GEOTECHNICAL TEST PITS PLOTTED	HEC		03/05/13



Project: **MACKAYS TO PEKA PEKA EXPRESSWAY**

Title: Otaihanga Landfill Assessment

Status: FINAL	Rev.
Document ID:	A
Drawing No:	
GIS-3320901-95	

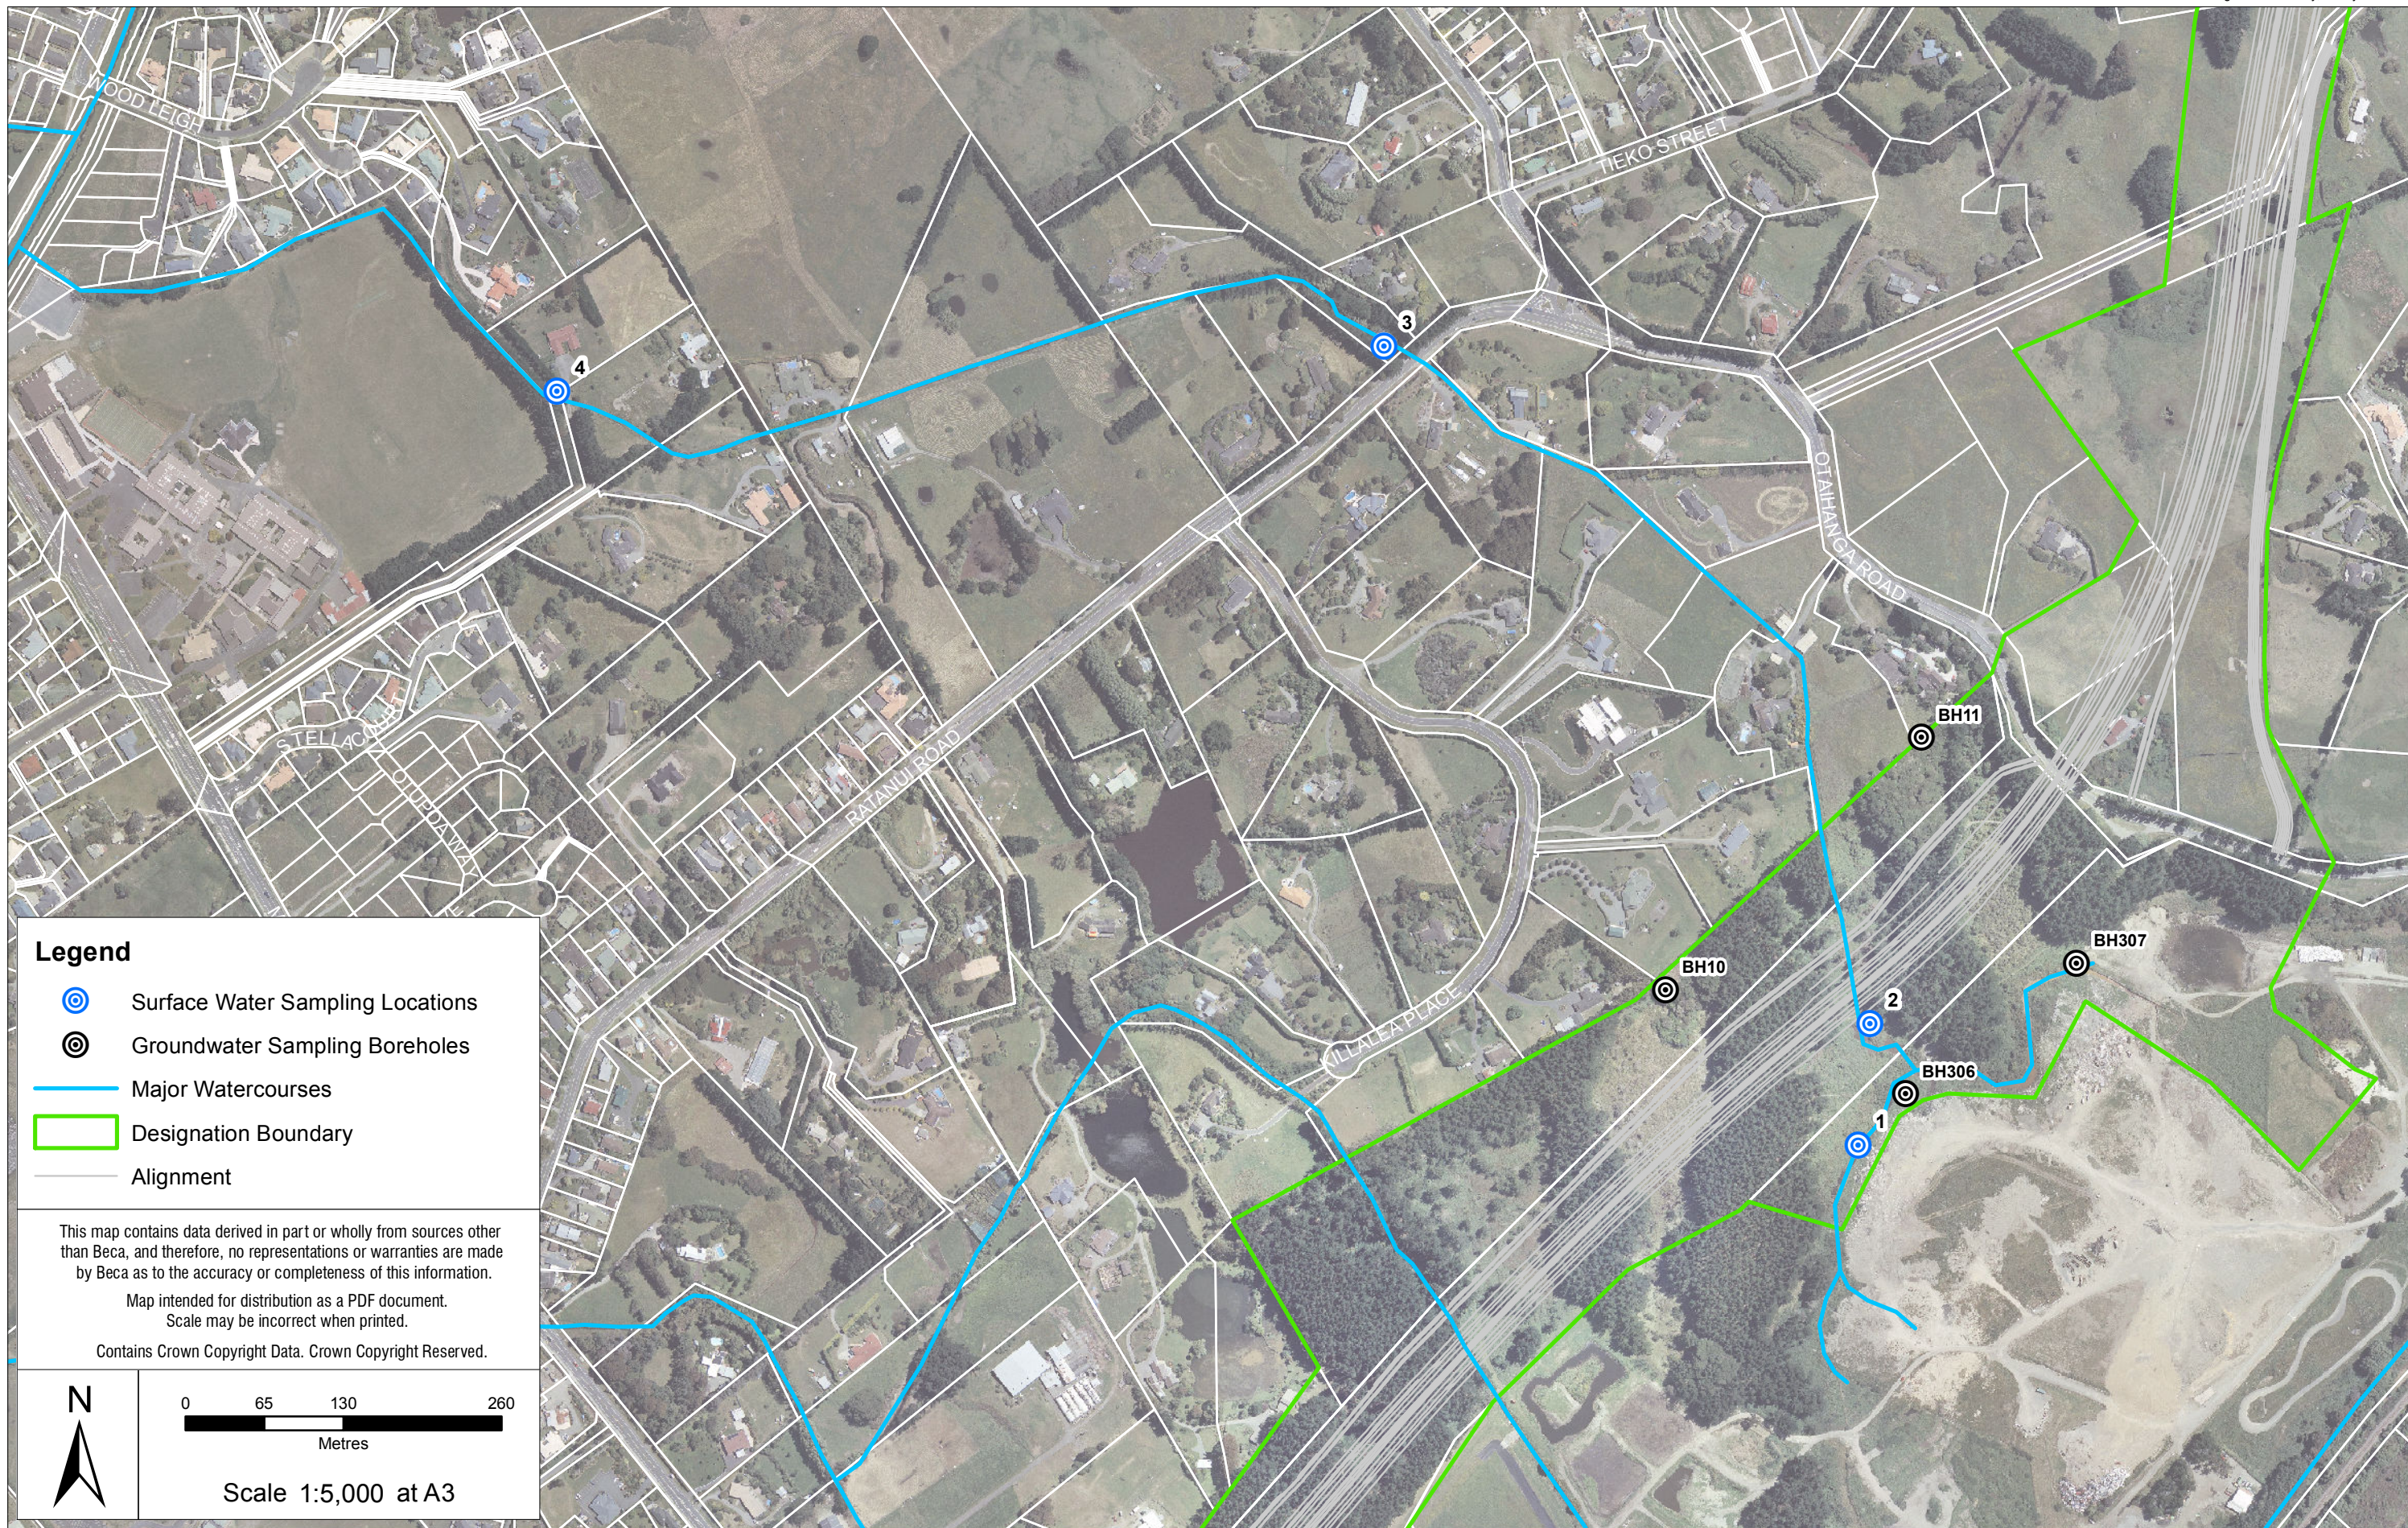


Legend

- Surface Water Sampling Locations
- Groundwater Sampling Boreholes
- Major Watercourses
- Designation Boundary
- Alignment

This map contains data derived in part or wholly from sources other than Beca, and therefore, no representations or warranties are made by Beca as to the accuracy or completeness of this information.

Map intended for distribution as a PDF document.
Scale may be incorrect when printed.

Contains Crown Copyright Data. Crown Copyright Reserved.

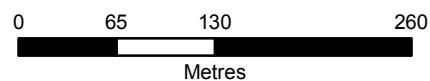

Scale 1:5,000 at A3

Notes:

Revision	Amendment	Verified	Date
A	Surface Water Locations	AYF	03/05/13



Project: **MACKAYS TO PEKA PEKA EXPRESSWAY**

Title: **Water Quality Monitoring Locations:
Otaihangā**

Status: FINAL	Rev.
Document ID: GIS-3320901-94	A