


Appendix C

Existing Services Settlement Contour Plans

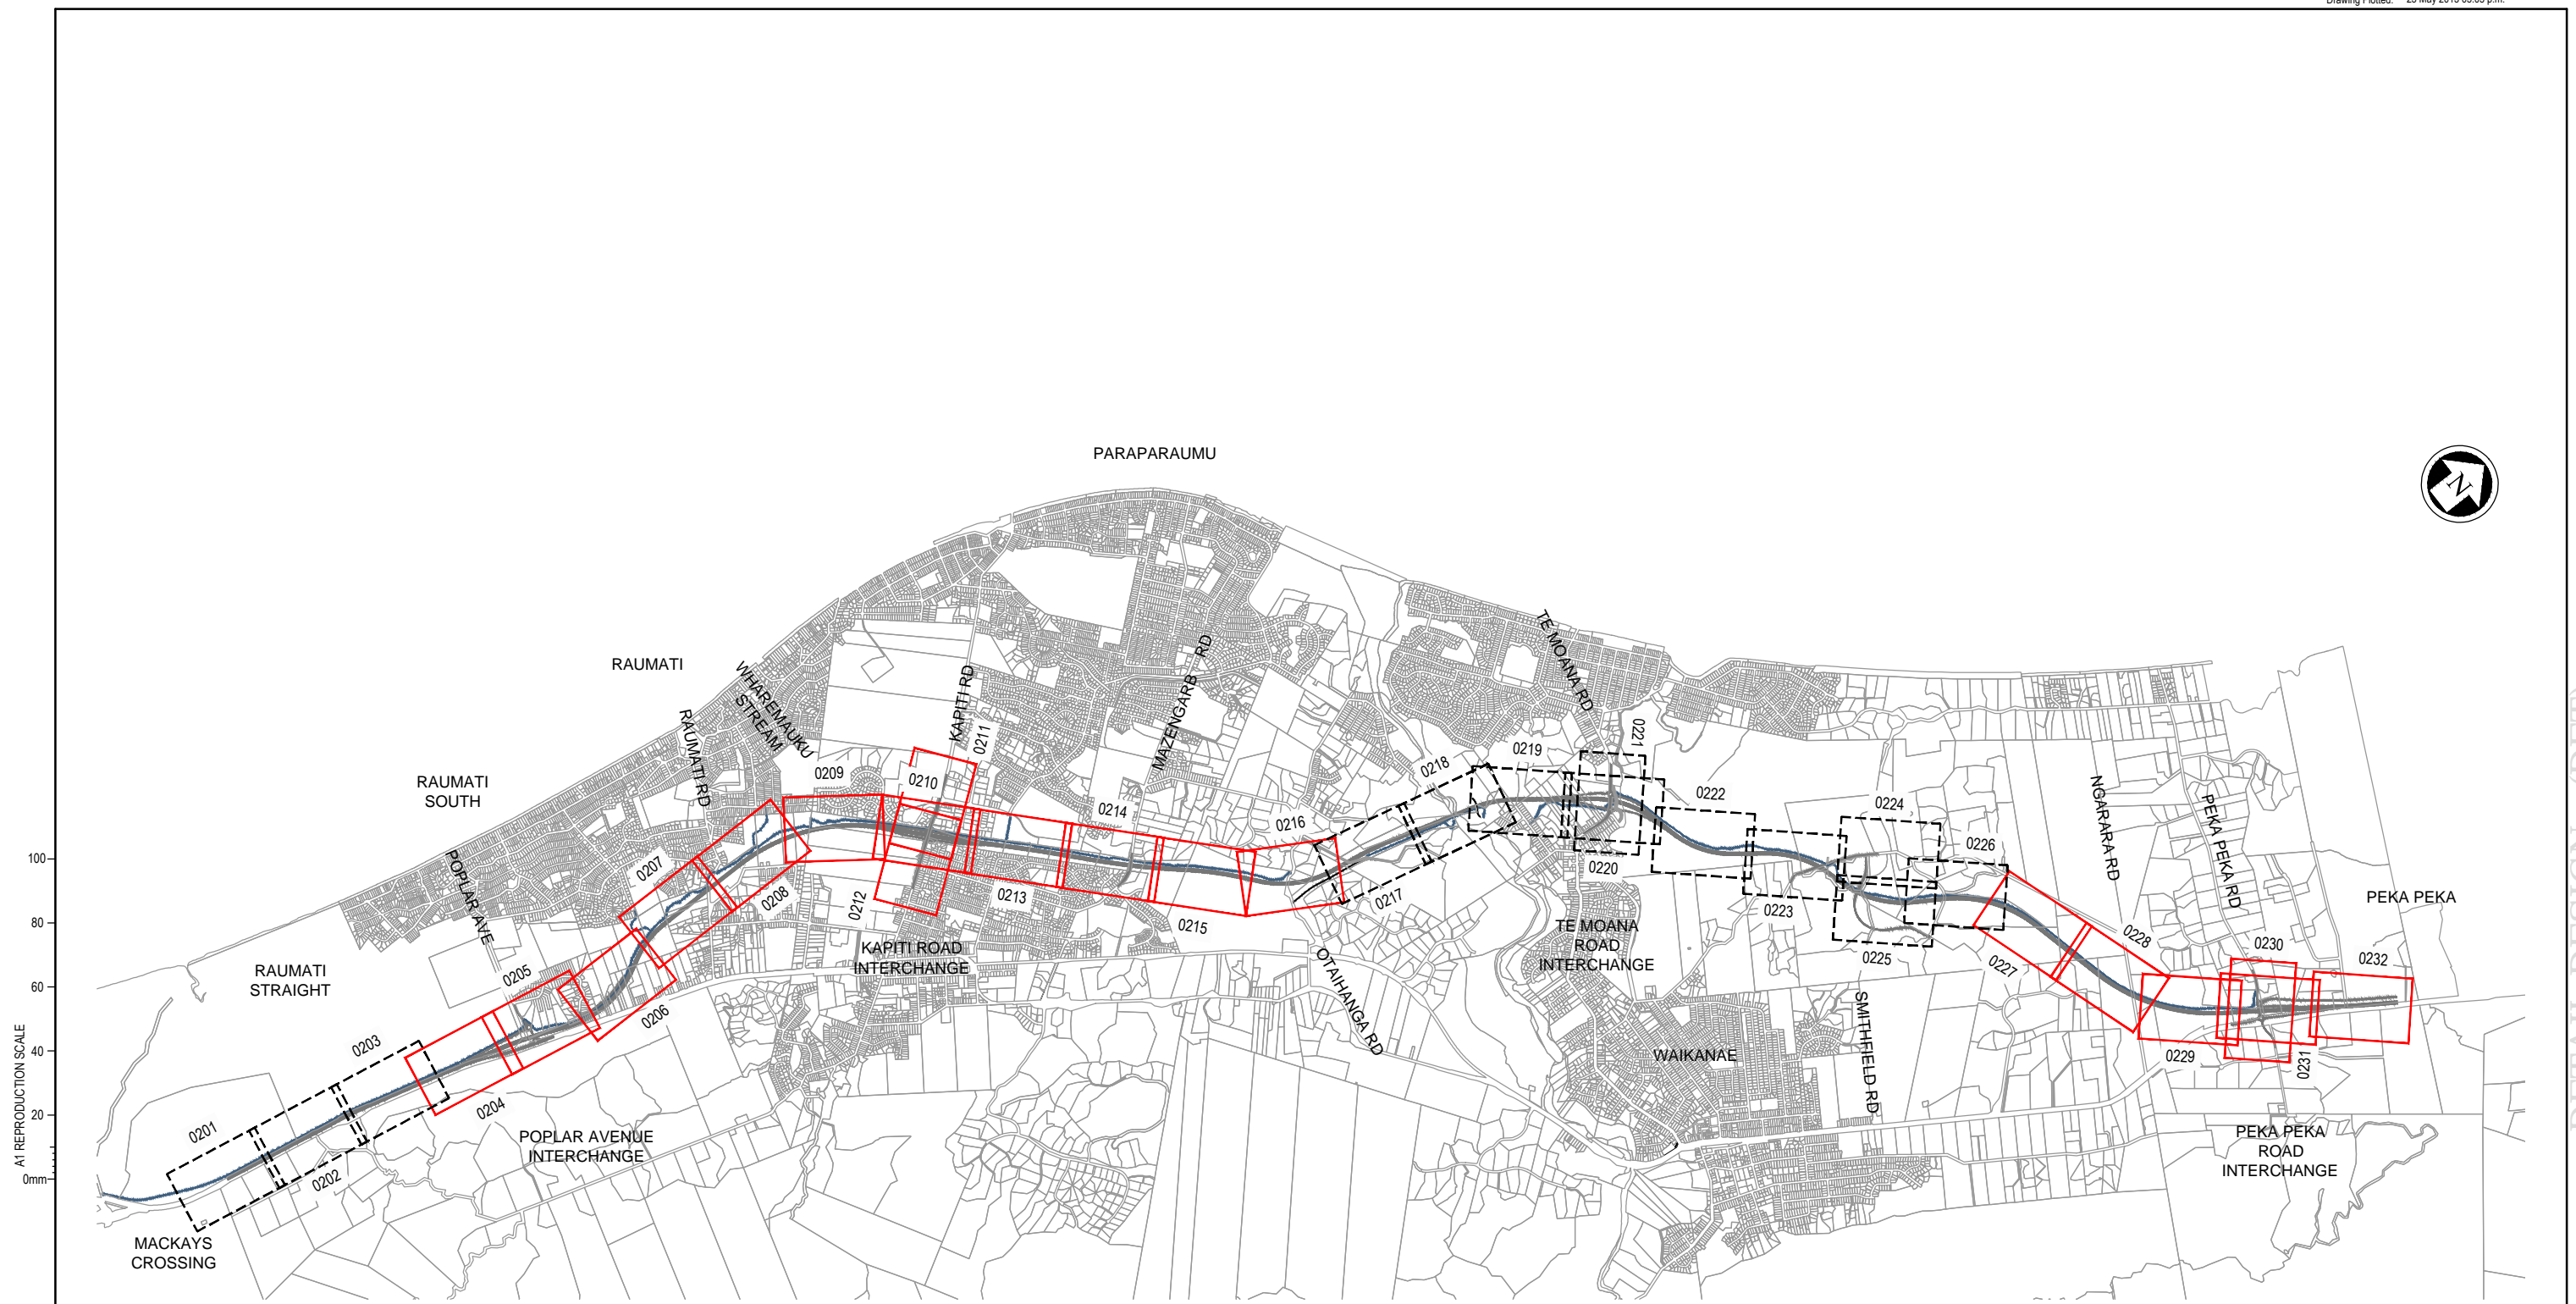

 INDICATES SHEETS NOT USED

A1 REPRODUCTION SCALE
0mm 20 40 60 80 100

A3 REPRODUCTION SCALE
0mm 10 20 30 40 50

DETAIL DESIGN (DET)

No.	Revision	By	Chk	Chk.V	Appd	Date
A	POST CONSENT, SEMP UPDATE					21.05.13

Original Scale (A1) NTS	Design Drawn MP	21.05.13	Approved For Construction*
Reduced Scale (A3) NTS	Design Checked Date		

* Refer to Revision 1 for Original Signature



Mackays to Peka Peka

Project: SH1 MACKAYS TO PEKA PEKA EXPRESSWAY
RP 1012/0.00 TO 1023/5.00

Title: EXISTING SERVICES SETTLEMENT CONTOURS SHEET INDEX

Drawing No: M2PP-200-D-DWG-0200
Rev: A



FOR INFORMATION NOT FOR CONSTRUCTION