


**NOTES:**  
 1. ALL SERVICES SHOWN ARE INDICATIVE ONLY.  
 2. AEE ALIGNMENT IS SHOWN

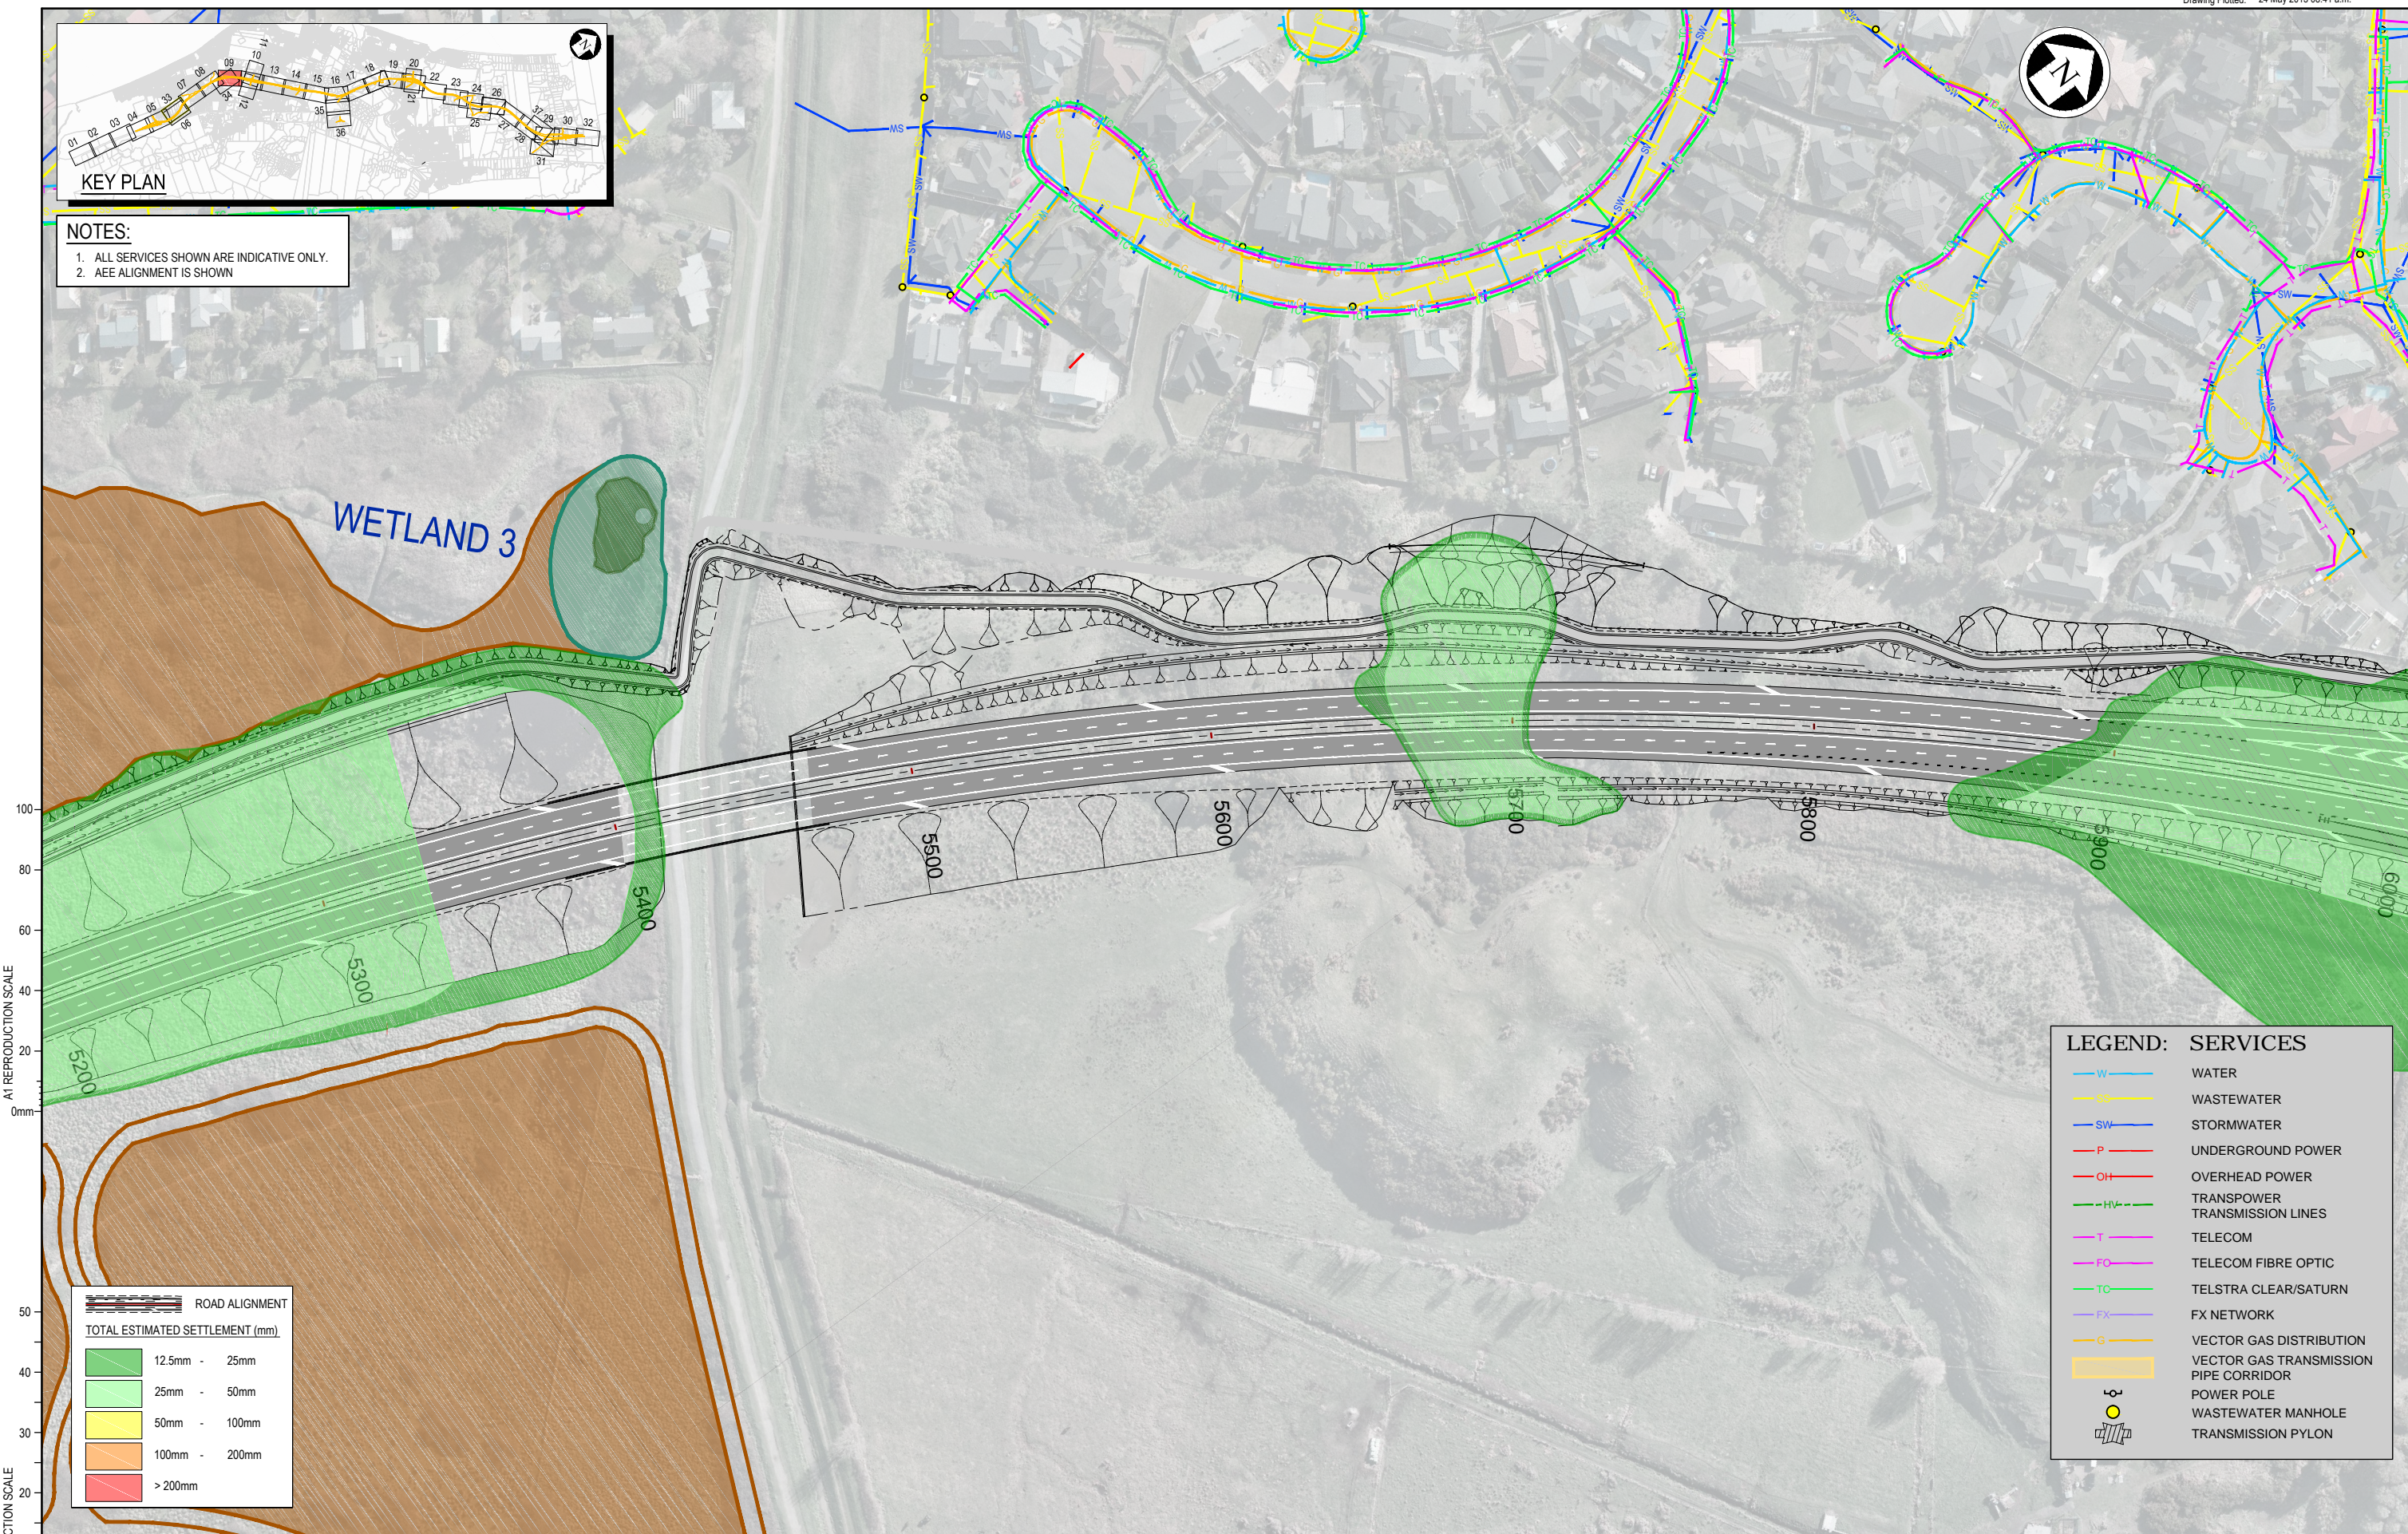

A1 REPRODUCTION SCALE

A3 REPRODUCTION SCALE

ROAD ALIGNMENT	
TOTAL ESTIMATED SETTLEMENT (mm)	
	12.5mm - 25mm
	25mm - 50mm
	50mm - 100mm
	100mm - 200mm
	> 200mm

LEGEND: SERVICES	
	WATER
	WASTEWATER
	STORMWATER
	UNDERGROUND POWER
	OVERHEAD POWER
	TRANSPOWER TRANSMISSION LINES
	TELECOM
	TELECOM FIBRE OPTIC
	TELSTRA CLEAR/SATURN
	FX NETWORK
	VECTOR GAS DISTRIBUTION
	VECTOR GAS TRANSMISSION PIPE CORRIDOR
	POWER POLE
	WASTEWATER MANHOLE
	TRANSMISSION PYLON

ORIGINAL DRAWING  
 IN COLOUR

FOR INFORMATION  
 NOT FOR CONSTRUCTION

No.	Revision	By	Chk	Chk.V	Appd	Date
A	POST CONSENT, SEMP UPDATE					21.05.13

Original Scale (A1)	Design	Drawn	MP	21.05.13	Approved For Construction*
1:1000	Drawn	MP			
Reduced Scale (A3)	Dwg Verifier				Date
1:2000	Dwg Check				



Project: SH1 MACKAYS TO PEKA PEKA EXPRESSWAY  
 RP 1012/0.00 TO 1023/5.00

Title: EXISTING SERVICES SETTLEMENT CONTOURS

Drawing No: M2PP-200-D-DWG-0209

Rev: A

DETAIL DESIGN (DET)