


NOTES:
 1. ALL SERVICES SHOWN ARE INDICATIVE ONLY.
 2. AEE ALIGNMENT IS SHOWN

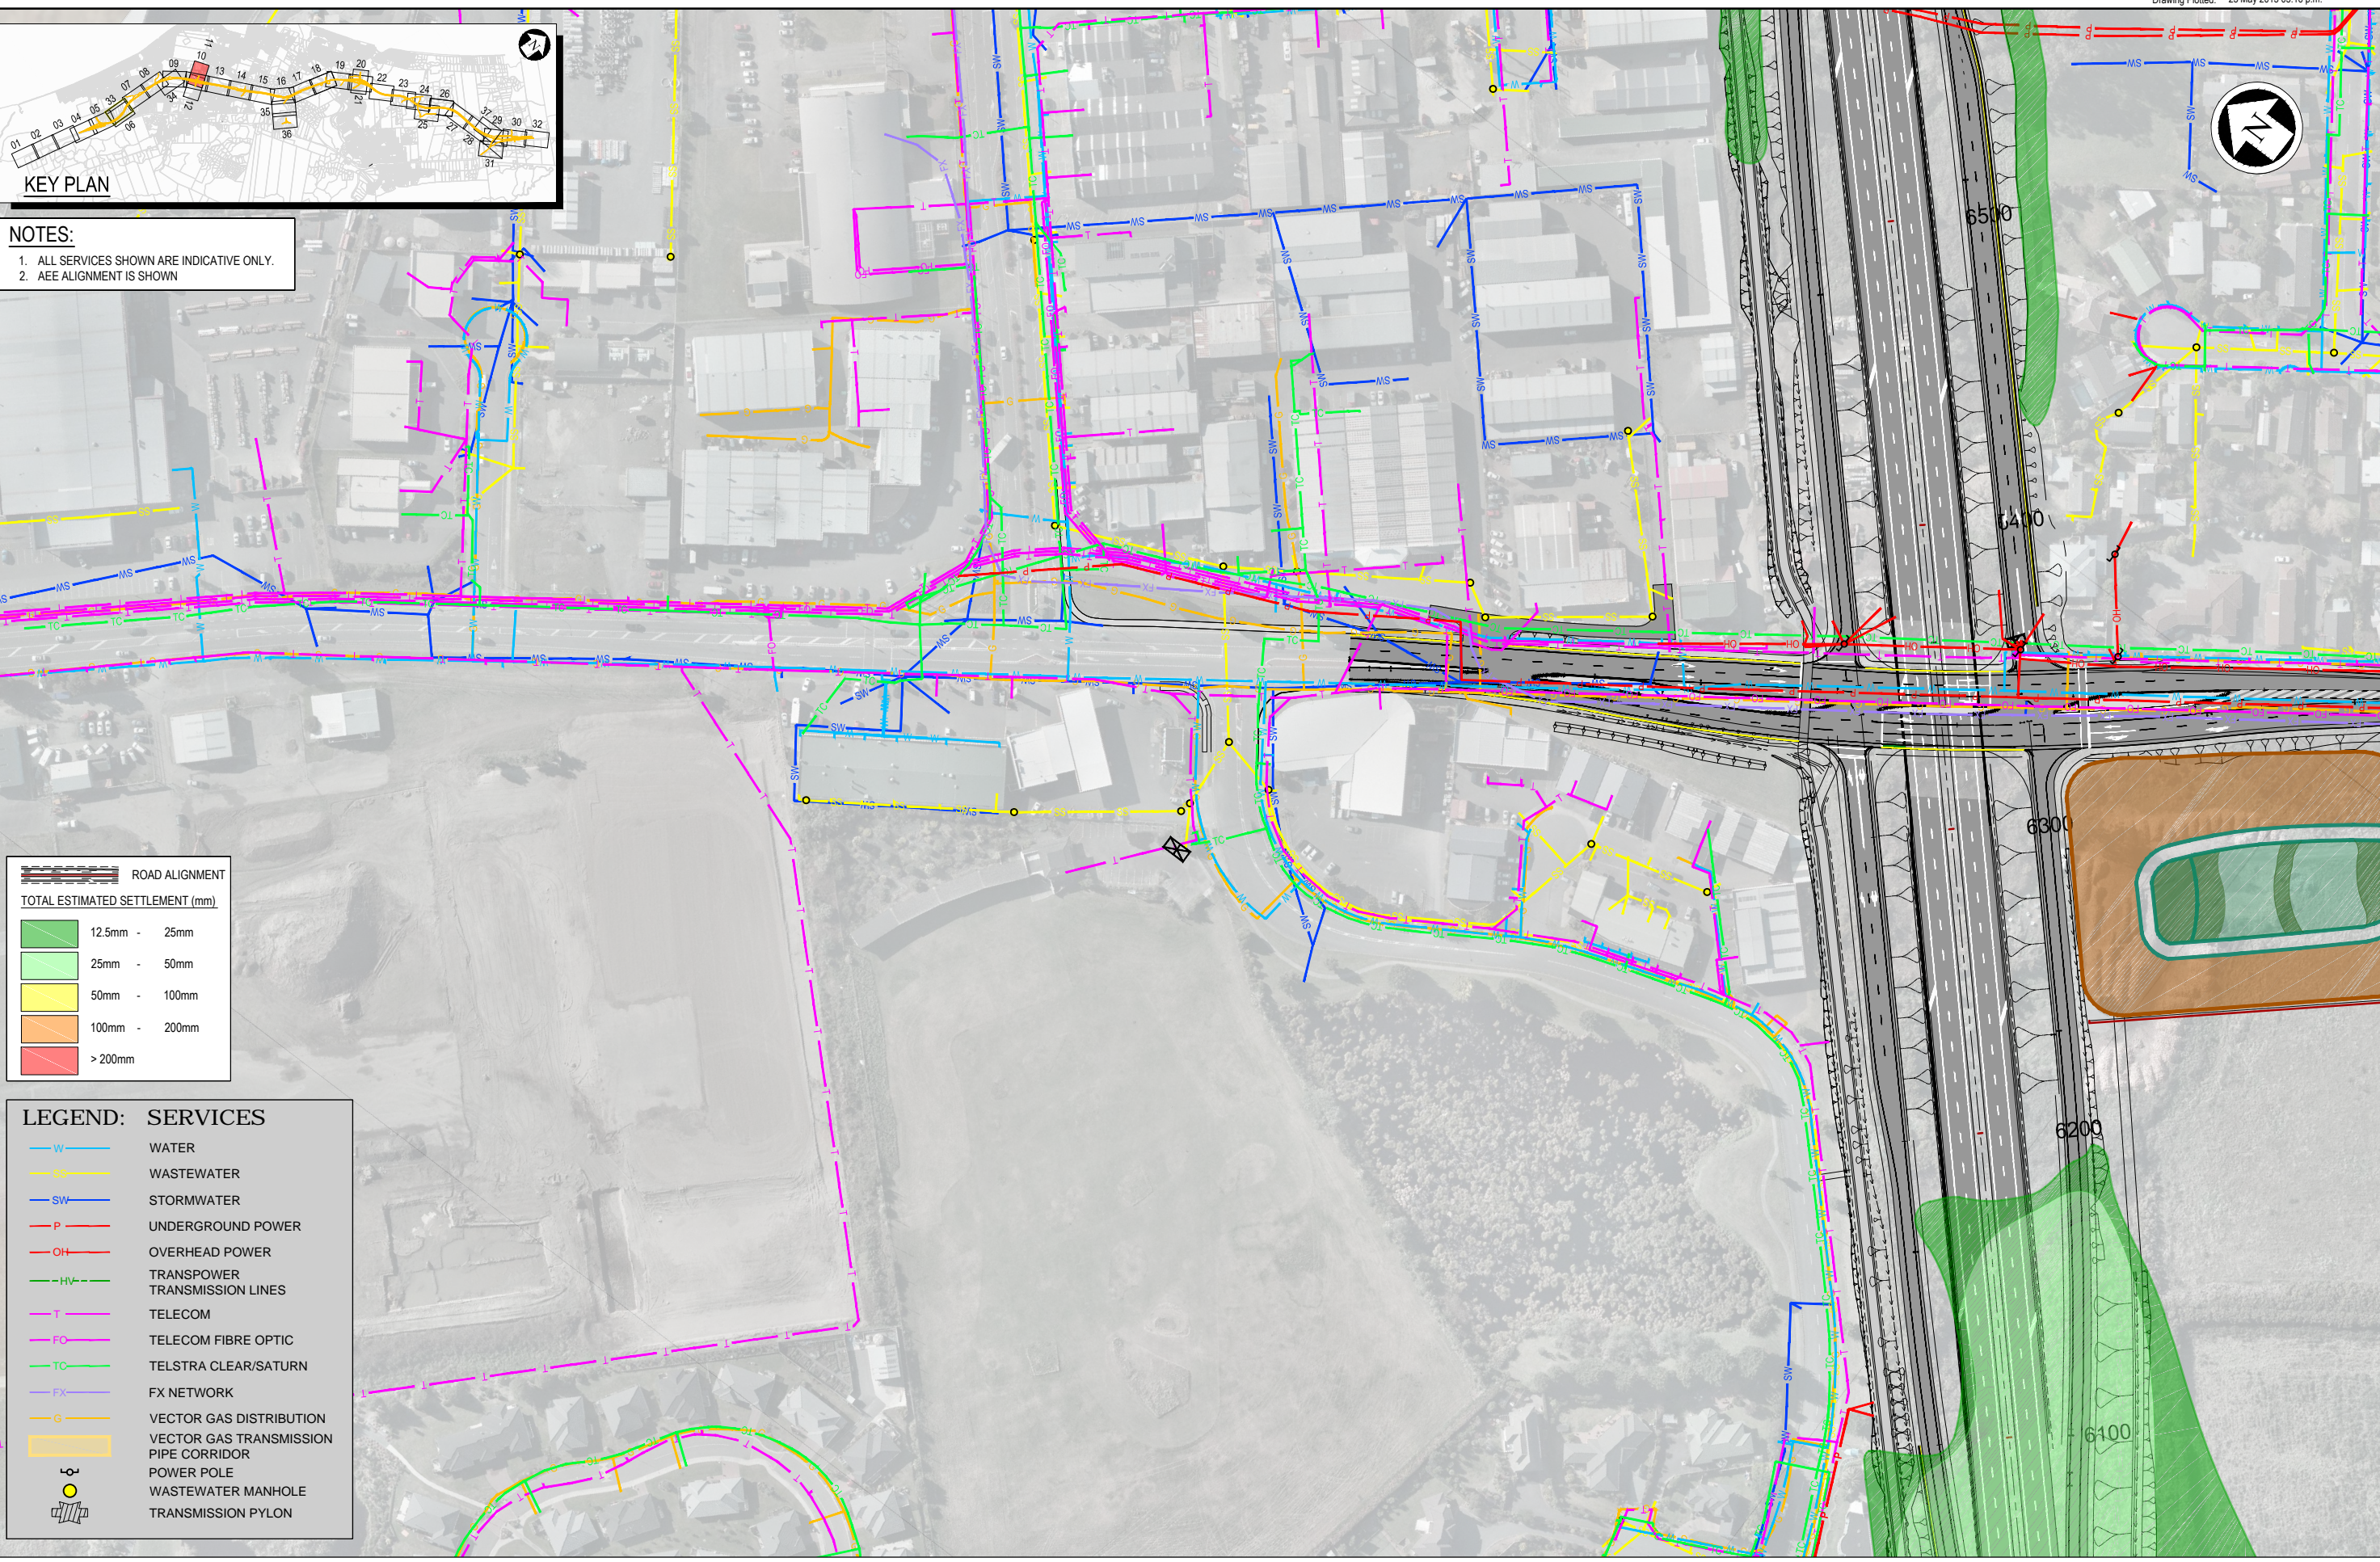

ROAD ALIGNMENT

TOTAL ESTIMATED SETTLEMENT (mm)

Light Green	12.5mm - 25mm
Medium Green	25mm - 50mm
Yellow	50mm - 100mm
Orange	100mm - 200mm
Red	> 200mm

LEGEND: SERVICES

Blue line	WATER
Yellow line	WASTEWATER
Light blue line	STORMWATER
Red line	UNDERGROUND POWER
Orange line	OVERHEAD POWER
Green line	TRANSPWER TRANSMISSION LINES
Purple line	TELECOM
Pink line	TELECOM FIBRE OPTIC
Cyan line	TELSTRA CLEAR/SATURN
Light purple line	FX NETWORK
Orange line	VECTOR GAS DISTRIBUTION
Yellow line	VECTOR GAS TRANSMISSION
Orange box	PIPE CORRIDOR
Yellow circle	POWER POLE
Yellow circle	WASTEWATER MANHOLE
Black tower symbol	TRANSMISSION PYLON

A1 REPRODUCTION SCALE
0mm 20 40 60 80 100

A3 REPRODUCTION SCALE
0mm 10 20 30 40 50

DETAIL DESIGN (DET)

ORIGINAL DRAWING
IN COLOUR

FOR INFORMATION
NOT FOR CONSTRUCTION

No.	Revision	By	Chk	Chk.V	Appd	Date
A	POST CONSENT, SEMP UPDATE					21.05.13

Original Scale (A1) 1:1000	Design Drawn MP	21.05.13	Approved For Construction*
Reduced Scale (A3) 1:2000	Design Verifier Dwg Check		Date

* Refer to Revision 1 for Original Signature

Mackays to Peka Peka

Project: SH1 MACKAYS TO PEKA PEKA EXPRESSWAY
 RP 1012/0.00 TO 1023/5.00

Title: EXISTING SERVICES SETTLEMENT CONTOURS

Drawing No: M2PP-200-D-DWG-0211

Rev: A