


NOTES:  
1. ALL SERVICES SHOWN ARE INDICATIVE ONLY.  
2. AEE ALIGNMENT IS SHOWN

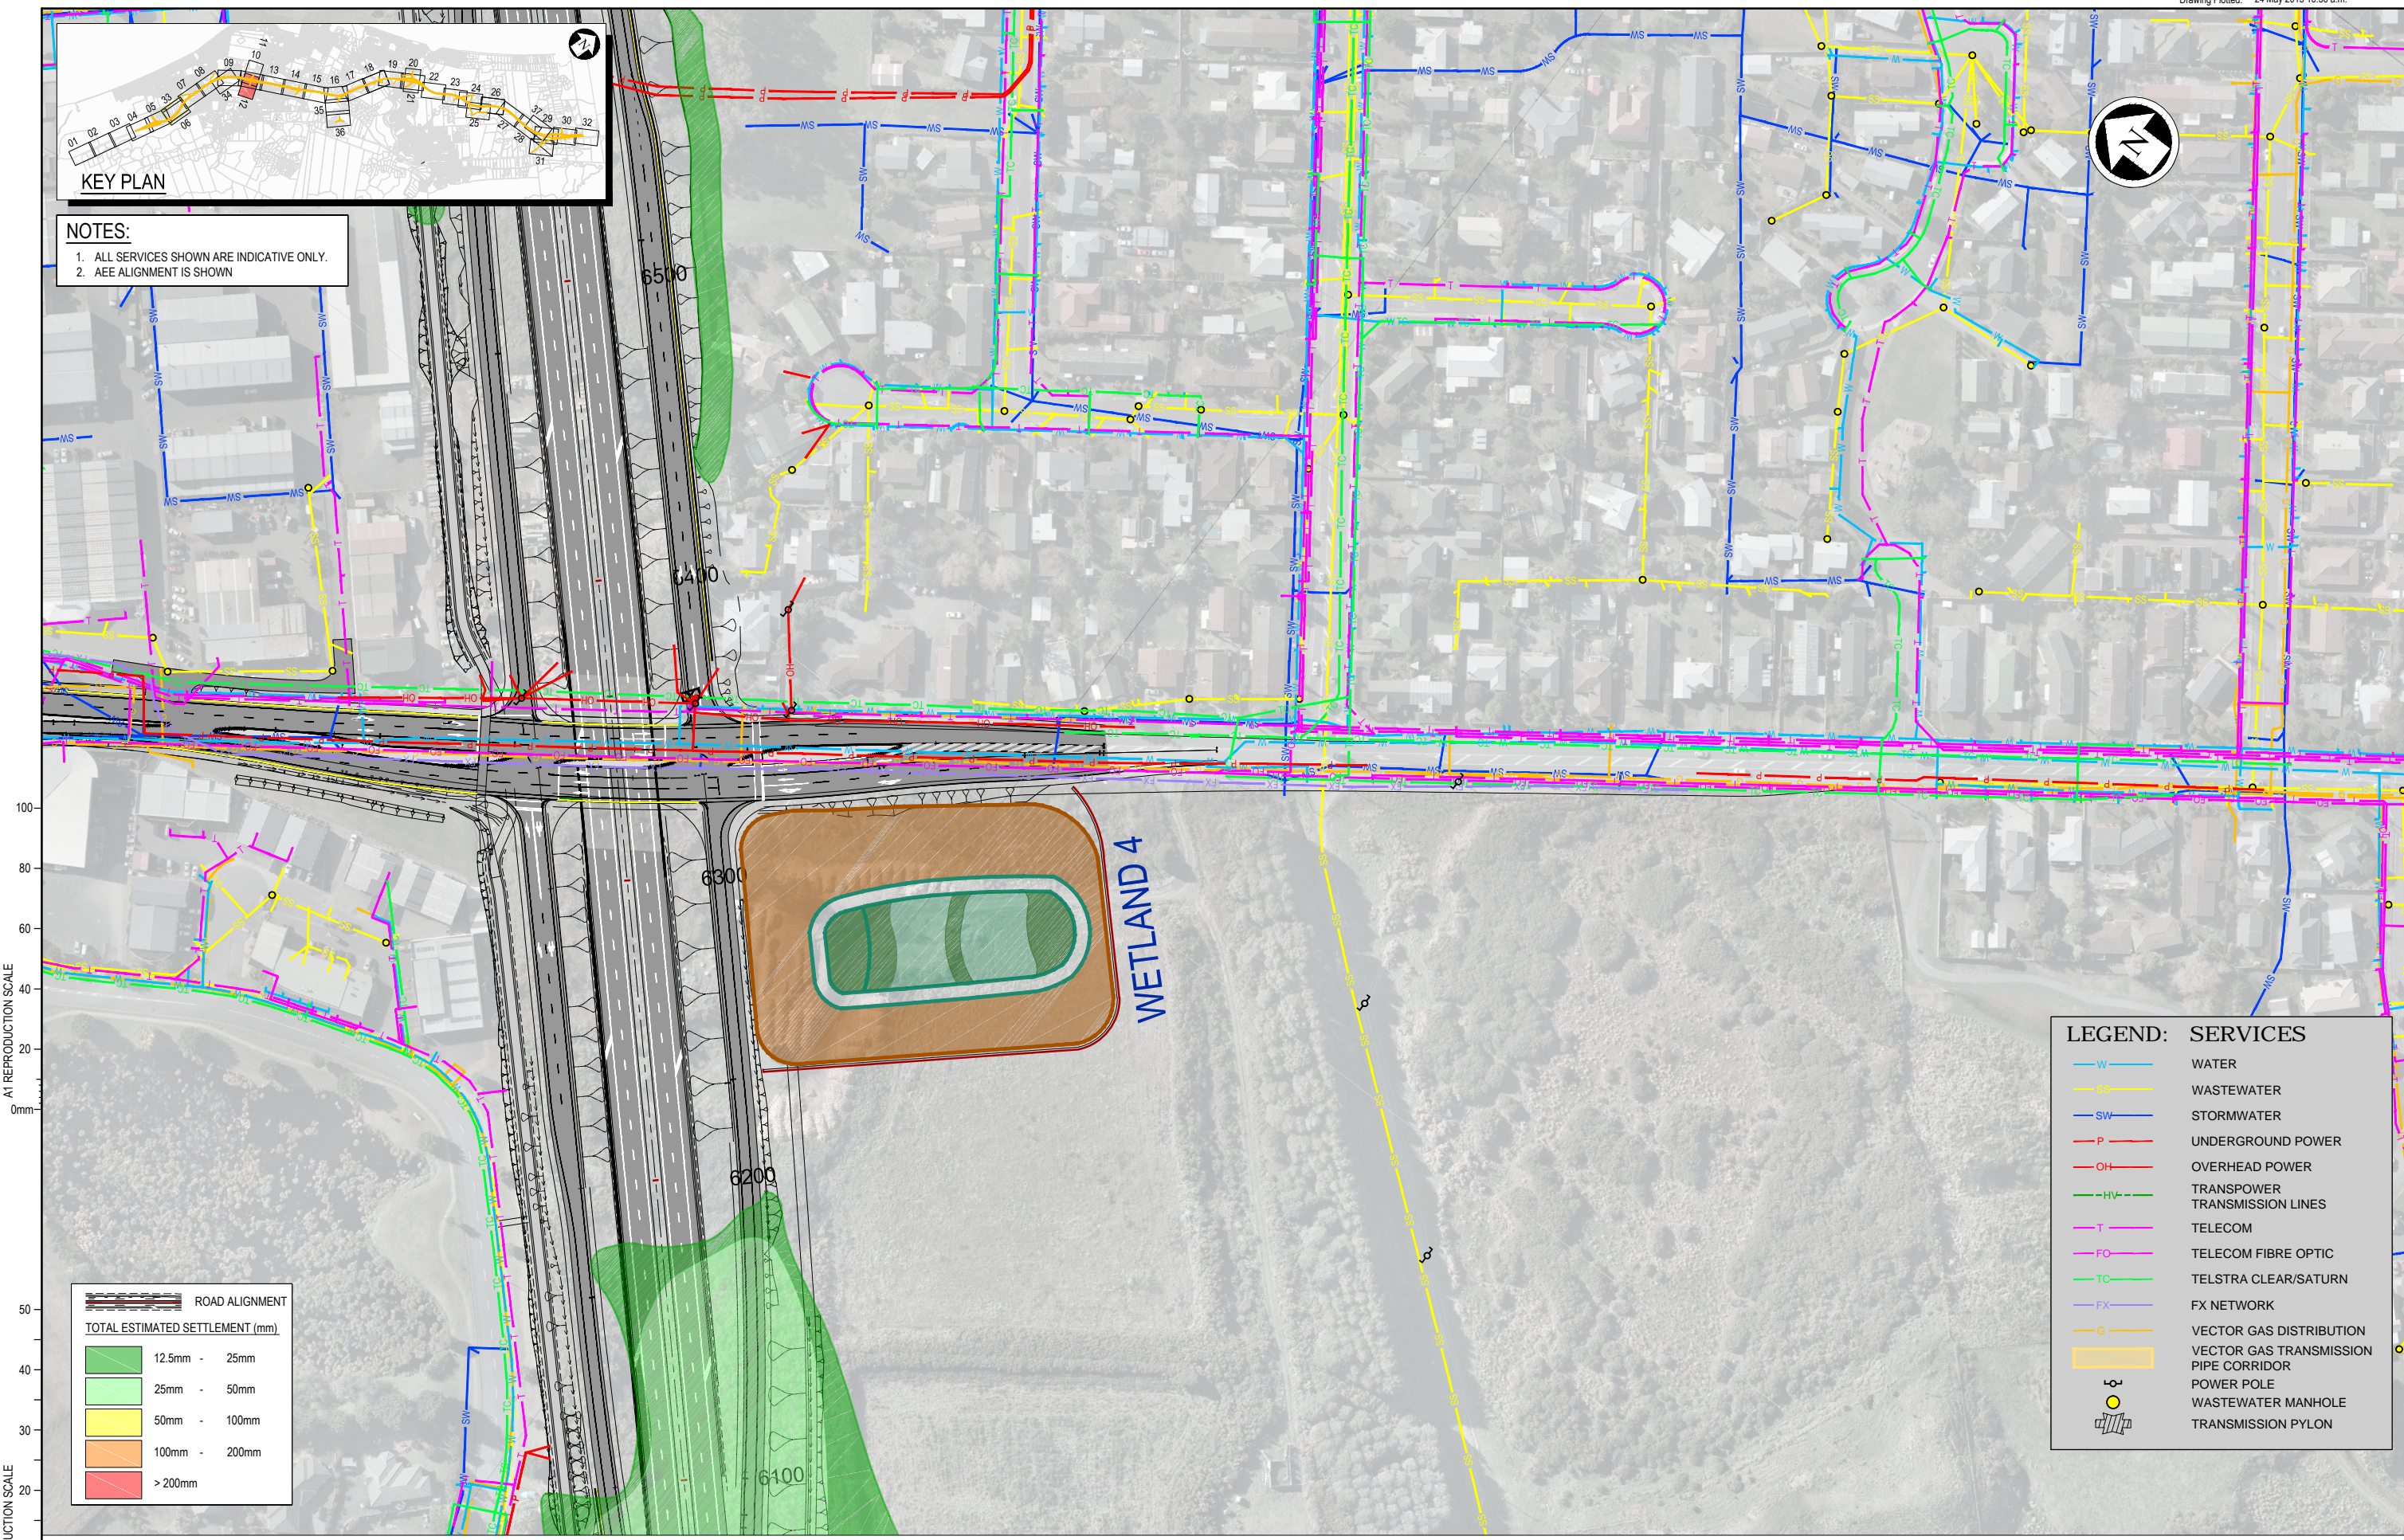

A1 REPRODUCTION SCALE  
0mm  
20  
30  
40  
50  
60  
80  
100

ROAD ALIGNMENT	
	ROAD ALIGNMENT
TOTAL ESTIMATED SETTLEMENT (mm)	
	12.5mm - 25mm
	25mm - 50mm
	50mm - 100mm
	100mm - 200mm
	> 200mm

LEGEND: SERVICES	
	WATER
	WASTEWATER
	STORMWATER
	UNDERGROUND POWER
	OVERHEAD POWER
	TRANSPORER TRANSMISSION LINES
	TELECOM
	TELECOM FIBRE OPTIC
	TELSTRA CLEAR/SATURN
	FX NETWORK
	VECTOR GAS DISTRIBUTION
	VECTOR GAS TRANSMISSION PIPE CORRIDOR
	POWER POLE
	WASTEWATER MANHOLE
	TRANSMISSION PYLON

No.	Revision	By	Chk	Chk.V	Appd	Date
A	POST CONSENT, SEMP UPDATE					21.05.13

Original Scale (A1) 1:1000	Design Drawn MP	21.05.13	Approved For Construction*
Reduced Scale (A3) 1:2000	Design Checked		Date



Project: SH1 MACKAYS TO PEKA PEKA EXPRESSWAY  
RP 1012/0.00 TO 1023/5.00

Title: EXISTING SERVICES SETTLEMENT CONTOURS

Drawing No: M2PP-200-D-DWG-0212  
Rev: A

ORIGINAL DRAWING  
IN COLOUR

FOR INFORMATION  
NOT FOR CONSTRUCTION

DETAIL DESIGN (DET)

Document No. M2PP-200-D-DWG-0212.DWG