




NOTES:
 1. ALL SERVICES SHOWN ARE INDICATIVE ONLY.
 2. AEE ALIGNMENT IS SHOWN

LEGEND: SERVICES	
	WATER
	WASTEWATER
	STORMWATER
	UNDERGROUND POWER
	OVERHEAD POWER
	TRANSPOWER TRANSMISSION LINES
	TELECOM
	TELECOM FIBRE OPTIC
	TELSTRA CLEAR/SATURN
	FX NETWORK
	VECTOR GAS DISTRIBUTION
	VECTOR GAS TRANSMISSION PIPE CORRIDOR
	POWER POLE
	WASTEWATER MANHOLE
	TRANSMISSION PYLON

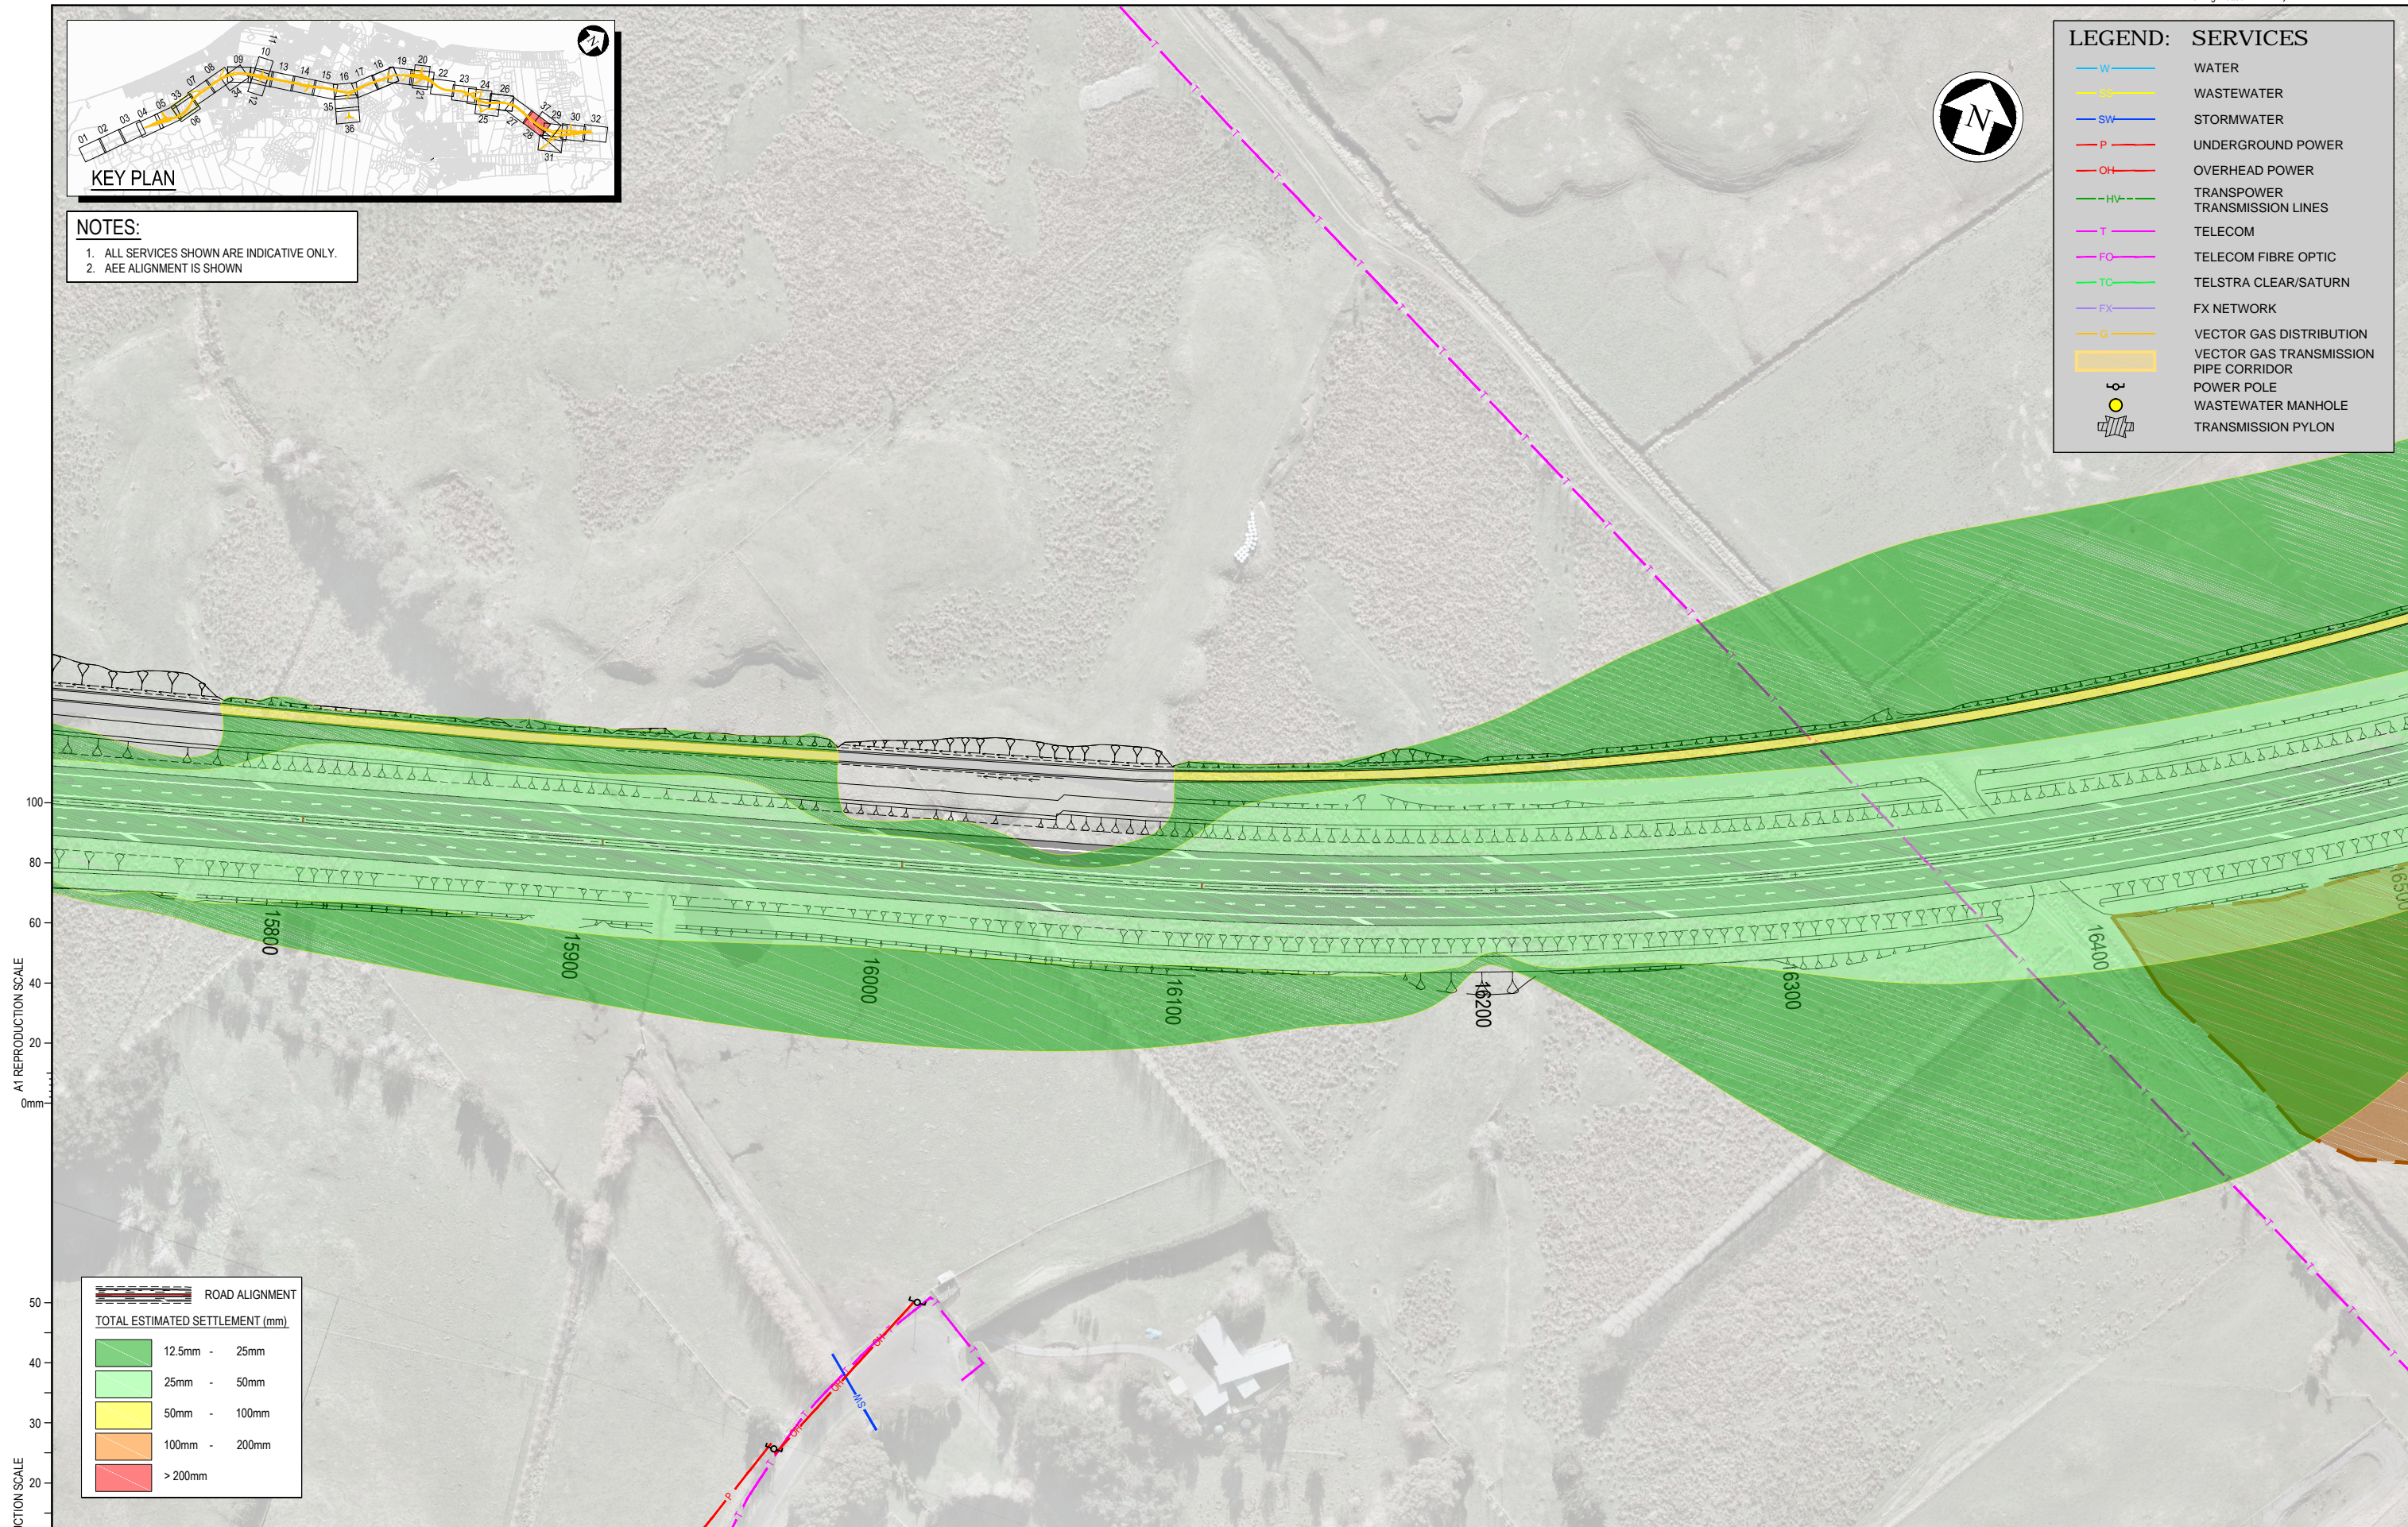

ROAD ALIGNMENT	
TOTAL ESTIMATED SETTLEMENT (mm)	
	12.5mm - 25mm
	25mm - 50mm
	50mm - 100mm
	100mm - 200mm
	> 200mm

A3 REPRODUCTION SCALE
 0mm
 10
 20
 30
 40
 50

ORIGINAL DRAWING
 IN COLOUR

FOR INFORMATION
 NOT FOR CONSTRUCTION

No.	Revision	By	Chk	Chk.V	Appd	Date
A	POST CONSENT, SEMP UPDATE					21.05.13

Original Scale (A1)	Design	Drawn	MP	21.05.13	Approved For Construction*
1:1000	Design	Drawn	MP	21.05.13	Date
Reduced Scale (A3)	Dwg Verifier	Dwg Check			
1:2000					* Refer to Revision 1 for Original Signature

Project: SH1 MACKAYS TO PEKA PEKA EXPRESSWAY
 RP 1012/0.00 TO 1023/5.00

Title: EXISTING SERVICES SETTLEMENT CONTOURS

Drawing No: M2PP-200-D-DWG-0228

Rev: A

DETAIL DESIGN (DET)

Document No. M2PP-200-D-DWG-0228.DWG